


Rev	Description	Initial	Date
A	Issued for	DM	00.00.00

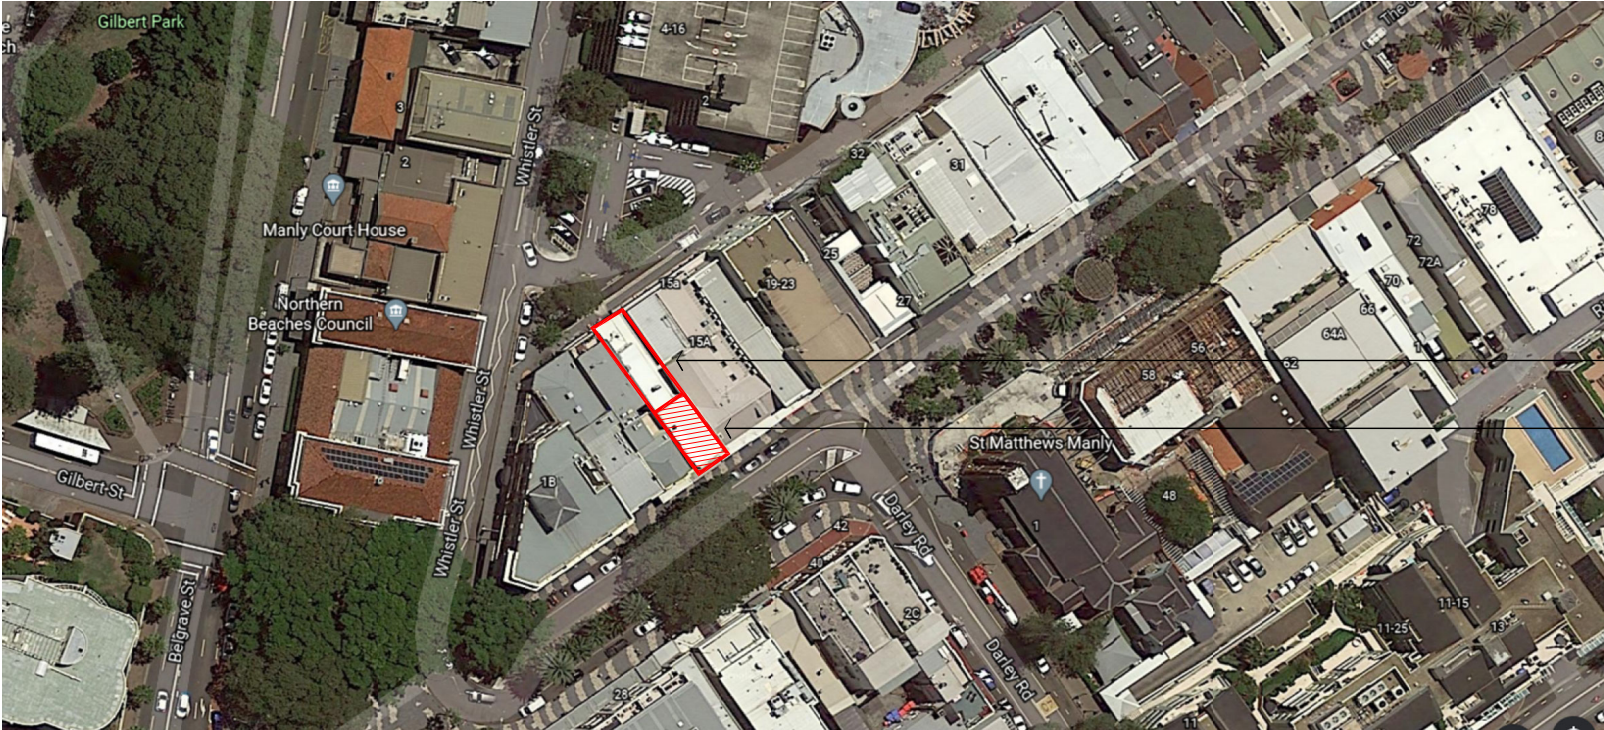


SUBJECT PROPERTY: 13 THE CORSO, MANLY

ALTERED PORTION: GROUND FLOOR CORSO TENANCY

LOCATION PLAN
NTS

PROPOSED DEVELOPMENT
NEW PUBLIC LAUNDRY FACILITIES WITH INTEGRATED COFFEE BAR TO
EXISTING VACANT COMMERCIAL TENANCY AT 13 THE CORSO, MANLY

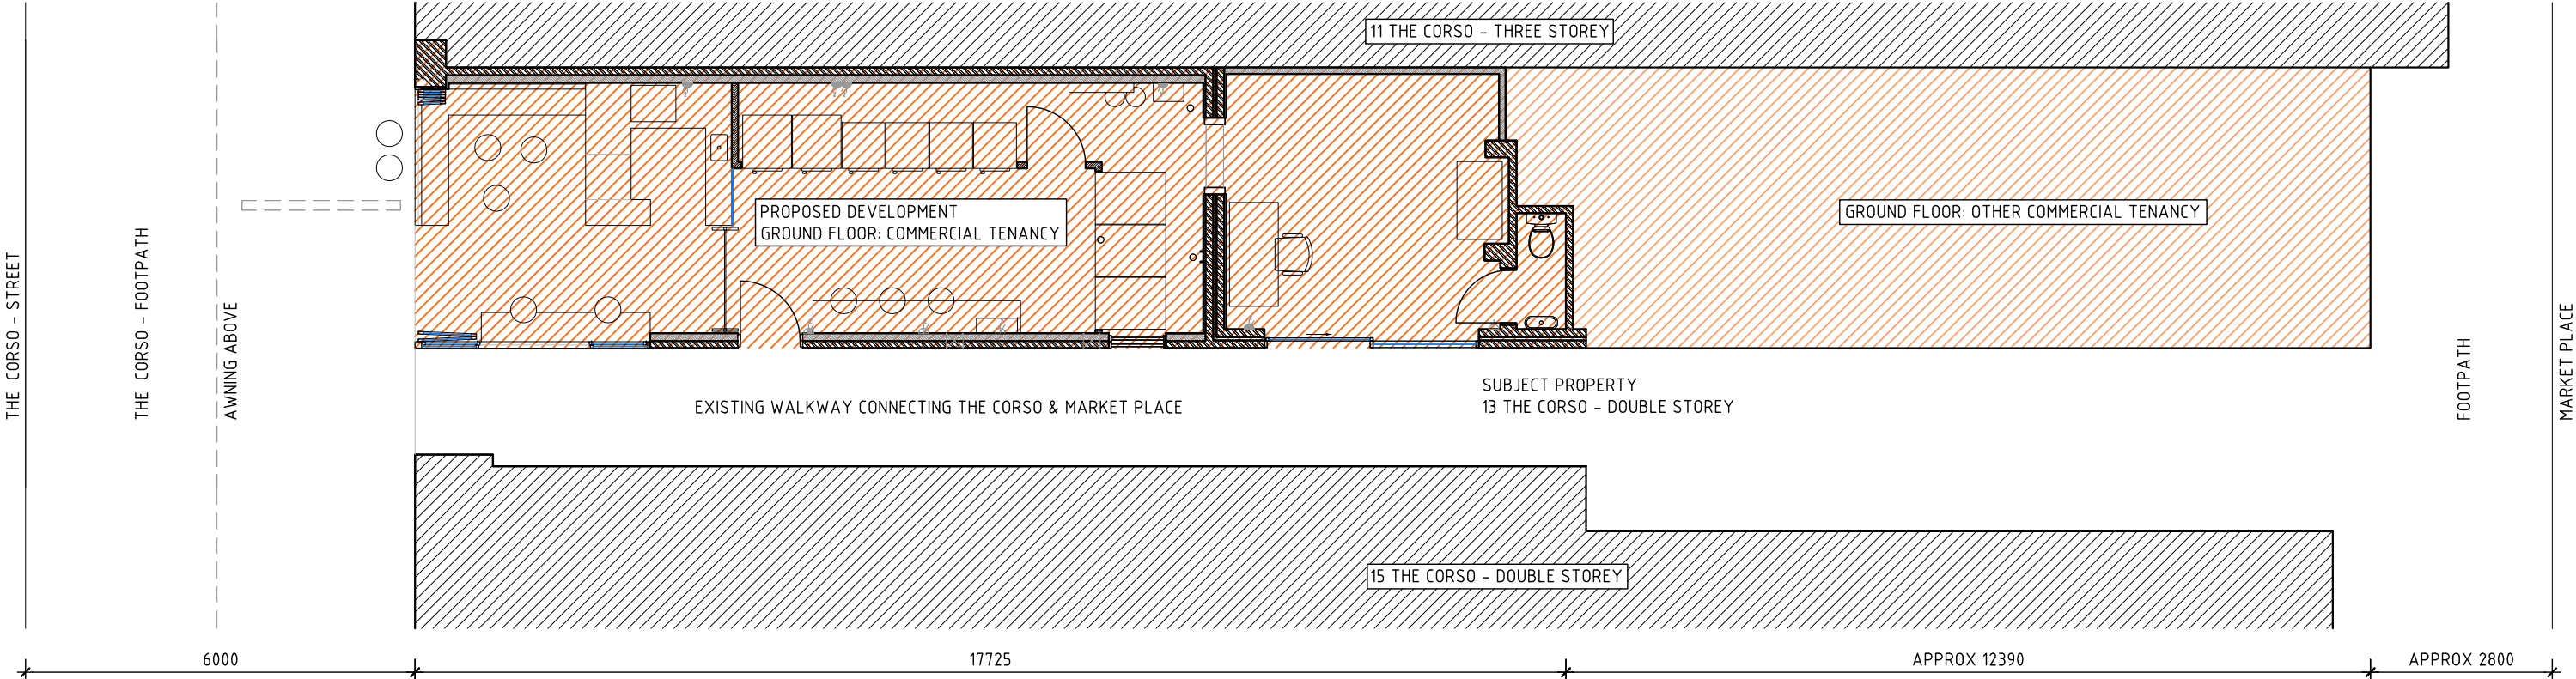


SITE PLAN
SCALE 1:100

ALL DRAWINGS ARE TO DEMONSTRATE VISUAL, SPATIAL AND FUNCTIONAL
INTENT. STRUCTURAL MEMBERS AND INTEGRITY OF ALL FEATURES TO BE
DETERMINED AND INSURED BY BUILDER / JOINER

DRAFT

NOTES	CLIENT	BUBBLE BOX	ARCHITECT	PROJECT	DRAWING	FLOOR PLAN		Drawing No.	A DR	Revision No.	A
								Scale	1:50 @ A3	Date	00.00.00
- Statutory approvals required by building laws must be obtained prior to start of construction - All dimensions are nominal & must be checked on site prior to the commencement of construction - Do not scale from drawings. Use figured dimensions - This drawings is the copyright of the architect and may not be altered, reproduced in part or in whole without the architect written permission		c Jade Randall Rebecca Corbett m 0421 696 796 0402 376 036 e jade_randall@hotmail.com beckyacorbett@gmail.com	Daniel Malik M 0433 887 087 e daniel@alpha-plus.com.au Registration No. 5957 (S. Malik) NSW 20 Dale Street Brookvale NSW 2100 A.B.N. 94 059 799 396	BUBBLE BOX Project Address 13 The Corso Manly 2095				Designed	DM	Checked	SM
								Drawn	DM	Project No.	BU01

Rev	Description	Initial	Date
A	Issued for DA	DM	16.03.21

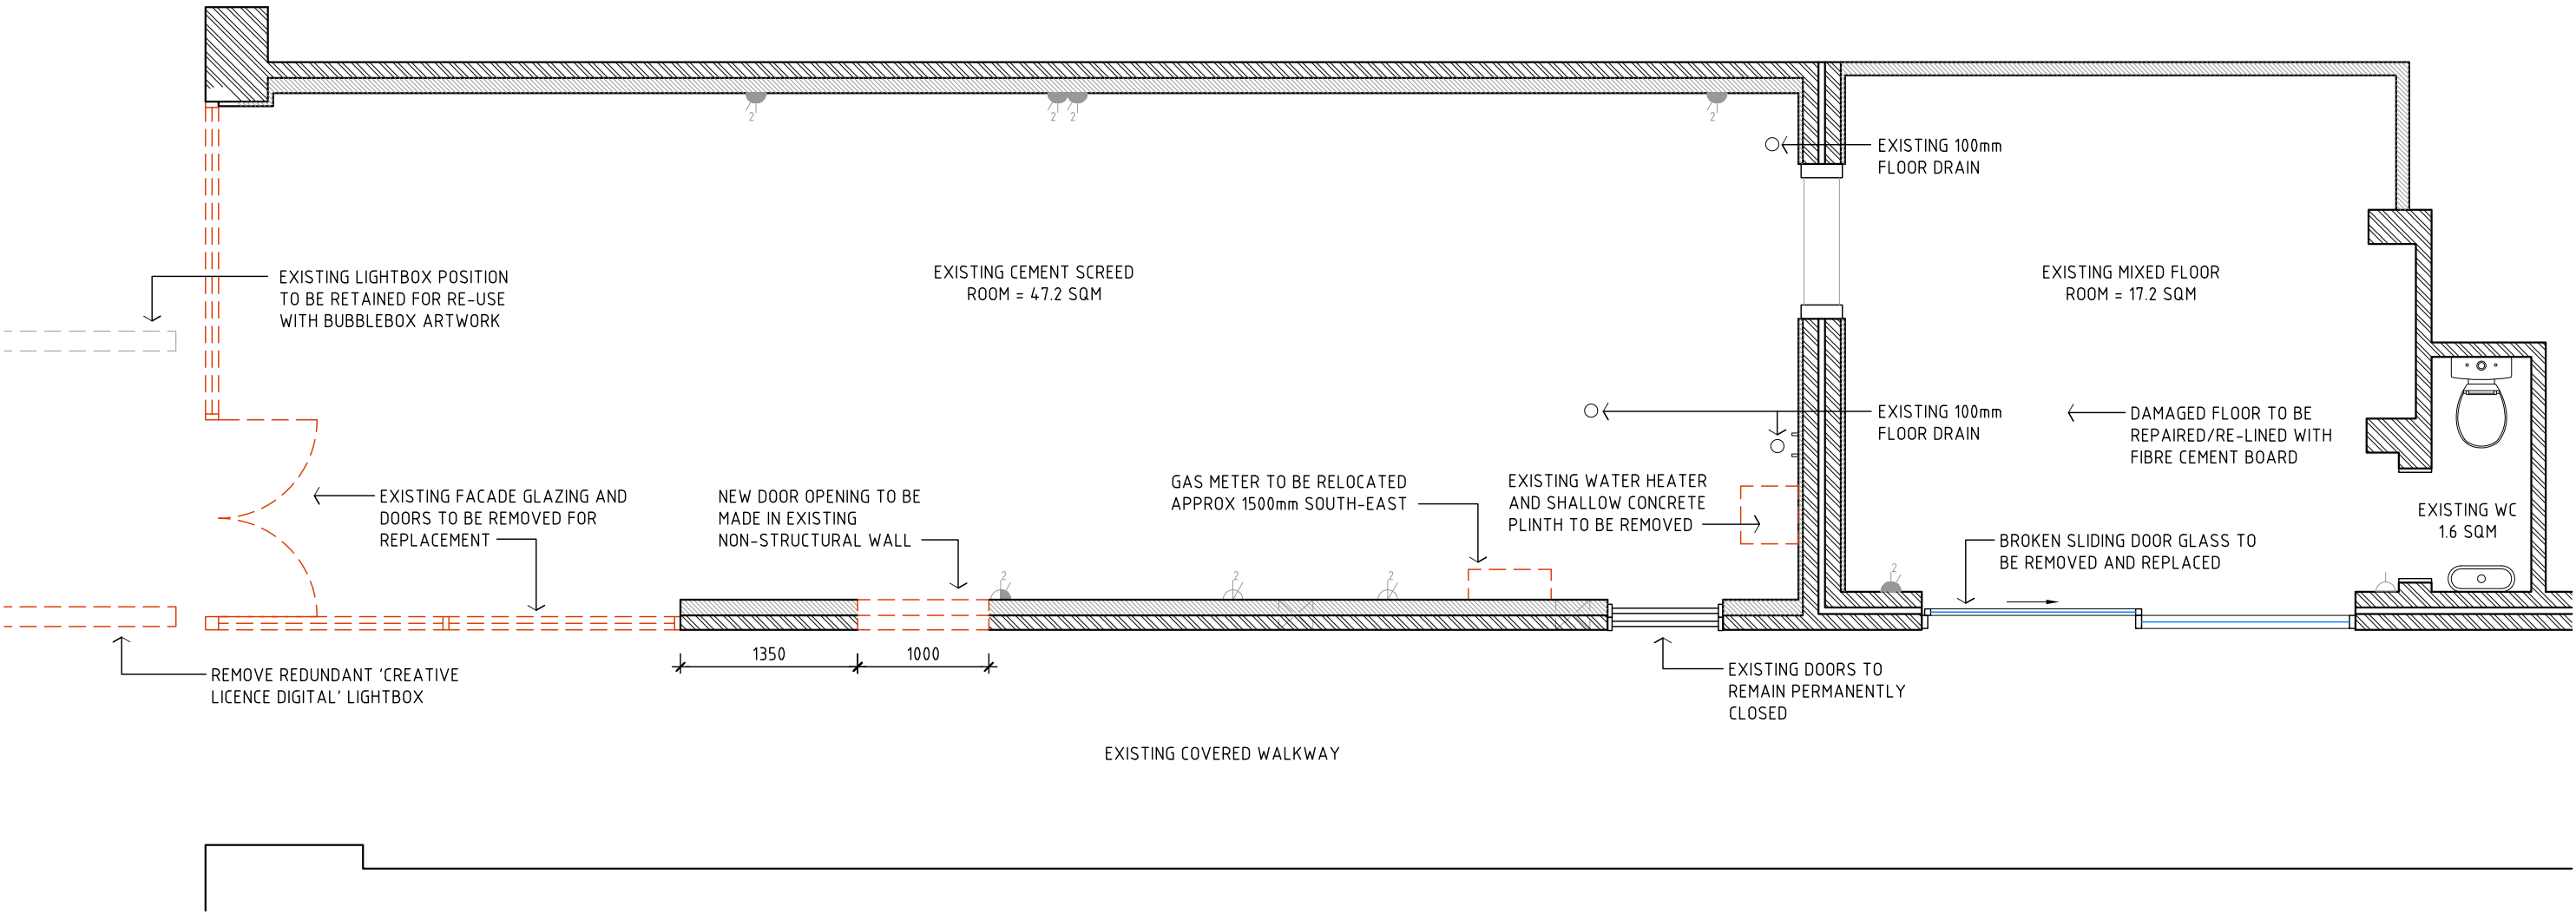

DEMOLITION PLAN


SCALE 1:50

ALL DRAWINGS ARE TO DEMONSTRATE VISUAL, SPATIAL AND FUNCTIONAL INTENT. STRUCTURAL MEMBERS AND INTEGRITY OF ALL FEATURES TO BE DETERMINED AND INSURED BY BUILDER / JOINER

ISSUED FOR DA

NOTES - Statutory approvals required by building laws must be obtained prior to start of construction - All dimensions are nominal & must be checked on site prior to the commencement of construction - Do not scale from drawings. Use figured dimensions - This drawings is the copyright of the architect and may not be altered, reproduced in part or in whole without the architect written permission	CLIENT BUBBLE BOX c Jade Randall Rebecca Corbett m 0421 696 796 0402 376 036 e jade_randall@hotmail.com beckyacorbett@gmail.com	ARCHITECT Daniel Malik M 0433 887 087 e daniel@alpha-plus.com.au Registration No. 5957 (S. Malik) NSW 20 Dale Street Brookvale NSW 2100 A.B.N. 94 059 799 396	PROJECT BUBBLE BOX Project Address 13 The Corso Manly 2095	DRAWING DEMOLITION PLAN	Drawing No. A 02 Scale 1:50 @ A3 Designed DM Drawn DM Revision No. A Date 26.03.21 Checked SM Project No. BU01
--	--	--	---	---	--

Rev	Description	Initial	Date
A	Issued for DA	DM	26.03.21

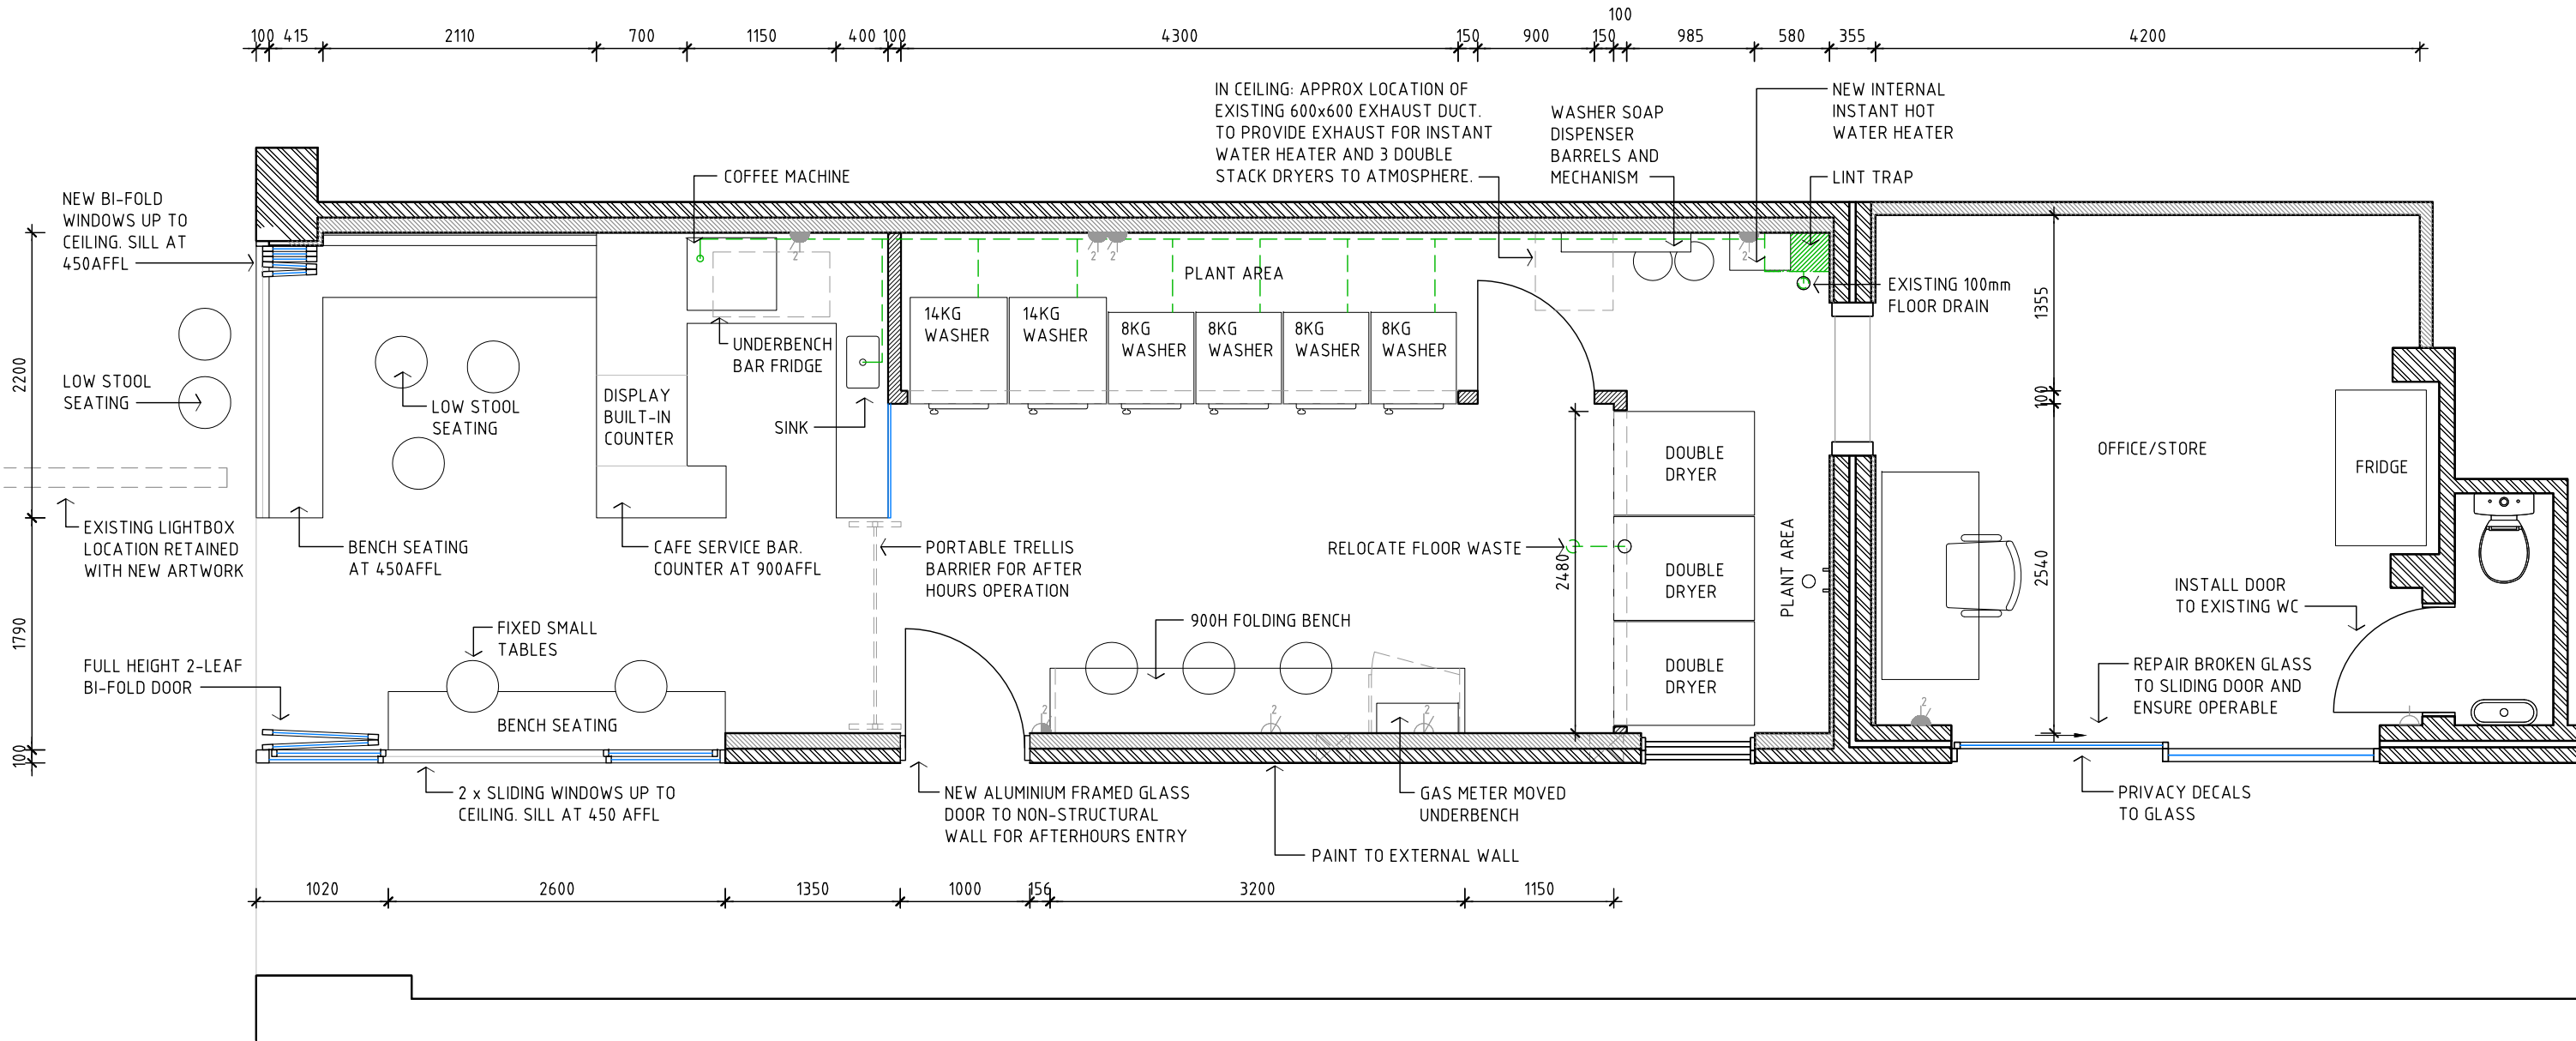

FLOOR PLAN
SCALE 1:50

ALL DRAWINGS ARE TO DEMONSTRATE VISUAL, SPATIAL AND FUNCTIONAL INTENT. STRUCTURAL MEMBERS AND INTEGRITY OF ALL FEATURES TO BE DETERMINED AND INSURED BY BUILDER / JOINER

ISSUED FOR DA

NOTES	CLIENT	BUBBLE BOX	ARCHITECT	PROJECT	DRAWING	FLOOR PLAN		Drawing No. A 03	Revision No. A
								Scale Designed DM Drawn DM	Date 26.03.21 Checked SM Project No. BU01

Rev	Description	Initial	Date
A	Issued for DA	DM	26.03.21



PLEASE NOTE:
THESE PERSPECTIVE IMAGES DEMONSTRATE SPATIAL
QUALITY AND FORM, BUT DO NOT REPRESENT FINAL
SELECTIONS OF FINISHES/FITINGS/ETC.

PERSPECTIVES

NTS



ALL DRAWINGS ARE TO DEMONSTRATE VISUAL, SPATIAL AND FUNCTIONAL
INTENT. STRUCTURAL MEMBERS AND INTEGRITY OF ALL FEATURES TO BE
DETERMINED AND INSURED BY BUILDER / JOINER

ISSUED FOR DA

NOTES - Statutory approvals required by building laws must be obtained prior to start of construction - All dimensions are nominal & must be checked on site prior to the commencement of construction - Do not scale from drawings. Use figured dimensions - This drawings is the copyright of the architect and may not be altered, reproduced in part or in whole without the architect written permission	CLIENT BUBBLE BOX c Jade Randall Rebecca Corbett m 0421 696 796 0402 376 036 e jade_randall@hotmail.com beckyacorbett@gmail.com	ARCHITECT Daniel Malik M 0433 887 087 e daniel@alpha-plus.com.au Registration No. 5957 (S. Malik) NSW 20 Dale Street Brookvale NSW 2100 A.B.N. 94 059 799 396	alphaplus	PROJECT BUBBLE BOX Project Address 13 The Corso Manly 2095	DRAWING PERSPECTIVES		Drawing No. A 04 Scale NTS Designed DM Drawn DM	Revision No. A Date 26.03.21 Checked SM Project No. BU01
--	--	--	-------------------------	---	--	--	---	--