


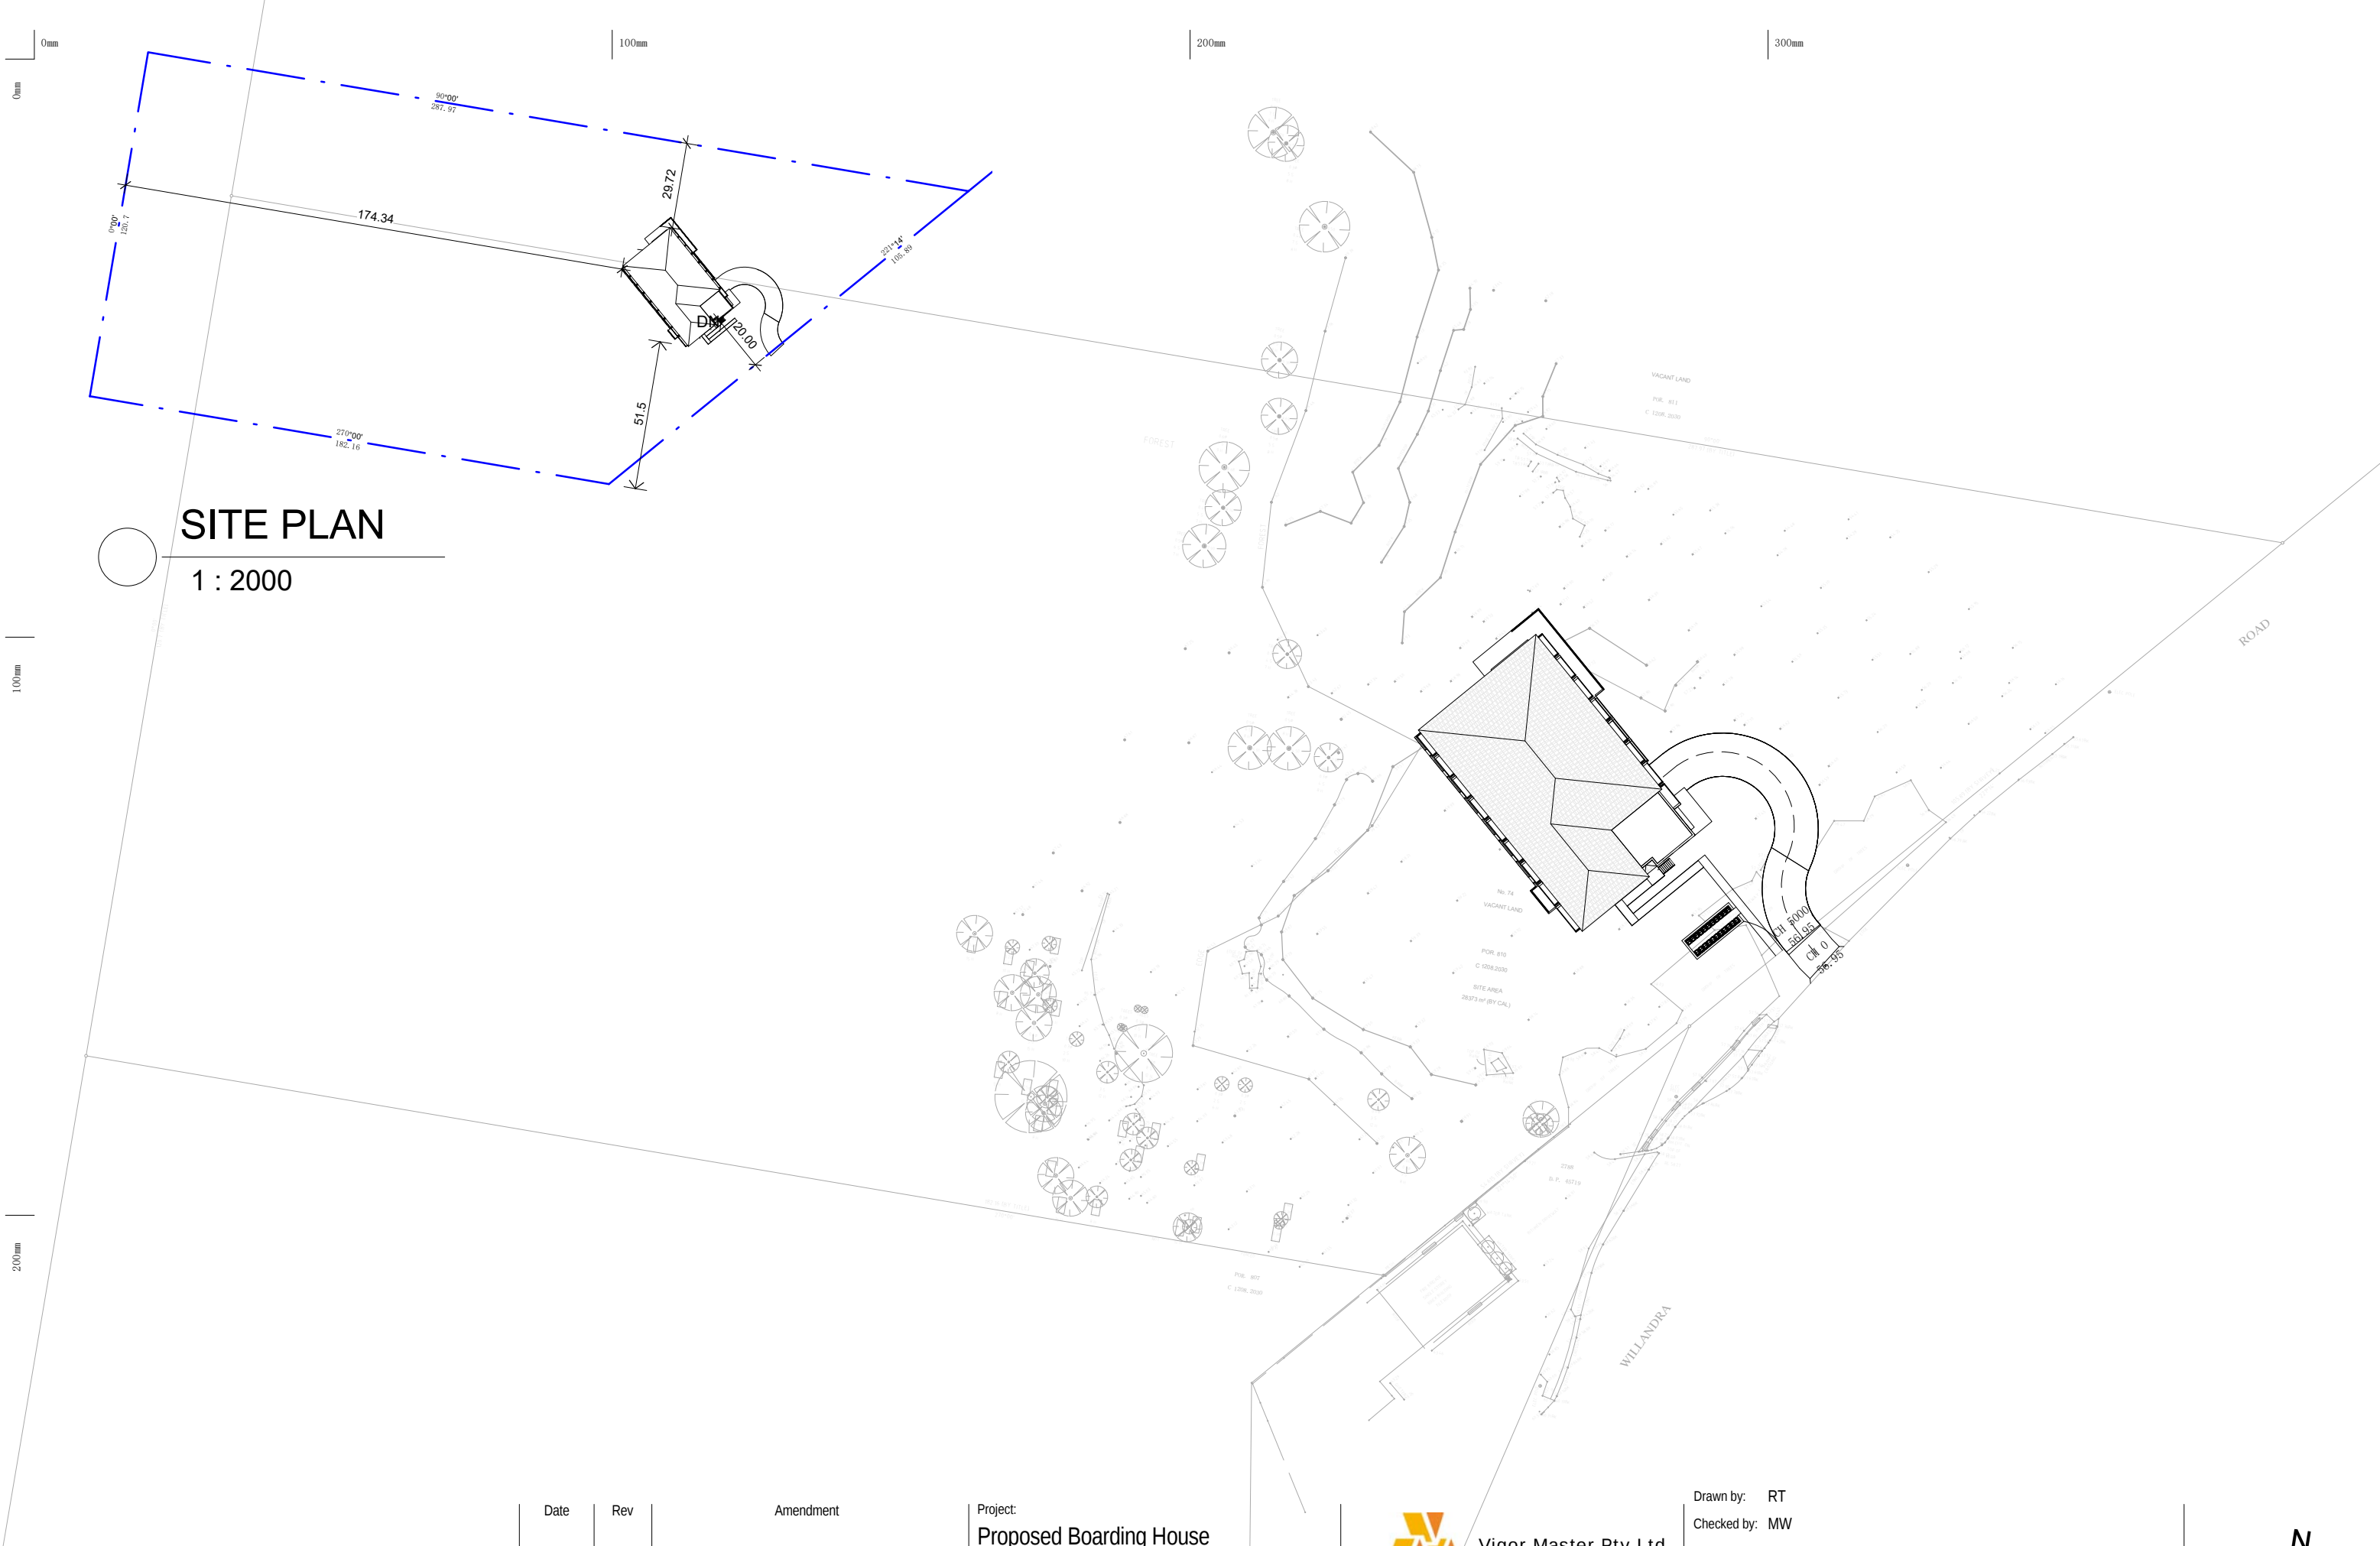

SITE PLAN

1 : 2000

Copyright of the design and other information shown here is owned by Vigor Master Pty Ltd . Reproduction or use of the design by any party for any purpose is expressly forbidden without the written permission of Vigor Master Pty Ltd

Date	Rev	Amendment

Project:
Proposed Boarding House

DA
74 Willandra Rd, Narrweena NSW




Vigor Master Pty Ltd
Suite 201A, 24 Thomas St,
Chatswood NSW 2067
Tel. 02 9411 3998
Fax. 02 9413 3983
Email. info@vigmaster.com.au

Drawn by: RT
Checked by: MW
Title: SITE PLAN

Job Number: BH7416
Date: 03.09.2018

Scale @ A1:
Scale @ A3: As indicated
Drawing NO: DA001
Rev:

 

0mm


100mm

200mm

100mm

200mm

300mm

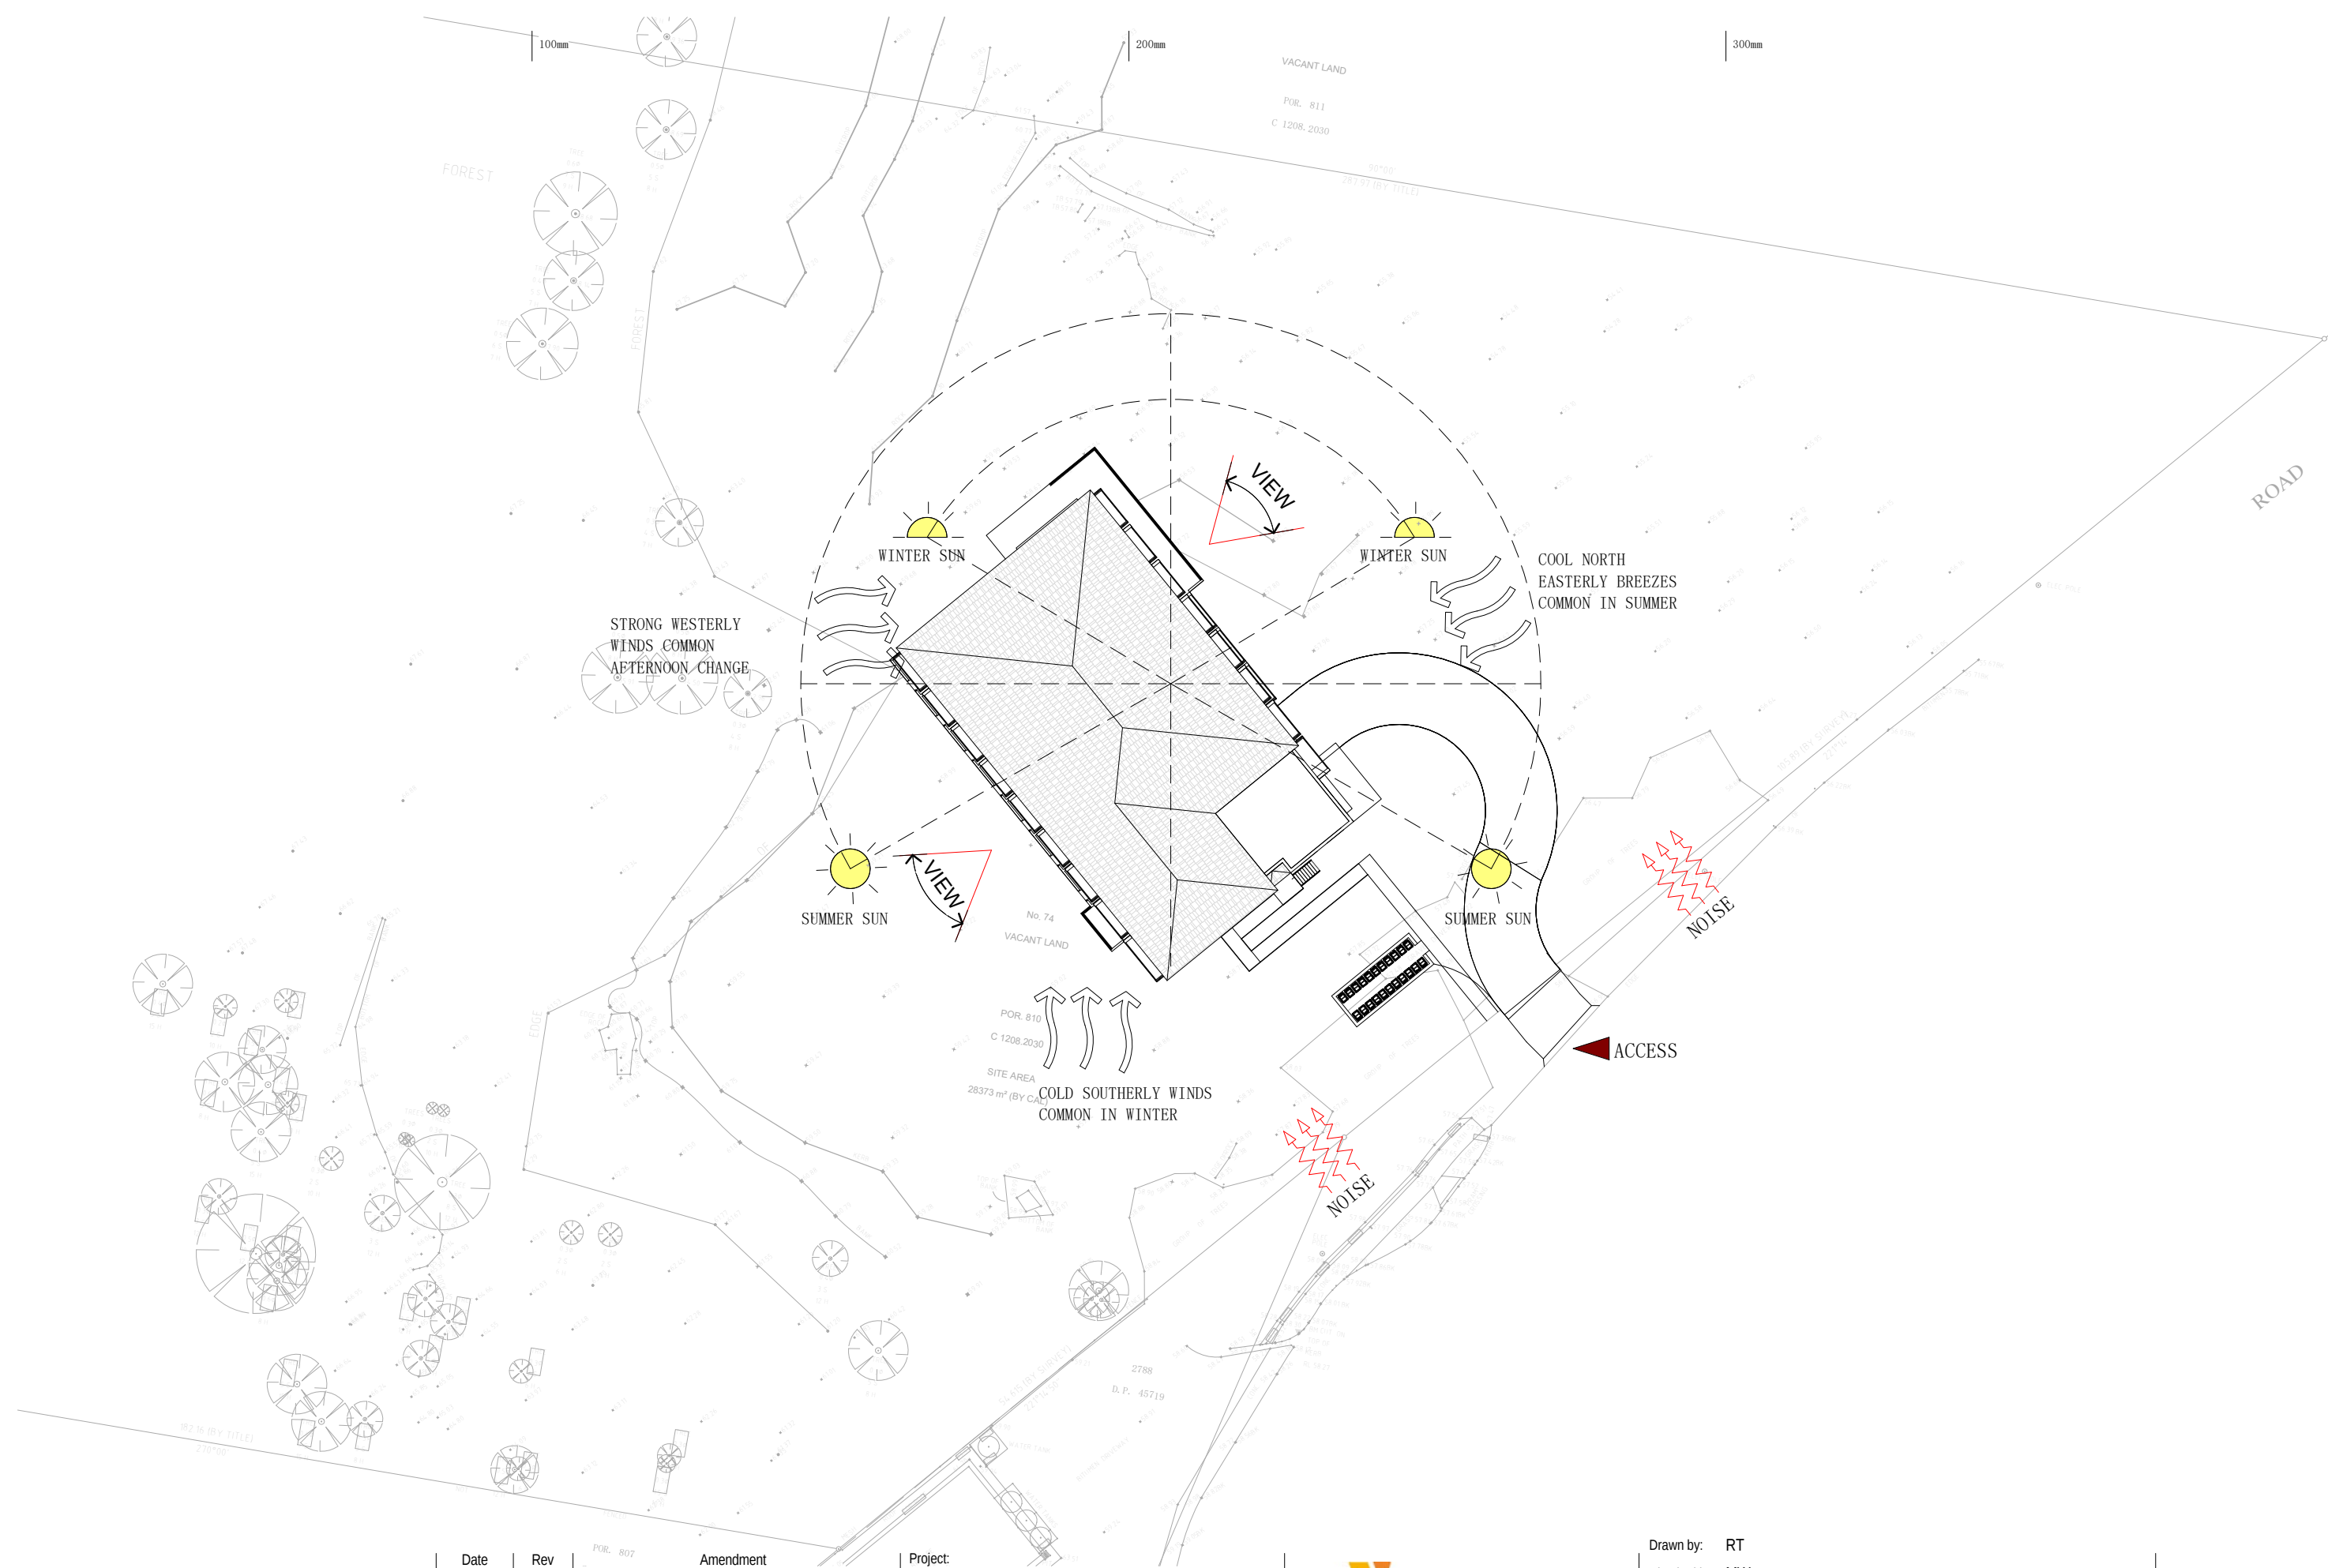

Copyright of the design and other information shown here is owned by Vigor Master Pty Ltd. . Reproduction or use of the design by any party for any purpose is expressly forbidden without the written permission of Vigor Master Pty Ltd

Date

Rev

POR. 807

Amendment

Project:

Proposed Boarding House

DA

74 Willandra Rd, Narrweena NSW



Vigor Master Pty Ltd

Suite 201A, 24 Thomas St,
Chatswood NSW 2067

Tel. 02 9411 3998
Fax. 02 9413 3983
Email. info@vigmaster.com.au

Drawn by: RT

Checked by: MW

Title: SITE ANALYSIS

Job Number: BH7416


Date: 03.09.2018


Scale @ A1:

Scale @ A3: 1 : 500

Drawing NO: DA002

Rev:

 

 


Project:  10/10/2017


Proposed Boarding House


DA

74 Willandra Rd, Narrweena NSW

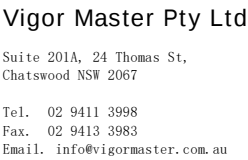

Scale @ A1:
Scale @ A3: 1 : 500
Drawing NO: DA004

 

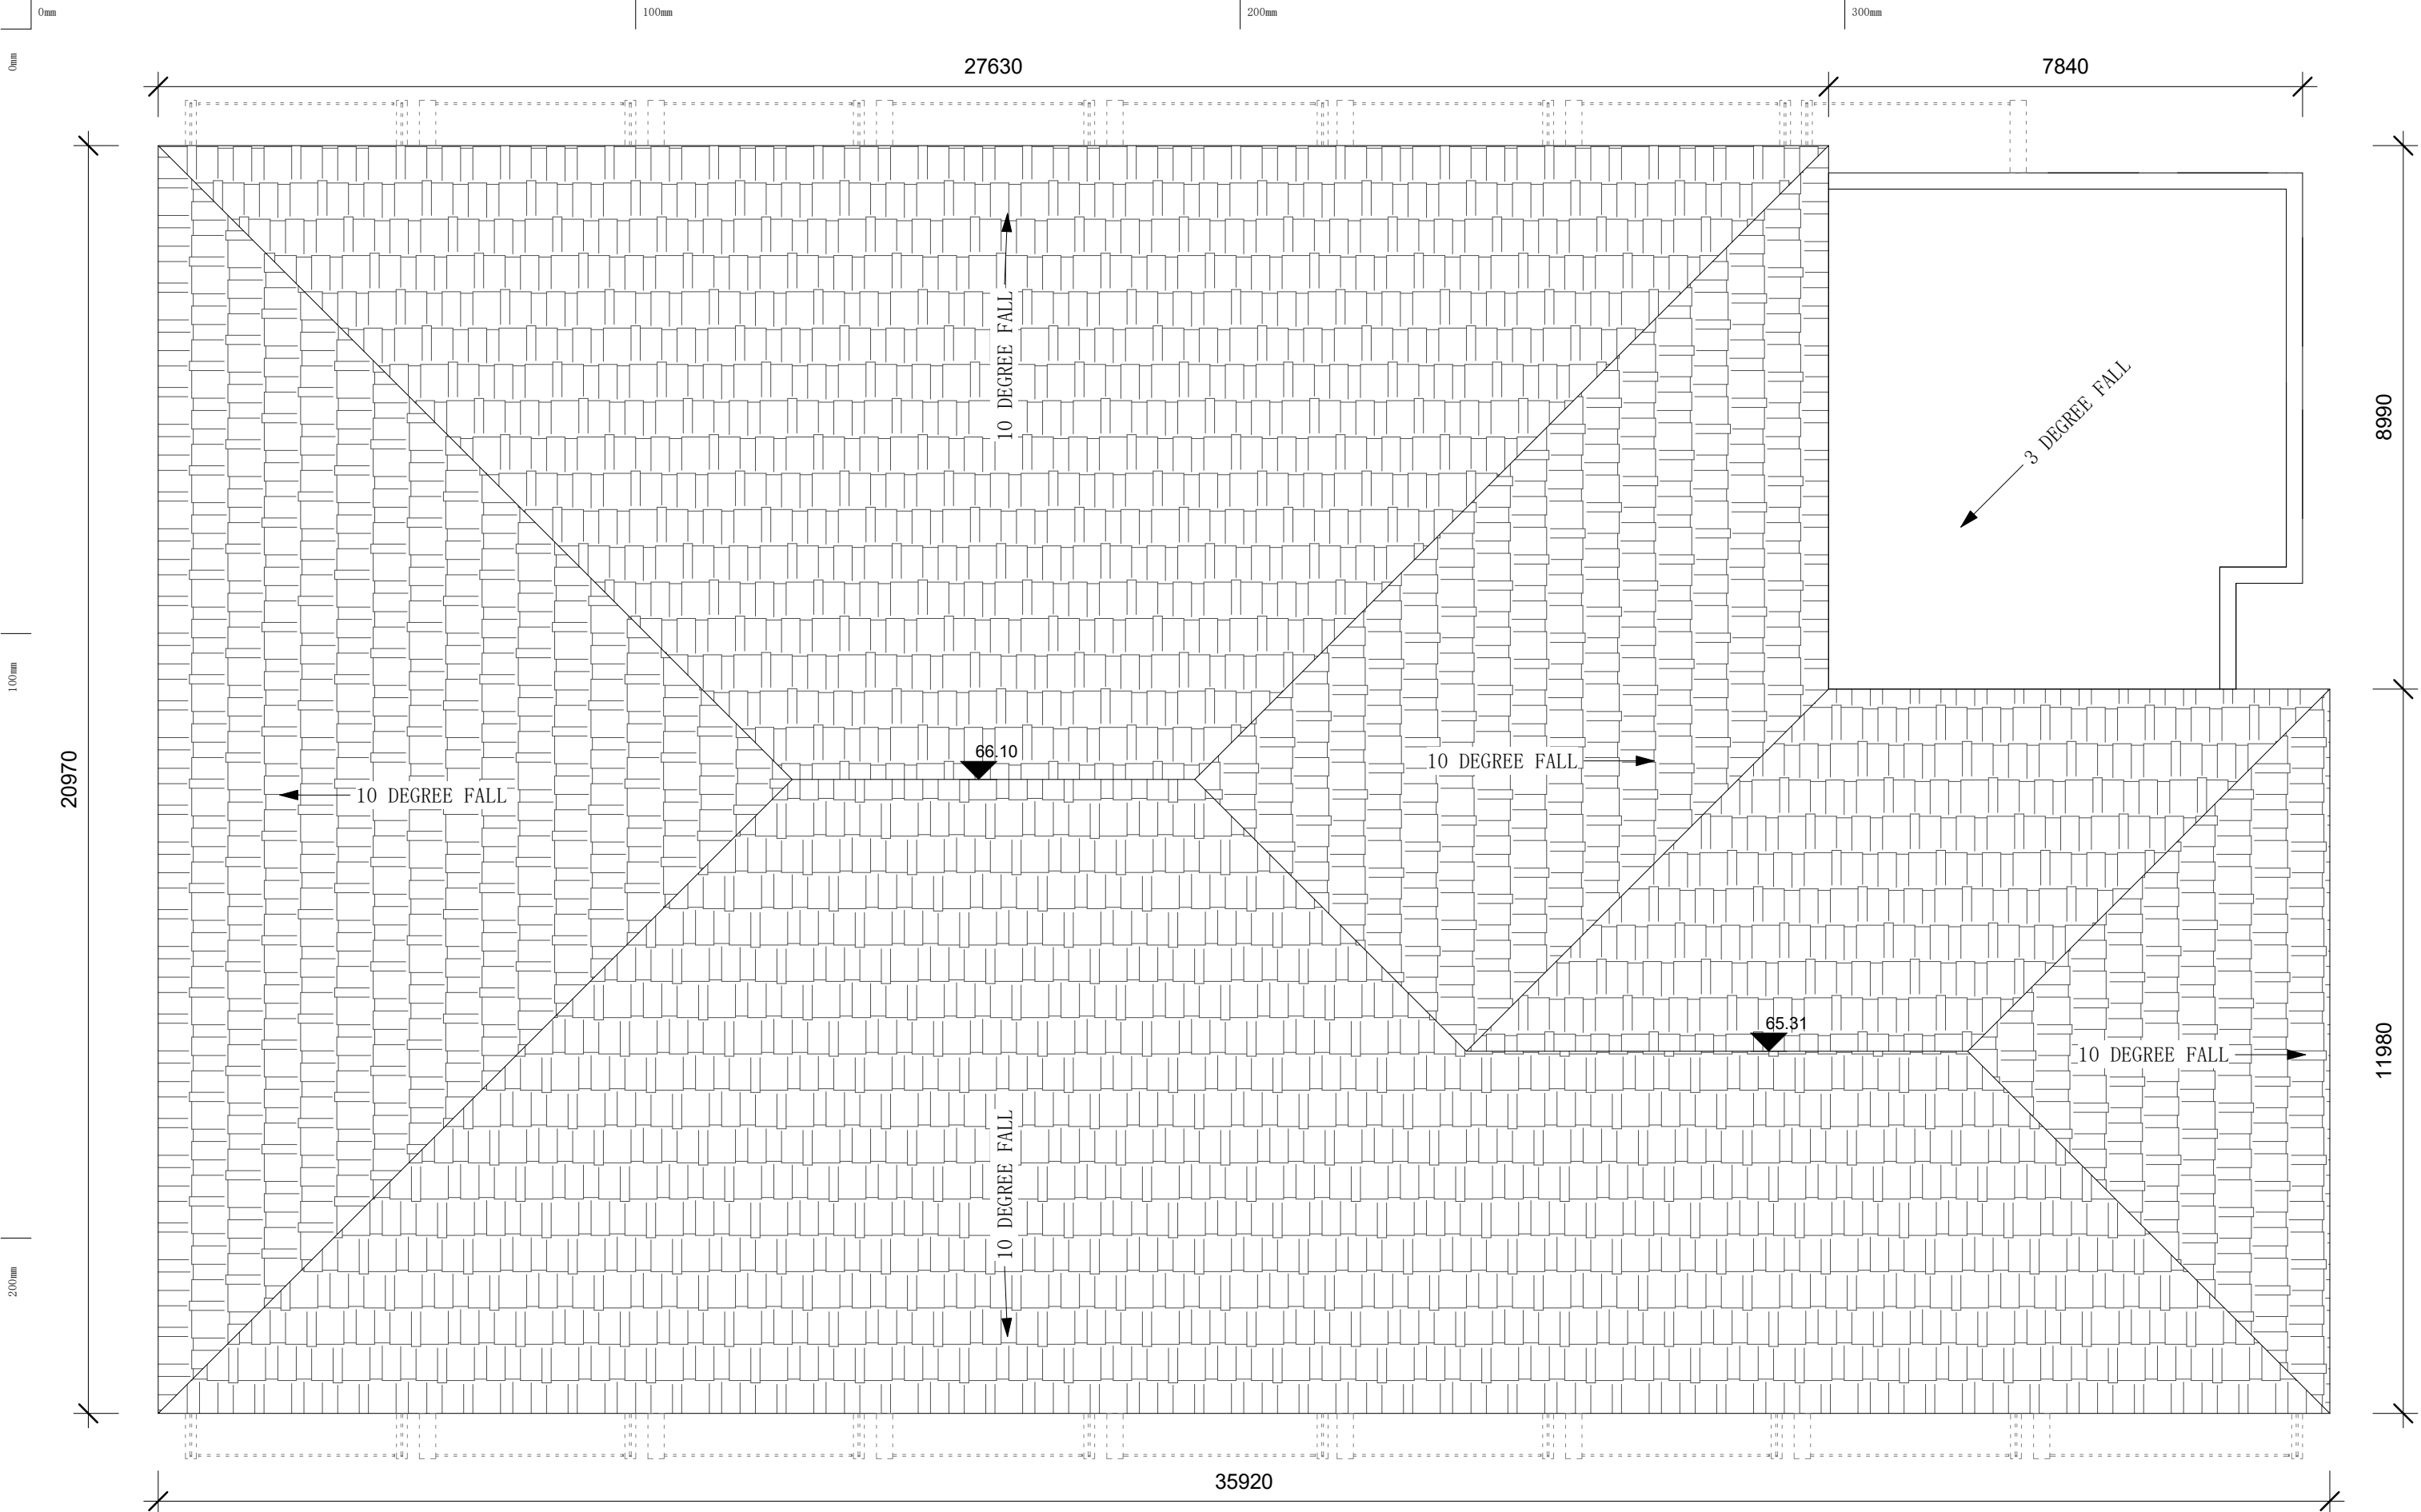

Copyright of the design and other information shown here is owned by Vigor Master Pty Ltd. Reproduction or use of the design by any party for any purpose is expressly forbidden without the written permission of Vigor Master Pty Ltd

Date	Rev	Amendment
------	-----	-----------

Project:
Proposed Boarding House
DA
74 Willandra Rd, Narrweena NSW




Vigor Master Pty Ltd
Suite 201A, 24 Thomas St,
Chatswood NSW 2067
Tel. 02 9411 3998
Fax. 02 9413 3983
Email. info@vigmaster.com.au

Drawn by: RT
Checked by: MW
Title: ROOF

Job Number: BH7416
Date: 03.09.2018

Scale @ A1:
Scale @ A3: 1 : 100
Drawing NO: DA104

Rev:

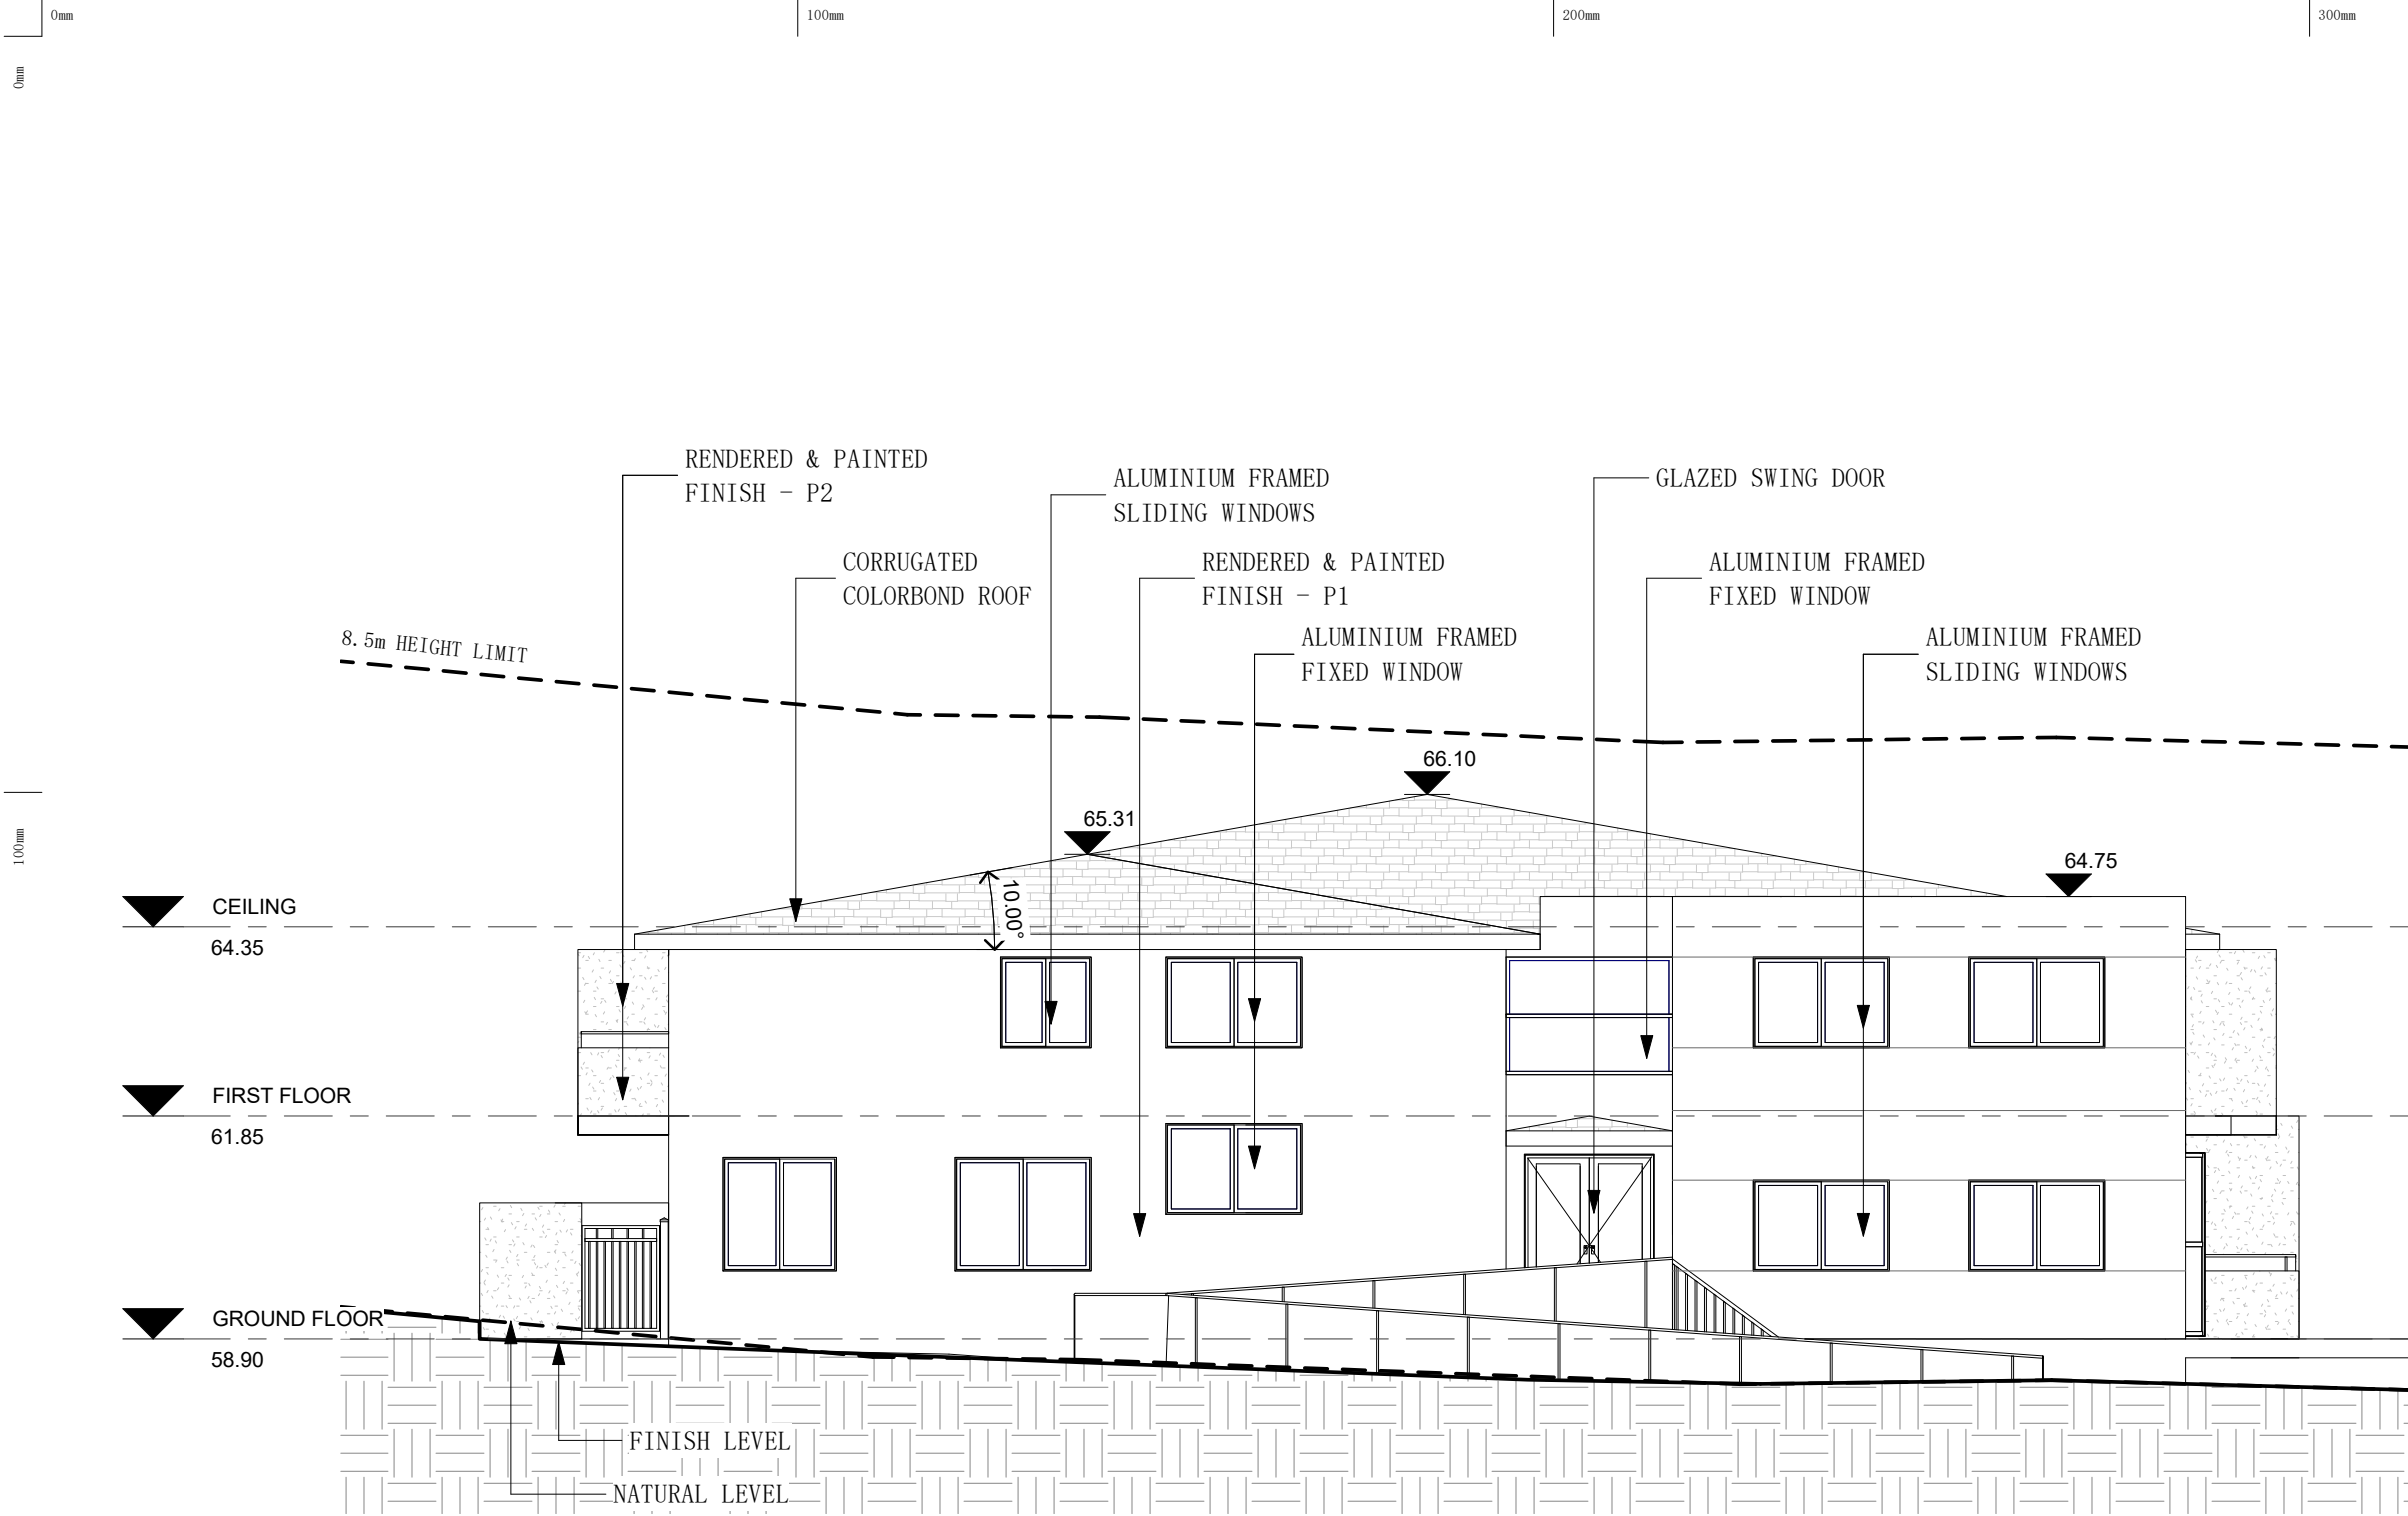

Date	Rev	Amendment
------	-----	-----------

Project:
Proposed Boarding House

DA
74 Willandra Rd, Narrweena NSW



Vigor Master Pty Ltd

Suite 201A, 24 Thomas St,
Chatswood NSW 2067

Tel. 02 9411 3998
Fax. 02 9413 3983
Email. info@vigmaster.com.au

Drawn by: RT
Checked by: MW

Title: SOUTHEAST ELEVATION


Job Number: BH7416

Date: 03.09.2018

Scale @ A1:
Scale @ A3: 1 : 100

Drawing NO: DA201

Rev:

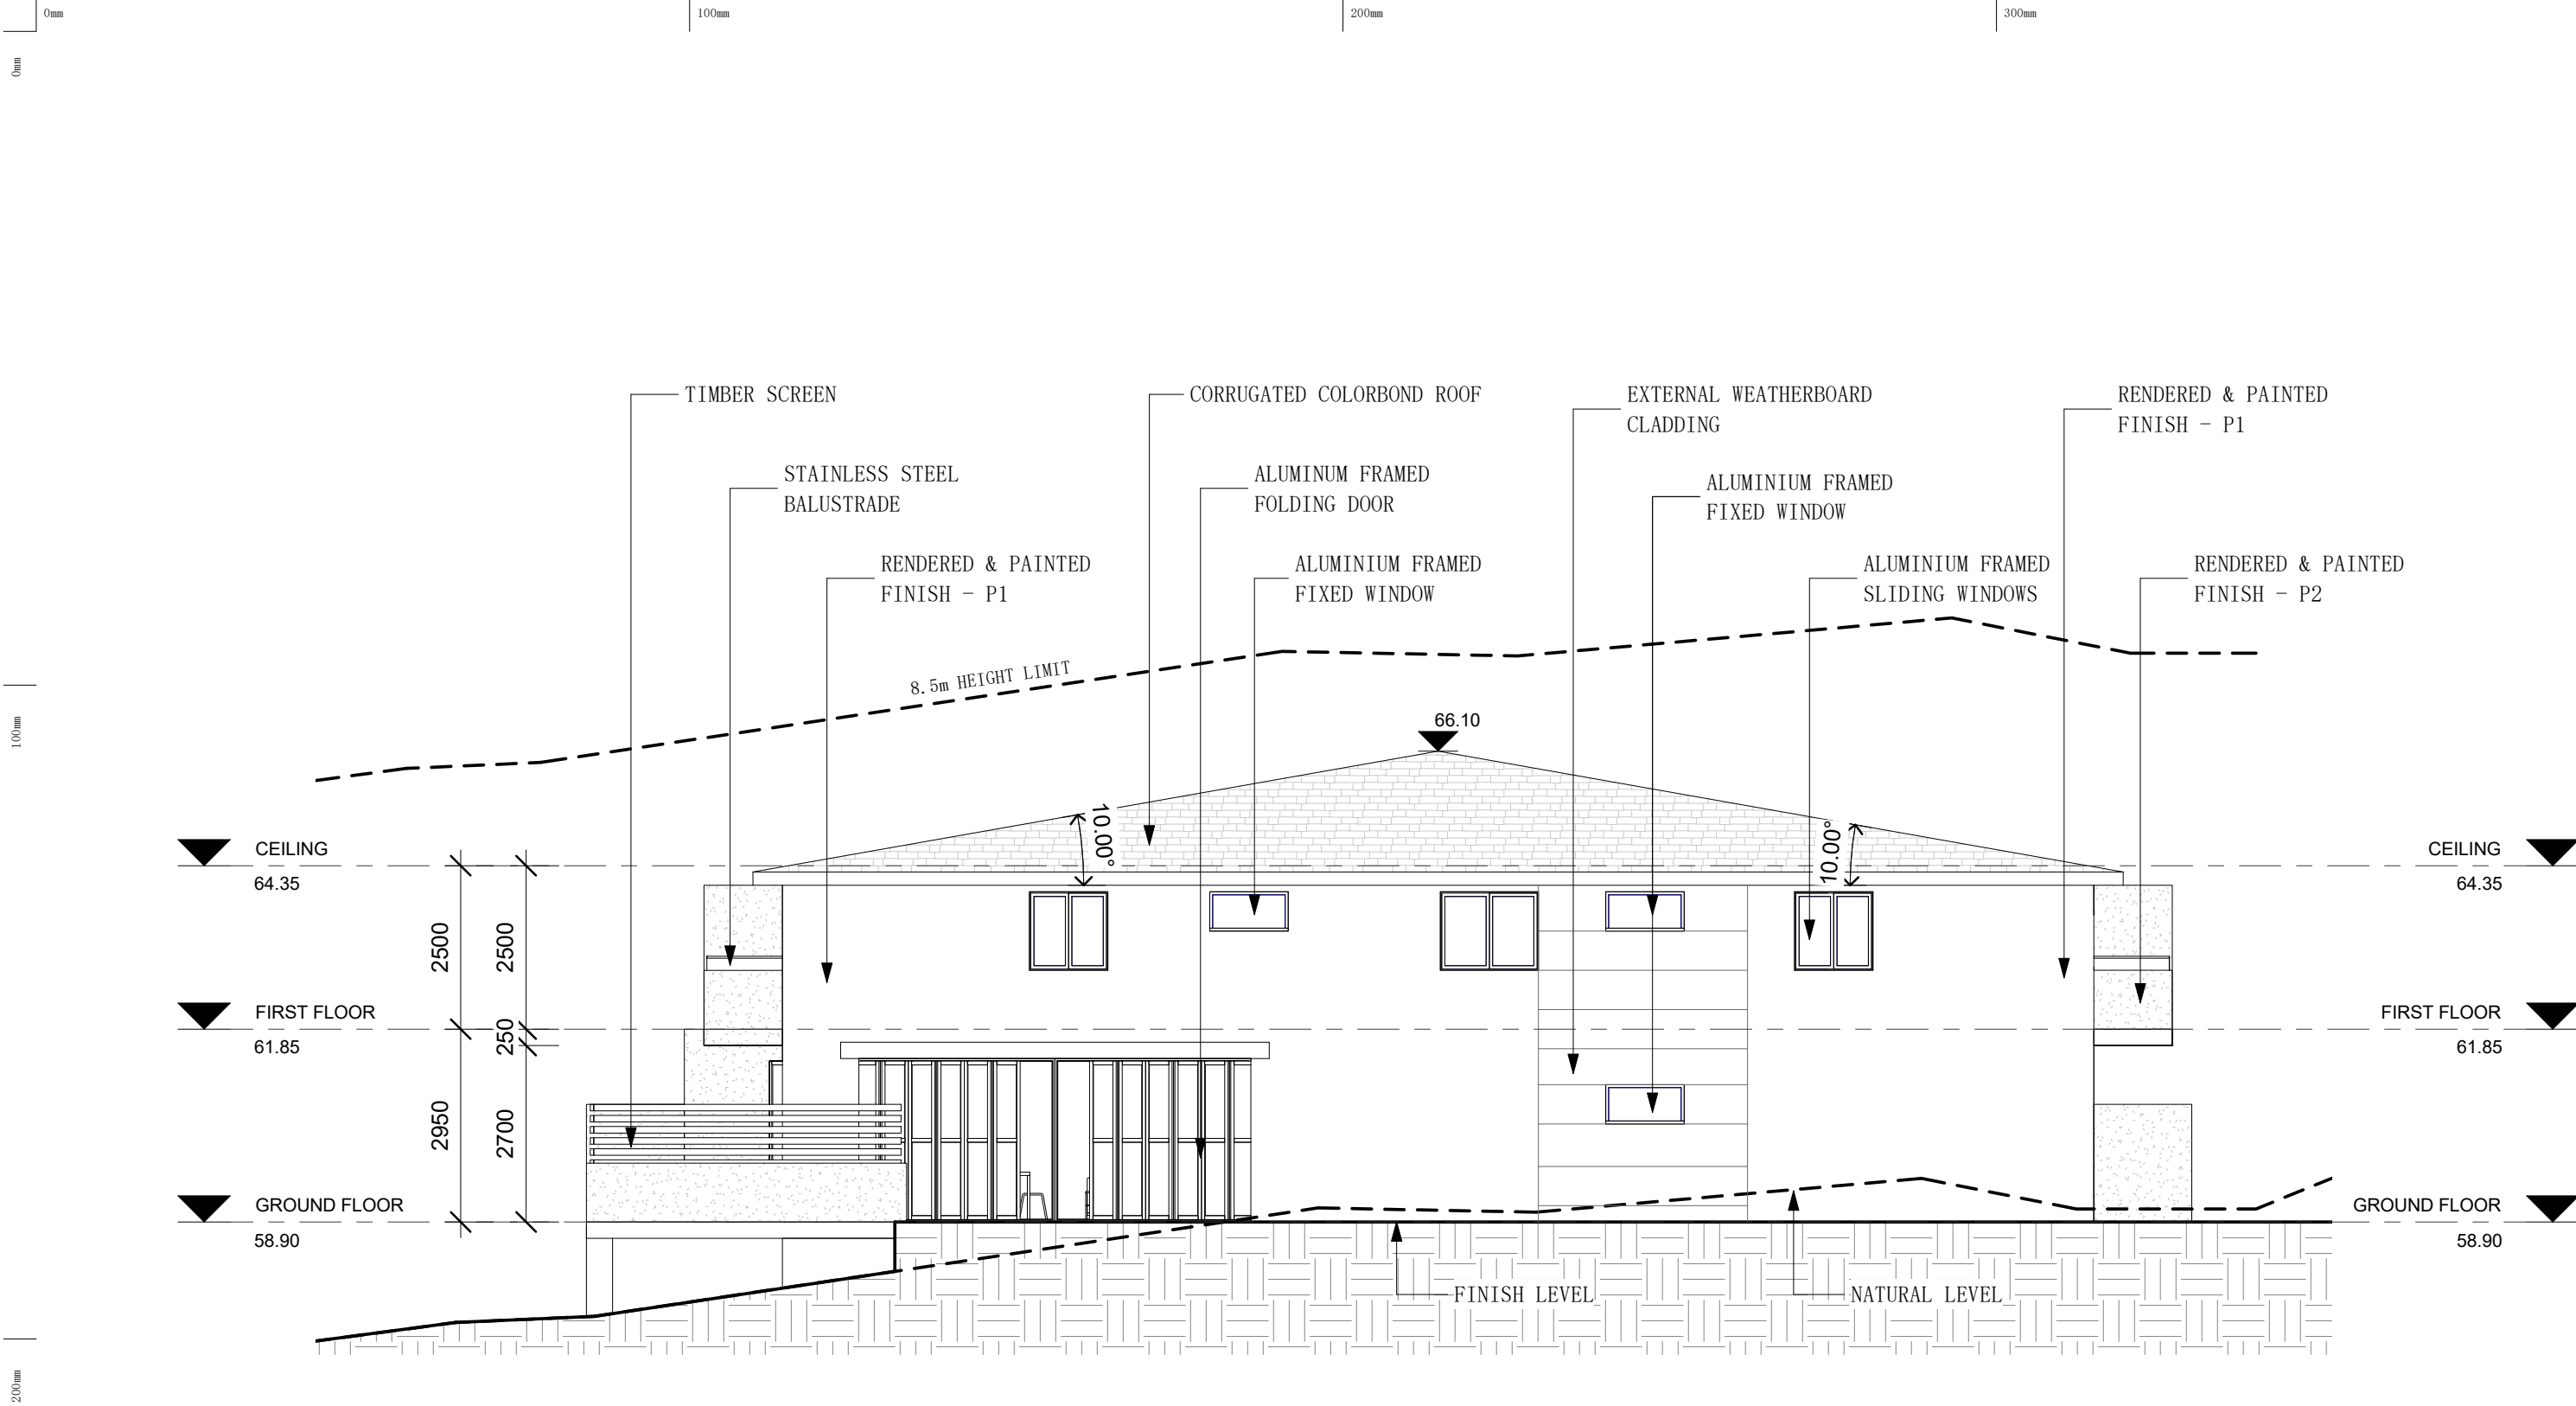

Date	Rev	Amendment
------	-----	-----------

Project:
Proposed Boarding House


DA
74 Willandra Rd, Narrweena NSW



Vigor Master Pty Ltd
Suite 201A, 24 Thomas St,
Chatswood NSW 2067
Tel. 02 9411 3998
Fax. 02 9413 3983
Email. info@vigmaster.com.au

Drawn by: RT
Checked by: MW
Title: NORTHWEST ELEVATION

Scale @ A1:
Scale @ A3: 1 : 100
Job Number: BH7416
Date: 03.09.2018
Drawing NO: DA202
Rev:

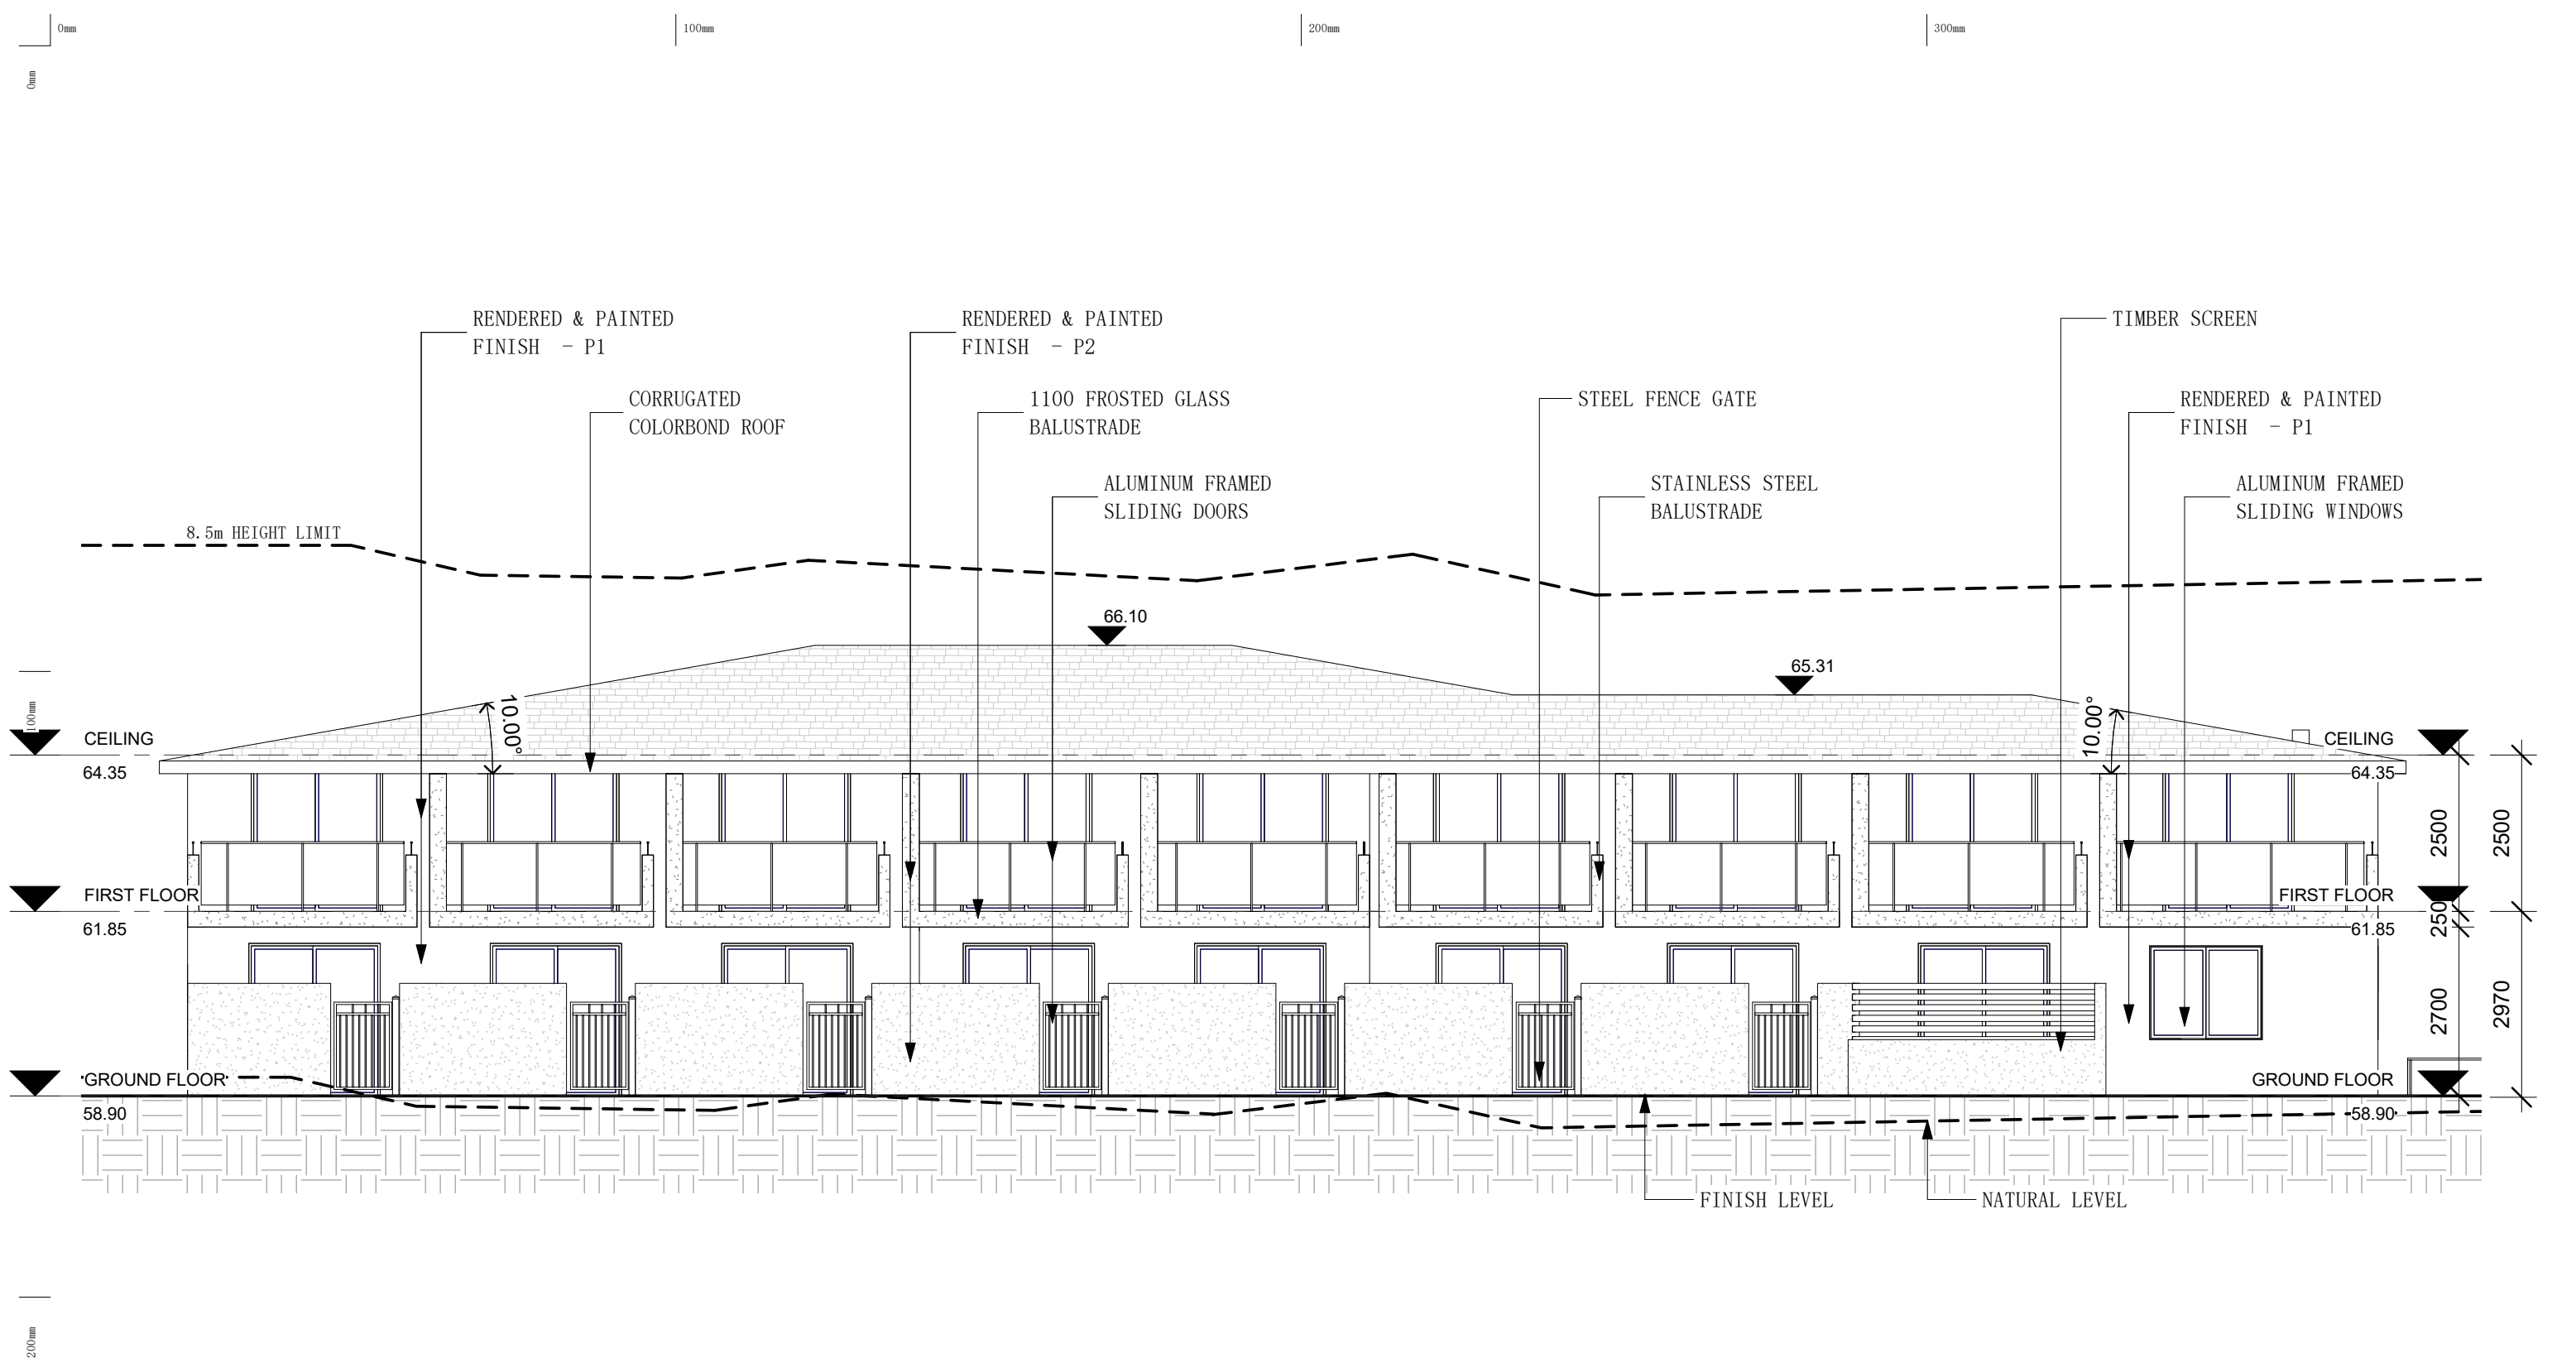

Date	Rev	Amendment

Project:
Proposed Boarding House

DA
74 Willandra Rd, Narrweena NSW



Vigor Master Pty Ltd

Suite 201A, 24 Thomas St,
Chatswood NSW 2067

Tel. 02 9411 3998
Fax. 02 9413 3983
Email. info@vigmaster.com.au

Drawn by: RT
Checked by: MW

Title: SOUTHWEST ELEVATION


Job Number: BH7416


Date: 03.09.2018

Scale @ A1:
Scale @ A3: 1 : 100

Drawing NO: DA203

Rev:

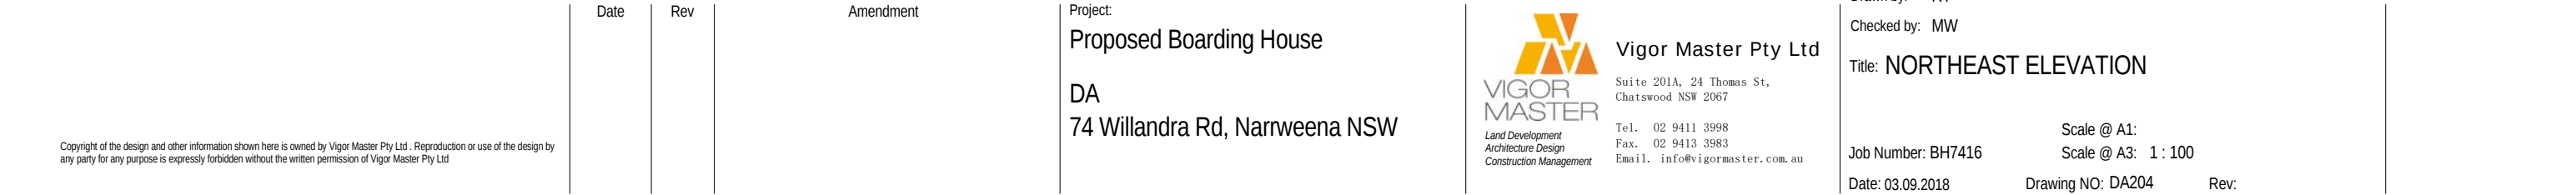

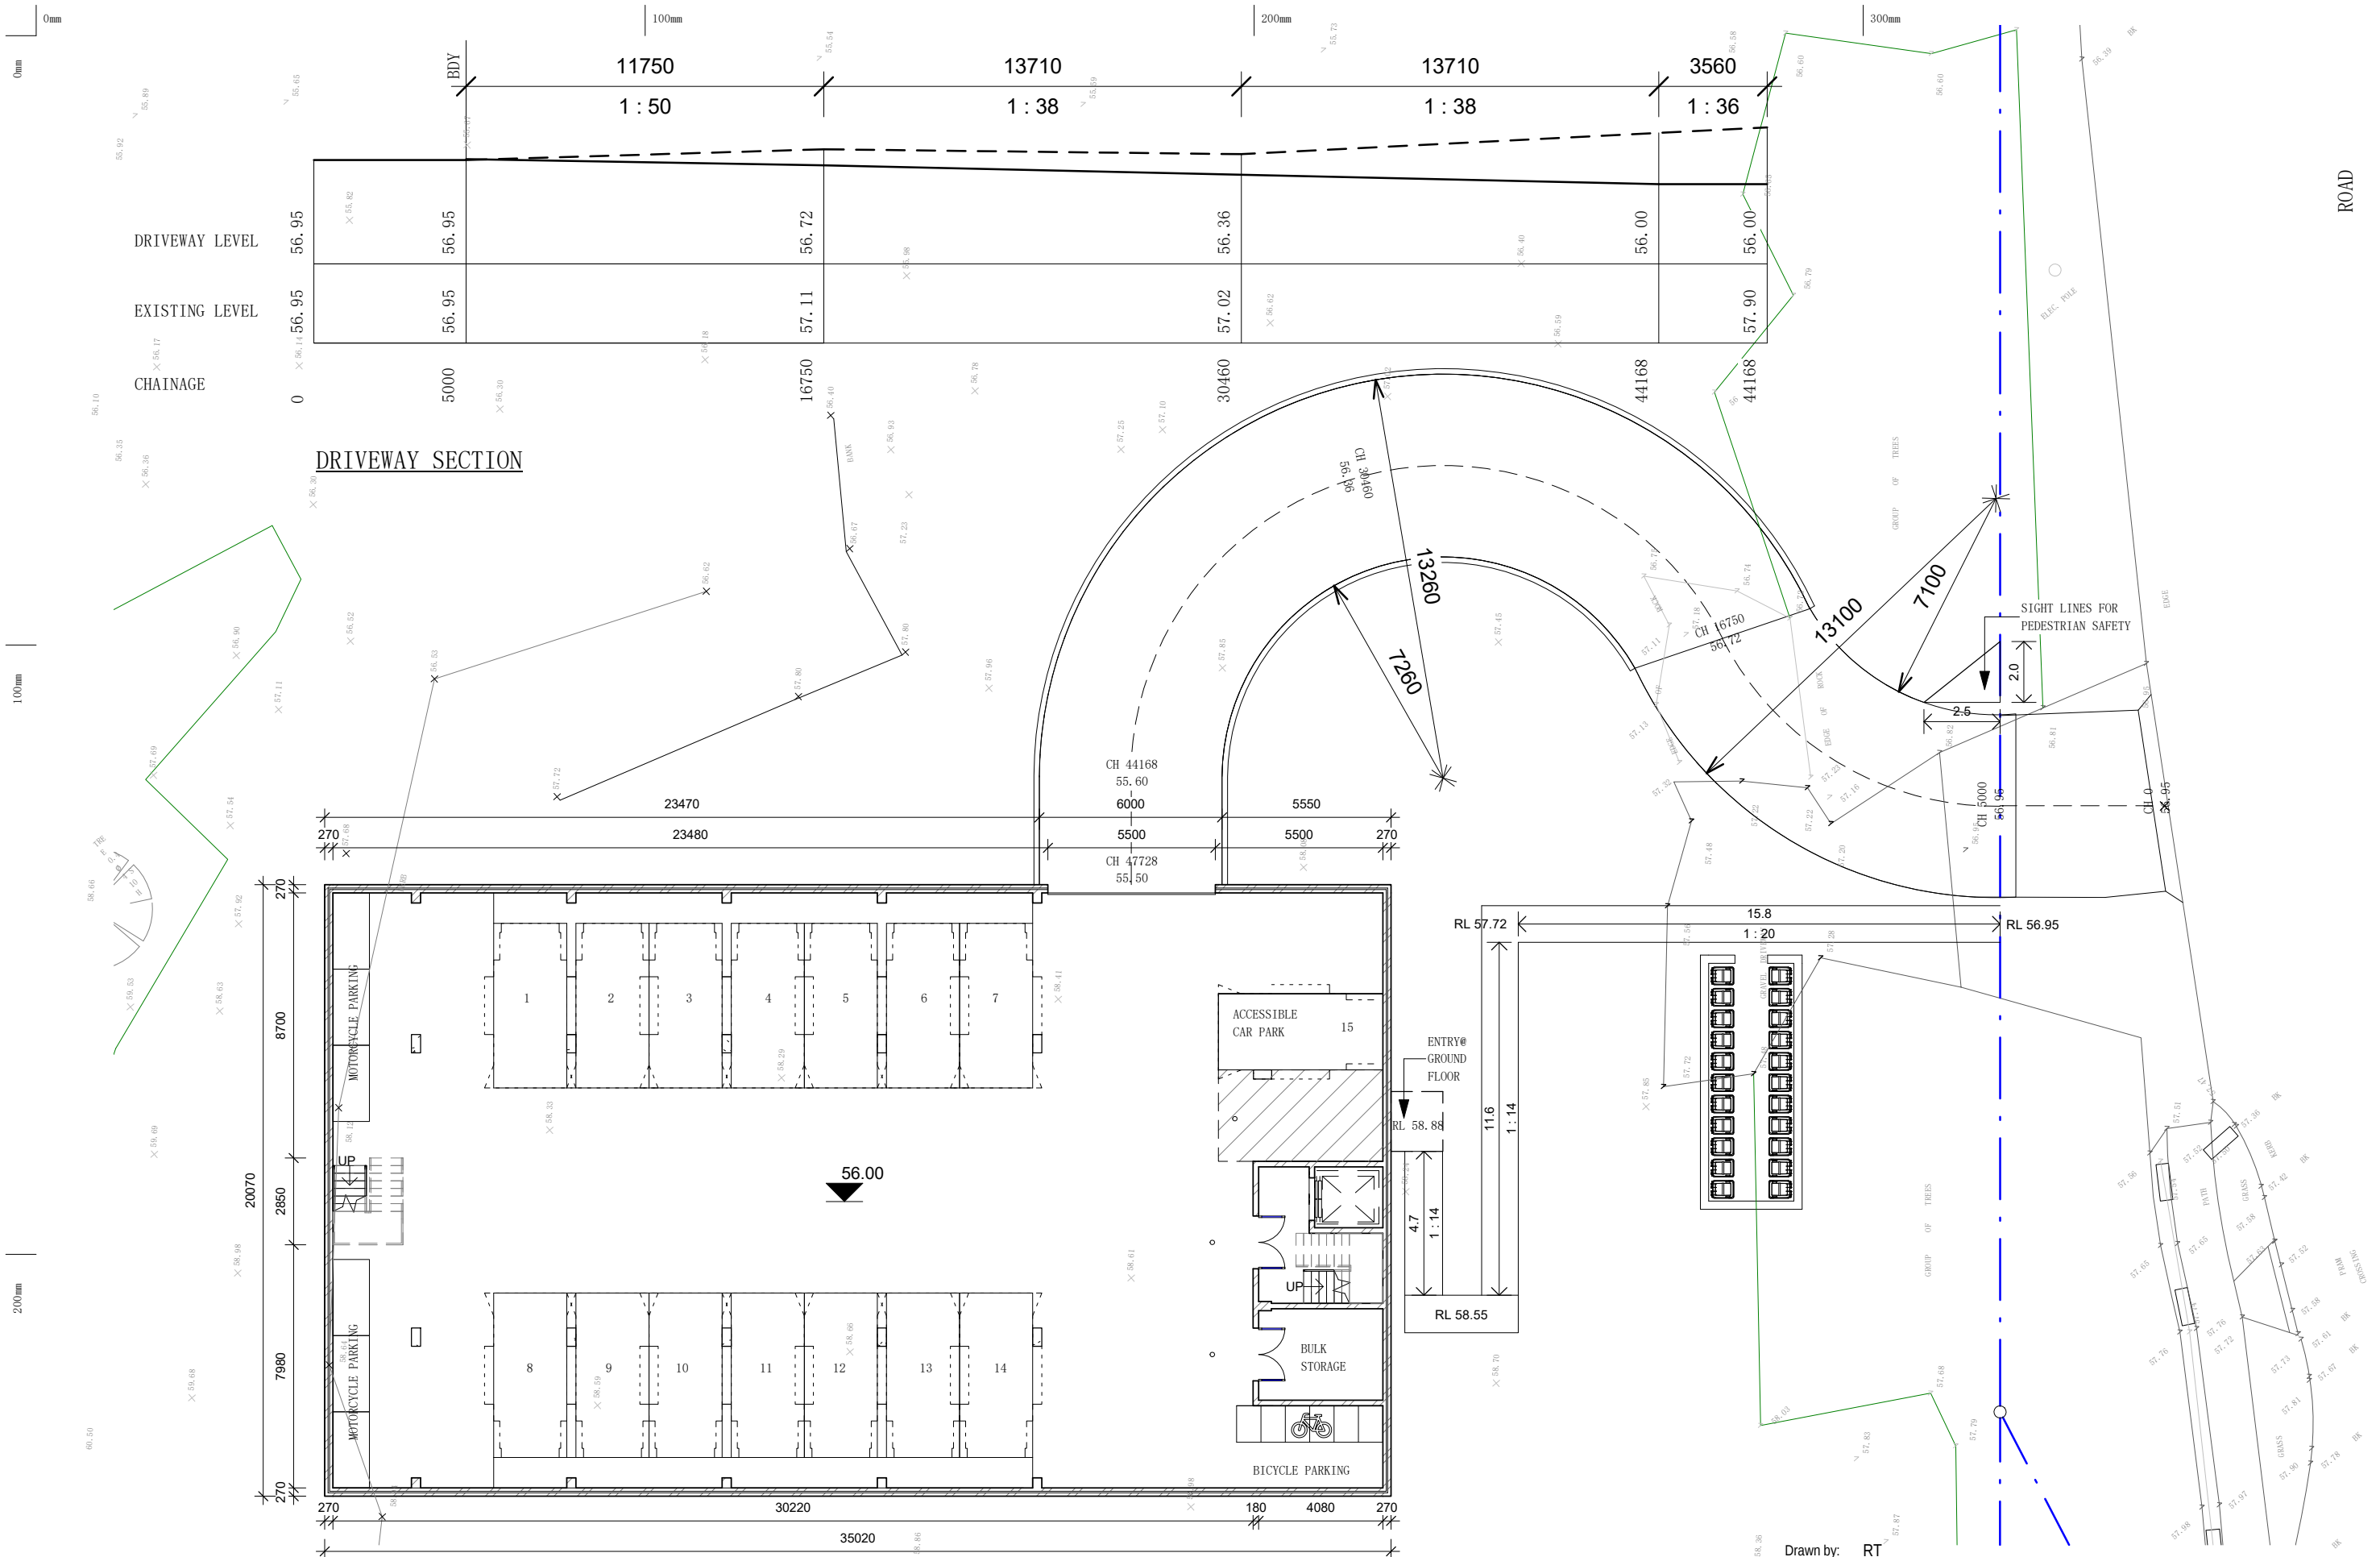

Date	Rev	Amendment
------	-----	-----------

Project:

Proposed Boarding House

DA

74 Willandra Rd, Narrweena NSW




Vigor Master Pty Ltd
Suite 201A, 24 Thomas St,
Chatswood NSW 2067


Tel. 02 9411 3998
Fax. 02 9413 3983
Email. info@vigormaster.com.au

Drawn by: RT
Checked by: MW
Title: DRIVEWAY DETAIL

Scale @ A1:
Job Number: BH7416 Scale @ A3: 1 : 200
Date: 03.09.2018 Drawing NO: DA303 Rev:

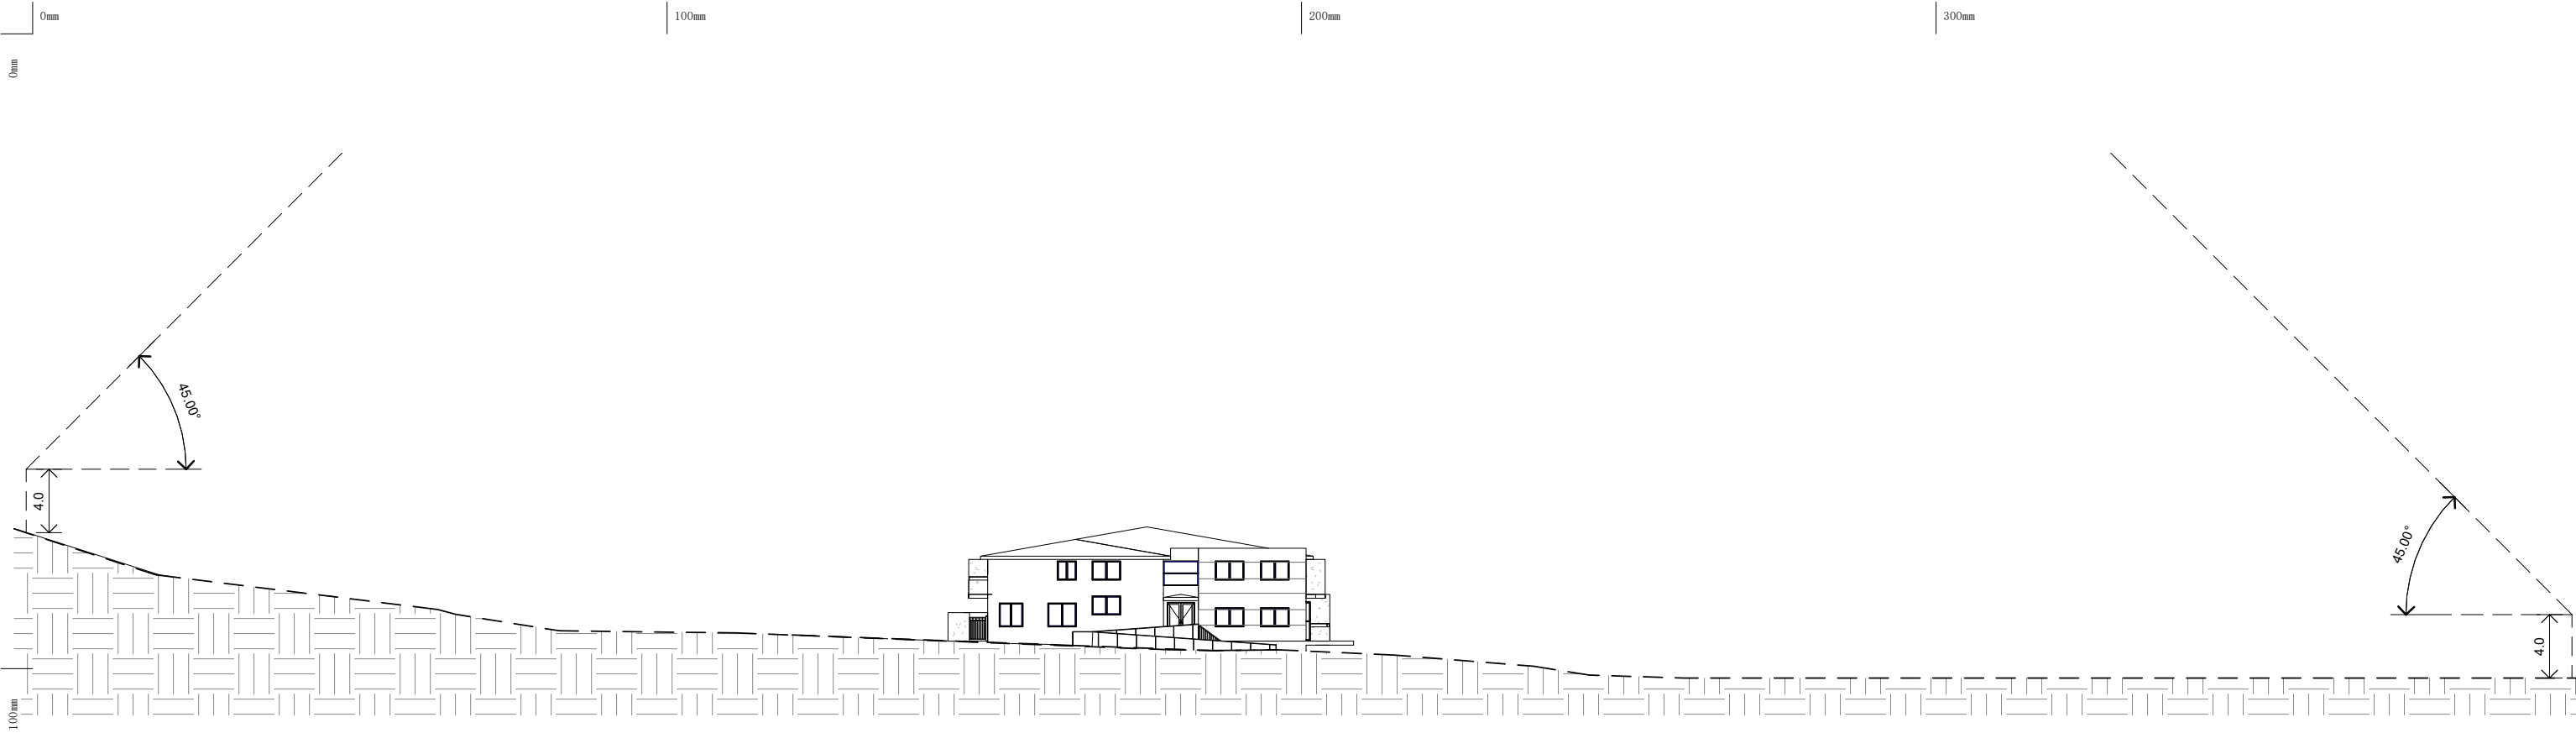

 **SOUTHEAST ELEVATION**
1 : 400

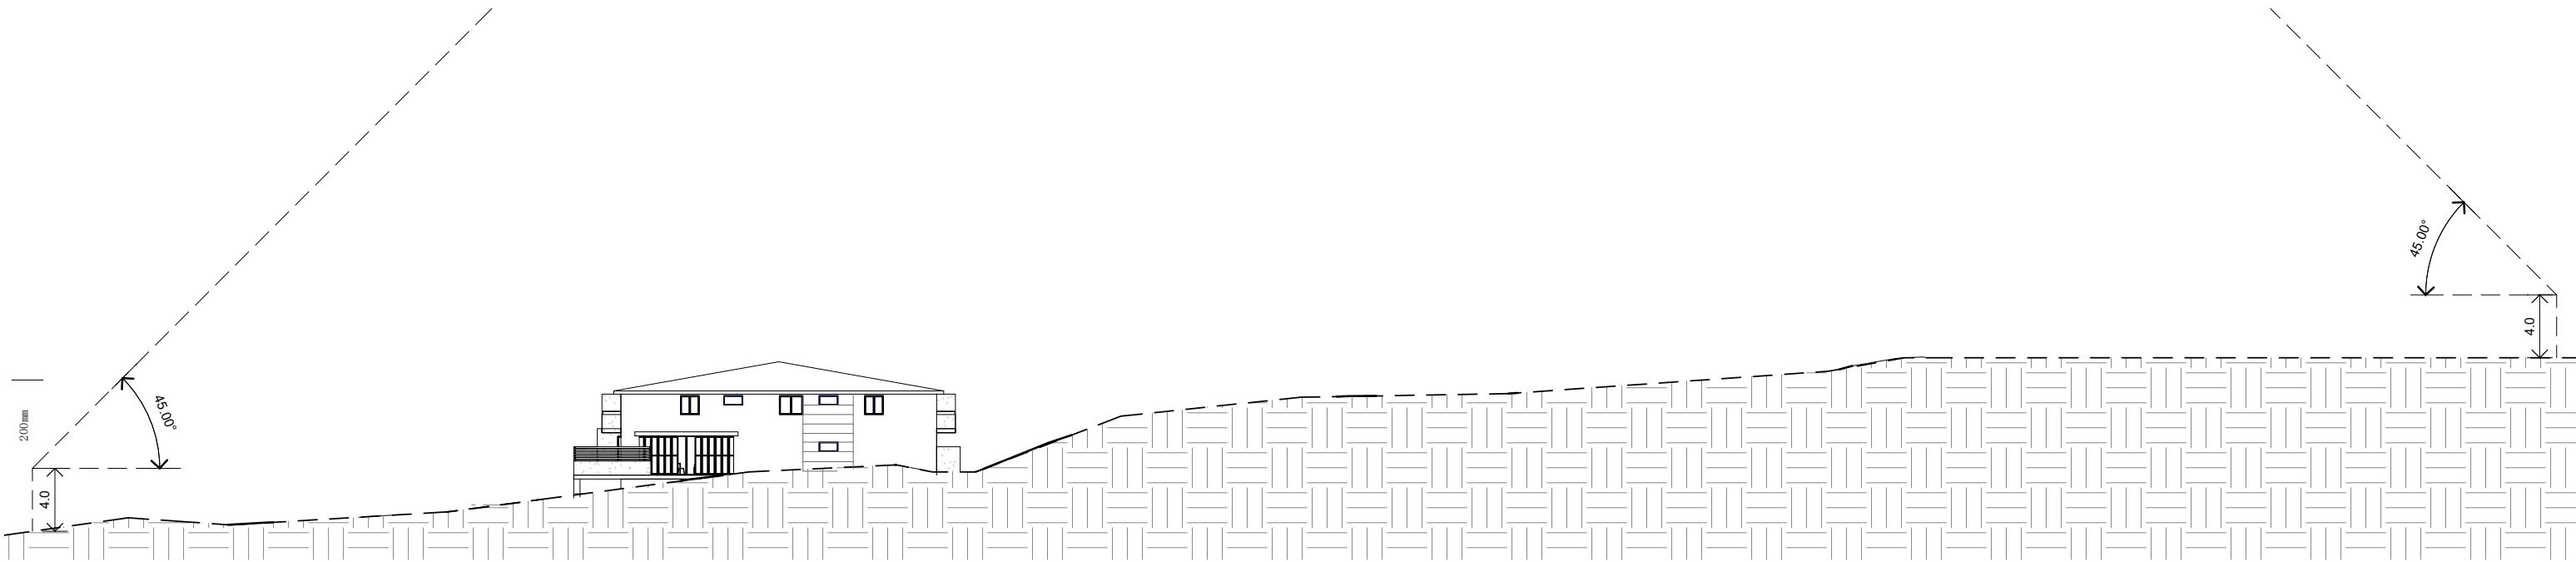

 **NORTHWEST ELEVATION**
1 : 400

Copyright of the design and other information shown here is owned by Vigor Master Pty Ltd . Reproduction or use of the design by any party for any purpose is expressly forbidden without the written permission of Vigor Master Pty Ltd

Date	Rev	Amendment

Project:
Proposed Boarding House

DA
74 Willandra Rd, Narrweena NSW



Vigor Master Pty Ltd

Suite 201A, 24 Thomas St,
Chatswood NSW 2067

Tel. 02 9411 3998
Fax. 02 9413 3983
Email. info@vigmaster.com.au

Drawn by: RT
Checked by: MW

Title: **SITE ENVELOPE**

Job Number: BH7416



Date: 03.09.2018

Scale @ A1:
Scale @ A3: 1 : 400

Drawing NO: DA304

Rev:

SCHEDULE OF EXTERNAL FINISHES -
PROPOSED BOARDING HOUSE at 74 WILLANDRA RD, NARRWEENA

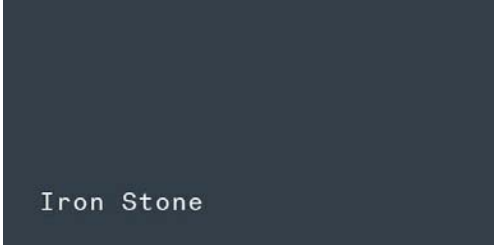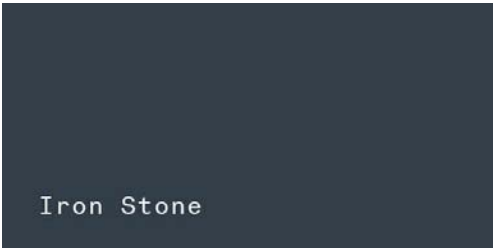ELEMENT	MATERIAL	SAMPLE	ELEMENT	MATERIAL	SAMPLE
ROOF	COLORBOND – <i>’IRONSTONE’</i>		FASCIA/GUTTER & DOWNPIPES	COLORBOND – <i>’IRONSTONE’</i>	
FEATURE EXTERNAL WALL	SELFLOK WEATHERBOARD – <i>’DARK OAK ’</i>		FENCE GATE	ORNAMENTAL STEEL FENCE GATE	
EXTERNAL WALLS	RENDERED BRICKWORK WITH PAINT FINISH PAINT FINISH – P1 DULUX – <i>’BUNKER’</i>		SCREEN	TIMBER – <i>’DARK WALNUT STAIN’</i>	
EXTERNAL WALLS	RENDERED BRICKWORK WITH PAINT FINISH PAINT FINISH – P2 DULUX – <i>’grey pebble’</i>		RAILING	STEEL GREY (MATT FINISH) AND FROSTED GLASS	

Date	Rev	Amendment

Project:
Proposed Boarding House

DA
74 Willandra Rd, Narrweena NSW



Vigor Master Pty Ltd
Suite 201A, 24 Thomas St,
Chatswood NSW 2067
Tel. 02 9411 3998
Fax. 02 9413 3983
Email. info@vigmaster.com.au

Drawn by: RT
Checked by: MW
Title: SCHEDULE OF EXTERNAL FINISHES

Job Number: BH7416
Date: 03.09.2018

Scale @ A1:
Scale @ A3:
Drawing NO: DA401
Rev: