






THIS PLAN IS TO BE READ IN
CONJUNCTION WITH
THE CONDITIONS OF DEVELOPMENT
CONSENT

DA2019/1476

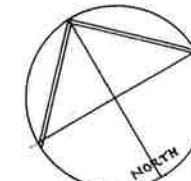

SEAFORTH CRES

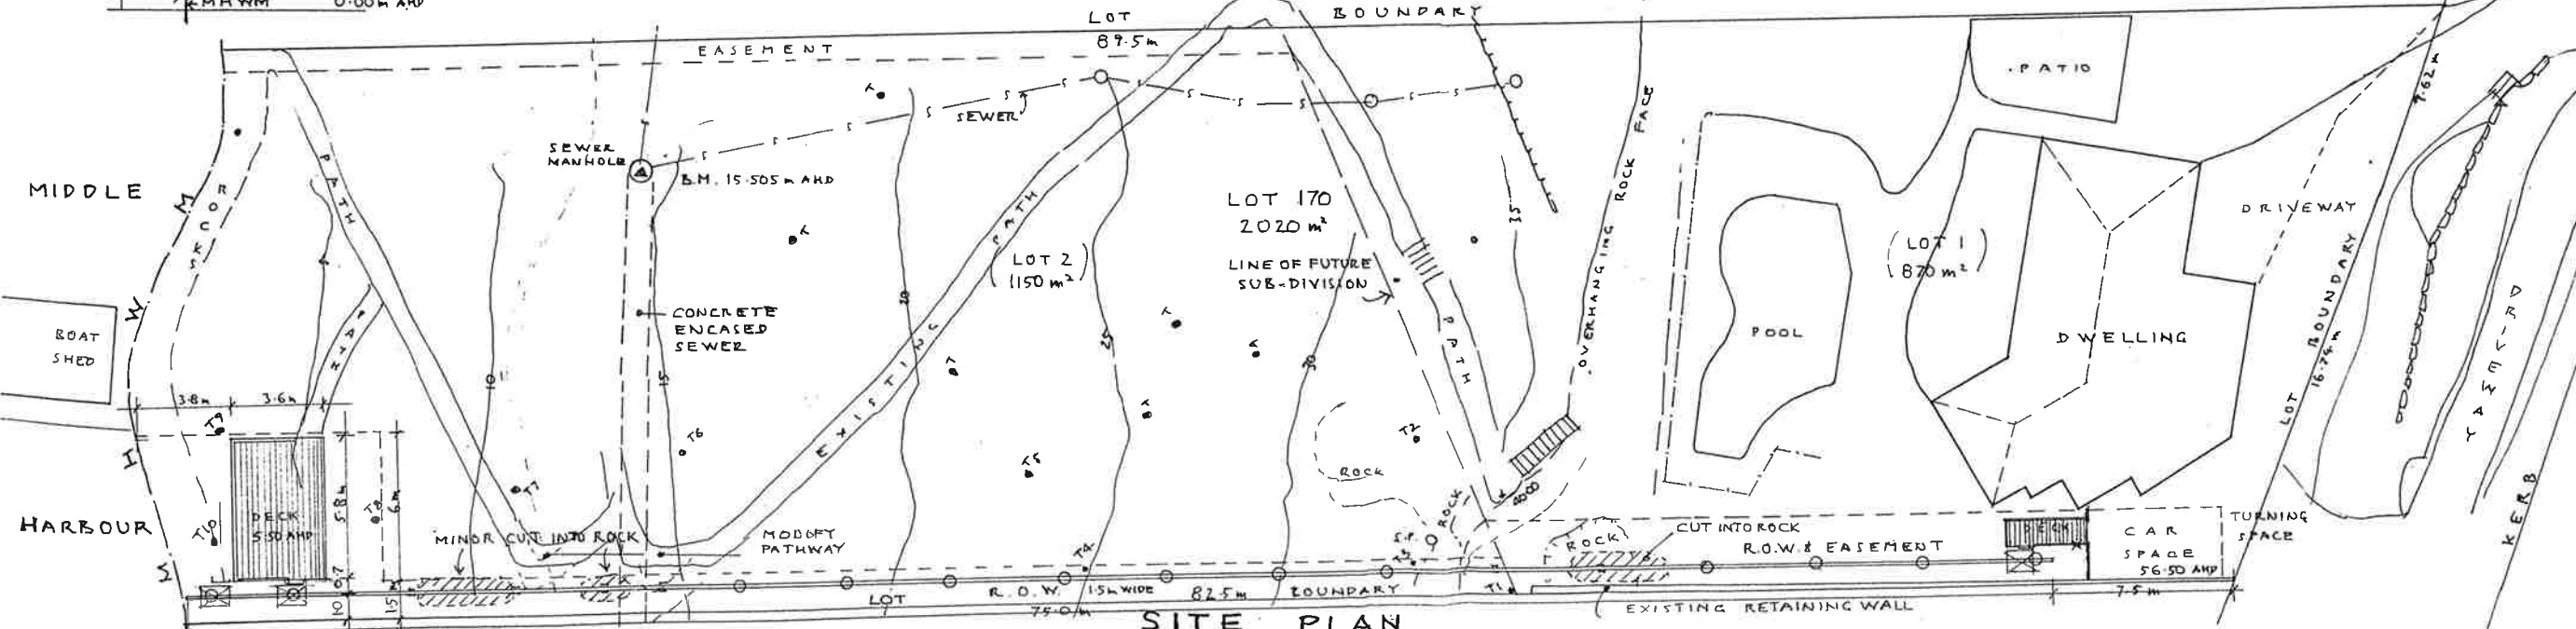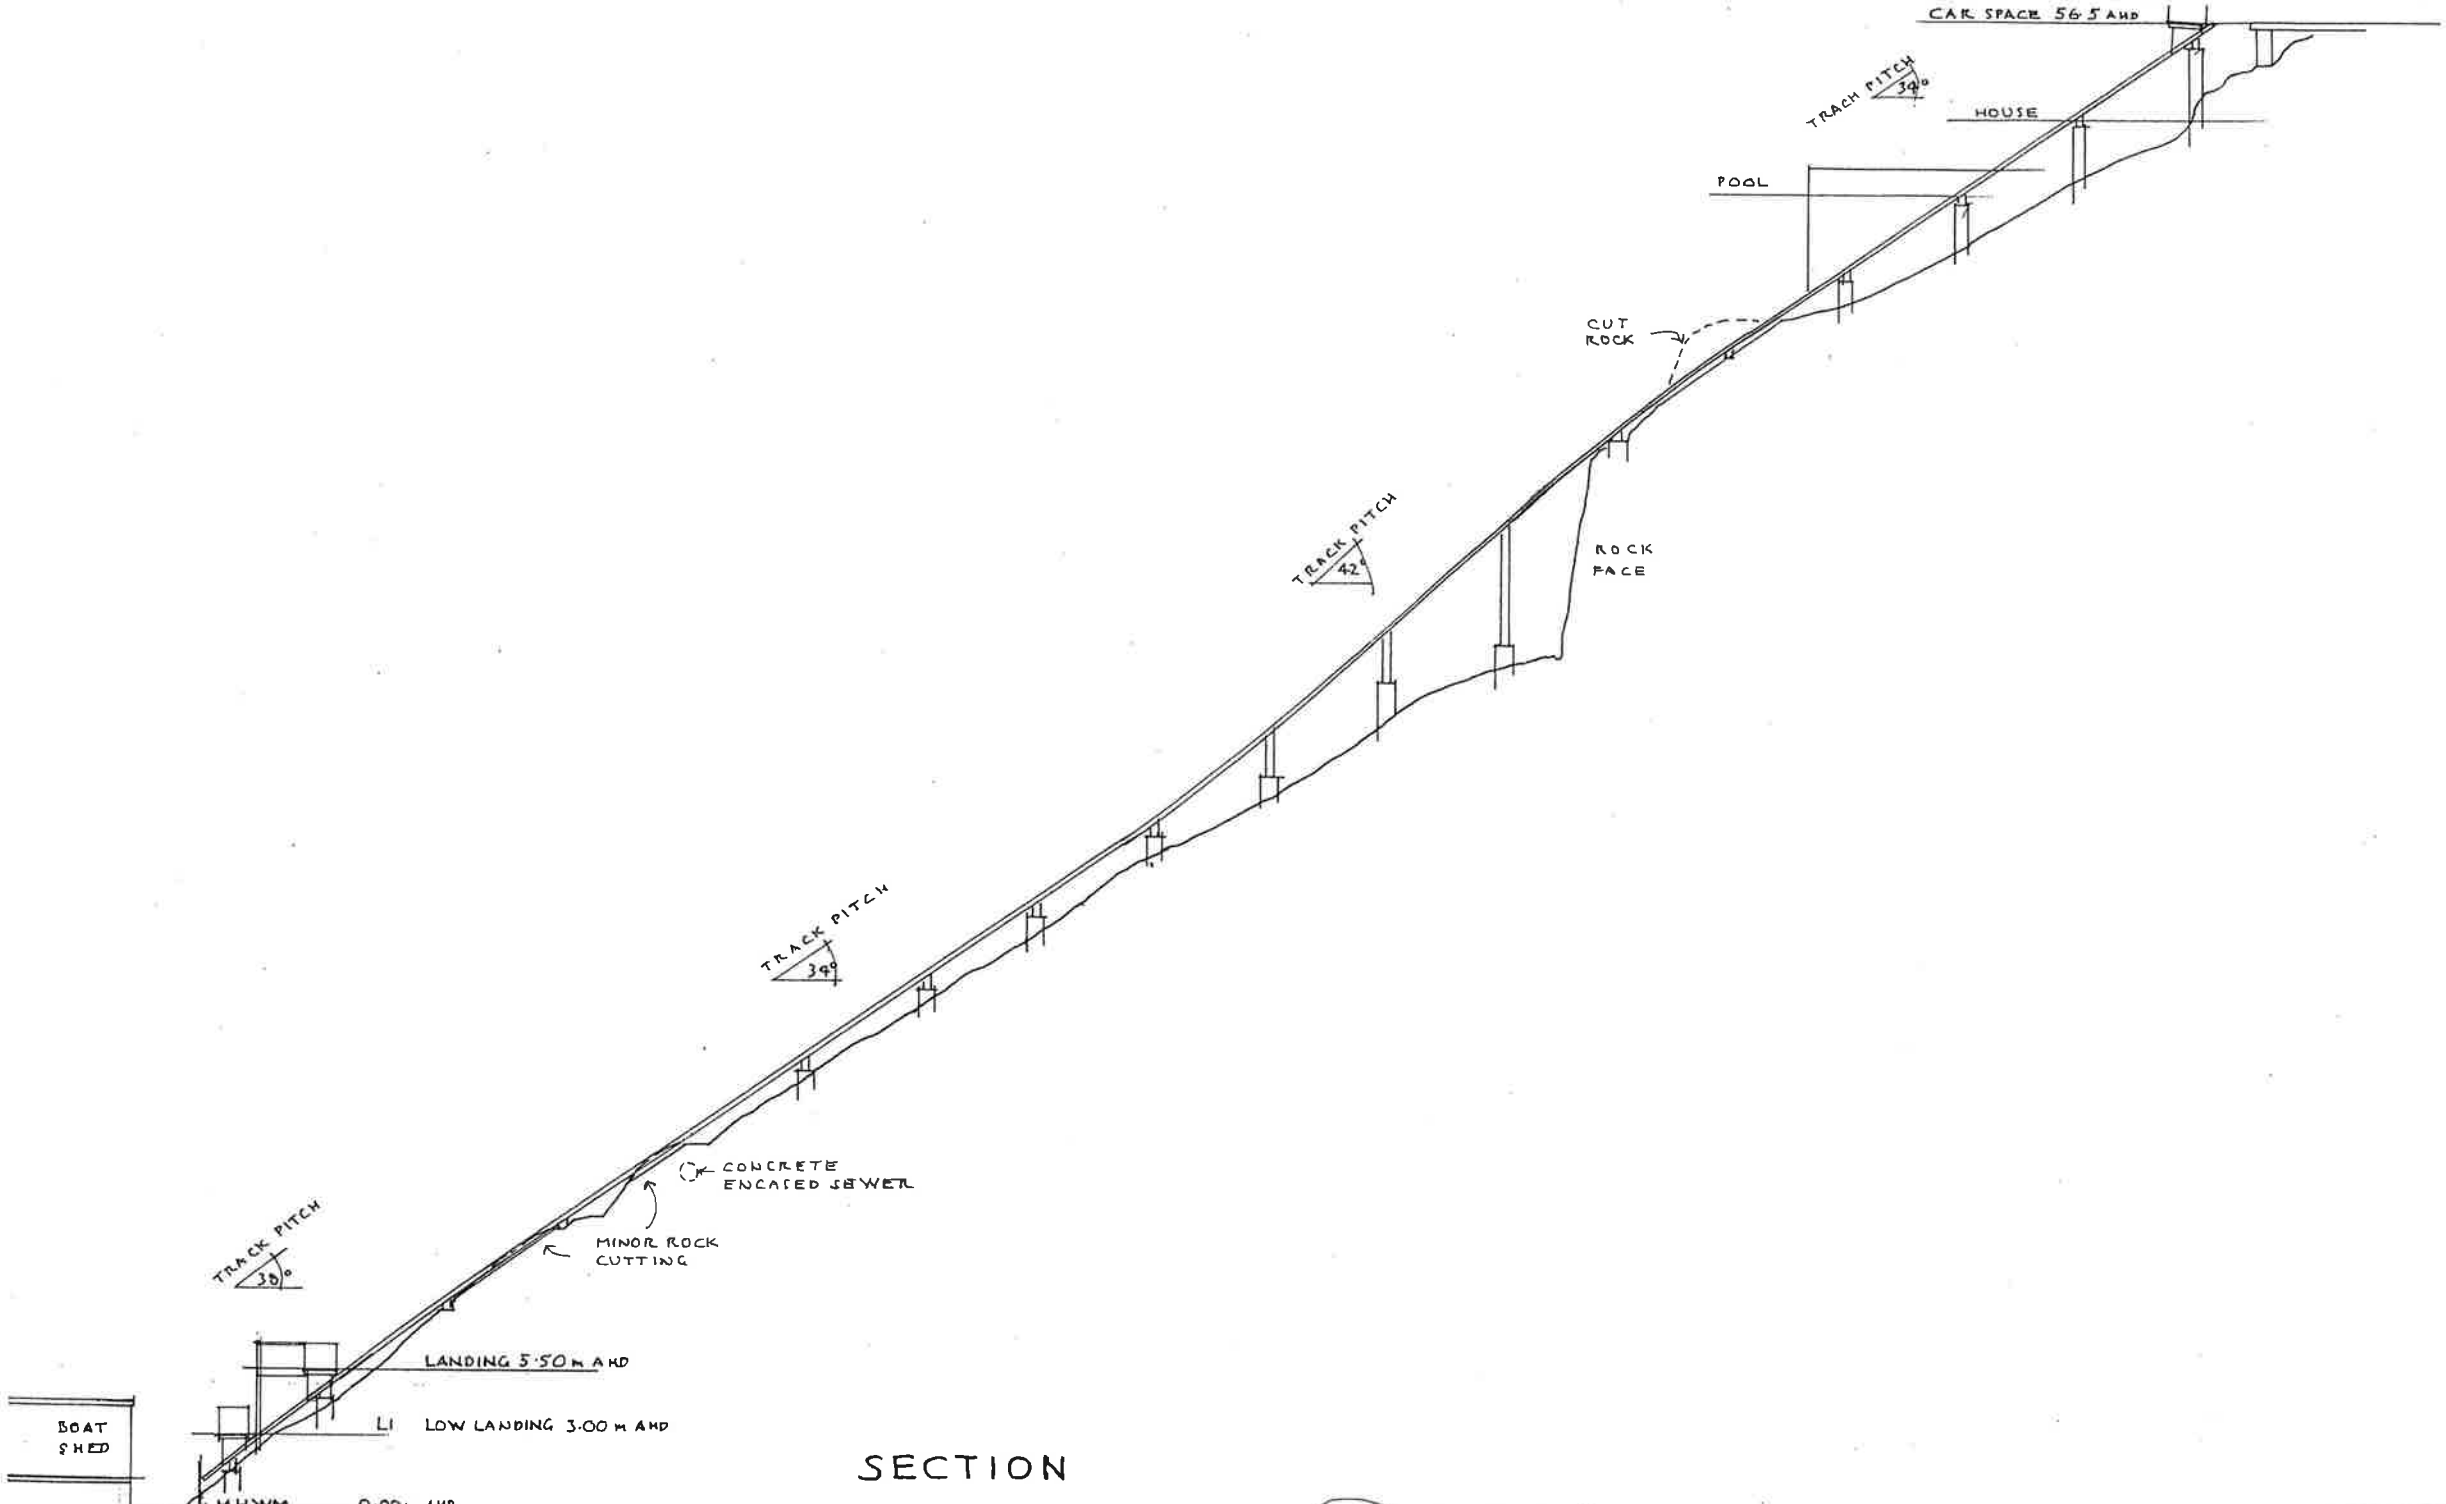

Stephen Crosby & Assoc.
Pty. Ltd.
SCOTLAND ISLAND
PO Box 204 Church Pt. NSW 2105
M: 0408 047 513 E: scrosby@internode.on.net

INCLINE LIFT

153 SEAFORTH CR.
SEAFORTH
Lot 170 DP 4889

For J & L BARRY

SITE PLAN & SECTION

Scale: 1:200 AT A3
Date: SEPT. 2019
Drawn: S.C.
Drawing Number:

2209 - DA 01