



LOCATION OF PROPOSAL


**PROPOSED RECREATION FACILITY (INDOOR)
SITE PLAN**

MRS. N. HOLMES
22/130 OLD PITTWATER ROAD BROOKVALE 2100

SCALE: Not to Scale

DATE: 20.08.2018

Drawn by: R. A. Carey
I Jenna Close Allambie NSW 2100 - Mobile 0425293061

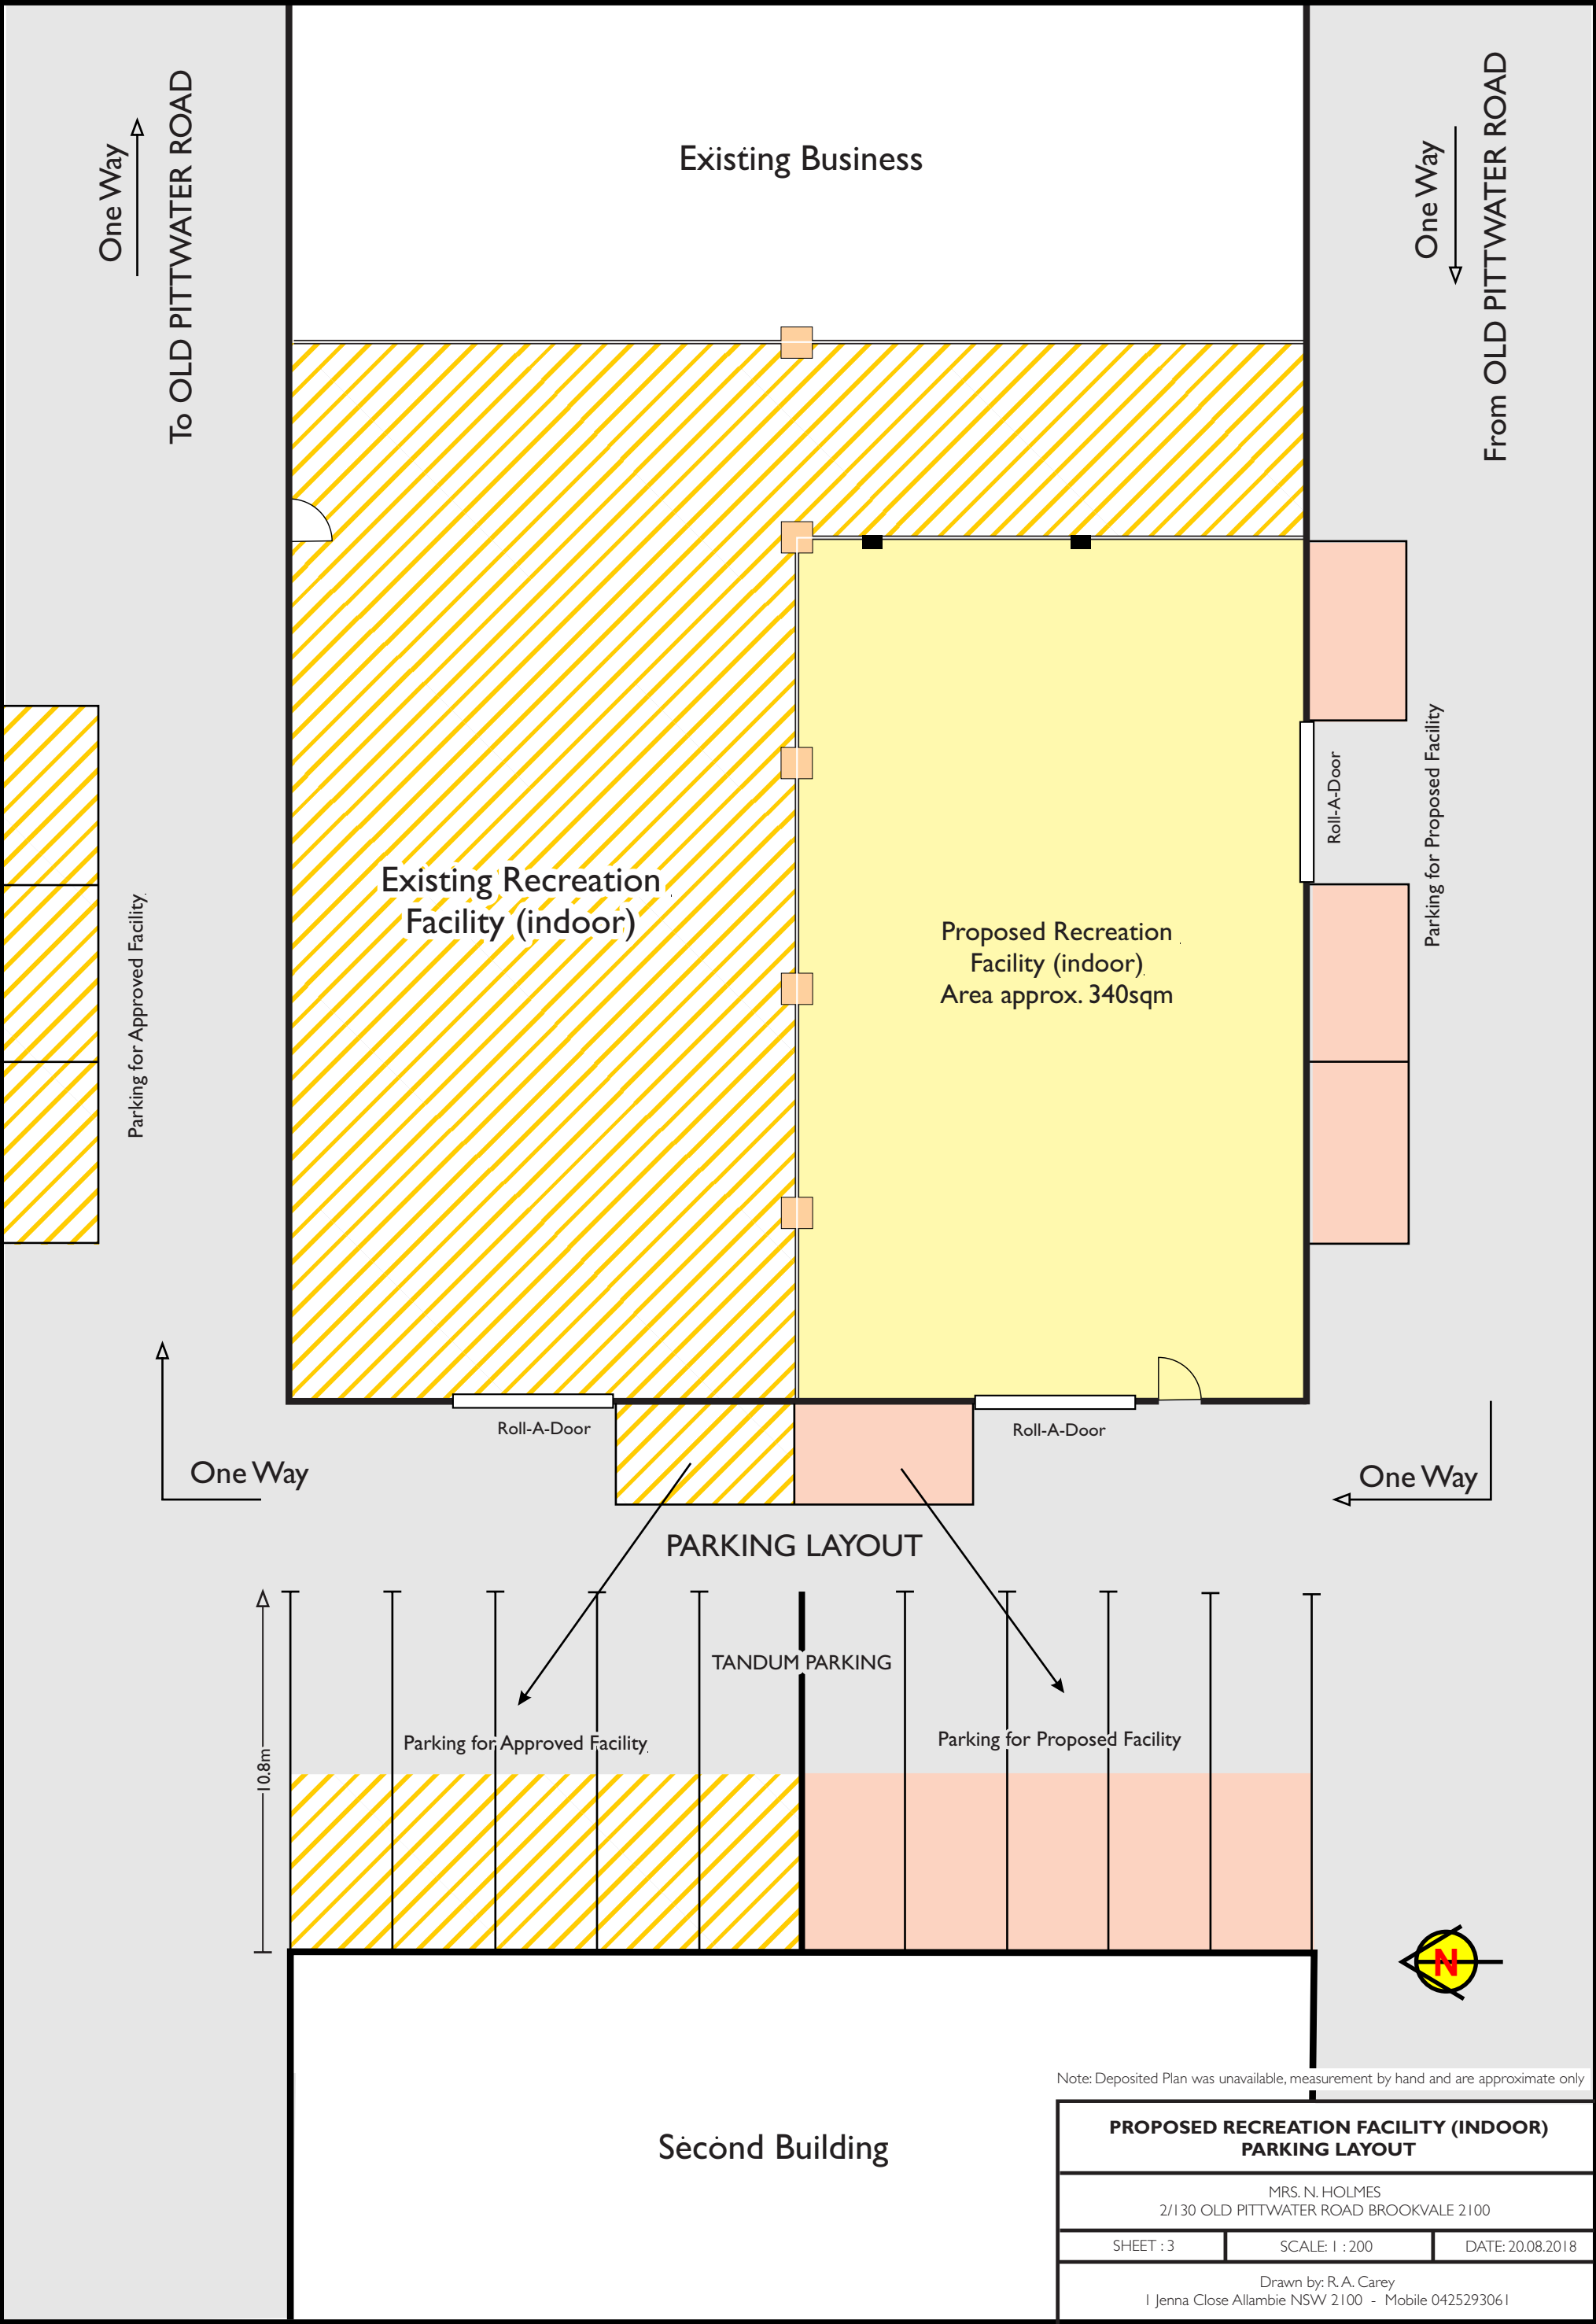

Note: Deposited Plan was unavailable, measurement by hand and are approximate only

PROPOSED RECREATION FACILITY (INDOOR) PARKING LAYOUT		
MRS. N. HOLMES 2/130 OLD PITTWATER ROAD BROOKVALE 2100		
SHEET : 3	SCALE: 1 : 200	DATE: 20.08.2018
Drawn by: R. A. Carey 1 Jenna Close Allambie NSW 2100 - Mobile 0425293061		