


SITE PLAN

AMENDMENTS	<small>FOR PRELIMINARY DESIGN AND INFORMATION ONLY. THIS DRAWING IS NOT TO BE USED FOR CONSTRUCTION. ANY CHANGES TO THE DESIGN SHALL BE MADE BY A SEPARATE DRAWING. THE DESIGNER ACCEPTS NO LIABILITY FOR ANY LOSS OR DAMAGE, INCLUDING CONSEQUENTIAL LOSS OR DAMAGE, ARISING FROM THE USE OF THIS DRAWING. THE DESIGNER'S LIABILITY IS LIMITED TO THE DESIGN OF THE PROJECT. THE CLIENT ACCEPTS FULL RESPONSIBILITY FOR THE ACCURACY OF THE INFORMATION PROVIDED AND THE RESULTS OF THE DESIGN. THE DESIGNER'S LIABILITY IS LIMITED TO THE DESIGN OF THE PROJECT. THE CLIENT ACCEPTS FULL RESPONSIBILITY FOR THE ACCURACY OF THE INFORMATION PROVIDED AND THE RESULTS OF THE DESIGN.</small>	 Corona Projects SUITE 106/35 SPRING STREET BONDI JUNCTION NSW PHONE: 0419 438 956 EMAIL: info@coronaprojects.com	DRAWING: NOTIFICATION	PROJECT: PROPOSED CHANGE OF USE	SHEET No: 01	
			SCALE: 1:200 @ A4	ADDRESS: 380 PITTWATER ROAD NORTH MANLY	DATE: JAN. 2020	

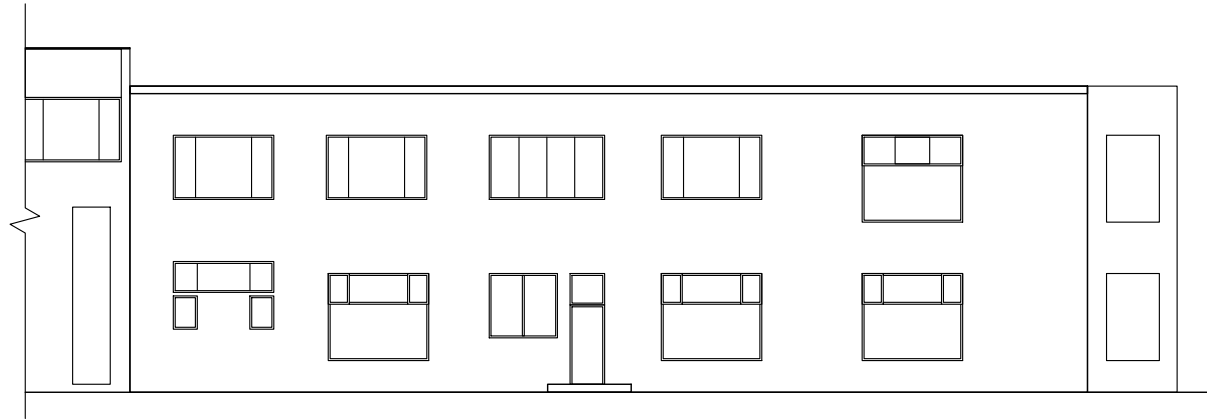

SOUTH - WEST ELEVATION



EXTERNAL MURAL CONCEPT DESIGN

AMENDMENTS		 Corona Projects	DRAWING: NOTIFICATION	PROJECT: PROPOSED CHANGE OF USE	SHEET No: 02	
			SCALE: 1:200 @ A4	ADDRESS: 380 PITTWATER ROAD NORTH MANLY	DATE: JAN. 2020	
		SUITE 106/35 SPRING STREET BONDI JUNCTION NSW PHONE: 0419 438 956 EMAIL: info@coronaprojects.com				