

96 AVALON PARADE,
AVALON BEACH, NSW, 2107




NatHERS Construction & Insulation Specifications:

Building Component	Construction Materials		Insulation	Colour - Solar Absorpt.	Other Detail/Requirements
External Walls	Metal Cladding	Plasterboard lined	2.7 + reflective foil		Main House
	Metal Cladding	Plasterboard lined	2.5 + reflective foil		Secondary dwelling
Internal walls (within)	Plasterboard on studs		R1.5		Main house only in party walls with garage and bathroom
	Plasterboard on studs		None		All other internal walls
Windows	Alum SG Low Solar Gain Low-E: U = 5.60: SHGC = 0.36				W10, W23
	Alum SG Low Solar Gain Low-E: U = 5.60: SHGC = 0.41				W09, W01, W16, W17, W08, W07, W22, W29, W30, W31
	Alum SG Clear: U = 6.70: SHGC = 0.70				All other glazing
Roof	Metal Deck		R3.5	Medium (0.475 to 0.70)	
Ceiling	Plasterboard		None		
Floor Structure	Concrete		R1.0		Main house ground floor
	Timber		None		level 1 of both dwellings
Floor Covering	Ceramic Tiles	Wet areas			
	Timber	All other rooms			
Ceiling/Wall Penetrations	Must be sealed				
External Shading Devices	None required				
Skylight	VELUX FS - Fixed Skylight D6 3mm LoE 366 / 8.5mm Argon Gap / 5.6mm Clear L.a: U = 2.6: SHGC = 0.24				

ARCHITECT'S WORK IS COPYRIGHT AND COVERED BY COPYRIGHT ACT

 ARCHITECT ph. 02 9918 5085 e. tim@thw.net.au m. Suite 101 - Level 1, 60 Old Barrenjoey rd, Avalon NSW, 2107 reg# NSW 7417 - TIM WEST				SURVEY DAW & WALTON CONSULTING SURVEYORS PO BOX 3222, REDFERN, NSW, 2016 P. (02) 8065 1156 E. survey@daw-walton.com.au	PLANNER VAUGHAN MILLIGAN DEVELOPMENT CONSULTING PO BOX 49, NEWPORT BEACH, NSW, 2106 P. 99994922 E. vmdc@bigpond.net.au	LANDSCAPE SA3 LANDSCAPES PO BOX 182, AVALON, SYDNEY, NSW, 2107 E. avatnbuldingdesign@gmail.com	PROJECT 96 AVALON PARADE, AVALON BEACH, NSW, 2107 NEW BUILD	1 IS	26/07/2021 DATE	DA COMMENTS	JOB NUM# 001	DRAWN BY BH	CHK. BY TW	PAGE SIZE A2
											PROJECT NAME 96 AVALON PDE			SCALE 1:100
											DRAWING NAME COVERPAGE			DRAWING NUMBER A 00 -1

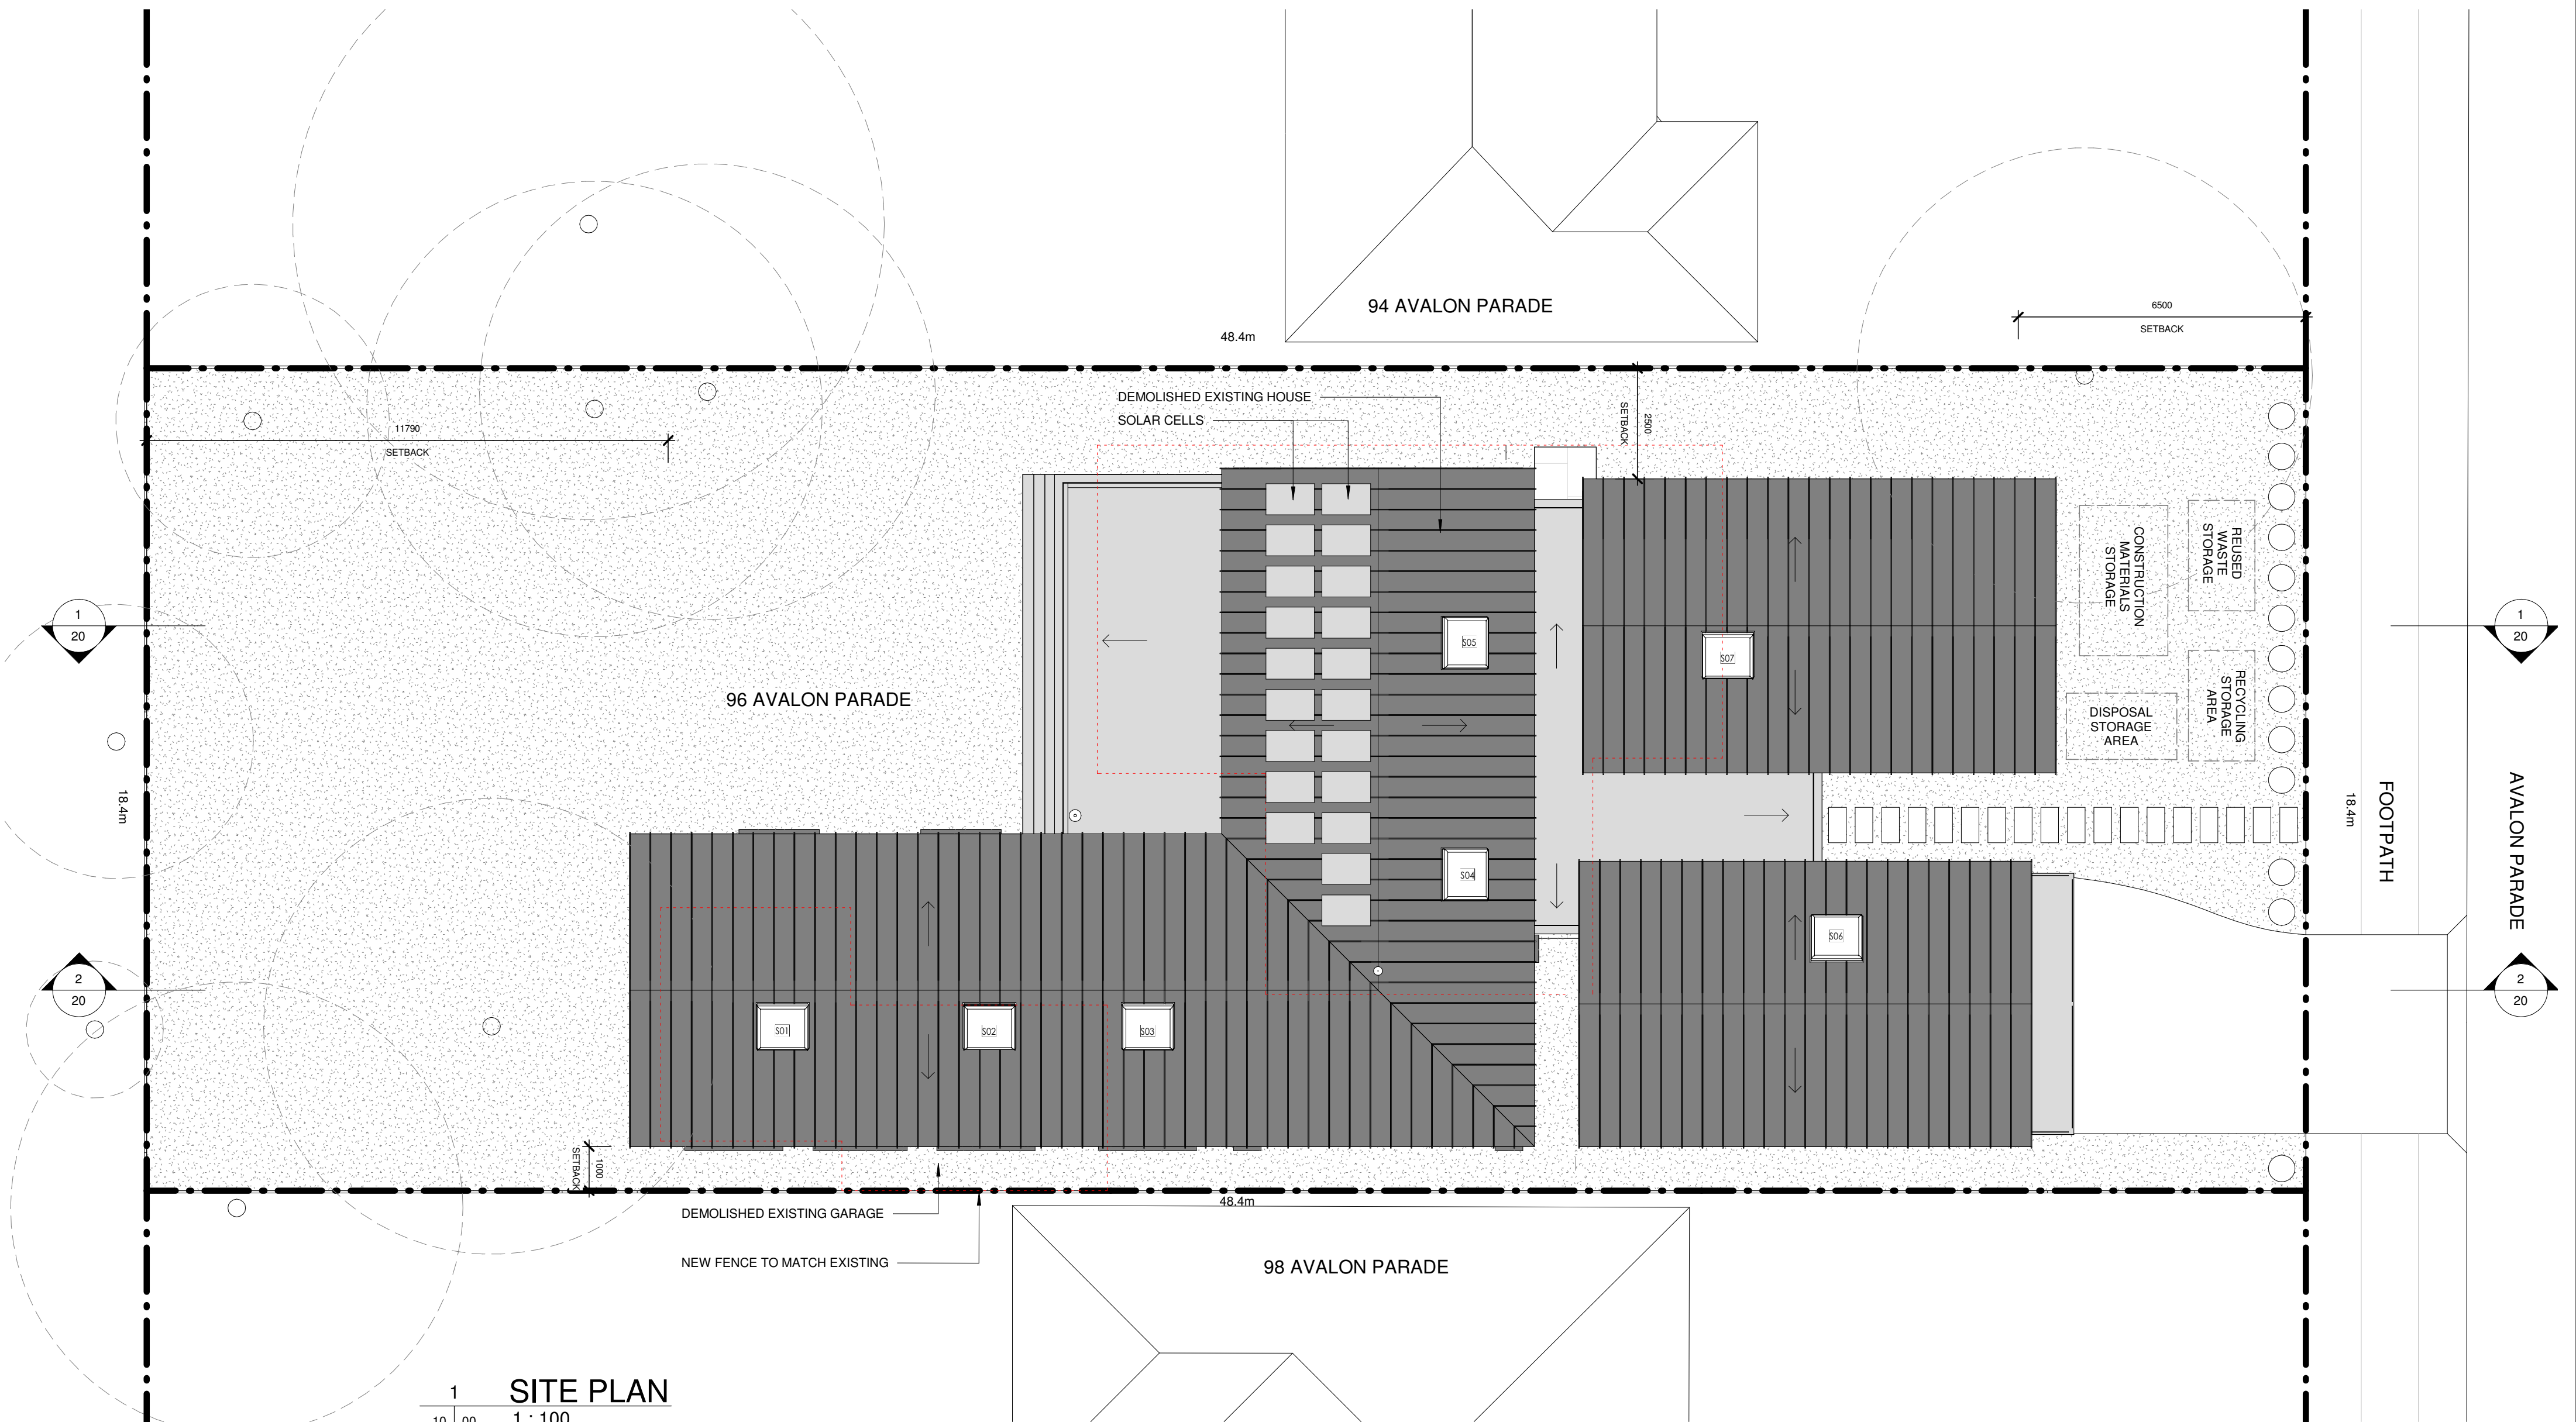

NEW WALLS

DEMOLISHED

OVERHEAD

BEYOND

10 00

1 : 100

0

5

10 m

ARCHITECT

THW

ARCHITECTS

ph. 02 9918 5085

e. tim@thw.net.au

m. Suite 101 - Level 1, 60 Old Barrenjoey rd, Avalon NSW, 2107

reg# NSW 7417 - TIM WEST

SURVEY

DAW & WALTON CONSULTING SURVEYORS

PO BOX 3222, REEFERN, NSW, 2016

P. 02 8065 1156

E. survey@daw-walton.com.au

STORMWATER / FLOOD ENGINEER

BARRENJOEY CONSULTANT ENGINEERS

34 GEORGE ST, AVALON, SYDNEY, NSW, 2107

P. 0418 630 330

E. lucasbce@bigpond.com

PLANNER

VAUGHAN MILLIGAN DEVELOPMENT CONSULTING

PO BOX 49, NEWPORT BEACH, NSW, 2106

P. 99994922

E. vmcd@bigpond.net.au

BASIX / NATHERS

SUSTAINABLE THERMAL SOLUTIONS

BRUCE CARR

P. 0420312721

E. bcarr378bigpond.com

LANDSCAPE

SAS LANDSCAPES

P. 0438 182 455

E. avalonbuildingdesign@gmail.com

ARBORIST

SAS LANDSCAPES

P. 0438 182 455

E. avalonbuildingdesign@gmail.com

PROJECT

96 AVALON PARADE, AVALON BEACH, NSW, 2107

NEW BUILD

CLIENT

TIM & RIONA WEST

96 AVALON PARADE, AVALON, NSW, 2107

1

IS

26/07/2021

DATE

DA

COMMENTS

JOB NUM#

001

DRAWN BY

BH

CHK. BY

TW

PAGE SIZE

A2

PROJECT NAME

96 AVALON PDE

SCALE

1:100


DRAWING NAME

SITE/ROOF PLAN

DRAWING NUMBER

A 01 -1

ARCHITECTS WORK IS COPYRIGHT AND COVERED BY COPYRIGHT ACT
DRAWINGS NOT TO BE SCALED. USE FIGURED DIMENSIONS ONLY. CHECK ALL DIMENSIONS ON SITE. ELECTRONIC COPIES OF DRAWINGS SHOULD BE VERIFIED AGAINST PRINTED COPIES TO ENSURE NO LOSS OF INFORMATION.

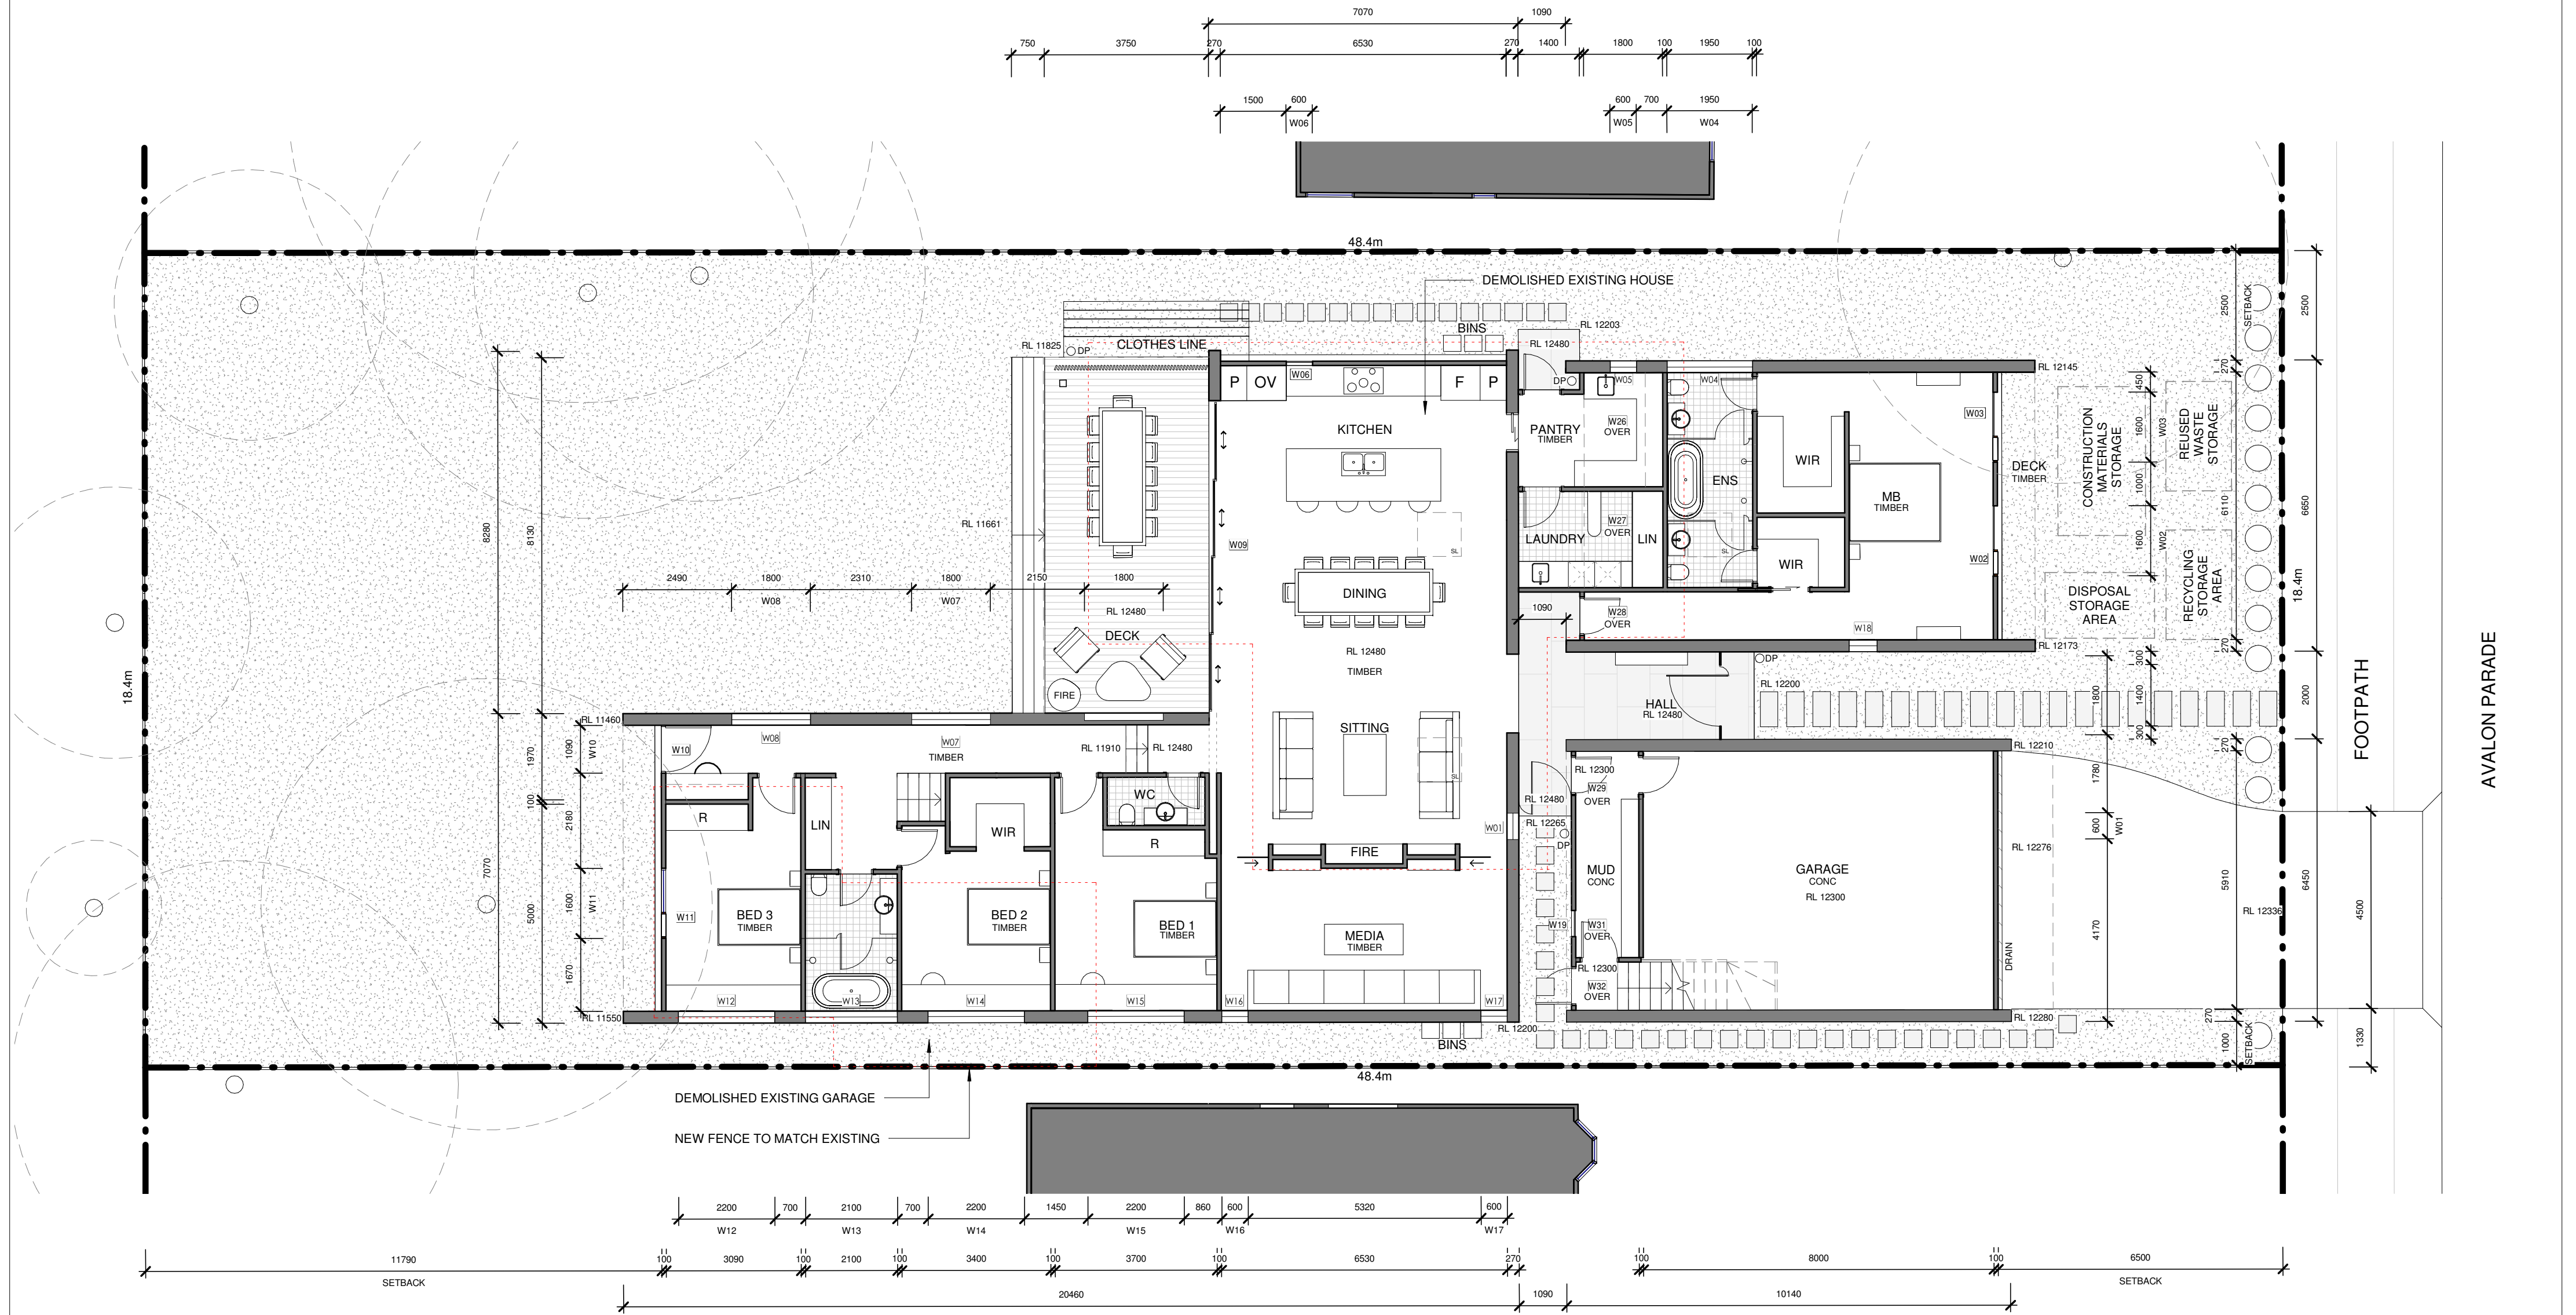

NEW WALLS
DEMOLISHED
OVERHEAD
BEYOND

1
10 02
GROUND FLOOR
1 : 100



ARCHITECT'S WORK IS COPYRIGHT AND COVERED BY COPYRIGHT ACT
DRAWINGS NOT TO BE SCALED. USE FIGURED DIMENSIONS ONLY. CHECK ALL DIMENSIONS ON SITE. ELECTRONIC COPIES OF DRAWINGS SHOULD BE VERIFIED AGAINST PRINTED COPIES TO ENSURE NO LOSS OF INFORMATION.

THW
ARCHITECTS

ph. 02 9918 5085
e. tim@thw.net.au
m. Suite 101 - Level 1, 60 Old Barrenjoey rd, Avalon NSW, 2107
reg# NSW 7417 - TIM WEST

SURVEY
DAW & WALTON CONSULTING SURVEYORS
PO BOX 3222, REDFERN, NSW, 2016
P. (02) 8065 1156
E. survey@daw-walton.com.au

STORMWATER / FLOOD ENGINEER
BARRENJOEY CONSULTING ENGINEERS
34 GEORGE ST, AVALON, SYDNEY, NSW, 2107
P. 0418 630 330
E. lucasbee@bigpond.com

PLANNER
VAUGHAN MILLIGAN DEVELOPMENT CONSULTING
PO BOX 49, NEWPORT BEACH, NSW, 2106
P. 99994922
E. vmcd@bigpond.net.au

BASIX / NATHERS
SUSTAINABLE THERMAL SOLUTIONS
BRUCE CARR
P. 0420312721
E. bcarr378@bigpond.com

LANDSCAPE
SAS LANDSCAPES
P. 0438 182 455
E. avalonbuildingdesign@gmail.com


ARBORIST
SAS LANDSCAPES
P. 0438 182 455
E. avalonbuildingdesign@gmail.com

PROJECT
96 AVALON PARADE, AVALON BEACH, NSW, 2107
NEW BUILD

CLIENT
TIM & RIONA WEST
96 AVALON PARADE, AVALON, NSW, 2107

1
IS DATE COMMENTS


JOB NUM#	DRAWN BY	CHK. BY	PAGE SIZE
001	BH	TW	A2
PROJECT NAME			SCALE
96 AVALON PDE			1:100
DRAWING NAME			DRAWING NUMBER
GROUND FLOOR & DEMOLITION PLAN			A 02 -1

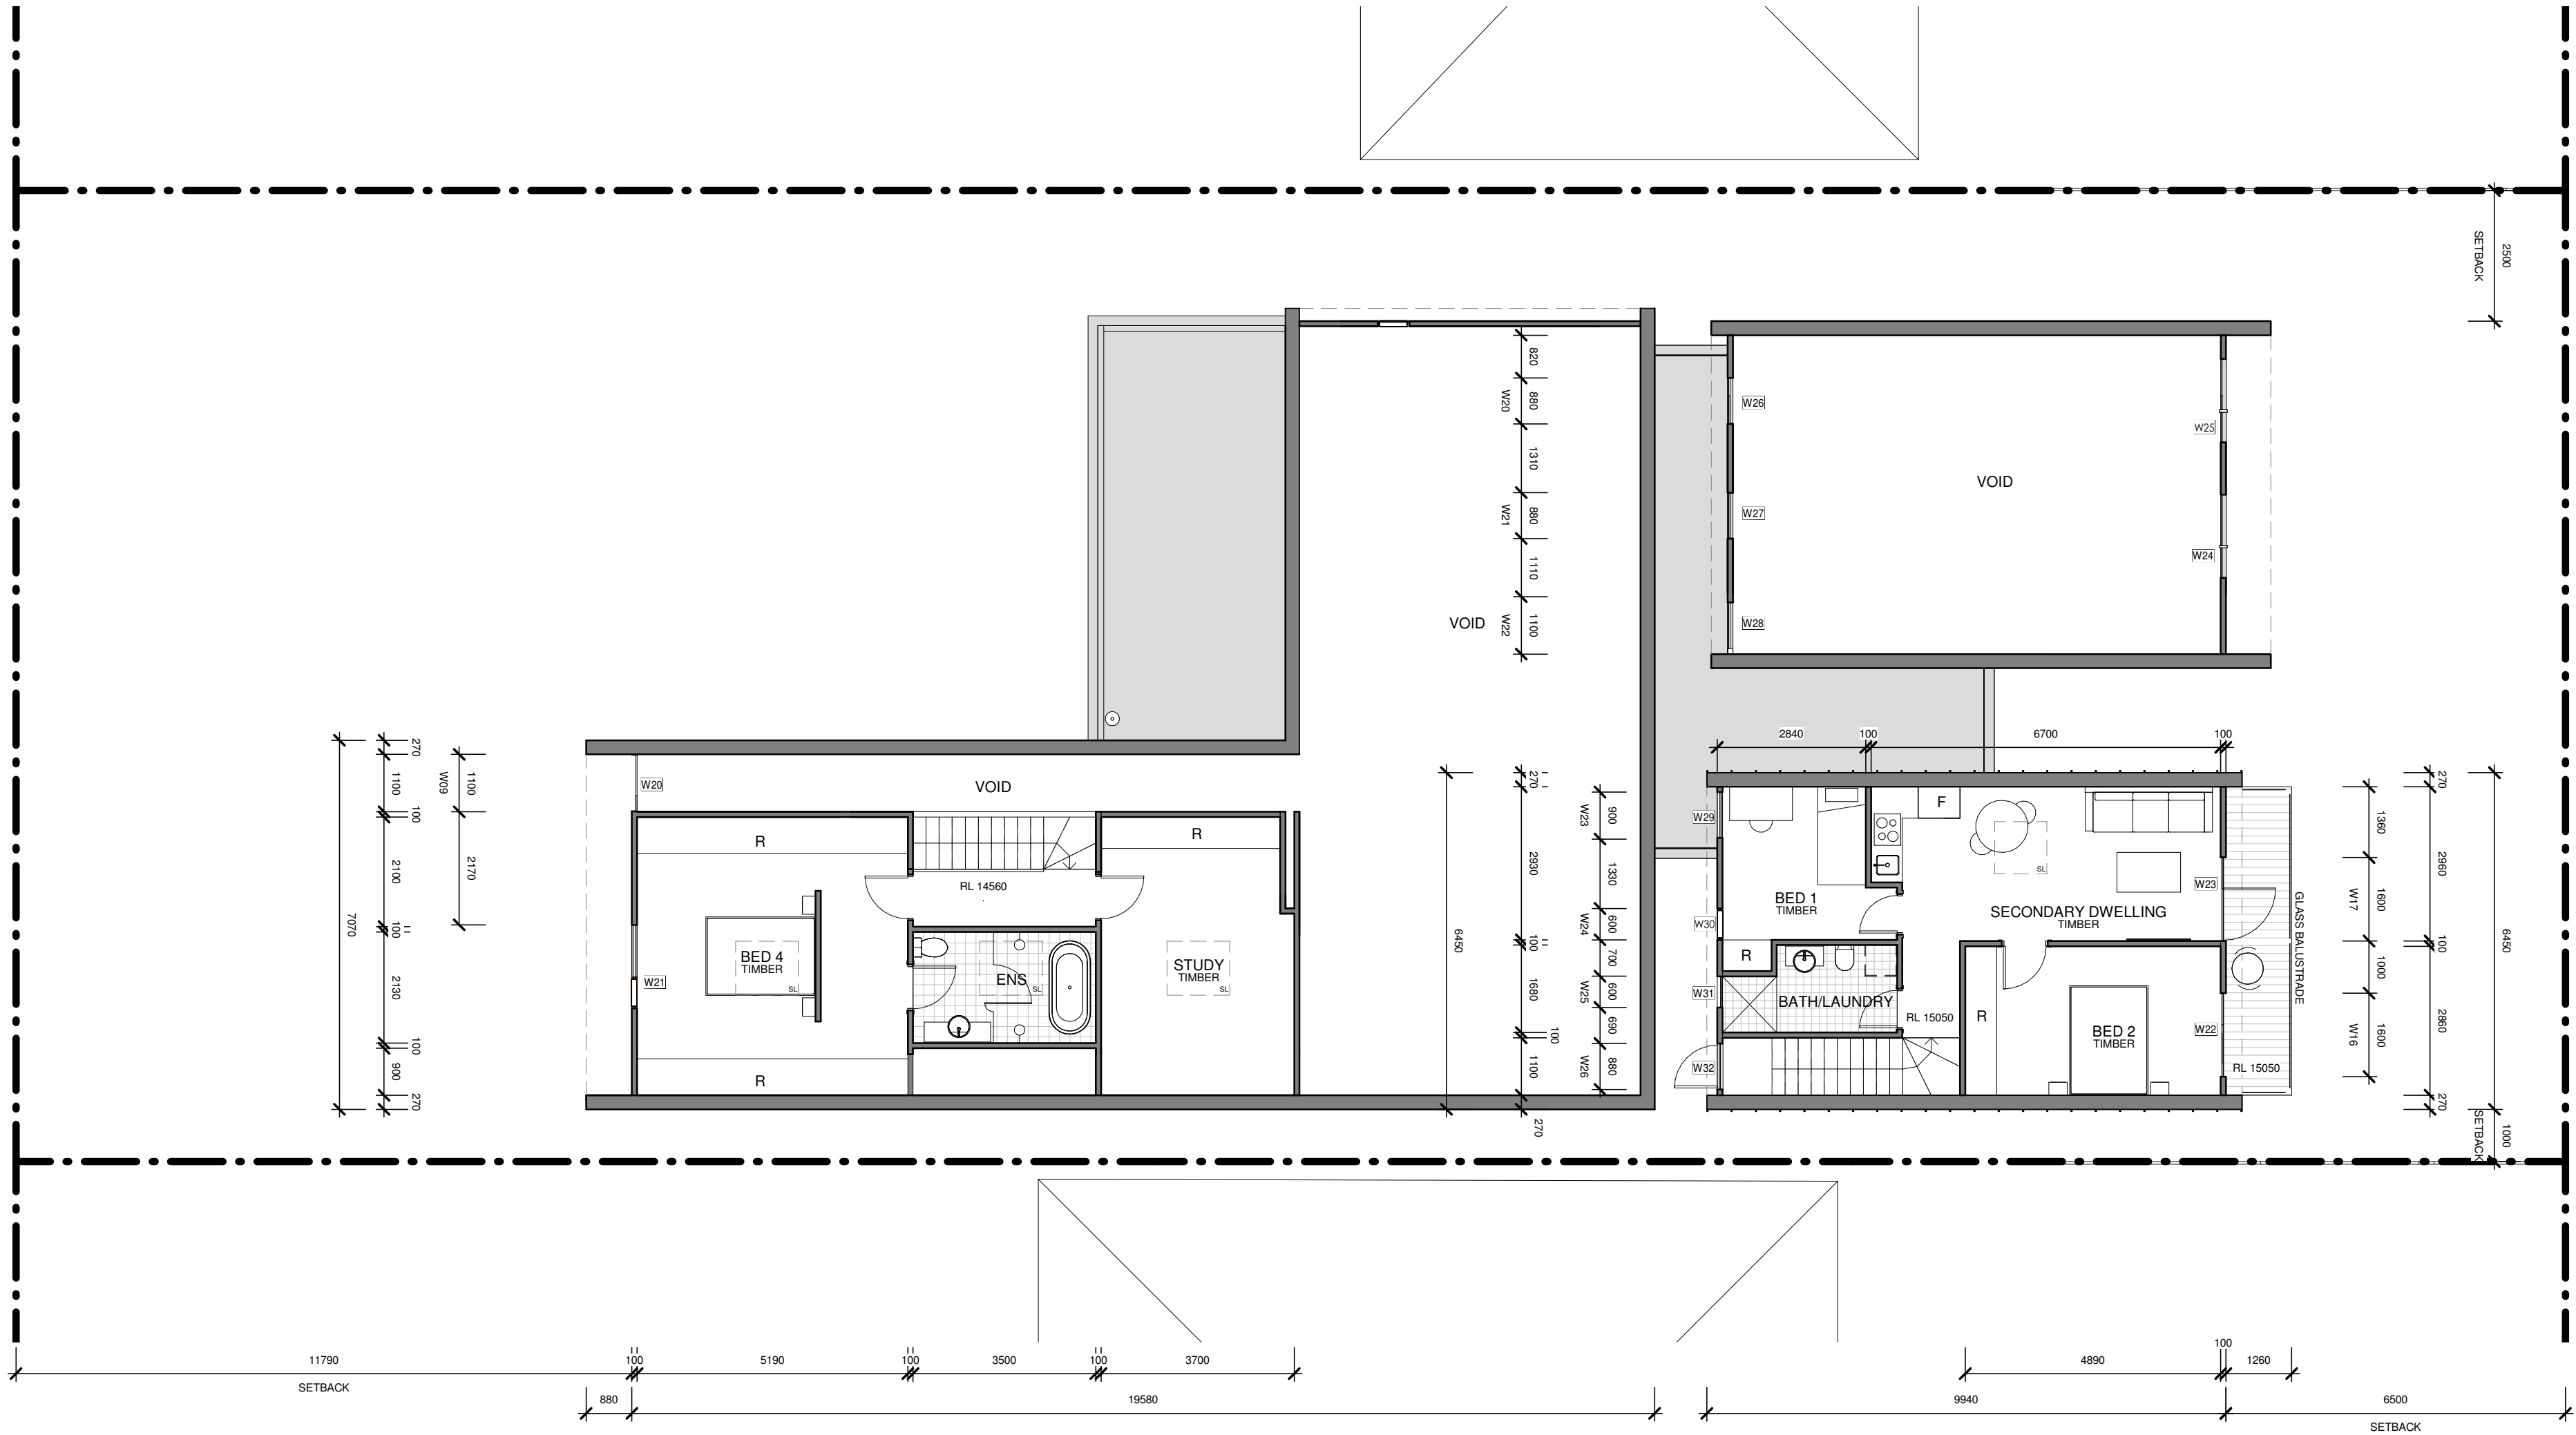

NEW WALLS
DEMOLISHED
OVERHEAD
BEYOND

1
10 00
ATTIC
1 : 100

0 5 10 m

 

ARCHITECT'S WORK IS COPYRIGHT AND COVERED BY COPYRIGHT ACT
DRAWINGS NOT TO BE SCALED. USE FIGURED DIMENSIONS ONLY. CHECK ALL DIMENSIONS ON SITE. ELECTRONIC COPIES OF DRAWINGS SHOULD BE VERIFIED AGAINST PRINTED COPIES TO ENSURE NO LOSS OF INFORMATION.



ph. 02 9918 5085
e. tim@thw.net.au
m. Suite 101 - Level 1, 60 Old Barrenjoey rd, Avalon NSW, 2107
reg# NSW 7417 - TIM WEST

SURVEY
DAW & WALTON CONSULTING SURVEYORS
PO BOX 3222, REDFERN, NSW, 2016
P. (02) 8065 1156
E. survey@daw-walton.com.au

STORMWATER / FLOOD ENGINEER
BARRENJOEY CONSULTANT ENGINEERS
34 GEORGE ST, AVALON, SYDNEY, NSW, 2107
P. 0418 630 330
E. lucasbce@bigpond.com

PLANNER
VAUGHAN MILLIGAN DEVELOPMENT CONSULTING
PO BOX 49, NEWPORT BEACH, NSW, 2106
P. 99994922
E. vmcd@bigpond.net.au

BASIX / NATHERS
SUSTAINABLE THERMAL SOLUTIONS
BRUCE CARR
P. 0420312721
E. 8CAR9378@bigpond.com

LANDSCAPE
SAS LANDSCAPES
P. 0438 182 455
E. avalonbuildingdesign@gmail.com


ARBORIST
SAS LANDSCAPES
P. 0438 182 455
E. avalonbuildingdesign@gmail.com

PROJECT
96 AVALON PARADE, AVALON BEACH, NSW, 2107
NEW BUILD


CLIENT
TIM & RIONA WEST
96 AVALON PARADE, AVALON, NSW, 2107

1	26/07/2021	DA
IS	DATE	COMMENTS

JOB NUM# 001	DRAWN BY BH	CHK. BY TW	PAGE SIZE A2
PROJECT NAME 96 AVALON PDE			SCALE 1:100
DRAWING NAME FIRST FLOOR			DRAWING NUMBER A 03 -1

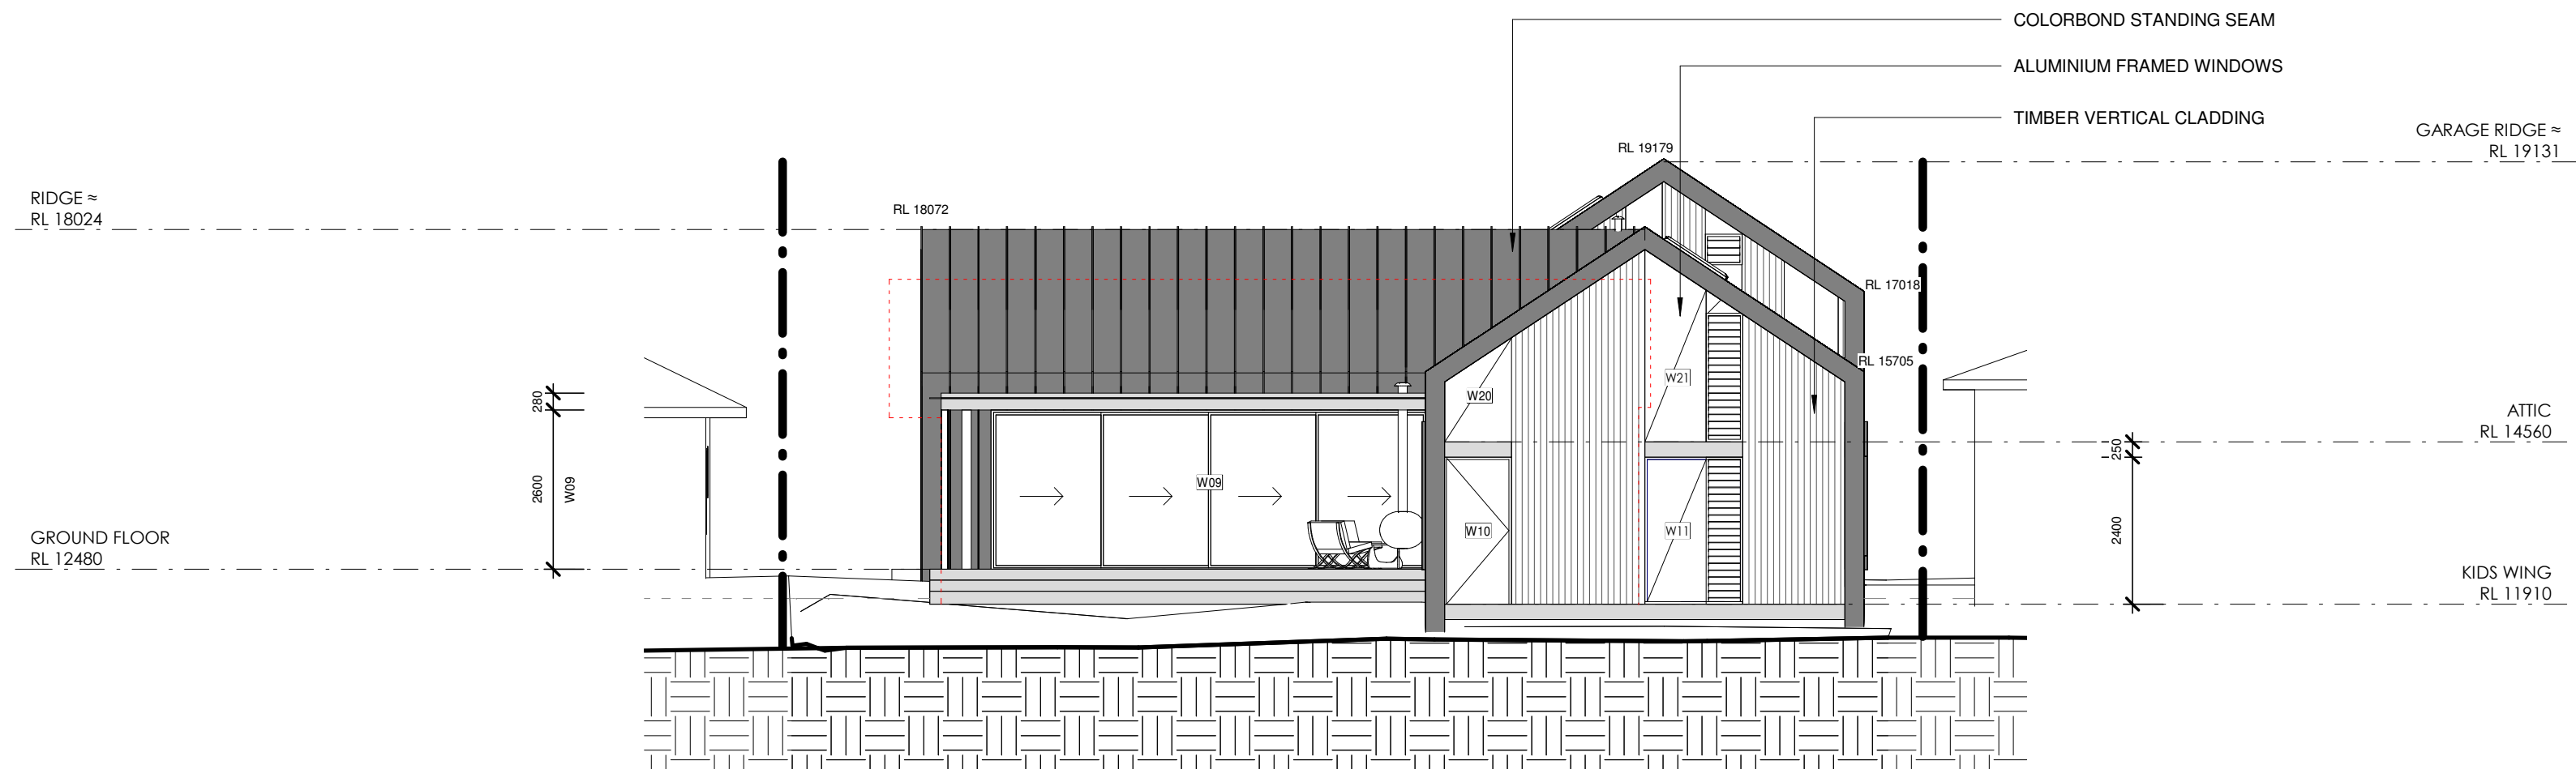


1 NORTH
10 1:100

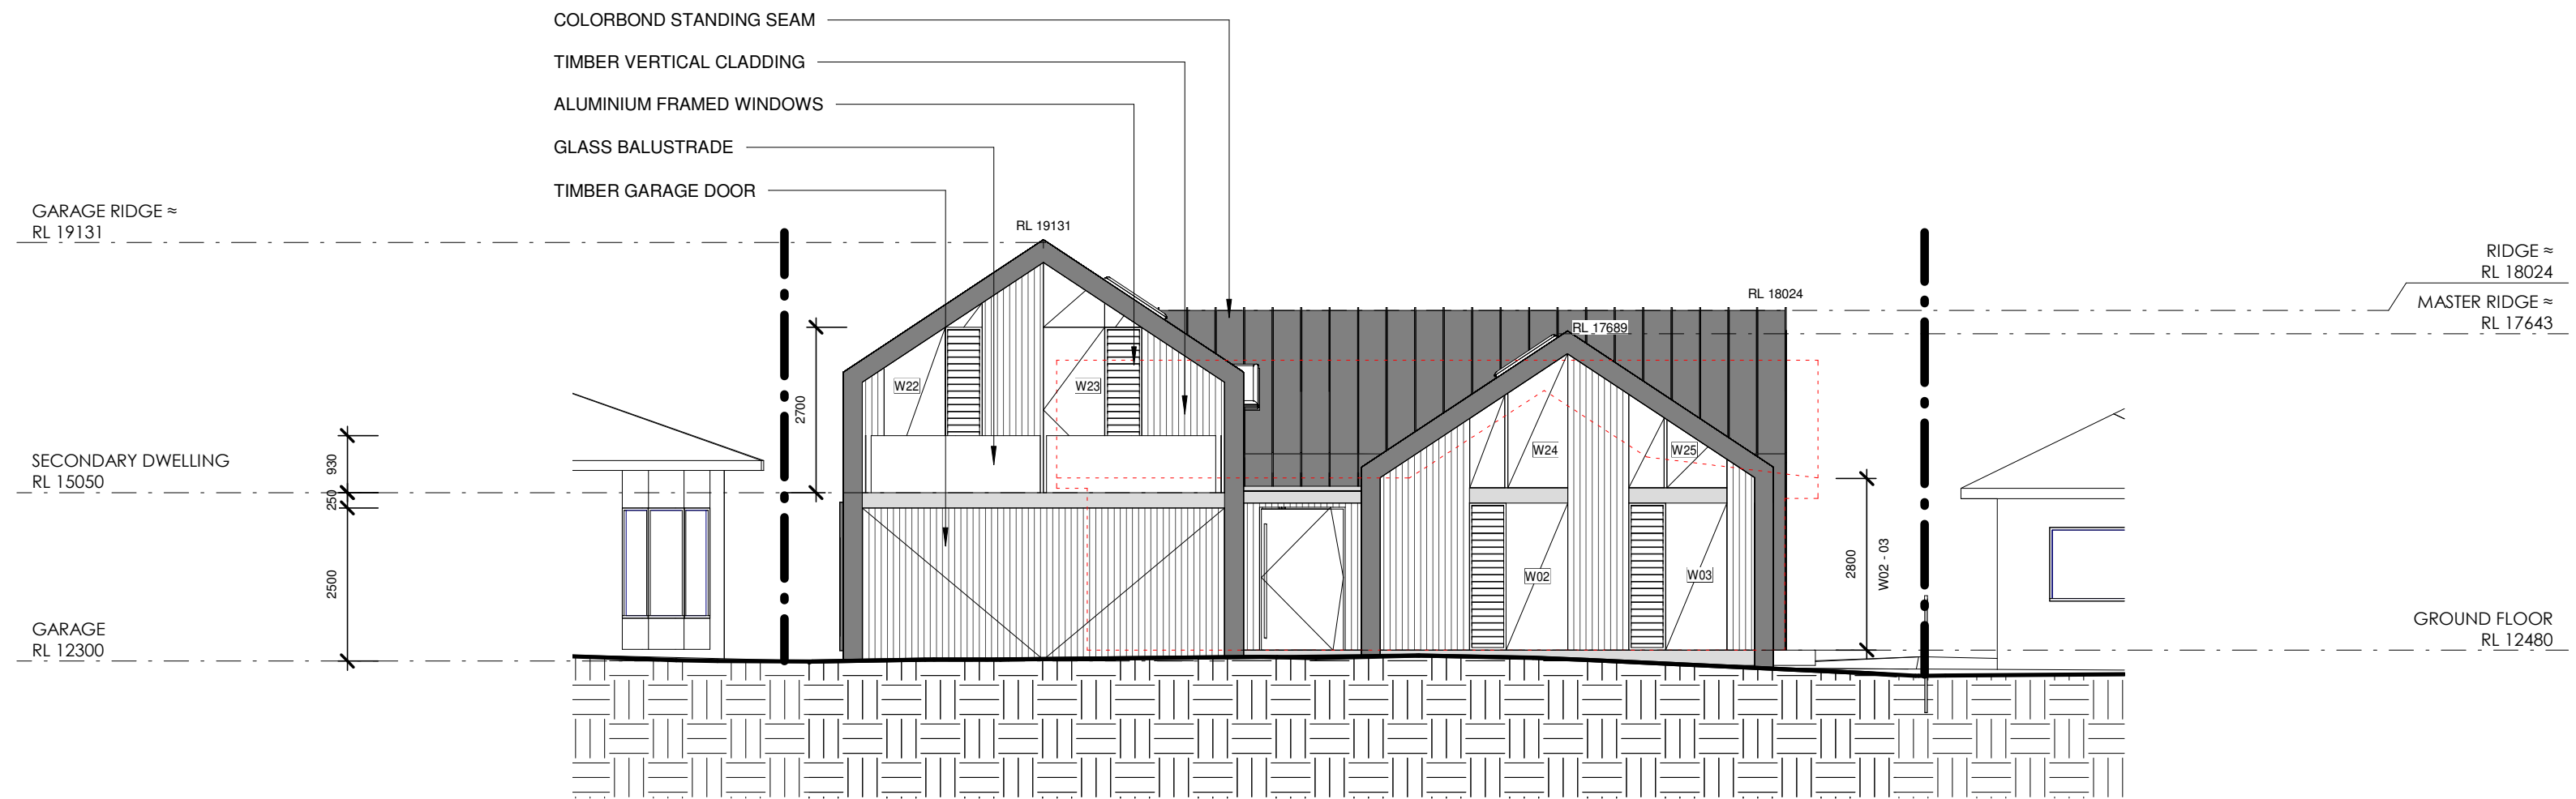

2 SOUTH
10 1:100

NEW WALLS
DEMOLISHED
OVERHEAD
BEYOND

 

ARCHITECTS WORK IS COPYRIGHT AND COVERED BY COPYRIGHT ACT
DRAWINGS NOT TO BE SCALED. USE FIGURED DIMENSIONS ONLY. CHECK ALL DIMENSIONS ON SITE. ELECTRONIC COPIES OF DRAWINGS SHOULD BE VERIFIED AGAINST PRINTED COPIES TO ENSURE NO LOSS OF INFORMATION.



ph. 02 9918 5085
e. tim@thw.net.au
m. Suite 101 - Level 1, 60 Old Barrenjoey rd, Avalon NSW, 2107
reg# NSW 7417 - TIM WEST

SURVEY
DAW & WALTON CONSULTING SURVEYORS
PO BOX 3222, REVERIE, NSW, 2016
P. (02) 8065 1156
E. survey@daw-walton.com.au

STORMWATER / FLOOD ENGINEER
BARRENJOEY CONSULTING ENGINEERS
34 GEORGE ST, AVALON, SYDNEY, NSW, 2107
P. 0418 630 330
E. lucasbee@bigpond.com

PLANNER
VAUGHAN MILLIGAN DEVELOPMENT CONSULTING
PO BOX 49, NEWPORT BEACH, NSW, 2106
P. 99994922
E. vmcd@bigpond.net.au

BASIX / NATHERS
SUSTAINABLE THERMAL SOLUTIONS
BRUCE CARR
P. 0420312721
E. BCARR378@bigpond.com

LANDSCAPE
SAS LANDSCAPES
P. 0438 182 455
E. avalonbuildingdesign@gmail.com



ARBORIST
SAS LANDSCAPES
P. 0438 182 455
E. avalonbuildingdesign@gmail.com

PROJECT
96 AVALON PARADE, AVALON BEACH, NSW, 2107
NEW BUILD

CLIENT
TIM & RIONA WEST
96 AVALON PARADE, AVALON, NSW, 2107

1	26/07/2021	DA
IS	DATE	COMMENTS

JOB NUM# 001	DRAWN BY BH	CHK. BY TW	PAGE SIZE A2
PROJECT NAME 96 AVALON PDE			SCALE 1:100
DRAWING NAME ELEVATIONS			DRAWING NUMBER A 10 -1

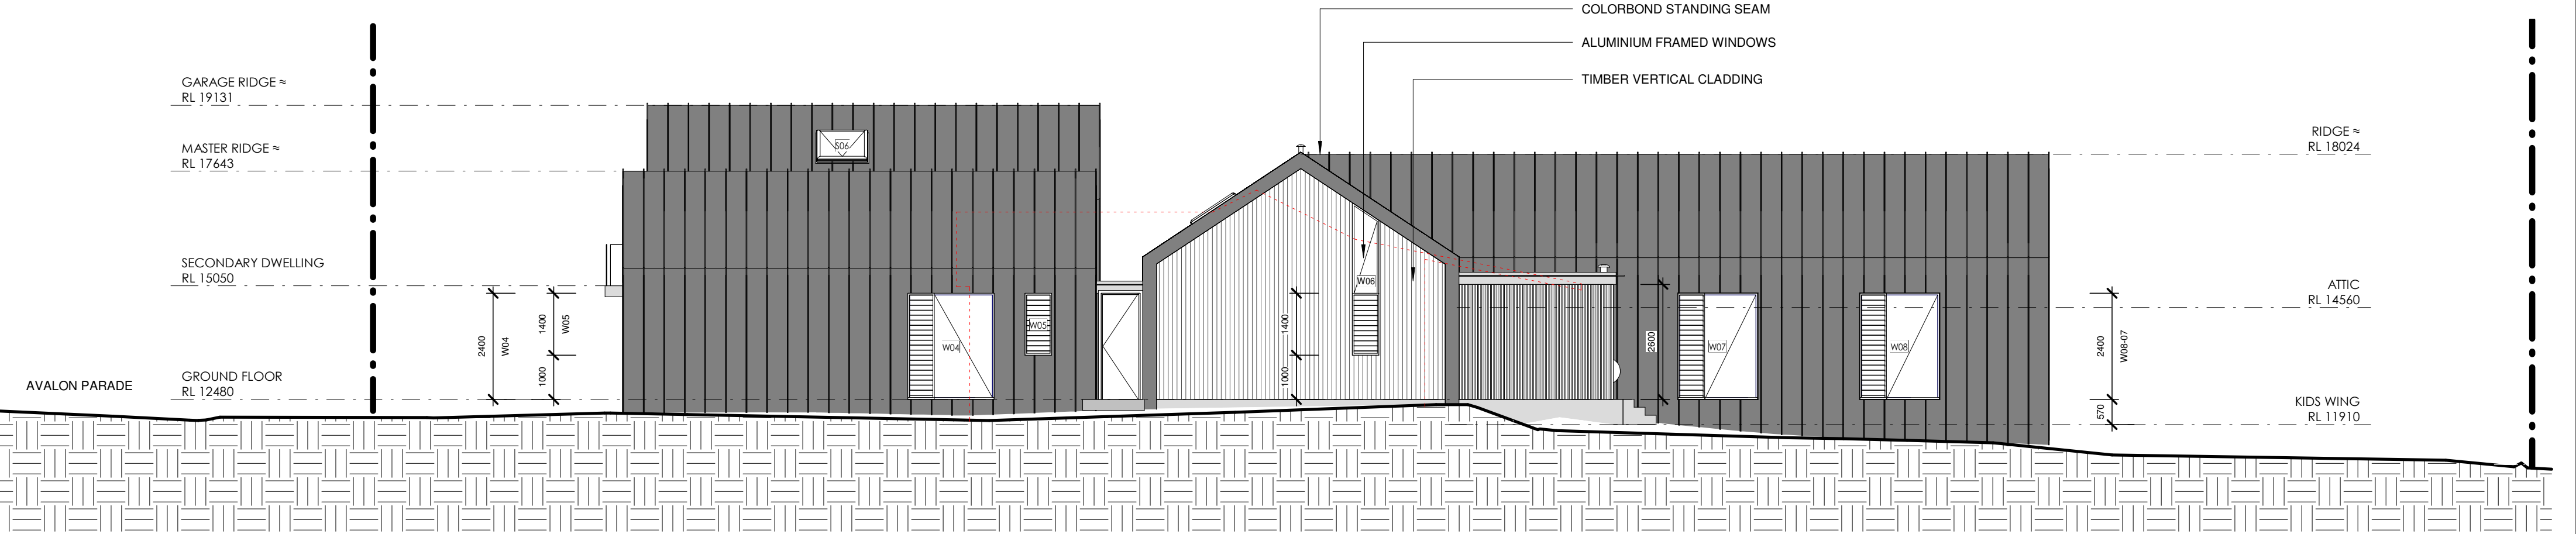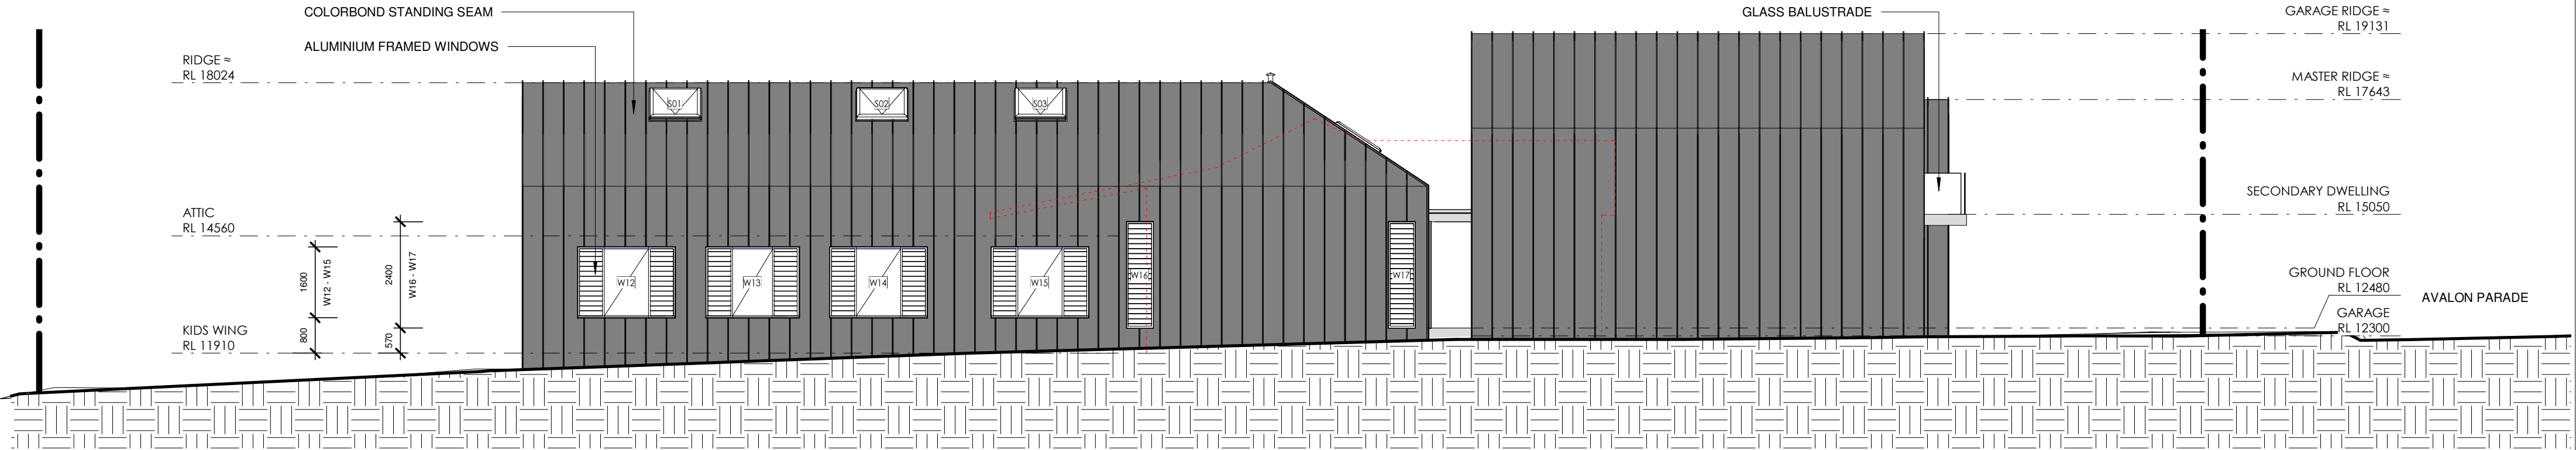

ARCHITECT'S WORK IS COPYRIGHT AND COVERED BY COPYRIGHT ACT
DRAWINGS NOT TO BE SCALED. USE FIGURED DIMENSIONS ONLY. CHECK ALL DIMENSIONS ON SITE. ELECTRONIC COPIES OF DRAWINGS SHOULD BE VERIFIED AGAINST PRINTED COPIES TO ENSURE NO LOSS OF INFORMATION.



ph. 02 9918 5085
e. tim@thw.net.au
m. Suite 101 - Level 1, 60 Old Barrenjoey rd, Avalon NSW, 2107
reg# NSW 7417 - TIM WEST

SURVEY
DAW & WALTON CONSULTING SURVEYORS
PO BOX 3222, REDFERN, NSW, 2016
P. (02) 8065 1156
E. survey@daw-walton.com.au

STORMWATER / FLOOD ENGINEER
BARRENJOEY CONSULTANT ENGINEERS
34 GEORGE ST, AVALON, SYDNEY, NSW, 2107
P. 0418 630 330
E. lucasbee@bigpond.com

PLANNER
VAUGHAN MULLIGAN DEVELOPMENT CONSULTING
PO BOX 49, NEWPORT BEACH, NSW, 2106
P. 99994922
E. vmcd@bigpond.net.au

BASIX / NATHERS
SUSTAINABLE THERMAL SOLUTIONS
BRUCE CARR
P. 0420312721
E. BCARR378@bigpond.com


LANDSCAPE
SAS LANDSCAPES
P. 0438 182 455
E. avalonbuildingdesign@gmail.com

ARBORIST
SAS LANDSCAPES
P. 0438 182 455
E. avalonbuildingdesign@gmail.com


PROJECT
96 AVALON PARADE, AVALON BEACH, NSW, 2107
NEW BUILD

CLIENT
TIM & RONA WEST
96 AVALON PARADE, AVALON, NSW, 2107

1	26/07/2021	DA	JOB NUM# 001	DRAWN BY BH	CHK. BY TW	PAGE SIZE A2
IS	DATE	COMMENTS	PROJECT NAME 96 AVALON PDE	SCALE 1:100		DRAWING NUMBER A 11 -1
			DRAWING NAME ELEVATIONS			

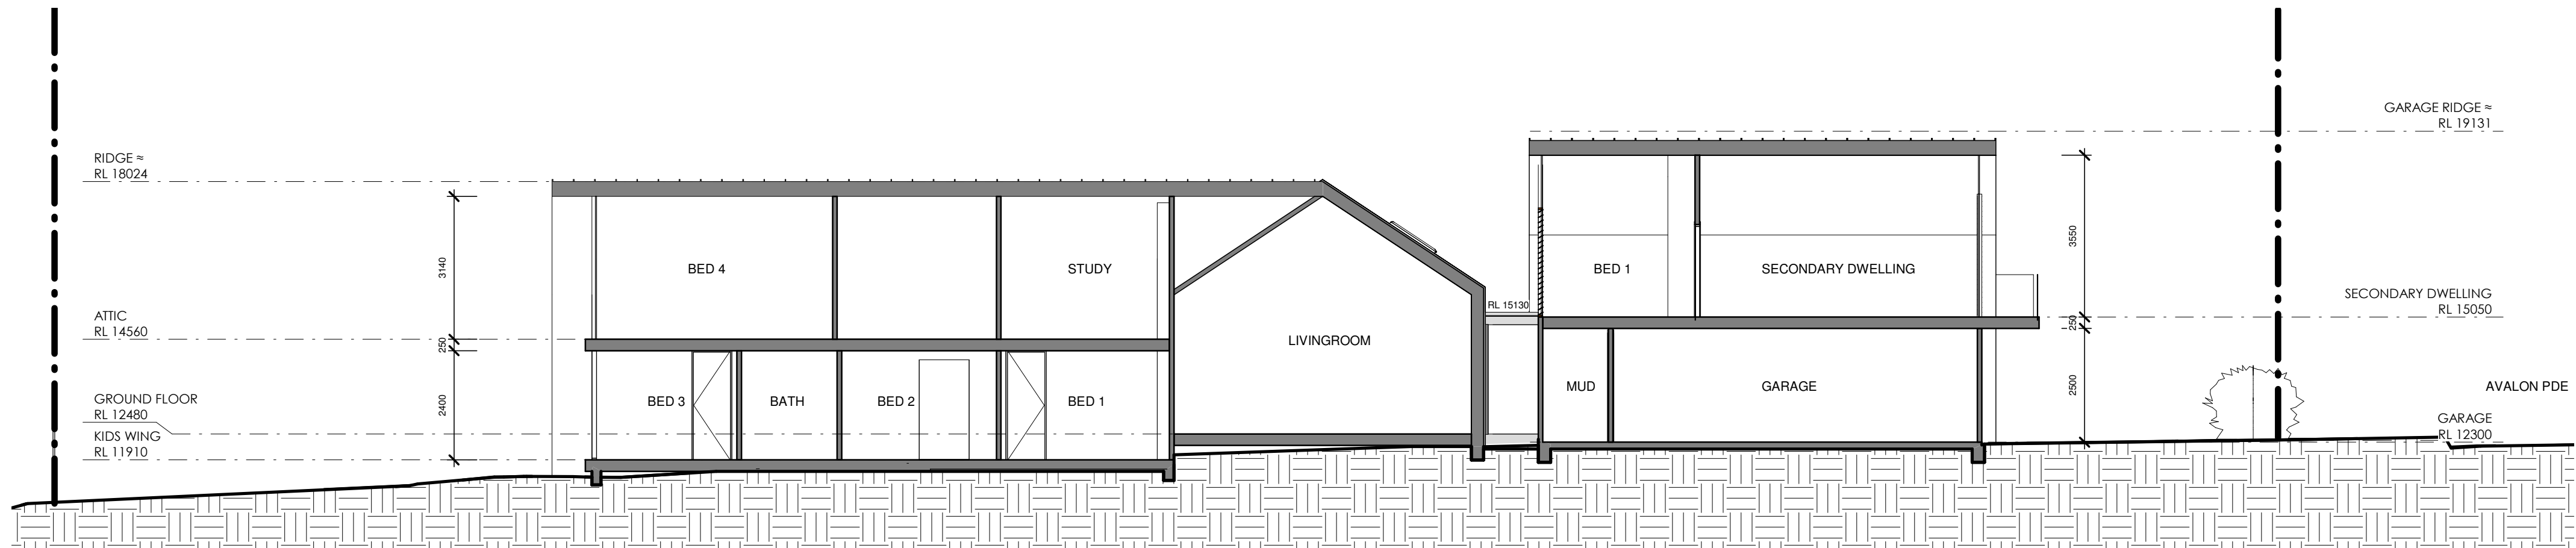


2 Section 1
20 1:100

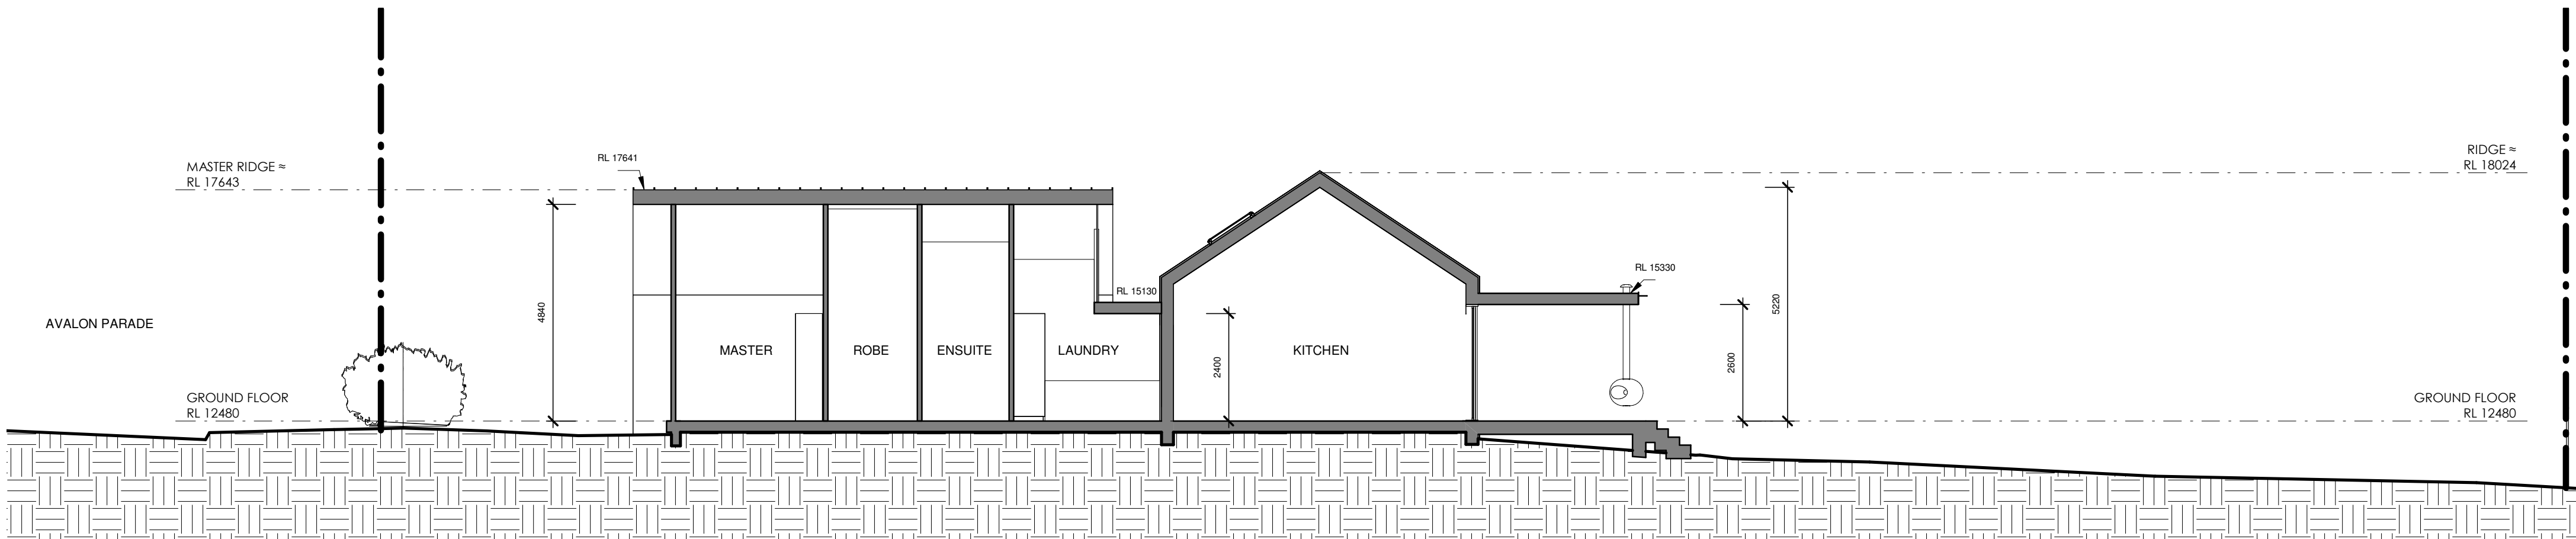

1 Section 2
20 1:100

NEW WALLS
DEMOLISHED
OVERHEAD
BEYOND

 

ARCHITECTS WORK IS COPYRIGHT AND COVERED BY COPYRIGHT ACT
DRAWINGS NOT TO BE SCALED. USE FIGURED DIMENSIONS ONLY. CHECK ALL DIMENSIONS ON SITE. ELECTRONIC COPIES OF DRAWINGS SHOULD BE VERIFIED AGAINST PRINTED COPIES TO ENSURE NO LOSS OF INFORMATION.

ARCHITECT

THW

ARCHITECTS


ph. 02 9918 5085

e. tim@thw.net.au

m. Suite 101 - Level 1, 60 Old Barrenjoey rd, Avalon NSW, 2107

reg# NSW 7417 - TIM WEST

SURVEY DAW & WALTON CONSULTING SURVEYORS PO BOX 3222, REDFERN, NSW, 2016 P. (02) 8065 1156 E. survey@daw-walton.com.au	PLANNER VAUGHAN MILLIGAN DEVELOPMENT CONSULTING PO BOX 49, NEWPORT BEACH, NSW, 2106 P. 99994922 E. vmcd@bigpond.net.au	LANDSCAPE SAS LANDSCAPES P. 0438 182 455 E. avalonbuildingdesign@gmail.com	PROJECT 96 AVALON PARADE, AVALON BEACH, NSW, 2107 NEW BUILD	126/07/2021DA ISDATECOMMENTS	JOB NUM#001 DRAWN BYBH CHK. BYTW PAGE SIZEA2
STORMWATER / FLOOD ENGINEER BARRENJOEY CONSULTANT ENGINEERS 34 GEORGE ST, AVALON, SYDNEY, NSW, 2107 P. 0418 630 330 E. lucasbce@bigpond.com	BASIX / NATHERS SUSTAINABLE THERMAL SOLUTIONS BRUCE CARR P. 0420312721 E. BCARR378@bigpond.com	ARBORIST SAS LANDSCAPES P. 0438 182 455 E. avalonbuildingdesign@gmail.com	CLIENT TIM & FIONA WEST 96 AVALON PARADE, AVALON, NSW, 2107		PROJECT NAME96 AVALON PDE SCALE1:100
			DRAWING NAMESECTIONS DRAWING NUMBERA 20 -1		



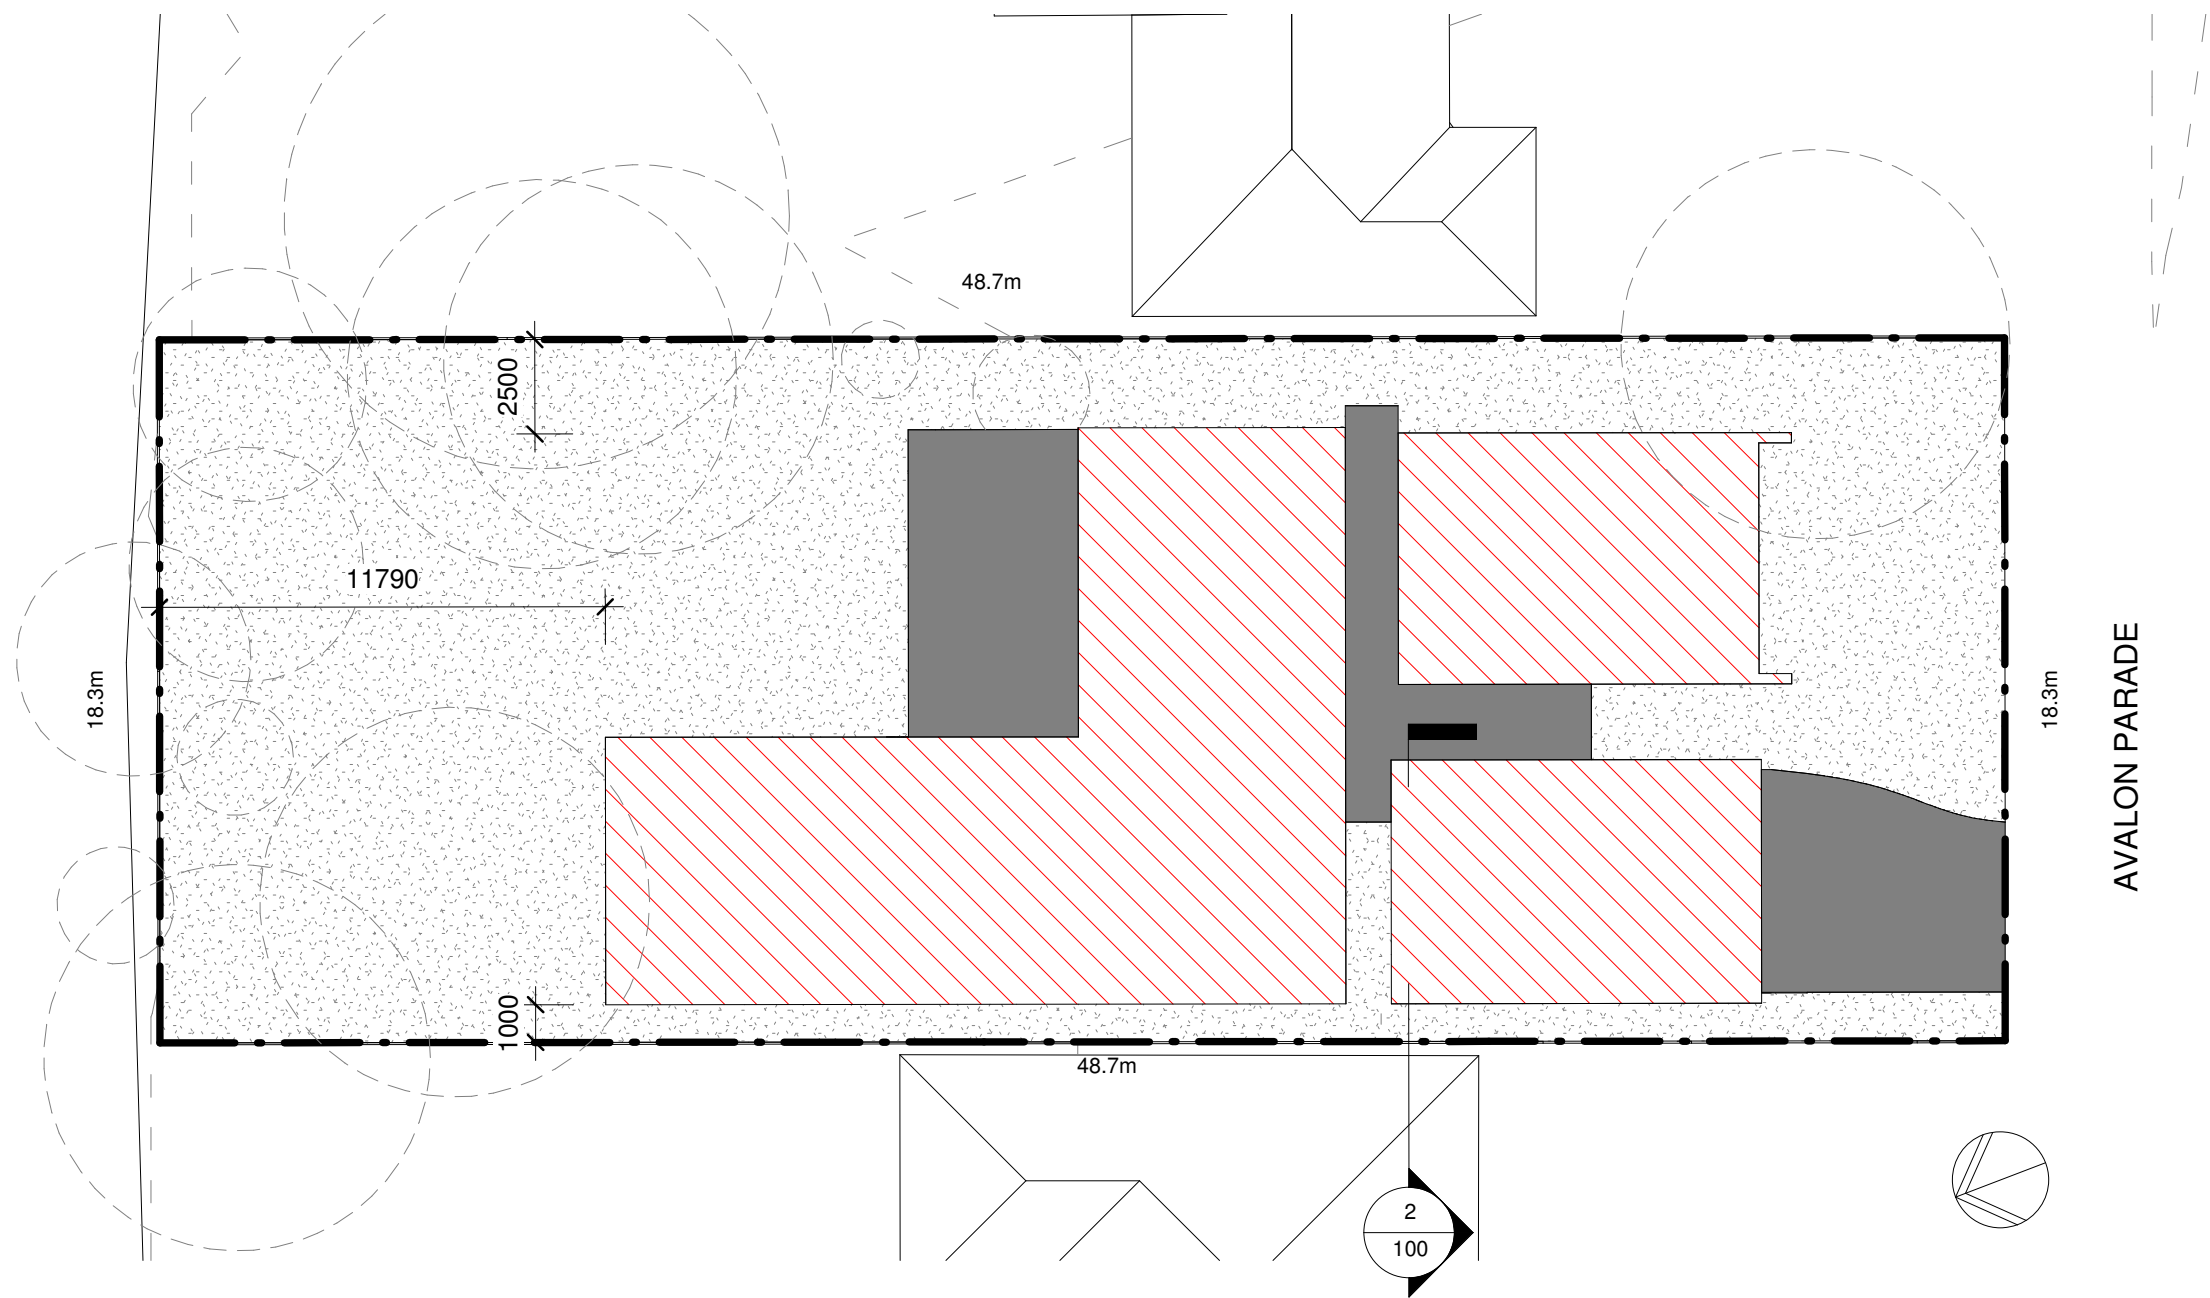


ANALYSIS CALCULATIONS

SITE AREA:	892m ²	DCP/LEP	PROPOSED
LANDSCAPE	MAX 60% = 535m ²		54% = 488m ² 6% = 54m ² OUTDOOR RECREATION PURPOSES
SETBACKS	MAX		
FRONT	6.5m		6.5m
SIDE	2.5m, 1.0m		2.5m, 1.0m
REAR	6.5m		11.8m
BUILDING HEIGHT	MAX		
	8.5m		6.9m

BUILDING AREA	
LANDSCAPE AREA	
DECKS/DRIVEWAY	
BUILDING ENVELOPE NON-COMPLIANCE	
BUILDING ENVELOPE 8.5m BUILDING HEIGHT	

1 SITE ANALYSIS PLAN
10 100 1 : 200

 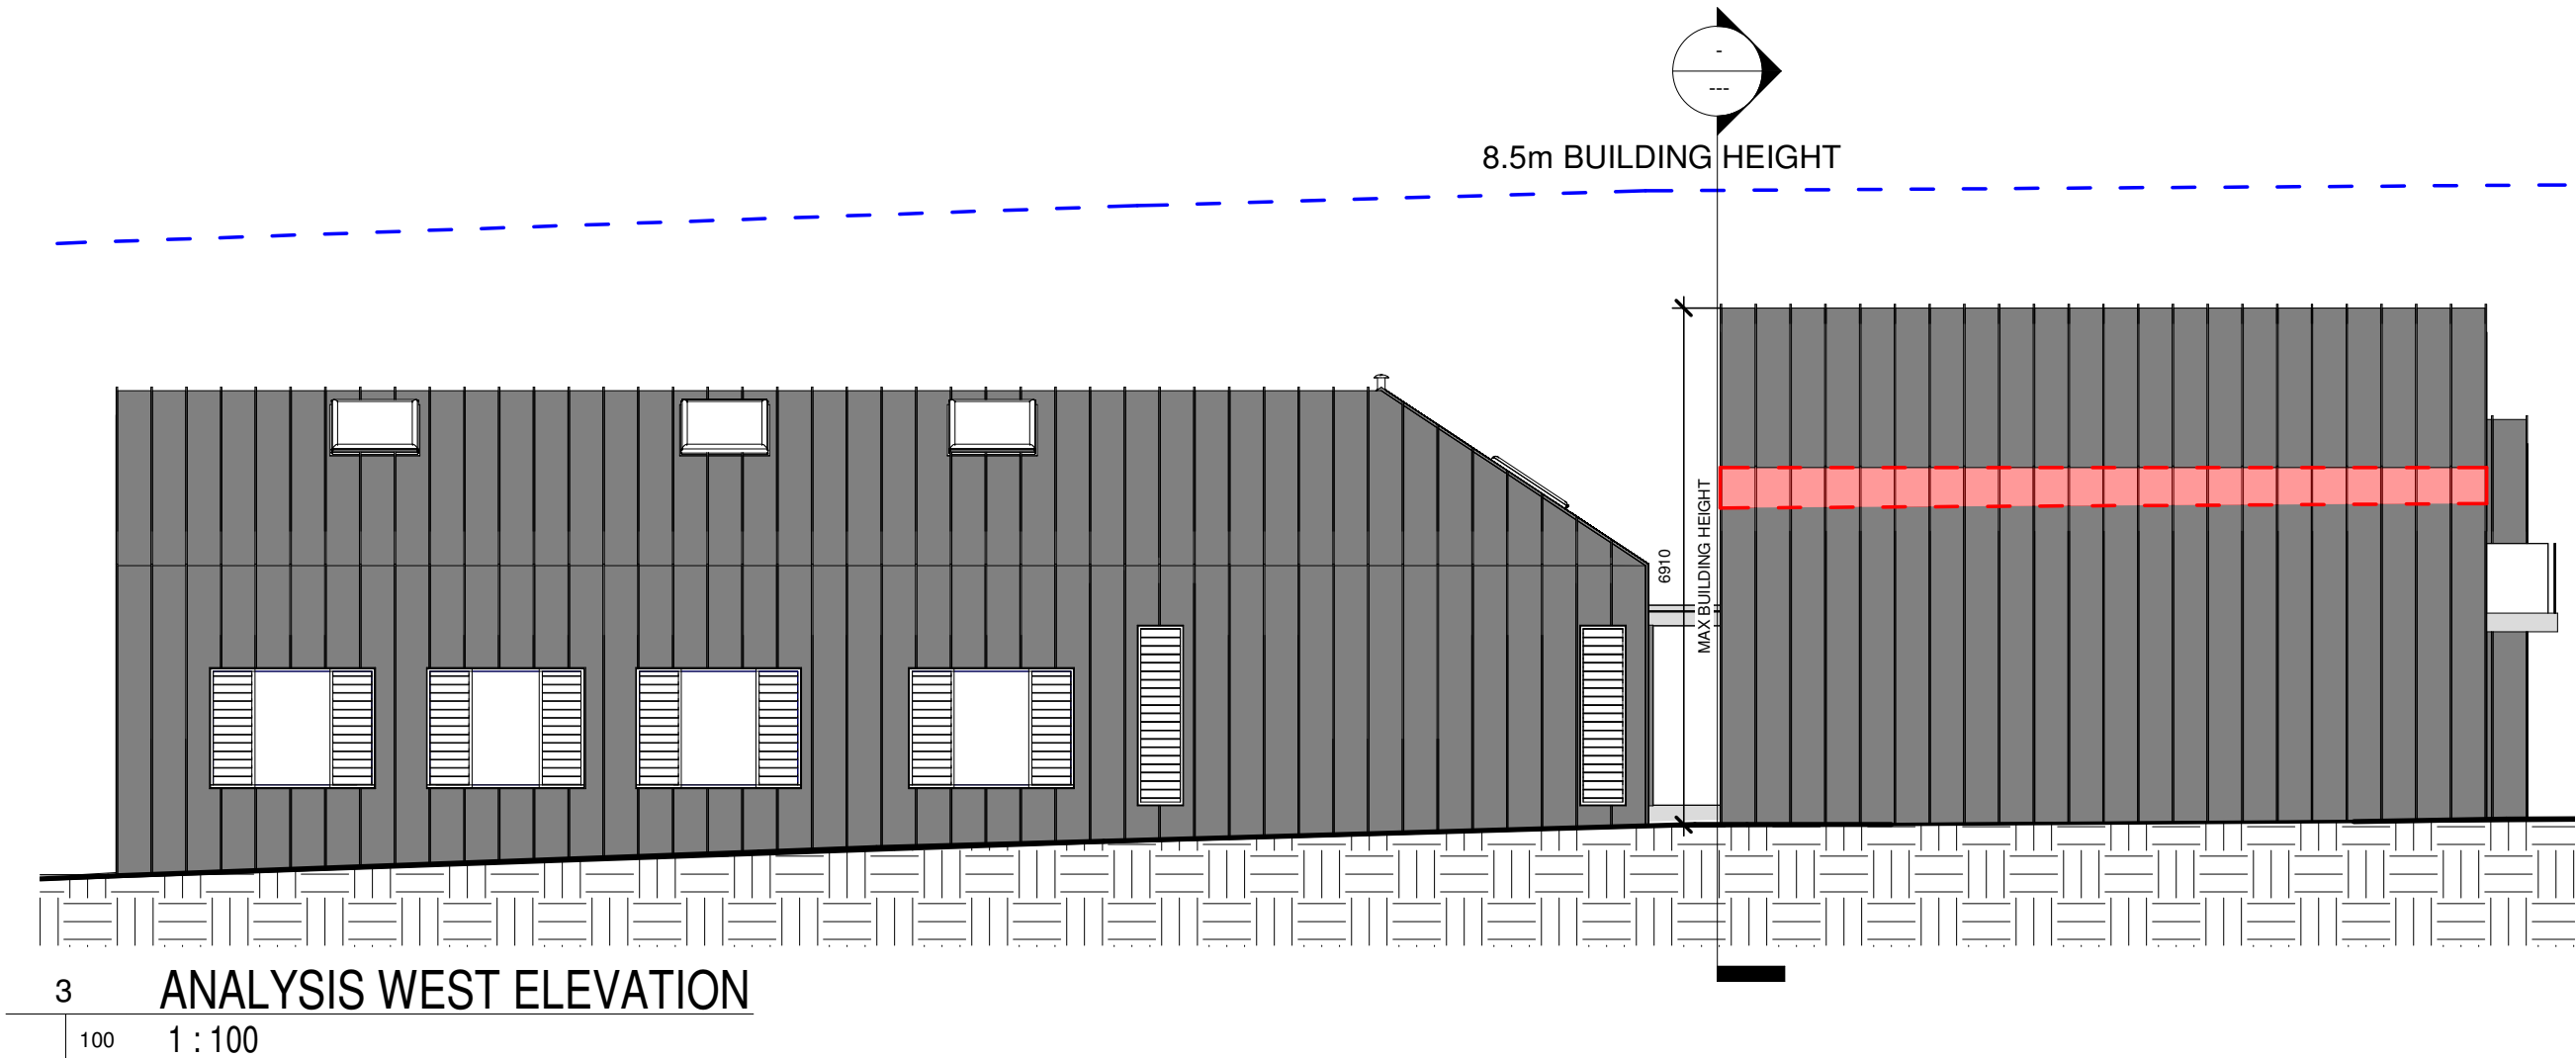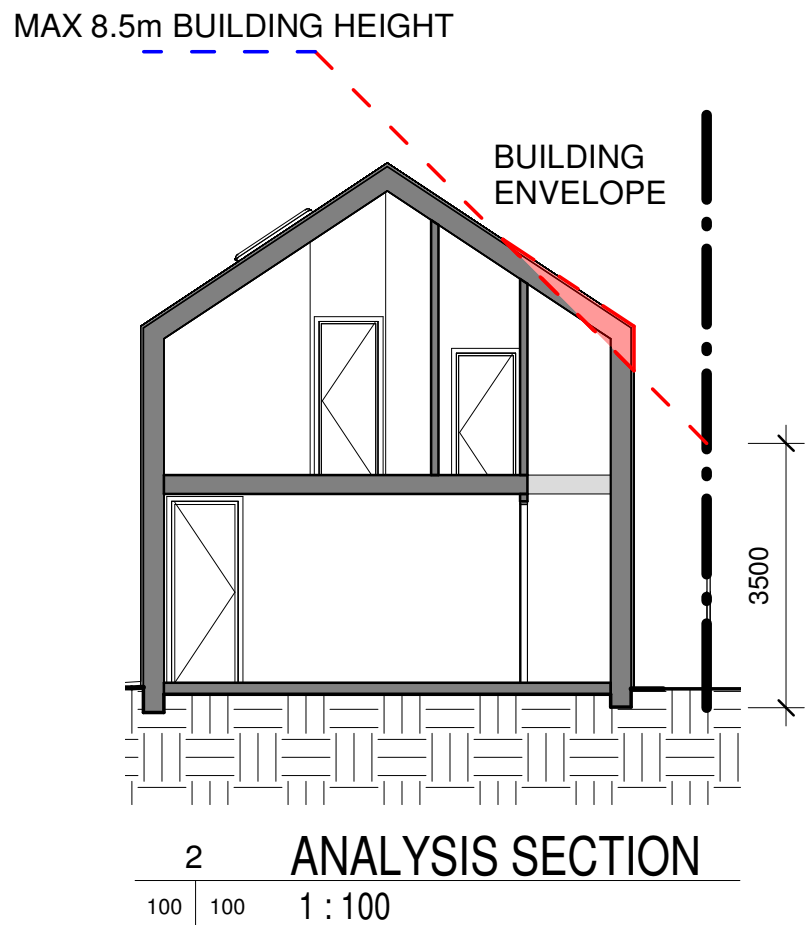

ARCHITECTS WORK IS COPYRIGHT AND COVERED BY COPYRIGHT ACT
DRAWINGS NOT TO BE SCALED. USE FIGURED DIMENSIONS ONLY. CHECK ALL DIMENSIONS ON SITE. ELECTRONIC COPIES OF DRAWINGS SHOULD BE VERIFIED AGAINST PRINTED COPIES TO ENSURE NO LOSS OF INFORMATION.



ph. 02 9918 5085
e. tim@thw.net.au
m. Suite 101 - Level 1, 60 Old Barrenjoey rd, Avalon NSW, 2107
reg# NSW 7417 - TIM WEST

SURVEY
DAW & WALTON CONSULTING SURVEYORS
PO BOX 3222, REDFERN, NSW, 2016
P. (02) 8065 1156
E. survey@daw-walton.com.au

PLANNER
VAUGHAN MILLIGAN DEVELOPMENT CONSULTING
PO BOX 49, NEWPORT BEACH, NSW, 2106
P. 99994922
E. vmcd@bigpond.net.au

LANDSCAPE
SAS LANDSCAPES
P. 0438 182 455
E. avalonbuildingdesign@gmail.com

PROJECT
96 AVALON PARADE, AVALON BEACH, NSW, 2107
NEW BUILD

STORMWATER / FLOOD ENGINEER
BARRENJOEY CONSULTING ENGINEERS
34 GEORGE ST, AVALON, SYDNEY, NSW, 2107
P. 0418 630 330
E. lucasbce@bigpond.com


BASIX / NATHERS
SUSTAINABLE THERMAL SOLUTIONS
BRUCE CARR
P. 0420312721
E. BCARR378bigpond.com

ARBORIST
SAS LANDSCAPES
P. 0438 182 455
E. avalonbuildingdesign@gmail.com


CLIENT
TIM & RONA WEST
96 AVALON PARADE, AVALON, NSW, 2107

1 26/07/2021 DA
IS DATE COMMENTS

JOB NUM#	DRAWN BY	CHK. BY	PAGE SIZE
001	BH	TW	A2
PROJECT NAME			SCALE
96 AVALON PDE			1:100
DRAWING NAME			DRAWING NUMBER
ANALYSIS			A 100 -1

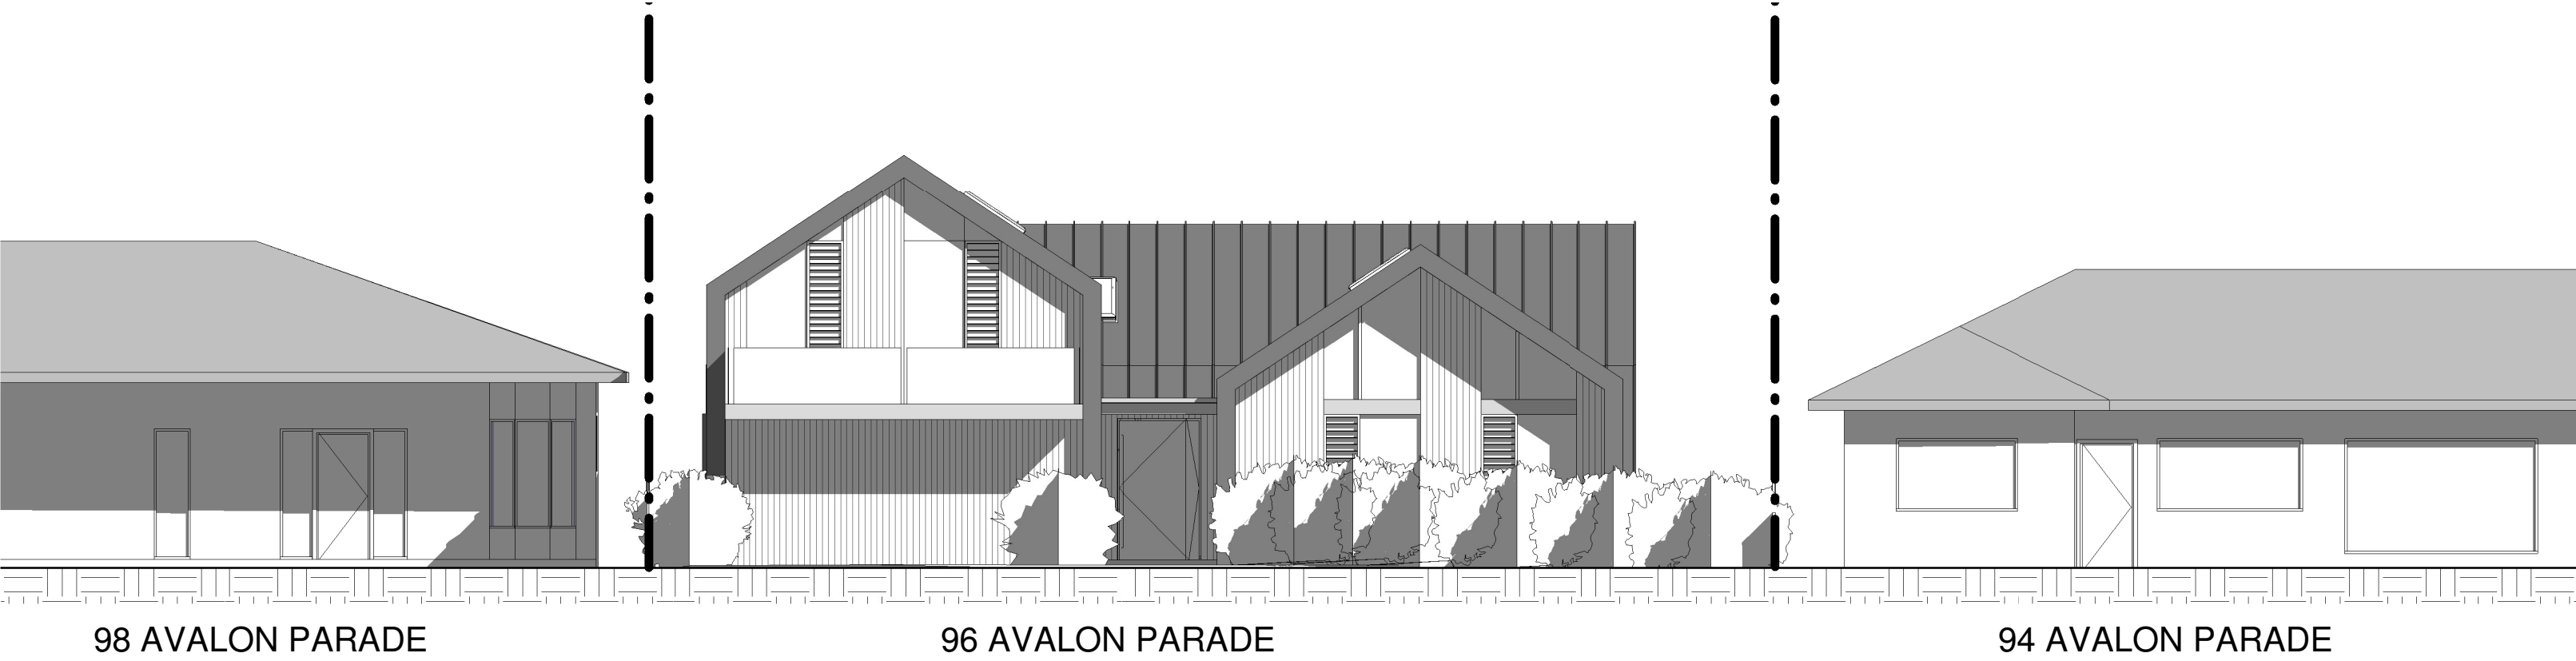

1 **STREETSCAPE AVALON PARADE**
200 1 : 100

 

ARCHITECTS WORK IS COPYRIGHT AND COVERED BY COPYRIGHT ACT
DRAWINGS NOT TO BE SCALED. USE FIGURED DIMENSIONS ONLY. CHECK ALL DIMENSIONS ON SITE. ELECTRONIC COPIES OF DRAWINGS SHOULD BE VERIFIED AGAINST PRINTED COPIES TO ENSURE NO LOSS OF INFORMATION.

ARCHITECT

THW

ARCHITECTS

ph. 02 9918 5085
e. tim@thw.net.au
m. Suite 101 - Level 1, 60 Old Barrenjoey rd, Avalon NSW, 2107
reg# NSW 7417 - TIM WEST

SURVEY
DAW & WALTON CONSULTING SURVEYORS
PO BOX 3222, REDFERN, NSW, 2016
P. (02) 8065 1156
E. survey@daw-walton.com.au

STORMWATER / FLOOD ENGINEER
BARRENJOEY CONSULTANT ENGINEERS
34 GEORGE ST, AVALON, SYDNEY, NSW, 2107
P. 0418 630 330
E. lucasbce@bigpond.com

PLANNER
VAUGHAN MILLIGAN DEVELOPMENT CONSULTING
PO BOX 49, NEWPORT BEACH, NSW, 2106
P. 99994922
E. vmdc@bigpond.net.au

BASIX / NATHERS
SUSTAINABLE THERMAL SOLUTIONS
BRUCE CARR
P. 0420312721
E. BCARR378@bigpond.com

LANDSCAPE
SAS LANDSCAPES
P. 0438 182 455
E. avalonbuildingdesign@gmail.com

ARBORIST
SAS LANDSCAPES
P. 0438 182 455
E. avalonbuildingdesign@gmail.com

PROJECT
96 AVALON PARADE, AVALON BEACH, NSW, 2107
NEW BUILD

CLIENT
TIM & RIONA WEST
96 AVALON PARADE, AVALON, NSW, 2107

1	26/07/2021	DA
IS	DATE	COMMENTS

JOB NUM#	DRAWN BY	CHK. BY	PAGE SIZE
001	BH	TW	A2
PROJECT NAME			SCALE
96 AVALON PDE			1:100
DRAWING NAME			DRAWING NUMBER
STREETSCAPE			A 200 -1



BLACK ALUMINIUM FRAMED WINDOWS



GLASS BALUSTRADE




VERTICAL TIMBER CLADDING



GREY COLORBOND STANDING SEAM



VERTICAL TIMBER CLADDING

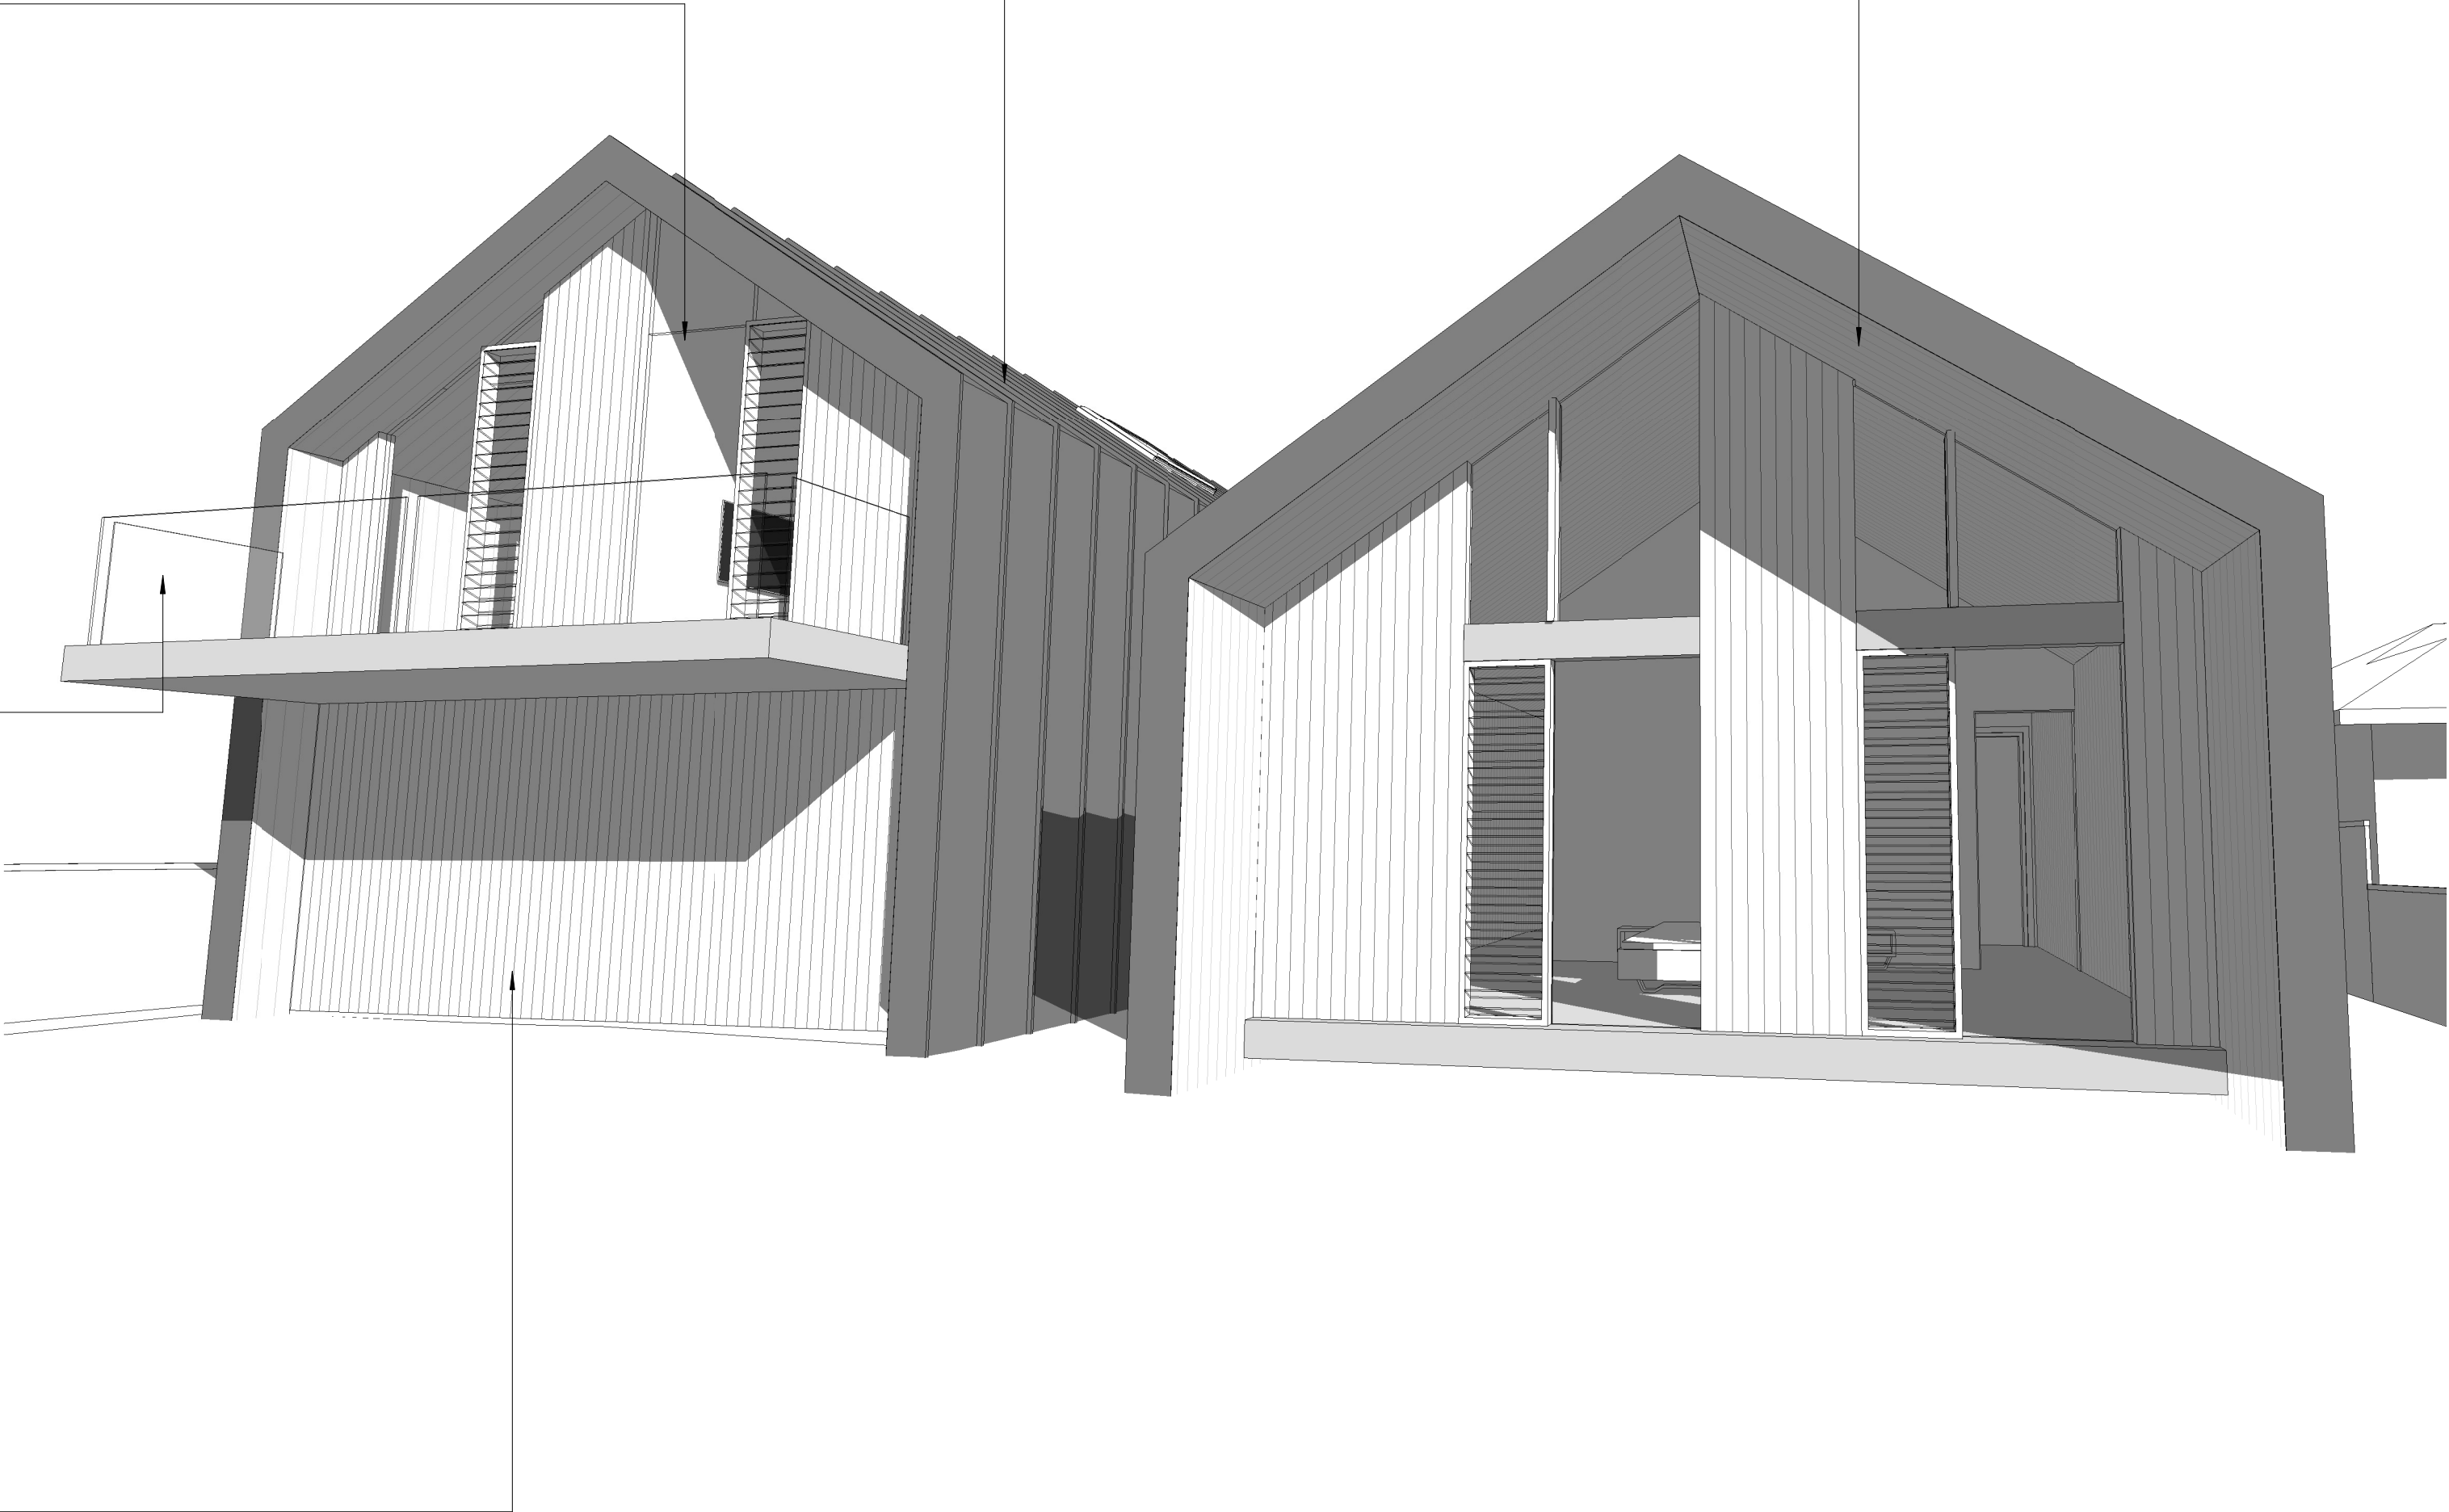

ARCHITECTS WORK IS COPYRIGHT AND COVERED BY COPYRIGHT ACT
DRAWINGS NOT TO BE SCALED. USE FIGURED DIMENSIONS ONLY. CHECK ALL DIMENSIONS ON SITE. ELECTRONIC COPIES OF DRAWINGS SHOULD BE VERIFIED AGAINST PRINTED COPIES TO ENSURE NO LOSS OF INFORMATION.



ph. 02 9918 5085
e. tim@thw.net.au
m. Suite 101 - Level 1, 60 Old Barrenjoey rd, Avalon NSW, 2107
reg# NSW 7417 - TIM WEST

SURVEY
DAW & WALTON CONSULTING SURVEYORS
PO BOX 3222, REDFERN, NSW, 2016
P. (02) 8065 1156
E. survey@daw-walton.com.au

STORMWATER / FLOOD ENGINEER
BARRENJOEY CONSULTING ENGINEERS
34 GEORGE ST, AVALON, SYDNEY, NSW, 2107
P. 0418 630 330
E. lucasbce@bigpond.com

PLANNER
VAUGHAN MILLIGAN DEVELOPMENT CONSULTING
PO BOX 49, NEWPORT BEACH, NSW, 2106
P. 99994922
E. vmcd@bigpond.net.au

BASIX / NATHERS
SUSTAINABLE THERMAL SOLUTIONS
BRUCE CARR
P. 0420312721
E. bcarr378@bigpond.com

LANDSCAPE
SAS LANDSCAPES
P. 0438 182 455
E. avalonbuildingdesign@gmail.com

ARBORIST
SAS LANDSCAPES
P. 0438 182 455
E. avalonbuildingdesign@gmail.com

PROJECT
96 AVALON PARADE, AVALON BEACH, NSW, 2107
NEW BUILD


CLIENT
TIM & RONA WEST
96 AVALON PARADE, AVALON, NSW, 2107

1 26/07/2021 DA
IS DATE COMMENTS


JOB NUM# 001
DRAWN BY BH
CHK. BY TW
PAGE SIZE A2

PROJECT NAME
96 AVALON PDE
SCALE
1:100


DRAWING NAME
COLOURS & FINISHES
DRAWING NUMBER
A 203 -1

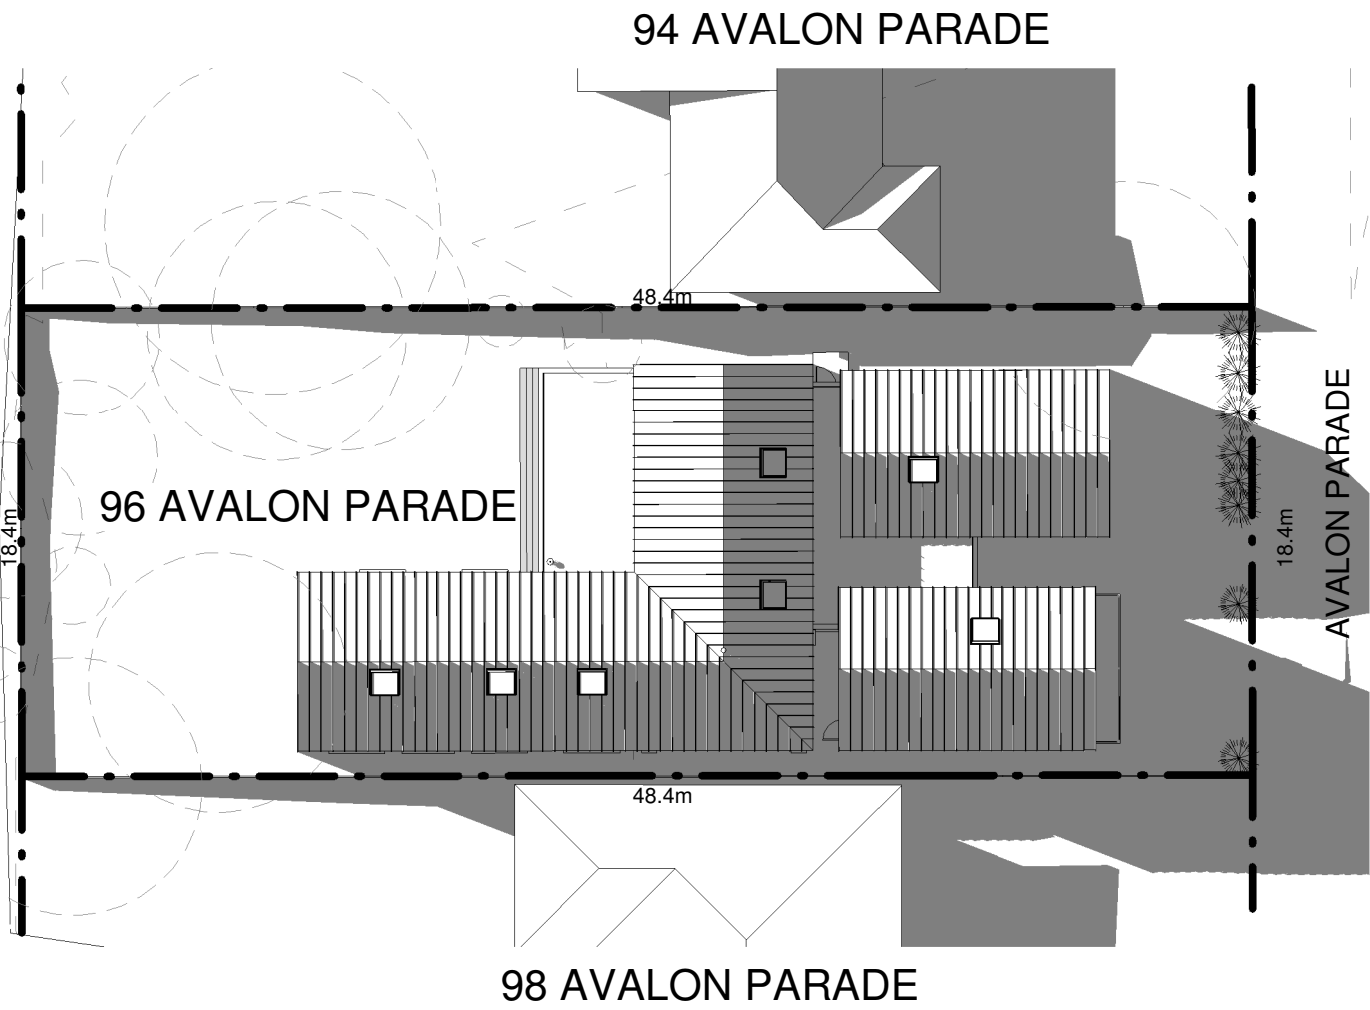


1 PROPOSED SHADOWS 9AM
10 204 1 : 300

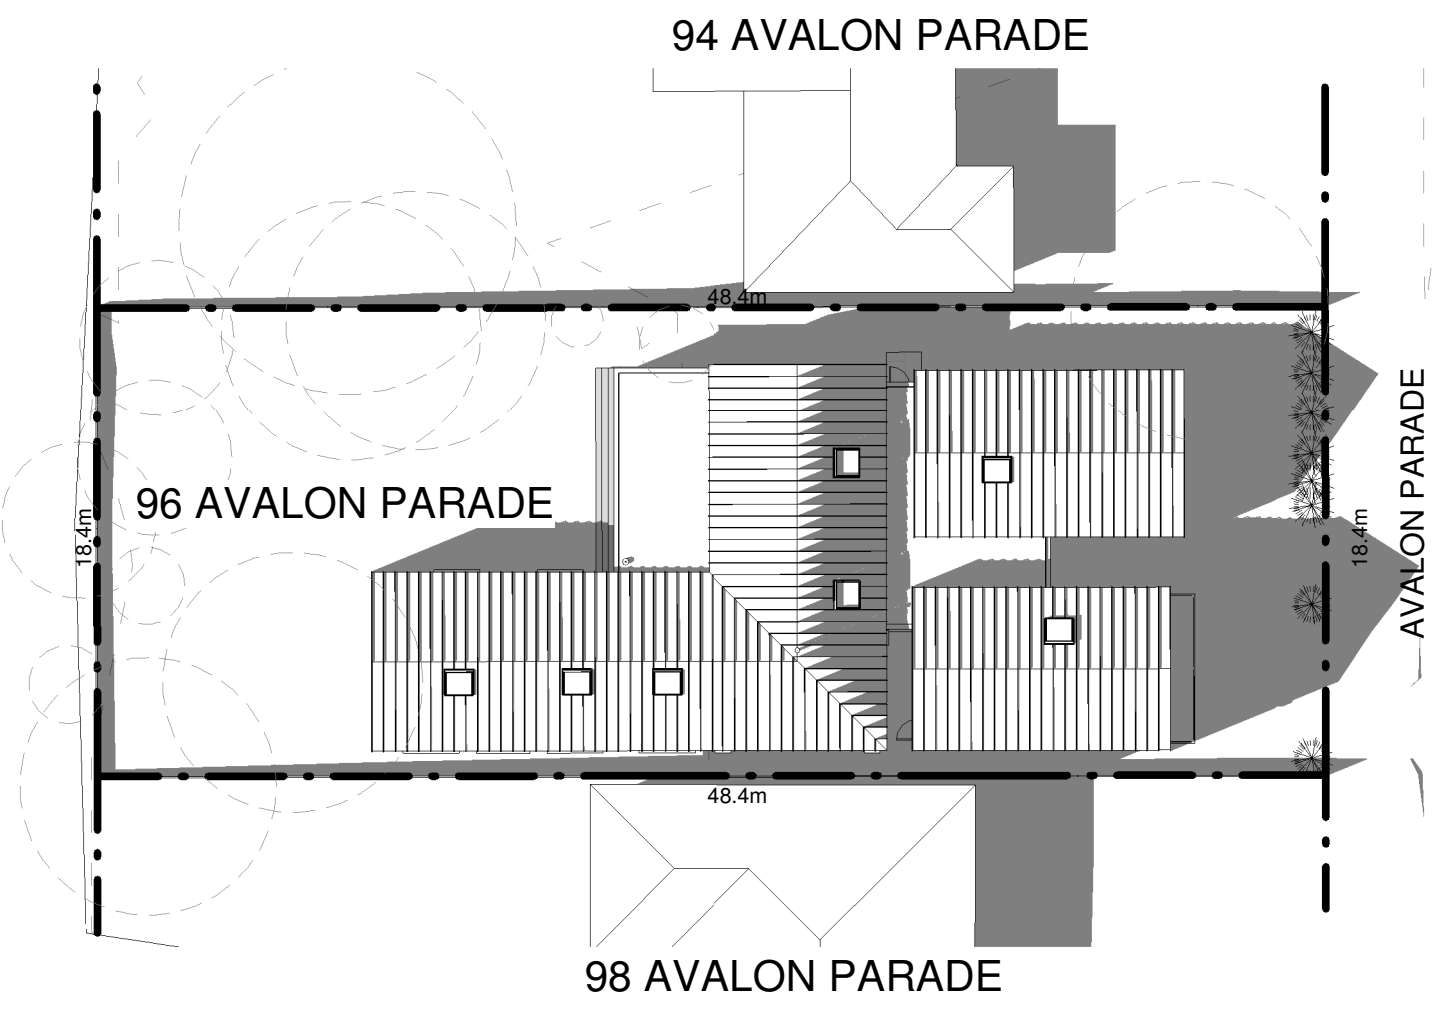

2 PROPOSED SHADOWS 12PM
10 204 1 : 300

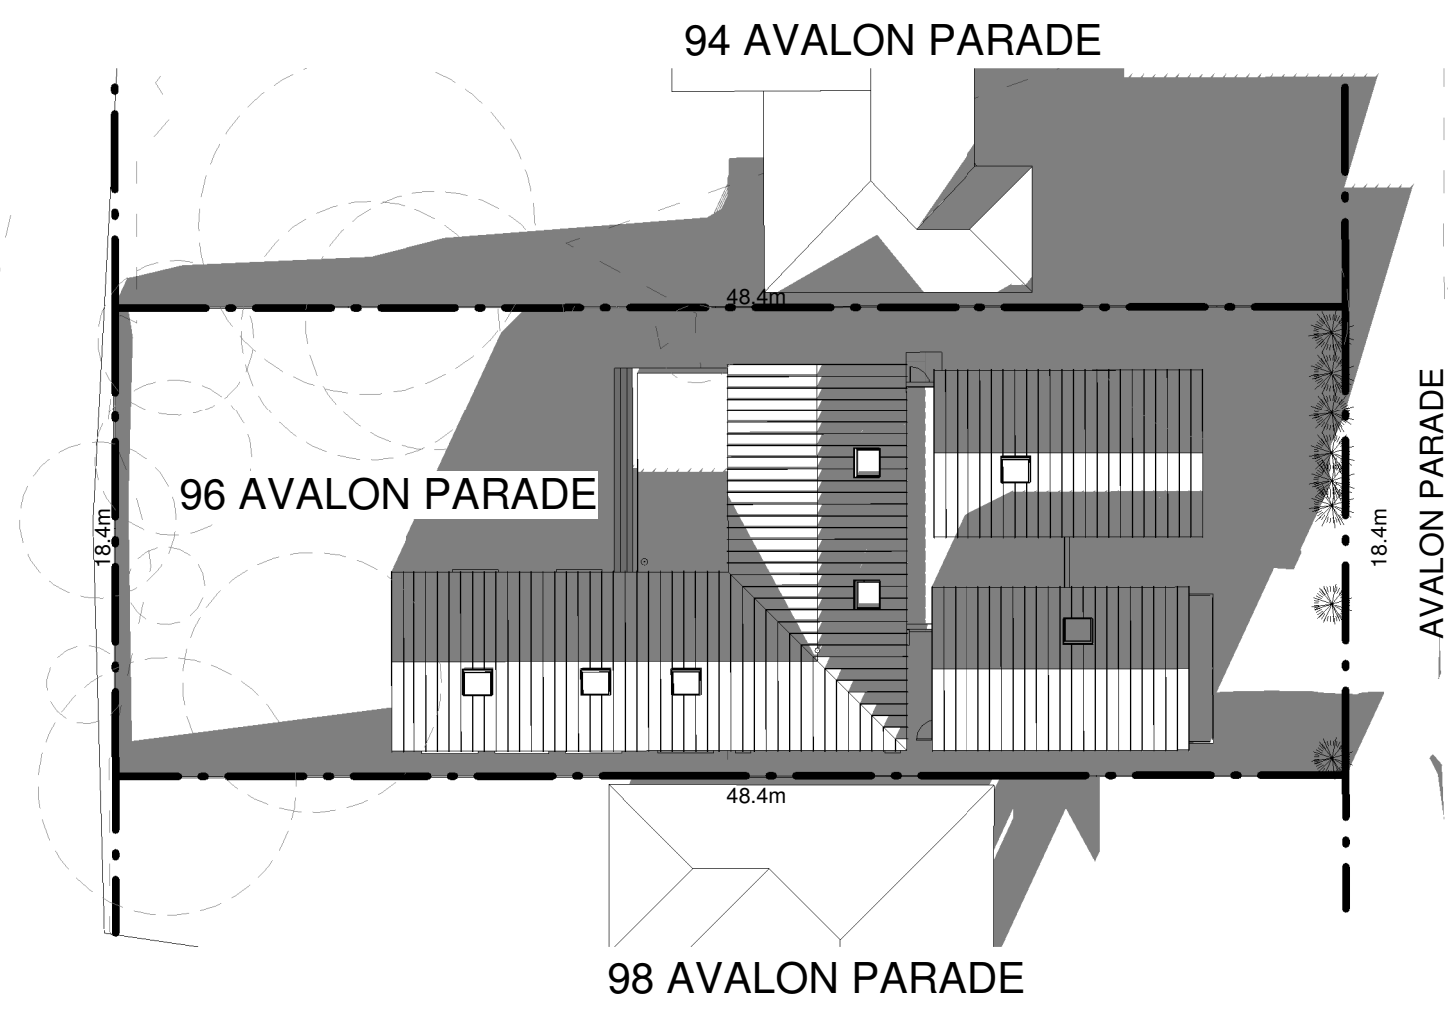

3 PROPOSED SHADOWS 3PM
10 204 1 : 300

 

ARCHITECT'S WORK IS COPYRIGHT AND COVERED BY COPYRIGHT ACT
DRAWINGS NOT TO BE SCALED. USE FIGURED DIMENSIONS ONLY. CHECK ALL DIMENSIONS ON SITE. ELECTRONIC COPIES OF DRAWINGS SHOULD BE VERIFIED AGAINST PRINTED COPIES TO ENSURE NO LOSS OF INFORMATION.

ARCHITECT

THW
ARCHITECTS

ph. 02 9918 5085
e. tim@thw.net.au
m. Suite 101 - Level 1, 60 Old Barrenjoey rd, Avalon NSW, 2107
reg# NSW 7417 - TIM WEST

SURVEY
DAW & WALTON CONSULTING SURVEYORS
PO BOX 3222, REDFERN, NSW, 2016
P. (02) 8065 1156
E. survey@daw-walton.com.au

STORMWATER / FLOOD ENGINEER
BARRENJOEY CONSULTANT ENGINEERS
34 GEORGE ST, AVALON, SYDNEY, NSW, 2107
P. 0418 630 330
E. lucasbce@bigpond.com

PLANNER
VAUGHAN MILLIGAN DEVELOPMENT CONSULTING
PO BOX 49, NEWPORT BEACH, NSW, 2106
P. 99994922
E. vmcd@bigpond.net.au

BASIX / NATHERS
SUSTAINABLE THERMAL SOLUTIONS
BRUCE CARR
P. 0420312721
E. BCARR378@bigpond.com

LANDSCAPE
SAS LANDSCAPES
P. 0438 182 455
E. avalonbuildingdesign@gmail.com


ARBORIST
SAS LANDSCAPES
P. 0438 182 455
E. avalonbuildingdesign@gmail.com

PROJECT
96 AVALON PARADE, AVALON BEACH, NSW, 2107
NEW BUILD


CLIENT
TIM & RIONA WEST
96 AVALON PARADE, AVALON, NSW, 2107

1	26/07/2021	DA
IS	DATE	COMMENTS


JOB NUM# 001	DRAWN BY BH	CHK. BY TW	PAGE SIZE A2
PROJECT NAME 96 AVALON PDE			SCALE 1:100
DRAWING NAME SHADOWS PLAN			DRAWING NUMBER A 204 -1

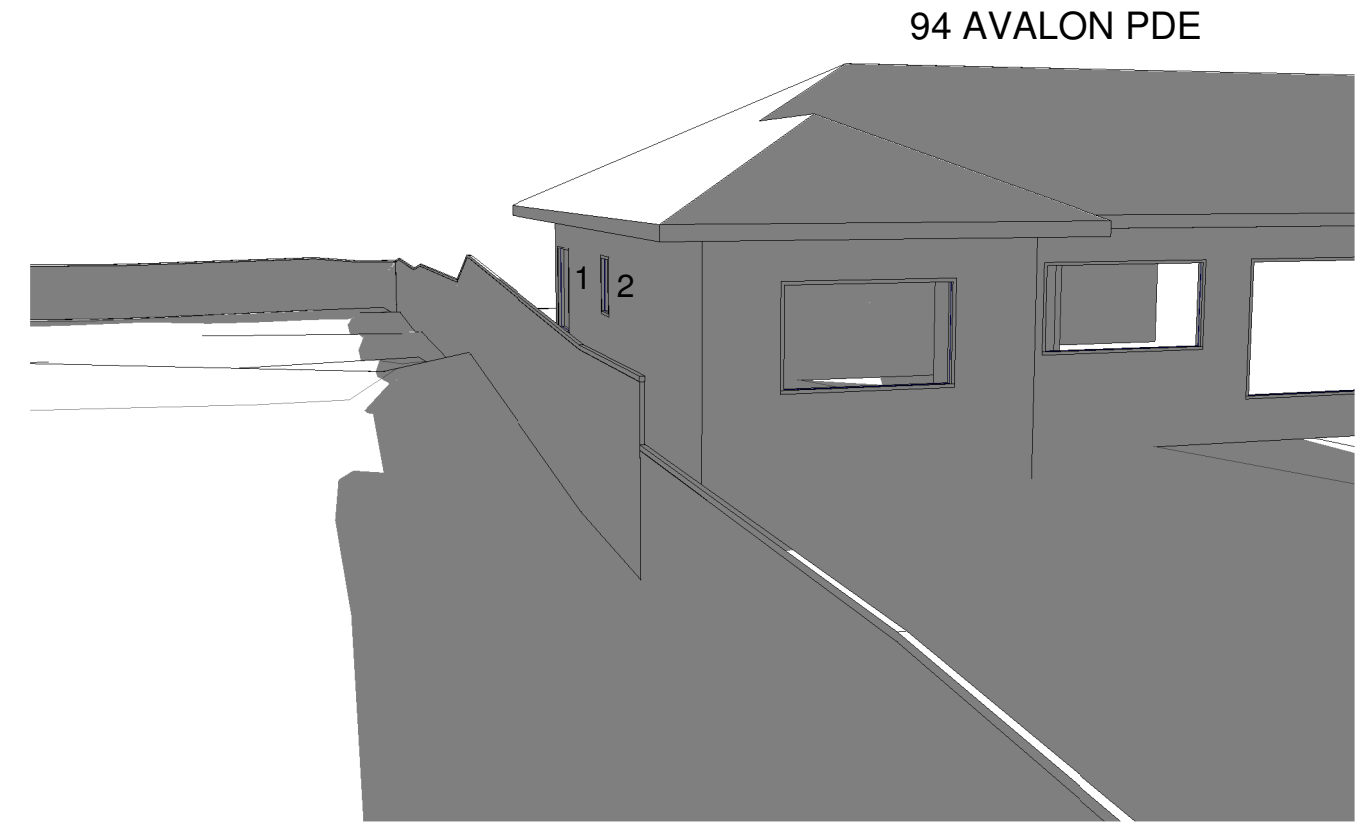

SHADOWS 9AM - 94 AVALON PDE - EXISTING (HOUSE DEMOLISHED)

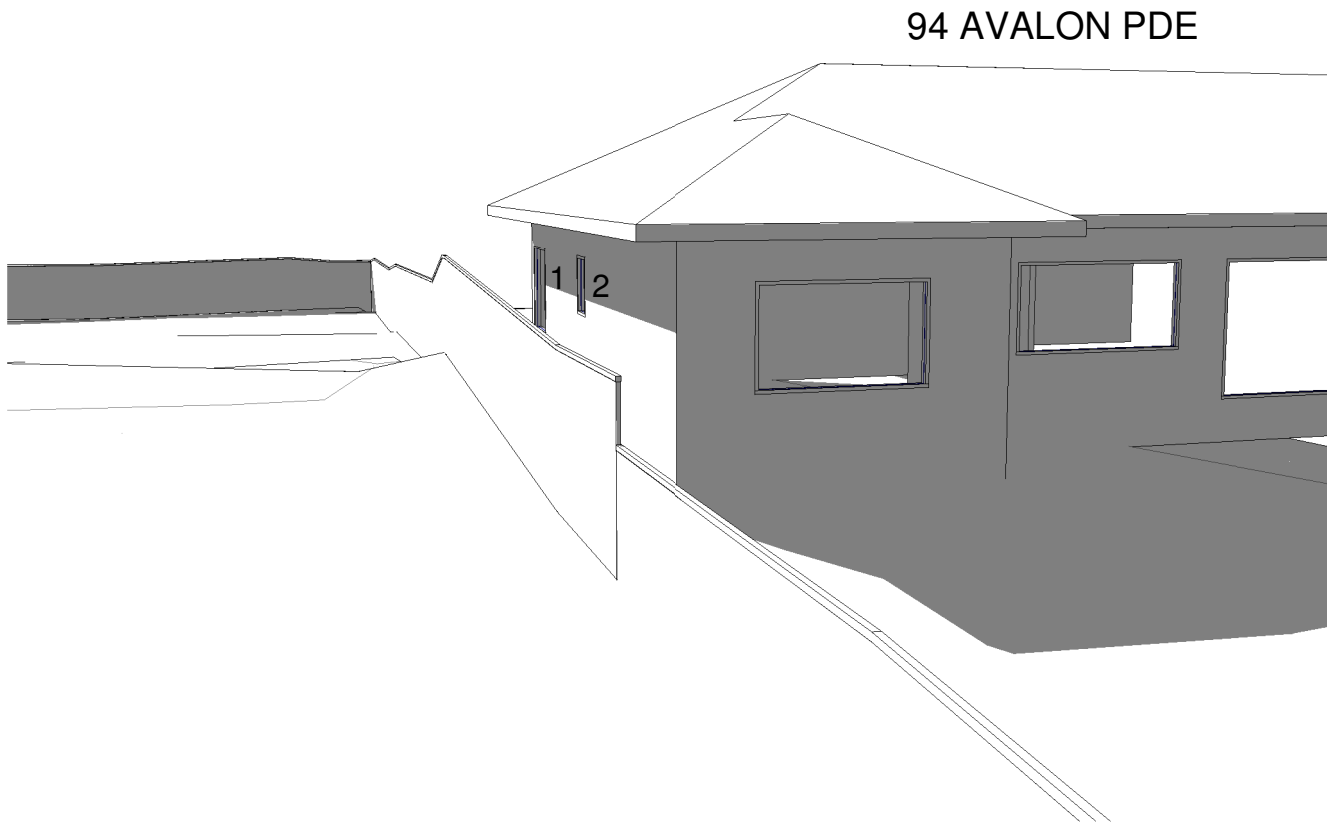


SHADOWS 12PM - 94 AVALON PDE - EXISTING (HOUSE DEMOLISHED)

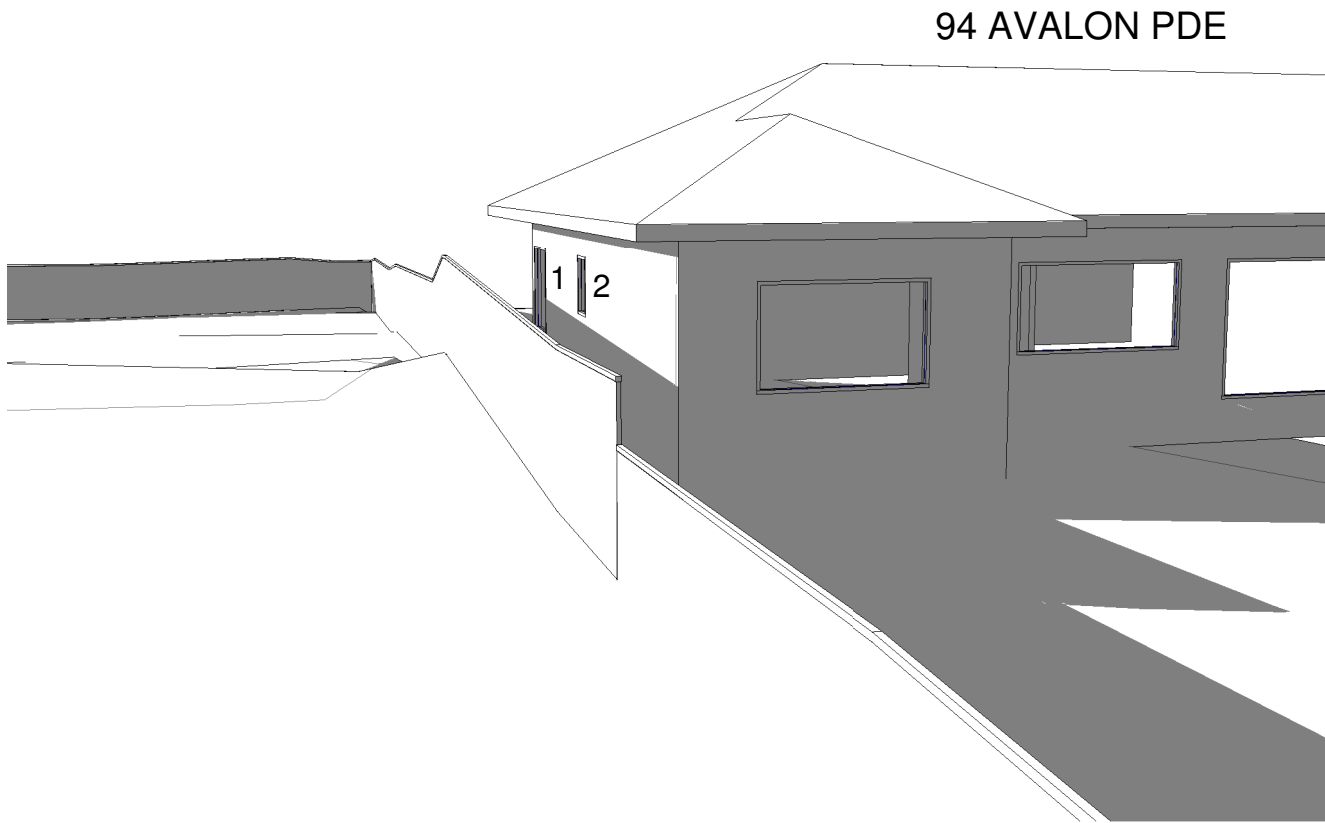


SHADOWS 3PM - 94 AVALON PDE - EXISTING (HOUSE DEMOLISHED)



PROPOSED SHADOWS 9AM

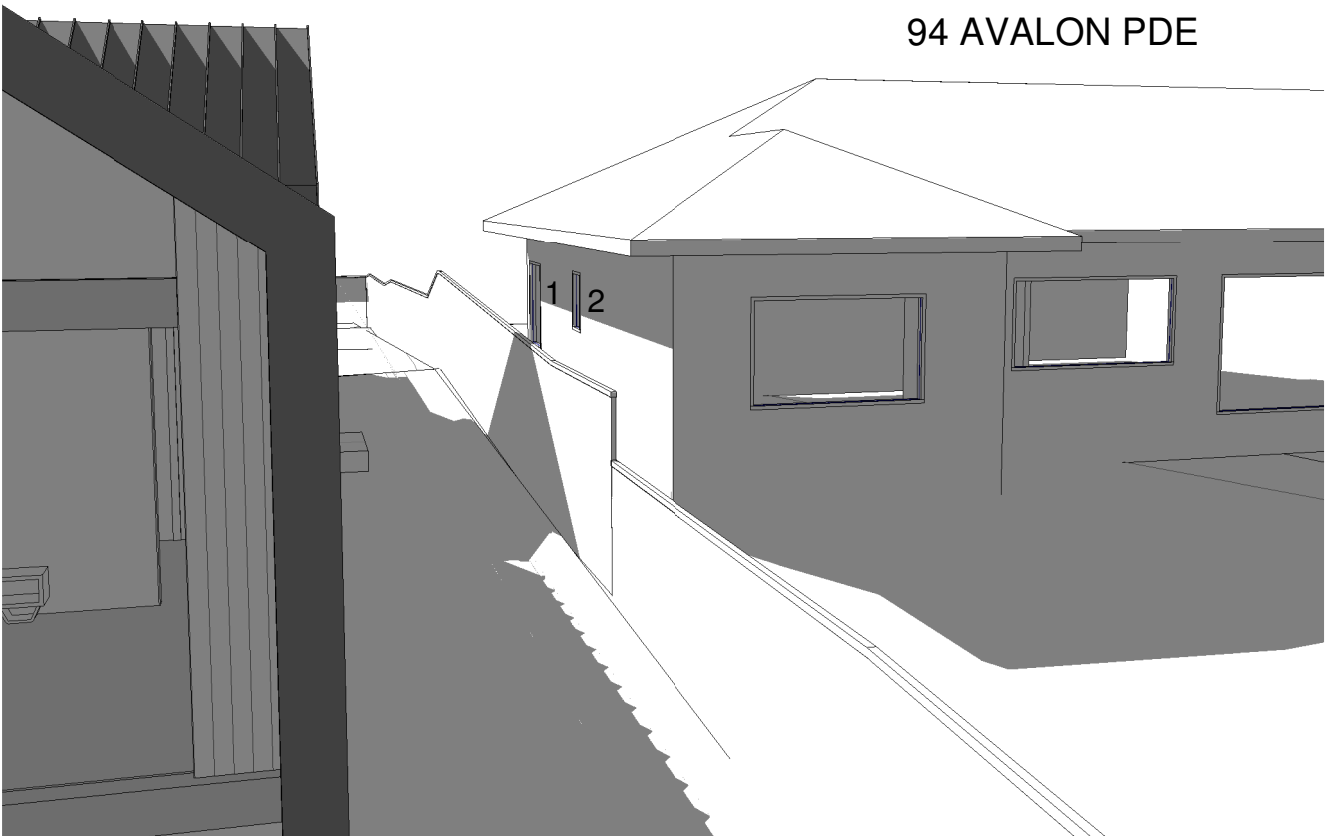

PROPOSED SHADOWS 12PM

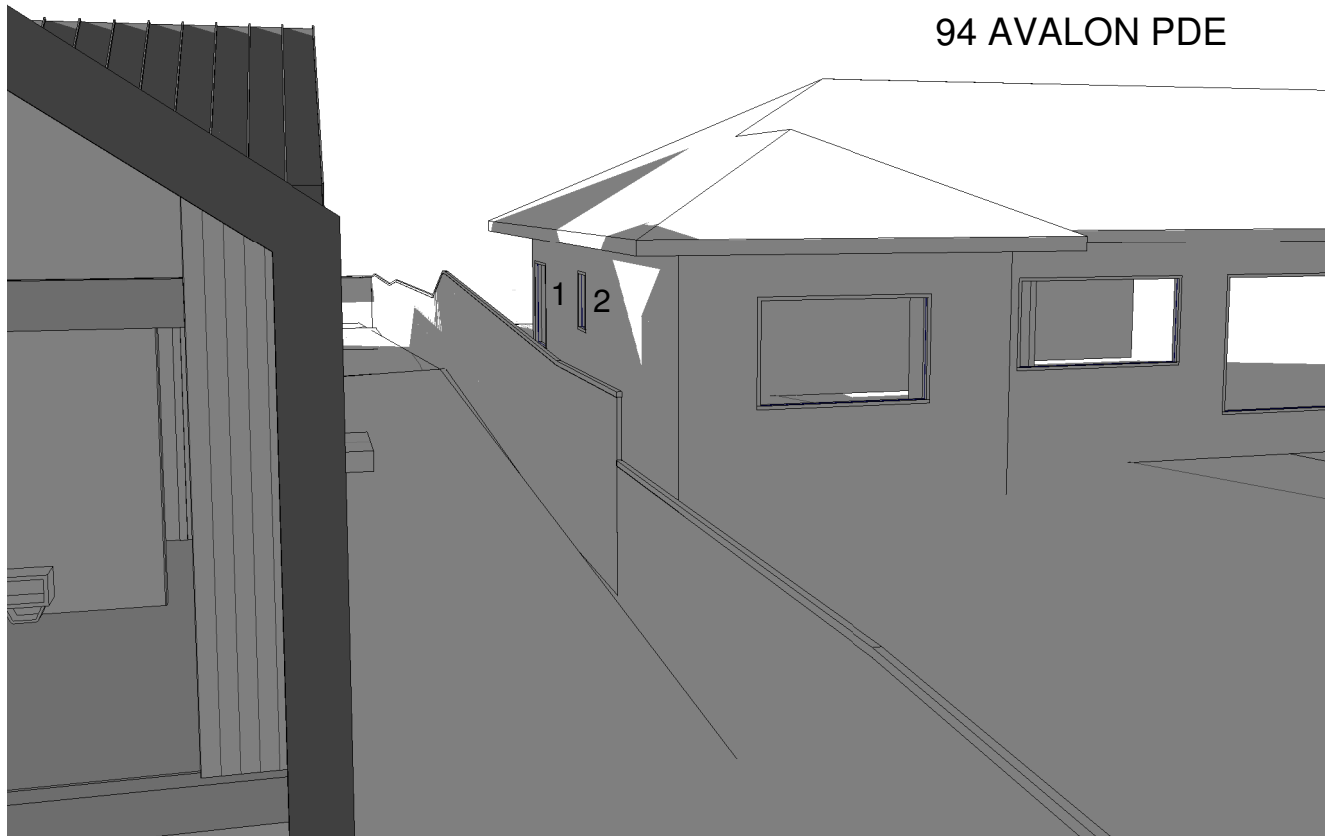

PROPOSED SHADOWS 3PM

1 - SIDE LIVING ROOM WINDOW
2 - BATHJROOM WINDOW

ARCHITECTS WORK IS COPYRIGHT AND COVERED BY COPYRIGHT ACT
DRAWINGS NOT TO BE SCALED. USE FIGURED DIMENSIONS ONLY. CHECK ALL DIMENSIONS ON SITE. ELECTRONIC COPIES OF DRAWINGS SHOULD BE VERIFIED AGAINST PRINTED COPIES TO ENSURE NO LOSS OF INFORMATION.

ARCHITECT


THW

ARCHITECTS

ph. 02 9918 5085
e. tim@thw.net.au
m. Suite 101 - Level 1, 60 Old Barrenjoey rd, Avalon NSW, 2107
reg# NSW 7417 - TIM WEST

SURVEY DAW & WALTON CONSULTING SURVEYORS PO BOX 3222, REDFERN, NSW, 2016 P. (02) 8065 1156 E. survey@daw-walton.com.au	PLANNER VAUGHAN MILLIGAN DEVELOPMENT CONSULTING PO BOX 49, NEWPORT BEACH, NSW, 2106 P. 99994922 E. vmcd@bigpond.net.au	LANDSCAPE SAS LANDSCAPES P. 0438 182 455 E. avalonbuildingdesign@gmail.com	PROJECT 96 AVALON PARADE, AVALON BEACH, NSW, 2107 NEW BUILD	1 IS	26/07/2021 DATE	DA COMMENTS	JOB NUM# 001	DRAWN BY BH	CHK. BY TW	PAGE SIZE A2
							PROJECT NAME 96 AVALON PDE			SCALE 1:100
							DRAWING NAME SHADOW 3D'S			DRAWING NUMBER A 205 -1


98 AVALON PDE

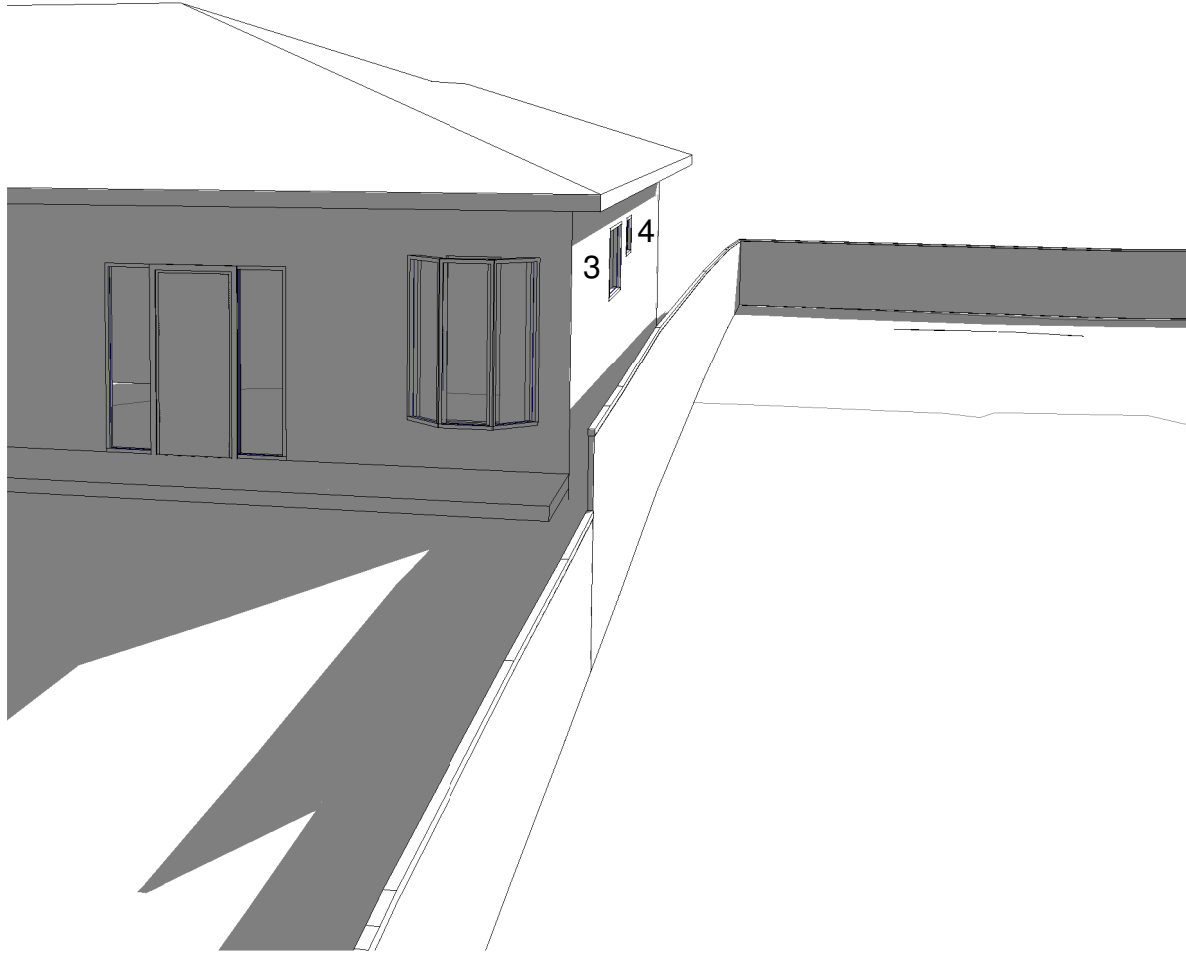

SHADOWS 9AM - 98 AVALON PDE - EXISTING (HOUSE DEMOLISHED)

4
206


98 AVALON PDE

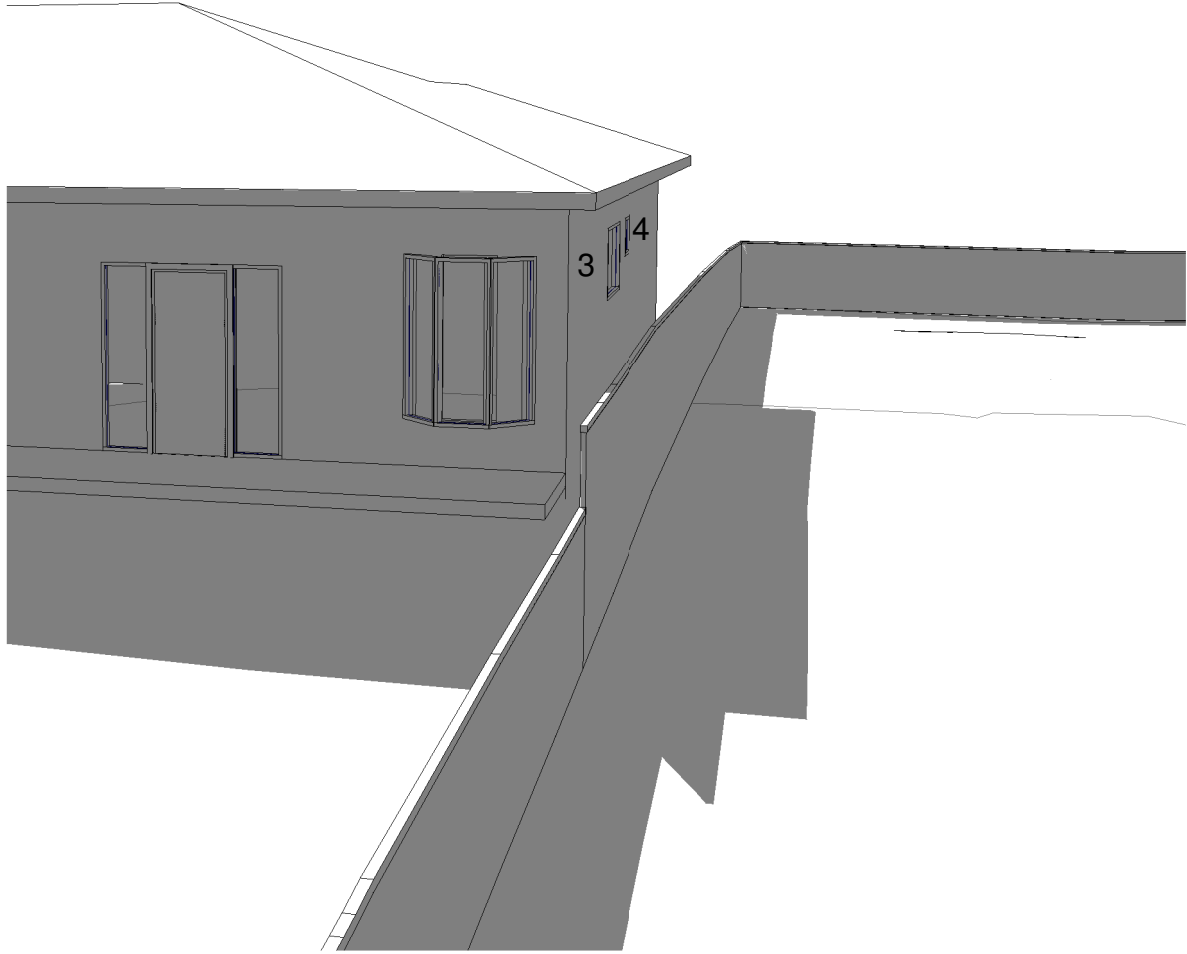

SHADOWS 12PM - 98 AVALON PDE - EXISTING (HOUSE DEMOLISHED)

6
206


98 AVALON PDE

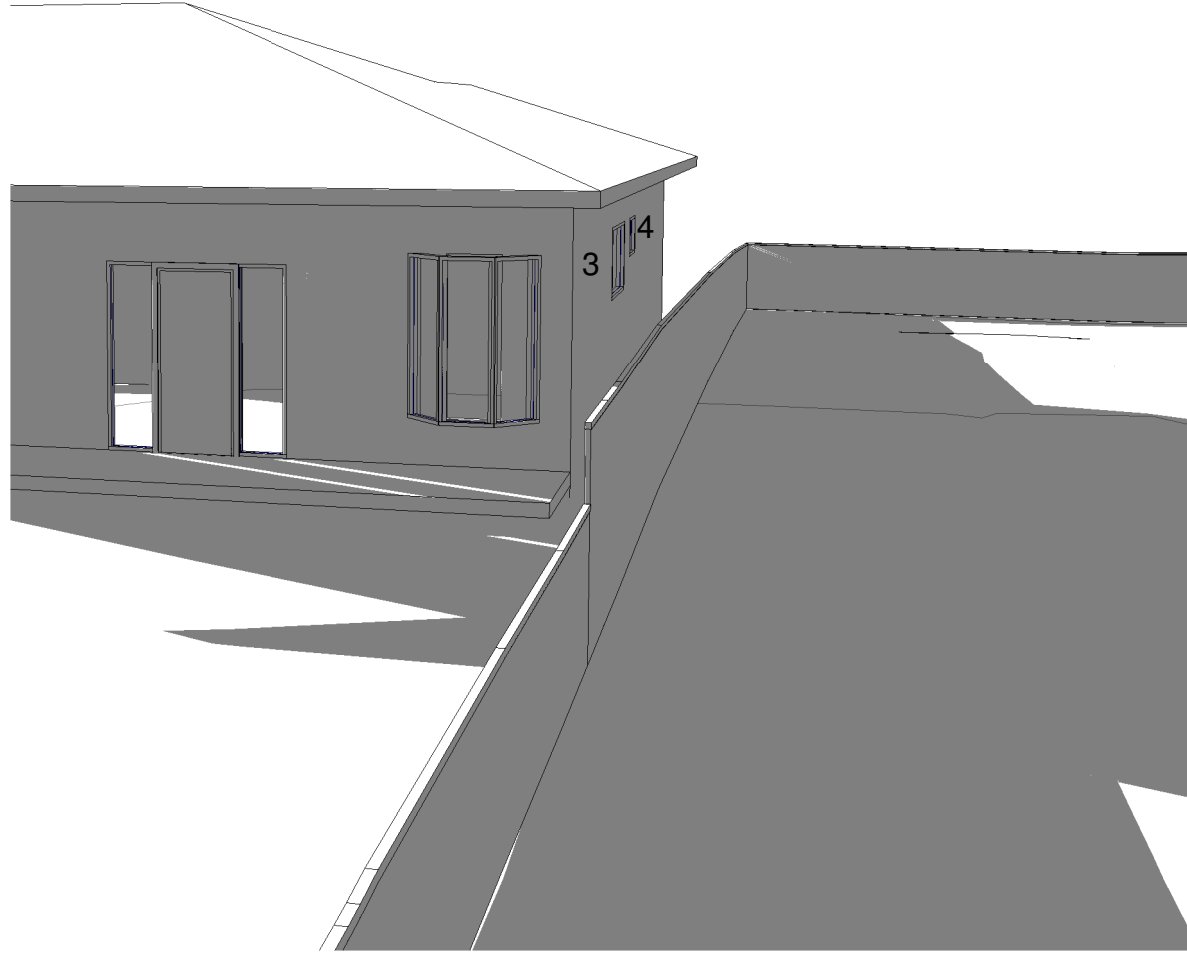

SHADOWS 3PM - 98 AVALON PDE - EXISTING (HOUSE DEMOLISHED)

5
206


98 AVALON PDE

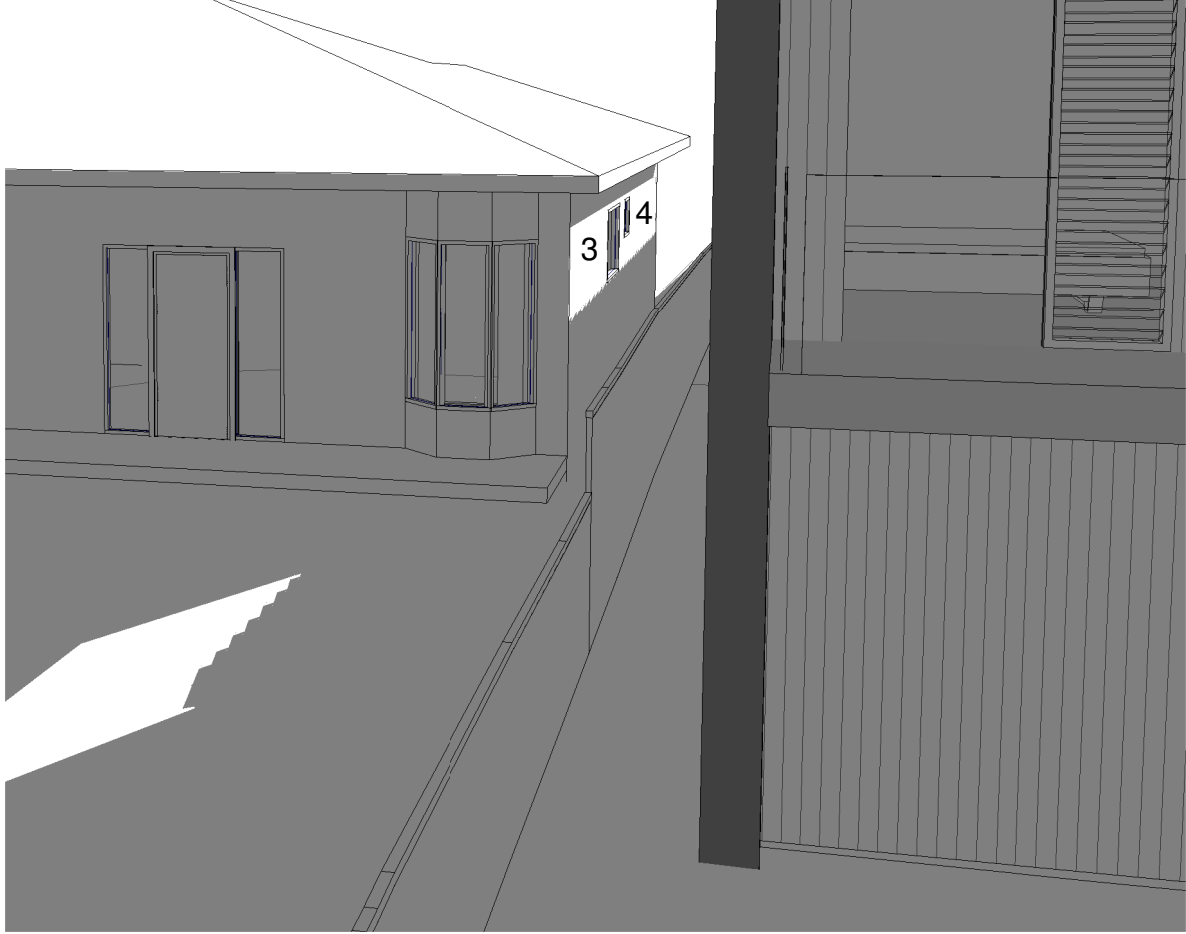

SHADOWS 9AM - PROPOSED

1
206

98 AVALON PDE

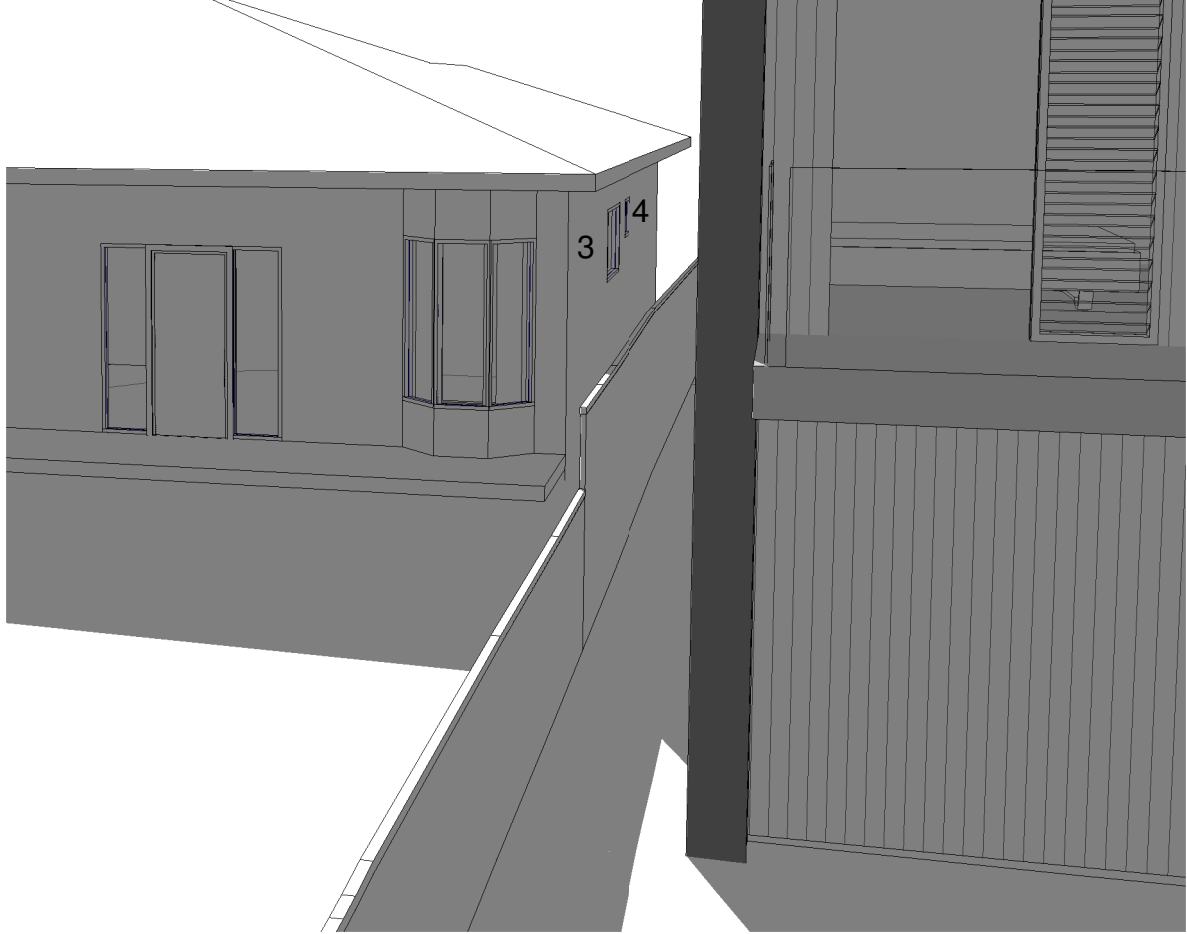

SHADOWS 12PM - PROPOSED

2
206

98 AVALON PDE



SHADOWS 3PM - PROPOSED

3
206

3 - BATHROOM WINDOW
4 - BATHROOM WINDOW

ARCHITECT'S WORK IS COPYRIGHT AND COVERED BY COPYRIGHT ACT
DRAWINGS NOT TO BE SCALED. USE FIGURED DIMENSIONS ONLY. CHECK ALL DIMENSIONS ON SITE. ELECTRONIC COPIES OF DRAWINGS SHOULD BE VERIFIED AGAINST PRINTED COPIES TO ENSURE NO LOSS OF INFORMATION.



ph. 02 9918 5085
e. tim@thw.net.au
m. Suite 101 - Level 1, 60 Old Barrenjoey rd, Avalon NSW, 2107
reg# NSW 7417 - TIM WEST

SURVEY
DAW & WALTON CONSULTING SURVEYORS
PO BOX 3222, REDFERN, NSW, 2016
P. (02) 8065 1156
E. survey@daw-walton.com.au

PLANNER
VAUGHAN MILLIGAN DEVELOPMENT CONSULTING
PO BOX 49, NEWPORT BEACH, NSW, 2106
P. 99994922
E. vmcd@bigpond.net.au

LANDSCAPE
SAS LANDSCAPES
P. 0438 182 455
E. avalonbuildingdesign@gmail.com

PROJECT
96 AVALON PARADE, AVALON BEACH, NSW, 2107
NEW BUILD

STORMWATER / FLOOD ENGINEER
BARRENOEY CONSULTING ENGINEERS
34 GEORGE ST, AVALON, SYDNEY, NSW, 2107
P. 0418 630 330
E. lucasbee@bigpond.com

BASIX / NATHERS
SUSTAINABLE THERMAL SOLUTIONS
BRUCE CARR
P. 0420312721
E. bcarr378bigpond.com

ARBORIST
SAS LANDSCAPES
P. 0438 182 455
E. avalonbuildingdesign@gmail.com

CLIENT
TIM & RONA WEST
96 AVALON PARADE, AVALON, NSW, 2107

1 26/07/2021 DA
IS DATE COMMENTS

JOB NUM#	DRAWN BY	CHK. BY	PAGE SIZE
001	BH	TW	A2
PROJECT NAME			SCALE
96 AVALON PDE			1:100
DRAWING NAME			DRAWING NUMBER
SHADOW 3D's			A 206 -1