


1 DEMOLITION PLAN
1 : 100

Rev	Description	Date
A	DRAFT DA	03/12/19
B	ISSUED FOR DA	19/12/19

 

JOHN O'BRIEN ARCHITECT & LANDSCAPE CONSULTANT
A.A.A., S.Arch., Qld. Dip. Land Design
 PO BOX 507, DARLINGHURST 1300 • TELEPHONE 0478 145 434
 JOHNOBRIENARCHITECT@GMAIL.COM • ABN: 112 669 108 04


JACEK BANASIEWICZ MSc MR(IA) RIBA | MAIL: JACEK.BANASIEWICZ@YAHOO.COM
NOBLE: 0415 969 812

PROJECT
140 OCEAN STREET, NARRABEEN


TITLE
DEMOLITION PLAN

CLIENT
MISSIONARY SISTERS OF BLESSED VIRGIN MARY

DRAWN BY JB	CHECKED BY JO'B	DATE 11/11/19
SCALE (@ A1) 1 : 100		PROJECT NUMBER 2019_002
DRAWING NUMBER DA004		REV B

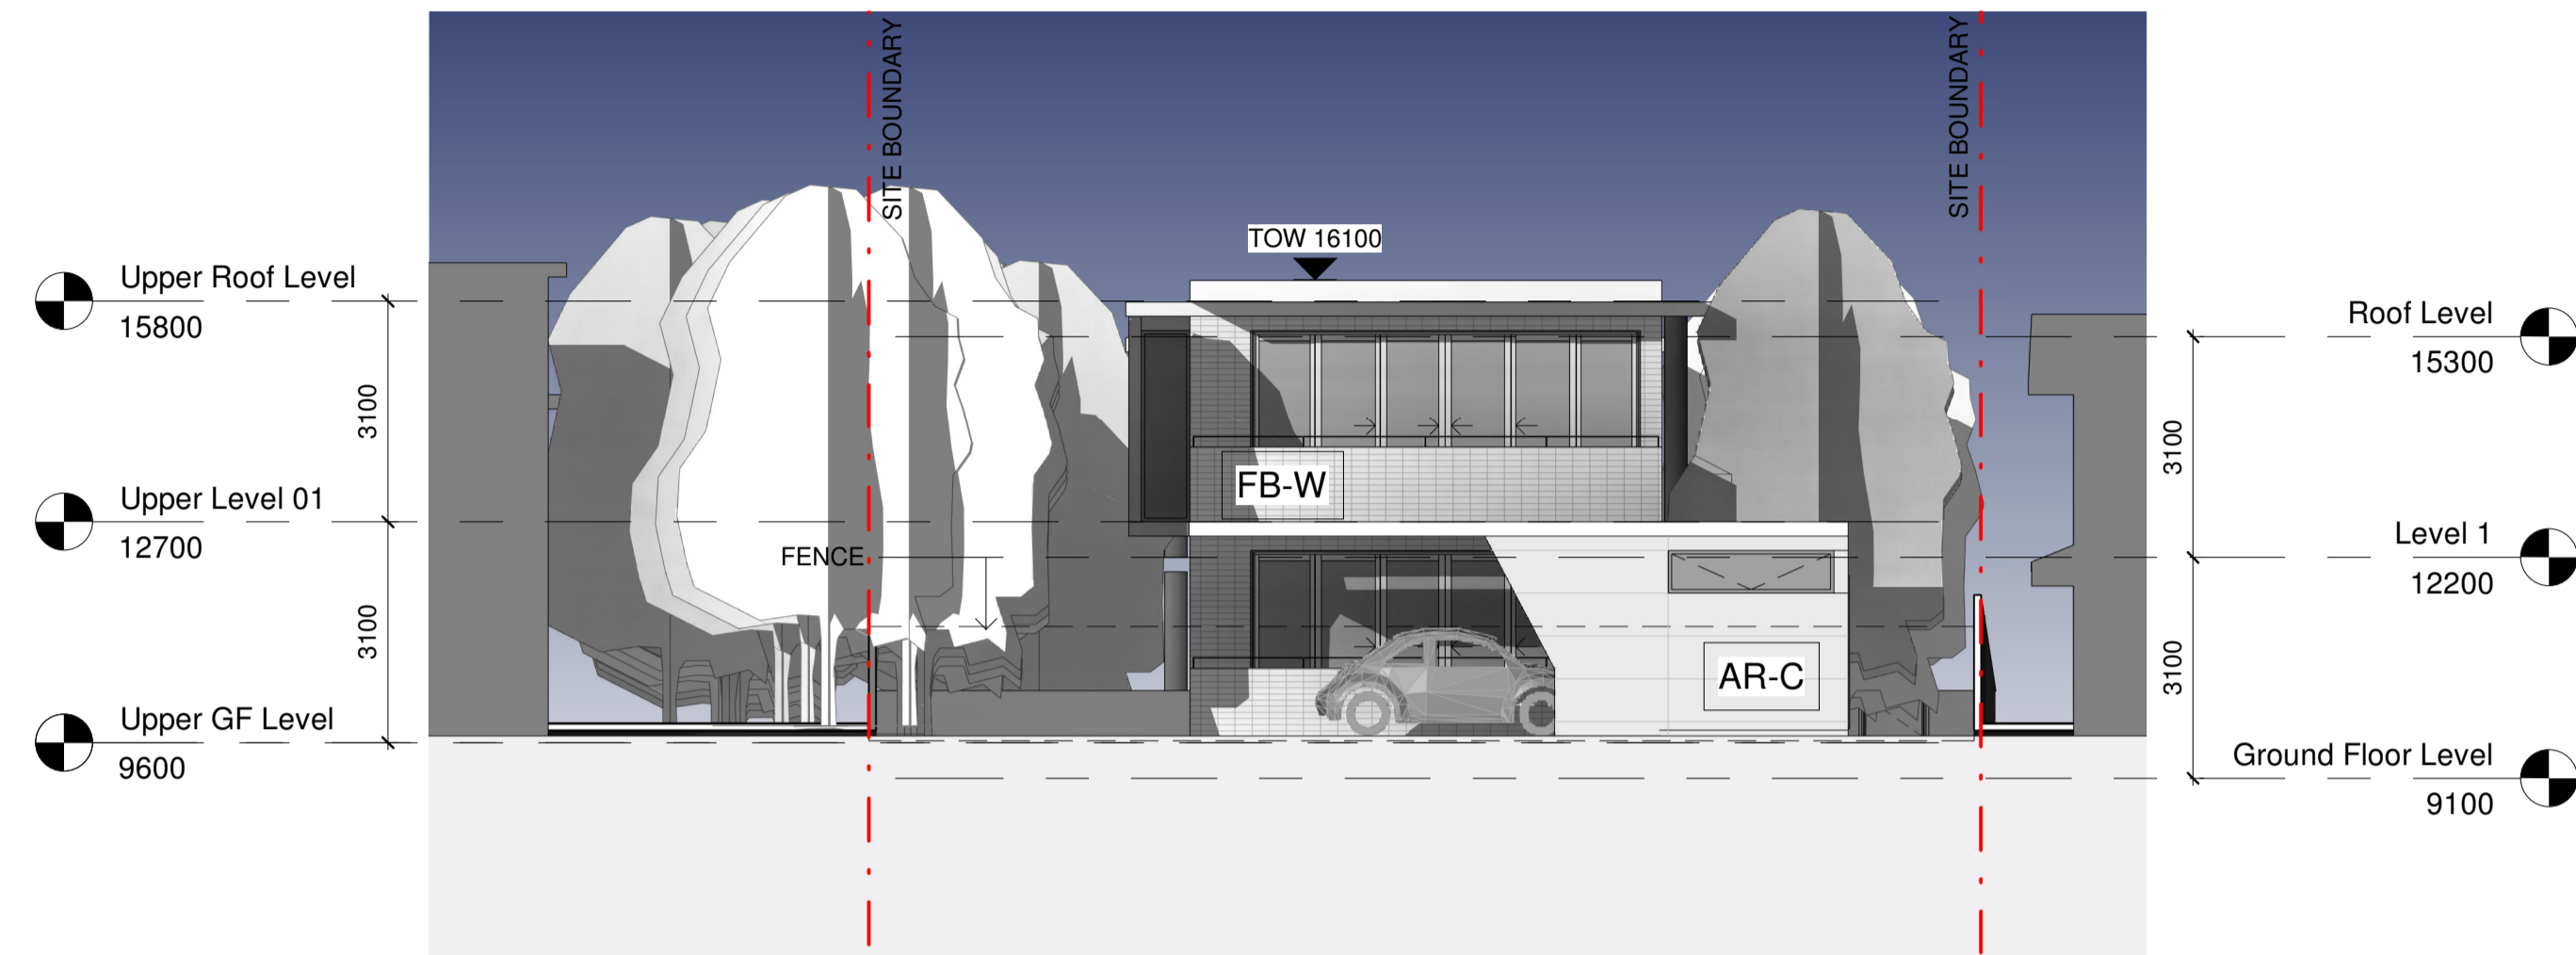


1 EAST ELEVATION
1 : 100

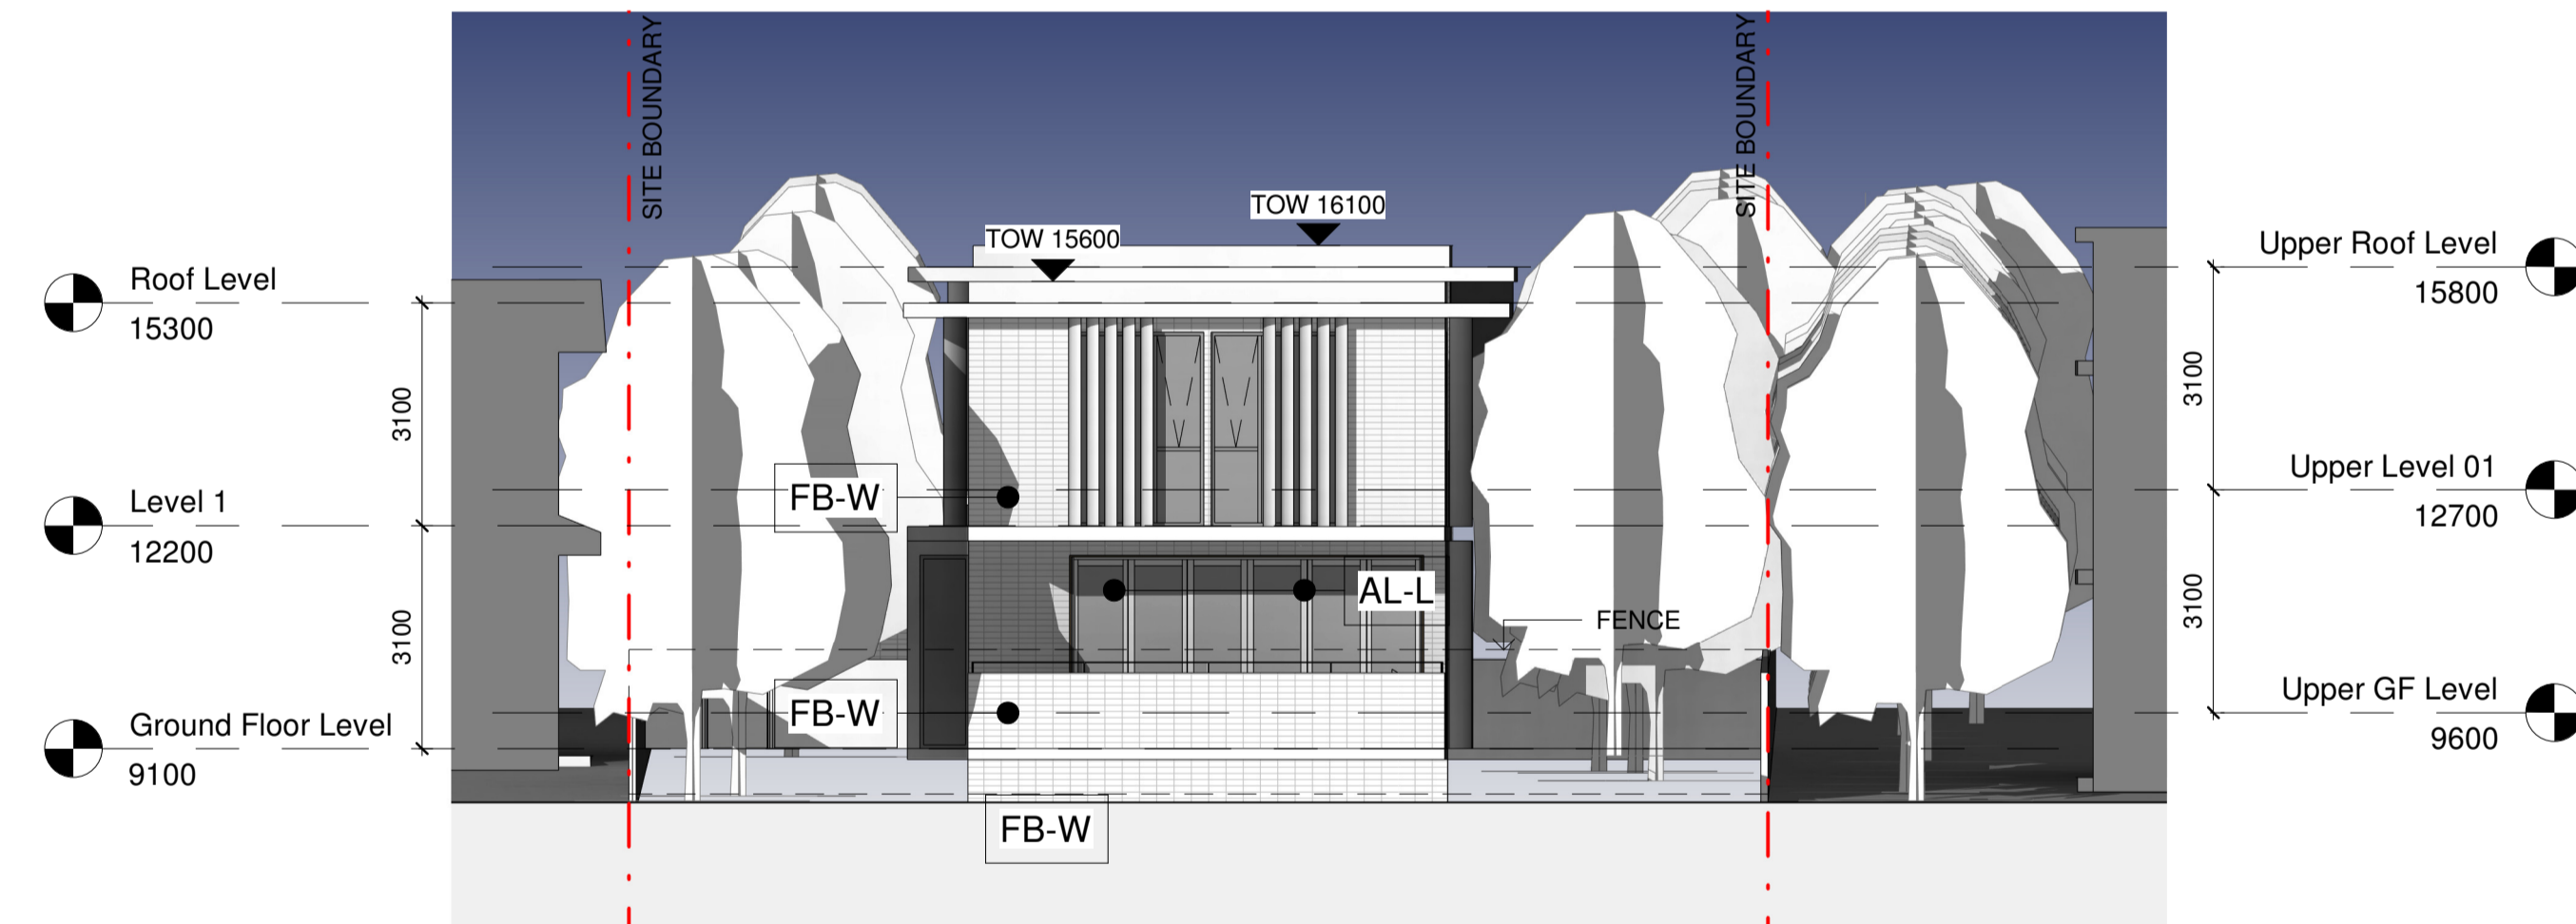

2 WEST ELEVATION
1 : 100

- FB-W FACE BRICK - WHITE
- FB-D FACE BRICK - DETAIL
- AR-C ARCHITECTURAL CONCRETE
- BF-D BATTEN FINISH - DARK
- AL-L ALUMINIUM LOUVRE

Rev	Description	Date
A	DRAFT DA	03/12/19
B	ISSUED FOR DA	19/12/19

 


JOHN O'BRIEN ARCHITECT & LANDSCAPE CONSULTANT
A.A.A., S.Arch., Qld. Dip. Land Design
 PO BOX 507, DARLINGHURST 1300 • TELEPHONE 0478 145 434
 JOHNOBRIENARCHITECT@GMAIL.COM • ABN: 112 669 108 04


JACEK BANASIEWICZ MSc MR(IA) RIBA | MAIL: JACEK.BANASIEWICZ@YAHOO.COM
NOBLE: 0415 969 812

PROJECT
140 OCEAN STREET, NARRABEEN


TITLE
ELEVATION EAST & WEST

CLIENT
MISSIONARY SISTERS OF BLESSED VIRGIN MARY

DRAWN BY JB	CHECKED BY JO'B	DATE 29/08/19
SCALE (@ A1) 1 : 100		PROJECT NUMBER 2019_002
DRAWING NUMBER DA106		REV B

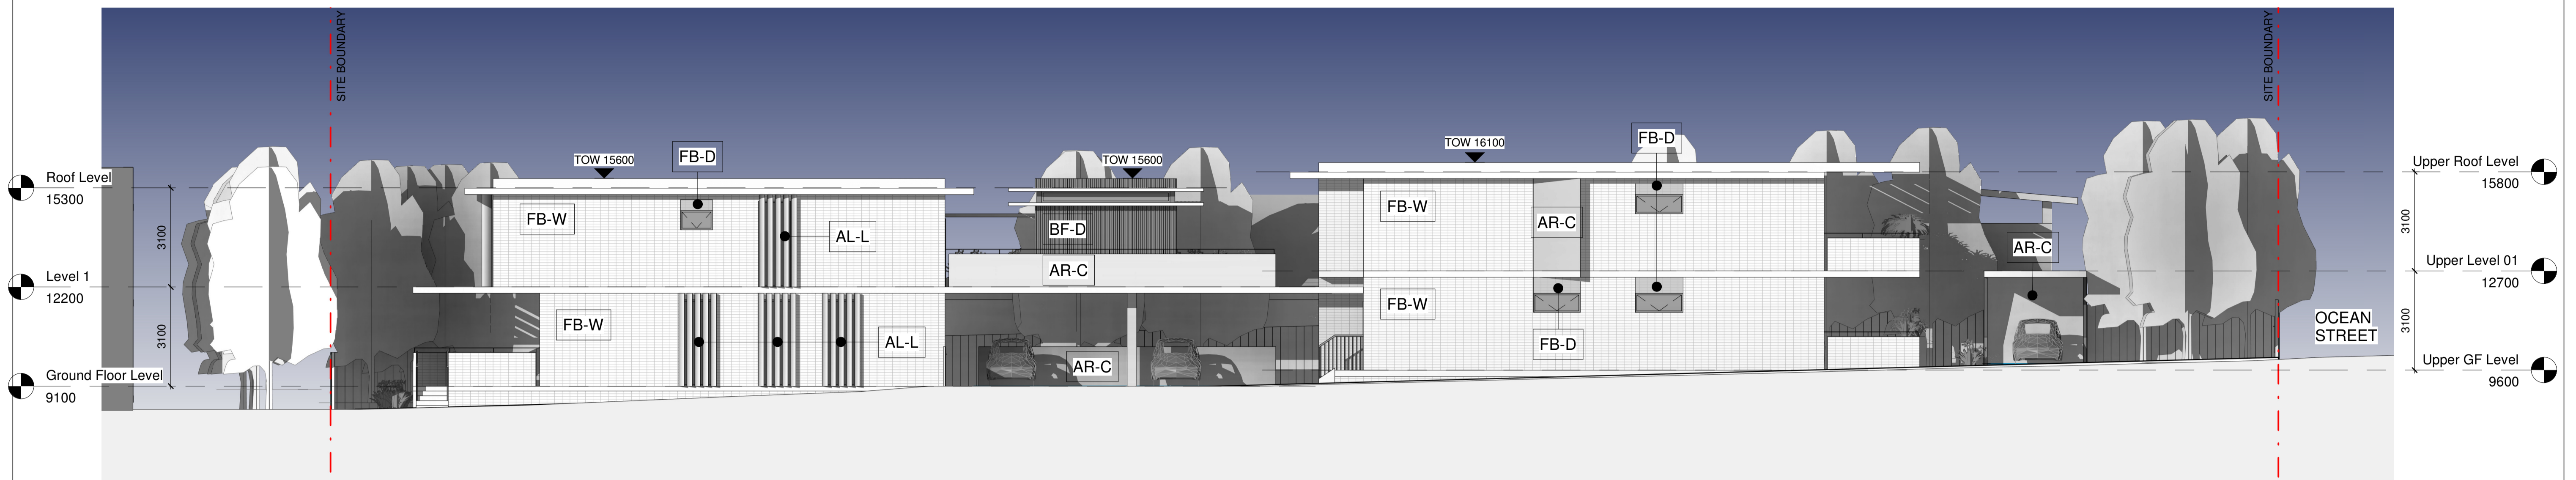

1 NORTH ELEVATION
1 : 100

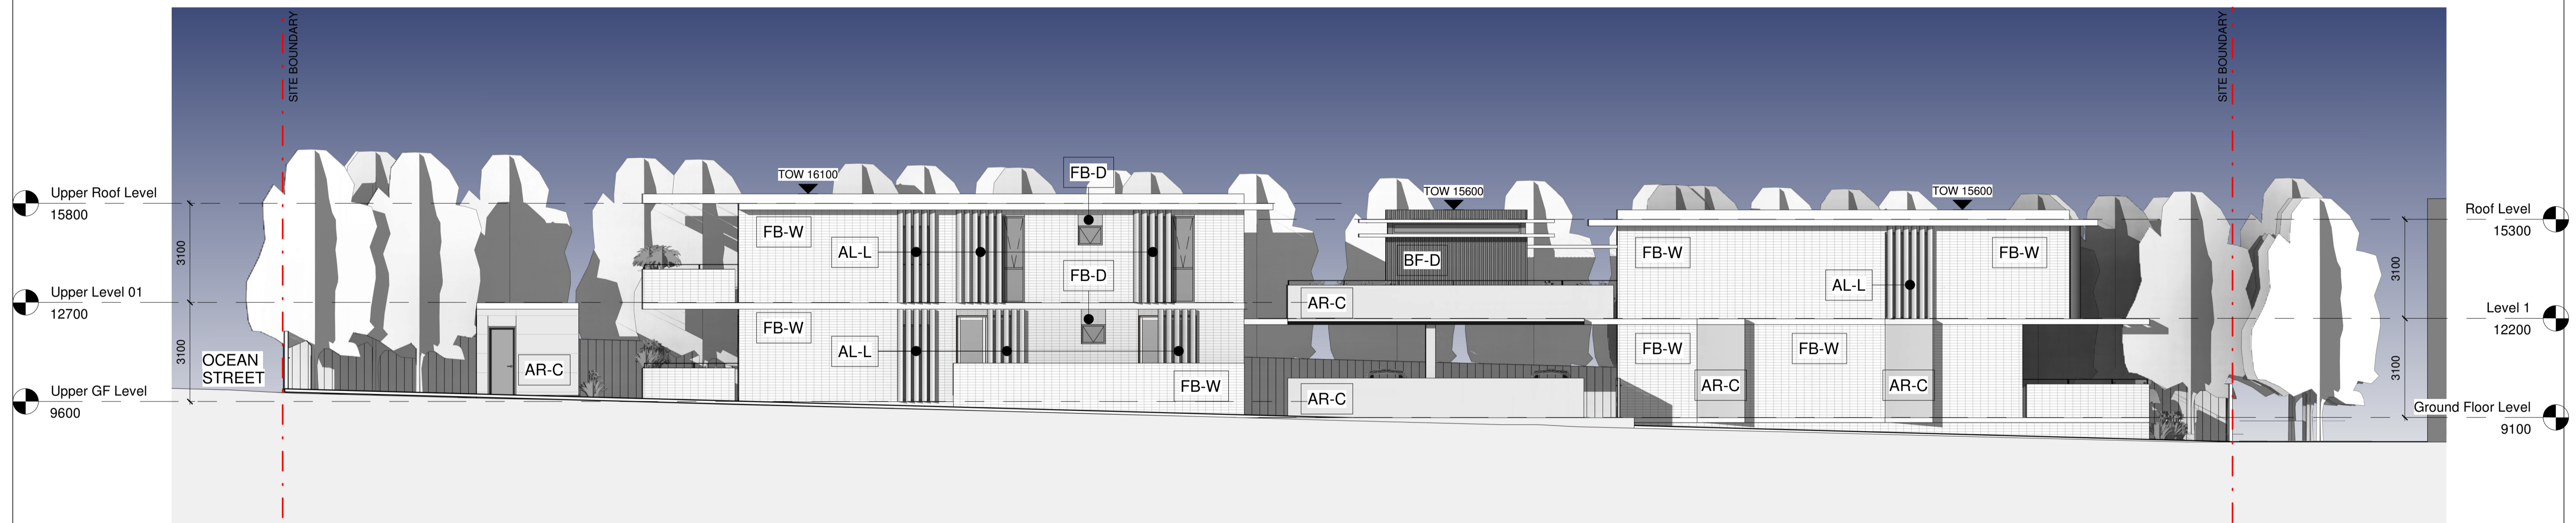

2 SOUTH ELEVATION
1 : 100

- FB-W FACE BRICK - WHITE
- FB-D FACE BRICK - DETAIL
- AR-C ARCHITECTURAL CONCRETE
- BF-D BATTEN FINISH - DARK
- AL-L ALUMINIUM LOUVRE

--	--	--

Rev	Description	Date
A	DRAFT DA	03/12/19
B	ISSUED FOR DA	19/12/19

--



JOHN O'BRIEN
ARCHITECT & LANDSCAPE CONSULTANT
A.A.A., S.Arch., Qld. Dip. Land Design

JACEK BANASIEWICZ MSc MR(IA) RIBA | MAIL: JACEK.BANASIEWICZ@YAHOO.COM
PO BOX 507, DARLINGHURST 1300 • TELEPHONE 0478 145 434
JOHNOBRIENARCHITECT@GMAIL.COM • ABN: 112 669 108 04

PROJECT	
140 OCEAN STREET, NARRABEEN	
TITLE	
ELEVATION NORTH & SOUTH	

CLIENT		
MISSIONARY SISTERS OF BLESSED VIRGIN MARY		
DRAWN BY	CHECKED BY	DATE
JB	JO'B	29/08/19
SCALE (@ A1)		PROJECT NUMBER
1 : 100		2019_002
DRAWING NUMBER		REV
DA105		B