


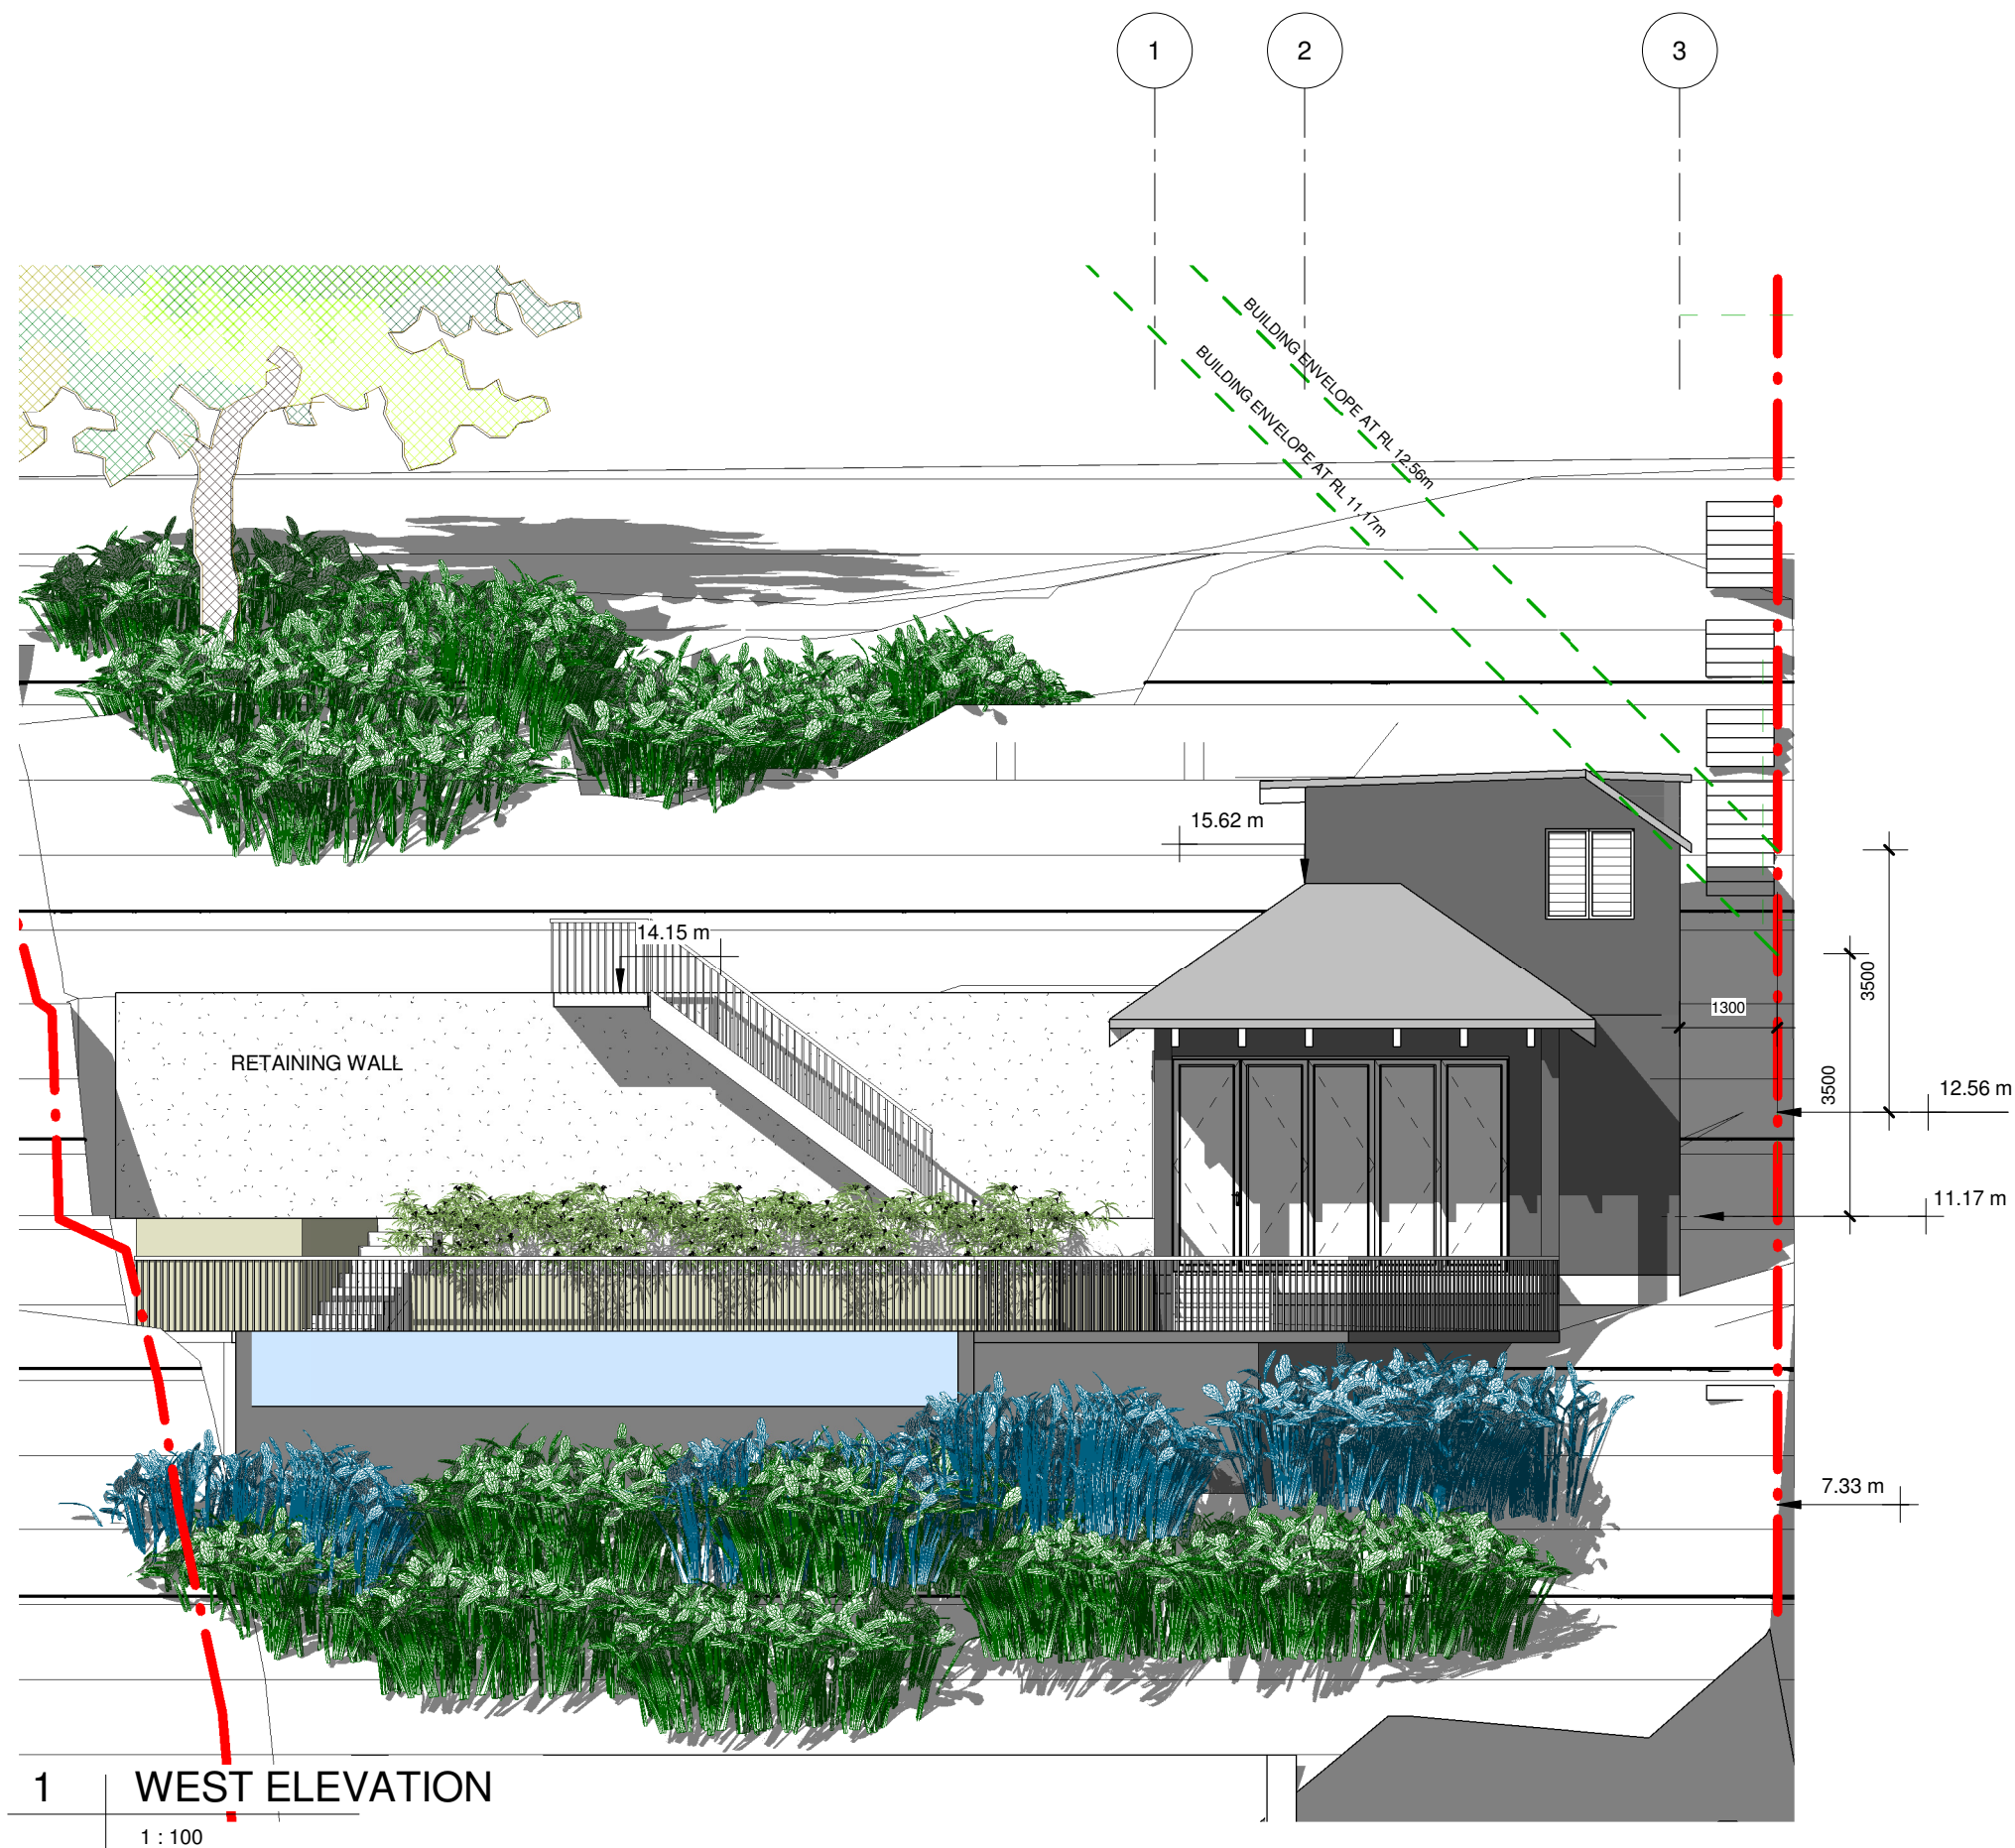

	DATE	PROJECT NO.	AMENDMENT
	22/02/2016	DA012016SG	
NOTE	DO NOT SCALE OF DRAWINGS ALL DIMENSIONS MUST BE VERIFIED ON SITE		
PROJECT	GIRDIS RESIDENCE KNOCK DOWN AND REBUILD SMJ INVESTMENTS PTY LTD 967 BARRENJOEY RD PALM BEACH		
DRAWING TITLE	WEST ELEVATION		
PROJECT CONSULTANTS	BLUE SKY BUILDING DESIGNS ARCHITECTURAL DRAFTING - 3D VISUALISATIONS PO Box 167 Newport NSW 2106 M 0414 310 171 E info@bsbd.com.au		
	SHEET A3	SCALE 1 : 100	ISSUE DA ISSUE
	DRAWING NO. A-106	DESIGN SG	DRAWN KM