


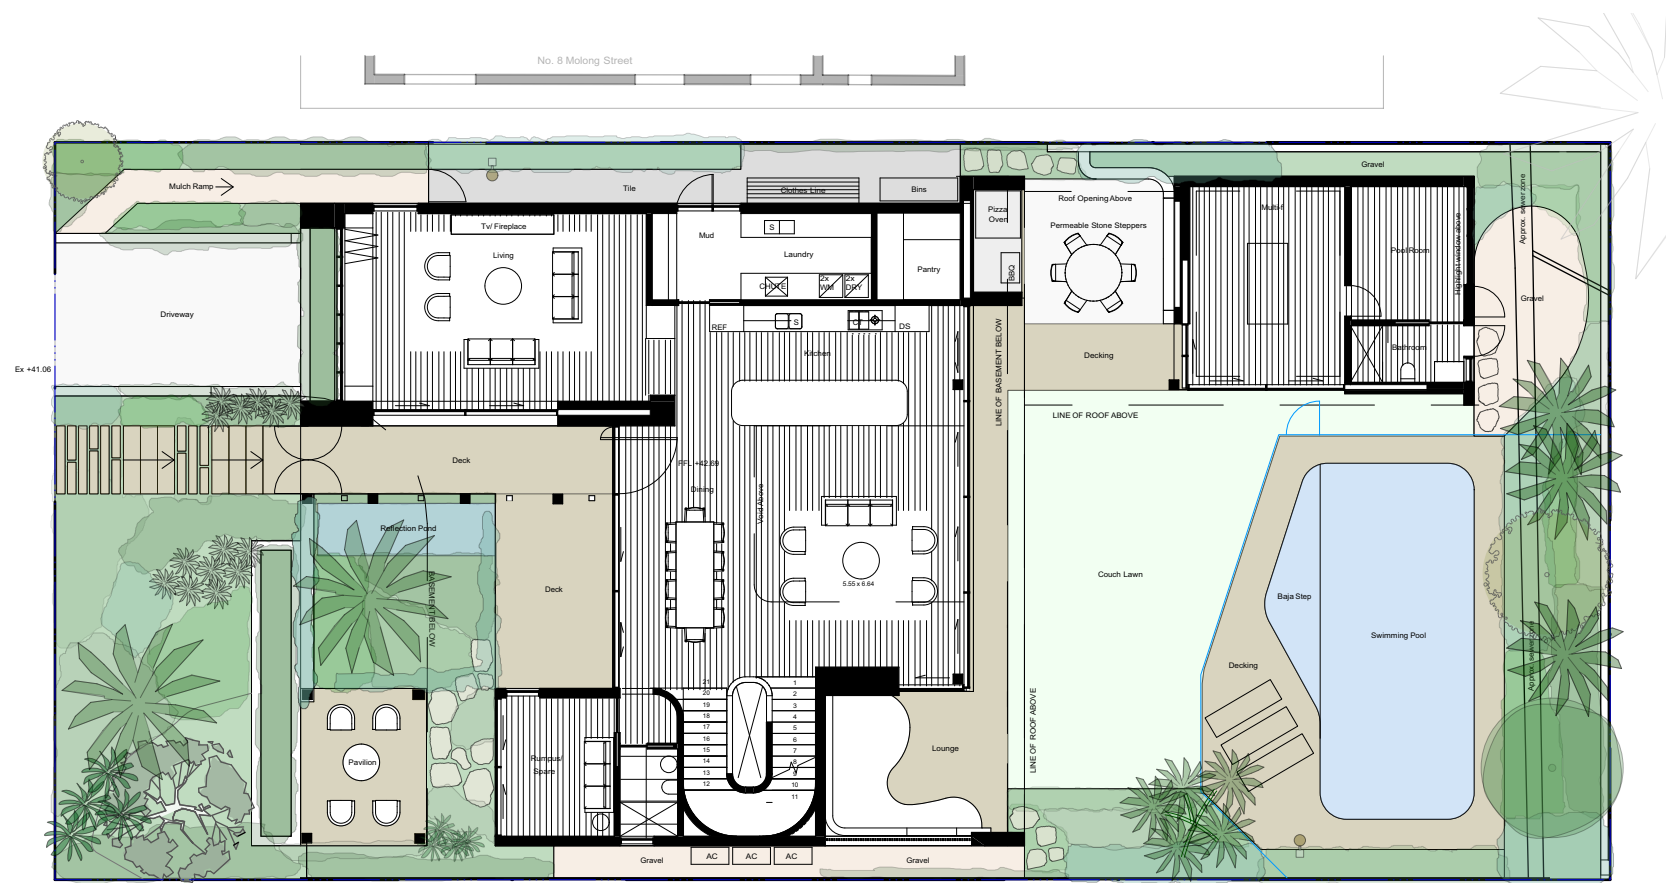

SITE PLAN 1:200 @ A2

PLANT SCHEDULE				
Botanic Name	Common Name	Mature Height(m)	Pot Size	Qty
<i>Plant Species</i>				
Agave desmettiana	Smooth Agave	1-1.2m	200mm	11
Aloe 'Bush Baby Yellow'	Bush Baby Yellow	0.4m	200mm	15
Alpinia caerulea	Shell Ginger	1-1.5m	200mm	13
Banksia integrifolia	Coastal Banksia	5-10m	200L	2
Banksia serrata	Old Man Banksia	3-8m	400mm	8
Bougainvillea alba	White Bougainvillea	Climber	200mm	3
Carpobrotus glaucescens	Pig Face	0.2m	140mm	43
Cissus antarctica	Kangaroo Vine	0.4m	200mm	80
Doryanthes excelsa	Gynea Lily	1-3m	300mm	4
Dracaena cochinchinensis	Green Dragon	1-2m	300mm	4
Epipremnum aureum	Pothos	0.3m	140mm	25
Howea forsteriana	Kentia Palm	8-15m	adv.	5
Leptospermum laevigatum	Coastal Tea Tree	2-5m	200mm	13
Lomandra 'Katrinus'	Fine Matt Grass	0.7m	200mm	55
Monstera deliciosa	Fruit Salad Plant	Climber	300mm	16
Muehlenbeckia axillaris	Creeping Wire Vine	Climber	200mm	39
Nerium oleander 'White'	White Oleander	3-6m	400mm	9
Olea europaea	European Olive	3-5m	300L	1
Ophiopogon jaburan	Giant Mondo	0.5m	200mm	73
Ophiopogon Nana	Dwarf Mondo	0.1m	140mm	200
Pandanus tectorius	Screw Pine	3-5m	adv.	1
Pandorea jasminoides	Bower Plant	Climber	140mm	15
Pennisetum 'Nafray'	Dwarf Fountain Grass	0.7m	140mm	13
Philodendron 'Rojo Congo'	Rojo Congo	1m	200mm	15
Philodendron 'Shangri La'	Shangri La	1m	200mm	55
Plumeria acutifolia	Frangipani	3-5m	adv.	1
Pratia pedunculata	White Star Creeper	0.15m	100mm	160
Rhapis excelsa	Lady Finger	3-4m	400mm	24
Rosmarinus 'Chefs Choice'	Chefs Choice	0.5-1m	200mm	9
Senecio 'Ice Sticks'	Ice Sticks	0.3m	200mm	32
Solandra maxima	Honolulu Lily	Climber	200mm	9
Strelitzia reginae	Bird Of Paradise	1-1.5m	200mm	4
Strelitzia nicholai	Giant Bird Of Paradise	5-7m	400mm	19
Syzygium 'Resilience'	Resilient Lily Pity	3-4m	400mm	9
Trachelospermum jasminoides	Star Jasmine	Climber	200mm	104
Yucca filamentosa	Adam's Needle	1-3m	200mm	14
Zoysia tenuifolia	No Mow Grass	1-3m	140mm	35

Notes native species

GENERAL NOTES:

GRAPHIC ILLUSTRATION

Please note that the plant graphics are indicative sizes only and not an accurate representation at time of purchase

SITE PREPARATION

All existing plants marked for retention shall be protected for the duration of works. Remove from site all perennial weeds and rubbish before commencing landscape works.

SOILWORKS

Thoroughly cultivate the subsoil to a depth of 200mm. Supply and install to a depth of 300mm quality garden soil mix to all planting beds and 150mm turf underlay to lawn areas.

MULCH

Supply and install a 75mm layer of hardwood horticultural grade mulch to all planting beds set down 25mm from adjacent paving or garden edge.

MAINTENANCE

All failed or defective plant species to be replaced by landscaper for a 3 months period following completion of work.
Further maintenance during and after this period should include watering, weeding, fertilising, pest and disease control, pruning and hedging, reinstatement of mulch and keeping the site neat and tidy.

GENERAL PLANTING NOTES:

NOTE: It is recommended that all plants used be subject to an establishment period. During this period maintenance work carried out will include; watering, mowing, weeding, fertilising, pest and disease control, reseeding, returfing, staking and tying, replanting, cultivating, pruning, hedge clipping, aerating, reinstatement of mulch, top dressing and keeping the site neat and tidy.

NOTE: Plants shall be vigorous, well established, of good form consistent with species or variety, not soft or forced, free from disease and insect pests, with large healthy root systems and no evidence of having been restricted in growth or damaged. Root system shall be well balanced in relation to the size of the plant.

NOTE: install 'root barrier' or equivalent to manufacturers specifications to protect nearby structures and services.

NOTE: Install temporary drip irrigation system under mulch in tree protection zones and water on allotted days.



LOCATION MAP

Project:
10 Molong Street
North Curl Curl NSW 2099

Client:
Wild & Brewer

Dwg no:
DA01-D2721

Title:
Landscape Plan

Drawn by: SH
Checked: TS
Scale: As Noted

Issue: 01
Revision: C
Date: 21.05.2021



Landscape Design Sydney
53 Cranbrook St
Botany NSW 2019

Tel: (02) 9316 9044
Fax: (02) 9316 9055

Figure dimensions shall take precedence over scale. Contractors must verify all dimensions on job before commencing any work or making shop drawings. This drawing is protected by copyright.



DANGAR
BARIN
SMITH

 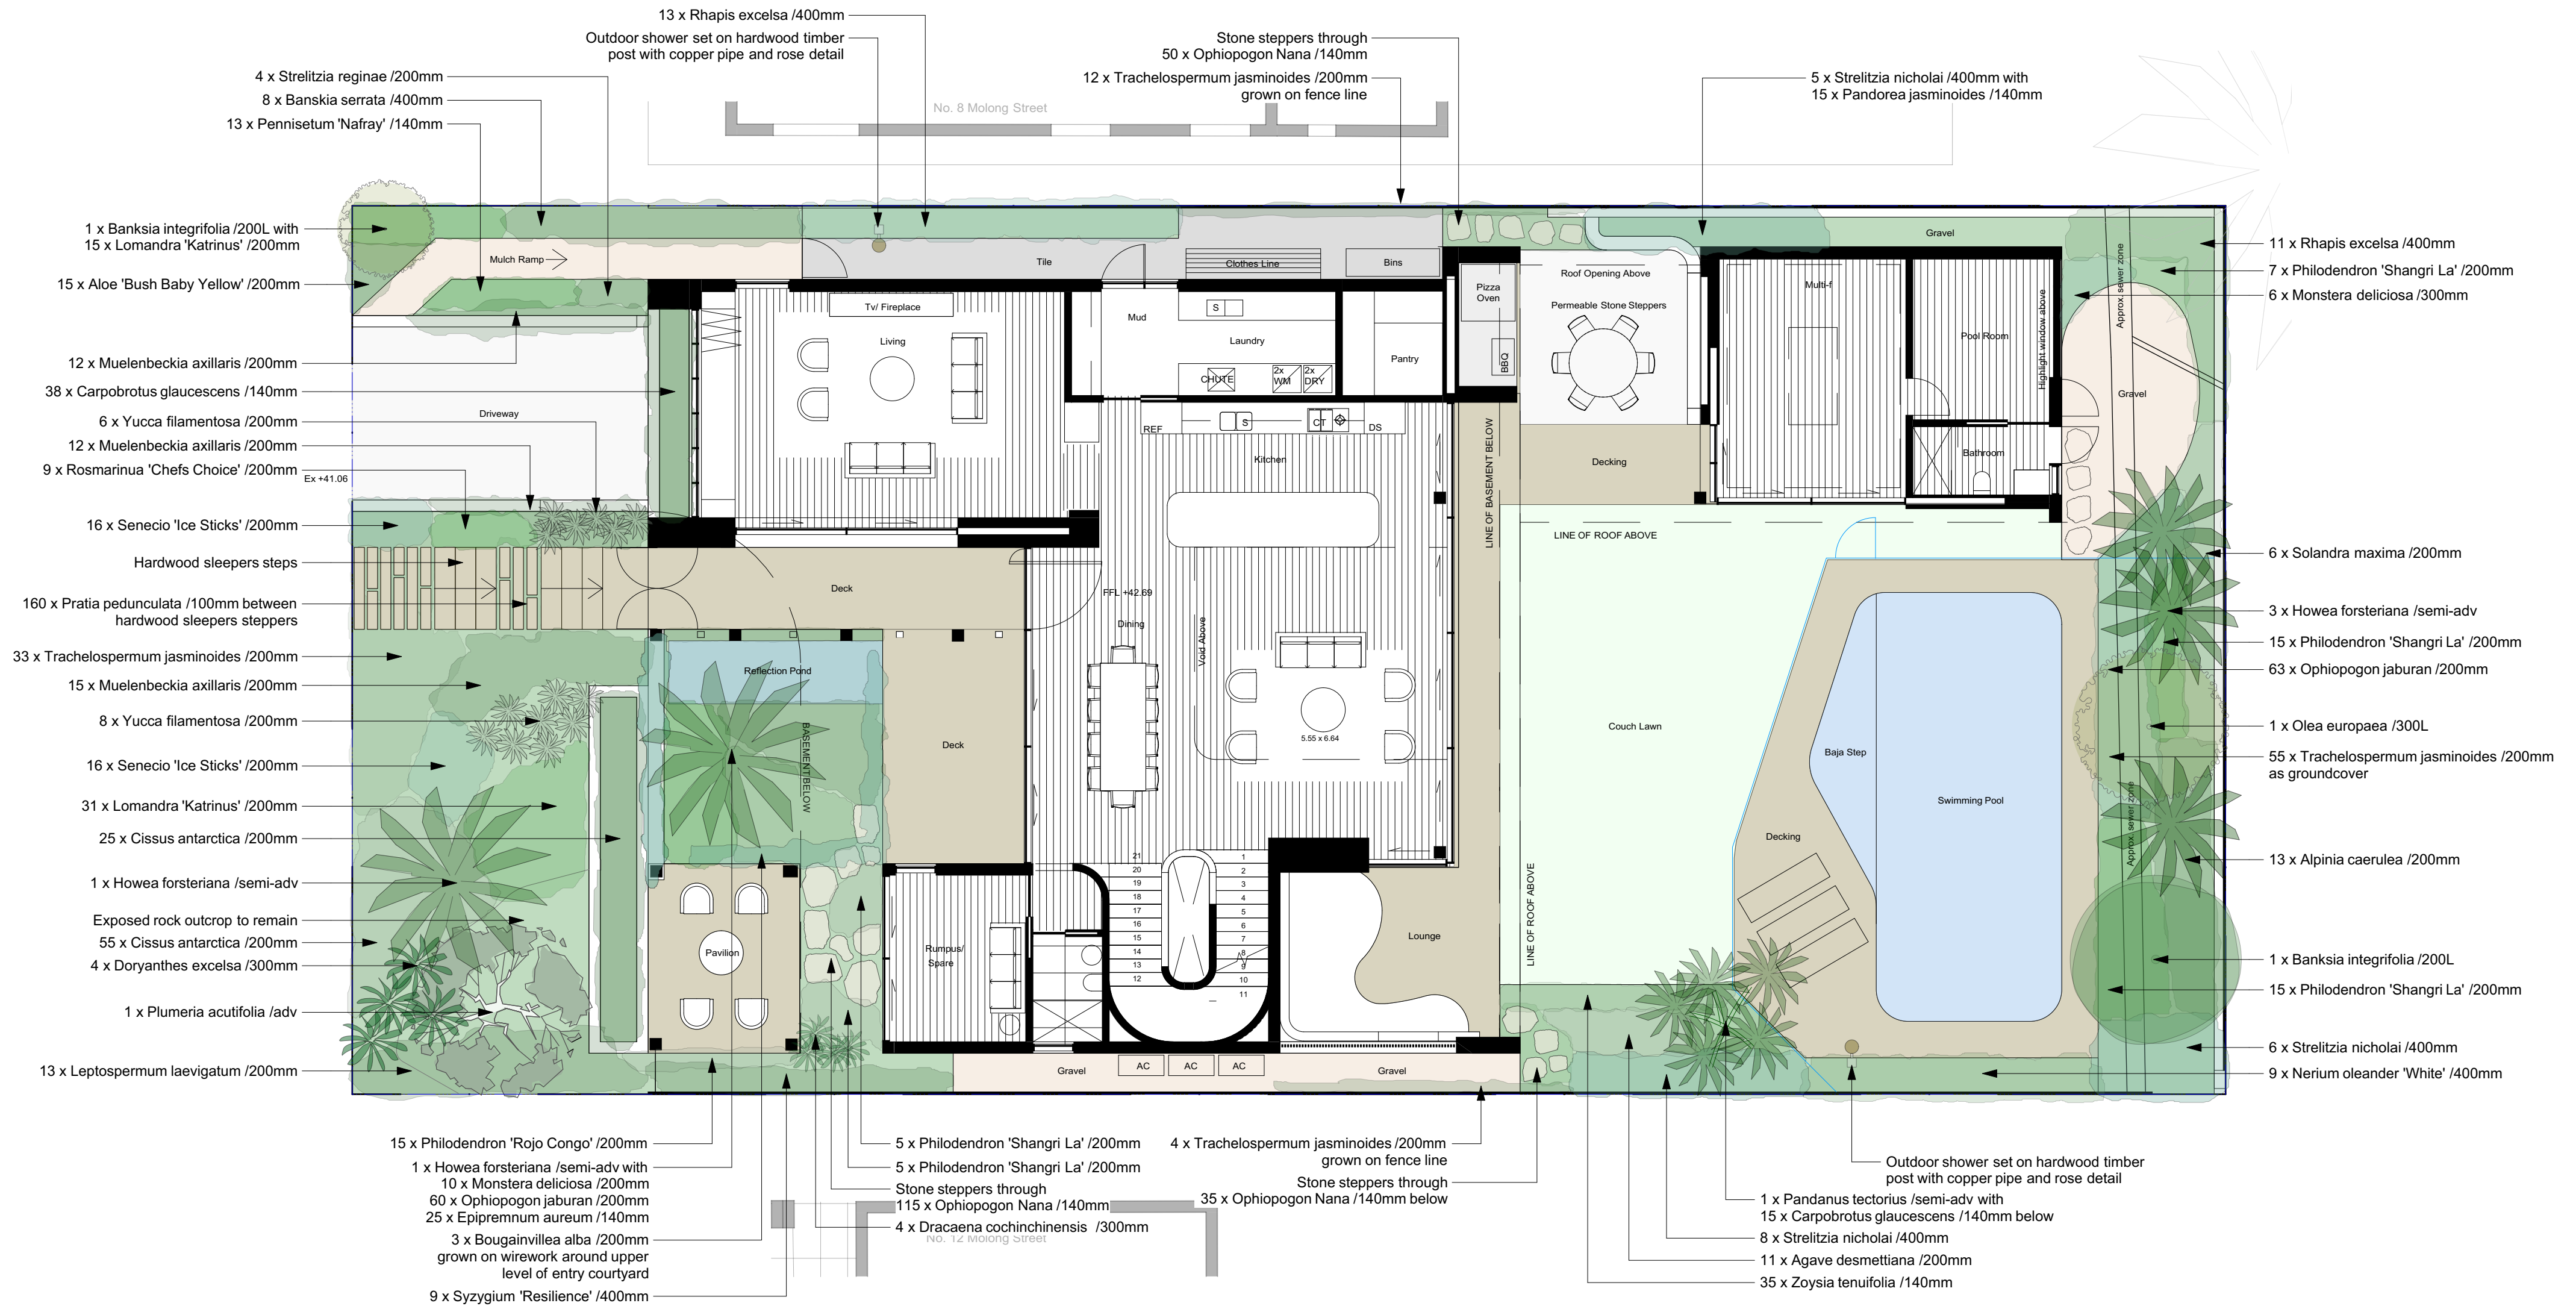

Project:
10 Molong Street
North Curl Curl NSW 2099
Client:
Wild & Brewer

Dwg no:
DA02-D2721
Title:
Landscape Plan

Drawn by: SH
Checked: TS
Scale: 1:100 @ A2
Issue: 01
Revision: C
Date: 21.05.2021

Landscape Design Sydney
53 Cranbrook St
Botany NSW 2019
Tel: (02) 9316 9044
Fax: (02) 9316 9055
Figure dimensions shall take precedence over scale. Contractors must verify all dimensions on job before commencing any work or making shop drawings. This drawing is protected by copyright.