

1	23/05/2014 (RDR)	ISSUE FOR CONSTRUCTION
A	11/11/2013 (RDR)	ISSUE FOR DEVELOPMENT APPLICATION
Rev	Date	By / CR / Description
Key Plan		

General Note:
 ALL DIMENSIONS TO BE CHECKED ON SITE. WESTFIELD WARRINGAH ONLY TO BE USED REFER TO ALL OTHER DRAWINGS. STRUCTURAL, MECHANICAL & ELECTRICAL SERVICES TO BE COMPLETED IN ACCORDANCE WITH THE REQUIREMENTS OF THE LOCAL COUNCIL. THE CONTRACTOR SHALL BE RESPONSIBLE FOR OBTAINING ALL NECESSARY APPROVALS FROM THE LOCAL COUNCIL FOR THE BRIDGE EXTENSION. WESTFIELD DESIGN & CONSTRUCTION, WESTFIELD AUTHORITY IS ADVISED FOR ANY INFRASTRUCTURE.



Westfield Design & Construction Pty Limited
 100 Market Street, Sydney NSW 2011
 Phone (02) 9358 7000 Fax (02) 9028 8500
 GPO Box 4004 Sydney NSW 2001
 A/N 600 287 285

**BRIDGE EXTENSION
 LOCATION DIAGRAM**

Drawing Scale	Scale Bar 1:1
1:750	0 10 20 30 40 50
Drawn By	Plot Date
RDR	23/05/2014
Project No.	Drawing No.
C52449	120000

01 LOCATION DIAGRAM
 1:750
 CAD REF:

NOTES & REFERENCES

THIS DRAWING MUST BE READ IN CONJUNCTION WITH RELEVANT NOTES FOUND ON DRAWINGS REFERRED TO AS INDICATED BELOW BUT NOT LIMITED TO:

NOTES	NOTES (CONT)	NOTES (CONT)
1. GENERAL	20. EGRESS	38. SKYLIGHTS
2. CIVIL	21. GENERAL GLAZING	39. PRECAST CLADDING
3. EXCAVATION	22. LOUVER	40. SPANSE CLADDING
4. FOOTINGS	23. CONCRETE PANELS	41. MEREI
5. SHEDDING	24. CARPARK ENTRIES	42. MALL FURNITURE
6. CONCRETE	25. FINISHES	43. AIR PLANT ROOMS
7. BLOCKWORK	26. LOADING DOCKS	44. LANDSCAPING
8. COLUMN	27. ROLLERS	45. METAL WORK
9. STRUCTURAL STEEL	28. ROLLER SHUTTERS	46. WATERPROOFING
10. EXPANSION JOINT	29. SLAB SOFTY INSL.	47. SERVICE CORRIDORS
11. FLOOR ACCESS POINT	30. METAL ROOF	48. RECEPTION WORKS
12. FLOOR FINISH	31. BALUSTRADE	49. MALL COORDINATION
13. STAIR	32. COLUMN GLAZING	
14. STAIR	33. SOUNDING COLOURS	
15. RAMP	34. PAINT FINISHES	
16. ESC/TRAVELATORS	35. FIRE RATINGS	
17. MALL ENTRIES	36. CEILING	

ARCHITECTURAL DRAWING REFERENCES

01 INDEX SHEET	17 CARPARK & SIGNAGE	50 DETAILED ELEVATIONS
02 GRID SETOUT	18 STRUCTURAL STEEL	51 GLAZING
03 EXISTING BUILDING	19 BUILDING ELEVATIONS	52 ENTRIES
04 EXCAVATION	20 BUILDING SECTIONS	53 SKYLIGHTS
05 BLOCK EXCAVATION	21 WALL SECTIONS	57 ROOF & ANCHORS
06 CONCRETE FOOTINGS	22 STAIRS	60 CENTRE MANAGEMENT
07 SHEDDING & RETAINING	23 VEHICULAR RAMP	61 APERTURES
08 EGRESS WORKS	24 ESC/TRAVELATORS	62 FRESH FOOD MARKET
09 GENERAL AREA PLANS	25 LIFTS	63 Voids & BALUSTRADES
10 MASTER LEASE PLANS	26 SUBSTATIONS	64 COLUMN GLAZING
11 EGRESS PLANS	27 FIRE PUMP ROOMS	65 WALL FINISHES
12 ZONE PLANS	28 AIR ROOMS	66 EXTERNAL LANDSCAPING WORK
13 CONCRETE PROFILES	29 FIRE CONTROL	67 PAVING/LANDSCAPING
14 BLOCKWORK DETAILS	30 WASTE MANAGEMENT	68 LEASE PLANS
15 MALL COLUMN FINISHES	31 INSULATION	69 FIRE RAILINGS
16 CEILING PLANS	32 METAL WORK	70 MALL TENANTS
	33 ROLLER SHUTTERS	71 STANDARD DETAILS

DIMENSIONS

ALL DIMENSIONS TO BE CHECKED ON SITE. WRITTEN DIMENSIONS ONLY TO BE USED. REFER TO ALL DETAIL DRAWINGS, STRUCTURAL, MECHANICAL, AND SERVICE DRAWINGS BEFORE COMMENCING WORK. REFER ANY DISCREPANCIES TO ARCHITECTS.

TYPICAL TAG LEGEND

REFER TO REFER FOR LEGEND

XX XXX	WALL TAG	REFER TO 80.001 / 80.002 (SEE DRAWINGS)
05	STANDARD NOTE TAG	REFER TO DRAWING 00.001 FOR SPECIFIC NOTE.
BL-01	FINISHES TAG	REFER TO FINISHES SCHEDULE BOOKLET
XXXX	PACKAGE SPECIFIC TAG, SYMBOLS AND GRAPHICS	REFER XXX.000

Key Plan

General Note


THIS DRAWING MUST BE CHECKED ON SITE. WRITTEN DIMENSIONS ONLY TO BE USED. REFER TO ALL DETAIL DRAWINGS, STRUCTURAL, MECHANICAL, AND SERVICE DRAWINGS BEFORE COMMENCING WORK. REFER ANY DISCREPANCIES TO ARCHITECTS.

AMPCAPITAL
Level 16, 50 Bridge Street, SYDNEY, NSW, 2000
Phone: (02) 9257 2000


SCENTRE GROUP
Owner and Operator of Westfield in Australia and New Zealand

Scentre Design & Construction Pty Limited
85 Castlereagh Street, Sydney NSW 2000
Phone (02) 9258 7000 Fax (02) 9258 8500
GPO Box 4004 Sydney NSW 2001
ACN 100 287 266


TO BE PRINTED IN COLOUR ONLY

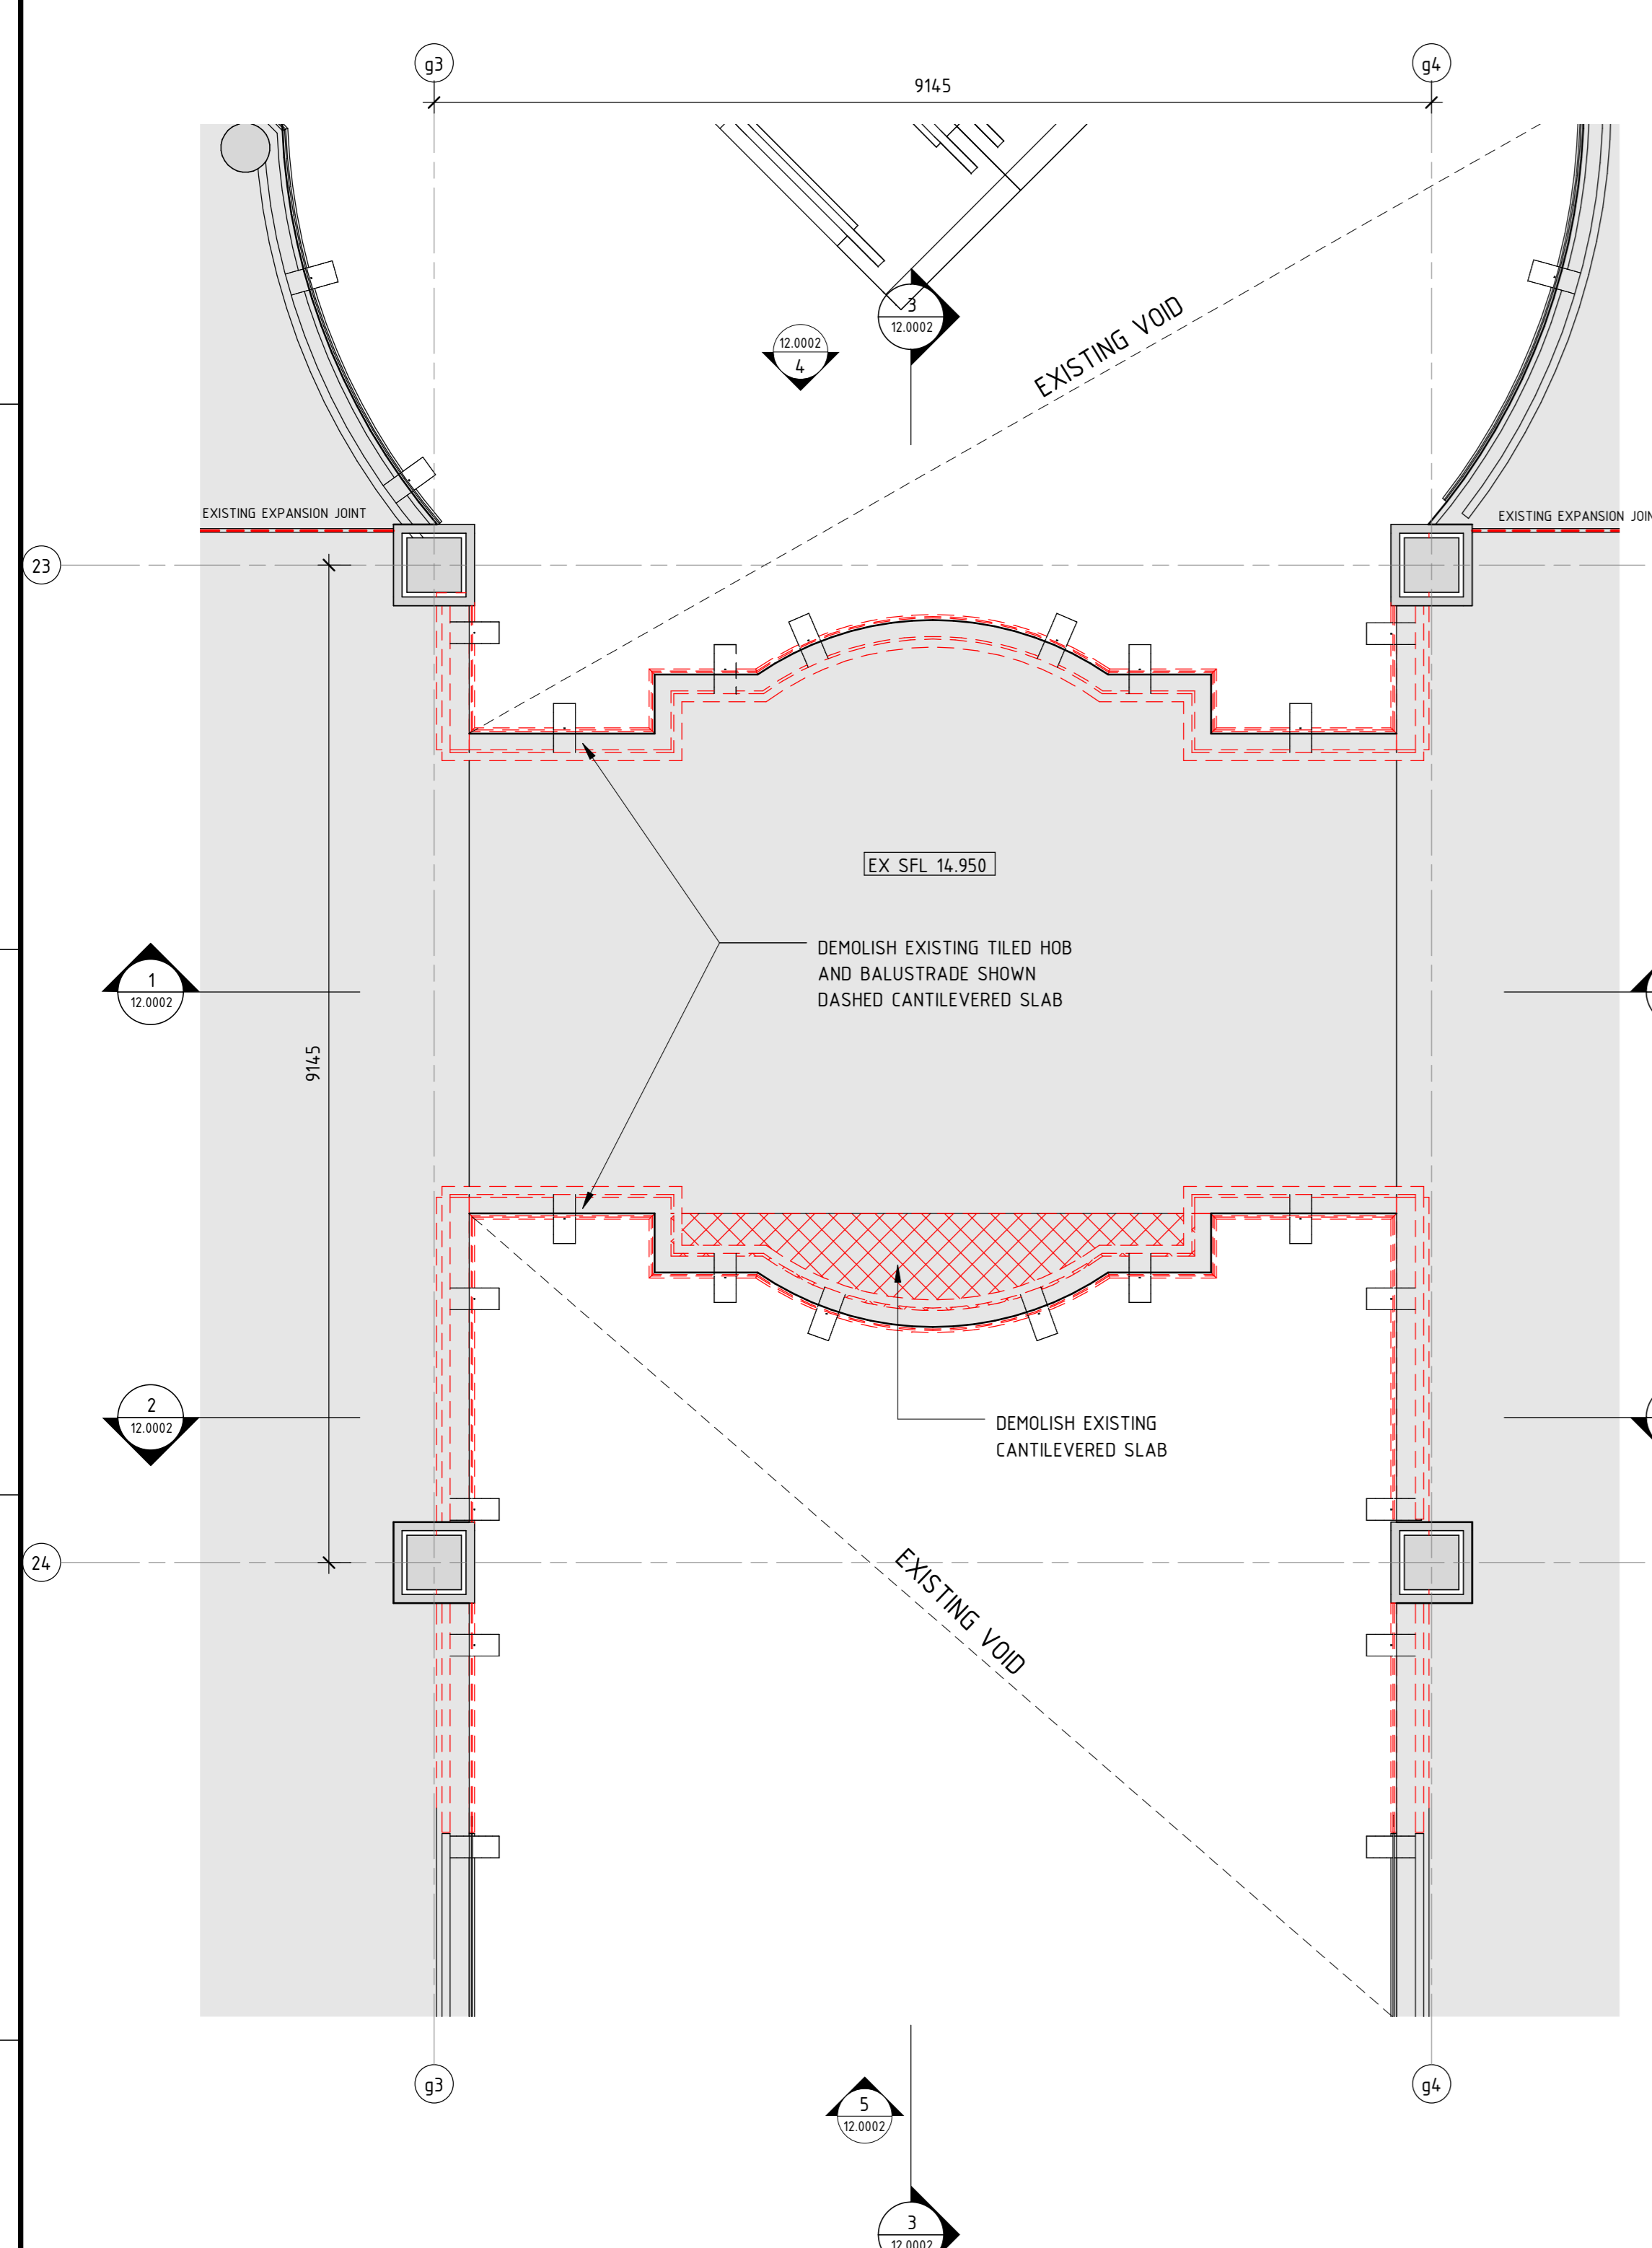

1 COCO NOIR BRIDGE DEMOLITION PLAN LEVEL 1
1 : 50

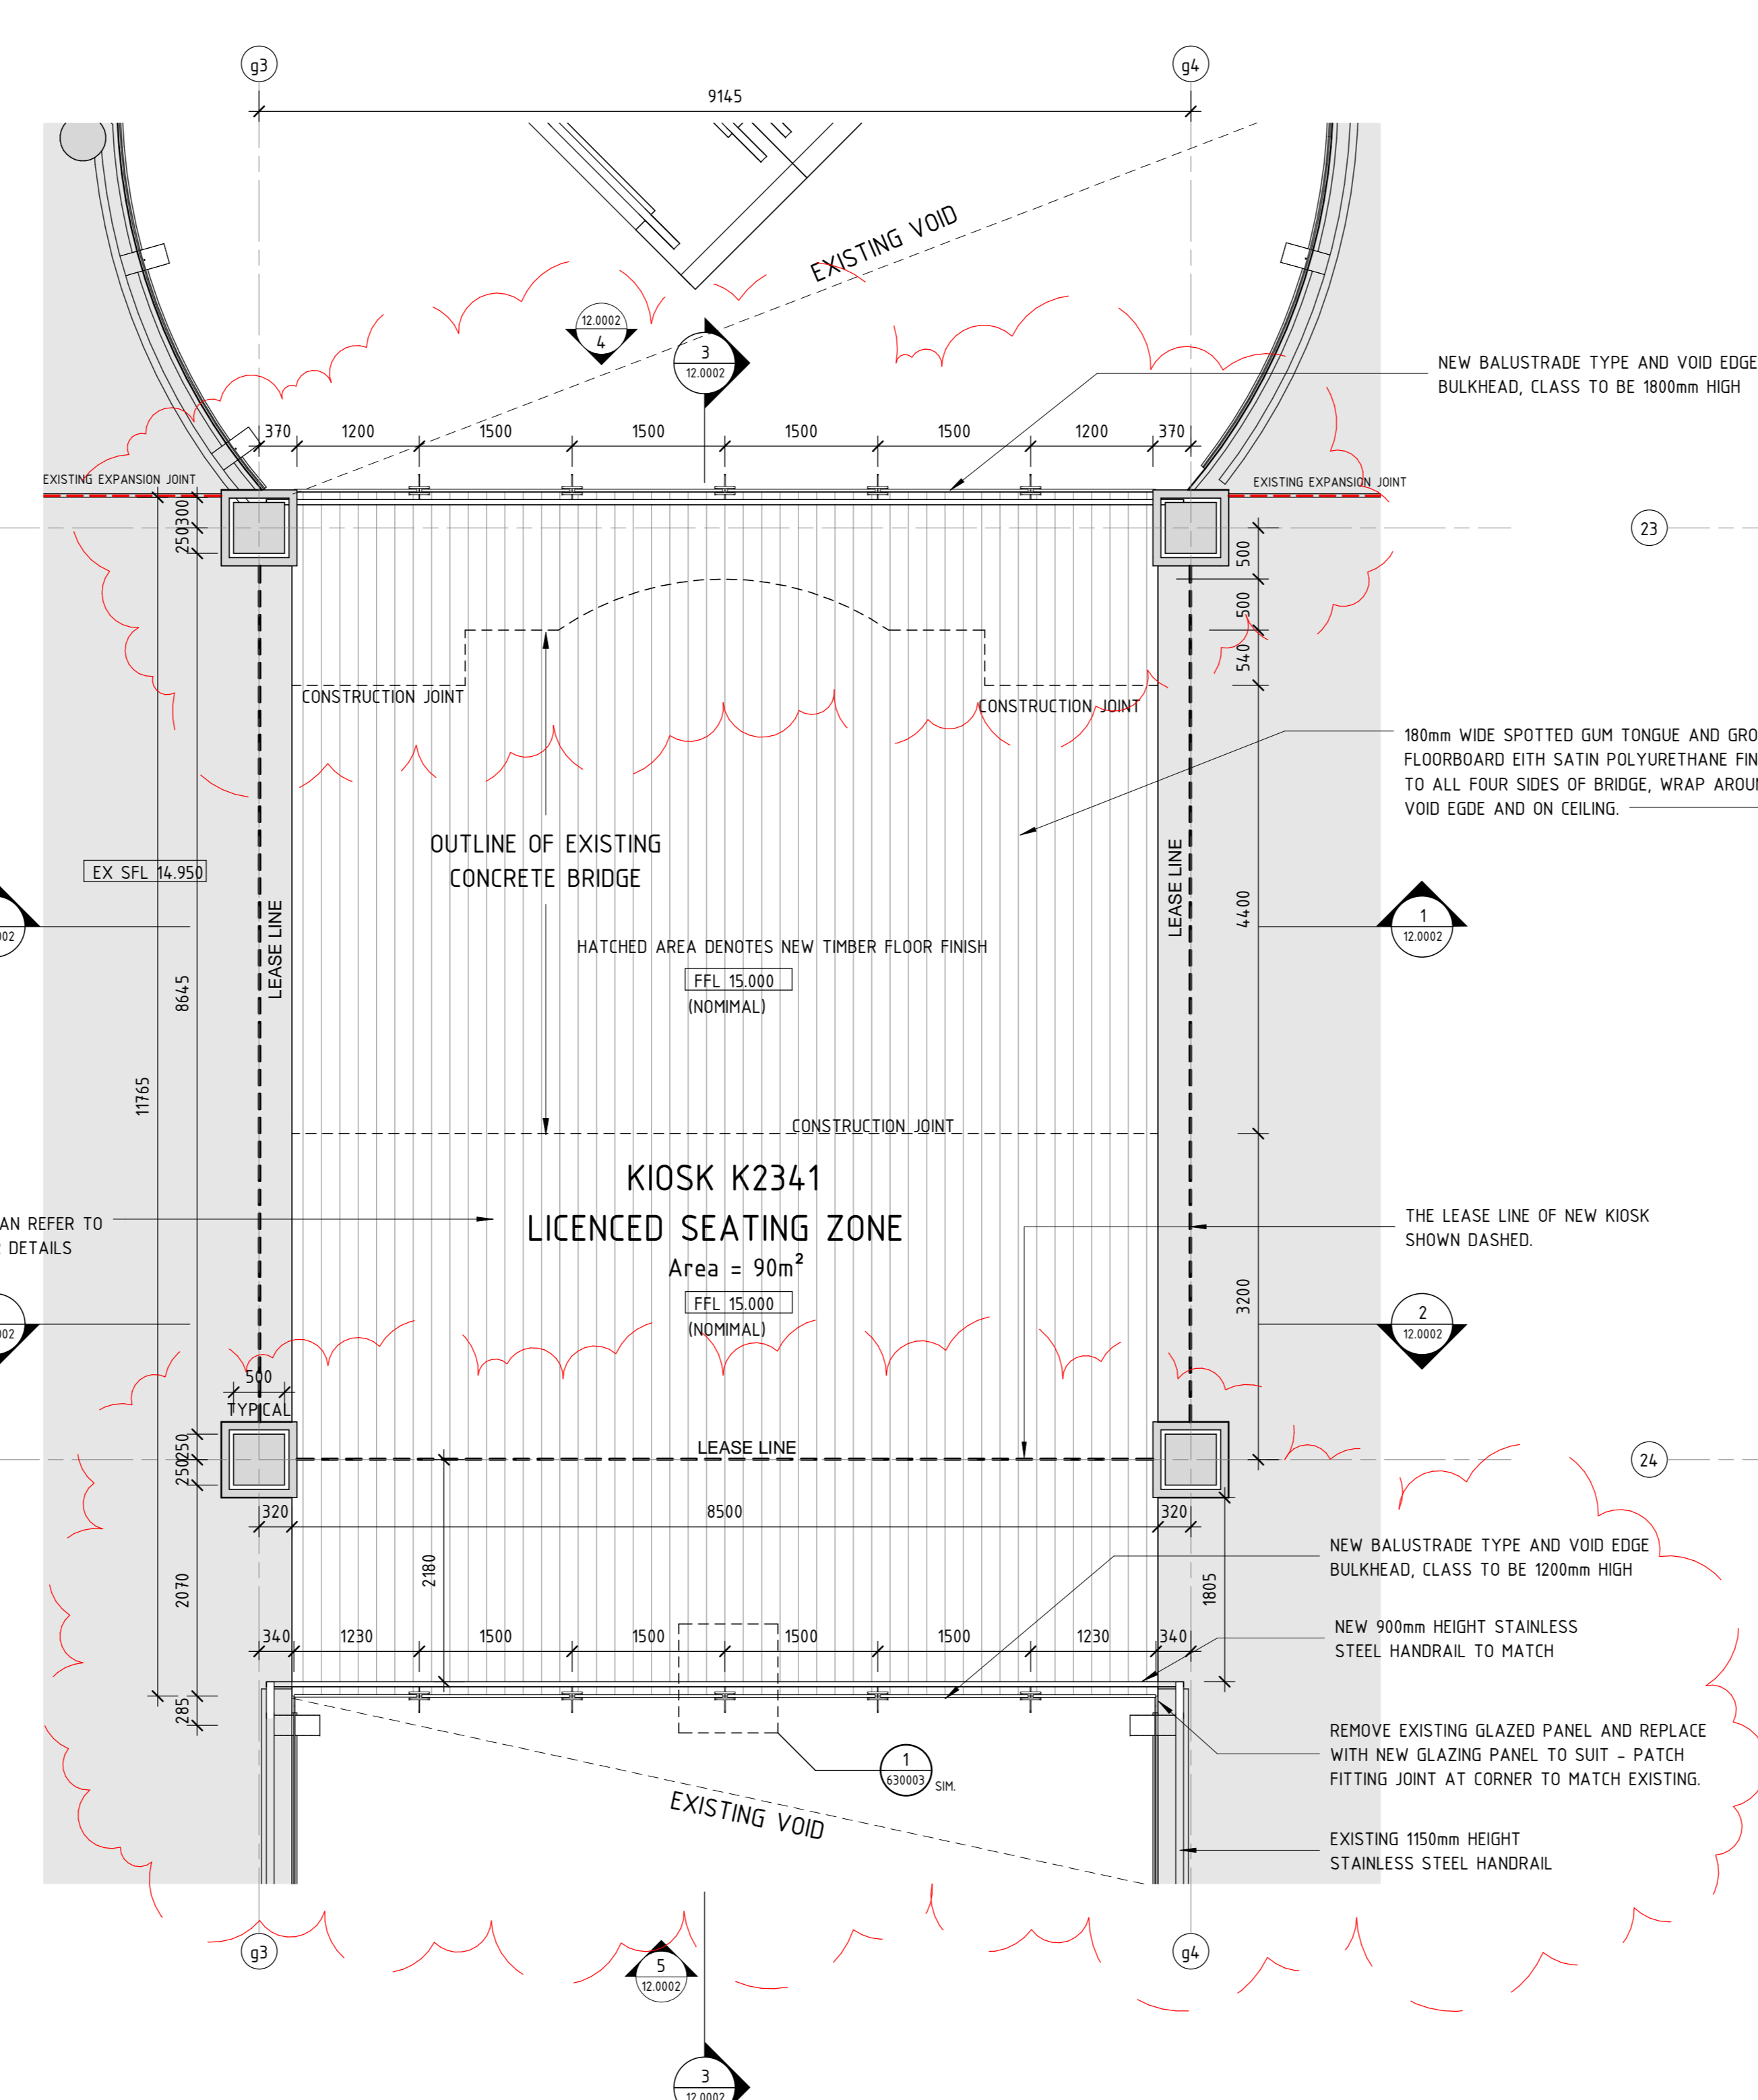


2 COCO NOIR BRIDGE FLOOR PLAN LEVEL 1
1 : 50

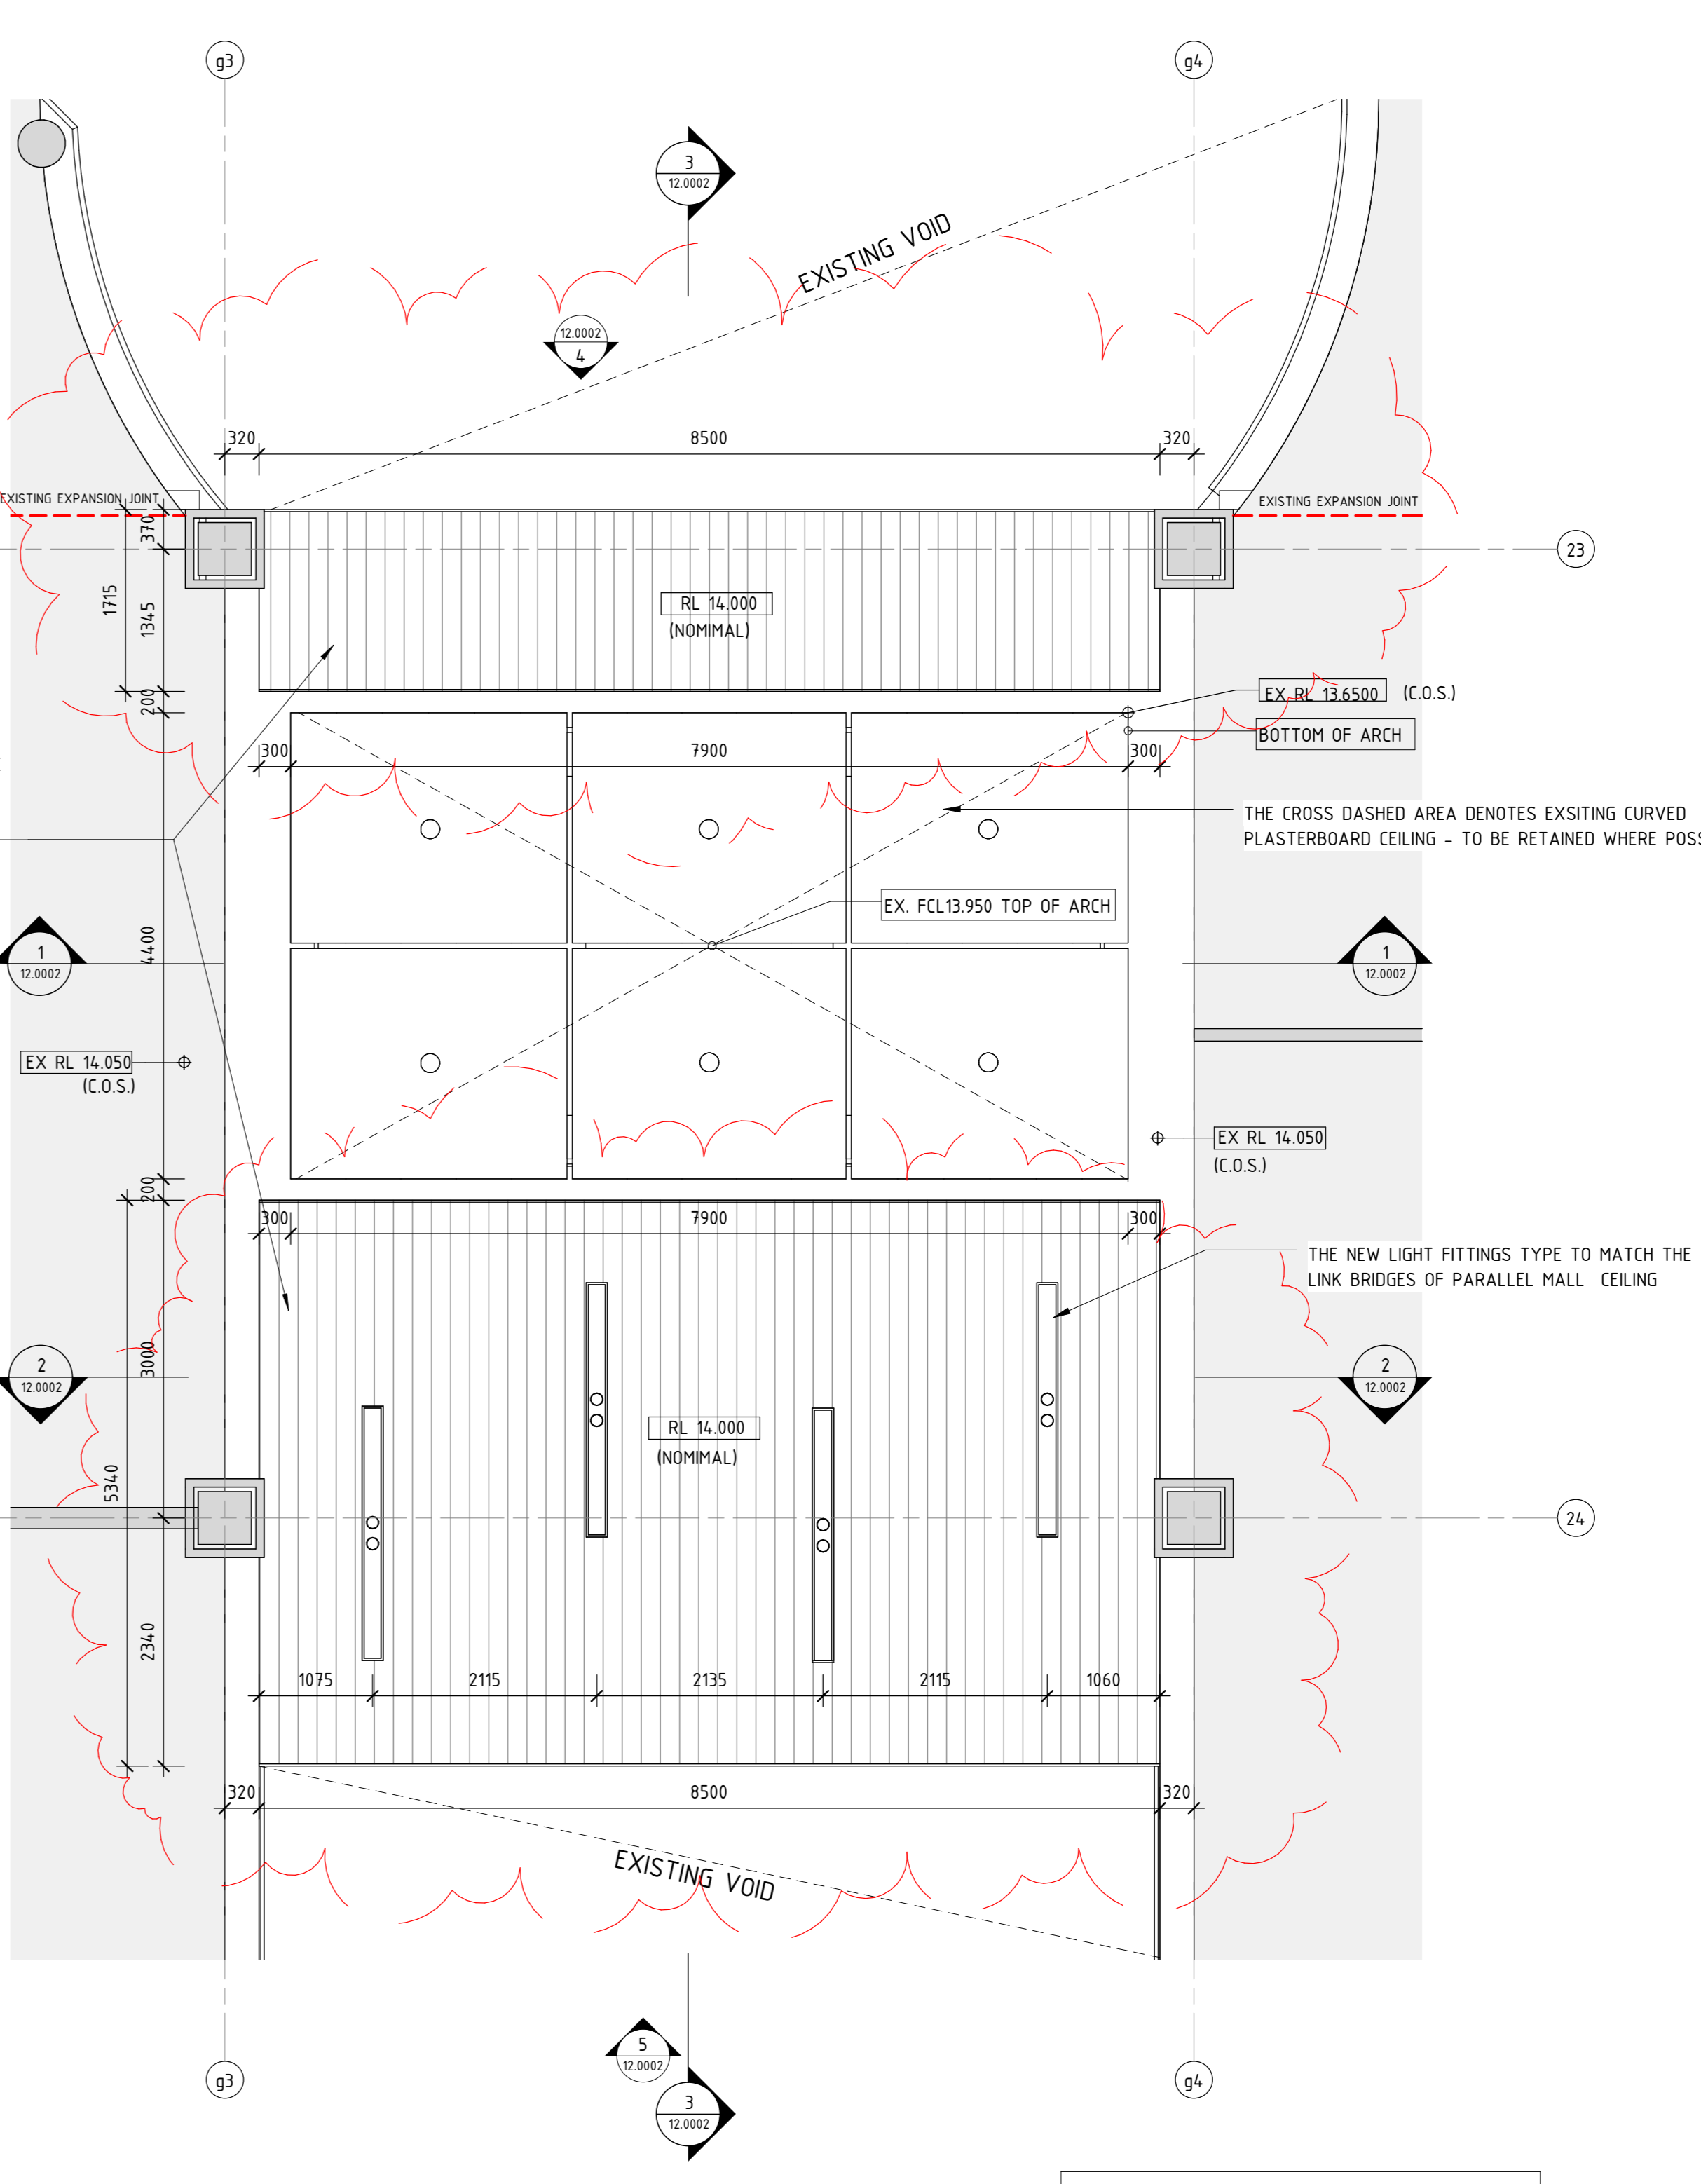


3 COCO NOIR BRIDGE REFLECTED CEILING PLAN
1 : 50


NOTE:
EXTEND SPRINKLER COVERAGE TO EXTENDED CEILING AREA TO COMPLY WITH BCA AND AS2118.1

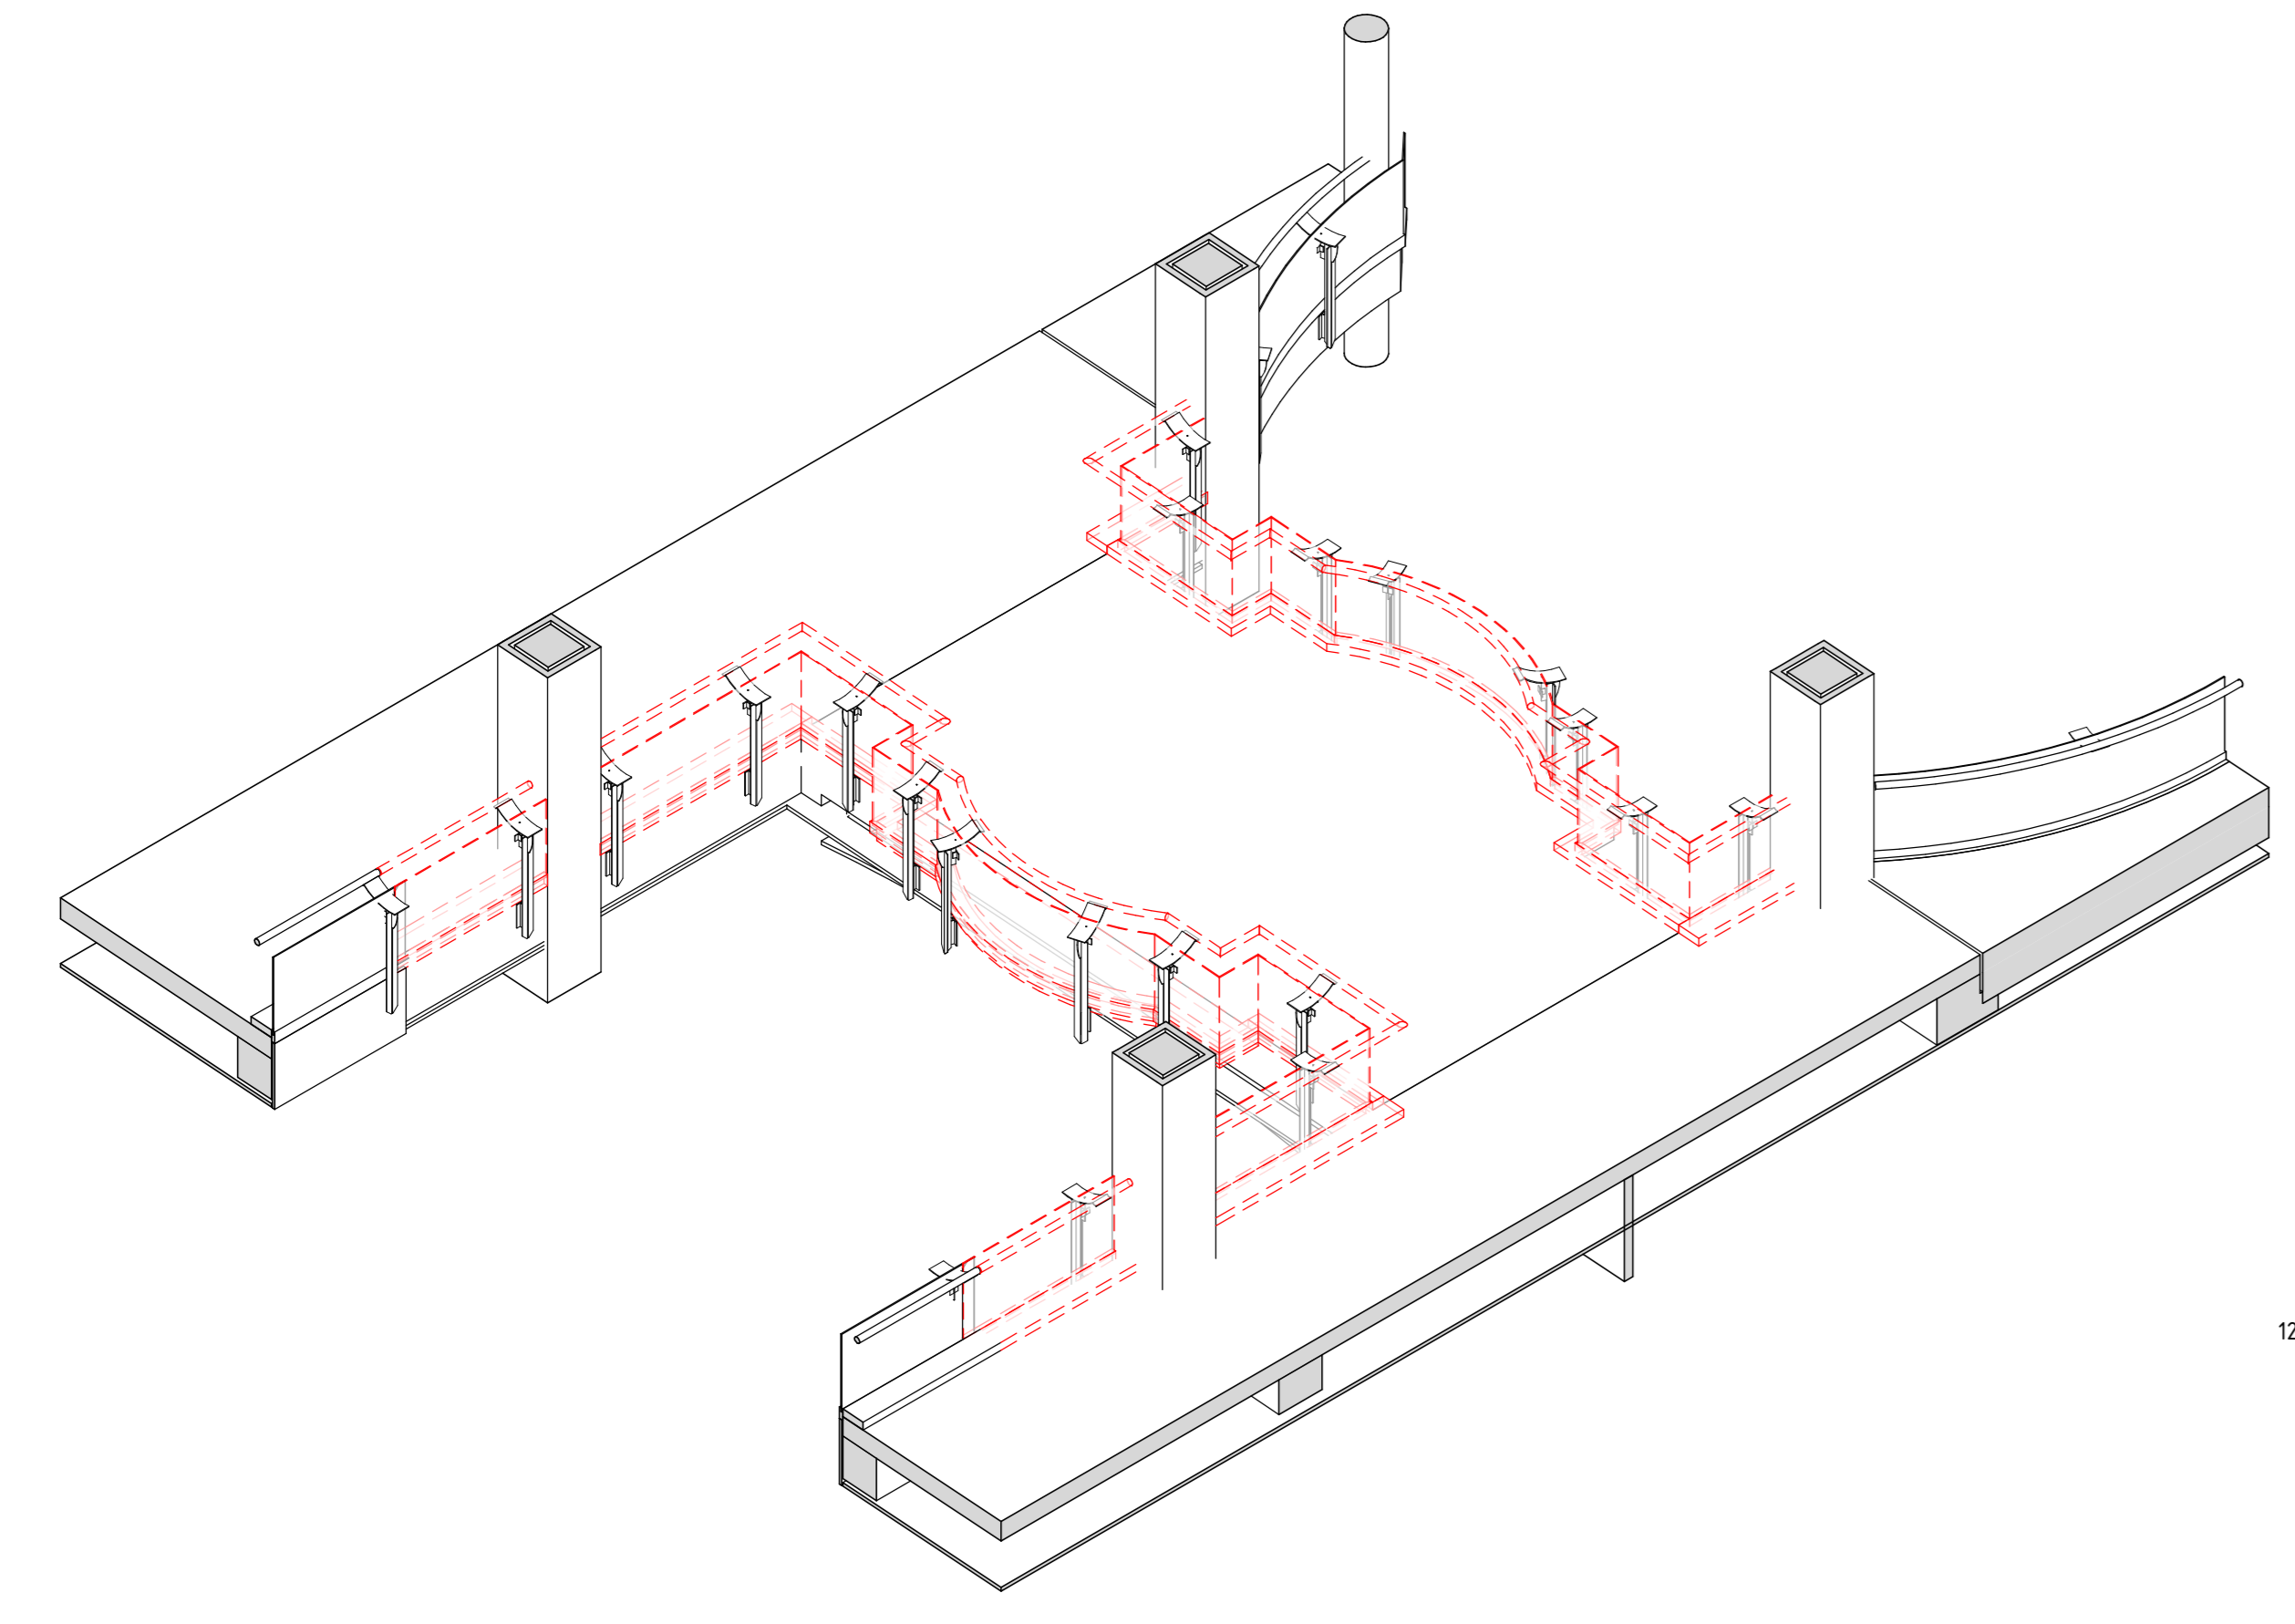

4 EXISTING AND DEMOLISH 3D VIEW

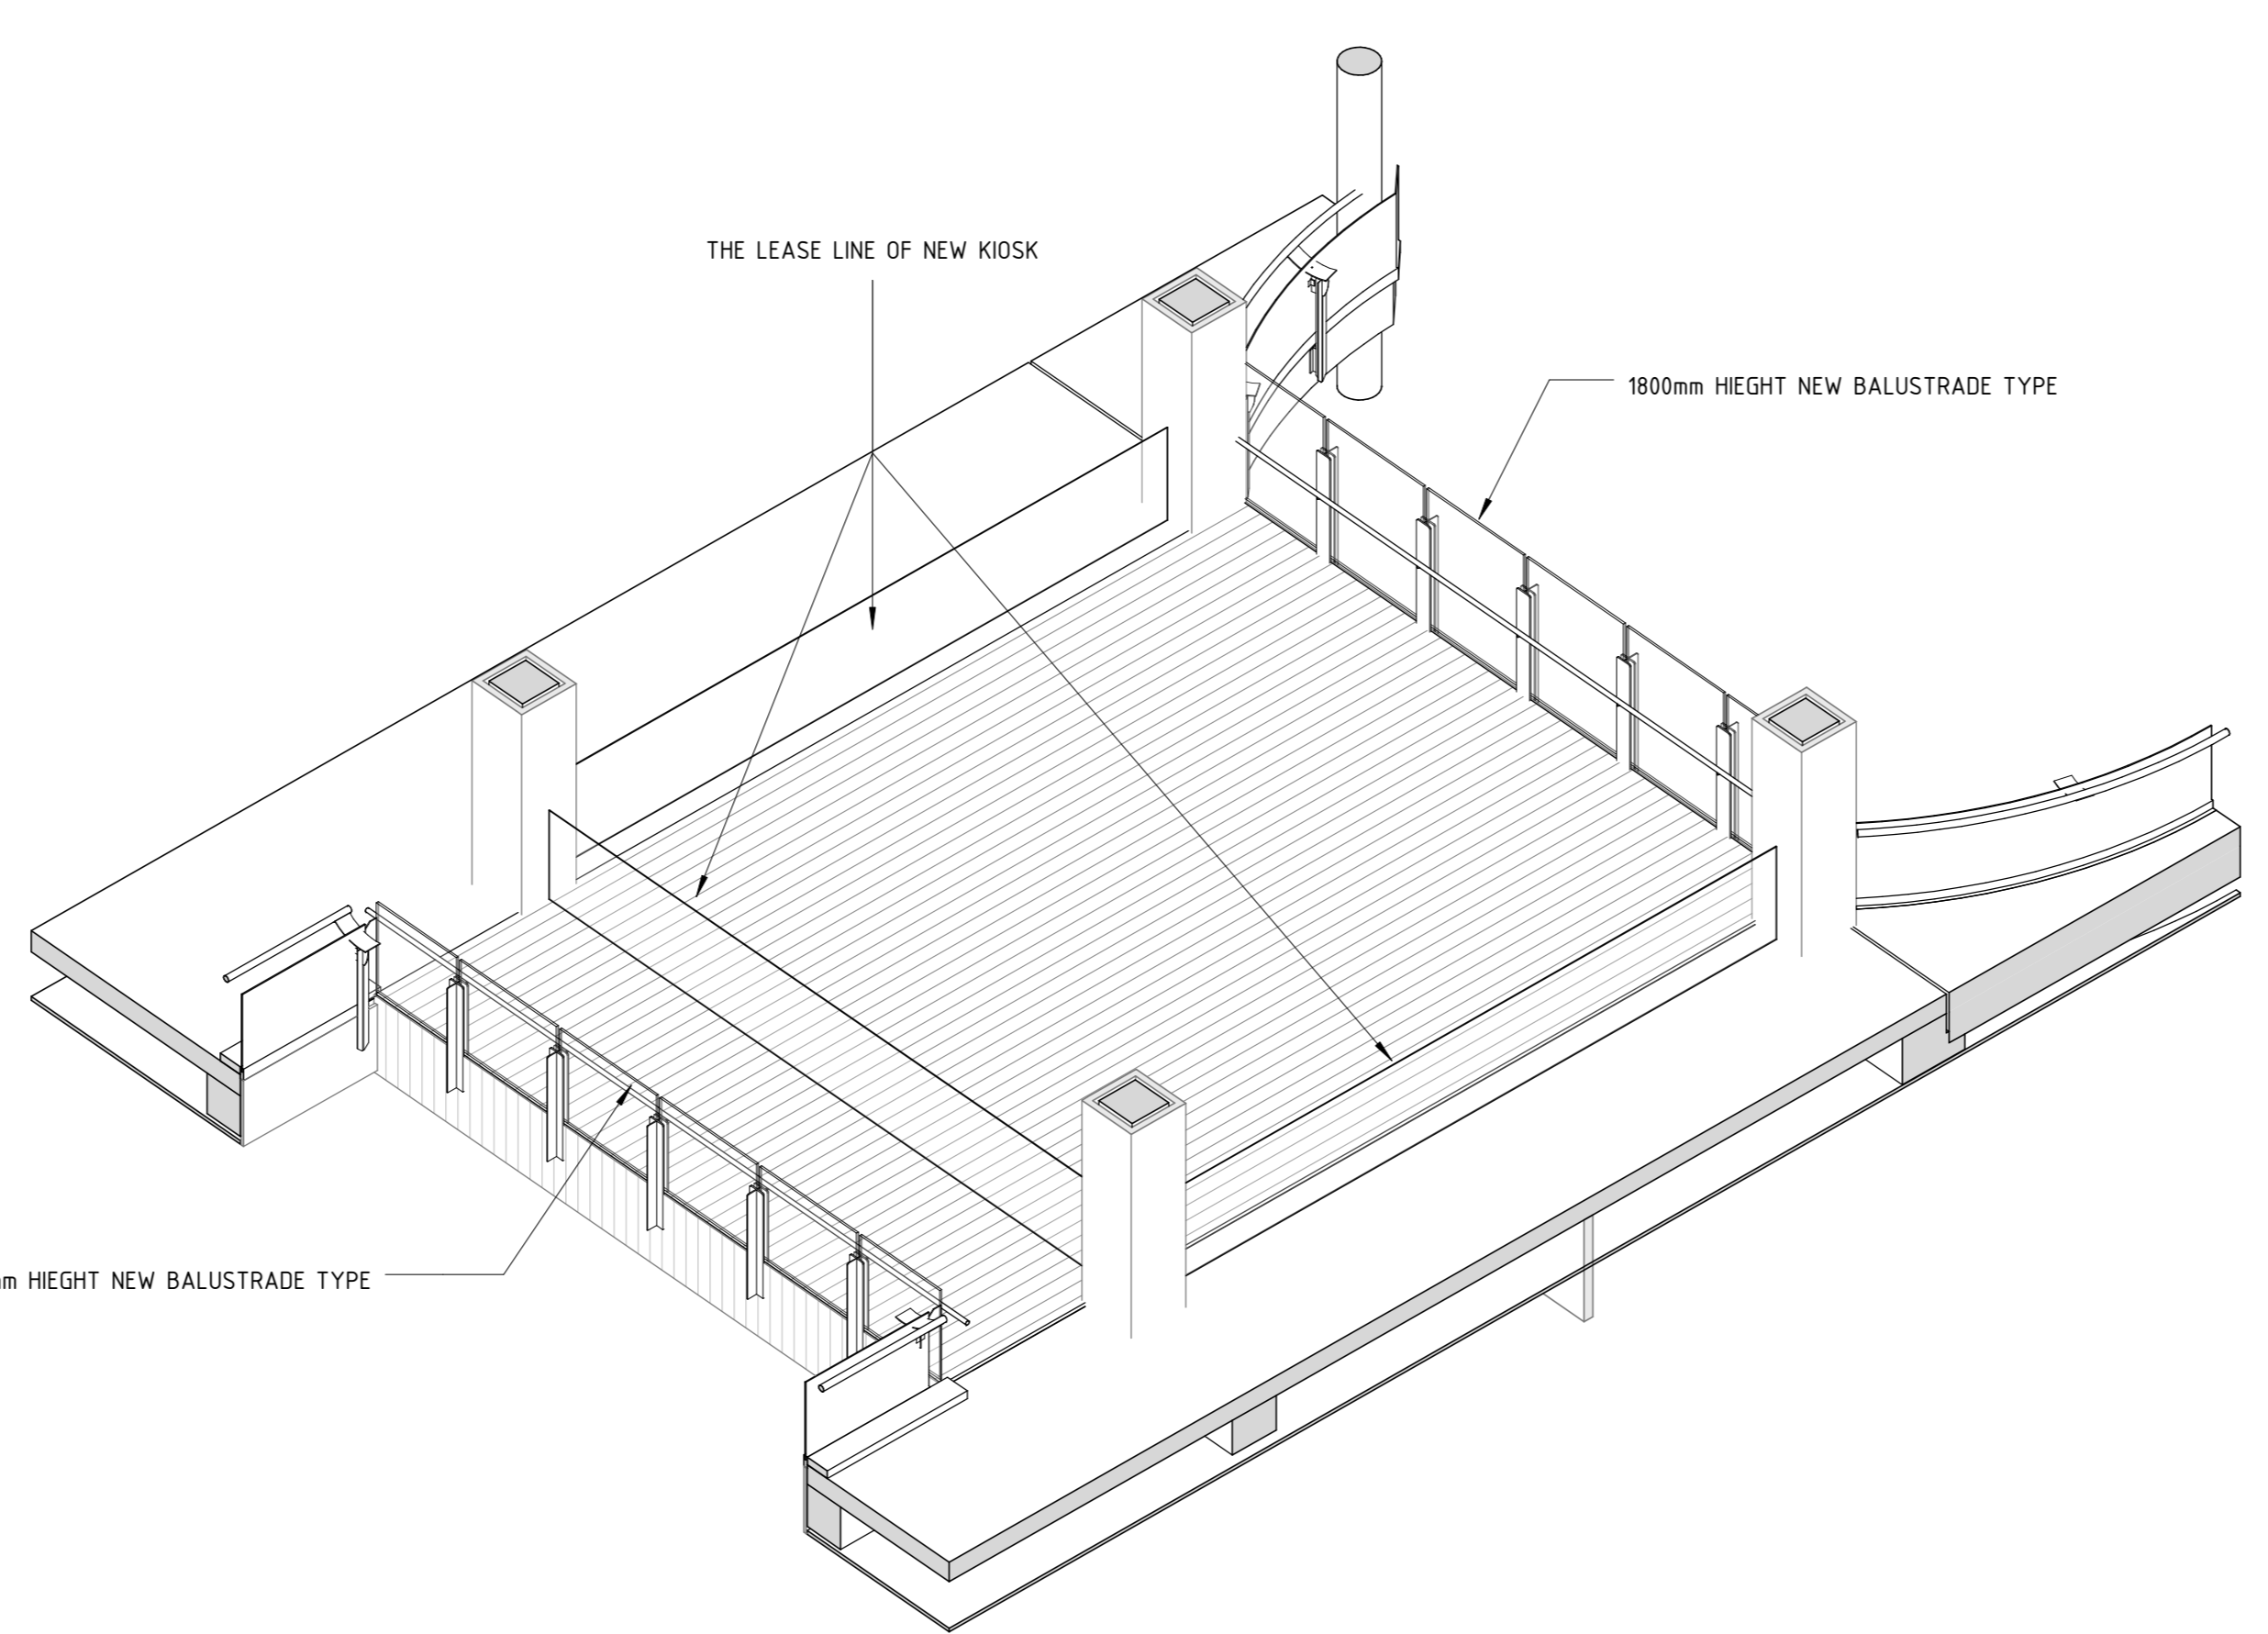

5 BRIDGE EXTENSION 3D VIEW

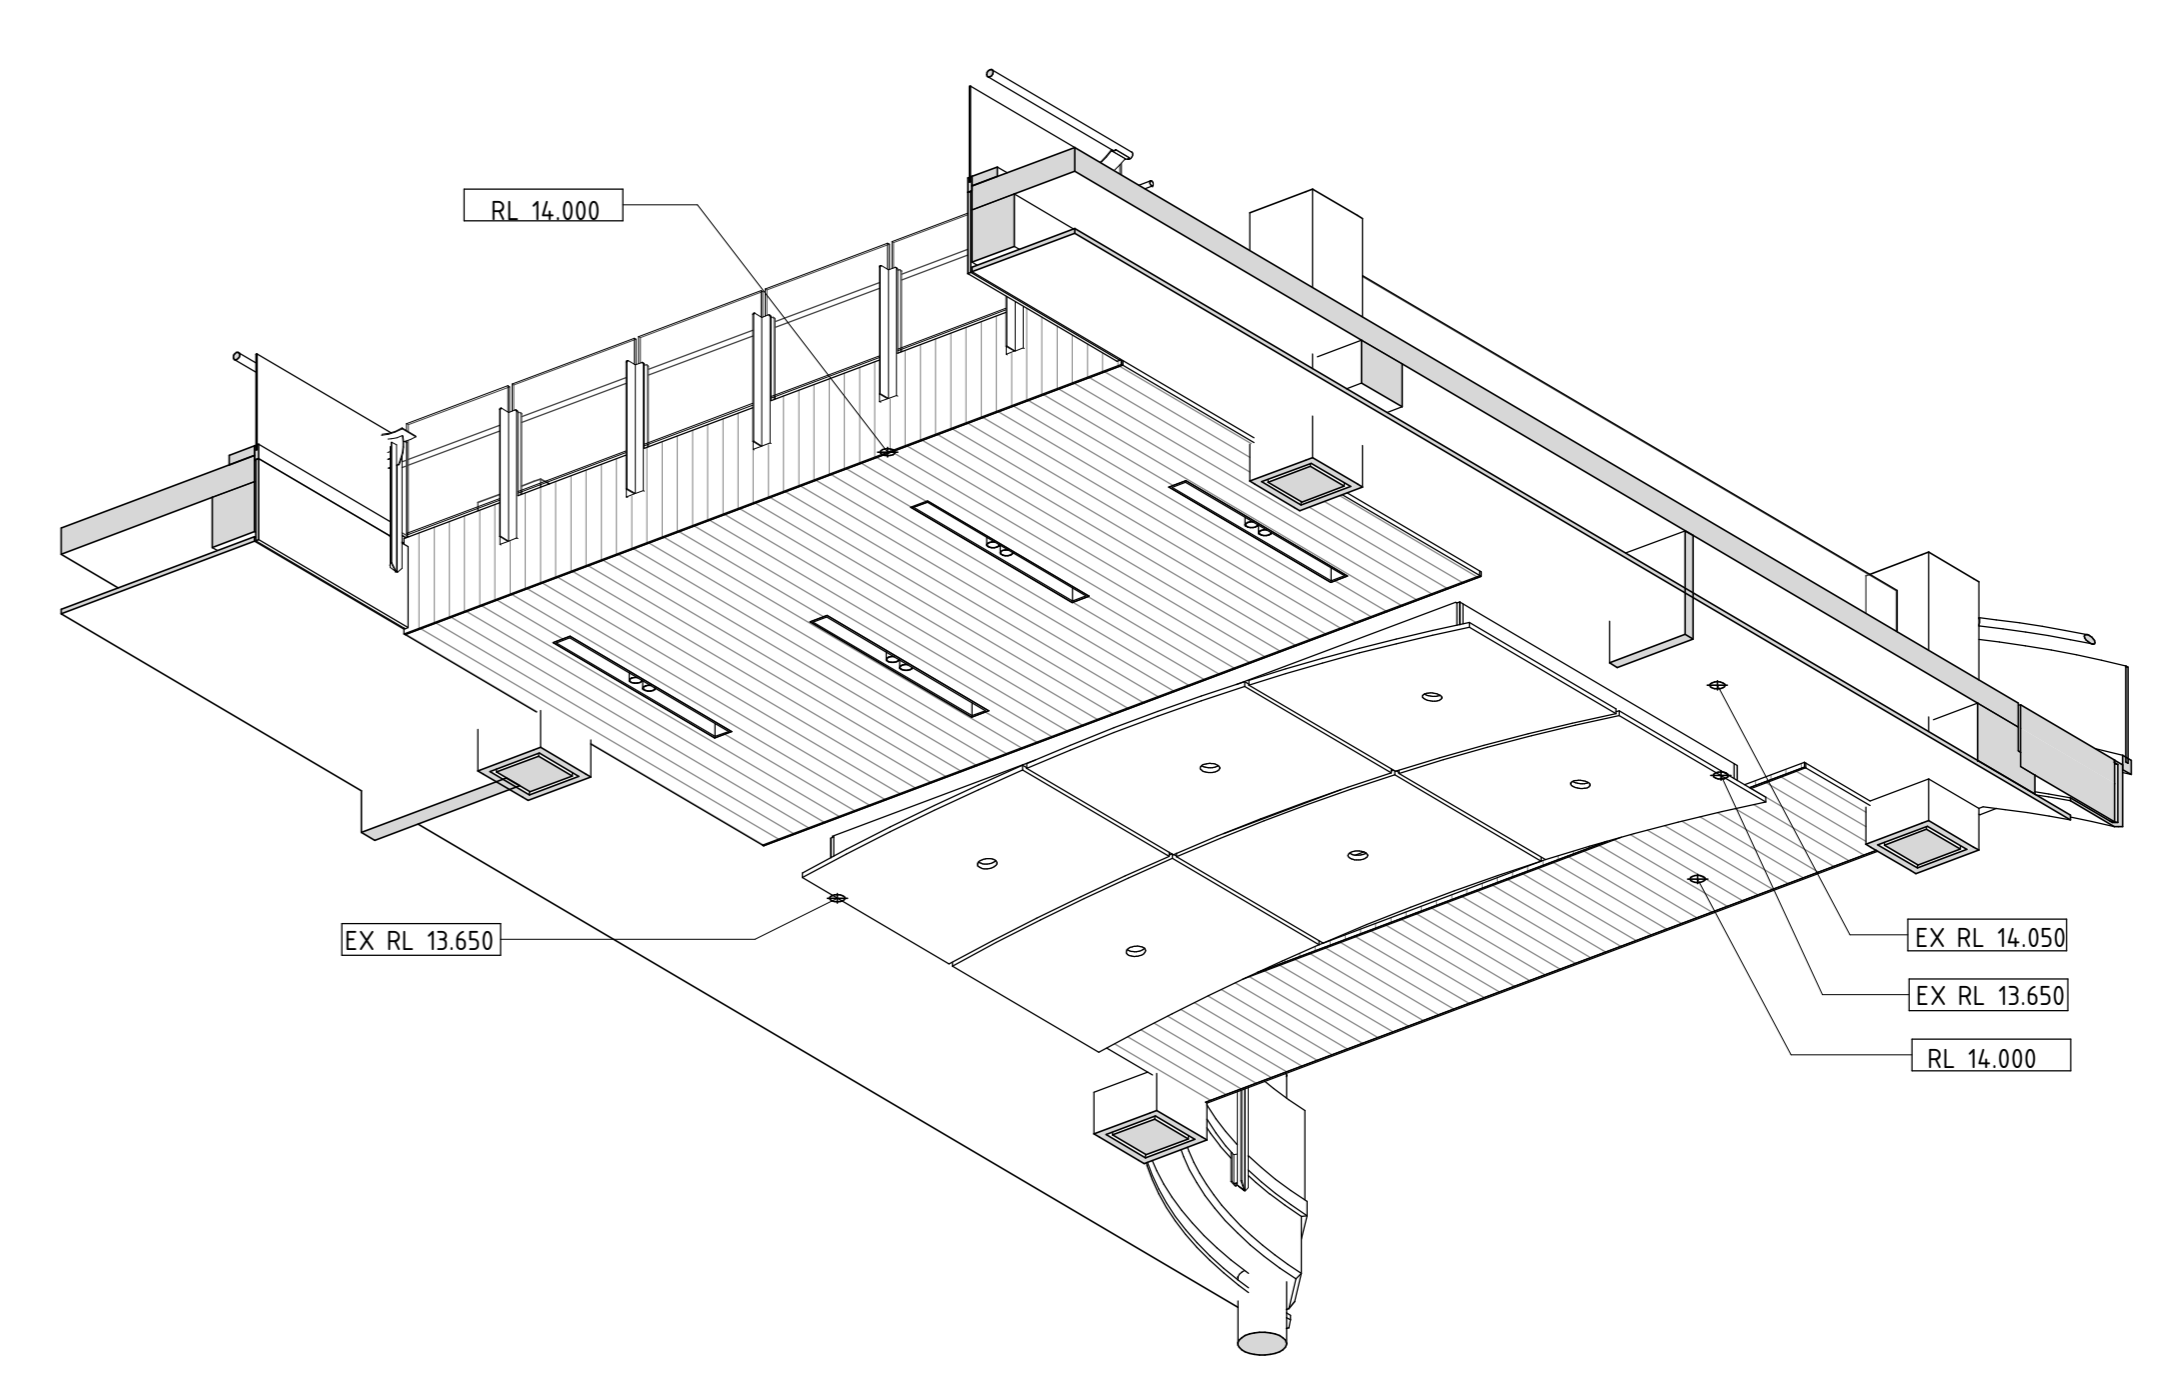


6 REFLECTED CEILING 3D VIEW


FOR APPROVAL

BRIDGE EXTENSION PLANS, ELEVATIONS SECTIONS & DETAILS


Drawing Scale: 1 : 50
Scale Bar: 1:0 AD
Drawn By: TS
CAD Filename: 12.0001_4
Plot Date: 1/09/2014 5:11:13 PM
Project No: 11652
Drawing No: 12.0001
Revision: F

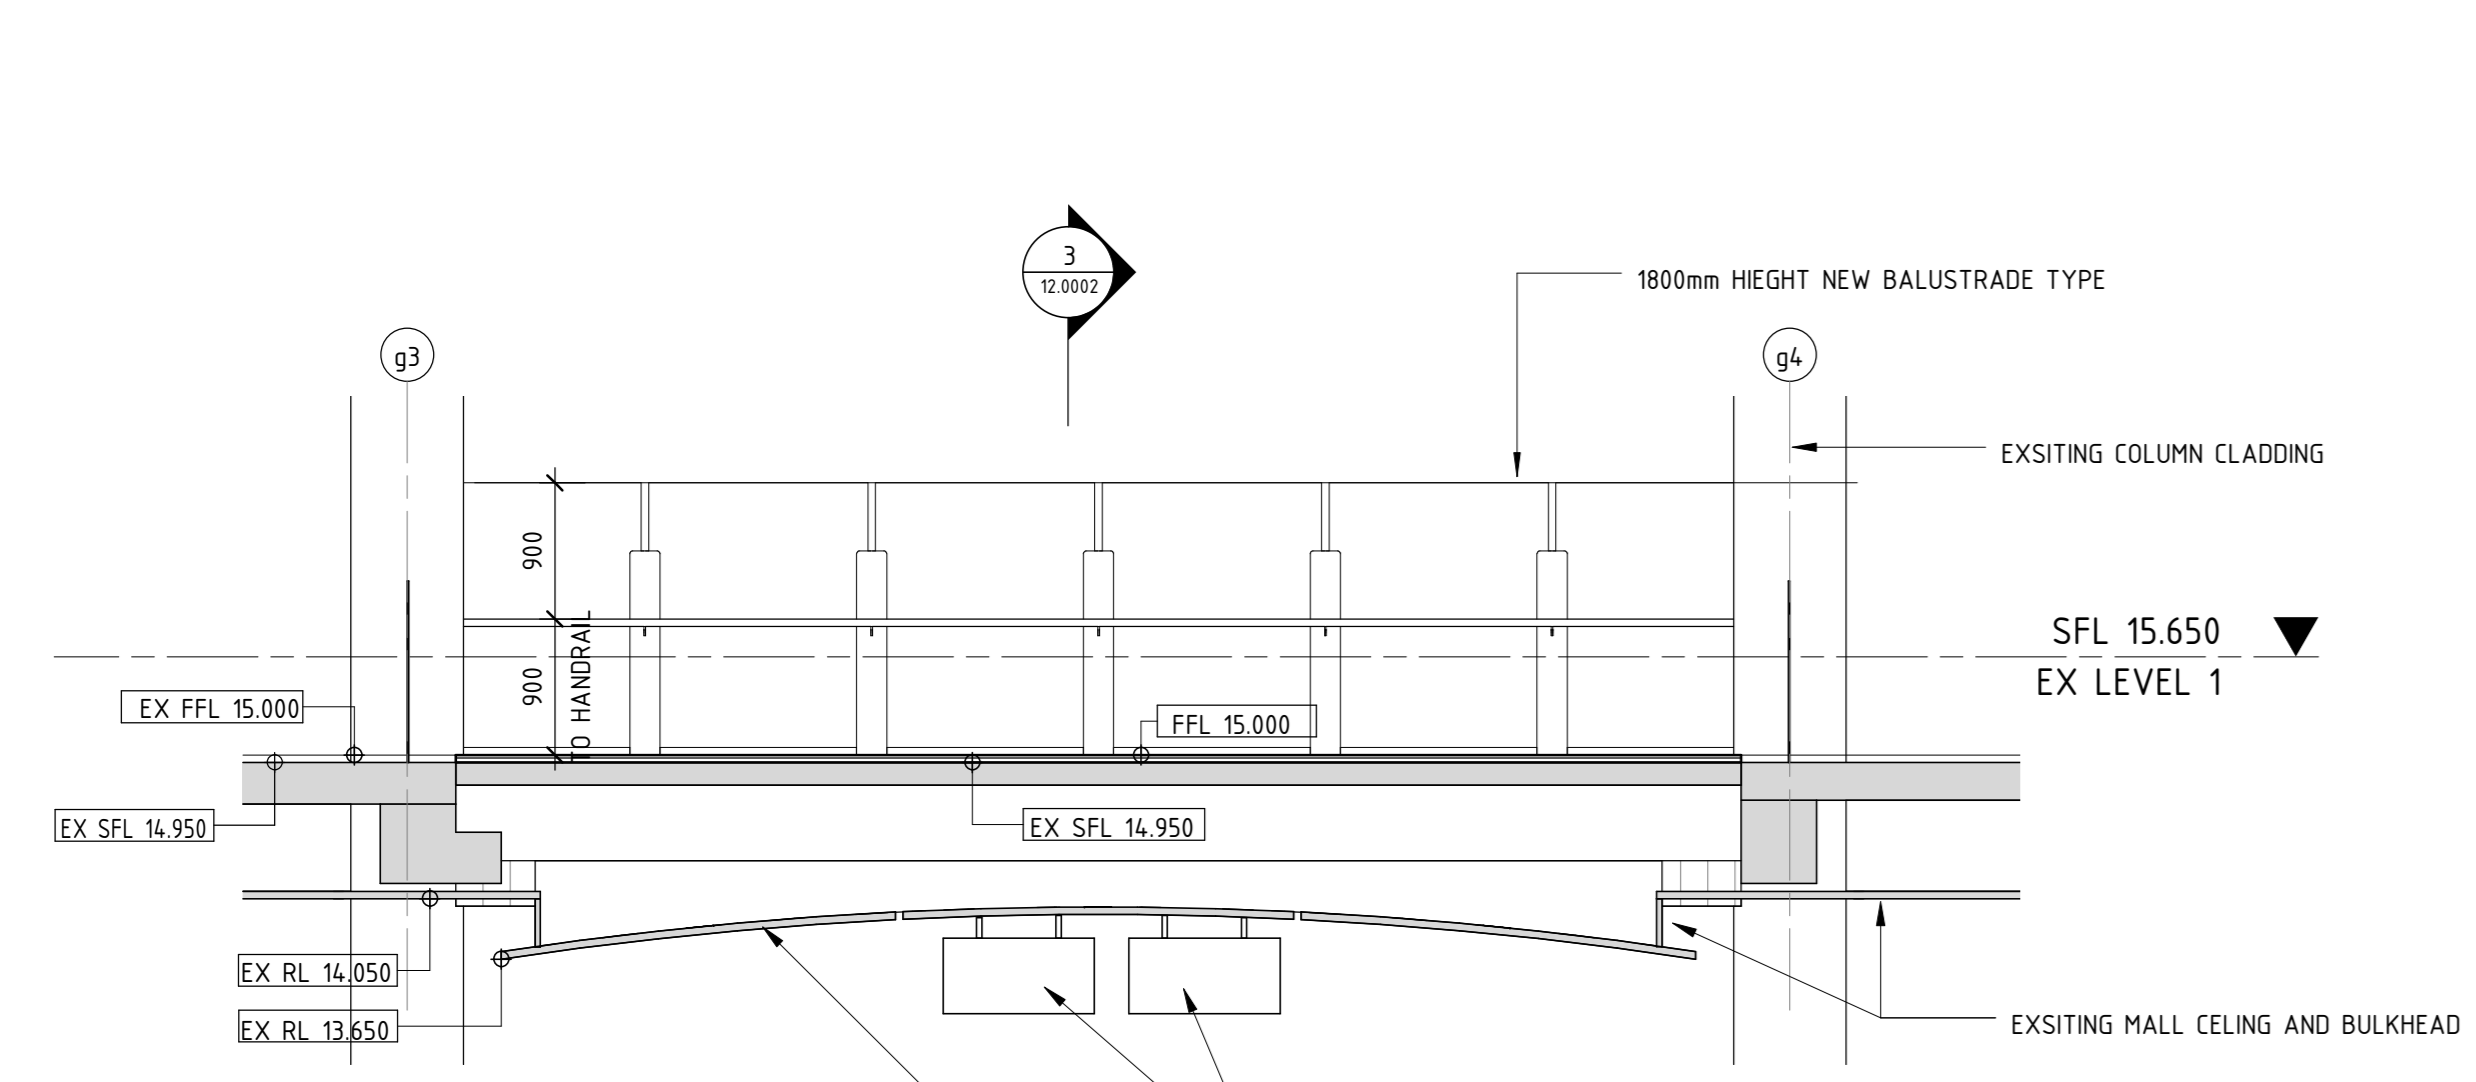


SECTION 1
1:50

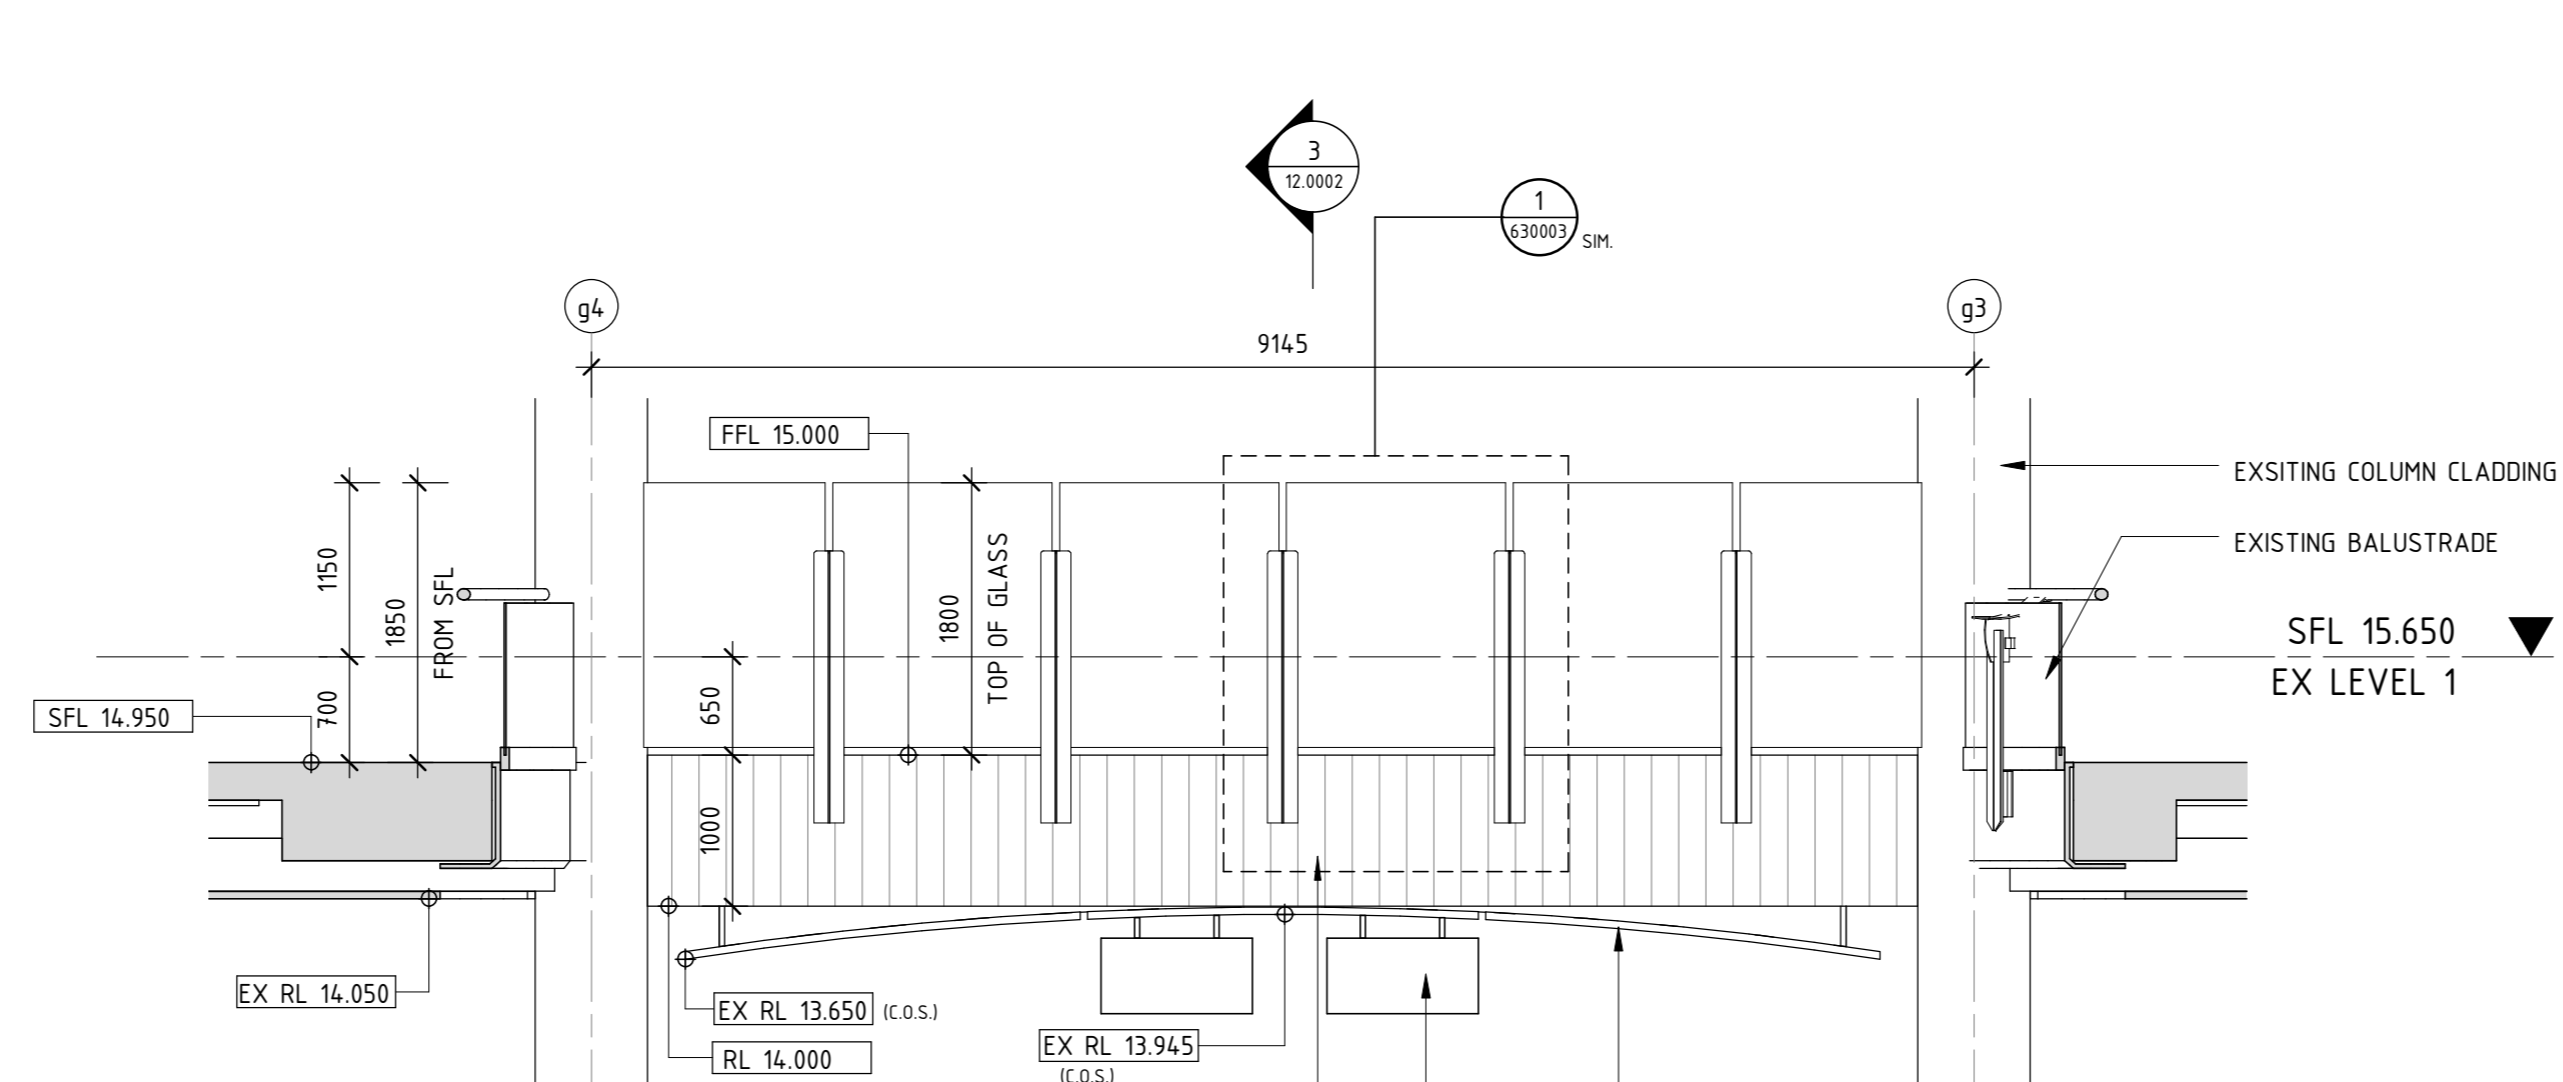


ELEVATION 1
1:50

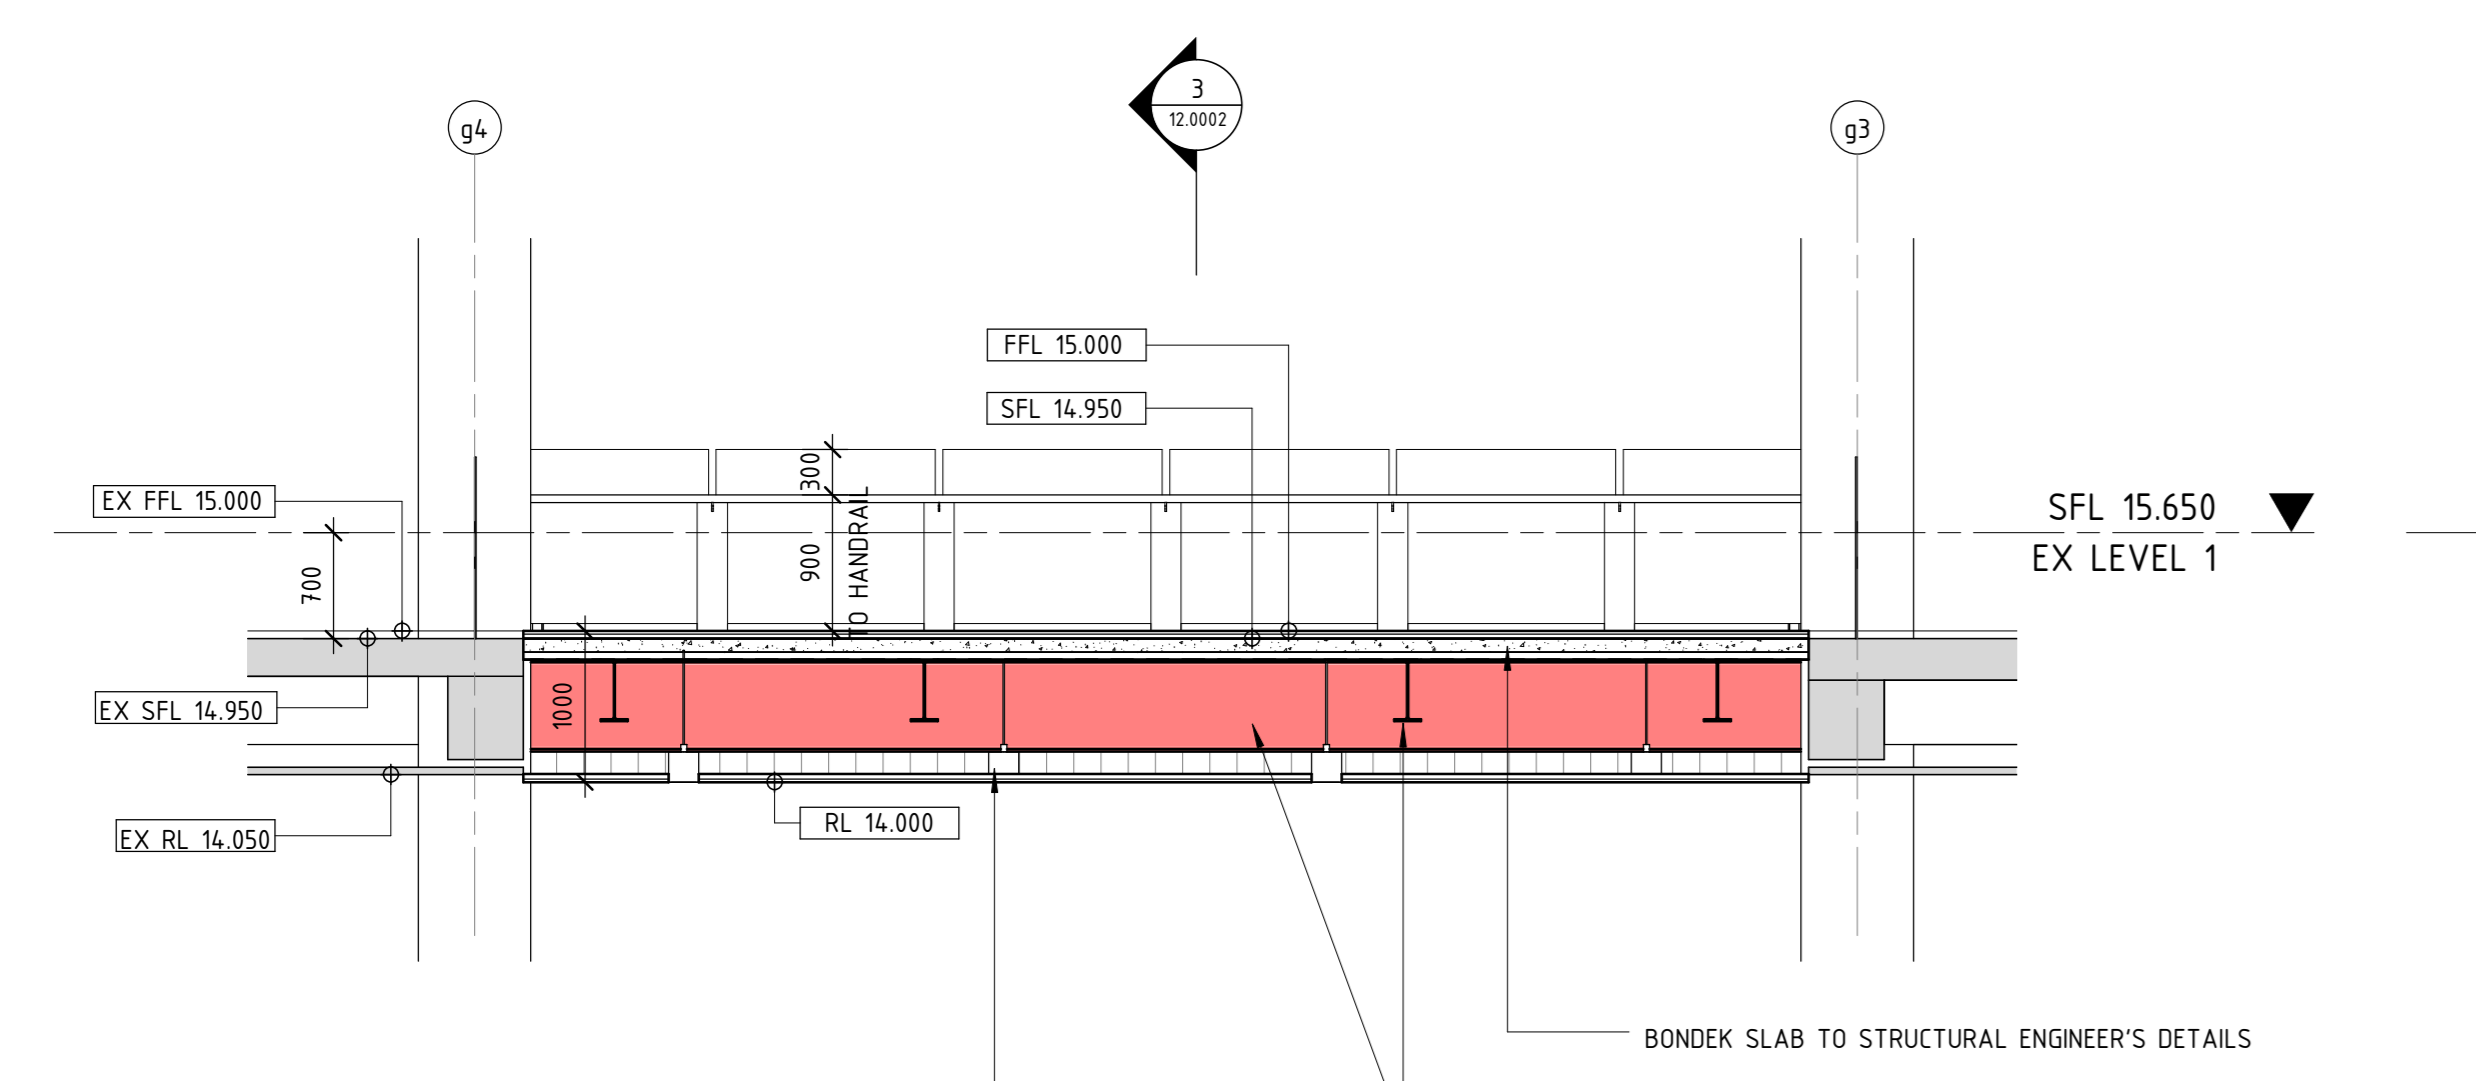

SECTION 2
1:50

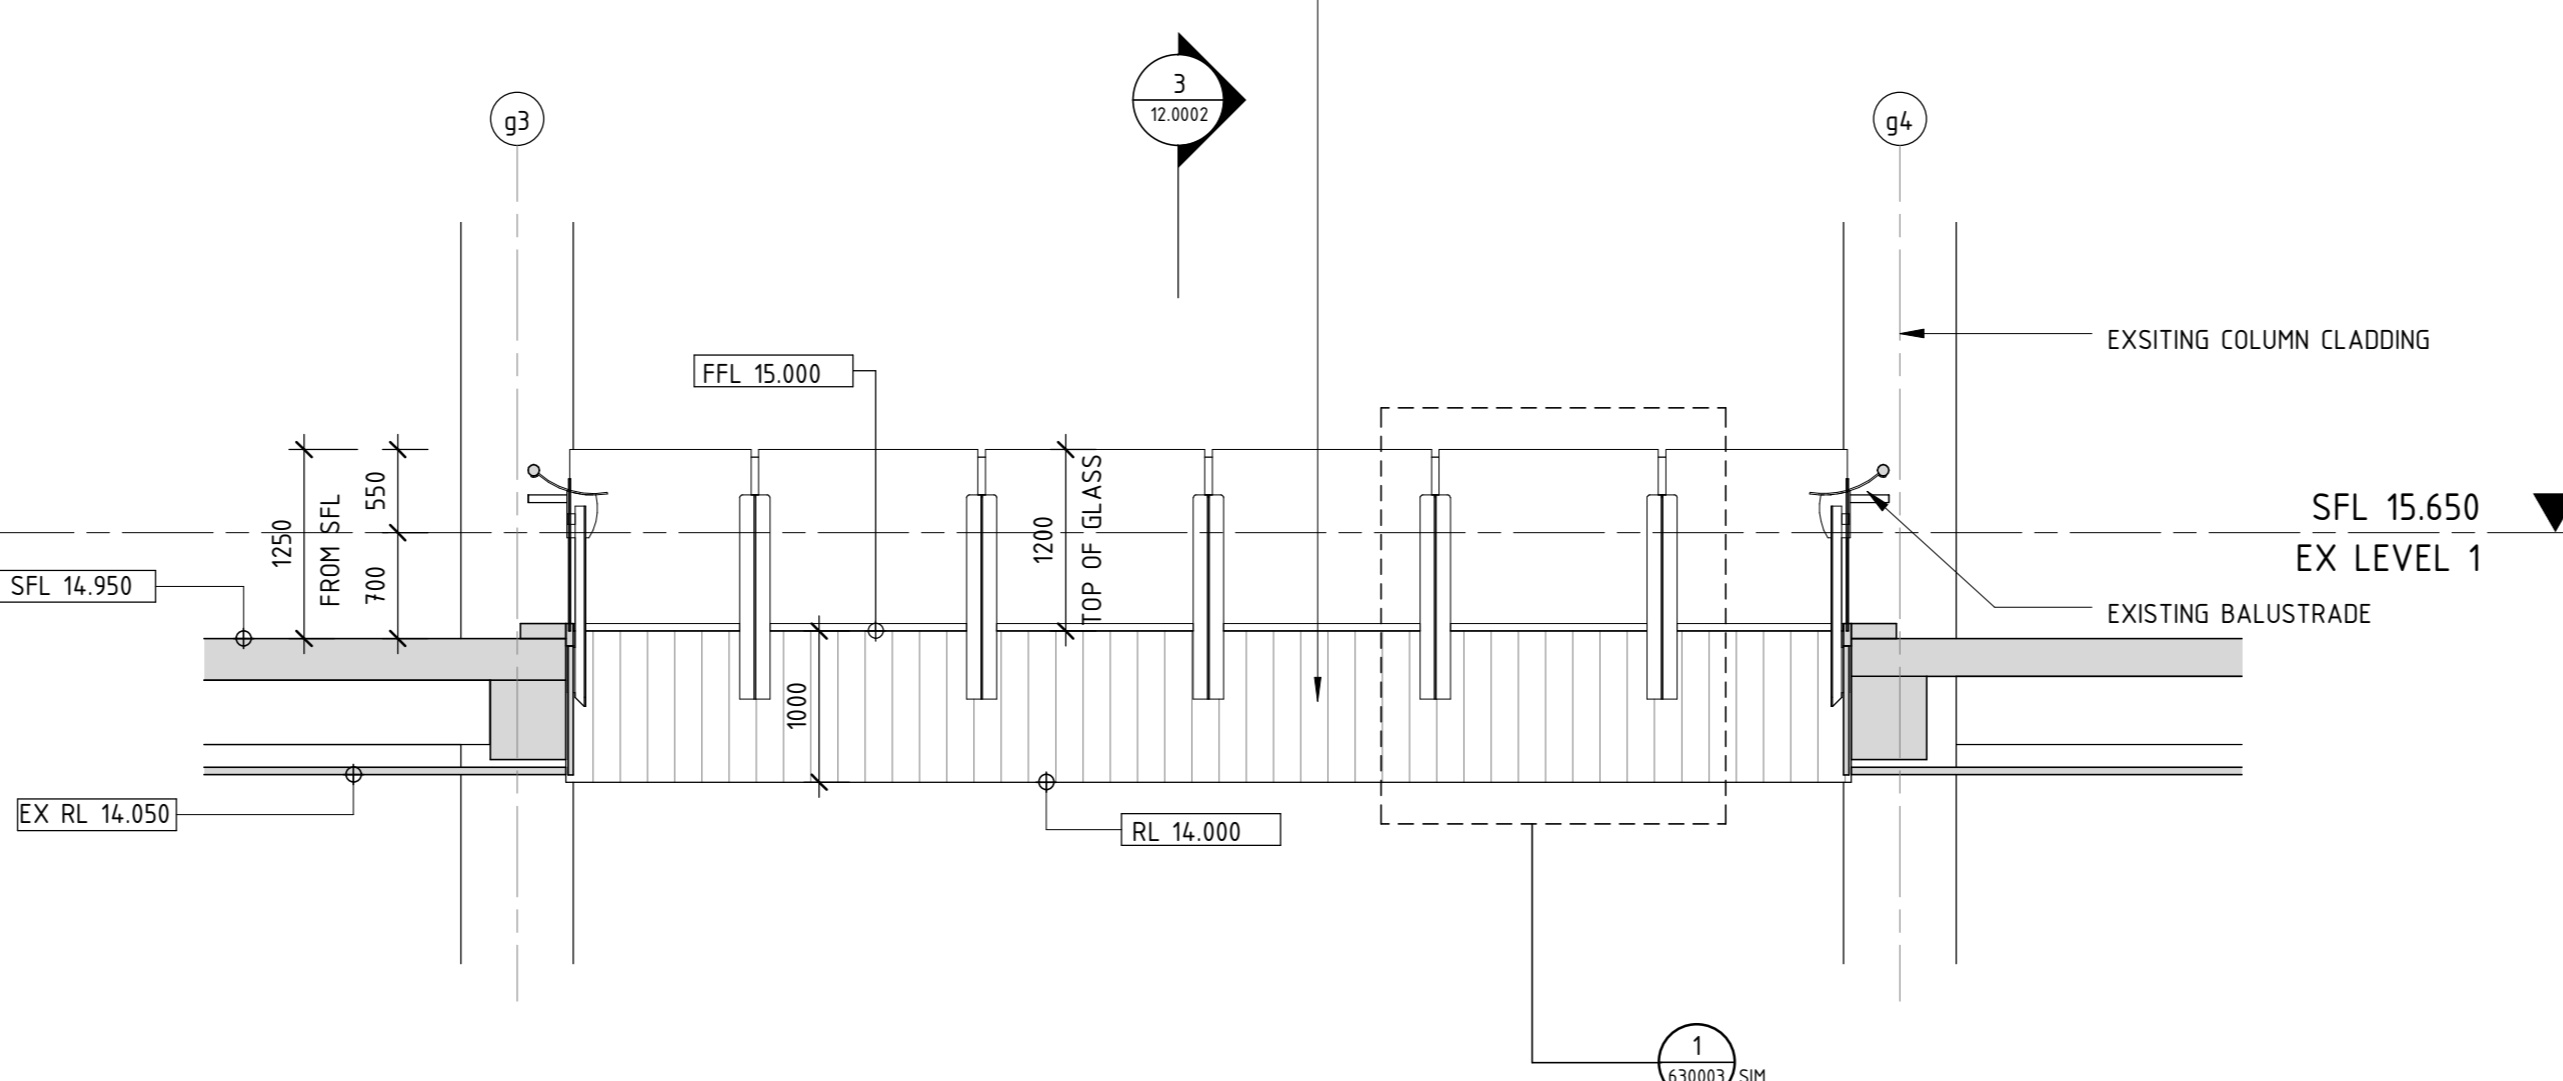


ELEVATION 2
1:50

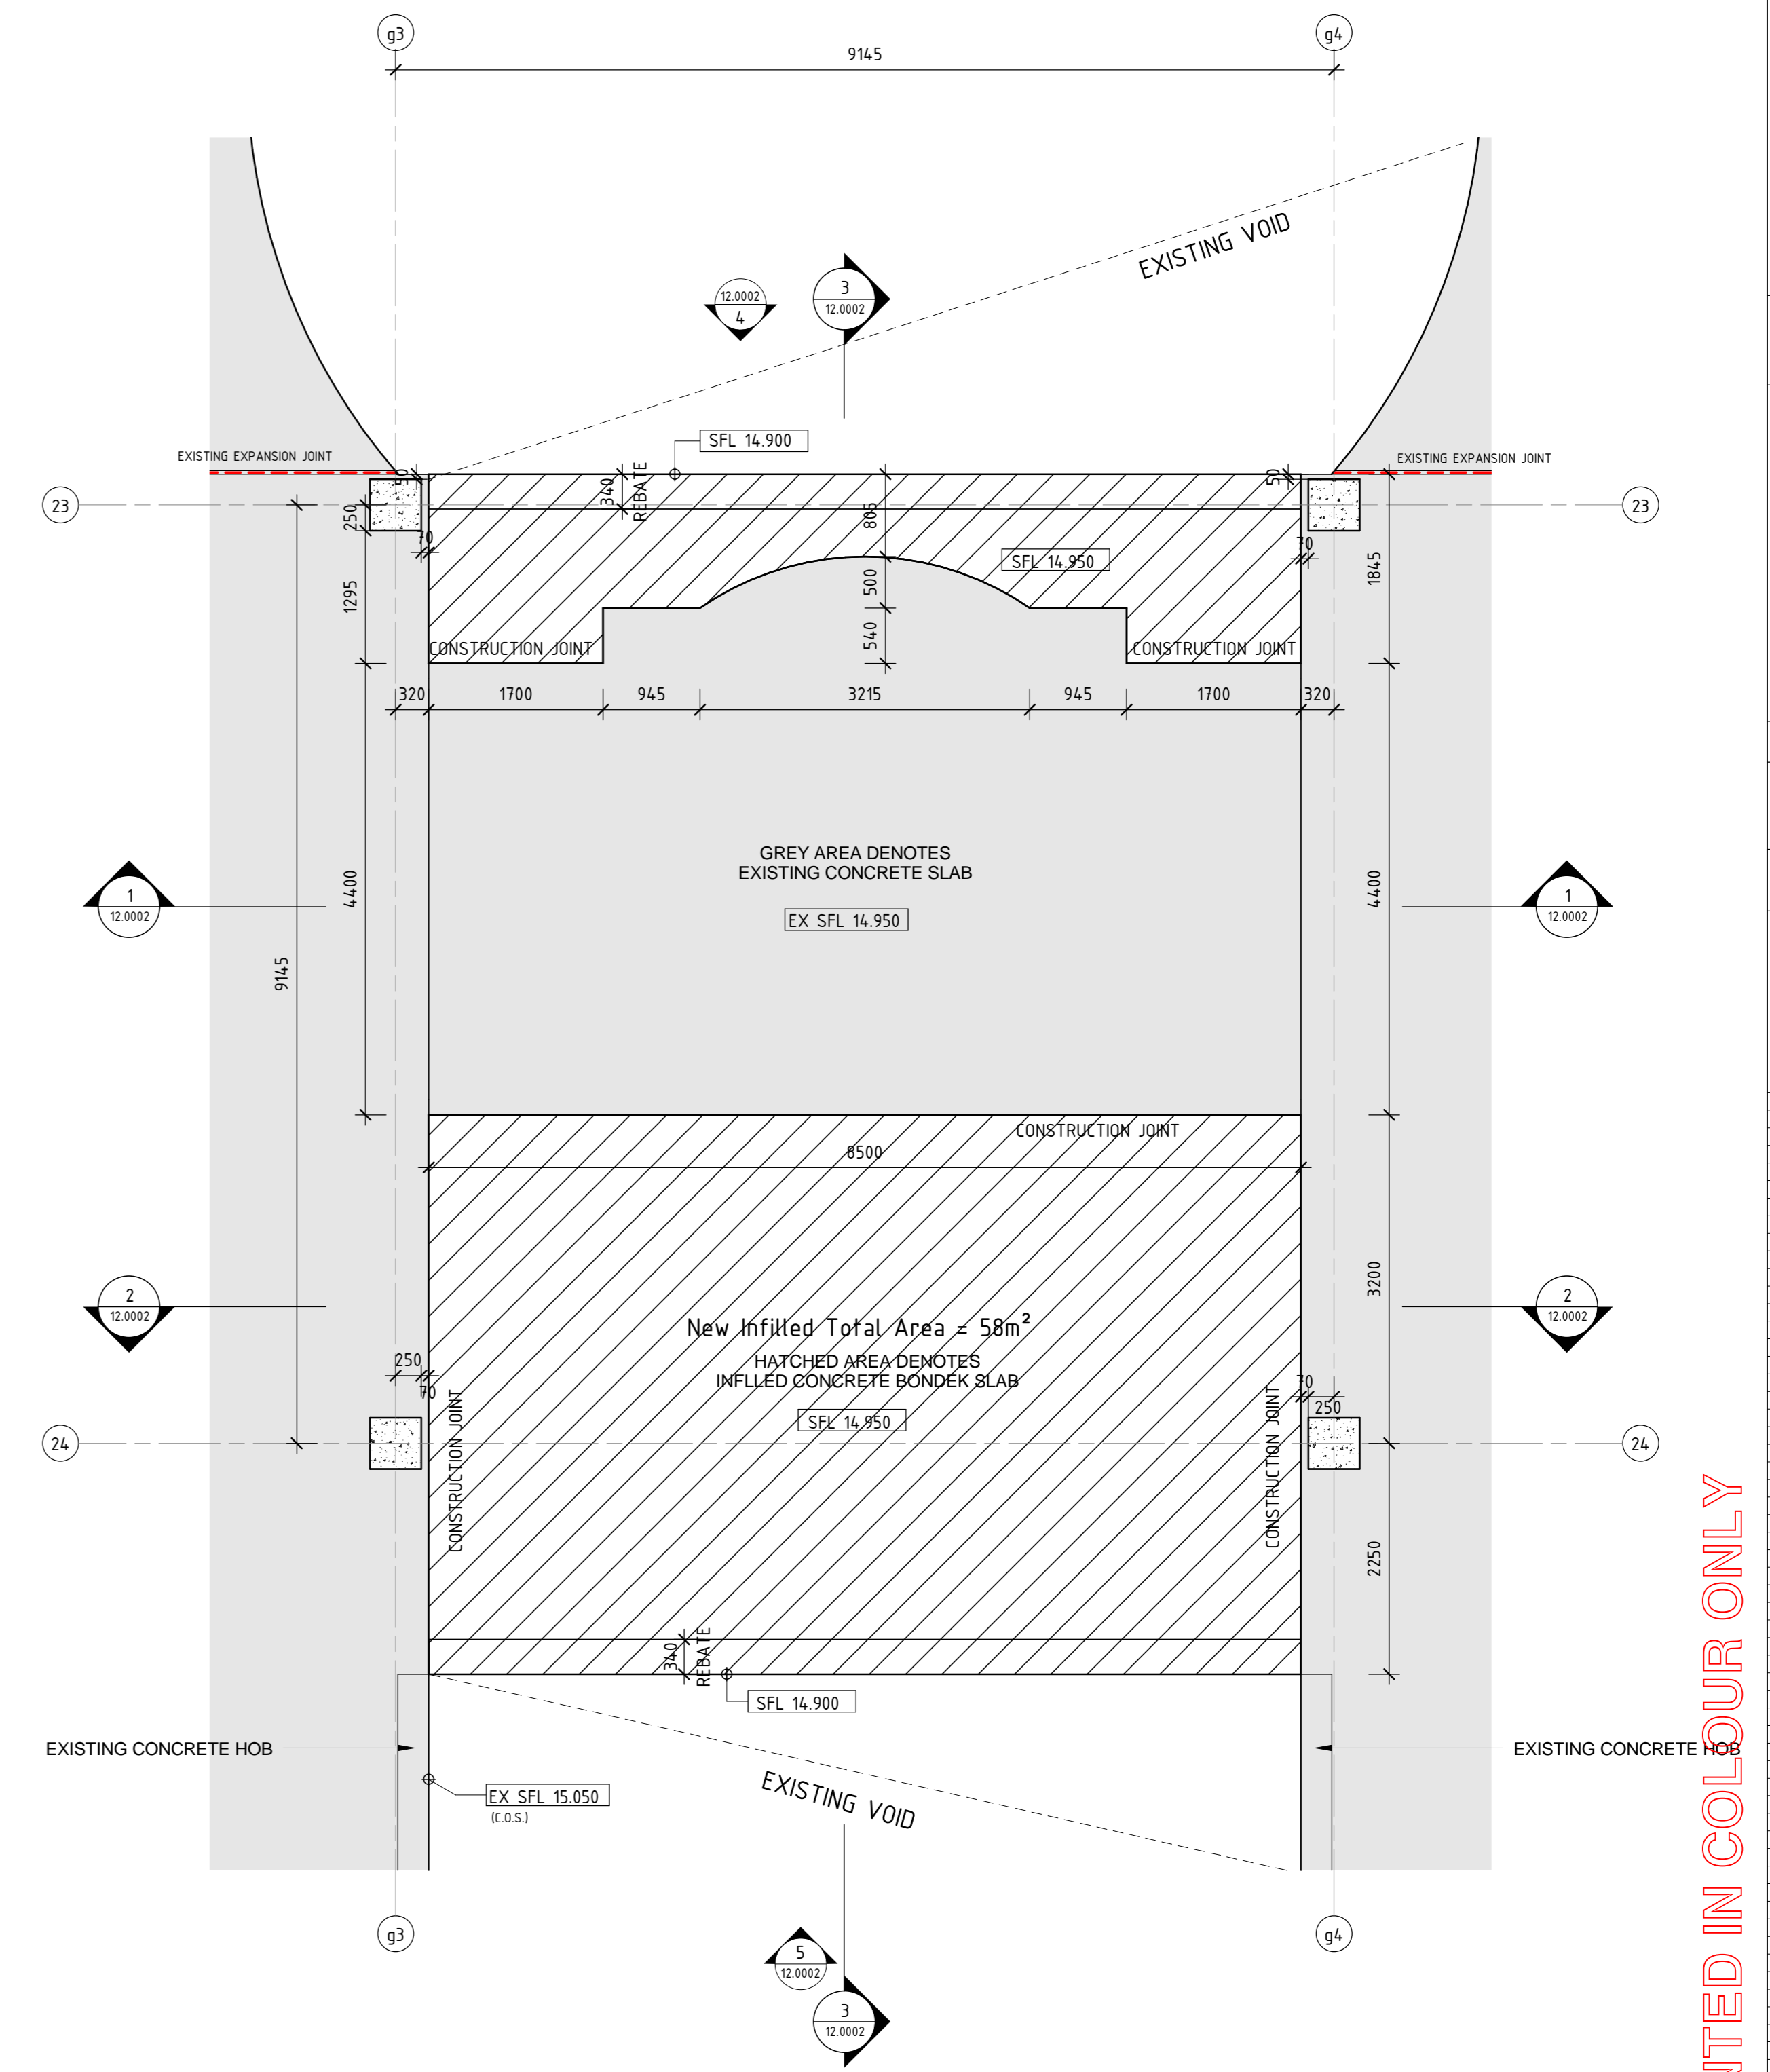


CONCRETE PROFILE SETOUT PLAN - LEVEL 1
1:50

NOTES:
PROPOSED INFILL SLAB-STEELWORK LAYOUT REVISED, REFER TO STRUCTURAL ENGINEER'S DRAWINGS FOR DETAILS.

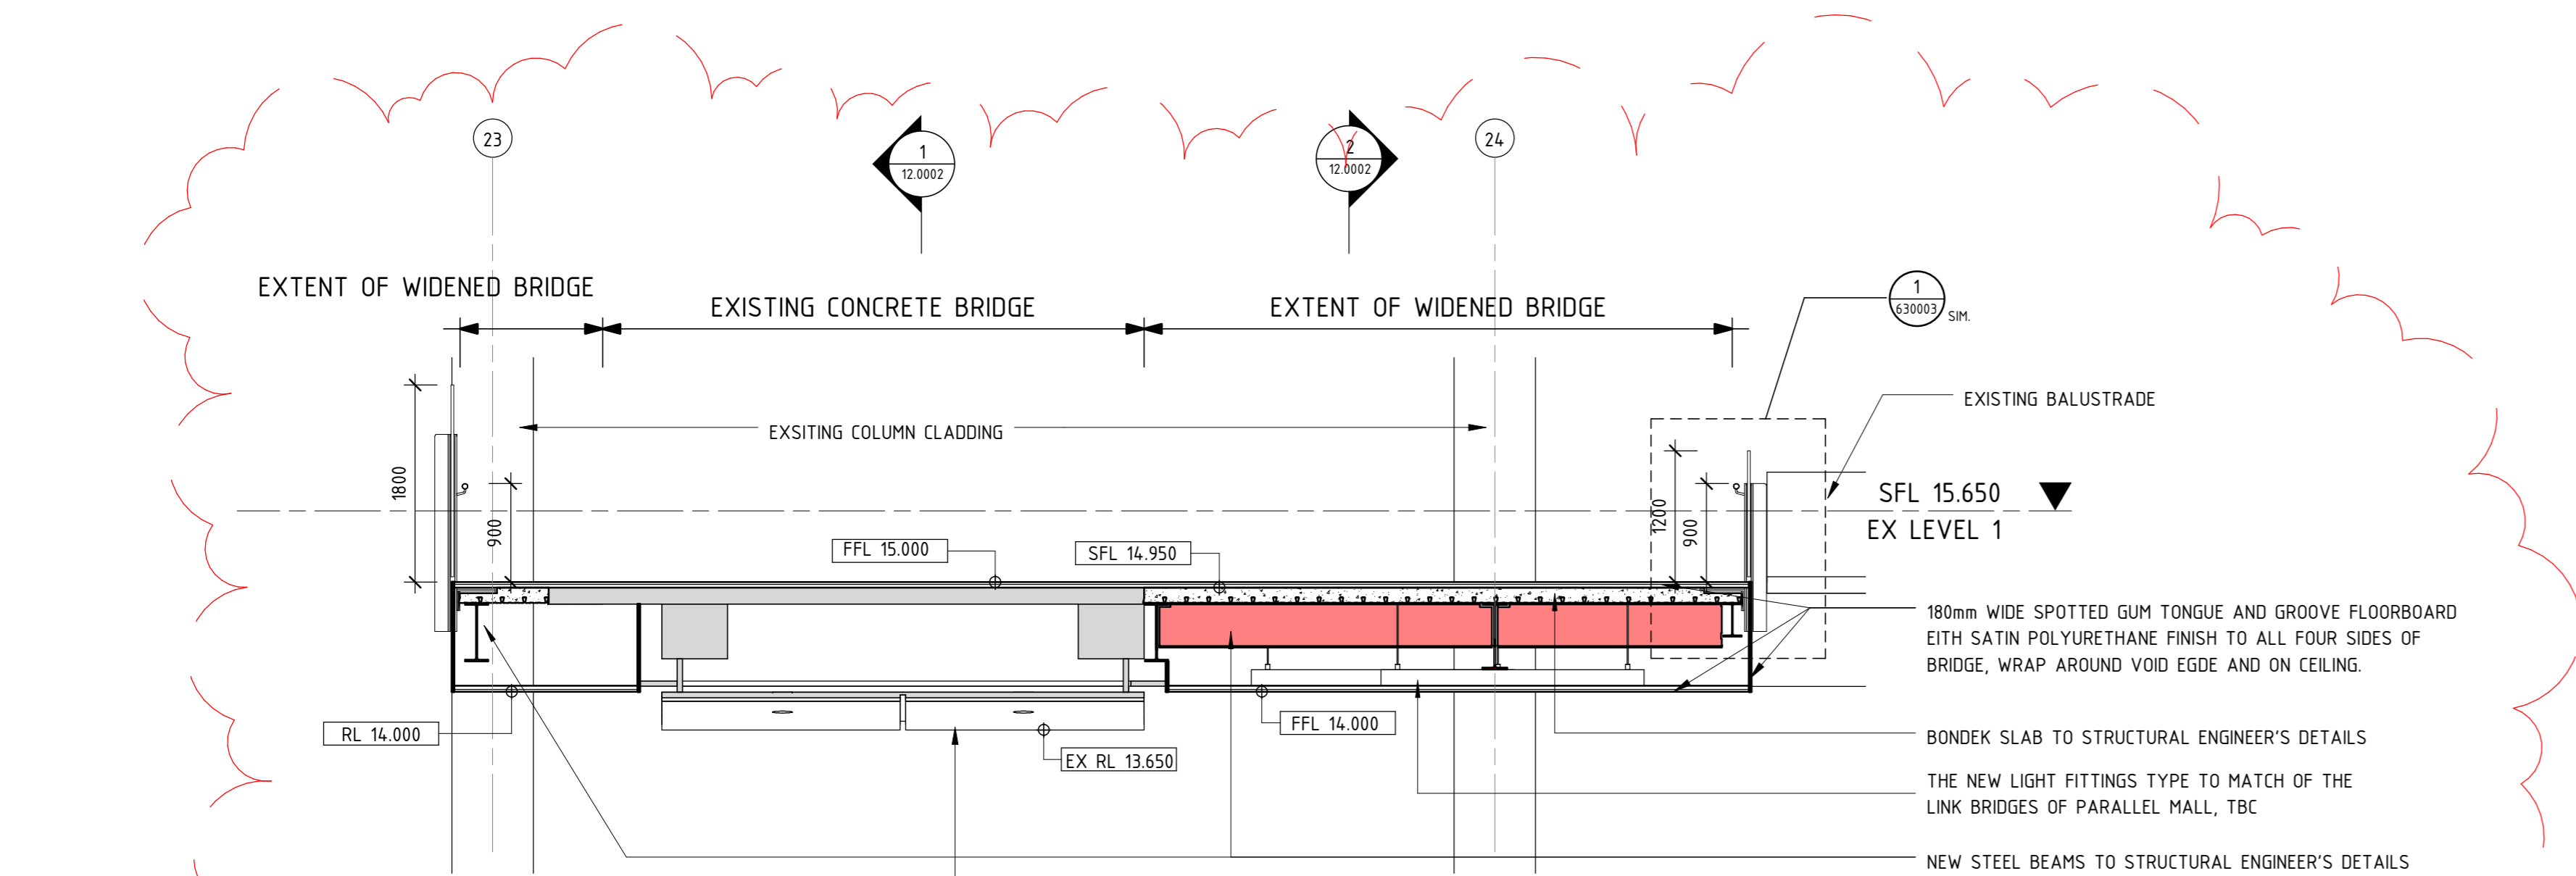

SECTION 3
1:50

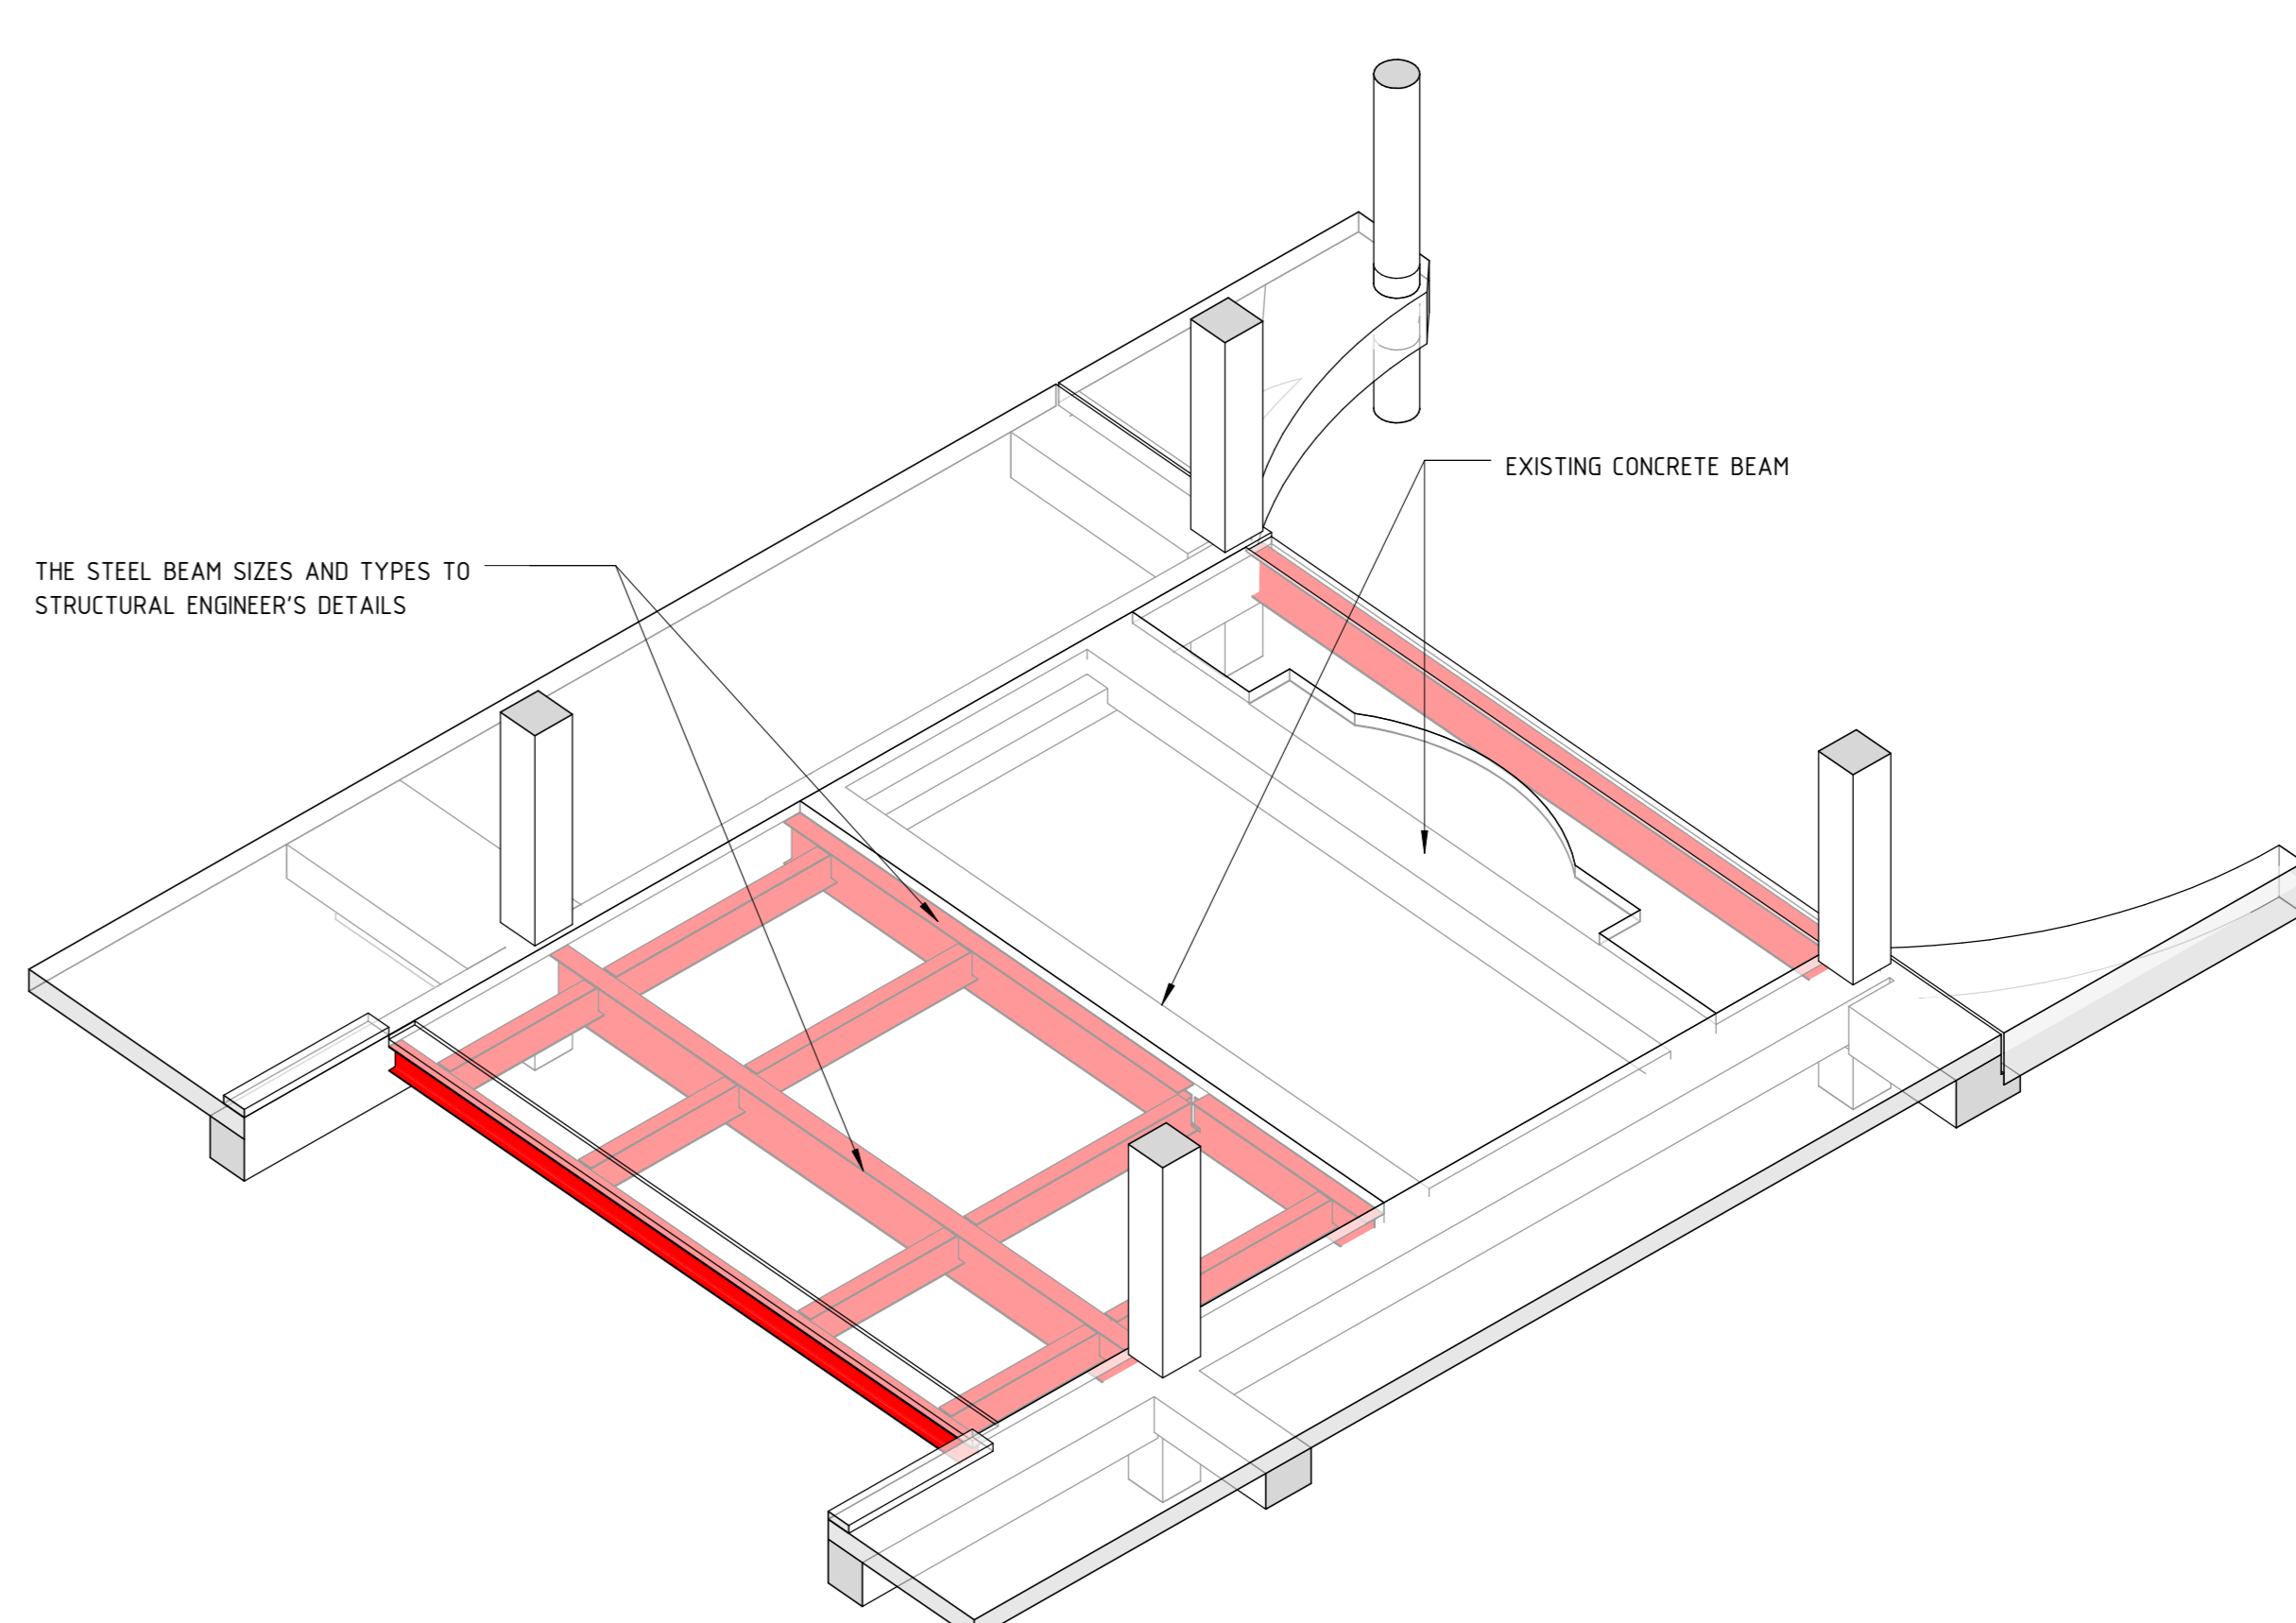

INFILLED BONDEK SLAB - STEELWORK 3D VIEW

NOTES & REFERENCES

THIS DRAWING MUST BE READ IN CONJUNCTION WITH RELEVANT NOTES FOUND ON DRAWINGS REFERRED AS INDICATED BELOW BUT NOT LIMITED TO:

NOTES	NOTES (CONT)	NOTES (CONT)
1. GENERAL	20. EXPRESS	38. SKYLIGHTS
2. CIVIL	21. GENERAL CLADDING	39. PRECAST CLADDING
3. BULK EXCAVATION	22. LOUVER	40. SPANSE CLADDING
4. FOOTINGS	23. CONCRETE PANELS	41. MEREI
5. SHEDDING	24. CARPARK ENTRIES	42. MALL FURNITURE
6. CONCRETE	25. FRAMING	43. HAND PLANT ROOMS
7. BLOCKWORK	26. LASHING DOCKS	44. LANDSCAPING
8. COLUMNS	27. ROLLERS	45. METAL WORK
9. STRUCTURAL STEEL	28. ROLLER SHUTTERS	46. WATERPROOFING
10. EXPANSION JOINT	29. SLAB SOFTLY INCL.	47. SERVICE CONDUITS
11. FLOOR ACCESS POINT	30. METAL ROOF	48. SCHEDULING WORKS
12. STAIR	31. BALUSTRADE	49. MALL COORDINATION
13. LIFT	32. COLUMN CLADDING	
14. RAMP	33. SIGNAGE COLOURS	
15. ESC/TRAVELATORS	34. PAINT FINISHES	
16. MALL ENTRIES	35. FIRE RATINGS	
	36. CEILING	

ARCHITECTURAL DRAWING REFERENCES

THIS DRAWING MUST BE READ IN CONJUNCTION WITH ALL RELEVANT DRAWINGS SUCH AS STRUCTURAL, SERVICES, DETAIL, DRAWINGS AND SPECIFICATIONS RELATIVE TO ARCHITECTURAL, CIVIL, SERVICES, PACKAGES INDICATED BELOW BUT NOT LIMITED TO:

01. INDEX SHEET	17. CARPARK & SIGNAGE	34. DETAIL ELEVATIONS
02. GRID SETOUT	18. STRUCTURAL STEEL	35. GLAZING
03. EXISTING BUILDING	19. BUILDING ELEVATIONS	36. ENTRIES
04. EXCAVATION	20. BUILDING SECTIONS	37. SKYLIGHTS
05. CONCRETE FOOTINGS	21. WALL SETTINGS	38. ROOF & ANCHORS
06. BULK EXCAVATION	22. STAIRS	39. CENTRE MANAGEMENT
07. SHEDDING & RETAINING	23. VEHICULAR RAMPS	40. APERTURES
08. EARLY WORK PLANS	24. ESC/TRAVELATORS	41. FRESH FOOD MARKET
09. CIRCULATION	25. LIFTS	42. VOIDS & BALUSTRADES
10. GENERAL ARII PLANS	26. ESC/STAIRWAYS	43. COLUMN CLADDING
11. MASTER LEASE PLANS	27. SUBSTATIONS	44. WALL FINISHES
12. EGRESS PLANS	28. EXTERNAL ROAD WORK	45. PAVING/LANDSCAPING
13. ZONE PLANS	29. ARII ROOMS	46. LEASE PLANS
14. CONCRETE PROFILES	30. FIRE CONTROL	47. TRAVELATORS
15. BLOCKWORK DETAILS	31. WASTE MANAGEMENT	48. LEASE PLANS
16. MALL/COLUMN FINISHES	32. INSULATION	49. TRAVELATORS
17. CEILING PLANS	33. METAL WORK	50. MALLOR FINISHES
18. MALL STORAGE	34. ROLLER SHUTTERS	51. STANDARD DETAILS

DIMENSIONS

ALL DIMENSIONS TO BE CHECKED ON SITE. WRITTEN DIMENSIONS ONLY TO BE USED. REFER TO ALL DETAIL DRAWINGS, STRUCTURAL, MECHANICAL AND SERVICE DRAWINGS BEFORE COMMENCING WORK.

REFER ANY DISCREPANCIES TO ARCHITECTS.

TYPICAL TAG LEGEND

REFER TO REVISED FOR LEGEND

XX XXX	WALL TAG	REFER TO 00.000 / 'B' SERIES (ZONE DRAWINGS)
00	STANDARD NOTE TAG	REFER TO DRAWING 00.000 FOR SPECIFIC NOTE.
BL-01	FRAMES TAG	REFER TO FRAMES SCHEDULE BOOKLET
XXXX	PACKAGE SPECIFIC TAGS, SYMBOLS AND GRAPHICS	
REFER XXX.000		


Key Plan

General Note

THIS DRAWING IS TO BE CHECKED ON SITE. WRITTEN DIMENSIONS ONLY TO BE USED. REFER TO ALL DETAIL DRAWINGS, STRUCTURAL, MECHANICAL AND SERVICE DRAWINGS BEFORE COMMENCING WORK.

REFER ANY DISCREPANCIES TO ARCHITECTS.

F	04/08/14	TS	GP	BRIDGE EXTENSION REVISED AS PER CLOUD
B	26/11/13	NR	REVISION TO STRUCTURAL ENGINEER	
A	22/10/13	NR	PRELIMINARY ISSUE TO STRUCTURAL ENGINEER	
C	08/11/13	NR	BRIDGE DEES STRONGTIGHT	
D	13/11/13	NR	SLAB BALUSTRADE HEIGHT INCREASED	
E	26/11/13	NR	WORK DIMENSIONS AMENDED	

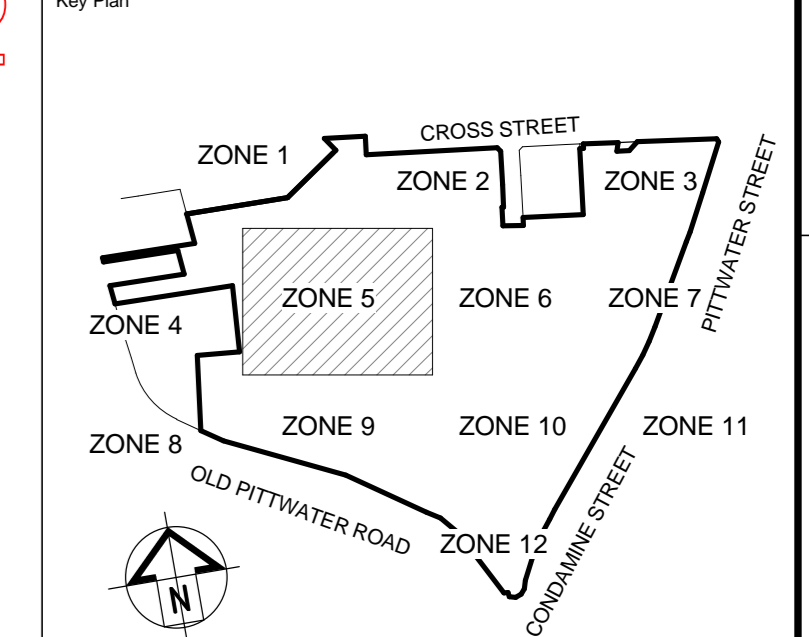

General Note

THIS DRAWING IS TO BE CHECKED ON SITE. WRITTEN DIMENSIONS ONLY TO BE USED. REFER TO ALL DETAIL DRAWINGS, STRUCTURAL, MECHANICAL AND SERVICE DRAWINGS BEFORE COMMENCING WORK.

REFER ANY DISCREPANCIES TO ARCHITECTS.



Level 16, 50 Bridge Street, SYDNEY, NSW, 2000
 Phone: (02) 92572000

SCENTRE GROUP

Owner and Operator of Westfield in Australia and New Zealand

Scentre Design & Construction Pty Limited
 85 Castlereagh Street, Sydney NSW 2000
 Phone (02) 9258 7000 Fax (02) 9258 8500
 GPO Box 4004 Sydney NSW 2001
 A/CN 000 267 266

BRIDGE EXTENSION PLANS, ELEVATIONS SECTIONS & DETAILS

Drawing Scale	Scale Bar 1:1 @ A0
1:50	
Drawn By	TS
Checked By	TS
Plot Date	1/09/2014
Plot Time	5:22:10 PM

Project No.	11652	Drawing No.	12.0002	Revision	F
-------------	-------	-------------	---------	----------	---

TO BE PRINTED IN COLOUR ONLY

FOR APPROVAL