

THREE STORY DWELLING
LOT 03 - 53B WARRIEWOOD ROAD, WARRIEWOOD 2102 NSW

Sheet List LOT 03		
Sheet No.	Sheet Name	Rev.
DA03.00	COVER PAGE	A
DA03.01	SITE ANALYSIS	A
DA03.02	SITE PLAN	A
DA03.03.1A	FLOOR PLANS - 1	A
DA03.03.1B	FLOOR PLANS - 2	A
DA03.03.2	ELEVATIONS	A
DA03.03.3	SECTIONS	A


Sheet List LOT 03		
Sheet No.	Sheet Name	Rev.
DA03.04	MATERIAL BOARD	A
DA03.05.1	SHADOW STUDY LOWER GROUND FLOOR	A
DA03.05.2	SHADOW STUDY GROUND FLOOR	A
DA03.05.3	SHADOW STUDY FIRST FLOOR	A
DA03.06	LANDSCAPE PLAN	A
DA03.07	STORMWATER MANAGEMENT PLANS	A

[illegible]







1 LOT 03 ELEVATION NE
1 : 50

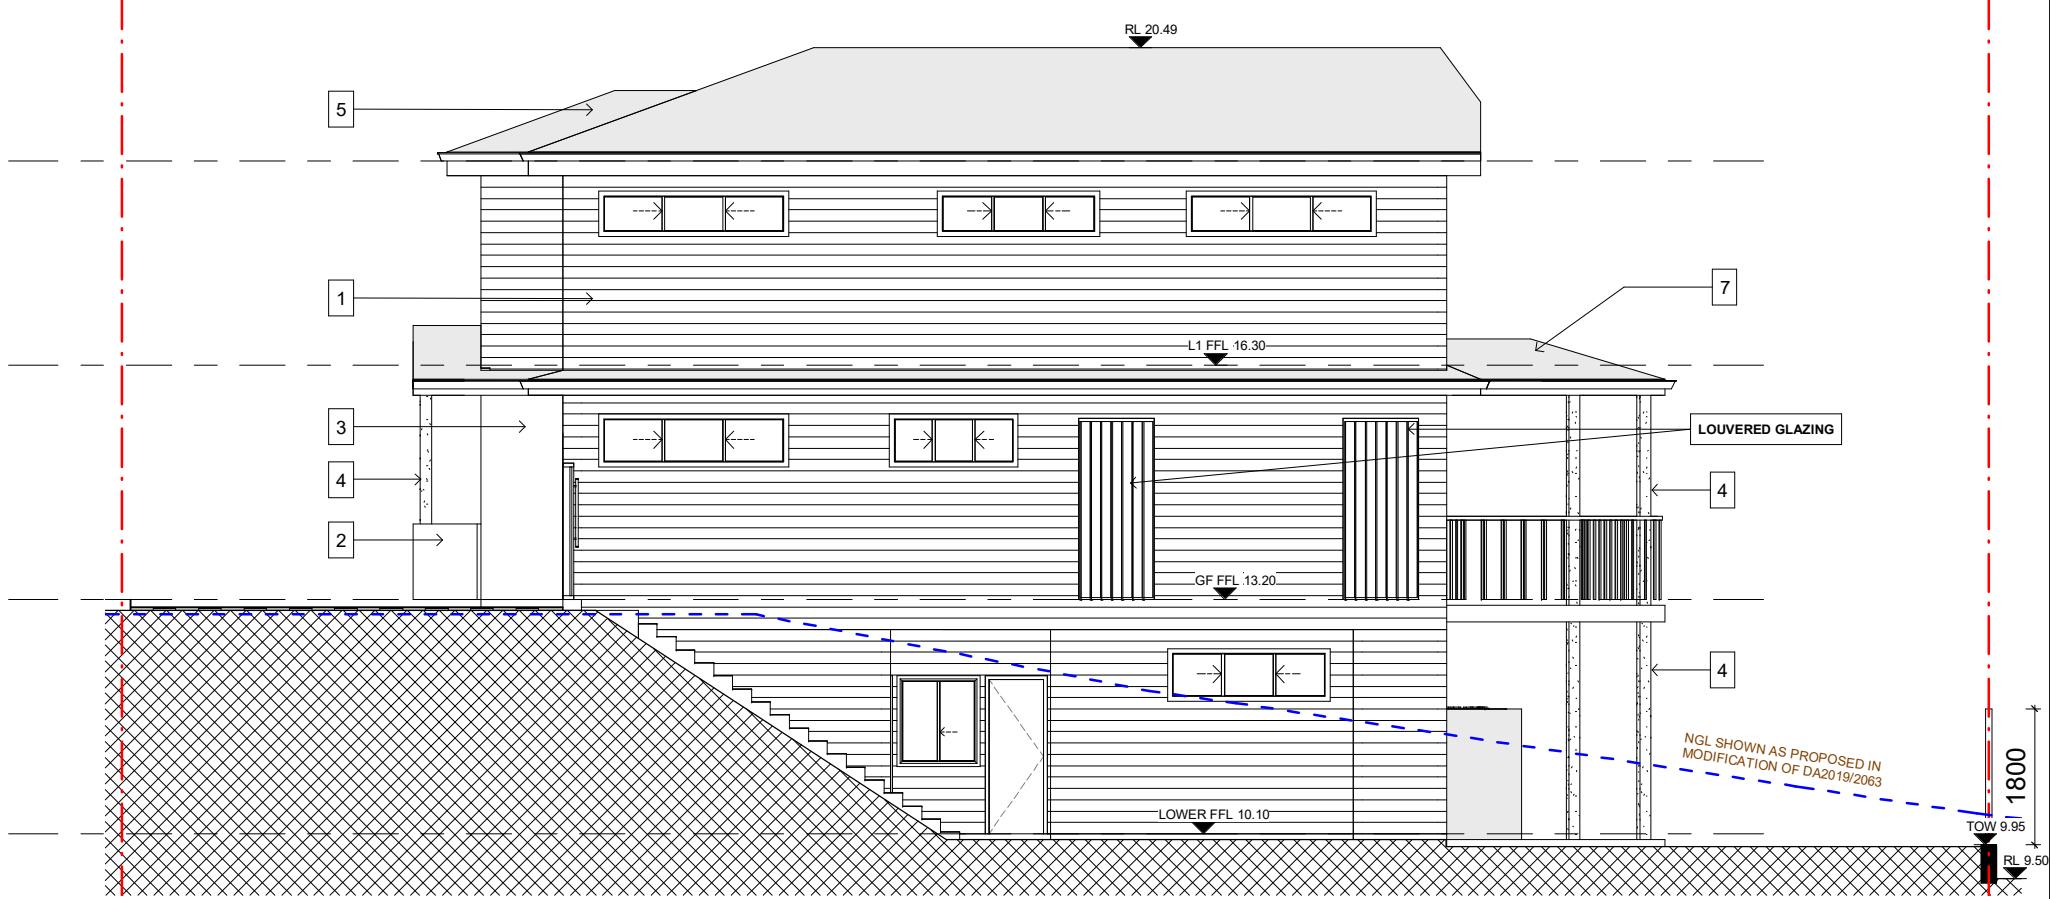

2 LOT 03 ELEVATION NW
1 : 50

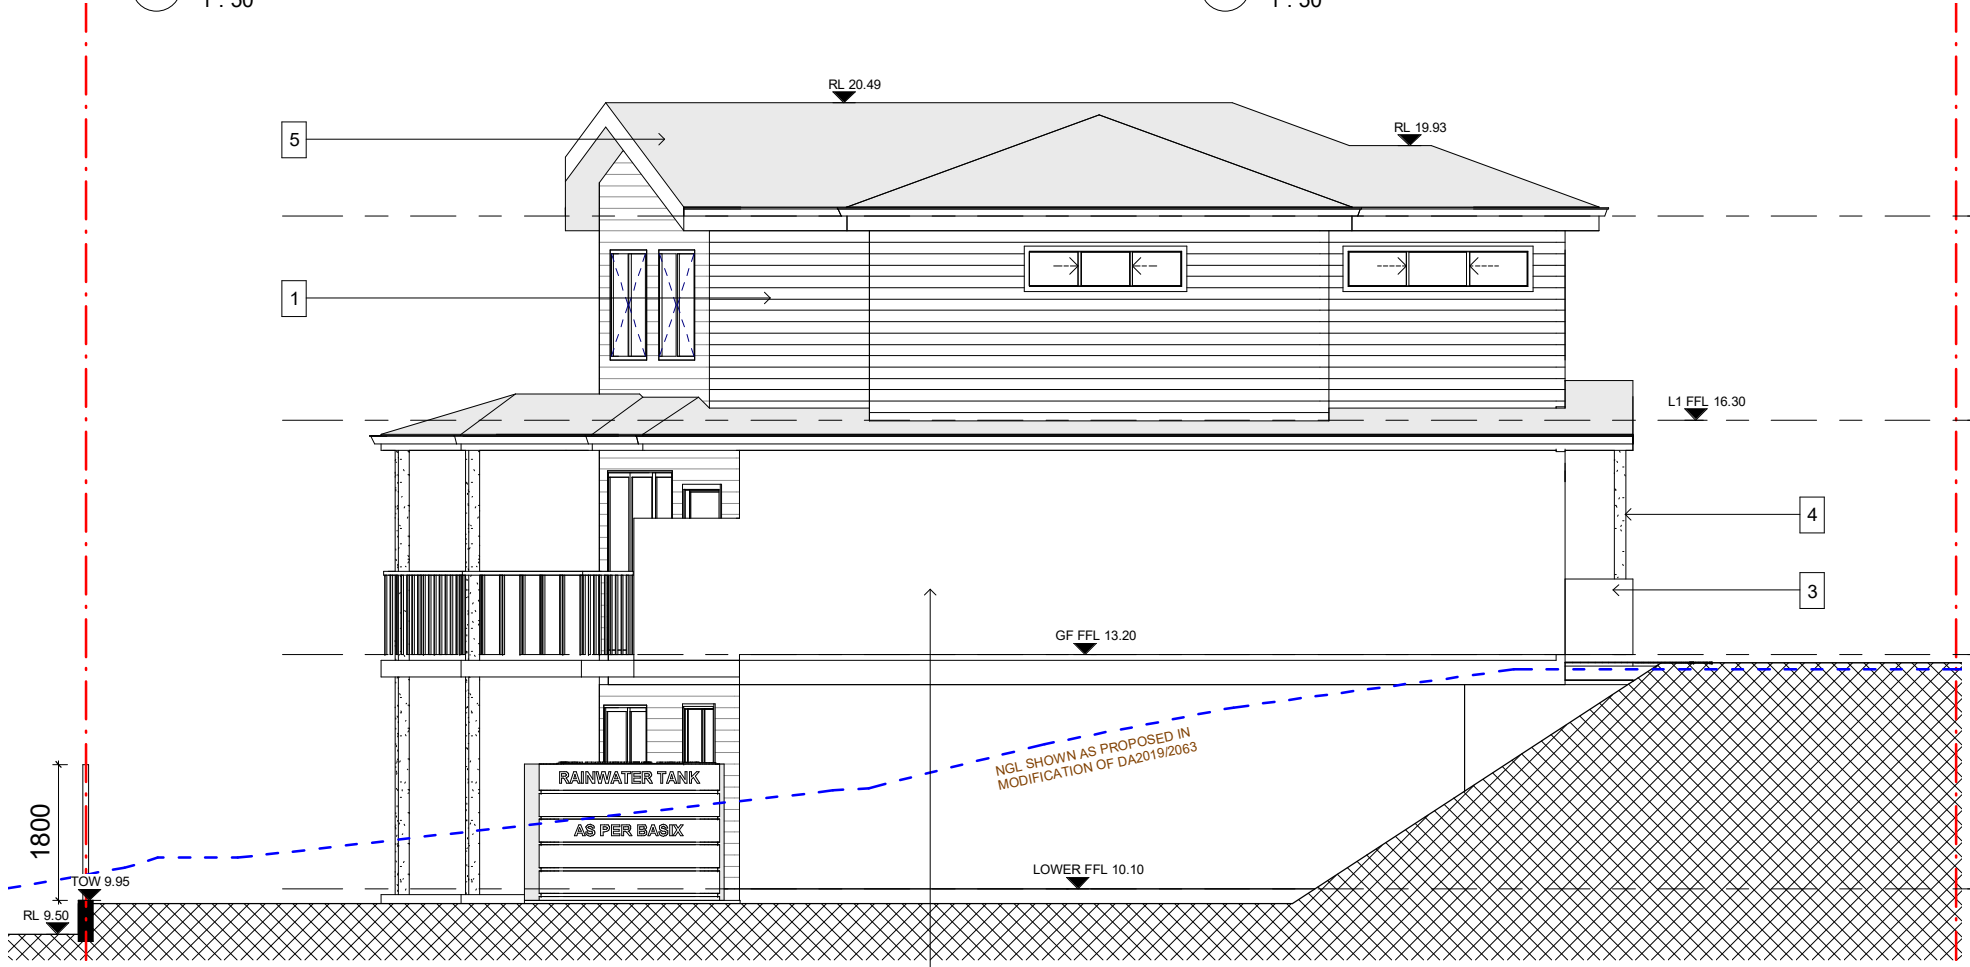





3 LOT 03 ELEVATION SE
1 : 50

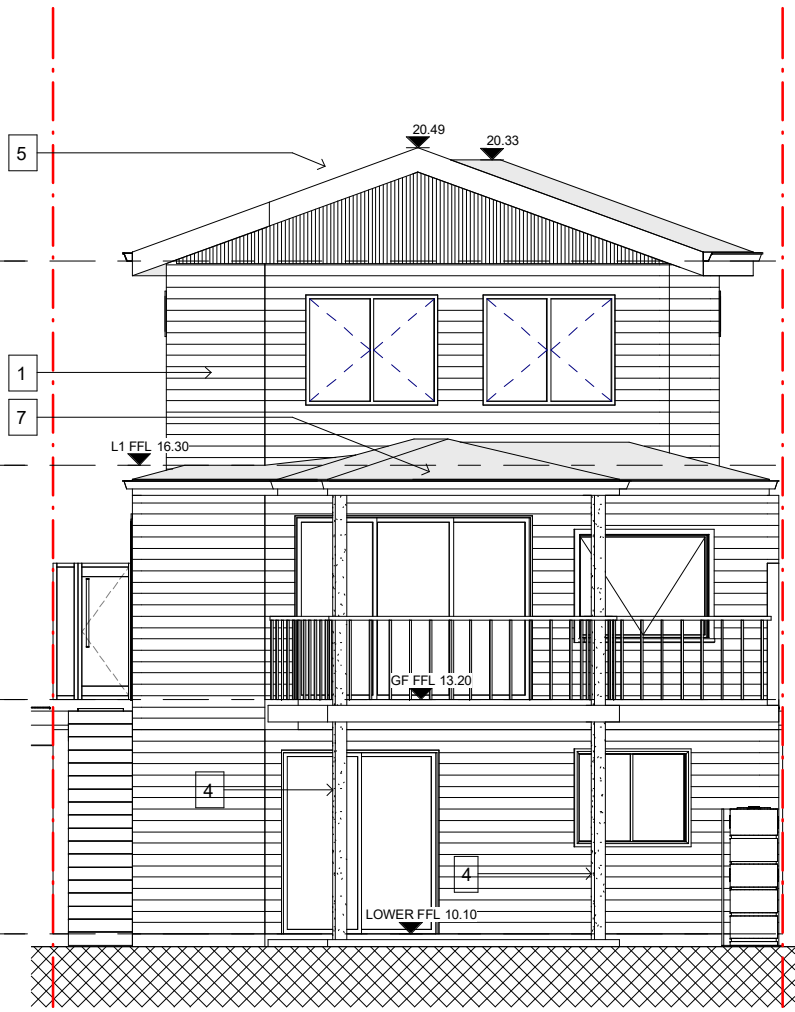

4 LOT 03 ELEVATION SW
1 : 50

- 1 - WARM COLOUR WEATHERBOARD CLADDING
- 2 - STONE CLADDING
- 3 - WARM COLOUR RENDER WALL
- 4 - PAINTED TIMBER POST
- 5 - METAL ROOF
- 6 - PANEL LIFT GARAGE DOOR
- 7 - METAL ROOF - LIGHT COLOUR

08/06/22	A	FOR DA LODGEMENT
Date	RV	Description
All plans and drawings are copyright of RISE PROJECTS Pty Ltd. Any attempt in using or reproducing or copying the same, wholly or in part, without prior written permission from RISE will result in legal proceeding.		
ADDRESS: 57/6-8 Herbert Street, St Leonards NSW 2065		
PH: (02) 8094 1209 ABN: 79 160 683 929 WEBSITE: www.riseprojects.com.au		
DRAWN BY:	G.P	CHECKED: A.S
ADDRESS: LOT 03 - 53B WARRIEWOOD ROAD, WARRIEWOOD		
VIEW: ELEVATIONS		
JOB No:	RP 225	NORTH:
SCALE:	A1/ 1 : 50	
DATE:	08/06/22	
DW No:	DA03.03.2	REV: A

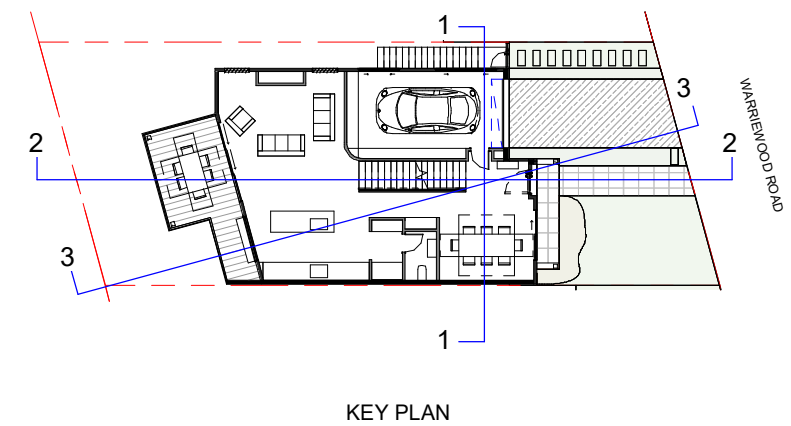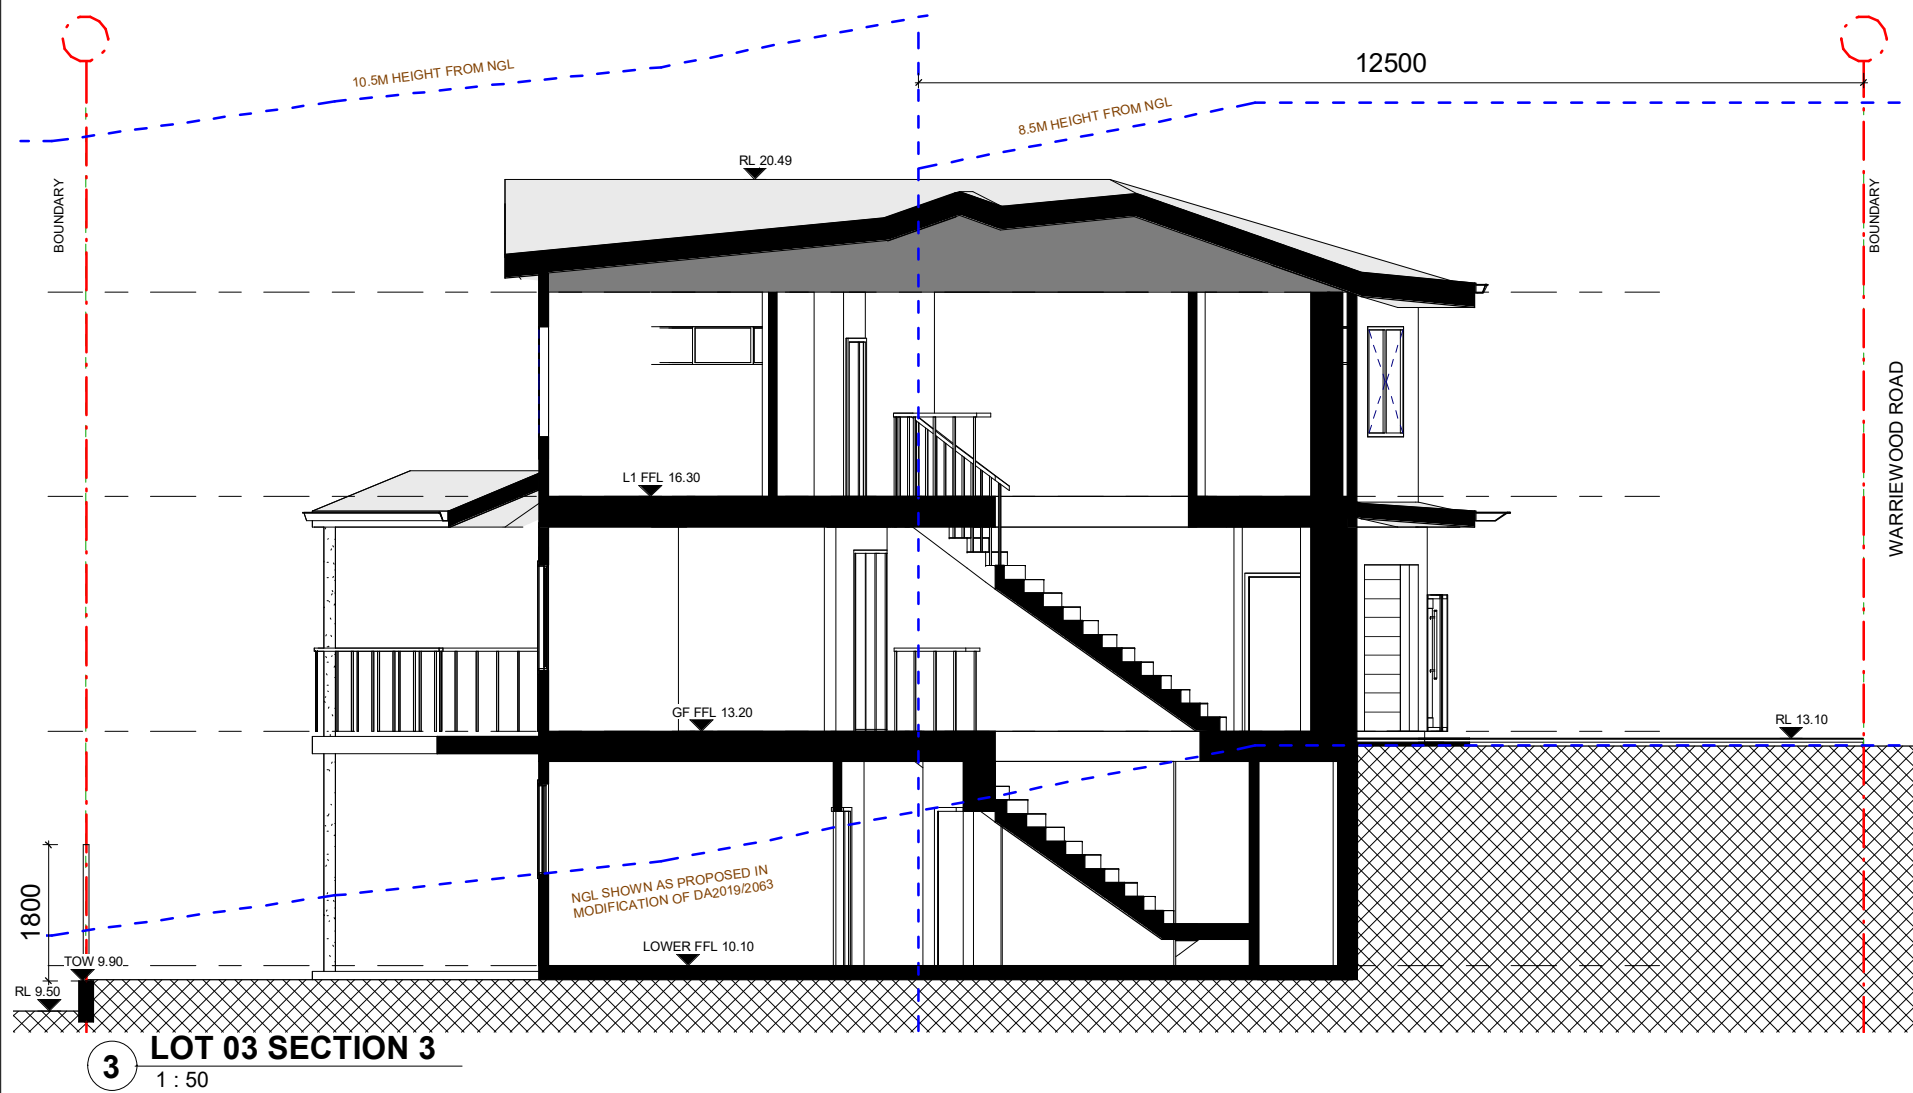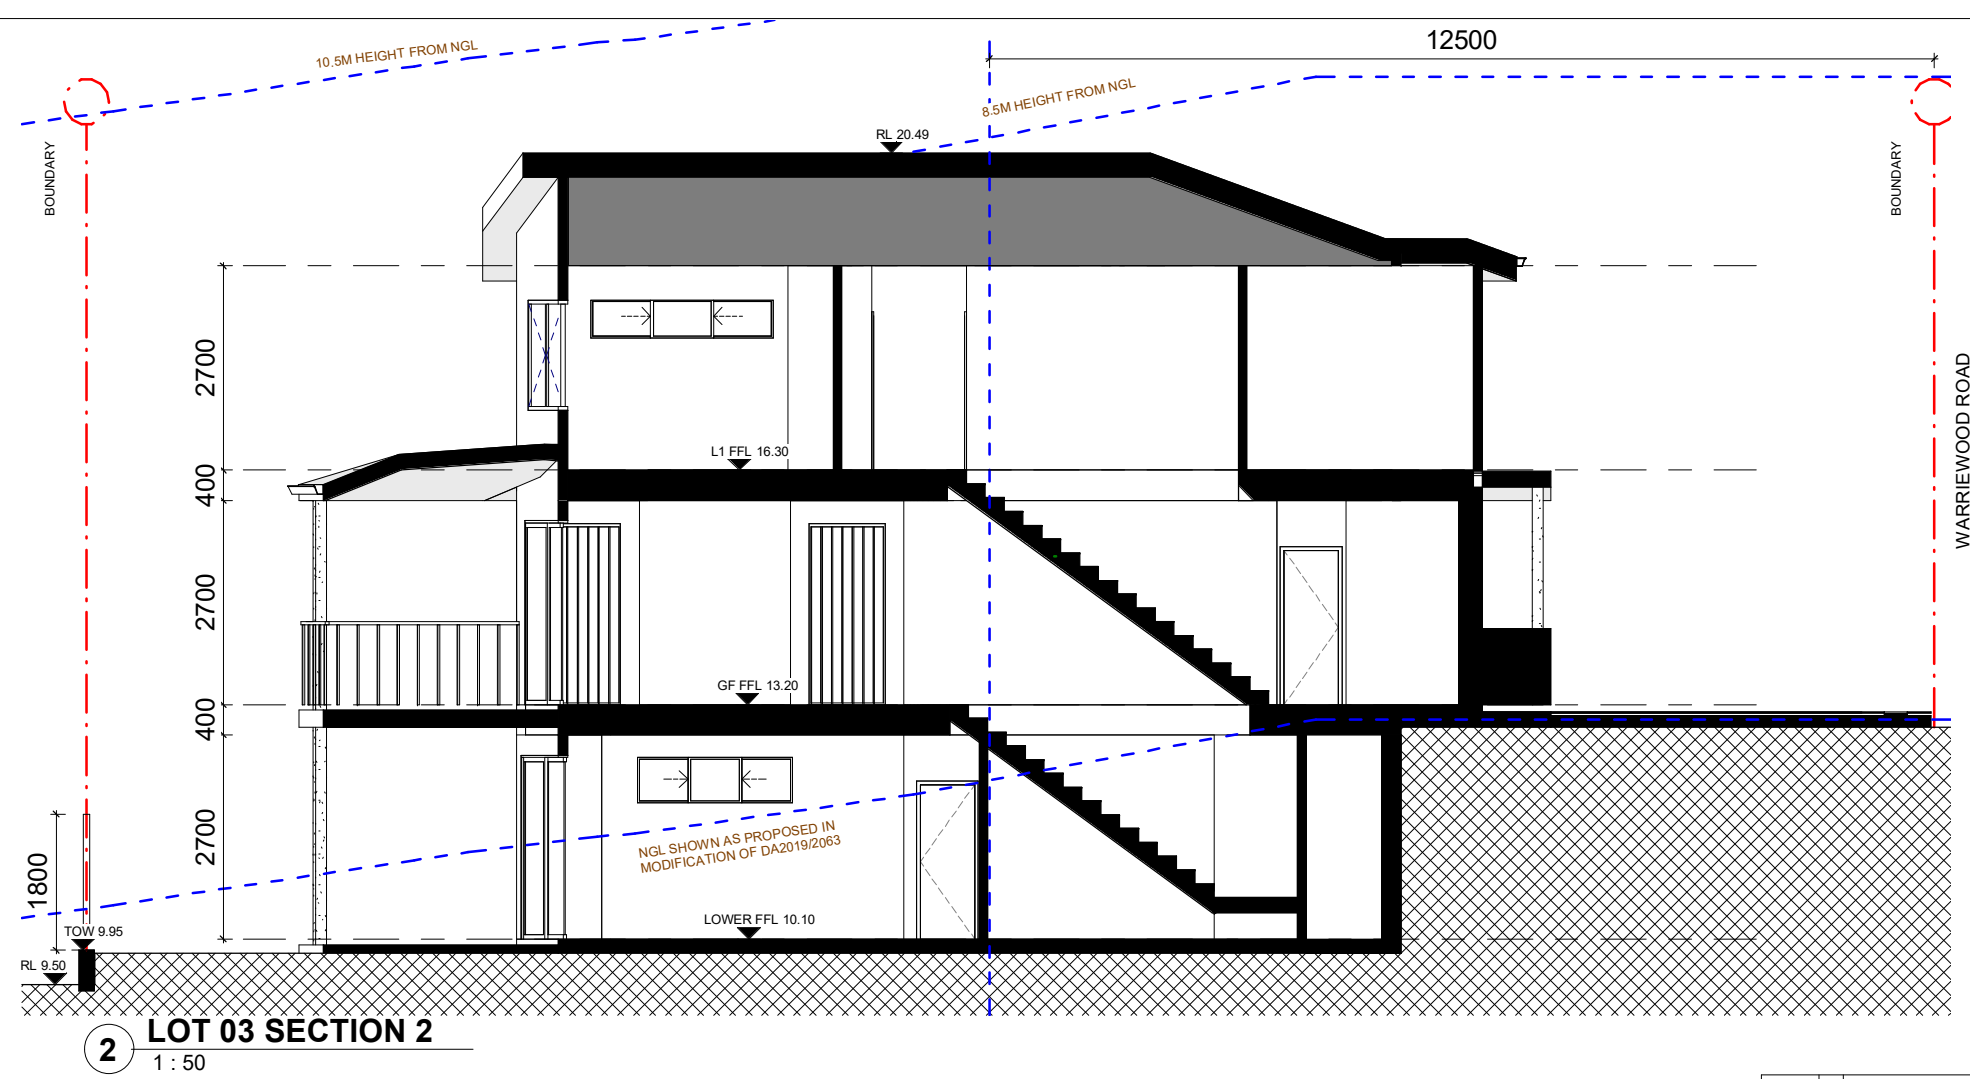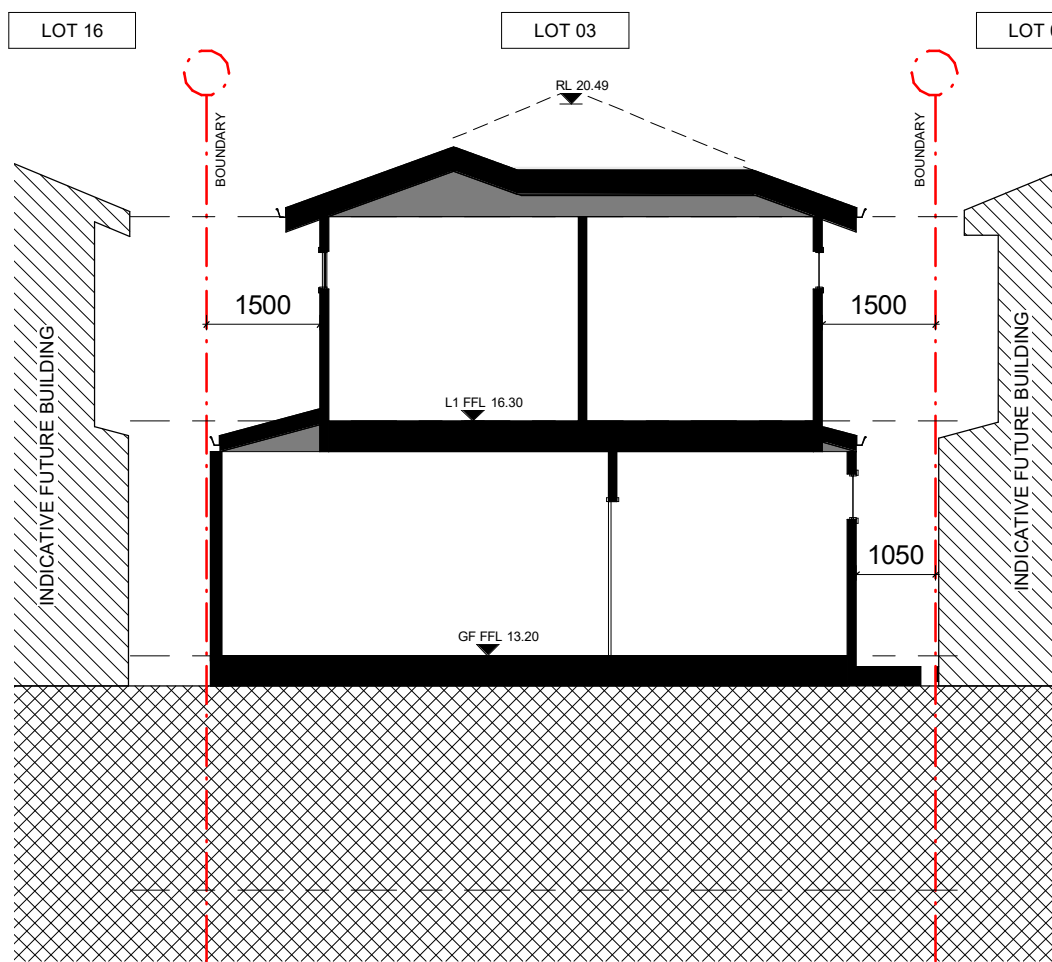[illegible]

06/22	A	FOR DA LODGEMENT
Date	RV	Description

Plans and drawing are copyright of RISE PROJECTS Pty Ltd.
Any attempt in using or reproducing or copying the same, wholly or in part, without prior written permission from RISE will result in legal proceeding.



ADDRESS:
7/6-8 Herbert Street, St Leonards NSW 2065
t: (02) 8094 1209
f: (02) 8094 1209
e: info@riseprojects.com.au
w: www.riseprojects.com.au

AWN BY: G.P | CHECKED: A.S

ADDRESS:
LOT 03 - 53B
WARRIEWOOD ROAD,
WARRIEWOOD






VIEW:

DB No :	NORTH:
---------	--------

RP 225	
DATE	


A1/As indicated

08/06/22

     


08/06/22	A	FOR DA LODGEMENT
Date	RV	Description


DA03.05.1	A
-----------	---

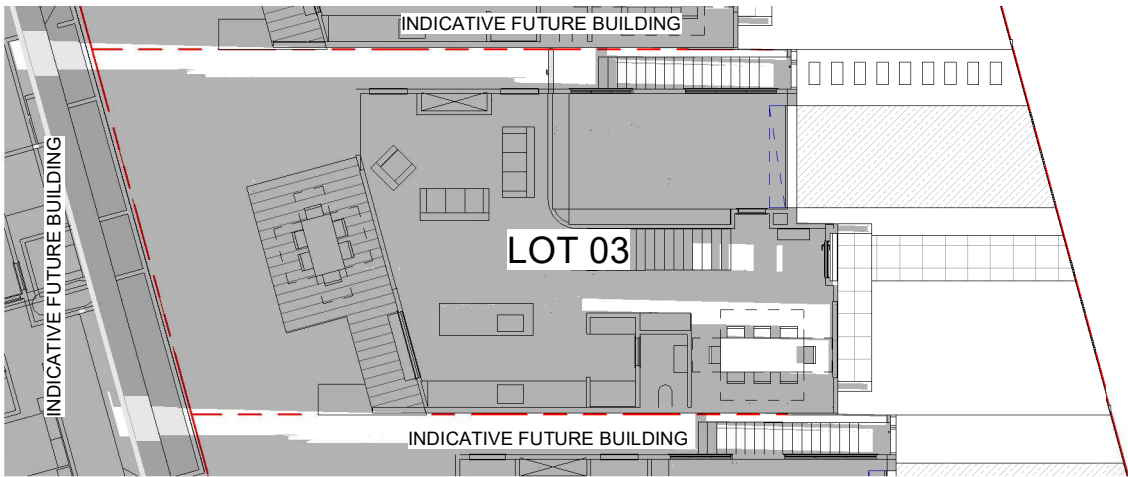


1 GF 21/JUN 9AM

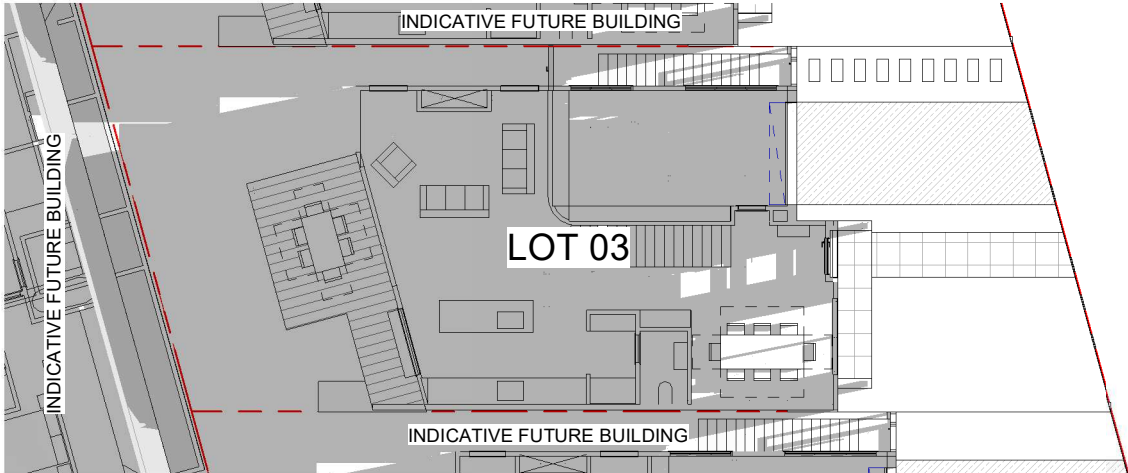


2 GF 21/JUN 10AM

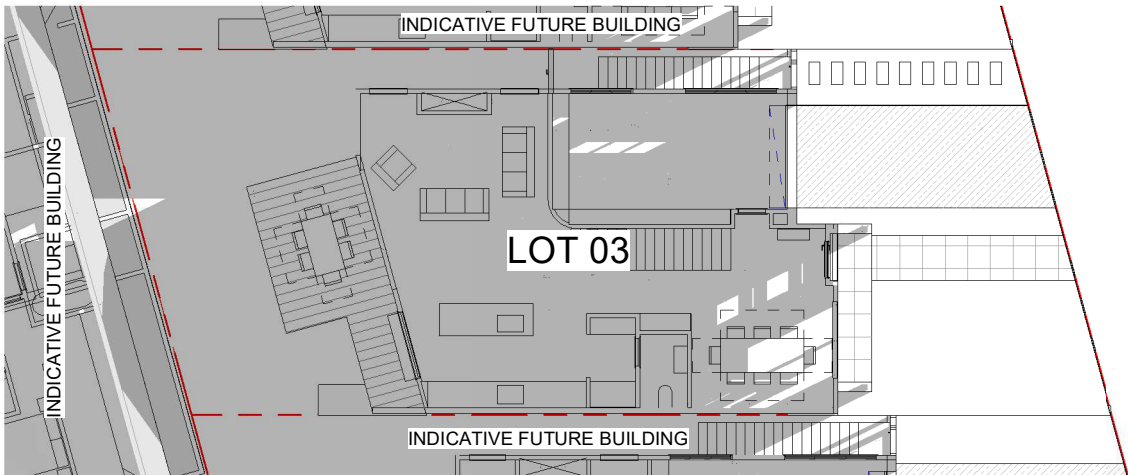


3 GF 21/JUN 11AM

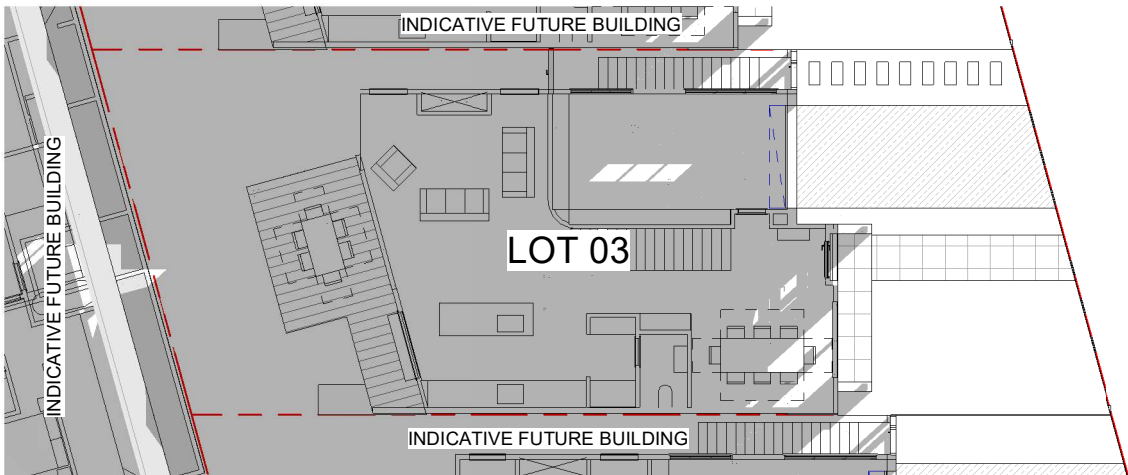


4 GF 21/JUN 12PM

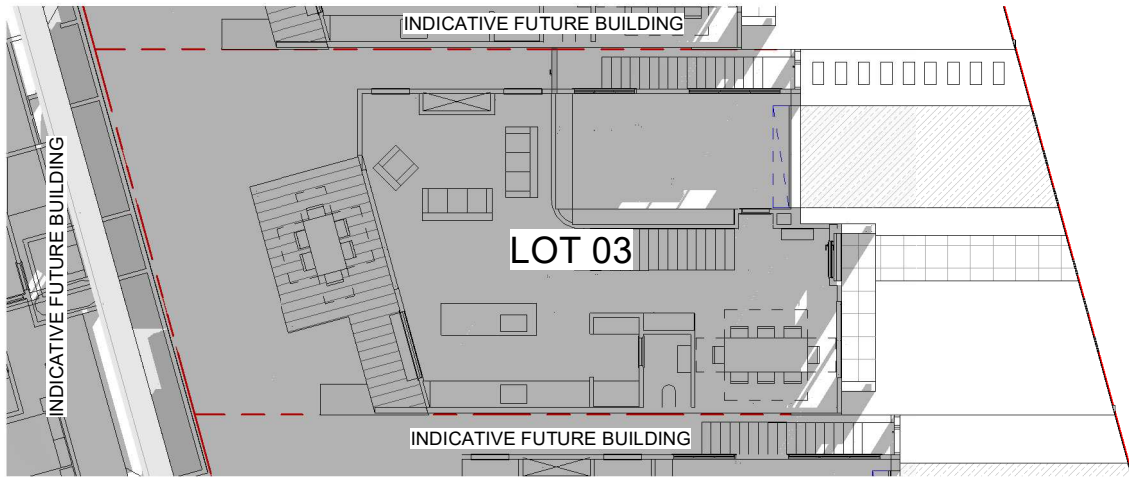

5 GF 21/JUN 1PM

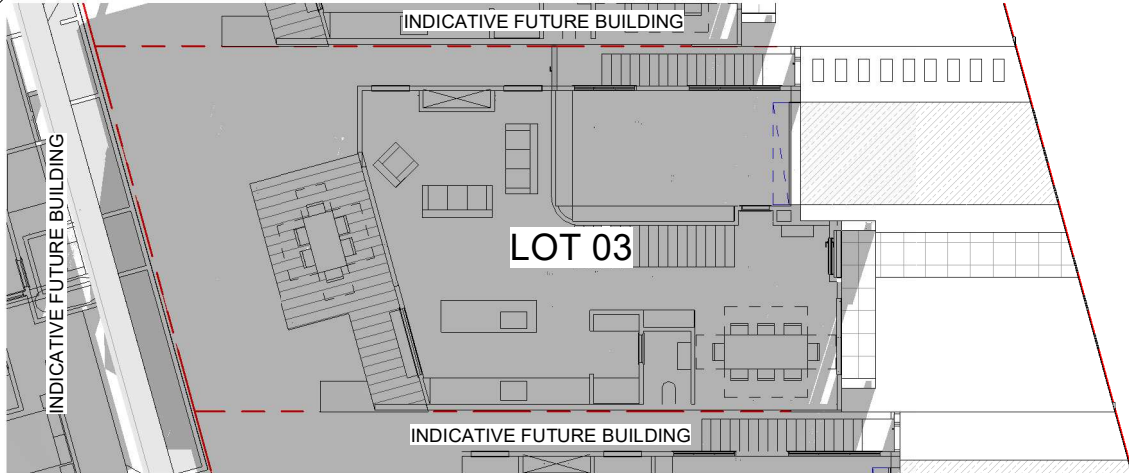

6 GF 21/JUN 2PM

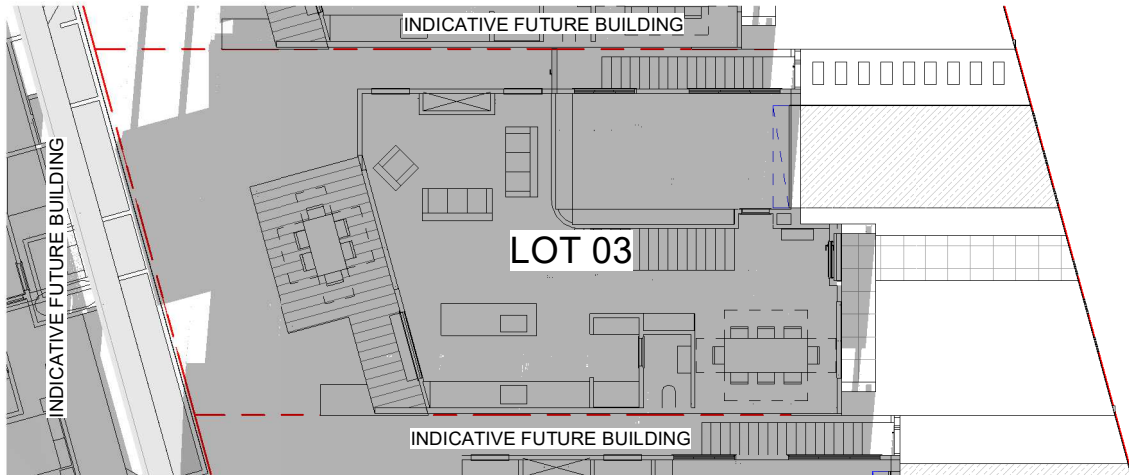

7 GF 21/JUN 3PM

Date	RV	Description
08/06/22	A	FOR DA LODGEMENT

All plans and drawings are copyright of RISE PROJECTS Pty Ltd.
Any attempt in using or reproducing or copying the same, wholly or in part, without prior written permission from RISE will result in legal proceeding.



RISE PROJECTS

ADDRESS:
57/6-8 Herbert Street, St Leonards NSW 2065
PH: (02) 8094 1209
ABN: 79 160 683 929
WEBSITE: www.riseprojects.com.au






DRAWN BY: G.P. CHECKED: A.S.

ADDRESS:
**LOT 03 - 53B
WARRIEWOOD ROAD,
WARRIEWOOD**

VIEW:
**SHADOW STUDY
GROUND FLOOR**


JOB No : RP 225	NORTH: 
SCALE : A1/	
DATE: 08/06/22	
DW No. DA03.05.2	REV: A

BN 301/Warriewood - 53B Warriewood ROAD, CENTRAL PT

     


DA03.05.3 A


LOT 16
335.9 m²

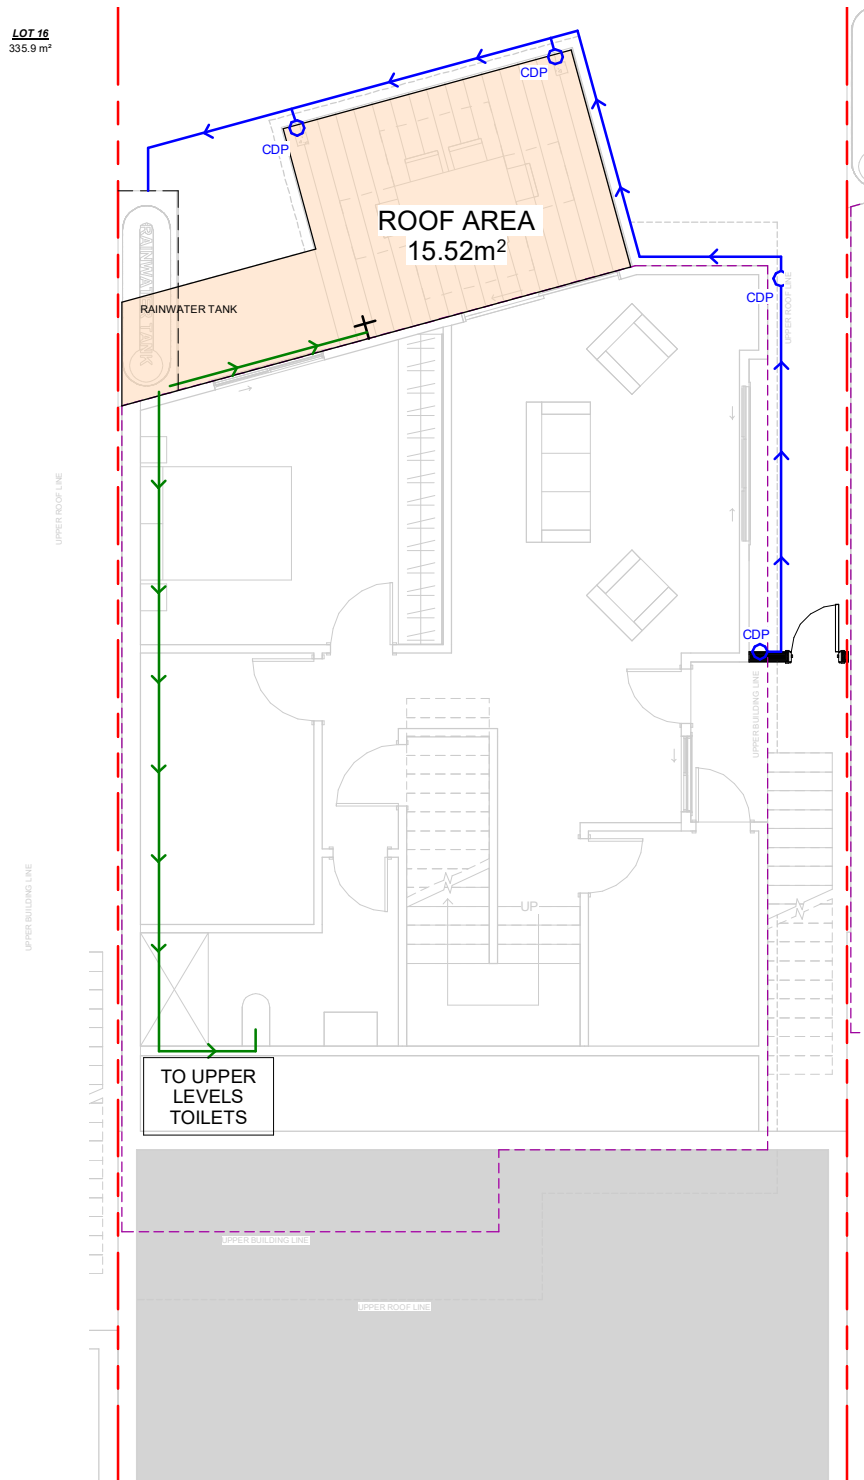

1 LOWER FLOOR

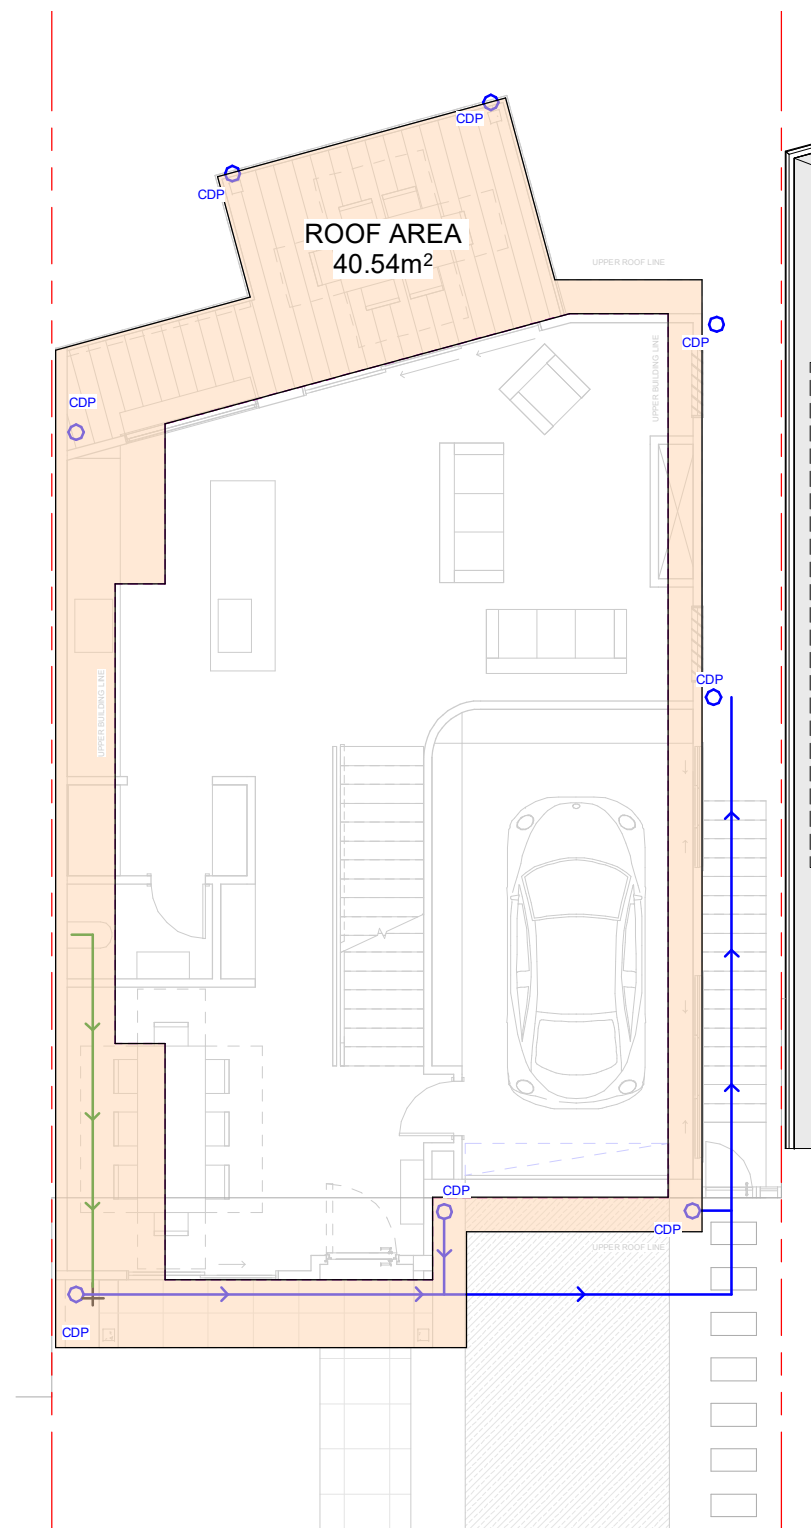

2 GROUND FLOOR
1 : 50

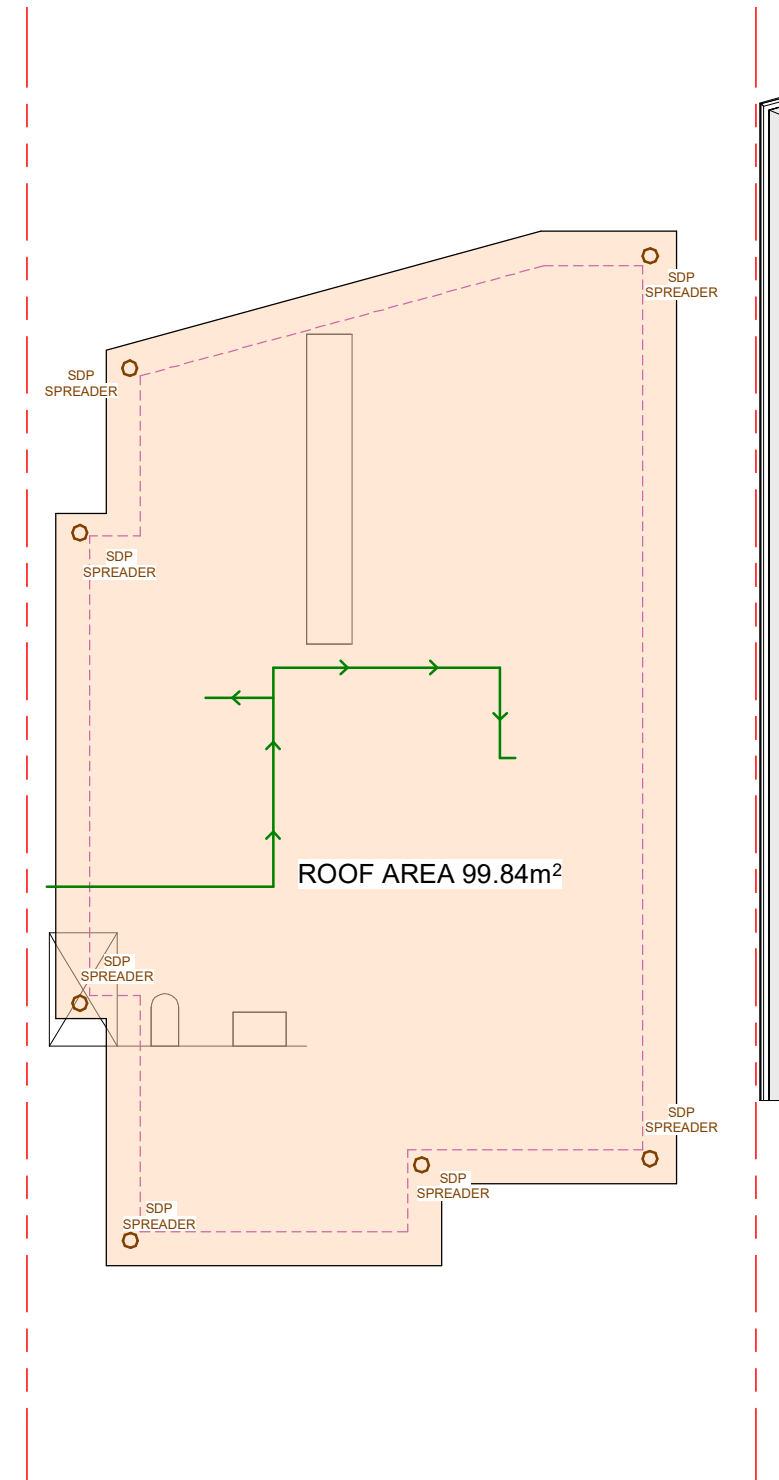

3 FIRST FLOOR
1 : 50

LEGEND

STORMWATER PIT	
STORMWATER OVERFLOW	
TANK COLD WATER LINE	
WATER TANK OVERFLOW	
CHARGED LINE TO WATER TANK	
CHARGED DOWNPIPE DIRECTED TO TANK	CDP
STANDARD DOWNPIPE TO DISCHARGE	SDP
YARD TAP	

TOTAL ROOF AREA FOR RAINWATER COLLECTION: 156m²

[illegible]

8/06/22	A	FOR DA LODGEMENT
Date	RV	Description

All plans and drawing are copyright of RISE PROJECTS Pty Ltd.
Any attempt in using or reproducing or copying the same, wholly or in part, without prior written permission from RISE will result in legal proceeding.



ADDRESS:
67/6-8 Herbert Street, St Leonards NSW 2065
PH: (02) 8094 1209
FAX: (02) 8094 1209
ABN: 79 160 683 929
WEBSITE: www.riseprojects.com.au

RAWN BY: G.P | CHECKED: A.S

ADDRESS:
LOT 03 - 53B
WARRIEWOOD ROAD,
WARRIEWOOD

VIEW:
**STORMWATER
MANAGEMENT
PLANS**

JOB No.: RP 225 SCALE: A1 / 1 : 50 DATE: 08/06/22	NORTH: 
DW No. DA03.07	REV: A

301M 300 / Waniewood - 538 Waniewood Rd DA CENTRAL M