





# NOTOFICATION PLAN

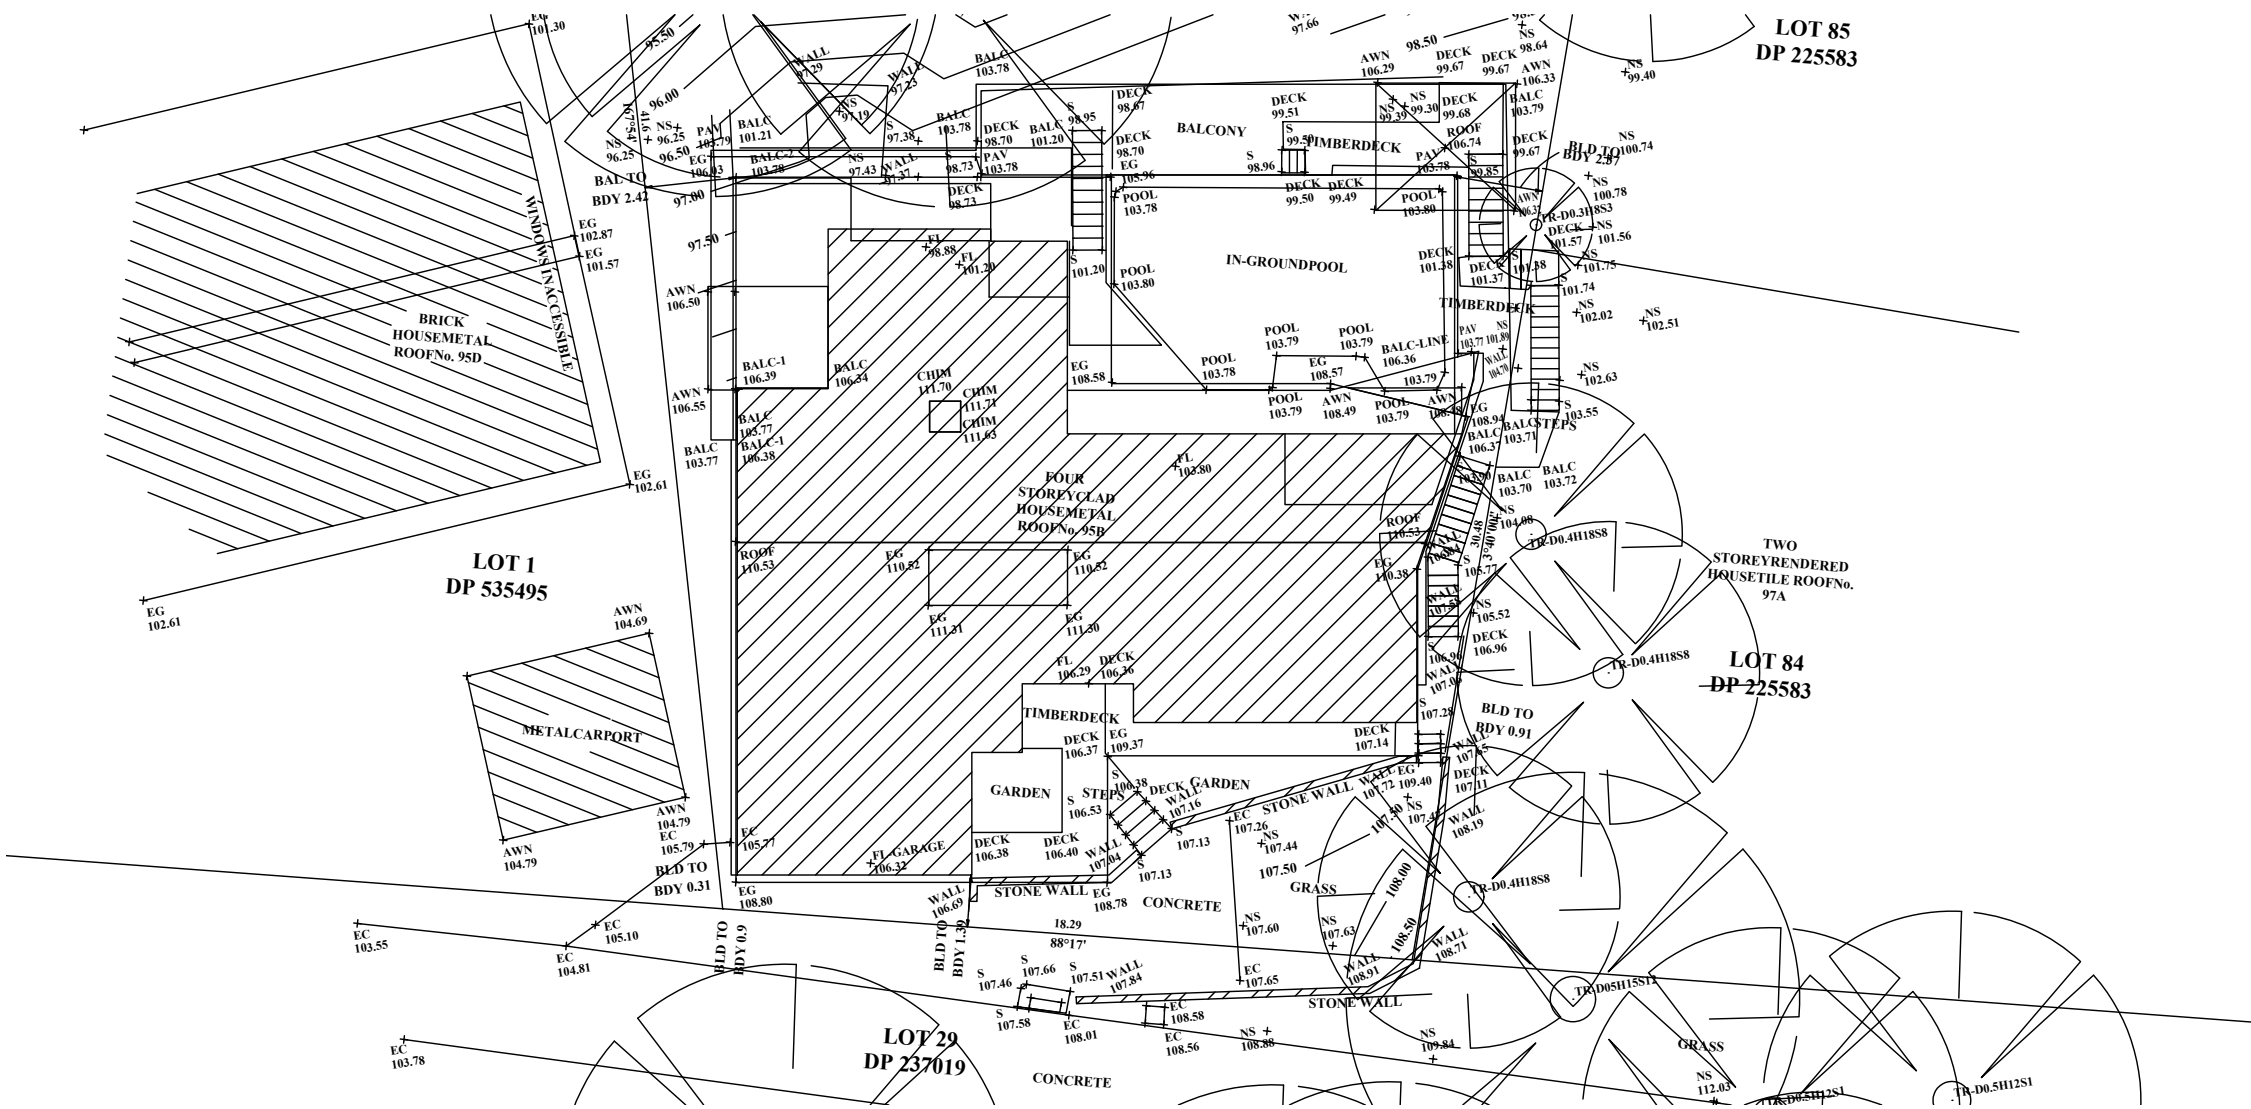


SITE PLAN

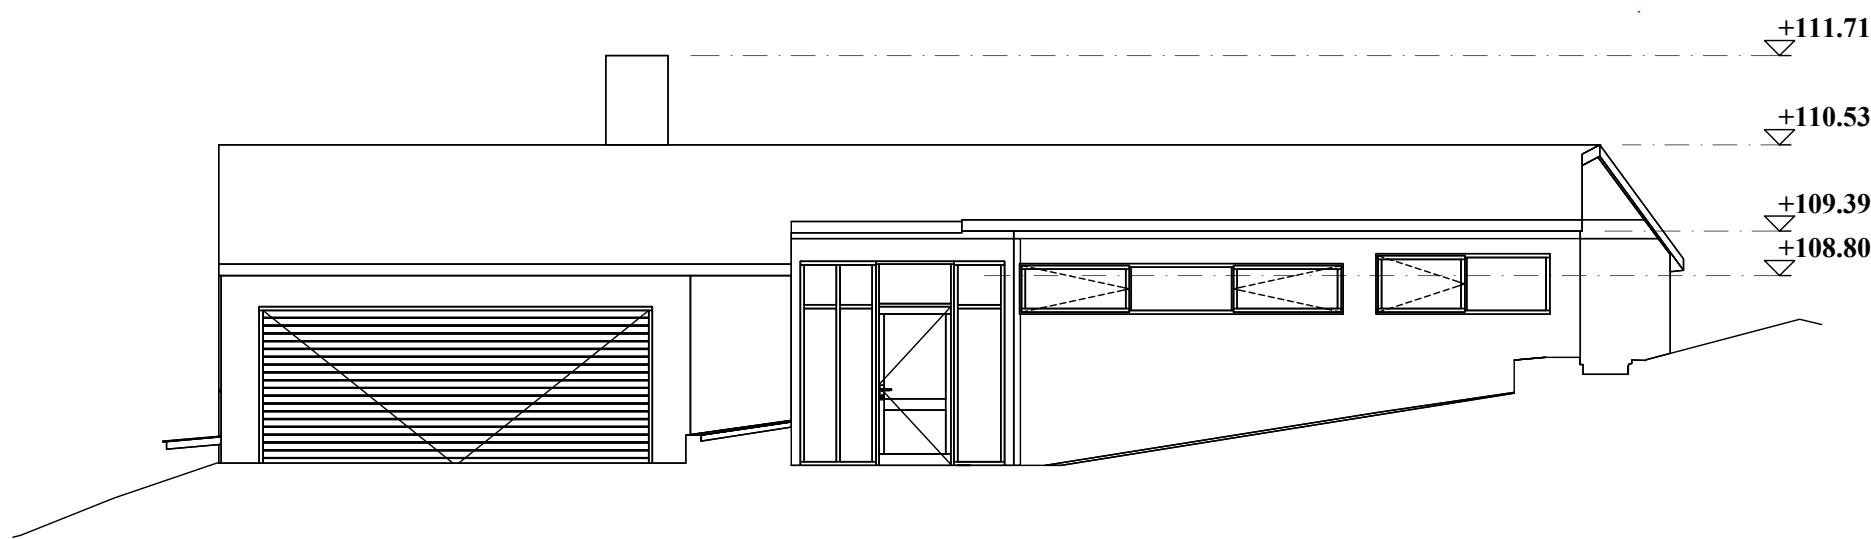

1 SOUTH ELEVATION – PROPOSED  
Scale 1:100

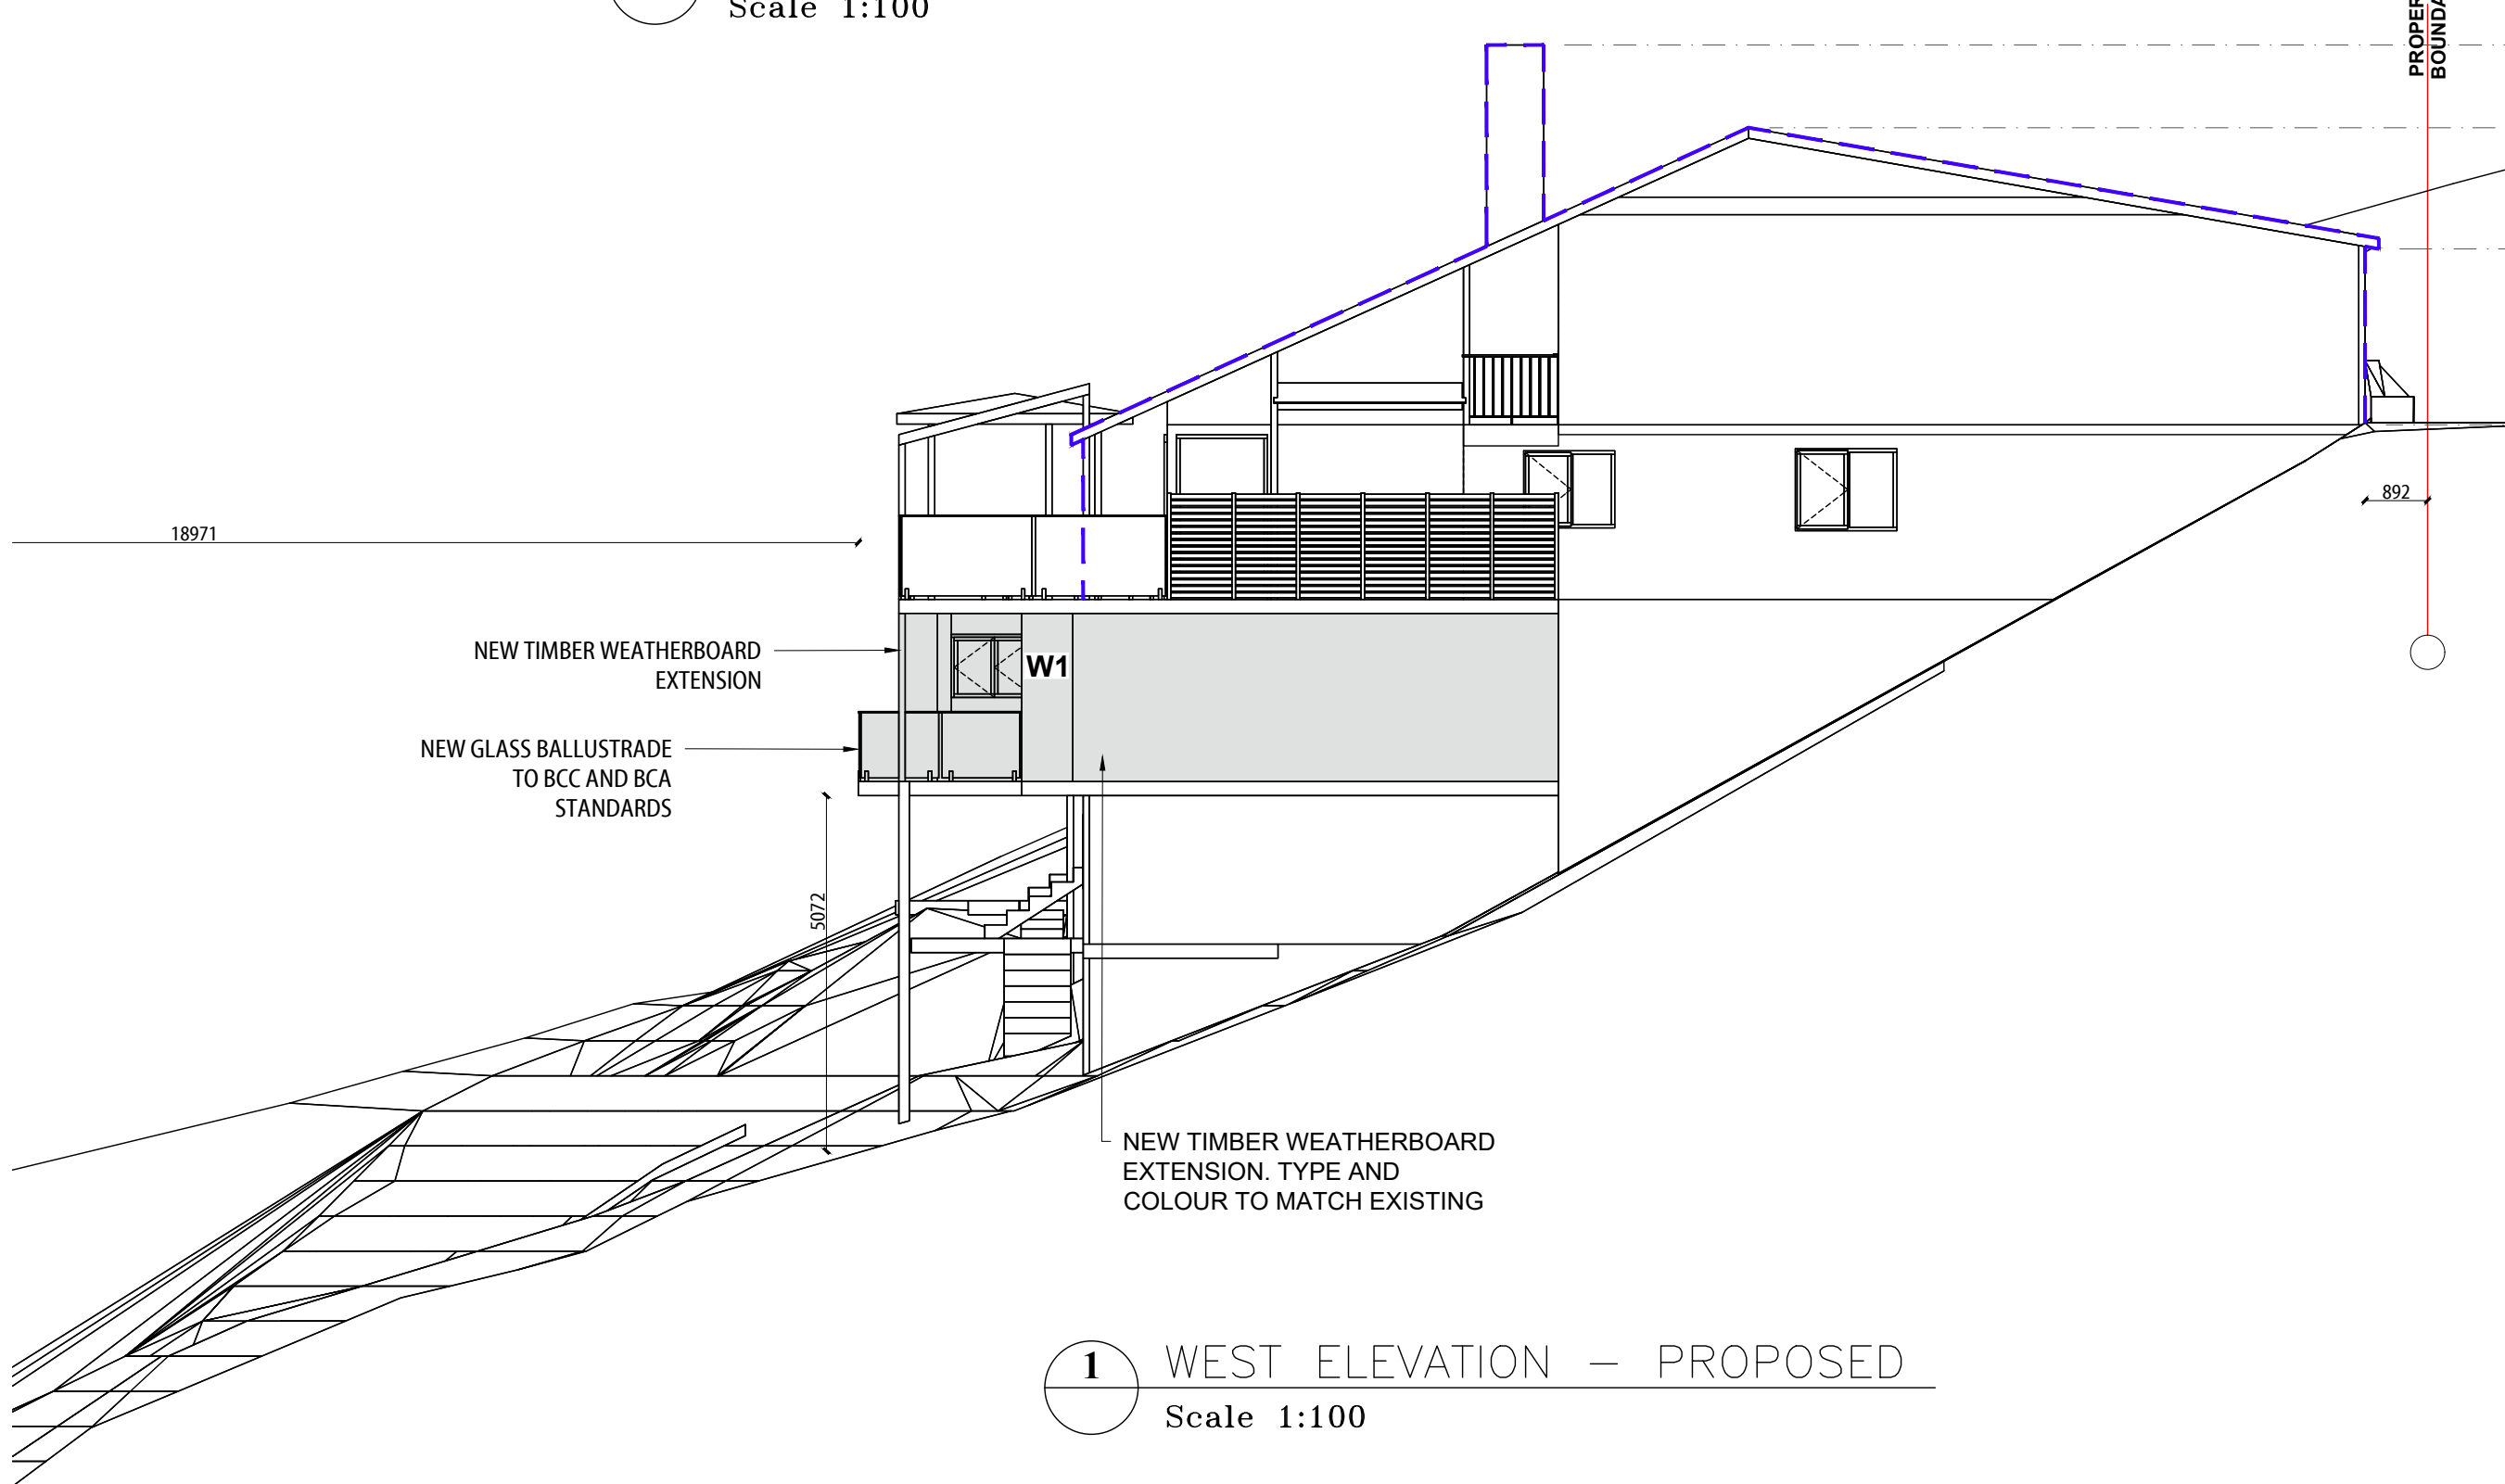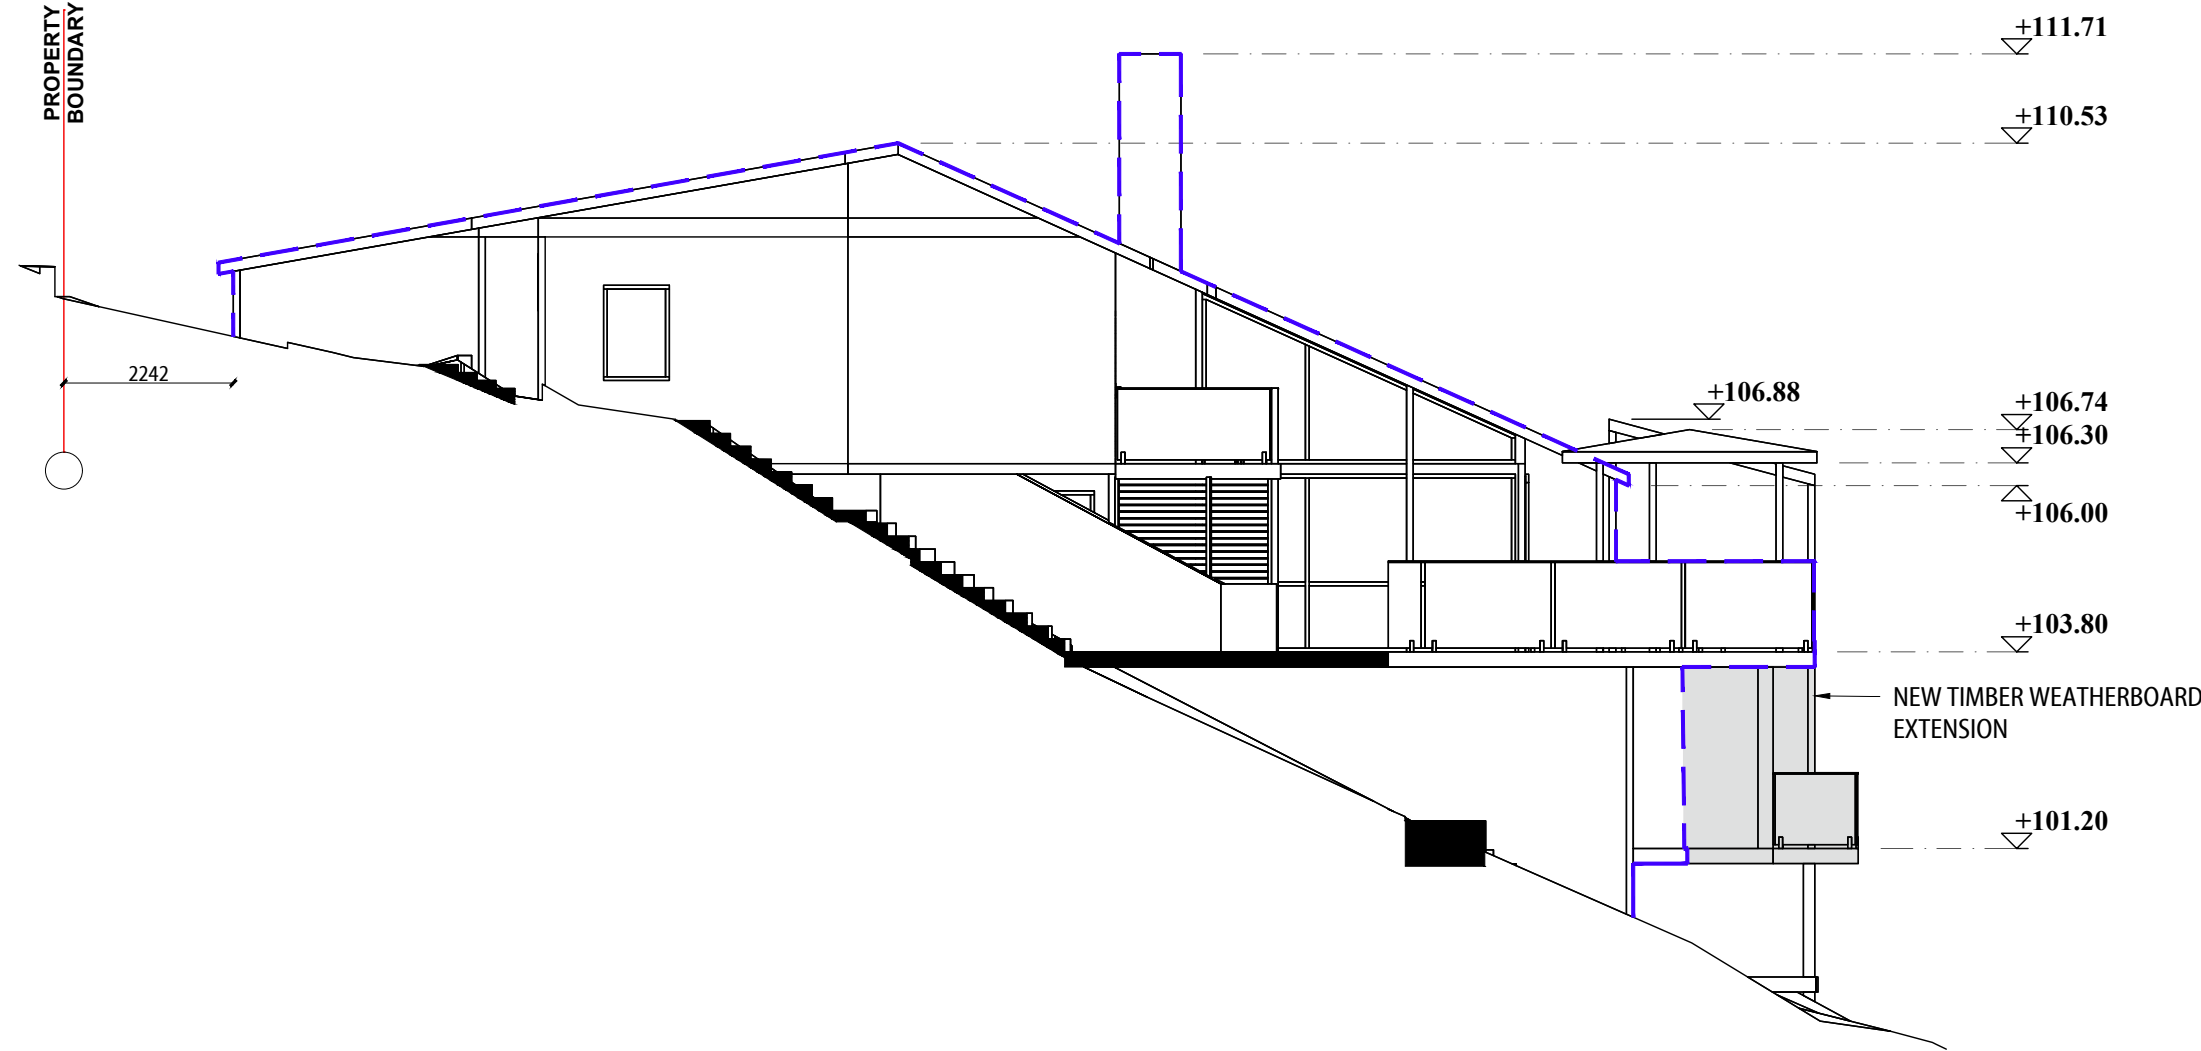

1 WEST ELEVATION – PROPOSED  
Scale 1:100

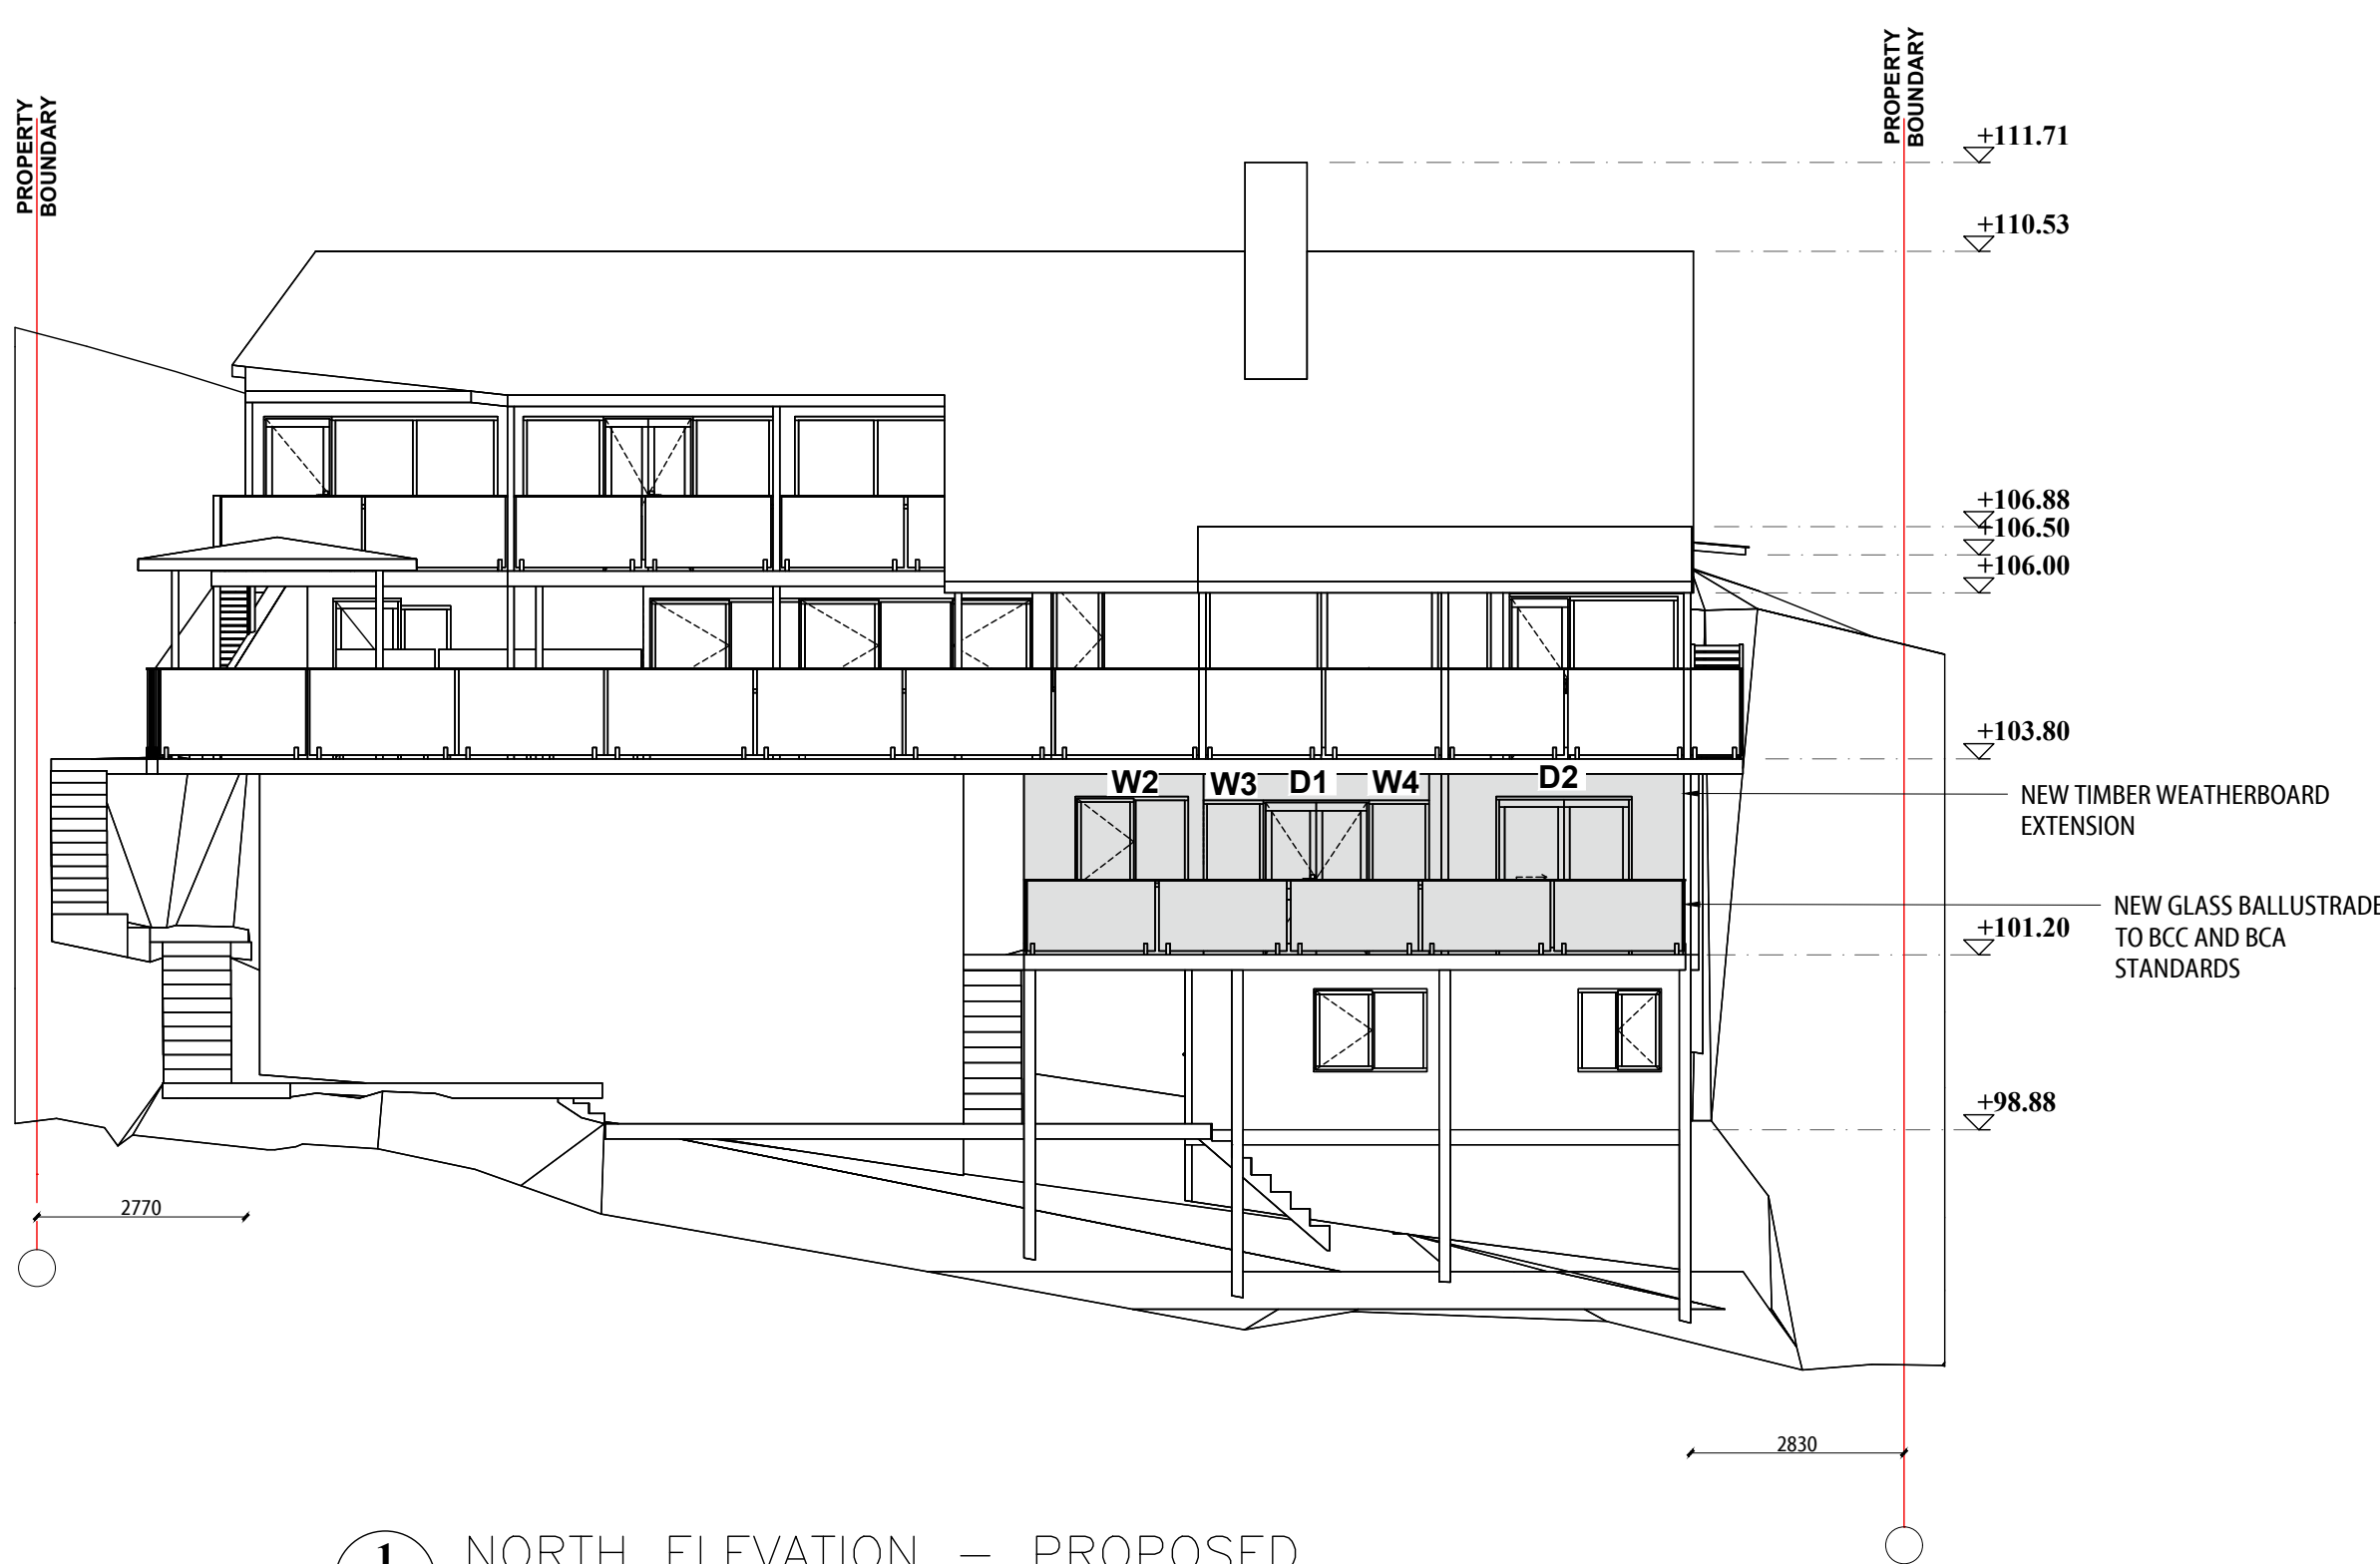


1 NORTH ELEVATION – PROPOSED  
Scale 1:100

**GENERAL NOTES**

- BUILDER TO CONFIRM ALL LEVELS AND DIMENSIONS ON SITE BEFORE WORK BEGINS
- ALL WORK TO BE IN ACCORDANCE WITH LOCAL AUTHORITIES REQUIREMENTS AND B.C.A. REQUIREMENTS.
- CONNECT DPS TO EXISTING STORMWATER SYSTEM.
- ALL STRUCTURAL DETAILS TO ENGINEERS SPECIFICATIONS

A1 SHEET

 

NOTE: THIS DRAWING IS PROVIDED FOR INFORMATIONAL PURPOSES ONLY. IF USED FOR CONSTRUCTION, THE CONTRACTOR ASSUMES ALL RESPONSIBILITY FOR LOCAL CODE COMPLIANCE. ALL DRAWINGS, PLANS, SKETCHES ETC. ARE PROVIDED TO OUR CLIENTS BASED UPON INFORMATION PROVIDED BY THE CLIENT AND DRAWN IN ACCORDANCE WITH COMMON BUILDING PRACTICES AND LOCAL CODES. NONE OF THE EMPLOYEES OF DRAFTING HELP ARE REGISTERED ARCHITECTS, ENGINEERS OR LAND SURVEYORS. ALL DIMENSIONS AND SPECIFICATIONS SHOULD BE VERIFIED BY CLIENT AND/OR CONTRACTOR BEFORE ACTUAL CONSTRUCTION BEGINS. IF DIMENSIONS AND SPECIFICATIONS ARE NOT VERIFIED BY CLIENT AND/OR CONTRACTOR BEFORE ACTUAL CONSTRUCTION BEGINS DRAFTING HELP WILL BE HELD HARMLESS. DRAFTINGHELP ASSUMES NO LIABILITY FOR CHANGES AND/OR REVISIONS MADE TO PLANS BY CLIENT AND/OR CONTRACTOR.

ARCHITECTURAL DRAFTING  
3D VISUALISATION  
DEVELOPMENT APPLICATION  
ASSISTANCE  
COUNCIL COMPLIANT PLANS

LEGEND:

EXISTING BUILDING OUTLINE

PROPOSED WORK

General Notes

proudly supporting

bear cottage

THESE DRAWINGS ARE SUBJECT TO COPYRIGHT AND MAY NOT BE COPIED, USED OR REPRODUCED IN ANY WAY WITHOUT THE EXPRESS PERMISSION OF DRAFTING HELP. ALL DIMENSIONS AND AREAS INDICATED ON DRAWINGS ARE APPROXIMATIONS ONLY AND ARE SUBJECT TO SURVEY CORRECTIONS. THE DESIGN IS SUBJECT TO LOCALITY APPROVAL AND IS NOT INTENDED TO BE USED FOR CONSTRUCTION PURPOSES.

Project  
DRAWINGS AND  
ALTERATIONS  
Date  
14/01/2020  
Scale  
NTS

Sheet  
**NP**

DP No.  
**533495**

LOT No.  
**2**

A

ISSUED FOR CDC

No.

Revision/Issue

Date

dh DRAFTING HELP

5/470 Sydney Rd  
Balgownie NSW 2093 NSW  
www.draftinghelp.com.au  
02 87763474

Project Name and Address

**DARRELL BISWELL**  
**95B CHERYL CRES.**  
**NEWPORT**  
**NSW**