



THIS PLAN IS TO BE READ IN
CONJUNCTION WITH
THE CONDITIONS OF DEVELOPMENT
CONSENT

DA2022/2008

SITE & SHADOW PLAN 21 JUNE

PROJECT:

PROPOSED NEW COLORBOND ROOF
& ROOF FRAMING @ NO 9 TYALLA AVE
FRENCHS FOREST

CLIENT:

AUSON IRVINE

DATE:

AUG 22

Drawn: MC

SCALE:


1:100


DESIGN:

ARCHITECTURAL DESIGN & CONSTRUCTIONS
P/L LC 219266C CA15222988

DWG NO

2138

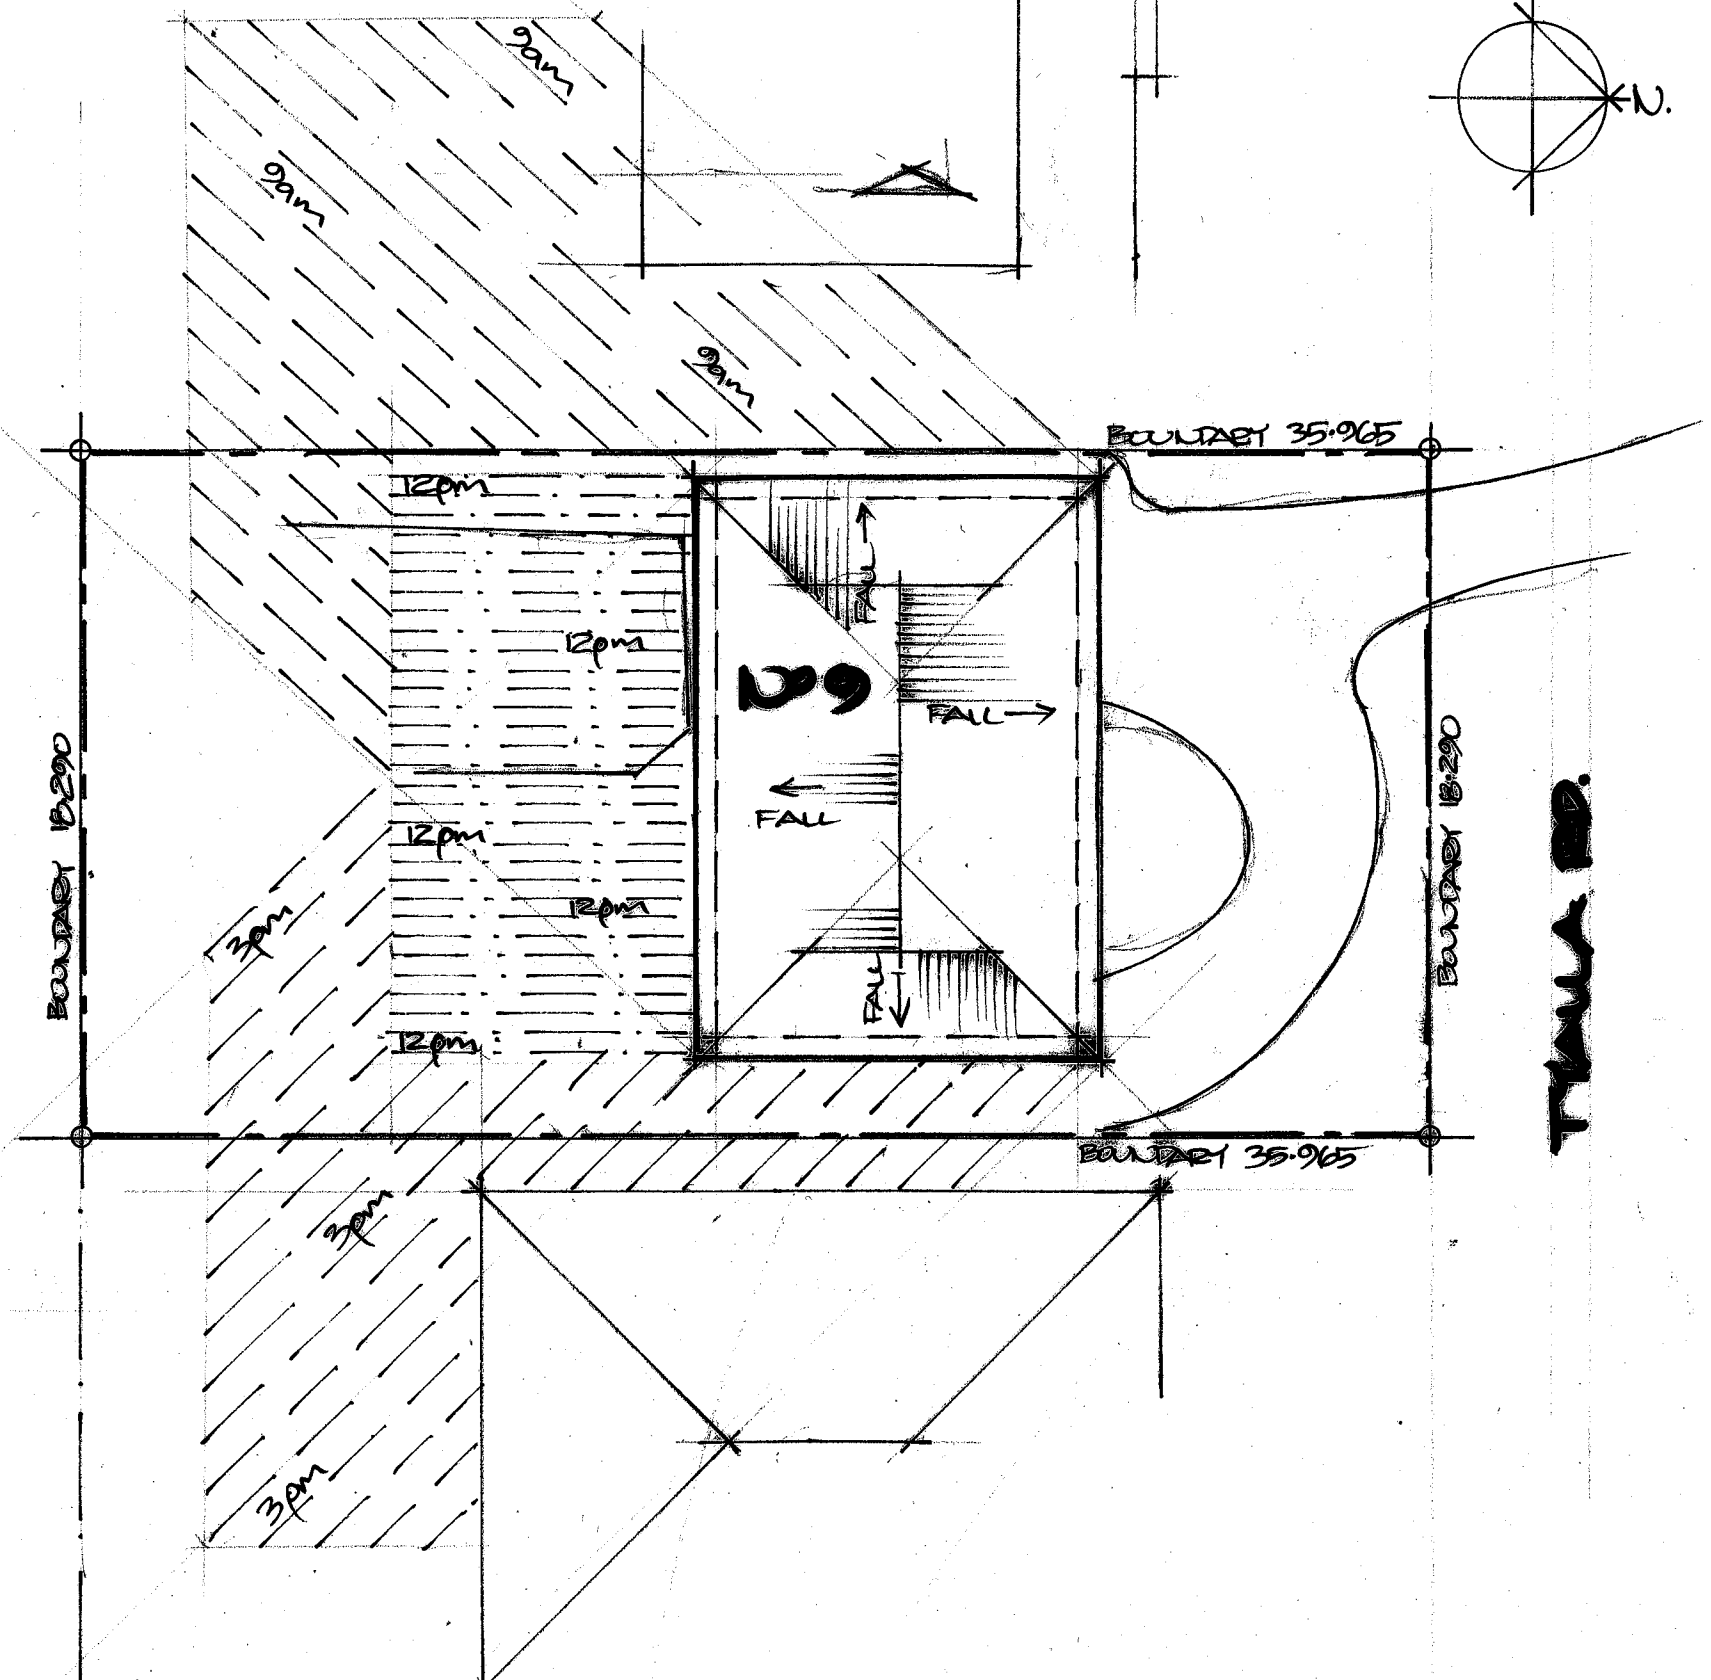


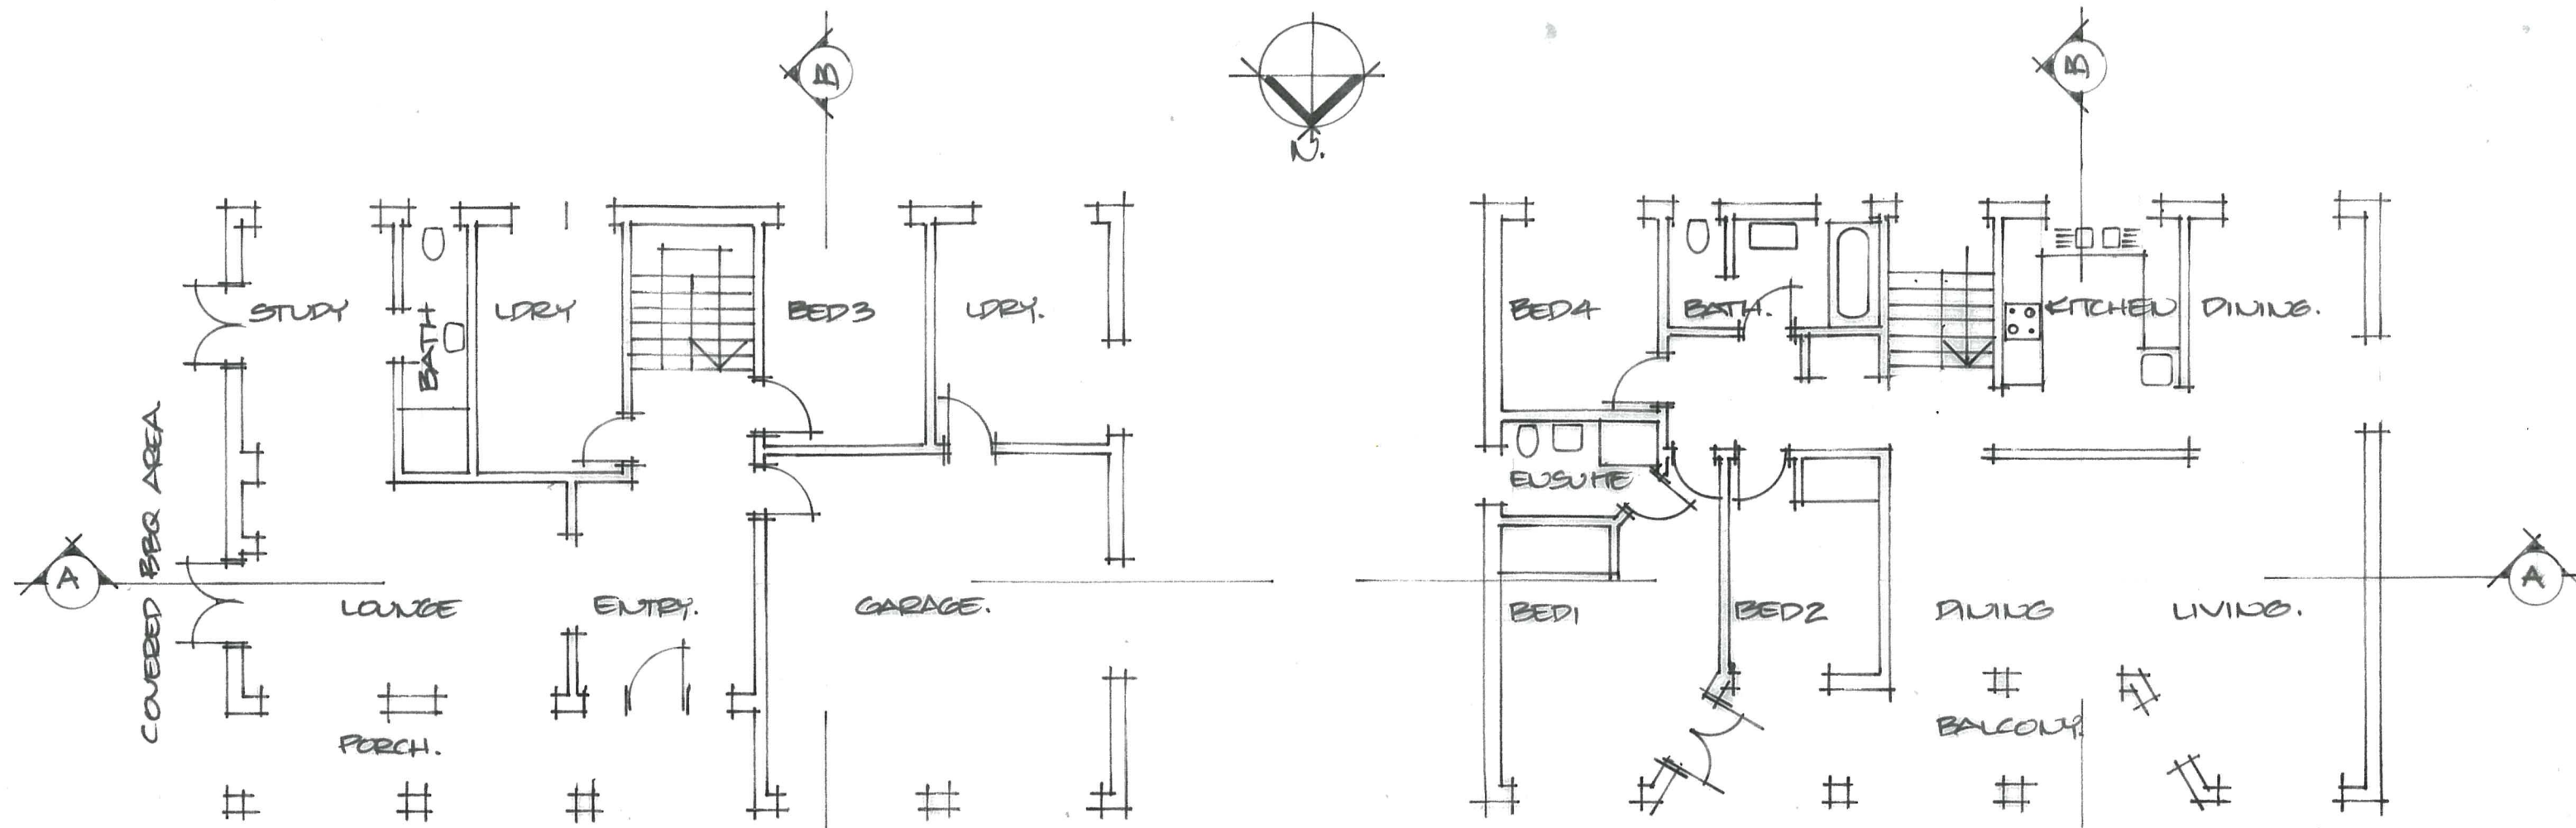

GROUND FLOOR 1:100
AS EXISTING.

FIRST FLOOR

AS EXISTING 1:100. 8.5 BUILDING LEP HEIGHT CONTROL

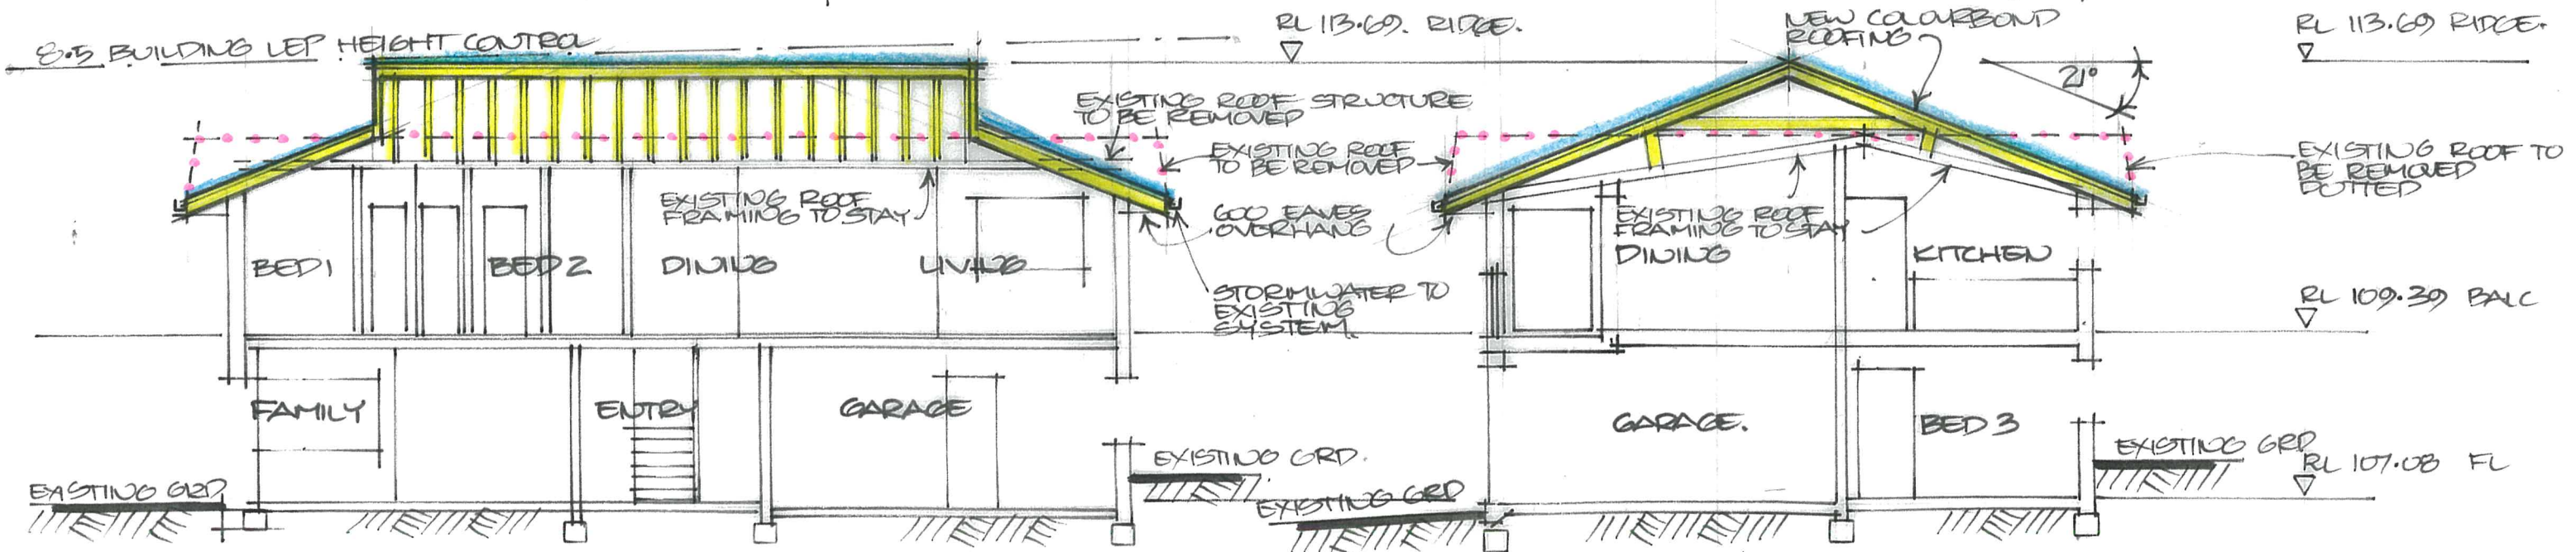

SECTION A-A 1:100


SECTION B-B 1:100

PROJECT
PROPOSED NEW CLAY TILE ROOF
& ROOF FRAMING @ 100 TYALLA AVE
FRENCHS FOREST.
CLIENT
ALISON IRVINE


DATE : AUG 22
SCALE : 1:100
DESIGN : ARCHITECTURAL DESIGN & CONSTRUCTIONS P/L
LIC 219266C 0415222988
DWG : 2138
DRAWN : M.C.

**THIS PLAN IS TO BE READ IN
CONJUNCTION WITH
THE CONDITIONS OF
DEVELOPMENT CONSENT**


DA2022/2008

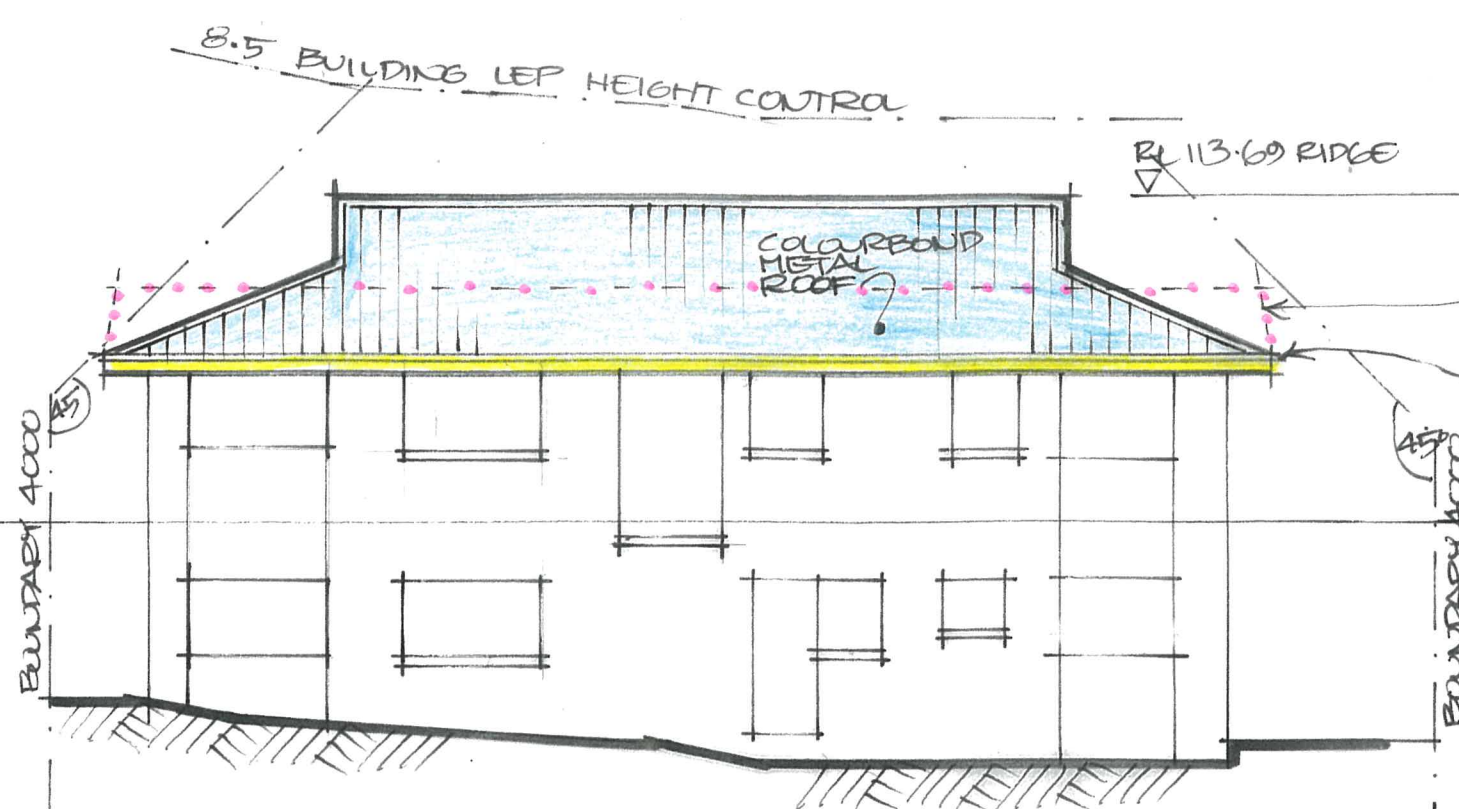


SOUTH ELEVATION 1:100

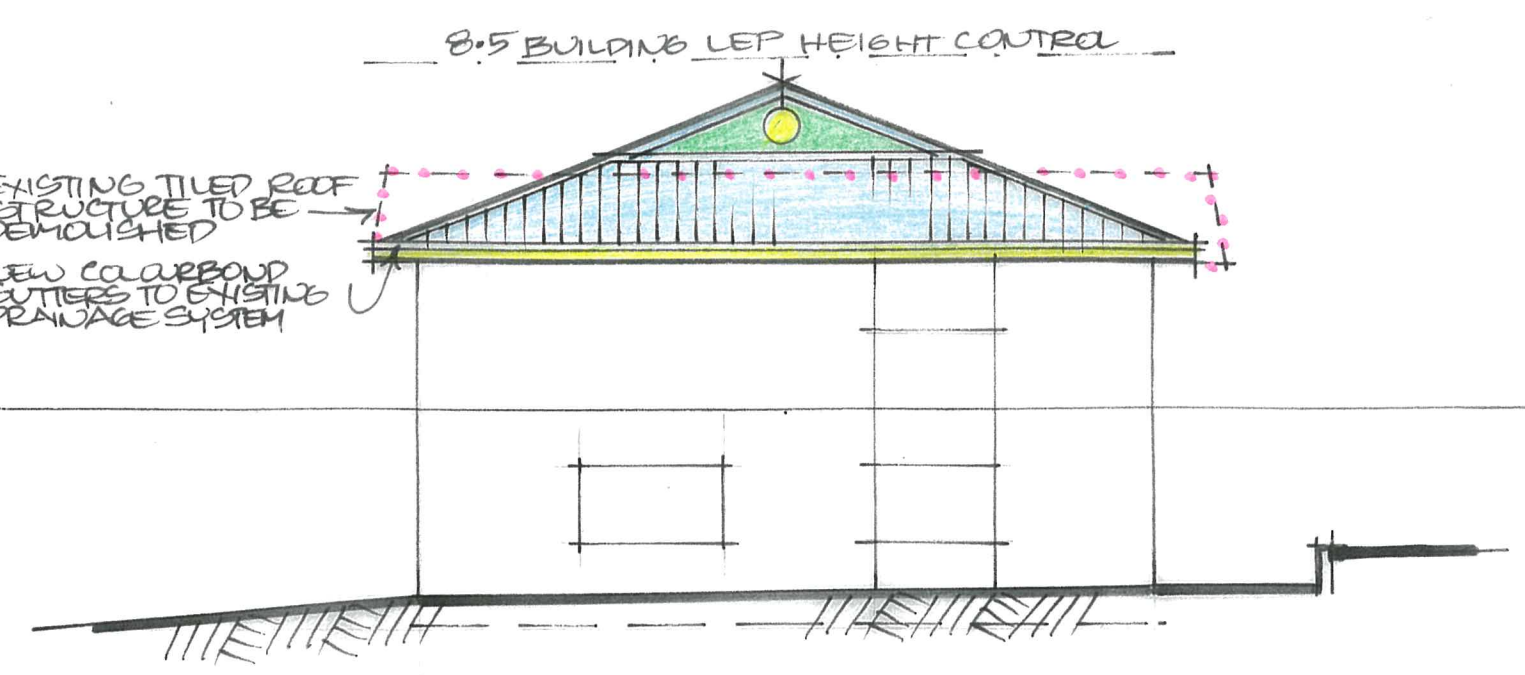

WEST ELEVATION 1:100

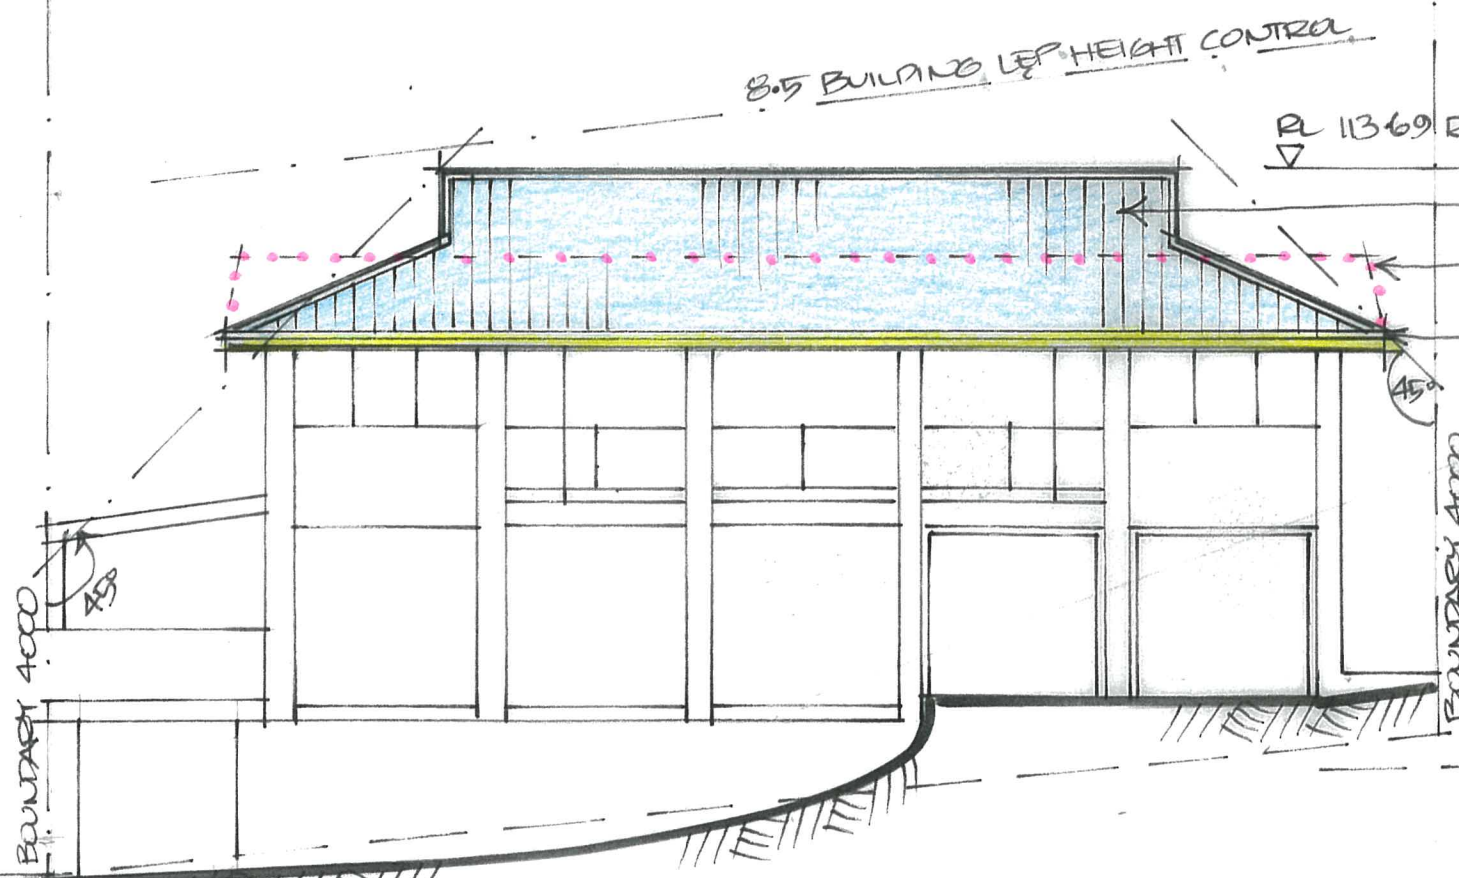

NORTH ELEVATION 1:100

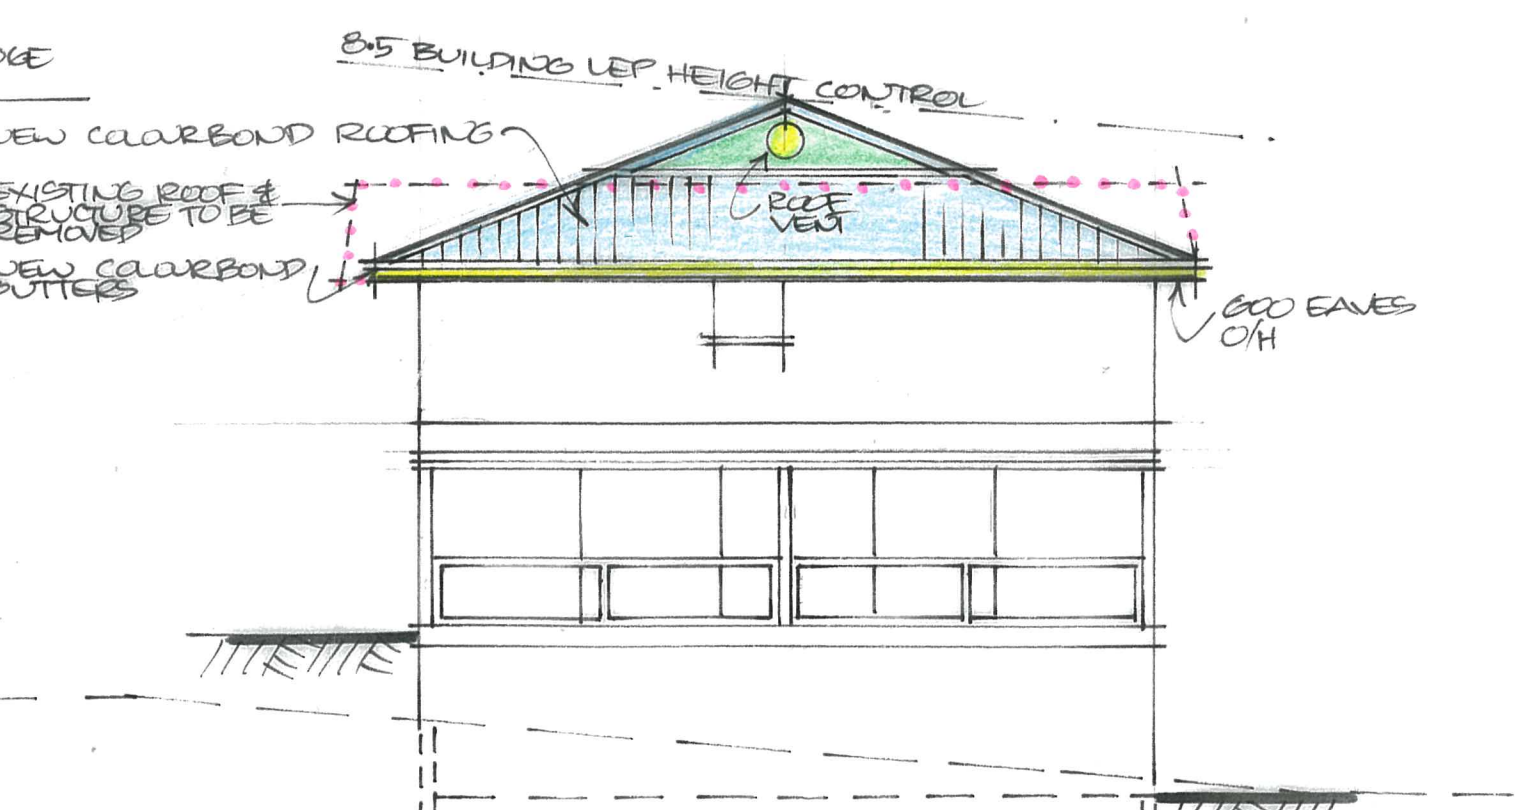

EAST ELEVATION 1:100



THIS PLAN IS TO BE READ IN
CONJUNCTION WITH
THE CONDITIONS OF
DEVELOPMENT CONSENT

DA2022/2008

PROJECT
PROPOSED NEW COLOURBOND ROOF
& ROOF FRAMING
CLIENT
ALISON IRVINE

DATE : AUG 22
SCALE : 1:100
DESIGN : ARCHITECTURAL DESIGN & CONSTRUCTIONS P/L
DWG : UC 2192666 0415222988
2138

DRAWN : MC