




1 LOCATION IMAGE
NTS




THIS PLAN IS TO BE READ IN CONJUNCTION WITH THE CONDITIONS OF DEVELOPMENT CONSENT

DA2019/0252

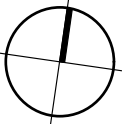

SITE LOCALITY AND SITE ANALYSIS

© THIS DESIGN REMAINS THE PROPERTY OF MARK HURCUM DESIGN PRACTICE AND MUST NOT BE COPIED OR LOANED WITHOUT WRITTEN CONSENT
MARK HURCUM DESIGN PRACTICE PTY LIMITED 2019

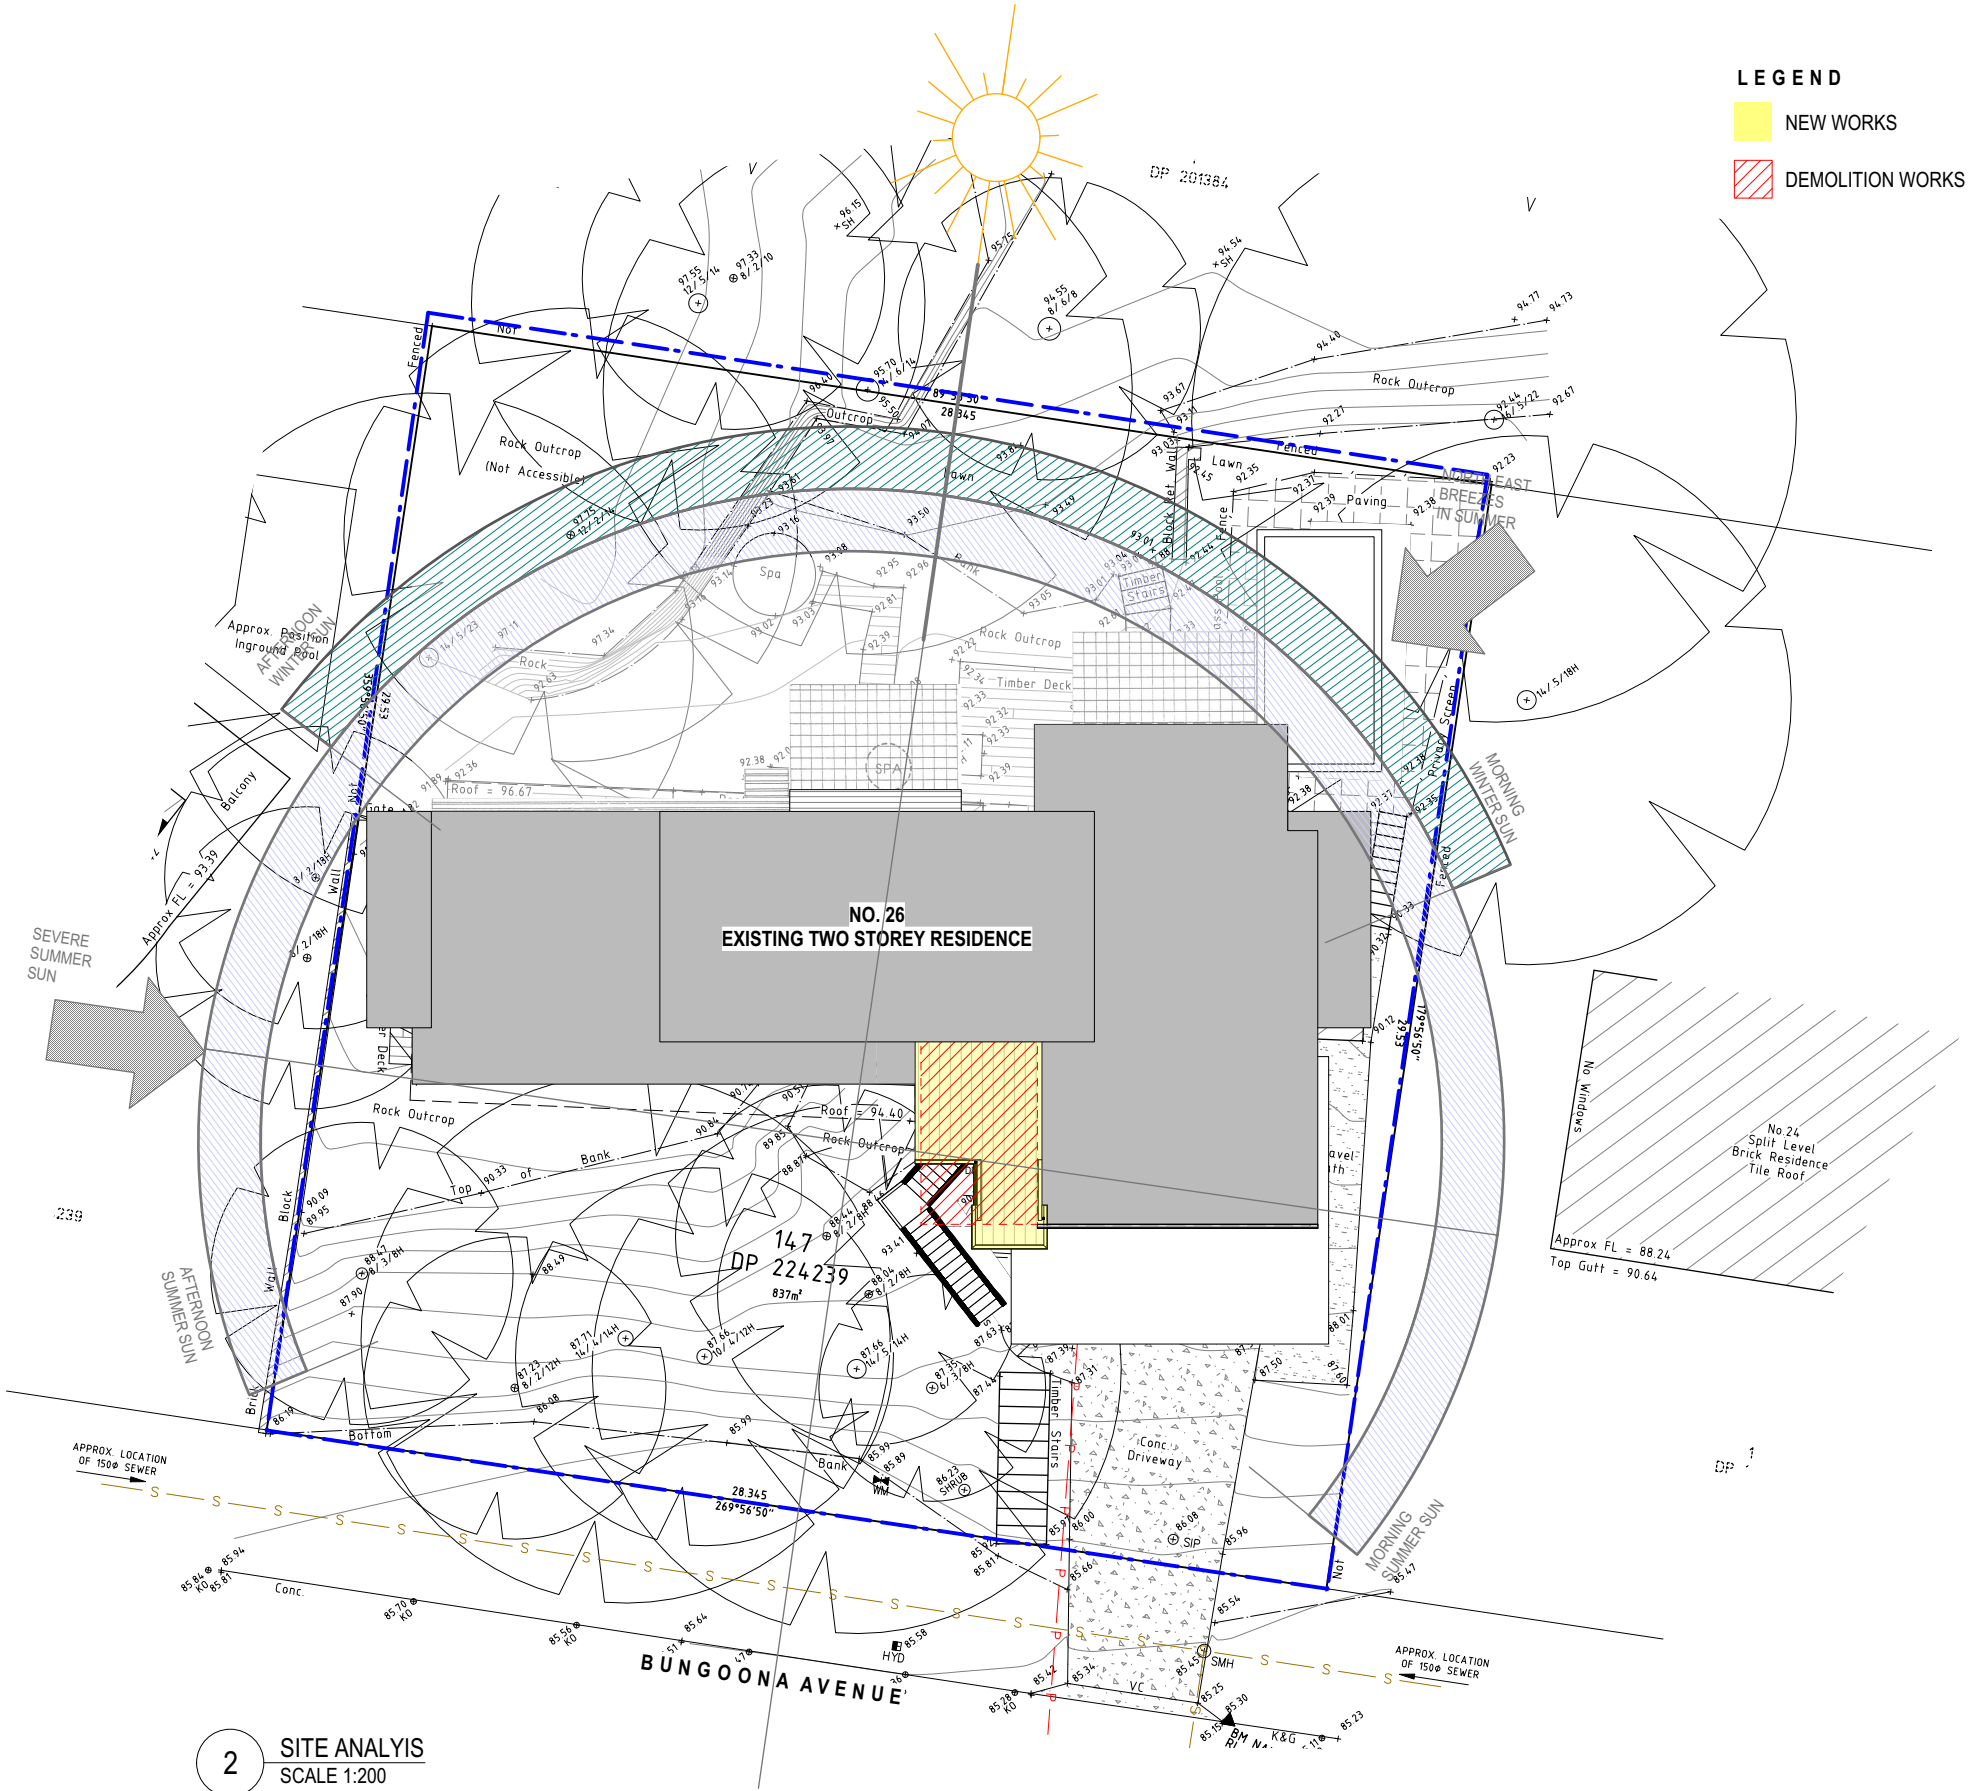

2 SITE ANALYSIS
SCALE 1:200

FOR DEVELOPMENT APPLICATION ONLY

A001 C
1:200 @ A3
JUNE 2017

ISSUED FOR DEVELOPMENT APPLICATION
ISSUED FOR DEVELOPMENT APPLICATION
ISSUED FOR DEVELOPMENT APPLICATION
AMENDMENT


13/8/19
8/7/19
MARCH 2019
DATE

C
B
A
ISSUE

MARK HURCUM DESIGN PRACTICE
ARCHITECTS

LEVEL 2 271 ALFRED STREET NORTH
NORTH SYDNEY NSW 2060
FACSIMILE 02) 9955 5063
TELEPHONE 02) 9955 5608

DESIGN PRACTICE

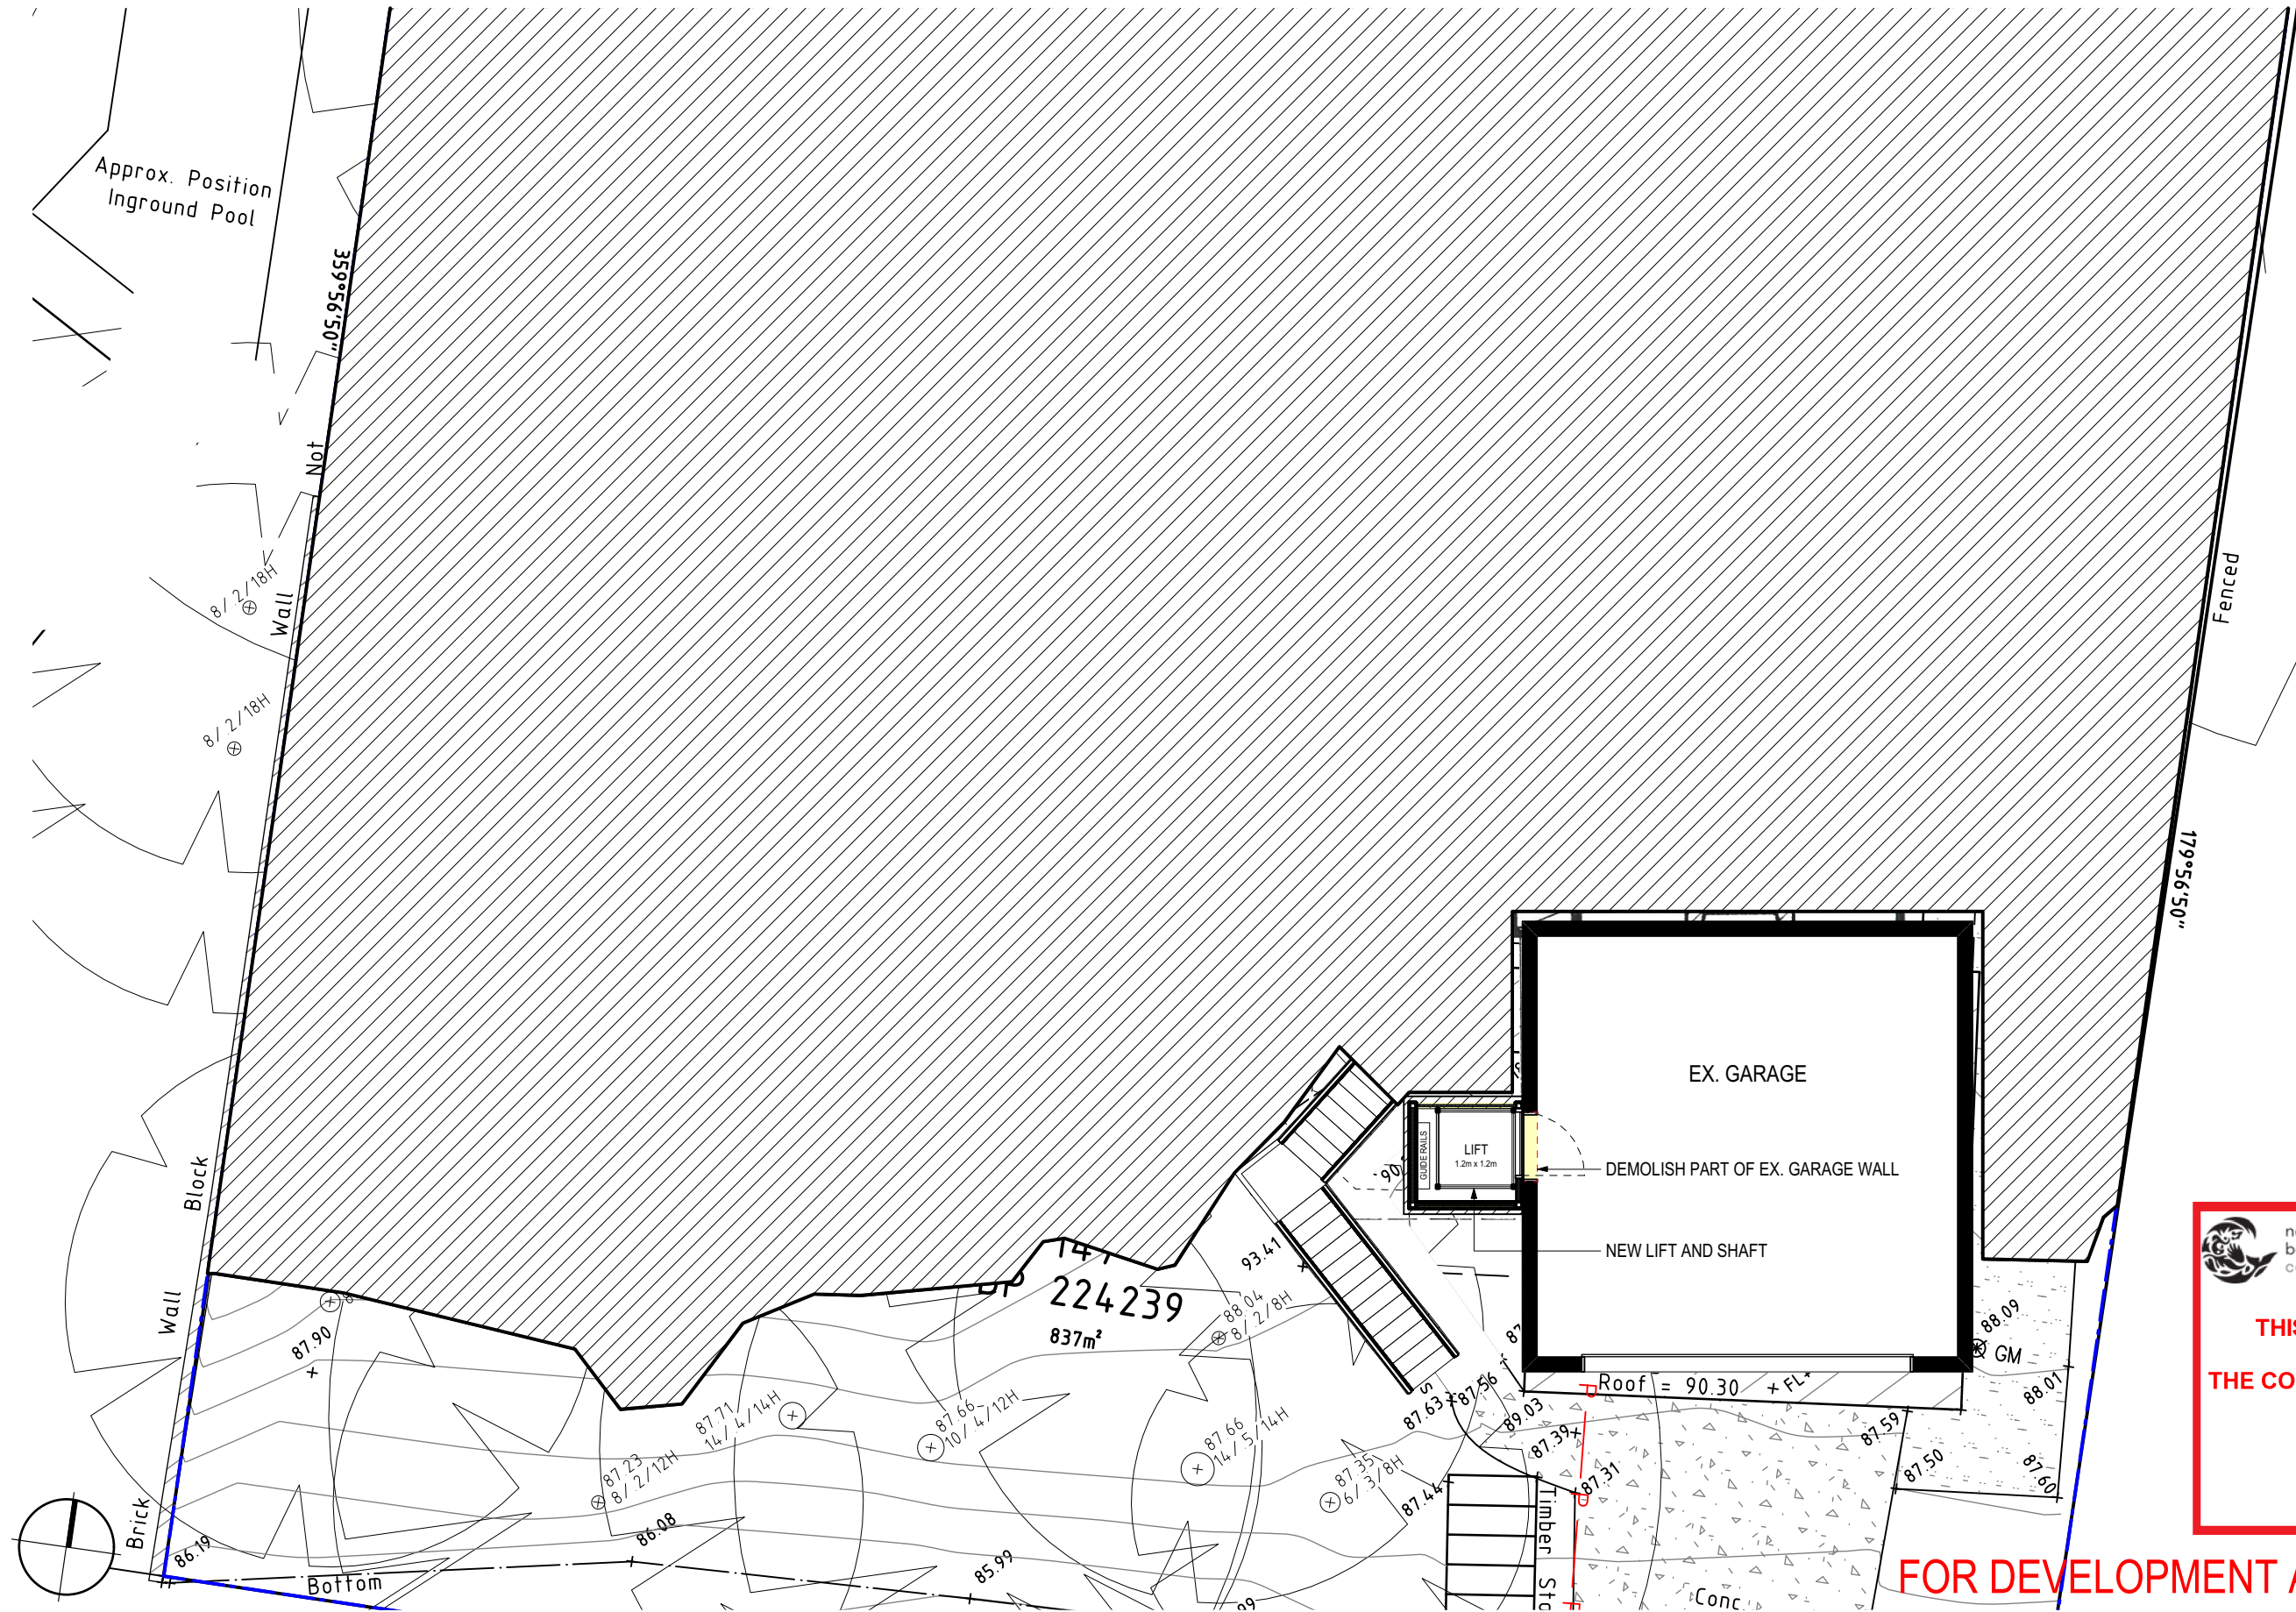

- LEGEND
- NEW WORKS
 - DEMOLITION WORKS

 northern beaches council

Approx FL = 86
Top Gutt = 90.6

THIS PLAN IS TO BE READ IN CONJUNCTION WITH THE CONDITIONS OF DEVELOPMENT CONSENT

DA2019/0252

FOR DEVELOPMENT APPLICATION ONLY

GARAGE FLOOR PLAN

ALTERATIONS AND ADDITIONS

26 BUNGOONA AVENUE ELANORA HEIGHTS

A101 B
1:100 @ A3
JUNE 2017

© THIS DESIGN REMAINS THE PROPERTY OF MARK HURCUM DESIGN PRACTICE AND MUST NOT BE COPIED OR LOANED WITHOUT WRITTEN CONSENT
MARK HURCUM DESIGN PRACTICE PTY LIMITED 2019

ISSUED FOR DEVELOPMENT APPLICATION
ISSUED FOR DEVELOPMENT APPLICATION
AMENDMENT


13/8/19
MARCH 2019
DATE

B
A
ISSUE

MARK HURCUM DESIGN PRACTICE
ARCHITECTS

LEVEL 2 271 ALFRED STREET NORTH
NORTH SYDNEY NSW 2060
FACSIMILE 02) 9955 5063
TELEPHONE 02) 9955 5608

DESIGN PRACTICE

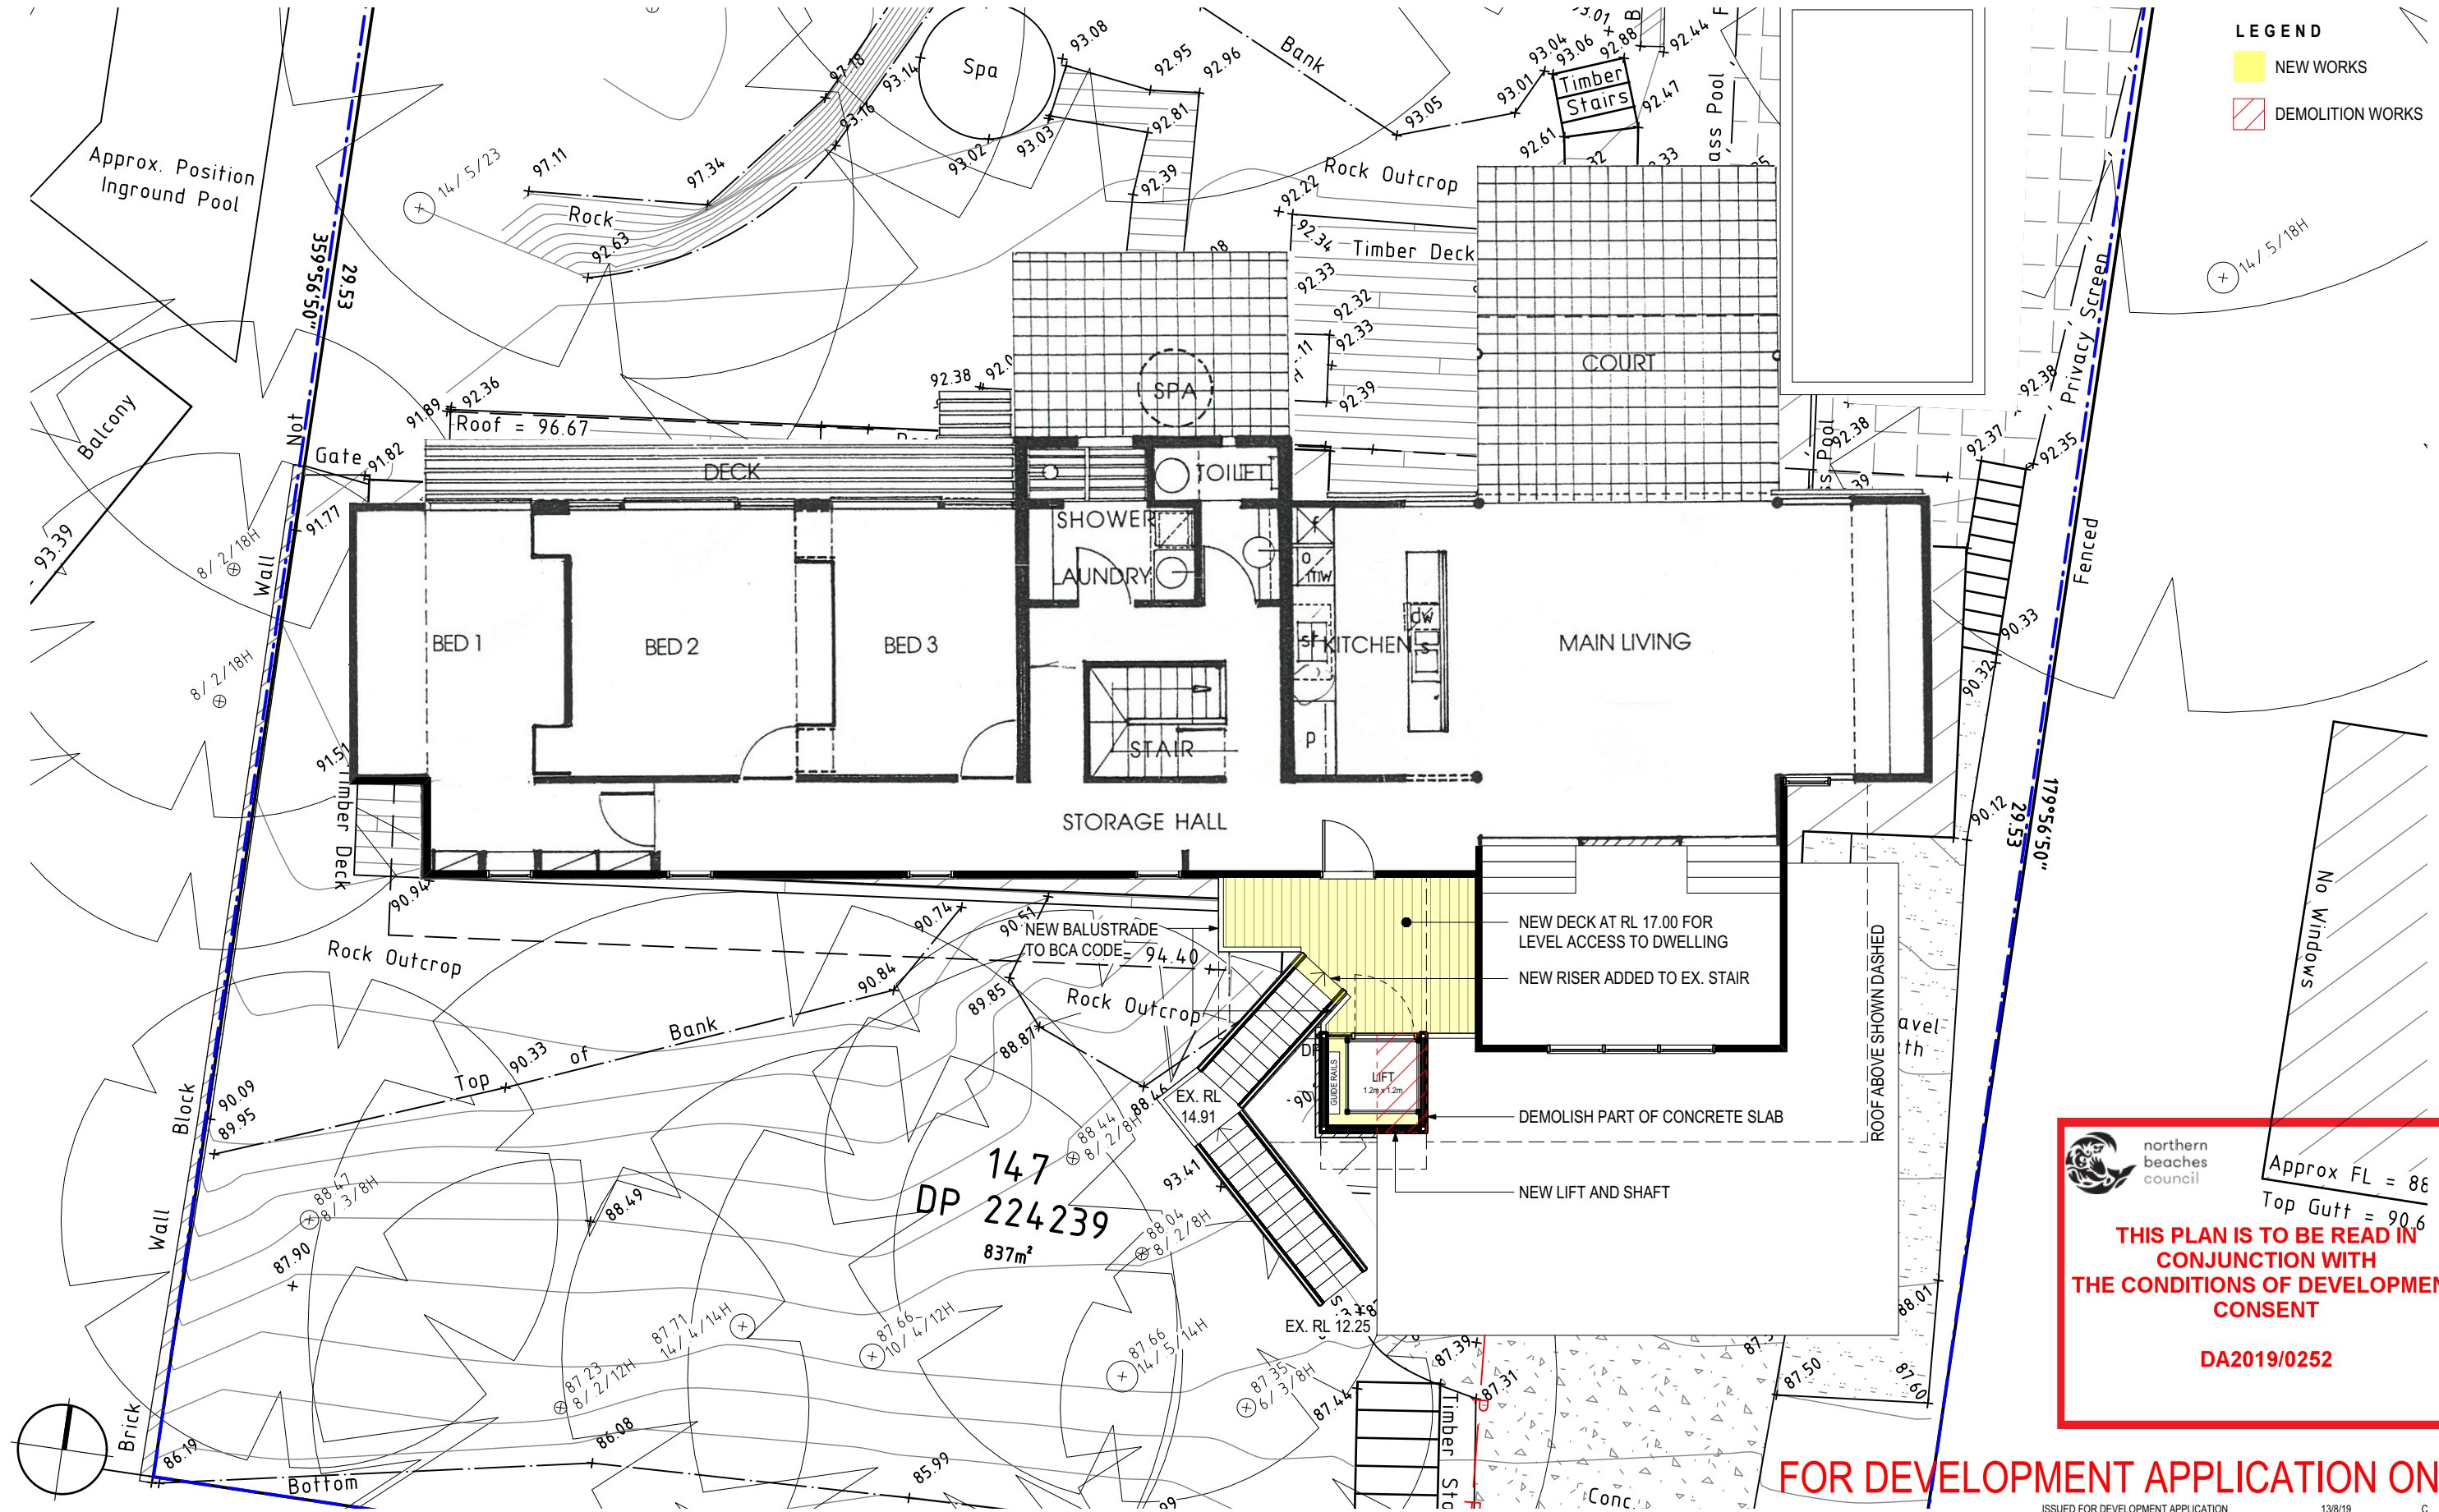

GROUND FLOOR PLAN

ALTERATIONS AND ADDITIONS 26 BUNGOONA AVENUE ELANORA HEIGHTS

A102 C

1:100 @ A3

JUNE 2017

© THIS DESIGN REMAINS THE PROPERTY OF MARK HURCUM DESIGN PRACTICE AND MUST NOT BE COPIED OR LOANED WITHOUT WRITTEN CONSENT. MARK HURCUM DESIGN PRACTICE PTY LIMITED 2019

ISSUED FOR DEVELOPMENT APPLICATION 13/8/19 C

ISSUED FOR DEVELOPMENT APPLICATION 8/7/19 B

ISSUED FOR DEVELOPMENT APPLICATION MARCH 2019 A

AMENDMENT DATE ISSUE

MARK HURCUM DESIGN PRACTICE ARCHITECTS


LEVEL 2 271 ALFRED STREET NORTH NORTH SYDNEY NSW 2060

FACSIMILE 02) 9955 5063

TELEPHONE 02) 9955 5608

DESIGN PRACTICE

- LEGEND
- NEW WORKS
 - DEMOLITION WORKS

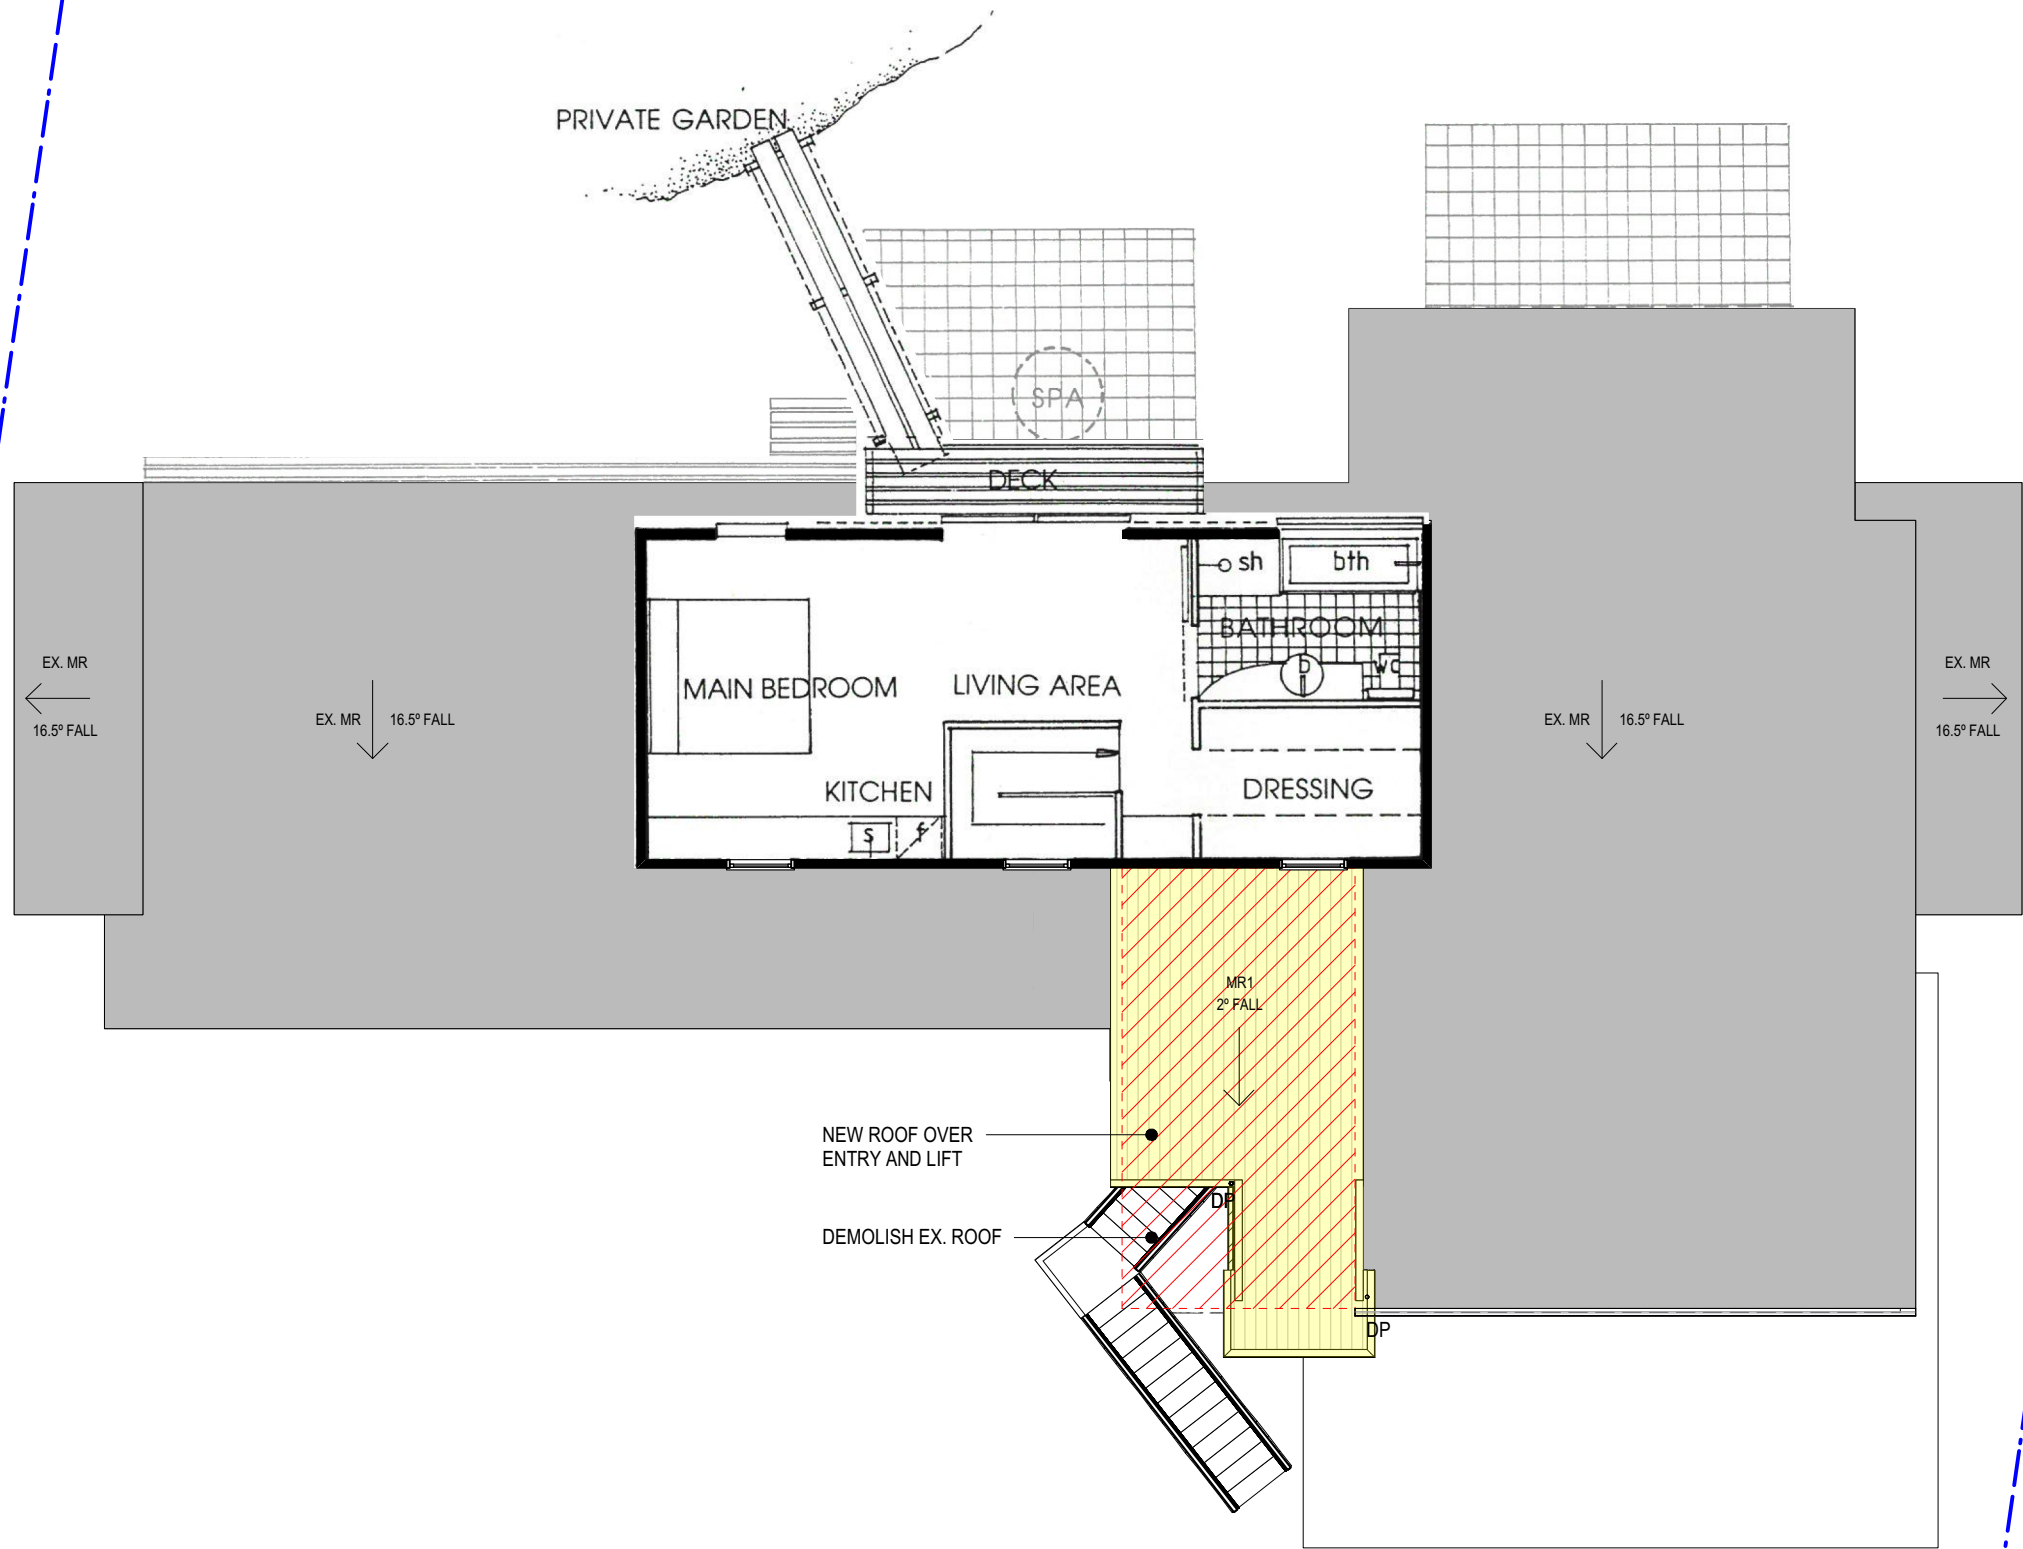

 northern beaches council

THIS PLAN IS TO BE READ IN CONJUNCTION WITH THE CONDITIONS OF DEVELOPMENT CONSENT

DA2019/0252

FOR DEVELOPMENT APPLICATION ONLY

FIRST FLOOR PLAN

ALTERATIONS AND ADDITIONS

26 BUNGOONA AVENUE ELANORA HEIGHTS

A103 A
1:100 @ A3
JUNE 2017

ISSUED FOR DEVELOPMENT APPLICATION
AMENDMENT

MARCH 2019
DATE


A
ISSUE

MARK HURCUM DESIGN PRACTICE
ARCHITECTS

LEVEL 2 271 ALFRED STREET NORTH
NORTH SYDNEY NSW 2060
FACSIMILE 02) 9955 5063
TELEPHONE 02) 9955 5608

DESIGN PRACTICE

© THIS DESIGN REMAINS THE PROPERTY OF MARK HURCUM DESIGN PRACTICE AND MUST NOT BE COPIED OR LOANED WITHOUT WRITTEN CONSENT
MARK HURCUM DESIGN PRACTICE PTY LIMITED 2019

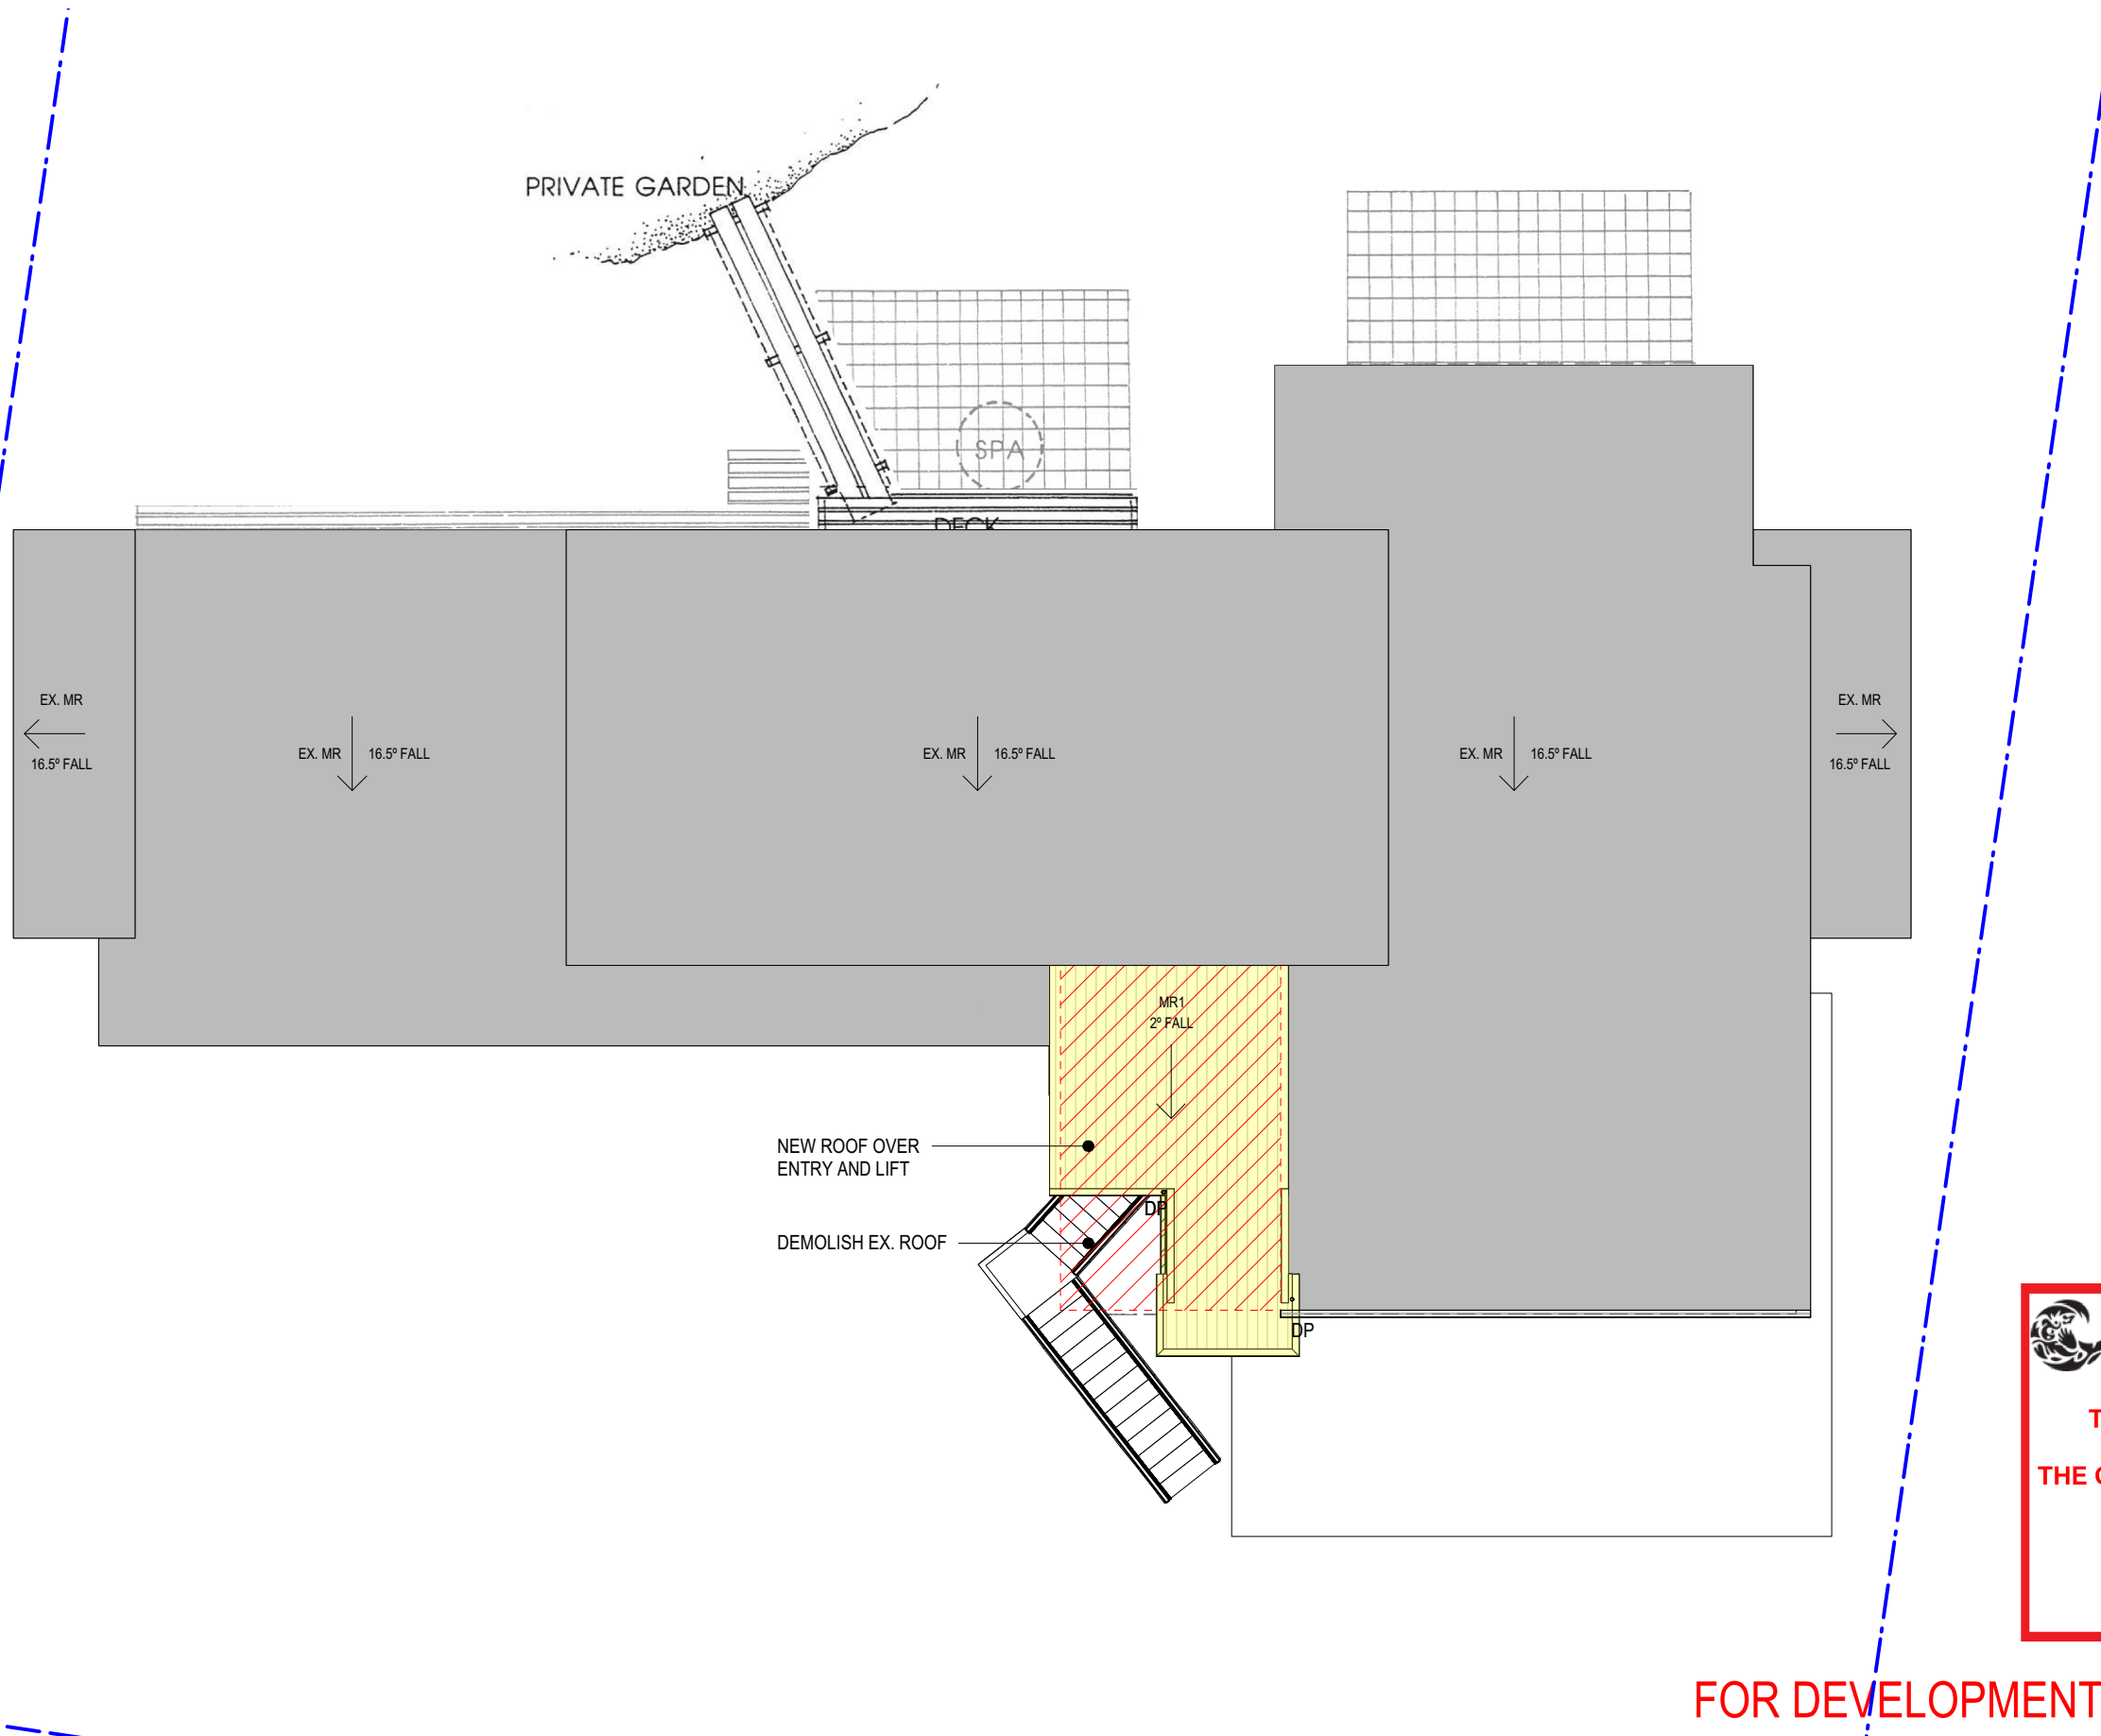

 northern
beaches
council

**THIS PLAN IS TO BE READ IN
CONJUNCTION WITH
THE CONDITIONS OF DEVELOPMENT
CONSENT**

DA2019/0252

FOR DEVELOPMENT APPLICATION ONLY

ROOF PLAN

ALTERATIONS AND ADDITIONS 26 BUNGOONA AVENUE ELANORA HEIGHTS

A104 A
1:100 @ A3
JUNE 2017

ISSUED FOR DEVELOPMENT APPLICATION
AMENDMENT

MARCH 2019
DATE

A
ISSUE


MARK HURCUM DESIGN PRACTICE
ARCHITECTS

LEVEL 2 271 ALFRED STREET NORTH
NORTH SYDNEY NSW 2060
FACSIMILE 02) 9955 5063
TELEPHONE 02) 9955 5608

DESIGN PRACTICE

© THIS DESIGN REMAINS THE PROPERTY OF MARK HURCUM DESIGN PRACTICE AND
MUST NOT BE COPIED OR LOANED WITHOUT WRITTEN CONSENT
MARK HURCUM DESIGN PRACTICE PTY LIMITED 2019

1723 A01 Plans Content.rvt Thu, 7 Mar 2019

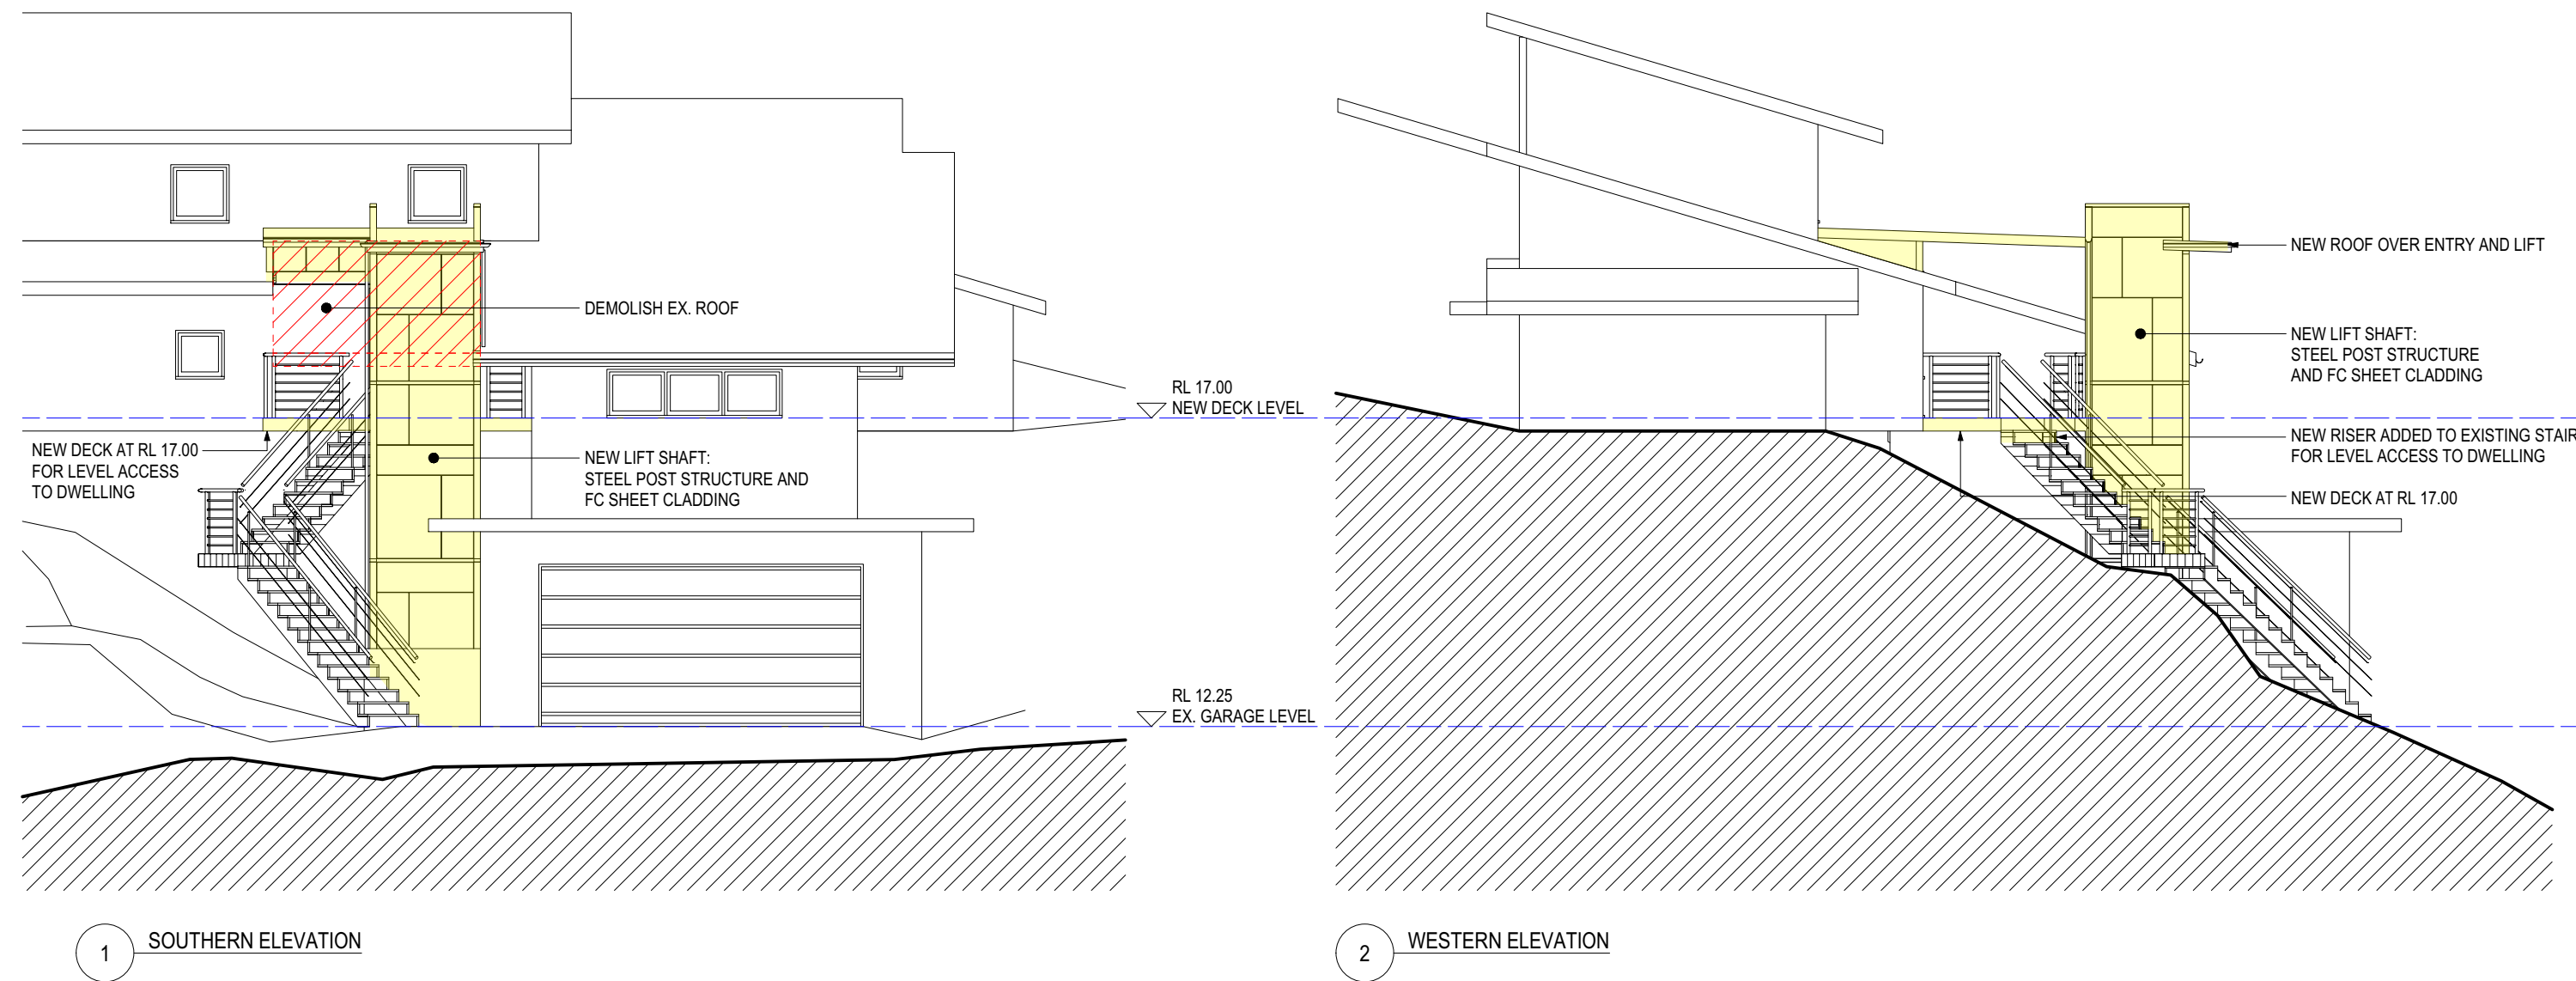

ELEVATIONS

ALTERATIONS AND ADDITIONS
26 BUNGOONA AVENUE ELANORA HEIGHTS

FOR DEVELOPMENT APPLICATION ONLY

© THIS DESIGN REMAINS THE PROPERTY OF MARK HURCUM DESIGN PRACTICE AND
MUST NOT BE COPIED OR LOANED WITHOUT WRITTEN CONSENT
MARK HURCUM DESIGN PRACTICE PTY LIMITED 2019

A201 A
1:100 @ A3
JUNE 2017

ISSUED FOR DEVELOPMENT APPLICATION
AMENDMENT


MARCH 2019
DATE

A
ISSUE


MARK HURCUM DESIGN PRACTICE
ARCHITECTS

LEVEL 2 271 ALFRED STREET NORTH
NORTH SYDNEY NSW 2060
FACSIMILE 02) 9955 5063
TELEPHONE 02) 9955 5608



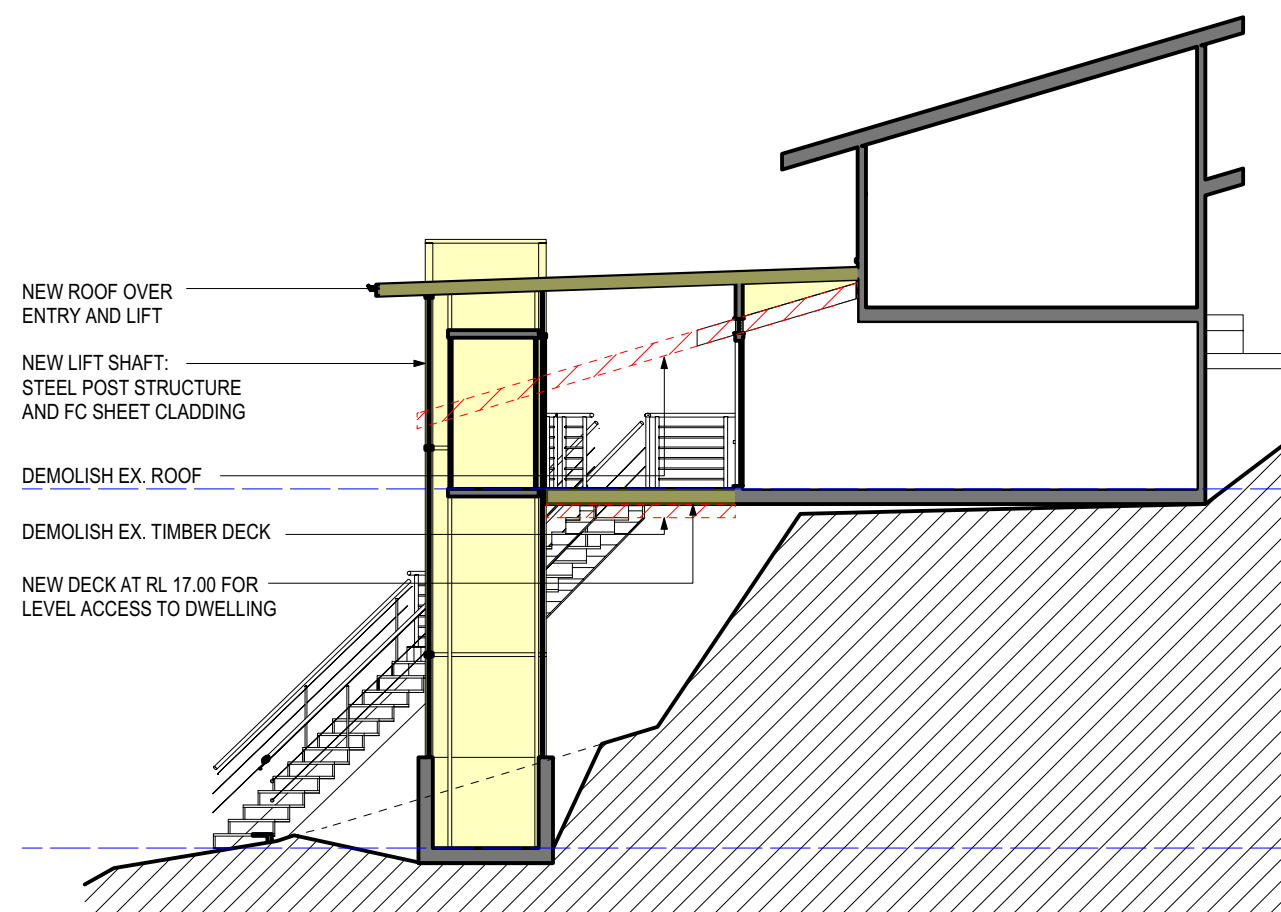

1 SECTION A-A

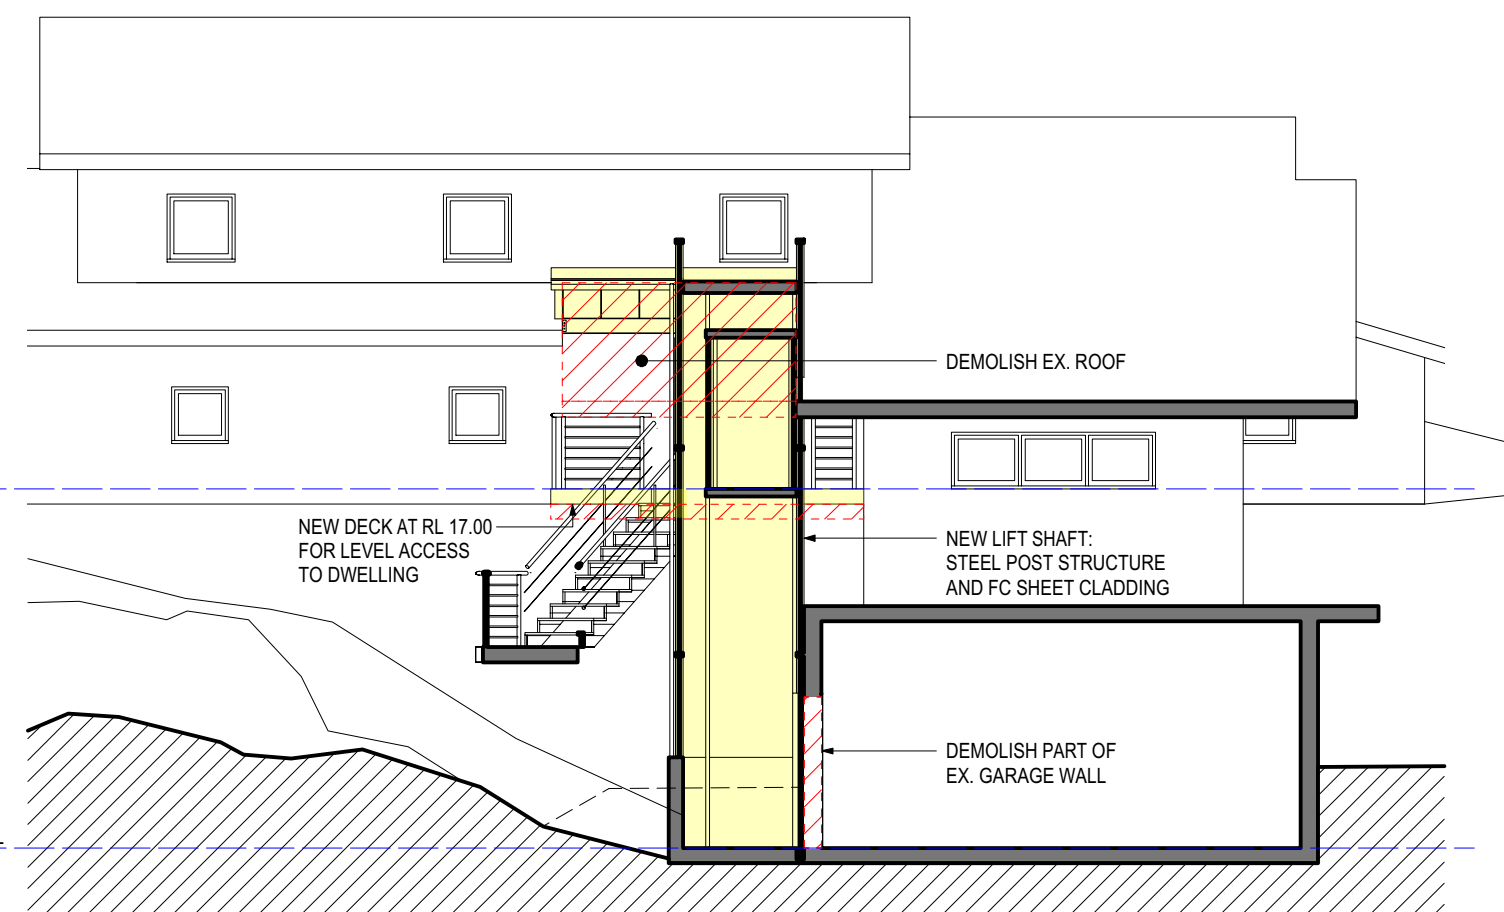

2 SECTION B-B

FOR DEVELOPMENT APPLICATION ONLY

SECTION A-A & SECTION B-B

ALTERATIONS AND ADDITIONS 26 BUNGOONA AVENUE ELANORA HEIGHTS