


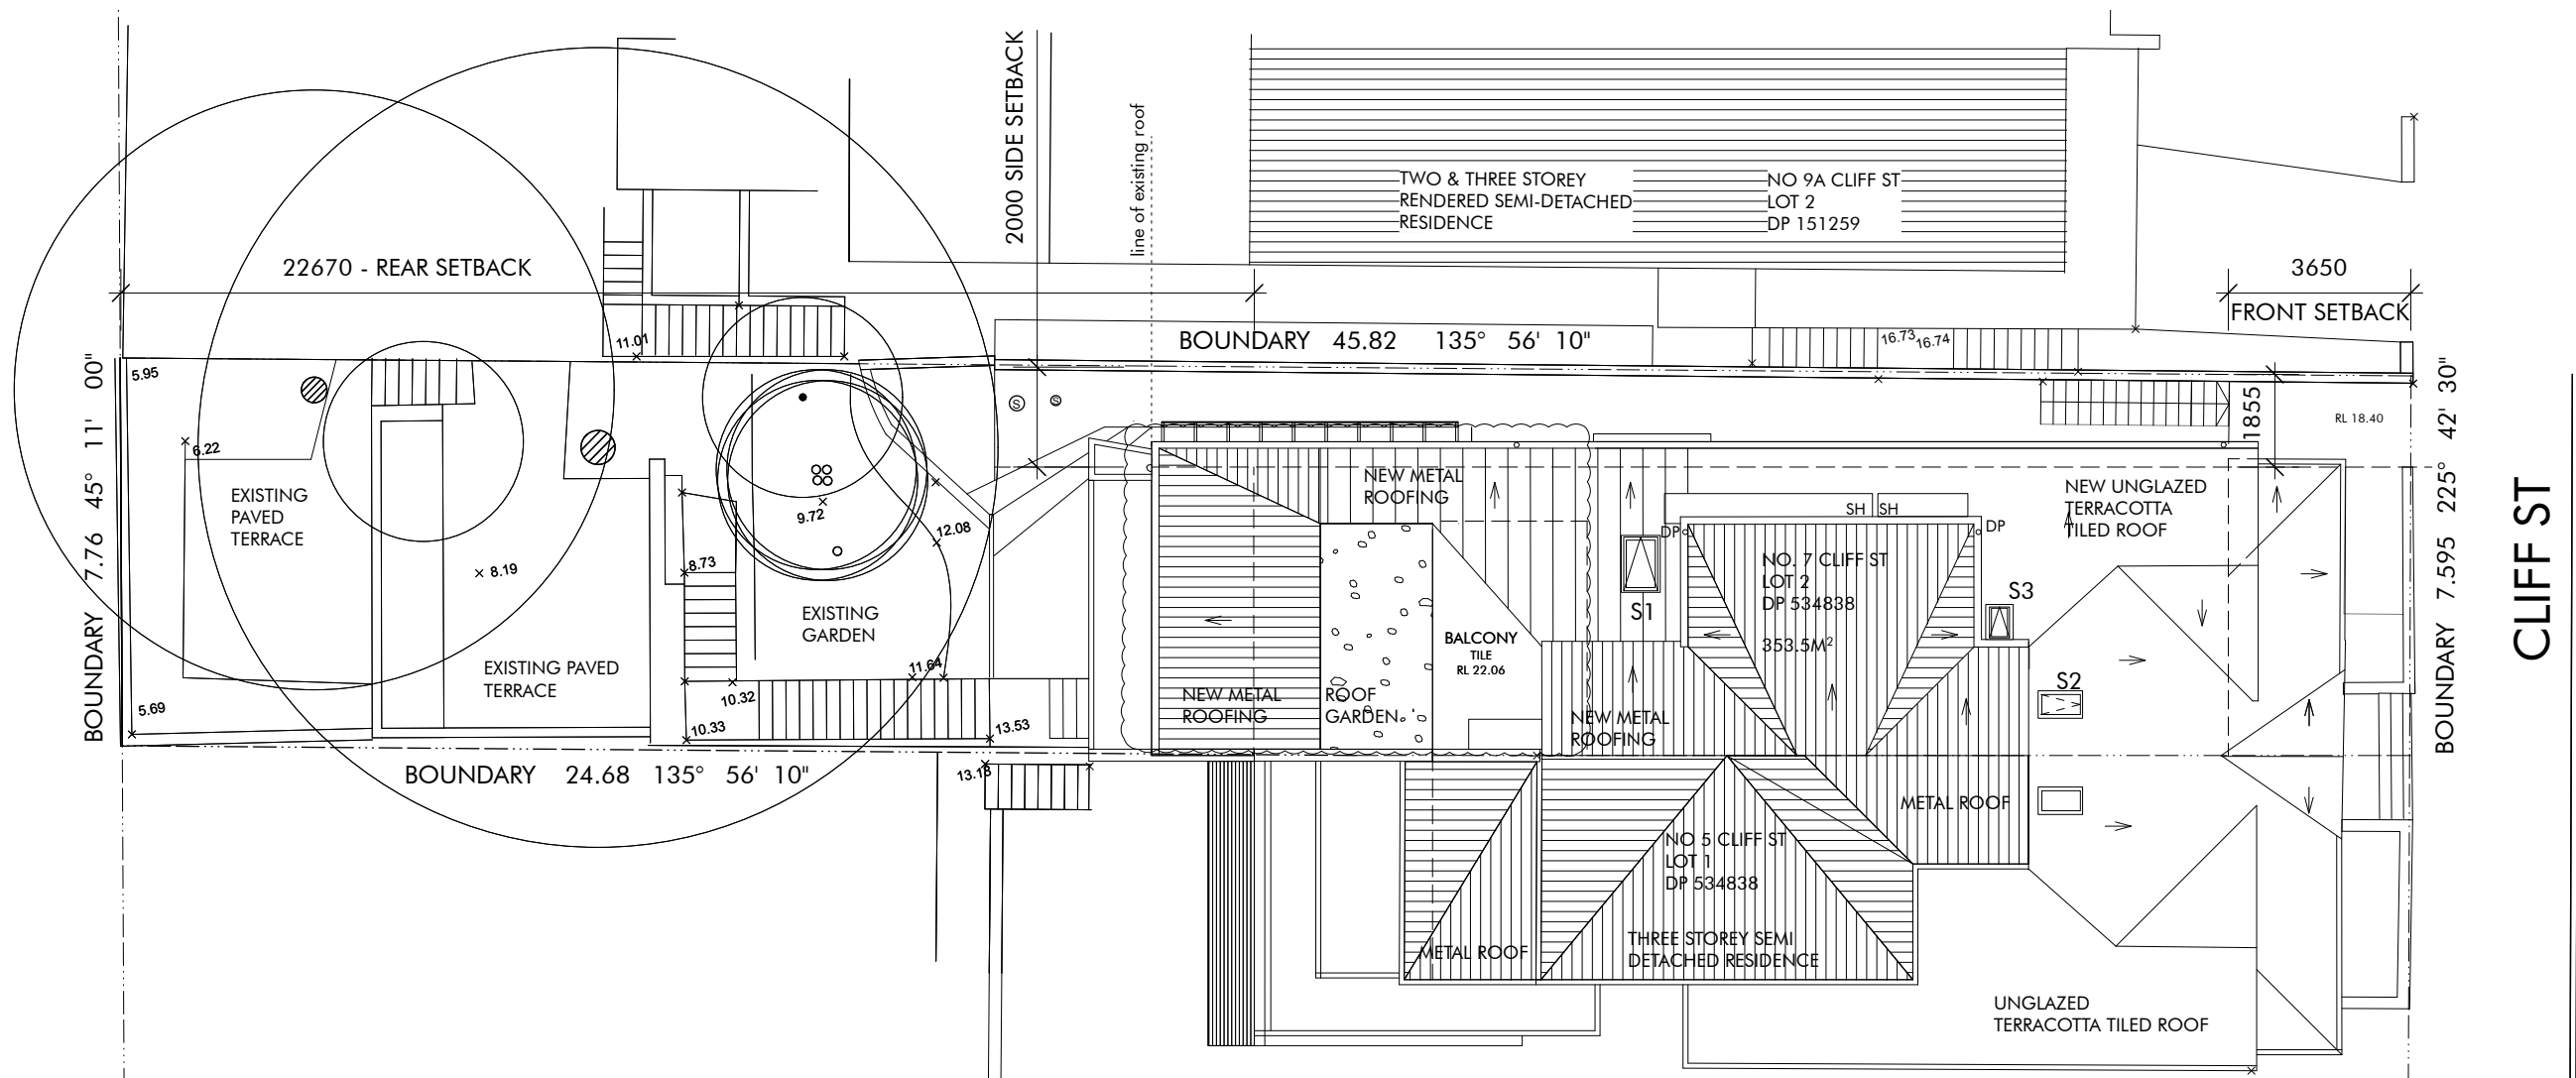

THIS PLAN IS TO BE READ IN
CONJUNCTION WITH
THE CONDITIONS OF DEVELOPMENT
CONSENT

DA2024/1677

BARBARA ARCHITECTURE
BAGOT

16 KINGSLANGLEY ROAD
GREENWICH
NSW 2065

PHONE 0420 931 019
BBAGOT@AAPT.NET.AU
NSW REG NO. 8289

STAGE
PROJECT

DEVELOPMENT APPLICATION
7 CLIFF ST MANLY
LOT 2 DP 534838

CLIENT
REF

JAMES BURTON AND KATH KEENAN
0152

DOCUMENT


PROPOSED SITE PLAN

REV

REVISION B
22.4.2025

SCALE


1: 150

 

DRAWING NO.

A 201

This drawing is copyright and may not be reproduced
without the permission of Barbara Bagot Architecture

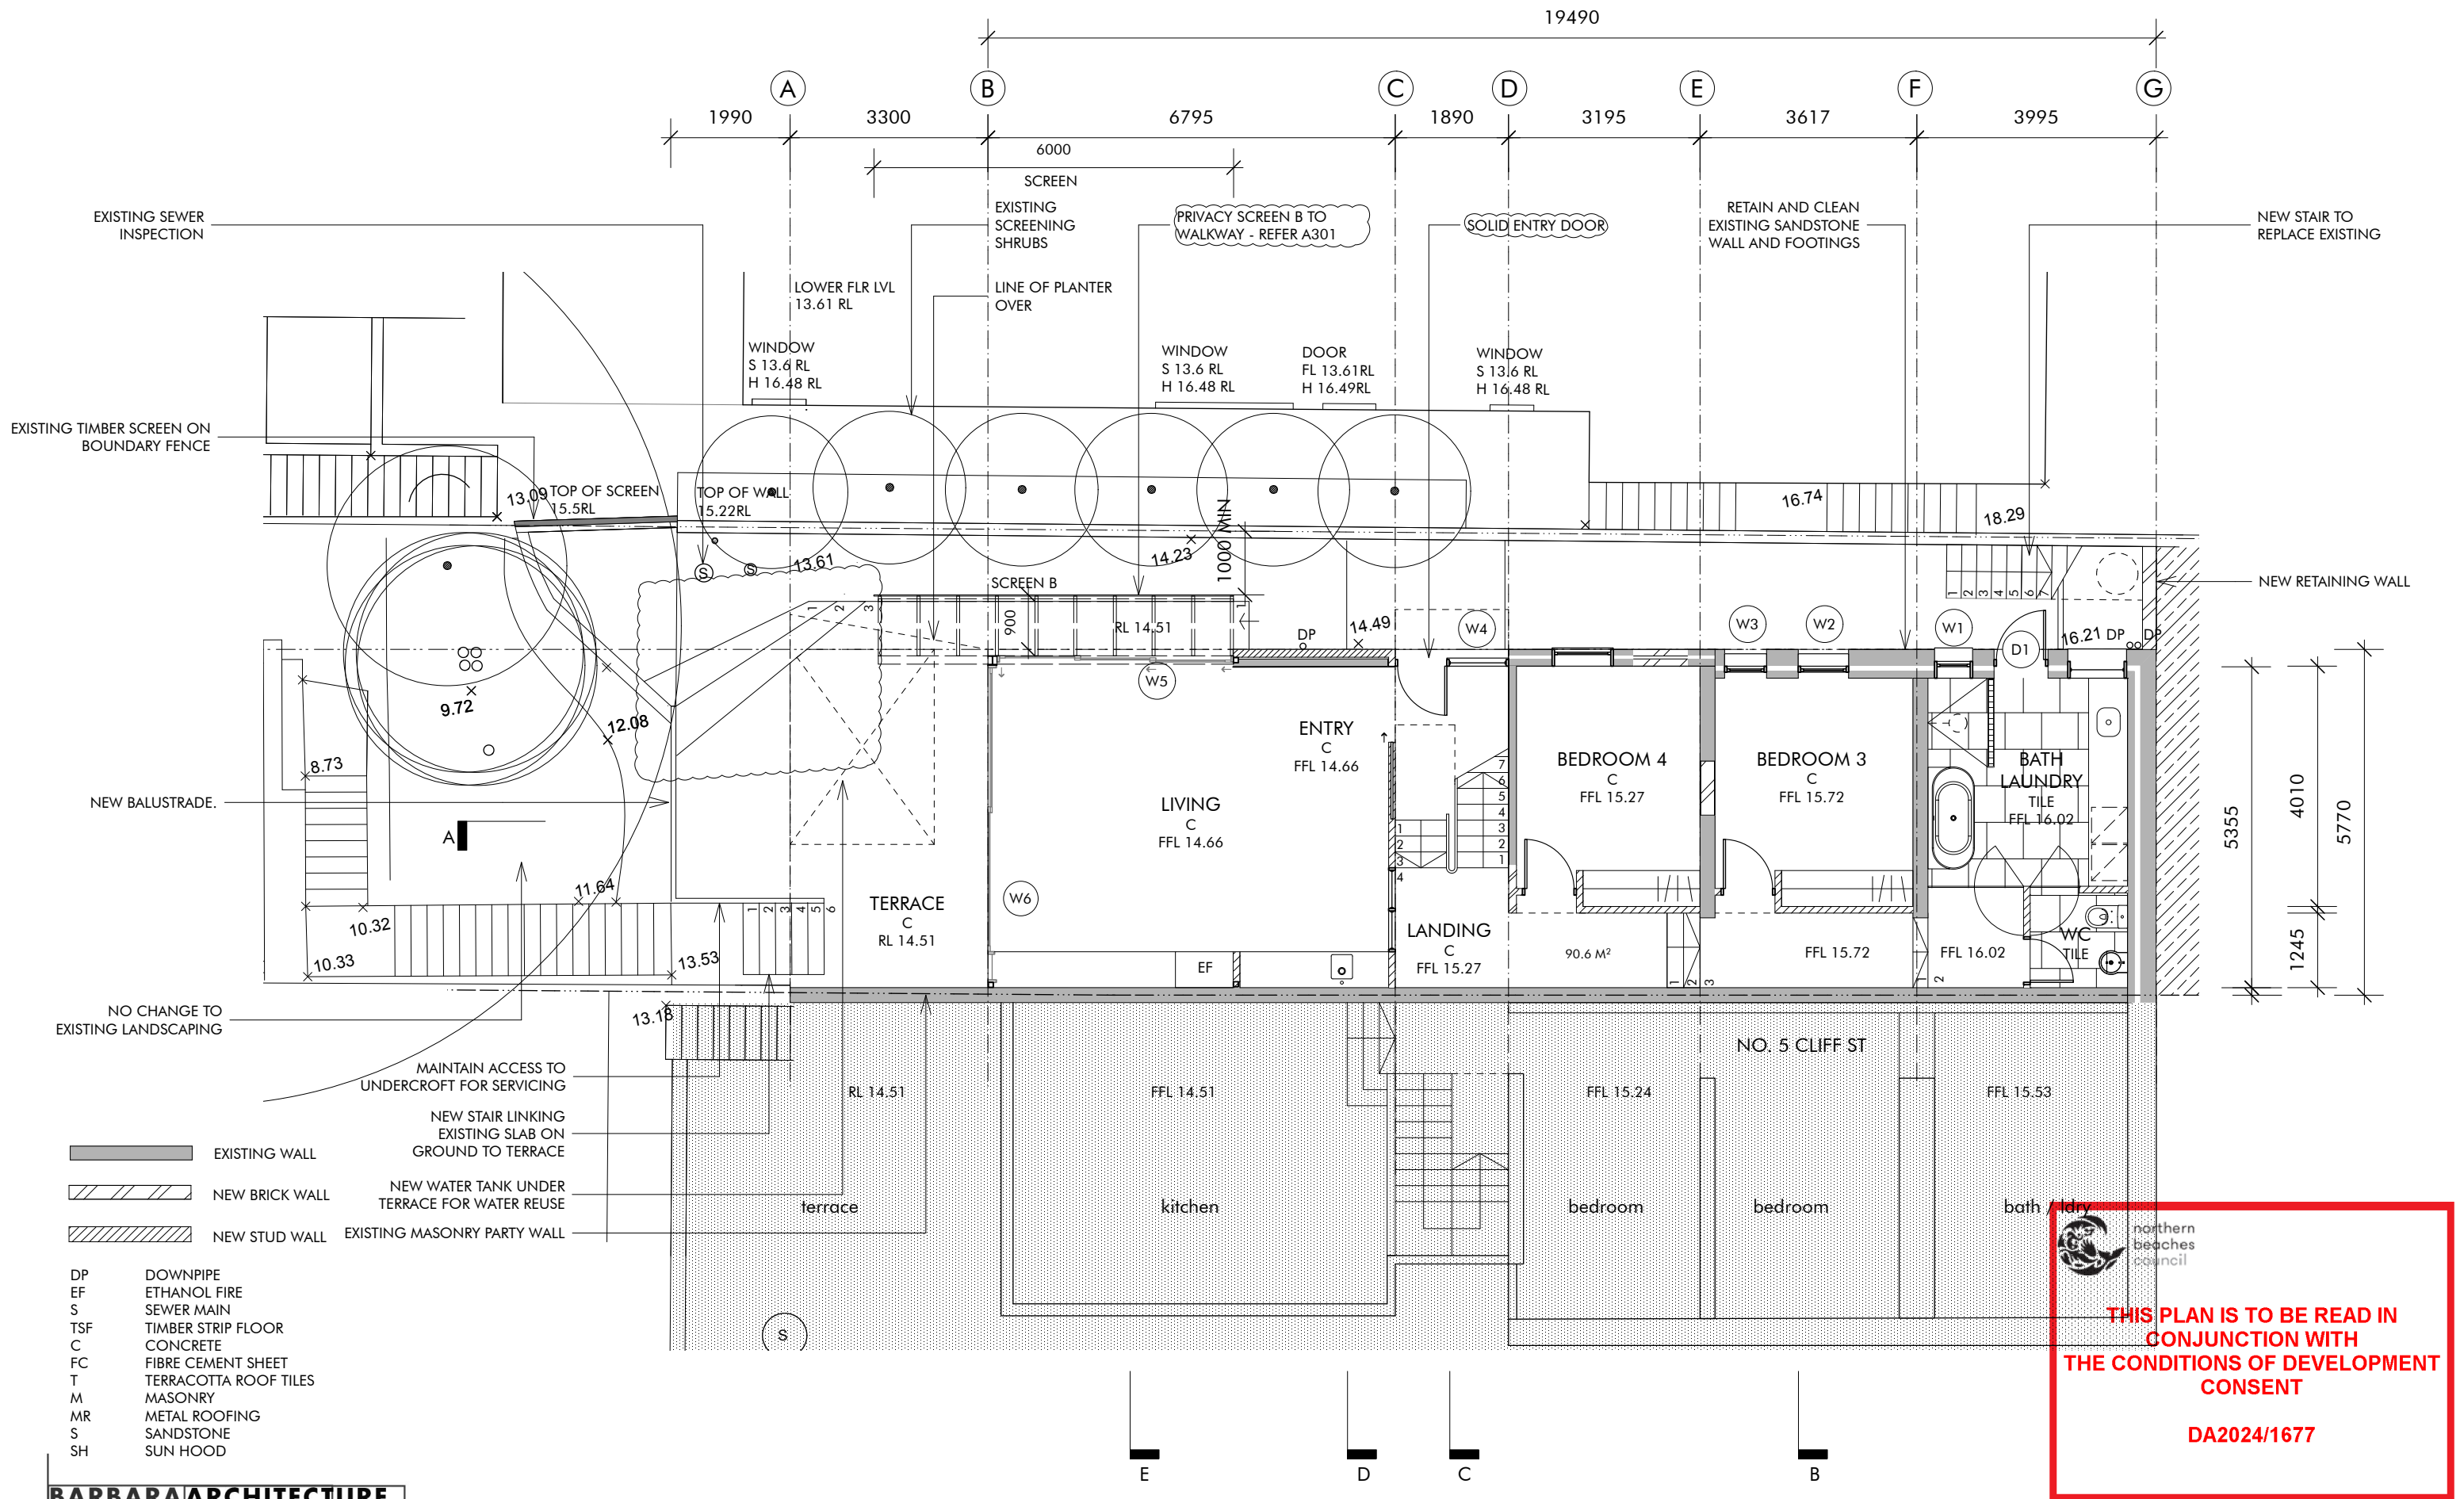

BARBARA BAGOT ARCHITECTURE

16 KINGSLANGLEY ROAD
GREENWICH
NSW 2065

PHONE 0420 931 019
BBAGOT@AAPT.NET.AU
NSW REG NO. 8289

STAGE
PROJECT

CLIENT
REF

DEVELOPMENT APPLICATION
7 CLIFF ST MANLY
LOT 2 DP 534838

JAMES BURTON AND KATH KEENAN
0152

DOCUMENT
LEVEL 1 PLAN


REV
REVISION B
22.4.2025

SCALE
1: 100

DRAWING NO.

A 202

This drawing is copyright and may not be reproduced without the permission of Barbara Bagot Architecture

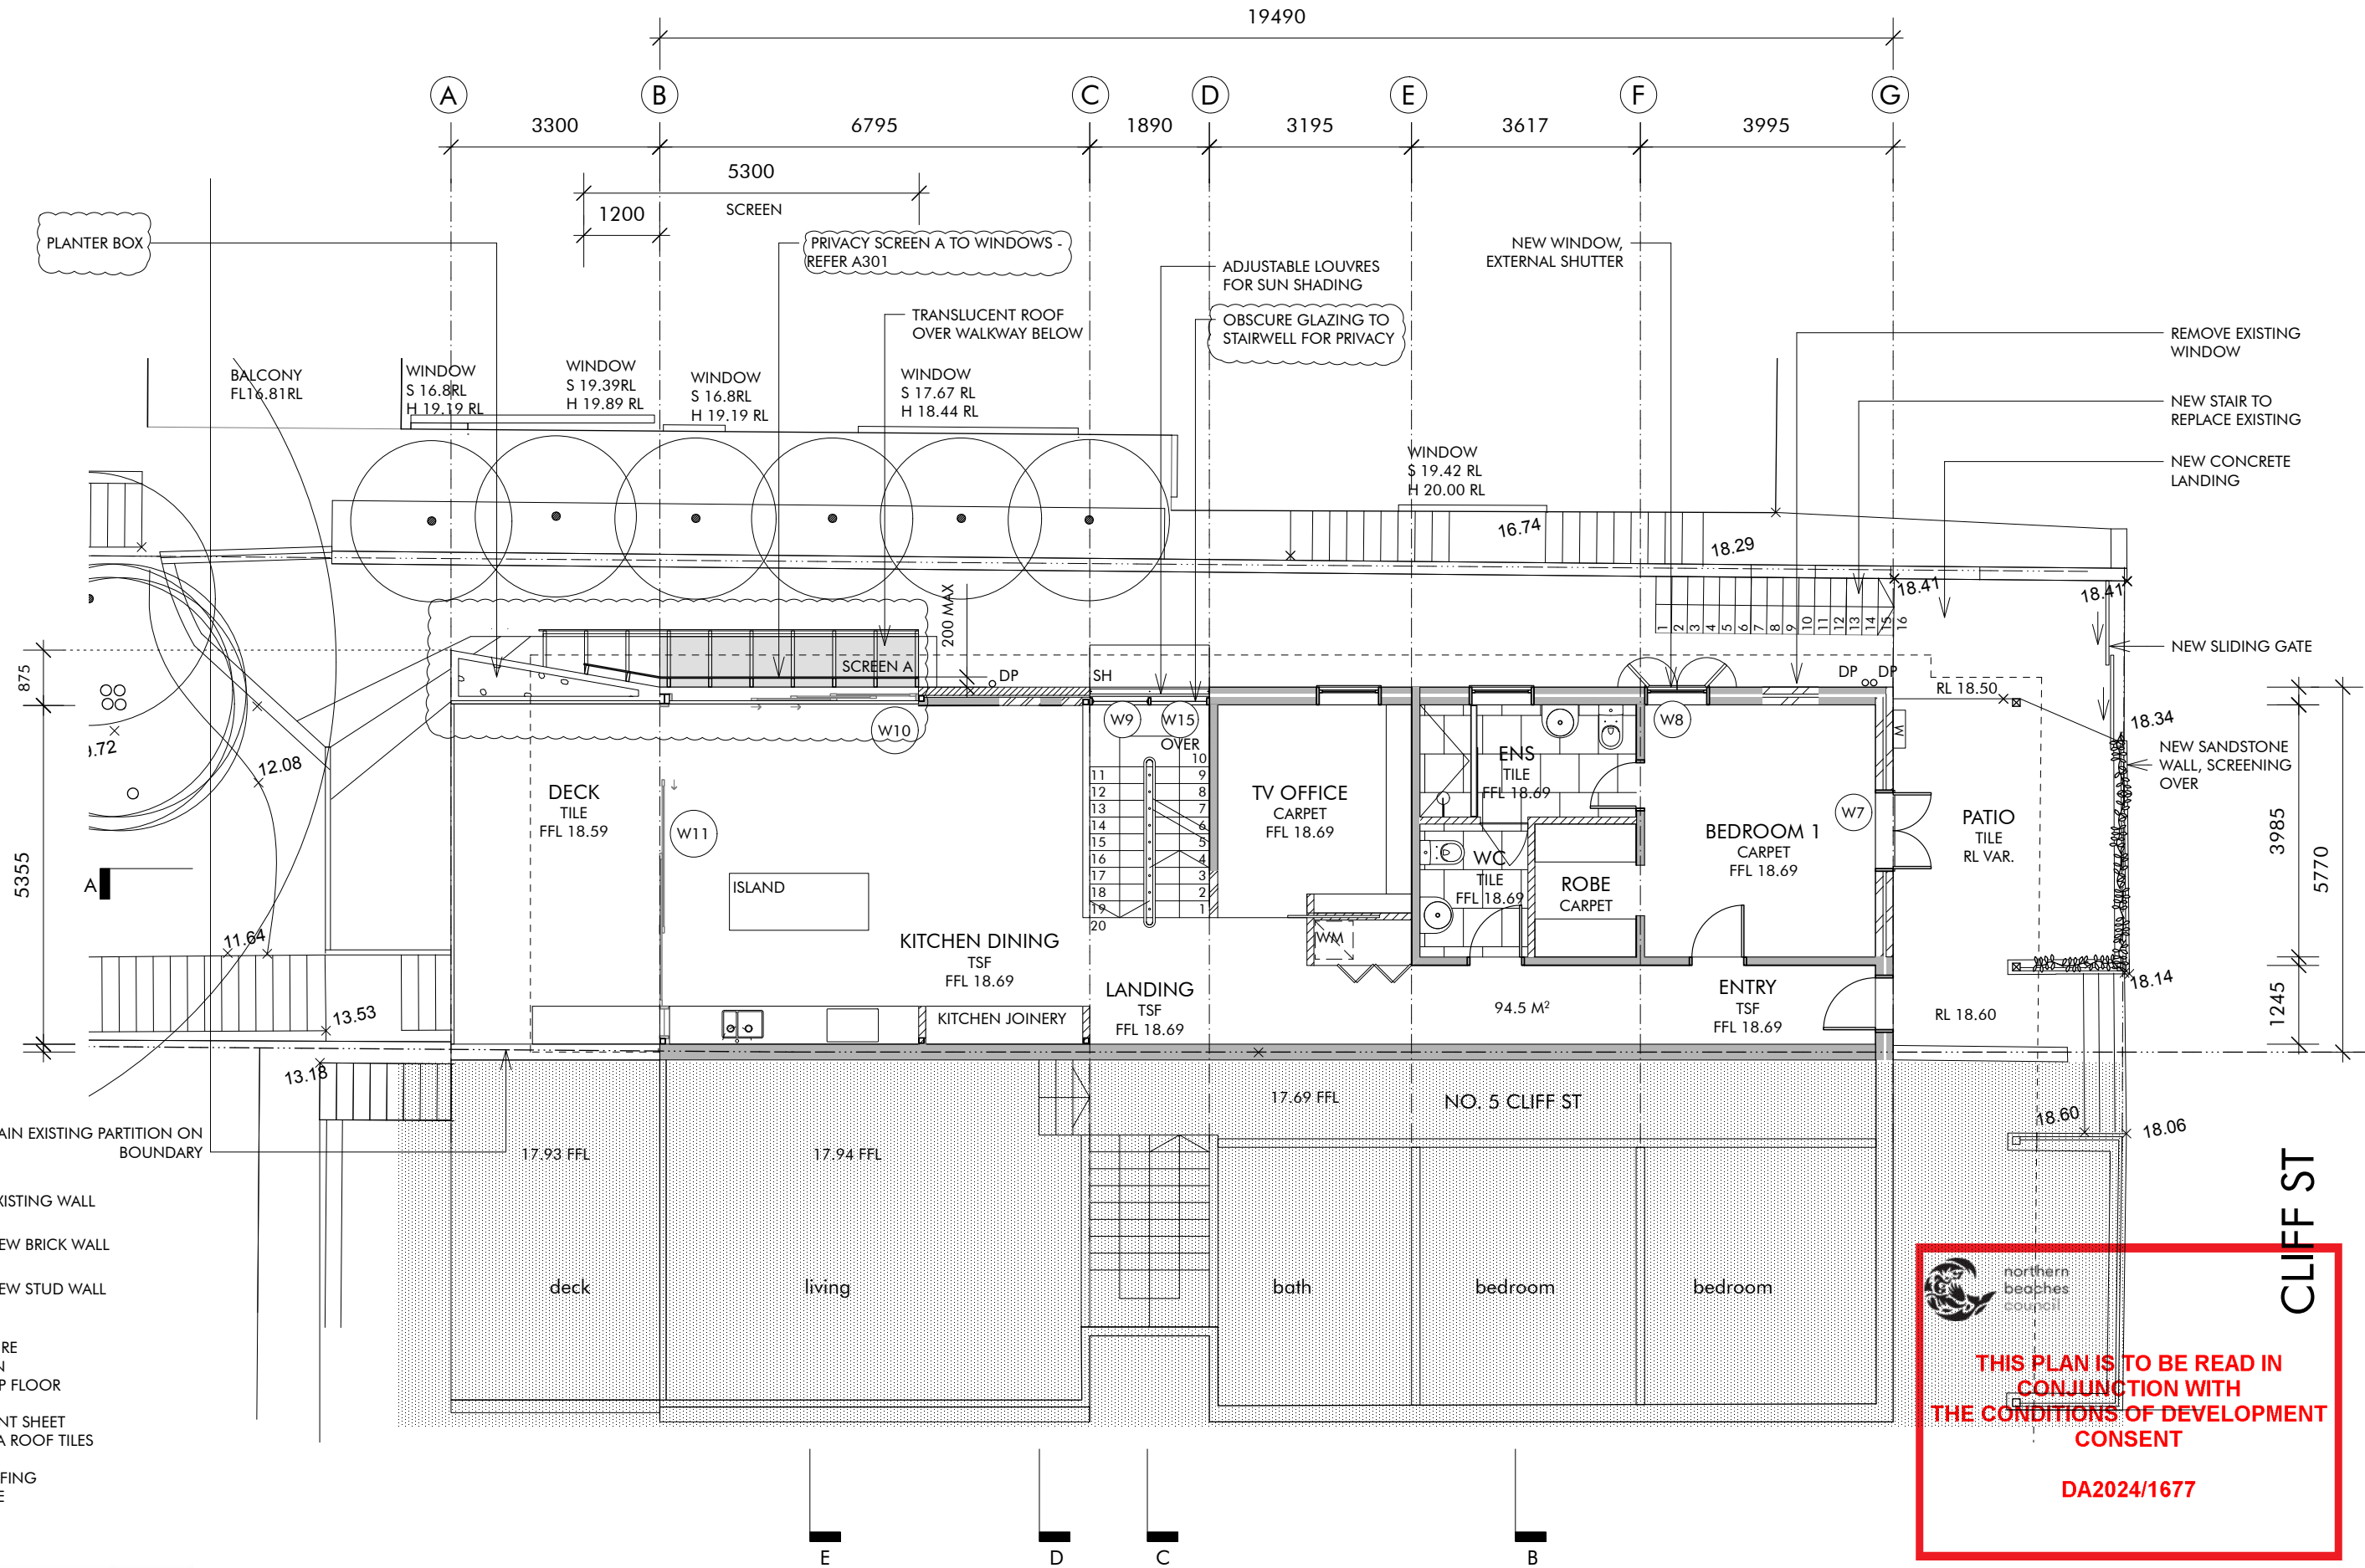

BARBARA ARCHITECTURE
BAGOT

16 KINGSLANGLEY ROAD
GREENWICH
NSW 2065

PHONE 0420 931 019
BBAGOT@AAPT.NET.AU
NSW REG NO. 8289

STAGE PROJECT
DEVELOPMENT APPLICATION
7 CLIFF ST MANLY
LOT 2 DP 534838

CLIENT
JAMES BURTON AND KATH KEENAN

REF
0152

DOCUMENT
LEVEL 2 PLAN

REV
REVISION B
22.4.2025

SCALE
1: 100


DRAWING NO.

A 203

**THIS PLAN IS TO BE READ IN
CONJUNCTION WITH
THE CONDITIONS OF DEVELOPMENT
CONSENT**

DA2024/1677

This drawing is copyright and may not be reproduced without the permission of Barbara Bagot Architecture

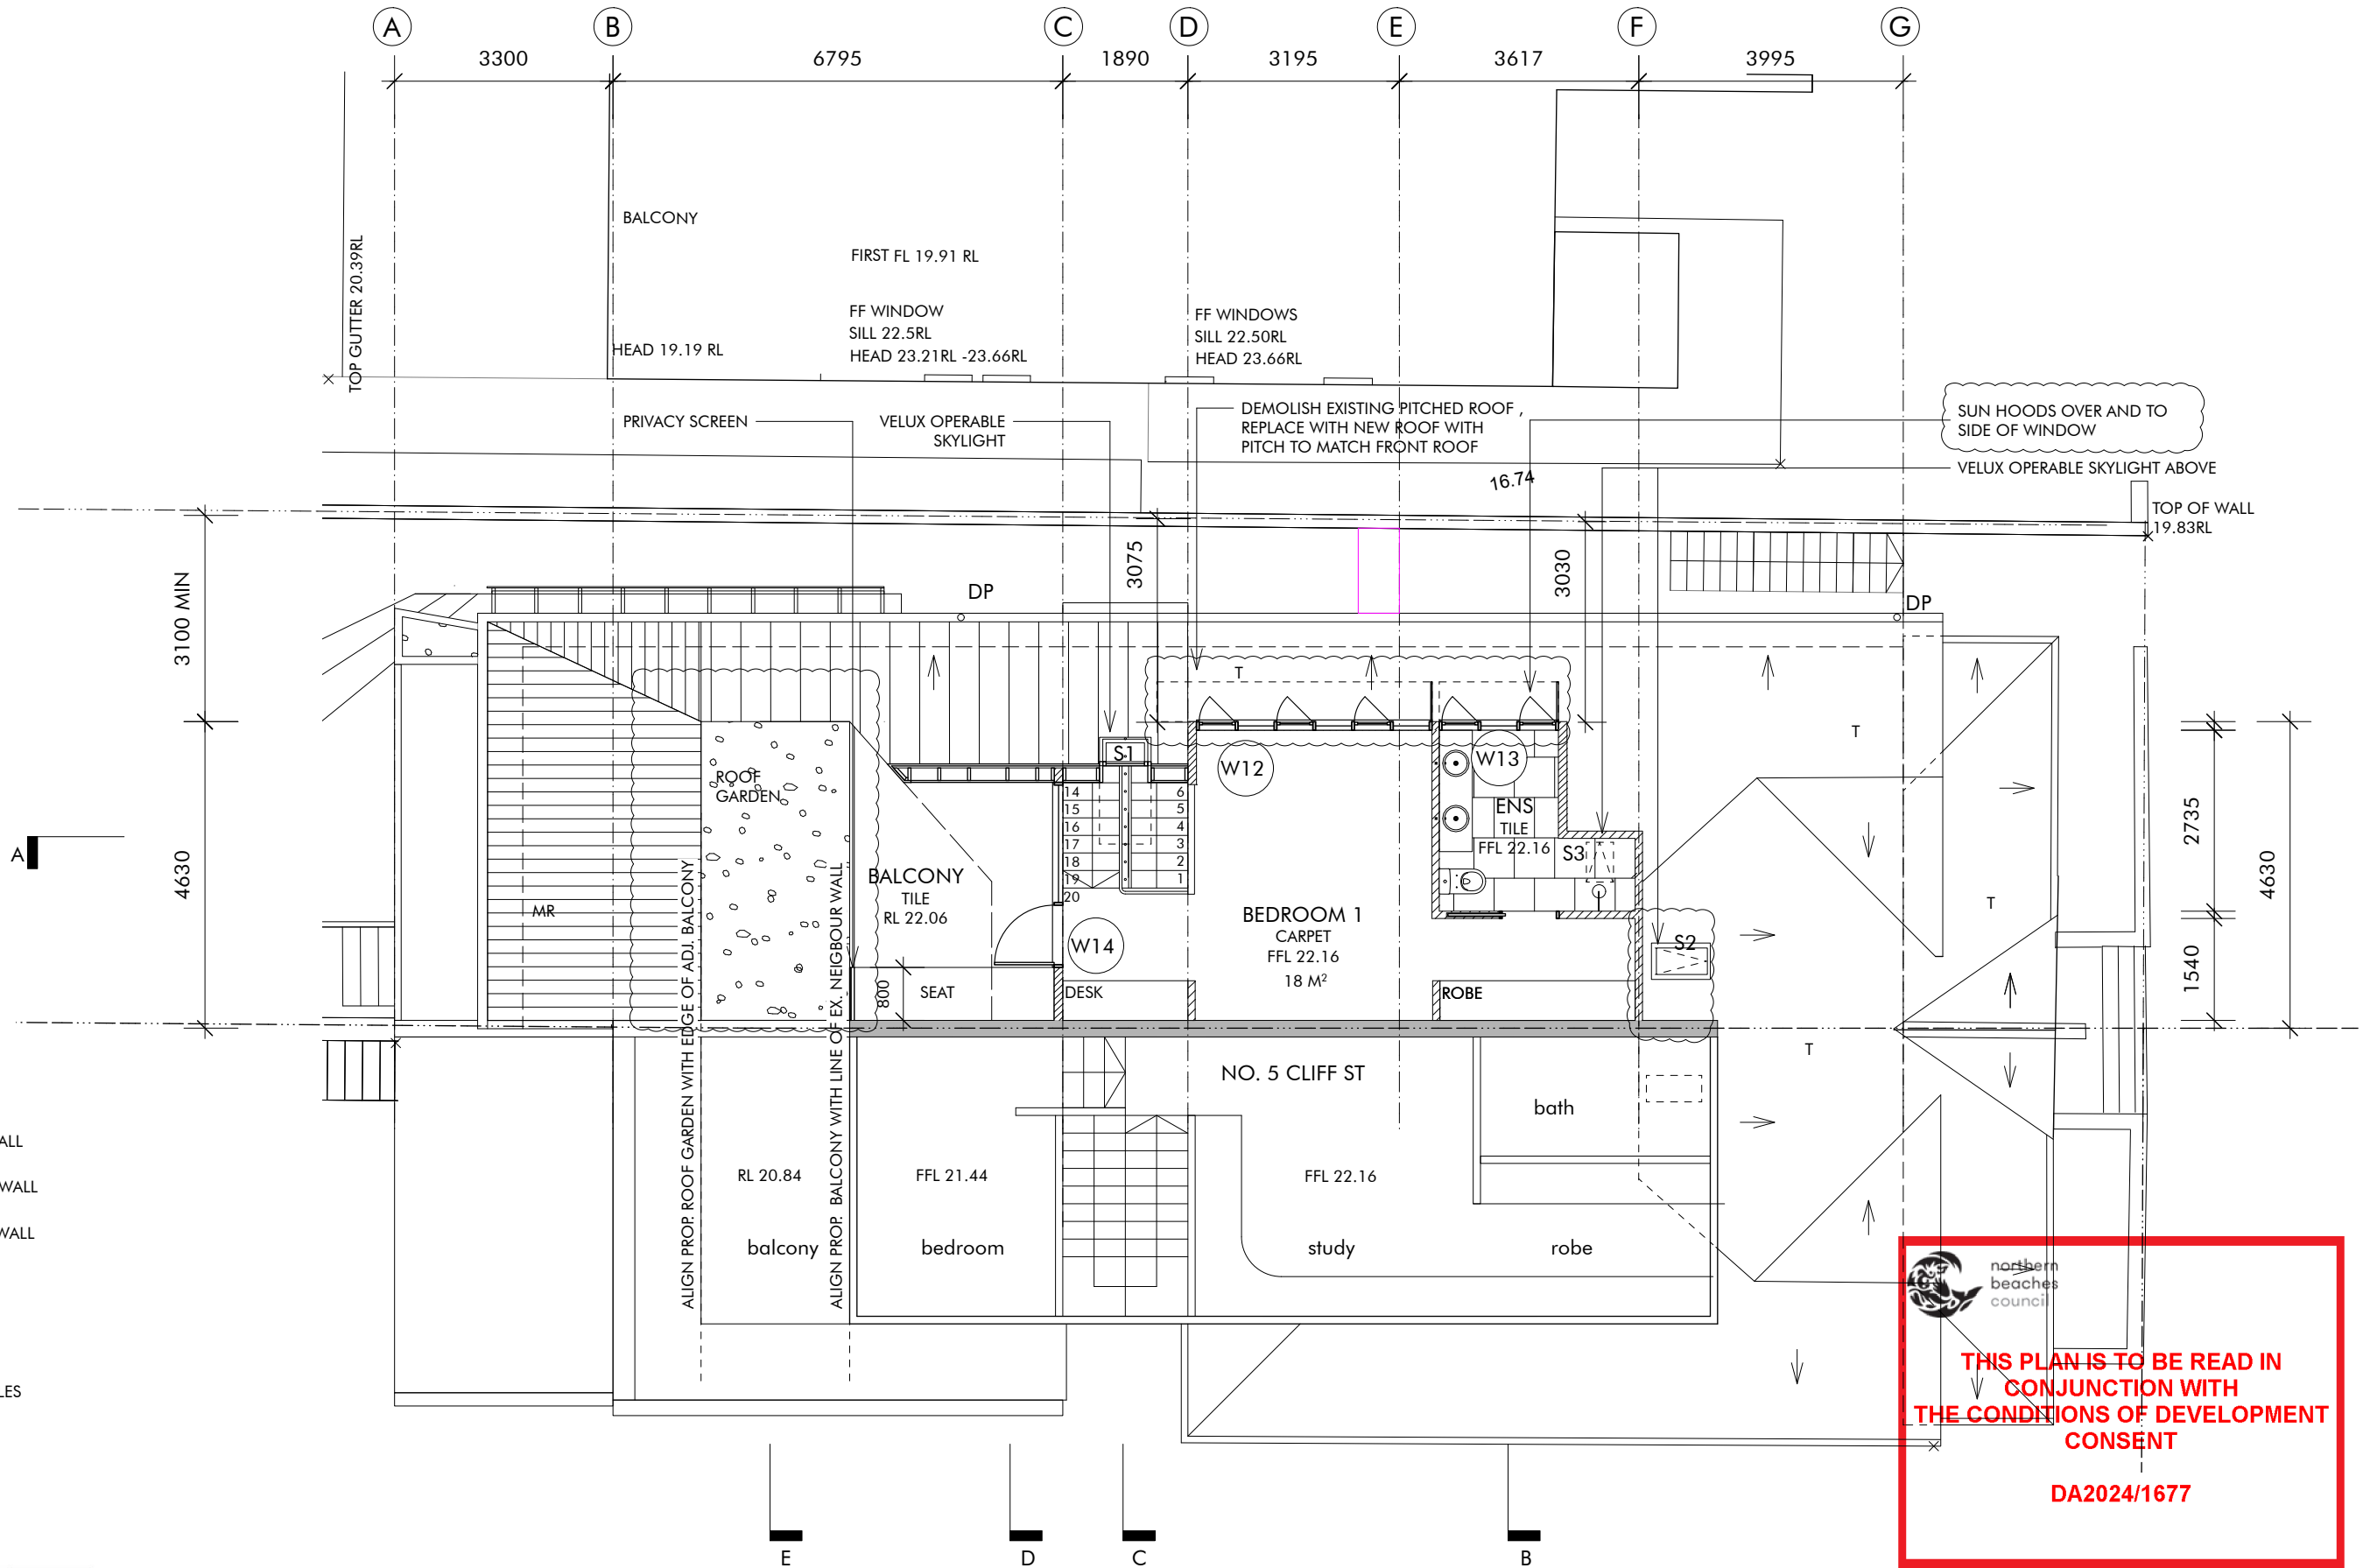

BARBARA ARCHITECTURE
BAGOT

16 KINGSLANGLEY ROAD
GREENWICH
NSW 2065

PHONE 0420 931 019
BBAGOT@AAPT.NET.AU
NSW REG NO. 8289

STAGE
PROJECT

DEVELOPMENT APPLICATION
7 CLIFF ST MANLY
LOT 2 DP 534838

CLIENT
REF

JAMES BURTON AND KATH KEENAN
0152

DOCUMENT

LEVEL 3 PLAN

REV

REVISION B
22.4.2025


SCALE

1: 100

DRAWING NO.

A 204

This drawing is copyright and may not be reproduced
without the permission of Barbara Bagot Architecture

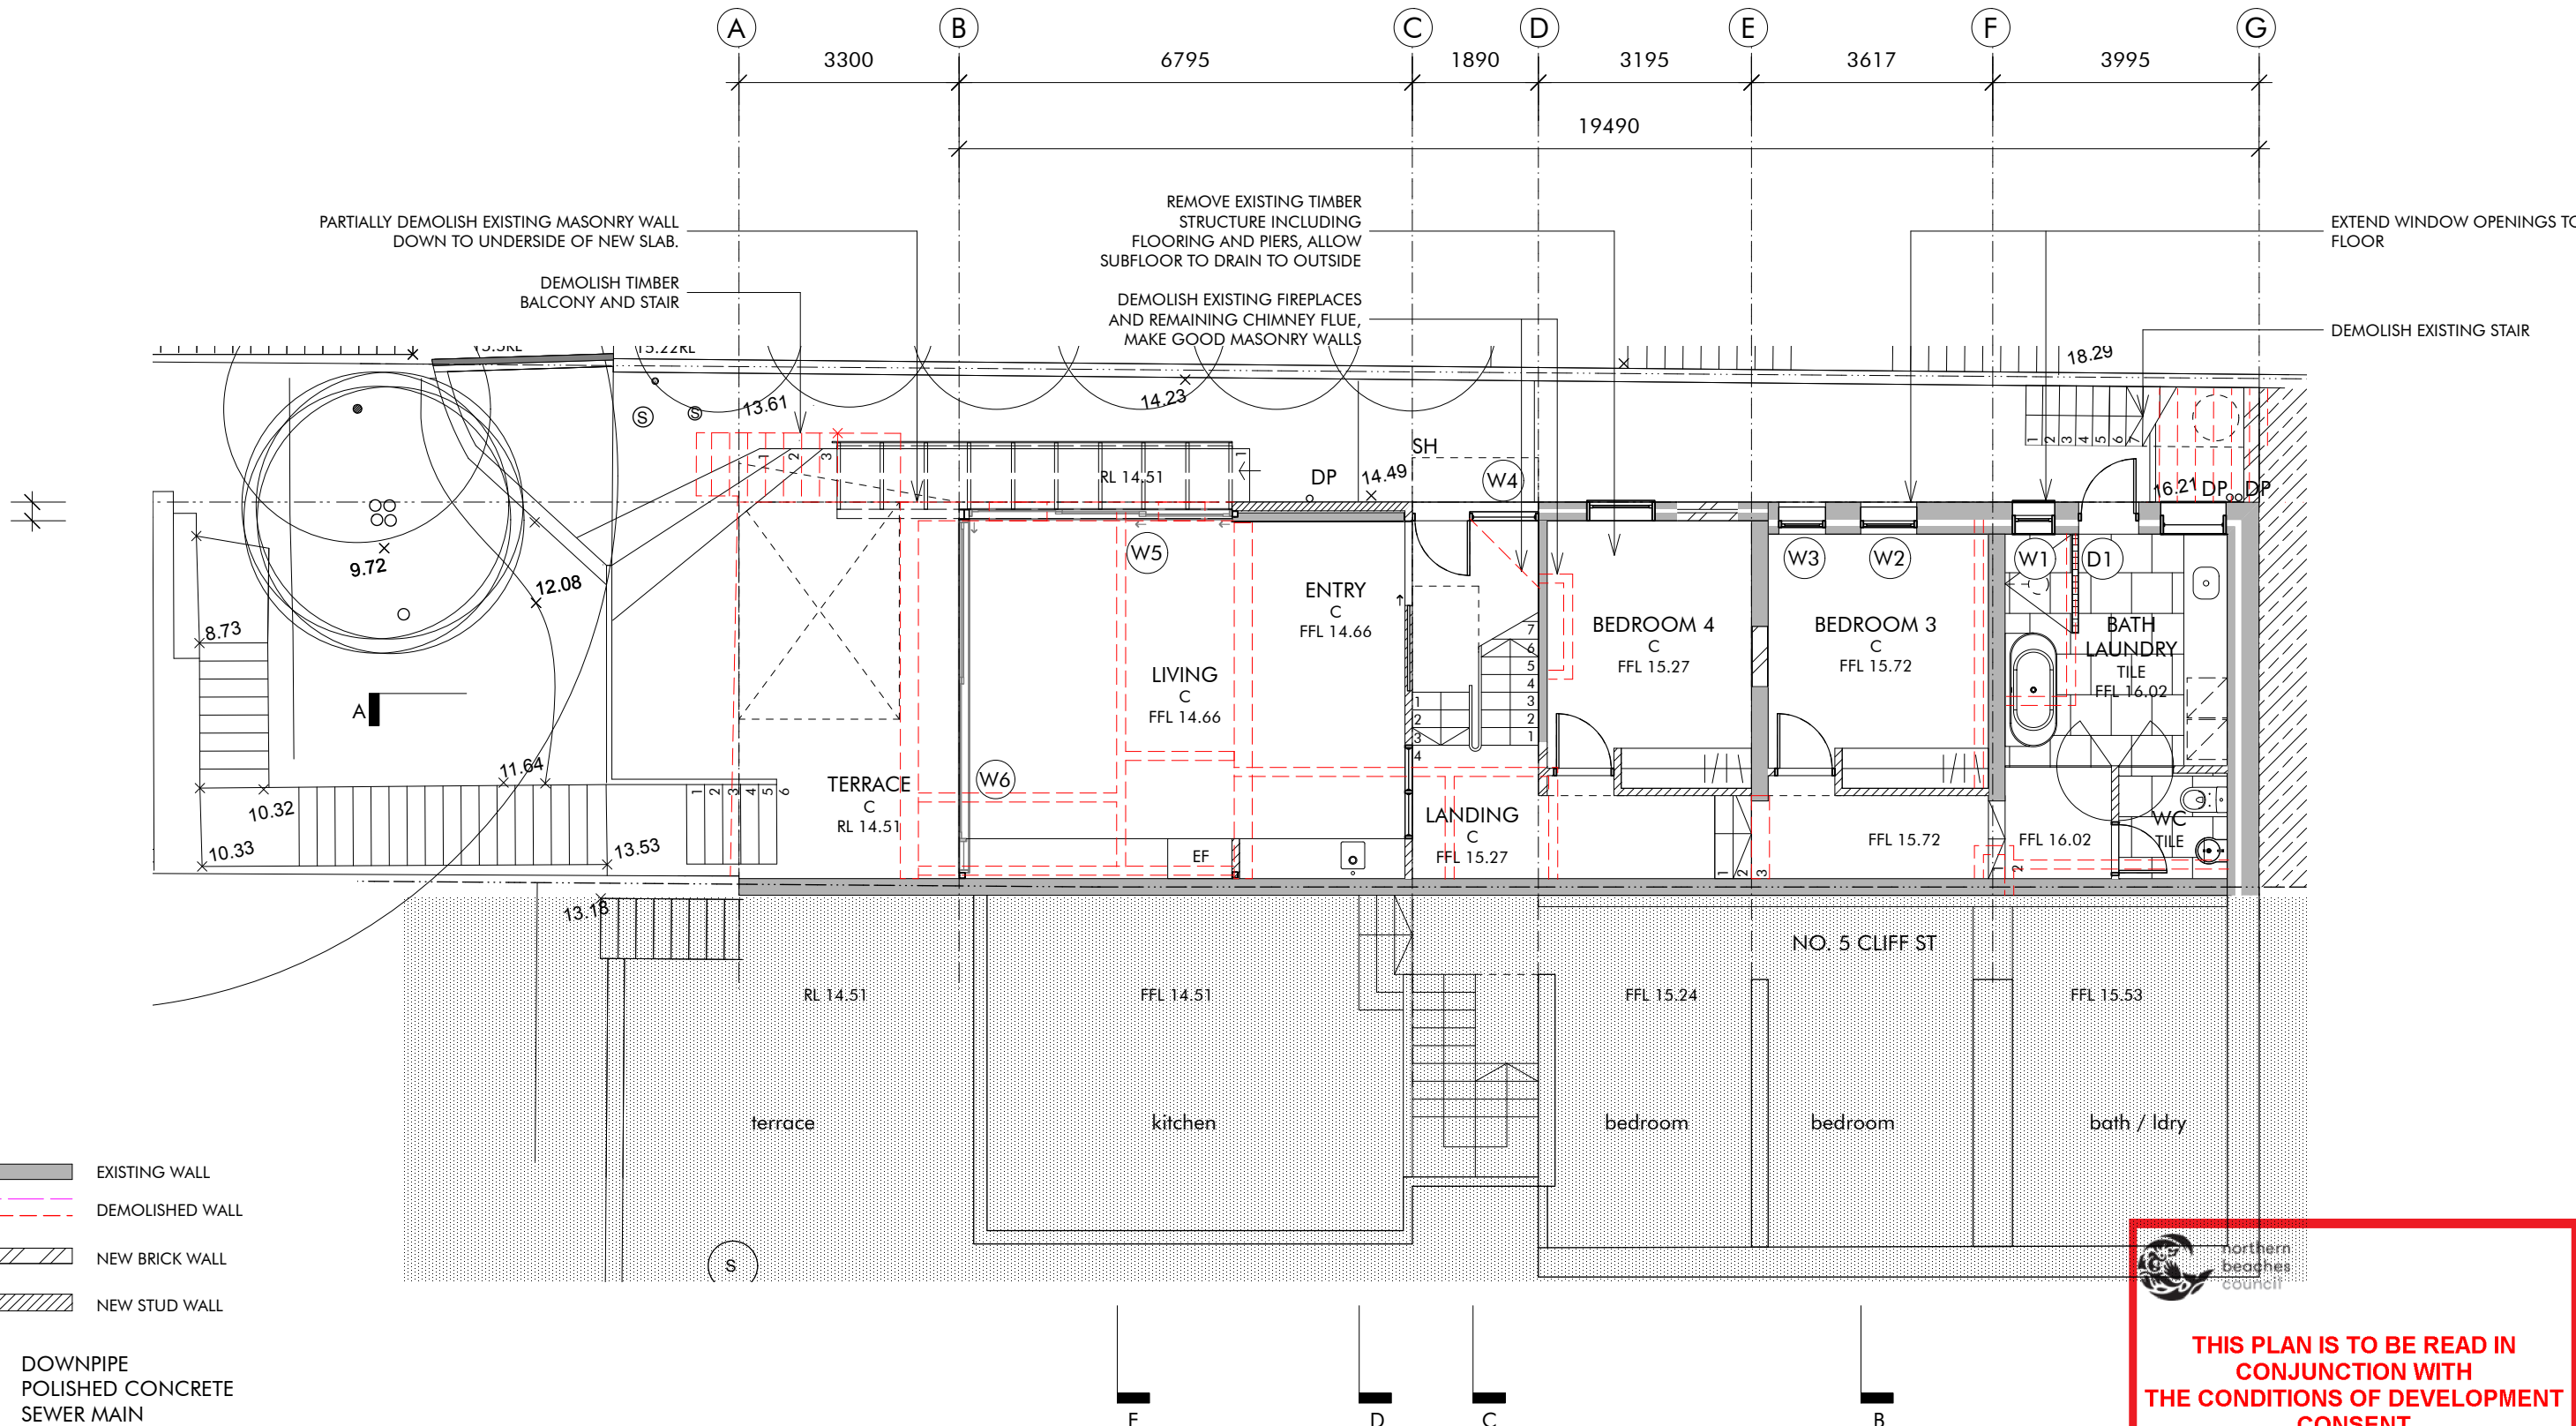

BARBARA BAGOT ARCHITECTURE

16 KINGSLANGLEY ROAD
GREENWICH
NSW 2065

PHONE 0420 931 019
BBAGOT@AAPT.NET.AU
NSW REG NO. 8289

STAGE
PROJECT

DEVELOPMENT APPLICATION
7 CLIFF ST MANLY
LOT 2 DP 534838

CLIENT
REF

JAMES BURTON AND KATH KEENAN
0152

DOCUMENT

LEVEL 1 DEMOLITION PLAN

REV

REVISION B
22.4.2025


SCALE

1: 100

DRAWING NO.

A 205

This drawing is copyright and may not be reproduced without the permission of Barbara Bagot Architecture

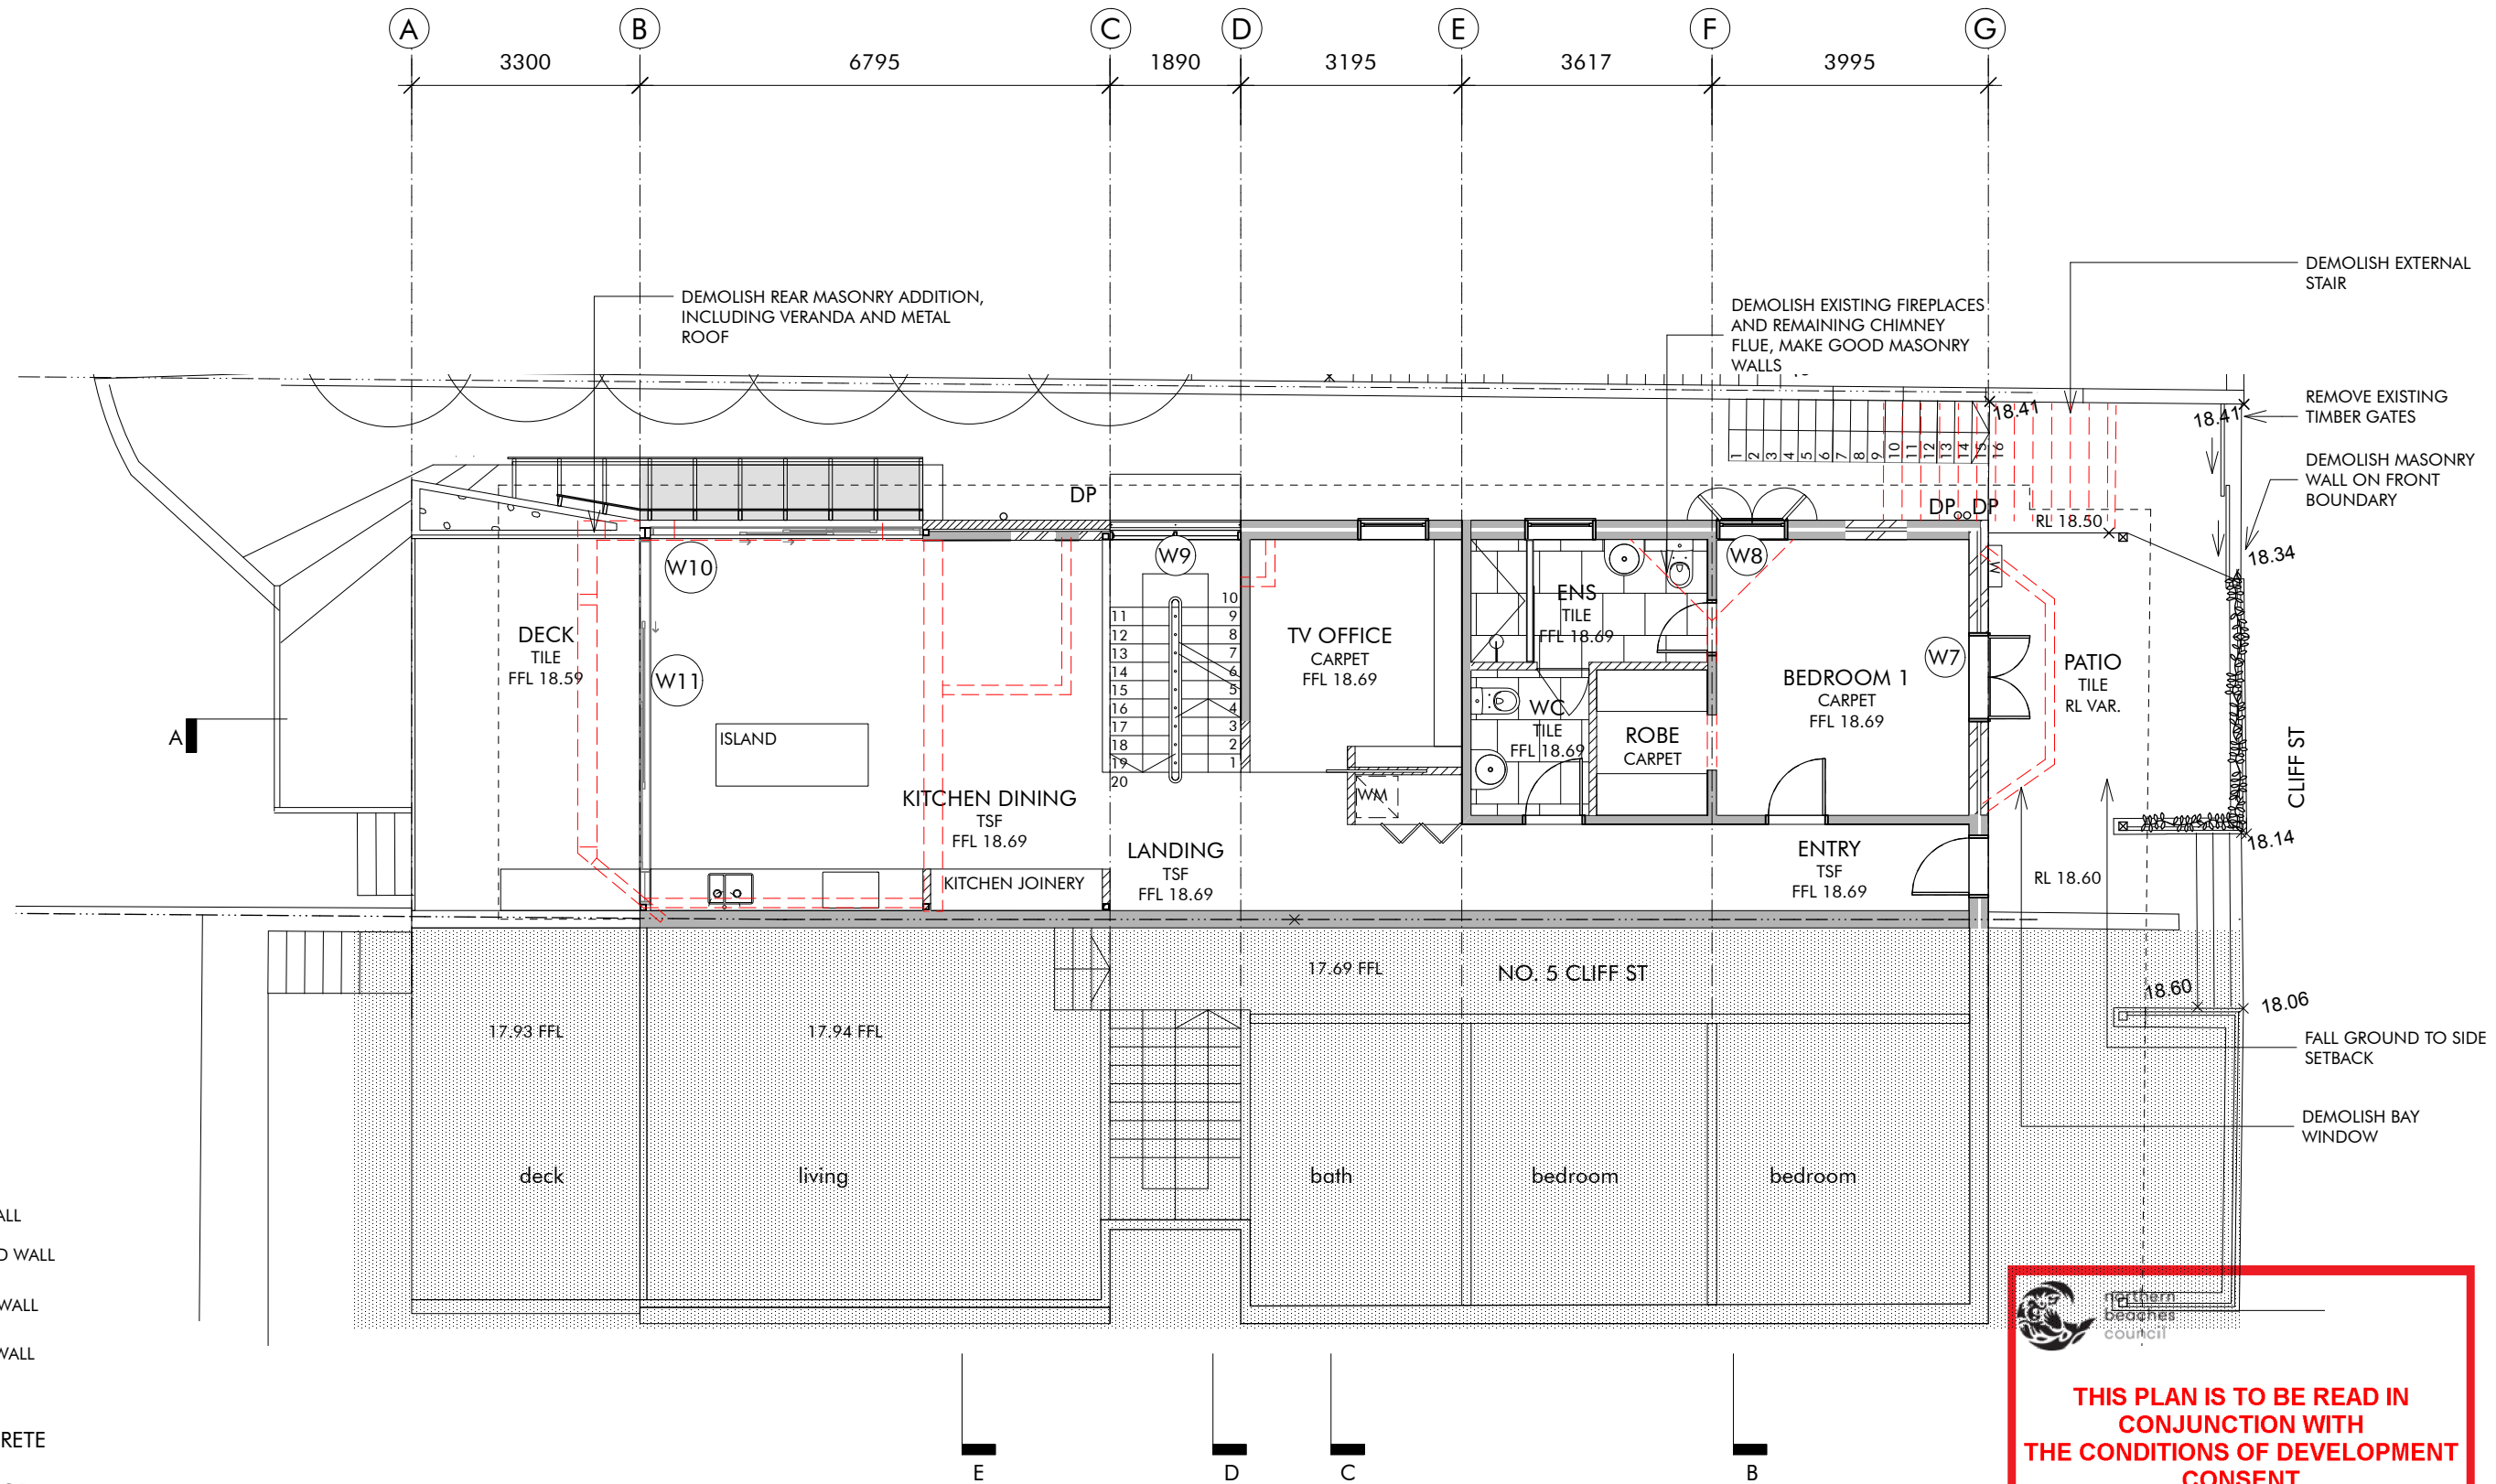

BARBARA BAGOT ARCHITECTURE

16 KINGSLANGLEY ROAD
GREENWICH
NSW 2065

PHONE 0420 931 019
BBAGOT@AAPT.NET.AU
NSW REG NO. 8289

STAGE
PROJECT

DEVELOPMENT APPLICATION
7 CLIFF ST MANLY
LOT 2 DP 534838

CLIENT
REF

JAMES BURTON AND KATH KEENAN
0152

DOCUMENT

LEVEL 2 DEMOLITION PLAN

REV

REVISION B
22.4.2025


SCALE

1: 100

DRAWING NO.

A 206

This drawing is copyright and may not be reproduced without the permission of Barbara Bagot Architecture

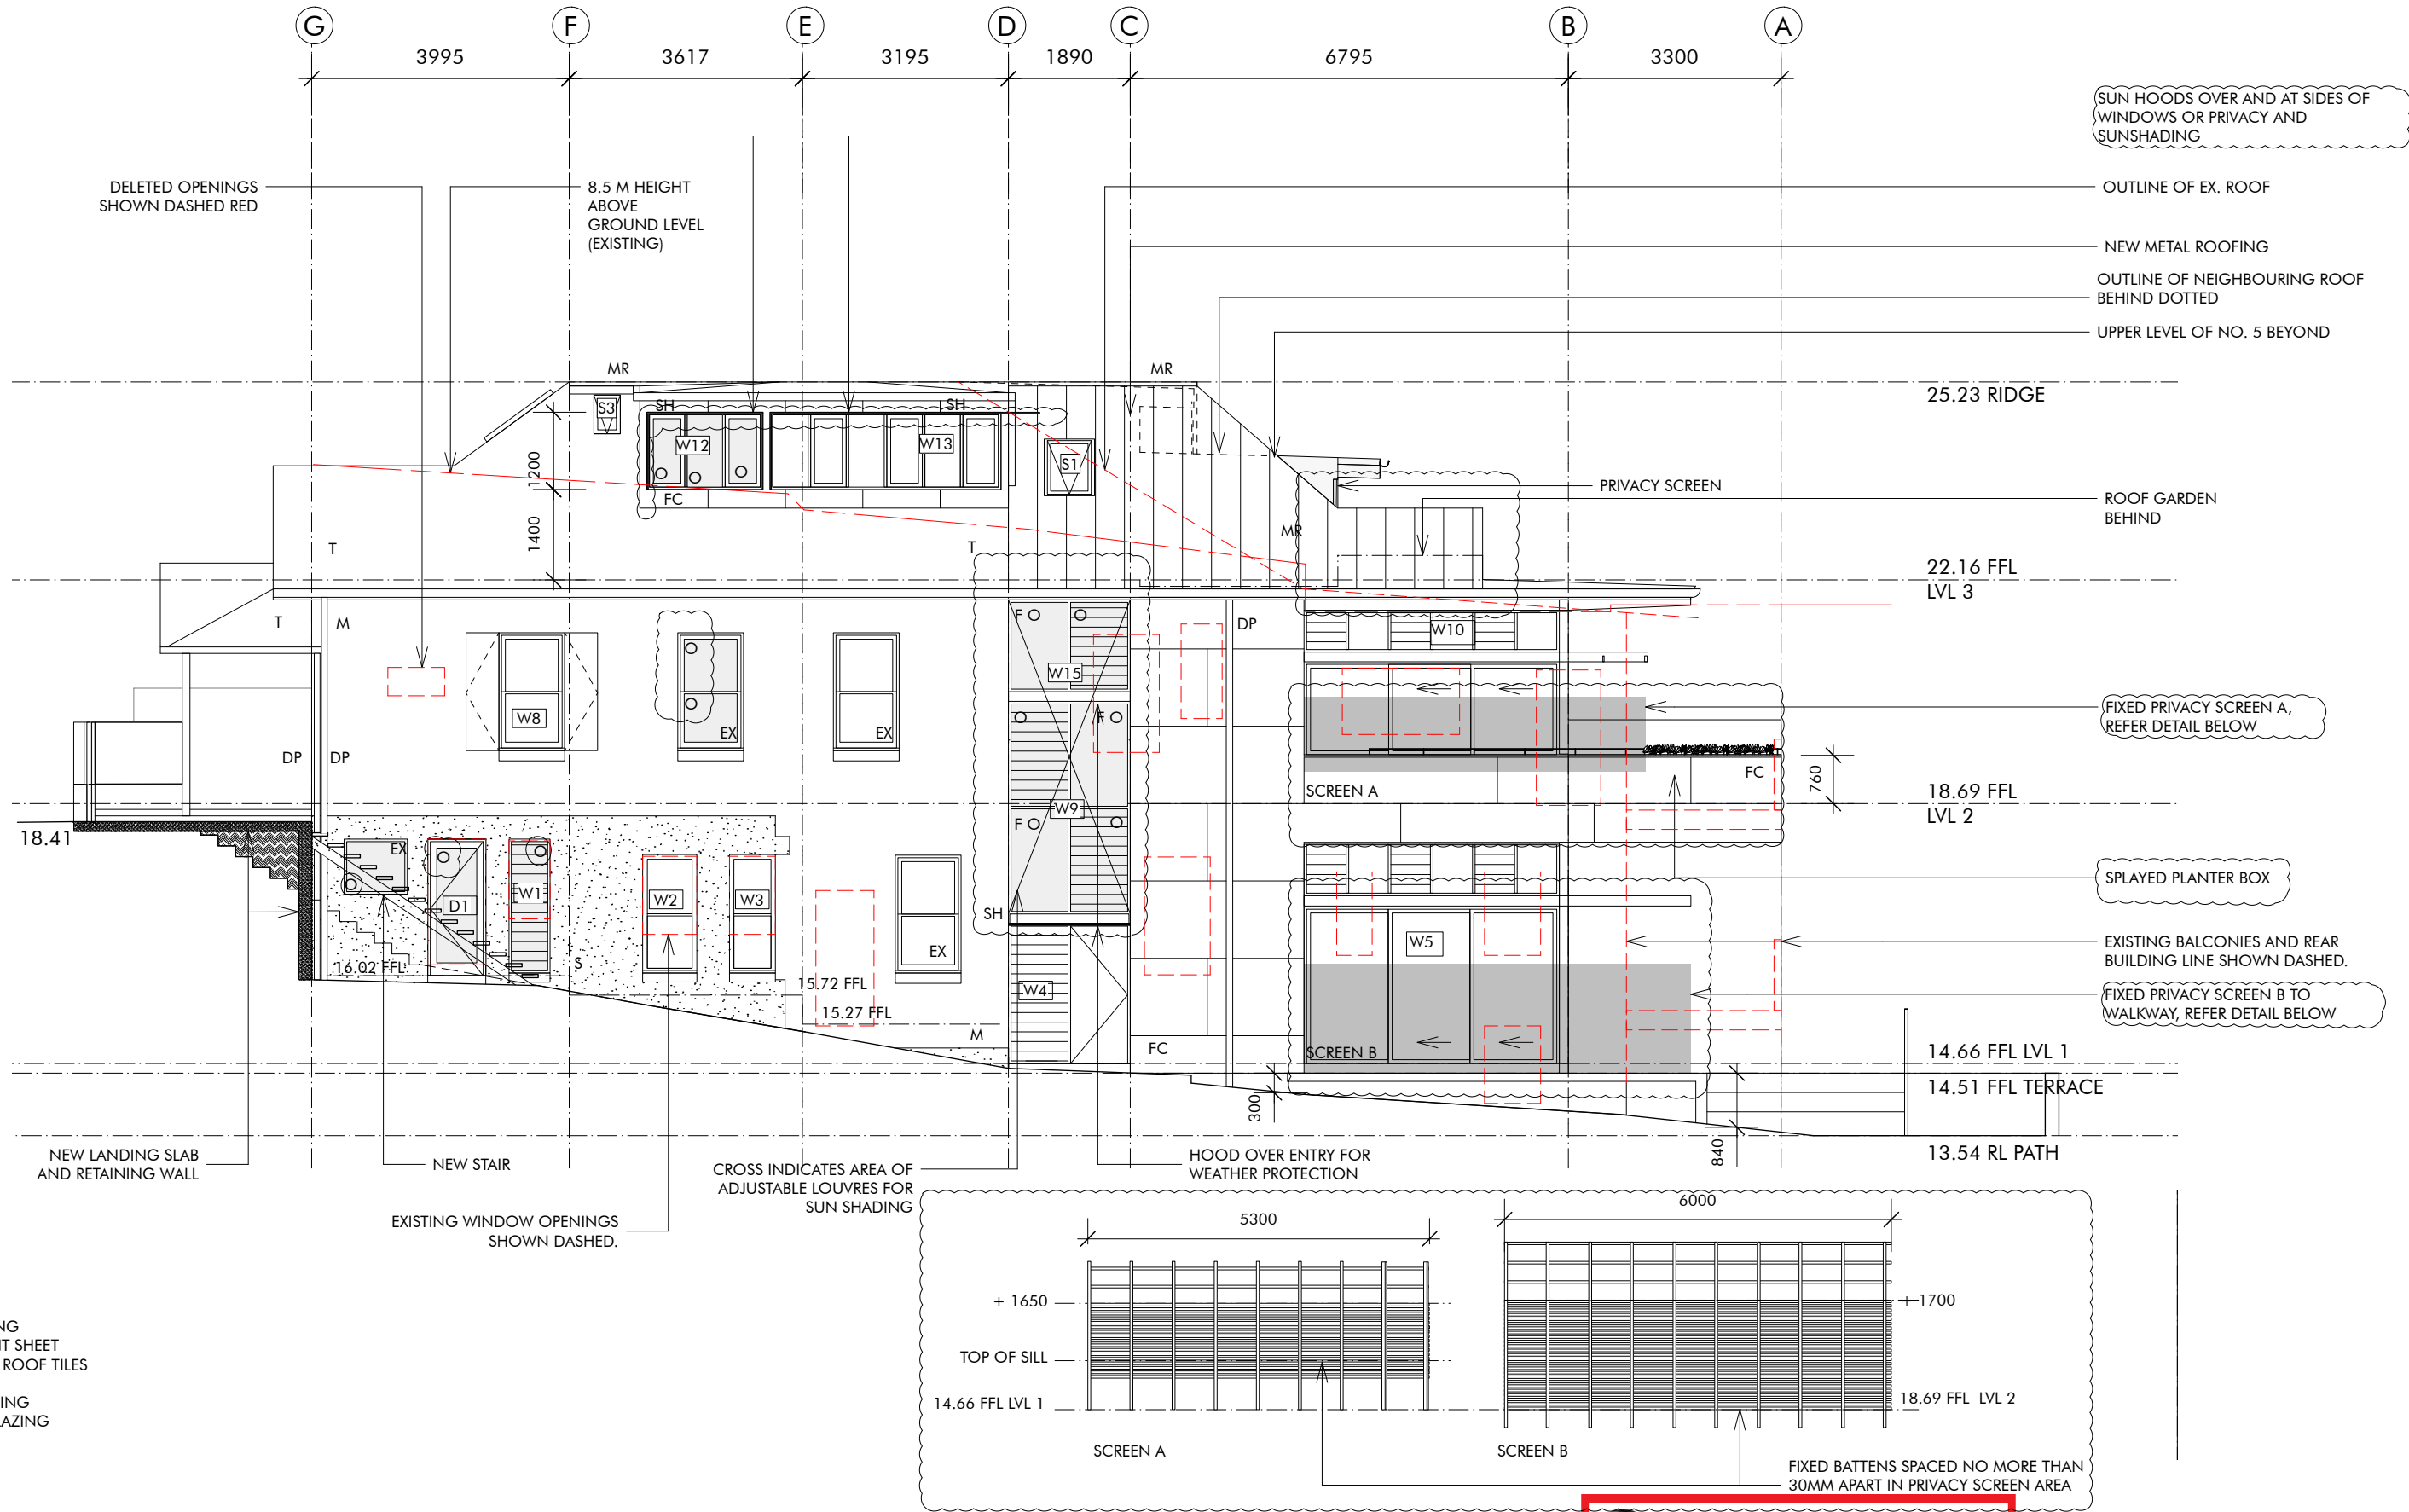

**BARBARA ARCHITECTURE
BAGOT**

16 KINGSLANGLEY ROAD
GREENWICH
NSW 2065

PHONE 0420 931 019
BBAGOT@AAPT.NET.AU
NSW REG NO. 8289

STAGE
PROJECT

DEVELOPMENT APPLICATION
7 CLIFF ST MANLY
LOT 2 DP 534838

CLIENT
REF

JAMES BURTON AND KATH KEENAN
0152

DOCUMENT

EAST ELEVATION

REV

REVISION B
22.4.2025

SCALE

1: 100




**THIS PLAN IS TO BE READ IN
CONJUNCTION WITH
THE CONDITIONS OF DEVELOPMENT
CONSENT**

DA2024/1677


DRAWING NO.

A 301

This drawing is copyright and may not be reproduced
without the permission of Barbara Bagot Architecture

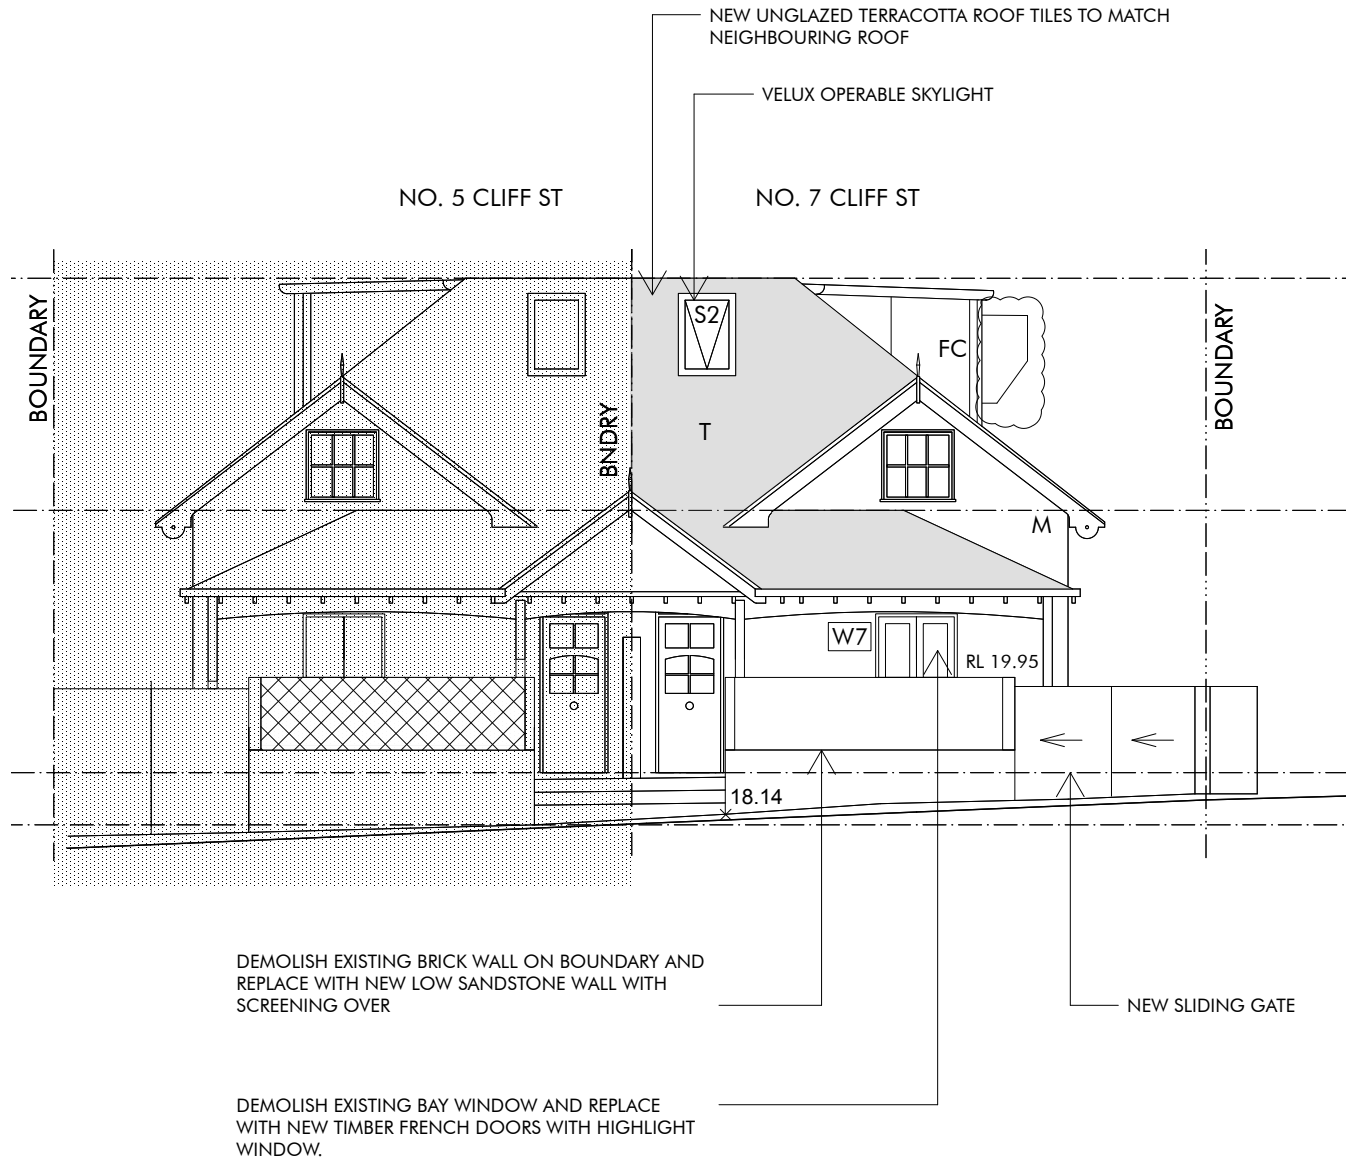

SOUTH (STREET) ELEVATION

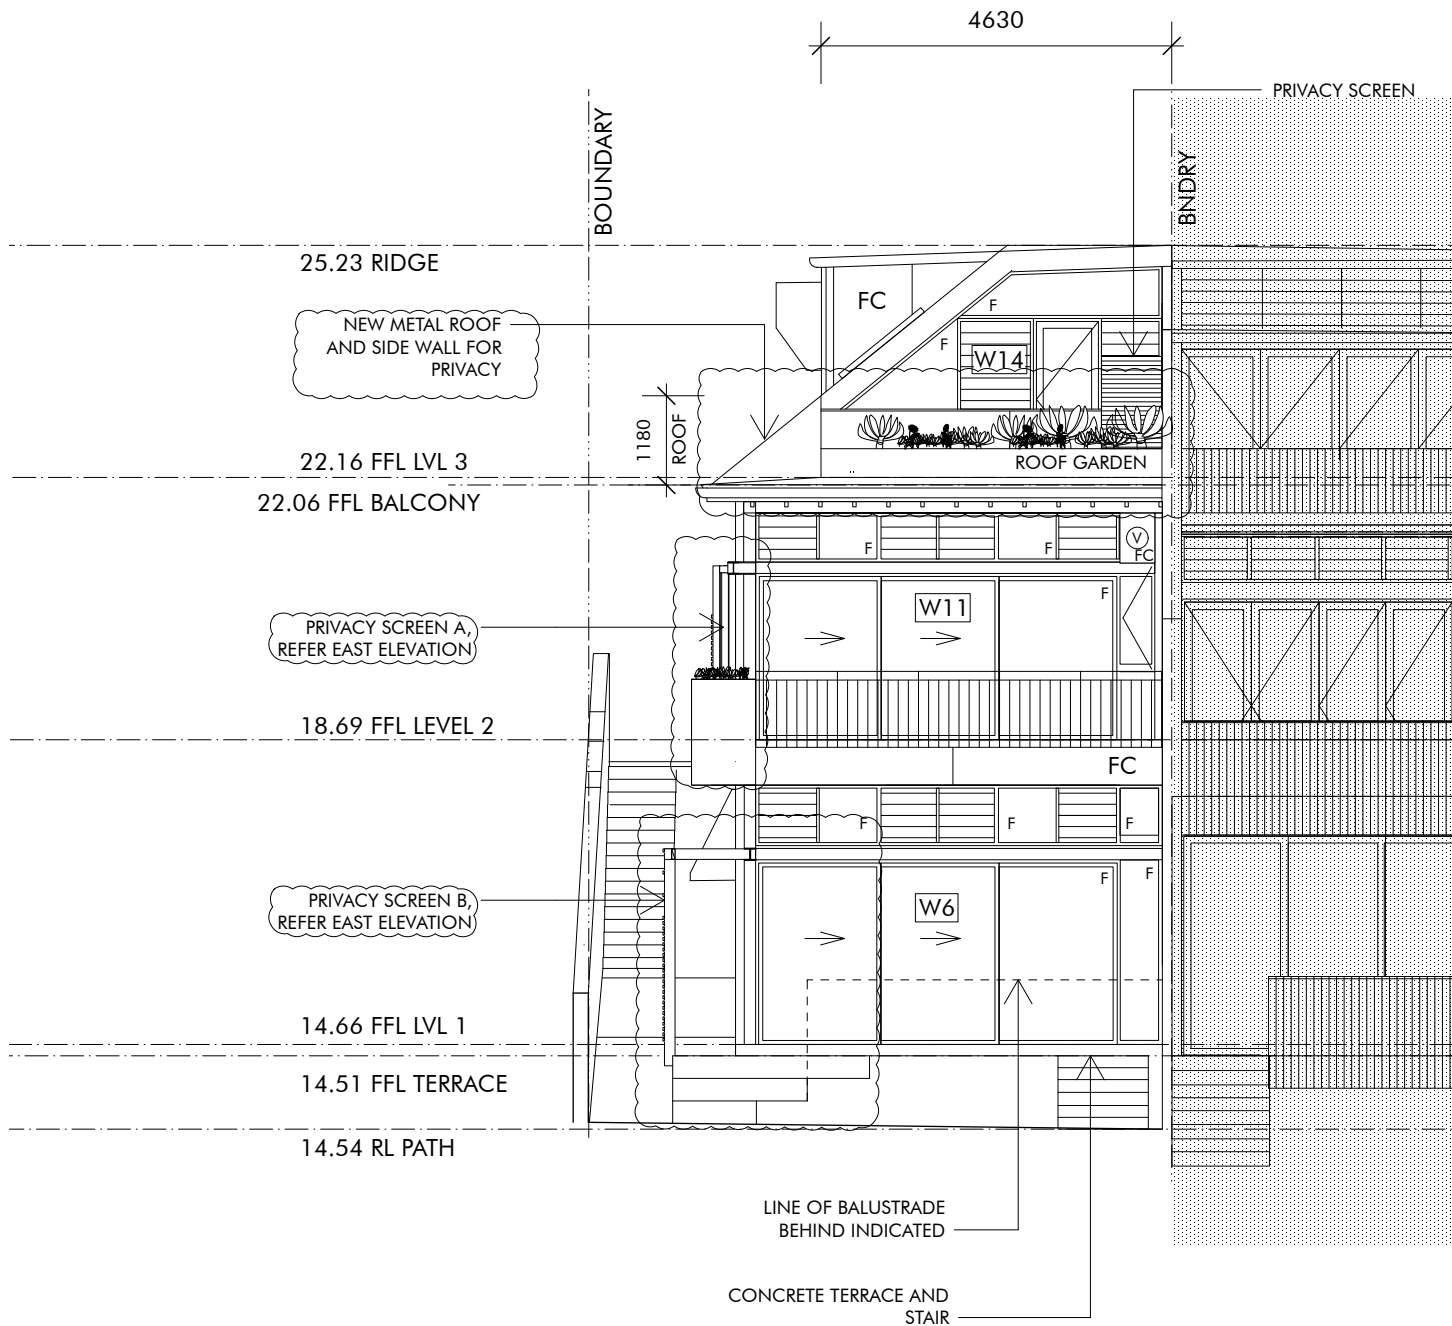

NORTH ELEVATION

- LEGEND
- C CONCRETE
 - F FIXED GLAZING
 - FC FIBRE CEMENT SHEET
 - T TERRACOTTA ROOF TILES
 - M MASONRY
 - MR METAL ROOFING
 - O OBSCURE GLAZING
 - S SANDSTONE
 - SH SUN HOOD
 - DP DOWNPIPE

BARBARA BAGOT ARCHITECTURE

16 KINGSLANGLEY ROAD
GREENWICH
NSW 2065

PHONE 0420 931 019
BBAGOT@AAPT.NET.AU
NSW REG NO. 8289

STAGE DEVELOPMENT APPLICATION
PROJECT 7 CLIFF ST MANLY
LOT 2 DP 534838
CLIENT JAMES BURTON AND KATH KEENAN
REF 0152

DOCUMENT SOUTH AND NORTH ELEVATION
REV REVISION B
22.4.2025
SCALE 1: 100



northern
beaches
council


**THIS PLAN IS TO BE READ IN
CONJUNCTION WITH
THE CONDITIONS OF DEVELOPMENT
CONSENT**

DA2024/1677

DRAWING NO.

A 302

This drawing is copyright and may not be reproduced
without the permission of Barbara Bagot Architecture

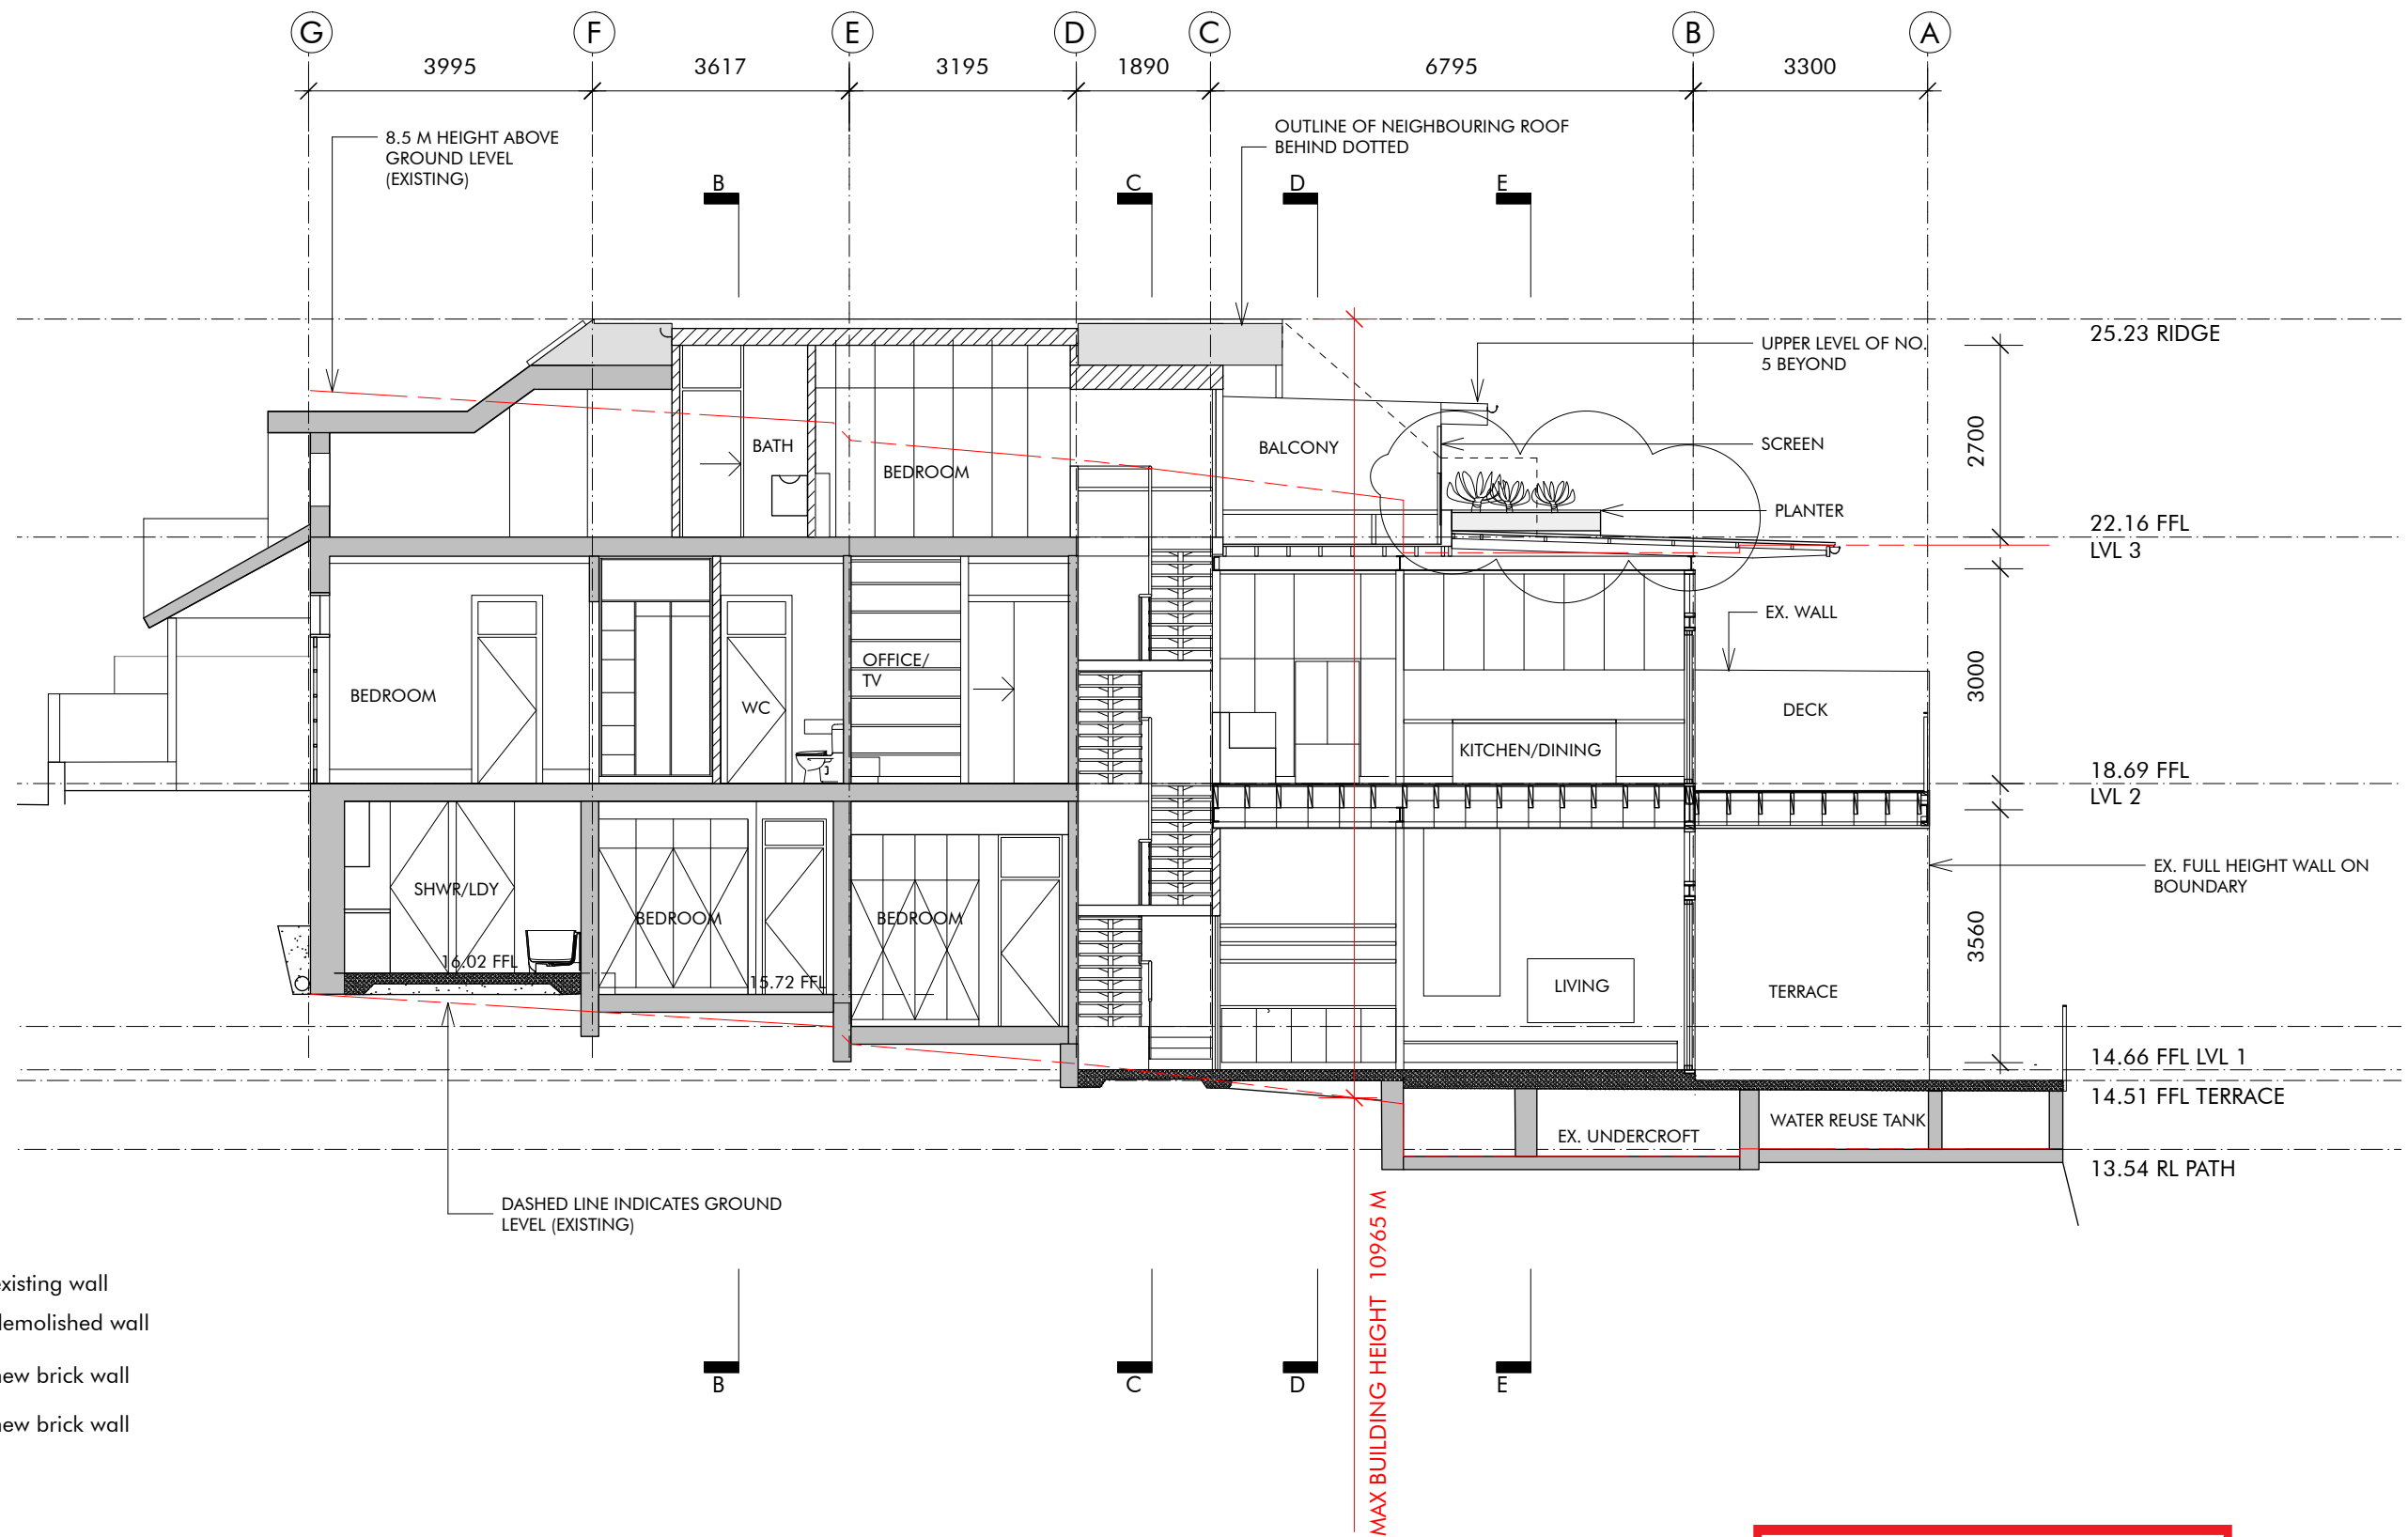

**BARBARA ARCHITECTURE
BAGOT**

16 KINGSLANGLEY ROAD
GREENWICH
NSW 2065

PHONE 0420 931 019
BBAGOT@AAPT.NET.AU
NSW REG NO. 8289

STAGE
PROJECT

DEVELOPMENT APPLICATION
7 CLIFF ST MANLY
LOT 2 DP 534838

CLIENT
REF

JAMES BURTON AND KATH KEENAN
0152

DOCUMENT

REV

SCALE

PROPOSED SECTION AA

REVISION B
22.4.2025

1: 100



northern
beaches
council


**THIS PLAN IS TO BE READ IN
CONJUNCTION WITH
THE CONDITIONS OF DEVELOPMENT
CONSENT**

DA2024/1677


DRAWING NO.

A 303

This drawing is copyright and may not be reproduced
without the permission of Barbara Bagot Architecture

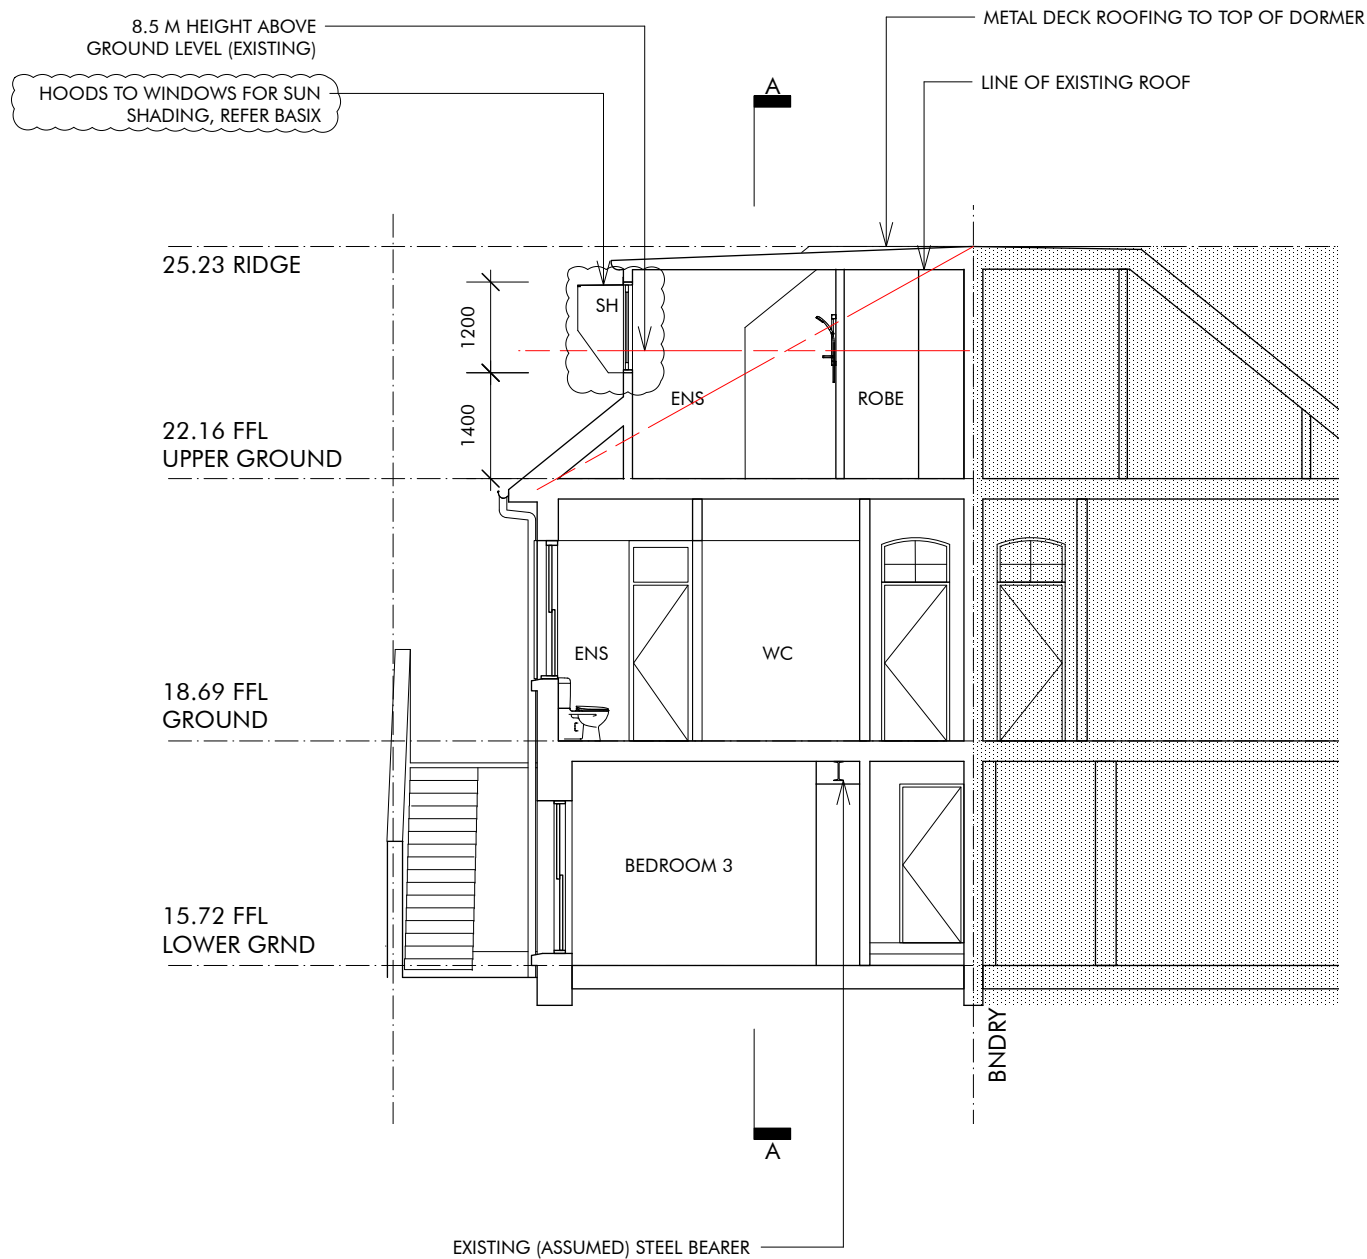

SECTION B B

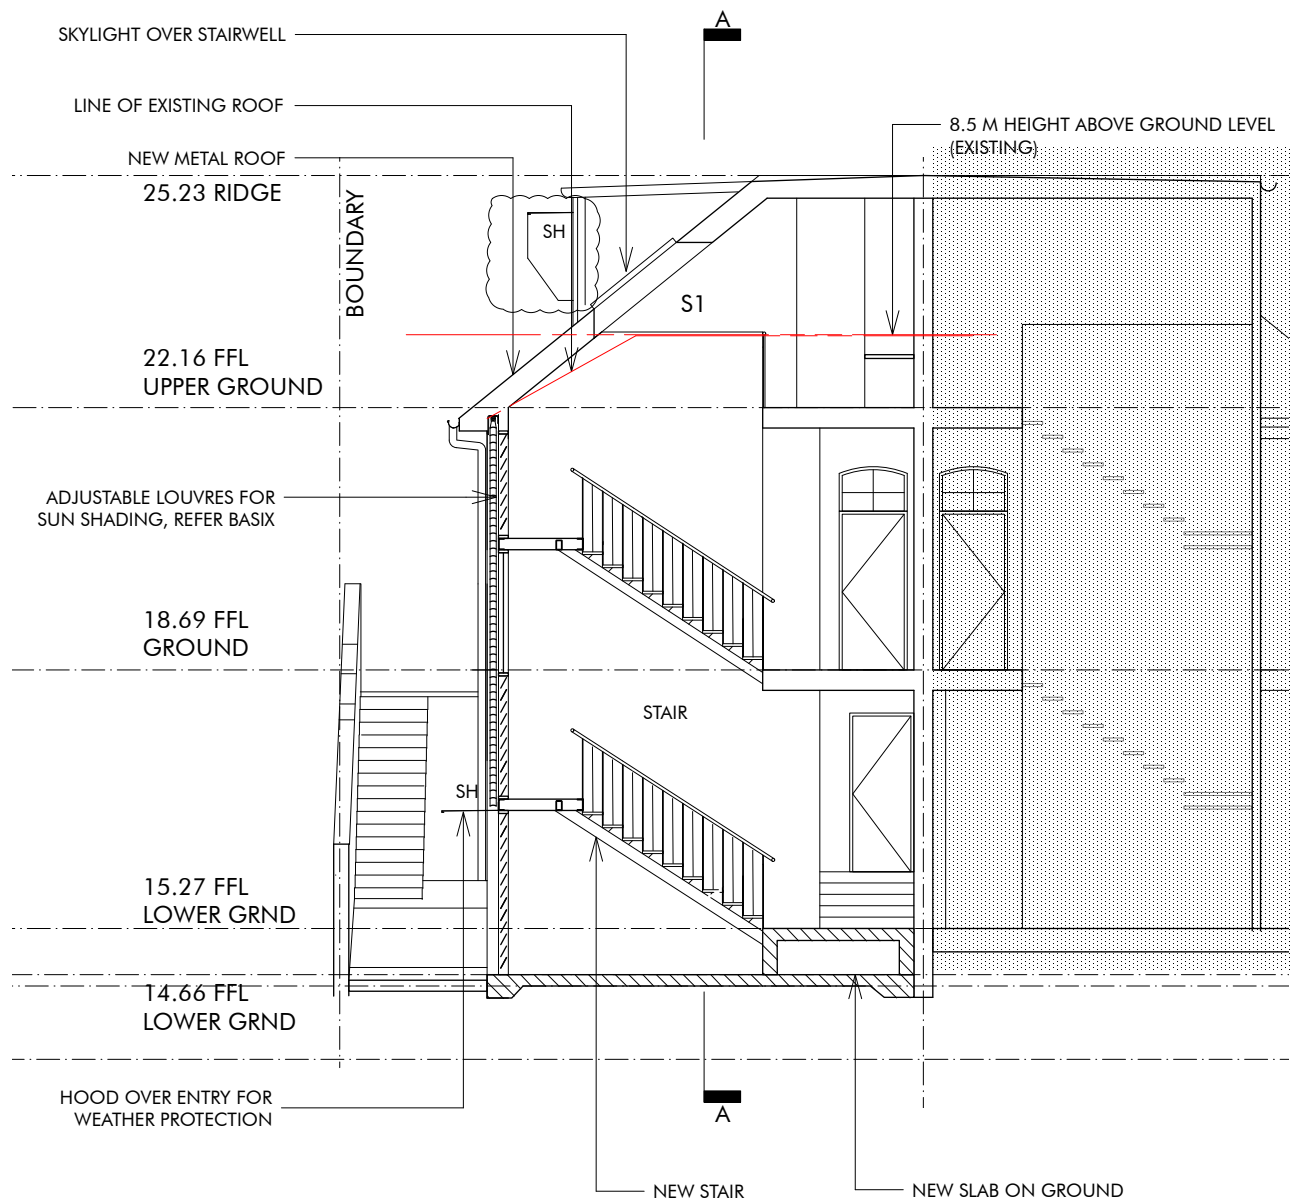

SECTION C C

BARBARA BAGOT ARCHITECTURE

16 KINGSLANGLEY ROAD
GREENWICH
NSW 2065

PHONE 0420 931 019
BBAGOT@AAPT.NET.AU
NSW REG NO. 8289

STAGE
PROJECT

DEVELOPMENT APPLICATION
7 CLIFF ST MANLY
LOT 2 DP 534838

CLIENT
REF

JAMES BURTON AND KATH KEENAN
0152

DOCUMENT

SECTIONS BB + CC

REV

REVISION B
22.4.2025

SCALE

1: 100



northern
beaches
council


**THIS PLAN IS TO BE READ IN
CONJUNCTION WITH
THE CONDITIONS OF DEVELOPMENT
CONSENT**

DA2024/1677


DRAWING NO.

A 304

This drawing is copyright and may not be reproduced
without the permission of Barbara Bagot Architecture

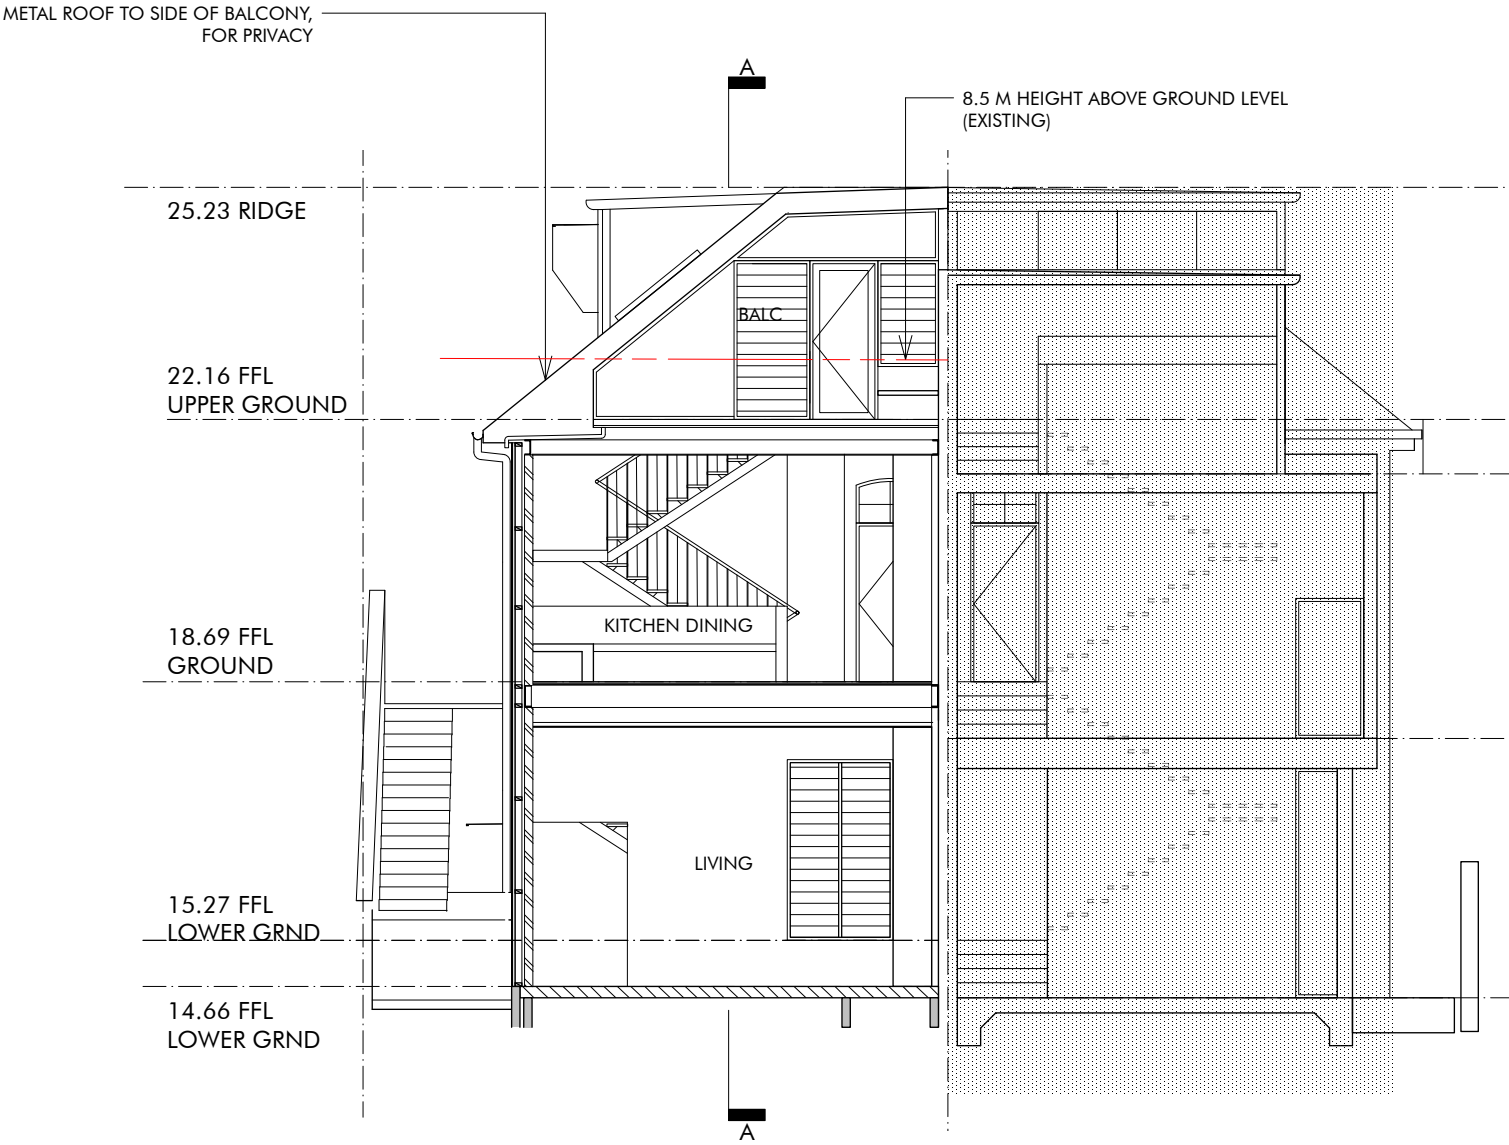

SECTION D D

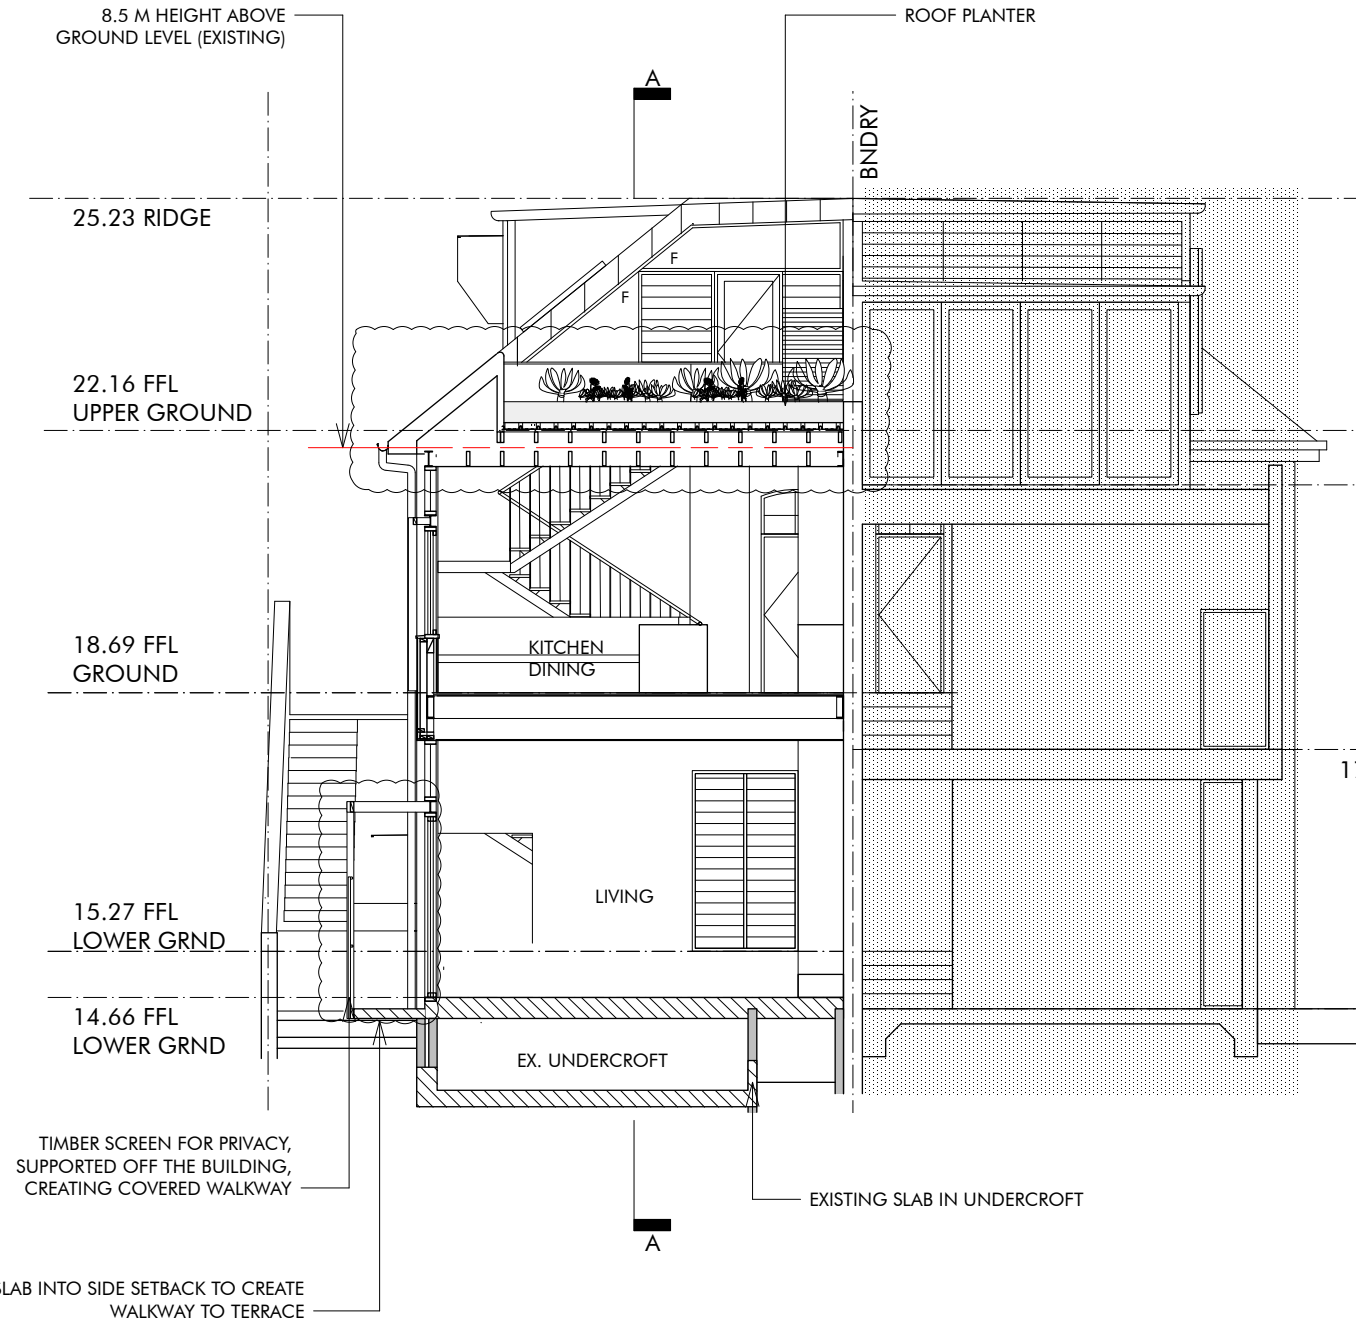

SECTION E E

BARBARA ARCHITECTURE BAGOT 16 KINGSLANGLEY ROAD GREENWICH NSW 2065		PHONE 0420 931 019 BBAGOT@AAPT.NET.AU NSW REG NO. 8289	STAGE PROJECT DEVELOPMENT APPLICATION 7 CLIFF ST MANLY LOT 2 DP 534838	CLIENT JAMES BURTON AND KATH KEENAN	REF 0152	DOCUMENT SECTIONS DD+EE	REV REVISION B 22.4.2025	SCALE 1: 100	northern beaches council THIS PLAN IS TO BE READ IN CONJUNCTION WITH THE CONDITIONS OF DEVELOPMENT CONSENT DA2024/1677	DRAWING NO. A 304 This drawing is copyright and may not be reproduced without the permission of Barbara Bagot Architecture
--	--	---	--	---	--------------------------------	---	--	------------------------------------	--	--