




LEGEND

 

northern
beaches
council

THIS PLAN IS TO BE READ IN
CONJUNCTION WITH
THE CONDITIONS OF DEVELOPMENT
CONSENT

DA2021/0943

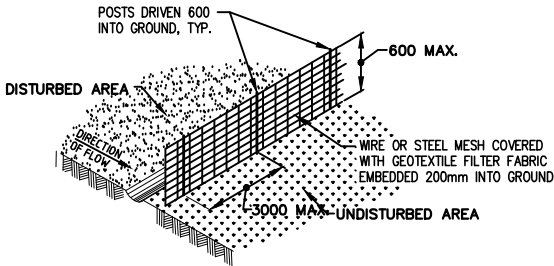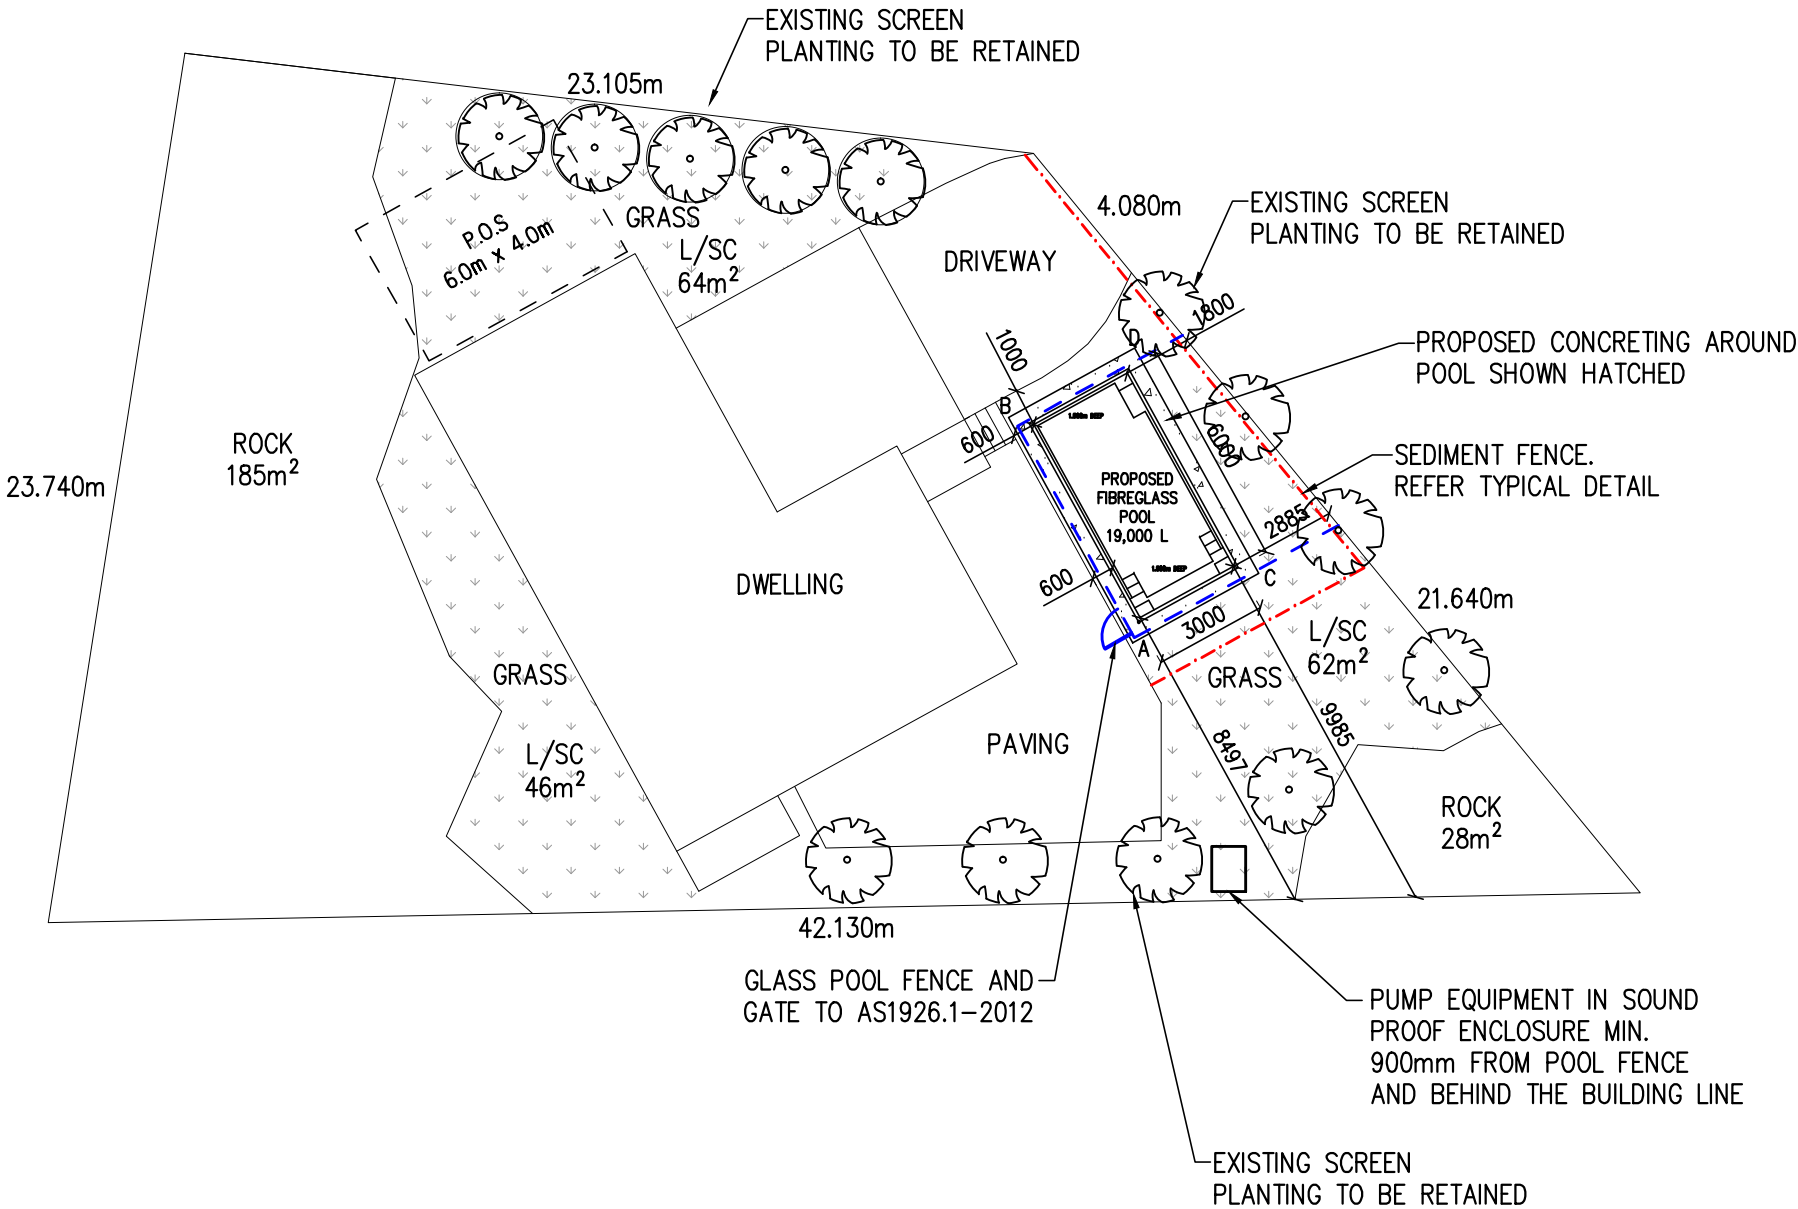


SEDIMENT FENCE DETAIL

N.T.S.



POOL COPING HEIGHT ABOVE NGL	
A	0mm
B	100mm
C	300mm
D	350mm

SITE PLAN

SCALE 1:200

 



NO.	AMENDMENTS	DATE	PROPOSED POOL – NOVA 6	CLIENT:	THE BUILDER IS RESPONSIBLE FOR THE SETTING OUT OF THE WORKS, THE CHECKING OF ALL DIMENSIONS AND LEVELS ON SITE, AND THE REPORTING OF ANY DISCREPANCIES TO THE PROPRIETOR PRIOR TO COMMENCEMENT OF THE WORKS. FIGURED DIMENSIONS SHALL BE USED IN PREFERENCE TO SCALING. FIGURED DIMENSIONS MUST BE VERIFIED ON SITE. THIS DRAWING IS COPYRIGHT AND REMAINS THE PROPERTY OF THE DESIGNER	M/ 0404 719 932 E/ info@structaconsulting.com A/ PO Box 920, Concord 2137	structa Consulting Engineers	SCALE AT A3: 1:100
1	ISSUED FOR DA	20/04/21	4A KIRRA ROAD ALLAMBI HEIGHTS NSW 2100	VEGA POOLS				JOB REF NO. C05075
				DRAWING TITLE: SITE PLAN		DRAWN: PB DESIGNED: PB		DRAWING NO. SK02

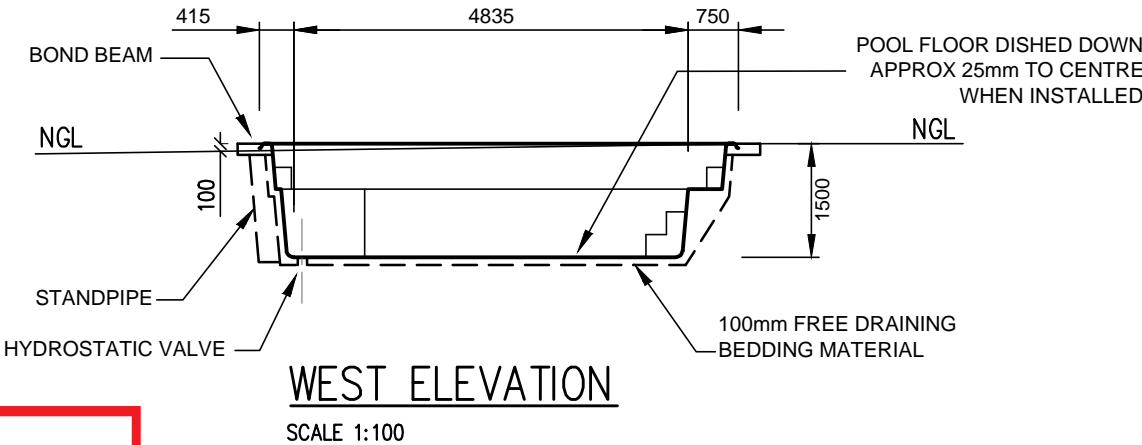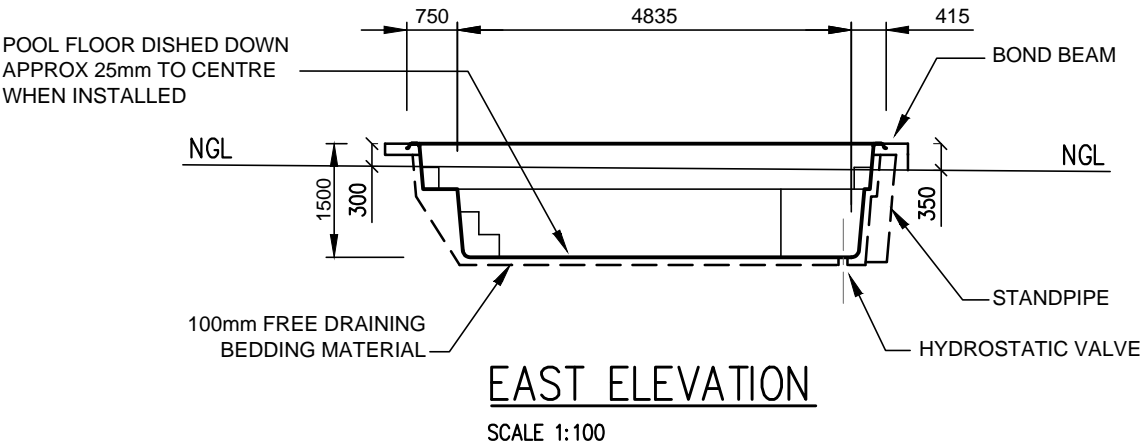


 northern
beaches
council

**THIS PLAN IS TO BE READ IN
CONJUNCTION WITH
THE CONDITIONS OF DEVELOPMENT
CONSENT**

DA2021/0943

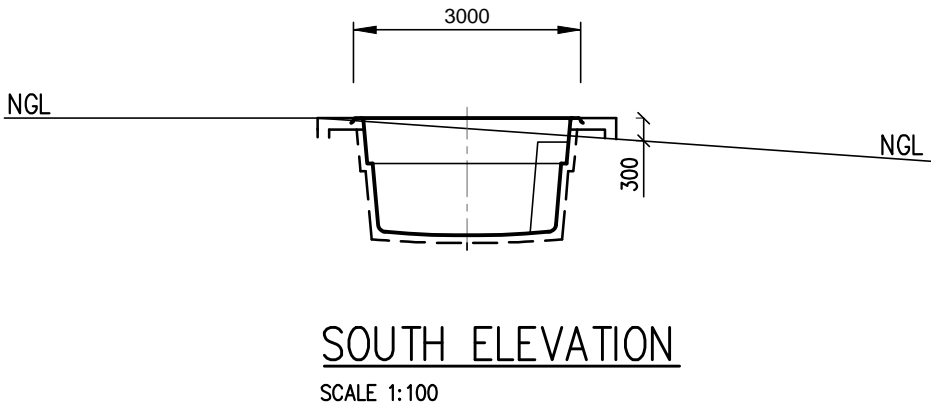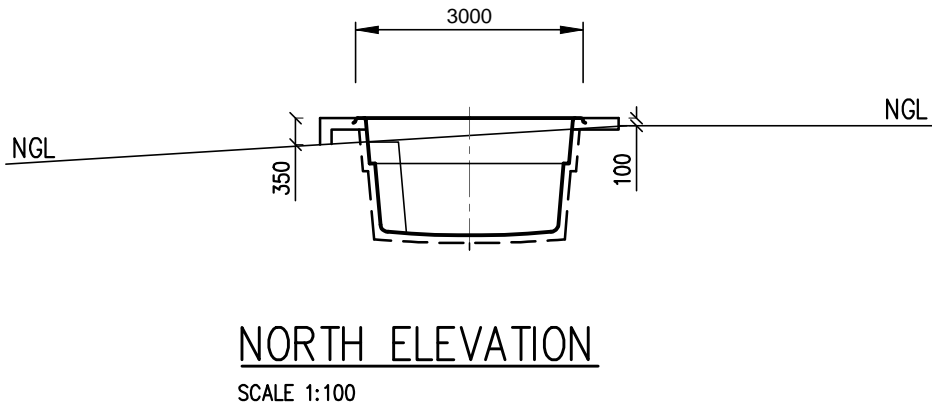

NO.	AMENDMENTS	DATE	CLIENT:	THE BUILDER IS RESPONSIBLE FOR THE SETTING OUT OF THE WORKS, THE CHECKING OF ALL DIMENSIONS AND LEVELS ON SITE, AND THE REPORTING OF ANY DISCREPANCIES TO THE PROPRIETOR PRIOR TO COMMENCEMENT OF THE WORKS. FIGURED DIMENSIONS SHALL BE USED IN PREFERENCE TO SCALING. FIGURED DIMENSIONS MUST BE VERIFIED ON SITE. THIS DRAWING IS COPYRIGHT AND REMAINS THE PROPERTY OF THE DESIGNER	M/ 0404 719 932 E/ info@structaconsulting.com A/ PO Box 920, Concord 2137		SCALE AT A3: 1:100
1	ISSUED FOR DA	20/04/21	VEGA POOLS				JOB REF NO. C05075
			DRAWING TITLE: ELEVATIONS		DRAWN: PB DESIGNED: PB		DRAWING NO. SK03