


LOT 2
DP 232164

THIS PLAN TO BE READ IN CONJUNCTION WITH
Mod2018/0414
NORTHERN BEACHES COUNCIL

This drawing is subject to copyright and is not to be used or reproduced for purposes other than the construction of the subject building on the subject site without the consent of Trace Architects. Figured dimensions take precedence. All dimensions are to be verified on site prior to ordering any materials and/or building elements and prior to commencement of the affected works. Any discrepancies are to be reported to the authority immediately.

This drawing not be used for construction unless it is issued for construction and so marked in amendment column, and is approved and signed by the principal of Trace Architects.

Revisions:	Issue	Date	Amendment
Pre.01	08/12/2017		Preliminary
B	20/07/2018		Modif to dev consent. Roof pitch, W-03-W-08 hgt

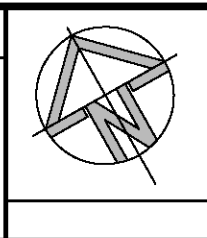


Drawing: Roof Plan		
Job No.: GDB-098	Lot/DP: 2 / DP 395158	Drawing No.: DA-05
First Issued: Dec 2017	Scale: 1:100 @ A3	Issue: B

Project: Alterations + Additions 9 The Serpentine Bilgola Beach NSW 2107
For: Greg and Rowan Hanley


TRACE ARCHITECTS

SHOP 5/15 OLD BARRENJOEY ROAD
AVALON NSW 2107
0416 039 686
info@tracearchitects.com.au
www.tracearchitects.com.au

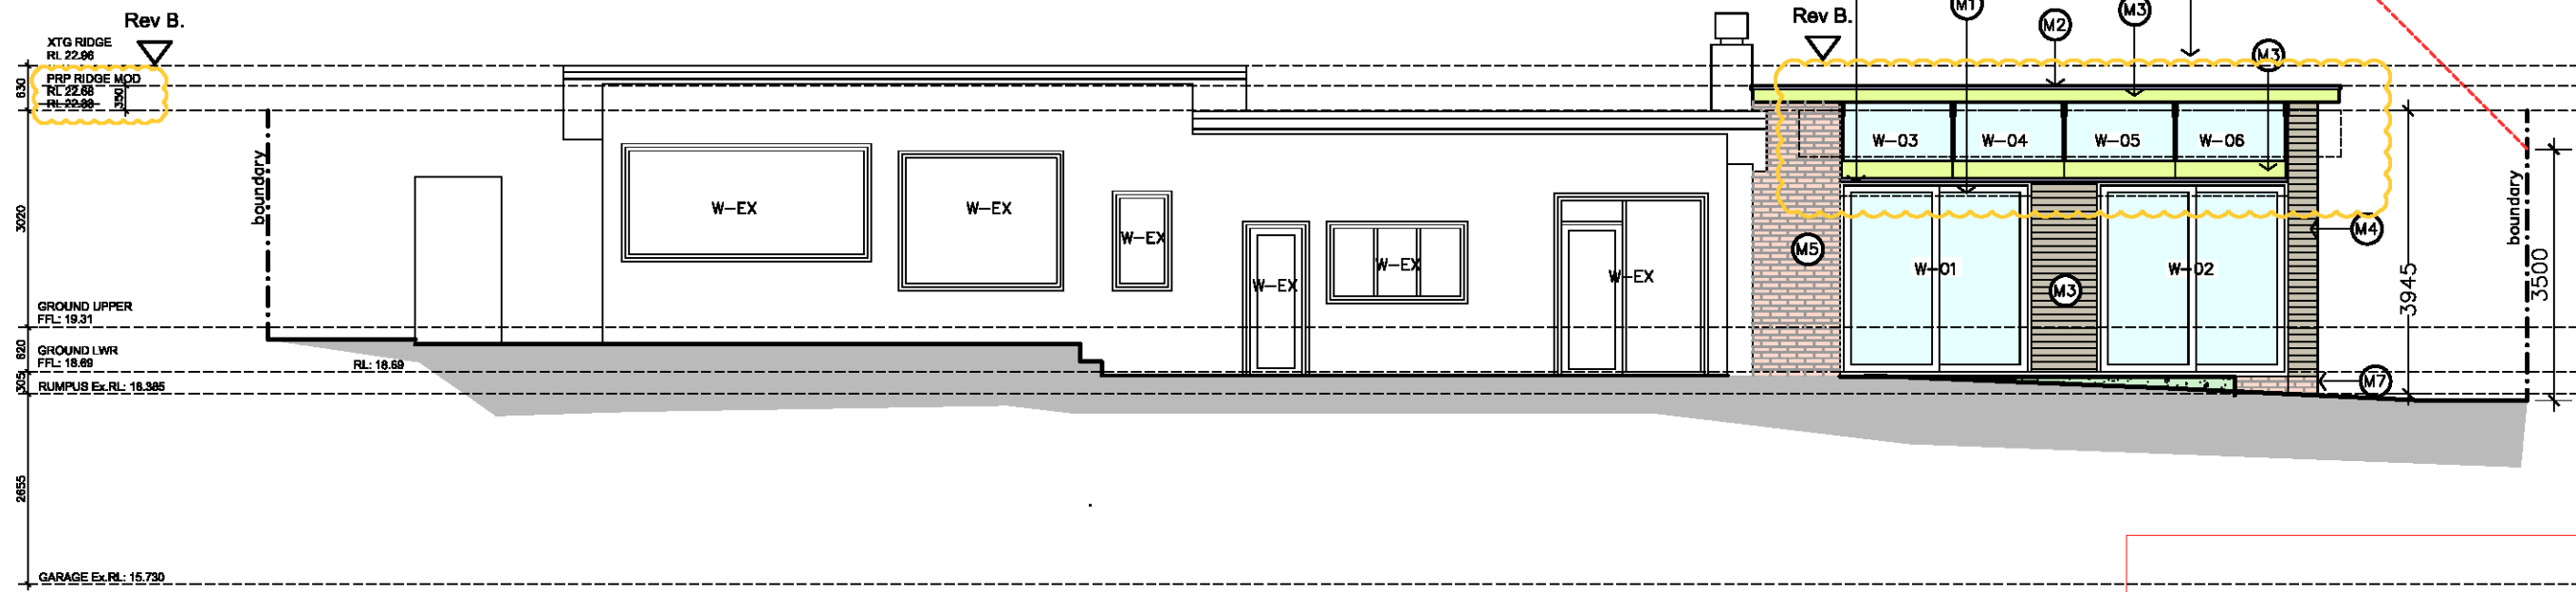

North Elevation

THIS PLAN TO BE READ IN CONJUNCTION WITH
Mod2018/0414
NORTHERN BEACHES COUNCIL

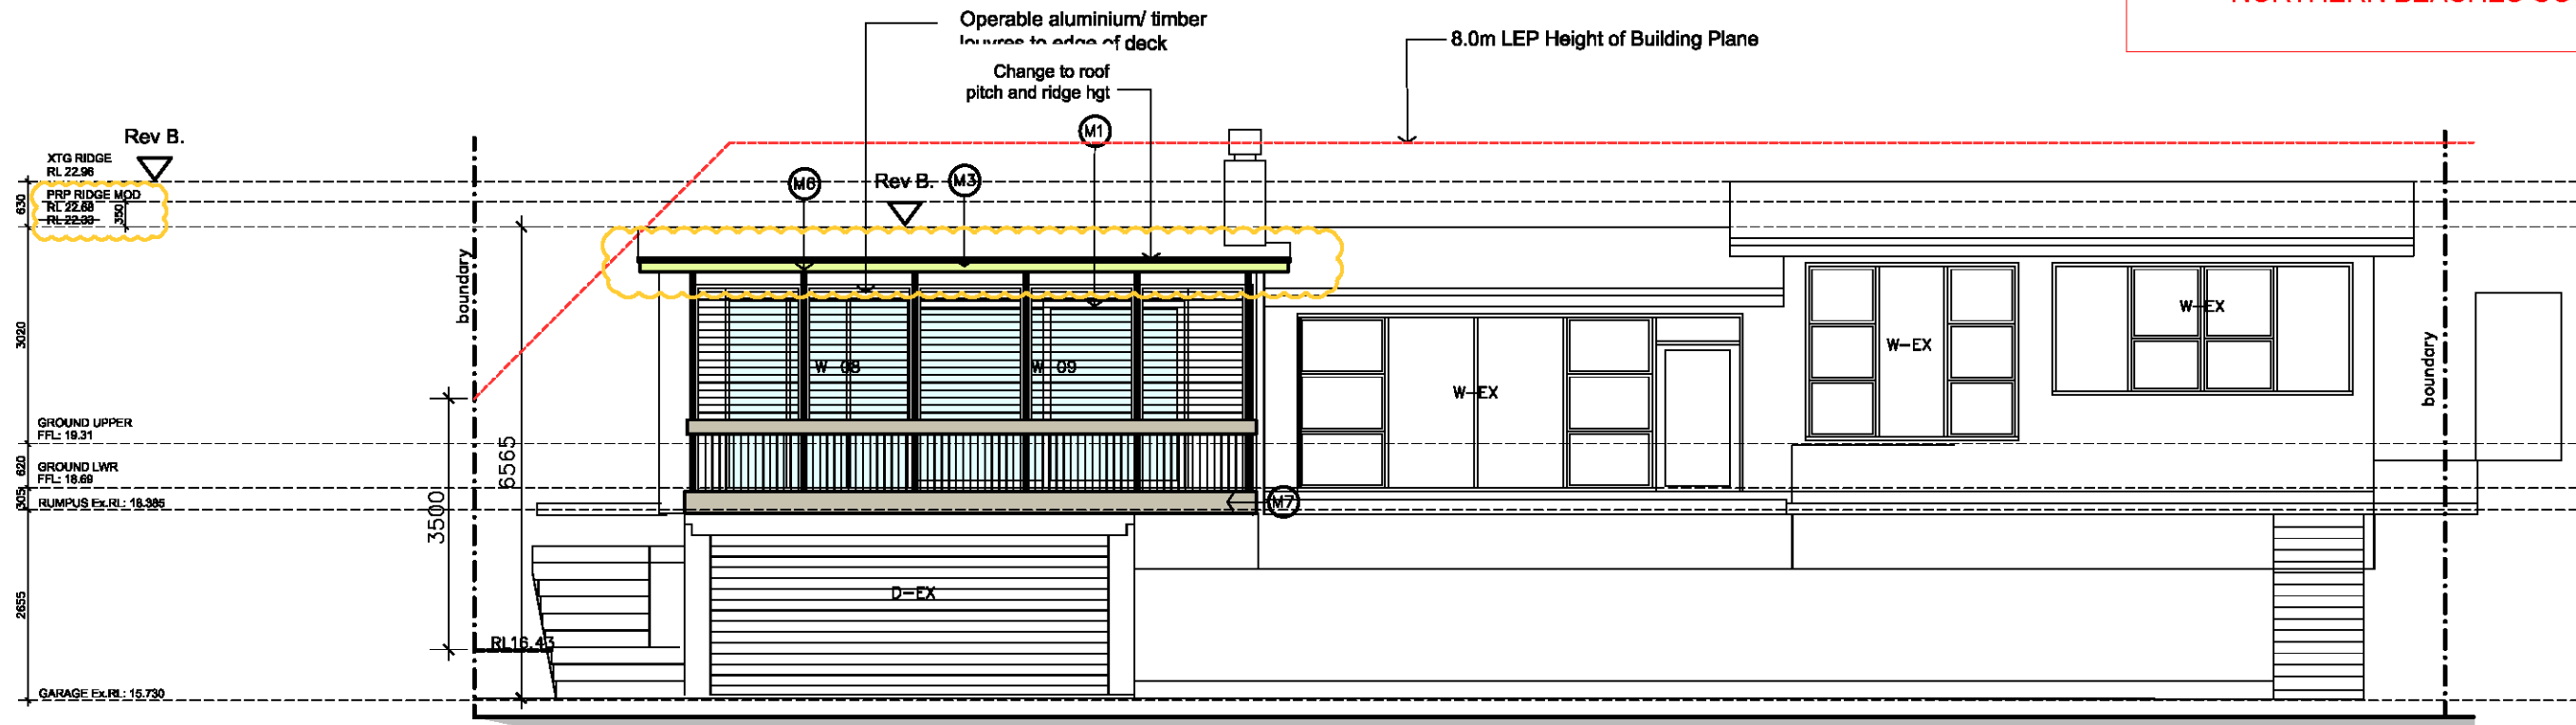

South Elevation

This drawing is subject to copyright and is not to be used or reproduced for purposes other than the construction of the subject building on the subject site without the consent of Trace Architects. Figured dimensions take precedence. All dimensions are to be verified on site prior to ordering any materials and/or building elements and prior to commencement of the affected works. Any discrepancies are to be reported to the authority immediately.

This drawing not to be used for construction unless it is issued for construction and so marked in amendment column, and is approved and signed by the principal of Trace Architects.


Revisions:	Issue	Date	Amendment
Pre.01	08/12/2017	Preliminary	
B	20/07/2018	Modif to dev consent. Roof pitch, W-03-W-08 hgt	

Drawing: Elevations - North, South		
Job No.: GDB-098	Lot/DP: 2 / DP 395158	Drawing No.: DA-06
First Issued: Dec 2017	Scale: 1:100 @ A3	Issue: B

Project: Alterations + Additions 9 The Serpentine Bilgola Beach NSW 2107
For: Greg and Rowan Hanley


TRACE ARCHITECTS

SHOP 5/15 OLD BARRENJOEY ROAD
AVALON NSW 2107
0416 039 686
info@tracearchitects.com.au
www.tracearchitects.com.au

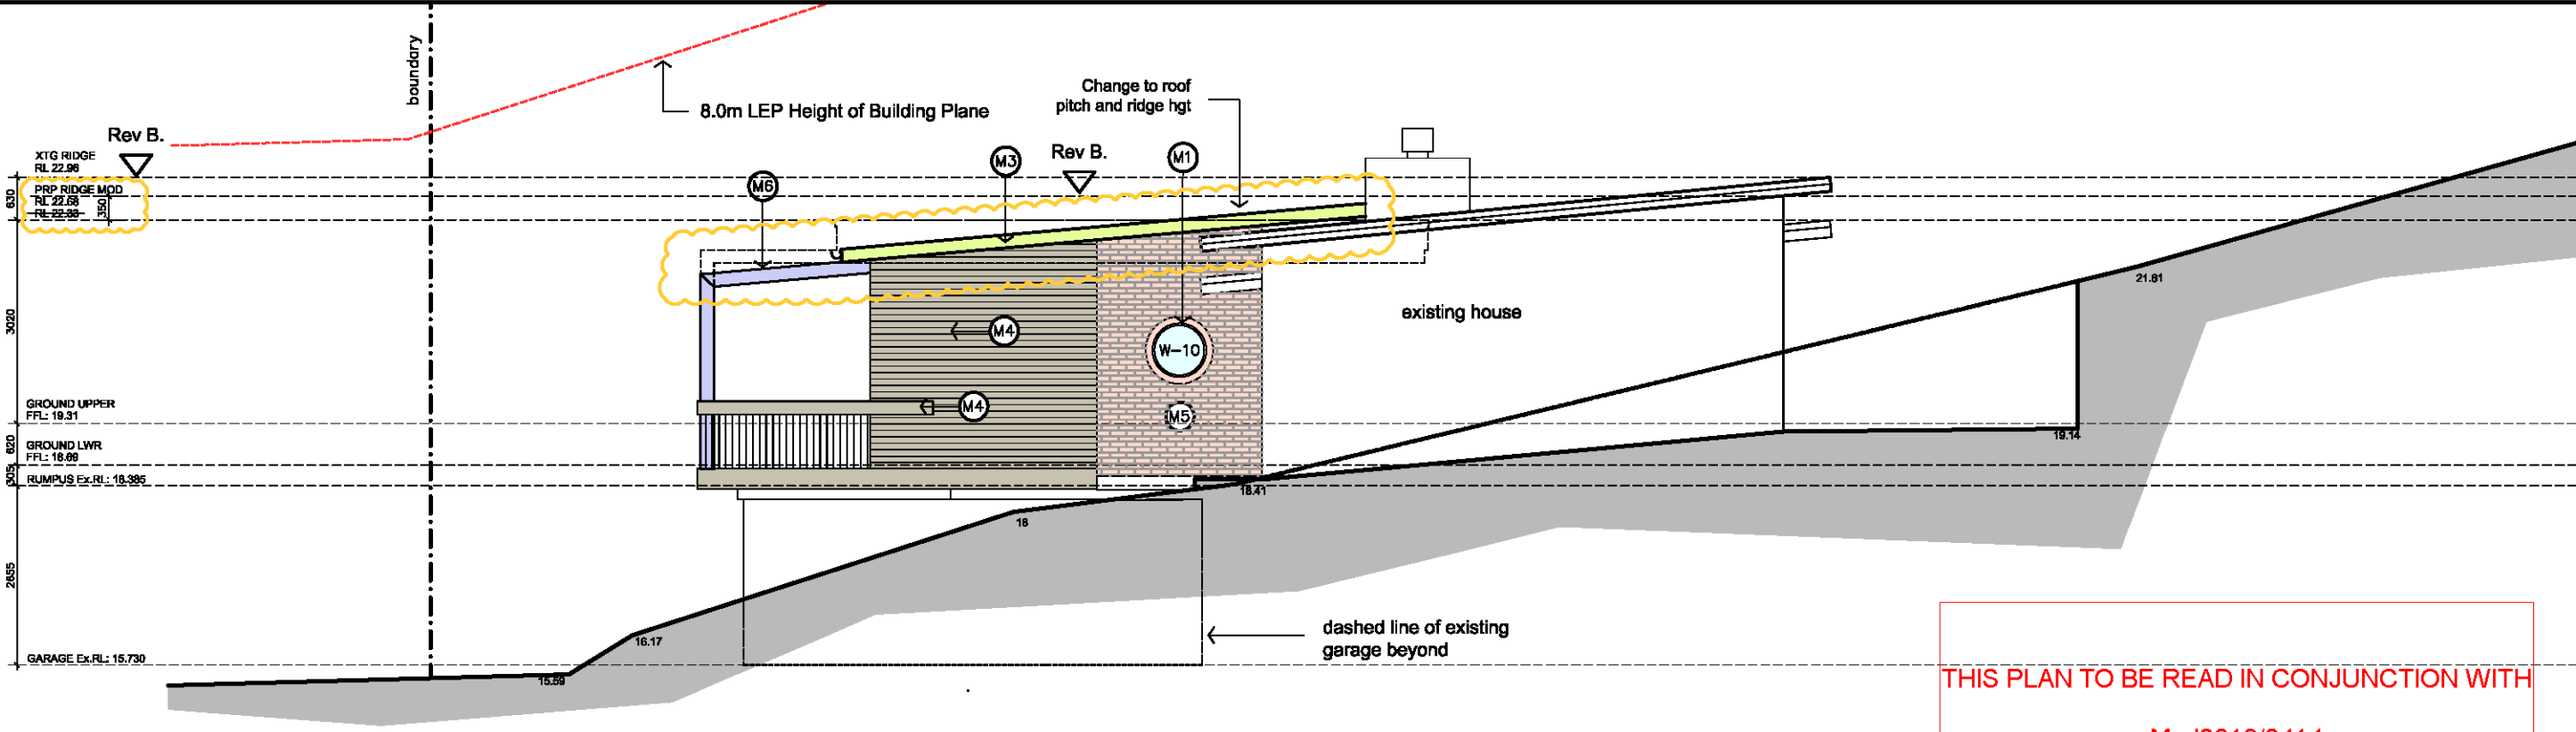

East Elevation

THIS PLAN TO BE READ IN CONJUNCTION WITH
 Mod2018/0414
 NORTHERN BEACHES COUNCIL

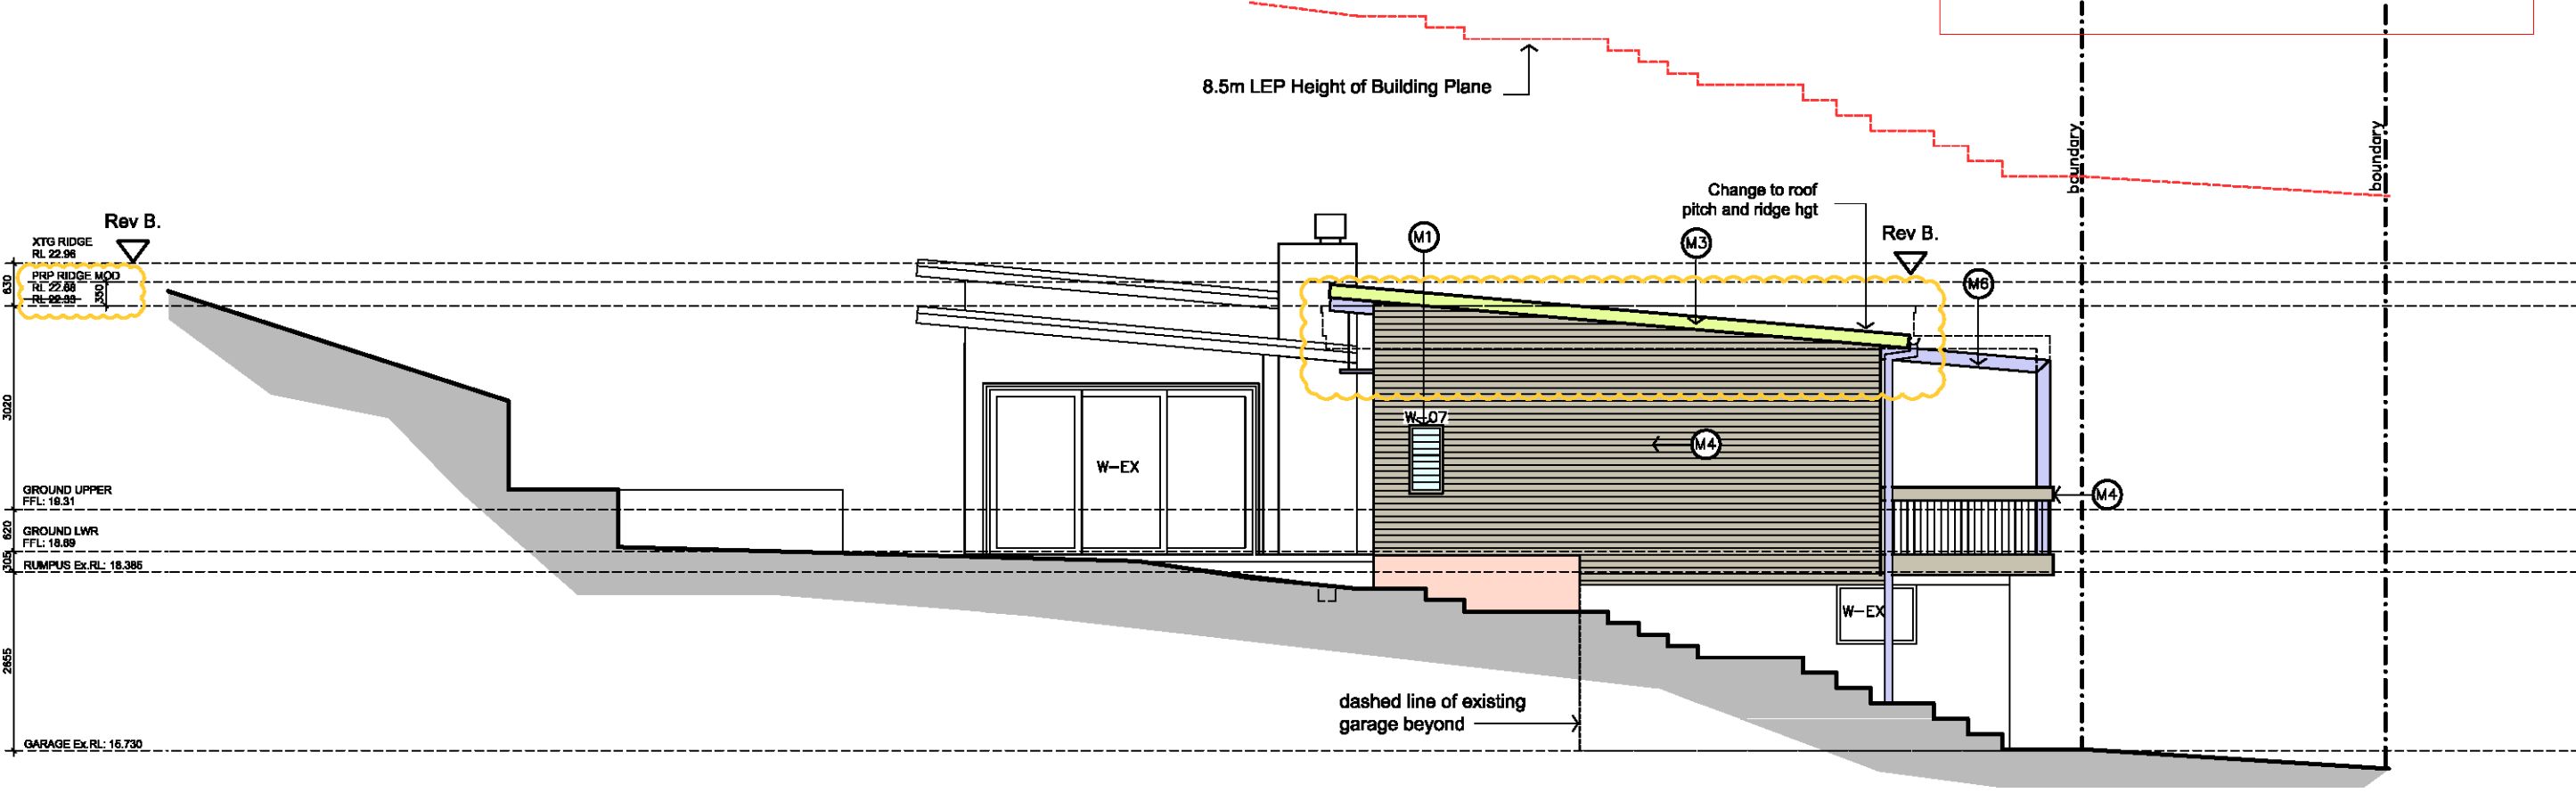

West Elevation

This drawing is subject to copyright and is not to be used or reproduced for purposes other than the construction of the subject building on the subject site without the consent of Trace Architects. Figured dimensions take precedence. All dimensions are to be verified on site prior to ordering any materials and/or building elements and prior to commencement of the affected works. Any discrepancies are to be reported to the authority immediately.

This drawing not be used for construction unless it is issued for construction and so marked in amendment column, and is approved and signed by the principal of Trace Architects.

Revisions:	Issue	Date	Amendment
Pre.01	08/12/2017		Preliminary
B	20/07/2018		Modif to dev consent. Roof pitch, W-03-W-08 hgt

Drawing: Elevations - East, West		
Job No.: GDB-098	Lot/DP: 2 / DP 395158	Drawing No.: DA-07
First Issued: Dec 2017	Scale: 1:100 @ A3	Issue: B

Project: Alterations + Additions 9 The Serpentine Bilgola Beach NSW 2107
For: Greg and Rowan Hanley

TRACE ARCHITECTS

SHOP 5/15 OLD BARRENJOEY ROAD
 AVALON NSW 2107
 0416 039 686
 info@tracearchitects.com.au
 www.tracearchitects.com.au