


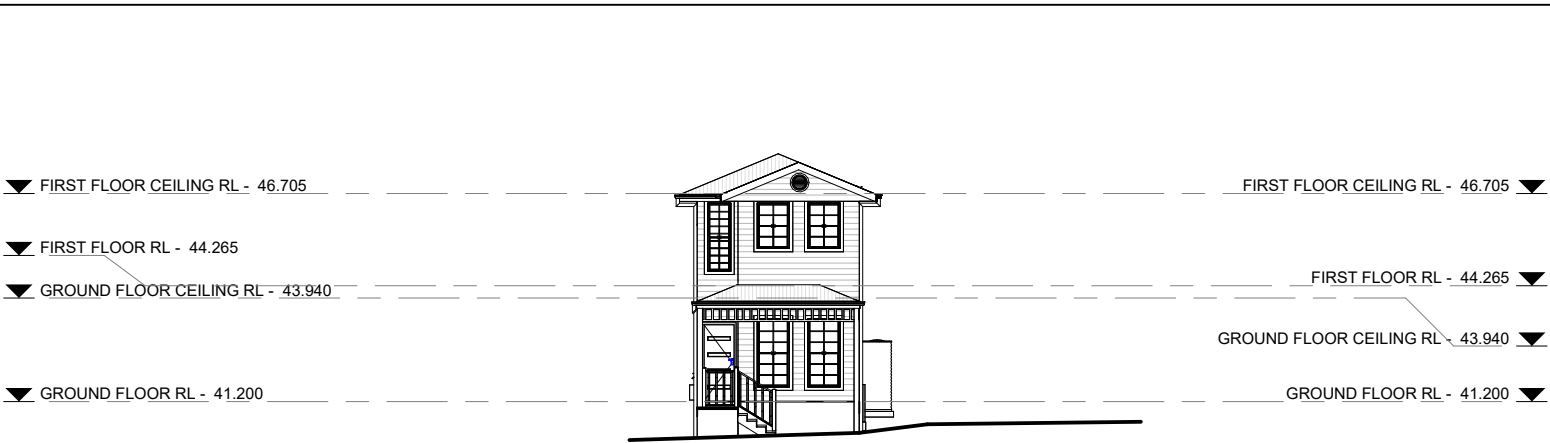

Front_Notification




Rear_Notification



Right_Notification



Left_Notification

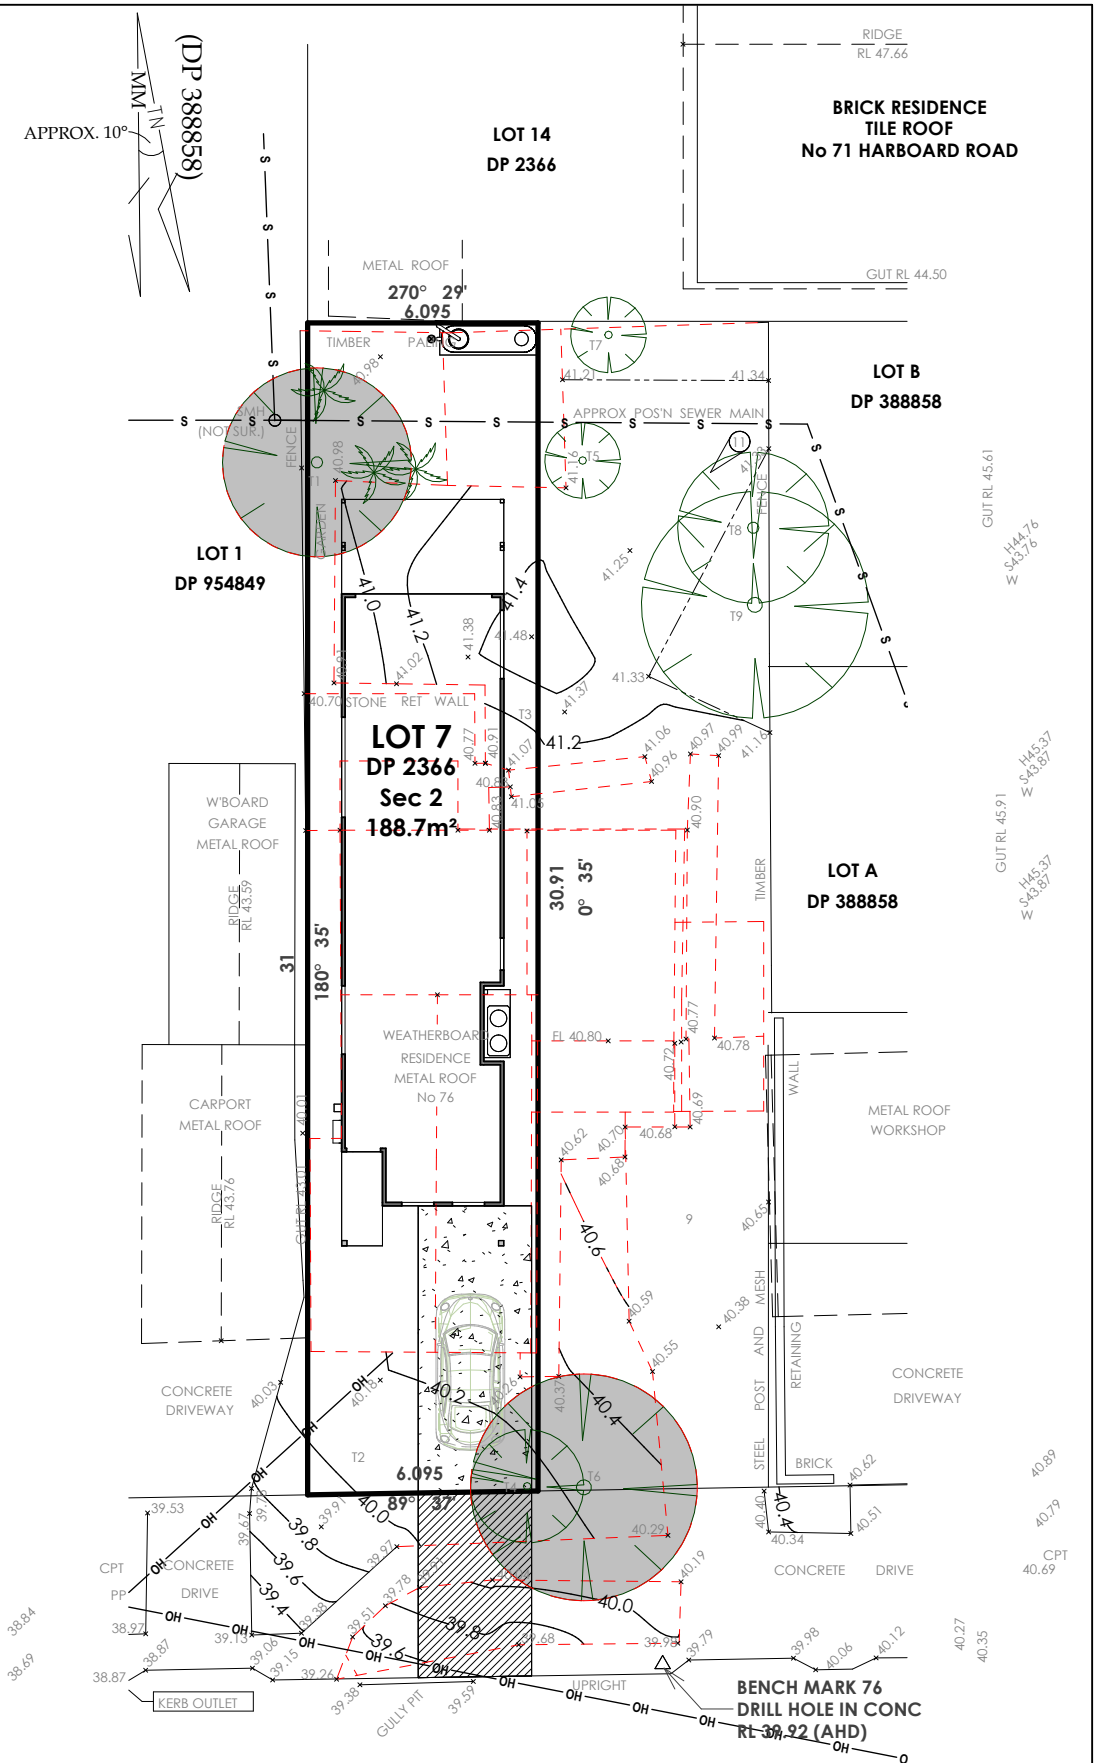

SITE PLAN SOLDIERS AVENUE

Product:	Facade:	Site Address:	Title:		Job No.:	Issue	Date	Description	Drawn	
CUSTOM	CUSTOM	Lot 7, 76 Soldiers Avenue, Freshwater NSW 2096	NOTIFICATION PLAN		221090	OWNER ACCEPTANCE	A	19.10.2021	CONCEPT SKETCH	PM
ZACHomes © ALL RIGHTS RESERVED. THIS PLAN IS THE PROPERTY OF ZAC HOMES. ANY COPYING OR ALTERING OF THE DRAWING SHALL NOT BE UNDERTAKEN WITHOUT WRITTEN PERMISSION FROM ZAC HOMES		Client: Giuseppe Ippolito & Daniel Joseph Gregory		B			03.11.2021	CHANGES AS PER CLIENT FEEDBACK	PM	
				C			17.11.2021	CHANGES AS PER CLIENT FEEDBACK	PM	
				D			08.02.2022	DA/CC SET PLANS	DG	
				E	07.02.2023	AMENDED PLANS TO SUIT COUNCIL FEEDBACK	EG/AP			
		Council: NORTHERN BEACHES	Paper: A3	Scale: 1 : 200	OWNER SIGNATURE	DATE	F	21.03.2023	DA PLANS	AP
		DP No. : 2366	Approval Type: DA	Sheet No: A	Date: 19-10-2021	OWNER SIGNATURE	DATE			