

1 SITE PLAN 1:200



REV.	DATE	COMMENTS	DRWN	NOTES This drawing is the copyright of Action Plans and not be altered, reproduced or transmitted in any form or by any means in part or in whole with the written permission of
Α	22/01/20	DA SET	EAS	
				Action Plans.  Do not scale measure from drawings. Figured dimensions
				are to be used only. The Builder/Contractor shall check and verify all levels and
				dimensions on site prior to commencement of any work, creation of shop drawings, or fabrication of components.
				All errors and omissions are to be verified by the Builder/Contractor and referred to the designer prior to the
				commencement of works.

#### LEGEND

BEN CRAIG & CLEO SOMERS

CLIENT

# PROJECT ADDRESS

58 PARNI PLACE FRENCHS FOREST, NSW, 2086

## DRAWING NO.


## NP01

DATE Wednesday, 22 January 2020

#### DRAWING NAME

NOTIFICATION PLAN - SITE PLAN

SCALE 1:200 @A3

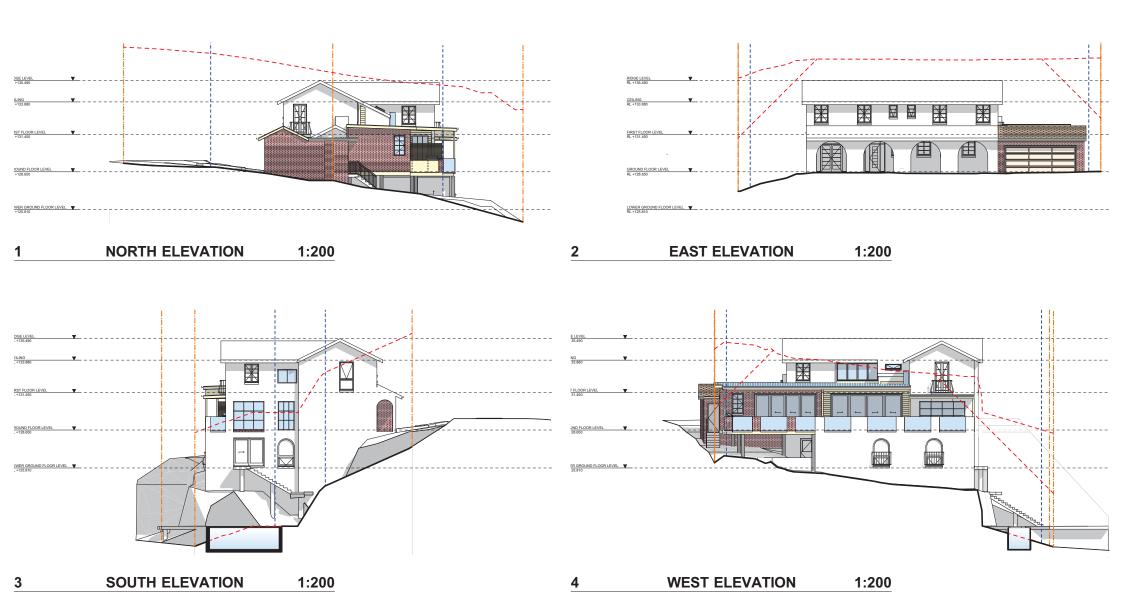



REV.	DATE	COMMENTS	DRWN	NOTES			
Α	22/01/20	DA SET	EAS	This drawing is the copyright of Action Plans and not be altered, reproduced or transmitted in any form or by an means in part or in whole with the written permission or			
				Action Plans. Do not scale measure from drawings. Figured dimension			
				are to be used only. The Builder/Contractor shall check and verify all levels an			
		creation	dimensions on site prior to commencement of any work creation of shop drawings, or fabrication of components.				
				All errors and omissions are to be verified by the Builder/Contractor and referred to the designer prior to the			
				commencement of works.			

LEGEND

PROJECT ADDRESS 58 PARNI PLACE FRENCHS FOREST, NSW, 2086

BEN CRAIG & CLEO SOMERS

CLIENT

DRAWING NO. NP02

NOTIFICATION PLAN - ELEVATIONS DATE

Wednesday, 22 January 2020

SCALE 1:200 @A3

DRAWING NAME