




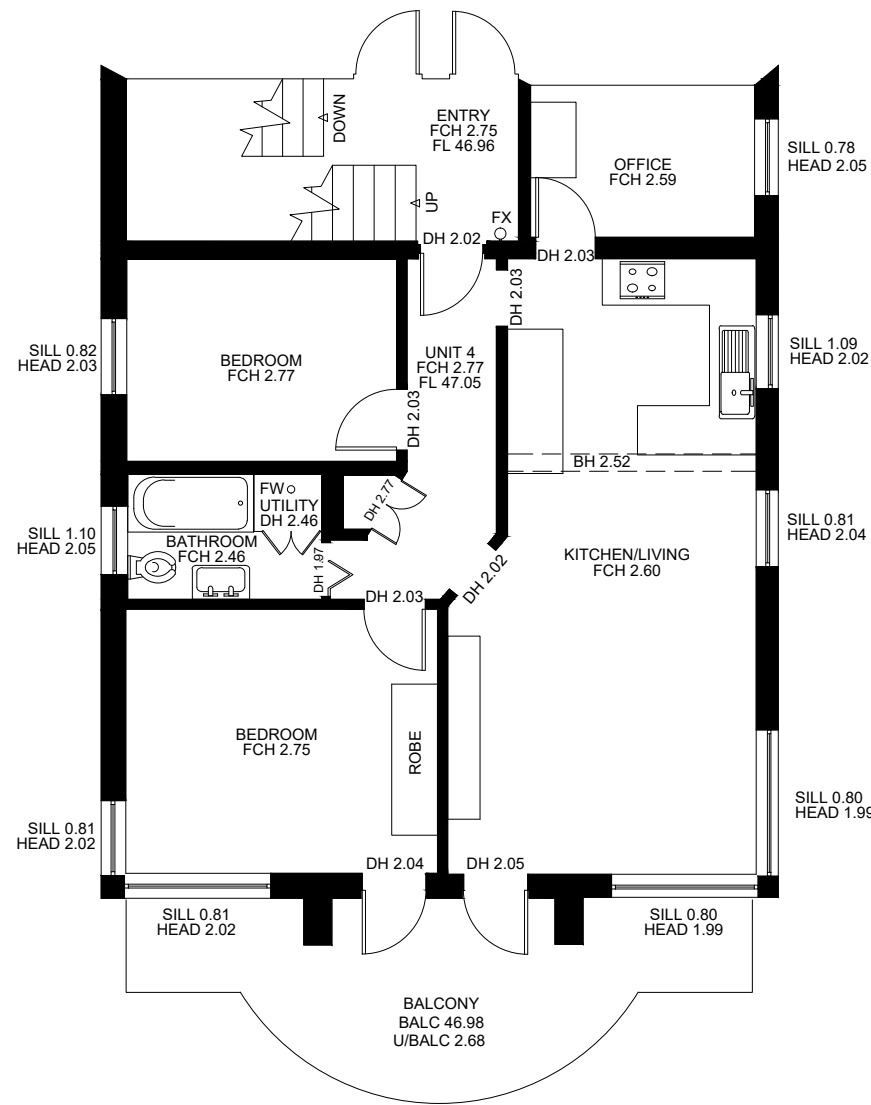

UNIT 4

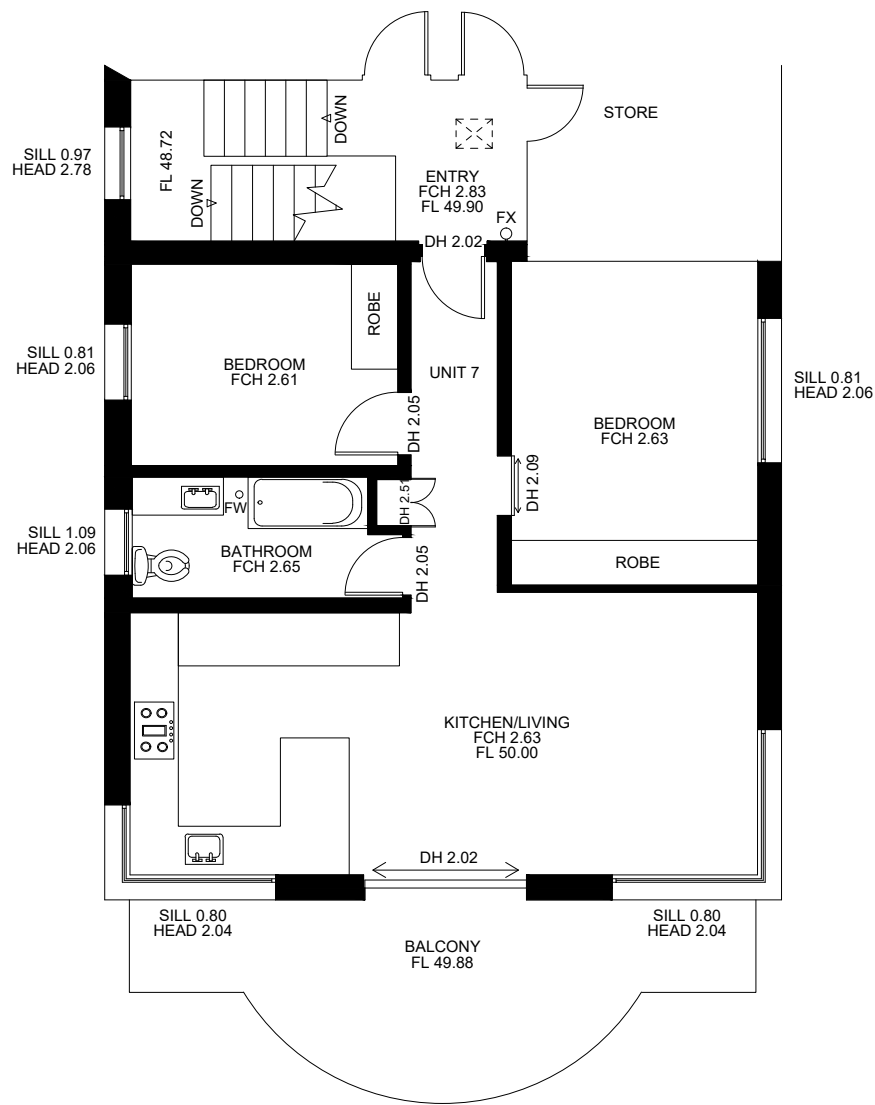

UNIT 7

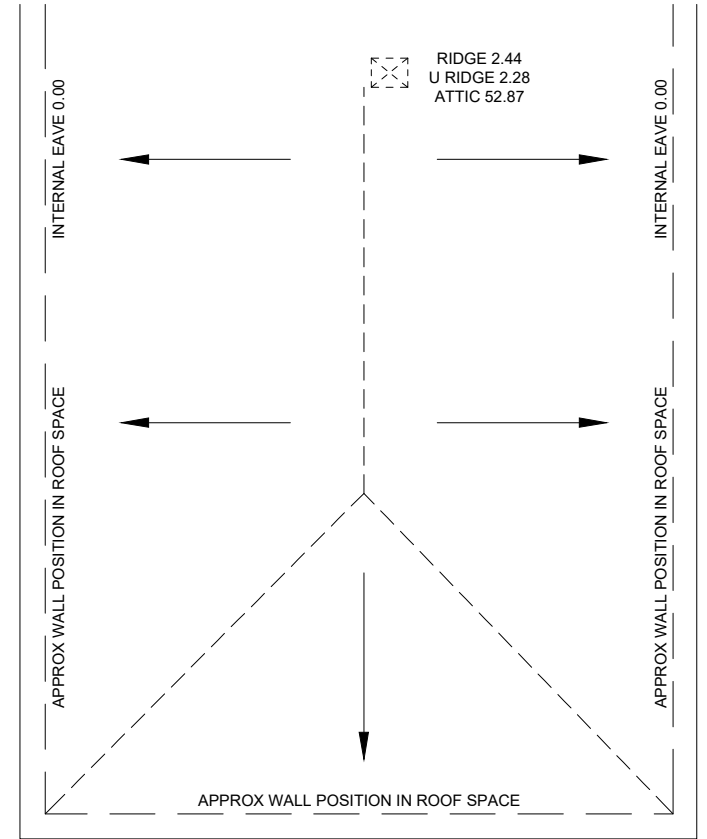

ROOF SPACE

A3

					 VMARK SURVEY PTY LTD 18/75 PACIFIC HIGHWAY WAITARA NSW 2077 PH : 02 9016 4235 EMAIL : dave@vmarksurvey.com.au ABN : 12 109 067 950	LEGEND FCH 3.09 - FALSE CEILING HEIGHTS SCH 3.09 - STRUCTURAL CEILING HEIGHTS SILL 0.85 - FLOOR TO SILL DIMENSION HEAD 2.68 - FLOOR TO HEAD DIMENSION DH 2.05 - FLOOR TO TOP OF DOOR DIMENSION FL 50.00 - APPROXIMATE FLOOR LEVEL (ASSUMED LEVEL DATUM) CRL - CEILING RL (ASSUMED LEVEL DATUM)	Vertical Datum DATUM: ASSUMED BM ADOPTED: UNIT 7 RL: 50.00	Drawing Title EXISTING FLOOR PLANS		Project 4 & 7/1A GREYCLIFFE STREET QUEENSLIFF				
							Client Details HOBBS JAMIESON ARCHITECTURE		Date APRIL 2024	Drm CH	Chk DJB	Pos DJB		
Rev	Drm	Revision/Issue	Ref No	Date			Scale 1:100@A3		Drawing No. 209214-FP	Rev. -				