



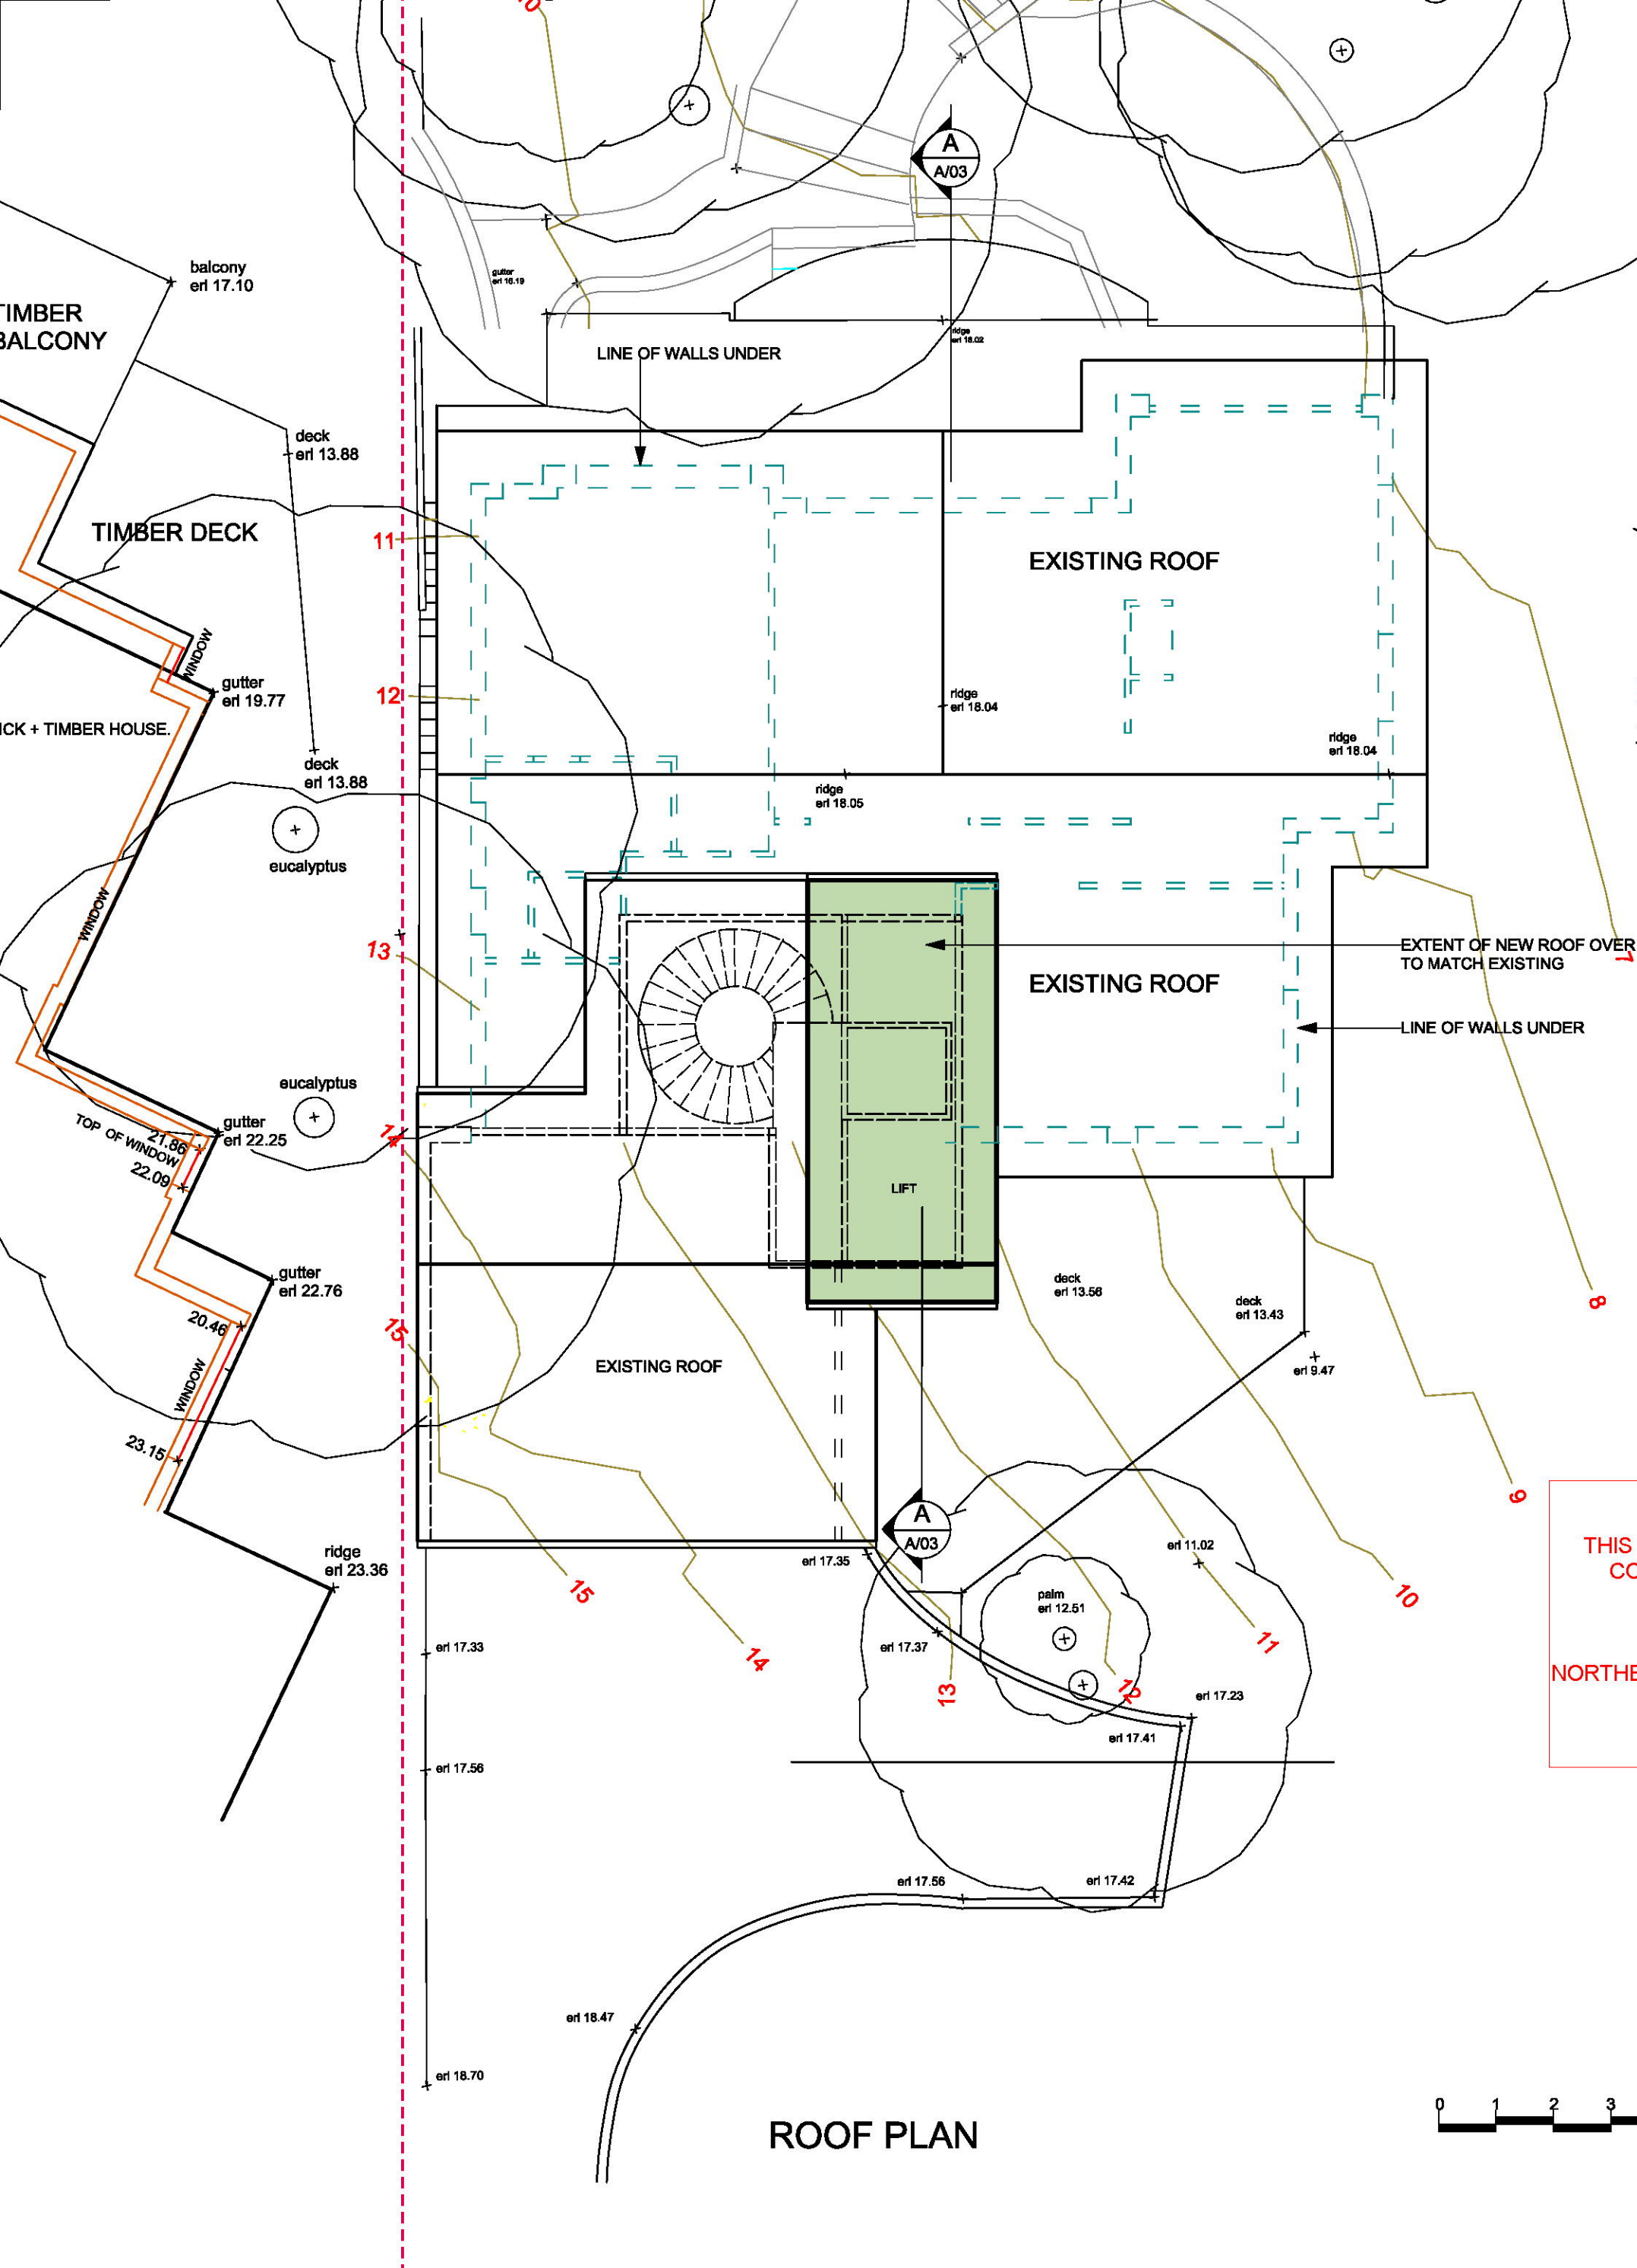


ROOF PLAN

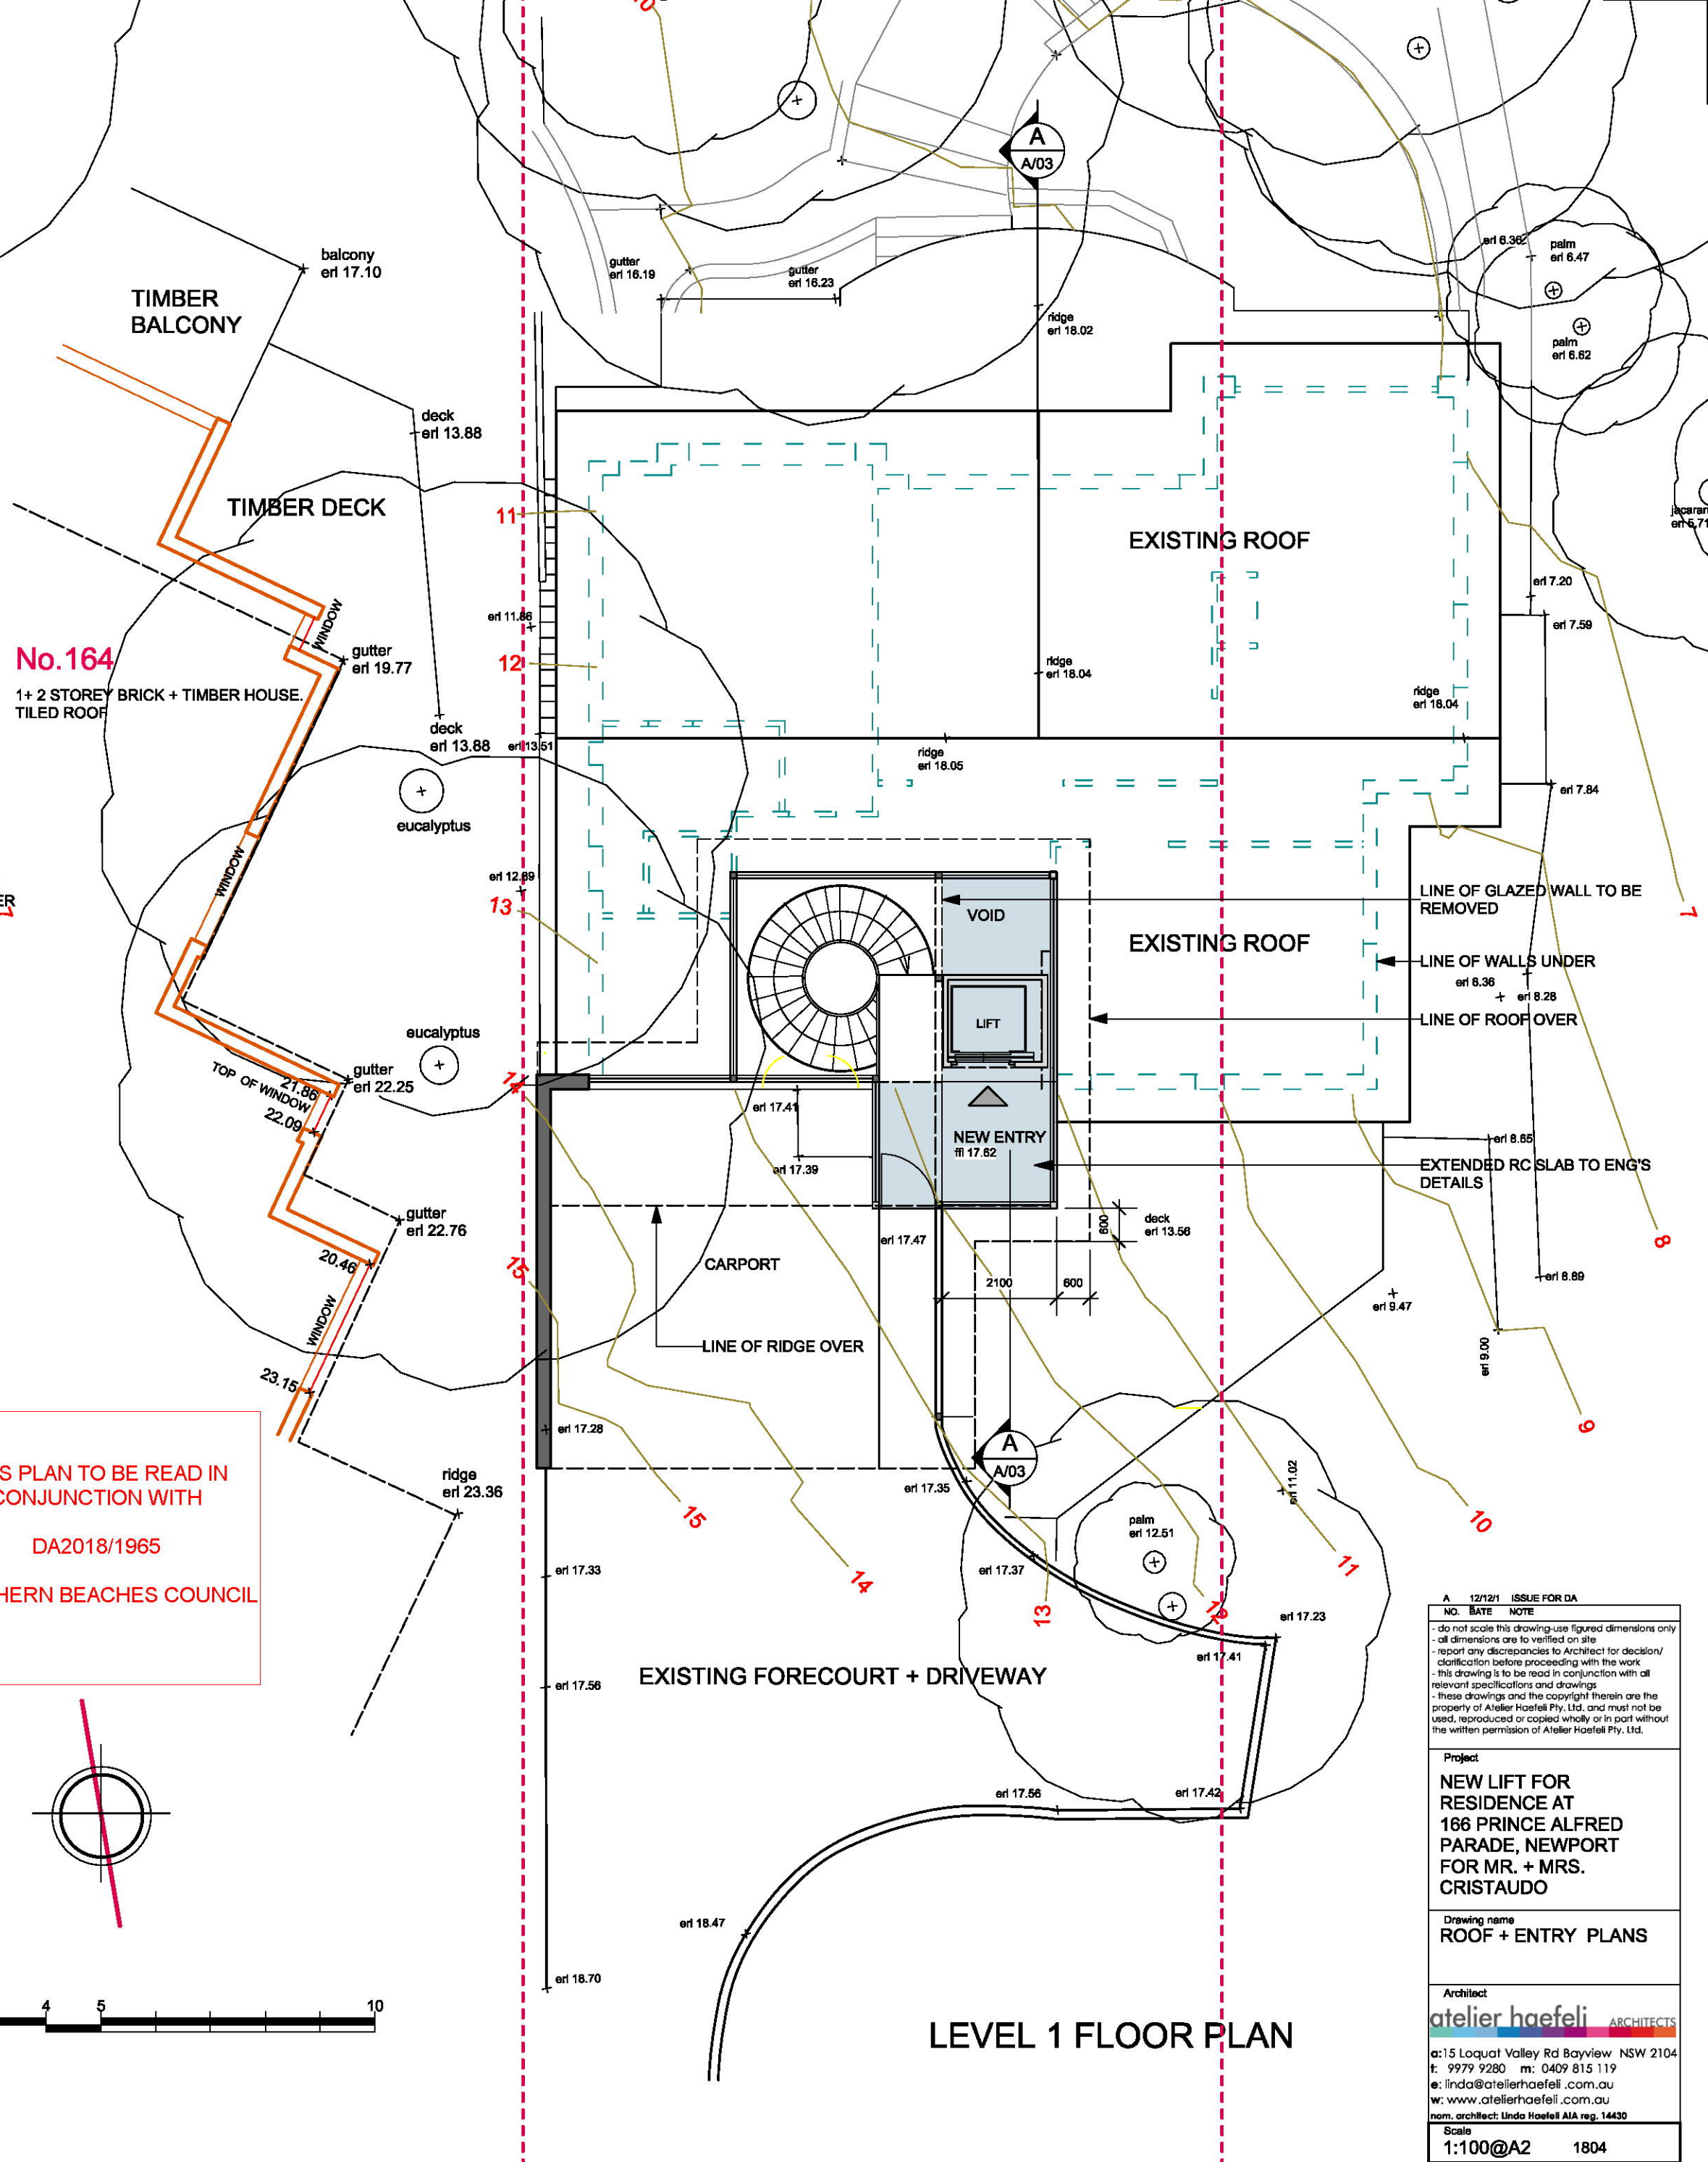


LEVEL 1 FLOOR PLAN

THIS PLAN TO BE READ IN
CONJUNCTION WITH
DA2018/1965
NORTHERN BEACHES COUNCIL

A 12/12/11 ISSUE FOR DA		
NO.	DATE	NOTE
- do not scale this drawing-use figured dimensions only		
- all dimensions are to be verified on site		
- report any discrepancies to Architect for decision/		
clarification before proceeding with the work		
- this drawing is to be read in conjunction with all		
relevant specifications and drawings		
- these drawings and the copyright therein are the		
property of Atelier Haefeli Pty. Ltd. and must not be		
used, reproduced or copied wholly or in part without		
the written permission of Atelier Haefeli Pty. Ltd.		
Project		
NEW LIFT FOR		
RESIDENCE AT		
166 PRINCE ALFRED		
PARADE, NEWPORT		
FOR MR. + MRS.		
CRISTAUDD		
Drawing name		
ROOF + ENTRY PLANS		
Architect		
atelier haefeli ARCHITECTS		
at: 15 Laquet Valley Rd Bayview NSW 2104		
t: 9979 9280 m: 0409 815 119		
e: linda@atelierhaefeli.com.au		
w: www.atelierhaefeli.com.au		
nom. architect: Linda Haefeli AIA reg. 14430		
Scale		
1:100@A2 1804		
Date		
sept. '18 A		
North		
Job No.		
Dwg No.		
Rev.		
A/02		

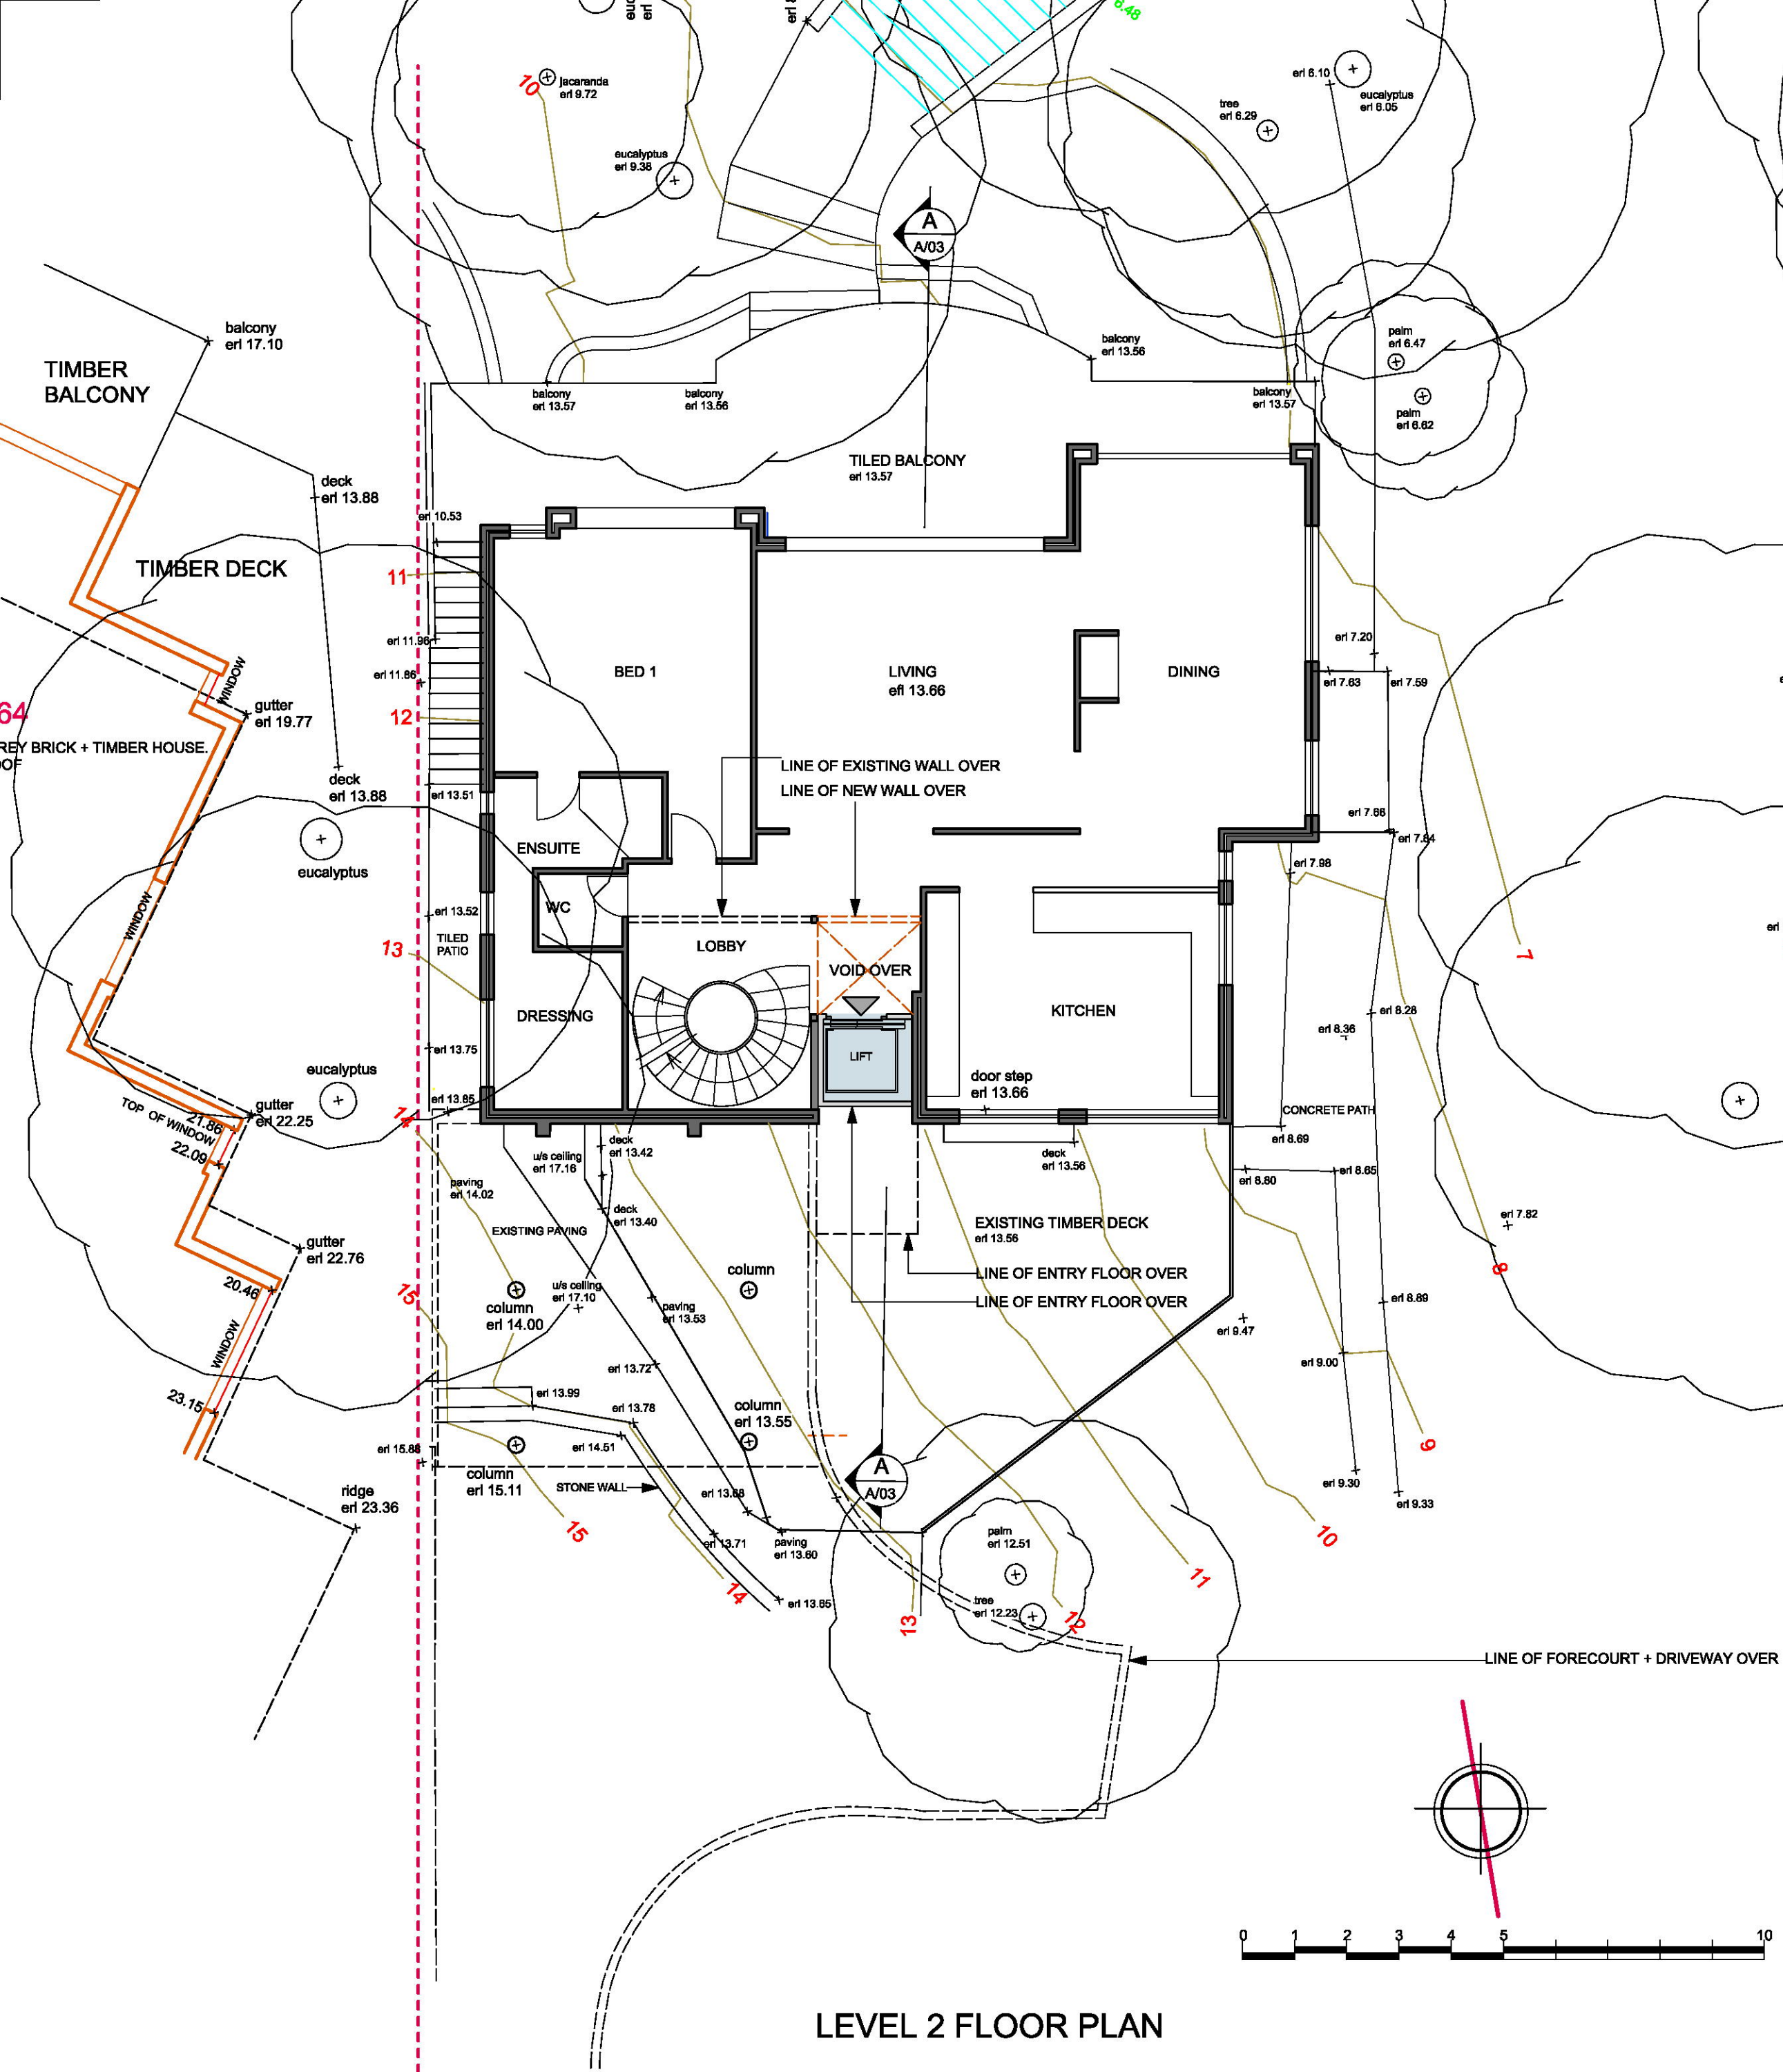



LEVEL 2 FLOOR PLAN

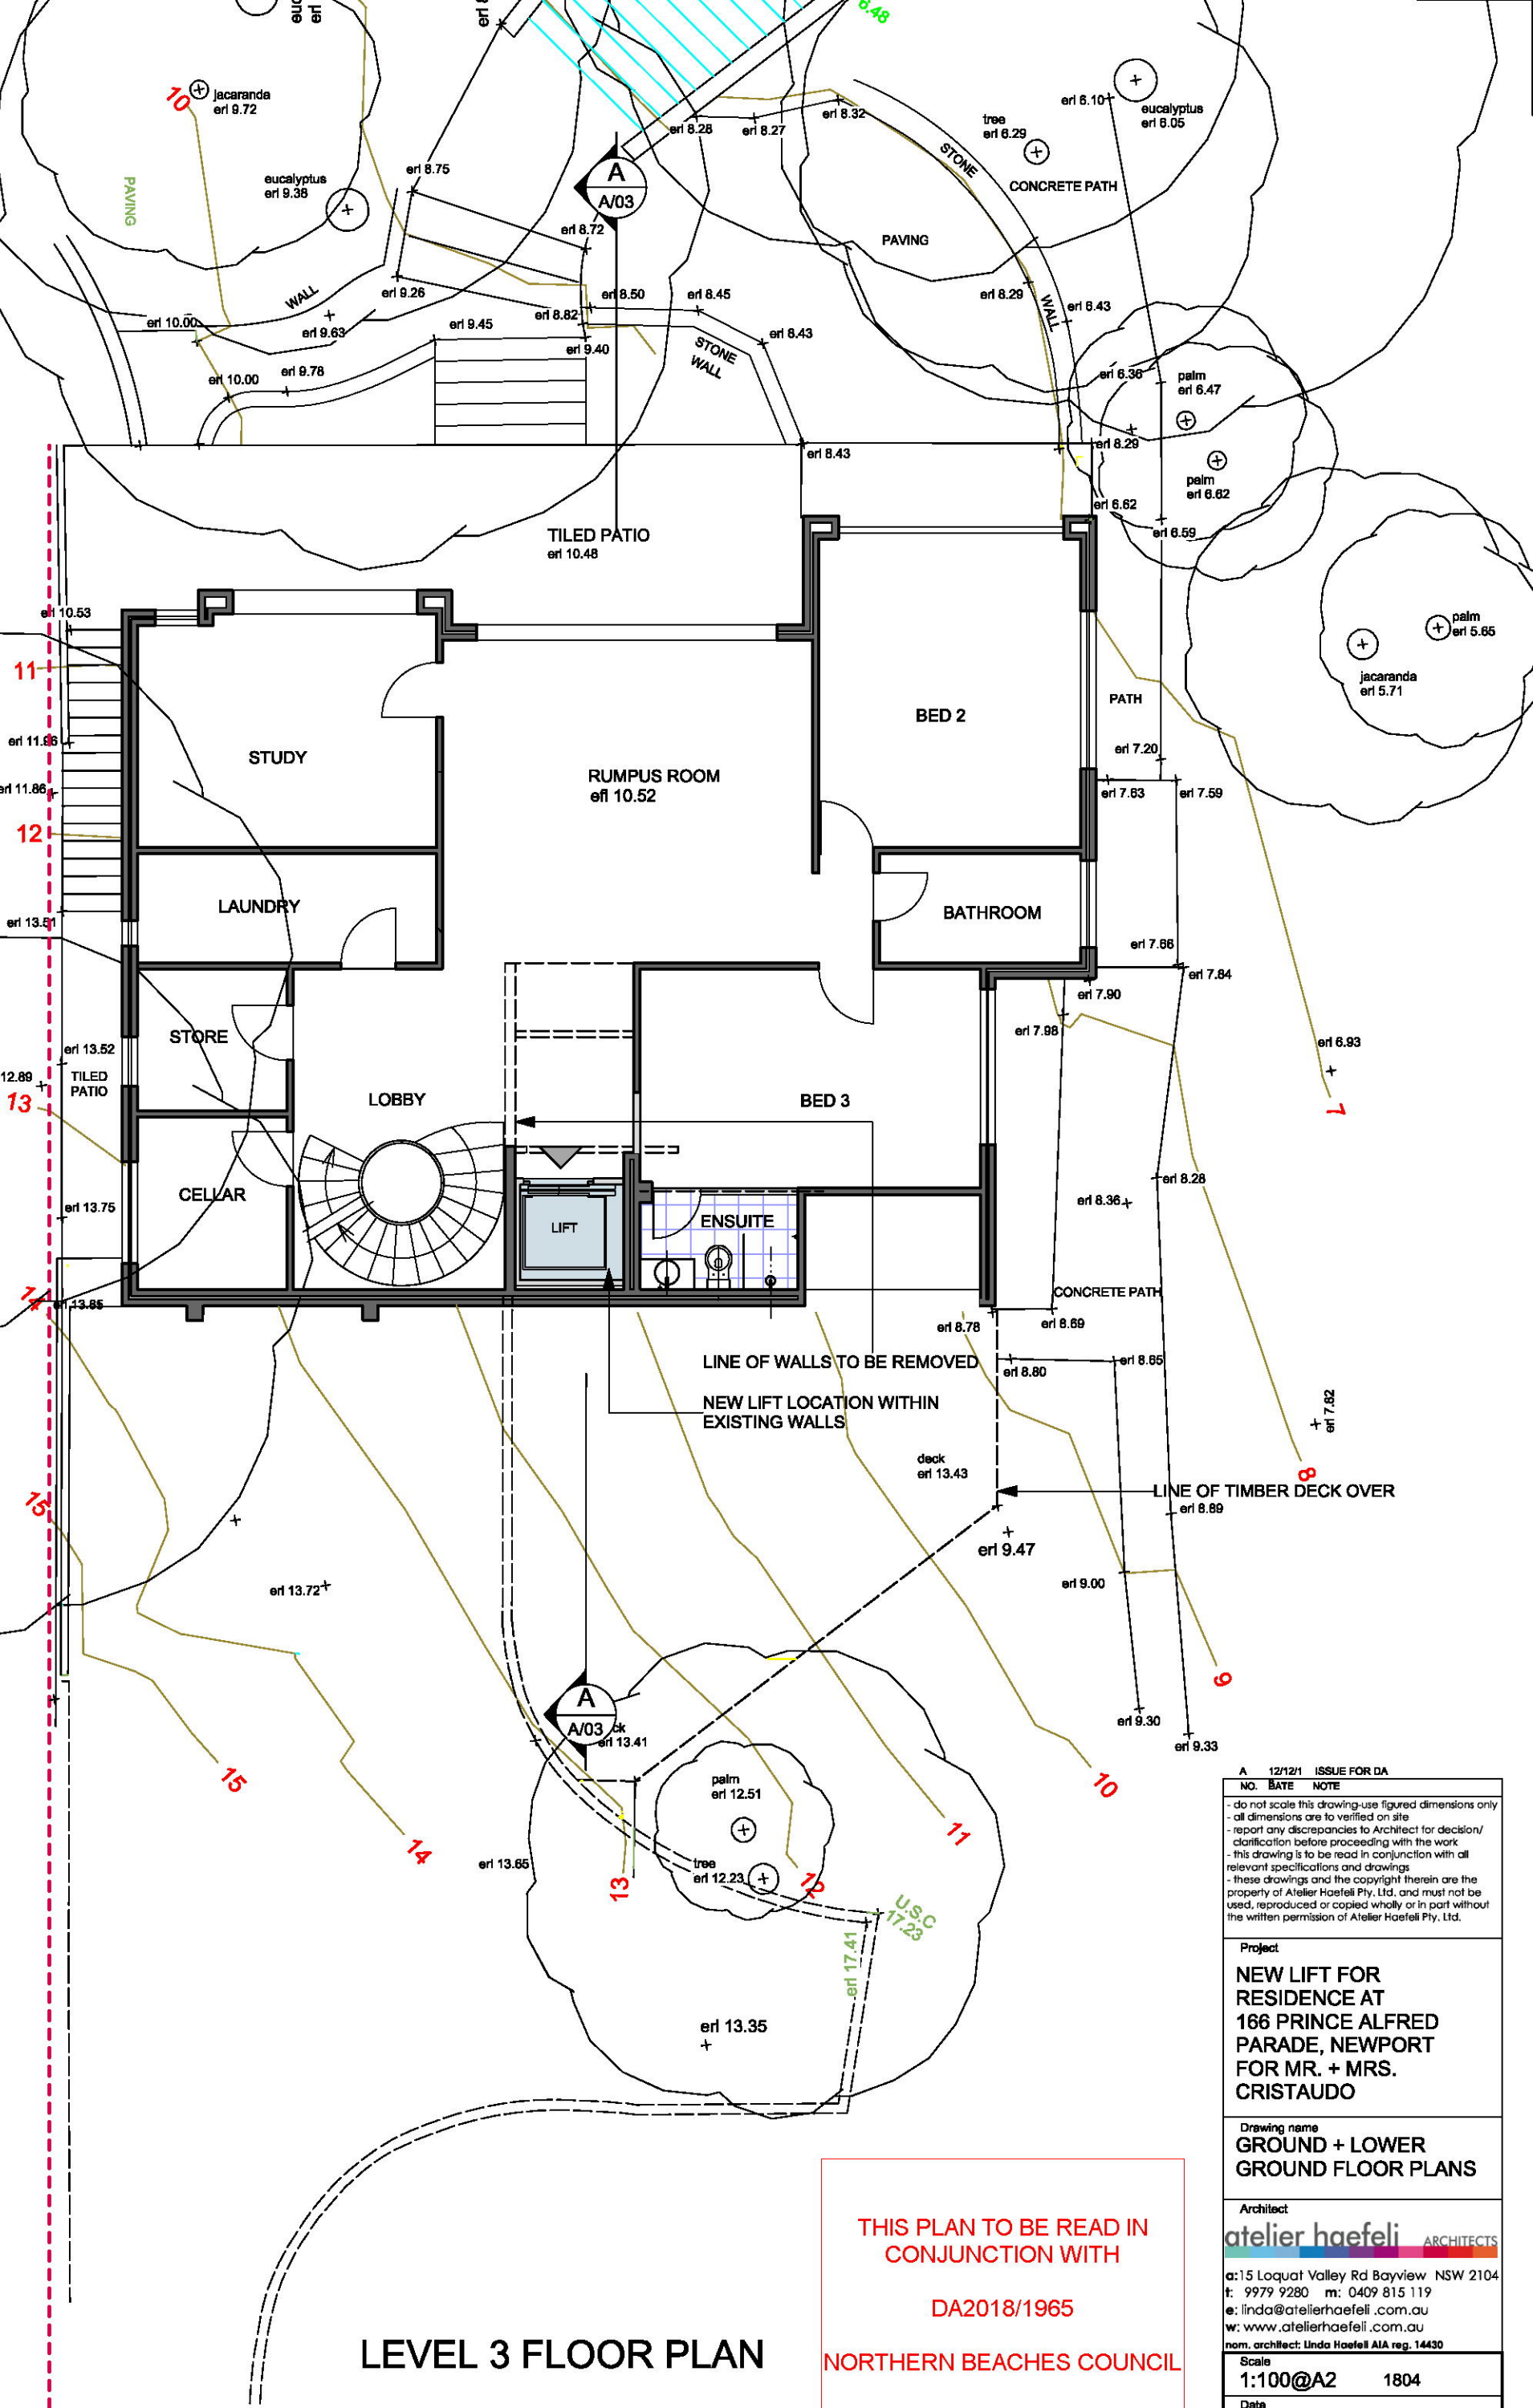

LEVEL 3 FLOOR PLAN

THIS PLAN TO BE READ IN
CONJUNCTION WITH
DA2018/1965
NORTHERN BEACHES COUNCIL

A 12/121 ISSUE FOR DA		
NO.	DATE	NOTE
- do not scale this drawing-use figured dimensions only		
- all dimensions are to be verified on site		
- report any discrepancies to Architect for decision/		
clarification before proceeding with the work		
- this drawing is to be read in conjunction with all		
relevant specifications and drawings		
- these drawings and the copyright therein are the		
property of Atelier Haefeli Pty. Ltd. and must not be		
used, reproduced or copied wholly or in part without		
the written permission of Atelier Haefeli Pty. Ltd.		
Project		
NEW LIFT FOR		
RESIDENCE AT		
166 PRINCE ALFRED		
PARADE, NEWPORT		
FOR MR. + MRS.		
CRISTAUDD		
Drawing name		
GROUND + LOWER		
GROUND FLOOR PLANS		
Architect		
atelier haefeli ARCHITECTS		
at: 15 Laquet Valley Rd Bayview NSW 2104		
t: 9979 9280 m: 0409 815 119		
e: linda@atelierhaefeli.com.au		
w: www.atelierhaefeli.com.au		
nom. architect: Linda Haefeli AIA reg. 14430		
Scale	1:100@A2	1804
Date	sept. '18	A
North	Job No.	Dwg No.
	Rev.	A/03

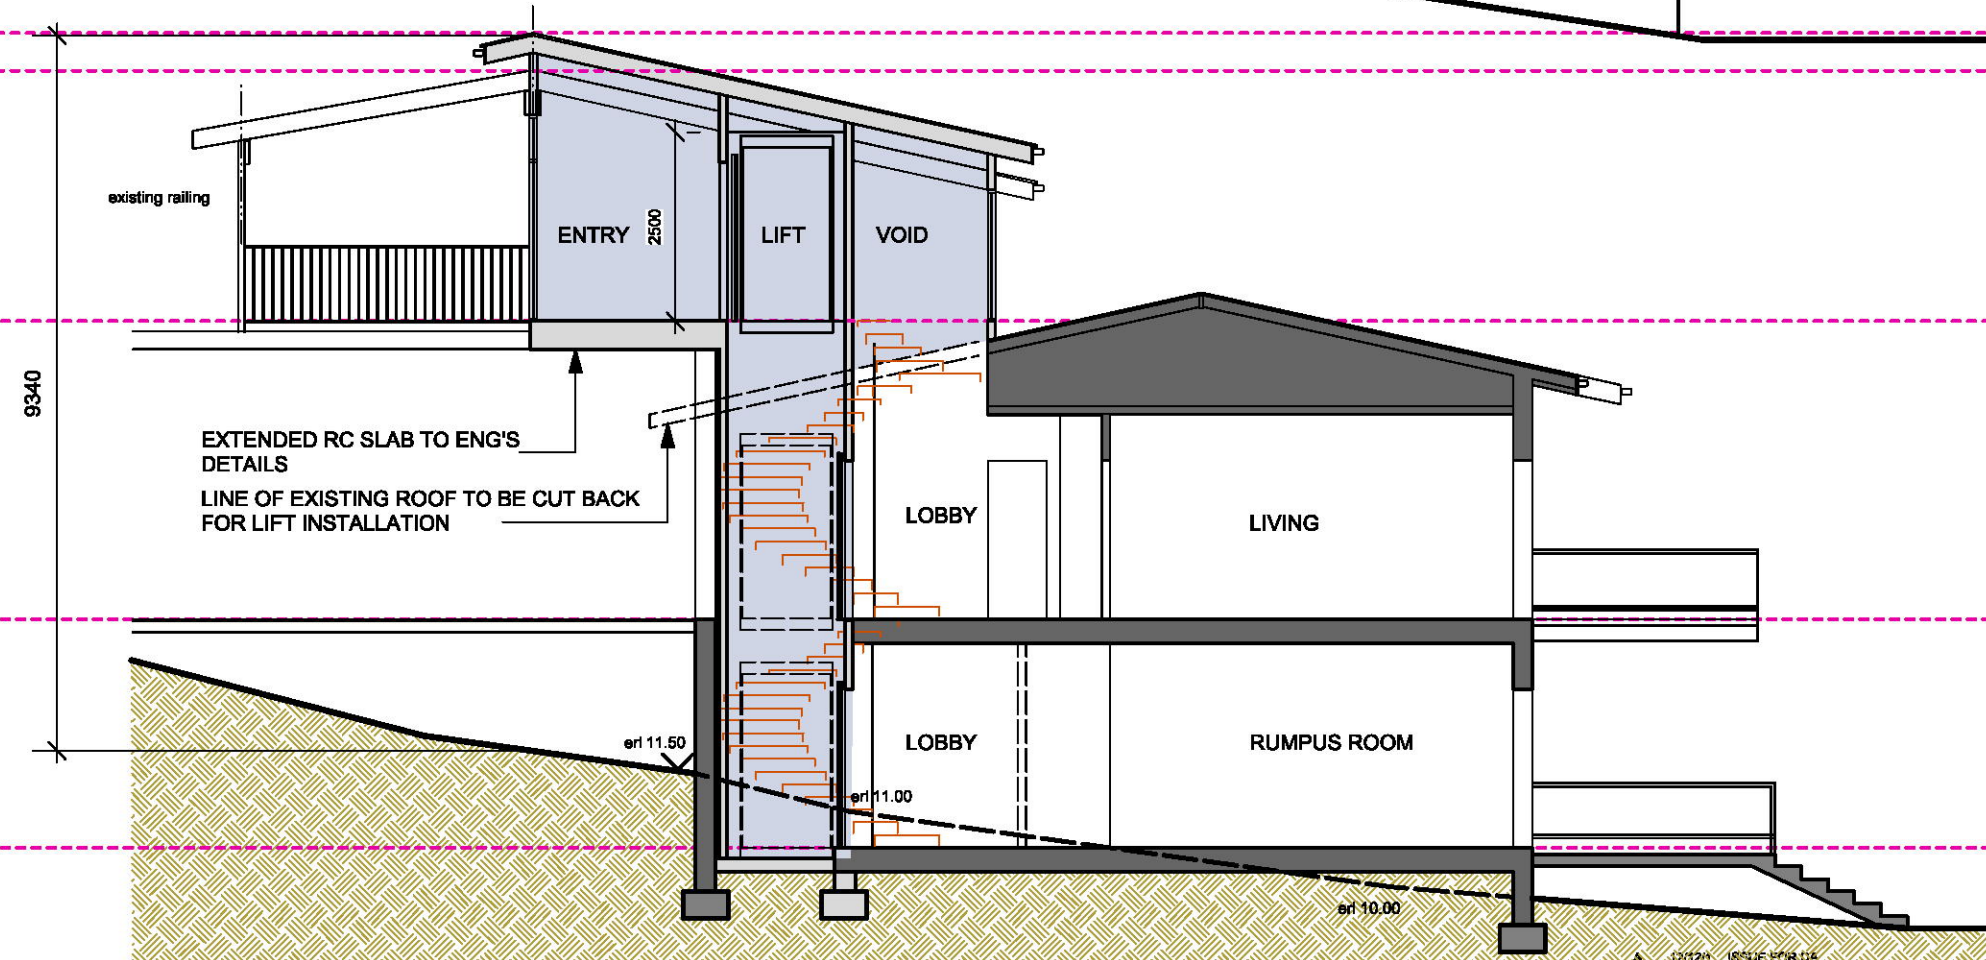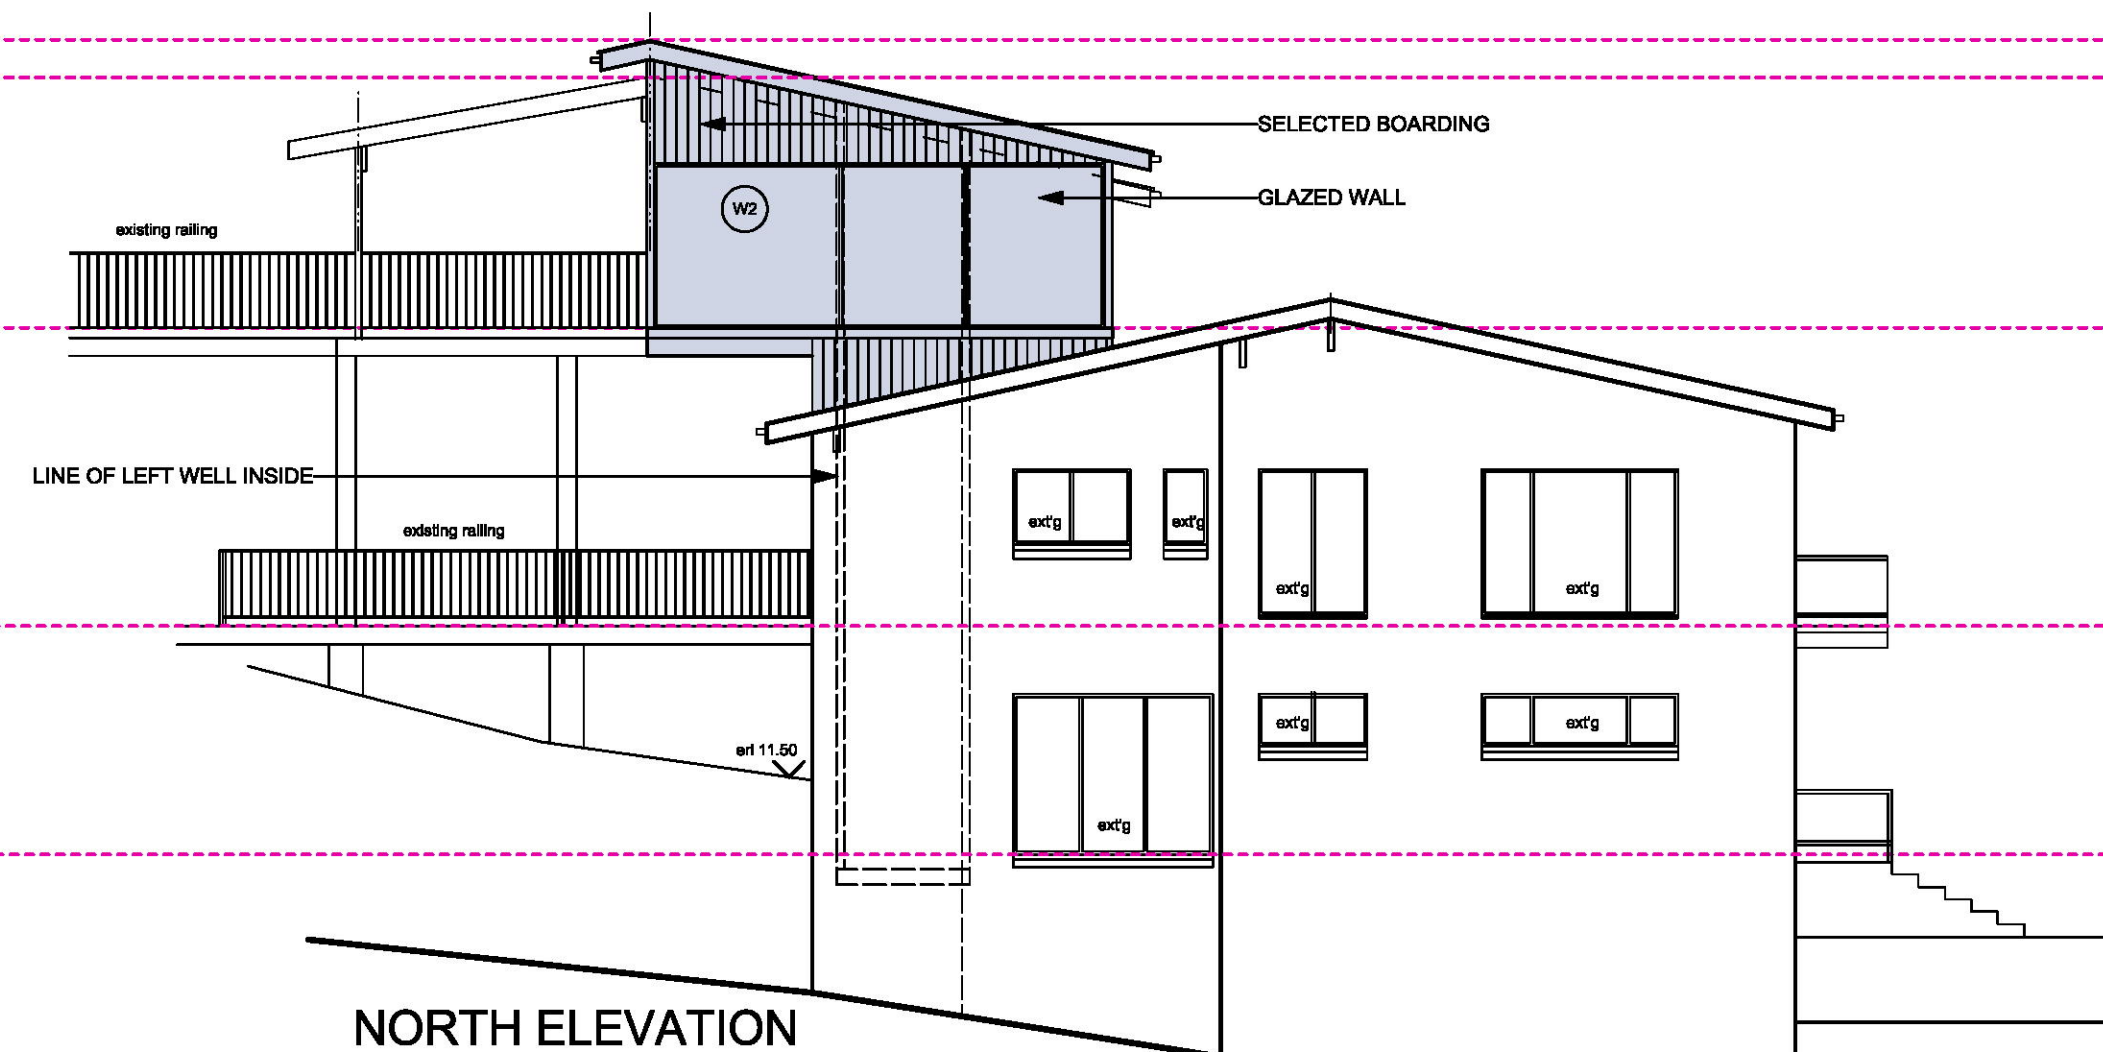

NORTHERN BEACHES COUNCIL

SOUTH ELEVATION

A 12/19/19 1952L2:CPA 15		
NO.	BATE	NOTE
do not scale this drawing-use figured dimensions only all dimensions are to be verified on site any other discrepancies to Architect for decision/ clarification before proceeding with the work this drawing is to be read in conjunction with all relevant specifications and drawings these drawings and the copyright therein are the property of Atelier Haefeli Pty. Ltd. and must not be used, reproduced or copied wholly or in part without the written permission of Atelier Haefeli Pty. Ltd.		
Project		
NEW LIFT FOR RESIDENCE AT 162 PRINCE ALFRED PARADE, NEWPORT FOR MR., & MRS. CRISTAUDO		
Drawing name		
ELEVATIONS		
Architect		
atelier haefeli		ARCHITECTS
a:15 Locust Valley Rd Bayview, NSW 2104 p: 9979 9280 m: 0409 815 119 w: atelierhaefeli.com.au n: www.atelierhaefeli.com.au www: www.atelierhaefeli.com.au reg. 14340		
Scale		
1:100@A2		1804
Date		
sept. '18		A
North	Job No.	Dwg No.
	Rev.	A/04