

 northern  
beaches  
council

**THIS PLAN IS TO BE READ IN  
CONJUNCTION WITH  
THE CONDITIONS OF DEVELOPMENT  
CONSENT**

**DA2020/1692**

#### NOTES

- Any discrepancies to be brought to the Architect's attention.
- Use figure dimension in preference to scaling.
- Only scale under direction from Architect.
- Builder to examine site and verify conditions and dimensions.
- This drawing remains the property of the Architects.
- Client is granted conditional licence to use drawings.
- Transfer of the licence is prohibited.
- Architect reserves the right to terminate the licence.
- Reproduction of the drawing in whole or part is prohibited.
- Electronic data transfer should be scanned for viruses before use.
- Any loss or damage (incl. consequential damage) caused to the recipient of electronic data, by its direct or indirect use, is not the liability of the architect.
- Refer to hard copies for accuracy of electronic data.
- © Copyright reserved by the Architects.


#### REVISIONS

No	Amendment	Date
A	Prelim DA for Planner	06.11.20




**WATERSHED  
DESIGN** architecture  
interiors  
landscapes

Phone: 02 9977 1076 Fax: 02 9976 0625 info@watersheddesign.com.au

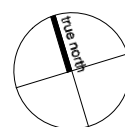

CLIENT	John & Natalie Lawson	ADDRESS	14 Narrabeen Park Parade, Warriewood	JOB NO	15023	DRAWING NO	DA01
PROJECT	Alterations & Additions	TITLE	Site Analysis	DRAWN	NT	ISSUE	A
				CHECKED	MK		
				SCALE A3	1:200		

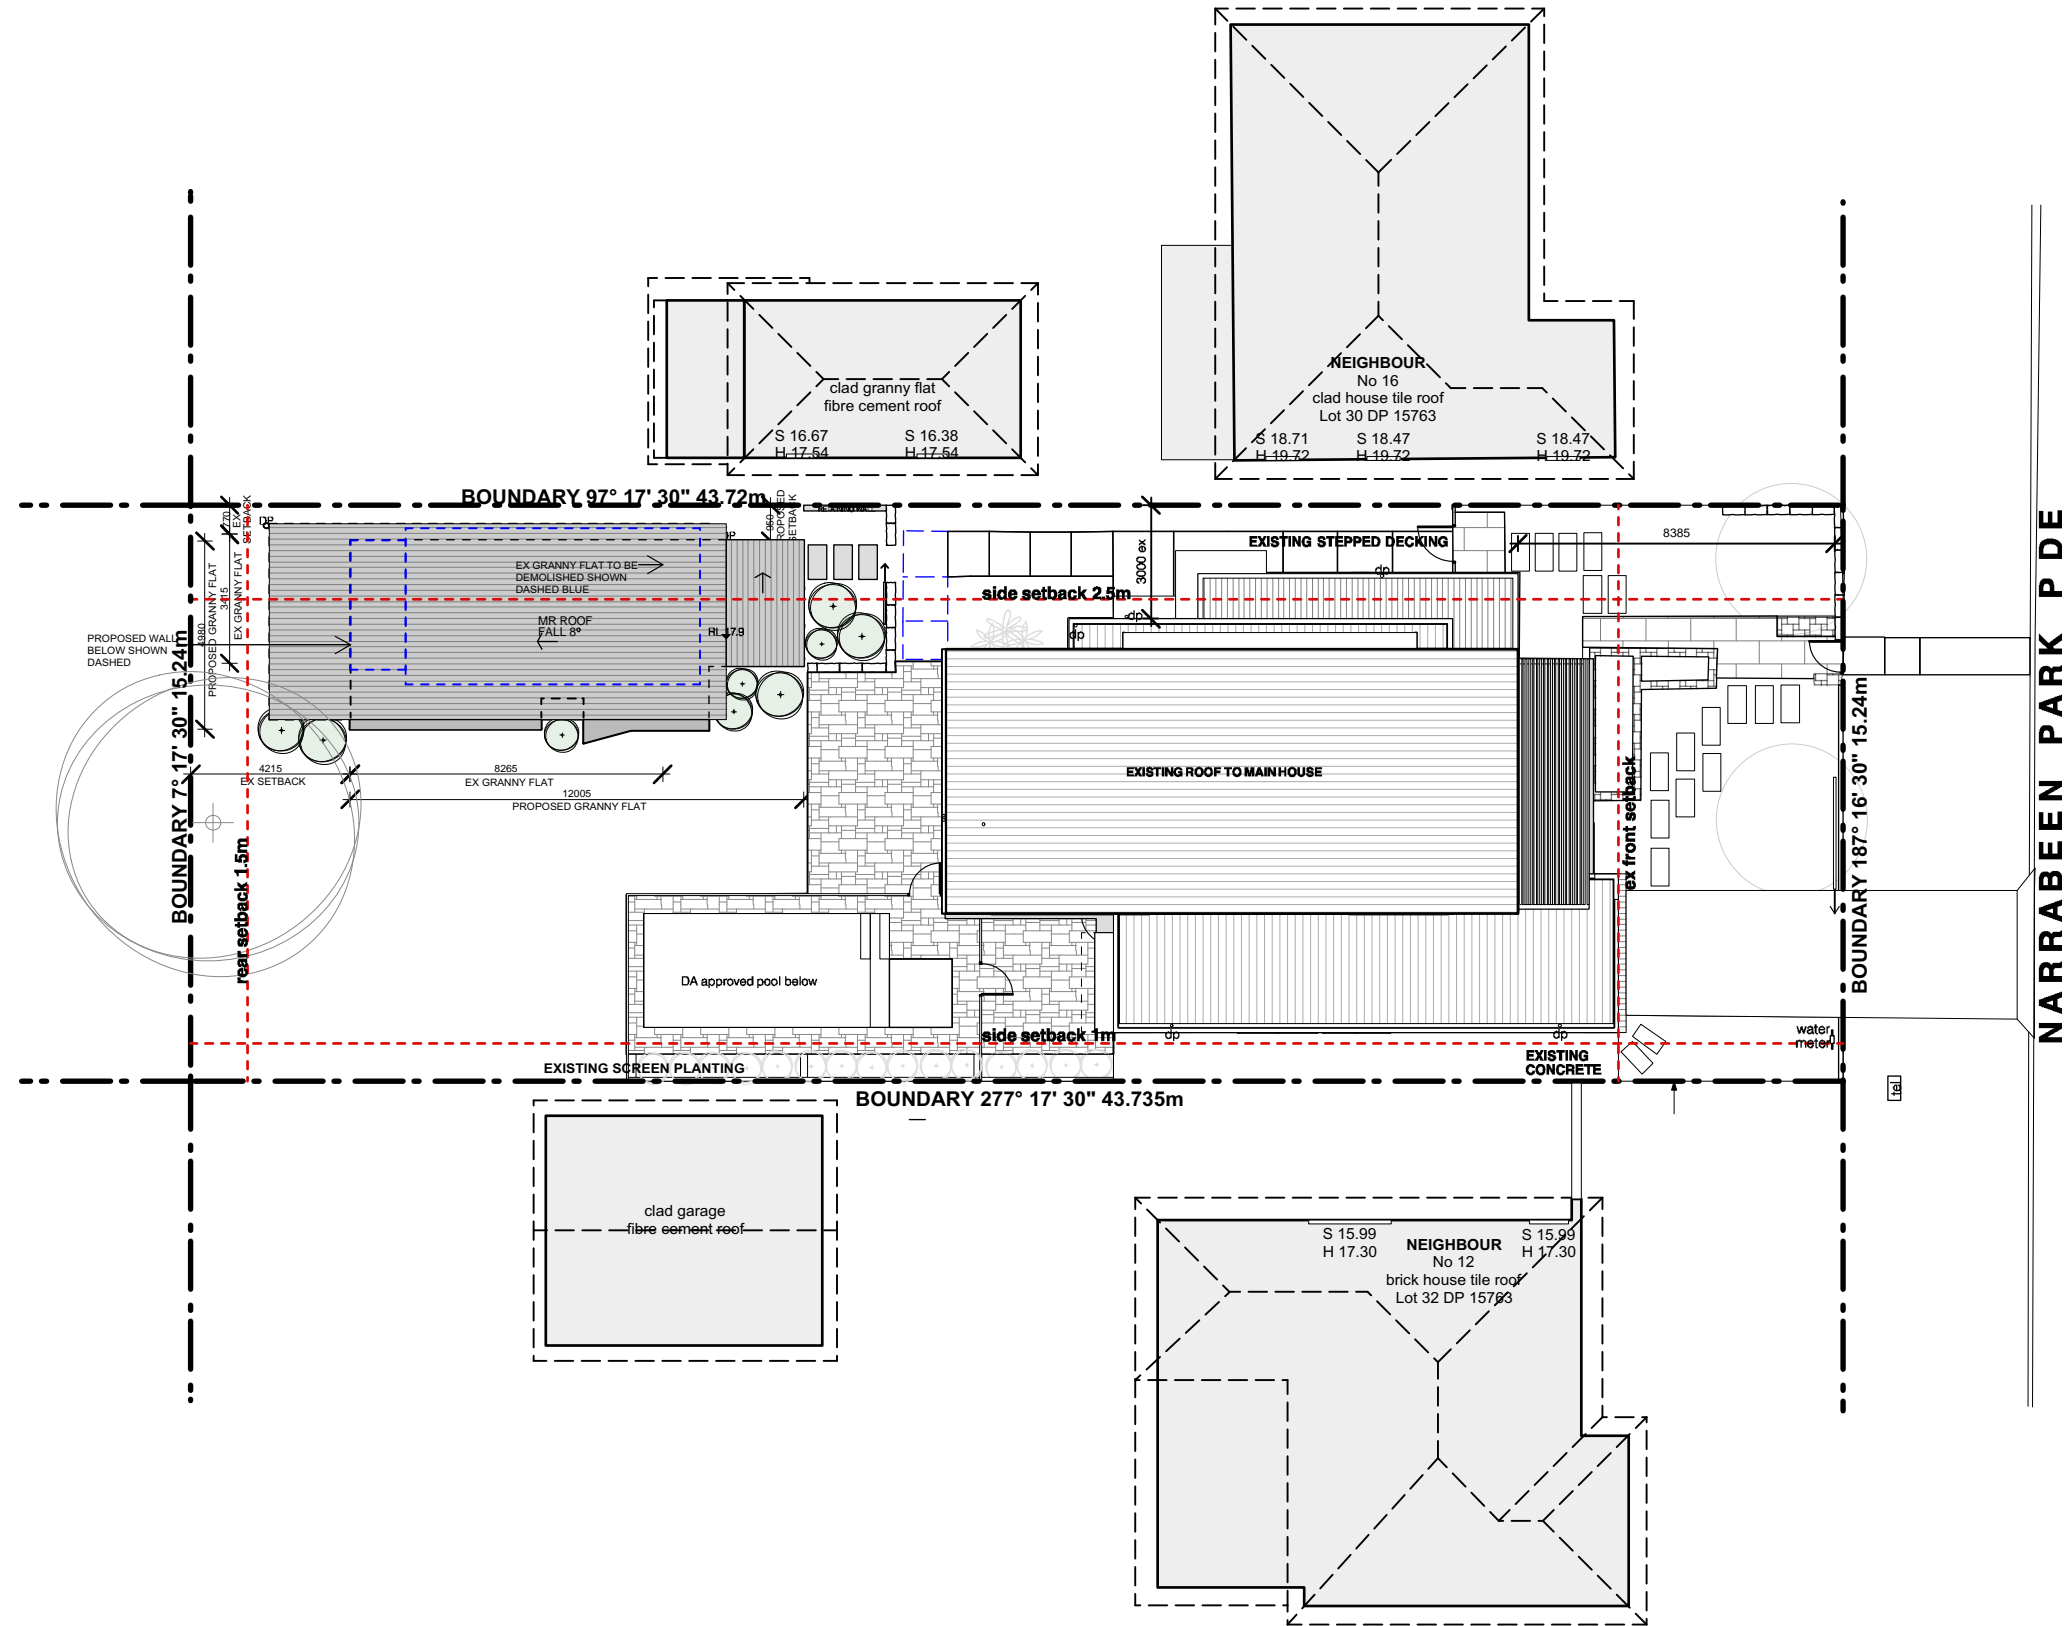

 northern  
beaches  
council

**THIS PLAN IS TO BE READ IN  
CONJUNCTION WITH  
THE CONDITIONS OF DEVELOPMENT  
CONSENT**

**DA2020/1692**

#### NOTES


- Any discrepancies to be brought to the Architect's attention.
- Use figure dimension in preference to scaling.
- Only scale under direction from Architect.
- Builder to examine site and verify conditions and dimensions.
- This drawing remains the property of the Architects.
- Client is granted conditional licence to use drawings.
- Transfer of the licence is prohibited.
- Architect reserves the right to terminate the licence.
- Reproduction of the drawing in whole or part is prohibited.
- Electronic data transfer should be scanned for viruses before use.
- Any loss or damage (incl. consequential damage) caused to the recipient of electronic data, by its direct or indirect use, is not the liability of the architect.
- Refer to hard copies for accuracy of electronic data.
- © Copyright reserved by the Architects.

#### REVISIONS


No	Amendment	Date
A	Prelim DA for Planner	06.11.20



Phone: 02 9977 1076 Fax: 02 9976 0625 info@watersheddesign.com.au

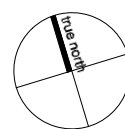

CLIENT	John & Natalie Lawson	ADDRESS	14 Narrabeen Park Parade, Warriewood	JOB NO	15023	DRAWING NO	DA02
PROJECT	Alterations & Additions	TITLE	Proposed Site & Roof Plan	DRAWN	NT	ISSUE	A
				CHECKED	MK		
				SCALE A3	1:200		

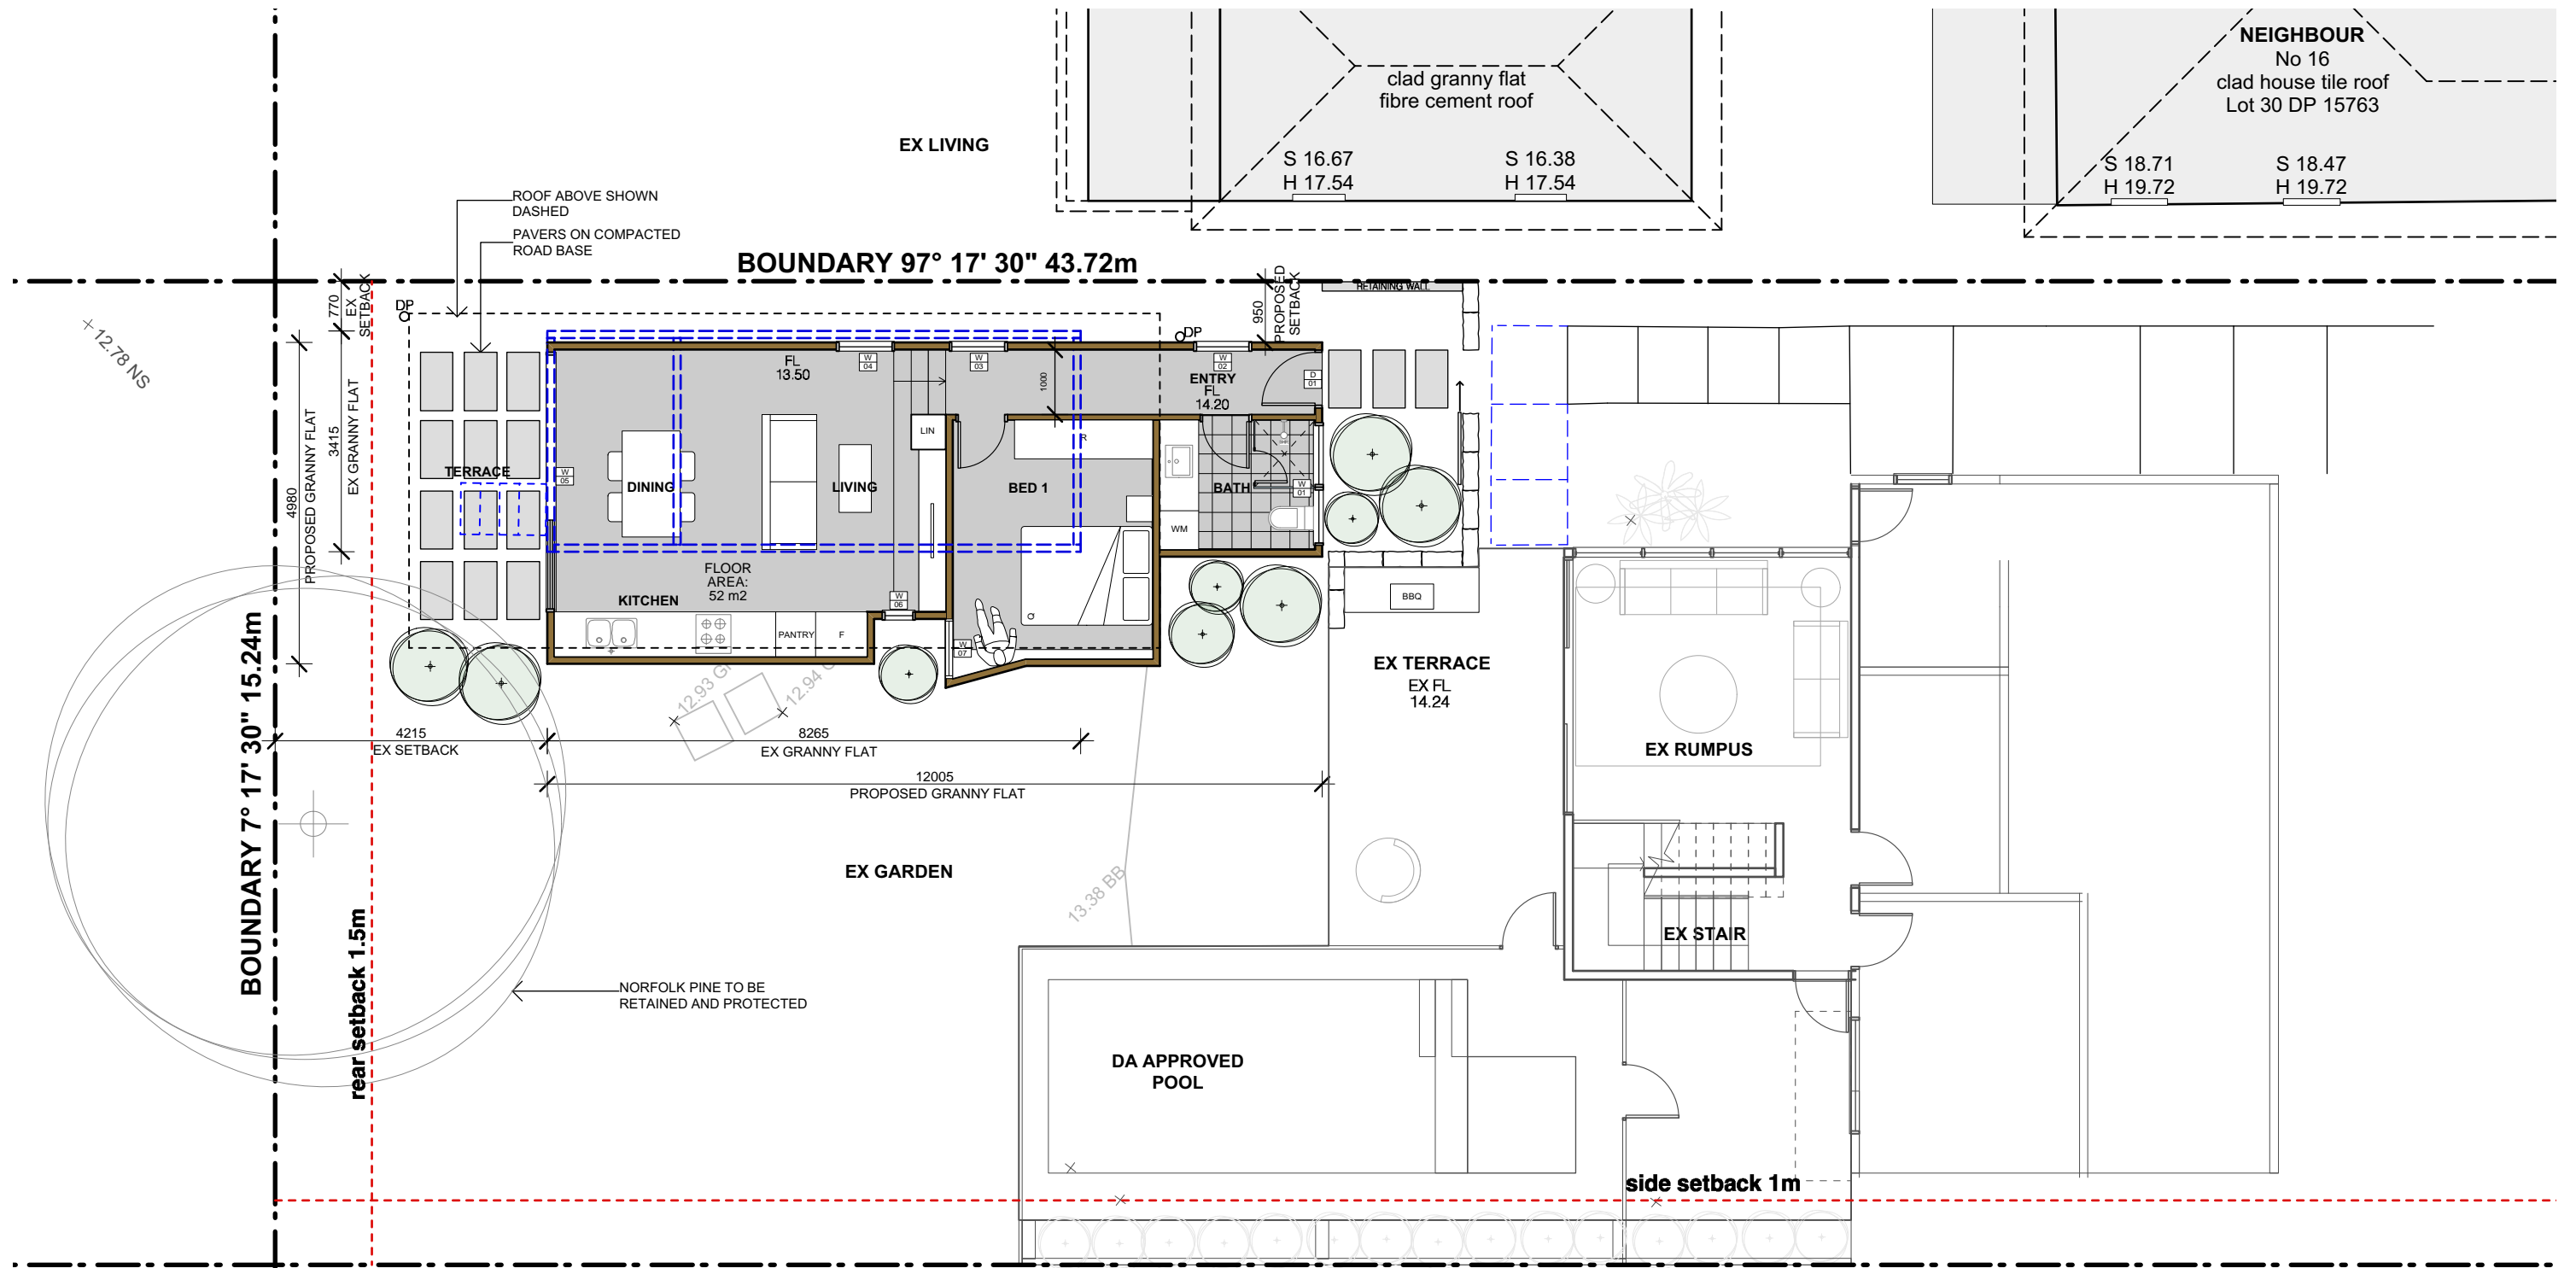

GRANNY FLAT GROUND PLAN

 northern beaches council

**THIS PLAN IS TO BE READ IN CONJUNCTION WITH THE CONDITIONS OF DEVELOPMENT CONSENT**


**DA2020/1692**

NOTES		
• Any discrepancies to be brought to the Architect's attention.		
• Use figure dimension in preference to scaling.		
• Only scale under direction from Architect.		
• Builder to examine site and verify conditions and dimensions.		
• This drawing remains the property of the Architects.		
• Client is granted conditional licence to use drawings.		
• Transfer of the licence is prohibited.		
• Architect reserves the right to terminate the licence.		
• Reproduction of the drawing in whole or part is prohibited.		
• Electronic data transfer should be scanned for viruses before use.		
• Any loss or damage (incl. consequential damage) caused to the recipient of electronic data, by its direct or indirect use, is not the liability of the architect.		
• Refer to hard copies for accuracy of electronic data.		
• © Copyright reserved by the Architects.		


REVISIONS		
No	Amendment	Date
A	Prelim DA for Planner	06.11.20

 **WATERSHED DESIGN** architecture interiors landscapes

Phone: 02 9977 1076 Fax: 02 9976 0625 info@watersheddesign.com.au

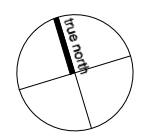

CLIENT	John & Natalie Lawson	ADDRESS	14 Narrabeen Park Parade, Warriewood	JOB NO	15023	DRAWING NO	DA03
PROJECT	Alterations & Additions	TITLE	Alterations to Existing Lower Ground Floor Plan	DRAWN	NT	ISSUE	A
				CHECKED	MK		
				SCALE A3	1:100		

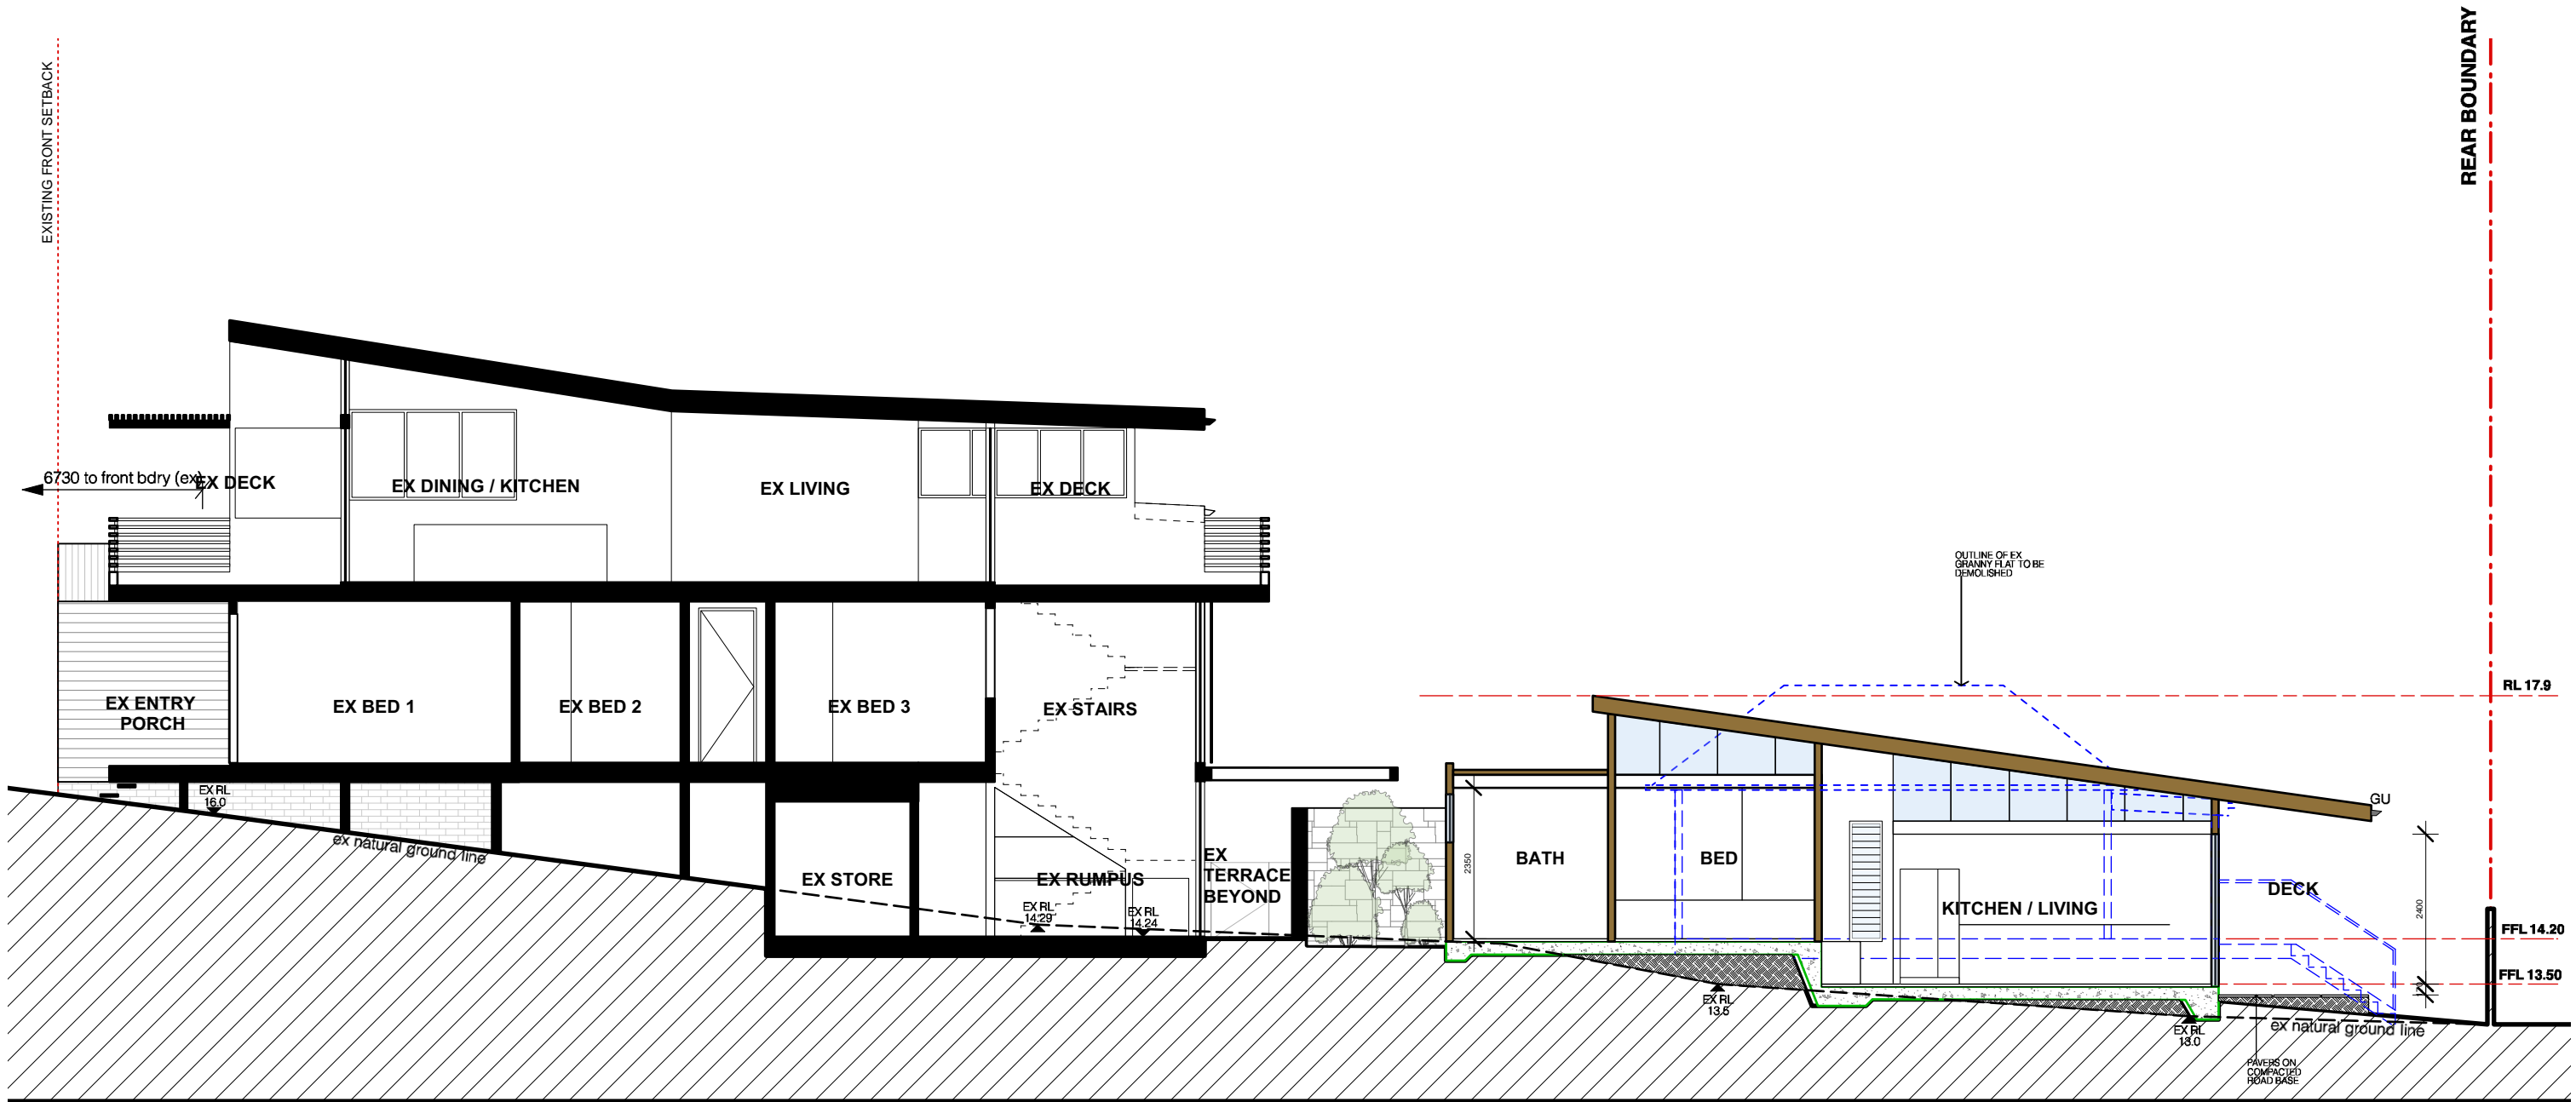

SECTION AA

 northern  
beaches  
council

**THIS PLAN IS TO BE READ IN  
CONJUNCTION WITH  
THE CONDITIONS OF DEVELOPMENT  
CONSENT**

**DA2020/1692**

NOTES

- Any discrepancies to be brought to the Architect's attention.
- Use figure dimension in preference to scaling.
- Only scale under direction from Architect.
- Builder to examine site and verify conditions and dimensions.
- This drawing remains the property of the Architects.
- Client is granted conditional licence to use drawings.
- Transfer of the licence is prohibited.
- Architect reserves the right to terminate the licence.
- Reproduction of the drawing in whole or part is prohibited.
- Electronic data transfer should be scanned for viruses before use.
- Any loss or damage (incl. consequential damage) caused to the recipient of electronic data, by its direct or indirect use, is not the liability of the architect.
- Refer to hard copies for accuracy of electronic data.
- © Copyright reserved by the Architects.

REVISIONS

No	Amendment	Date
A	Prelim DA for Planner	06.11.20




**WATERSHED  
DESIGN** architecture  
interiors  
landscapes

Phone: 02 9977 1076 Fax: 02 9976 0625 info@watersheddesign.com.au

CLIENT	John & Natalie Lawson	ADDRESS	14 Narrabeen Park Parade, Warriewood	JOB NO	15023	DRAWING NO	DA04
PROJECT	Alterations & Additions	TITLE	Proposed Section AA	DRAWN	NT	ISSUE	A
				CHECKED	MK		
				SCALE A3	1:100		



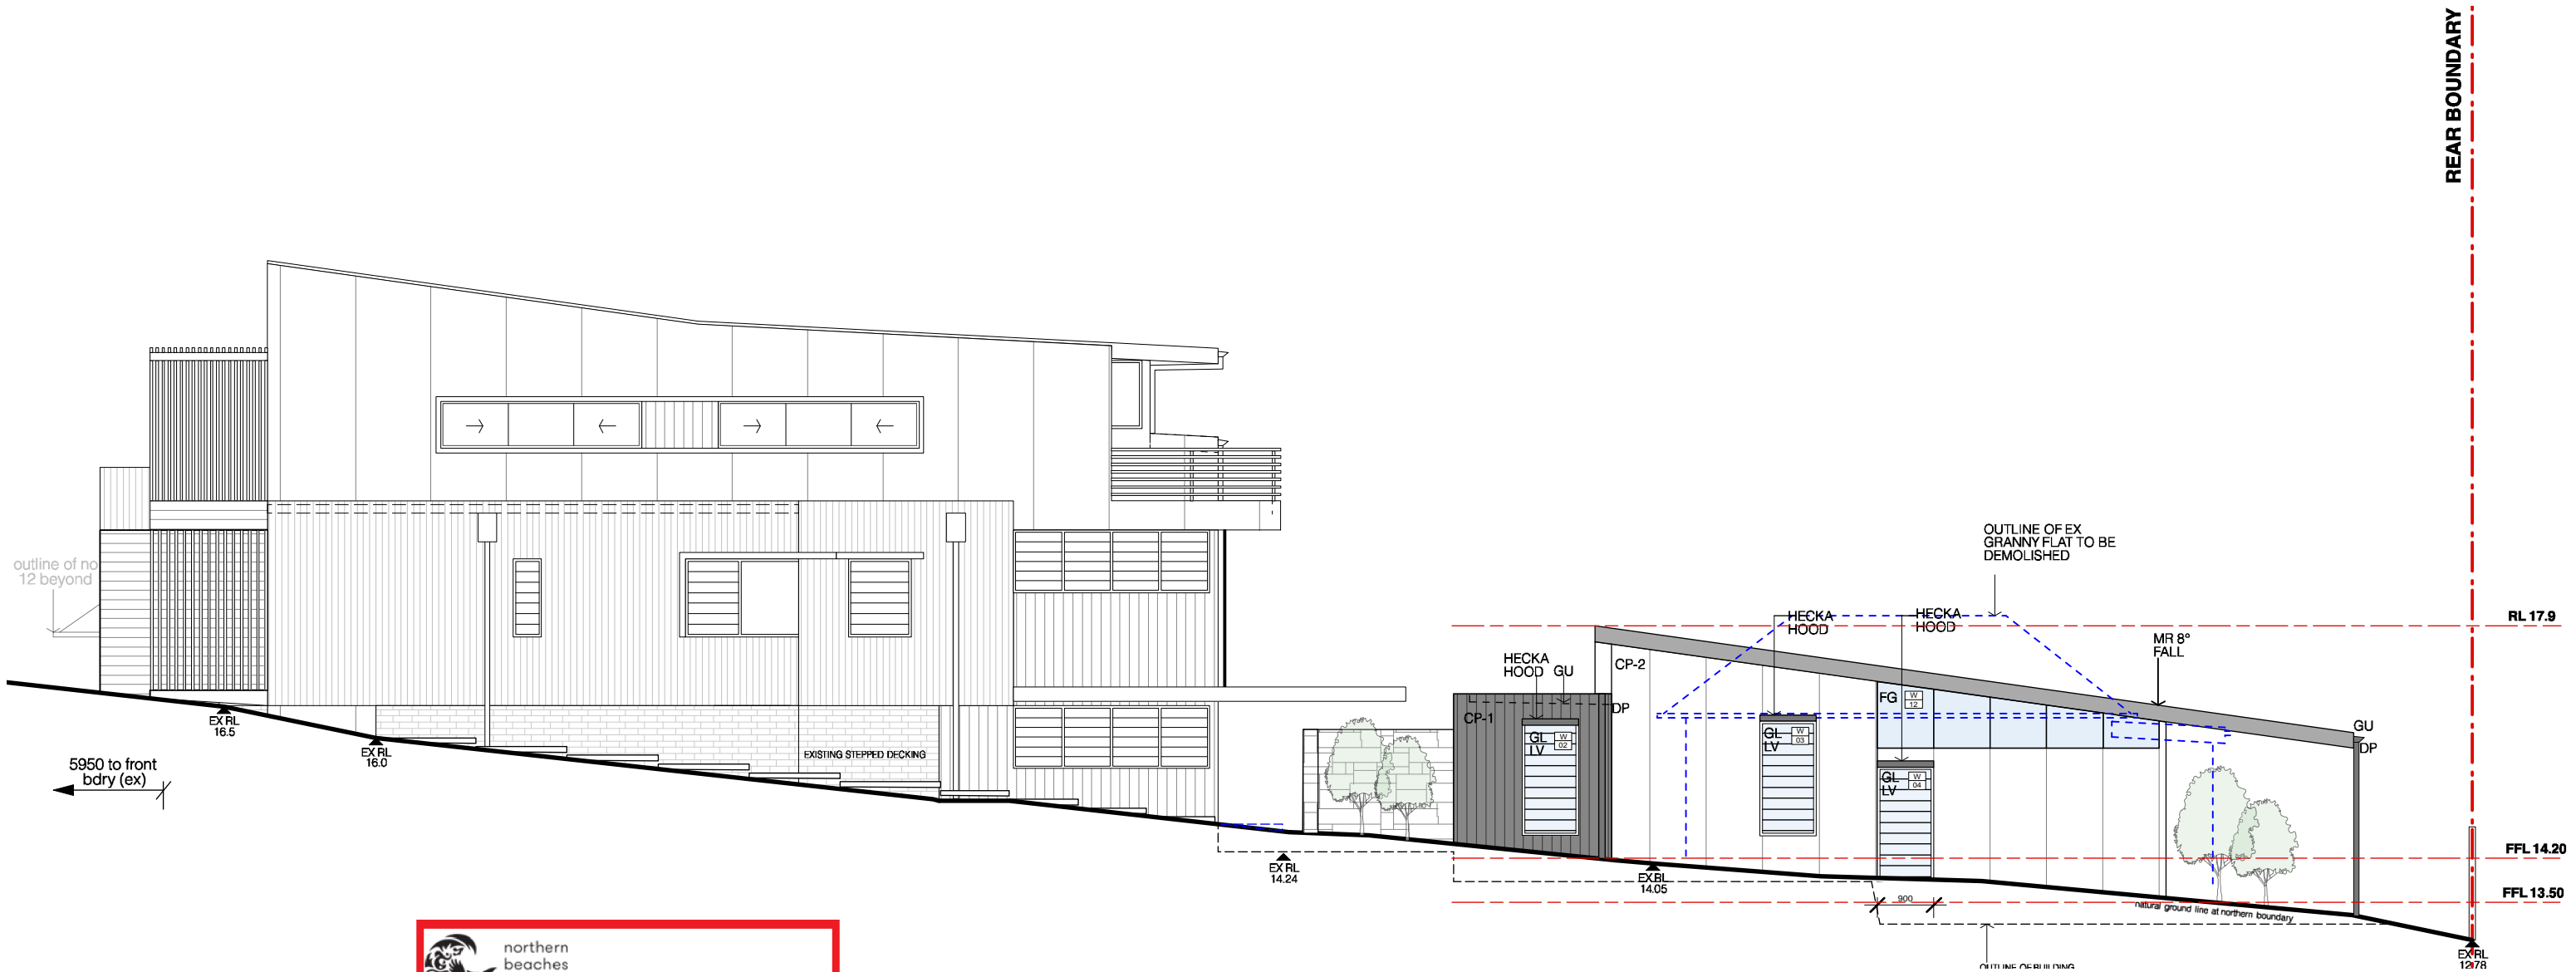

NORTH ELEVATION



THIS PLAN IS TO BE READ IN  
CONJUNCTION WITH  
THE CONDITIONS OF DEVELOPMENT  
CONSENT

DA2020/1692

NOTES

- Any discrepancies to be brought to the Architect's attention.
- Use figure dimension in preference to scaling.
- Only scale under direction from Architect.
- Builder to examine site and verify conditions and dimensions.
- This drawing remains the property of the Architects.
- Client is granted conditional licence to use drawings.
- Transfer of the licence is prohibited.
- Architect reserves the right to terminate the licence.
- Reproduction of the drawing in whole or part is prohibited.
- Electronic data transfer should be scanned for viruses before use.
- Any loss or damage (incl. consequential damage) caused to the recipient of electronic data, by its direct or indirect use, is not the liability of the architect.
- Refer to hard copies for accuracy of electronic data.
- © Copyright reserved by the Architects.

REVISIONS

No	Amendment	Date
A	Prelim DA for Planner	06.11.20




WATERSHED  
DESIGN  
architecture  
interiors  
landscapes

Phone: 02 9977 1076 Fax: 02 9976 0625 info@watersheddesign.com.au

CLIENT	John & Natalie Lawson	ADDRESS	14 Narrabeen Park Parade, Warriewood	JOB NO	15023	DRAWING NO	DA06
PROJECT	Alterations & Additions	TITLE	Proposed North Elevation	DRAWN	NT	ISSUE	A
				CHECKED	MK		
				SCALE A3	1:100		



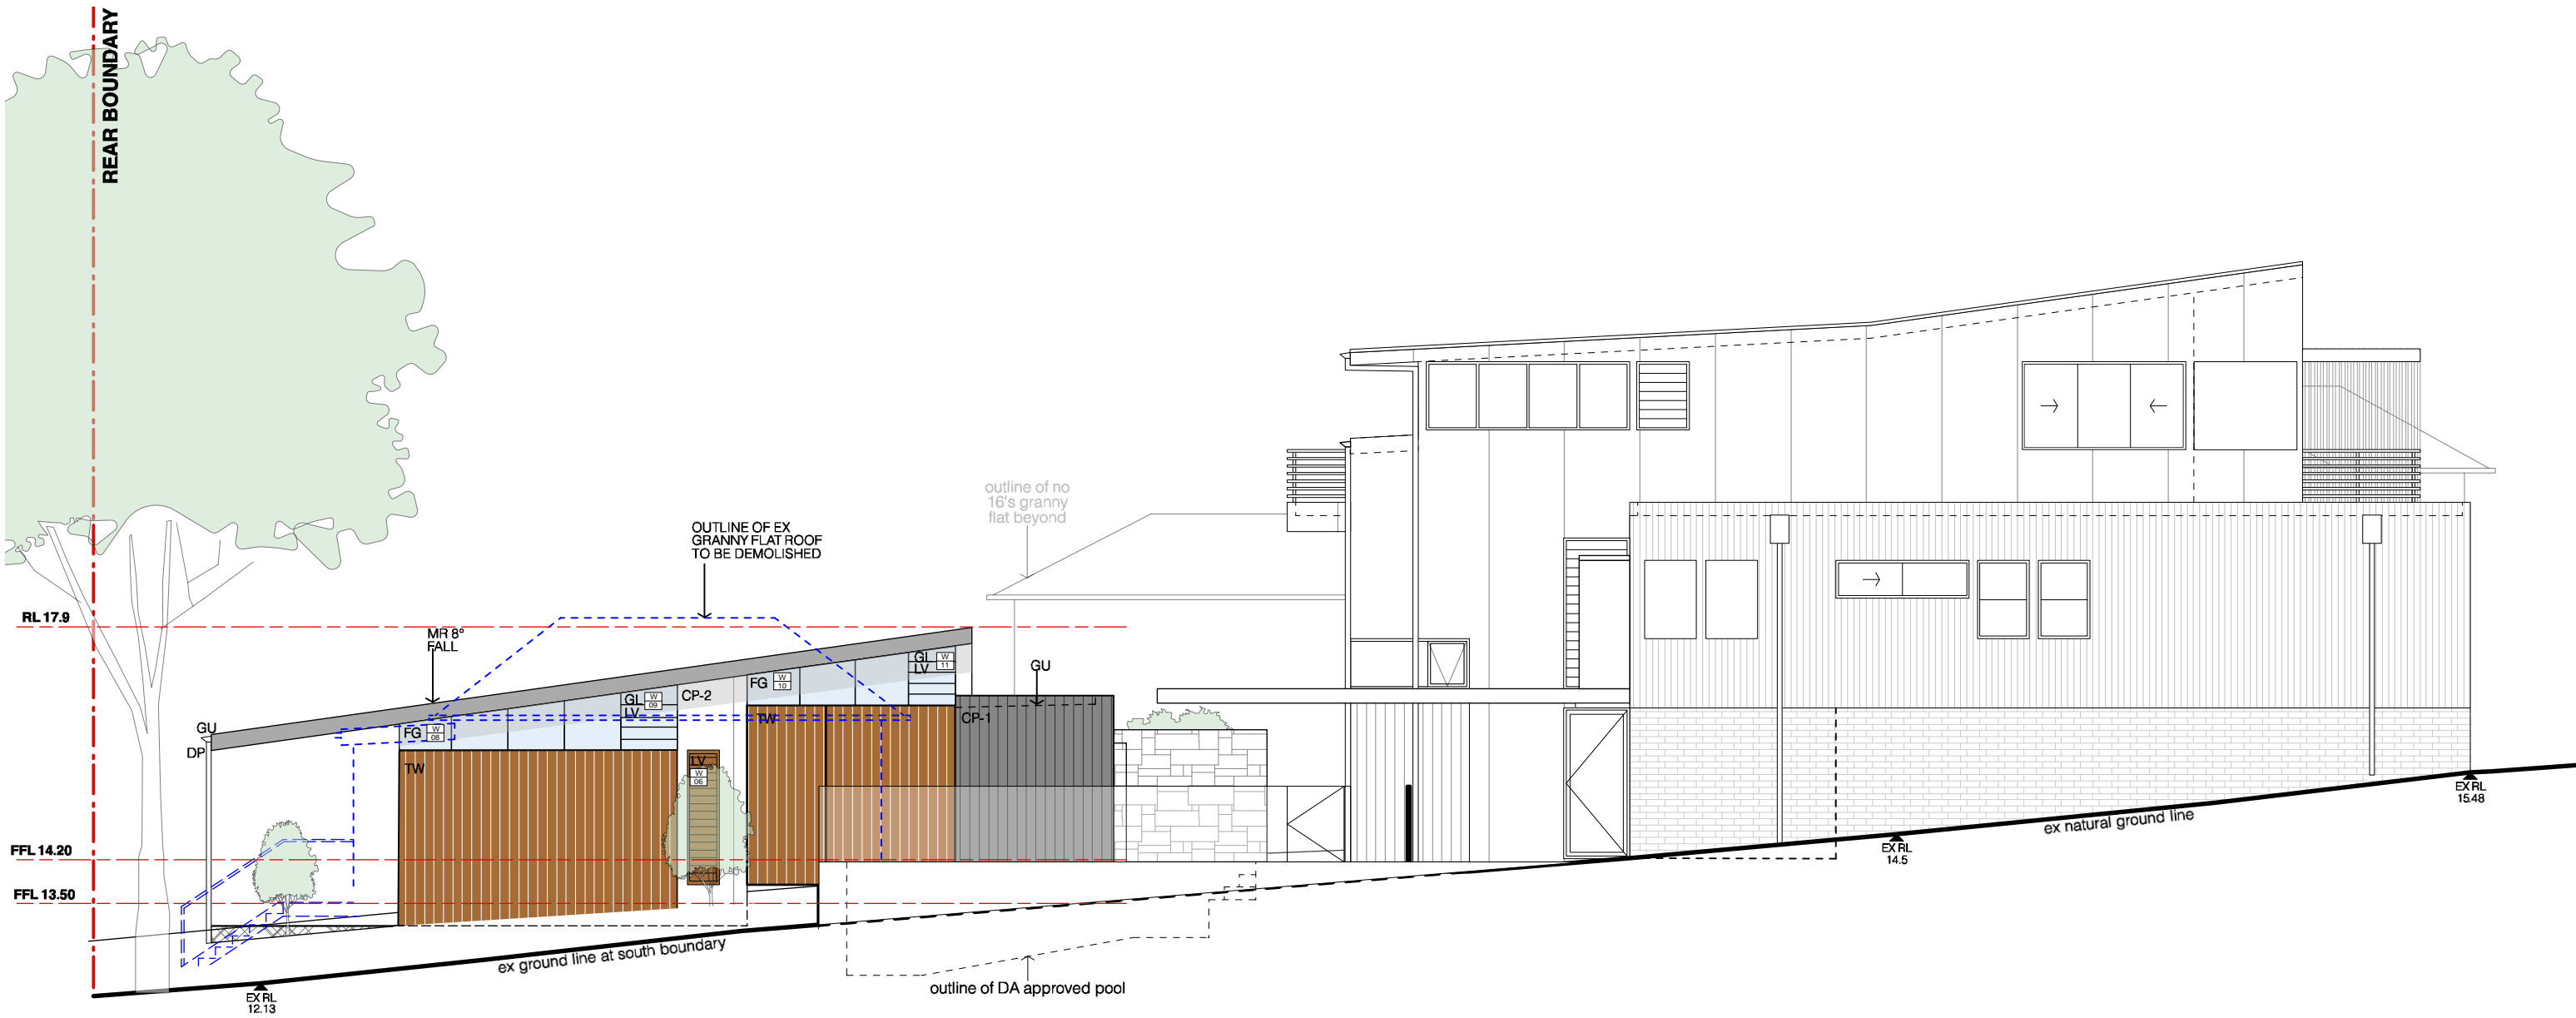

SOUTH ELEVATION

 northern  
beaches  
council

**THIS PLAN IS TO BE READ IN  
CONJUNCTION WITH  
THE CONDITIONS OF DEVELOPMENT  
CONSENT**

**DA2020/1692**

NOTES

- Any discrepancies to be brought to the Architect's attention.
- Use figure dimension in preference to scaling.
- Only scale under direction from Architect.
- Builder to examine site and verify conditions and dimensions.
- This drawing remains the property of the Architects.
- Client is granted conditional licence to use drawings.
- Transfer of the licence is prohibited.
- Architect reserves the right to terminate the licence.
- Reproduction of the drawing in whole or part is prohibited.
- Electronic data transfer should be scanned for viruses before use.
- Any loss or damage (incl. consequential damage) caused to the recipient of electronic data, by its direct or indirect use, is not the liability of the architect.
- Refer to hard copies for accuracy of electronic data.
- © Copyright reserved by the Architects.

REVISIONS


No	Amendment	Date
A	Prelim DA for Planner	06.11.20



**WATERSHED  
DESIGN** architecture  
interiors  
landscapes

Phone: 02 9977 1076 Fax: 02 9976 0625 info@watersheddesign.com.au

CLIENT	John & Natalie Lawson	ADDRESS	14 Narrabeen Park Parade, Warriewood	JOB NO	15023	DRAWING NO	DA07
PROJECT	Alterations & Additions	TITLE	Proposed South Elevation	DRAWN	NT	ISSUE	A
				CHECKED	MK		
				SCALE A3	1:100		

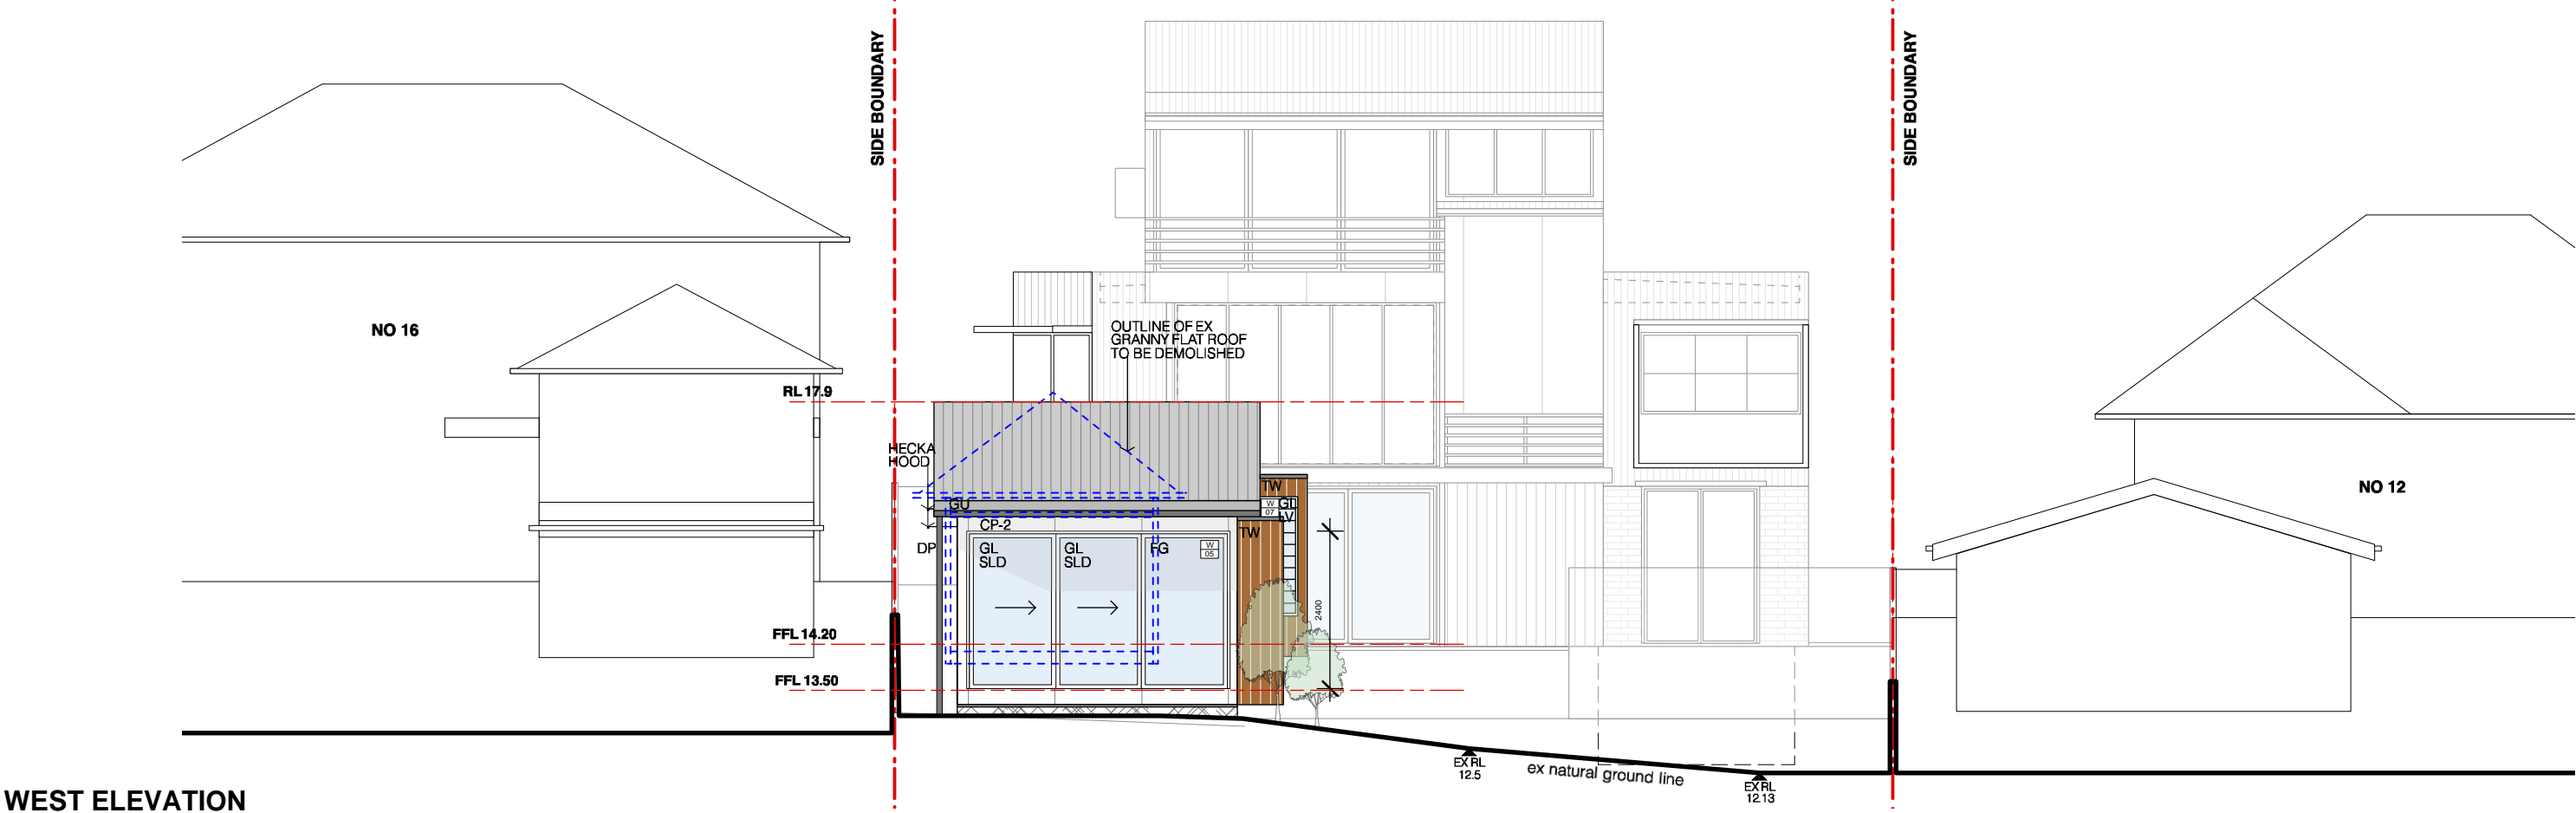


WEST ELEVATION

 northern beaches council

**THIS PLAN IS TO BE READ IN CONJUNCTION WITH THE CONDITIONS OF DEVELOPMENT CONSENT**

**DA2020/1692**

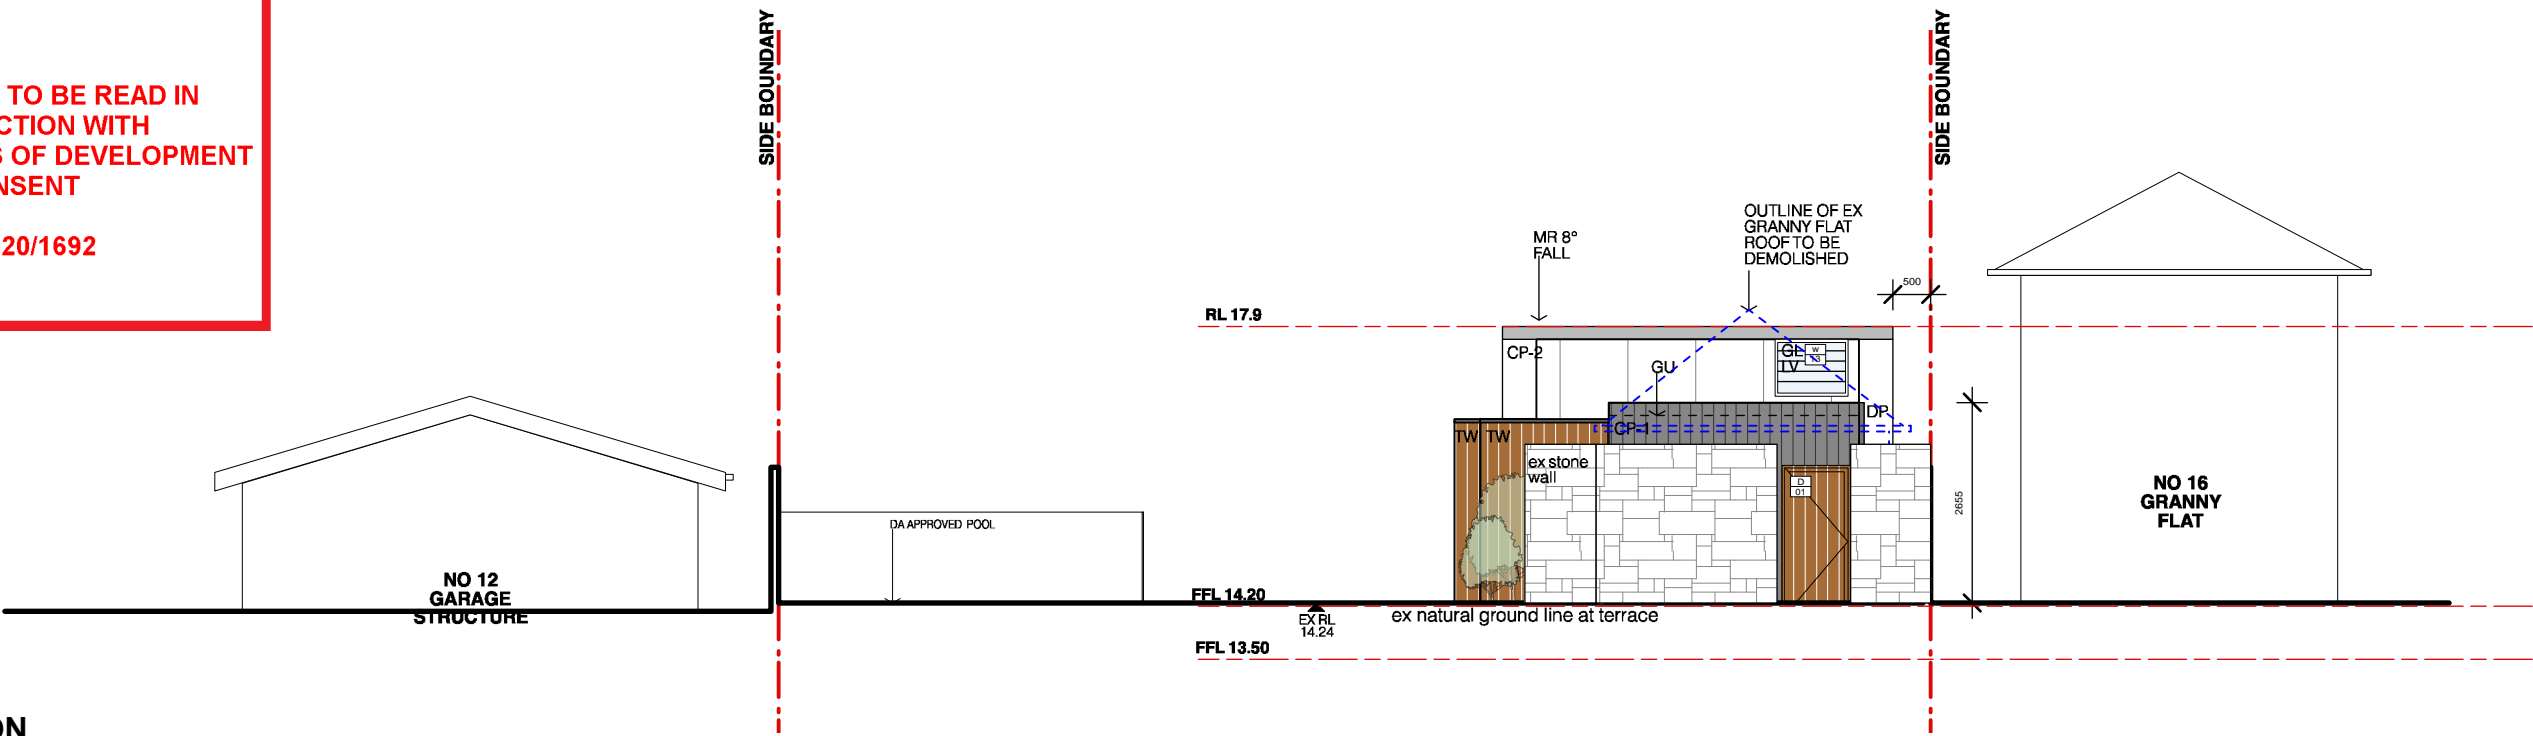

EAST ELEVATION

NOTES		
• Any discrepancies to be brought to the Architect's attention.		
• Use figure dimension in preference to scaling.		
• Only scale under direction from Architect.		
• Builder to examine site and verify conditions and dimensions.		
• This drawing remains the property of the Architects.		
• Client is granted conditional licence to use drawings.		
• Transfer of the licence is prohibited.		
• Architect reserves the right to terminate the licence.		
• Reproduction of the drawing in whole or part is prohibited.		
• Electronic data transfer should be scanned for viruses before use.		
• Any loss or damage (incl. consequential damage) caused to the recipient of electronic data, by its direct or indirect use, is not the liability of the architect.		
• Refer to hard copies for accuracy of electronic data.		
• © Copyright reserved by the Architects.		

REVISIONS		
No	Amendment	Date
A	Prelim DA for Planner	06.11.20



WATERSHED  
DESIGN

architecture  
interiors  
landscapes

Phone: 02 9977 1076 Fax: 02 9976 0625 info@watersheddesign.com.au

CLIENT	John & Natalie Lawson	ADDRESS	14 Narrabeen Park Parade, Warriewood	JOB NO	15023	DRAWING NO	DA08
PROJECT	Alterations & Additions	TITLE	Proposed Street View & East Elevations	DRAWN	NT	ISSUE	A
				CHECKED	MK		
				SCALE A3	1:100		