

1772 PITTWATER ROAD
BAYVIEW
NSW.

LAND OWNERS CONSENT
DRAWING SET

PROPOSED MOORING PEN 9.0m x 5.0m &
4 No. MOORING PILES

DRAWING LIST


LOC1 - PLAN : EXISTING SITE 1:500

LOC2 - PLAN : PROPOSED MOORING PEN & PILES 1:100

LOC3 - ELEVATION SOUTH 1:100

LOC4 - PLAN : NAVIGATION 1:1000



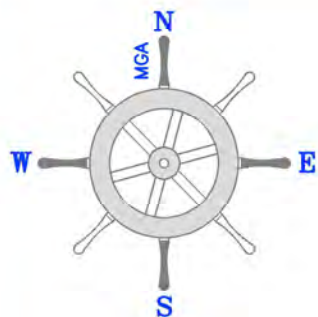

LOCALITY PLAN
NOT TO SCALE

PITTWATER

EXISTING
NEIGHBOURS STRUCTURE

EXISTING
NEIGHBOURS
PILES

EXISTING
TIMBER JETTY,
RAMP &
PONTOON

EXISTING
NEIGHBOURS STRUCTURE

SURVEY DETAILS:
ADAM CLERKE SURVEYORS P/L
(incorporating Paul Keen & Company)
DRAWING REF. 3219 ISSUED 30/05/2019
PHONE (02) 9918 4111
DATUM: AHD



0 5 10 15 20m
SCALE 1:500 AT A3
METRES

C	ISSUED FOR CLIENT REVIEW	GC	03-04-2020
B	ISSUED FOR CLIENT REVIEW	GC	10-12-2019
A	ISSUED FOR CLIENT REVIEW	GC	08-08-2019
REV	DESCRIPTION	BY	DATE
AMENDMENTS			

THIS DRAWING IS PART OF A SET
LOC 1 TO LOC 4 AND SHALL BE READ
IN CONJUNCTION WITH EACH OTHER

LOC - 1772 PITTWATER RD - REV C.DWG

SITE: 1772 PITTWATER ROAD - BAYVIEW		LOC 1 - EXISTING SITE PLAN		2019 - 051	09-07-2019	 COPLEYMARINE CONSULTING GROUP Unit 21 122-126 Old Pittwater Road Brookvale NSW 2100 M:0450 909 604 T:02 8091 1534 www.ccm-consulting.com.au
TITLE: PROPOSED MOORING PEN & PILES		DRAWING NO. 1:100 SCALE AT A3	G.C. DRAWN	PROJECT NO. A.J.C. CHECKED	DATE C REVISION	

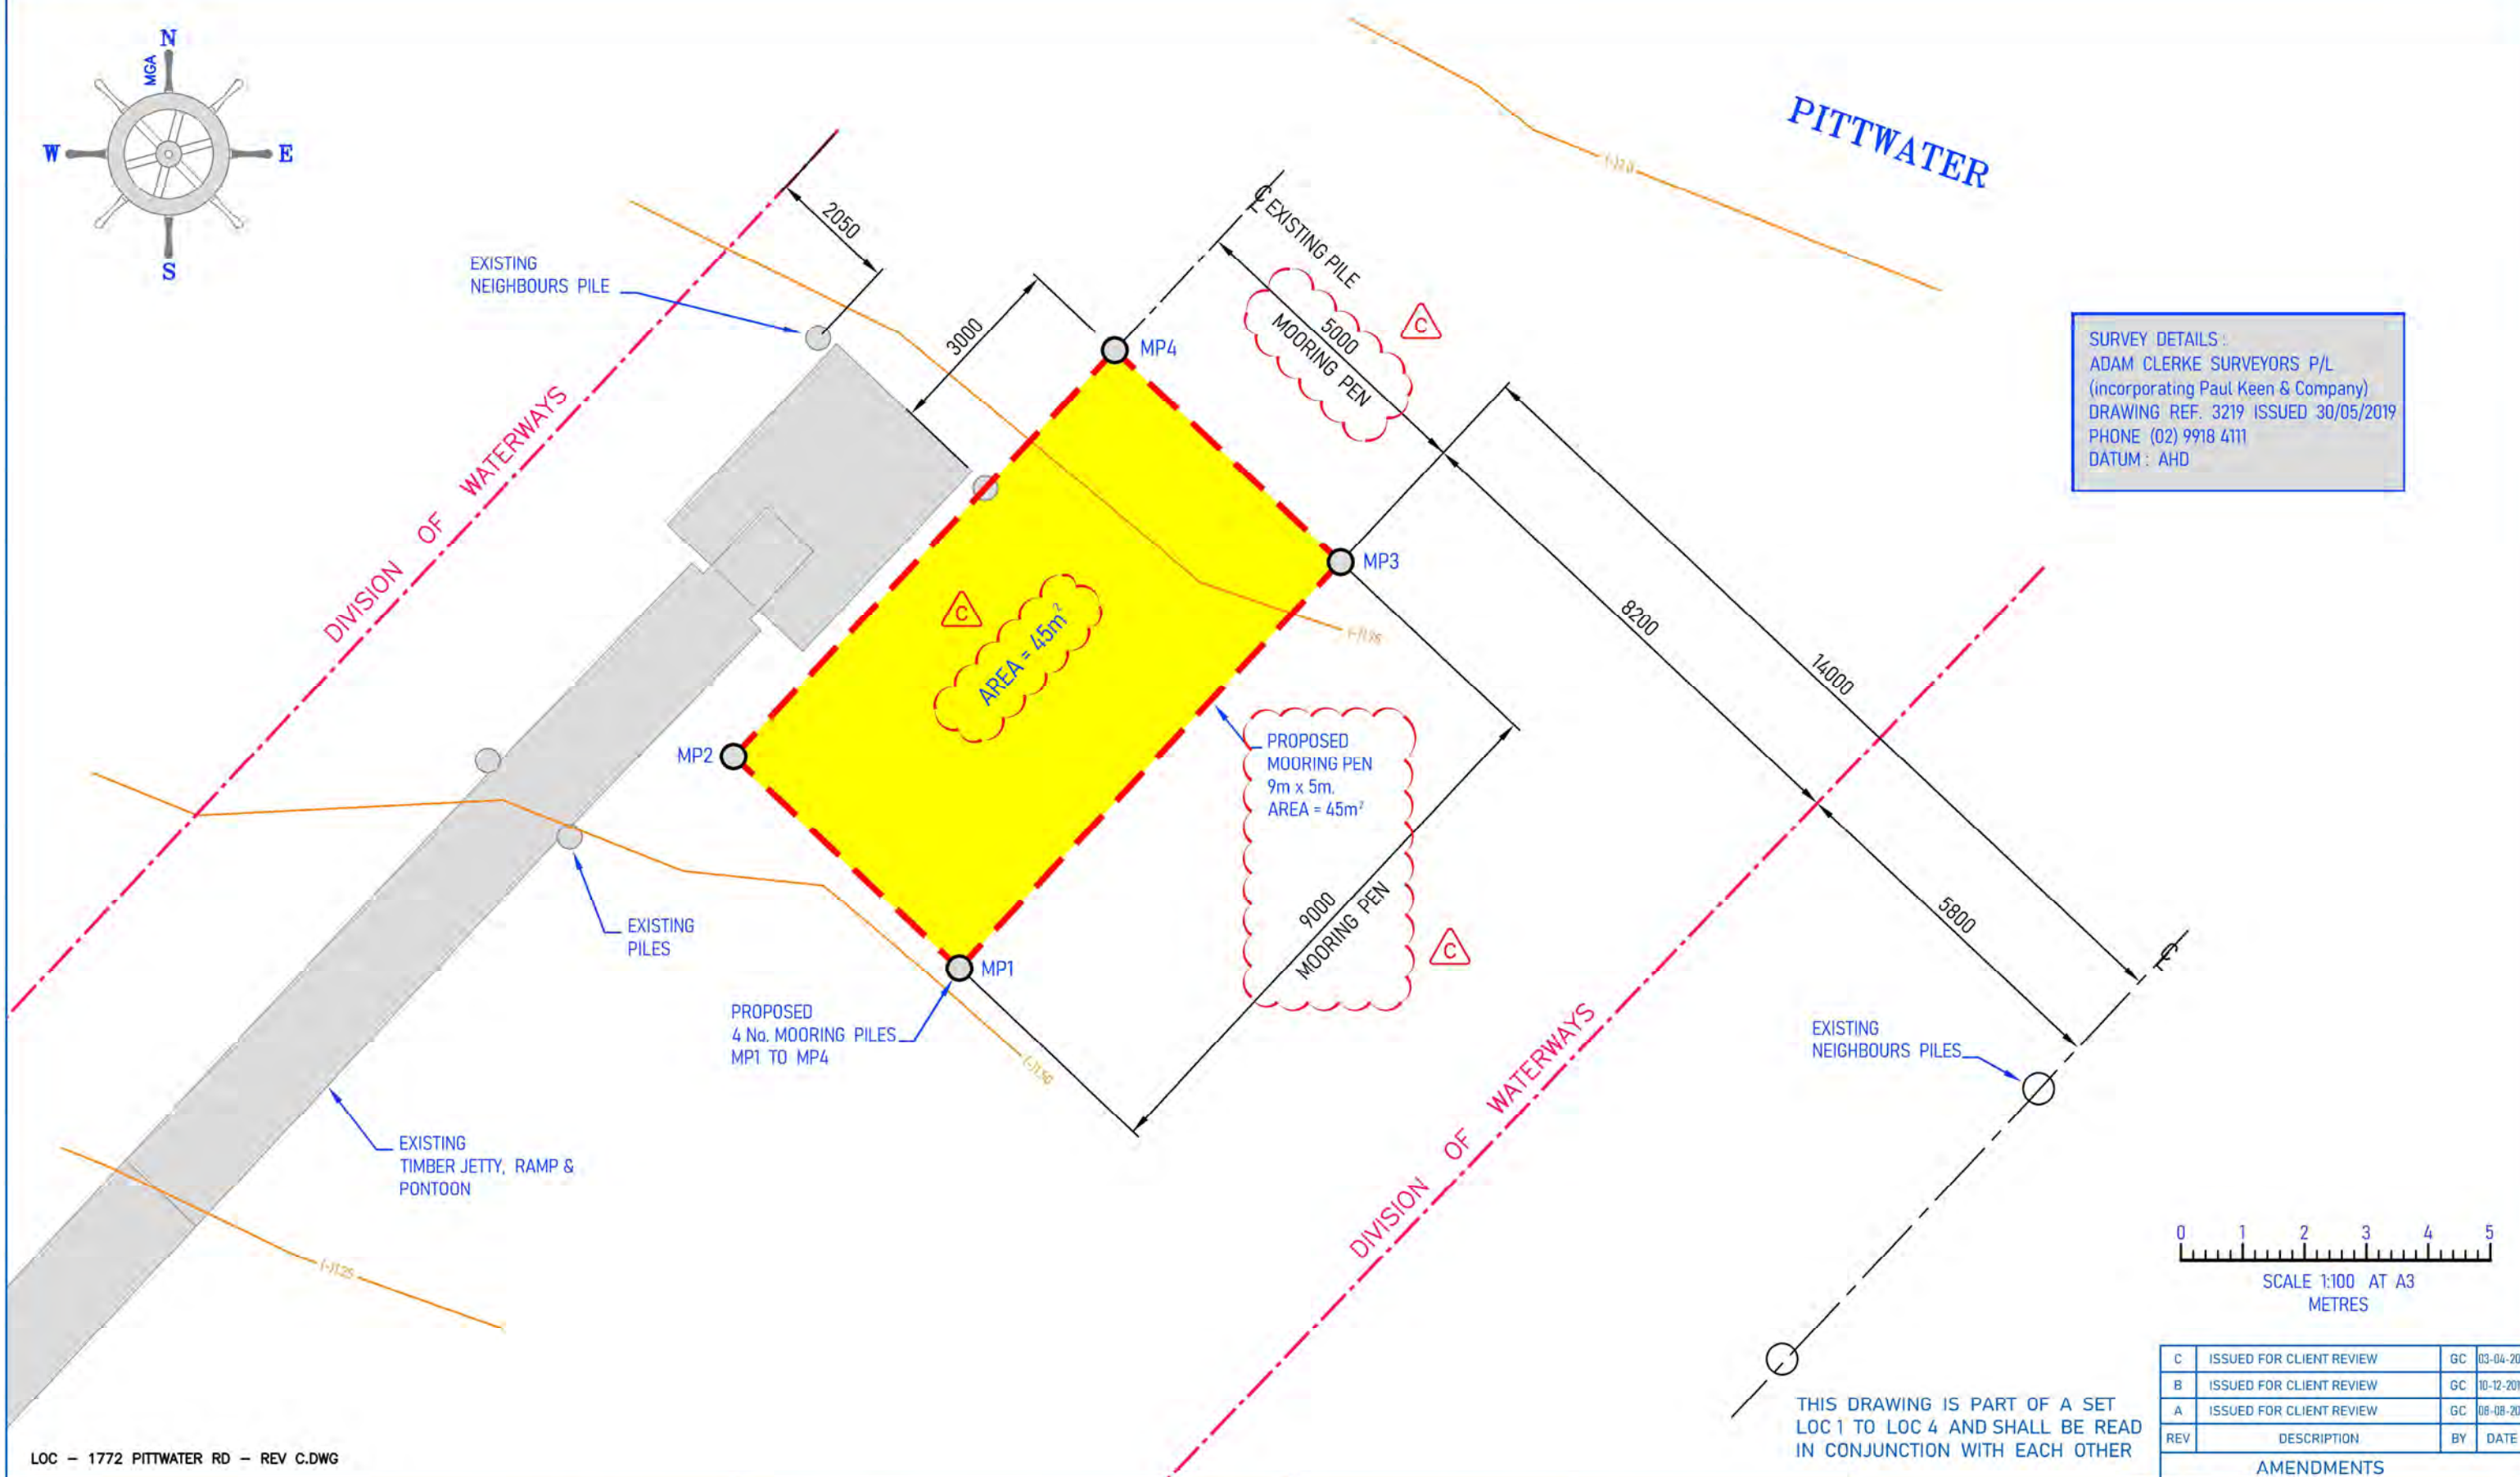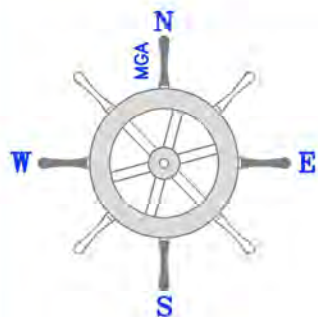

LOC - 1772 PITTWATER RD - REV C.DWG

SITE:		1772 PITTWATER ROAD - BAYVIEW		LOC 2 - PROPOSED PLAN		2019 - 051		09-07-2019	
TITLE:		PROPOSED MOORING PEN & PILES		1:100		G.C.		A.J.C.	
		SCALE AT A3		DRAWN		CHECKED		REVISION	
								C	

COPLEYMARINE

CONSULTING GROUP

Unit 21 122-126 Old Pittwater Road Brookvale NSW 2100

M:0450 909 604 T:02 8091 1534
www.ccm-consulting.com.au

C	ISSUED FOR CLIENT REVIEW	GC	03-04-2020
B	ISSUED FOR CLIENT REVIEW	GC	10-12-2019
A	ISSUED FOR CLIENT REVIEW	GC	08-08-2019
REV	DESCRIPTION	BY	DATE
AMENDMENTS			



SITE : 1772 PITTWATER ROAD - BAYVIEW		LOC 4 - PLAN NAVIGATION		2019 - 051	09-07-2019	 COPLEYMARINE CONSULTING GROUP Unit 21 122-126 Old Pittwater Road Brookvale NSW 2100 M:0450 909 604 T:02 8091 1534 www.ccm-consulting.com.au
DRAWING NO.		PROJECT NO.		DATE		
TITLE : PROPOSED MOORING PEN & PILES		1:1000	G.C. G.C.	A.J.C.	C	
SCALE AT A3		DRAWN		CHECKED	REVISION	