




Section Drawing

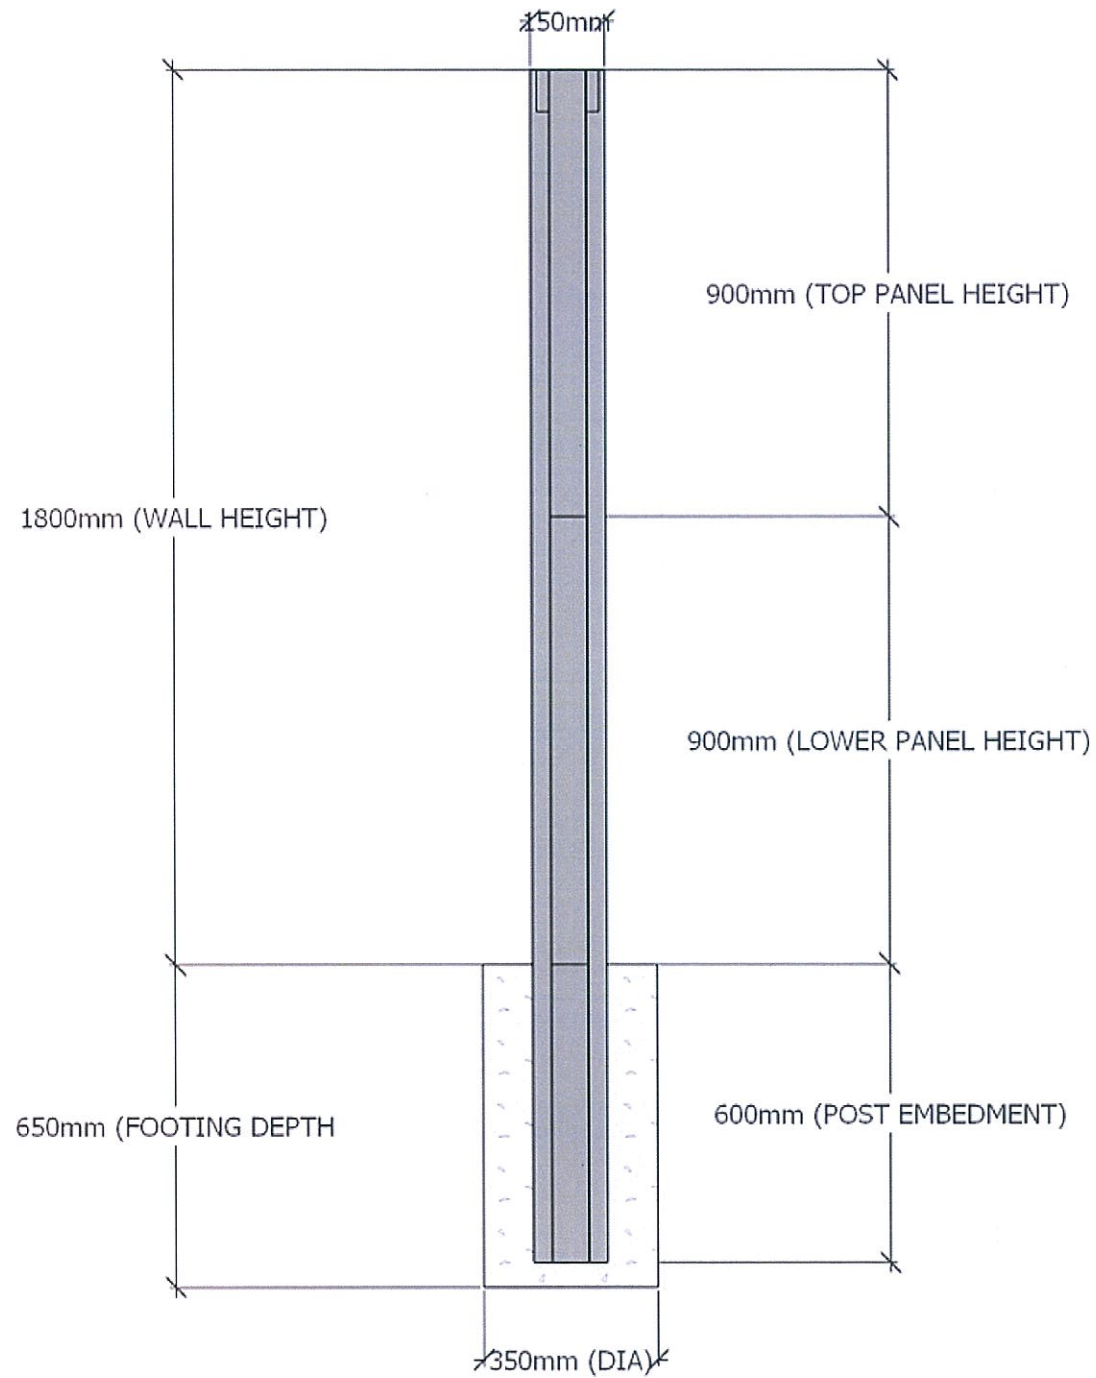

3D Image - New Front Fence

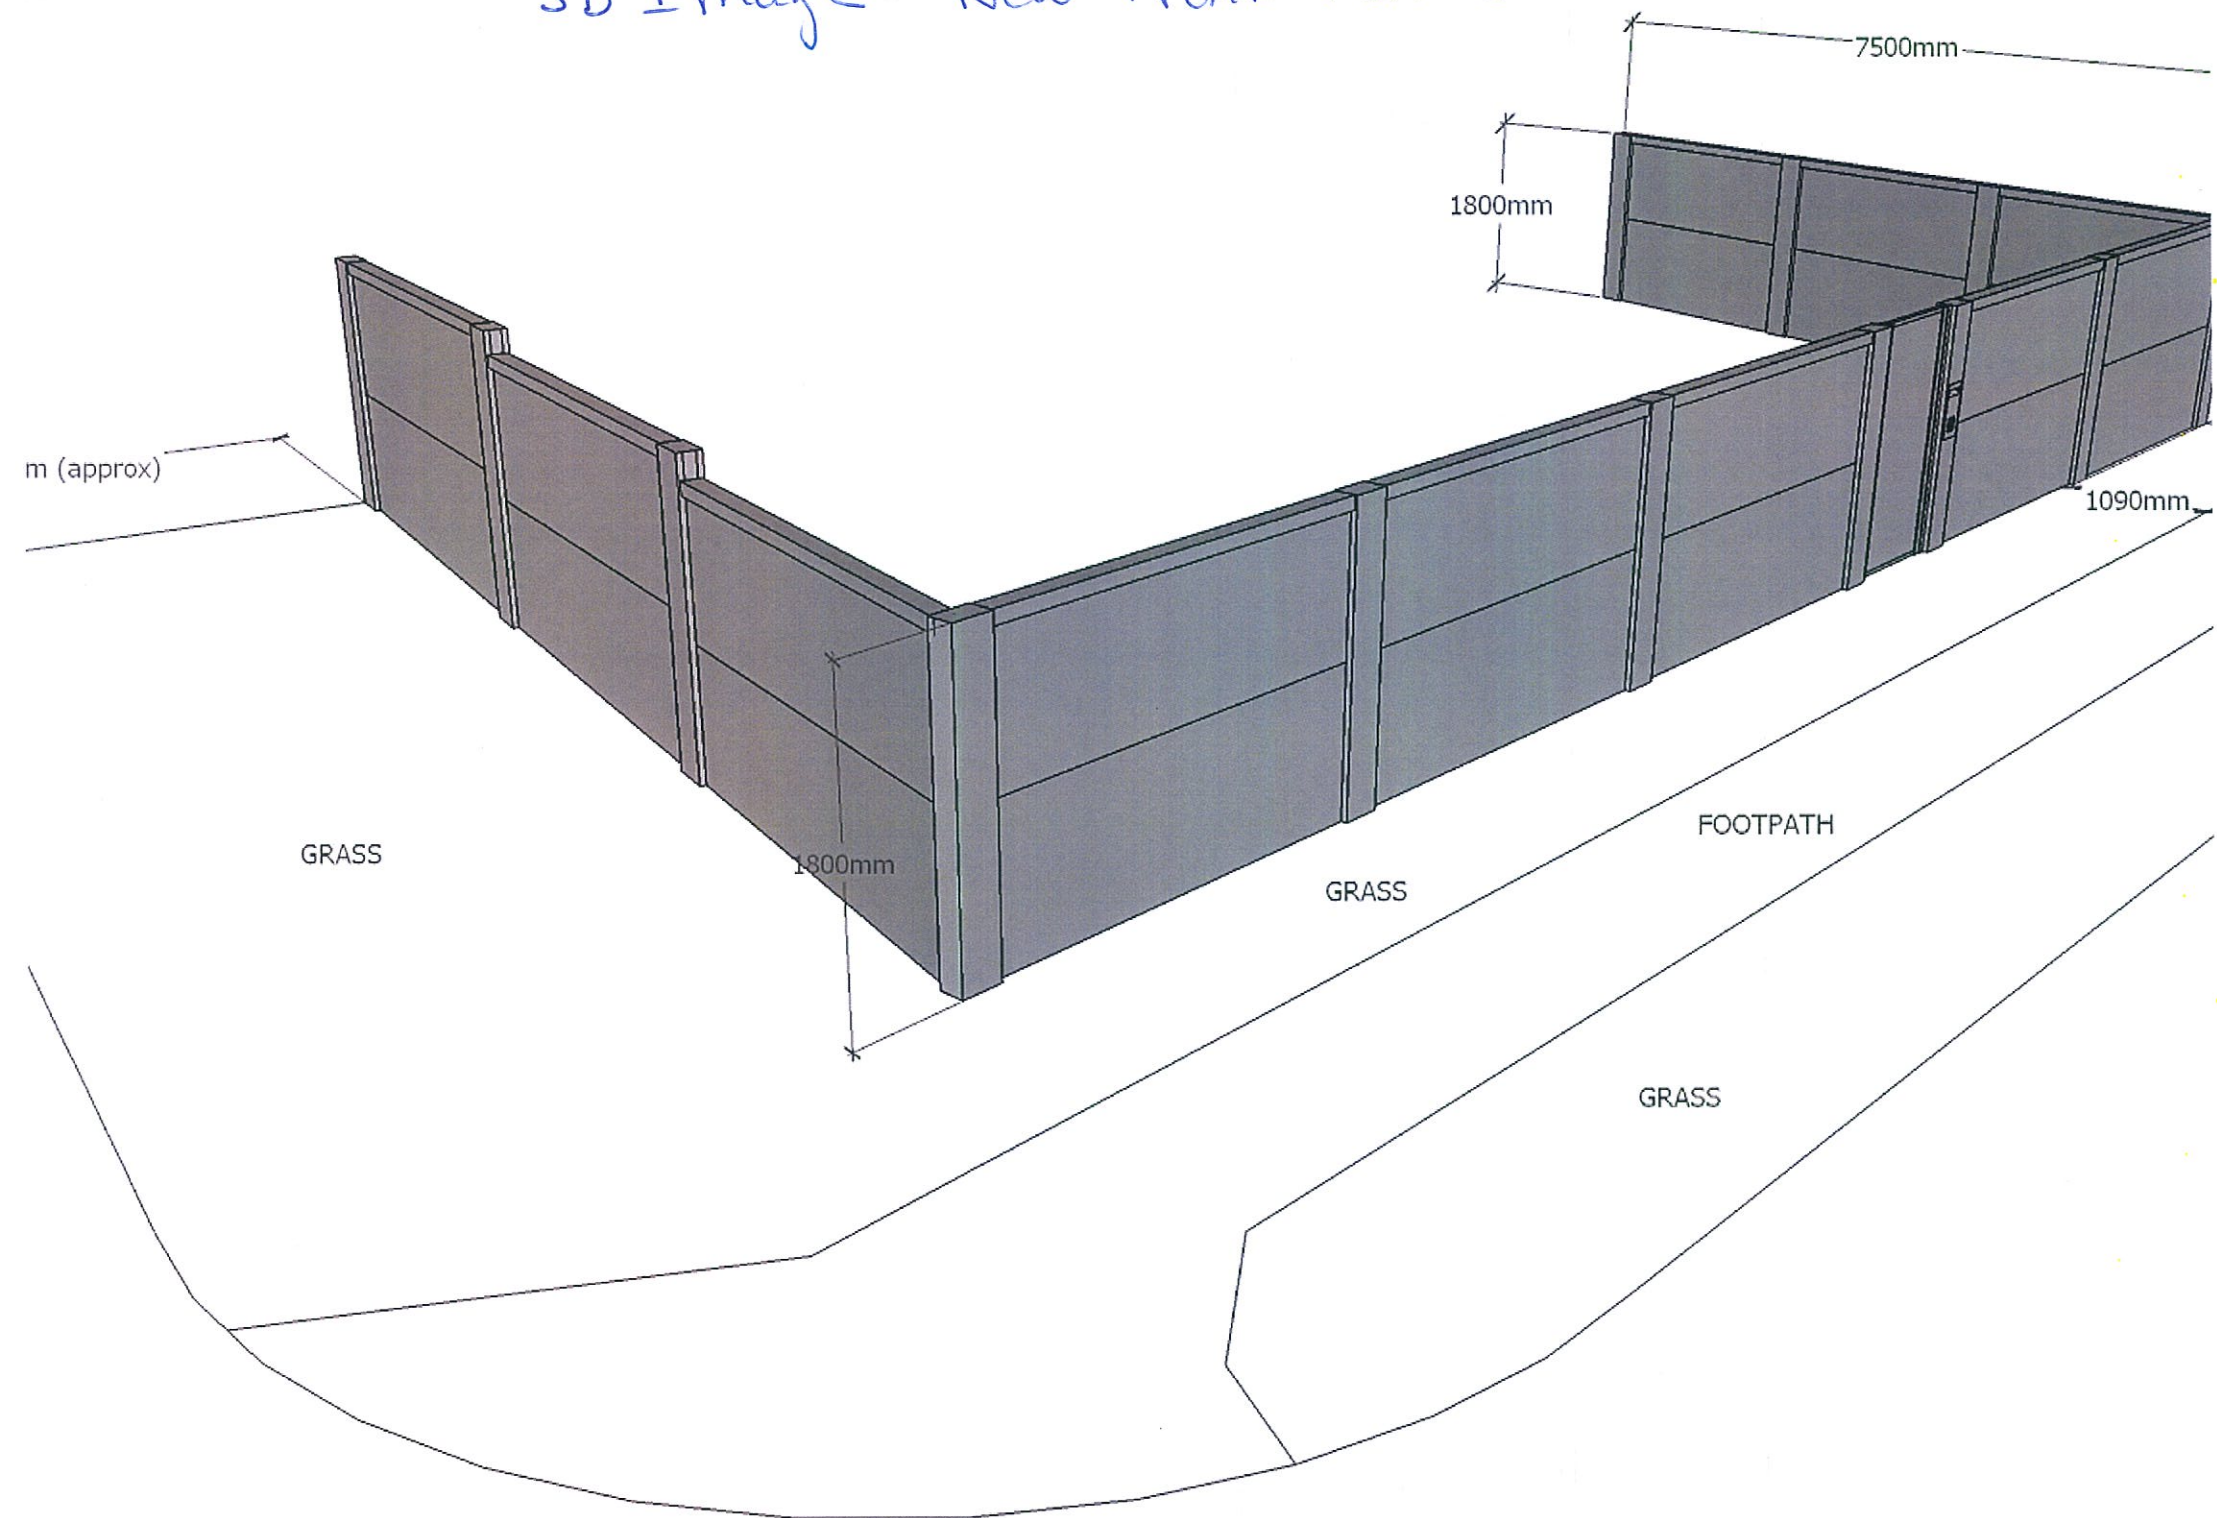

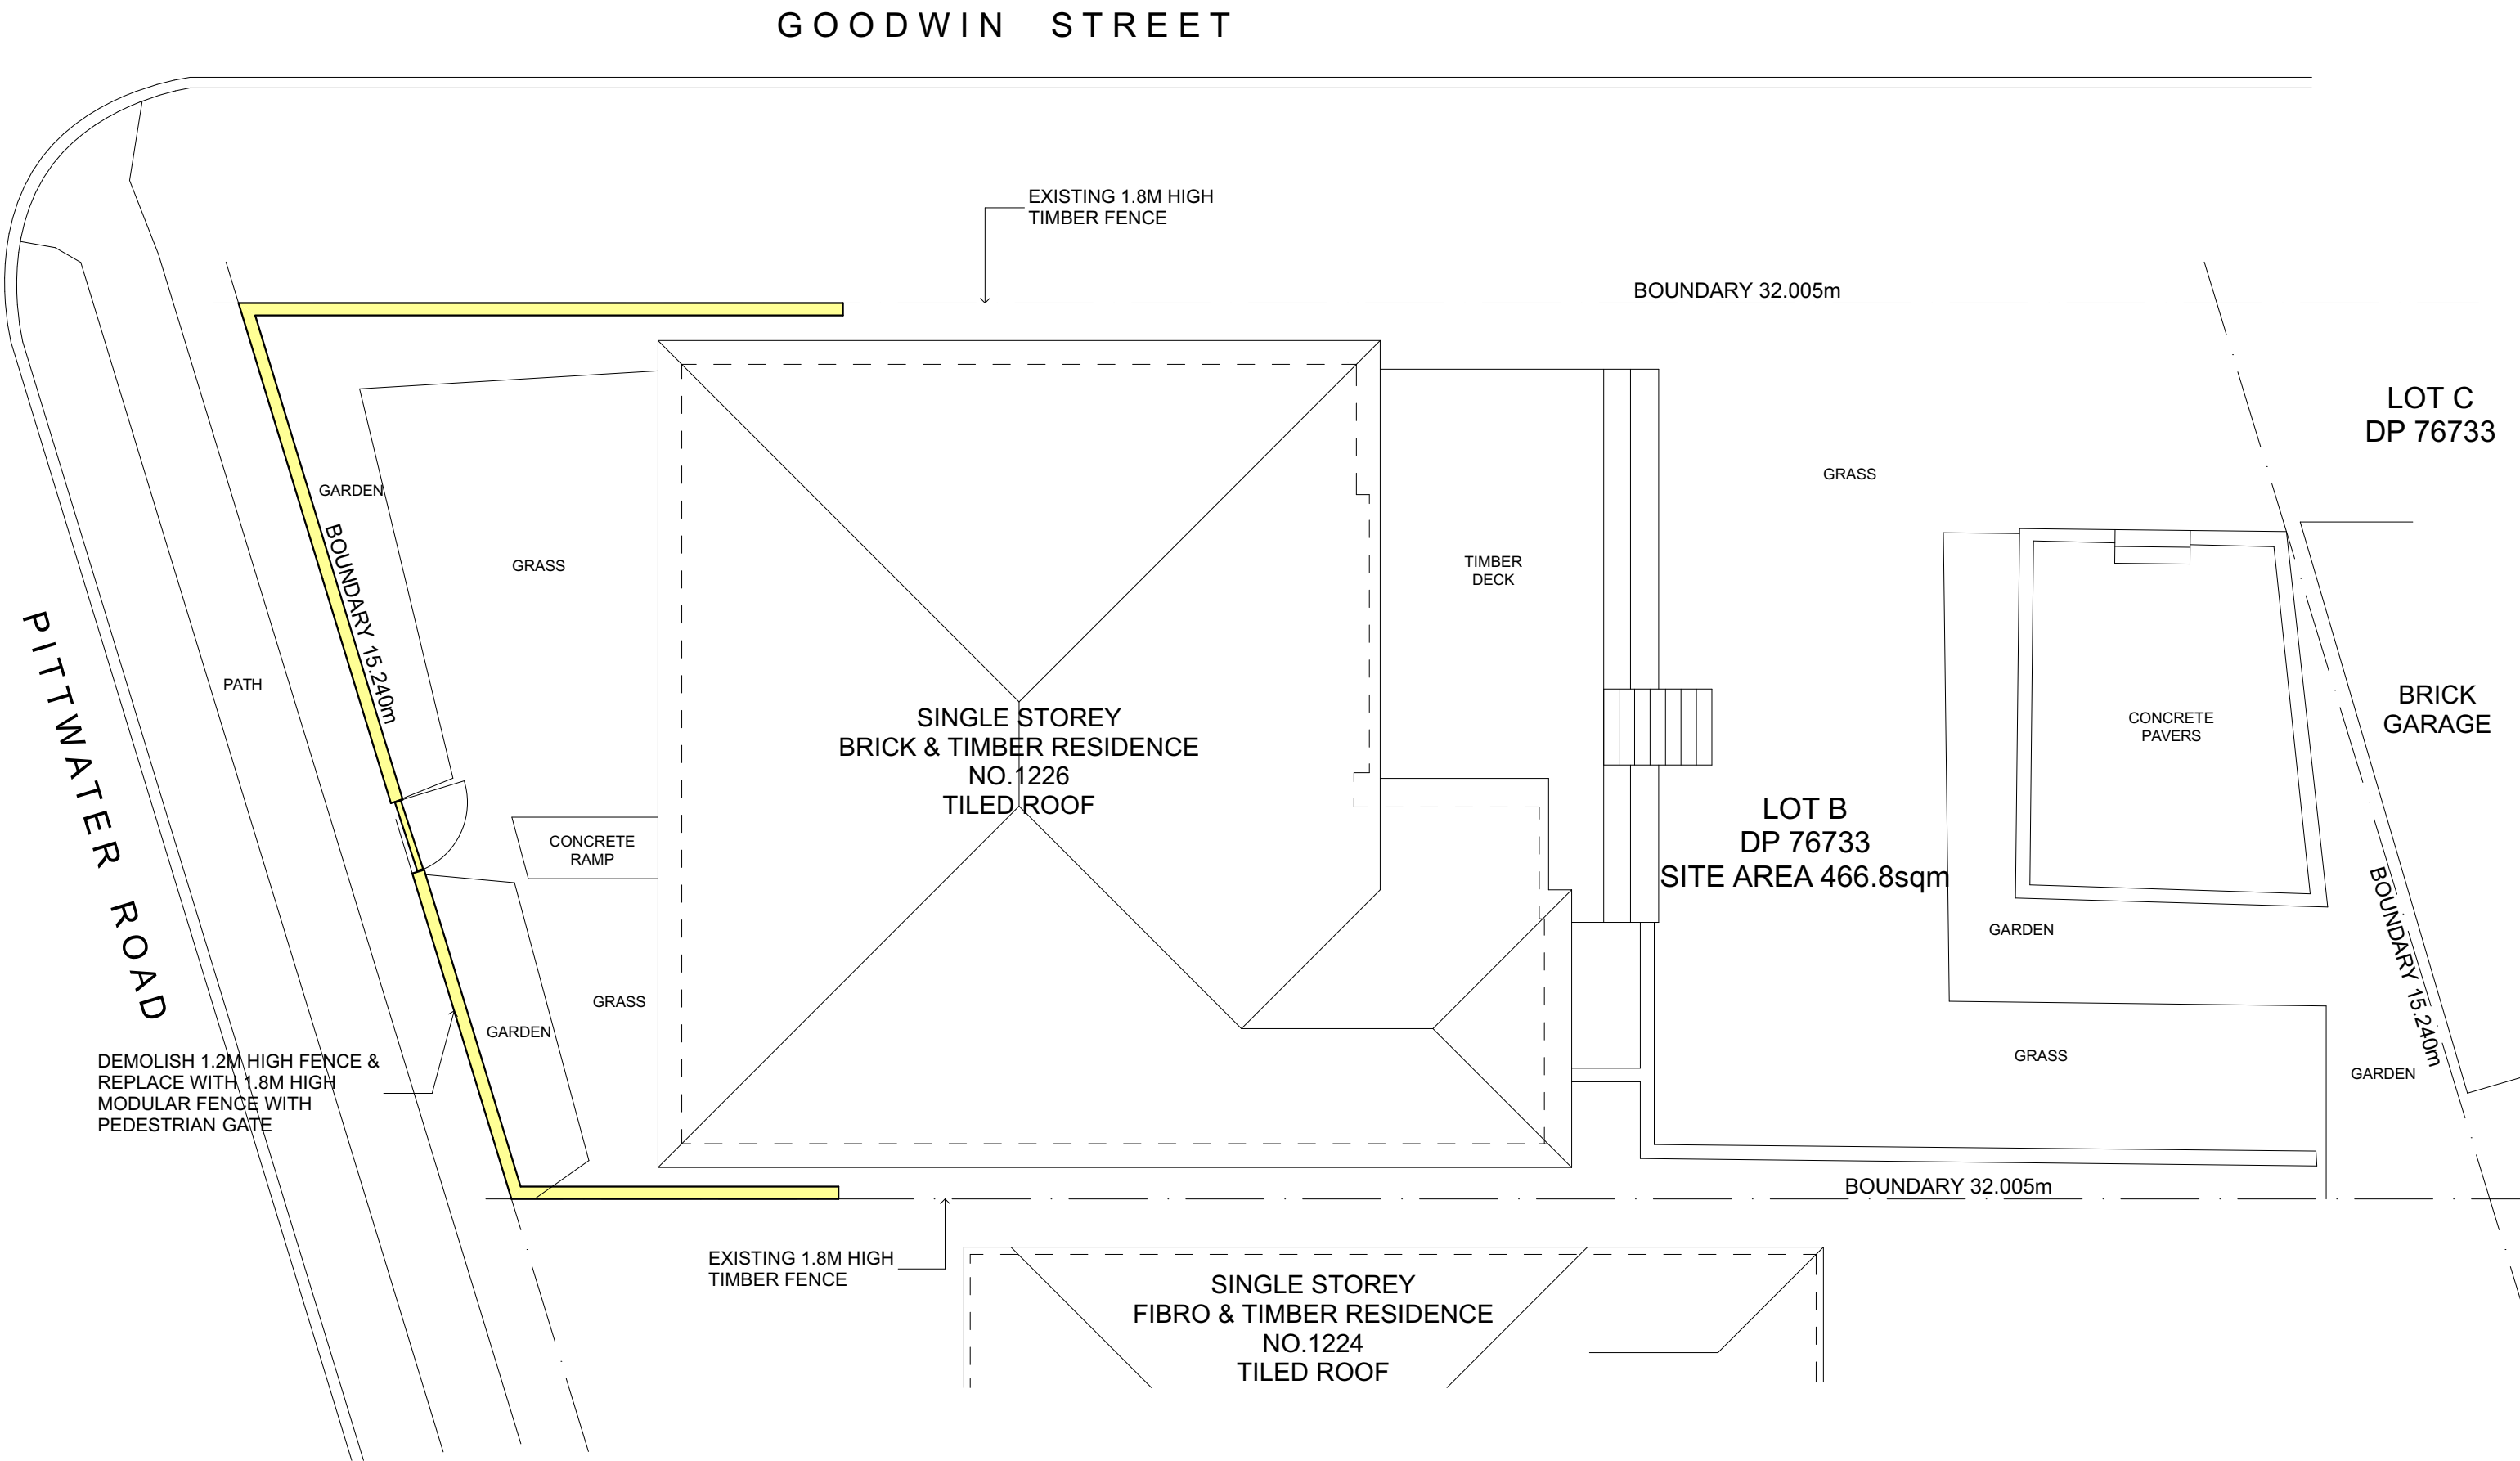

SITE & GROUND FLOOR PLAN





SITE PLAN 1 : 200

PROPOSED 1.8M HIGH FENCE AT:
1226 PITTWATER RD, COLLARY



Project. Proposed 1.8m high Fence at 1226 Pittwater Rd, Collaroy		CLIENTS Nicola Timms		PAGE NO. 1 / 2	
TITLE: DA Plans		DRAWING NO. 1913 DA 1		ISSUE A	
SCALE: 1 : 100		DATE: 23-04-19		DWN BY: MB	
NO. REVISION		DATE		BY	
A		For Council		23/04/19	
MB					

MARCUS BETTS
0411363328

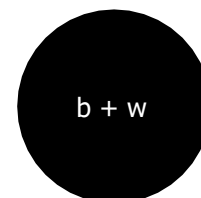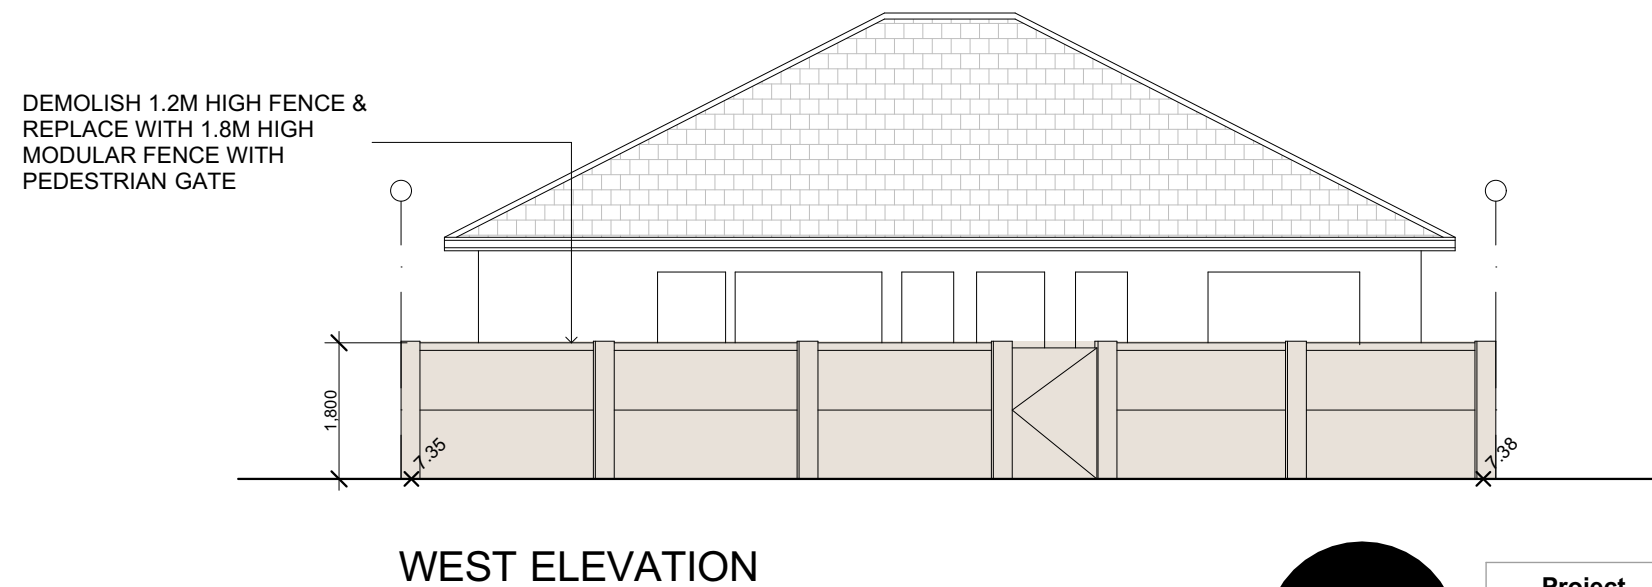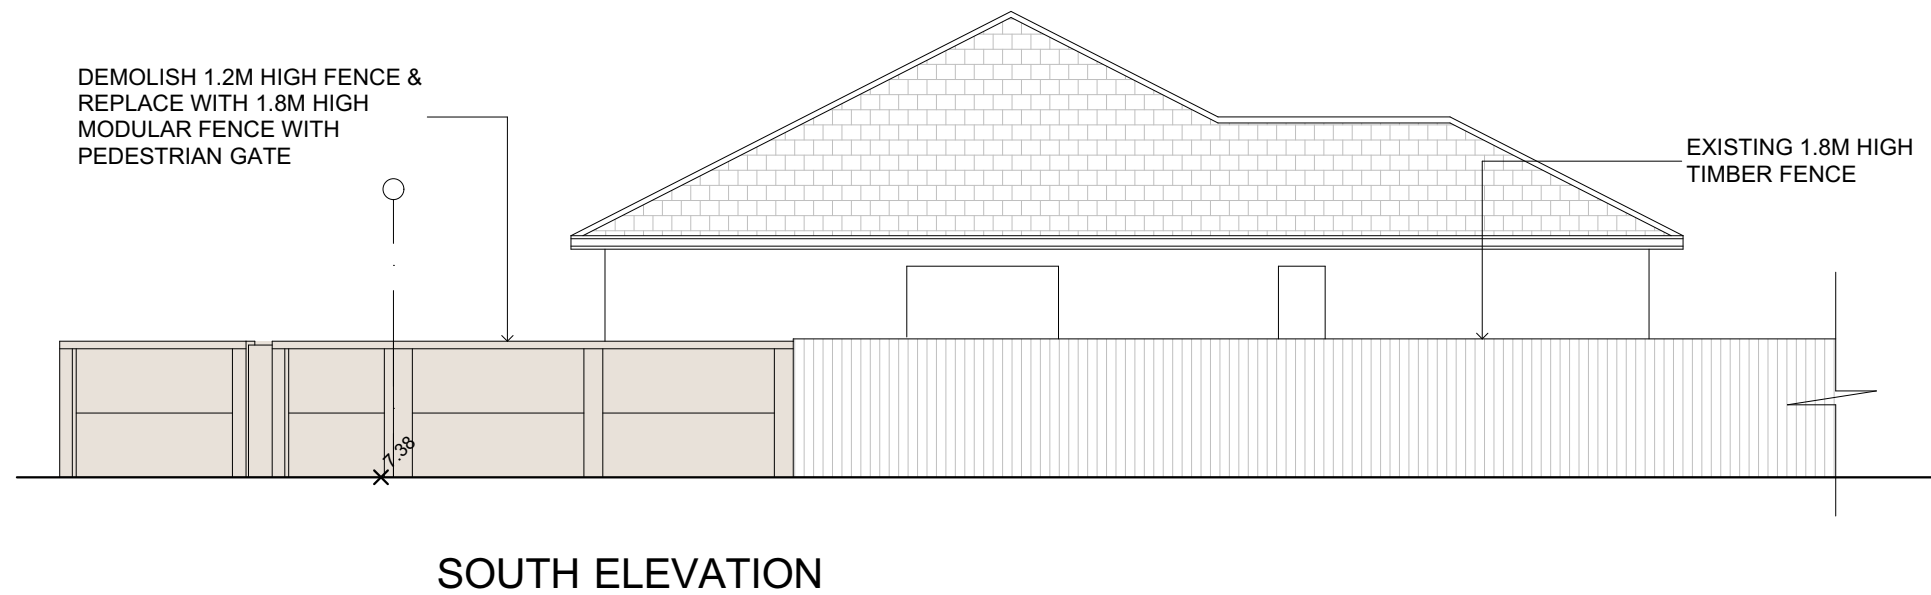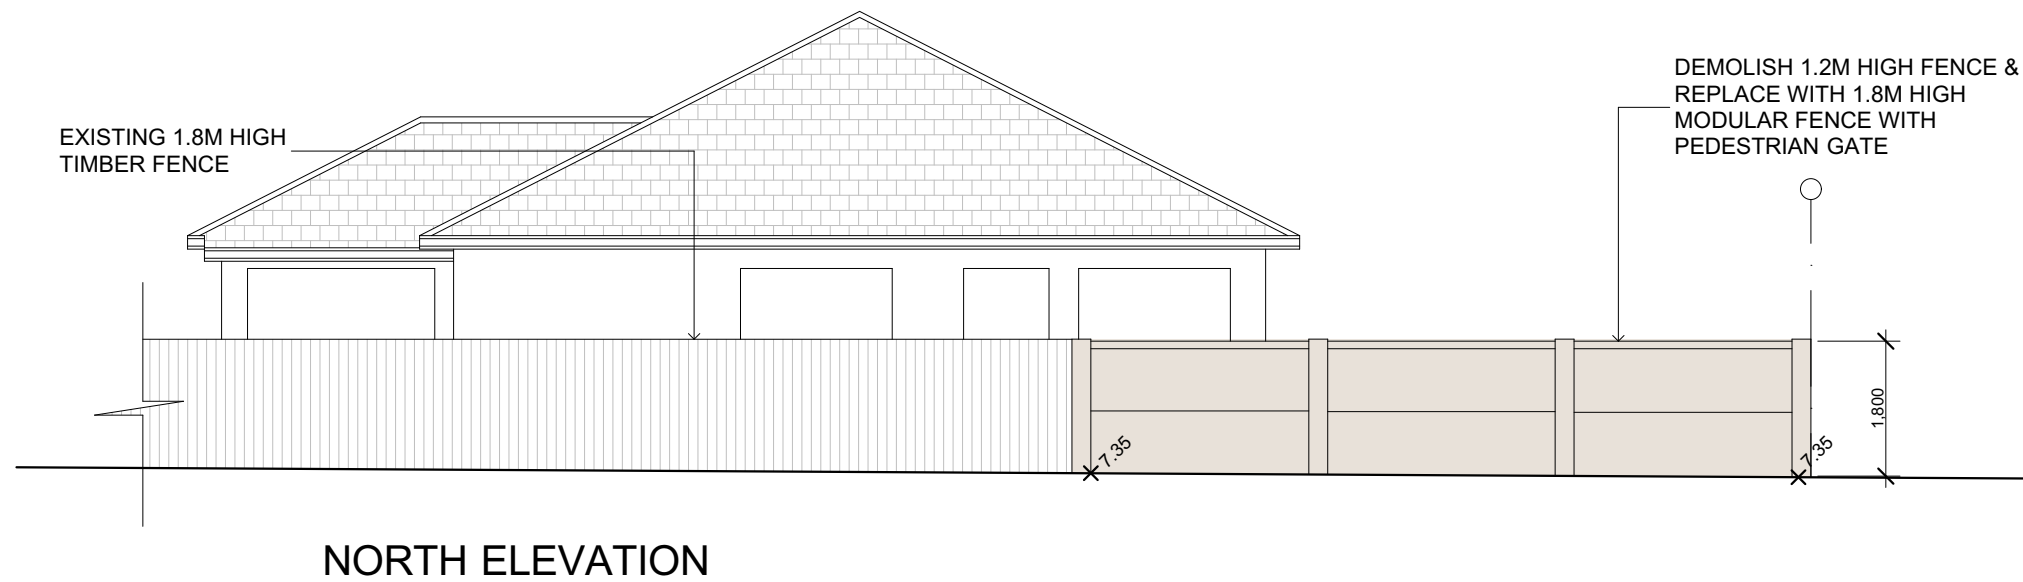

A	For Council	23/04/19	MB
NO.	REVISION	DATE	BY
CLIENTS	Nicola Timms		
TITLE:	DA Plans	PAGE NO.	2 / 2
DRAWING NO.	1913 DA 1	ISSUE	A
SCALE:	1 : 100	DATE:	23-04-19
		DWN BY:	MB

Project.
Proposed 1.8m high Fence at
1226 Pittwater Rd, Collaroy

MARCUS BETTS
0411363328