

SHADOW DIAGRAM ANALYSIS **9 ROWAN STREET** MONA VALE 2103

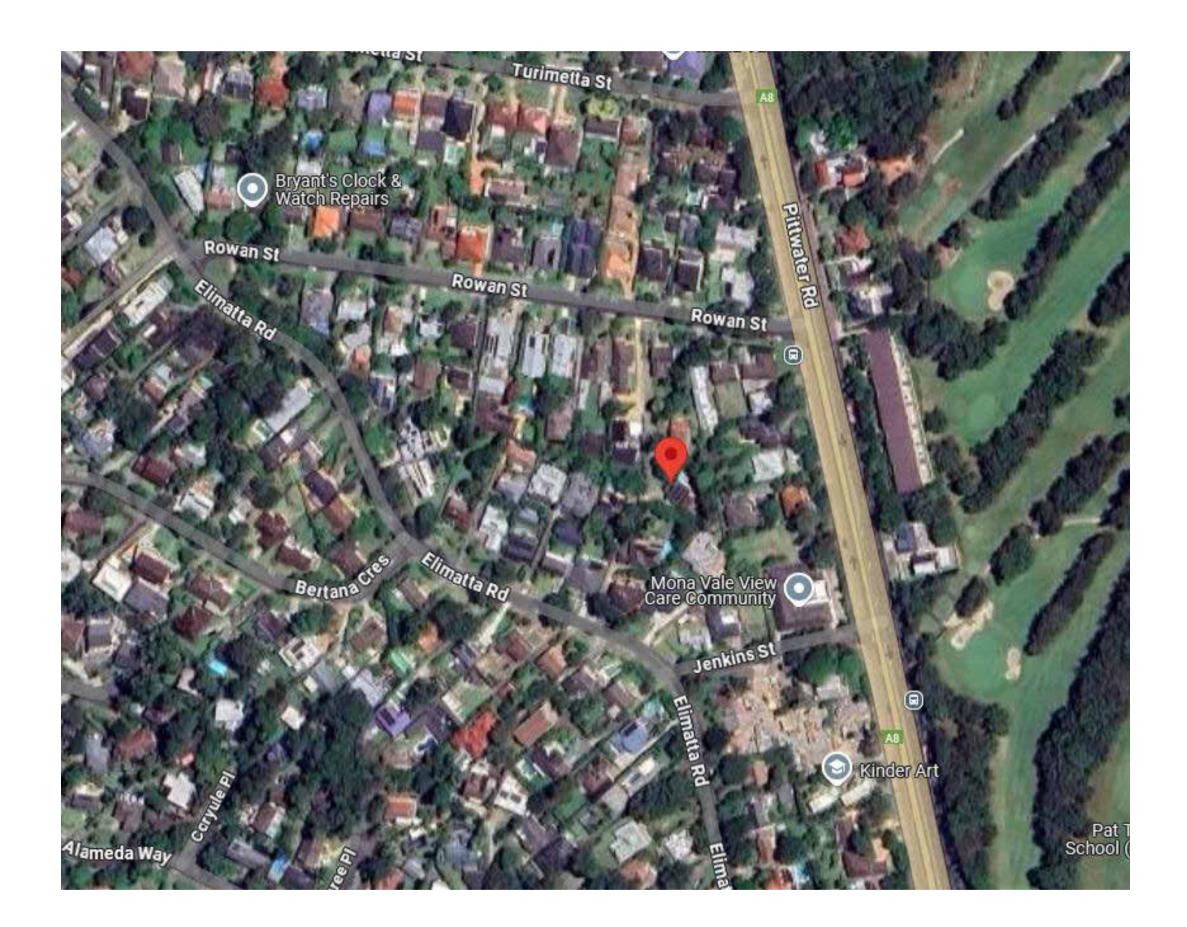

GOOGLE - STATLITE LOCALITY



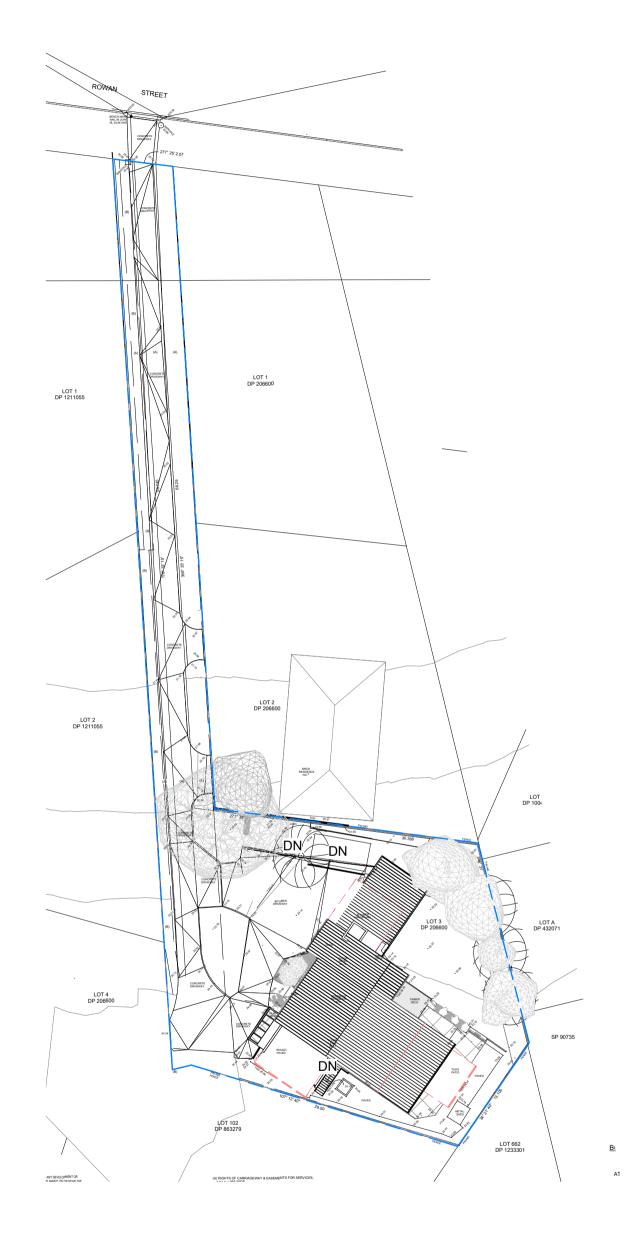

SITE PLAN

NOTE



Sheet Title Cover

Project Address 9 Rowan Street Mona Vale Client Pittwater Design + Draft


Documentation Shadow analysis All works to be in accordance with Australian Standards, The Building Code of Australia, other relevant codes, and with Manufacturers' recomendations and instructions. Do not scale from drawings. Verify all dimensions on site prior to construction. The drawing is copywright and may not be used without written consent from MitchCLARKdesignz

MJC


wn	Scale	Sheet	Date	Job N°.	Sheet N°	Issue/Revision
С	1 : 400	A 2	23/01/25	S011	S100	

N.

ALL SHADOW DIAGRAMS ARE PROVIDED BY AUTODESK LOCALITY SYSTEM ALL R.L'S AS PER SURVEY PROVIDED BY - DP SURVEYING - REF - 3586

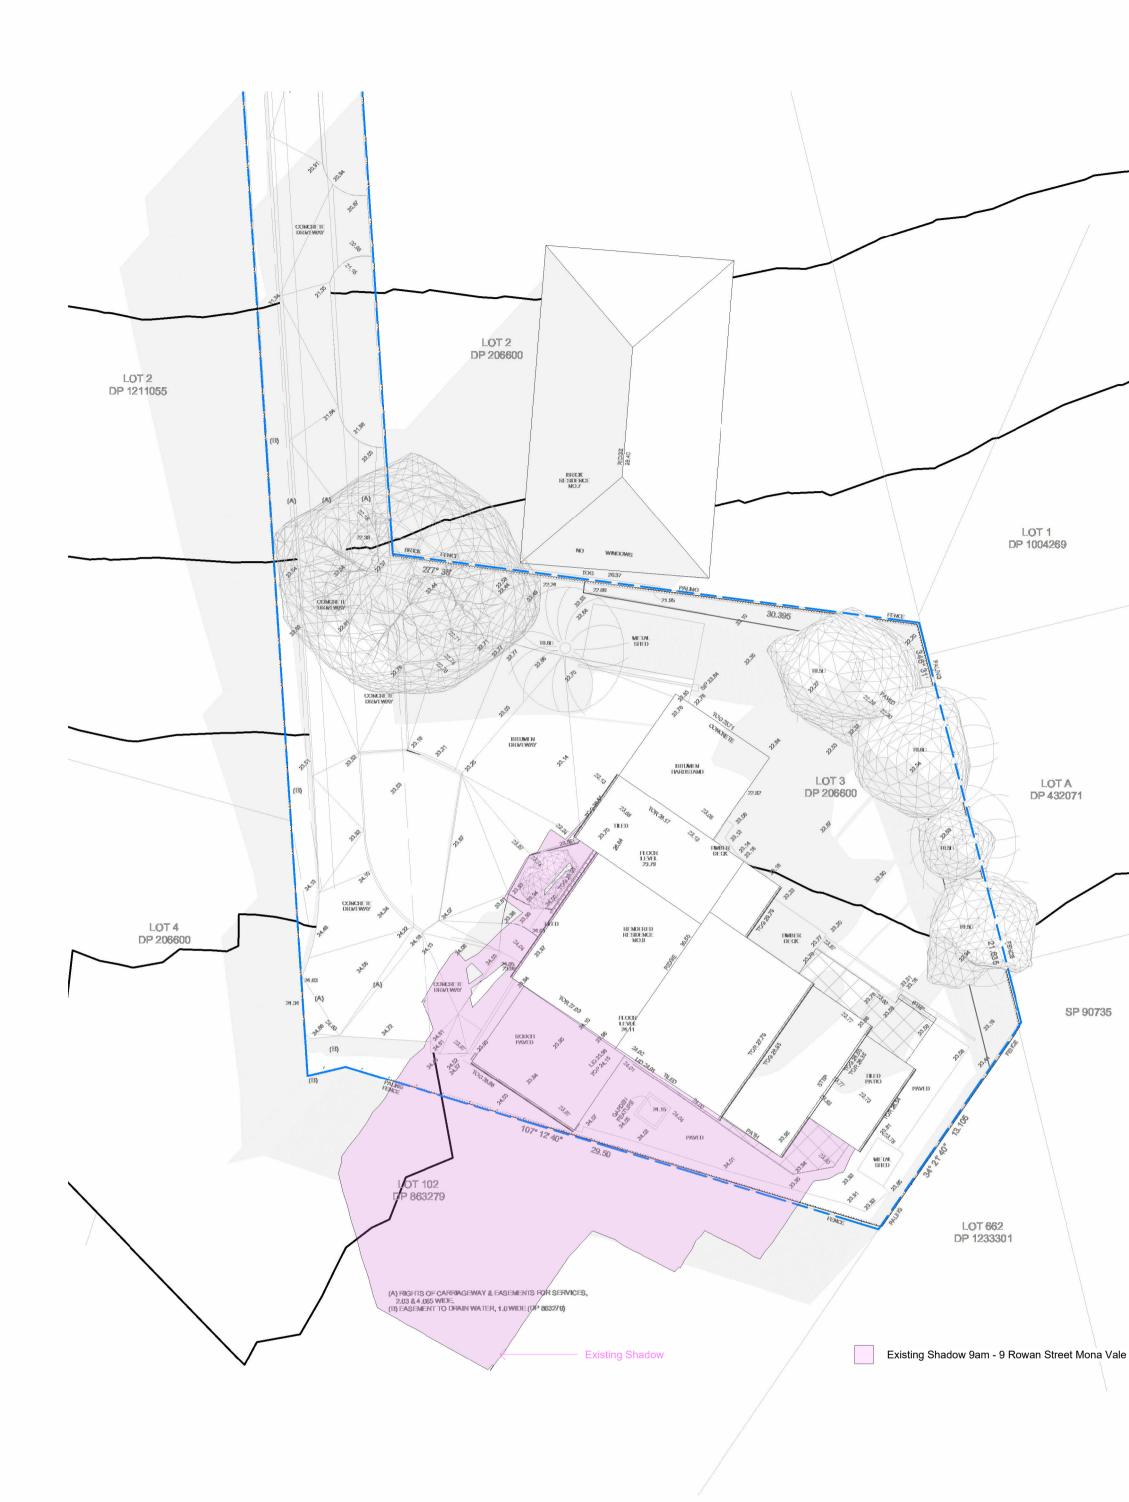



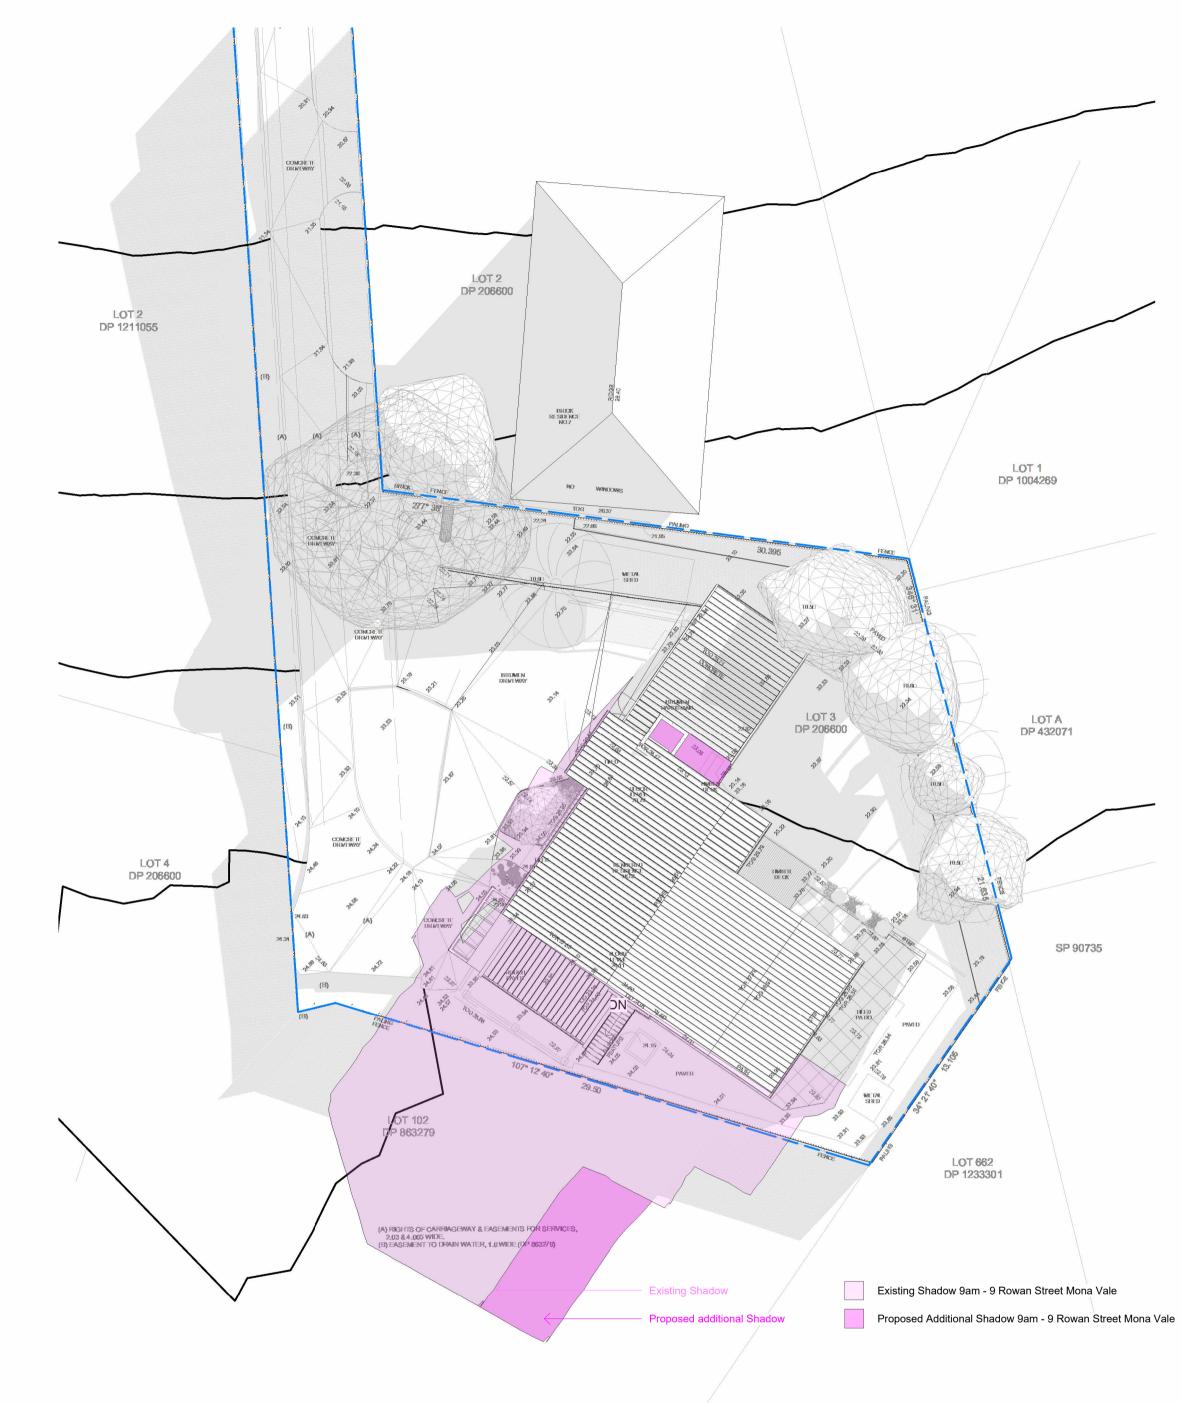





Sheet Title Shadow Diagrams 9am

Project Address 9 Rowan Street Mona Vale Client Pittwater Design + Draft


Documentation Shadow analysis All works to be in accordance with Australian Standards, The Building Code of Australia, other relevant codes, and with Manufacturers' recomendations and instructions. Do not scale from derwiders drawings. Verify all dimensions on site prior to construction. The drawing is copywright and may not be used without written consent from MitchCLARKdesignz MJC

1:200 A 2 23/01/25

S011

S101

Job N°. Sheet N° Issue/Revision

 









Sheet Title Shadow Diagrams 12pm


Project Address 9 Rowan Street Mona Vale Client Pittwater Design + Draft


Documentation Shadow analysis All works to be in accordance with Australian Standards, The Building Code of Australia, other relevant codes, and with Manufacturers' recomendations and instructions. Do not scale from drawing drawings. Verify all dimensions on site prior to construction. The drawing is copywright and may not be used without written consent from MitchCLARKdesignz MJC

1:200 A 2 23/01/25


S011

Job N°. Sheet N° Issue/Revision S102

 

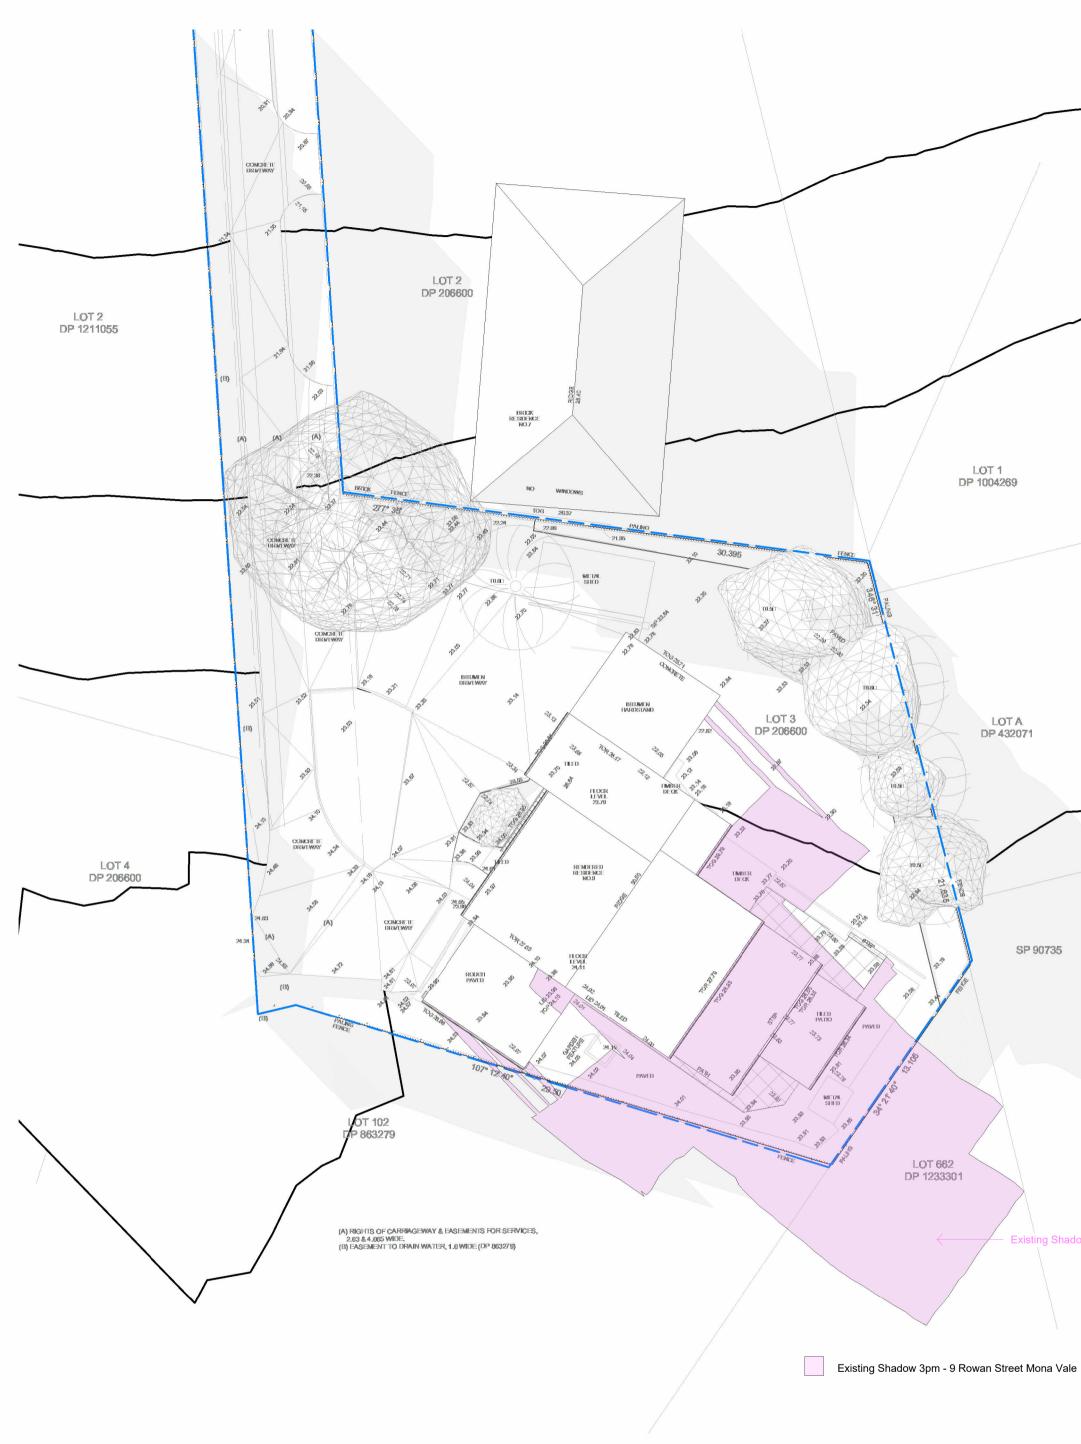



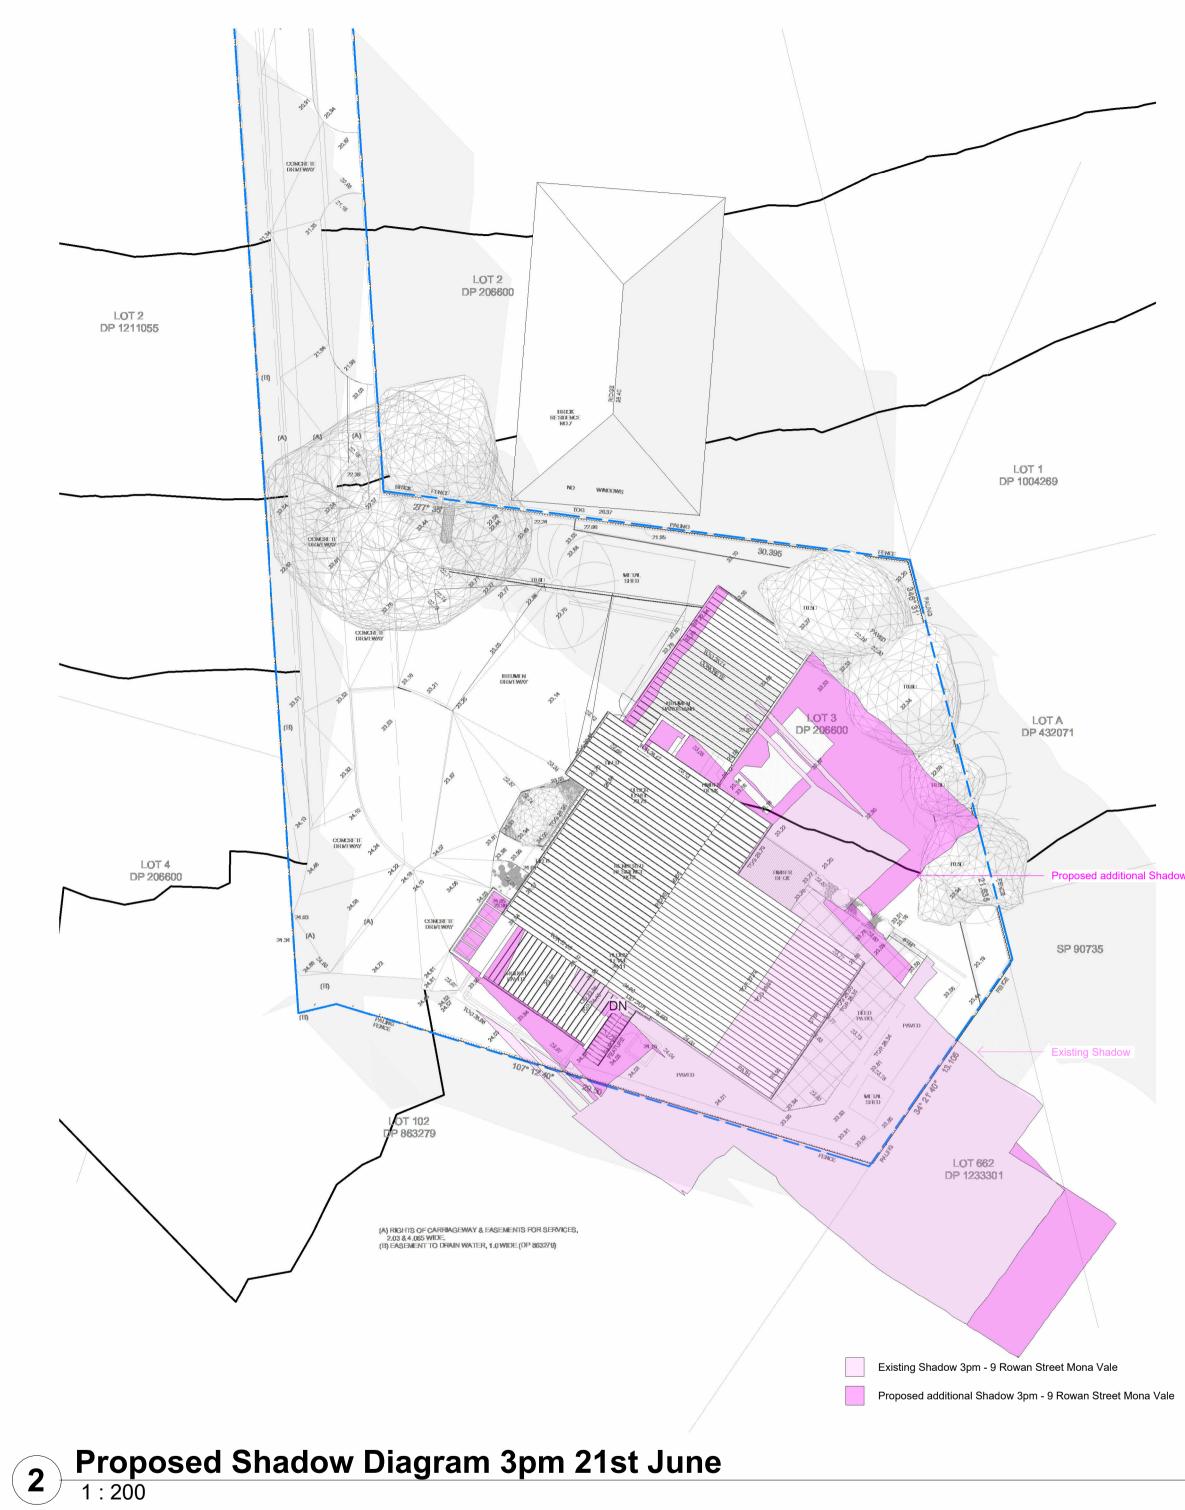



Sheet Title Shadow Diagrams 3pm

Project Address 9 Rowan Street Mona Vale Client Pittwater Design + Draft

Documentation Shadow analysis All works to be in accordance with Australian Standards, The Building Code of Australia, other relevant codes, and with Manufacturers' recomendations and instructions. Do not scale from derwiders drawings. Verify all dimensions on site prior to construction. The drawing is copywright and may not be used without written consent from MitchCLARKdesignz MJC

Job N°. Sheet N° Issue/Revision 1:200 A 2 23/01/25 S011 S103

Ν.