


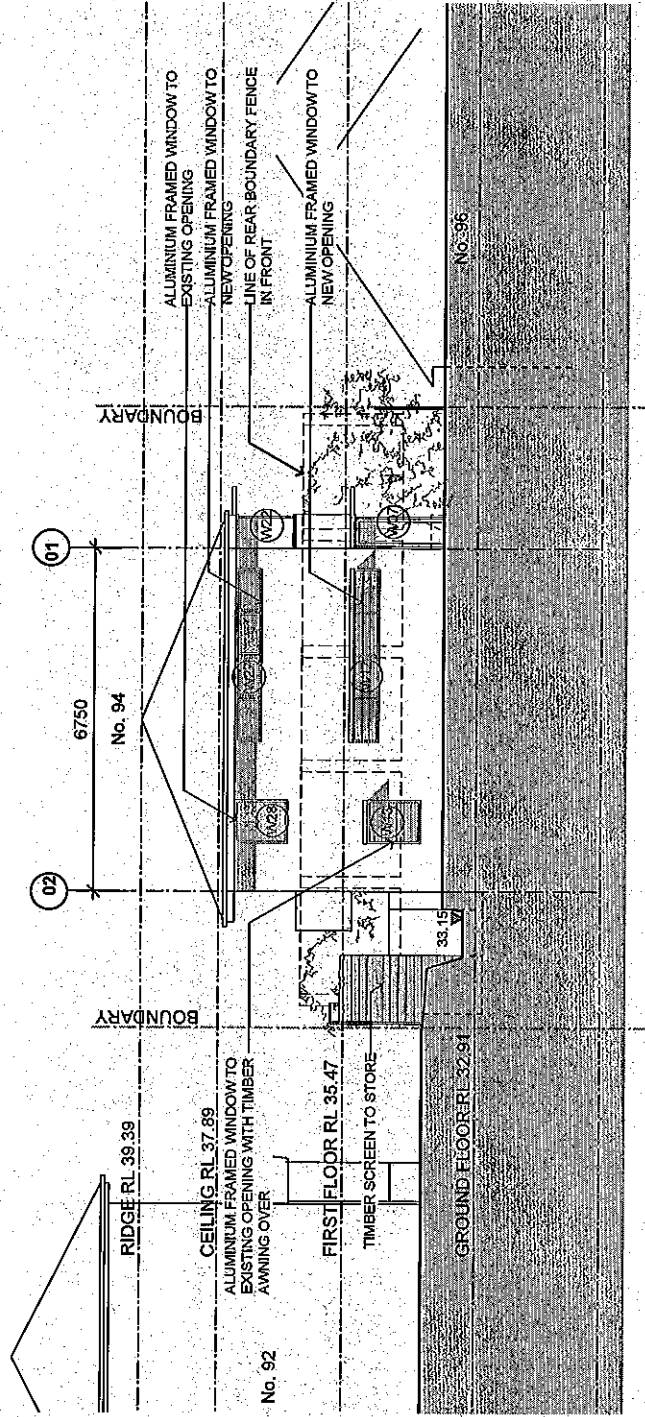

1 EAST ELEVATION



architecture+design
hungerford+edmunds
 73 australasia street
 camperdown nsw 2050
 t 9550 6767 f 9550 6469 www.hungerford+edmunds.com
 nsw board of architects registration no 4554
 nsw registered architects board no 3693
 atm 20 103 244 056

CLIENT	PROJECT	DATE ISSUED
Mindy Byrne, Peter Barry, Cecilia Kemp, Simon Kemp	94 Birkley Road	23.07.08
DRAWING TITLE	SCALE	DRAWING NO.
East Elevation	1:100	DA-203 Rev-4