

VIRGIN ACTIVE NORTHERN BEACHES
PROPOSED NEW SIGN

16 RODBOROUGH ROAD, FRENCHS FOREST NSW 2086

QUATTRO PROJECT NUMBER 20-0634



DRAWING LIST

DA-A-000	COVER SHEET
DA-A-050	EXISTING SITE PLAN
DA-A-200	EXISTING AND PROPOSED NORTH ELEVATION
DA-A-250	PROPOSED SIGNAGE DETAIL
DA-A-300	VIEWS



N

Notes

Rev. No.	Date	Revision	Auth'd
A	4/12/20	FOR APPROVAL	MH

CLIENT
VIRGIN ACTIVE



www.qarch.com.au
Quattro Architecture
ACN 150 198 842

Sydney 61 2 9091 0190
Suite 129, Lifestyle Working
117 Old Pittwater Road Brookvale NSW 2100
Registered Architect - 6854
Peter Hosking (Director)

Canberra 61 2 6239 4044
Unit 5, Kingston Warehouse
71 Leichhardt Street Kingston
ACT 2604

Registered Architect - 2384
Tim Zuber

Project
LOT 1, DP 739578
16 RODBOROUGH RD
FRENCHS FOREST, NSW 2086

Drawing title
PROPOSED NEW SIGN
COVER SHEET

Figured dimensions shall take precedence over scale. Contractors must verify all dimensions on job before commencing any work or making shop drawings.

Drawn By	Checked By	Checked By
FP	PH	
Project Number	Drawing Number	Rev
20-0634	DA-A-000	A

DEVELOPMENT
APPLICATION

This drawing is protected by copyright.




LOCATION OF EXISTING SIGNAGE ON
BUILDING FASCIA
TO BE REPLACED WITH NEW SIGNAGE
AND LIGHTING
APPROXIMATELY 35 METRES TO ROAD

15.000
TO BOUNDARY
35.000
TO WARRINGAH ROAD

02 SIGNAGE LOCATION

scale 1:5000

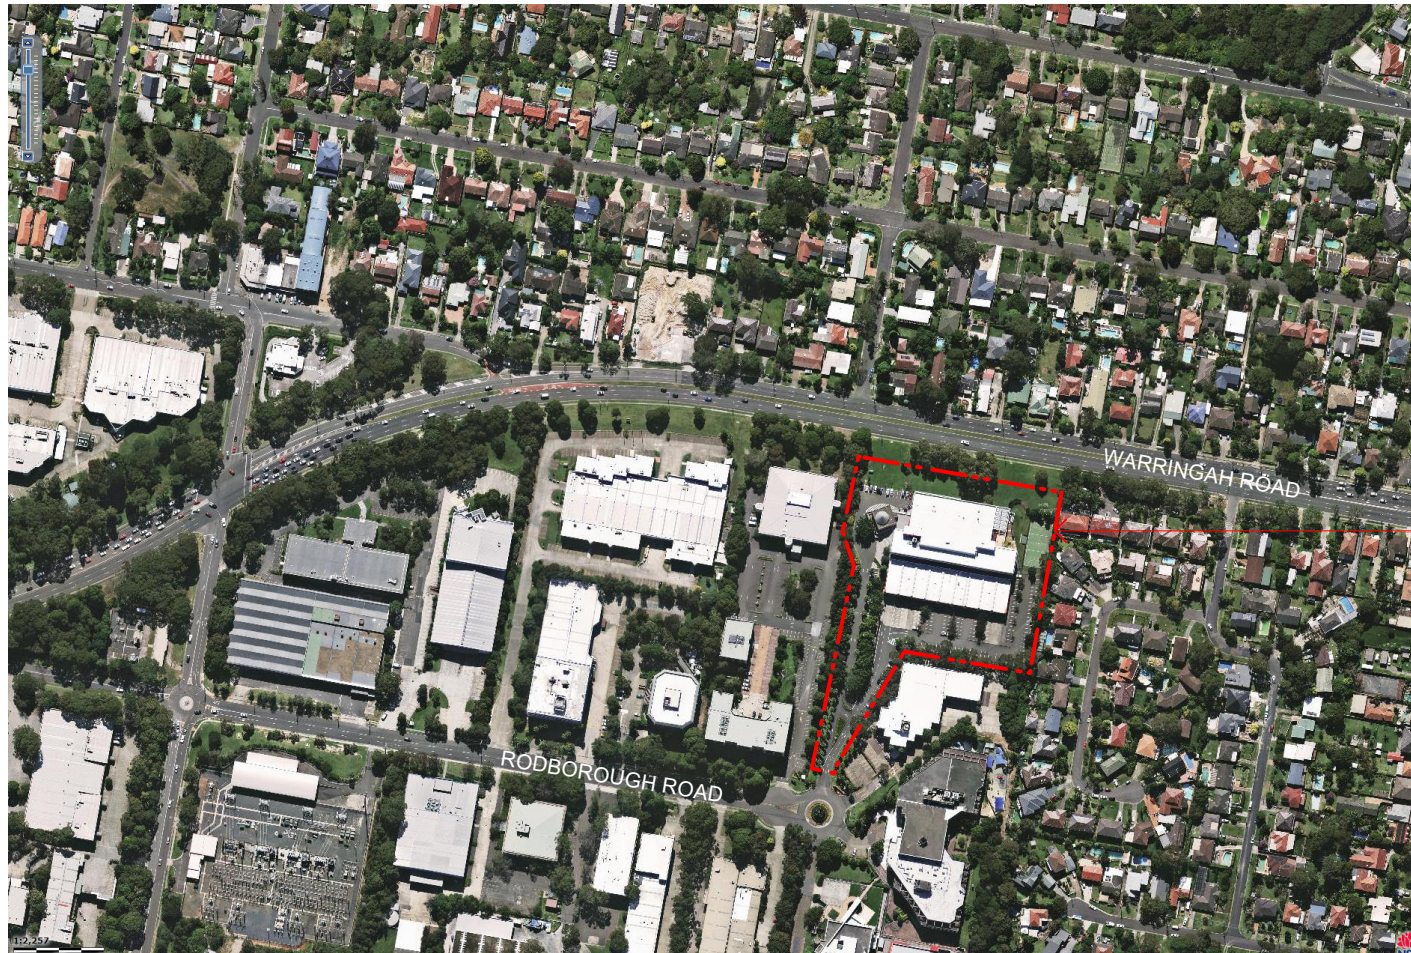

SITE BOUNDARY

01 EXISTING SITE PLAN

scale 1:5000



N

Notes

Rev. No.	Date	Revision	Auth'd
A	4/12/20	FOR APPROVAL	MH

CLIENT
VIRGIN ACTIVE

Virgin active

quattro
architecture

www.qarch.com.au

Quattro Architecture
ACN 150 158 842

Sydney 61 2 9091 0190
Suite 129, Lifestyle Working
117 Old Pittwater Road Brookvale NSW 2100

Registered Architect - 6854
Peter Hosking (Director)

Canberra 61 2 6239 4044
Unit 5, Kingston Warehouse
71 Leichhardt Street Kingston
ACT 2604

Registered Architect - 2384
Tim Zuber

Project
LOT 1, DP 739578
16 RODBOROUGH RD
FRENCHS FOREST, NSW 2086

Drawing title
PROPOSED NEW SIGN
EXISTING SITE PLAN

Scale at A3 1:1000
0m 5 10 25 40

Figured dimensions shall take precedence over scale. Contractors must verify all dimensions on job before commencing any work or making shop drawings.

Drawn By	Checked By	Checked By
FP	PH	
Project Number	Drawing Number	Rev
20-0634	DA-A-050	A


DEVELOPMENT
APPLICATION

This drawing is protected by copyright.




Notes

Rev. No.	Date	Revision	Auth'd
A	4/12/20	FOR APPROVAL	MH

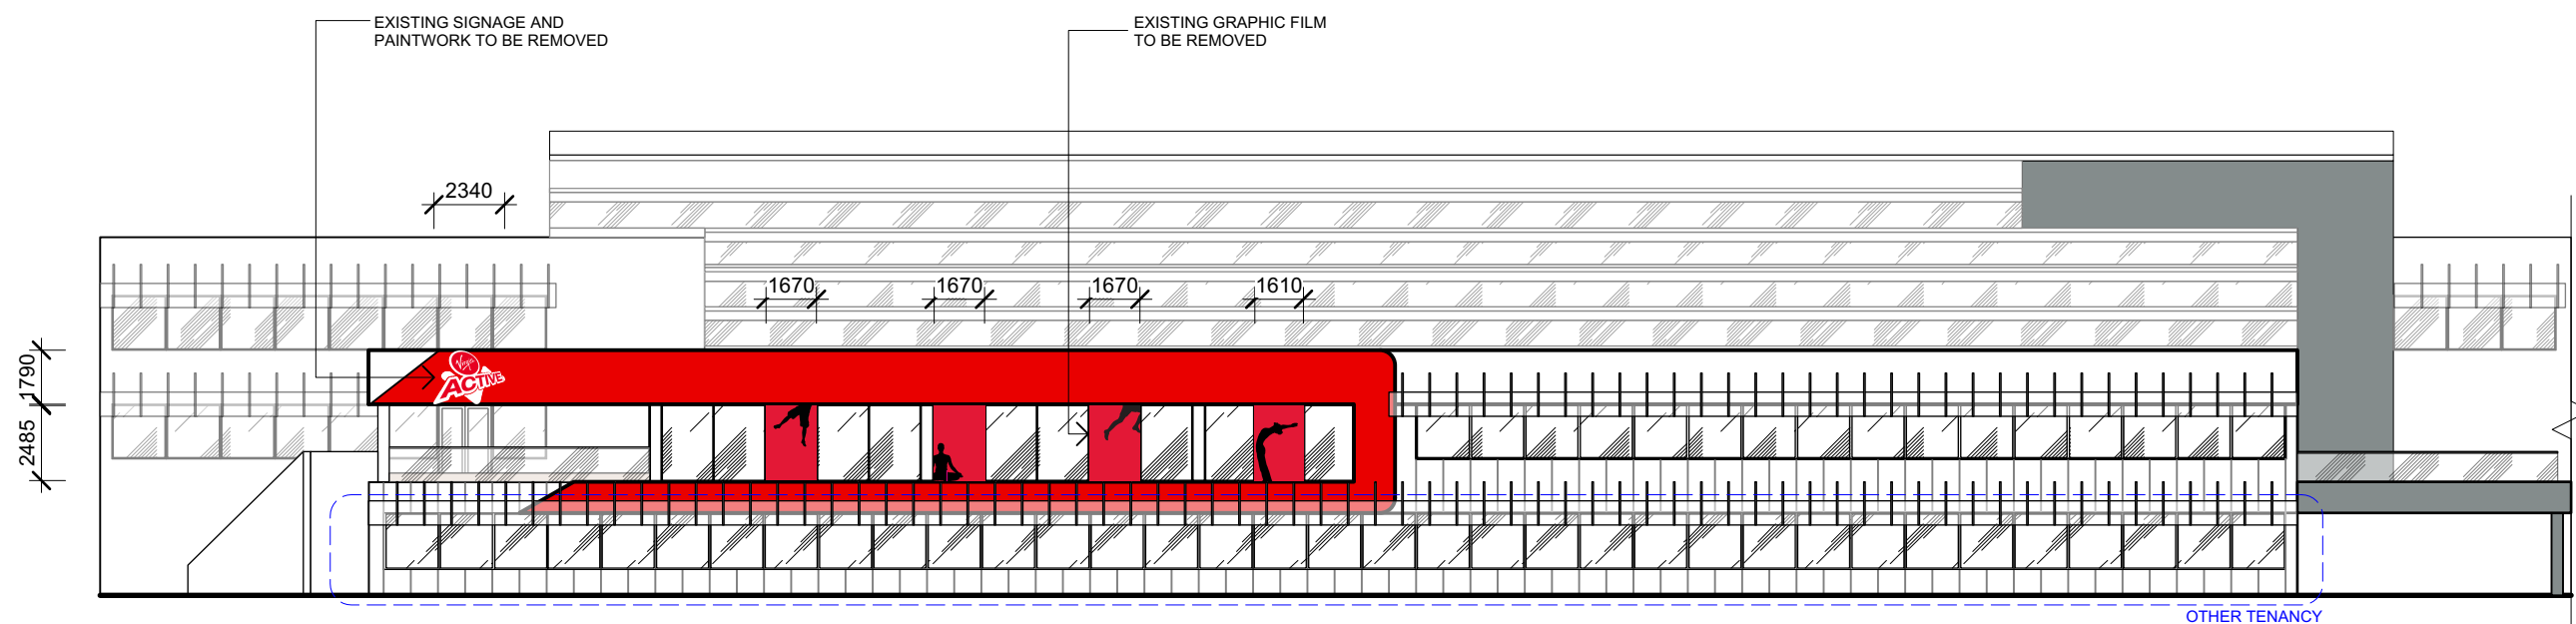

01 EXISTING NORTH ELEVATION
scale 1:250

	P.01	PAINT FINISH DULUX 'PARABURDOO' RB4 LRV: 15 EXTERNAL: PROFESSIONAL EXTERIOR, LOW SHEEN ACRYLIC
	P.02	PAINT FINISH WHITE - TO MATCH EXISTING EXTERNAL: PROFESSIONAL EXTERIOR, LOW SHEEN ACRYLIC

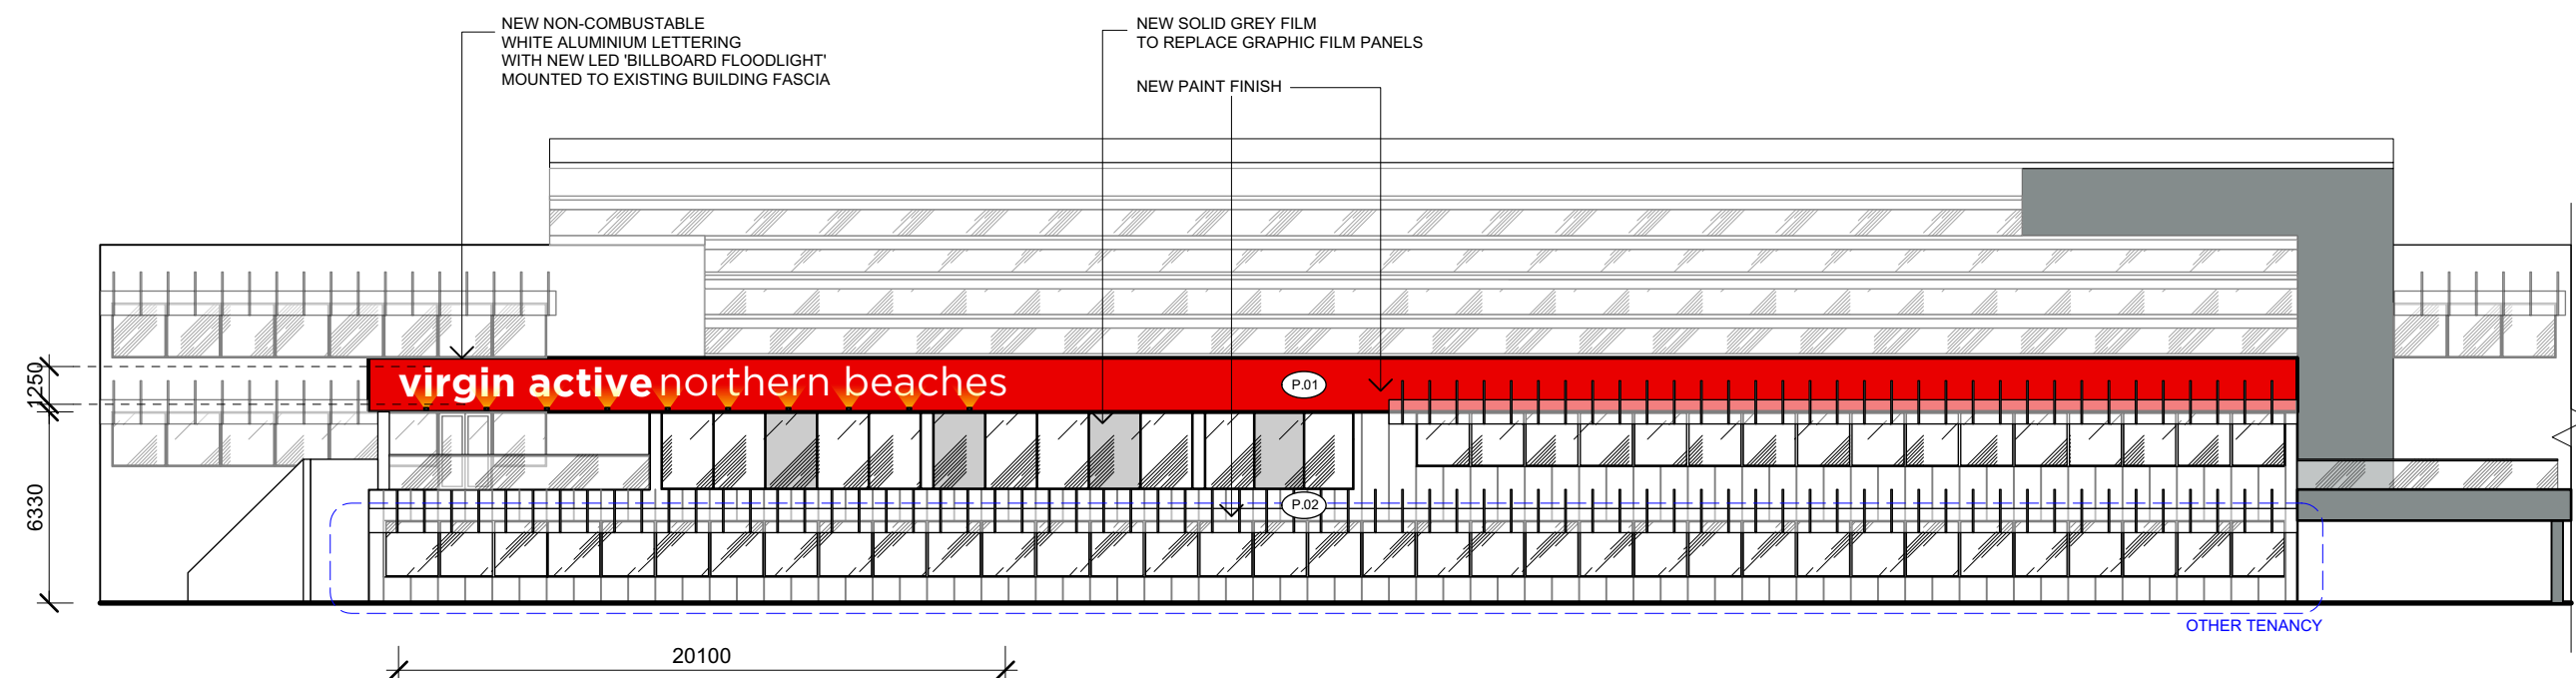

02 PROPOSED NORTH ELEVATION
scale 1:250

CLIENT
VIRGIN ACTIVE



www.qarch.com.au
Quattro Architecture
ACN 150 198 842
Sydney 61 2 9091 0190
Suite 129, Lifestyle Working
117 Old Pittwater Road Brookvale NSW 2100
Registered Architect - 6854
Peter Hosking (Director)
Canberra 61 2 6239 4044
Unit 5, Kingston Warehouse
71 Leichhardt Street Kingston
ACT 2604
Registered Architect - 2384
Tim Zuber

Project
LOT 1, DP 739578
16 RODBOROUGH RD
FRENCHS FOREST, NSW 2086

Drawing title
PROPOSED NEW SIGN
NORTH ELEVATION
EXISTING & PROPOSED

Scale at A3 1:250
mm 1.0 2.0 5.0 10

Figured dimensions shall take precedence over scale. Contractors must verify all dimensions on job before commencing any work or making shop drawings.

Drawn By FP	Checked By PH	Checked By
Project Number 20-0634	Drawing Number DA-A-200	Rev A


DEVELOPMENT
APPLICATION

This drawing is protected by copyright.




Notes

Rev. No. | Date | Revision | Auth'd
A | 4/12/20 | FOR APPROVAL | MH

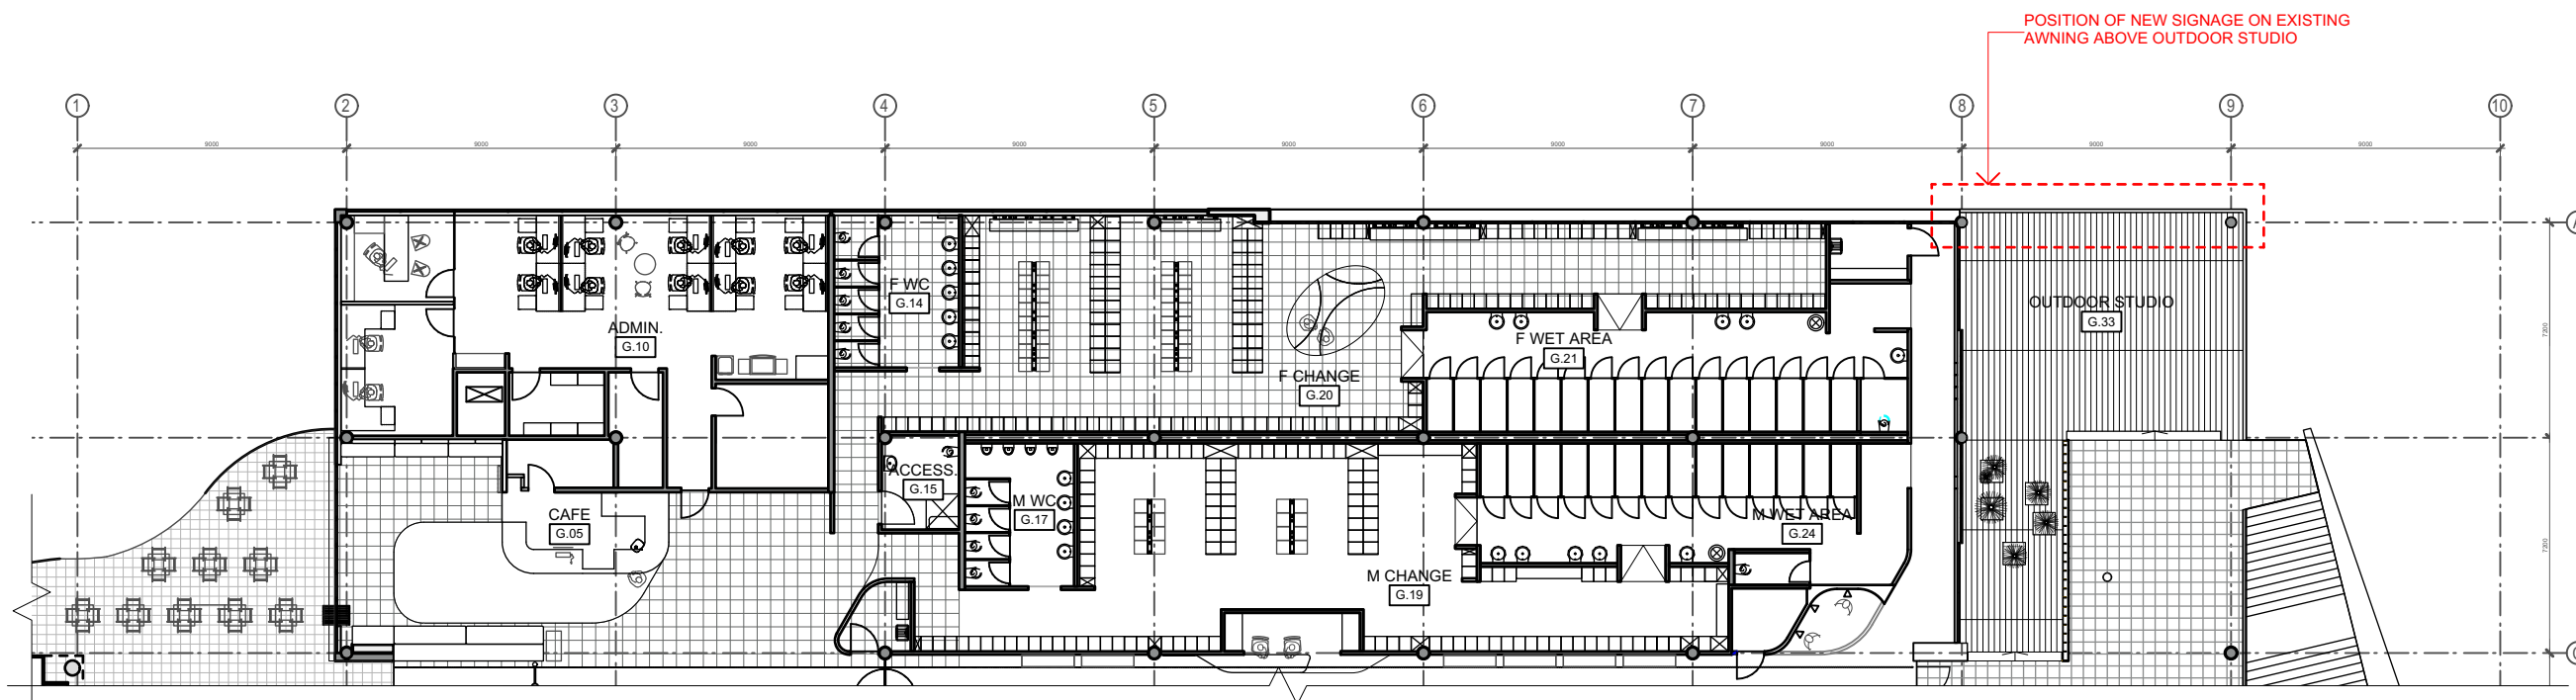

01 PROPOSED GROUND FLOOR - SIGNAGE LOCATION
scale 1:250

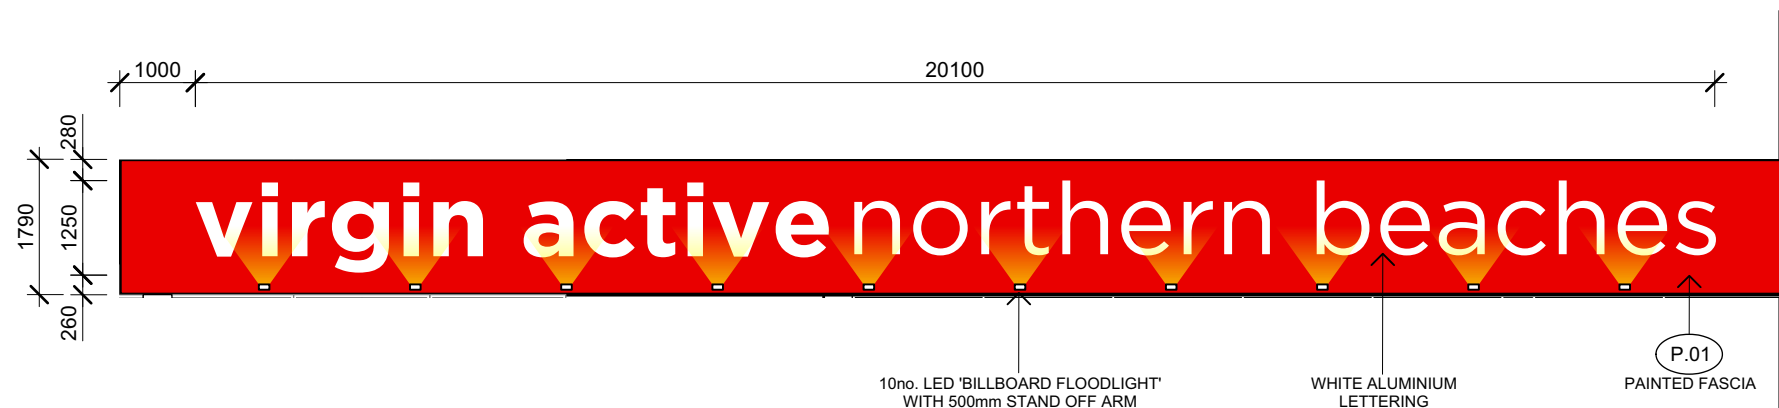


02 PROPOSED SIGN - DETAIL ELEVATION
scale 1:100

NOTE:
PROPOSED HOURS OF ILLUMINATION TO BE
5.00 AM TO 11.00 PM EVERY DAY

FINISHES LEGEND

	P.01	PAINT FINISH DULUX 'PARABURDOO' RB4 LRV: 15 EXTERNAL: PROFESSIONAL EXTERIOR, LOW SHEEN ACRYLIC
	P.02	PAINT FINISH WHITE - TO MATCH EXISTING EXTERNAL: PROFESSIONAL EXTERIOR, LOW SHEEN ACRYLIC

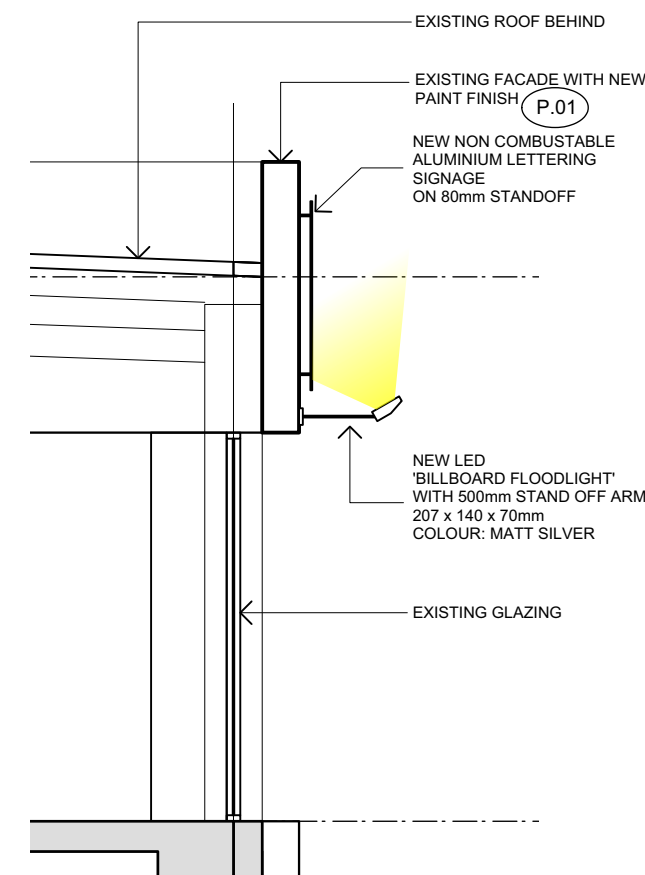

03 PROPOSED SIGN - DETAIL SECTION
scale 1:50

CLIENT
VIRGIN ACTIVE

Virgin active

quattro
architecture

www.qarch.com.au

Quattro Architecture
ACN 150 158 842

Sydney 61 2 9091 0190
Suite 129, Lifestyle Working
117 Old Pittwater Road Brookvale NSW 2100

Registered Architect - 6854
Peter Hosking (Director)

Canberra 61 2 6239 4044
Unit 5, Kingston Warehouse
71 Leichhardt Street Kingston
ACT 2604

Registered Architect - 2384
Tim Zuber

Project
LOT 1, DP 739578
16 RODBOROUGH RD
FRENCHS FOREST, NSW 2086

Drawing title
PROPOSED NEW SIGN
PROPOSED SIGNAGE DETAIL
AND FINISHES

Scale at A3 1:250
mm 1.0 2.0 5.0 10

Figured dimensions shall take precedence over scale. Contractors must verify all dimensions on job before commencing any work or making shop drawings.

Drawn By
FP

Checked By
PH

Checked By

Project Number
20-0634

Drawing Number
DA-A-250

Rev
A

DEVELOPMENT
APPLICATION

This drawing is protected by copyright.



01 EXISTING VIEW FROM WARRINGAH ROAD
scale 1:NTS



02 PROPOSED PHOTO MONTAGE FROM WARRINGAH ROAD
scale 1:NTS



N

Notes

Rev. No.	Date	Revision	Auth'd
A	4/12/20	FOR APPROVAL	MH

CLIENT
VIRGIN ACTIVE



www.qarch.com.au
Quattro Architecture
ACN 150 158 842

Sydney 61 2 9091 0190
Suite 129, Lifestyle Working
117 Old Pittwater Road Brookvale NSW 2100
Registered Architect - 6854
Peter Hosking (Director)

Canberra 61 2 6239 4044
Unit 5, Kingston Warehouse
71 Leichhardt Street Kingston
ACT 2604
Registered Architect - 2384
Tim Zuber

Project
LOT 1, DP 739578
16 RODBOROUGH RD
FRENCHS FOREST, NSW 2086

Drawing title
PROPOSED NEW SIGN
VIEWS

Figured dimensions shall take precedence over scale. Contractors must verify all dimensions on job before commencing any work or making shop drawings.

Drawn By	Checked By	Checked By
FP	PH	
Project Number	Drawing Number	Rev
20-0634	DA-A-300	A

DEVELOPMENT
APPLICATION

This drawing is protected by copyright.