



Site Plan  
1:100@A1 1:200@A3. Do not scale off plan

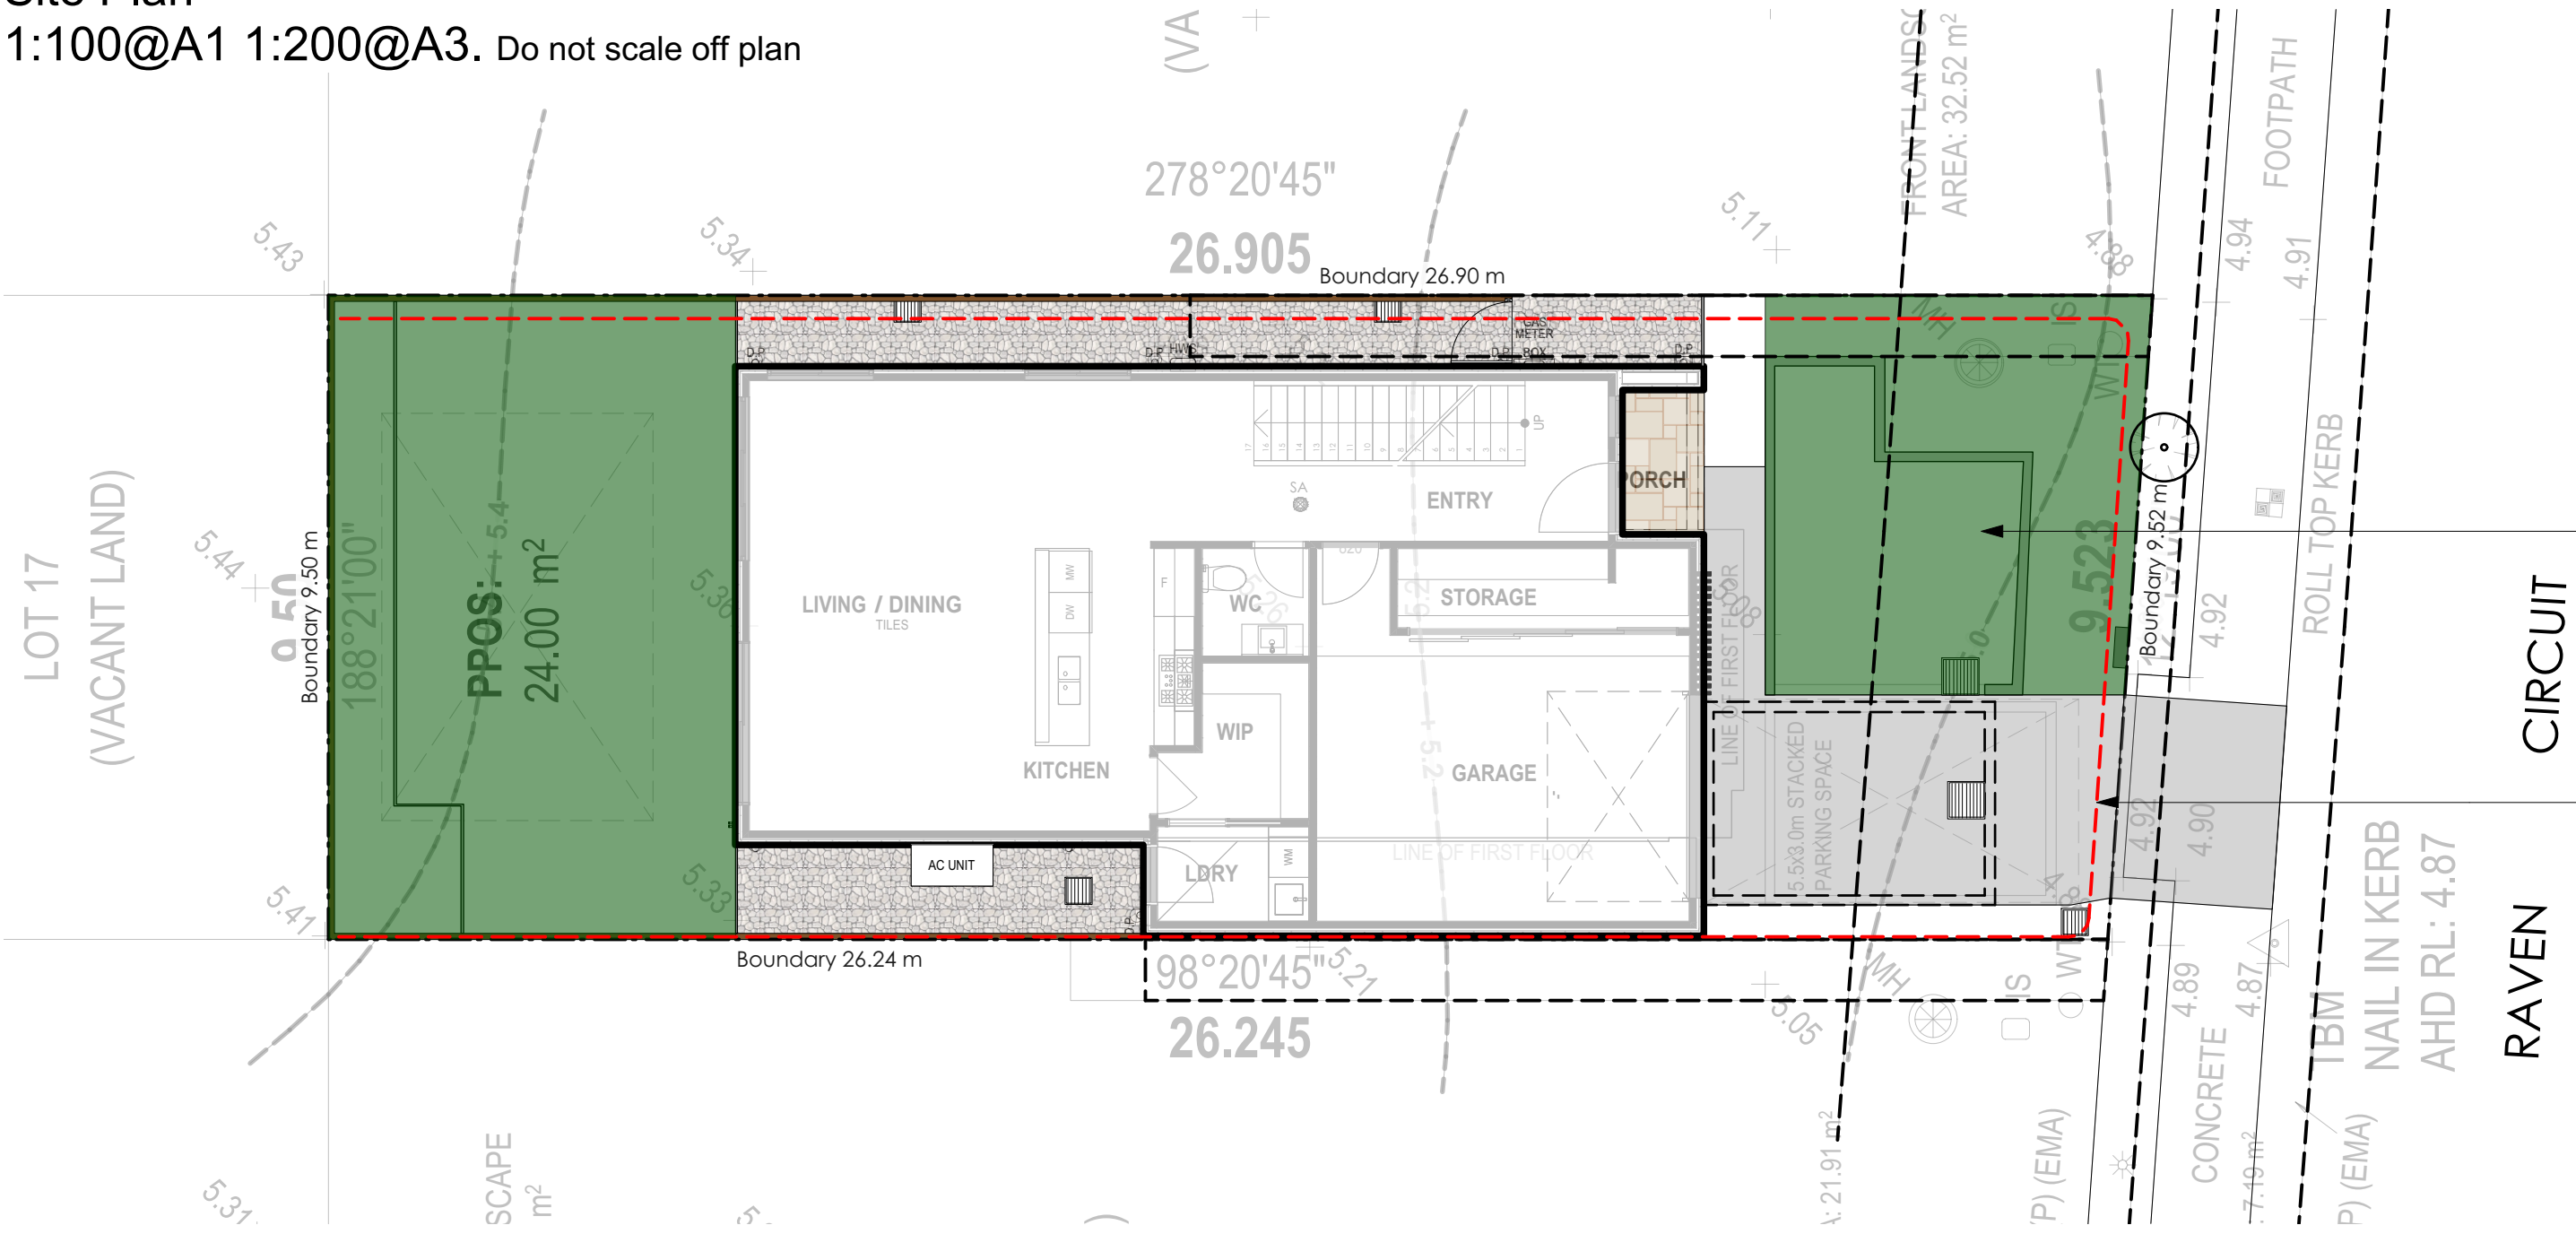


Planting Plan  
1:100@A1 1:200@A3. Do not scale off plan

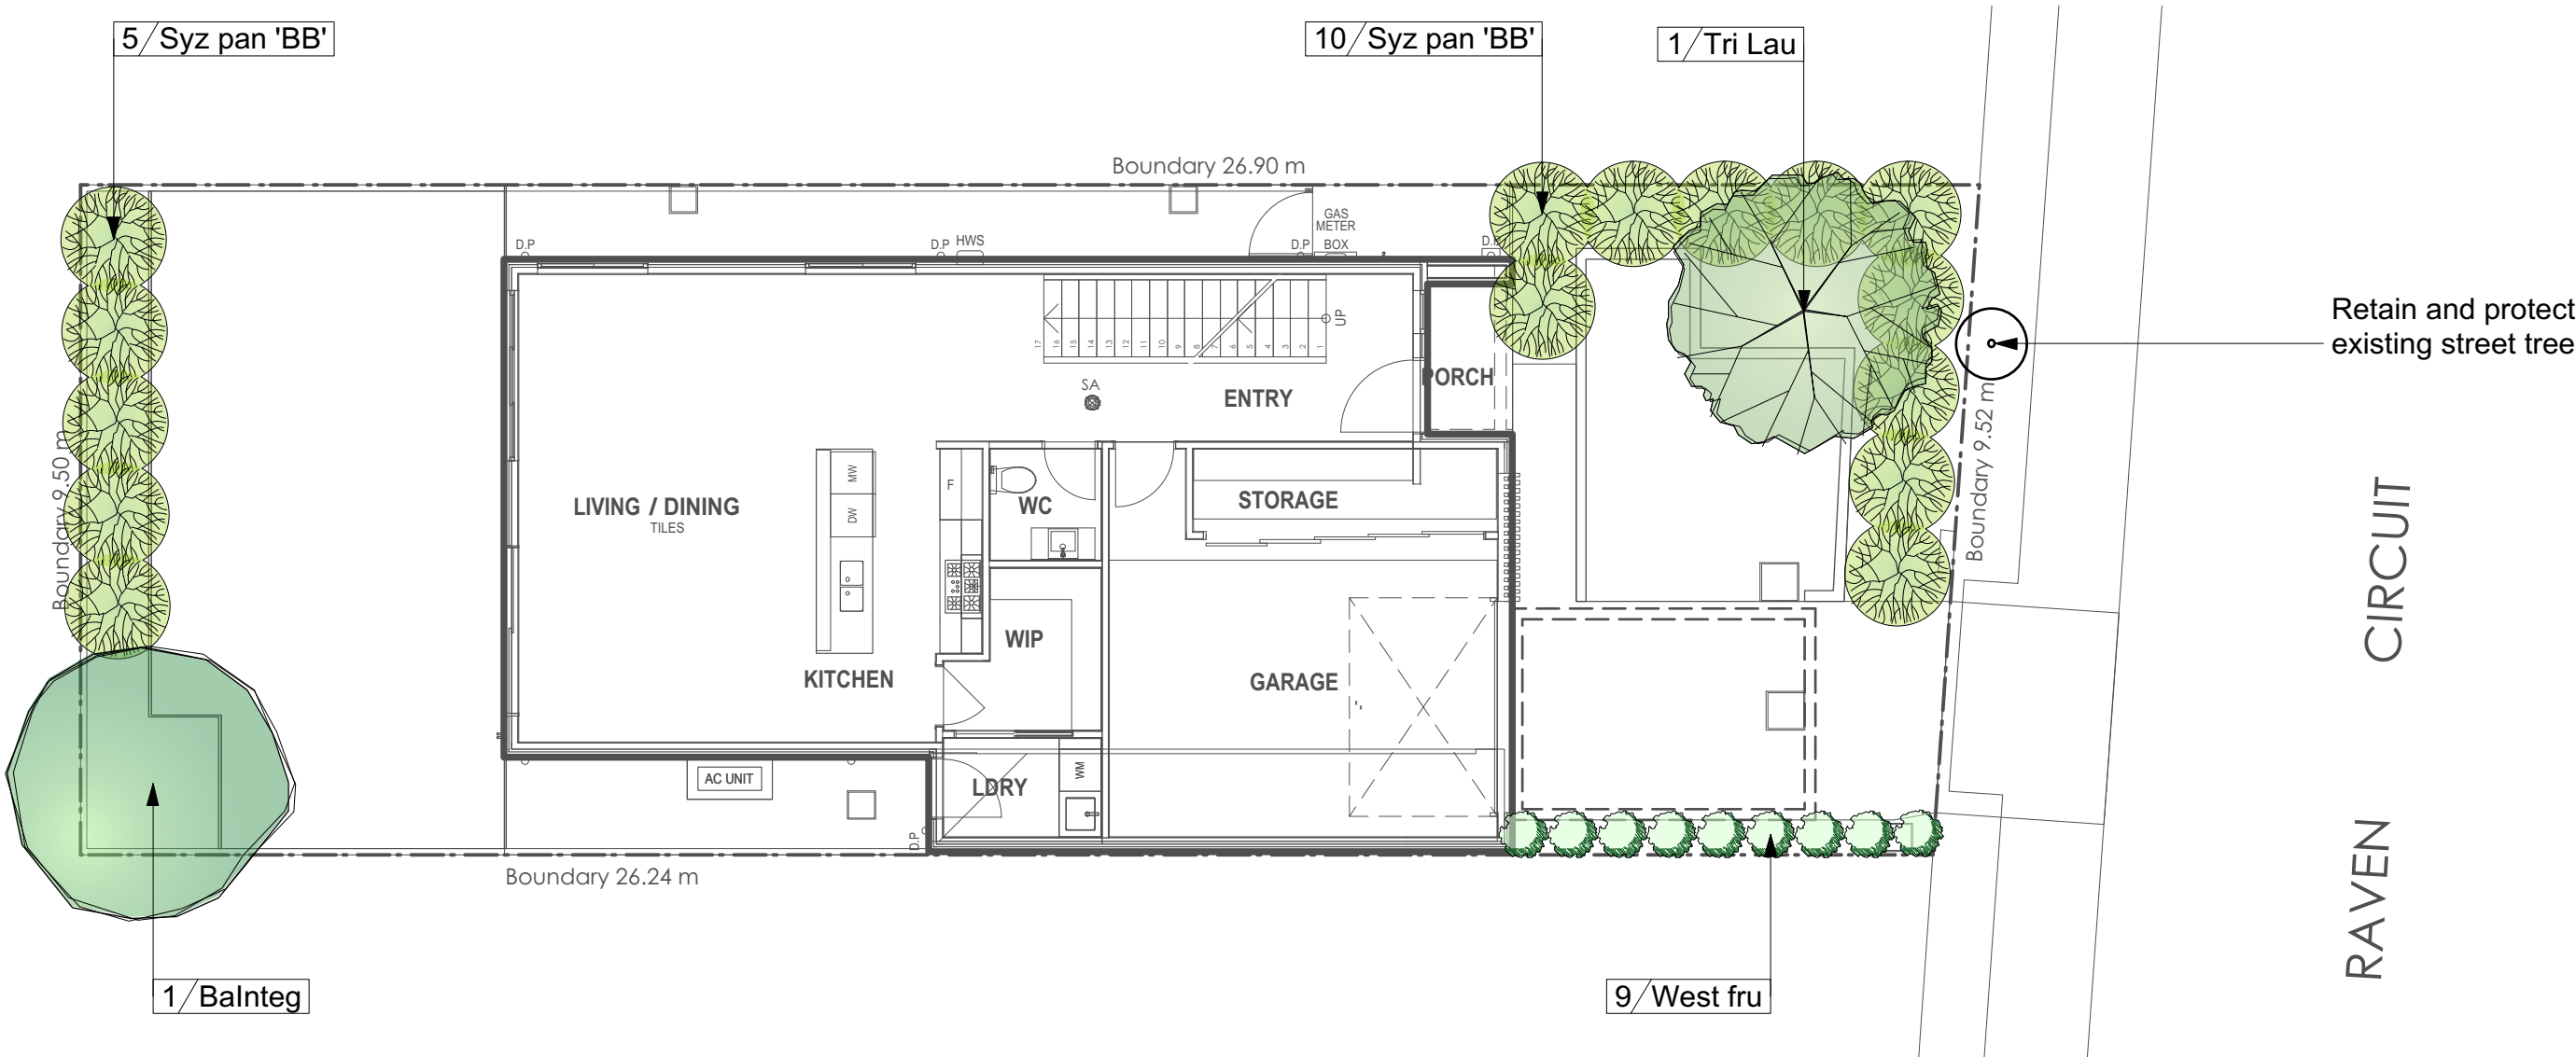

BANKSIA



SYZYGIUM 'BACKYARD BLISS'

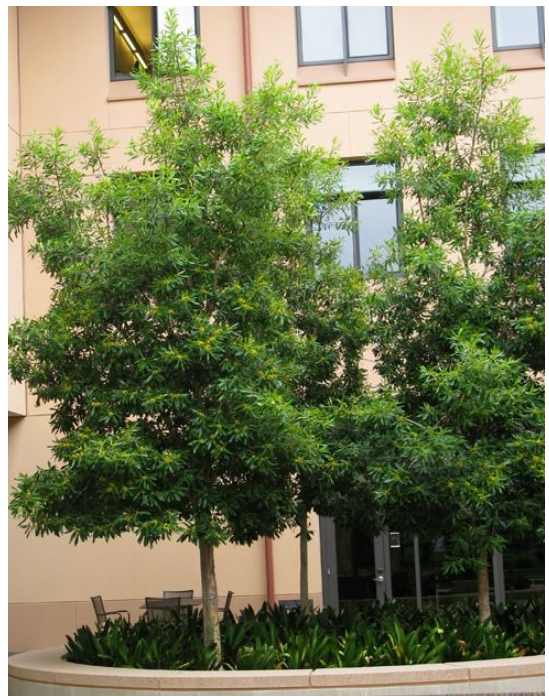


TRISTANIOPSIS




WESTRINGIA

ID	Quantity	Latin Name	Common Name	Scheduled Size	Mature Height	Mature Spread
Bainteg	1	Banksia integrifolia	Coastal Banksia	25lt	8 - 12m	3.5 - 6m
Syz pan 'BB'	15	Syzygium paniculatum 'Backyard Bliss'	Lillypilly 'Backyard Bliss'	200mm	5 - 10m	6 - 10m
Tri Lau	1	Tristaniopsis laurina 'Luscious'	Kanooka, Water Gum	45lt	12 - 15m	3.5 - 6m
West fru	9	Westringia fruticosa	Coastal Rosemary	150mm	0.9 - 1.5m	0.9 - 1.2m


AREA CALCULATION		
	AREA (m2)	PERCENTAGE
Site	252.4	
Landscape total as per DCP	89,52	35,47%

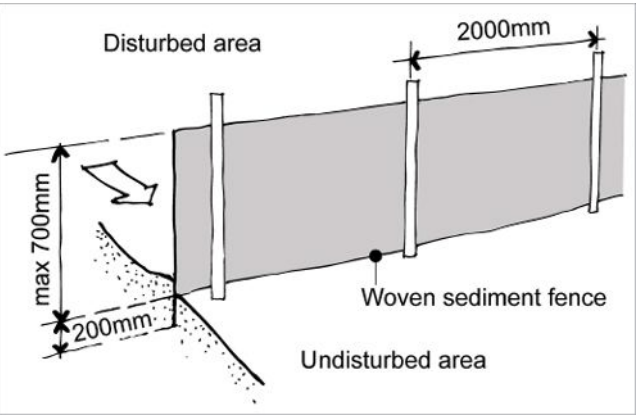


Sedimentation Control Fence  
Not to scale.  
Source: www.yourhome.gov.au

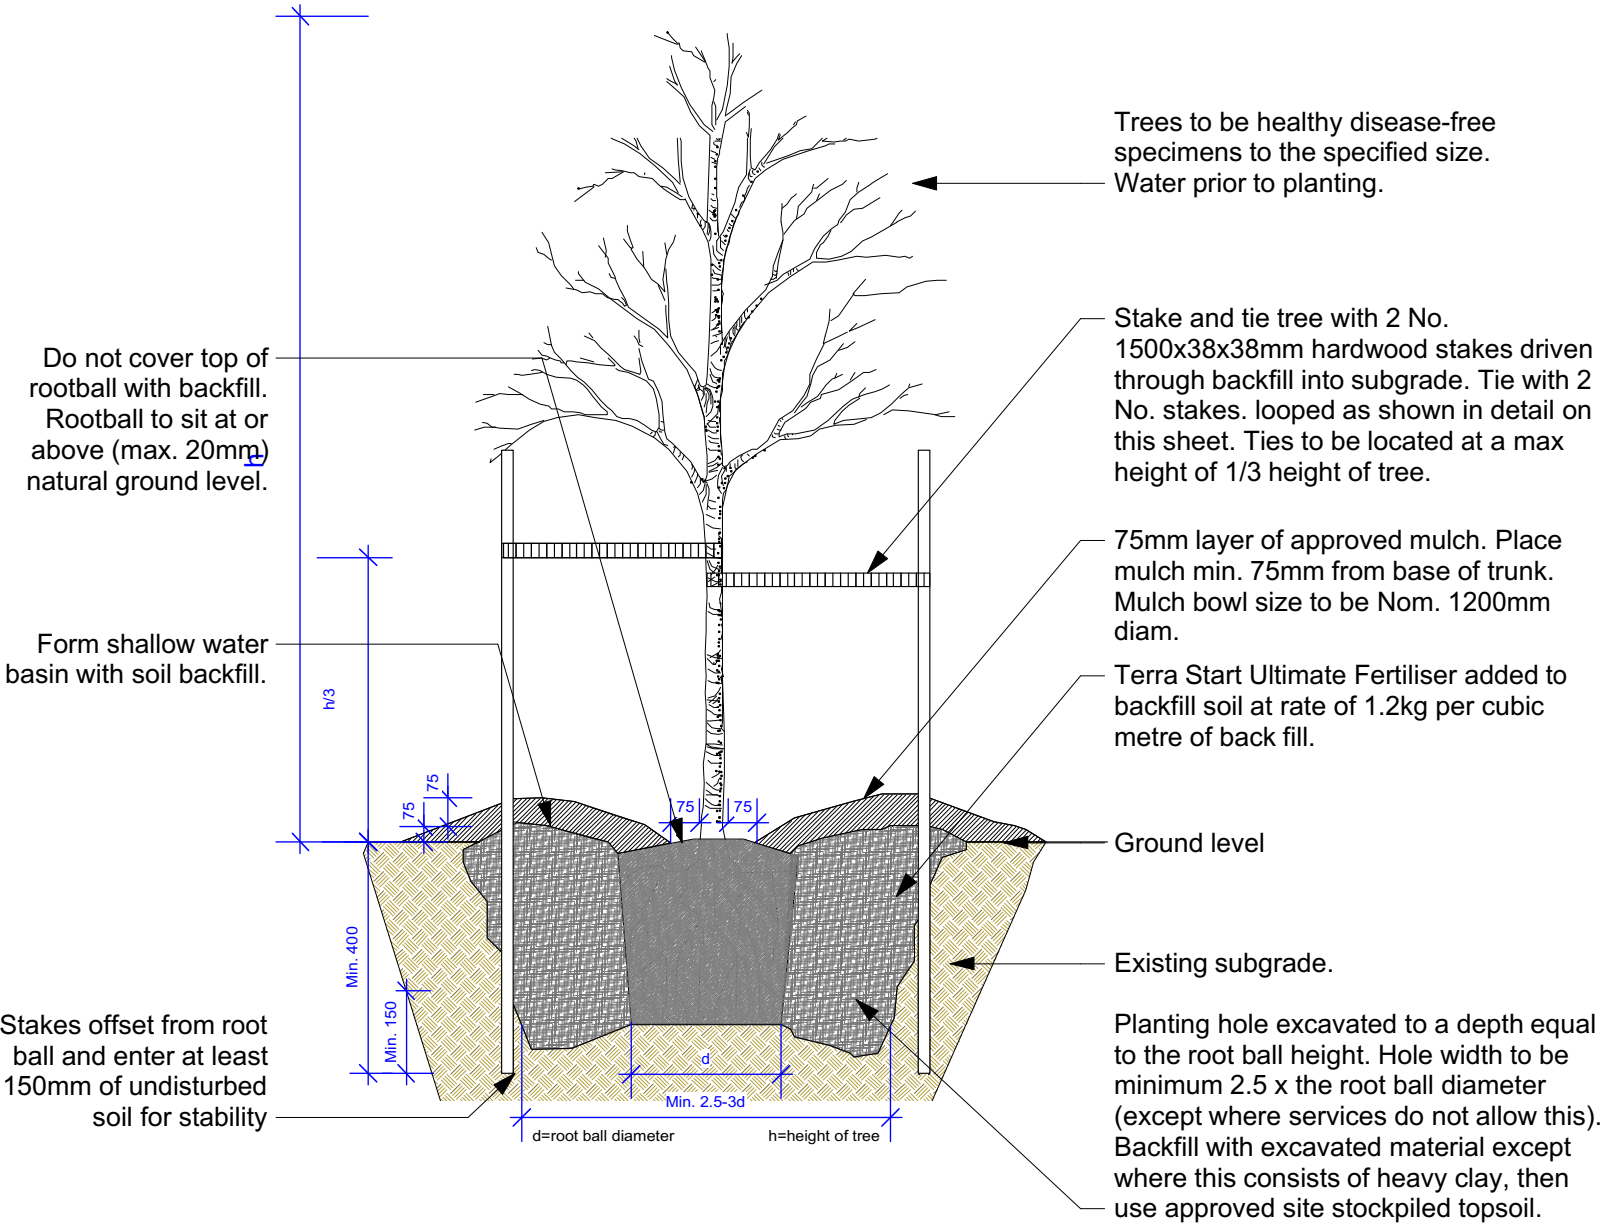

1 Tree planting  
Scale: 1:20

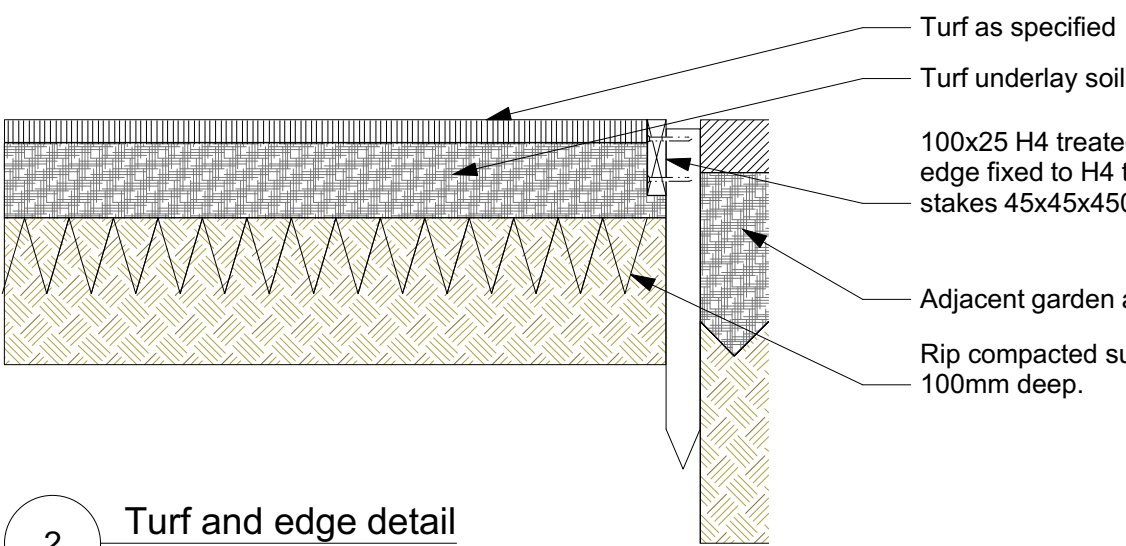

2 Turf and edge detail  
Scale: 1:10

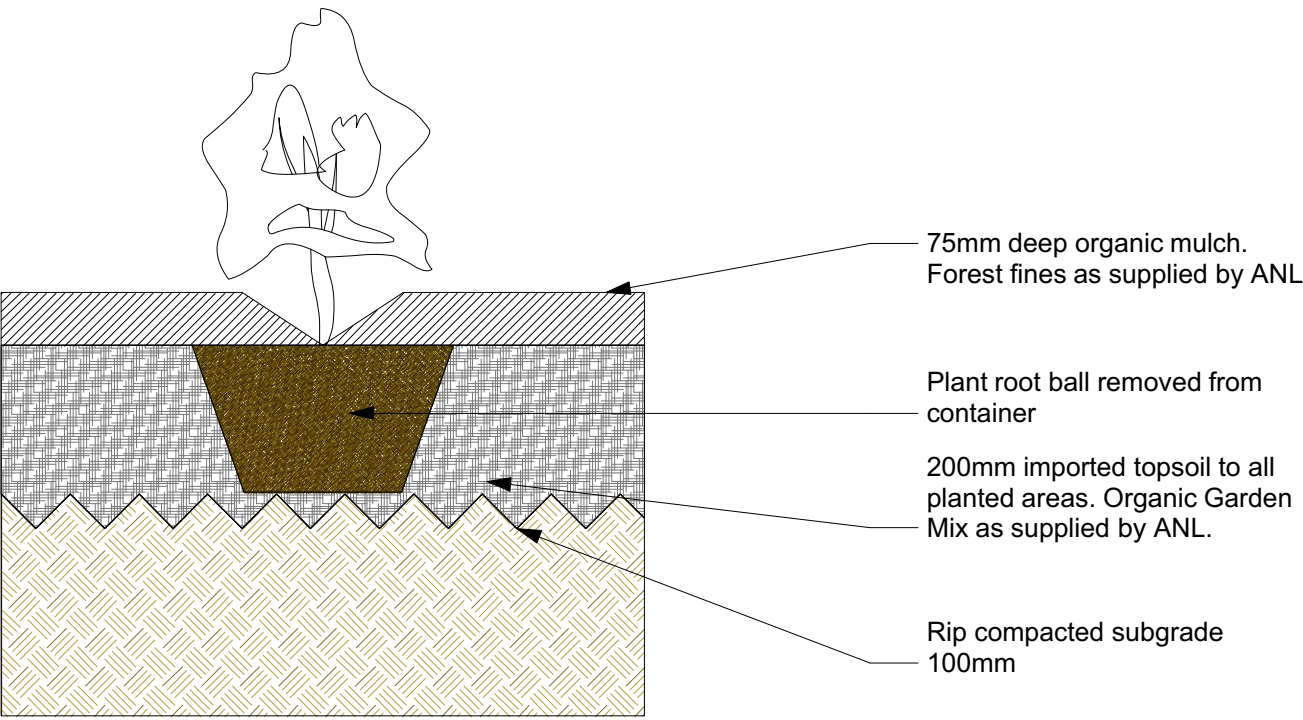


3 Shrub planting  
Scale: 1:10

Legend

- MULCH AREA
- TURF AREA
- TIMBER DECKING
- CONCRETE PAVING
- UNIT PAVING
- STAIRS
- PEBBLE
- GRAVEL
- COBBLESTONE
- TIMBER
- WATER
- MASONRY RETAINING WALL
- STONE RETAINING WALL
- TIMBER RETAINING WALL
- BOULDER RETAINING WALL
- SITE OR WORKS BOUNDARY
- PROPOSED LEVEL
- TOP OF WALL LEVEL
- MATERIAL NAME
- SURFACE FALL DIRECTION
- SURFACE DRAINS
- SURVEY (50% GREY LINES)
- EXISTING TREE TO RETAIN
- EXISTING TREE TO REMOVE
- EXISTING ROCK OUTCROP

Notes:  
>Do not scale off plan.  
>Contractors to check all measurements onsite before quoting or commencing work.  
>If abnormalities arise, contact the Landscape Architect.  
>This design is copyright and is not to be reproduced in anyway without written consent of Jamie King Landscape Architect.

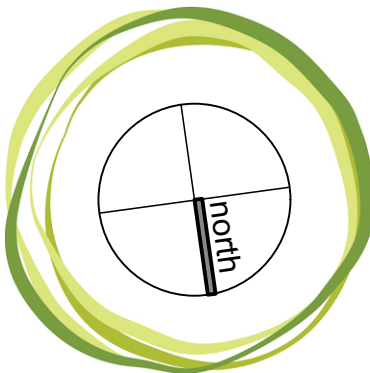

JAMIE KING  
LANDSCAPE ARCHITECT  
DESIGN • APPROVE • MANAGE

C	20/06/23	DRAFT issue for review.	PROJECT #	23054
B	23/02/23	DRAFT issue for review.	CLIENT	Fu Shun Realty PTY LTD
A	23/12/22	DRAFT issue for review.	SCALE @ A1	See Plan
ISSUE	DATE	REVISION	DWG	Master Landscape Plan
PROJECT	Lot 8 Raven Circuit Warriewood			DWG #
CLIENT	Fu Shun Realty PTY LTD			DATE #
DWG	Master Landscape Plan			See Plan
CHKD	JK	REVISION	DRAWN	RAR
Jamie King Landscape Architect				Sht-101
22 Coonanga Road, Avalon, NSW, 2107				W: www.jamieking.com.au
T: 0421 517 991				E: jamie@jamieking.com.au



Legend

- MULCH AREA
- TURF AREA
- TIMBER DECKING
- CONCRETE PAVING
- UNIT PAVING
- STAIRS
- PEBBLE
- GRAVEL
- COBBLESTONE
- TIMBER
- WATER
- MASONRY RETAINING WALL
- STONE RETAINING WALL
- TIMBER RETAINING WALL
- BOULDER RETAINING WALL
- SITE OR WORKS BOUNDARY
- PROPOSED LEVEL
- TOP OF WALL LEVEL
- MATERIAL NAME
- SURFACE FALL DIRECTION
- SURFACE DRAINS
- SURVEY (50% GREY LINES)
- EXISTING TREE TO RETAIN
- EXISTING TREE TO REMOVE
- EXISTING ROCK OUTCROP

