


 northern
beaches
council

**THIS PLAN IS TO BE READ IN
CONJUNCTION WITH
THE CONDITIONS OF DEVELOPMENT
CONSENT**


DA2022/1425

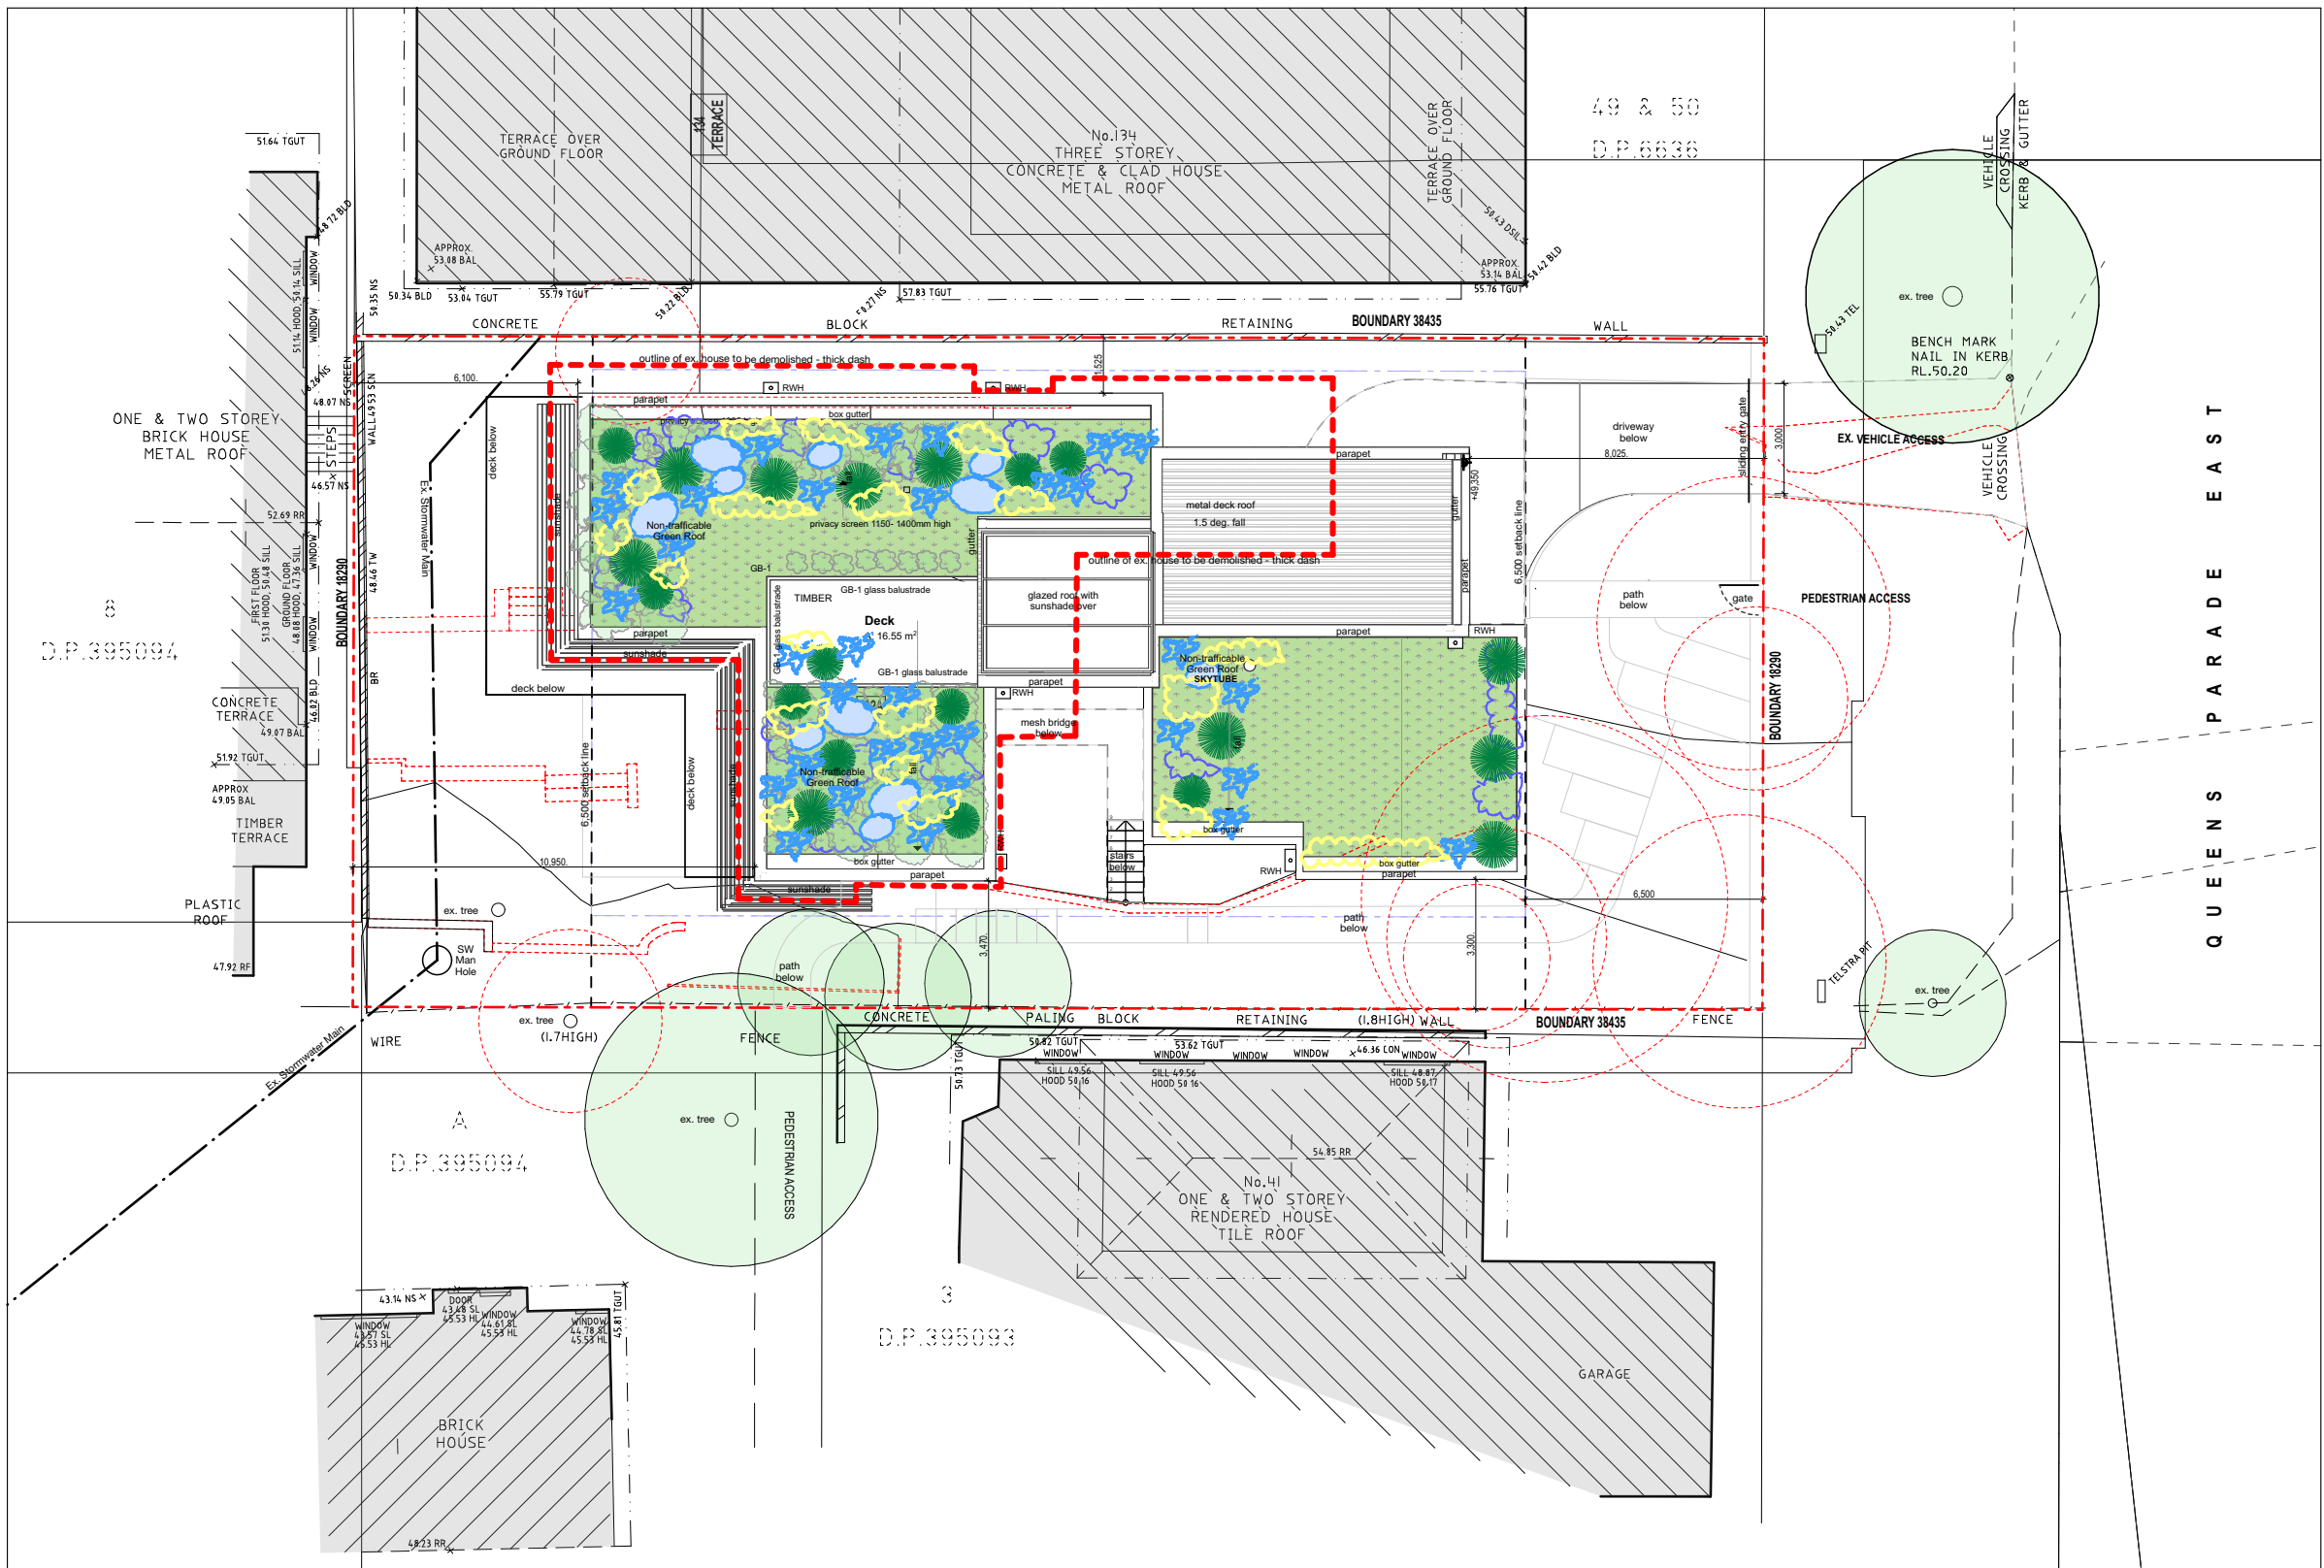

ELEMENTS LEGEND

-  DEMOLISHED ELEMENTS
-  SITE BOUNDARY
-  EX. TREE TO BE REMOVED
-  EX TREE TO REMAIN

REV	DATE	DESCRIPTION
A	22 March 2023	Revised DA Package

 

Location:
132A Queens Parade East
Newport NSW 2106

Lot: 1 DP: 395093

Project:
Love Project

Status:
Development Application

Package:
DEVELOPMENT APPLICATION

Drawing Title:
SITE PLAN

Drawn: AC/DG	Checked: SC	Plot Date: 25/5/2023	Scale: 1:200 @ A3
Project No.: 1906	Drawing No.: DA04	Revision: # A	

KEY:

	Structure to be demolished dashed
	Structure to remain black
	New Structure grey.




northern
beaches
council

THIS PLAN IS TO BE READ IN
CONJUNCTION WITH
THE CONDITIONS OF DEVELOPMENT
CONSENT

DA2022/1425

ELEMENTS LEGEND

- DEMOLISHED ELEMENTS
- SITE BOUNDARY
- EX. TREE TO BE REMOVED
- EX TREE TO REMAIN

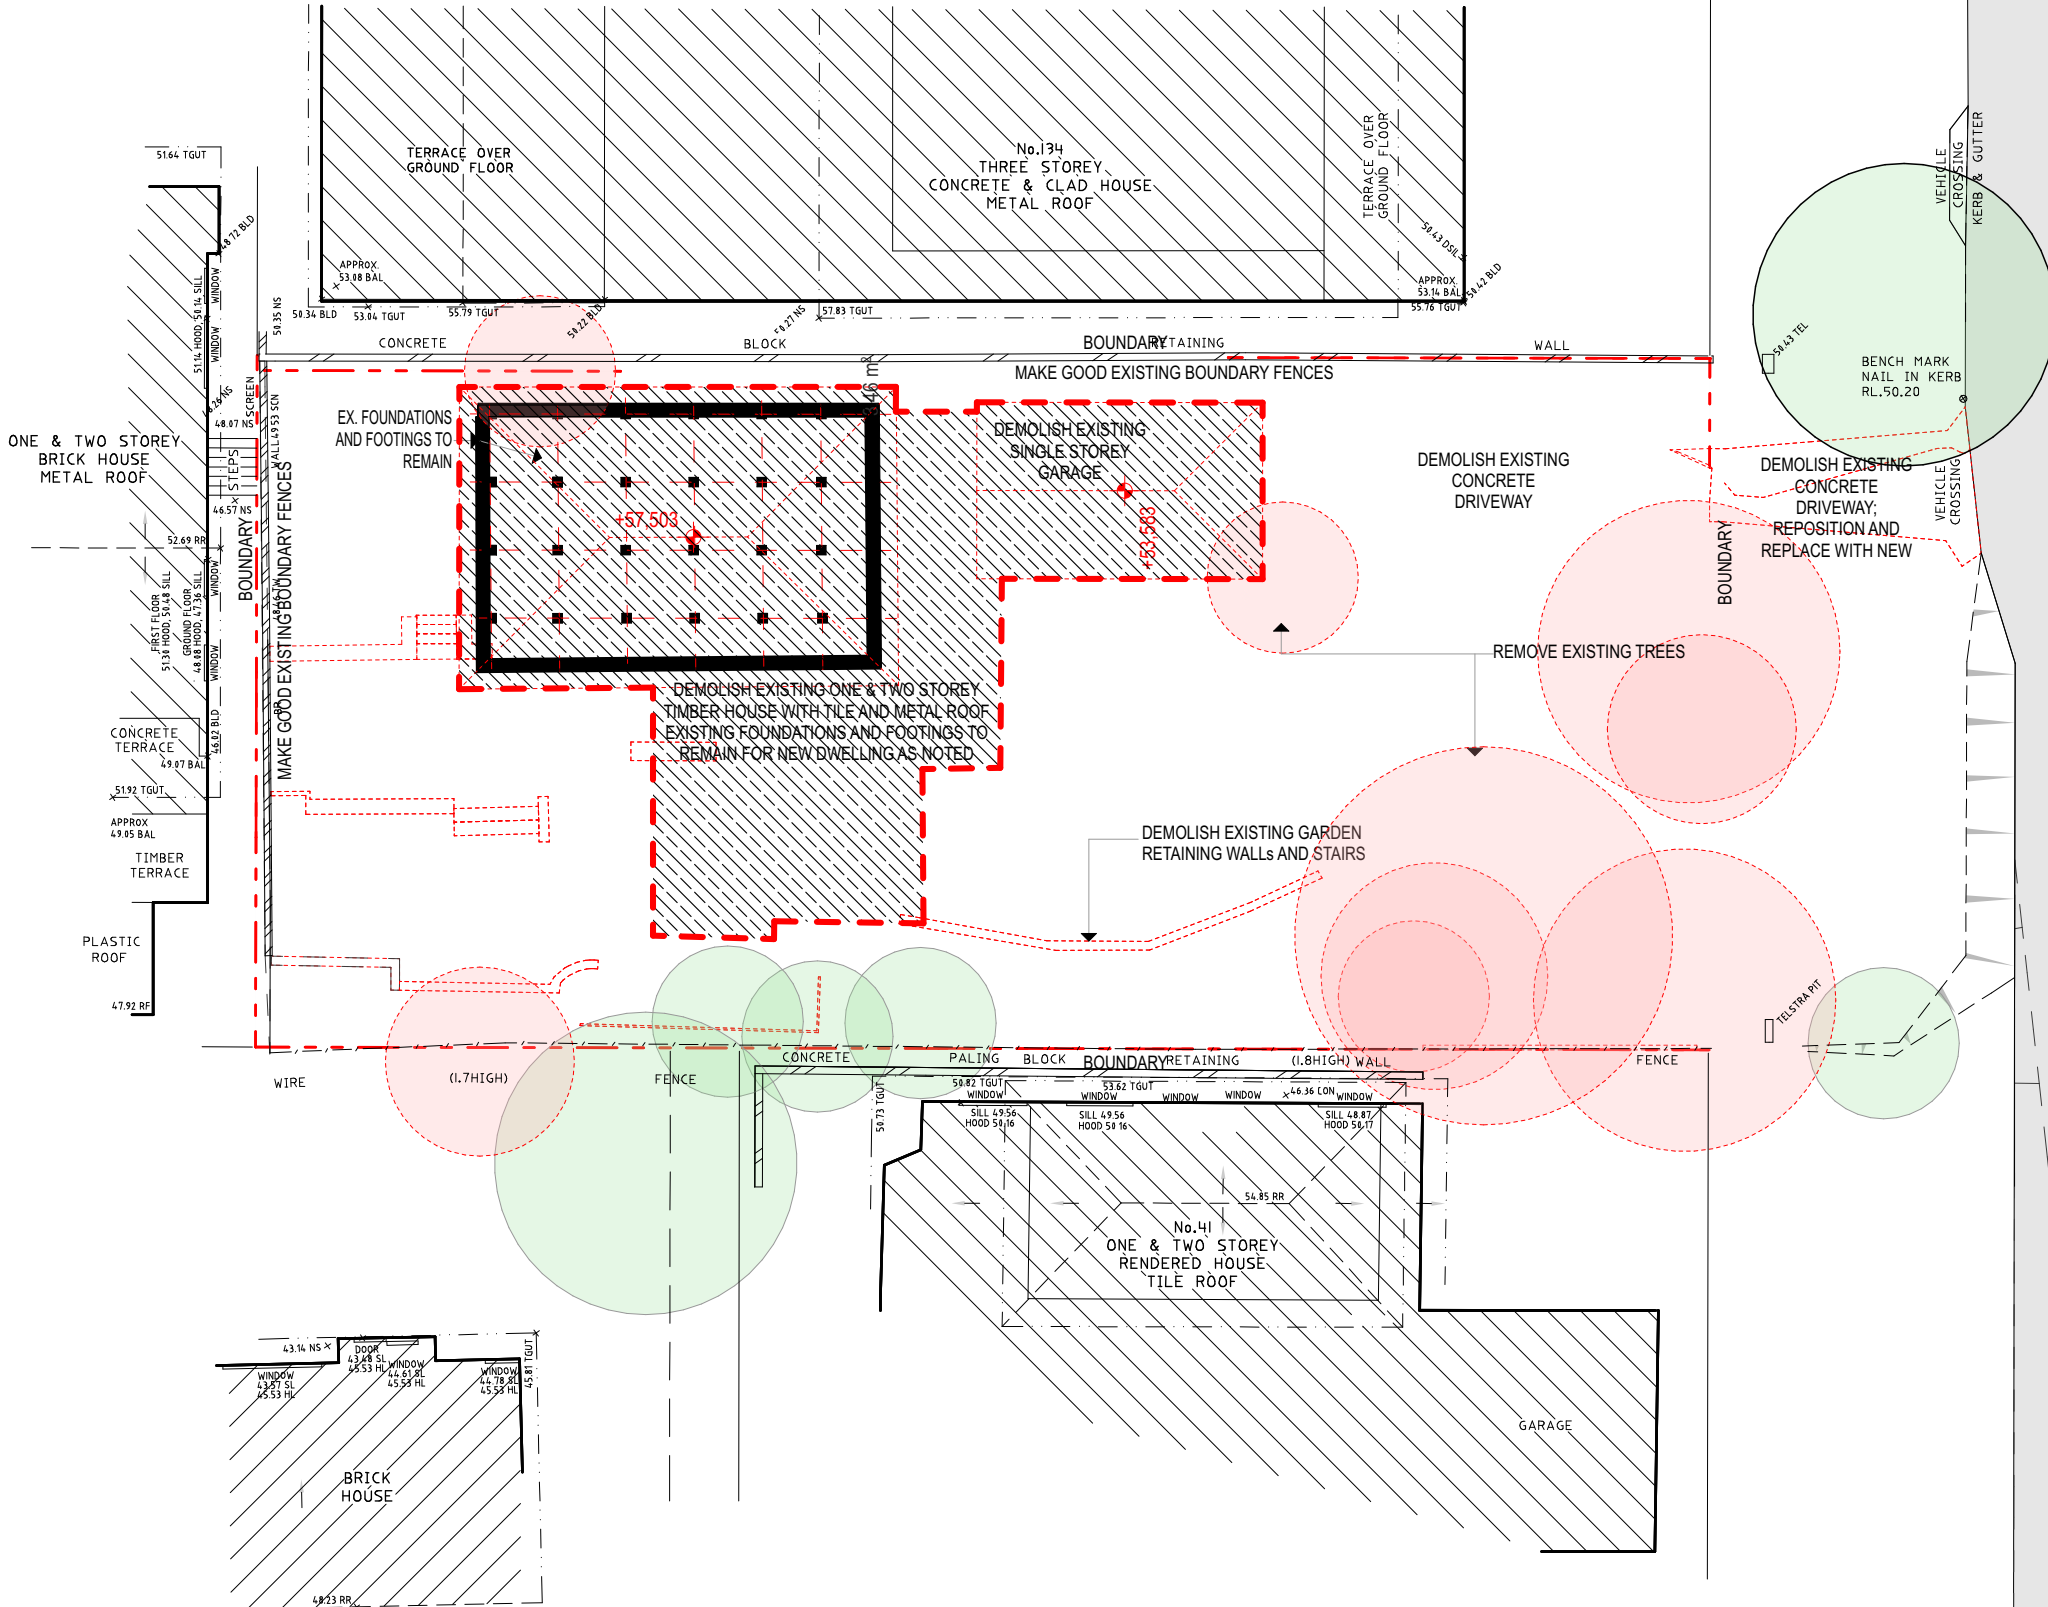

PO Box 3194
Allambie NSW 2100
+61 408972097

© Gaea Architects ABN: 54 163 313 817 Architects Act 2003 NSW
The information contained in this document is copyright and may not be used or reproduced for any other project or purpose. Verify all dimensions and levels on site and report any discrepancies prior to the commencement of work. Drawings are to be read in conjunction with all contract documents. Use figured dimensions only. The drawing shall not be used for construction unless endorsed "For Construction" and authorised for issue.

REV	DATE	DESCRIPTION
A	22 March 2023	Revised DA Package



Location:
132A Queens Parade East
Newport NSW 2106

Lot: 1 DP: 395093

Project:
Love Project

Status:
Development Application

Package:
DEVELOPMENT APPLICATION

Drawing Title:
DEMOLITION PLAN

Drawn: AC/DG	Checked: SC	Plot Date: 25/5/2023	Scale: 1:200 @ A3
Project No.: 1906	Drawing No.: DA06	Revision: # A	



DA2022/1425



LEGEND

-
- NEW BUILDING FOOTPRINT
- NEIGHBOURING BUILDINGS
- SITE BOUNDARY & SITE SECURITY FENCE
- EXISTING TO BE DEMOLISHED
- STRAW BALE SEDIMENT FILTER
- SILT FENCE
- SITE SECURITY FENCE




PO Box 3194
Allambie NSW 2100
+61 408972097

© Gaea Architects ABN: 54 163 313 817 Architects A
2003 NSW

The information contained in this document is copyright and may not be used or reproduced for any other project or purpose. Verify all dimensions and levels on site and report any discrepancies prior to the commencement of work. Drawings are to be read in conjunction with all contract documents. Use figured dimensions only. The drawing shall not be used for construction unless endorsed "For Construction" and authorised for issue.

REV	DATE	DESCRIPTION
A	22 March 2023	Revised DA Package

 

Location:
132A Queens Parade East
Newport NSW 2106


Lot: 1 DP: 395093


Project:
Love Project


Status:
Development Application


Package:
DEVELOPMENT APPLICATION
Drawing Title:
**SEDIMENT CONTROL/WASTE
MANAGEMENT**



Drawn:	Checked:	Plot Date:	Scale:
AC/DG	SC	25/5/2023	1:200 @ A3
Project No.:	Drawing No.:	Revision:	
1906	DA07	# A	

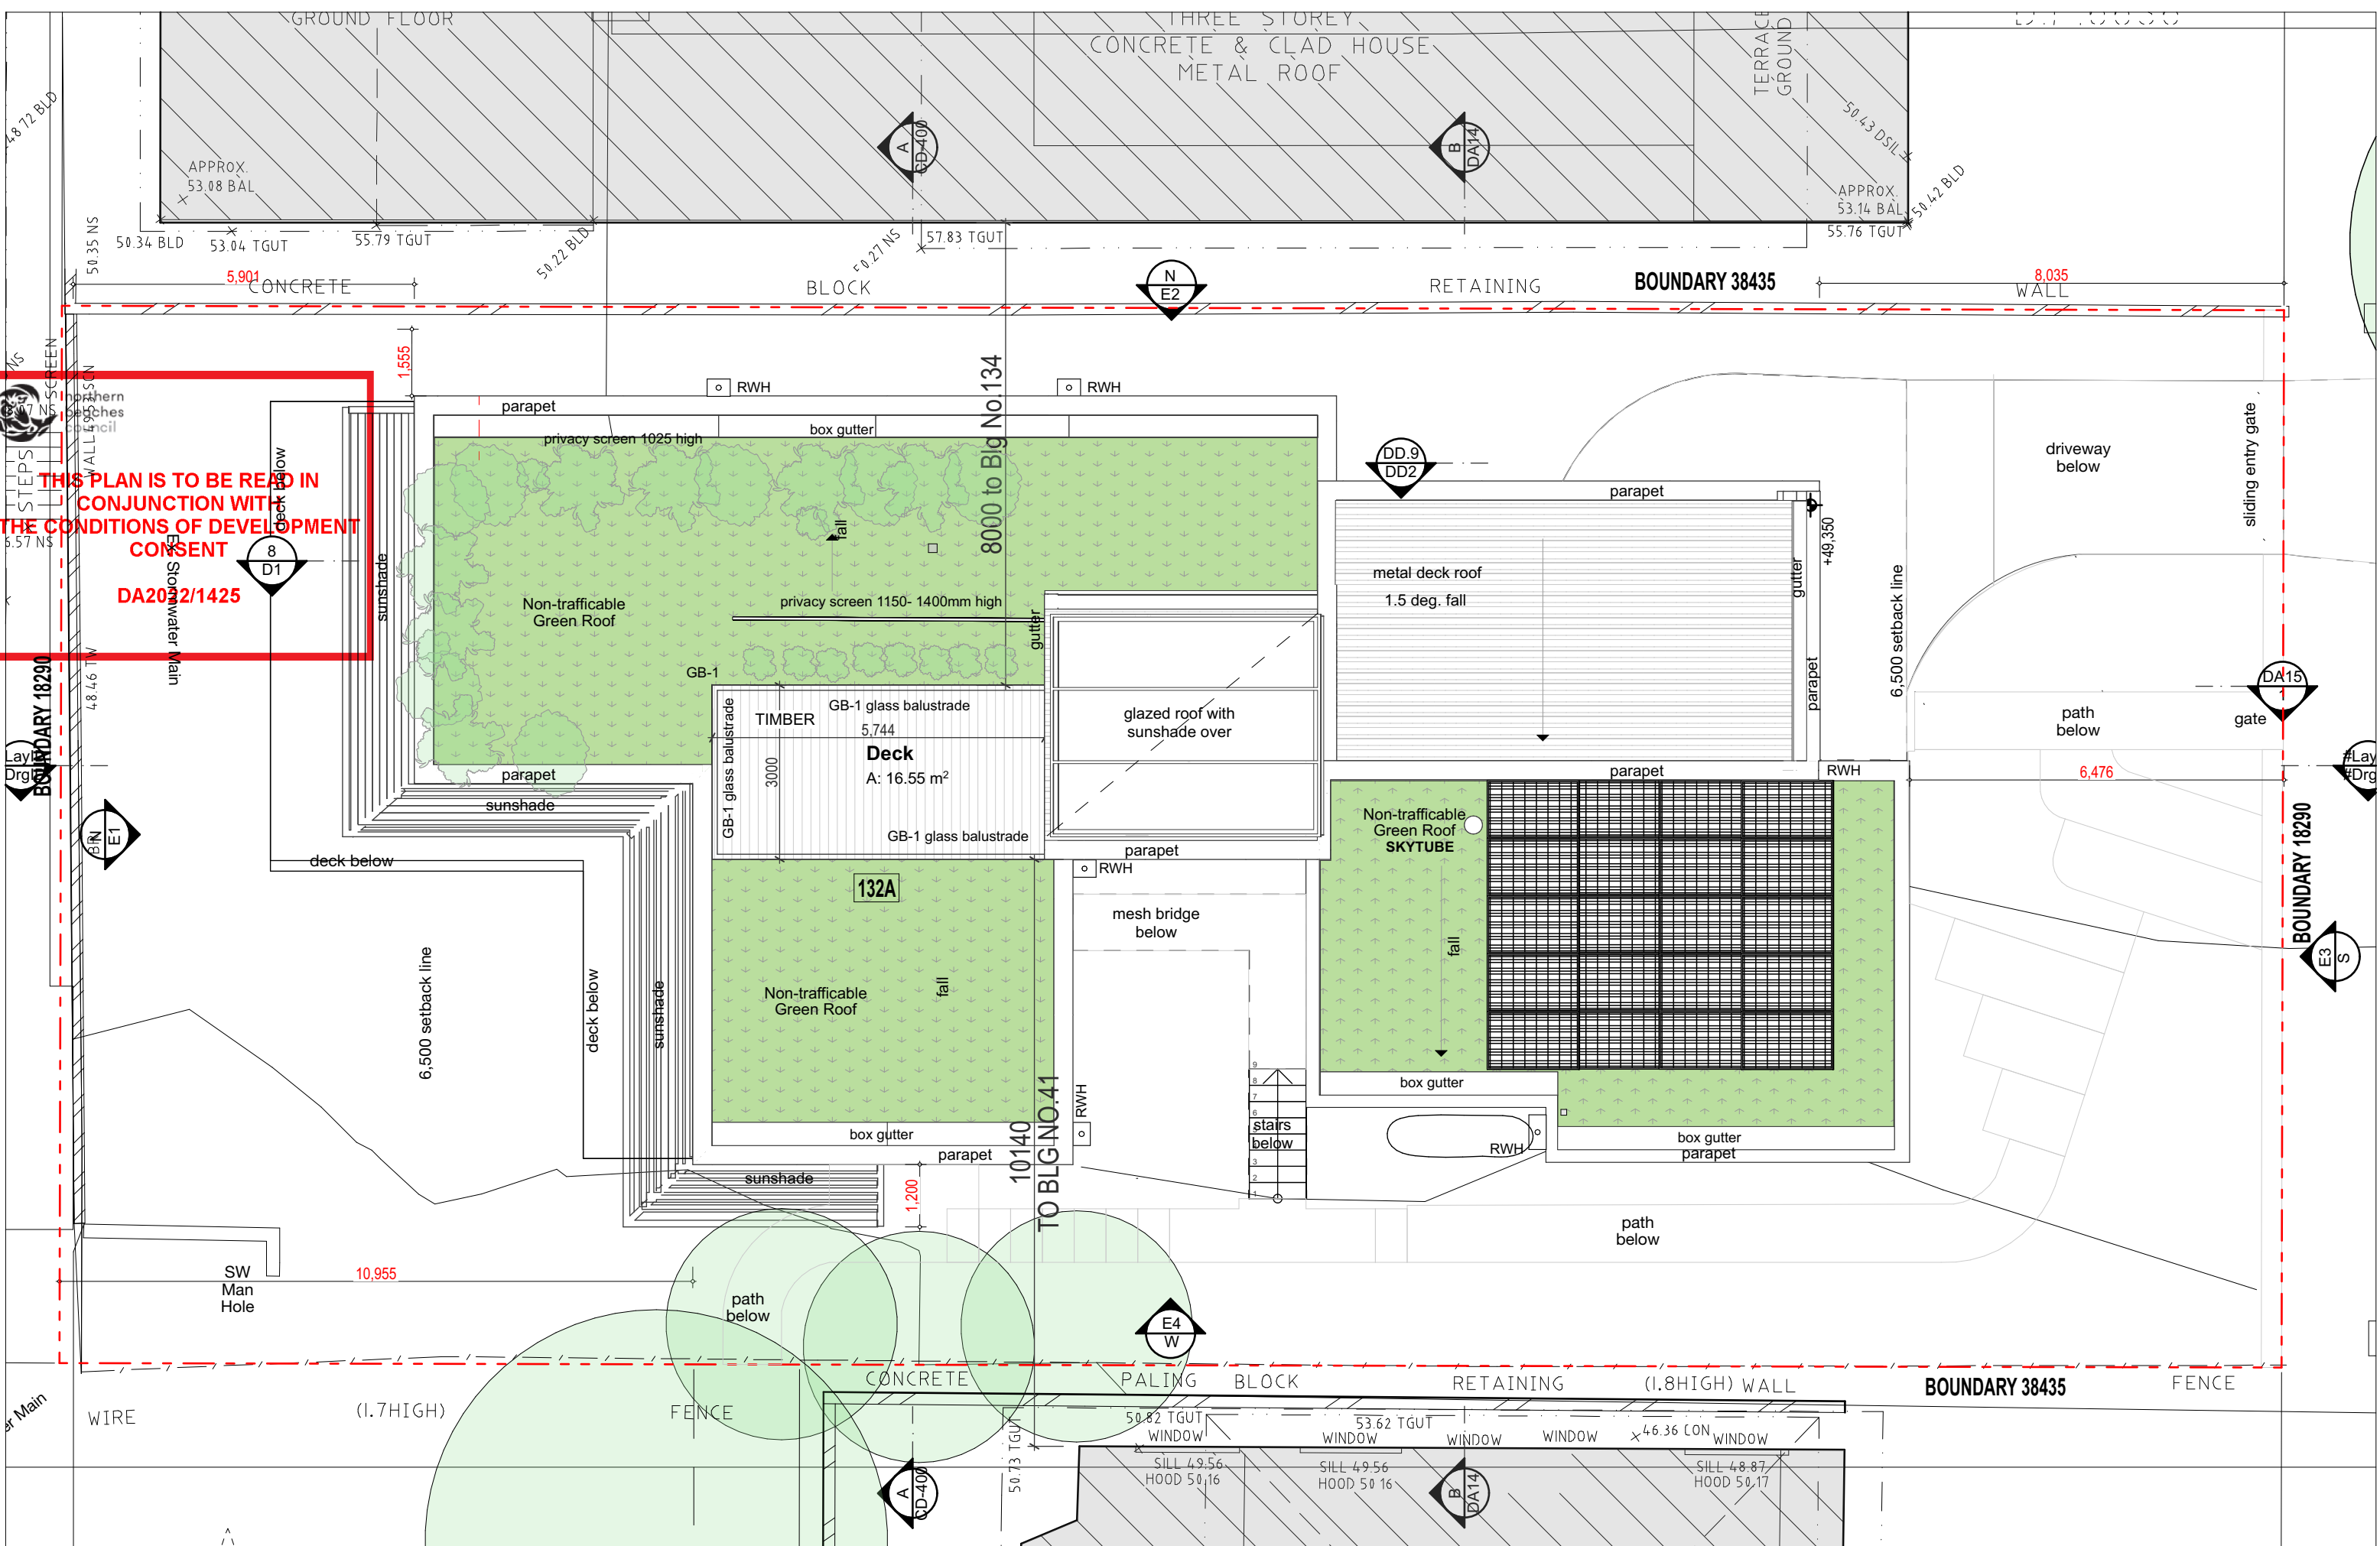


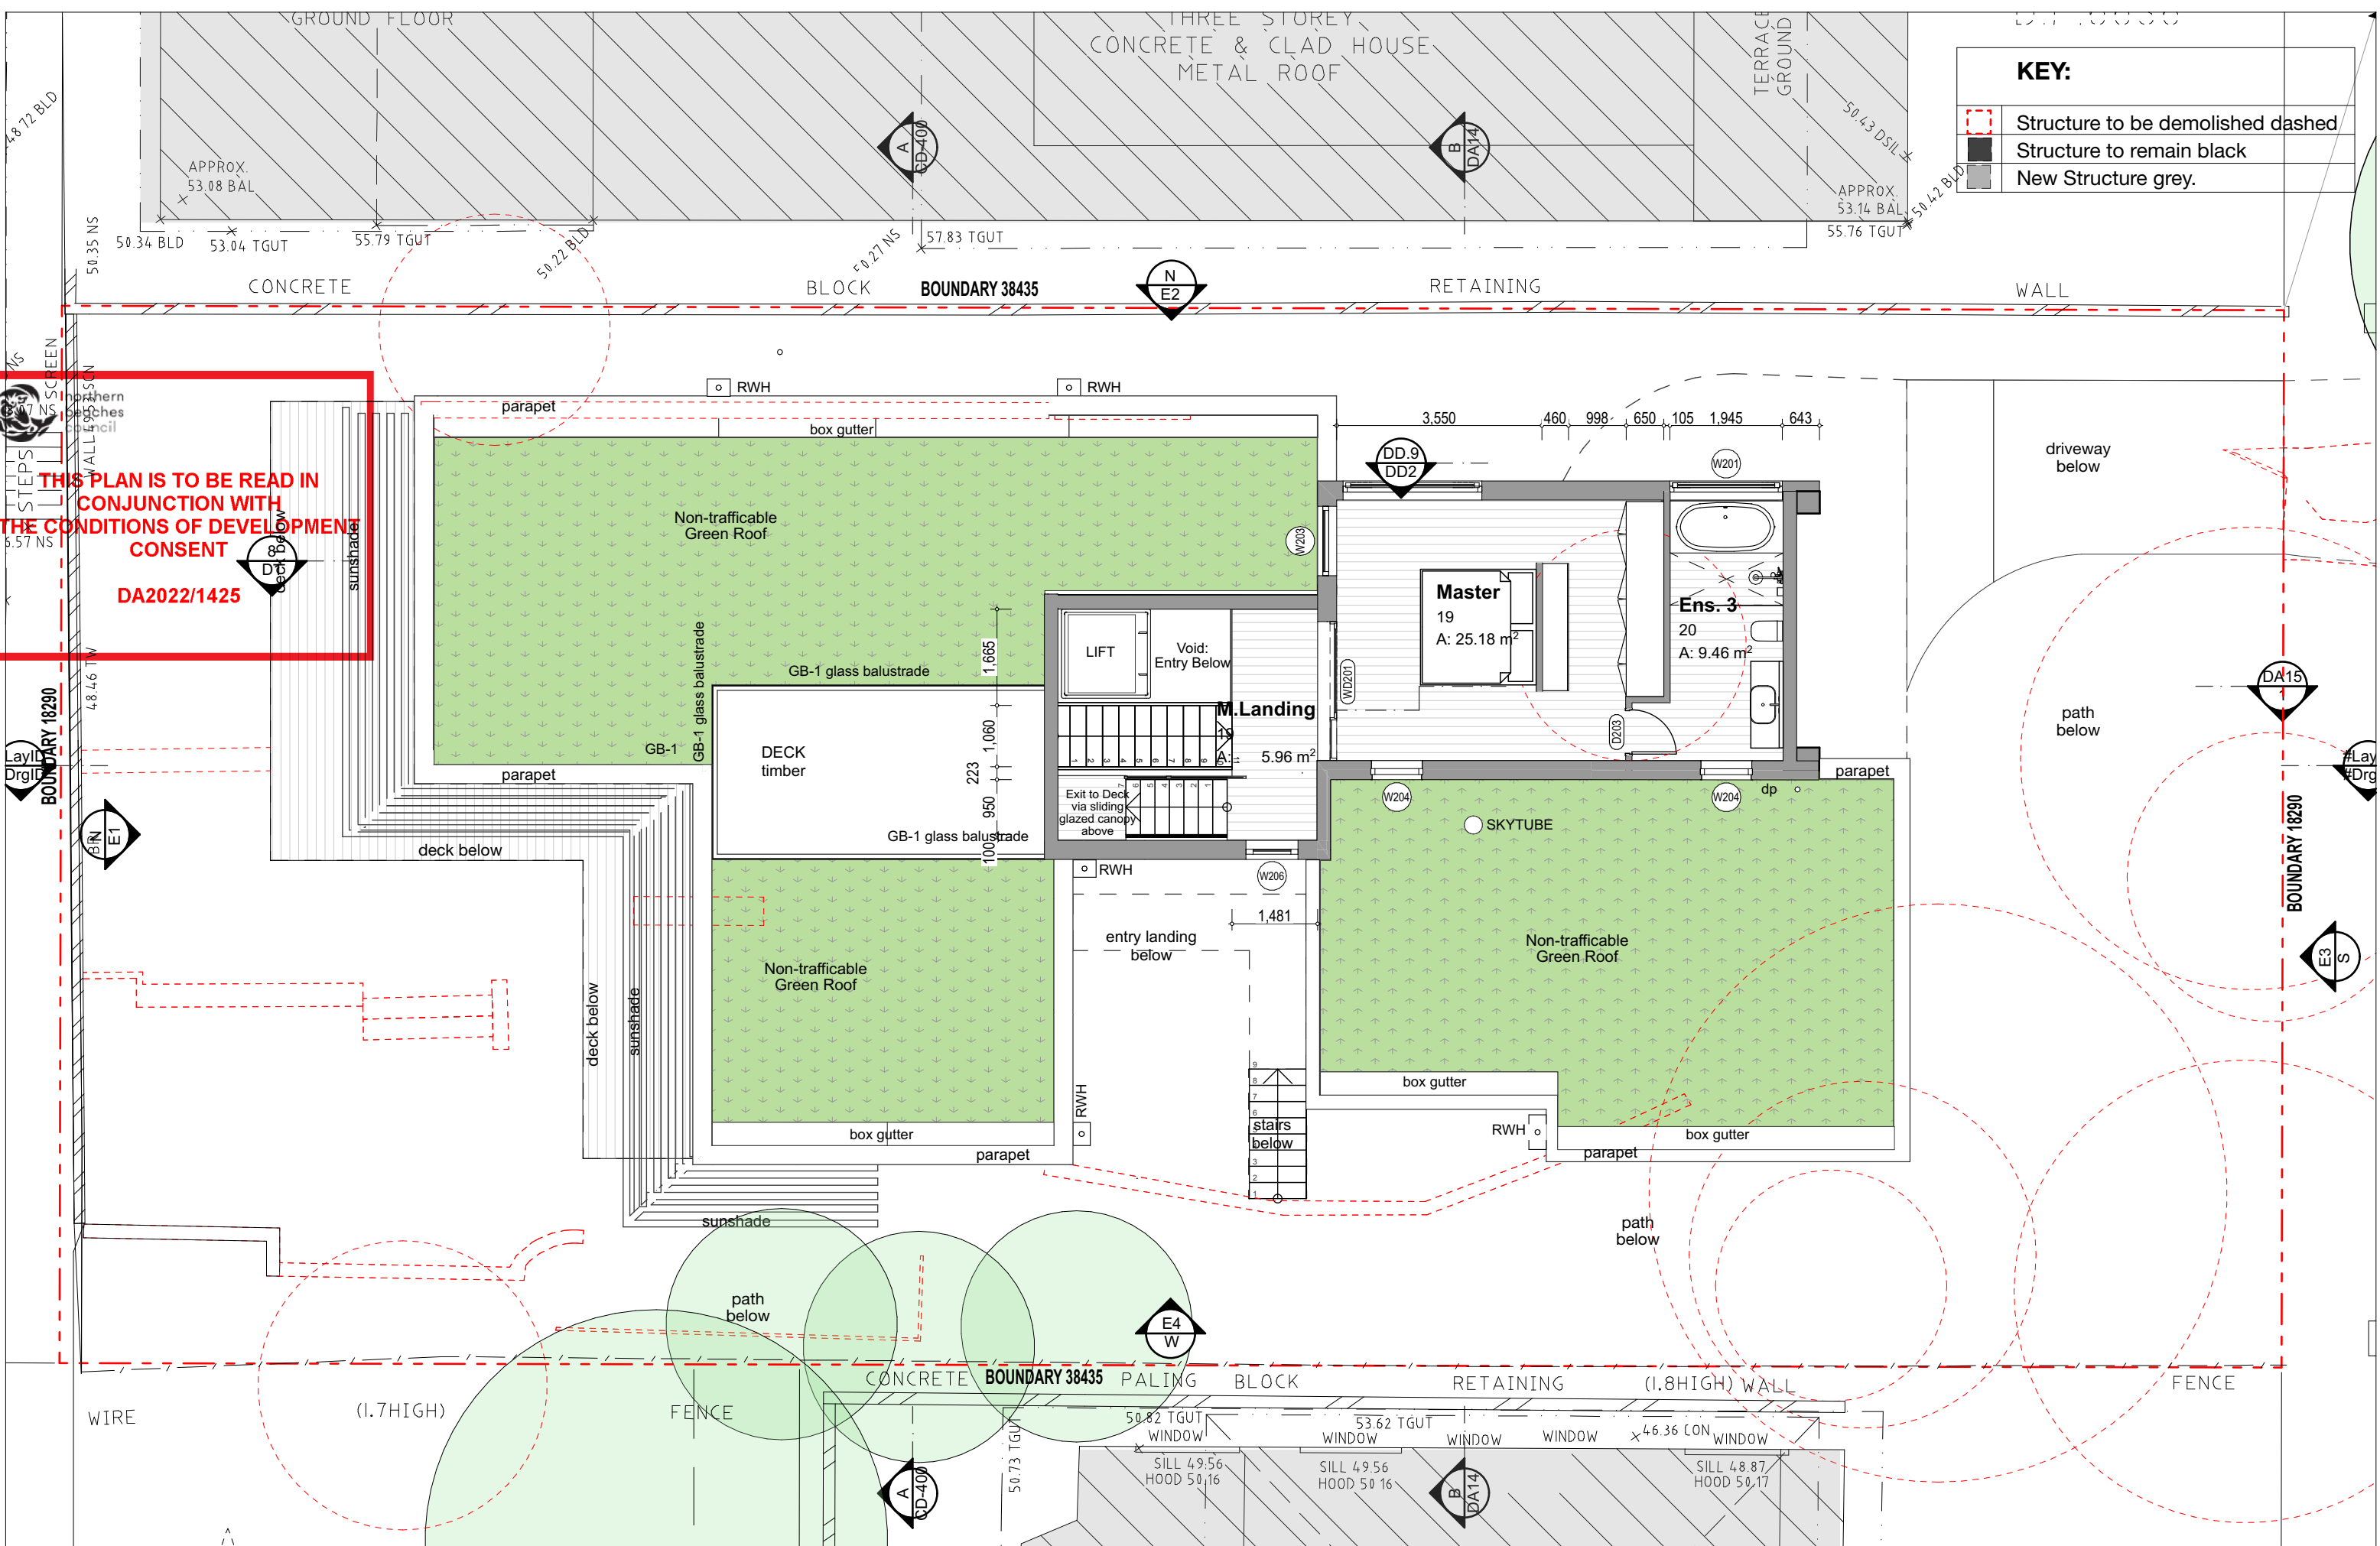

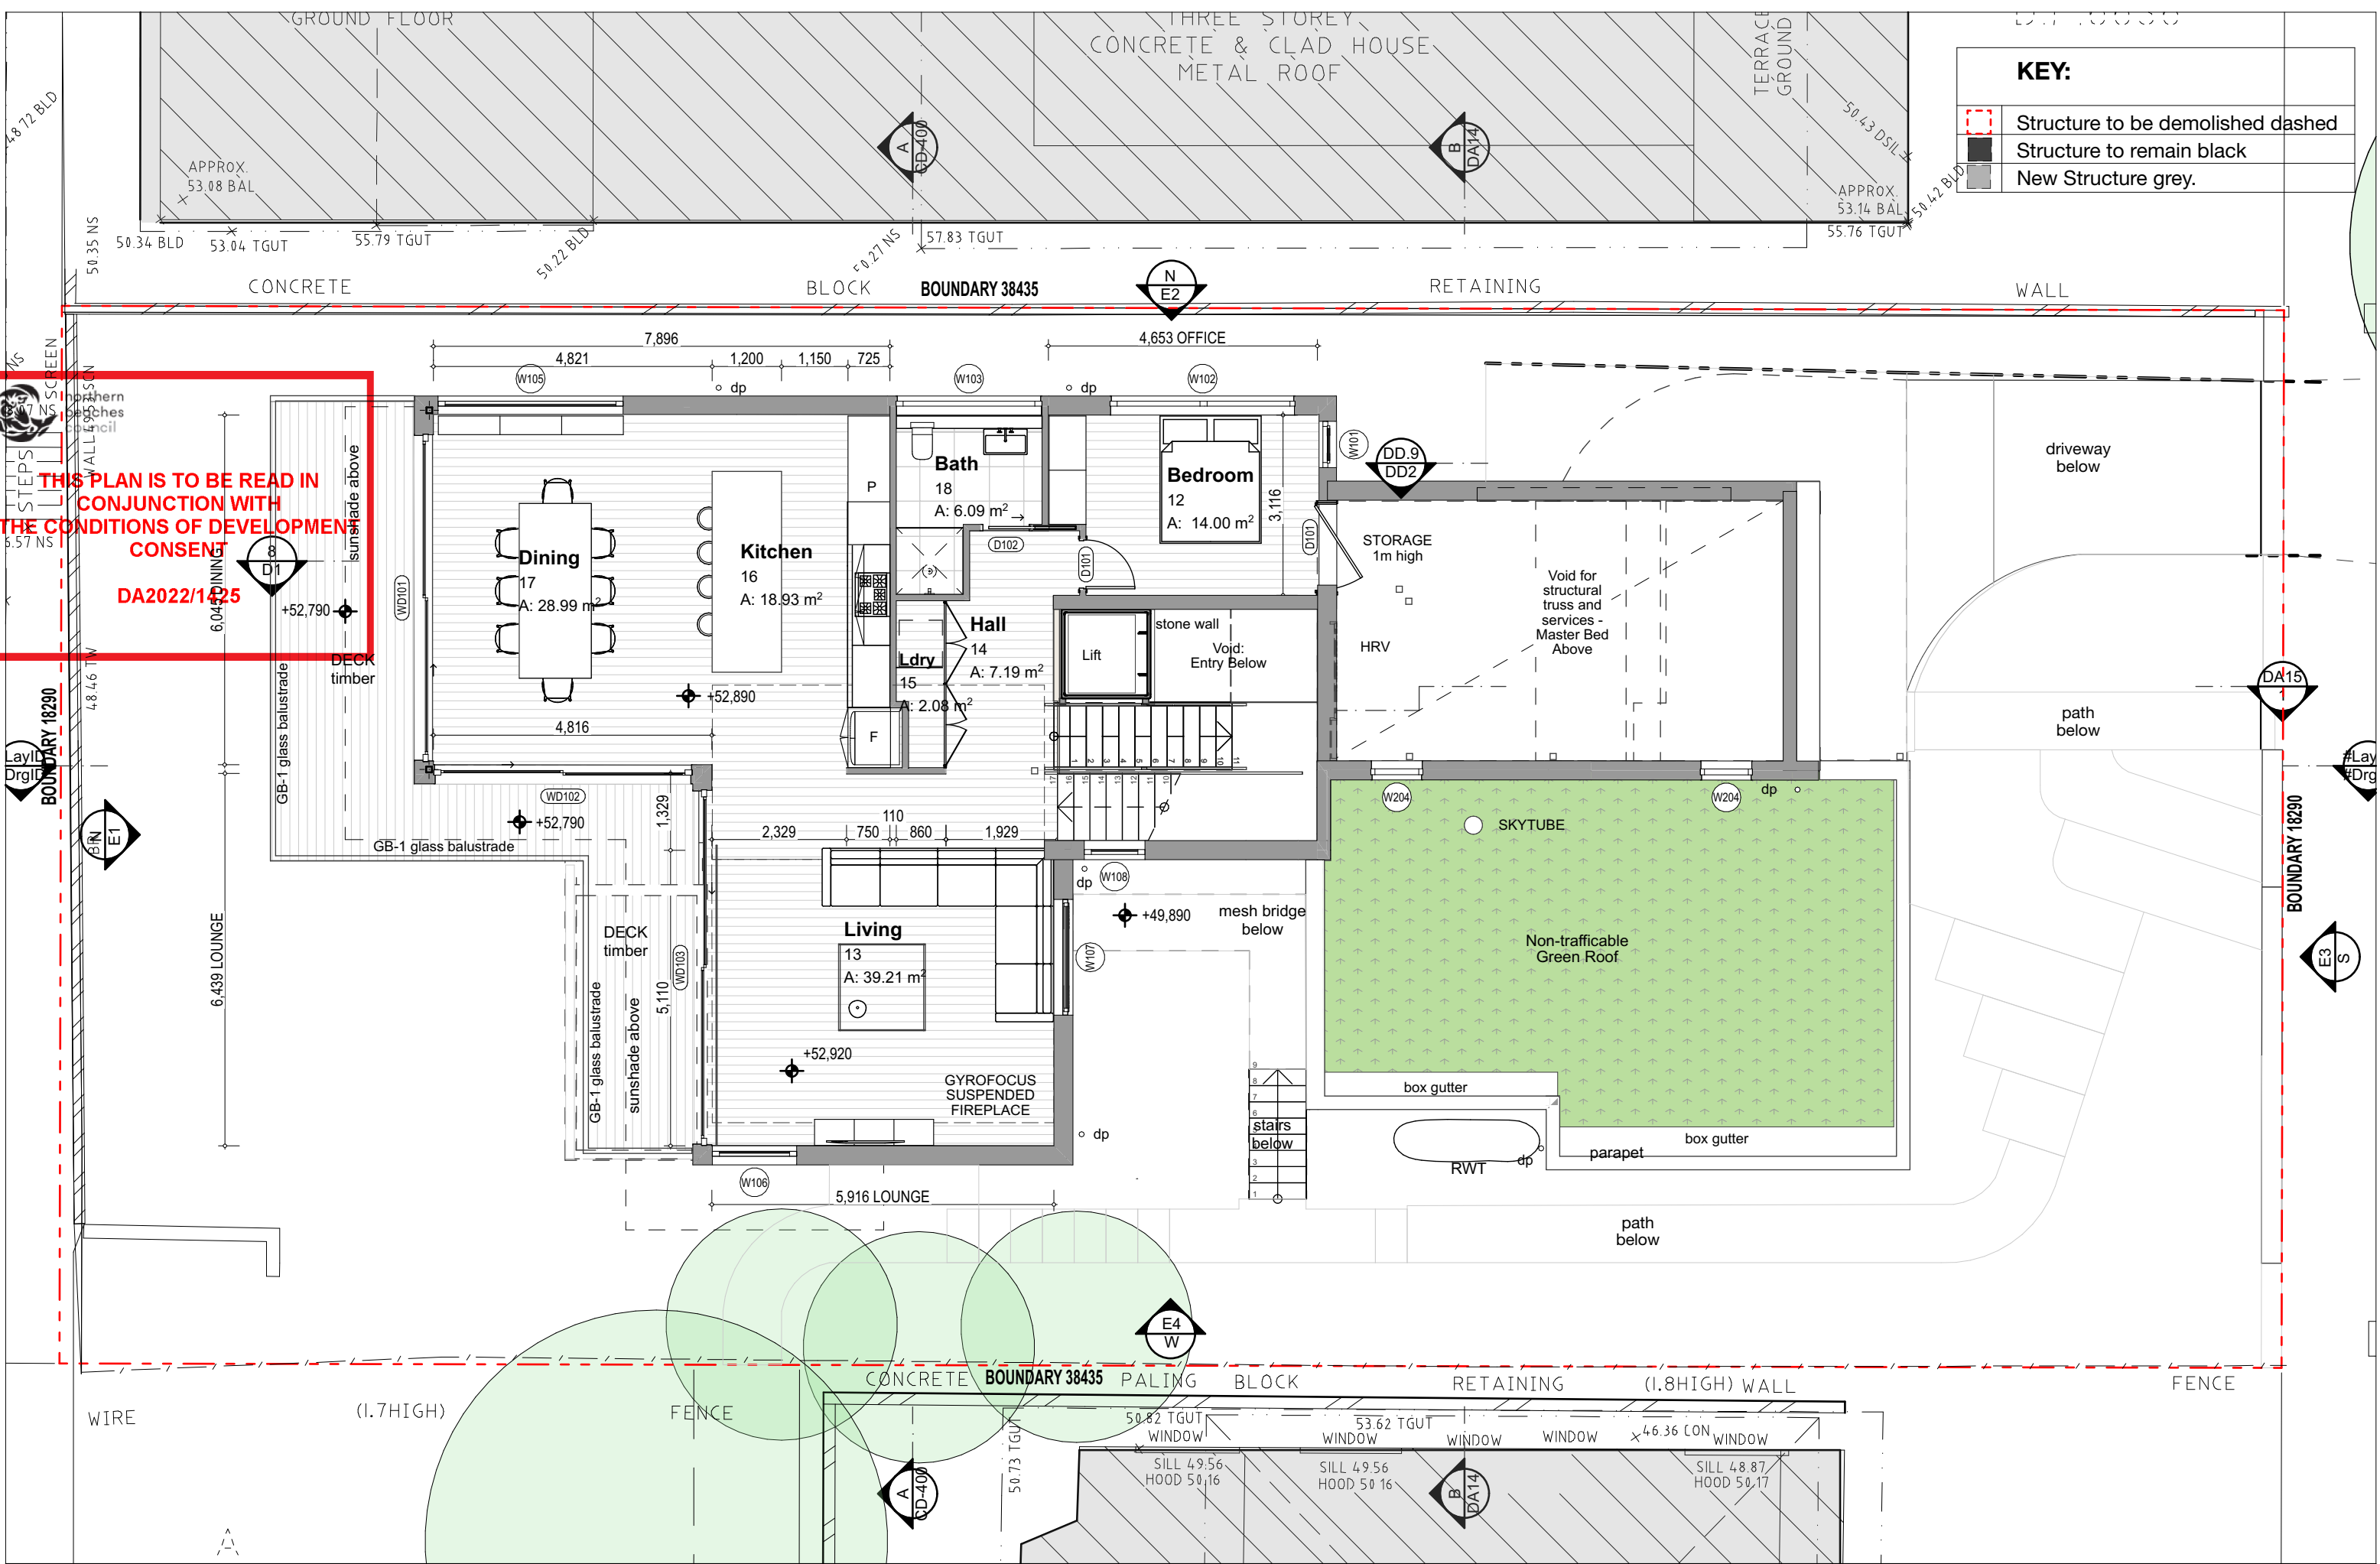

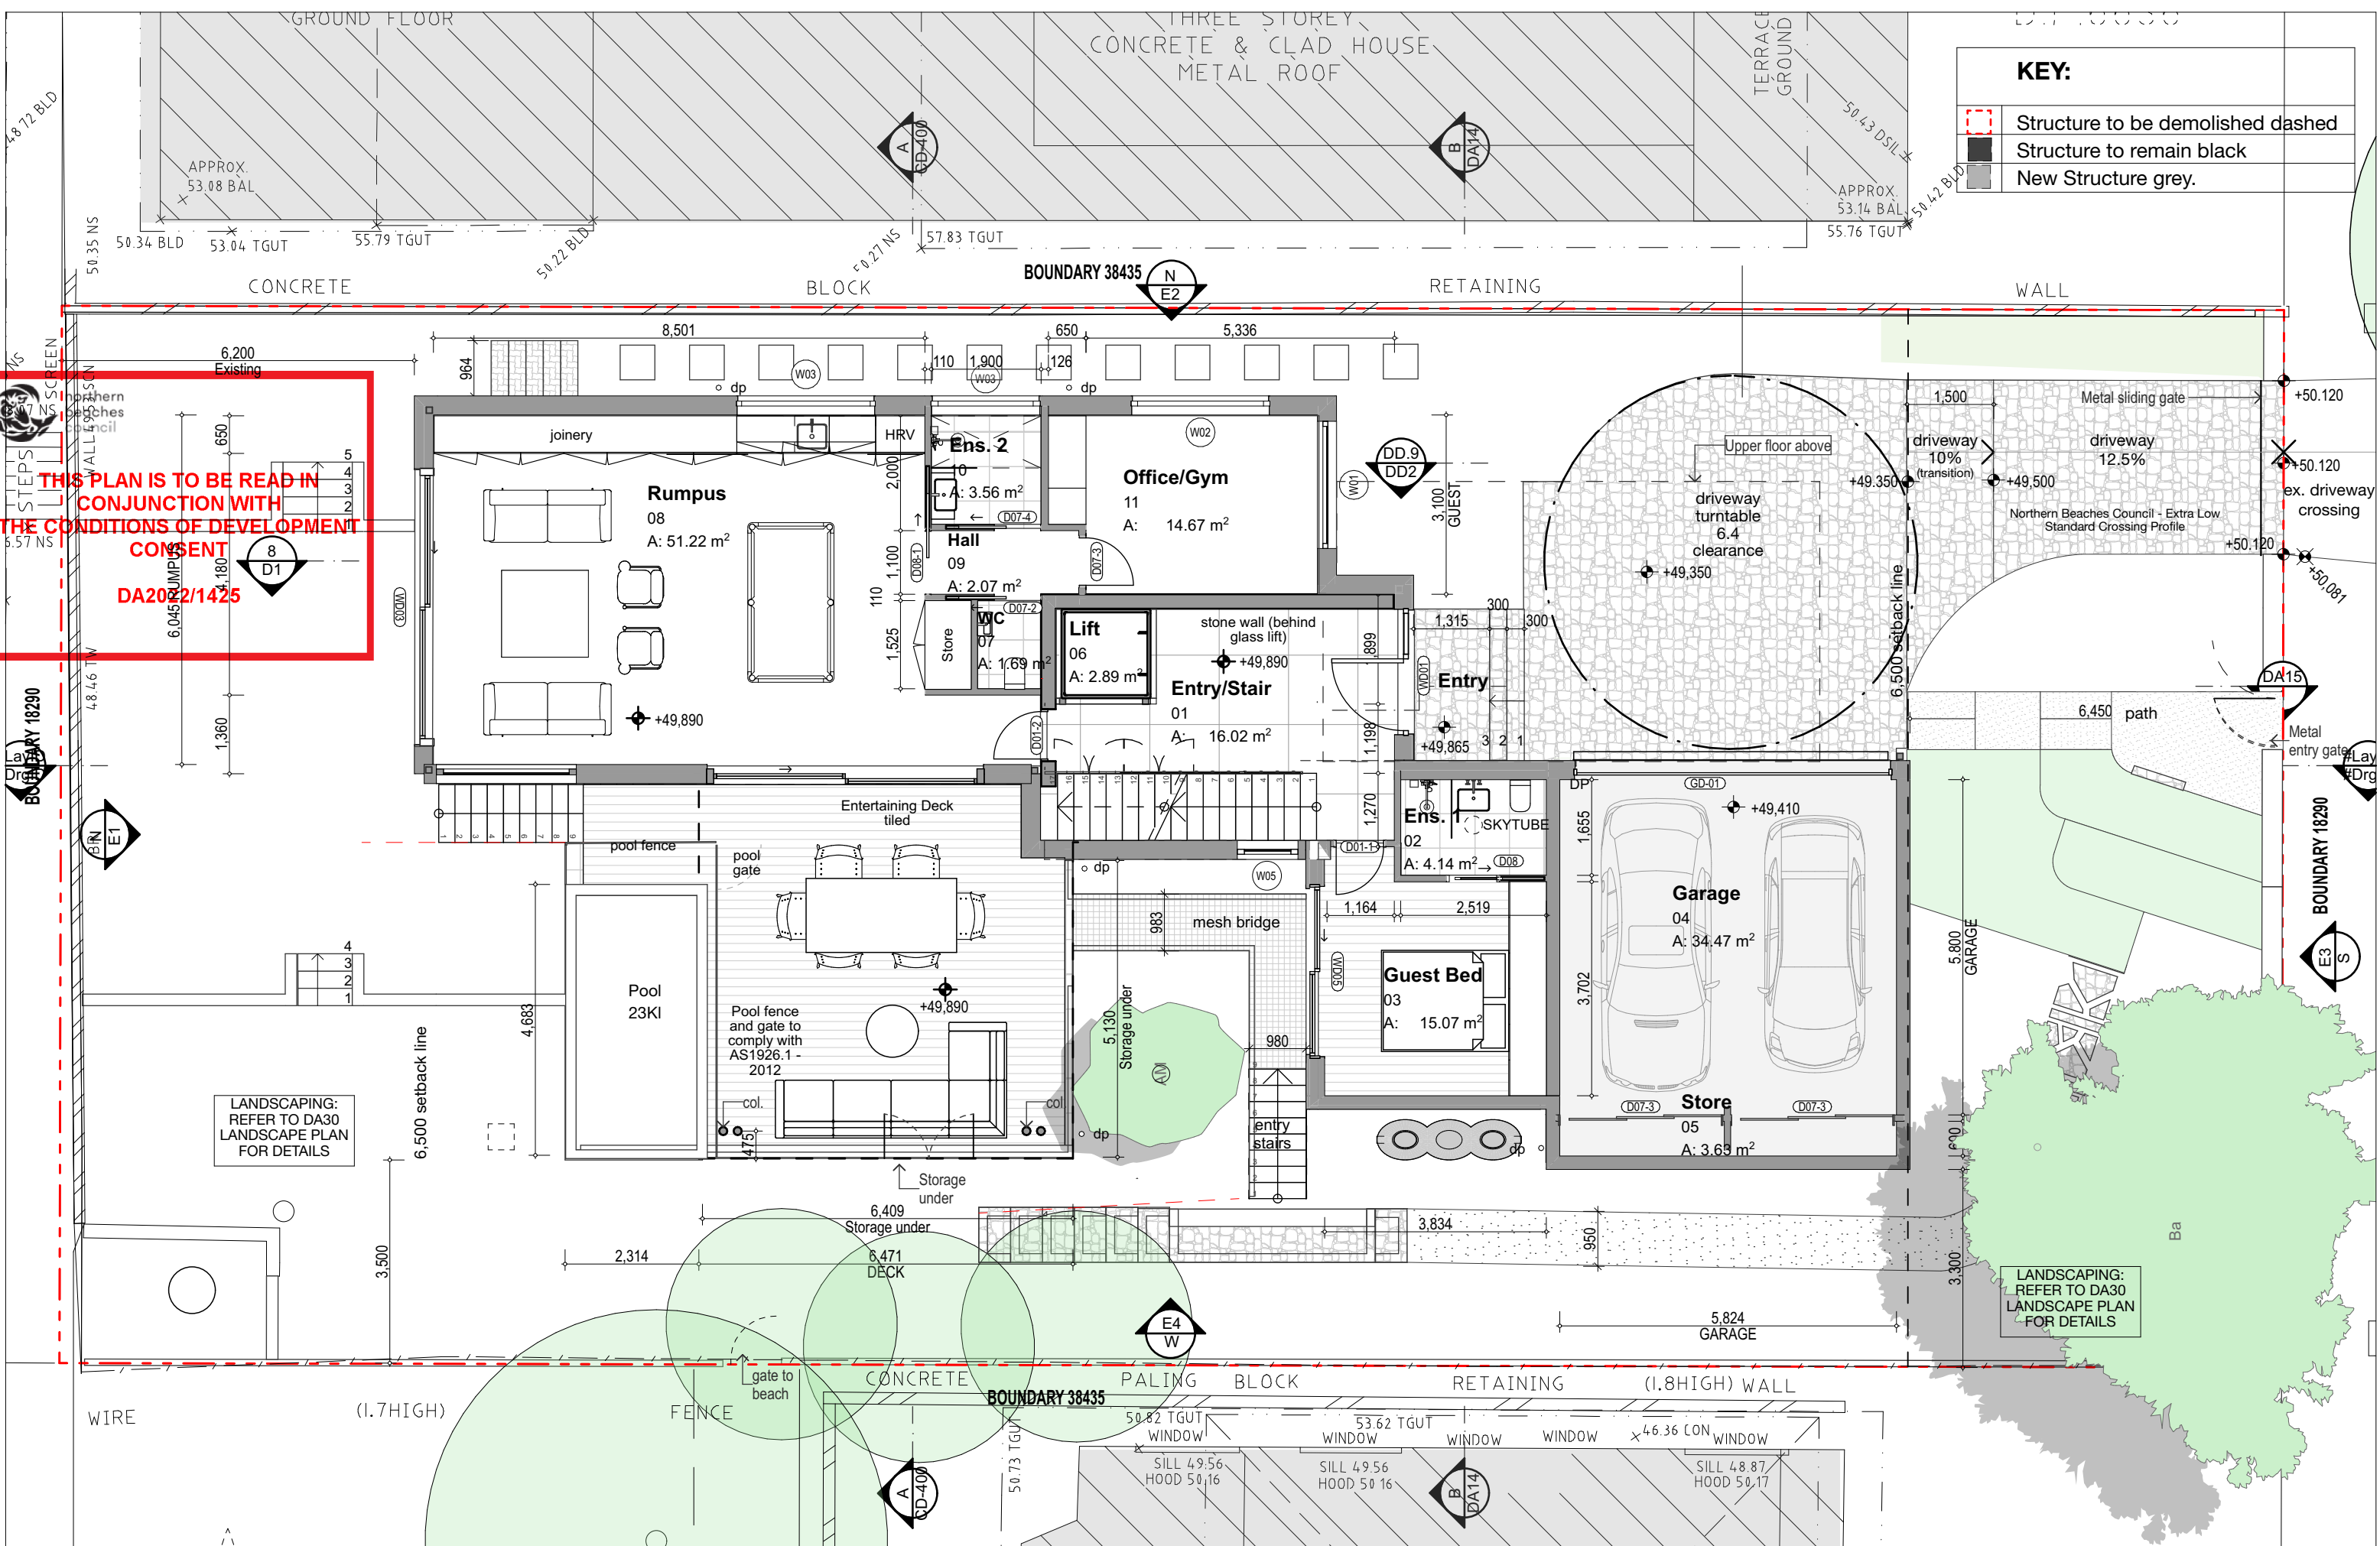


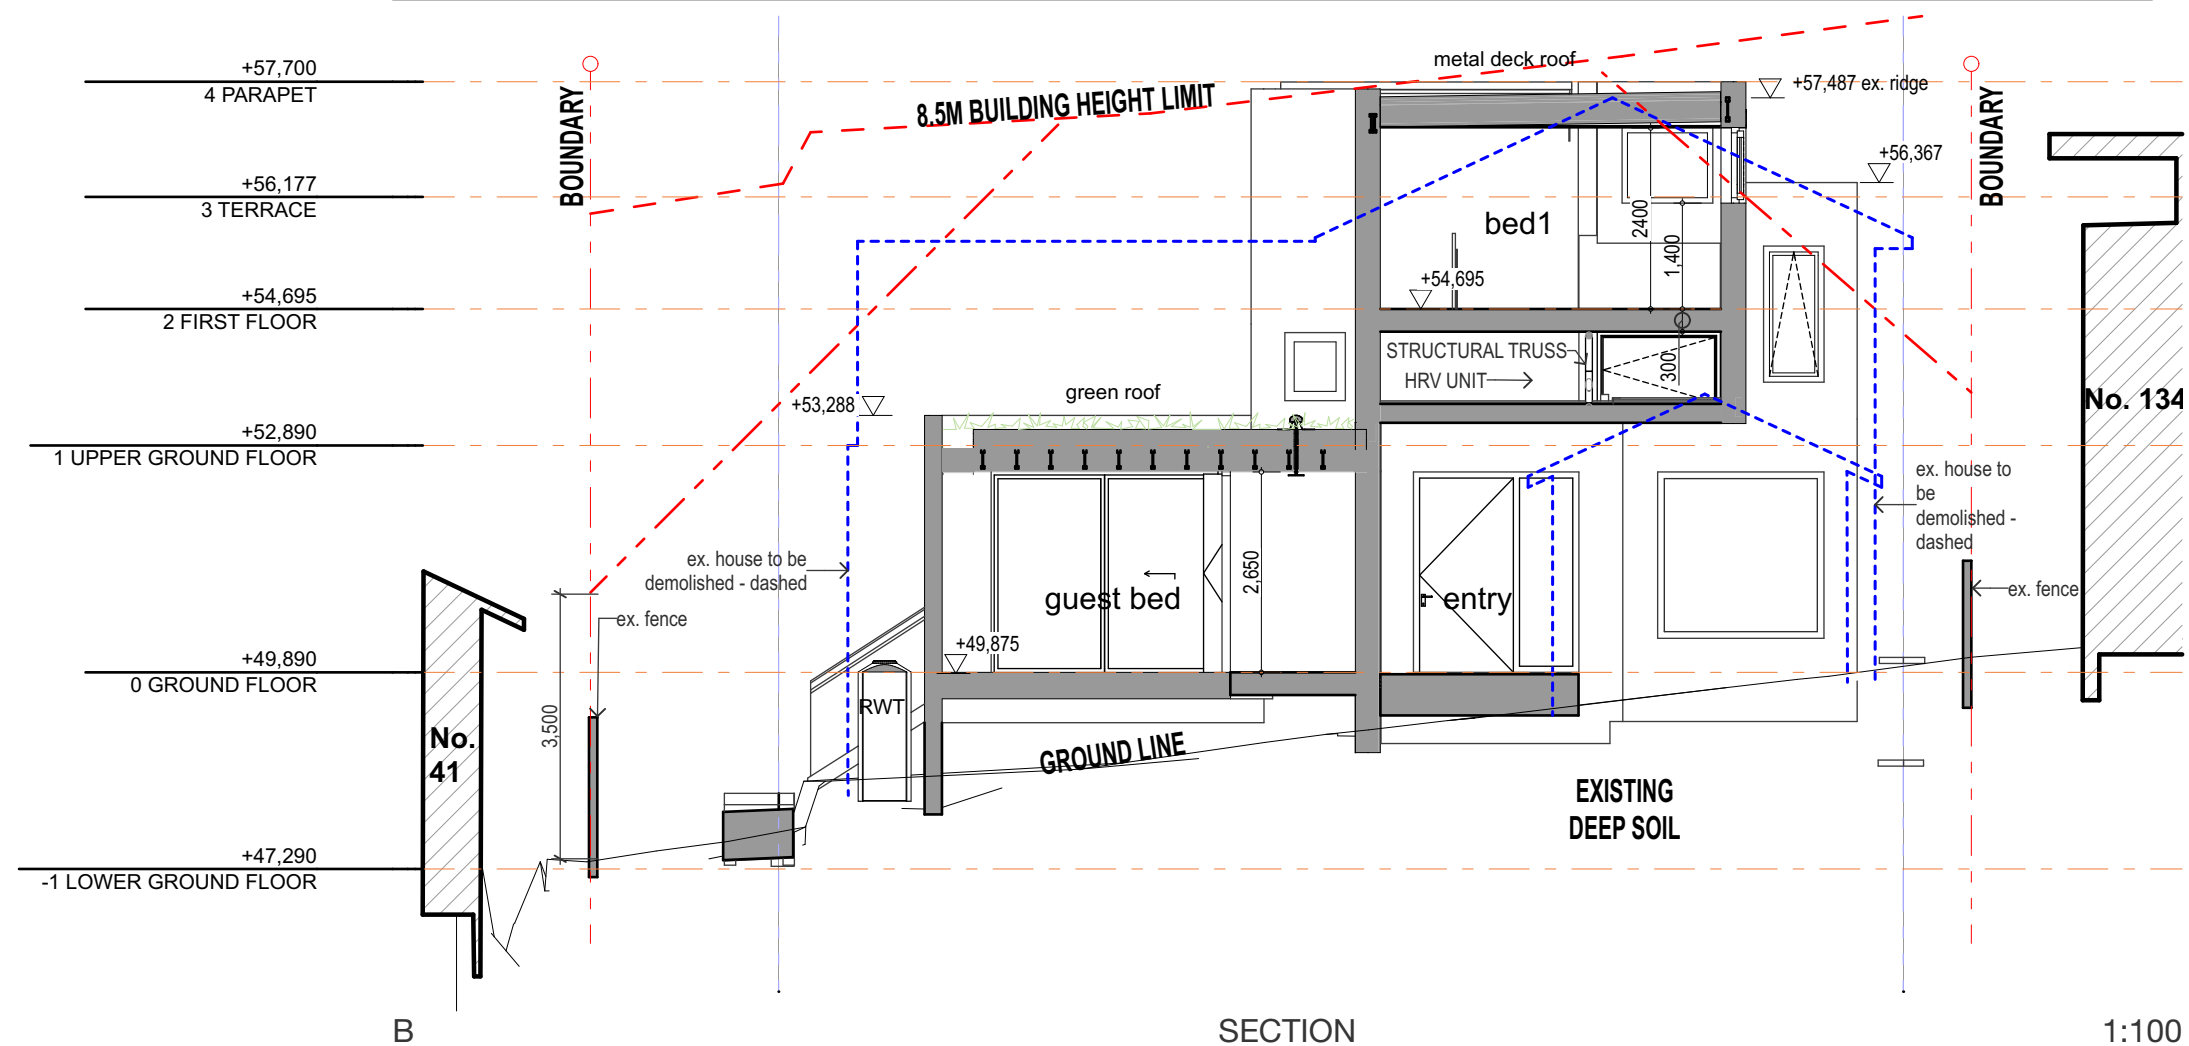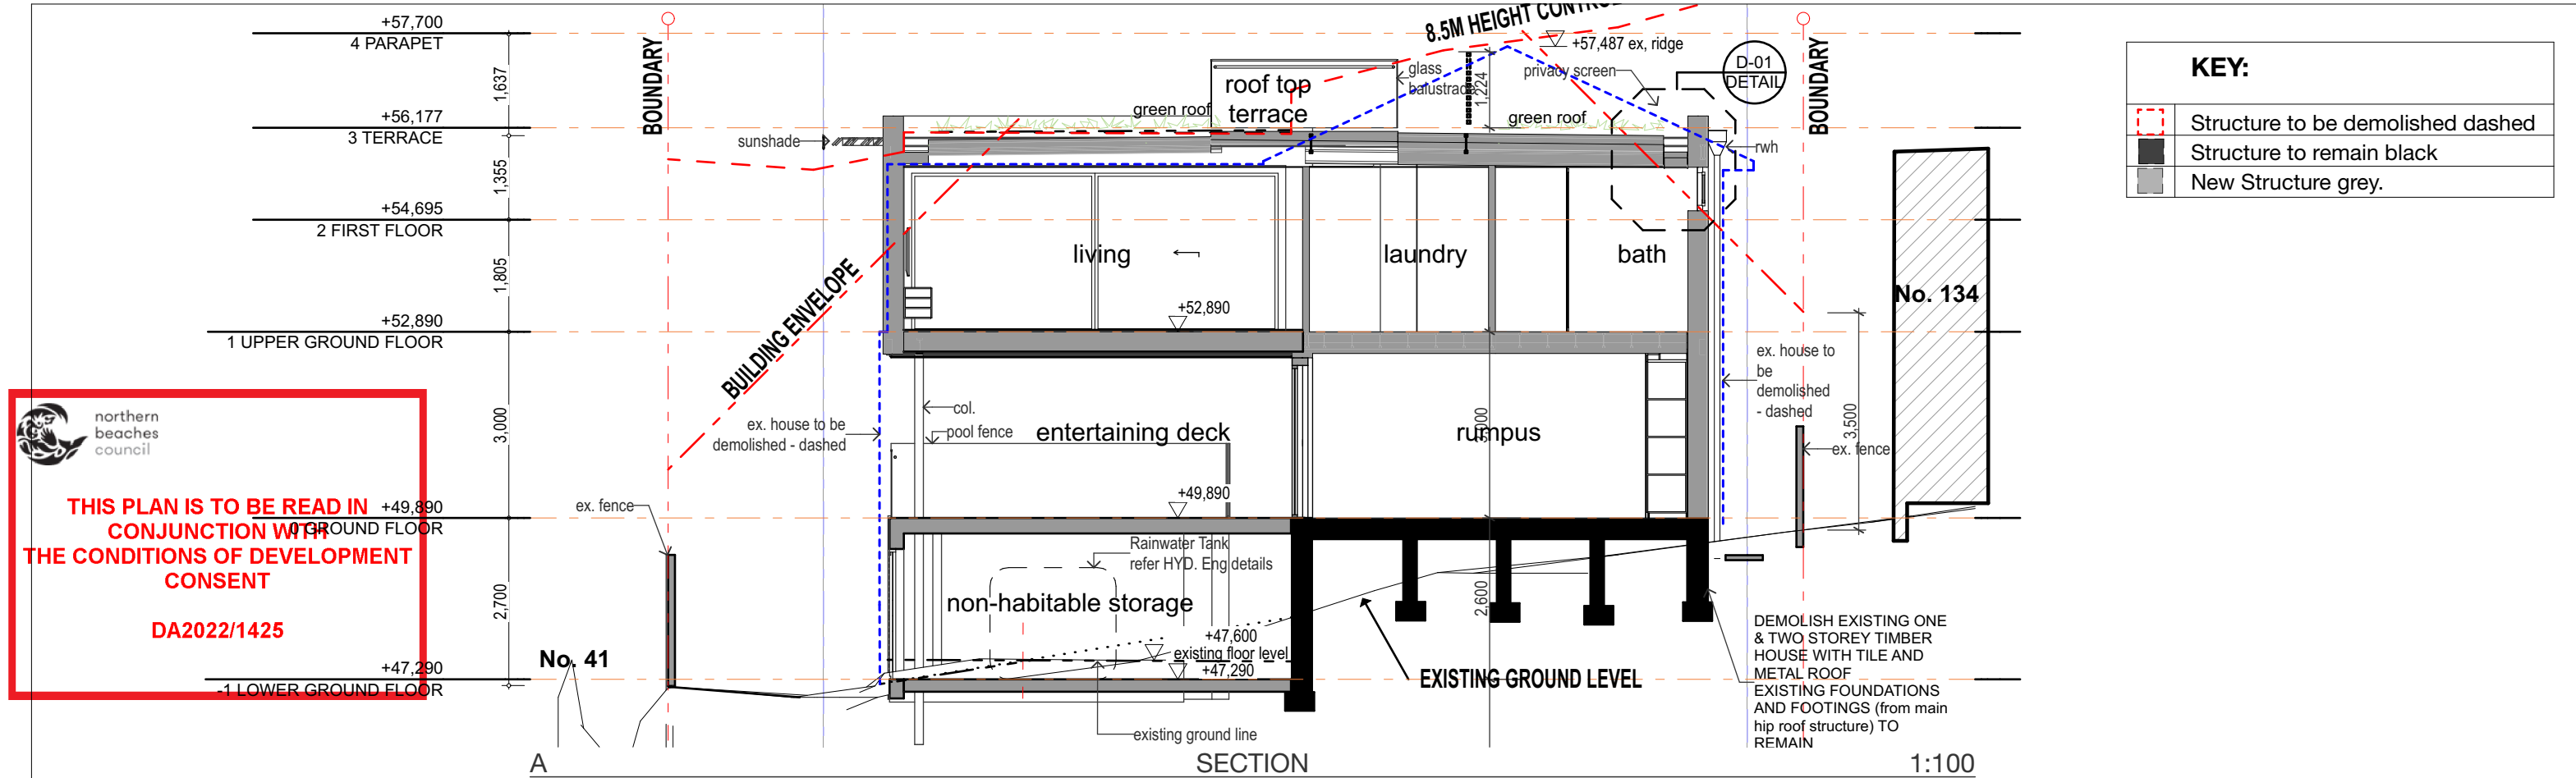

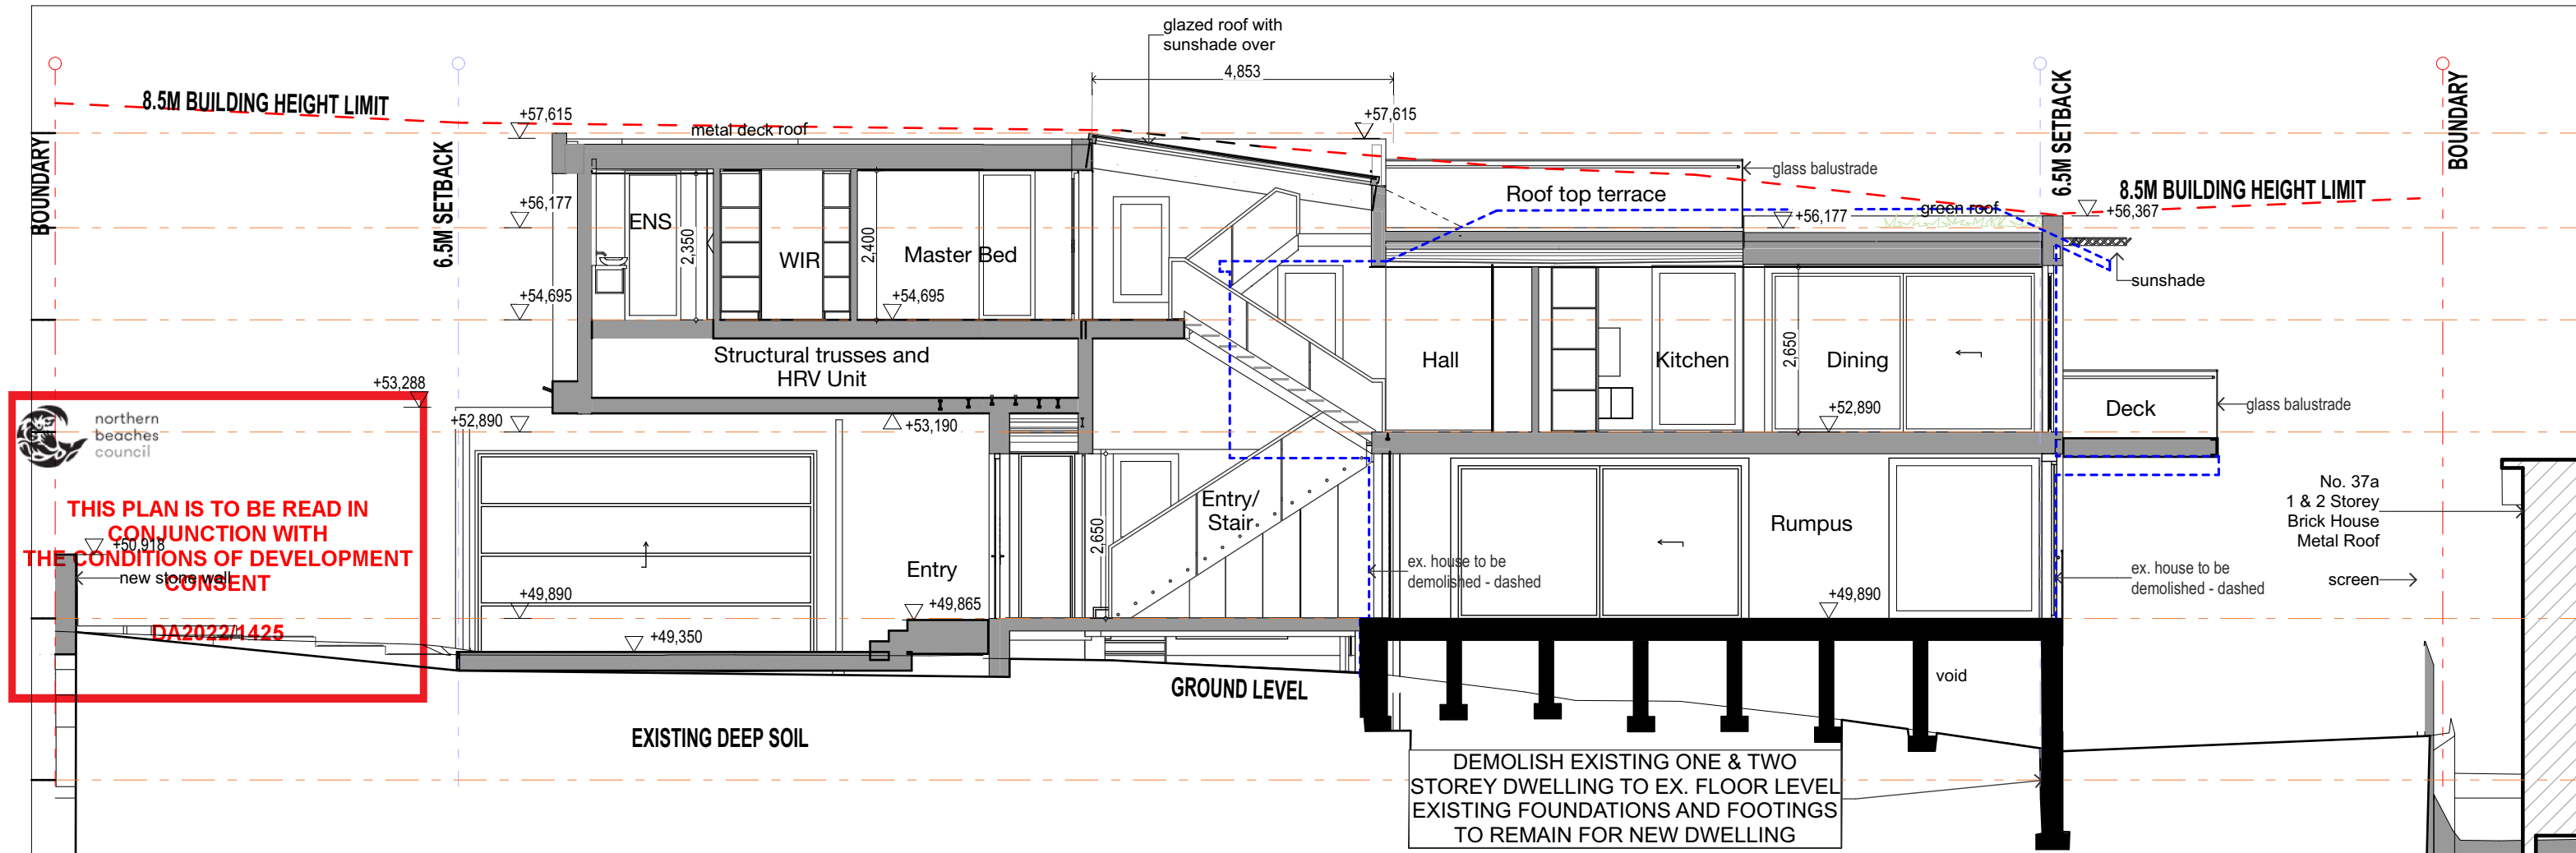


SECTION C LONG


KEY:	
	Structure to be demolished dashed
	Structure to remain black
	New Structure grey.

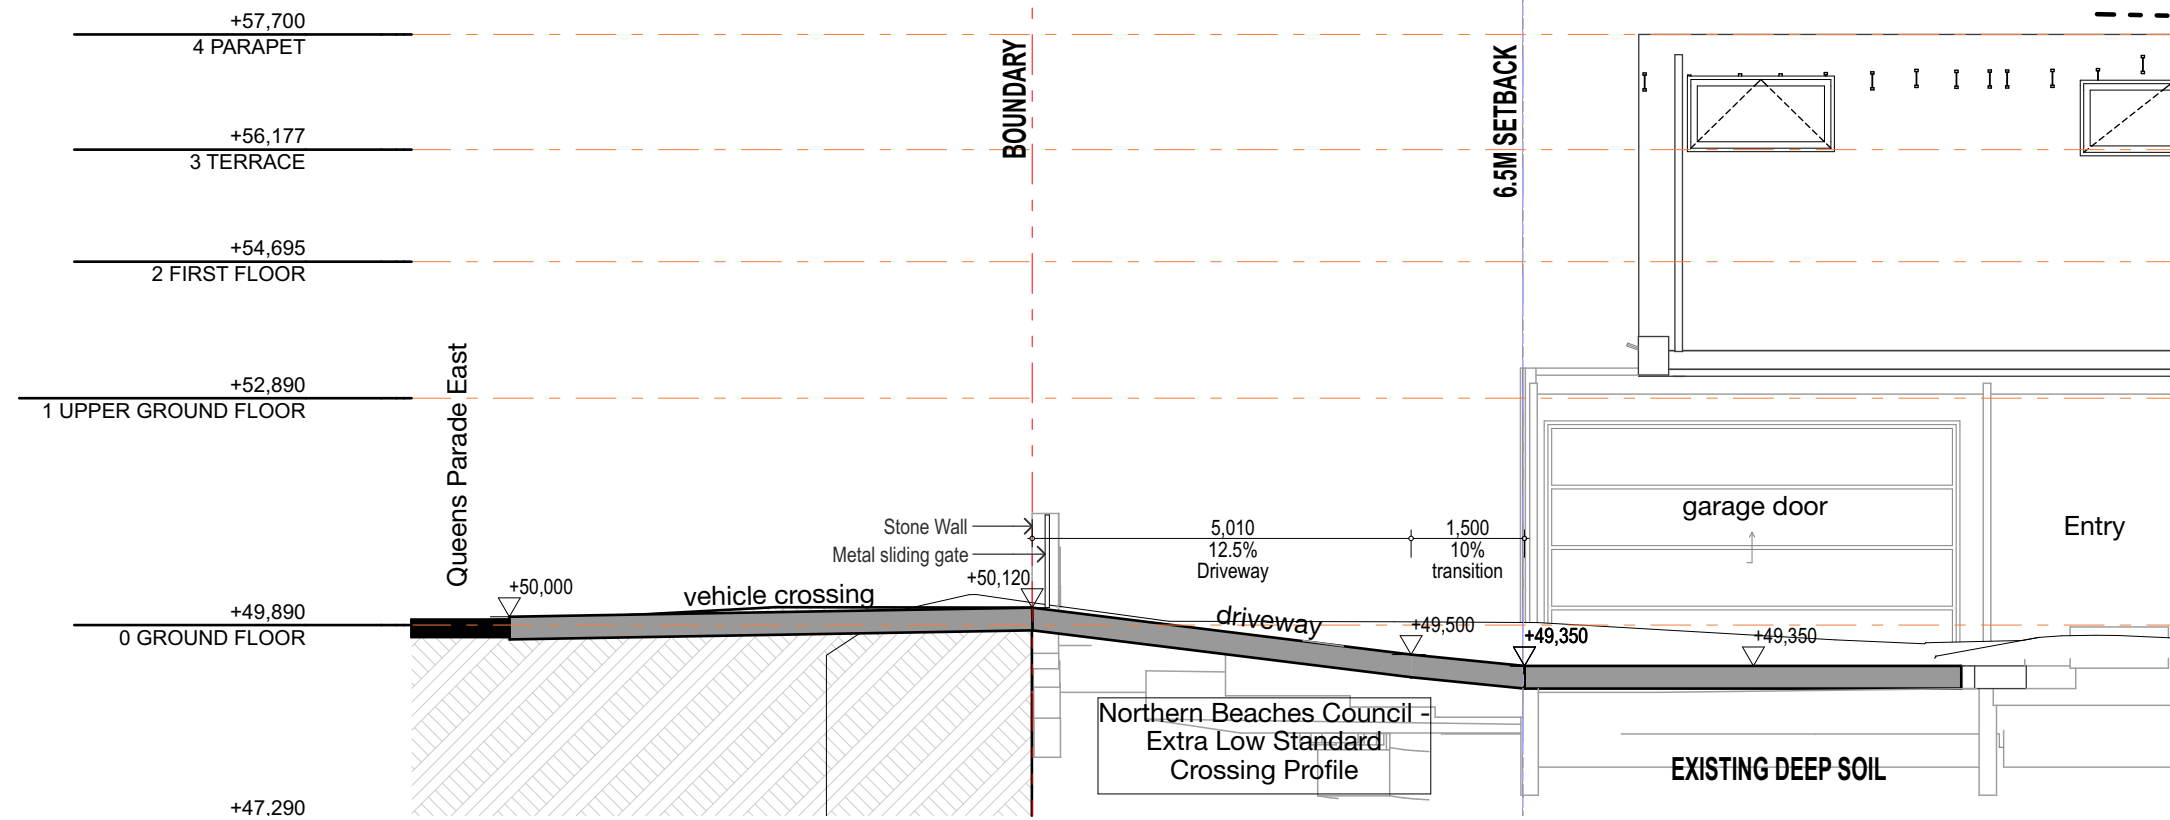


SECTION D DRIVEWAY

REV	DATE	DESCRIPTION
A	22 March 2023	Revised DA Package

 

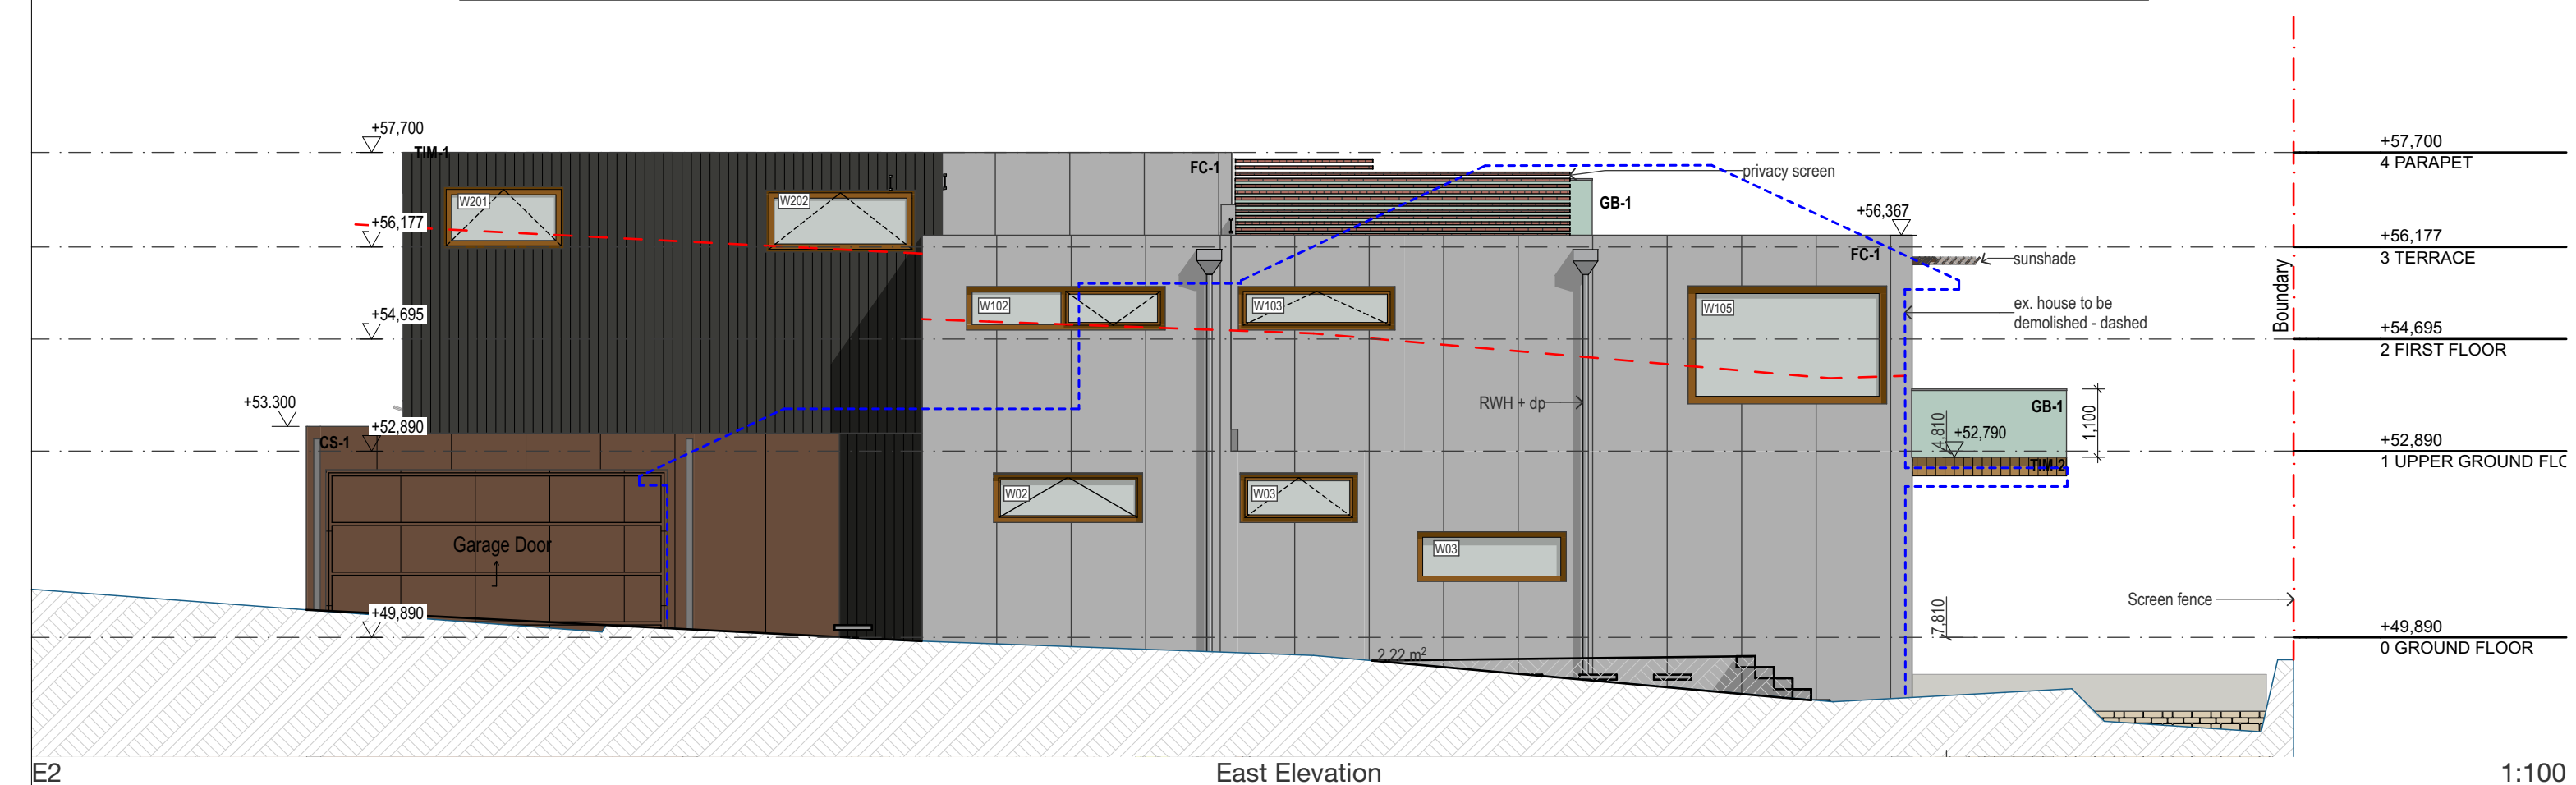


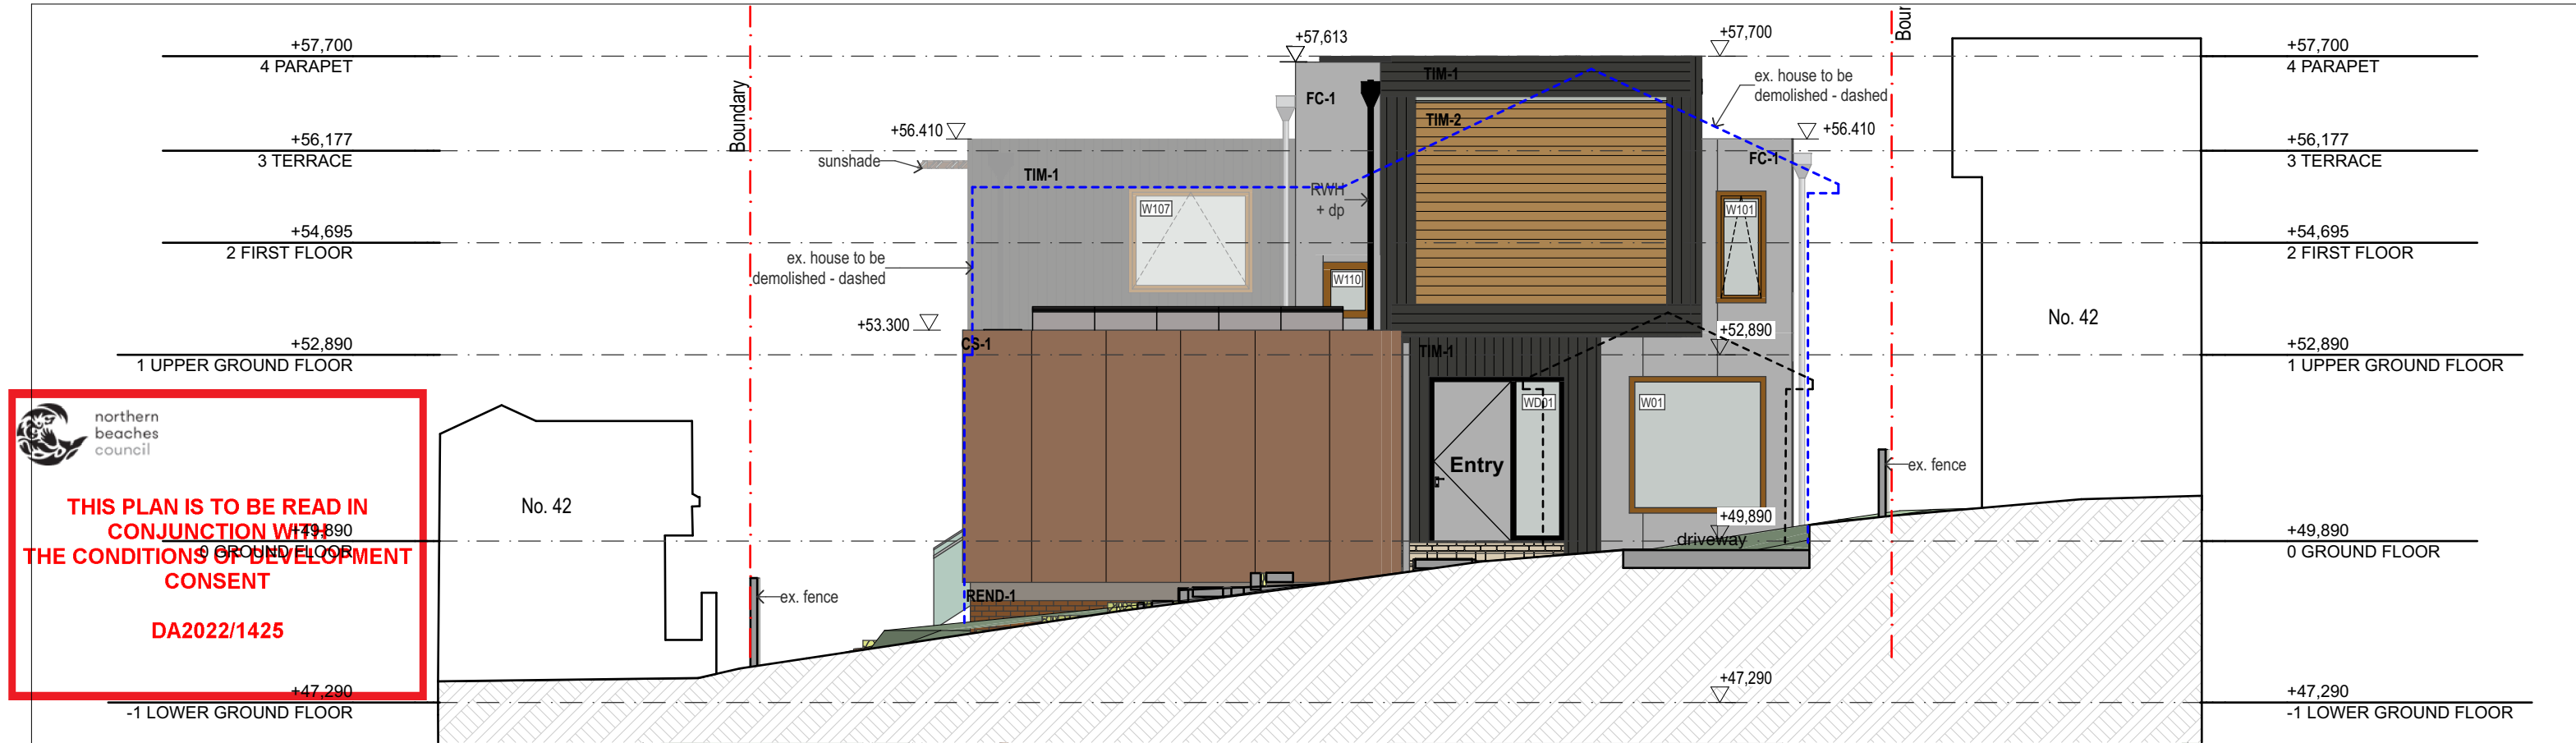

E3

South (Street) Elevation

1:100

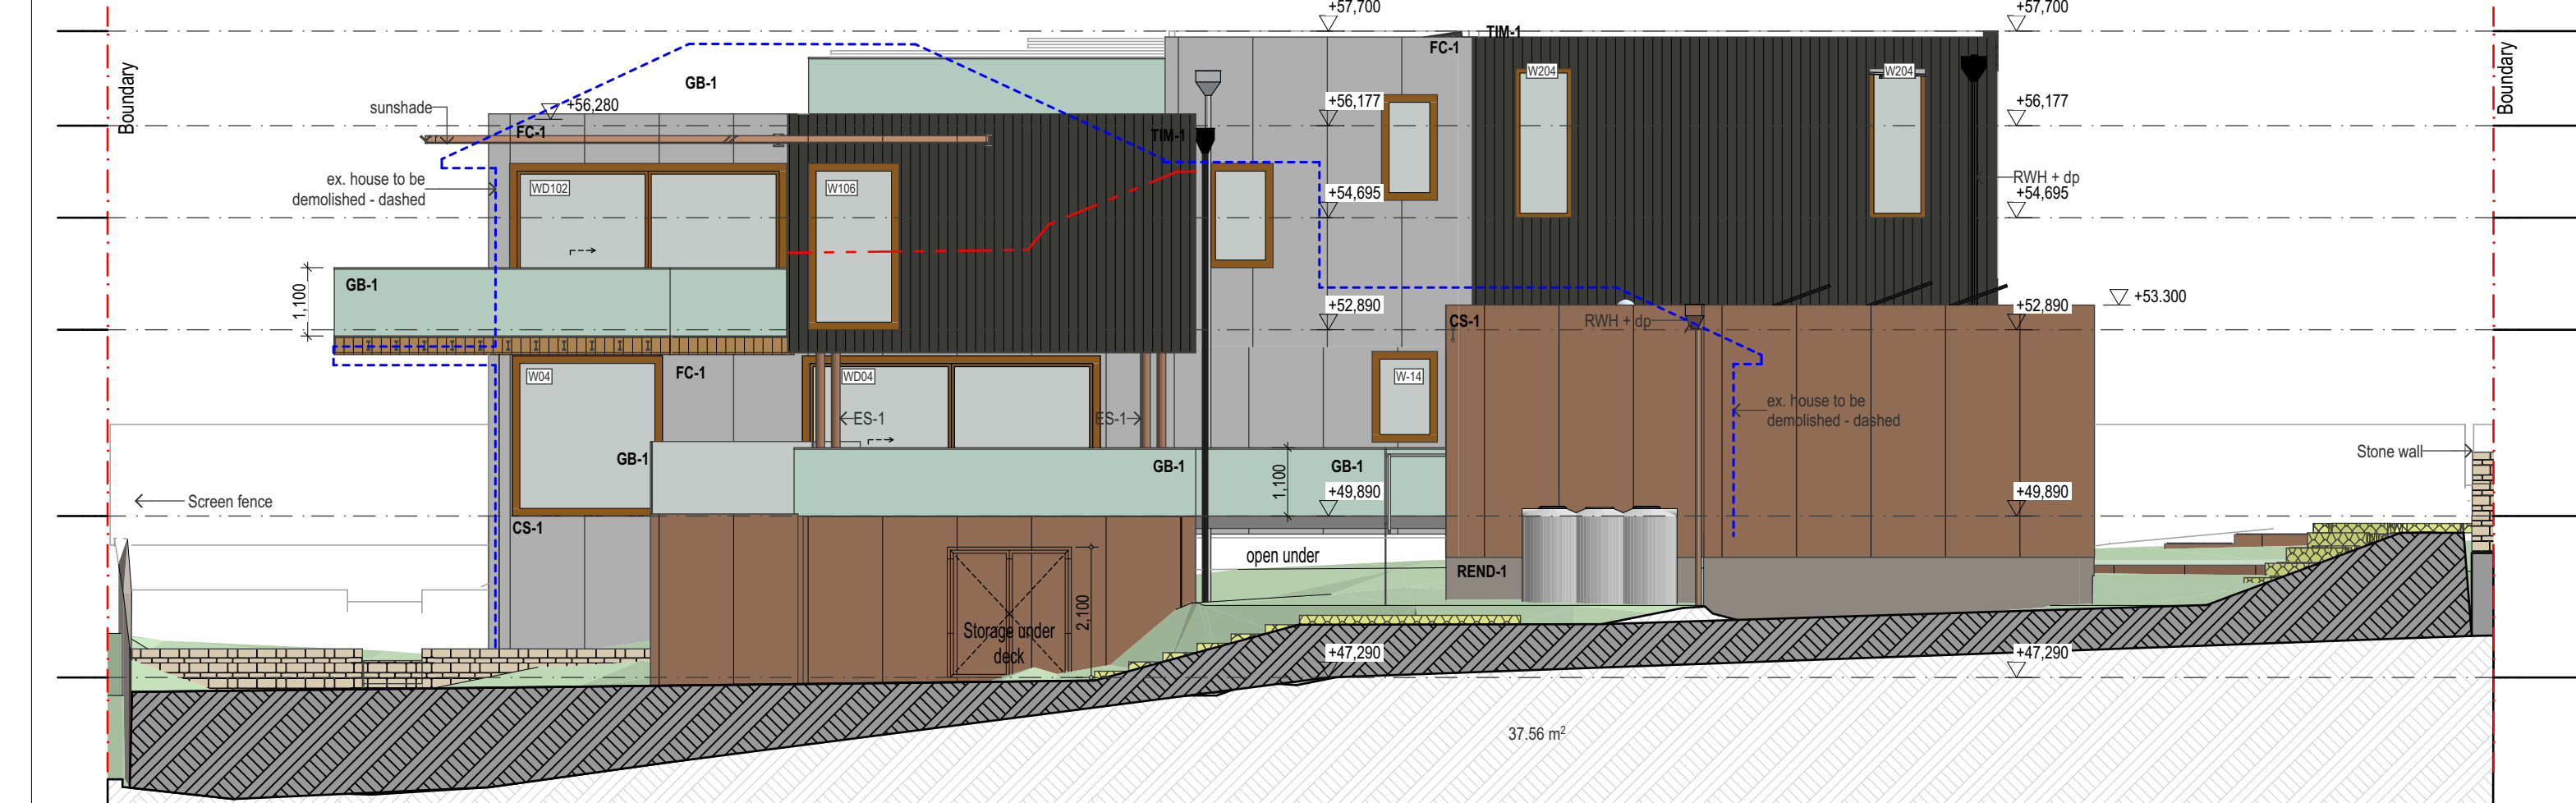

E4


South (Street) Elevation

1:100


 **north
beaches
council**

**THIS PLAN IS TO BE READ IN
CONJUNCTION WITH
THE CONDITIONS OF DEVELOPMENT
CONSENT**


DA2022/1425

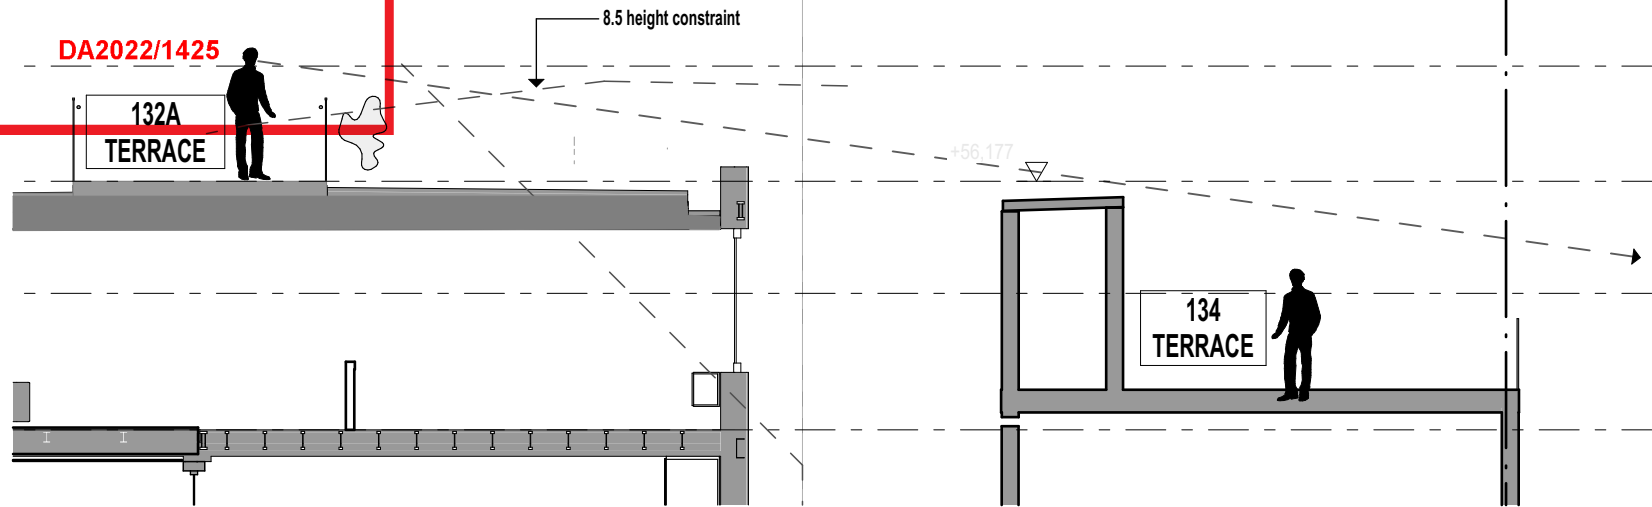

SECTION 1 (DIAGONAL) 1:100

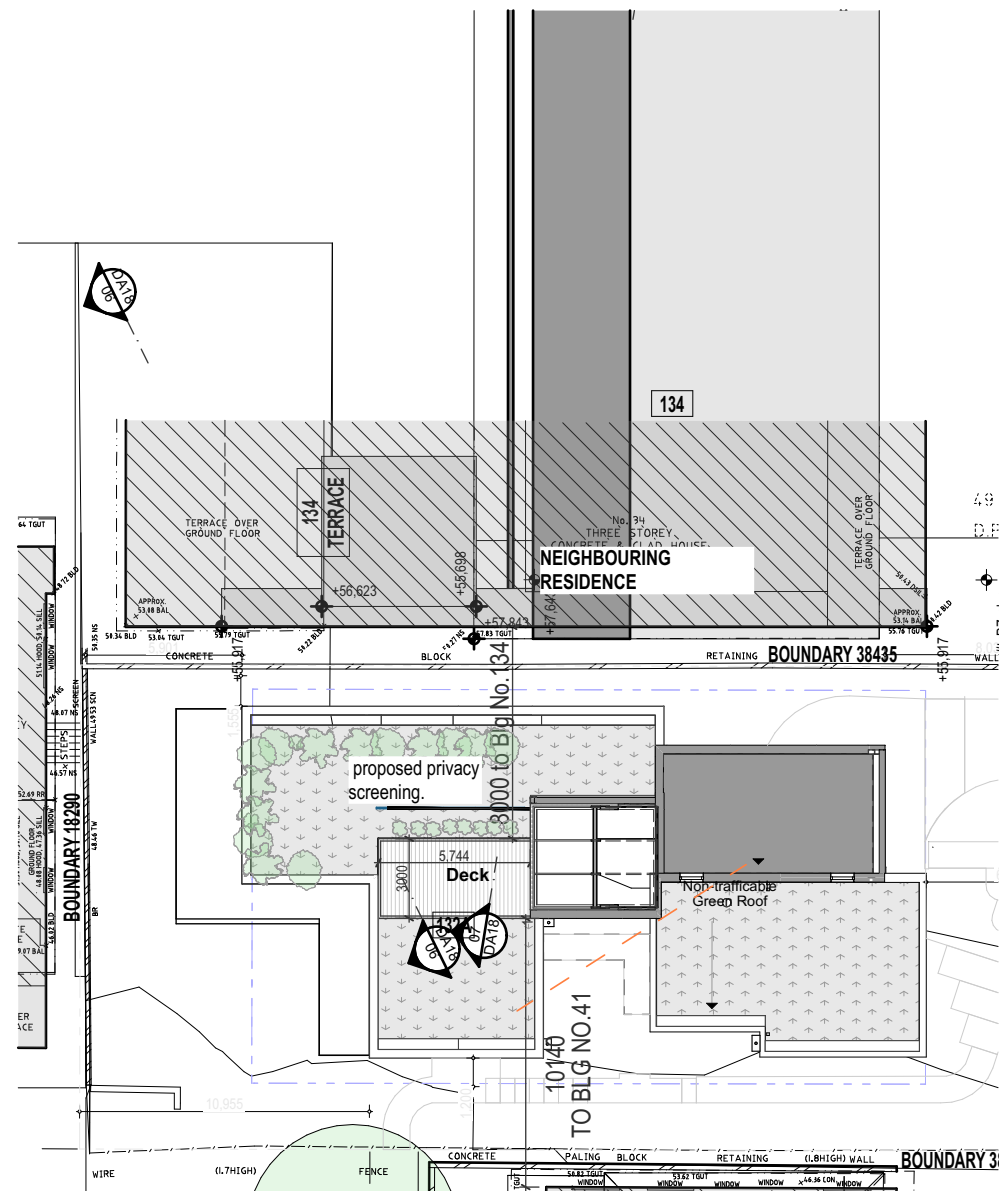

PART ROOF PLAN

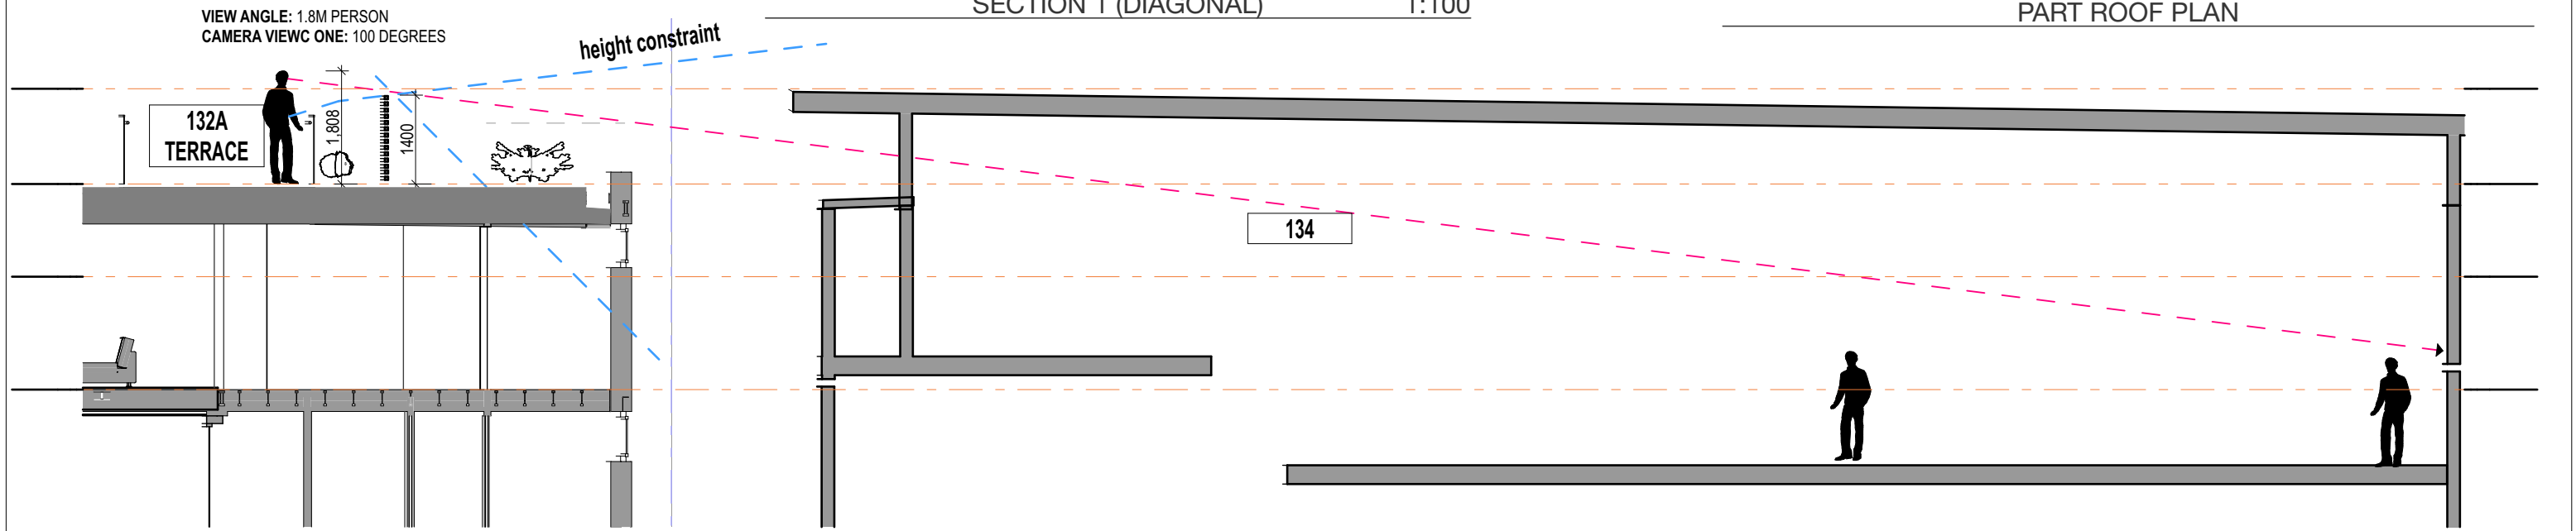




SECTION 3 (DIAGONAL)

1:100

 northern
beaches
council

**THIS PLAN IS TO BE READ IN
CONJUNCTION WITH
THE CONDITIONS OF DEVELOPMENT
CONSENT**

DA2022/1425

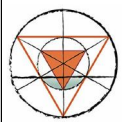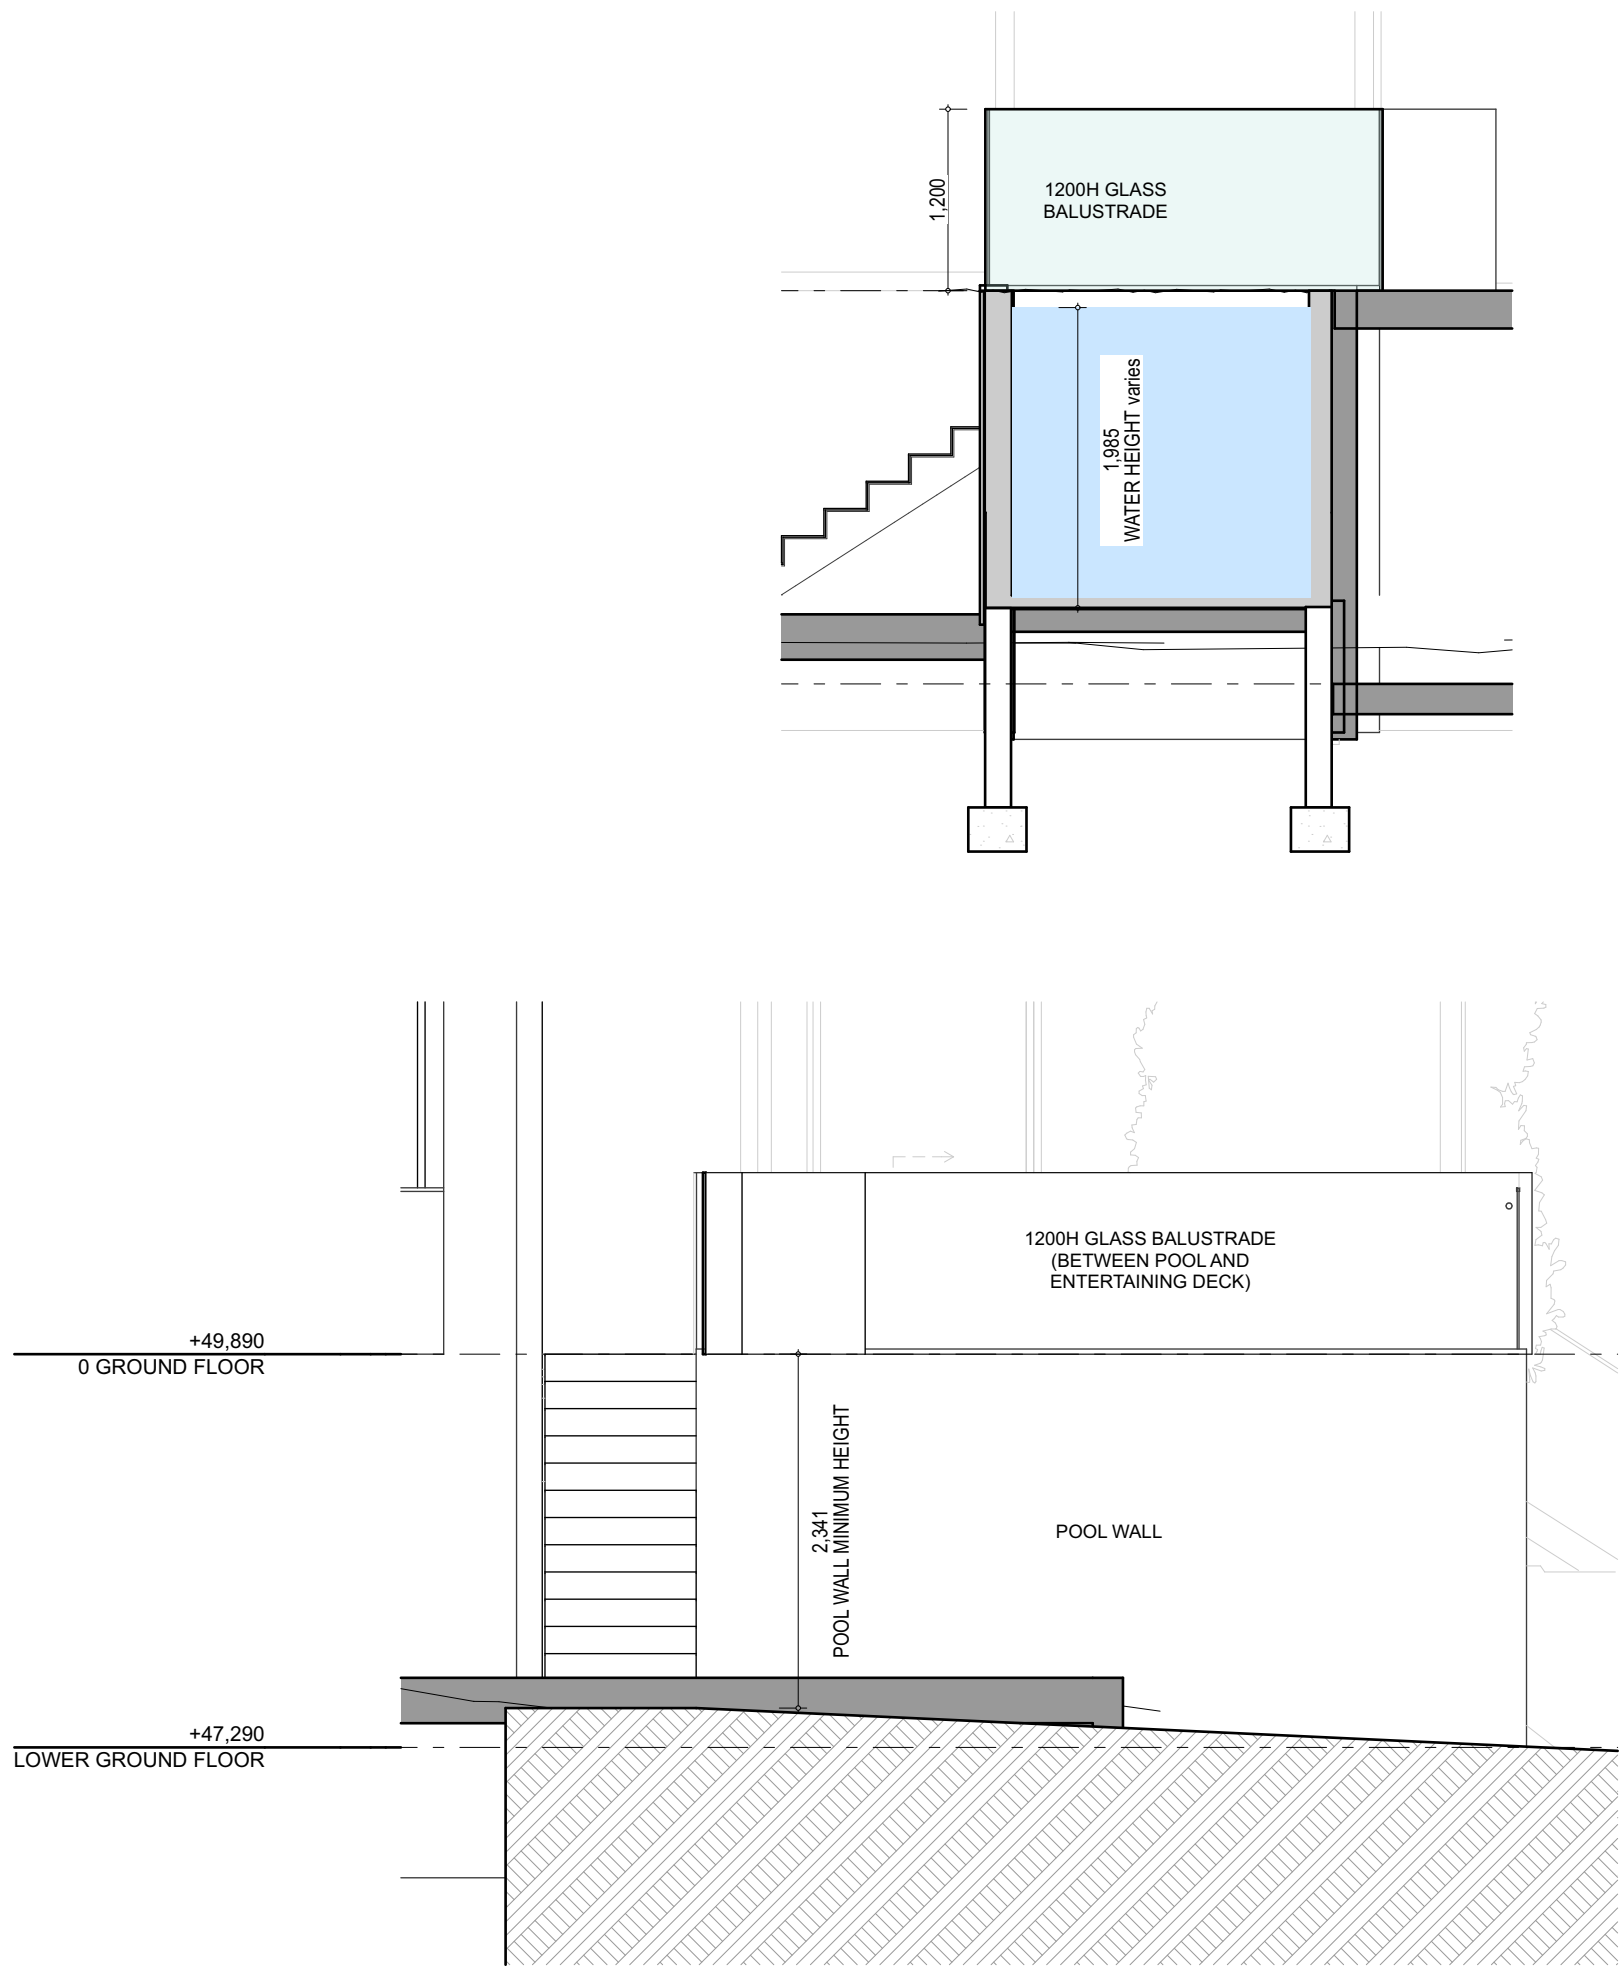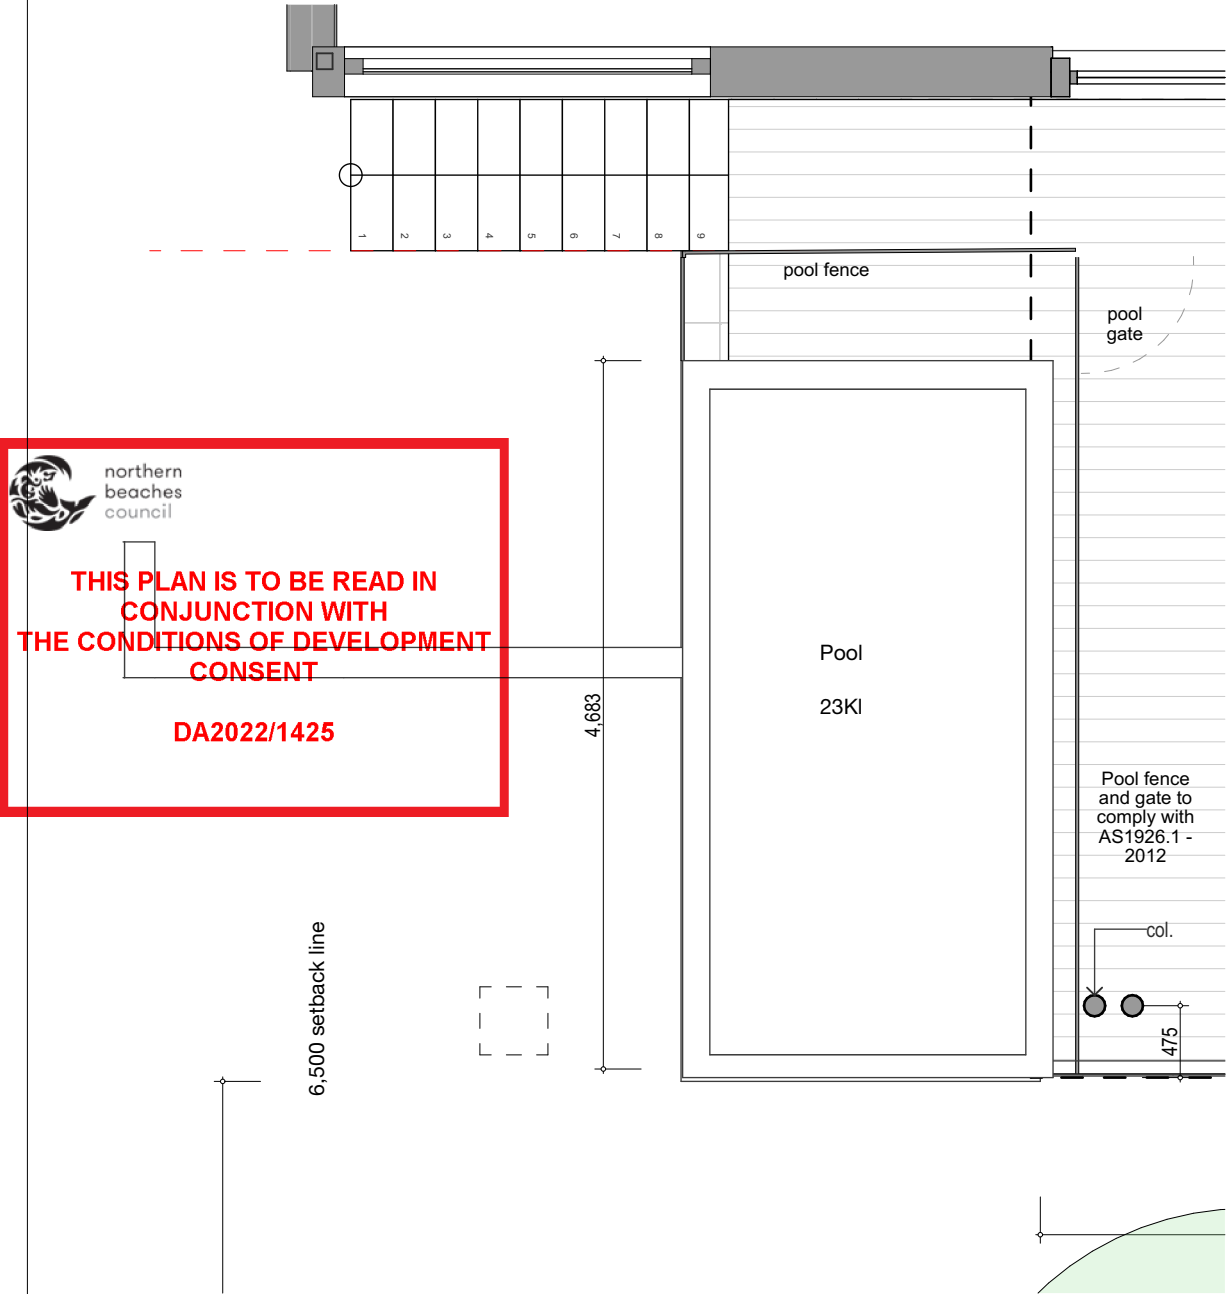


GAEA
ARCHITECTS
www.gaeaarchitects.com.au

PO Box 3194
Allambie NSW 2100
+61 408972097

© Gaea Architects ABN: 54 163 313 817 Architects Act 2003 NSW

The information contained in this document is copyright and may not be used or reproduced for any other project or purpose. Verify all dimensions and levels on site and report any discrepancies prior to the commencement of work. Drawings are to be read in conjunction with all contract documents. Use figured dimensions only. The drawing shall not be used for construction unless endorsed "For Construction" and authorised for issue.

REV	DATE	DESCRIPTION
A	22 March 2023	Revised DA Package

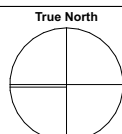

Location:
132A Queens Parade East
Newport NSW 2106

Lot: 1 DP: 395093

Project:
Love Project

Status:
Development Application

Package:
DEVELOPMENT APPLICATION


Drawing Title:
POOL PLAN

Drawn: AC/DG	Checked: SC	Plot Date: 25/5/2023	Scale: 1:50 @ A3
Project No.: 1906	Drawing No.: DA22	Revision: # A	


 northern
beaches
council


**THIS PLAN IS TO BE READ IN
CONJUNCTION WITH
THE CONDITIONS OF DEVELOPMENT
CONSENT**

DA2022/1425

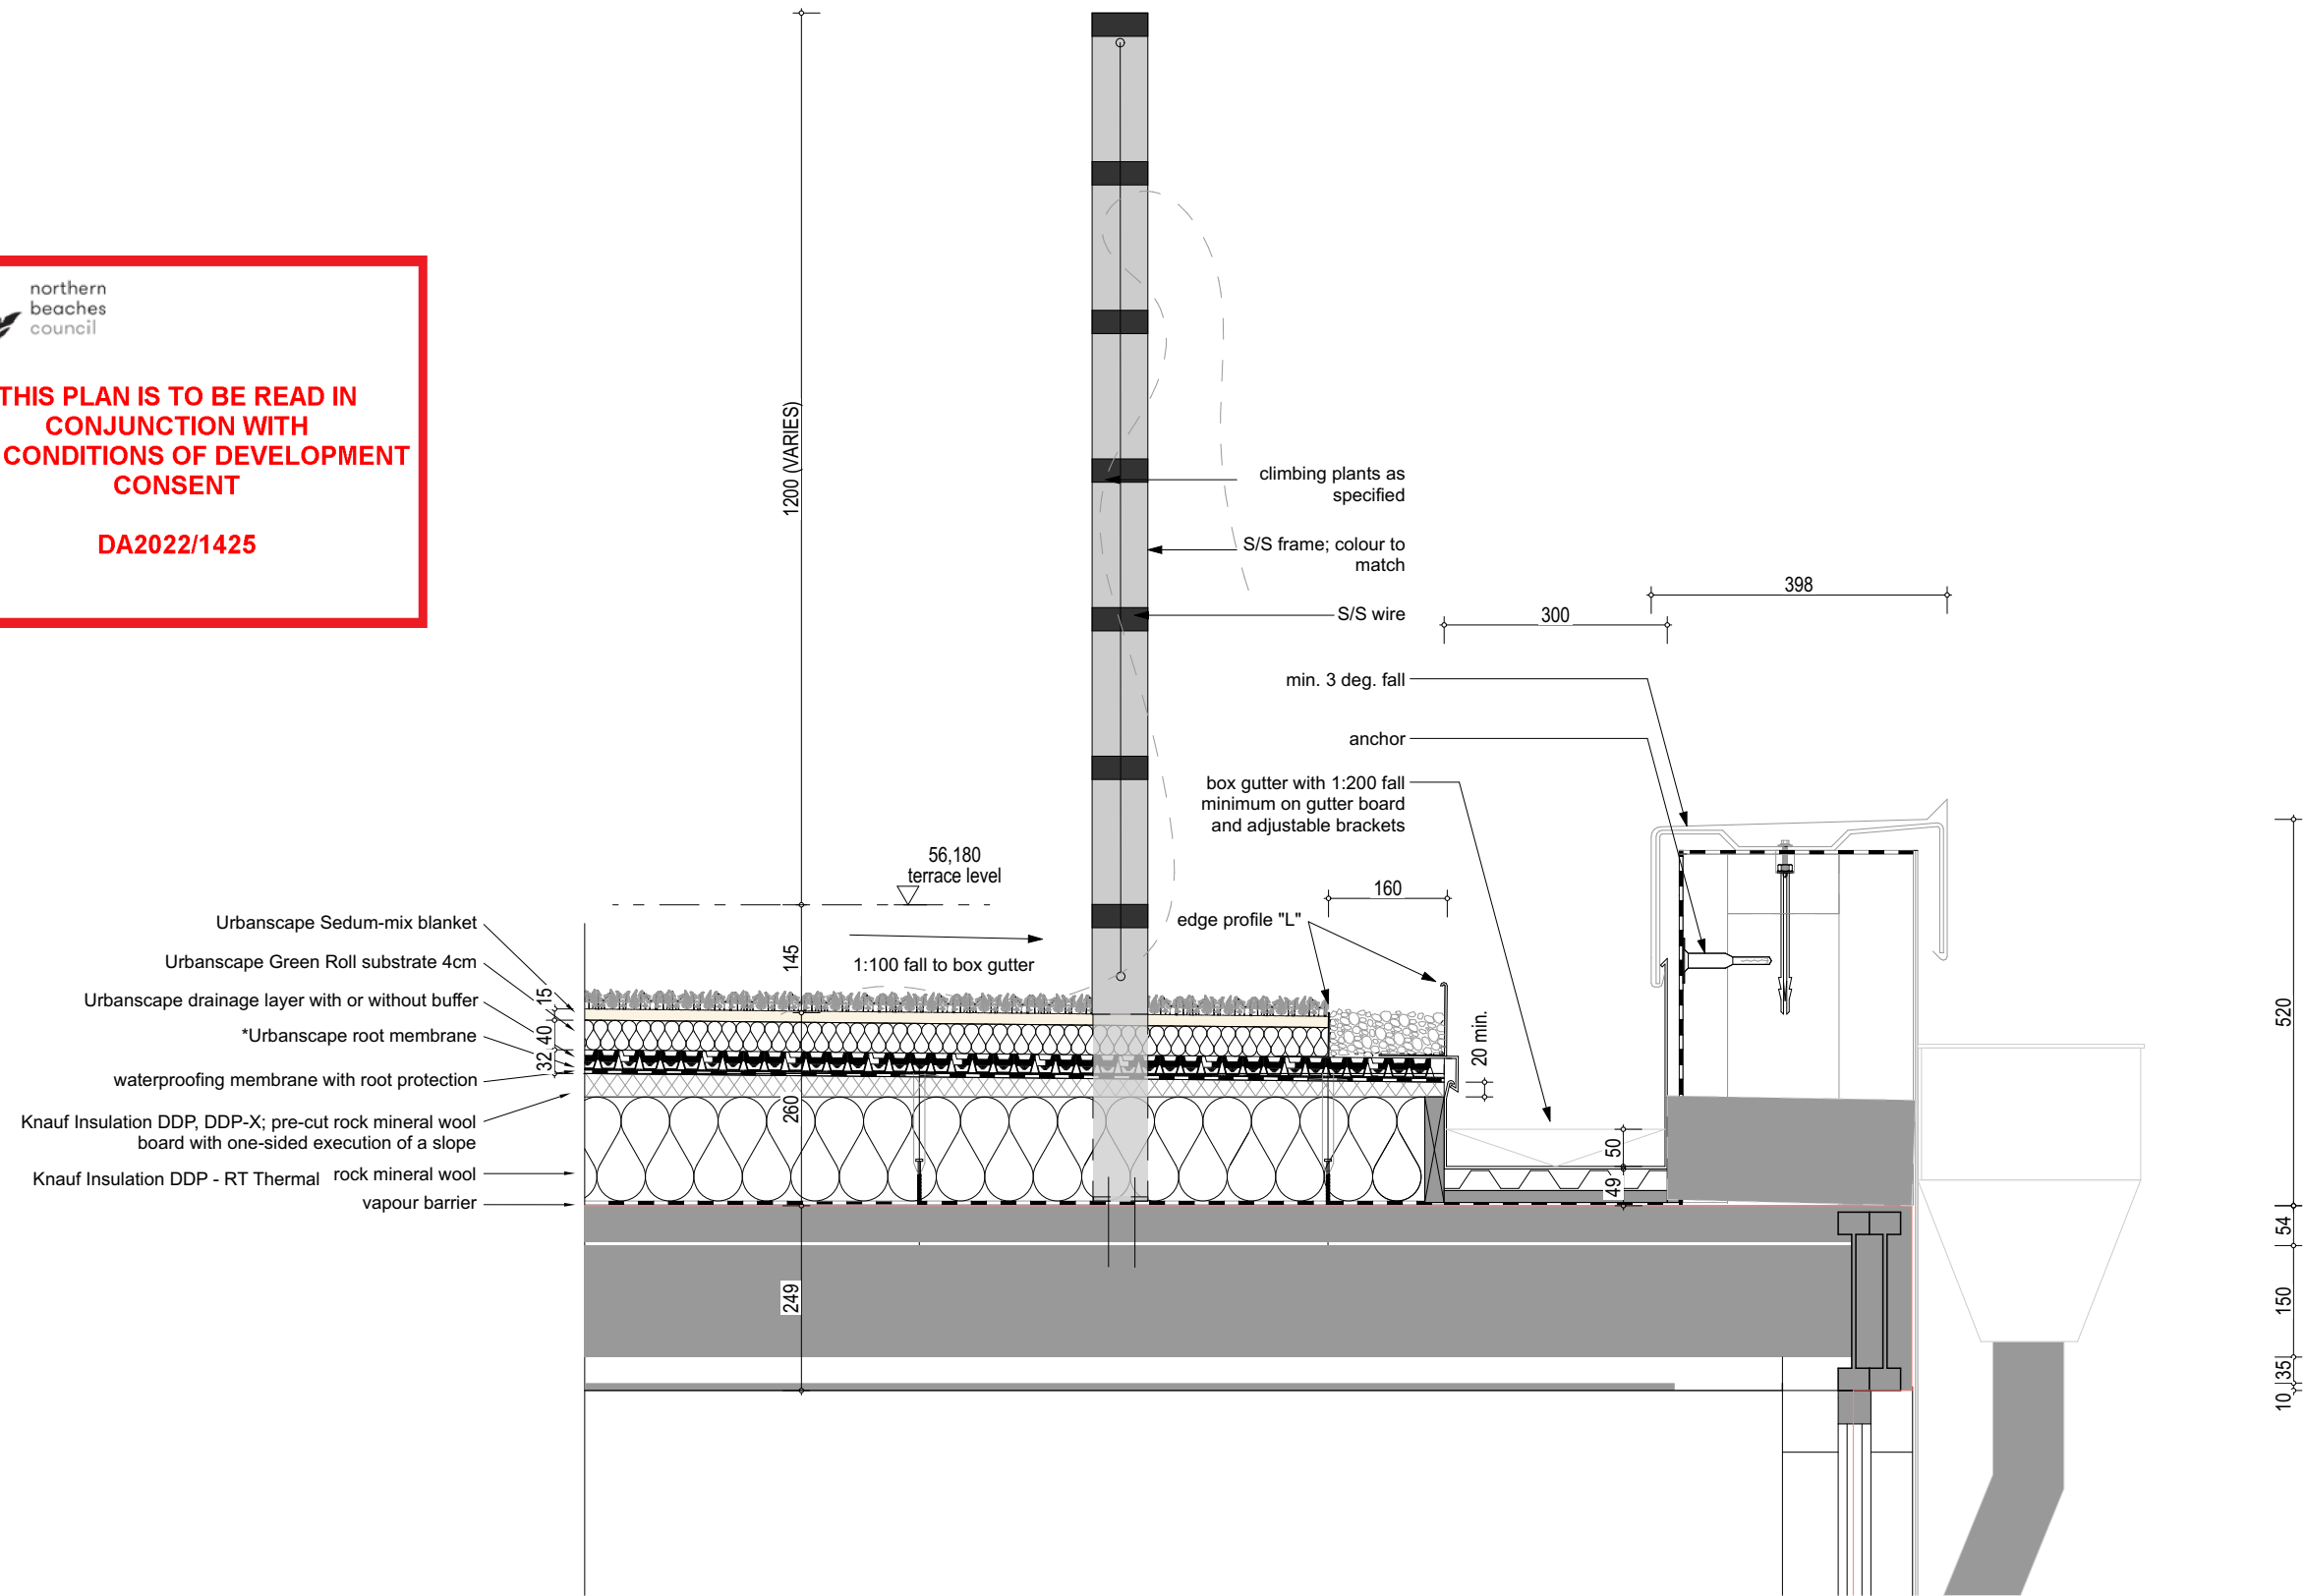

REV	DATE	DESCRIPTION
A	22 March 2023	Revised DA Package

 

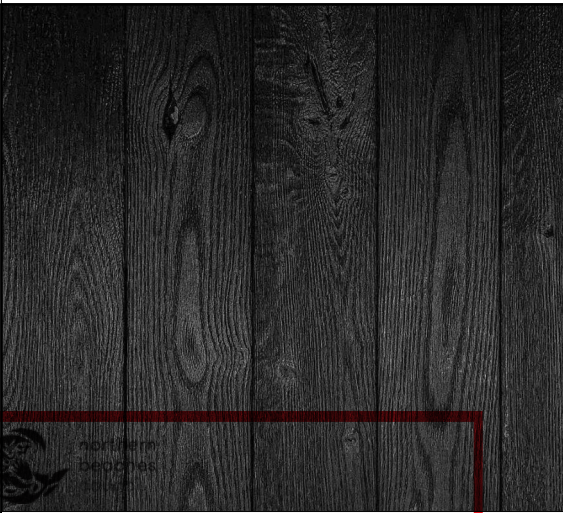

TIM-1 SHOU SUGI BAN TIMBER CLADDING



TIM-2 TIMBER CLADDING



FC-1 BARESTONE FC



CS-1 CORTEN STEEL



REND-1 DARK RENDER

THIS PLAN IS TO BE READ IN CONJUNCTION WITH THE CONDITIONS OF DEVELOPMENT CONSENT

DA2022/1425




GB-1 CLEAR CLASS BALUSTRADE WITH STAINLESS STEEL HANDRAIL




SS-1 SANDSTONE WALL



ALUMINIUM GATES; MONUMENT FINISH

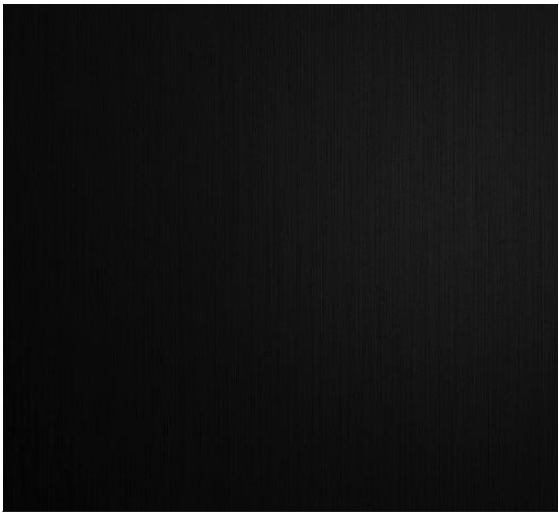

ES-1 EXPOSED STEEL DARK-MONUMENT

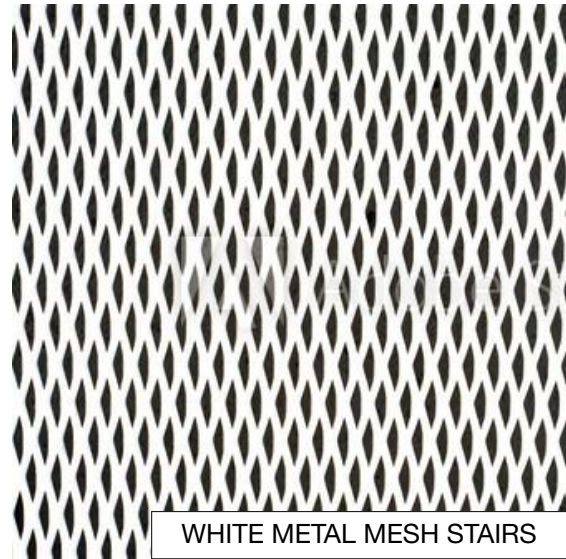

WHITE METAL MESH STAIRS



METAL DECK ROOF SNAPLINE-45 305MM

REV	DATE	DESCRIPTION
A	22 March 2023	Revised DA Package

