


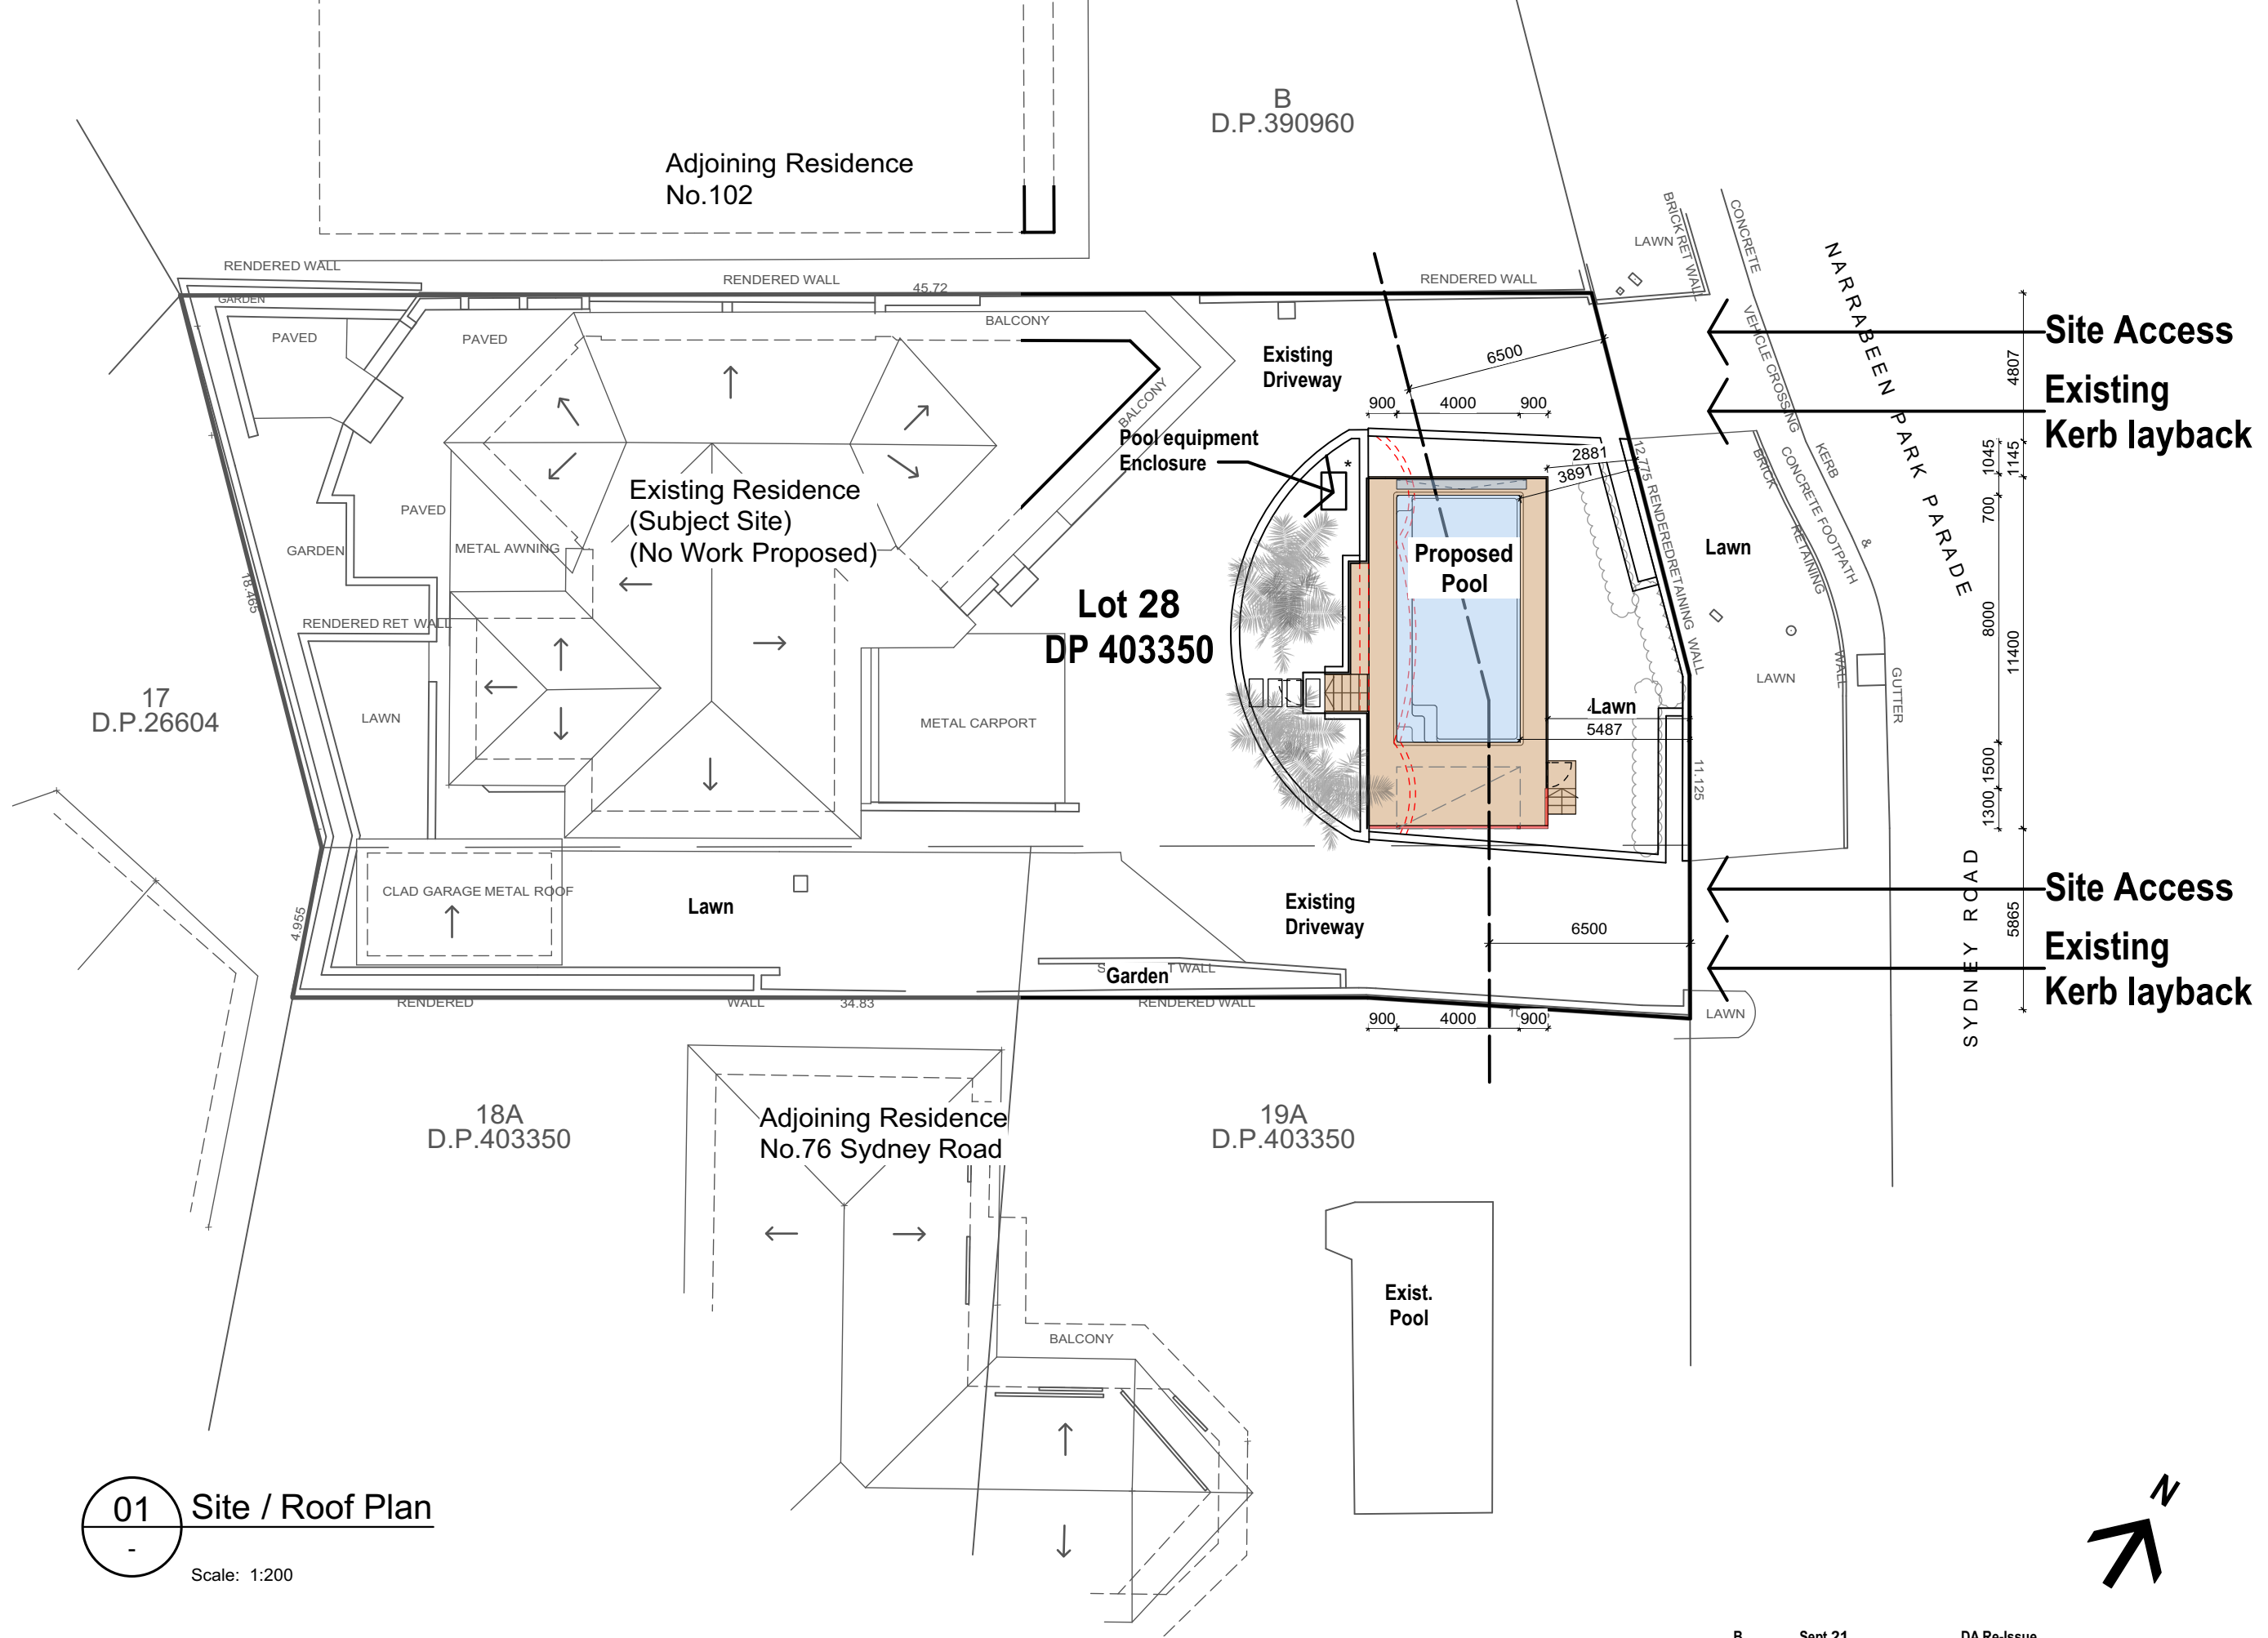

01 Site / Roof Plan
Scale: 1:200

Alterations & Additions to Residence

100 Narrabeen Park Parade, Warriewood, NSW 2102 (Lot 28 D.P. 403350)

B Sept 21 DA Re-Issue
revision A date Sept 21 revision notes DA Issue by

dwg	September 2021	drawing #	revision
printed	KvB	N1	B
drawn	NTS	scale @ A3	1:200
scale @ A4			