WARRINGAH COUNCIL

FIRE SAFETY SCHEDULE

DA NO: 6000/6840 IS FLAN TO BE READ

Shop Number/Name: Ktosk 16 - NEW ZEALAND NATURAL IN CONJUNCTION WITH Property Address: 145 Old Pittwater Road, BROOKVALE NSW 2100

Construction

Certificate No

Description of Development: Retail Tenancy Fitout

Essential fire safety measure Standard of performance Australian Standard BCA Clause(s) Access panels, doors & hoppers to fire resisting shafts AS 1905.1 - 1997 C3.13 **PROPOSED EXISTING** Г Г Automatic fail safe devices C3.8, D2.21, Spec C3.4 **EXISTING PROPOSED** . [Automatic fire detection & alarm systems (EWIS) AS 1670 - 1995; Spec E2.2a AS 1603 **PROPOSED EXISTING** _ r Automatic fire suppression systems (Sprinklers) AS 2118.1 - 1999 Spec E1.5 **PROPOSED EXISTING** Emergency lighting AS/NZS 2293.1 - 1998 E4.4 **EXISTING PROPOSED** Г AS 2220.1 & 2 - 1989 Emergency warning and intercommunication systems E4.9, Spec G3.8 **PROPOSED EXISTING** Г Г AS/NZS 2293.1 - 1998 E4.8 Exit signs **EXISTING PROPOSED** AS 1668, AS 1682 Fire dampers **EXISTING PROPOSED** AS/NZS 1905.1 - 1997 Spec C3.4 Fire doors **EXISTING** PROPOSED Γ--Fire hydrant systems AS 2419.1 - 1994 E1.3 **EXISTING PROPOSED** Fire seals protecting openings in fire resisting AS 4072.1, AS 1530.4; Spec C3.15 AS 1038.15 components **EXISTING PROPOSED** AS 2441 - 1988 Hose reel systems E1.4 **EXISTING PROPOSED**

| <u></u> | <u> </u> | , , , | |
|-------------------------------|------------------------|----------------------|-----------------------|
| Lightweight construction | <u> </u> | - | C1.8, Spec C1.8 |
| EXISTING | PROPOSED | | |
| 1 **** | ***** | | |
| Mechanical air handling syst | ems (air conditioning) | AS 1668.1 & 2 – 1991 | F4.5, F4.11, F4.12 |
| EXISTING | PROPOSED | | |
| Γ | Г | | |
| Portable fire extinguishers & | fire blankets | AS 2444 – 1995 | E1.6 |
| EXISTING | PROPOSED | • | |
| | ₹ | | |
| Smoke and heat vents | | AS 2665 – 1983 | Spec E2.2c, Spec G3.8 |
| EXISTING | PROPOSED | | & NSW H101.22 |
| Г | r | | · |
| Smoke dampers | | AS 1668.1 & 2 | - |
| EXISTING | PROPOSED | | |
| Г | Г | | |
| Smoke detectors & heat dete | ectors | AS 1670 - 1995 | Spec E2.2a |
| EXISTING | PROPOSED | | |
| Г | ŗ | | |
| Smoke doors | l | - | Spec C3.4 |
| EXISTING | PROPOSED | | |
| Г | ٣ | | |
| Solid core doors | | - | C3.11,NSWC3.11(d)(ii) |
| EXISTING | PROPOSED | | • |
| Г | ŗ | | |
| Warning and operational sign | ns · | • | C3.6, E3.3, D2.23 & |
| EXISTING | PROPOSED | | Spec E1.8 |
| ٦ | Г | | |
| Required (Automatic) Exit Do | oors | AS 1670.1 – 1995 | Clause D2.19 |
| EXISTING | PROPOSED | | |
| Γ | Г | | |
| Sliding Fire Doors | | - | Clause C3.6 |
| EXISTING | PROPOSED | | |
| Г | r | | |
| Smoke Control System | | AS/NZS 1668.1 1998 | Spec. E2.2a, E2.2b |
| EXISTING | PROPOSED | | |
| | r | | |

| | 1 . | | |
|--------|---|---------------------------------------|-----------------|
| | If loxolin | | |
| Dated: | 7. 1 CKB // () | | |
| | -7-/ | · · · · · · · · · · · · · · · · · · · | |
| : | $'$ \wedge \wedge \wedge \wedge | | |
| | - | • | |
| Signed | Opcolee | ~ | |
| Oigneu | | | |



PROPOSED RE-BUILD KIOSK STORE


ISSUE: "FOR TENDER"

LOCATION:

KIOSK 16

WARRINGAH MALL SHOPPING CENTRE,

BROOKVALE, N.S.W.

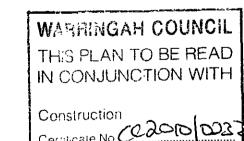



| E٧ | ISION STA | ATUS | |
|----|-----------|--------------|---|
| _ | DATE | ESSUED FOR: | |
| | 08-02-10 | FOR APPROVAL | |
| | 08-03-10 | FOR TENDER | 1 |
| | | | |
| | | | CDC DESIG |
| | | | architectoral - decor - project manager |

RE-BUILD NEW ZEALAND NATURAL KIOSK KIOSK 16 WARRINGAH MALL SHOPPING CENTRE

BROOKVALE, NSW

NEW ZEALAND NATURAL PTY LTD

COVER SHEET

DATE: 08-03-10 REV: B DRG.No. SCALE: N.T.S. COV J0B No.

GENERAL NOTES:

- ALL MATERIALS AND WORKMANSHIP IS TO COMPLY WITH BUILDING CODE OF AUSTRALIA, AND ALL RELEVANT AUSTRALIAN STANDARDS AND TRADE CODES.
- 2. ALL DIMENSIONS AND WORK ARE TO BE VERIFIED ON SITE BY THE BUILDER BEFORE COMMENCEMENT OF WORKS. THE BUILDER SHALL ALSO VERIFY THE POSITION OF EQUIPMENT AND THEIR FIXTURES, PRIOR TO INSTALLATION.
- 3. LEVELS SHOWN ARE DIAGRAMATIC ONLY AND ARE TO BE VERIFIED ON SITE.
- 4. ALL EXISTING INTER-TENANCY WALLS ARE TO BE MADE GOOD WHERE REQUIRED.
- ALL INTERNAL NEW WALLS ARE TO BE OF SOLID WALL CONSTRUCTION, AND FULLY SEALED AT THE TOP AND BOTTOM.
- 6. ALL IN-SLAB DRAINAGE, CORE-HOLING OR CONCRETE CUTTING IS TO BE UNDERTAKEN BY THE LESSOR. THE LESSOR IS TO GAIN APPROVAL FROM THE BUILDING SERVICES MANAGER AND STRUCTURAL ENGINEER PRIOR TO SAW CUTTING OR CORE-HOLING THE EXISTING CONCRETE SLAB THE STRUCTURAL ENGINEER IS TO INSPECT AND CERTIFY ALL WORKS, INCLUDING RESTORATION OF THE SLAB. A CERTIFICATE OF COMPLIANCE FROM A STRUCTURAL ENGINEER, DETAILING THAT ALL WORKS AND RESTORATION WORKS HAVE BEEN UNDERTAKEN IN ACCORDANCE WITH THE RELEVANT CODES AND AUSTRALIAN STANDARDS, IS TO BE PROVIDED PRIOR TO PROJECT COMPLETION.
- ALL STRUCTURAL SUPPORT OF ROOF EQUIPMENT, FEATURE TIMBER BULKHEADS, BULKHEADS, PYLON SIGNS AND SIGNAGE, IS TO BE DESIGNED AND CERTIFIED BY A STRUCTURAL ENGINEER. THE STRUCTURAL ENGINEER IS TO INSPECT AND CERTIFY ALL WORKS. A CERTIFICATE OF COMPLIANCE FROM A STRUCTURAL ENGINEER, DETAILING THAT ALL WORKS HAVE BEEN UNDERTAKEN IN ACCORDANCE WITH THE RELEVANT CODES AND AUSTRALIAN STANDARDS, IS TO BE PROVIDED PRINK TO PROJECT COMPLETION.
- 8. BUILDER TO ENSURE THAT ANY EXISTING WALLS THAT ARE TO BE DEMOLISHED ARE NON-LOAD BEARING PRIOR TO ANY DEMOLITION OF WALLS. IF WALLS ARE FOUND TO BE LOAD BEARING. BUILDER TO RE-SUPPORT AND HAVE CERTIFIED BY A STRUCTURAL ENGINEER.

BUILDING SERVICES:

- 1. ALL BUILDING SERVICES WORK, (IE: ELECTRICAL, DATA, I.T., SECURITY, FIRE, MECHANICAL AND HYDRAULIC) IS TO BE IN ACCORDANCE WITH AUSTRALIAN STANDARDS, BUILDING CODE OF AUSTRALIA AND ALL RELEVANT TRADE CODES OF PRACTICE. BUILDER IS TO PROVIDE ALL RELEVANT CERTIFICATES OF DESIGN AND ALL CERTIFICATES OF INSTALLATION COMPLIANCE, PRIOR TO PROJECT
- THE BULDER SHALL BE RESPONSIBLE TO UNDERTAKE ALL WORKS IN ACCORDANCE WITH THE BUILDING CODE OF AUSTRALIA, AND PARTICULAR ATTENTION TO SECTION J ENERGY EFFICIENCY FOR ALL WORK AND SERVICES. THE BUILDER WILL BE RESPONSIBLE TO ALLOW FOR ALL CERTIFICATION AND DESIGN REQUIRED TO MEET ALL SECTION J ENERGY EFFICIENCY REQUIREMENTS.
- 3. IT WILL BE THE BUILDER'S RESPONSIBILITY TO ARRANGE THE RELEVANT CERTIFICATES OF DESIGN COMPLIANCE PRIOR TO COMMENCEMENT OF WORKS. THE BUILDER WILL BE RESPONSIBLE TO ENSURE SIGN OFF ON THE SECTION J, BCA REQUIREMENTS FOR EACH OF THE SERVICE DISCIPLINES. THE BUILDER WILL BE REQUIRED TO ATTAIN FROM THEIR NOMINATED SUPPLIER'S, THE RELEVANT BCA SECTION J COMPLIANCE SIGN OFF AND STATEMENT/CERTIFICATE OF COMPLIANCE FOR PROVISION TO THE PRIVATE CERTIFIER, THIS IS TO ACCOMPANY THE REQUIRED DESIGN/INSTALLATION OF ESSENTIAL SERVICES CERTIFICATES FOR ALL SERVICE DISCIPLINES, PRIOR TO OCCUPANCY.
- 4. FIRE EXTINGUISHERS ARE TO BE INSTALLED IN COMPLIANCE WITH THE BUILDING CODE OF AUSTRALIA AND AUSTRALIAN STANDARDS, IF REQUIRED.
- THE CONTRACTOR IS TO CHECK THE EXISTENCE OF ALL EXISTING SITE SERVICES, THESE SERVICES ARE NOT SHOWN ON THE DRAWINGS. THE CONTRACTOR MUST DETERMINE THE NATURE AND EXTENT OF ALL EXISTING SERVICES, PRIOR TO COMMENCEMENT OF ANY WORKS.
- THE BUILDER SHALL BE RESPONSIBLE TO DISCONNECT AND CAP OFF ANY EXISTING REDUNDANT SERVICES AS REQUIRED

EQUIPMENT & FINISHES:

- THE BUILDER SHALL BE RESPONSIBLE FOR INCLUDING THE SUPPLY OF EQUIPMENT AS DETAILLED ON THE EQUIPMENT SCHEDULE, AND IS ALSO RESPONSIBLE FOR THE INSTALLATION AND COMMISSIONING OF ALL EQUIPMENT AS PER THE ATTACHED EQUIPMENT SCHEDULE AND AS NOMINATED ON THESE DRAWINGS. THE BUILDER SHALL BE RESPONSIBLE TO DIRECTLY CO-ORDINATE AND MANAGE ALL KITCHEN EQUIPMENT SUPPLIERS, AND LIAISE WITH THE NZ NATURAL CONSTRUCTION MANAGER, TO CO-ORDINATE ALL WORKS.
- 2. ALL FINISHES AS DETAILED ON THE FINISHES SCHEDULE, MUST BE ORDERED IMMEDIATELY, TO MINIMISE ANY DELAY ON SUPPLY LEADTIMES.
- ALL FINISHES ARE TO BE APPLIED IN ACCORDANCE WITH THE MANUFACTURER'S INSTRUCTIONS AND/OR RECOMMENDATIONS.
- BUILDER IS RESPONSIBLE TO REPLACE ANY BROKEN OR CHIPPED FINISHES OUTSIDE THE TENANCY LEASE LINE, THAT MAY OCCUR DURING THE CONSTRUCTION PROCESS.

FURNITURE AND JOINERY:

THE BUILDER SHALL BE RESPONSIBLE TO FABRICATE ALL JOINERY COMPONENTS AS PER THE

SIGNAGE:

- THE SIGNAGE CONTRACTOR IS TO UNDERTAKE ALL WORKS IN ACCORDANCE WITH BCA, AUSTRALIAN STANDARDS AND ALL STATUTORY CODES OF PRACTICE, AND PROVIDE DESIGN/INSTALLATION
- SIGNAGE CONTRACTOR TO ENSURE THAT THERE ARE NO DARK SPOTS IN THE INTERNALLY ILLUMINATED LIGHTBOXES, AS SUCH THE SIGNAGE CONTRACTOR MUST ADD ADDITIONAL LIGHTING
- 3. SIGNAGE IS TO BE ON A TIMER AS PER THE LESSOR'S AND/OR COUNCIL REQUIREMENTS.
- 4. THE BUILDER SHALL BE RESPONSIBLE TO LIASE WITH THE SIGNAGE CONTRACTOR, TO ALLOW FOR ALL POWER REQUIRED TO ANY ILLUMINATED SIGNAGE.
- 5. THE SIGNAGE CONTRACTOR SHALL BE RESPONSIBLE TO SUPPLY DESIGN/INSTALLATION COMPLIANCE CERTIFICATES, FOR THE STRUCTURAL SUPPORT OF ANY SIGNAGE.

SITE SPECIFIC NOTES:

- THE BUILDER SHALL LIASE WITH THE SHOPPING CENTRE RETAIL DESIGN MANAGER TO ARRANGE SITE ACCESS, INSURANCES, SWMS, CONSTRUCTION PROGRAMS, SITE INDUCTION AND ANY OTHER REQUIREMENT AS PER THE SHOPPING CENTRE FITOUT GUIDE.
- THE BUILDER SHALL BE RESPONSIBLE TO INFORM HIMSELF OF THE EXISTING SITE FITOUT CONDITIONS, AND WILL BE REQUIRED AS PART OF THE TENDER PROCESS TO VISIT THE SITE AND LIAISE WITH THE NZ NATURAL'S PROJECT, MANAGER FOR ALL LEASE CONDITIONS AND INCLUSIONS.


EXISTING SITE FITOUT

lacktown B C NSW 2141


- THE BUILDER SHALL BE RESPONSIBLE TO INFORM HIMSELF OF THE EXISTING SITE FITOUT CONDITIONS AS DETAILLED IN THE SHOPPING CENTRE FITOUT GUIDE.
- 2. THE BUILDER SHALL BE RESPONSIBLE TO ALLOW FOR ALL COSTS ASSOCIATED WITH ANY ADDITIONAL WORKS AS STATED IN THE "FITOUT GUIDE", THAT IS NOT NOTED ON THESE
- 3. THE BUILDER SHALL PROVIDE A SUMMARY OF ALL/ANY OF THESE ADDITIONAL ITEMS.
- 4. ALL OTHER WORKS AS DOCUMENTED IN THE DRAWINGS SHALL BE UNDERTAKEN BY THE BUILDER.

DRAWING LIST:

| | · — |
|------|----------------------------|
| DWG: | NAME: |
| COV | COVER SHEET |
| REG | DRAWING REGISTER AND NOTES |
| 001 | DEMOLITION FLOOR PLAN |
| A00 | FINISHES SCHEDULE |
| A01 | PROPOSED FLOOR PLAN |
| A02 | COREHOLE LAYOUT PLAN |
| A03 | FLOOR FINISHES PLAN |
| A04 | SERVICES LAYOUT PLAN |
| A05 | COUNTER SETOUT PLAN |
| | F. F F |
| A10 | ELEVATIONS SHEET 1 |
| A11 | ELEVATIONS SHEET 2 |
| A12 | ELEVATIONS SHEET 3 |
| A13 | ELEVATIONS SHEET 4 |
| A20 | SECTION SHEET 1 |
| A21 | SECTION SHEET 2 |
| A22 | SECTION SHEET 3 |
| A23 | SECTION SHEET 4 |
| A24 | SECTION SHEET 5 |
| | |
| A30 | PYLON 1 DETAIL SHEET |
| A31 | PYLON 2 DETAIL SHEET |
| A32 | ACCESS DOOR DETAIL SHEET |
| | |

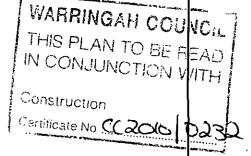



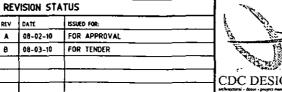

SYDNEY OFFICE PO Box 6525 ABN: 48 824 961 560 CDC DESIGN

GENERAL NOTES & CONDITIONS

1. THESE DRAWINGS ARE THE LEGAL (OPYRIGHT OF CDC DESIGN PTY, LTD. TRADING AS CDC DESIGN, AND MAY MOT BE COPIED OR TRANSFERRED MITHOUT PROR WINTED CONSENT OF CDC DESIGN.

2. ALL DIRECTOR TRANSFERRED MITHOUT PROR WINTED CONFERENCE OF WORK & ANY DISCREPANCES

2. ALL DIRECTOR BACK TO CDC DESIGN. TO MOST SCALE PROF THESE DRAWINGS, REFER TO DIRECTOR ONLY.

3. THESE DRAWINGS SOND DESIGN MITHET, CONTRACTOR MUST DESIGN CONTRUCTION / HTOUT IS CARRED OUT.

3. THESE DRAWINGS SOND DESIGN MITHET, CONTRACTOR MUST DESIGN ASY ISSUES OF POSSIBLE MON-COMPILANCE NOT OF THE ALL TO COMPAY OF THE ALL TO COMPANY OF THE ALL TO CONSTRUCTION OF THE CONSTRUCTION OF THE ALL TO THE ALL THE COMPRESENTAT. 5. Oranymiss are site specific and hay only be used for fabrications pertaining to the address Moxated in the titleblock.


RE-BUILD NEW ZEALAND NATURAL KIOSK KIOSK 16 WARRINGAH MALL SHOPPING CENTRE BROOKVALE, NSW

NEW ZEALAND NATURAL PTY LTD

DRAWING REGISTER AND NOTES SHEET DATE: 08-03-10 REV: B DRG.No. SCALE: N.T.S. REG

100004

JOB No.

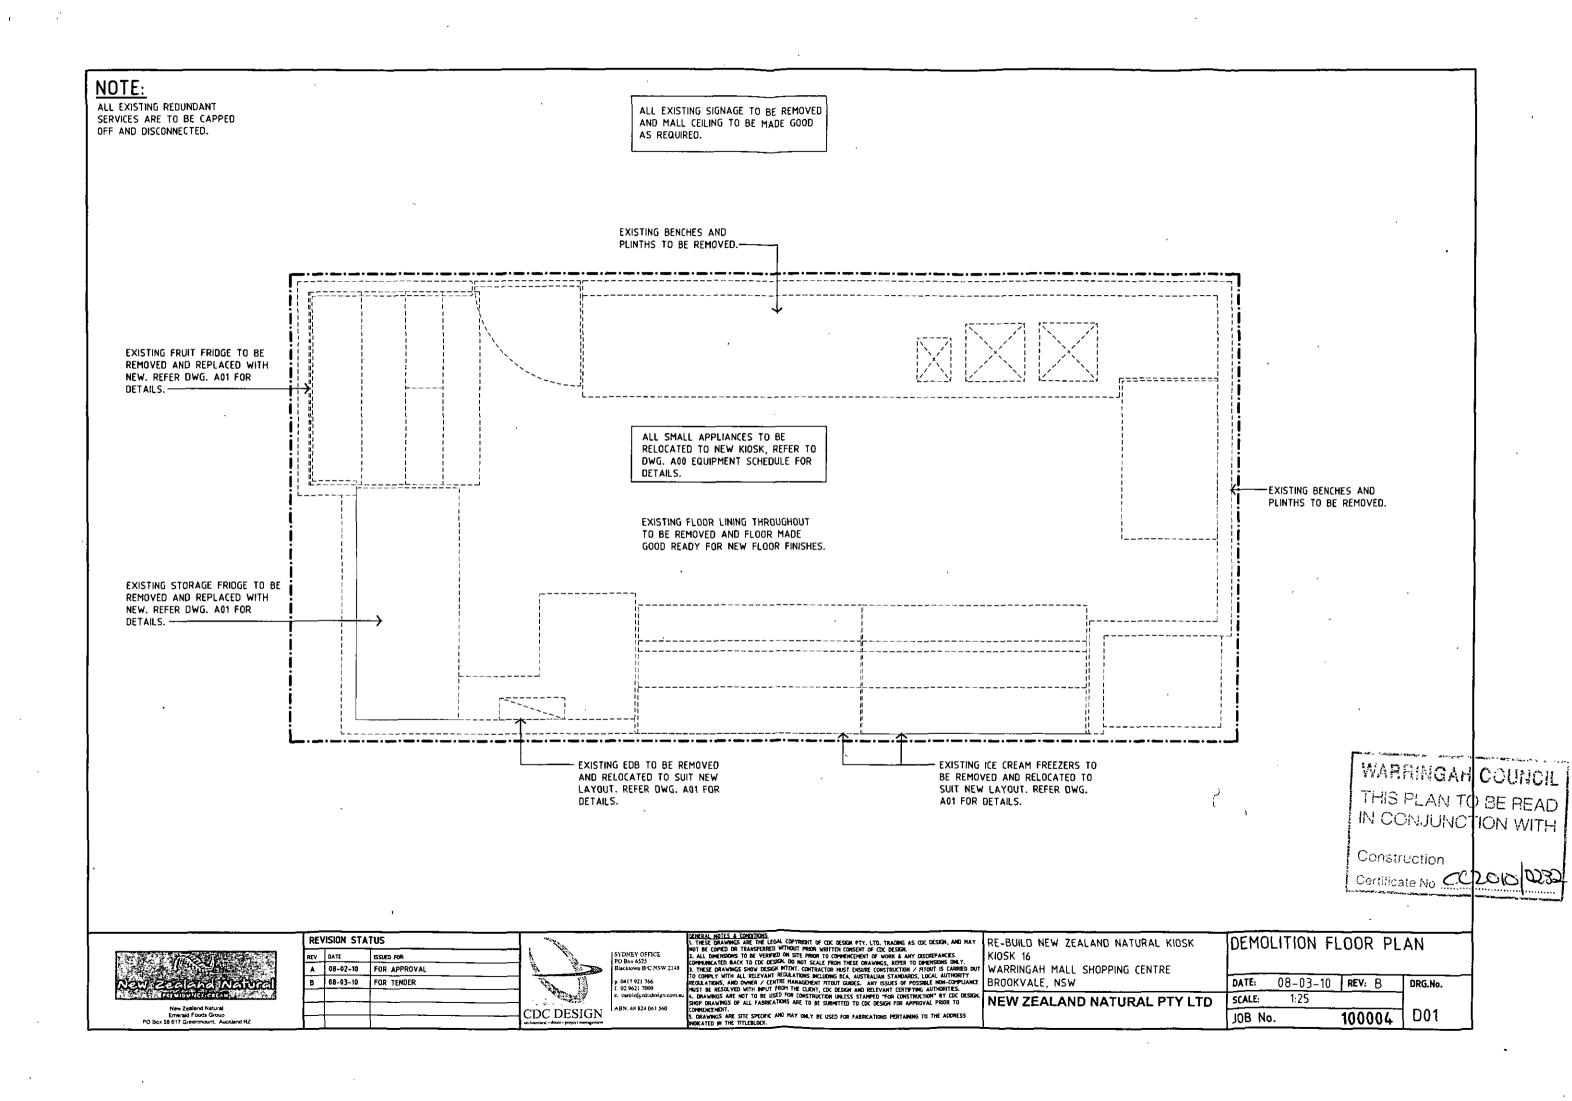

| FINISH | DESCRIPTION | SUPPLIER | CODE &/OR DESCRIPTION | NOTES |
|--------|-------------|--|---|---|
| ST1 | STONE | SMARTSTONE (CONTACT: 1300-888-607) | 20mm THICK, LAREDO '9023' | ALL JOINTS TO BE SEAMLESS AND ALL CORNERS TO BE MITRED |
| TM1 | TIMBER | LAMINEX GROUP (CONTACT: DAVID KIRK 02-8394-9696) | LAMINEX NATURAL TIMBER VENEERS – TYPE: TASMANIAN OAK QUARTER CUT, FINISHED: 1-COAT WALNUT (WATTYL PROFESSIONAL) STAIN FINISHED WITH A CLEAR SATIN 2-PAC LACQUER | NO VISIBLE FIXINGS |
| TM2 | TIMBER | SUPPLIED BY SHOPFITTER | 120mm WIDE SOLID T+G HARDWOOD TYPE: TASMANIAN OAK FINISHED: 1-COAT WALNUT (WATTYL PROFESSIONAL) STAIN FINISHED WITH A CLEAR SATIN 2-PAC LACQUER | LAID HORIZINTALLY WITH A 10mm EXPRESS JOINT BETWEEN EACH BOARD. |
| LM1 | LAMINATE | LAMINEX GROUP (CONTACT: DAVID KIRK 02-8394-9696) | LAMINEX FLINT FINISH "WHITE-200" | |
| LM2 | MELAMINE | - | MELAMINE FINISH HMR PARTICLEBOARD COLOUR: WHITE EDGE STRIPPING: WHITE | |
| FL1 | VINYL FLOOR | ALTRO SAFETY FLOORING (CONTACT: ERIC NEWTON 0407-681-219) | ALTRO MAXIS 25 TYPE: CALIBRE MXD25201 | COVE 75mm UP ALL PLINTHS AND 300mm UP ALL WALLS |
| FL2 | MALL FLOOR | EXISTING SHOPPING CENTRE FLOOR | | |
| SS1 | STEEL | - | MIN. GRADE 304, STAINLESS STEEL | |

| EQU | IPMENT LIST | | | , | | |
|------|--|------------------------|----------|-------------------|--------------|--------------|
| CODE | ITEM | CODE | QUANTITY | NOTES | SUPPLIED BY | INSTALLED BY |
| £1 | EXISTING ICE CREAM DISPLAY FREEZER | - | 2 | | NZ NATURAL | SHOPFITTER |
| E2 | NEW FRUIT DISPLAY FRIDGE | MADE TO ORDER | 1 | 1330Wx850Dx1300H | SHOPFITTER | SHOPFITTER |
| E3 | NEW DRINKS FRIDGE | 1400 HIGH FRIDGE UNIT | 1 | COCA-COLA UNIT | NZ NATURAL | SHOPFITTER |
| E4 | UNDER BENCH STORAGE FRIDGE | MADE TO ORDER | 1 | TO MATCH EXISTING | SHOPFITTER | SHOPFITTER |
| E5 | EXISTING FRUIT FLO MACHINE | FRUIT FLO | 1 | | NZ NATURAL | SHOPFITTER |
| E6 | EXISTING JUICER | NUTRIFAST | 1 | | NZ NATURAL | SHOPFITTER |
| £7 | EXISTING MILKSHAKE MACHINE | ROBAND | 1 | | NZ NATURAL | SHOPFITTER |
| E8 | NOT USED | - | 1 | | NZ NATURAL | SHOPFITTER |
| E9 | NEW BENCH CHEST FREEZER | KELVINATOR 300L . | 1 | | NZ NATURAL | SHOPFITTER |
| E10 | EXISTING UNDER BENCH ICE MAKER MACHINE | BROMIC, CB55 | 1 | | NZ NATURAL | SHOPFITTER |
| E11 | NOT USED | - | 4 | | NZ NATURAL | SHOPFIT TER |
| E12 | EXISTING BLENDERS | BLENDTEC | 2 | | NZ NATURAL | SHOPFITTER |
| E13 | EXISTING MICROWAVE | - | 1 | | NZ NATURAL | SHOPFITTER |
| E14 | NEW POS REGISTER TERMINAL | <u>-</u> | 1 | | NZ NATURAL | SHOPFITTER |
| E15 | NEW CASH DRAWER | <u>-</u> | 1 | | NZ NATURAL | SHOPFITTER |
| E16 | EXISTING ICE CREAM SCOOP HOLDER | - | 1 | | NZ NATURAL | SHOPFITTER |
| E17 | NEW UNDER BENCH CUP DISPENSER | - | 2 | | NZ NATURAL | SHOPFITTER |
| E18 | NEW WASTE BIN | - | 1 | | NZ NATURAL | SHOPFITTER |
| E19 | NEW HAND WASH BASIN | 300Wx350Lx250D SS BOWL | 1 | | SHOPFITTER | SHOPFITTER |
| E20 | NEW WASH BASIN | 400Wx550Lx400D SS BOWL | 2 | | SHOPFITTER | SHOPFITTER |
| E21 | EXISTING HOT WATER UNIT | - | 1 | | NZ NATURAL | SHOPFITTER |

NOTE:

ALL SUBSTRATES, JOINERY AND DOORS TO BE MANUFACTURED USING WATERPROOF PLYWOOD, OR HMR PARTICLEBOARD.

WARRINGAH COUNCIL THIS PLAN TO BE READ IN CONJUNCTION WITH

Construction

Certificate No CC2019

| | ar and some | |
|-------------|--------------|-----------|
| 1000 | Just 1 | |
| | . | |
| balar | O Me | ใจเรา |
| TE MINISTER | | |
| | (e) ealar | ealadd Na |

| New Zealand Natural |
|---------------------------------------|
| Emerald Foods Group |
| |
| PO Box 58 617 Greenmount, Auckland NZ |
| |


| RE\ | ISION ST | ATUS | N. A. |
|-----|----------|--------------|---|
| REV | DATE | ISSUED FOR: | |
| A | 08-02-10 | FOR APPROVAL | |
| В | 08-03-10 | FOR TENDER | The Miles |
| | | | |
| | | | CDC DESIGN |
| | | | arcivectural - decar - project management |

RE-BUILD NEW ZEALAND NATURAL KIOSK KIOSK 16
WARRINGAH MALL SHOPPING CENTRE
BROOKVALE, NSW

NEW ZEALAND NATURAL PTY LTD

| FINISHES | SCHEDULE |
|----------|----------|
| | |

DATE: 08-03-10 REV: B DRG.No. SCALE: N.T.S A00 JOB No. 100004

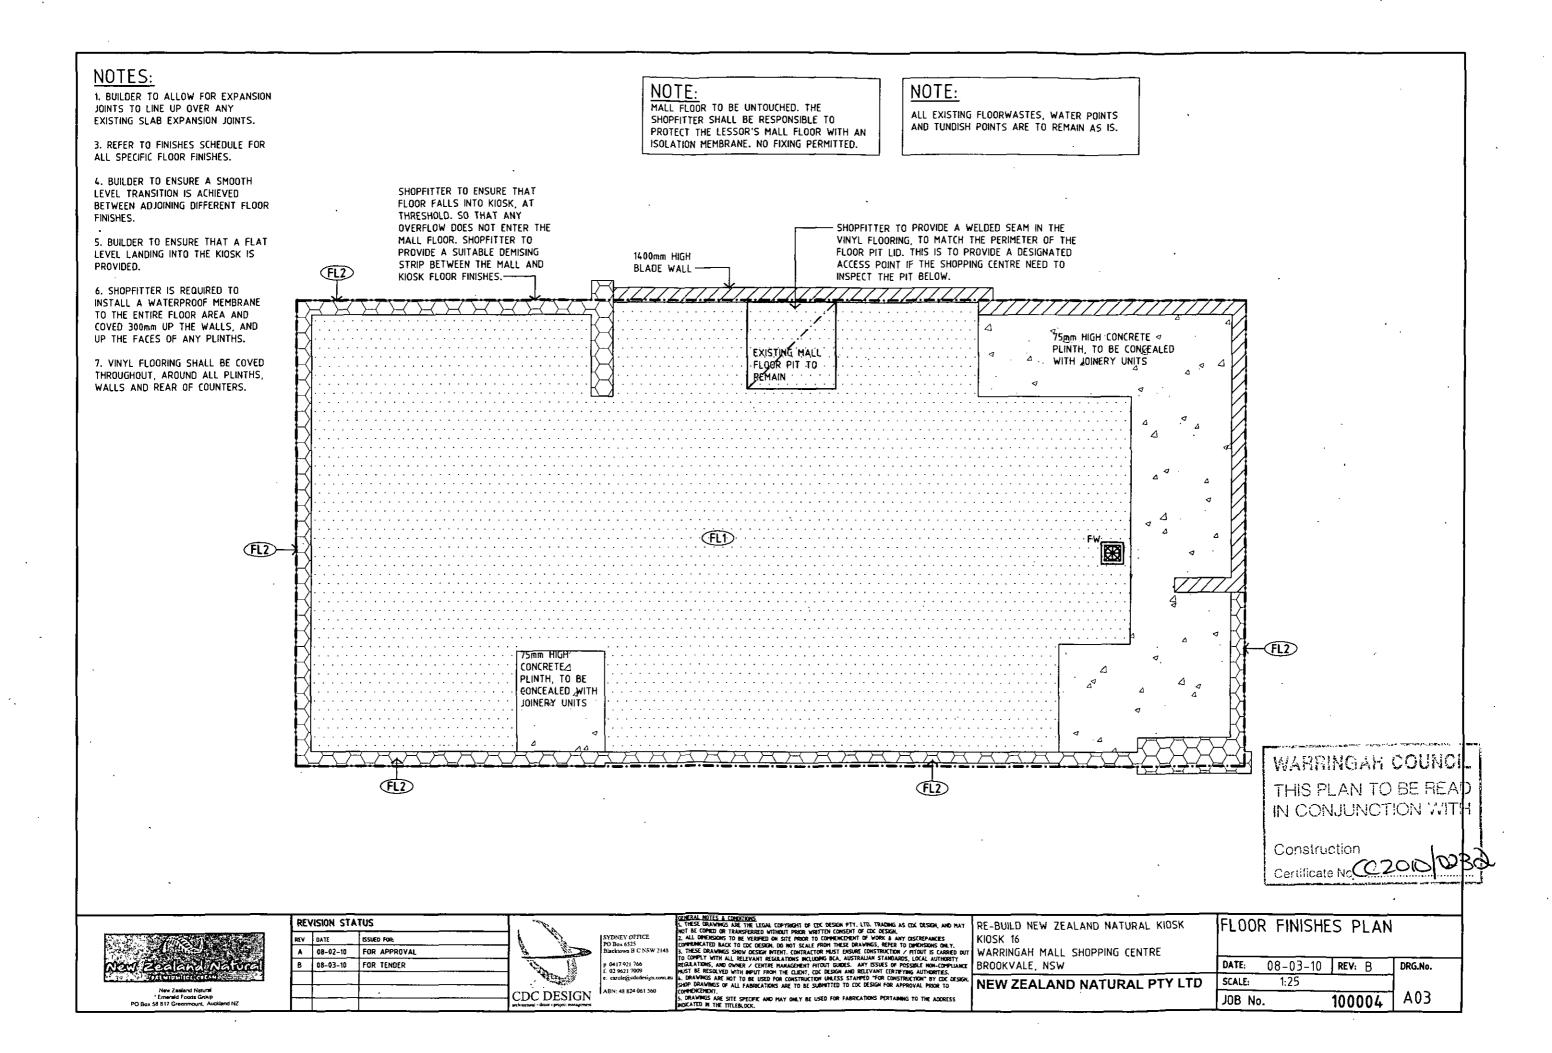


NOTES:

- EXACT POSITION AND CAPACITY OF POWER AND PLUMBING TO BE CONFIRMED BY KITCHEN EQUIPMENT SUBCONTRACTOR PRIOR TO INSTALLATION.
- ALL EQUIPMENT AND BENCHES ABUTTING WALLS OR OTHER EQUIPMENT ARE TO HAVE ALL JOINTS AND JUNCTIONS SEALED
- INSTALLATION OF KITCHEN EQUIPMENT, BENCHES. SHELVING, CONSTRUCTION OF FLOORS AND WALLS ARE TO COMPLY WITH COUNCIL FOOD CODE REQUIREMENTS OF AUSTRALIA AND NEW ZEALAND FOOD STANDARDS CODE: A54674.
- STAINLESS STEEL TO BE A MINIMUM 304 GRADE, WITH ABS EDGING.
- ALL STAINLESS STEEL SHELVING SHOULD BE 25mm OFF THE WALL TO COMPLY WITH AS4674.
- CASH DRAWERS AND ALL ASSOCIATED EQUIPMENT SHALL BE ON A DEDICATED ELECTRICAL CIRCUIT
- EACH SIGNAGE FIXTURE (REQUIRING POWER), IS TO BE SEPARATELY SWITCHED AT THE GANG SWITCH PLATE. AND FITTED TO SUIT THE APPROVED REQUIREMENTS FOR TIMERS.
- THE BUILDER IS TO PROVIDE ELECTRICAL CONNECTIONS TO ALL REQUIRED SIGNAGE FIXTURES, AND LIAISE WITH THE SIGNAGE COMPANY FOR POWER LOCATIONS.
- NOTWITHSTANDING THE DETAILS GIVEN ON THIS DRAWING, THE WRITTEN INSTRUCTIONS, INSTALLATION AND SERVICES REQUIREMENTS ISSUED BY THE MANUFACTURER OF THE SPECIFIED EQUIPMENT IS TO BE OBSERVED.
- THE ELECTRICIAN SHALL BE RESPONSIBLE TO PROVIDE RCD'S TO THE SWITCHBOARD TO COMPLY WITH THE AUSTRALIAN STANDARDS AND ALL CODES AS
- THE BUILDER SHALL BE RESPONSIBLE TO SUPPLY A WATER SERVICE SUB-METER AS REQUIRED, SHOPFITTER TO CONFIRM WITH SHOPPING CENTRE IF THIS IS
- ALL GPO'S ABOVE THE COUNTER SHALL HAVE BRUSHED ALUMINIUM COVER PLATES.

NOTES:

- ANY UNDER BENCH POWER POINTS NEAR WATER SERVICES MUST BE WATERPROOF POINTS.
- ALL UNDER BENCH POWER POINTS SHALL BE LOCATED ON THE SIDE OF THE CARCASS, AND NOT TO THE BACK, TO ALLOW FOR EASIER ACCESS TO ALL POINTS. ALL POINTS TO BE POSITIONED AS HIGH AS POSSIBLE TO THE UNDERSIDE OF THE BENCH.

| LEGEN | |
|------------------|---|
| SYMBOL | DESCRIPTION |
| \Box | PHONE OUTLET |
| = | DATA OUTLET |
| D ₄₅₀ | 10AMP DOUBLE GPO CONNECTION, 230-240 VOLTS WITH HEIGHT ABOVE FFL NOMINATED. |
| Ð-X. | DOUBLE GPO CONNECTION, REQUIRED AMPS AND HEIGHT ABOVE FFL. 'X' DENOTES AMPS REQUIRED. |
| \Box | GANG SWITCH PLATE |

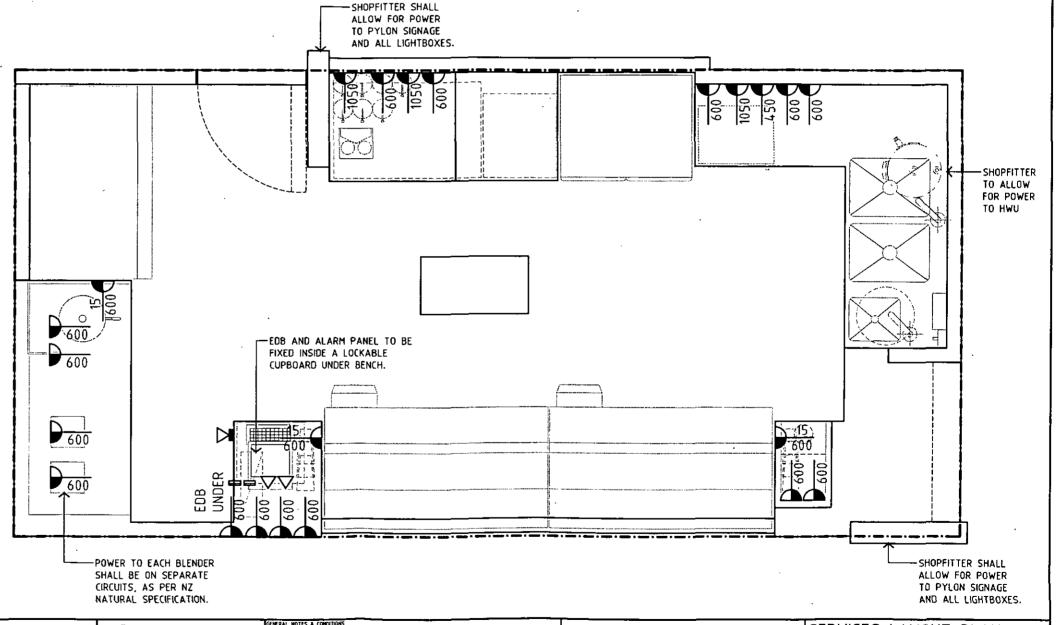



REVISION STATUS DATE ISSUED FOR: 08-02-10 FOR APPROVAL B 08-03-10 FOR TENDER CDC DESIGN

p (1417 921 766 f. (12 9621 7009 s. carole@odcole ABN: 48 824 061 560 MOTES A CONCINONS.

DIAMWIGS AND THE LIGAL COPYRIGHT OF CDC DESIGN PTY, LTD. TRADING AS CDC DESIGN, AND MAY COPED ON THE ALL STREAM OF THE LIGAL COPYRIGHT OF CDC DESIGN. POR COPYRIGHT OF THE COPYRIGHT OF THE PROPERTY OF COPPERATION OF WORK & ANY DISCREPANCES CATED BACK TO CDC DESIGN. DO NOT SCALE FROM THESE DRAWNIGS, REPER TO DIFFUSIONS ONLY.


ARE SITE SPECIFIC AND MAY DILLY BE USED FOR FABRICATIONS PERTAINING TO THE ADDRESS


RE-BUILD NEW ZEALAND NATURAL KIOSK KIOSK 16 WARRINGAH MALL SHOPPING CENTRE


BROOKVALE, NSW **NEW ZEALAND NATURAL PTY LTD** SERVICES-LAYOUT-PLAN----WARTINGAH COUNCIL DATE:


08-03-10 Id. REY: B. N. - PRG. No. E FEAD 1:25 SCALE: CATORN WITH ~100004 JOB No.


> Construction Certificate No COOLO

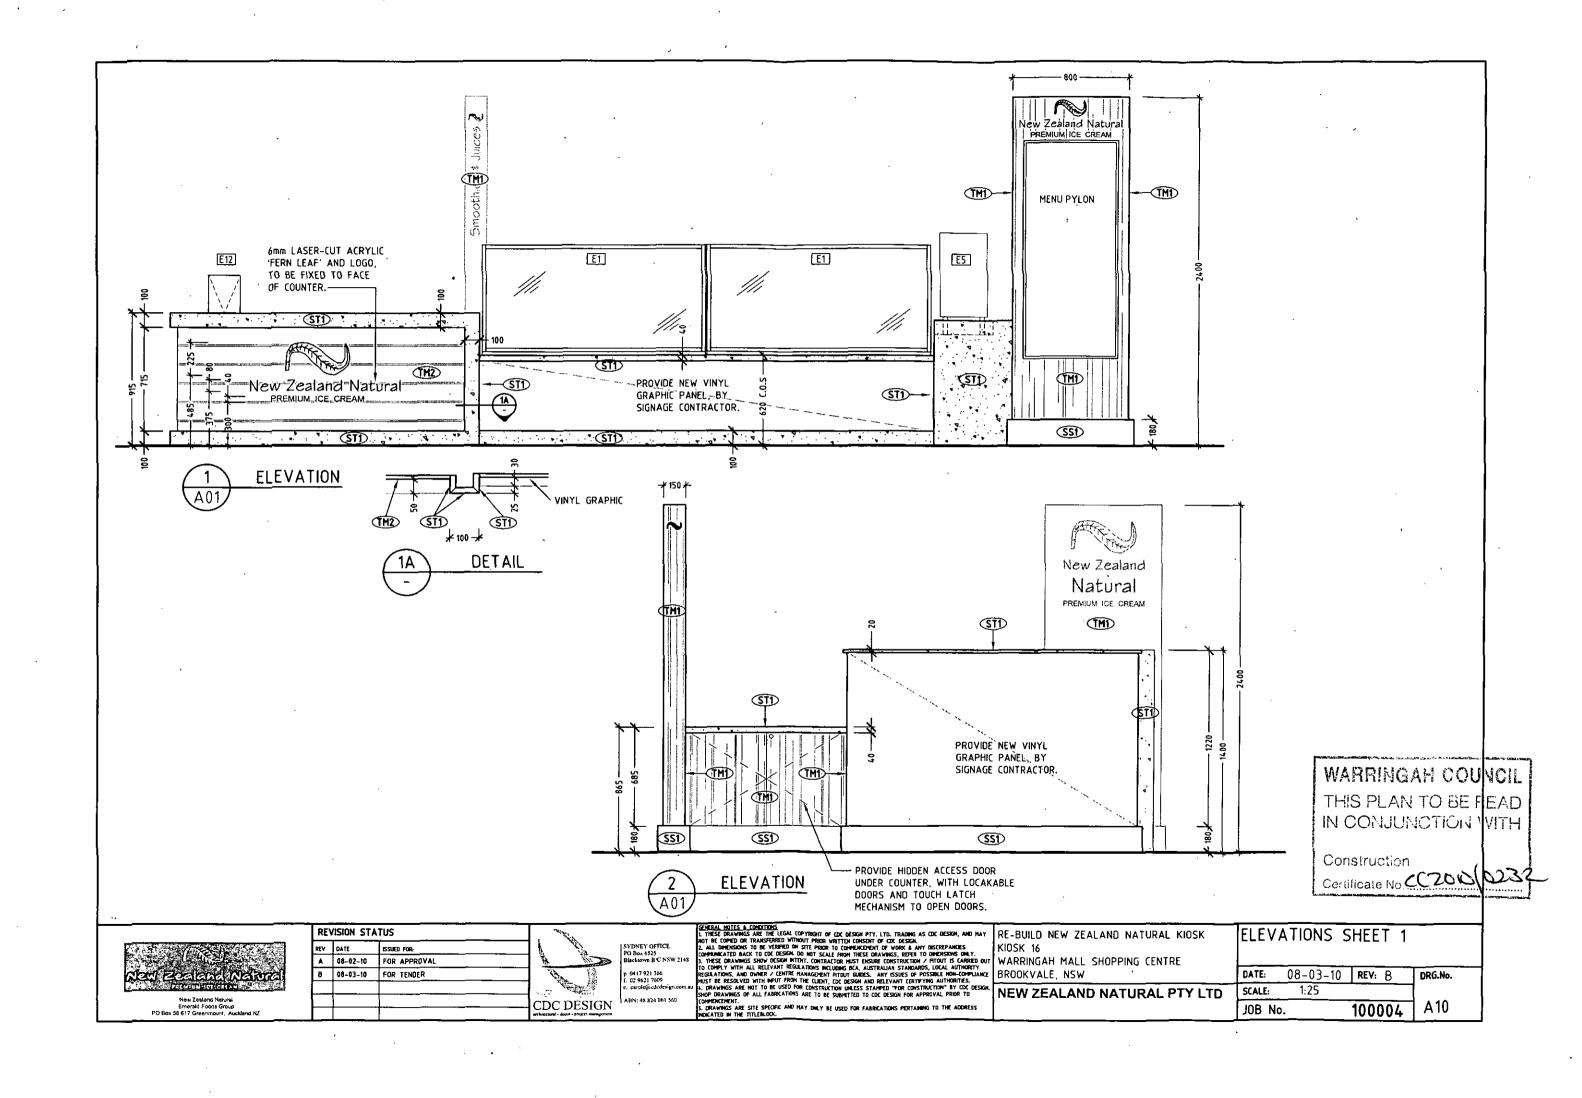

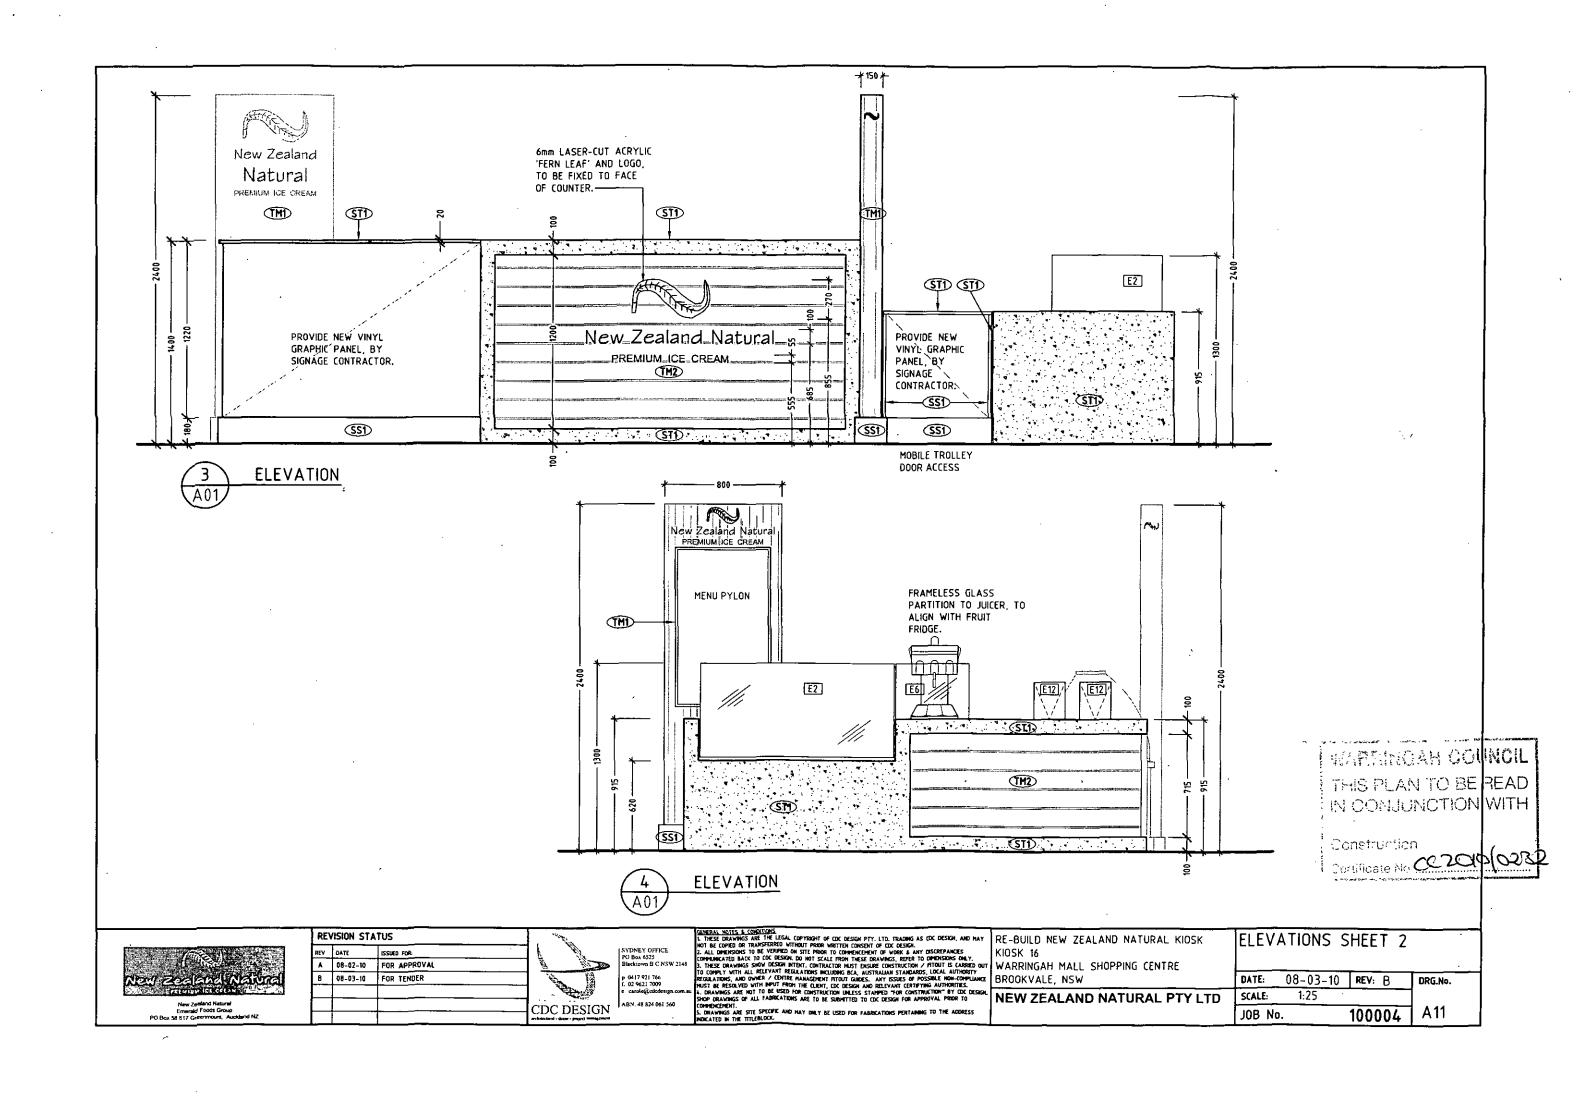

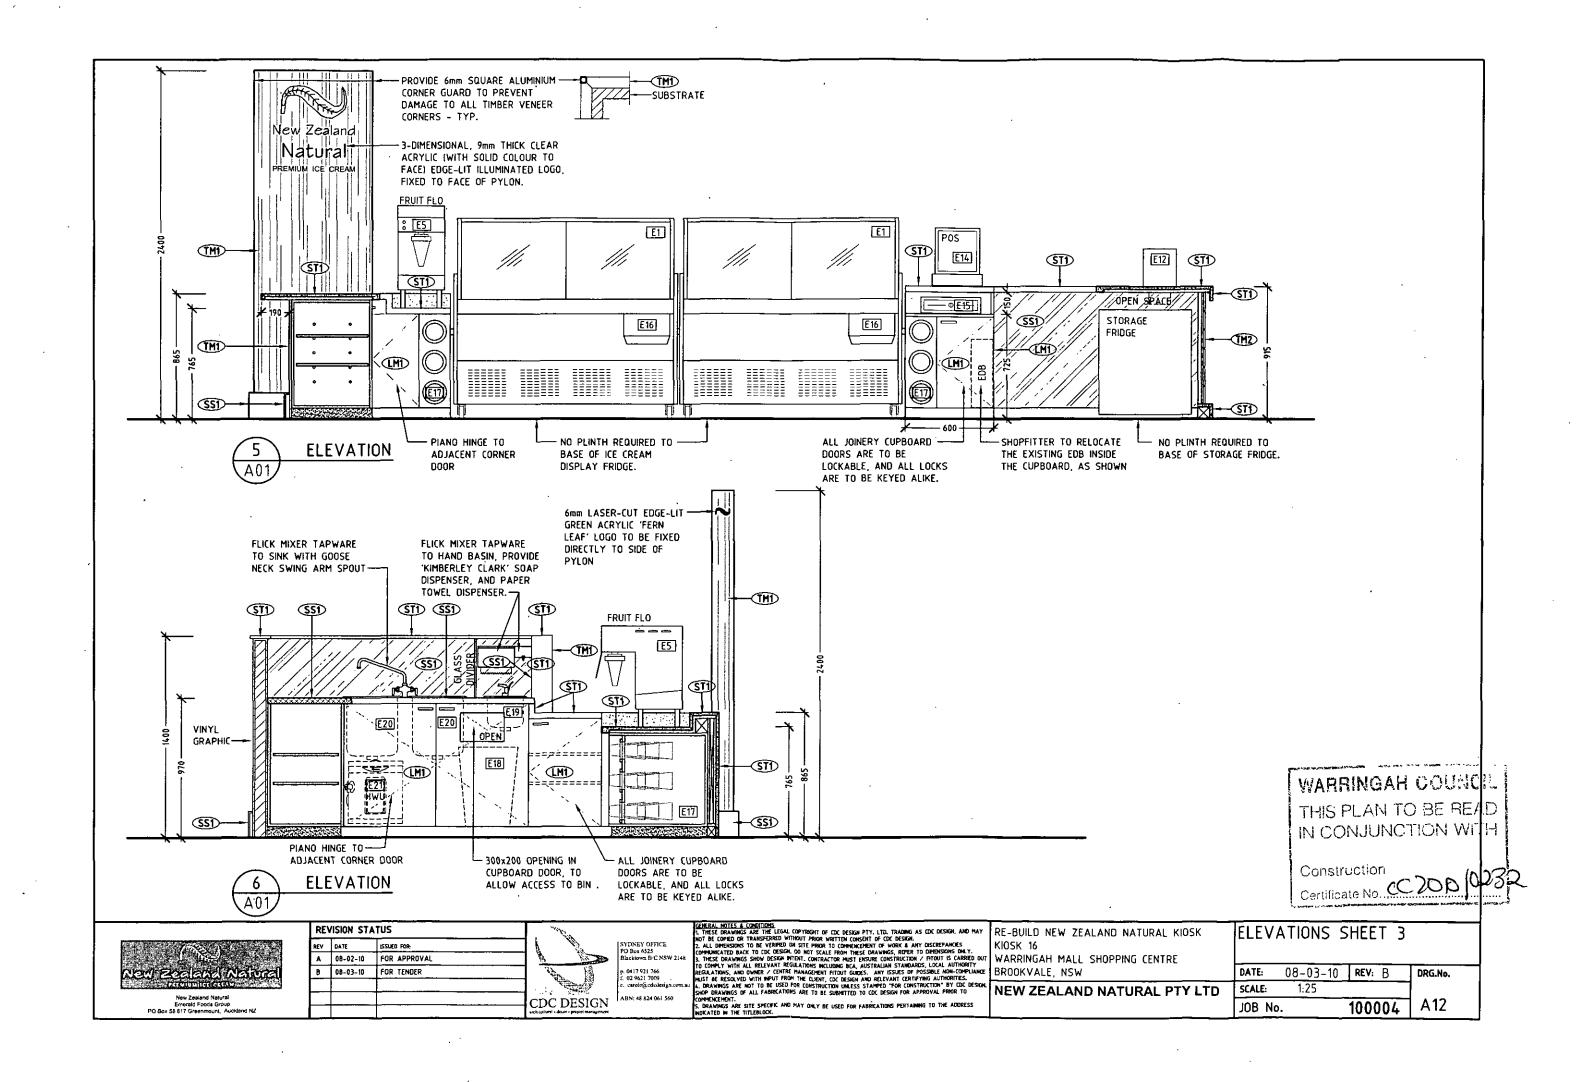

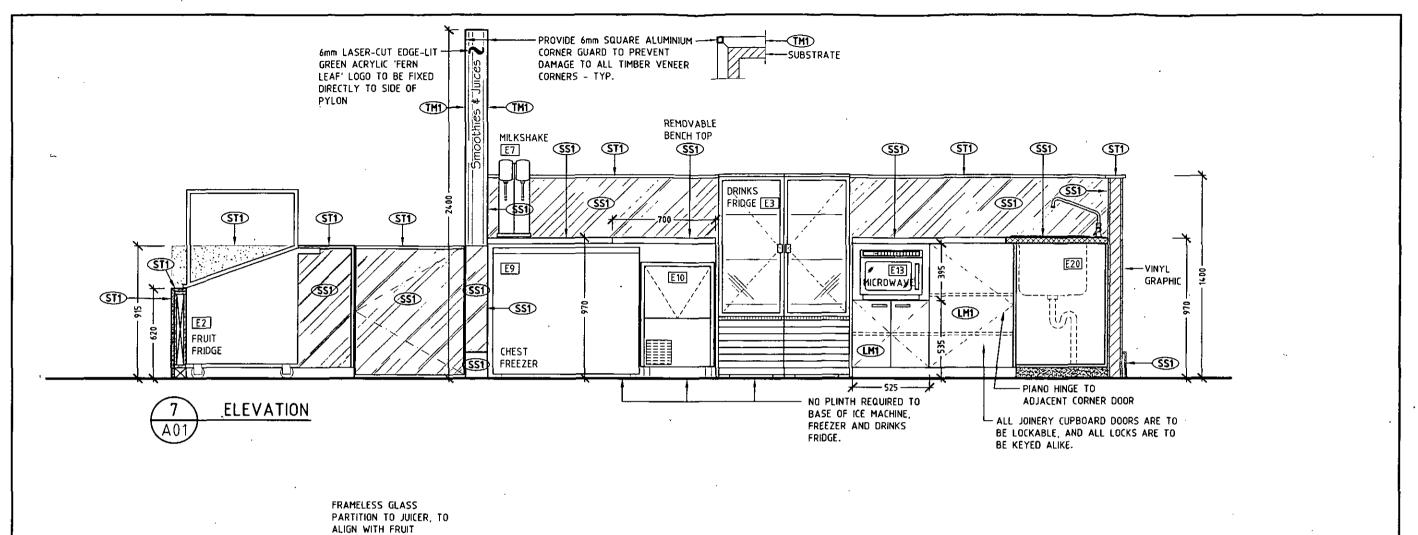

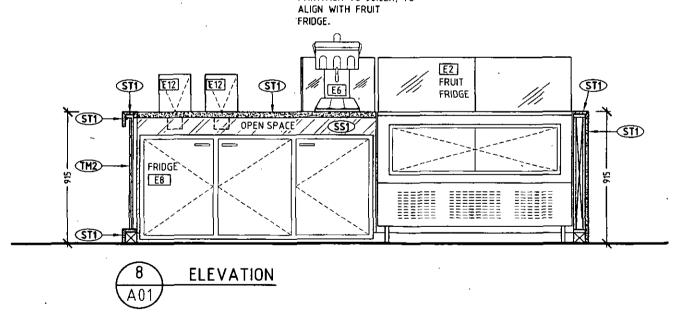

WARRINGAH COULCIL
THIS PLAN TO BE READ
IN CONJUNCTION WITH

Construction

Cortificate No CC2016

| na nenuja |
|-----------------|
| G COLOUR TO THE |
| |

| RE | VISION ST | ATUS | The state of the s |
|----------|-----------|--------------|--|
| REV | DATE | ISSUED FOR: | |
| A | 08-02-10 | FOR APPROVAL | |
| B | 08-03-10 | FOR TENDER | |
| | | | The state of the s |
| | <u> </u> | | CDC DE |
| l | <u> </u> | | are intentional - decor - pro |

SYDNEY OFFICE
PO Bea 6325
Blacktore B C NSW 2
p. 0417 921 7069
f 02 9621 7009
c. carolic glocidestign.o.
ABIN: 43 824 061 560

SEREAL MOTES & CONDITIONS.

1. THESE DRAWINGS ARE THE LEGAL COPYRIGHT OF CDC DESIGN PTY, LTD. TRAILING AS CDC DESIGN, AND HAY NOT BE COPIED ON TRAINSFERRED WITHOUT PROR WRITTEN CONSIST OF CDC DESIGN.

2. ALL DRAWINGS AND BE VERRED ON STEE PRODE TO COMPRISCHENT OF WORK & ARY DISCREPANCES.

CHEMINICATED BACK TO CDC DESIGN. DO NOT SCALE FROM THESE DRAWINGS, REFER TO DRIPKSONS ONLY.

3. THESE DRAWINGS SHOW DESIGN HITHIC, CONTRACTOR MISST DESIGNE CONSTRUCTION FY TOUTH IS CARRED DUT TO COMPRY WITH ALL RELEVANT REGULATIONS RULDINGS BCA, AUSTRALLAM STANDARDS, COCAL AUTHORITY REGULATIONS, AND UNNER C JECTIFICATION FOR COLD STANDARD OF THE CLIENT, CDC DESIGN AND RELEVANT CERTIFICATION FOR COLD STANDARD OF THE CLIENT, CDC DESIGN AND RELEVANT CERTIFICATION BY CDC DESIGN AND RELEVANT CERTIFICATION BY CDC DESIGN AND RELEVANT CERTIFICATION BY CDC DESIGN FOR APPROVAL PRIOR TO CHEMISTRICATION.

COMPENCEMENT.

S. DRAHMES ARE SITE SPECIFIC AND MAY DNLY BE USED FOR FABRICATIONS PERTANNING TO THE ADDRESS MONCATED BY THE INTERESTOR.


RE-BUILD NEW ZEALAND NATURAL KIOSK KIOSK 16 WARRINGAH MALL SHOPPING CENTRE BROOKVALE, NSW


NEW ZEALAND NATURAL PTY LTD


ELEVATIONS SHEET 4


DATE: 08-03-10 REV: B DRG.No.
SCALE: 1:25


JOB No. 100004 A13

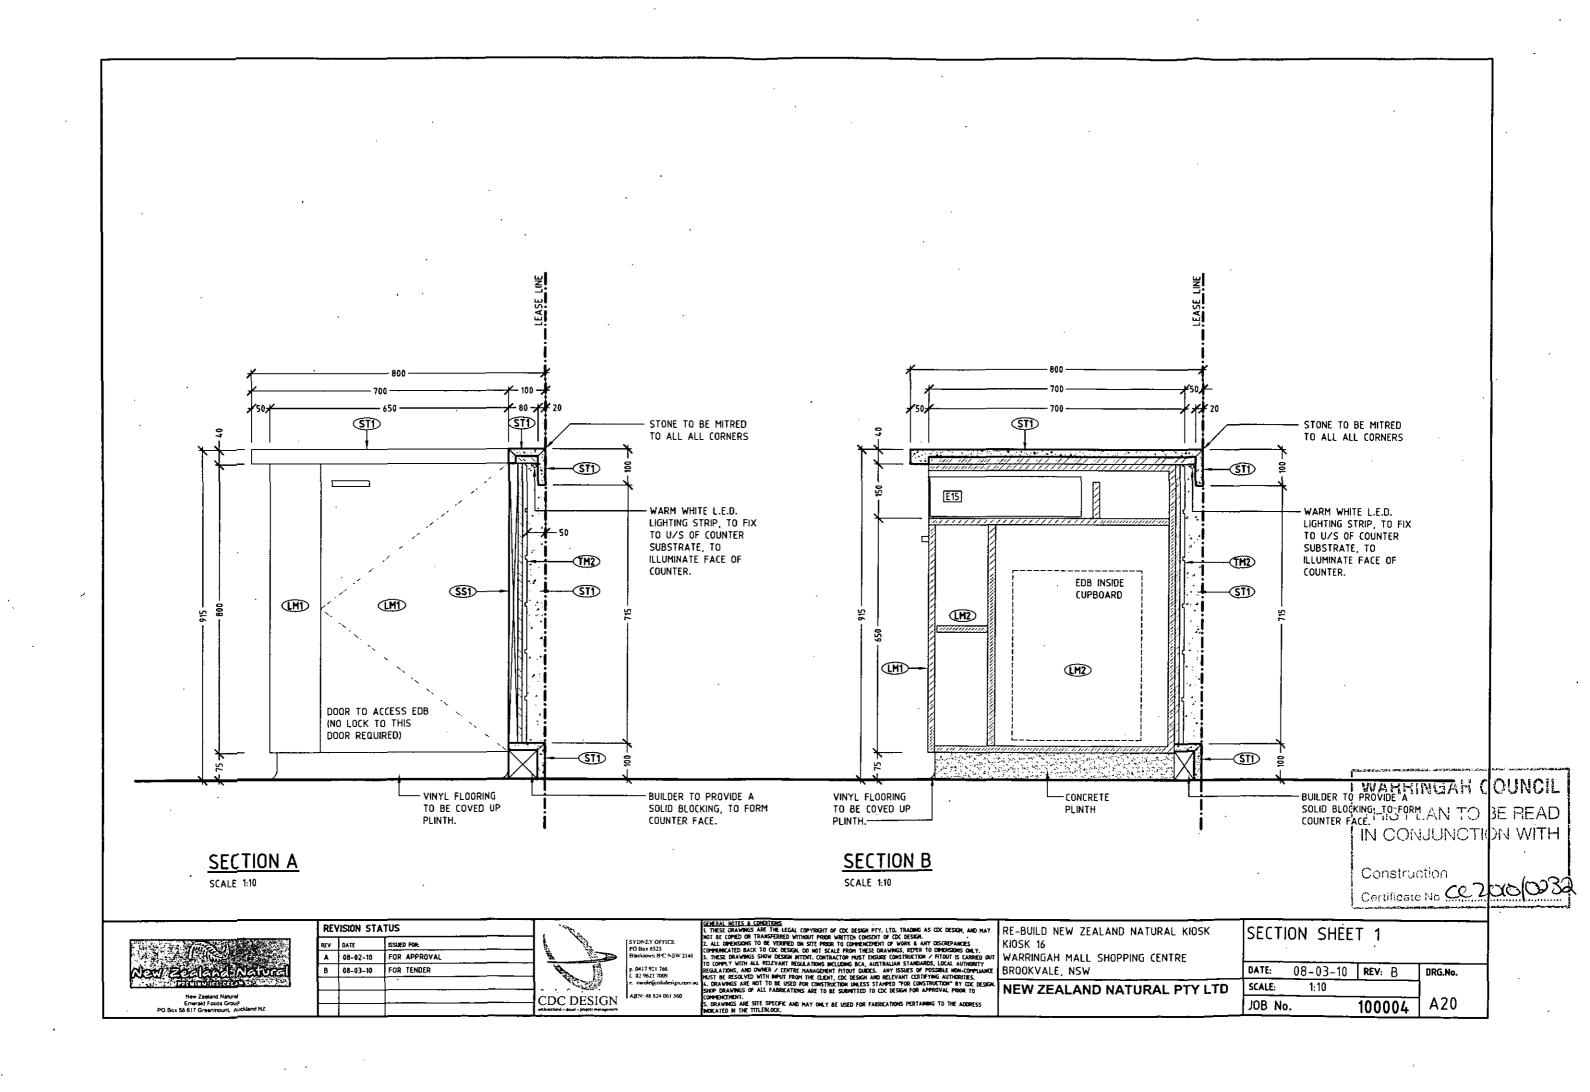


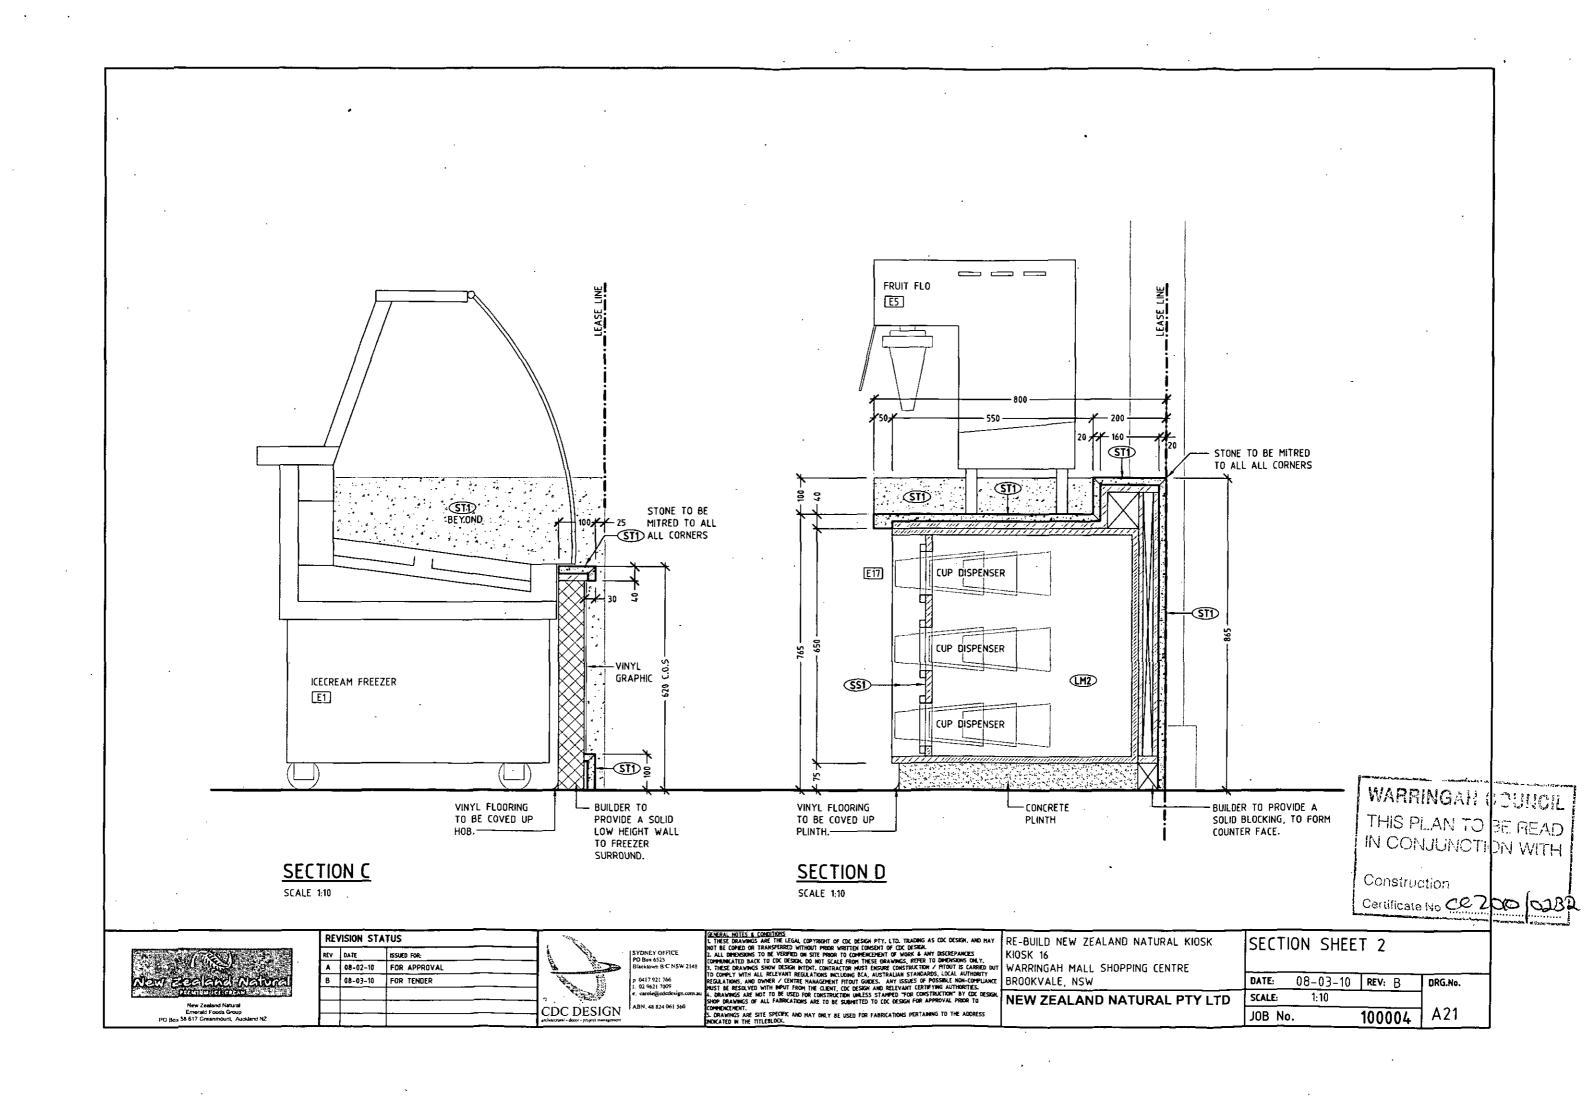


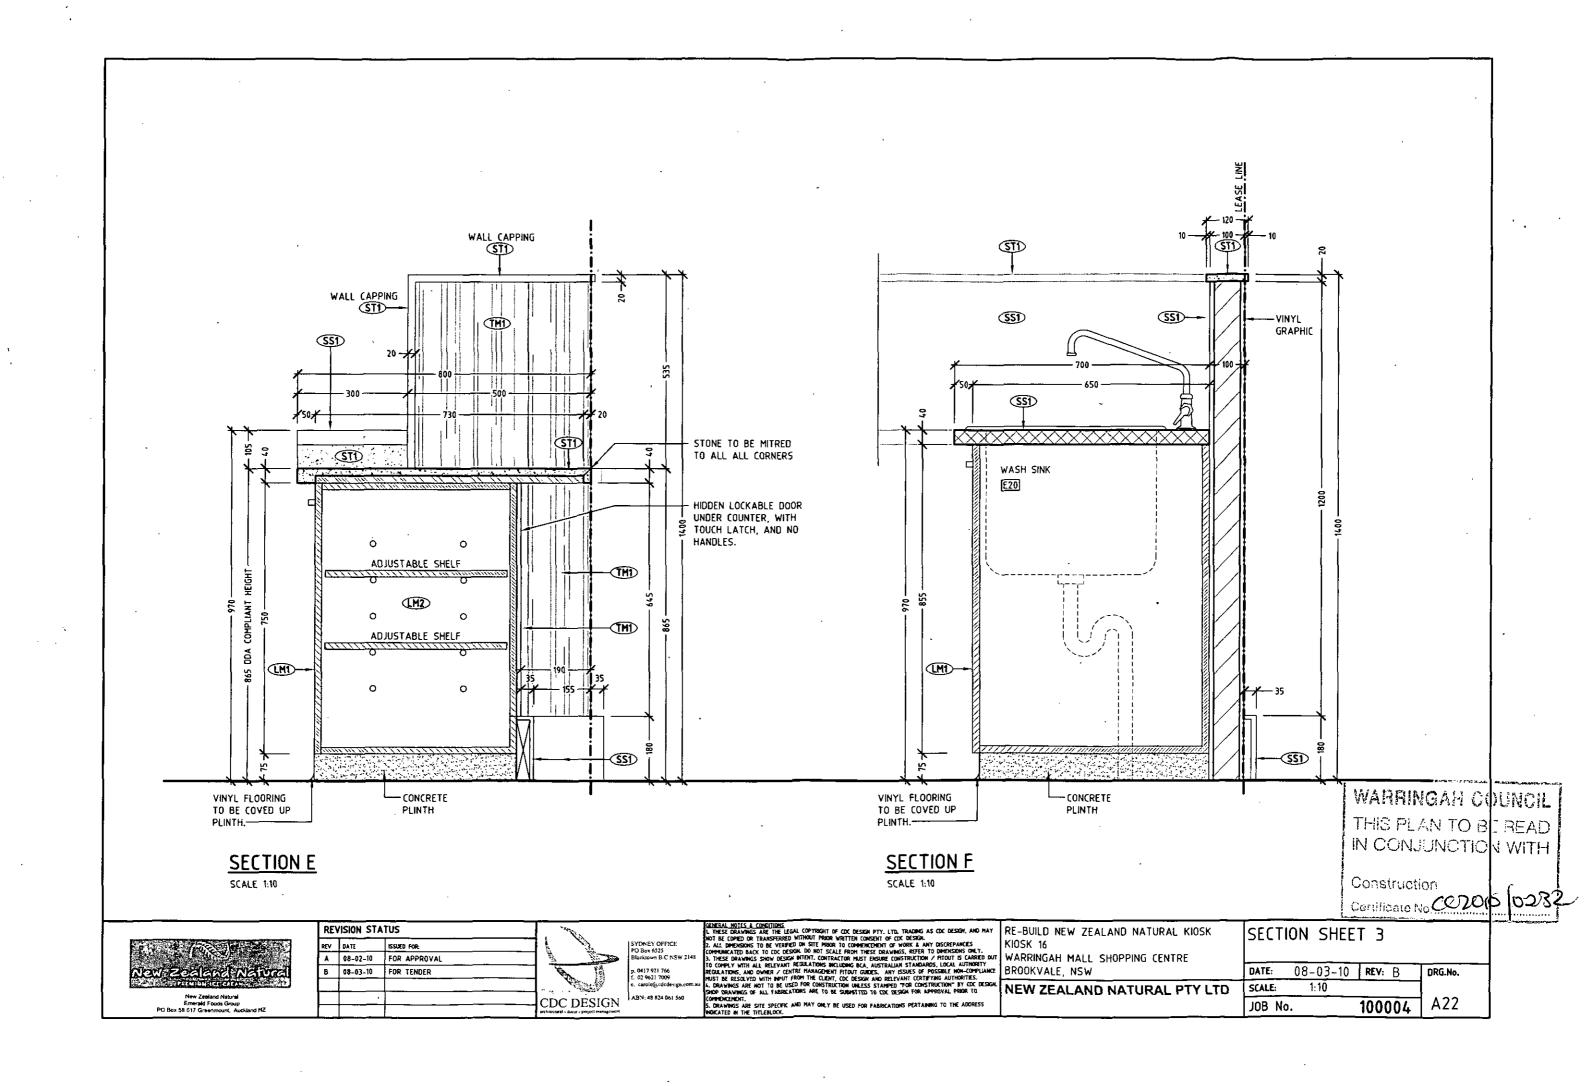

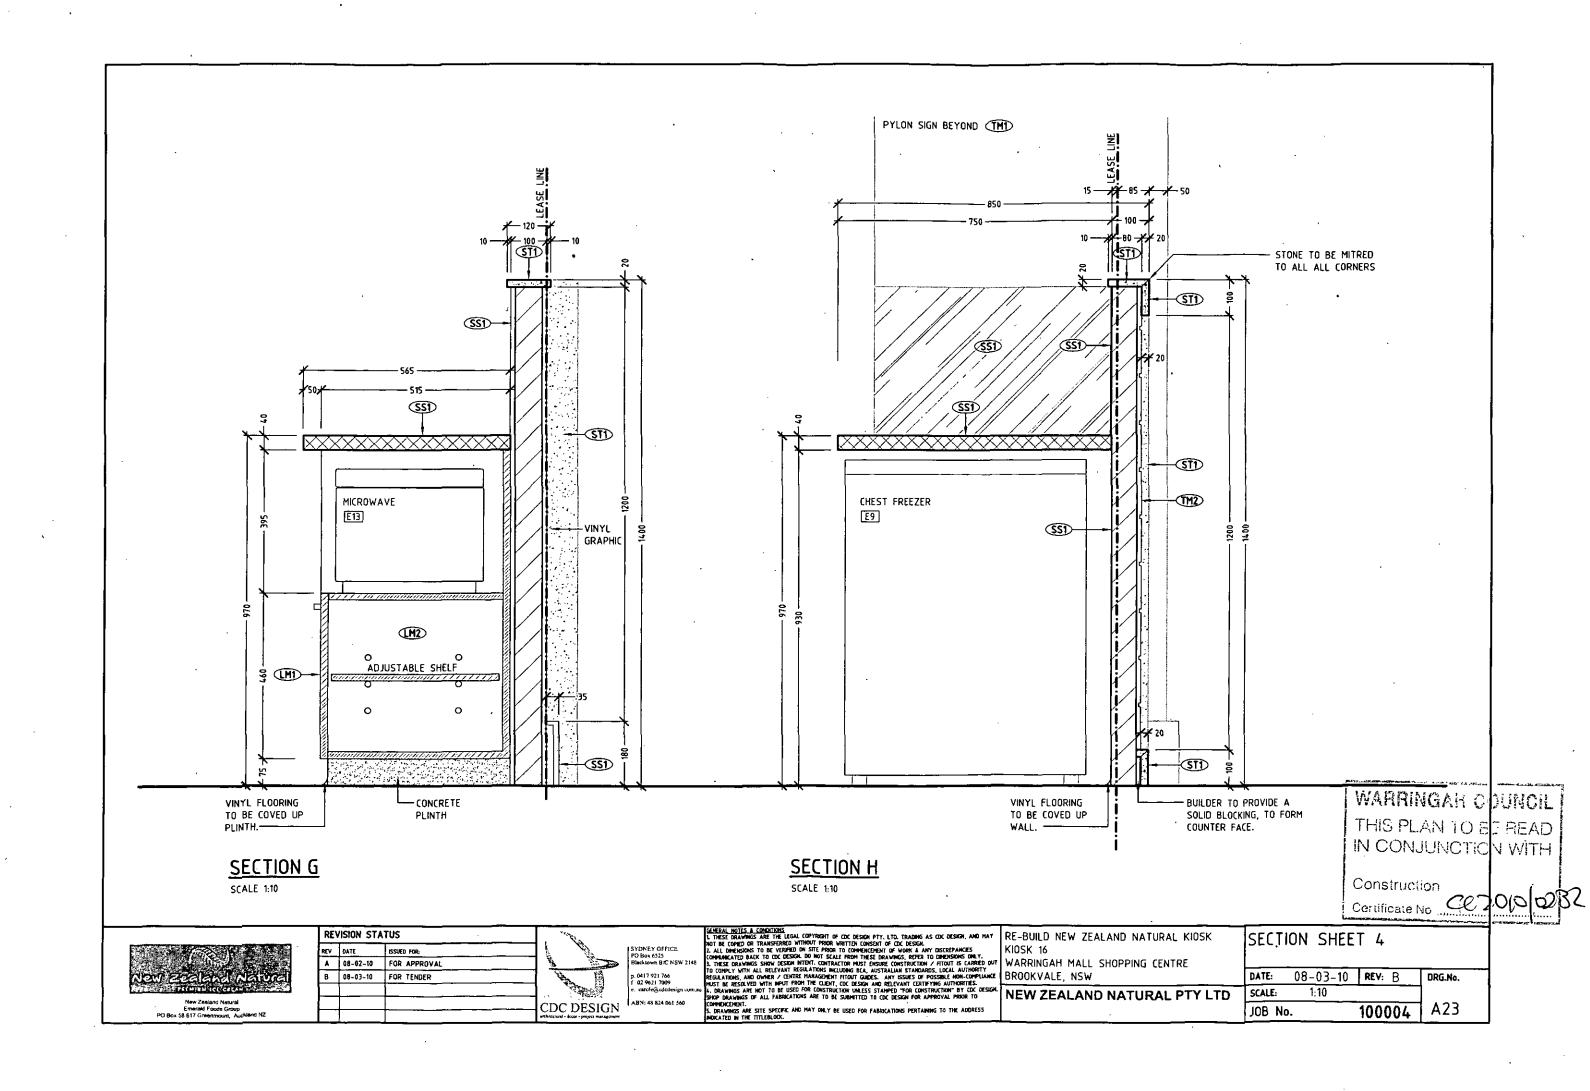


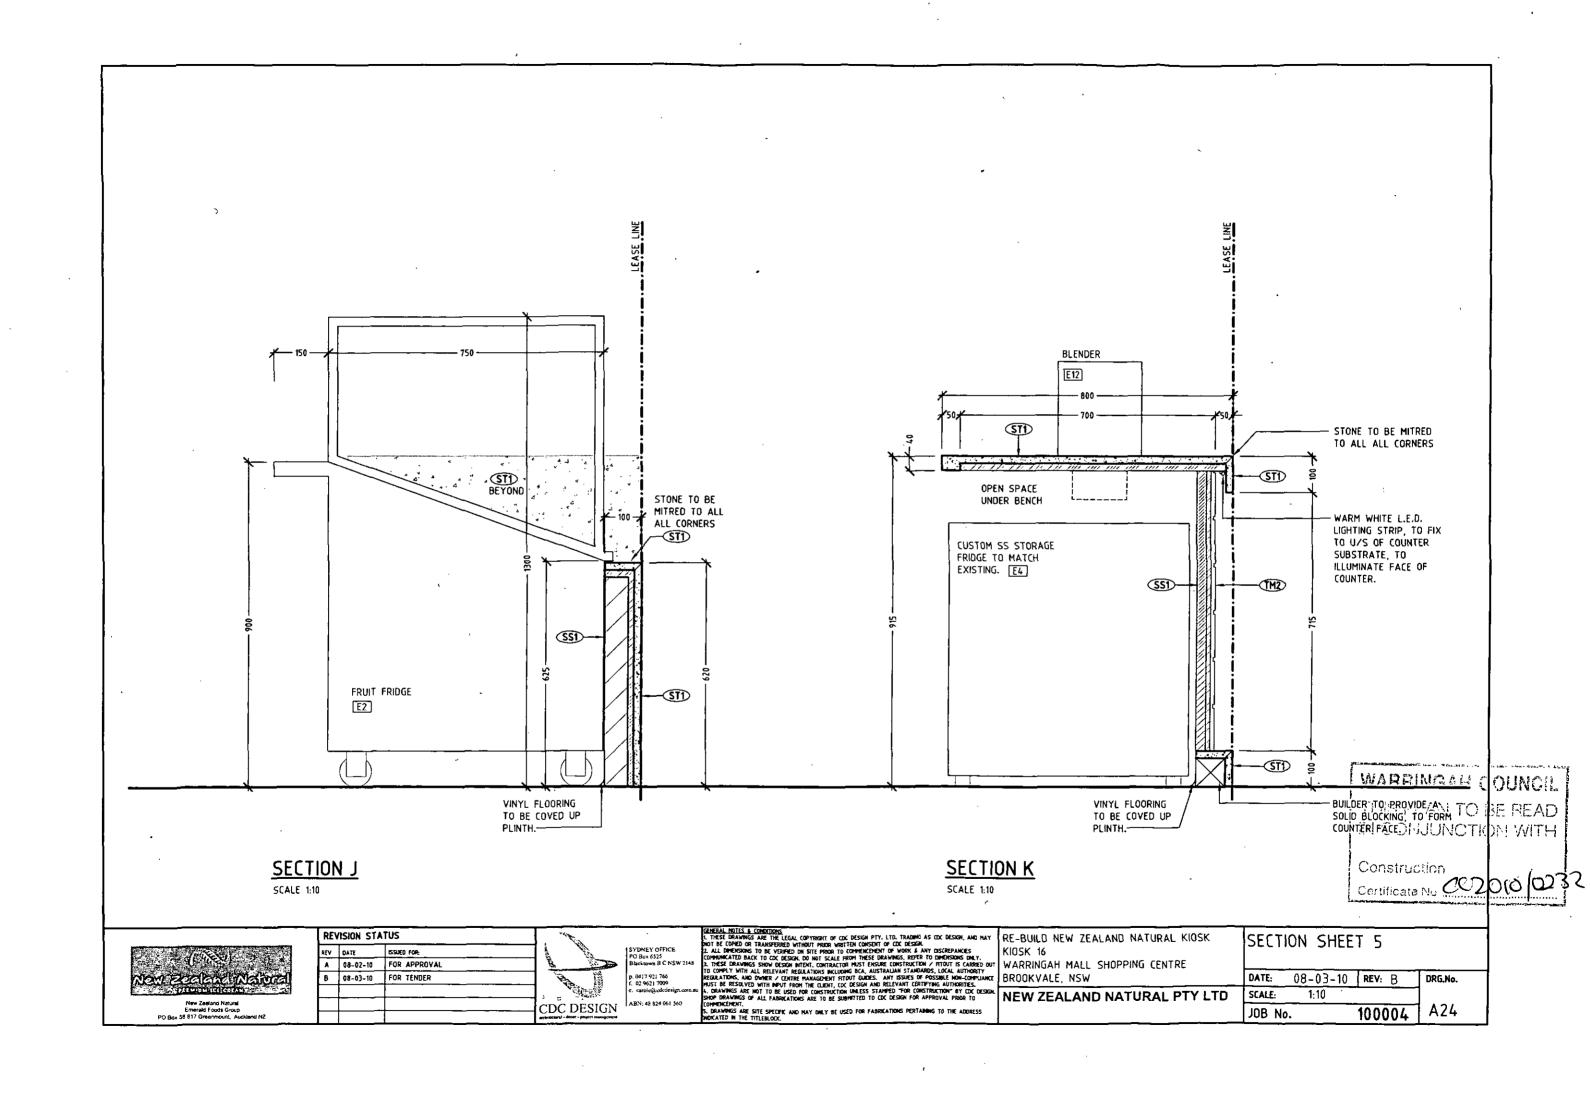

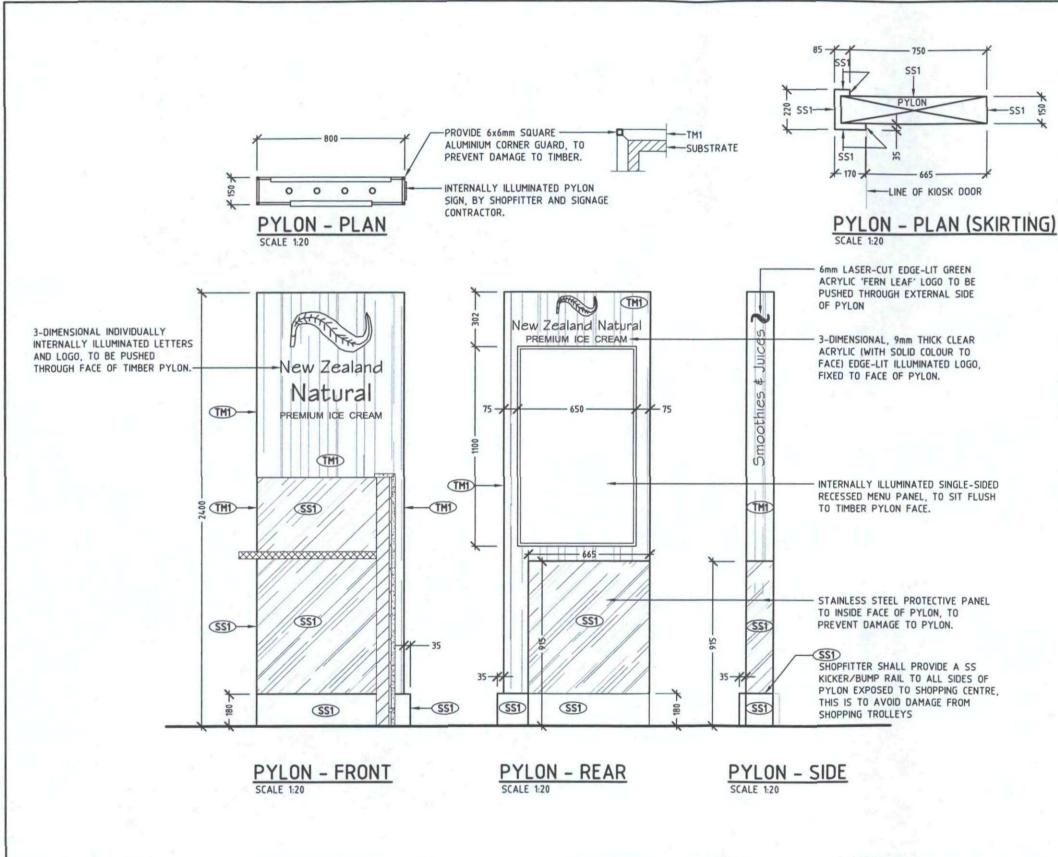

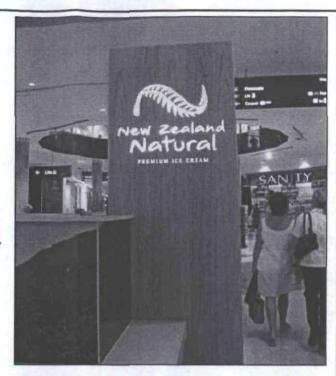

PHOTOS OF INTENT

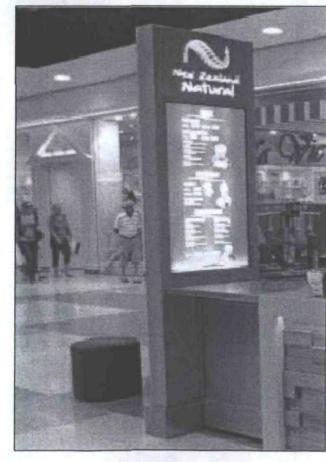

| New | Zealand | Natura |
|-----------|----------------|--------|
| Section 1 | PERMIUM ICE CR | |

| RE | VISION STA | ATUS | |
|-----|------------|--------------|----|
| REV | DATE | ISSUED FOR: | 1 |
| A | 08-02-10 | FOR APPROVAL | 1 |
| В | 08-03-10 | FOR TENDER | |
| | | | CD |

OC DESIGN

ABN: 48 824 061 560

GENERAL NOTES & CONDITIONS

1. THESE DRAWNINGS ARE THE LEGAL COPYRIGHT OF CDX DESIGN PTY, LTD, TRADING AS CDX DESIGN, AND MAY
NOT BE COPIED OR TRANSFERRED WITHOUT PRIOR WRITTEN CONSENT OF CDX DESIGN.

2. ALL DREISHONS TO BE VERIFIED ON SITE PRIOR TO COMPRICEDENT OF WORK & ANY DISCREPANCIES
COMPRINGATED BACK TO CDX DESIGN DO NOT SCALE PRIOR THESE DRAWNINGS, REPER TO DIMENSIONS ONLY.

3. THESE DRAWNINGS SHOW DESIGN RETENT, CONTRACTOR MUST DISCINE CONSTRUCTION / FITUUT IS CARRED OUT
TO COMPTLY WITH ALL RELEVANT REGULATIONS INCLUDING BACA, AUSTRALLAN STANDARDS, LOCAL AUTHORITYS.

REGULATIONS, AND OWNER / CENTER HANAGDENT FITOUT GUIDES. ANY ISSUES OF POSSIBLE NON-COMPULANCE
MUST BE RESOLVED WITH HOPIT FROM THE CLUBIT, CDX DESIGN AND RELEVANT CENTEYING AUTHORITIES.

4. DRAWNINGS ARE NOT TO BE USED FOR CONSTRUCTION UNLESS STAMPED "FOR CONSTRUCTION" BY CDC DESIGN.

SHOP DRAWNINGS OF ALL FABRICATIONS ARE TO BE SUBMITTED TO COC DESIGN FOR APPROVAL PRIOR TO
COMPRICEDENT.


5. DRAWNINGS ARE SITE SPECIFIC AND MAY ONLY BE USED FOR FABRICATIONS PERTAINING TO THE ADDRESS
BIOCCATED IN THE TITLEBLOCK.


RE-BUILD NEW ZEALAND NATURAL KIOSK KIOSK 16 WARRINGAH MALL SHOPPING CENTRE BROOKVALE, NSW

NEW ZEALAND NATURAL PTY LTD


| PYLON | 1 | DETAIL | SHEET |
|-------|---|--------|-------|
|-------|---|--------|-------|

WARRINGALLO DATE: 08-03-10 REV: B DRG.No. SCALE: 100004 A30 JOB No.

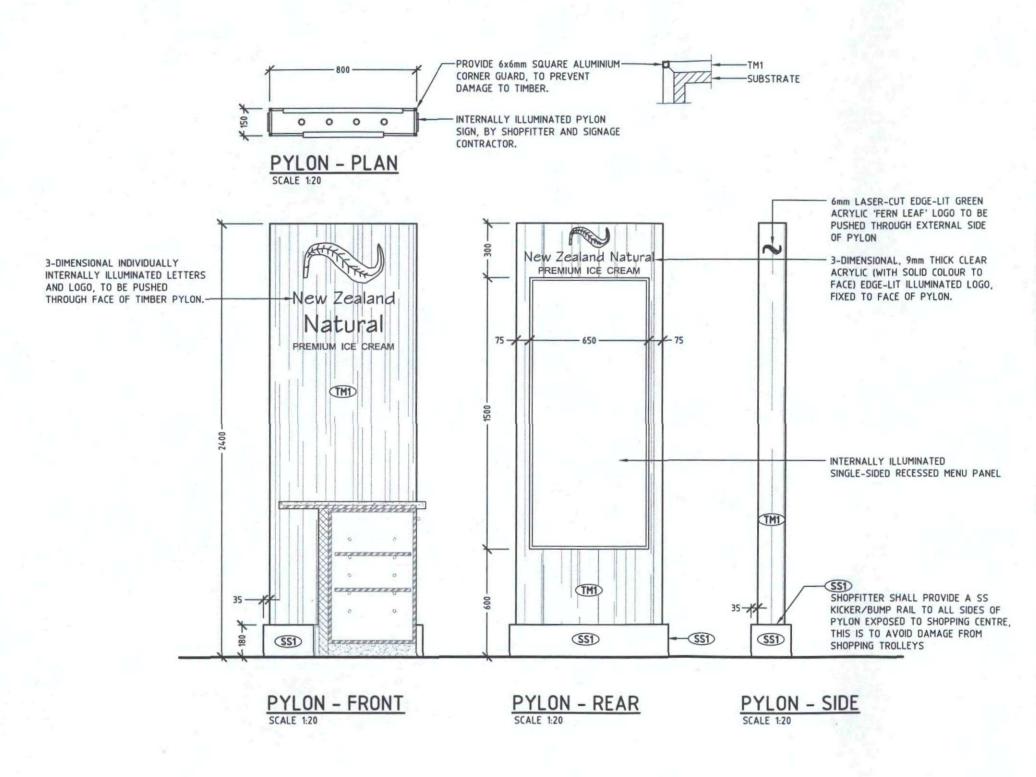

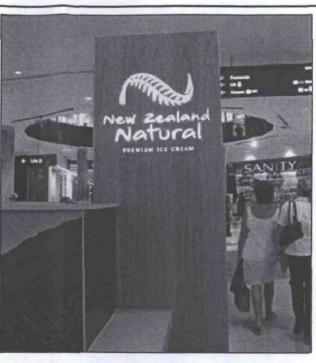

PHOTOS OF INTENT

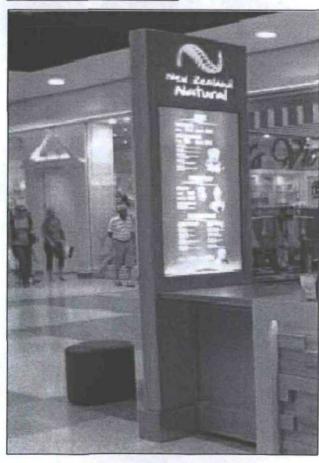



| REVISION STATUS | | | |
|-----------------|----------|--------------|------------------------|
| REV | DATE | ISSUED FOR: | - 1 |
| A | 08-02-10 | FOR APPROVAL | 1 |
| В | 08-03-10 | FOR TENDER | |
| | | | CDC architectural - de |

CDC DESIGN

SYDNEY OFFICE PO Box 6525 Blacktown B/C NSW 2148 p. 0417 921 766 f. 02 9621 7009

GENERAL NOTES & CONDITIONS

1. THESE DRAWINGS ARE THE LEGAL COPYRIGHT OF CDC DESIGN PTY, LTD. TRADING AS CDC DESIGN, AND MAY NOT BE COPIED ON TRANSFERRED WITHOUT PRIOR WRITTEN CONSENT OF CDC DESIGN.

2. ALL DIMENSIONS TO BE VERRIPED ON SITE PRIOR TO COMMENCEMENT OF WORK & ANY DISCREPANCES COMMUNICATED BACK TO CDC DESIGN. BO NOT SCALE FROM THESE DRAWINGS, REPER TO DIMENSIONS ONLY.

3. THESE DRAWINGS SHOW DESIGN RITEDT. CONTRACTOR HIST DEBURE CONSTRUCTION / PITOUT IS CARRIED OUT TO COMPLY WITH ALL RELEVANT REGULATIONS INCLUDING BCA, AUSTRALIAN STANDARDS, LOCAL AUTHORITY REGULATIONS, AND OWNER Y CENTRE MANAGEMENT FITOUT DIMENS. ANY SUSIES OF POSSIBLE NON-COMPILANCE MASTS BE RESOLVED WITH INPUT FROM THE CLIENT, CDC DESIGN AND RELEVANT CERTIFYING AUTHORITIES.

44. DRAWINGS ARE NOT TO BE USED FOR CONSTRUCTION LIESS STAMPED FOR CONSTRUCTION IS YCO. DESIGN SHOP DRAWINGS OF ALL FABRICATIONS ARE TO BE SUBMITTED TO CDC DESIGN FOR APPROVAL PRIOR TO


RE-BUILD NEW ZEALAND NATURAL KIOSK KIOSK 16
WARRINGAH MALL SHOPPING CENTRE BROOKVALE, NSW

NEW ZEALAND NATURAL PTY LTD

DATE: 08-03-10 REV. B.A. DRG.No. DE REAL SCALE: 1:20 IN CONSTITUTION WITH


SCALE: 1:20 NO. 100004 A31

Construction
Caruficate No CC 2010 (W32)

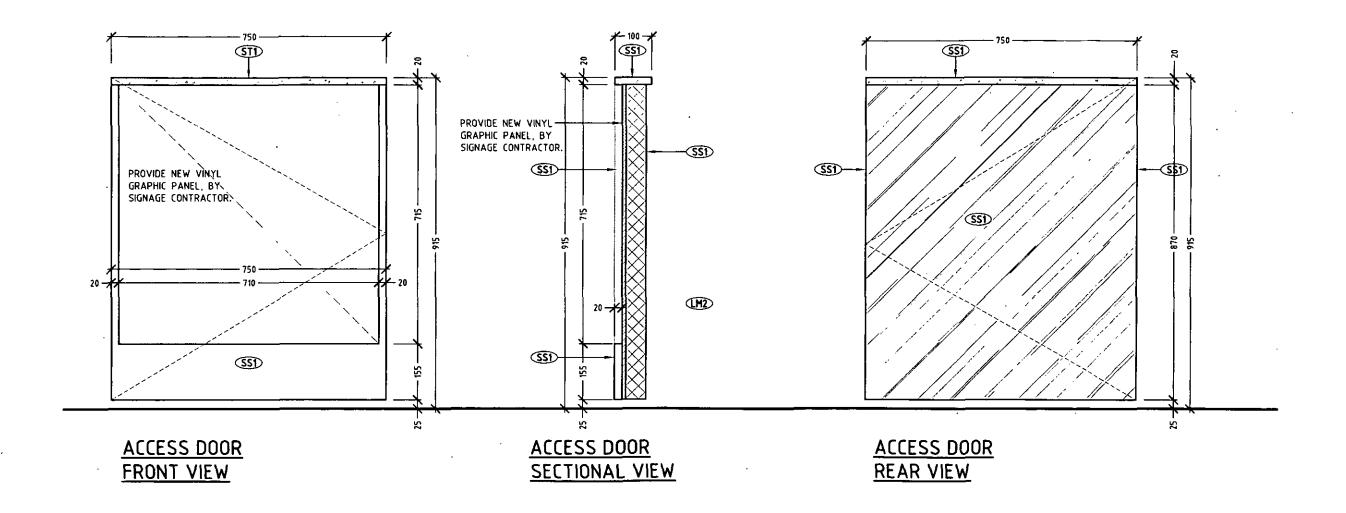



New Zeeland Natural Emerald Foods Group PC Box 58 617 Greenmount, Auckland NZ

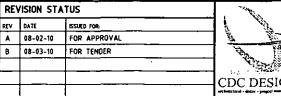

SYDNEY OFFICE PO Bux 6523 Blacktown BC NSW 2148 p. 0417 921 766 f. 02 9621 7009 e. carole/acdeclessum.com.au

LIVELS CONNINCE AND THE LEGAL COPYRIGHT OF COX DESCRIP PTY, LTD. TRADRED AS COX DESIGN, AND IN UTILISES CONNINCE AND THE LEGAL COPYRIGHT OF COX CONSTRUCTOR OF CONTROL OF CONTROL OF COMMITTEE CONSTRUCTOR OF COMMITTEE CONTROL OF COMMITTEE COMMITTEE CONTROL OF COMMITTEE CONTROL OF COMMITTEE CONTROL CONTROL OF CONTROL OF COMMITTEE CONTROL CONTROL OF CONTROL OF COMMITTEE CONTROL CONTROL OF CO

RE-BUILD NEW ZEALAND NATURAL KIOSK KIOSK 16 WARRINGAH MALL SHOPPING CENTRE BROOKVALE, NSW NEW ZEALAND NATURAL PTY LTD

DATE: 08-03+1019 REV. B.N DRG.NOTE HEAD

SCALE: 1:10 NO. 100004 A32

Construction Ce 2010 0332