


## LEGEND

- STONE RETAINING WALL
- 1.2M HIGH GLASS BALUSTRADE / SWIMMING POOL SAFETY FENCE
- 1.2M HIGH ALUMINIUM SWIMMING POOL SAFETY FENCE
- GARDEN AREAS
- TIMBER DECK
- MASONRY BLADE WALL
- VEGETATION TO BE REMOVED
- 30MM STEEL ROUND BAR POOL FENCE

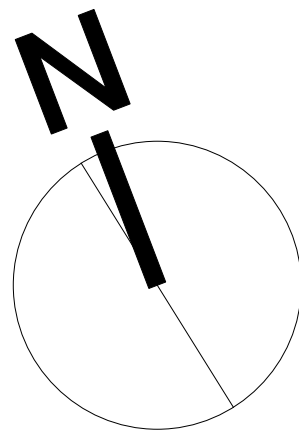


3  
DP 236331

WESTERN SUMMER HEAT

SEDIMENT AND EROSION CONTROL

RETAIN EXISTING VEGETATION

STEEP ROCKY OUTCROP

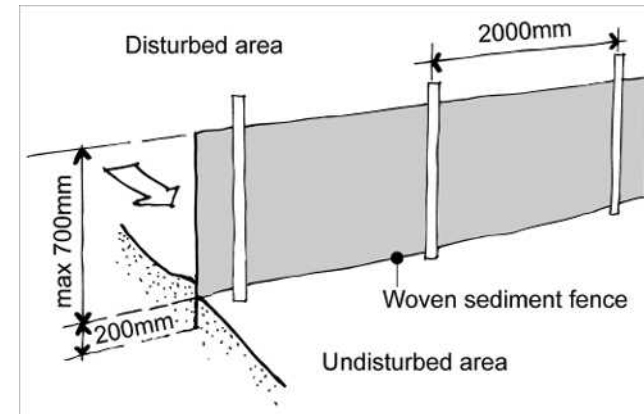

GEOTEXTILE FABRIC SEDIMENT FENCE DETAILS

## SITE MANAGEMENT

- Control and flow of water by diverting clean water away from and disturbed areas of the site.
- Ensure any contaminated / sediment laden water is treated / filtered prior to leaving the site.
- Minimise disturbance and rehabilitate / revegetate areas as soon as possible.
- Maintain erosion and sediment controls by cleaning and repairing as required.
- Stockpile topsoil for reuse where possible.

## SEDIMENT AND EROSION CONTROL NOTES

- Sediment and erosion control shall be effectively maintained at all times during the course of construction and shall not be removed until the site has been stabilised or landscaped.
- No spoil or fill shall encroach upon adjacent areas for the duration of the works.
- Sediment fencing shall be secured by post at 2000mm intervals with geotextile embedded 200mm in soil.



Note: If the status of this drawing is not signed off for construction, it may be subject to change, alteration or amendment at the discretion of Urban Escape. No liability will be accepted for any loss, damage, harm or injury whether special, consequential, direct or indirect suffered by you or any other person as a result of the use of this drawing. Contractor is to verify all dimensions and levels on site prior to commencement of any work. Report any discrepancies to designer before proceeding with any work. Location of underground services to be proven on site & protected if necessary prior to construction. Any damage to services caused by excavation works, shall be made good by contractor at contractors expense and to project managers satisfaction. All works shall comply with relevant authority requirements, Building codes & local council guidelines. All materials to be fixed according to manufacturers recommendations. Works are to be carried out by qualified tradesmen according to approved landscape plans. Urban Escape takes no responsibility for any variations in design, construction methods, materials or specifications without written permission by project manager.




**URBAN ESCAPE**  
LANDSCAPE CONTRACTORS  
Nick McCarthy T/A Urban Aqua Pools and Spas are fully licensed pool builders.  
LANDSCAPING - DESIGN - POOLS

Mobile: 0416 180 530  
Email: [nick@urbanscape.com.au](mailto:nick@urbanscape.com.au)  
Web: [www.urbanscape.com.au](http://www.urbanscape.com.au)  
Address: Unit 48 / 28 Barcoo St,  
Roseville NSW Australia  
Structural Landscape and Swimming Pool & Spa  
Builders License: 83931C  
Member of Landscape Contractors Assoc. NSW

**COPYRIGHT**  
**Urban Escape**  
This design and drawing is protected by copyright. No part of this drawing may be copied, reproduced or published without the prior written consent of the Copyright owner, Urban Escape. Any unauthorised use is strictly prohibited.

DRAWN	SCALE	DATE	DWG NO	REV
NM	1:100	23/09/20		
PAUL BARRETT 135 SEAFORTH AVE SEAFORTH SITE ANALYSIS @ SEDIMENT AND EROSION CONTROL PLAN				LA101



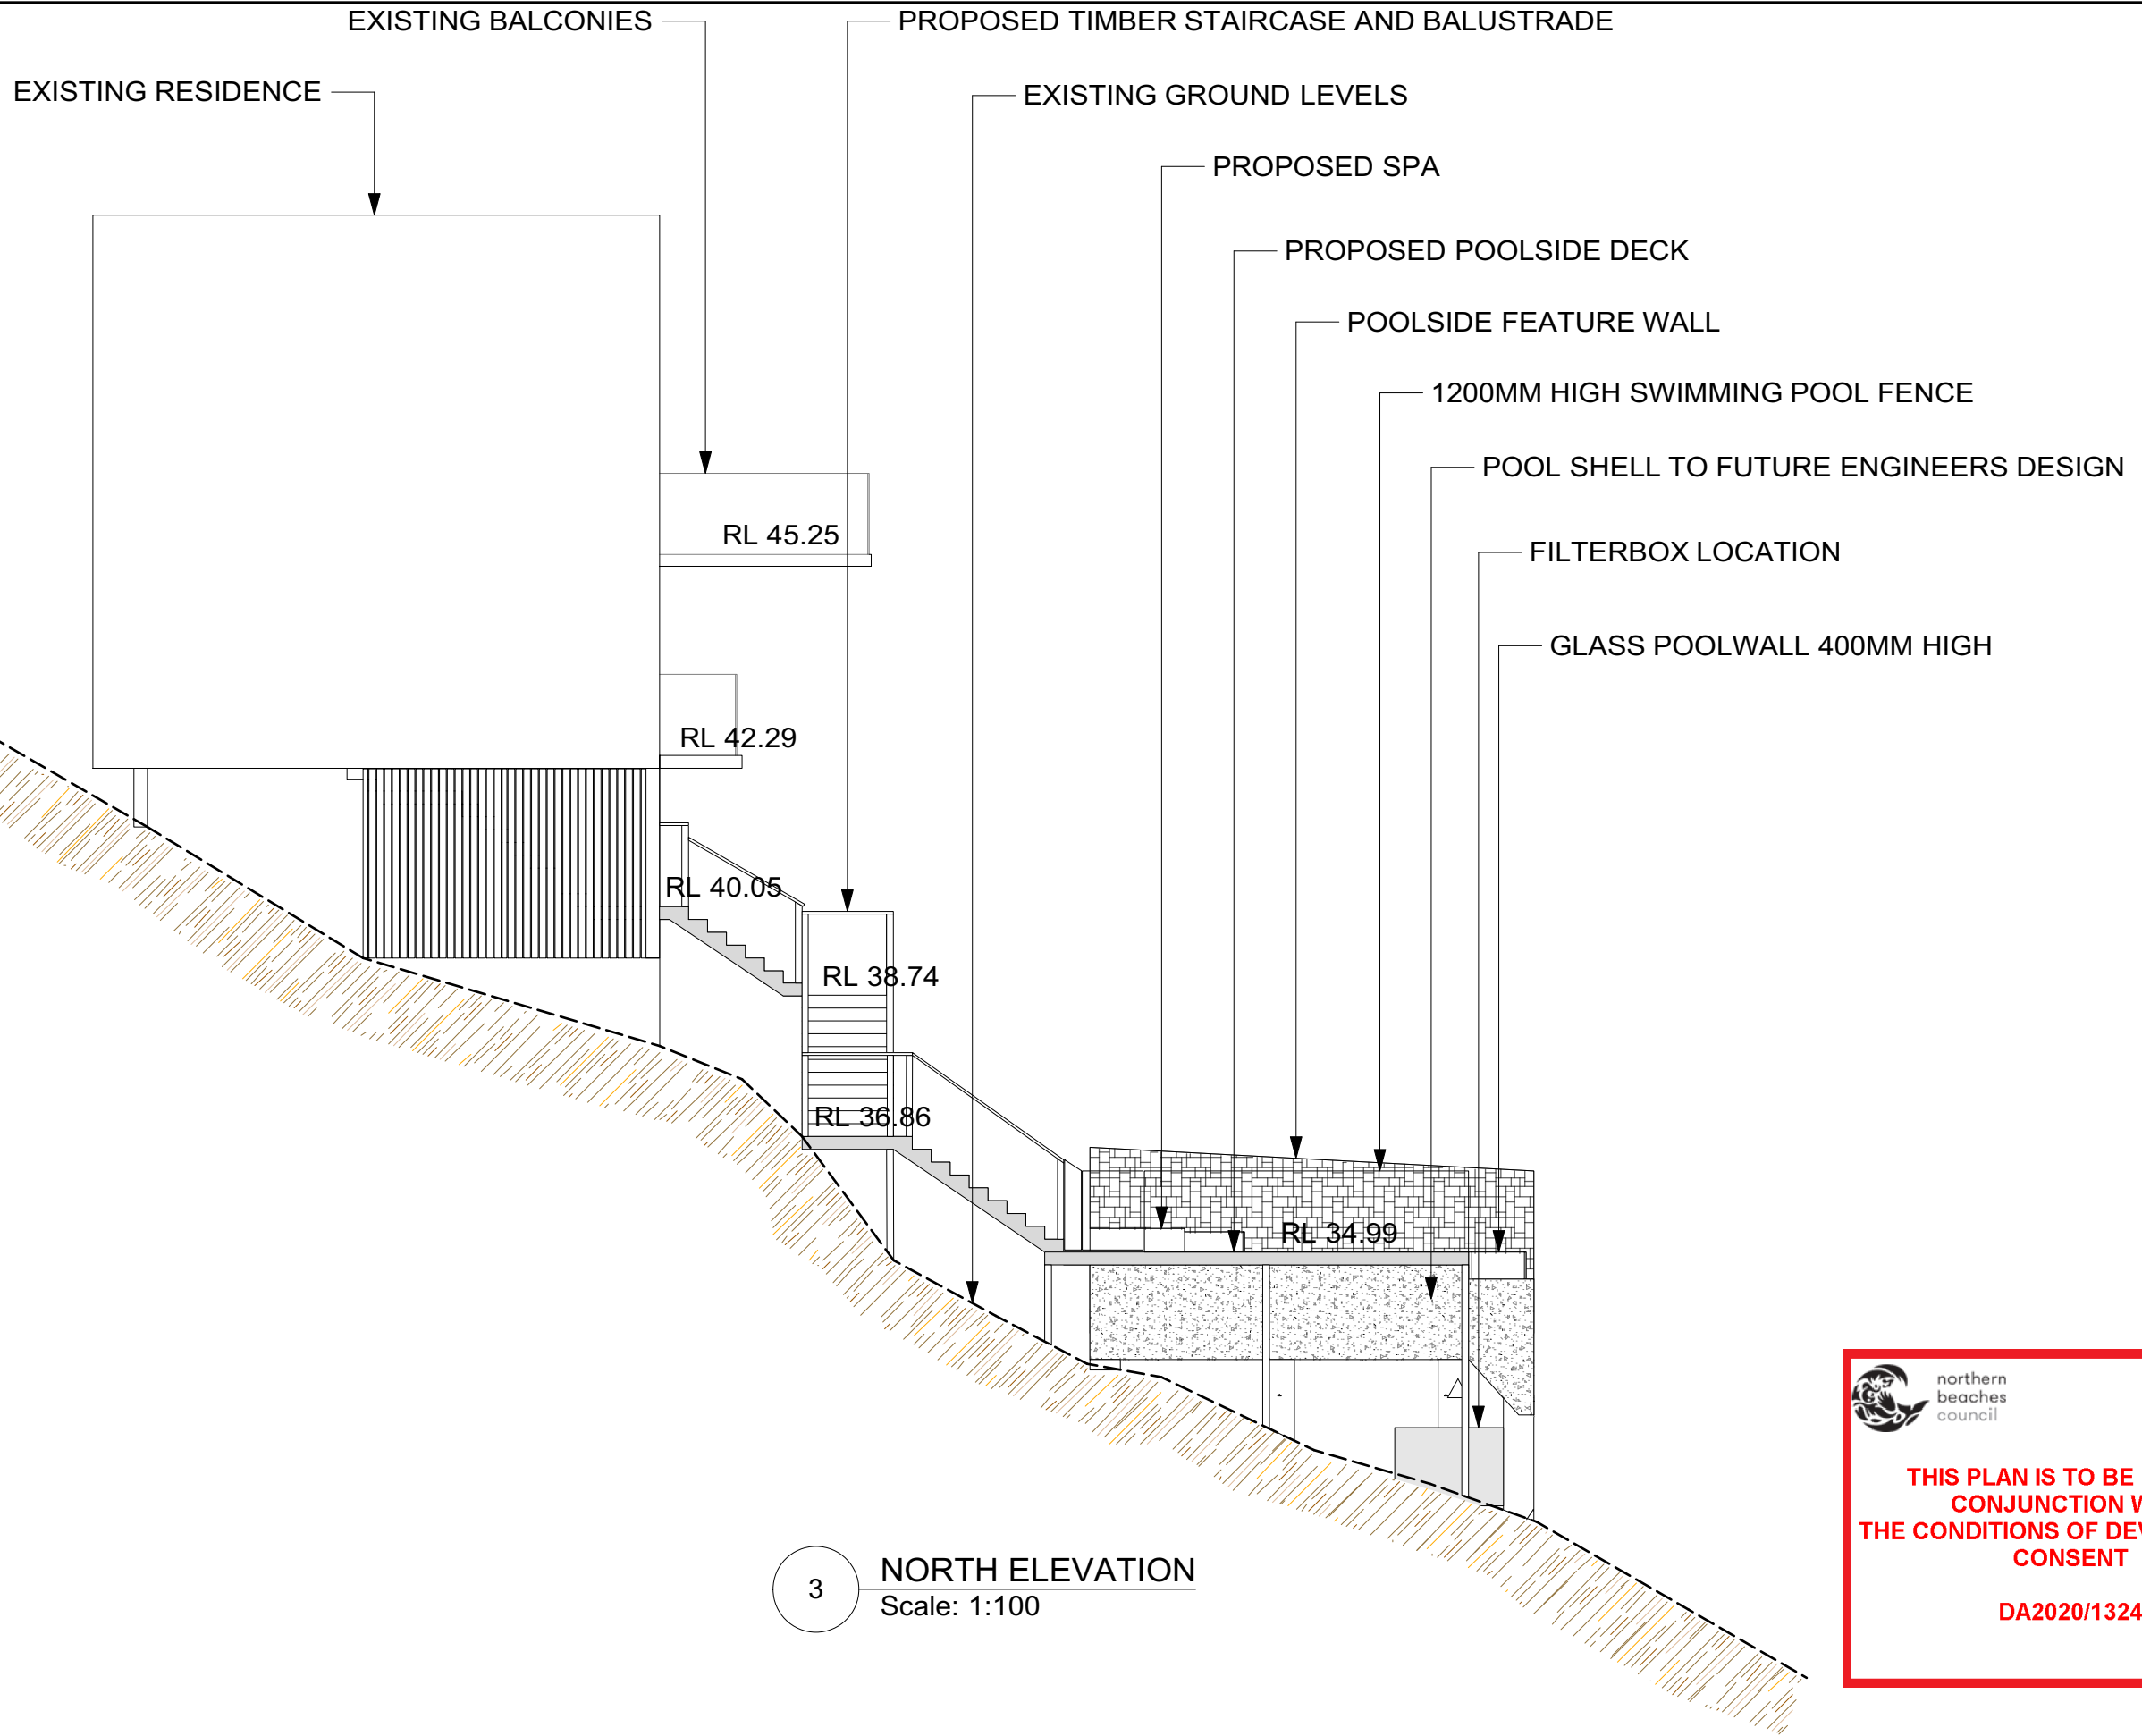

3 NORTH ELEVATION  
Scale: 1:100

 northern  
beaches  
council

**THIS PLAN IS TO BE READ IN  
CONJUNCTION WITH  
THE CONDITIONS OF DEVELOPMENT  
CONSENT**

**DA2020/1324**

Note: If the status of this drawing is not signed off for construction, it may be subject to change, alteration or amendment at the discretion of Urban Escape. No liability will be accepted for any loss, damage, harm or injury whether special, consequential, direct or indirect suffered by you or any other person as a result of the use of this drawing. Contractors are to verify all dimensions and levels on site prior to commencement of any work. Report any discrepancies to designer before proceeding with any work. Location of underground services to be proven on site & protected if necessary prior to construction. Any damage to services caused by excavation works, shall be made good by contractor at contractor's expense and to project manager's satisfaction. All works shall comply with relevant authority requirements, Building codes & local council guidelines. All materials to be fixed according to manufacturers recommendations. Works are to be carried out by qualified tradesmen according to approved landscape plans. Urban Escape takes no responsibility for any variations in design, construction methods, materials or specifications without written permission by project manager.



  
**URBAN ESCAPE**  
LANDSCAPE CONTRACTORS

Nick McCarthy T/A Urban Aqua Pools and Spas are fully licensed pool builders.  
LANDSCAPING - DESIGN - POOLS


**Mobile:** 0416 180 530  
**Email:** [nick@urbanscape.com.au](mailto:nick@urbanscape.com.au)  
**Web:** [www.urbanscape.com.au](http://www.urbanscape.com.au)  
**Address:** Unit 48 / 28 Barcoo St,  
Roseville NSW Australia

Structural Landscape and Swimming Pool & Spa  
Builders License: 83931C  
Member of Landscape Contractors Assoc. NSW

 **COPYRIGHT**  
**Urban Escape**

This design and drawing is protected by copyright.  
No part of this drawing may be copied,  
reproduced or published without the prior written  
consent of the Copyright owner, Urban Escape.  
Any unauthorised use is strictly prohibited.

DRAWN NM	SCALE 1:100 @ A3	DATE 29/09/20	DWG NO	REV
TITLE PAUL BARRETT 135 SEAFORTH AVE SEAFORTH  ELEVATIONS			LA101	

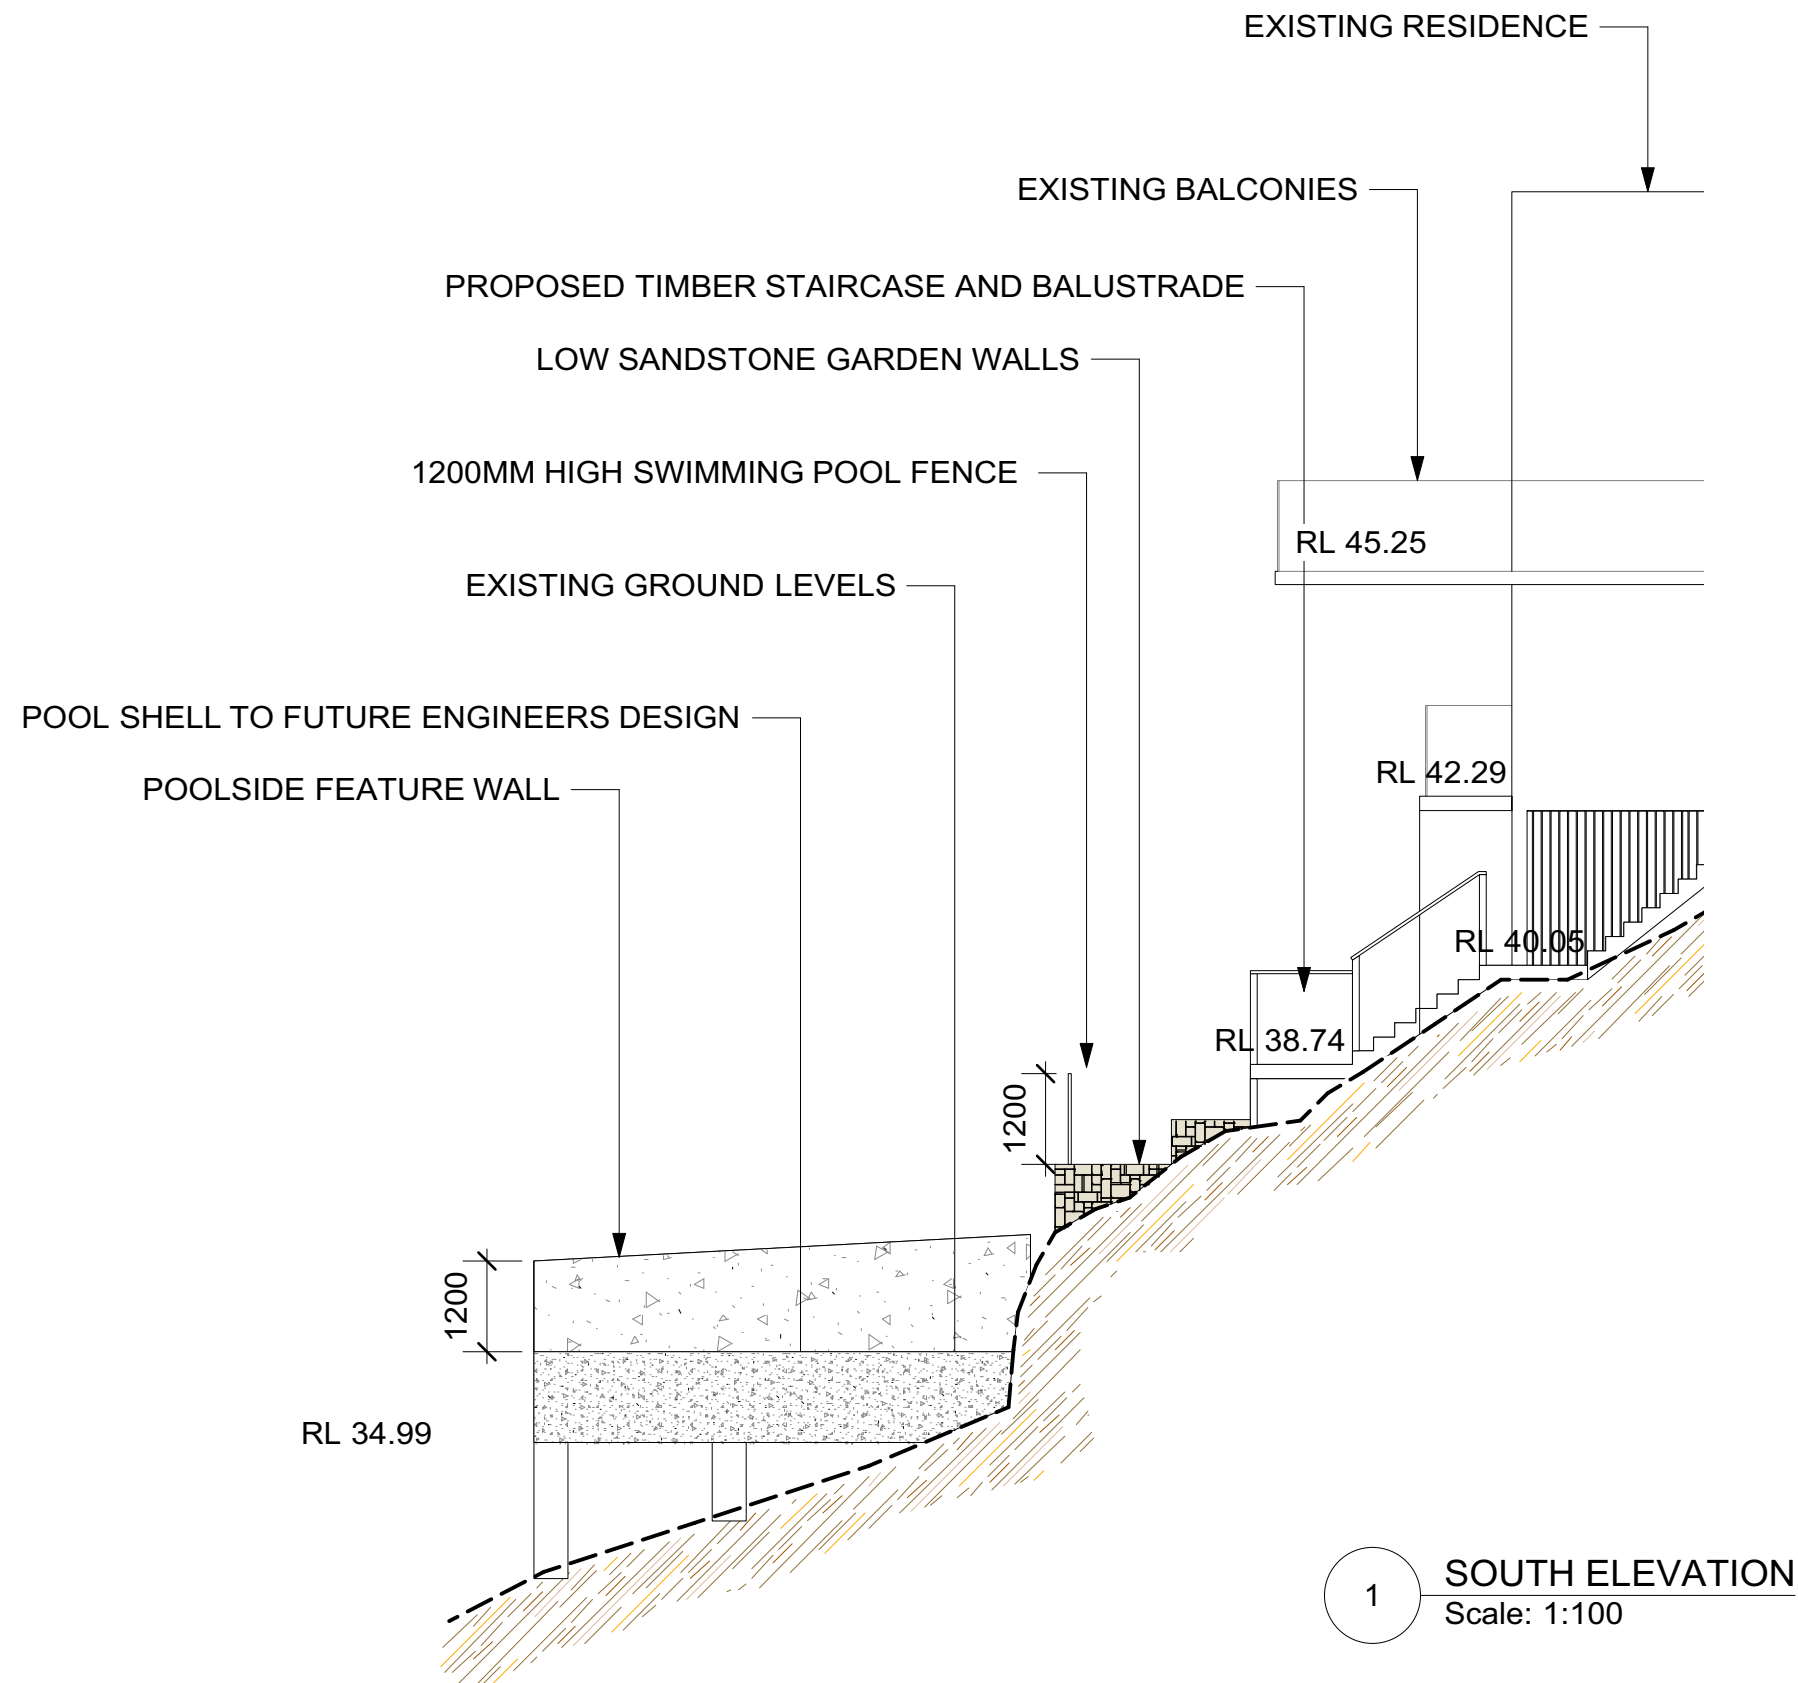

 northern  
beaches  
council

**THIS PLAN IS TO BE READ IN  
CONJUNCTION WITH  
THE CONDITIONS OF DEVELOPMENT  
CONSENT**

**DA2020/1324**

Note: If the status of this drawing is not signed off for construction, it may be subject to change, alteration or amendment at the discretion of Urban Escape. No liability will be accepted for any loss, damage, harm or injury whether special, consequential, direct or indirect suffered by you or any other person as a result of the use of this drawing. Contractors are to verify all dimensions and levels on site prior to commencement of any work. Report any discrepancies to designer before proceeding with any work. Location of underground services to be proven on site & protected if necessary prior to construction. Any damage to services caused by excavation works, shall be made good by contractor at contractors expense and to project managers satisfaction. All works shall comply with relevant authority requirements, Building codes & local council guidelines. All materials to be fixed according to manufacturers recommendations. Works are to be carried out by qualified tradesmen according to approved landscape plans. Urban Escape takes no responsibility for any variations in design, construction methods, materials or specifications without written permission by project manager.




 **URBAN ESCAPE**  
LANDSCAPE CONTRACTORS

Nick McCarthy T/A Urban Aqua Pools and Spas are fully licensed pool builders.  
LANDSCAPING - DESIGN - POOLS


Mobile: 0416 180 530  
Email: [nick@urbanescape.com.au](mailto:nick@urbanescape.com.au)  
Web: [www.urbanescape.com.au](http://www.urbanescape.com.au)  
Address: Unit 48 / 28 Barcoo St,  
Roseville NSW Australia

Structural Landscape and Swimming Pool & Spa  
Builders License: 83931C  
Member of Landscape Contractors Assoc. NSW

 **COPYRIGHT**  
**Urban Escape**

This design and drawing is protected by copyright.  
No part of this drawing may be copied,  
reproduced or published without the prior written  
consent of the Copyright owner, Urban Escape.  
Any unauthorised use is strictly prohibited.

DRAWN NM	SCALE 1:100 @ A3	DATE 29/09/20	DWG NO	REV
TITLE PAUL BARRETT 135 SEAFORTH AVE SEAFORTH ELEVATIONS			LA101	

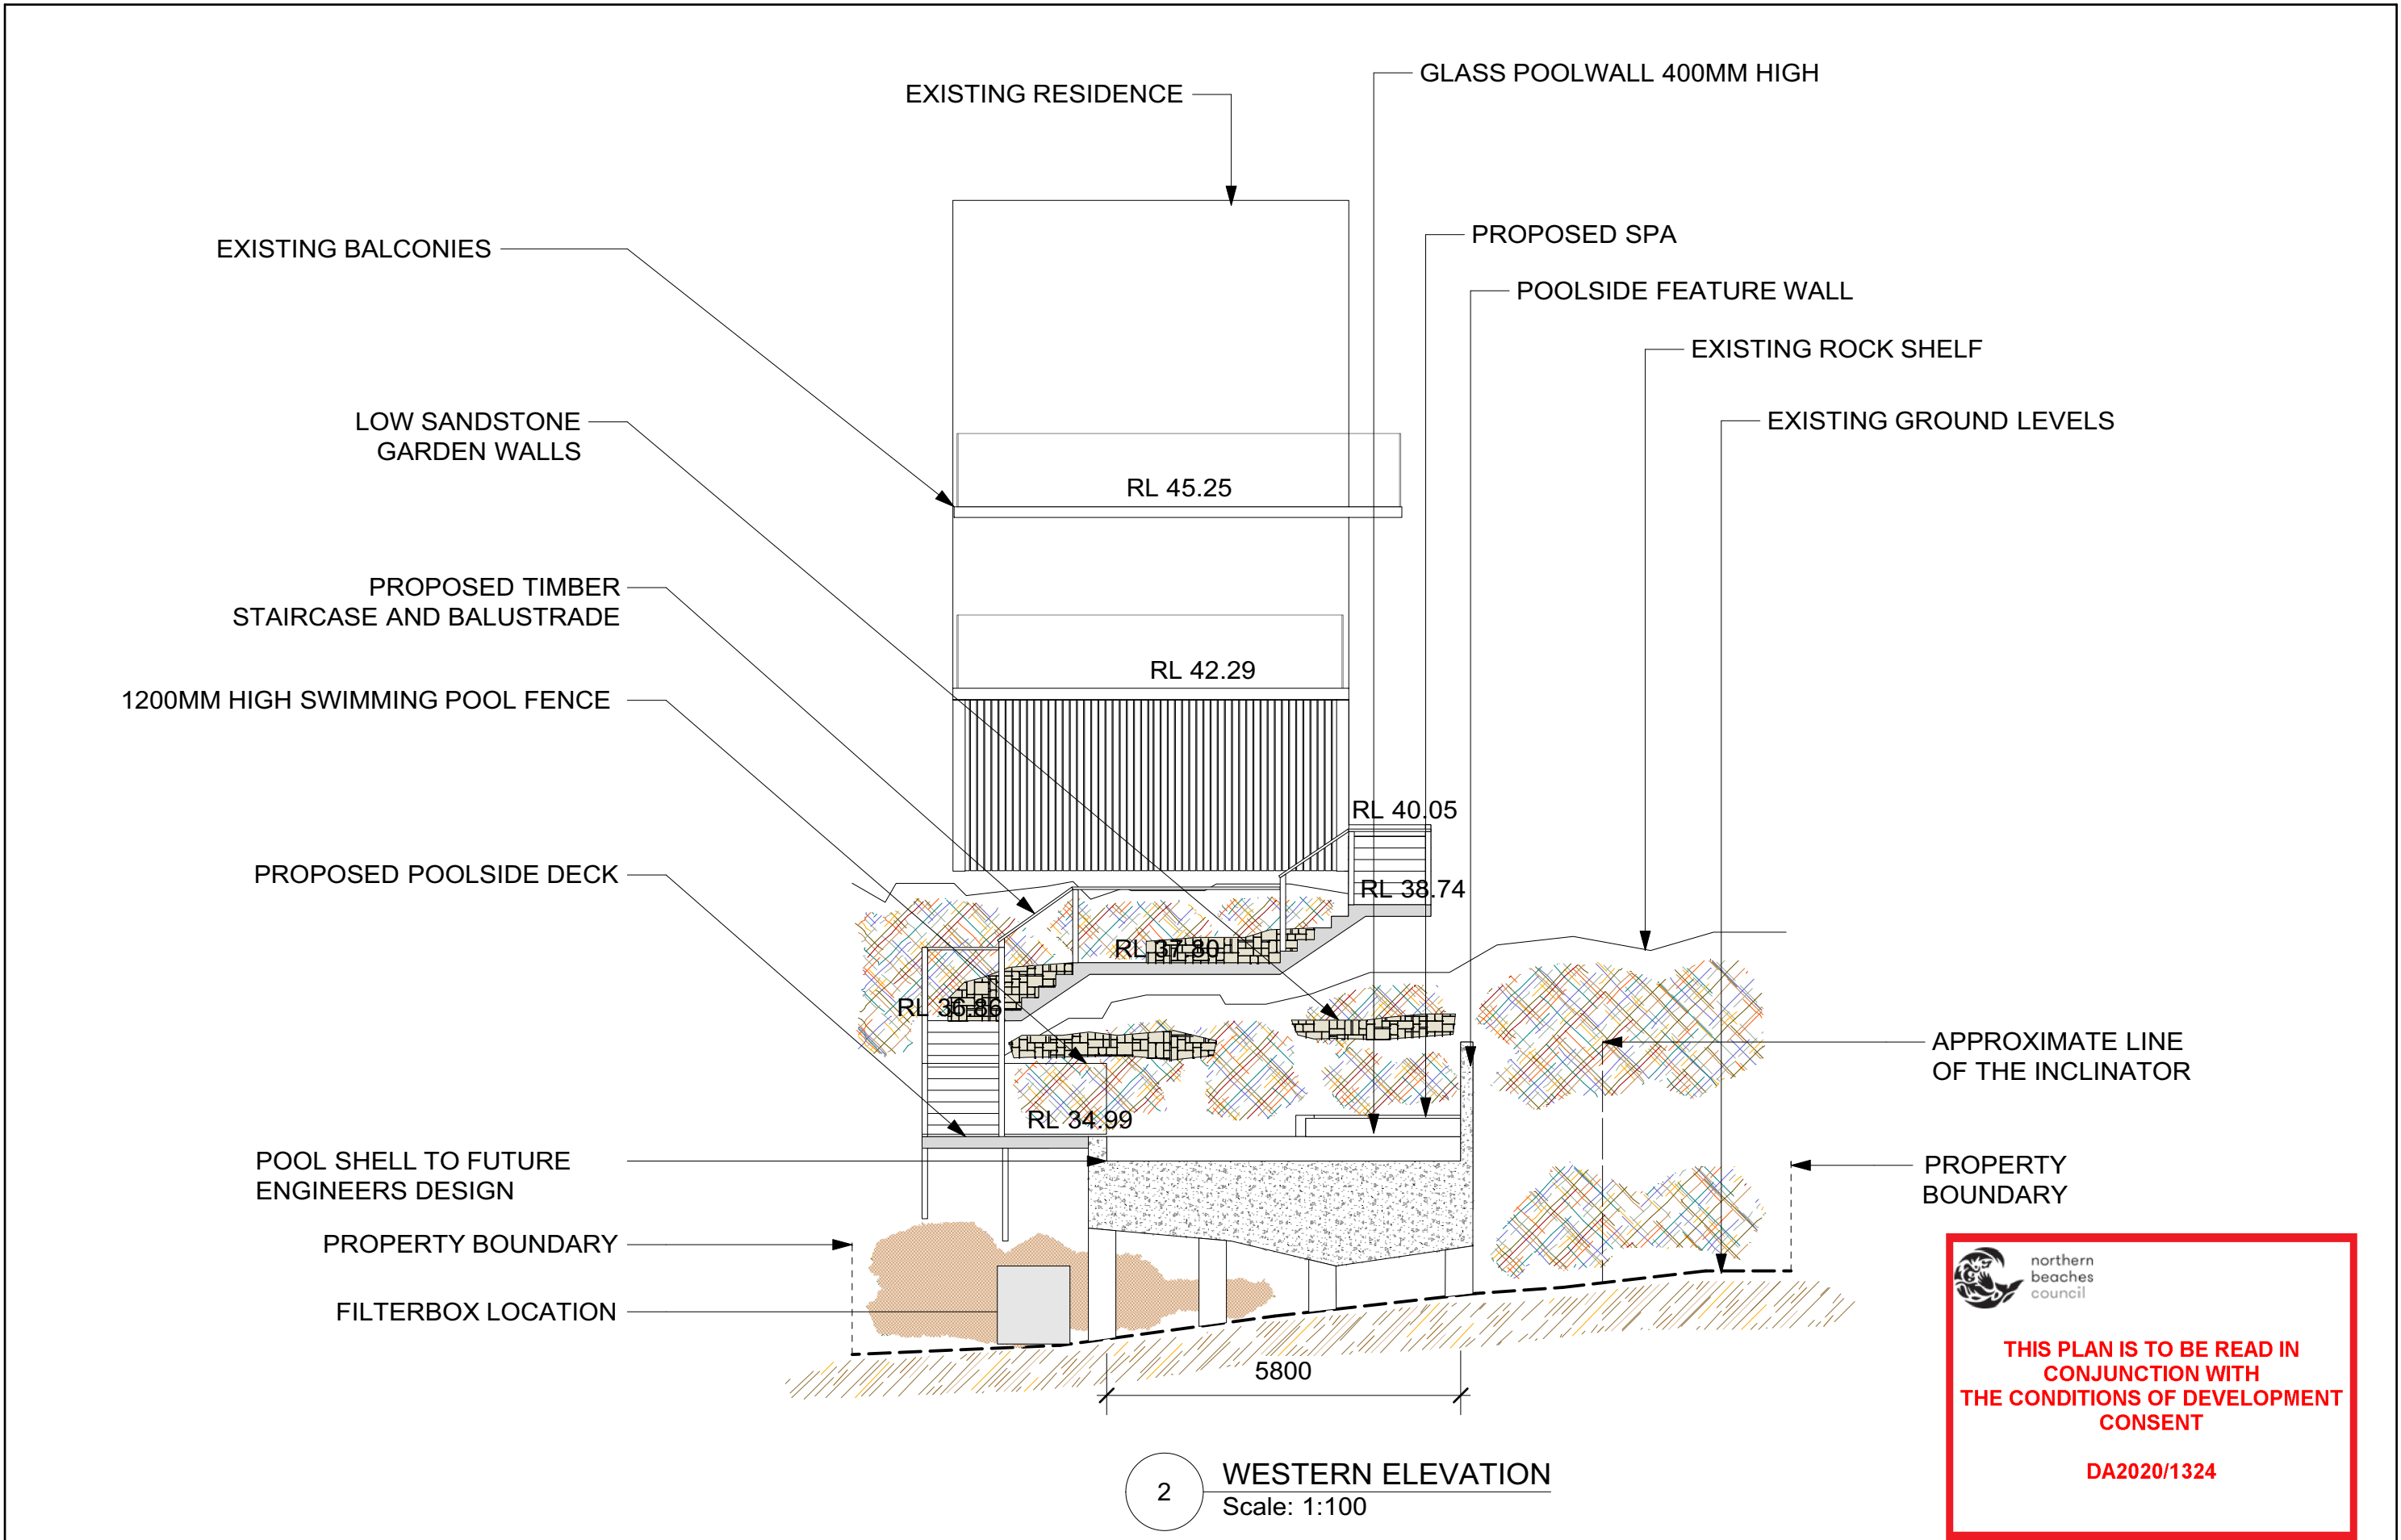

Note: If the status of this drawing is not signed off for construction, it may be subject to change, alteration or amendment at the discretion of Urban Escape. No liability will be accepted for any loss, damage, harm or injury whether special, consequential, direct or indirect suffered by you or any other person as a result of the use of this drawing. Contractors are to verify all dimensions and levels on site prior to commencement of any work. Report any discrepancies to designer before proceeding with any work. Location of underground services to be proven on site & protected if necessary prior to construction. Any damage to services caused by excavation works, shall be made good by contractor at contractors expense and to project managers satisfaction. All works shall comply with relevant authority requirements, Building codes & local council guidelines. All materials to be fixed according to manufacturers recommendations. Works are to be carried out by qualified tradesmen according to approved landscape plans. Urban Escape takes no responsibility for any variations in design, construction methods, materials or specifications without written permission by project manager.



**URBAN ESCAPE**  
LANDSCAPE CONTRACTORS

Nick McCarthy T/A Urban Aqua Pools and Spas are fully licensed pool builders.  
LANDSCAPING - DESIGN - POOLS

Mobile: 0416 180 530  
Email: [nick@urbanscape.com.au](mailto:nick@urbanscape.com.au)  
Web: [www.urbanscape.com.au](http://www.urbanscape.com.au)  
Address: Unit 48 / 28 Barcoo St,  
Roseville NSW Australia


Structural Landscape and Swimming Pool & Spa  
Builders License: 83931C  
Member of Landscape Contractors Assoc. NSW

**COPYRIGHT**  
Urban Escape

This design and drawing is protected by copyright.  
No part of this drawing may be copied,  
reproduced or published without the prior written  
consent of the Copyright owner, Urban Escape.  
Any unauthorised use is strictly prohibited.

DRAWN	SCALE	DATE	DWG NO	REV
NM	1:100 @ A3	29/09/20		
TITLE PAUL BARRETT 135 SEAFORTH AVE SEAFORTH ELEVATIONS				LA101




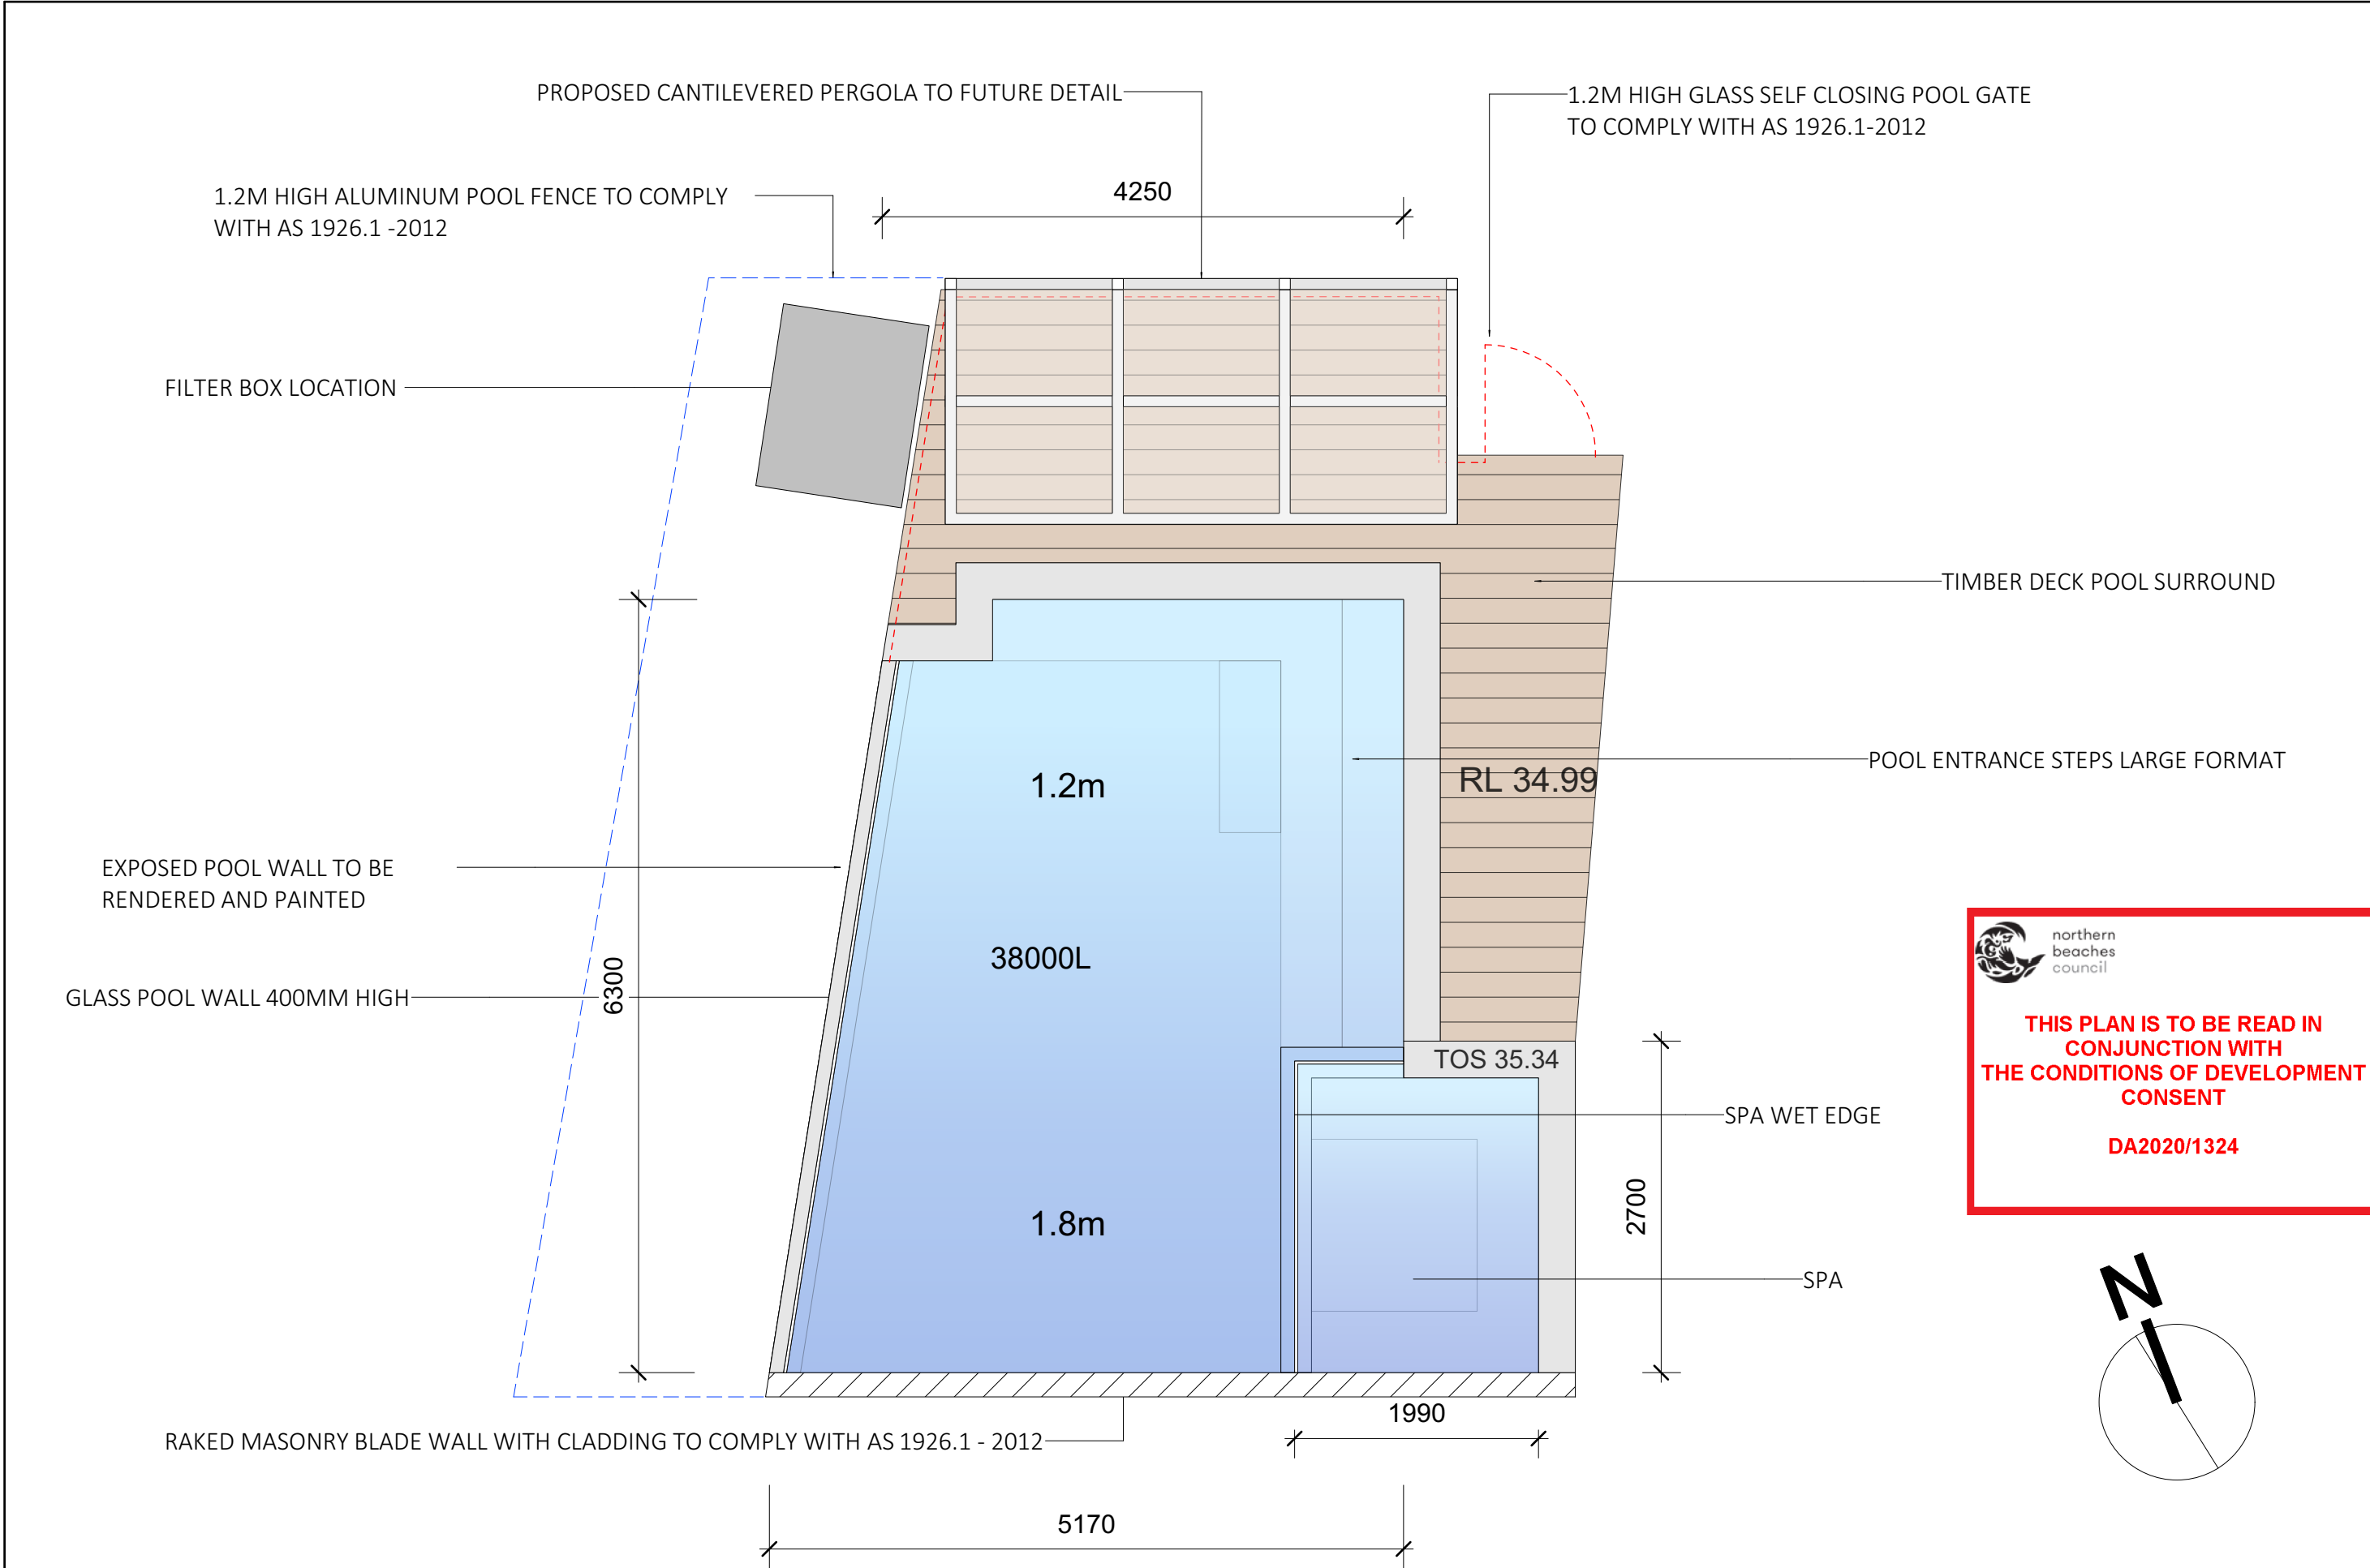

 **northern beaches council**

**THIS PLAN IS TO BE READ IN CONJUNCTION WITH THE CONDITIONS OF DEVELOPMENT CONSENT**

**DA2020/1324**

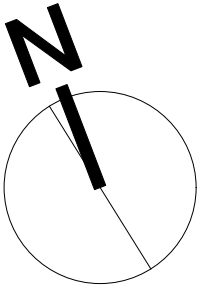

Note: If the status of this drawing is not signed off for construction, it may be subject to change, alteration or amendment at the discretion of Urban Escape. No liability will be accepted for any loss, damage, harm or injury whether special, consequential, direct or indirect suffered by you or any other person as a result of the use of this drawing. Contractors are to verify all dimensions and levels on site prior to commencement of any work. Location of underground services to be proven on site & protected if necessary prior to construction. Any damage to services caused by excavation works, shall be made good by contractor at contractor expense and to project managers satisfaction. All works shall comply with relevant authority requirements, Building codes & local council guidelines. All materials to be fixed according to manufacturers recommendations. Works are to be carried out by qualified tradesmen according to approved landscape plans. Urban Escape takes no responsibility for any variations in design, construction methods, materials or specifications without written permission by project manager.





**URBAN ESCAPE**  
LANDSCAPE CONTRACTORS

Nick McCarthy T/A Urban Aqua Pools and Spas are fully licensed pool builders.  
LANDSCAPING - DESIGN - POOLS


**Mobile:** 0416 180 530  
**Email:** [nick@urbanscape.com.au](mailto:nick@urbanscape.com.au)  
**Web:** [www.urbanscape.com.au](http://www.urbanscape.com.au)  
**Address:** Unit 48 / 28 Barcoo St,  
Roseville NSW Australia

Structural Landscape and Swimming Pool & Spa  
Builders License: 83931C  
Member of Landscape Contractors Assoc. NSW

**© COPYRIGHT Urban Escape**

This design and drawing is protected by copyright. No part of this drawing may be copied, reproduced or published without the prior written consent of the Copyright owner, Urban Escape. Any unauthorised use is strictly prohibited.

DRAWN NM	SCALE 1:50	DATE 23.09.20	DWG NO	REV
TITLE PAUL BARRETT 135 SEAFORTH AVE SEAFORTH SWIMMING POOL PLAN				

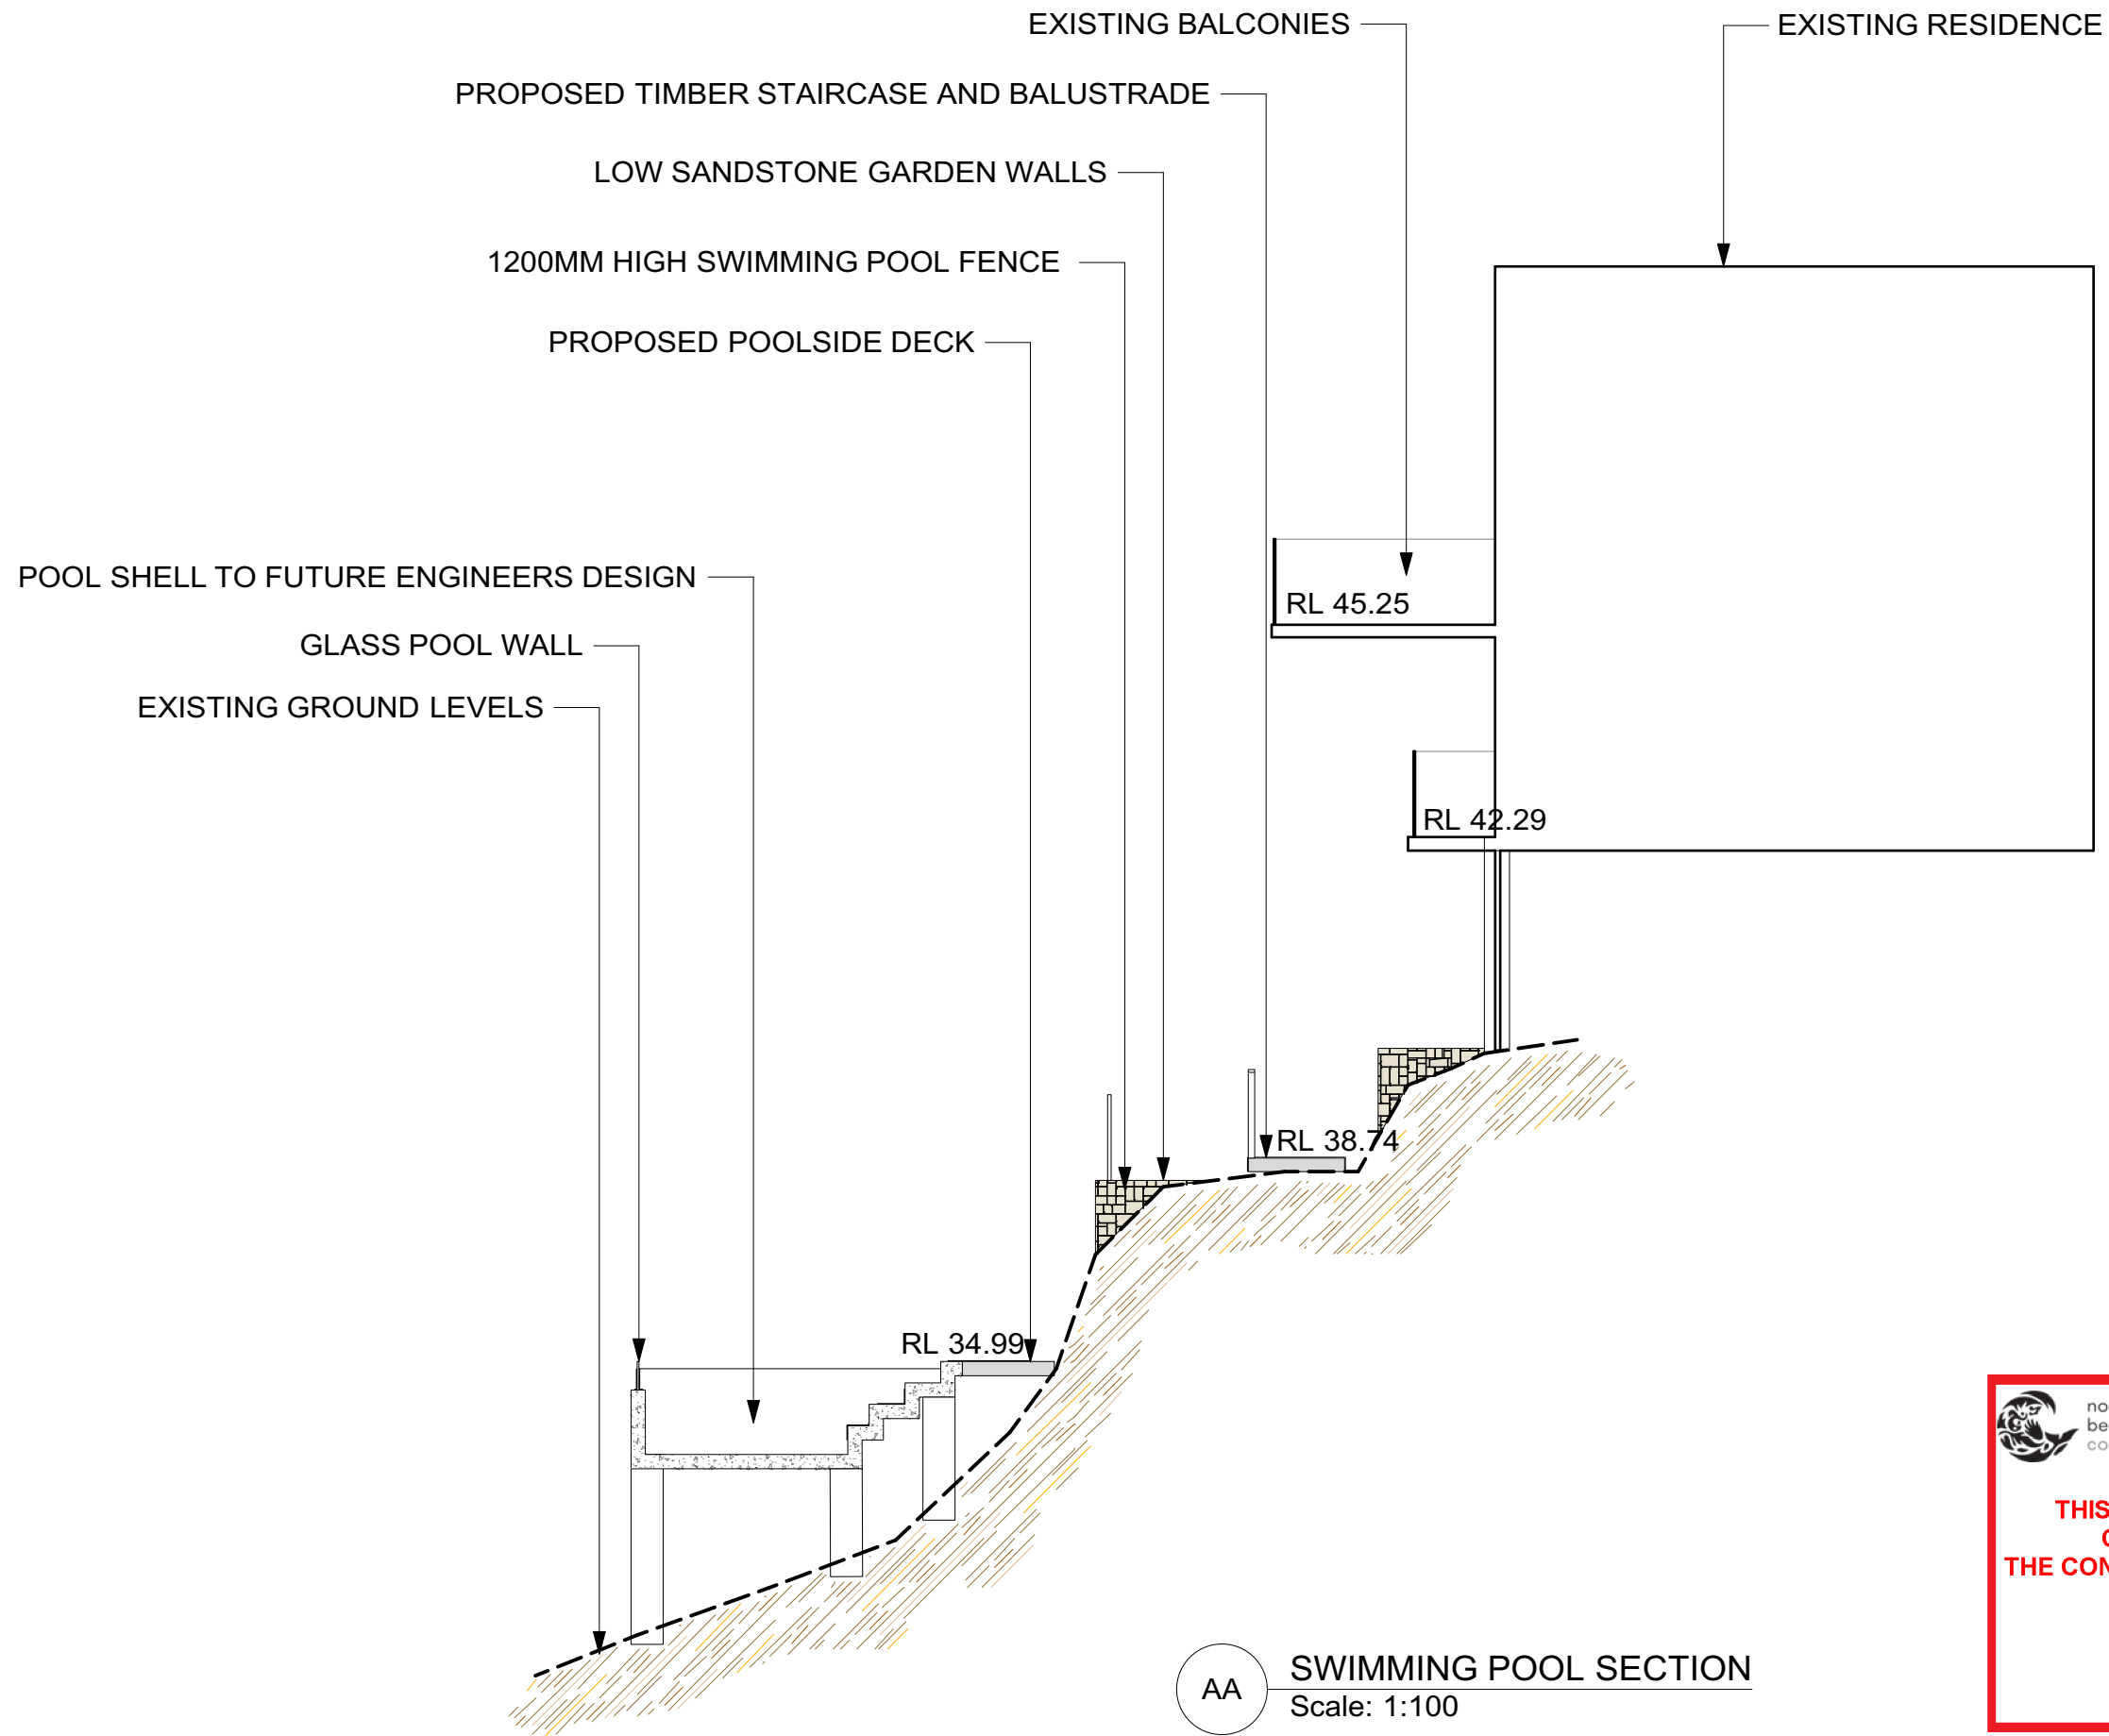

AA SWIMMING POOL SECTION  
Scale: 1:100



northern  
beaches  
council

THIS PLAN IS TO BE READ IN  
CONJUNCTION WITH  
THE CONDITIONS OF DEVELOPMENT  
CONSENT

DA2020/1324

Note: If the status of this drawing is not signed off for construction, it may be subject to change, alteration or amendment at the discretion of Urban Escape. No liability will be accepted for any loss, damage, harm or injury whether special, consequential, direct or indirect suffered by you or any other person as a result of the use of this drawing. Contractors are to verify all dimensions and levels on site prior to commencement of any work. Report any discrepancies to designer before proceeding with any work. Location of underground services to be proven on site & protected if necessary prior to construction. Any damage to services caused by excavation works, shall be made good by contractor at contractors expense and to project managers satisfaction. All works shall comply with relevant authority requirements, Building codes & local council guidelines. All materials to be fixed according to manufacturers recommendations. Works are to be carried out by qualified tradesmen according to approved landscape plans. Urban Escape takes no responsibility for any variations in design, construction methods, materials or specifications without written permission by project manager.






URBAN ESCAPE  
LANDSCAPE CONTRACTORS

Nick McCarthy T/A Urban Aqua Pools and Spas are fully licensed pool builders.  
LANDSCAPING - DESIGN - POOLS

Mobile: 0416 180 530  
Email: [nick@urbanscape.com.au](mailto:nick@urbanscape.com.au)  
Web: [www.urbanscape.com.au](http://www.urbanscape.com.au)  
Address: Unit 48 / 28 Barcoo St,  
Roseville NSW Australia

Structural Landscape and Swimming Pool & Spa  
Builders License: 83931C  
Member of Landscape Contractors Assoc. NSW




**COPYRIGHT**  
Urban Escape

This design and drawing is protected by copyright.  
No part of this drawing may be copied,  
reproduced or published without the prior written  
consent of the Copyright owner, Urban Escape.  
Any unauthorised use is strictly prohibited.

DRAWN NM	SCALE 1:100 @ A3	DATE 29/09/20	DWG NO	REV
TITLE PAUL BARRETT 135 SEAFORTH AVE SEAFORTH			LA101	
SECTIONS				



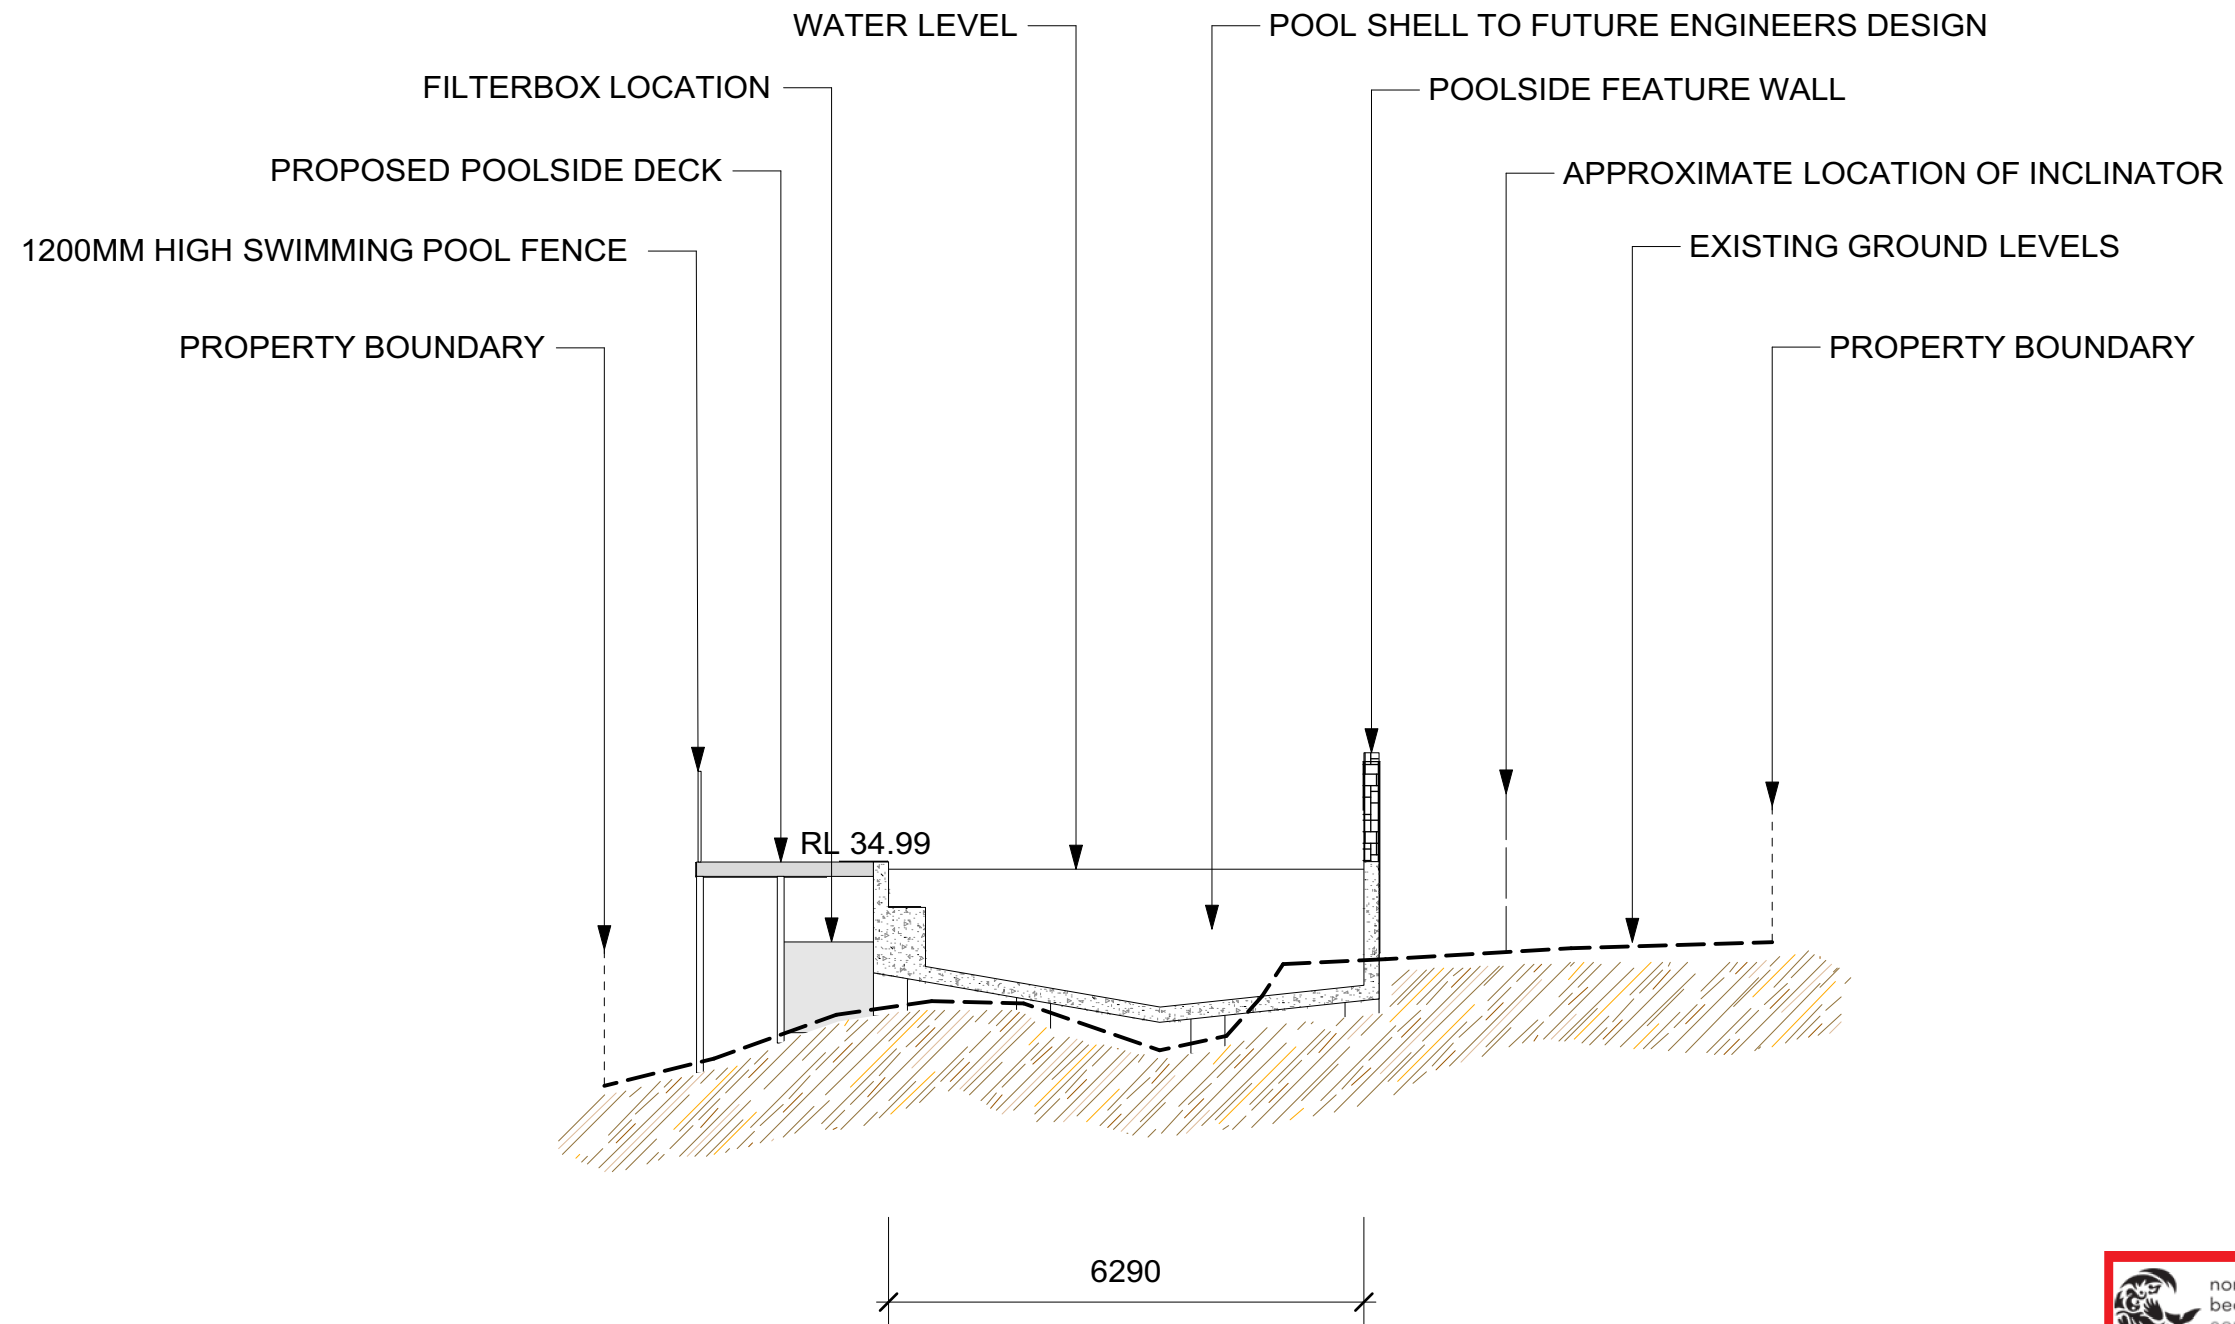

BB

## SWIMMING POOL SECTION

Scale: 1:100



**THIS PLAN IS TO BE READ IN  
CONJUNCTION WITH  
THE CONDITIONS OF DEVELOPMENT  
CONSENT**

**DA2020/1324**

Note: If the status of this drawing is not signed off for construction, it may be subject to change, alteration or amendment at the discretion of Urban Escape. No liability will be accepted for any loss, damage, harm or injury whether special, consequential, direct or indirect suffered by you or any other person as a result of the use of this drawing. Contractors are to verify all dimensions and levels on site prior to commencement of any work. Report any discrepancies to designer before proceeding with any work. Location of underground services to be proven on site & protected if necessary prior to construction. Any damage to services caused by excavation works, shall be made good by contractor at contractors expense and to project managers satisfaction. All works shall comply with relevant authority requirements, Building codes & local council guidelines. All materials to be fixed according to manufacturers recommendations. Works are to be carried out by qualified tradesmen according to approved landscape plans. Urban Escape takes no responsibility for any variations in design, construction methods, materials or specifications without written permission by project manager.



**URBAN ESCAPE**  
LANDSCAPE CONTRACTORS

Nick McCarthy T/A Urban Aqua Pools and Spas are fully licensed pool builders.  
LANDSCAPING - DESIGN - POOLS


Mobile: 0416 180 530  
Email: [nick@urbanscape.com.au](mailto:nick@urbanscape.com.au)  
Web: [www.urbanscape.com.au](http://www.urbanscape.com.au)  
Address: Unit 48 / 28 Barcoo St,  
Roseville NSW Australia

Structural Landscape and Swimming Pool & Spa  
Builders License: 83931C  
Member of Landscape Contractors Assoc. NSW

**COPYRIGHT**  
**Urban Escape**

This design and drawing is protected by copyright.  
No part of this drawing may be copied,  
reproduced or published without the prior written  
consent of the Copyright owner, Urban Escape.  
Any unauthorised use is strictly prohibited.

DRAWN NM	SCALE 1:100 @ A3	DATE 29/09/20	DWG NO	REV
TITLE PAUL BARRETT 135 SEAFORTH AVE SEAFORTH  SECTIONS			LA101	

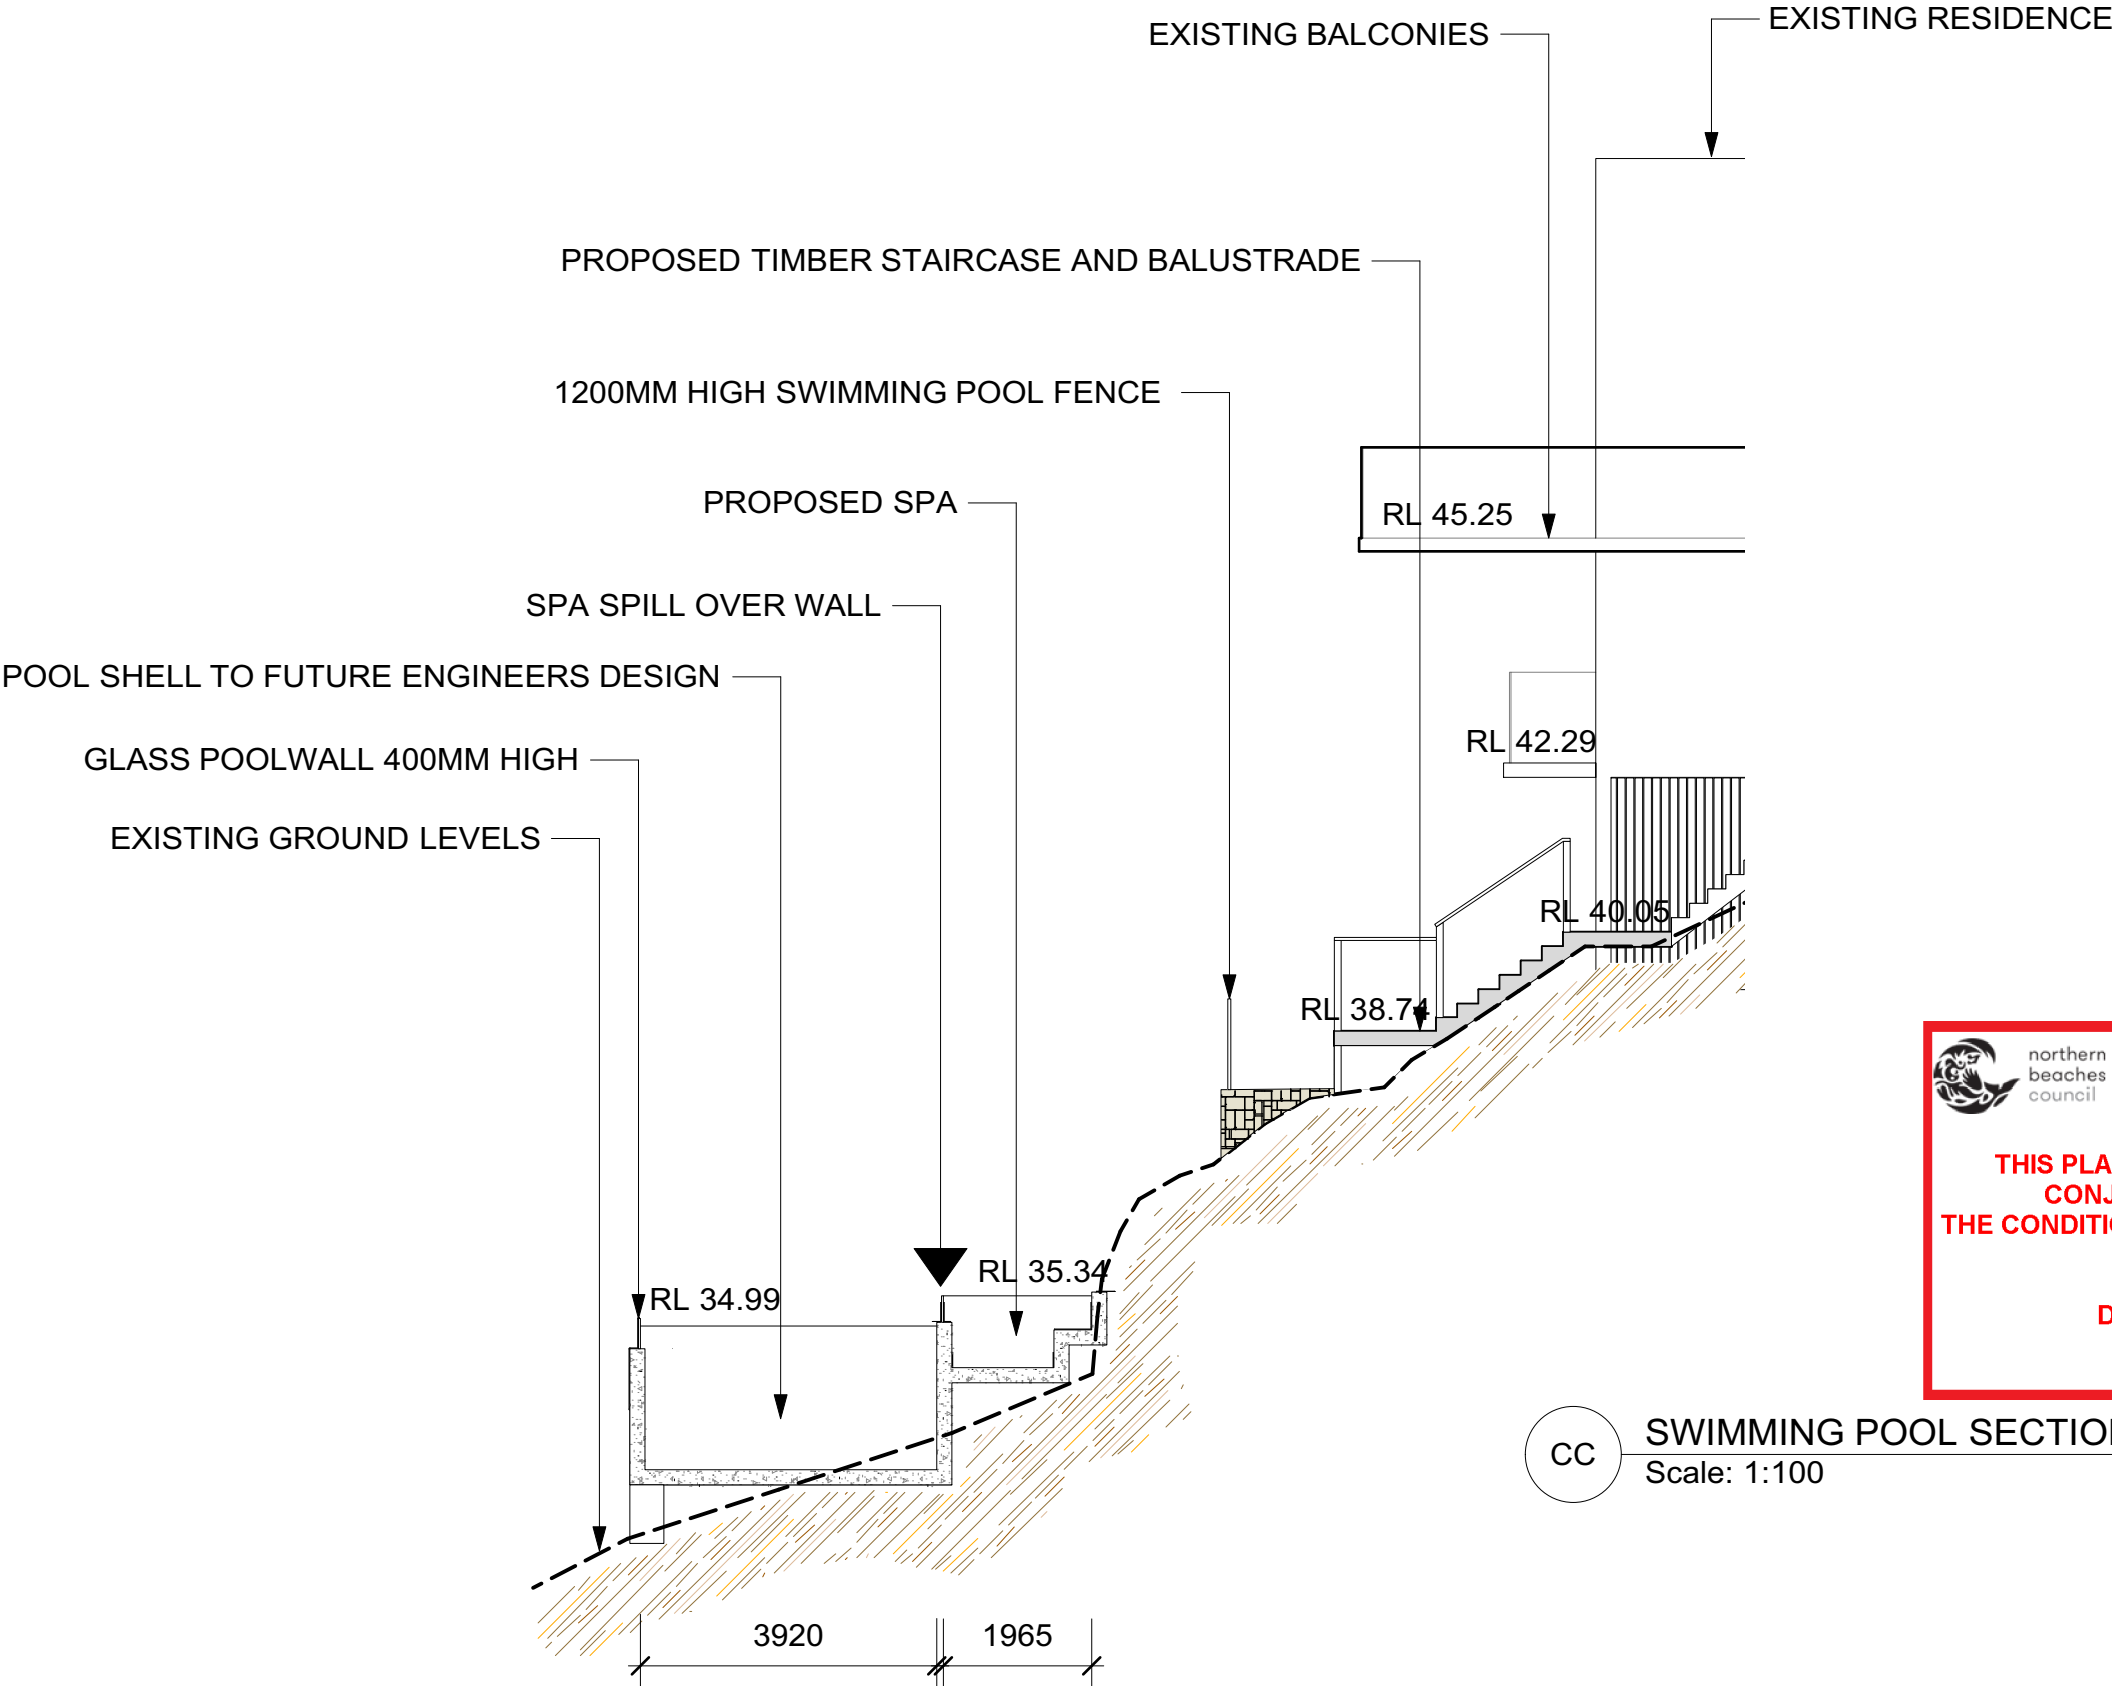

northern  
beaches  
council

THIS PLAN IS TO BE READ IN  
CONJUNCTION WITH  
THE CONDITIONS OF DEVELOPMENT  
CONSENT

DA2020/1324

Note: If the status of this drawing is not signed off for construction, it may be subject to change, alteration or amendment at the discretion of Urban Escape. No liability will be accepted for any loss, damage, harm or injury whether special, consequential, direct or indirect suffered by you or any other person as a result of the use of this drawing. Contractors are to verify all dimensions and levels on site prior to commencement of any work. Report any discrepancies to designer before proceeding with any work. Location of underground services to be proven on site & protected if necessary prior to construction. Any damage to services caused by excavation works, shall be made good by contractor at contractors expense and to project managers satisfaction. All works shall comply with relevant authority requirements, Building codes & local council guidelines. All materials to be fixed according to manufacturers recommendations. Works are to be carried out by qualified tradesmen according to approved landscape plans. Urban Escape takes no responsibility for any variations in design, construction methods, materials or specifications without written permission by project manager.



**URBAN ESCAPE**  
LANDSCAPE CONTRACTORS

Nick McCarthy T/A Urban Aqua Pools and Spas are fully licensed pool builders.  
LANDSCAPING - DESIGN - POOLS

Mobile: 0416 180 530  
Email: [nick@urbanscape.com.au](mailto:nick@urbanscape.com.au)  
Web: [www.urbanscape.com.au](http://www.urbanscape.com.au)  
Address: Unit 48 / 28 Barcoo St,  
Roseville NSW Australia


Structural Landscape and Swimming Pool & Spa  
Builders License: 83931C  
Member of Landscape Contractors Assoc. NSW

**COPYRIGHT**  
Urban Escape

This design and drawing is protected by copyright.  
No part of this drawing may be copied,  
reproduced or published without the prior written  
consent of the Copyright owner, Urban Escape.  
Any unauthorised use is strictly prohibited.


DRAWN NM	SCALE 1:100 @ A3	DATE 29/09/20	DWG NO <b>LA101</b>	REV
TITLE PAUL BARRETT 135 SEAFORTH AVE SEAFORTH <b>SECTIONS</b>				



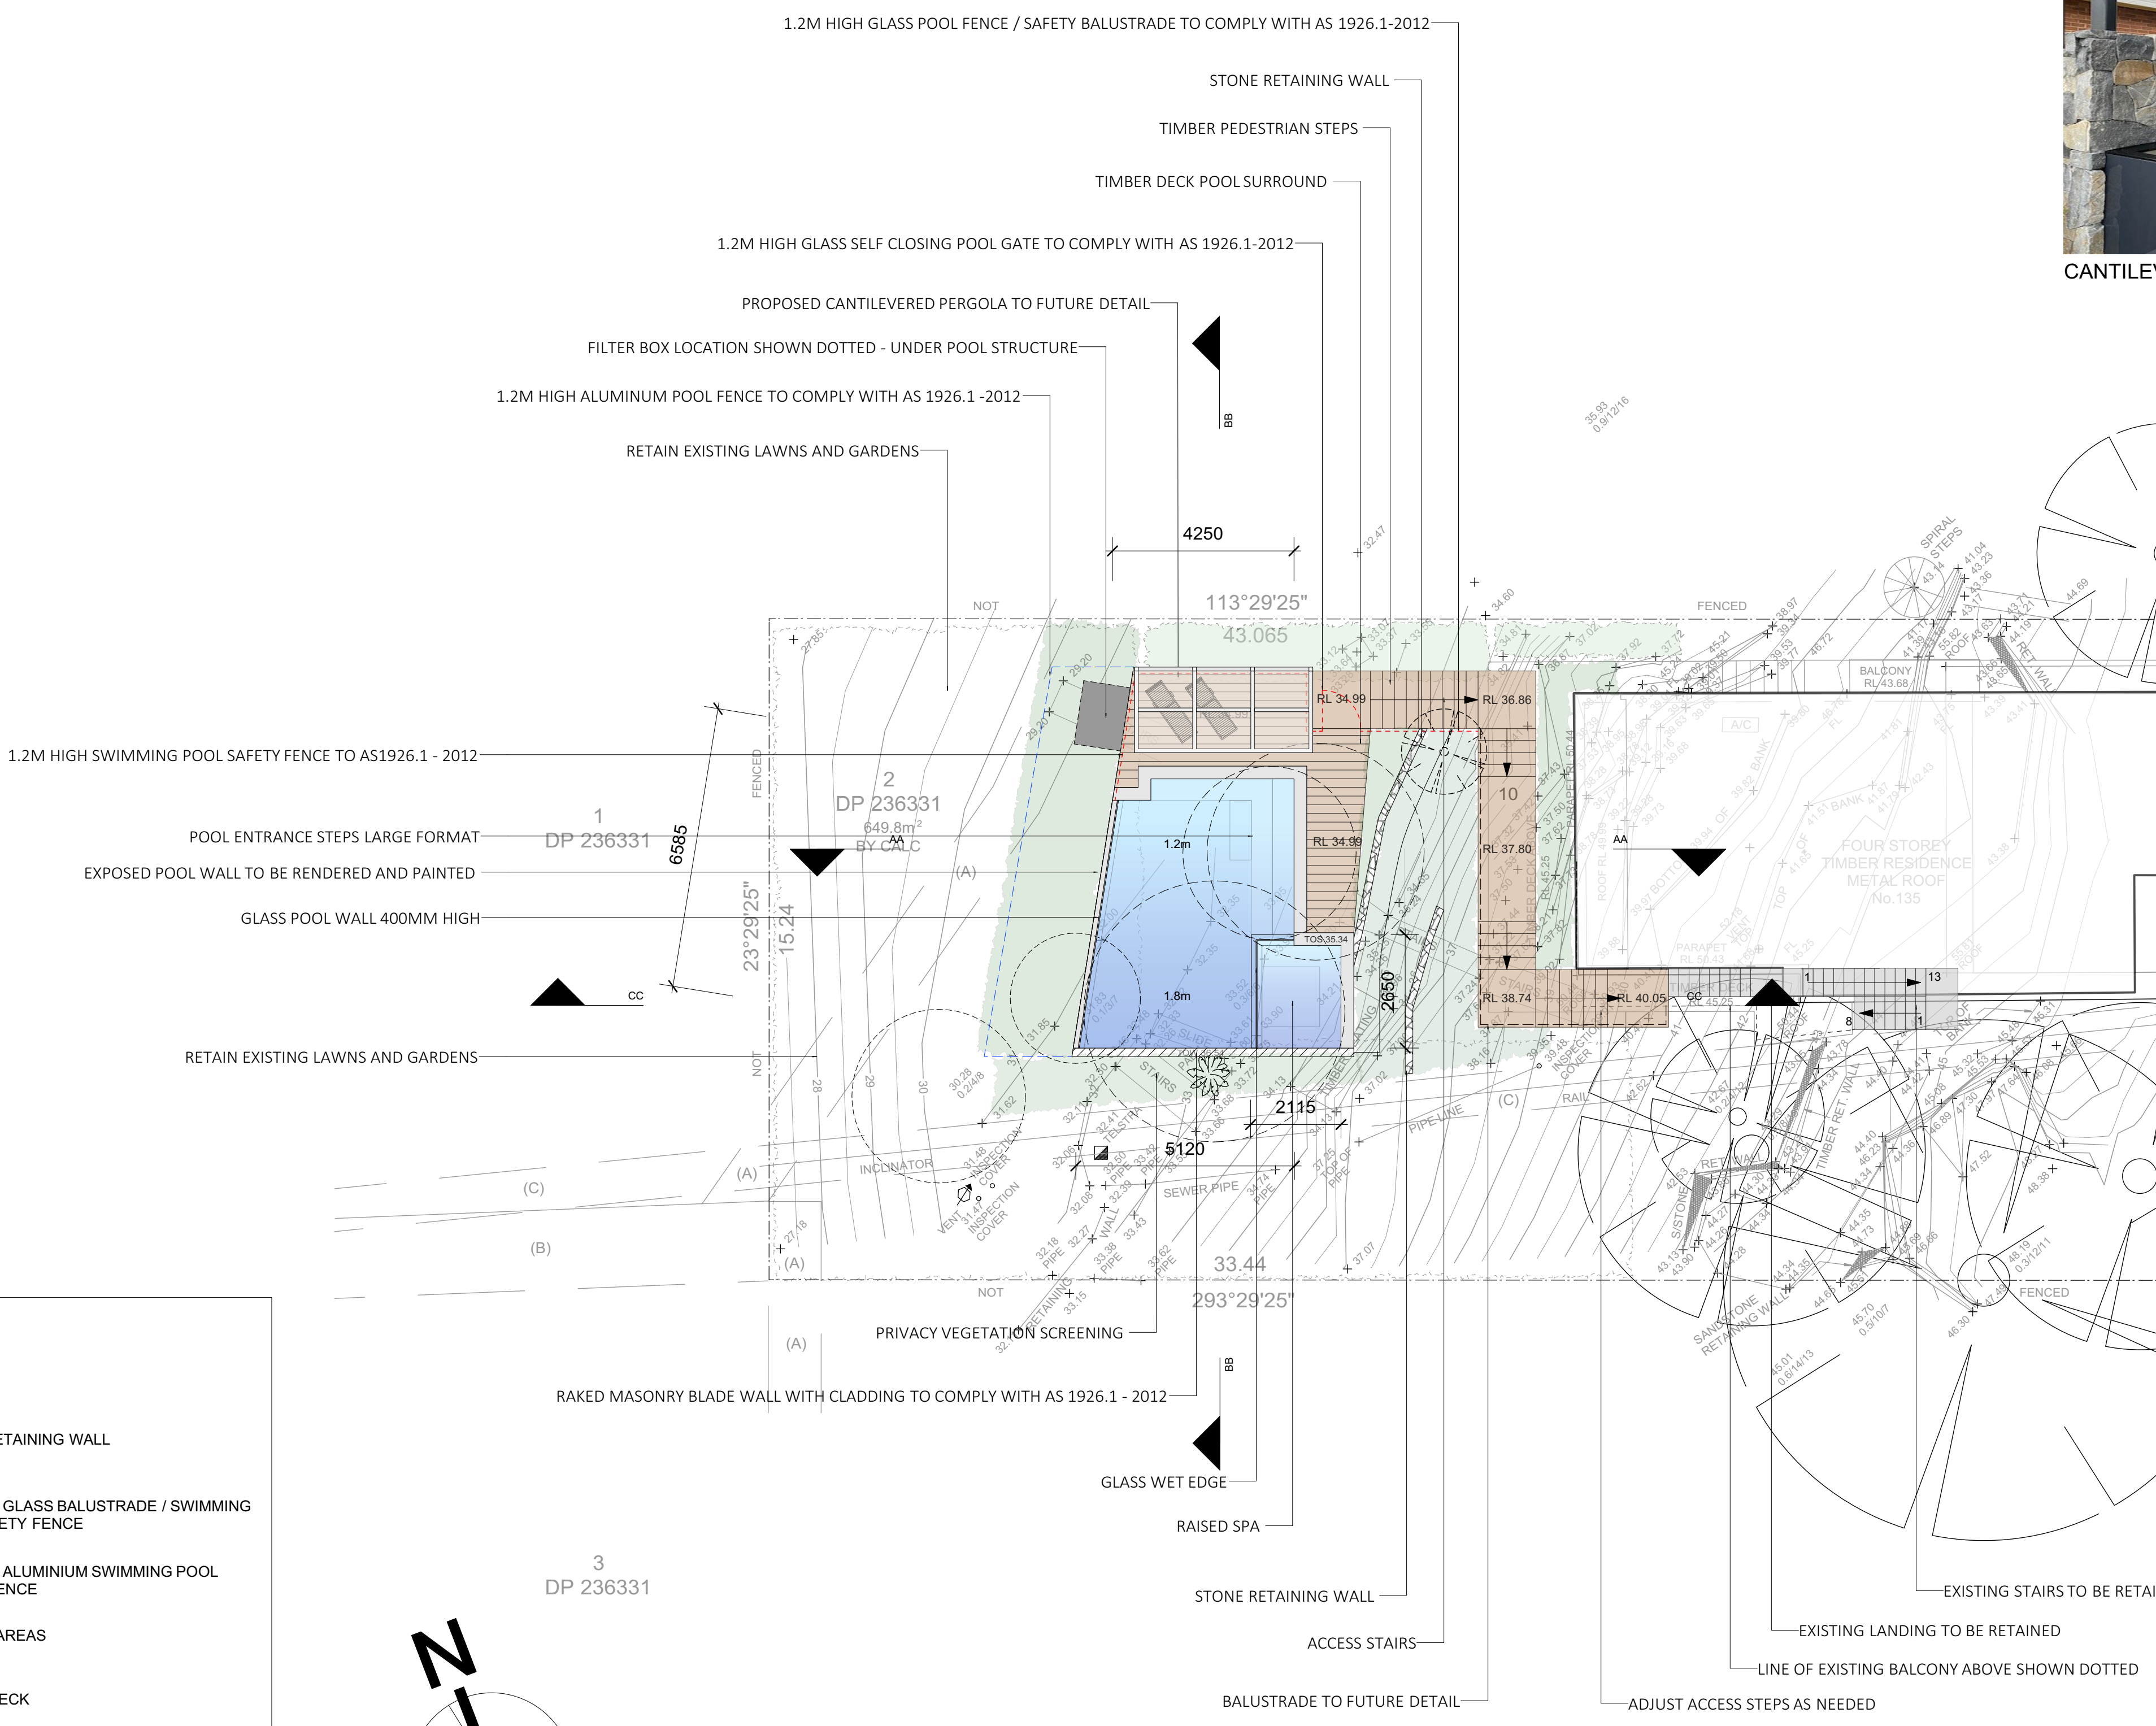

**LEGEND**

- STONE RETAINING WALL
- 1.2M HIGH GLASS BALUSTRADE / SWIMMING POOL SAFETY FENCE
- 1.2M HIGH ALUMINIUM SWIMMING POOL SAFETY FENCE
- GARDEN AREAS
- TIMBER DECK
- MASONRY BLADE WALL
- VEGETATION TO BE REMOVED
- 30MM STEEL ROUND BAR POOL FENCE

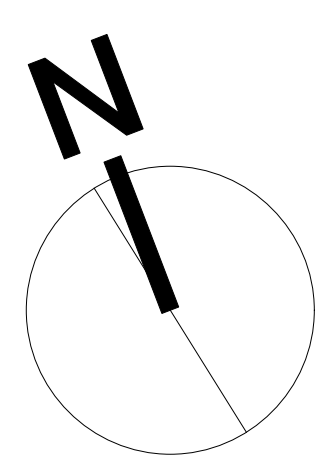


CANTILEVERED PERGOLA



30MM STEEL ROUND BAR FENCE



ALUMINIUM FENCE

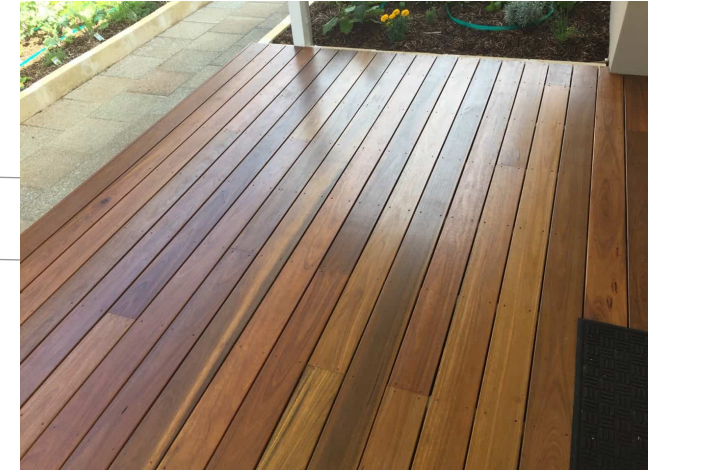


HARDWOOD DECKING



GLASS FENCING



GLASS POOL WALL

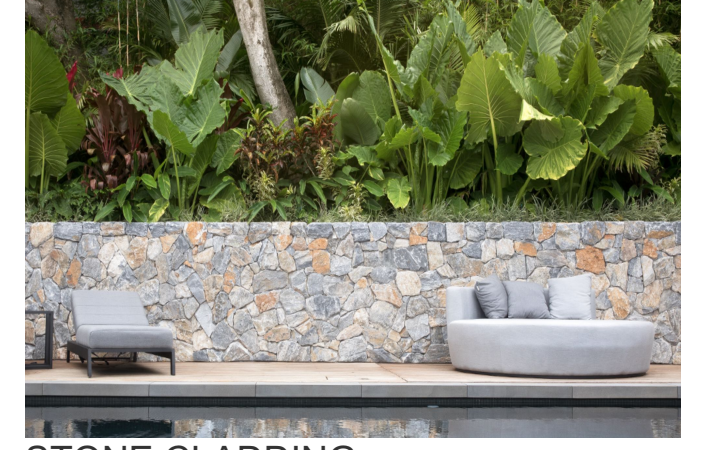

STONE CLADDING

**THIS PLAN IS TO BE READ IN CONJUNCTION WITH THE CONDITIONS OF DEVELOPMENT CONSENT**  
DA2020/1324

Note: If the status of this drawing is not signed off for construction, it may be subject to change, alteration or amendment at the discretion of Urban Escape. No liability will be accepted for any loss, damage, harm or injury whether special, consequential, direct or indirect suffered by you or any other person as a result of the use of this drawing. Contractor are to verify all dimensions and levels on site prior to commencement of any work. Report any discrepancies to designer before proceeding with any work. Location of underground services to be proven on site & protected if necessary prior to construction. Any damage to services caused by excavation works, shall be made good by contractor at contractors expense and to project managers satisfaction. All works shall comply with relevant authority requirements, building codes & local council guidelines. All materials to be fixed according to manufacturers recommendations. Works are to be carried out by qualified tradesmen according to approved landscape plans. Urban Escape takes no responsibility for any variations in design, construction methods, materials or specifications without written permission by project manager.



**URBAN ESCAPE**  
LANDSCAPE CONTRACTORS

Nick McCarthy T/A Urban Aqua Pools and Spas are fully licensed pool builders.  
LANDSCAPING - DESIGN - POOLS


**Mobile: 0416 180 530**  
**Email: [nick@urbanscape.com.au](mailto:nick@urbanscape.com.au)**  
**Web: [www.urbanscape.com.au](http://www.urbanscape.com.au)**  
**Address: Unit 48 / 28 Barcoo St, Roseville NSW Australia**

Structural Landscape and Swimming Pool & Spa Builders License: 83931C  
Member of Landscape Contractors Assoc. NSW

 This design and drawing is protected by copyright. No part of this drawing may be copied, reproduced or published without the prior written consent of the Copyright owner, Urban Escape. Any unauthorised use is strictly prohibited.	DRAWN NM	SCALE 1:100	DATE 23/09/20	DWG NO	REV
	TITLE PAUL BARRETT 135 SEAFORTH AVE SEAFORTH LANDSCAPE CONCEPT PLAN			LA101	



PLANT SCHEDULE				
ID	Qty	Latin Name	Common Name	Scheduled Size
AA	13	Agave attenuata	Agave	300 mm
AS	5	Acmena smithii	Lillypilly	300 mm
BM	8	Bambusa multiplex `Alphonse Karr`	Alphonse Karr Bamboo	25 L
CG	10	Casuarina glauca 'Cousin It'	Cousin It	200 mm
EE	3	Elaeocarpus eumundi	Smoothed leaved Quandong	300 mm
LLT	11	Lomandra longifolia 'Tanika'	Spiny-headed mat rush	200 mm
PO	8	Pennisetum alopecuroides 'Nafray'	Dwarf Fountain Grass	150 mm
WF	6	Waterhousia floribunda	Weeping Lilly Pilly	300 mm
WF-1	11	Westringia fruticosa	Coastal Rosemary	200mm

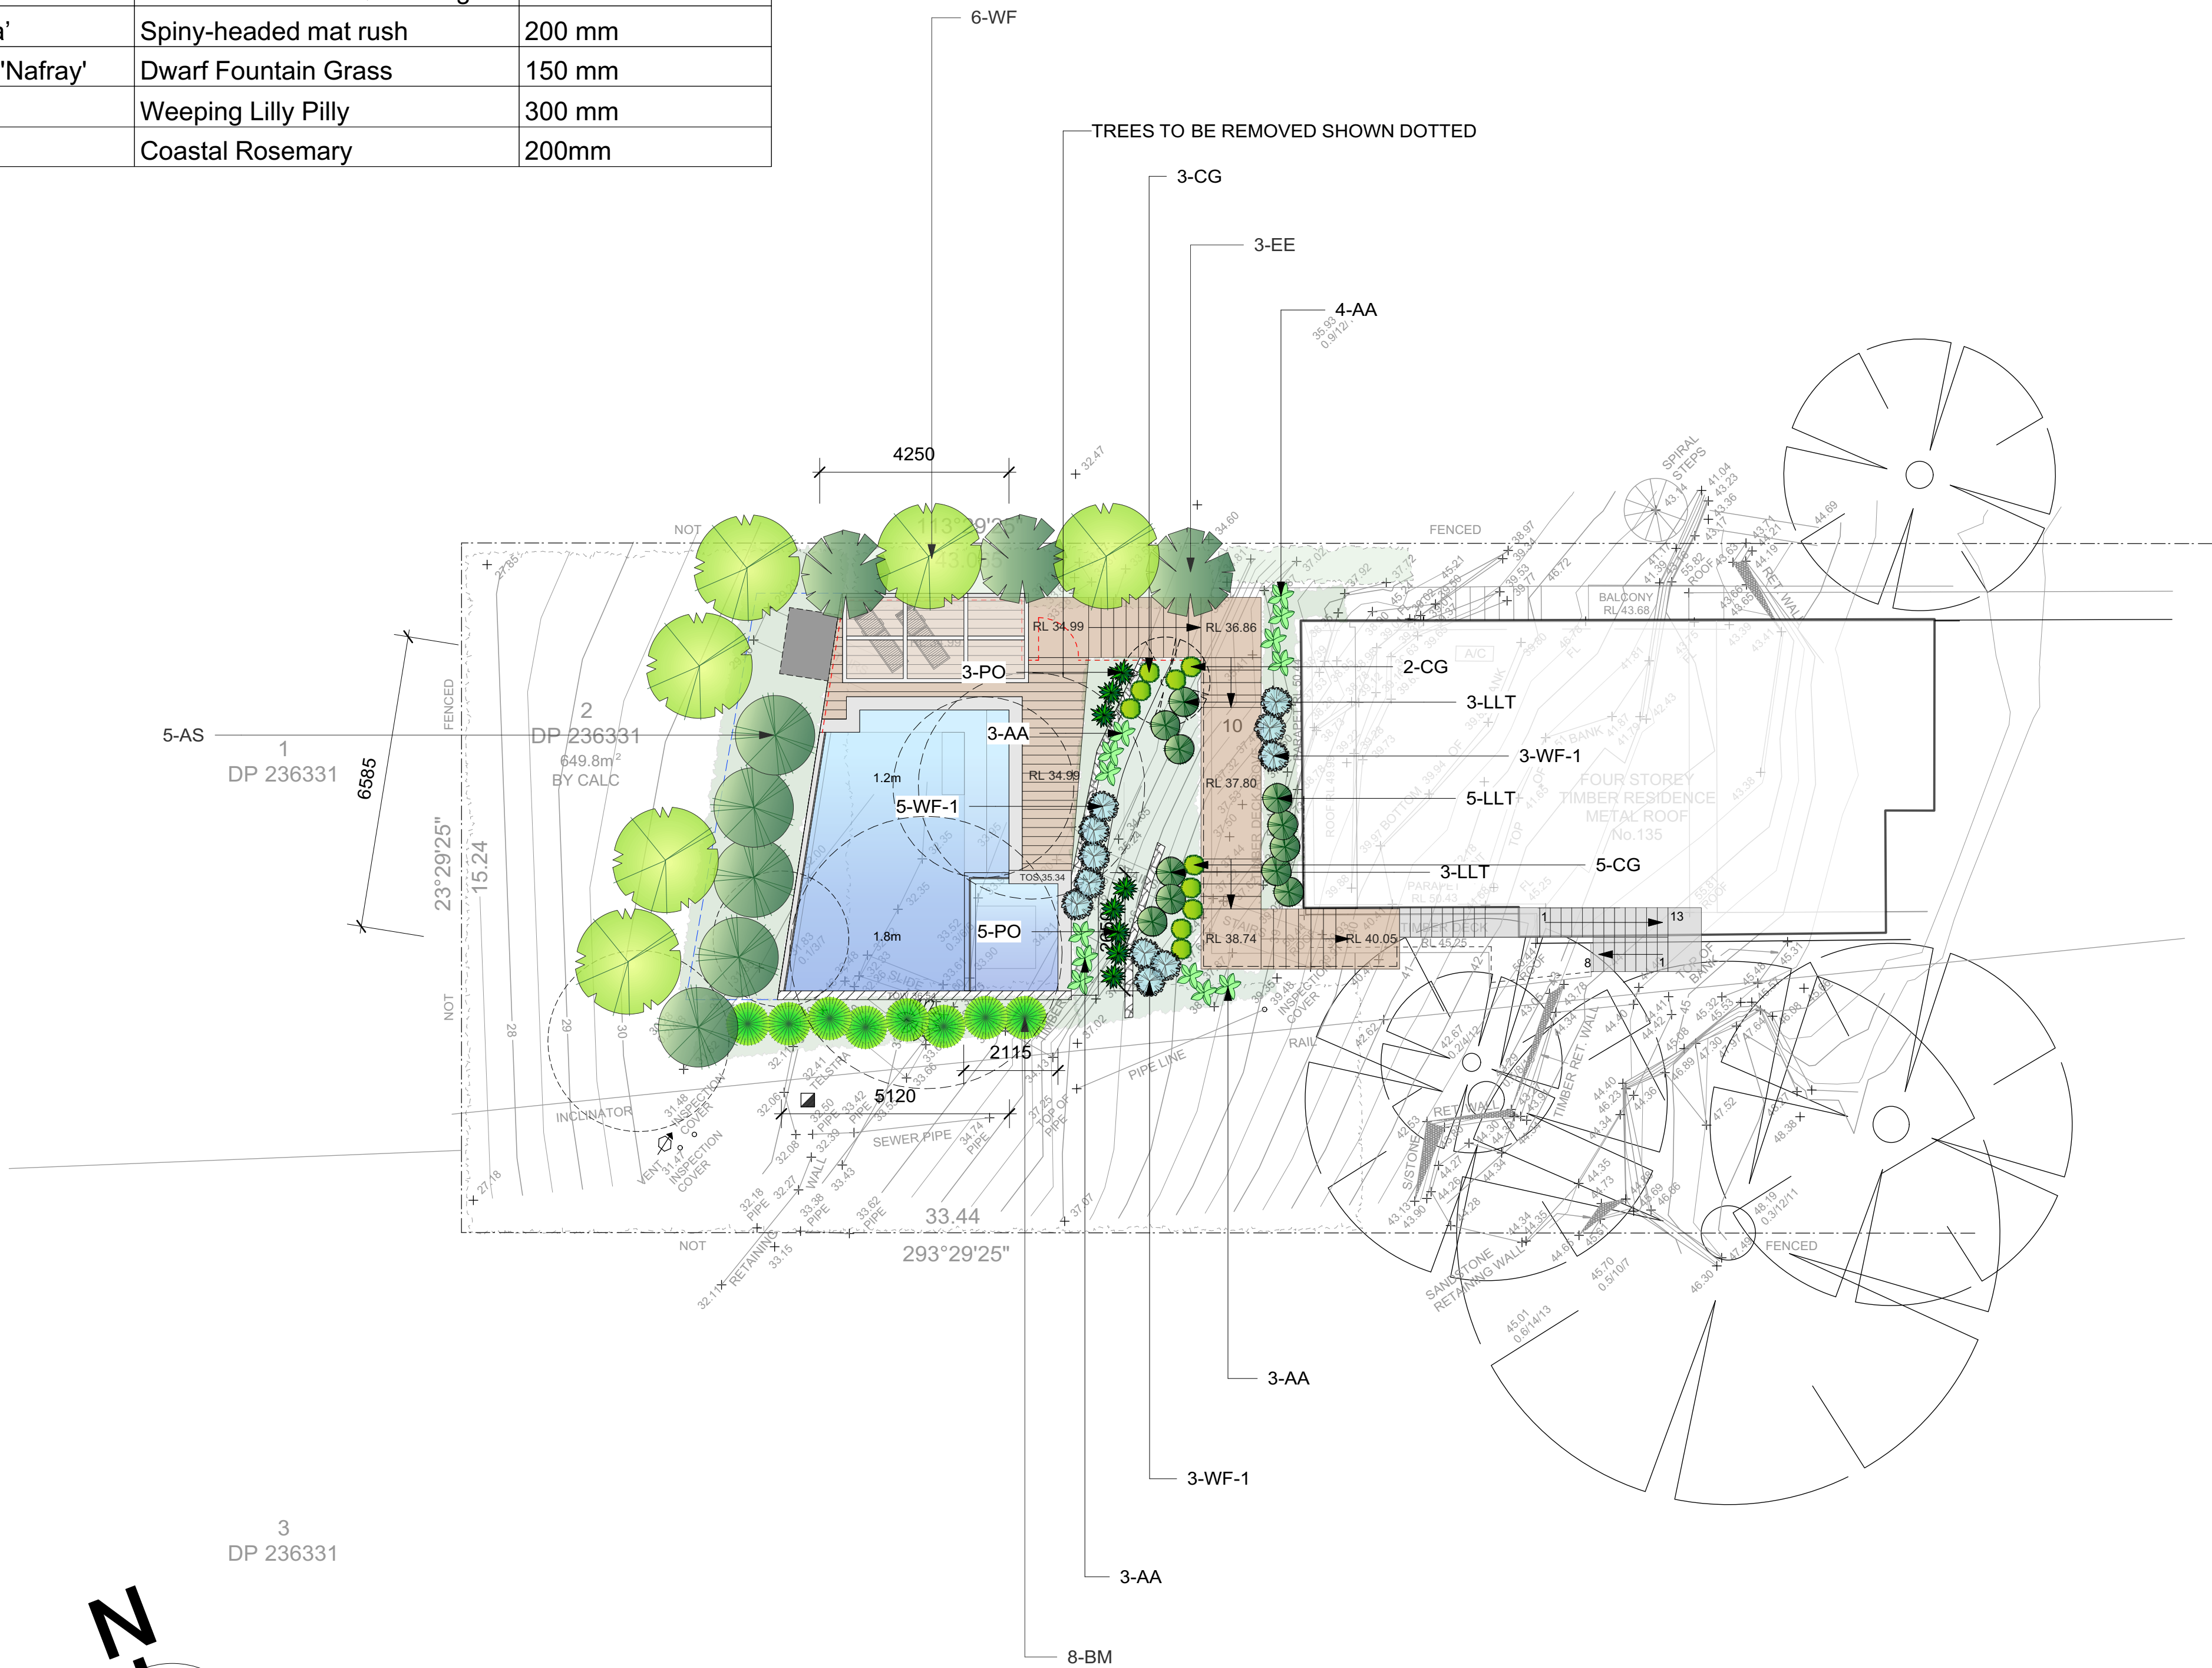

## LEGEND

- STONE RETAINING WALL
- 1.2M HIGH GLASS BALUSTRADE / SWIMMING POOL SAFETY FENCE
- 1.2M HIGH ALUMINIUM SWIMMING POOL SAFETY FENCE
- GARDEN AREAS
- TIMBER DECK
- MASONRY BLADE WALL
- VEGETATION TO BE REMOVED
- 30MM STEEL ROUND BAR POOL FENCE

**THIS PLAN IS TO BE READ IN CONJUNCTION WITH THE CONDITIONS OF DEVELOPMENT CONSENT**

DA2020/1324

Note: If the status of this drawing is not signed off for construction, it may be subject to change, alteration or amendment at the discretion of Urban Escape. No liability will be accepted for any loss, damage, harm or injury whether special, consequential, direct or indirect suffered by you or any other person as a result of the use of this drawing. Contractor are to verify all dimensions and levels on site prior to commencement of any work. Report any discrepancies to designer before proceeding with any work. Location of underground services to be proven on site & protected if necessary prior to construction. Any damage to services caused by excavation works, shall be made good by contractor at contractors expense and to project managers satisfaction. All works shall comply with relevant authority requirements, building codes & local council guidelines. All materials to be fixed according to manufacturers recommendations. Works are to be carried out by qualified tradesmen according to approved landscape plans. Urban Escape takes no responsibility for any variations. In design, construction methods, materials or specifications without written permission by project manager.



**URBAN ESCAPE**  
LANDSCAPE CONTRACTORS

Nick McCarthy T/A Urban Aqua Pools and Spas are fully licensed pool builders.  
LANDSCAPING - DESIGN - POOLS

**Mobile: 0416 180 530**  
**Email: nick@urbanescape.com.au**  
**Web: www.urbanescape.com.au**  
**Address: Unit 48 / 28 Barcoo St,**  
**Roseville NSW Australia**

Structural Landscape and Swimming Pool & Spa  
Builders License: 83931C  
Member of Landscape Contractors Assoc. NSW

**COPYRIGHT**  
**Urban Escape**

This design and drawing is protected by copyright. No part of this drawing may be copied, reproduced or published without the prior written consent of the Copyright owner, Urban Escape. Any unauthorised use is strictly prohibited.

DRAWN	SCALE	DATE	DWG NO	REV
NM	1:100	23/09/20		
TITLE: PAUL BARRETT 136 SEAPORT AVE SEAFORTH PLANTING PLAN				
LA101				