

110 WULLAMATTA ROAD, NEWPORT, NSW, 2106




NatHERS Construction & Insulation Specifications:

Building Component	Construction Materials		Insulation	Colour - Solar Absorpt.	Other Detail/Requirements
External Walls	Metal Cladding	Plasterboard lined	R2.7 + Reflective Foil	Dark (>0.71)	
Internal walls (within)	Plasterboard on studs		R2.0		
Windows/Glazing	Alum SG High Solar Gain Low-E: U = 5.40: SHGC = 0.58				
Roof	Metal Deck		R4.0	Dark (>0.71)	
Ceiling	Plasterboard				
Floor Structure	Timber				
Floor Covering	Ceramic Tiles	Wet areas			
	Timber	All other rooms			
Ceiling/Wall Penetrations					
External Shading Devices	External Louvres				W02


ARCHITECT'S WORK IS COPYRIGHT AND COVERED BY COPYRIGHT ACT 1968
DRAWINGS NOT TO BE SCALED. USE FIGURED DIMENSIONS ONLY. CHECK ALL DIMENSIONS ON SITE. PRIOR TO MANUFACTURE MEASURE ALL WINDOW/DOOR OPENINGS ON SITE. ELECTRONIC COPIES OF DRAWINGS SHOULD BE VERIFIED AGAINST PRINTED COPIES TO ENSURE NO LOSS OF INFORMATION. IF IN DOUBT ASK

ARCHITECT  reg# NSW 7417 - TIM WEST ph. 02 9918 5085 e. tim@thw.net.au m. Suite 101 - Level 1, 60 Old Barrenjoey rd, Avalon NSW, 2107	SURVEY DA SURVEYS 27 CHILTERN RD, INGLESIDE, NSW, 2101 E. PETER@DASURVEYS.NET.AU	PLANNER VAUGHAN MILLIGAN DEVELOPMENT CONSULTING PO BOX 49, NEWPORT BEACH, NSW, 2106 P. 99994922 E. vmdc@bigpond.net.au	BASIX SUSTAINABLE THERMAL SOLUTIONS 138 COWLES RD, MOSMAN, NSW, 2088 P.0420 312 721 E.ENQUIRIES@SUSTAINABLETHERMALSOLUTIONS.COM.AU	PROJECT GARAGE AND SECONDARY DWELLING 110 WALLUMATTA RD, NEWPORT, NSW, 2106	C B A IS	14/03/2022 01/03/2022 20/01/2022 DATE	DA DA FOR CONSULTANTS COMMENTS	JOB NUM# 186	DRAWN BY BH	CHK. BY TW	PAGE SIZE A3
	PROJECT NAME 110 WALLUMATTA RD		SCALE								
	DRAWING NAME COVERPAGE		DRAWING NUMBER A 00 -C								
STORMWATER BARRENJOEY CONSULTANTING ENGINEERS 34 GEORGE ST, AVALON, SYDNEY, NSW, 2107 P. 0418 630 330 E. lucasbce@bigpond.com	GEOTECHNICAL		CLIENT TERRY-LYN STEVENS & ANDREW MATTHEWS 0404 891 771 matthews_andrew@outlook.com t@terry-lyn.com.au								

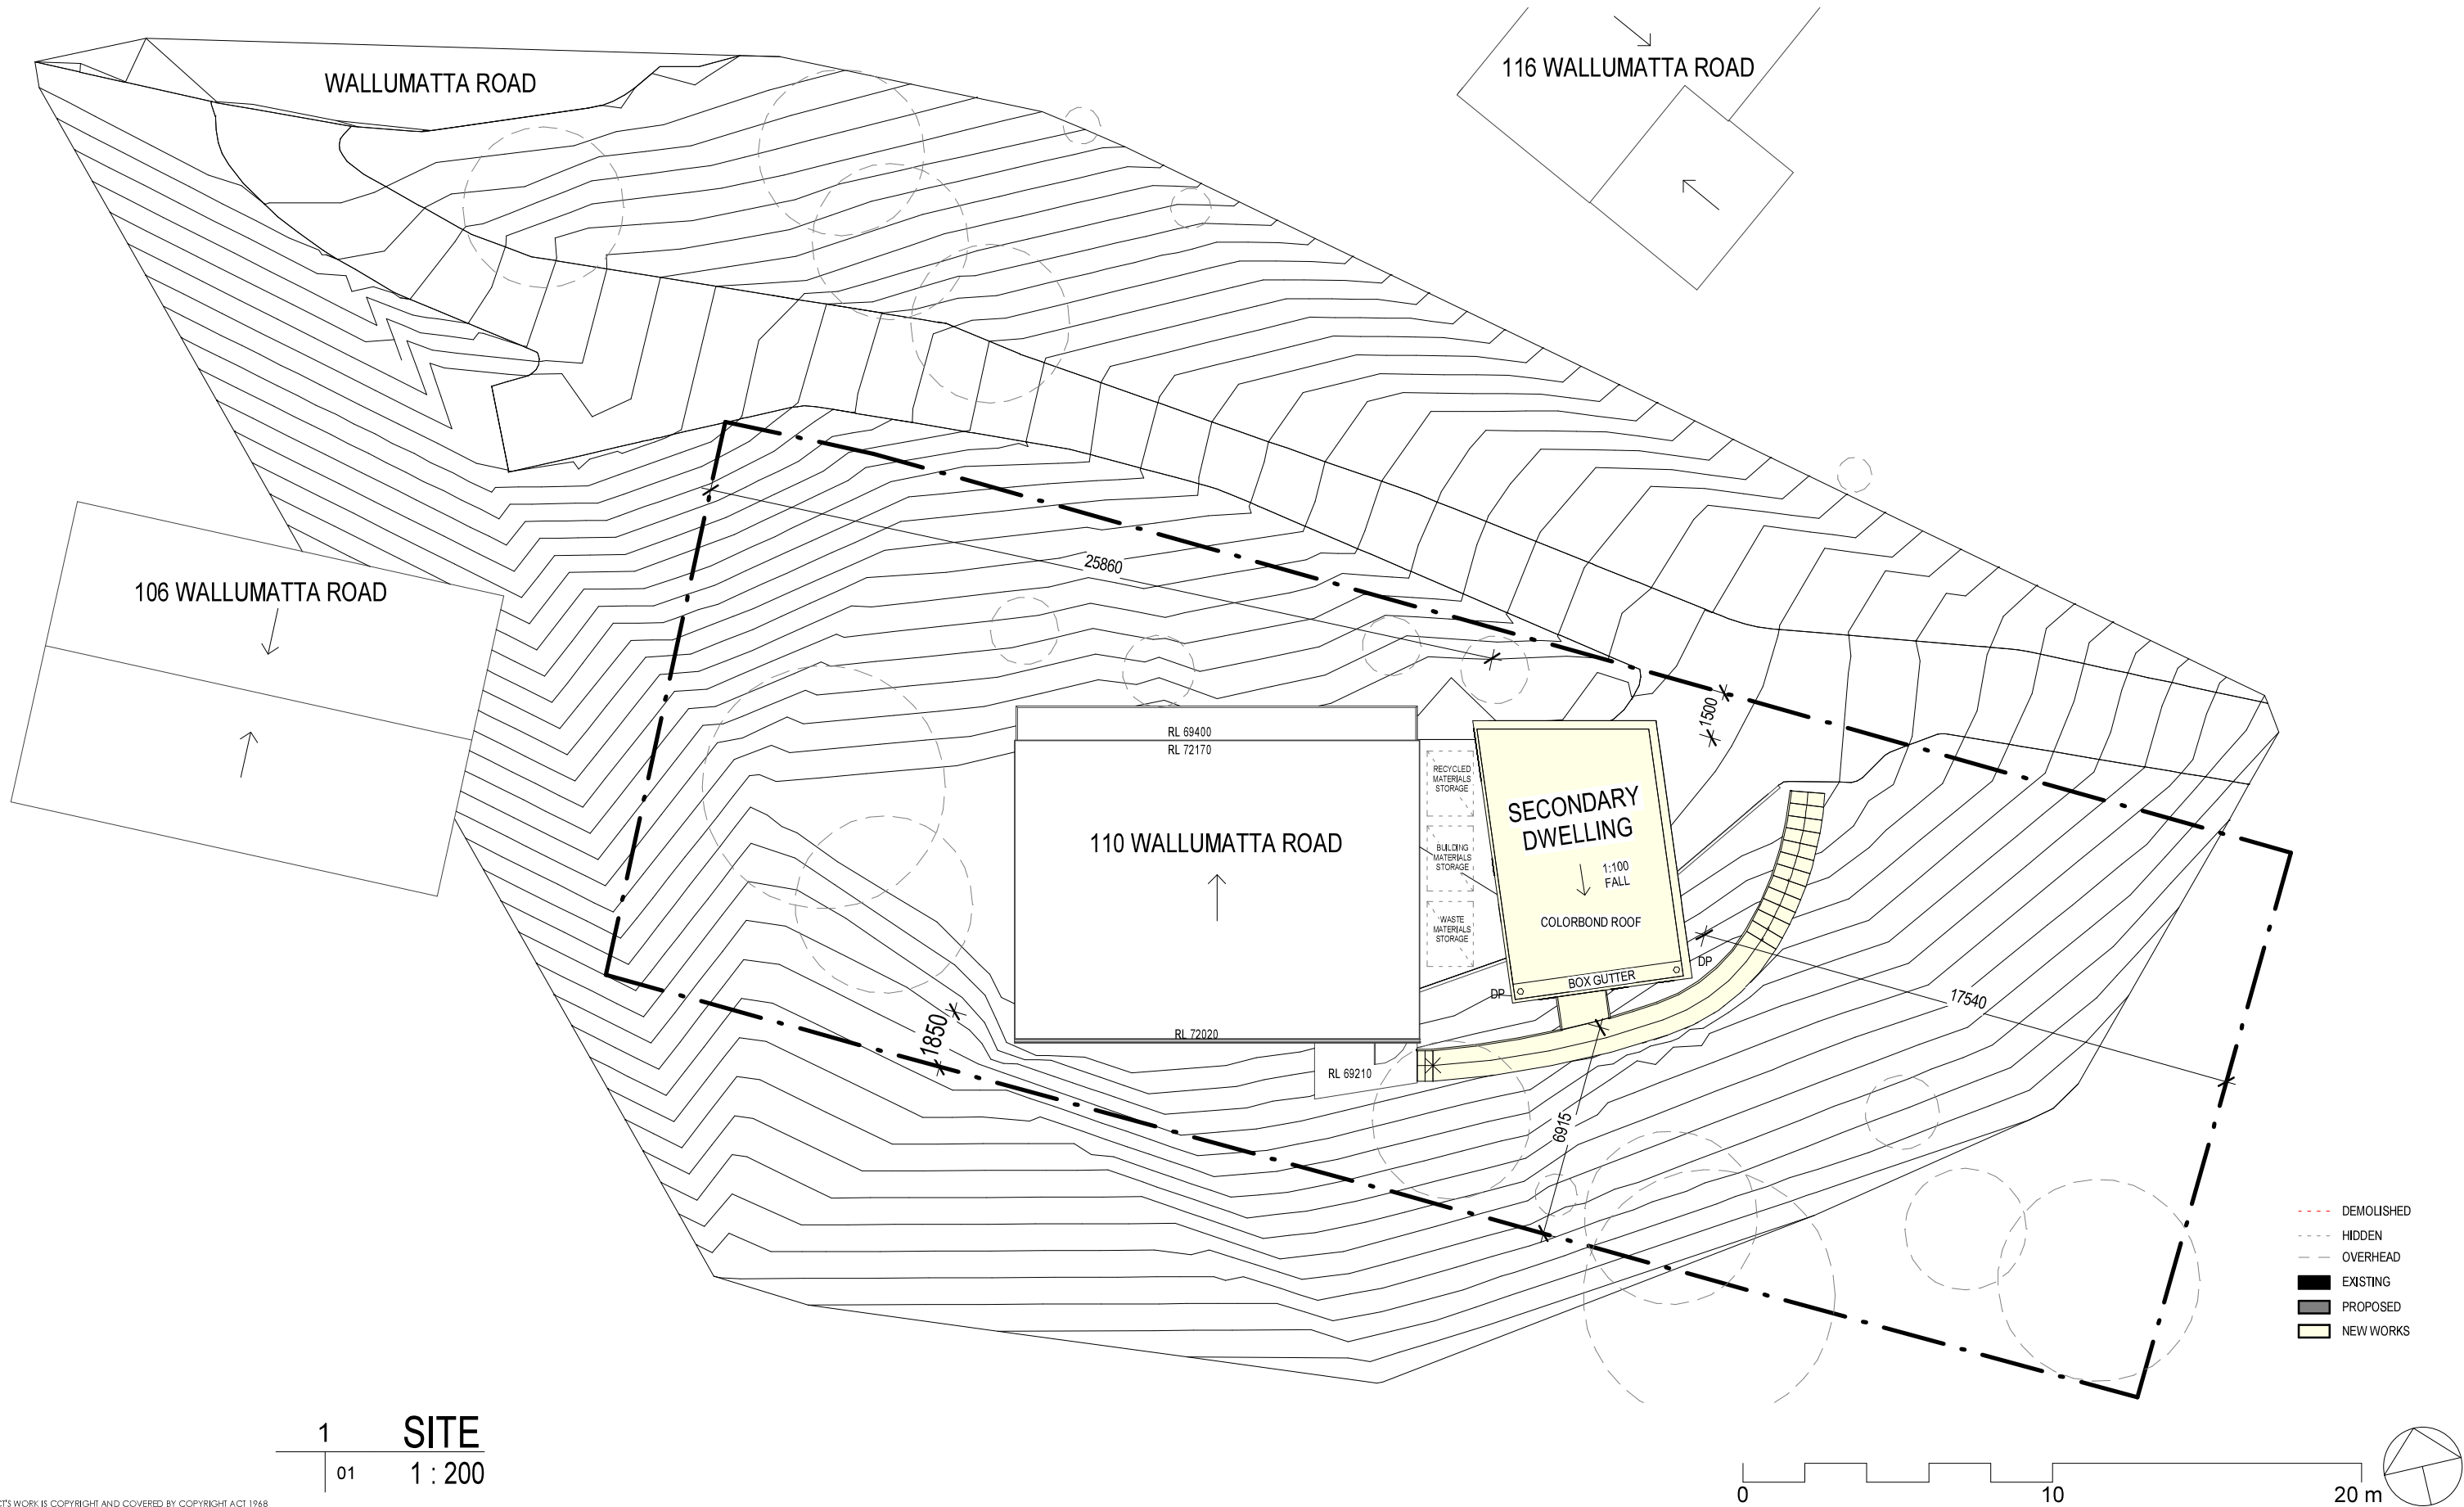


ARCHITECT'S WORK IS COPYRIGHT AND COVERED BY COPYRIGHT ACT 1968
DRAWINGS NOT TO BE SCALED. USE FIGURED DIMENSIONS ONLY. CHECK ALL DIMENSIONS ON SITE. PRIOR TO MANUFACTURE MEASURE ALL WINDOW/DOOR OPENINGS ON SITE. ELECTRONIC COPIES OF DRAWINGS SHOULD BE VERIFIED AGAINST PRINTED COPIES TO ENSURE NO LOSS OF INFORMATION. IF IN DOUBT ASK

ARCHITECT  reg# NSW 7417 - TIM WEST ph. 02 9918 5085 e. tim@thw.net.au m. Suite 101 - Level 1, 60 Old Barrenjoey rd, Avalon NSW, 2107	SURVEY DA SURVEYS 27 CHILTERN RD, INGLESIDE, NSW, 2101 E. PETER@DASURVEYS.NET.AU	PLANNER VAUGHAN MILLIGAN DEVELOPMENT CONSULTING PO BOX 49, NEWPORT BEACH, NSW, 2106 P. 99994922 E. vmdc@bigpond.net.au	BASIX SUSTAINABLE THERMAL SOLUTIONS 138 COWLES RD, MOSMAN, NSW, 2088 P. 0420 312 721 E. ENQUIRIES@SUSTAINABLETHERMALSOLUTIONS.COM.AU	PROJECT GARAGE AND SECONDARY DWELLING 110 WALLUMATTA RD, NEWPORT, NSW, 2106	C B A IS	14/03/2022 01/03/2022 20/01/2022 DATE	DA DA FOR CONSULTANTS COMMENTS	JOB NUM# 186	DRAWN BY BH	CHK. BY TW	PAGE SIZE A3
	STORMWATER BARRENJOEY CONSULTANTING ENGINEERS 34 GEORGE ST, AVALON, SYDNEY, NSW, 2107 P. 0418 630 330 E. lucasbce@bigpond.com	GEOTECHNICAL		CLIENT TERRY-LYN STEVENS & ANDREW MATTHEWS 0404 891 771 matthews_andrew@outlook.com t@terry-lyn.com.au				PROJECT NAME 110 WALLUMATTA RD		SCALE As indicated	
								DRAWING NAME SITE & ROOF PLAN		DRAWING NUMBER A 01 -C	

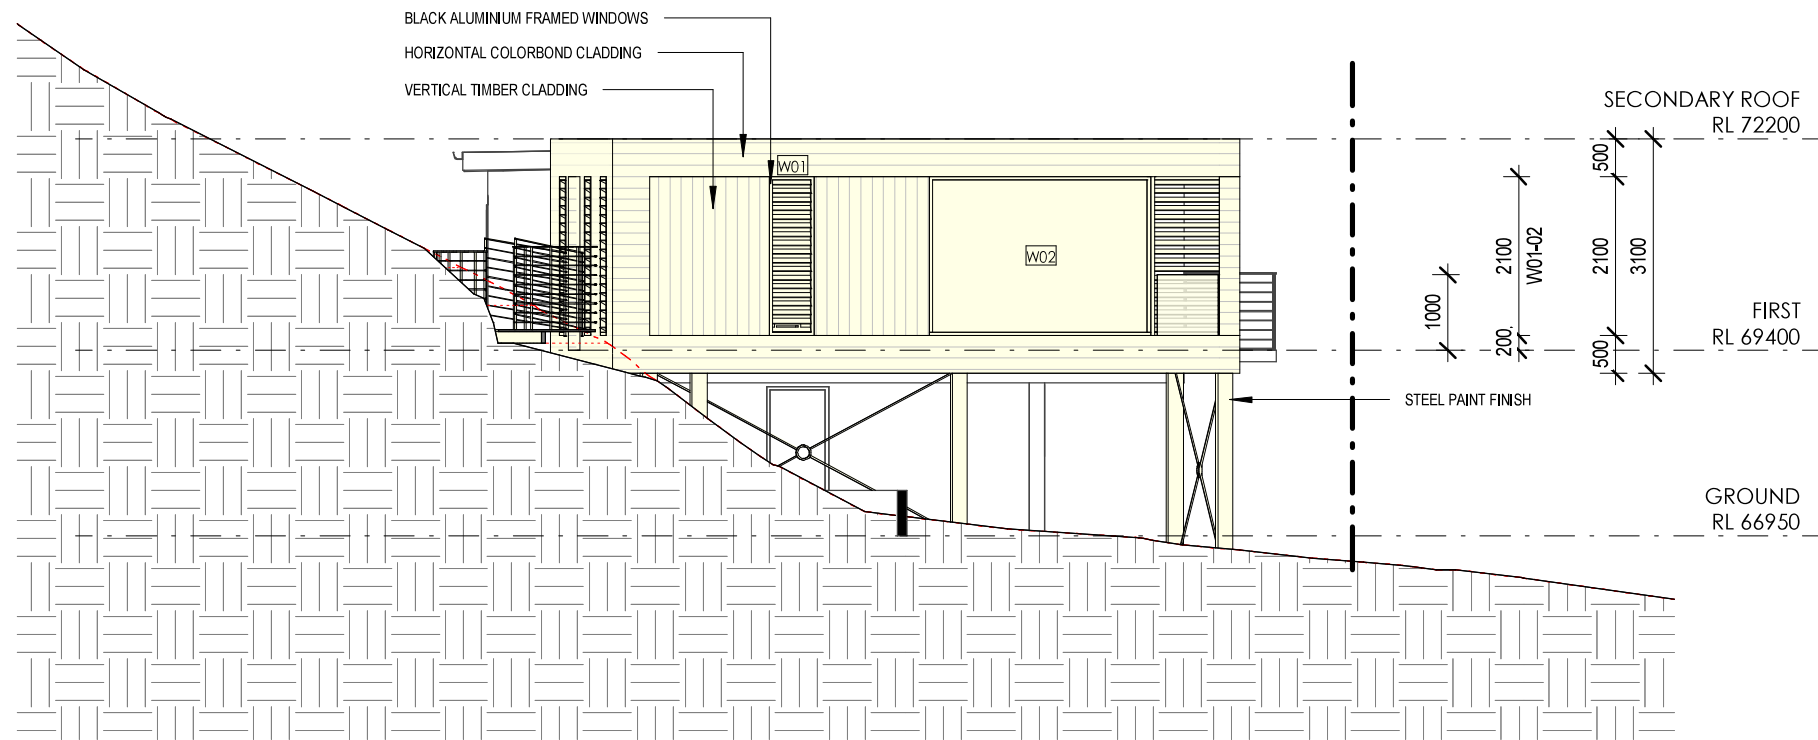


1 EAST
10 1 : 100

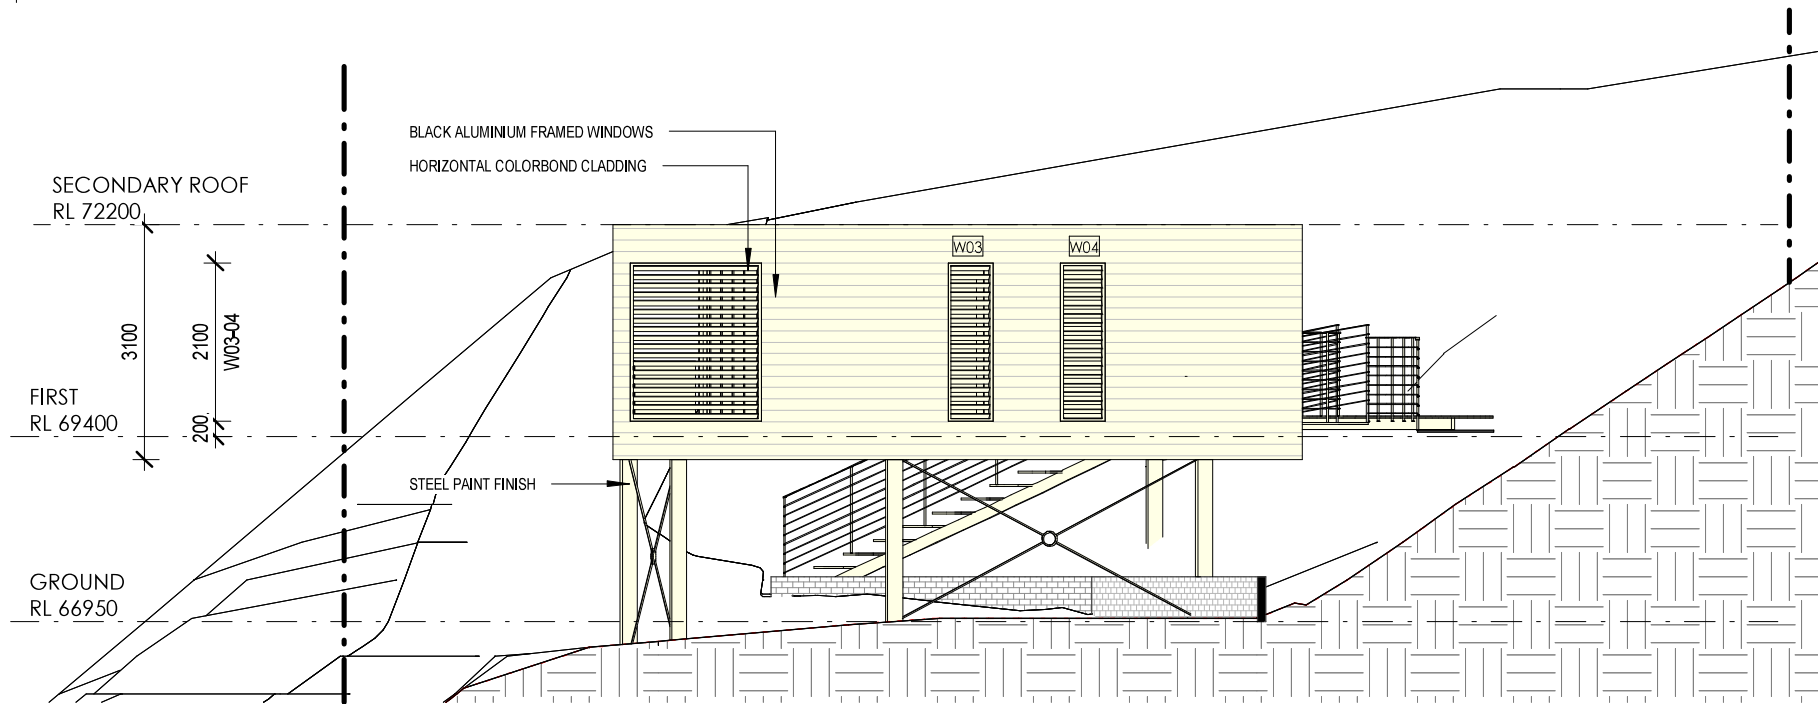


2 WEST
10 1 : 100

- DEMOLISHED
- HIDDEN
- OVERHEAD
- EXISTING
- PROPOSED
- NEW WORKS

 


ARCHITECT'S WORK IS COPYRIGHT AND COVERED BY COPYRIGHT ACT 1968
DRAWINGS NOT TO BE SCALED. USE FIGURED DIMENSIONS ONLY. CHECK ALL DIMENSIONS ON SITE. PRIOR TO MANUFACTURE MEASURE ALL WINDOW/DOOR OPENINGS ON SITE. ELECTRONIC COPIES OF DRAWINGS SHOULD BE VERIFIED AGAINST PRINTED COPIES TO ENSURE NO LOSS OF INFORMATION. IF IN DOUBT ASK

ARCHITECT  reg# NSW 7417 - TIM WEST ph. 02 9918 5085 e. tim@thw.net.au m. Suite 101 - Level 1, 60 Old Barrenjoey rd, Avalon NSW, 2107	SURVEY DA SURVEYS 27 CHILTERN RD, INGLESIDE, NSW, 2101 E. PETER@DASURVEYS.NET.AU	PLANNER VAUGHAN MILLIGAN DEVELOPMENT CONSULTING PO BOX 49, NEWPORT BEACH, NSW, 2106 P. 99994922 E. vmdc@bigpond.net.au	BASIX SUSTAINABLE THERMAL SOLUTIONS 138 COWLES RD, MOSMAN, NSW, 2088 P.0420 312 721 E.ENQUIRIES@SUSTAINABLETHERMALSOLUTIONS.COM.AU	PROJECT GARAGE AND SECONDARY DWELLING 110 WALLUMATTA RD, NEWPORT, NSW, 2106	C 14/03/2022 DA B 01/03/2022 DA A 20/01/2022 FOR CONSULTANTS IS DATE COMMENTS			JOB NUM# 186	DRAWN BY BH	CHK. BY TW	PAGE SIZE A3	
	PROJECT NAME 110 WALLUMATTA RD							SCALE 1 : 100				
	DRAWING NAME ELEVATIONS							DRAWING NUMBER A 10 -C				
STORMWATER BARRENJOEY CONSULTANT ENGINEERS 34 GEORGE ST, AVALON, SYDNEY, NSW, 2107 P. 0418 630 330 E. lucasbce@bigpond.com	GEOTECHNICAL		CLIENT TERRY-LYN STEVENS & ANDREW MATTHEWS 0404 891 771 matthews_andrew@outlook.com t@terry-lyn.com.au									

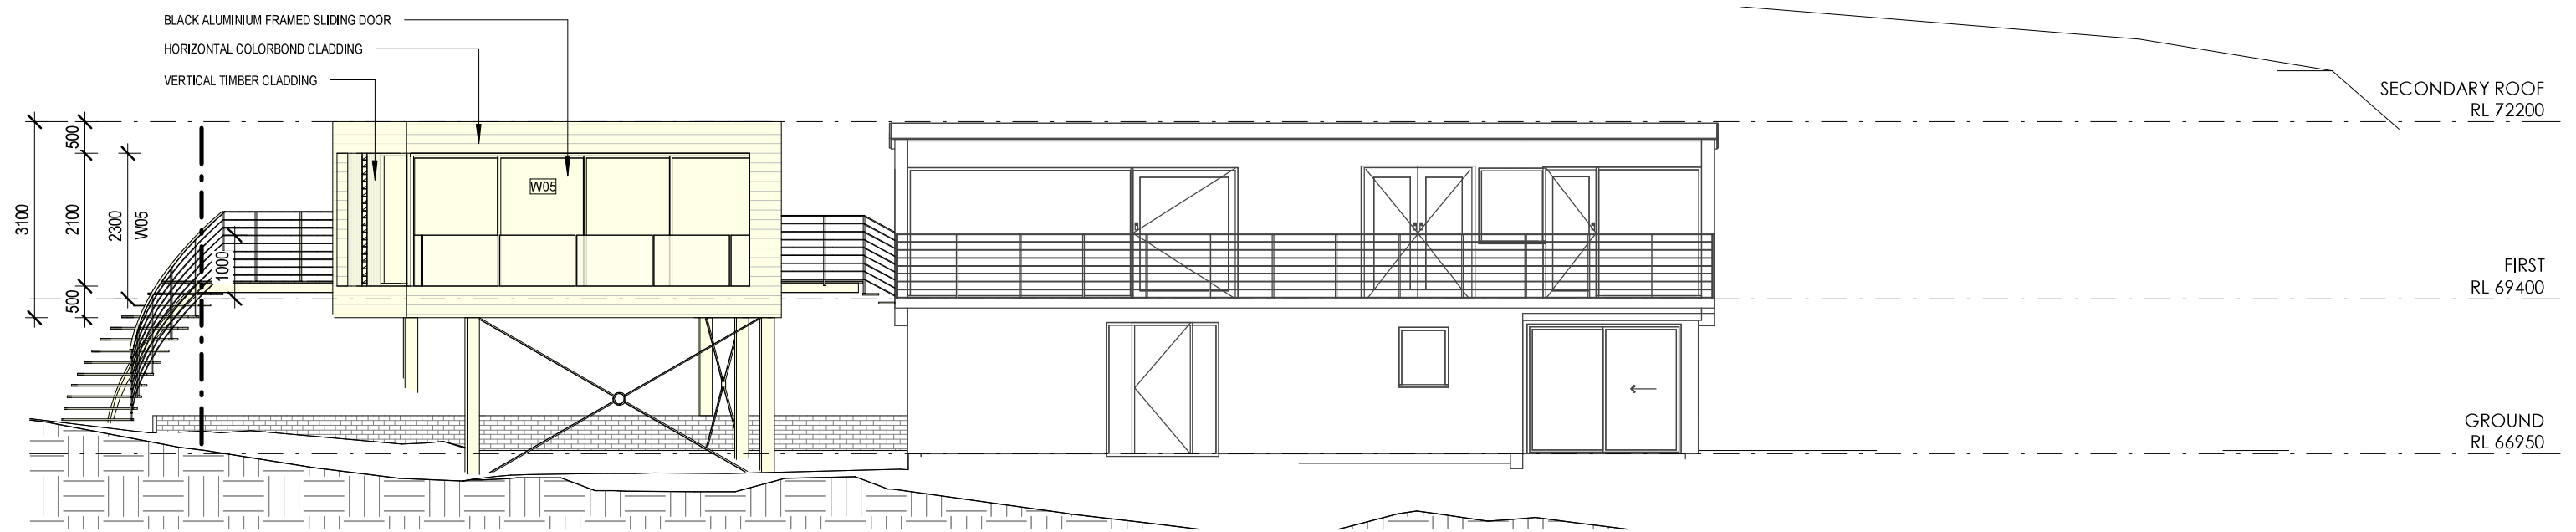


1 NORTH
11 1 : 100

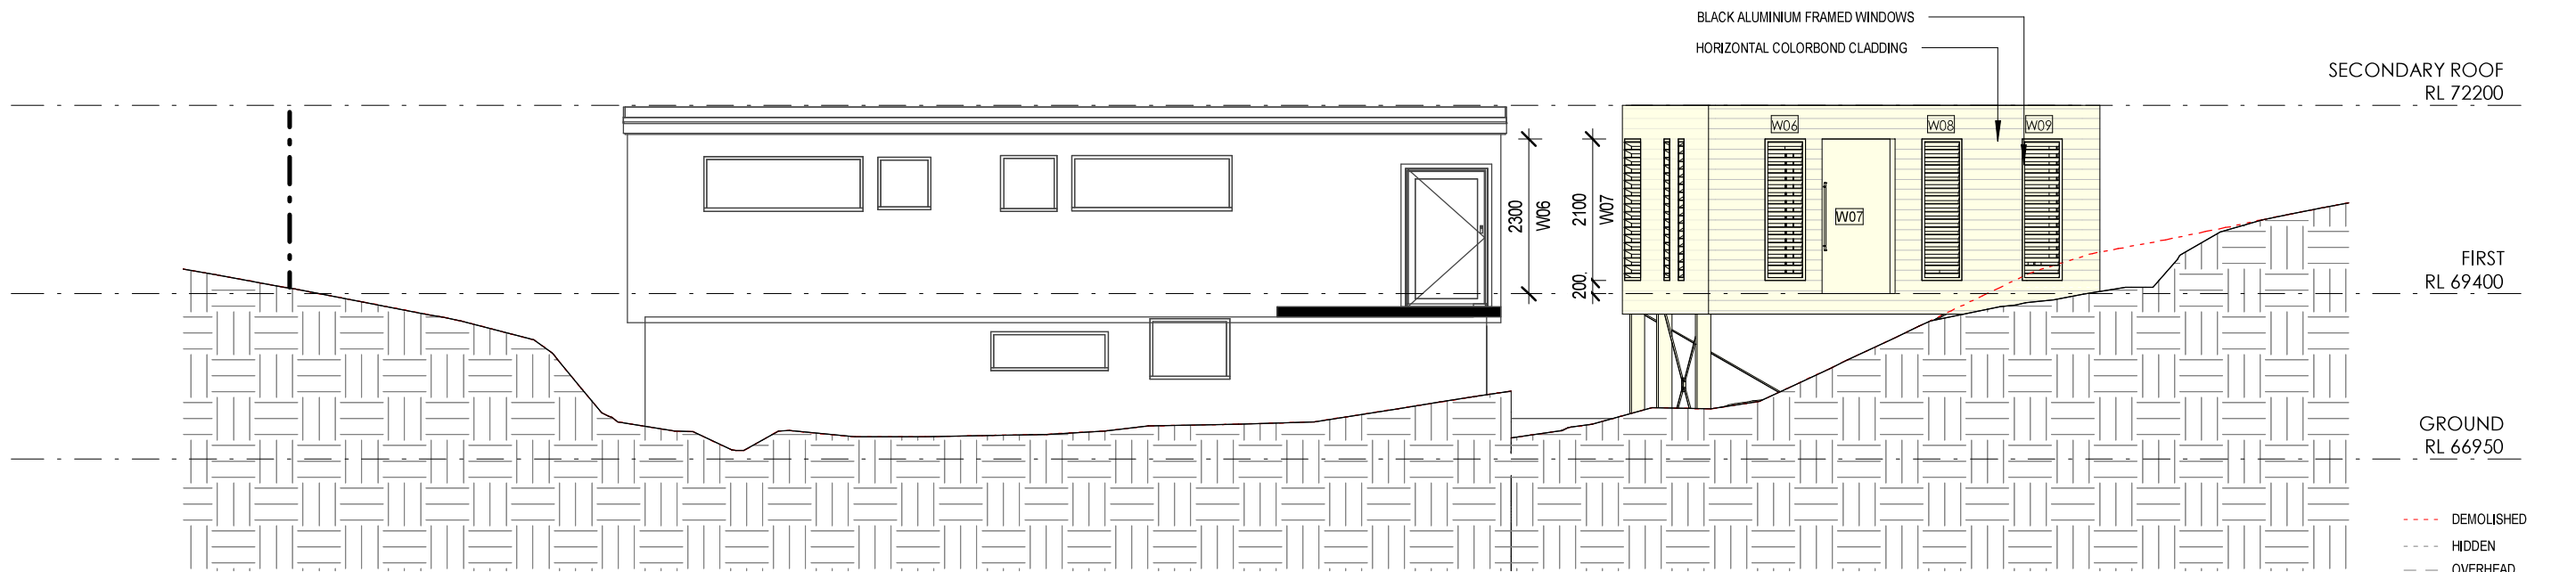



2 SOUTH
11 1 : 100

- DEMOLISHED
- HIDDEN
- OVERHEAD
- EXISTING
- PROPOSED
- NEW WORKS

 

ARCHITECT'S WORK IS COPYRIGHT AND COVERED BY COPYRIGHT ACT 1968
DRAWINGS NOT TO BE SCALED. USE FIGURED DIMENSIONS ONLY. CHECK ALL DIMENSIONS ON SITE. PRIOR TO MANUFACTURE MEASURE ALL WINDOW/DOOR OPENINGS ON SITE. ELECTRONIC COPIES OF DRAWINGS SHOULD BE VERIFIED AGAINST PRINTED COPIES TO ENSURE NO LOSS OF INFORMATION. IF IN DOUBT ASK

ARCHITECT  reg# NSW 7417 - TIM WEST ph. 02 9918 5085 e. tim@thw.net.au m. Suite 101 - Level 1, 60 Old Barrenjoey rd, Avalon NSW, 2107	SURVEY DA SURVEYS 27 CHILTERN RD, INGLESIDE, NSW, 2101 E. PETER@DASURVEYS.NET.AU	PLANNER VAUGHAN MILLIGAN DEVELOPMENT CONSULTING PO BOX 49, NEWPORT BEACH, NSW, 2106 P. 99994922 E. vmdc@bigpond.net.au	BASIX SUSTAINABLE THERMAL SOLUTIONS 138 COWLES RD, MOSMAN, NSW, 2088 P. 0420 312 721 E. ENQUIRIES@SUSTAINABLETHERMALSOLUTIONS.COM.AU	PROJECT GARAGE AND SECONDARY DWELLING 110 WALLUMATTA RD, NEWPORT, NSW, 2106	C 14/03/2022 DA B 01/03/2022 DA A 20/01/2022 FOR CONSULTANTS IS DATE COMMENTS		JOB NUM# 186	DRAWN BY BH	CHK. BY TW	PAGE SIZE A3
	STORMWATER BARRENJOEY CONSULTANTING ENGINEERS 34 GEORGE ST, AVALON, SYDNEY, NSW, 2107 P. 0418 630 330 E. lucasbce@bigpond.com	GEOTECHNICAL		CLIENT TERRY-LYN STEVENS & ANDREW MATTHEWS 0404 891 771 matthews_andrew@outlook.com t@terry-lyn.com.au			PROJECT NAME 110 WALLUMATTA RD			SCALE 1 : 100
							DRAWING NAME ELEVATIONS			DRAWING NUMBER A 11 -C

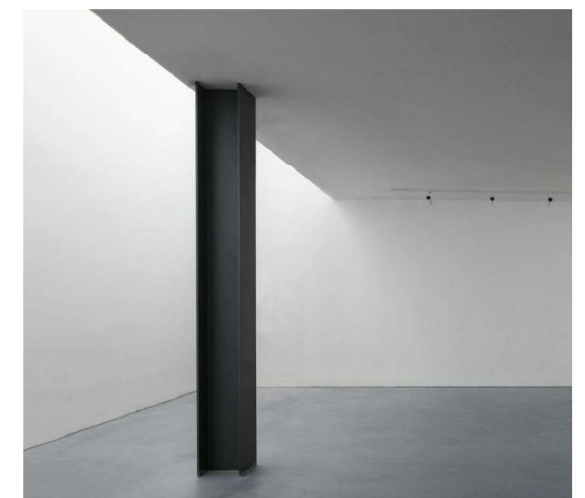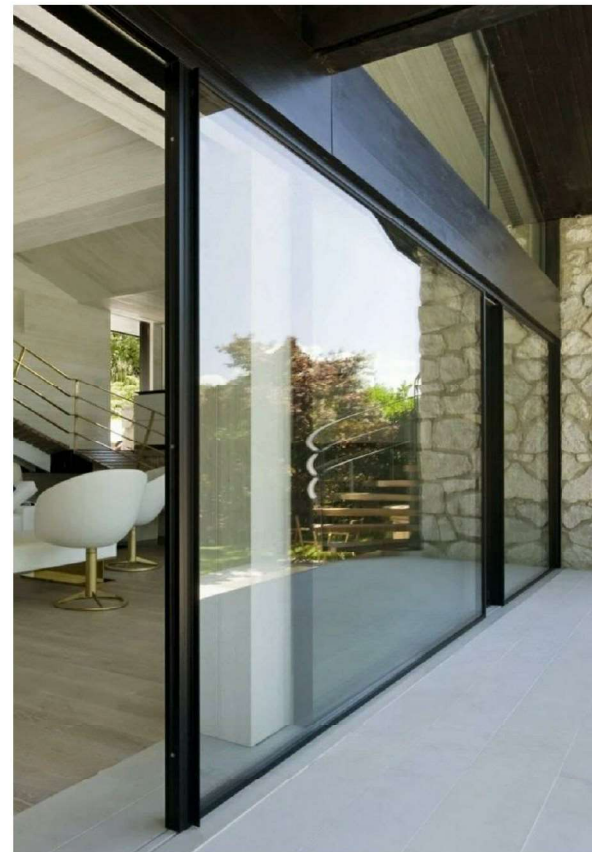

ARCHITECT'S WORK IS COPYRIGHT AND COVERED BY COPYRIGHT ACT 1968

DRAWINGS NOT TO BE SCALED. USE FIGURED DIMENSIONS ONLY. CHECK ALL DIMENSIONS ON SITE, PRIOR TO MANUFACTURE. MEASURE ALL WINDOW/DOOR OPENINGS ON SITE. ELECTRONIC COPIES OF DRAWINGS SHOULD BE VERIFIED AGAINST PRINTED COPIES TO ENSURE NO LOSS OF INFORMATION. **IF IN DOUBT ASK**

ARCHITECT  reg# NSW 7417 - TIM WEST ph. 02 9918 5085 e. tim@thw.net.au m. Suite 101 - Level 1, 60 Old Barrenjoey rd, Avalon NSW, 2107	SURVEY DA SURVEYS 27 CHILTERN RD, INGLESIDE, NSW, 2101 E. PETER@DASURVEYS.NET.AU	PLANNER VAUGHAN MILLIGAN DEVELOPMENT CONSULTING PO BOX 49, NEWPORT BEACH, NSW, 2106 P. 99994922 E. vmdc@bigpond.net.au	BASIX SUSTAINABLE THERMAL SOLUTIONS 138 COWLES RD, MOSMAN, NSW, 2088 P. 0420 312 721 E. ENQUIRIES@SUSTAINABLETHERMALSOLUTIONS.COM.AU	PROJECT GARAGE AND SECONDARY DWELLING 110 WALLUMATTA RD, NEWPORT, NSW, 2106	C 14/03/2022 DA B 01/03/2022 DA A 20/01/2022 FOR CONSULTANTS IS DATE COMMENTS	JOB NUM# 186	DRAWN BY BH	CHK. BY TW	PAGE SIZE A3
	STORMWATER BARRENJOEY CONSULTANT ENGINEERS 34 GEORGE ST, AVALON, SYDNEY, NSW, 2107 P. 0418 630 330 E. lucasbce@bigpond.com	GEOTECHNICAL	CLIENT TERRY-LYN STEVENS & ANDREW MATTHEWS 0404 891 771 matthews_andrew@outlook.com t@terry-lyn.com.au	PROJECT NAME 110 WALLUMATTA RD		SCALE			
				DRAWING NAME COLOURS		DRAWING NUMBER A 30 -C			