


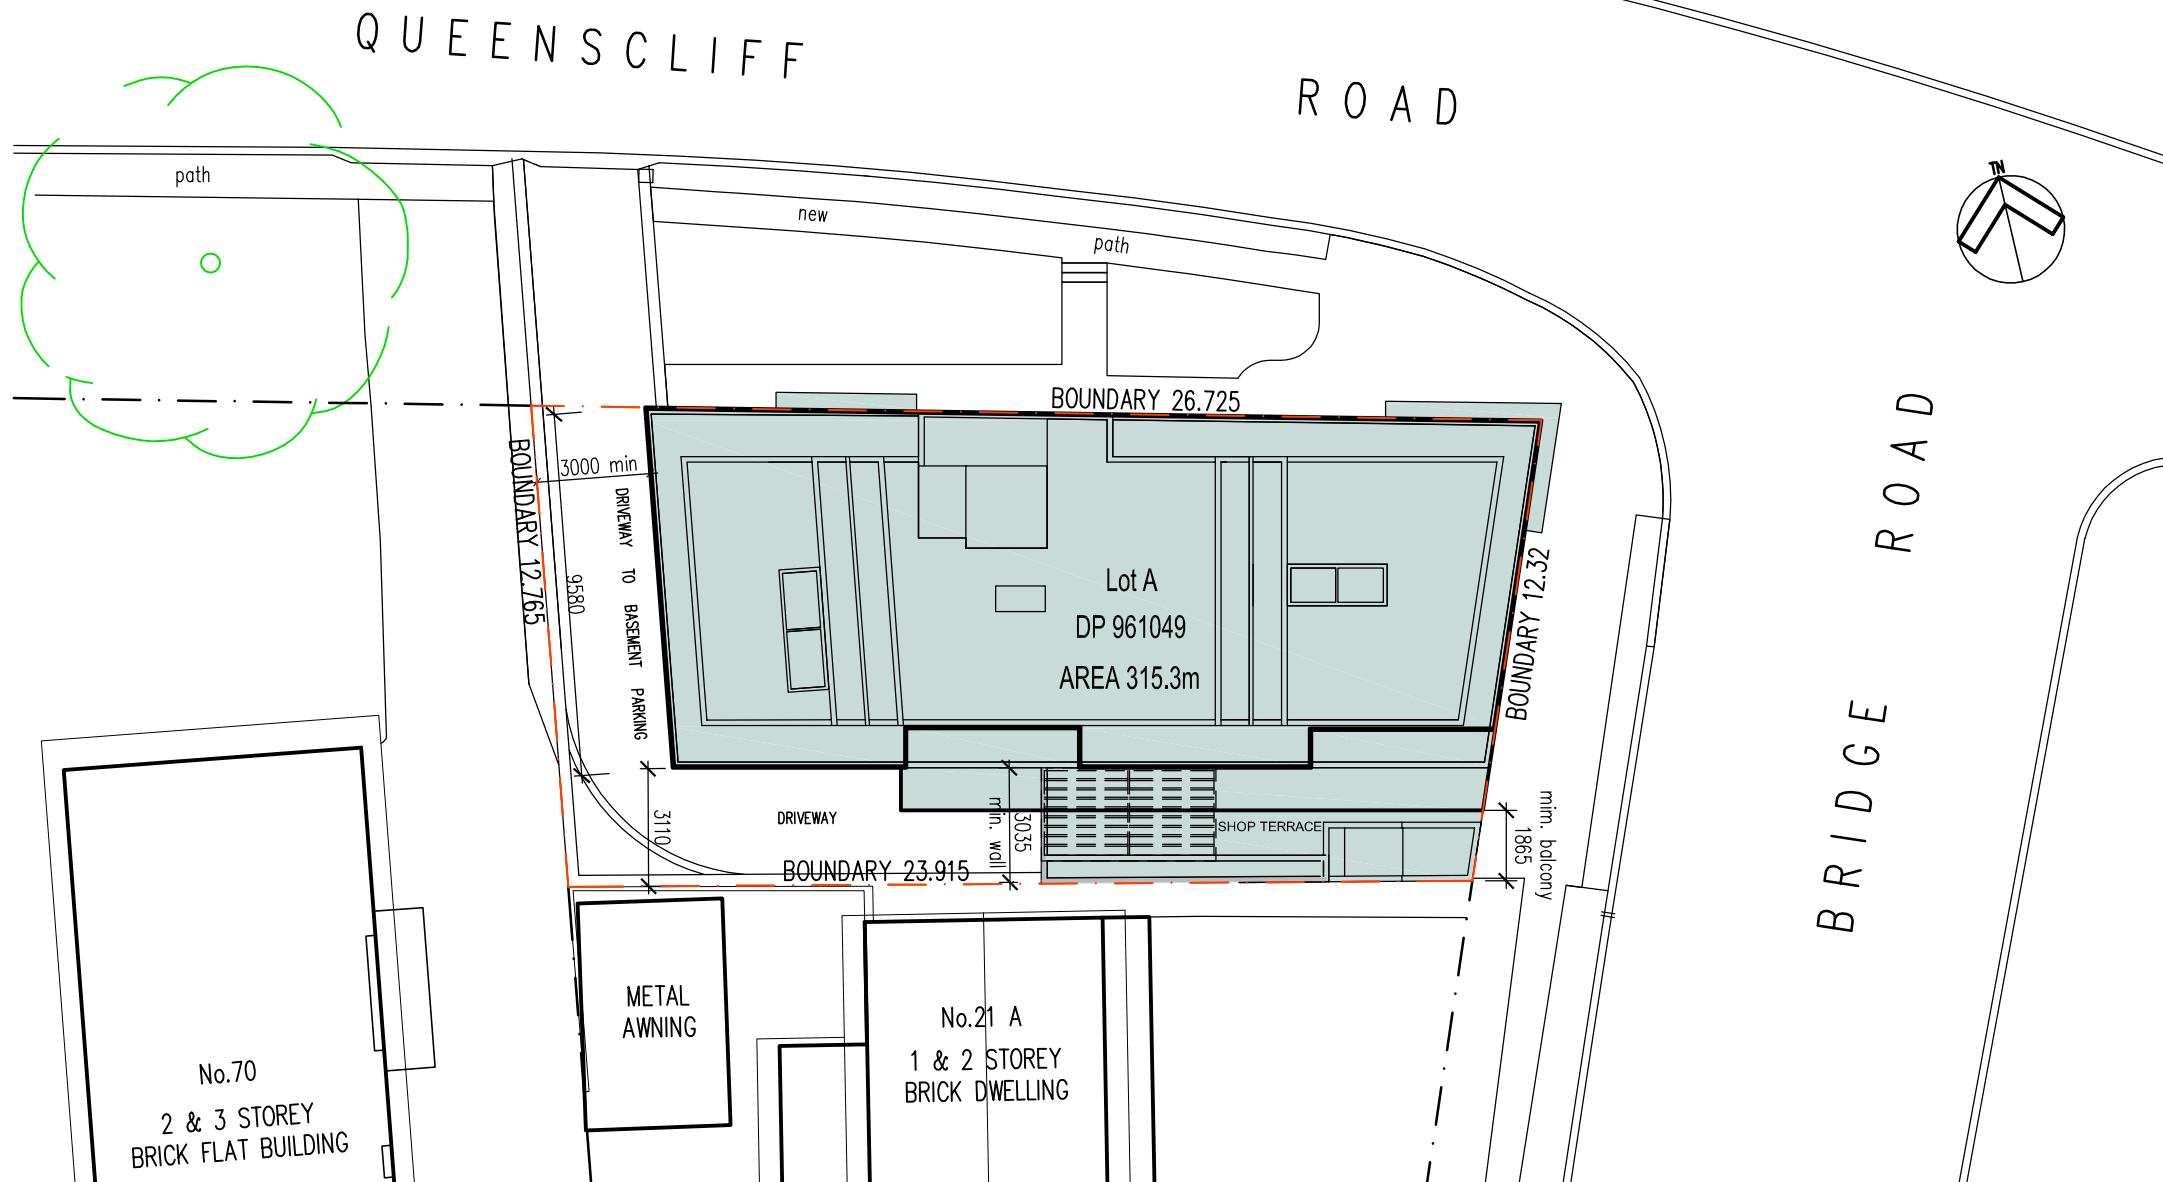

## SITE PLAN



# NOTIFICATION PLAN

**classic plans** in collaboration with  
**NEXUS ARCHITECTURE PTY. LTD.**

1 Maxwell Avenue, Maroubra Beach NSW 2035  
Ph. 9349 3656 or 0425 208 897  
Email: classicplans@optusnet.com.au

PROPOSED NEW RESIDENTIAL/  
COMMERCIAL DEVELOPMENT  
68A QUEENSCLIFF ROAD, QUEENSCLIFF  
LOT A DP 961049  
client:  
COULTS FAMILY

scale - 1:200  
date - 07/02/19  
DA - issue A  
dwg. no. - 040/19  
sheet 1 of 2

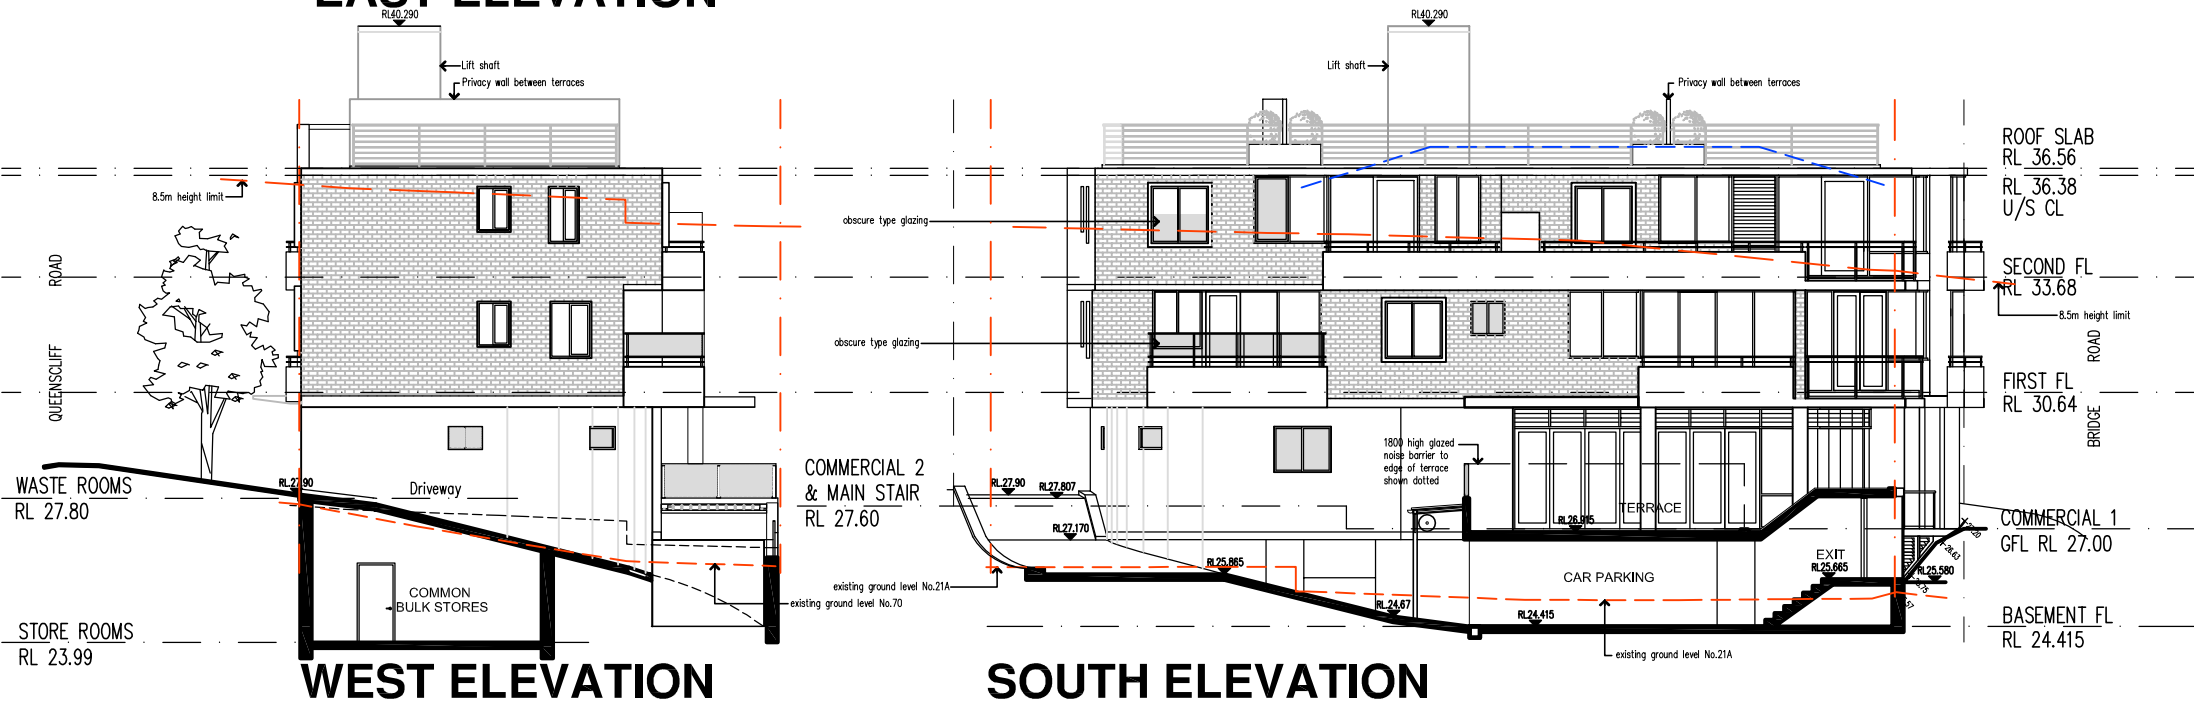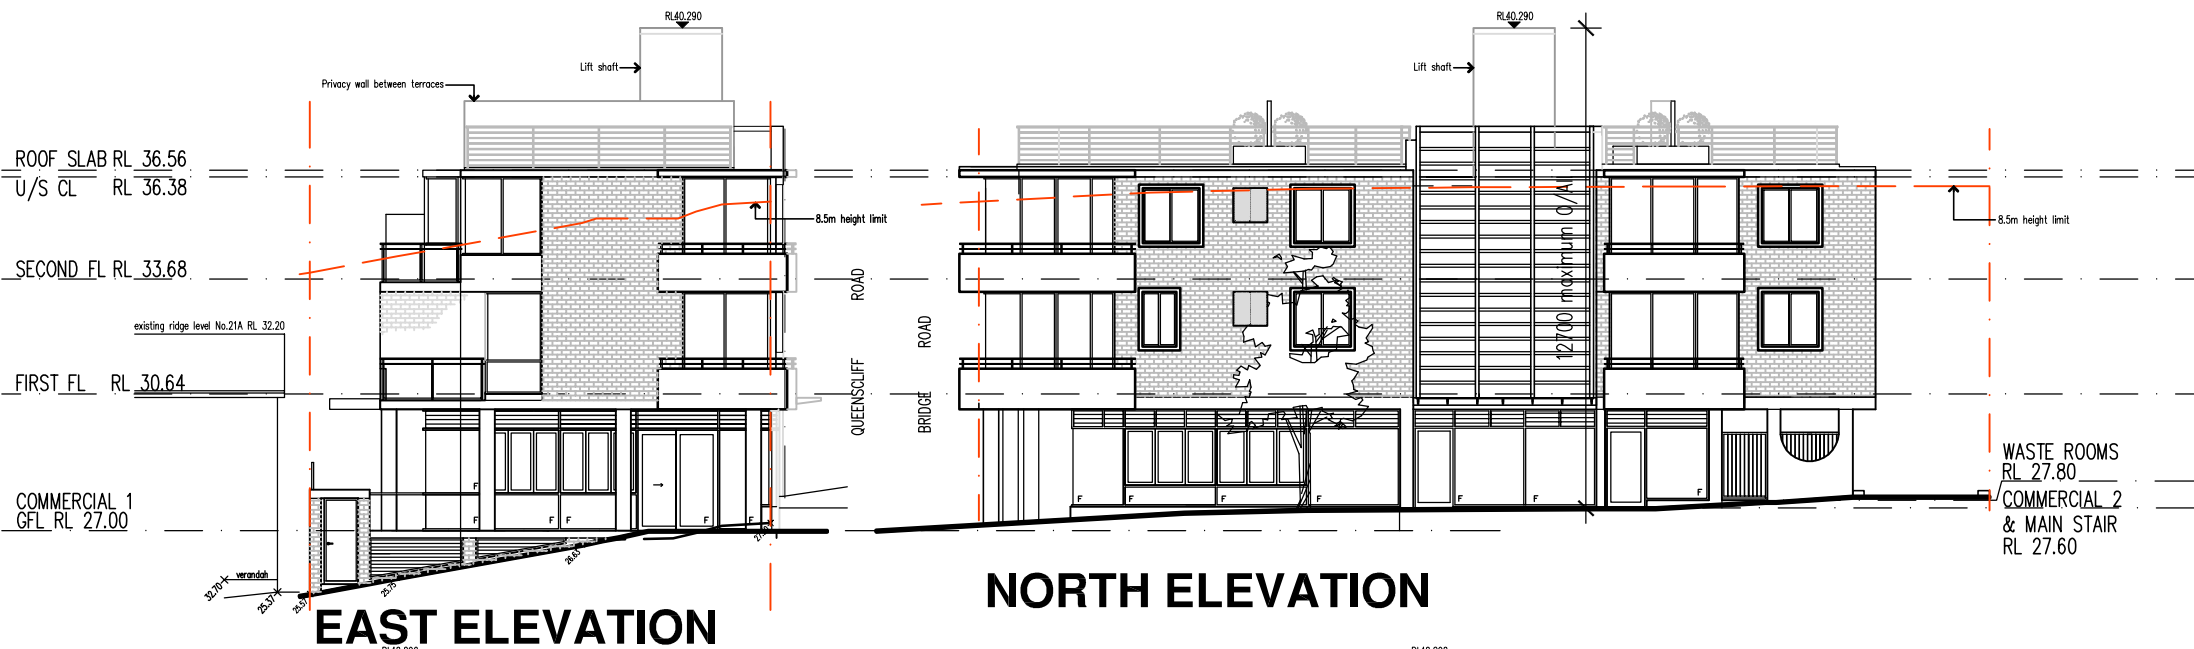

# NOTIFICATION PLAN

**classic plans** in collaboration with  
**NEXUS ARCHITECTURE PTY. LTD.**

1 Maxwell Avenue, Maroubra Beach NSW 2035  
Ph. 9349 3656 or 0425 208 897  
Email: classicplans@optusnet.com.au

PROPOSED NEW RESIDENTIAL/  
COMMERCIAL DEVELOPMENT  
68A QUEENSCLIFF ROAD, QUEENSCLIFF  
LOT A DP 961049  
client:  
COULITS FAMILY

scale - 1:200  
date - 07/02/19  
DA - issue A  
dwg. no. - 040/19  
sheet 2 of 2