


A	RD	ISSUE FOR DEVELOPMENT APPLICATION			09.11.16			
10.04.16	BY	DESCRIPTION			DATE			
Project								
ALTERATIONS and ADDITIONS:								
8 THE CREST, FRENCHS FOREST								
Designer								
HARGROVES			DESIGN					
CONSULTANTS								
M: 0410 669 1410								
E: jacqui@hargroves.com.au								
Date	2023	NOTIFICATION SITE PLAN			Drawn By			
Drawn	NYS				DA-210			
Drawn	S.P.							

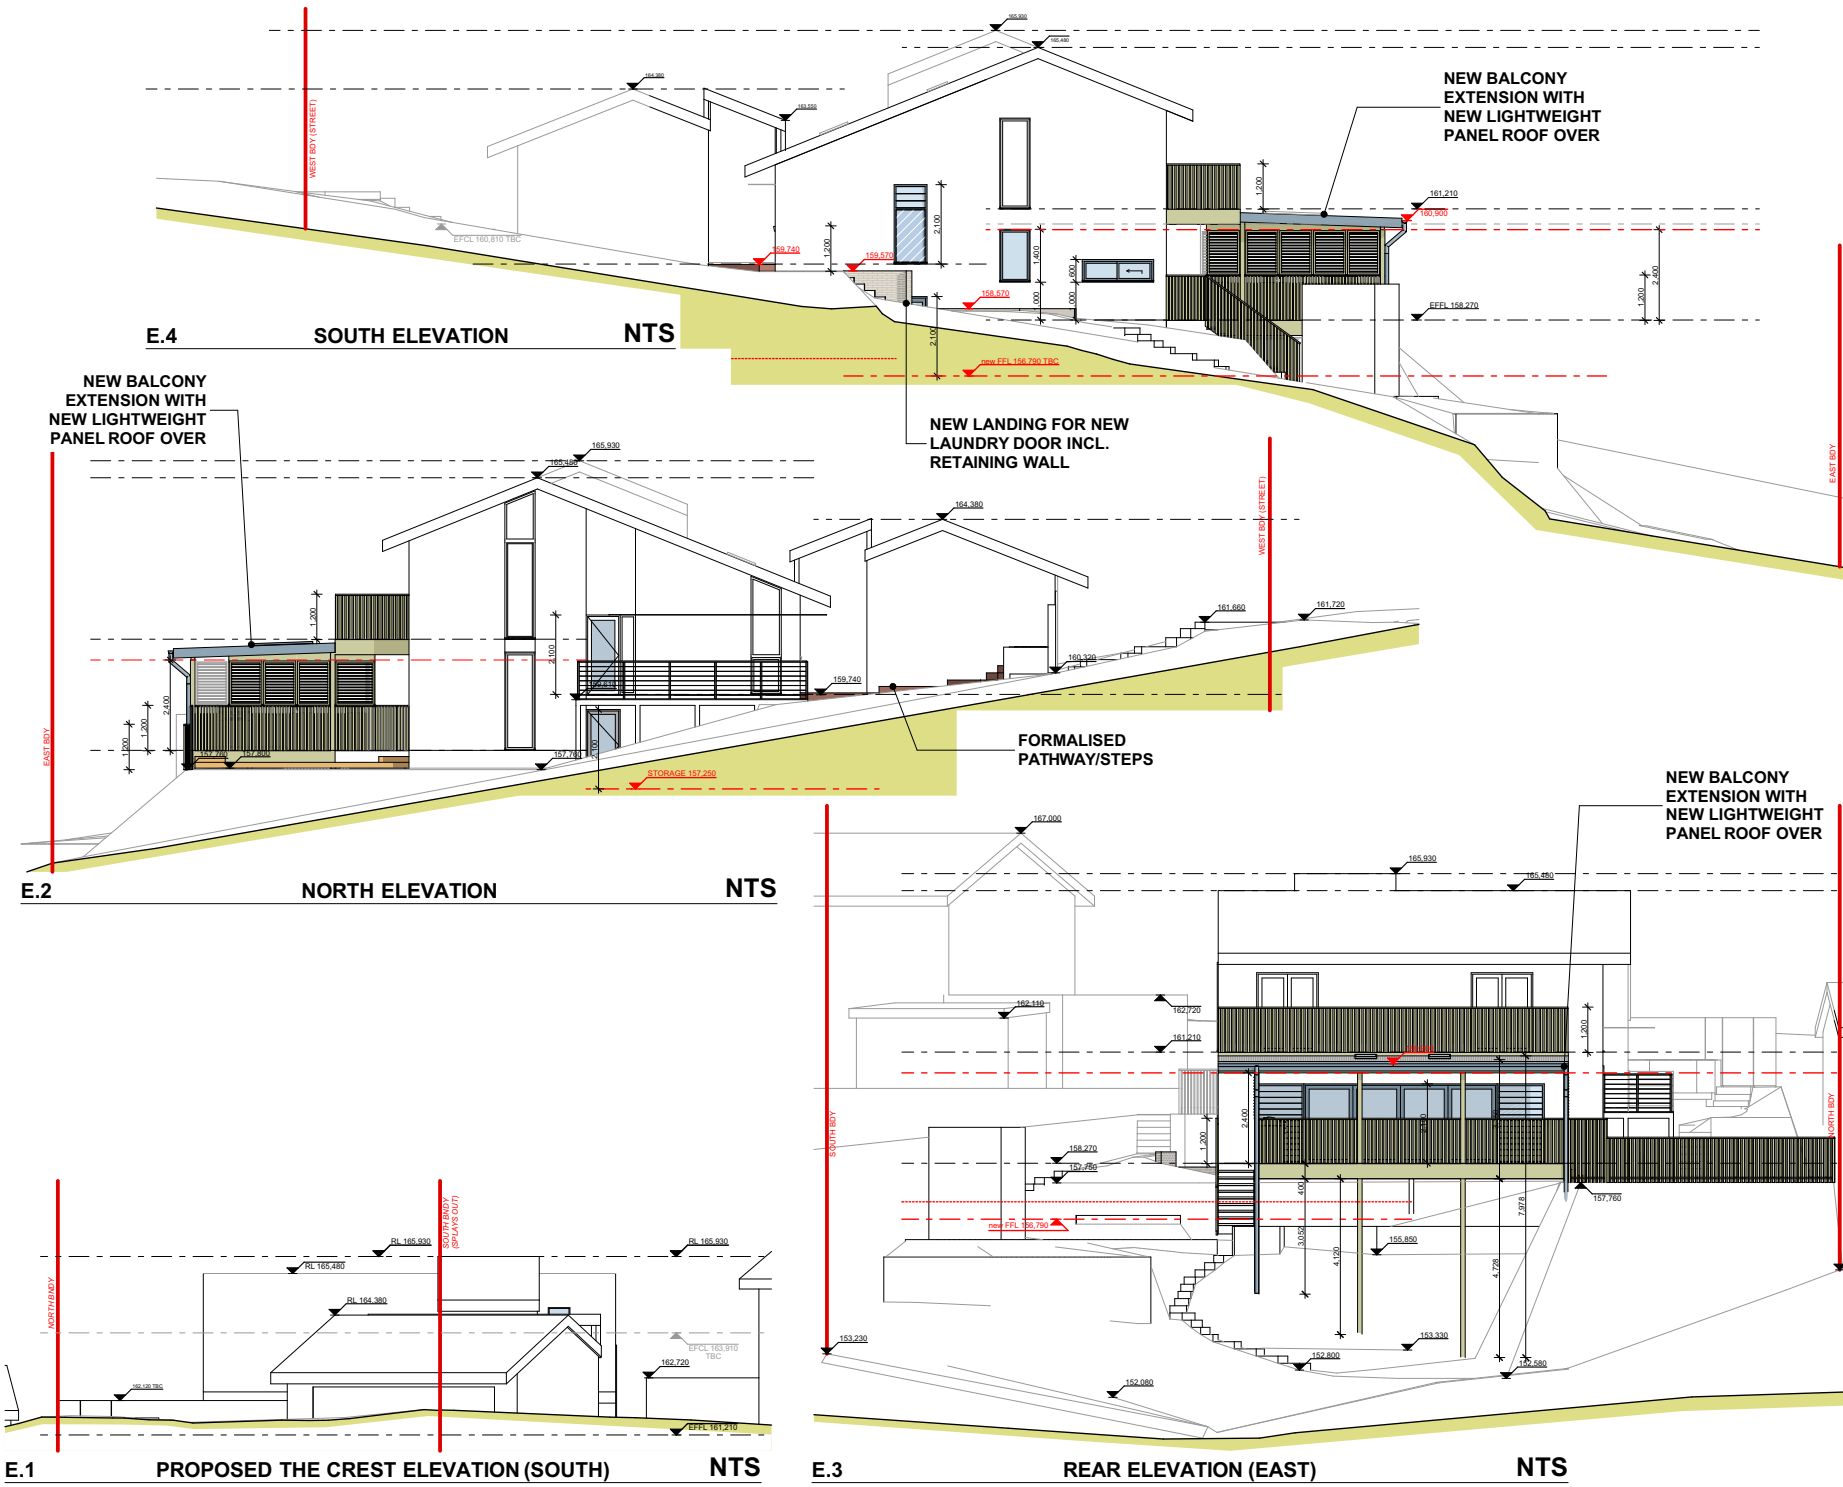

North

COPYRIGHT
THIS DESIGN AND THE ASSOCIATED DOCUMENTS ARE SUBJECT TO COPYRIGHT LAWS AND MAY NOT BE REPRODUCED IN ANY FORM WITHOUT WRITTEN CONSENT FROM HARGROVES DESIGN CONSULTANTS

ROOFING

SHALE GREY™

SHALE GREY

ROOF & ROOF FIXTURES

West View

SOFFIT & CEILINGS

Divine Natural White TM

NATURAL WHITE

SATIN WHITE FRAMES

BALUSTRADE

DECKING

NO.	DATE	DESCRIPTION	BY	DATE
1	05/11/2022	ISSUE FOR DEVELOPMENT APPLICATION	DA-211	

ALTERATIONS and ADDITIONS:
8 THE CREST, FRENCHS FOREST

Designer
HARGROVES DESIGN CONSULTANTS
M: 0410 669 148
E: jacqui@hargroves.com.au

Date	Scale	Drawn	Check	Issue
2022	NTS	R.P.		