



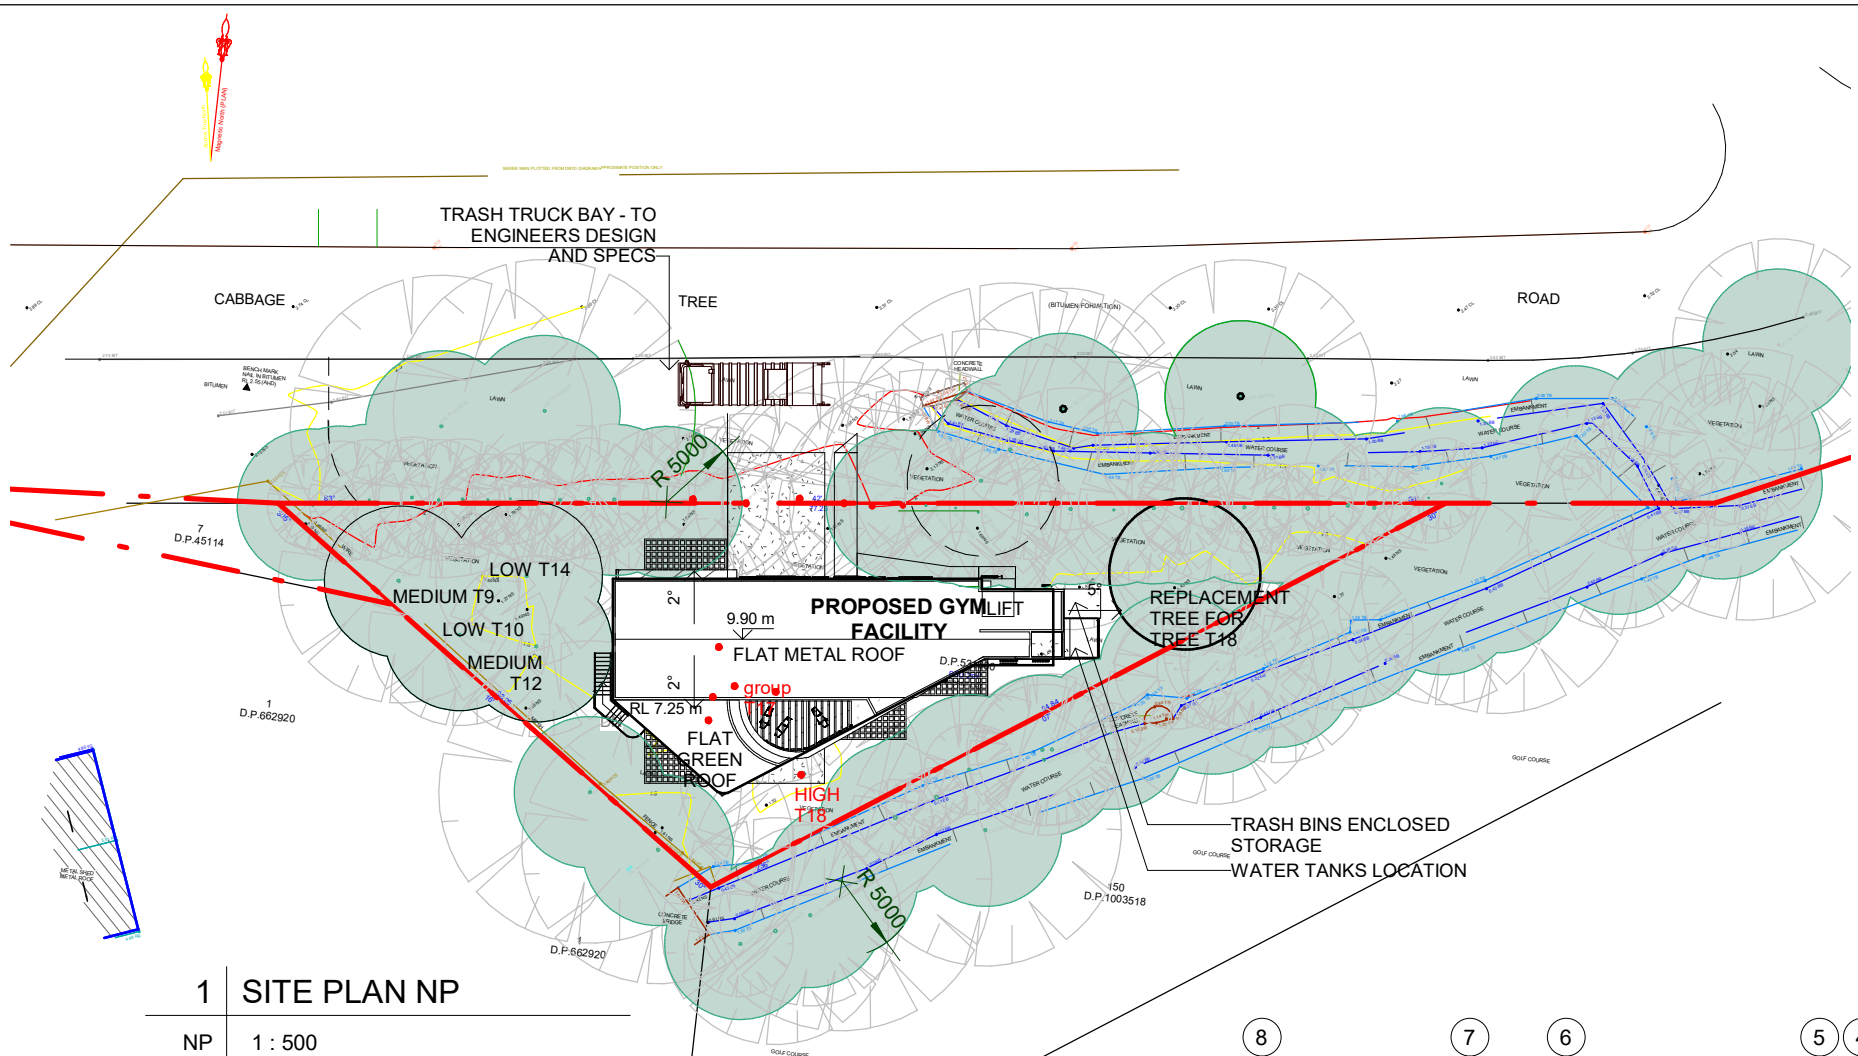


1 SITE PLAN NP

NP 1 : 500

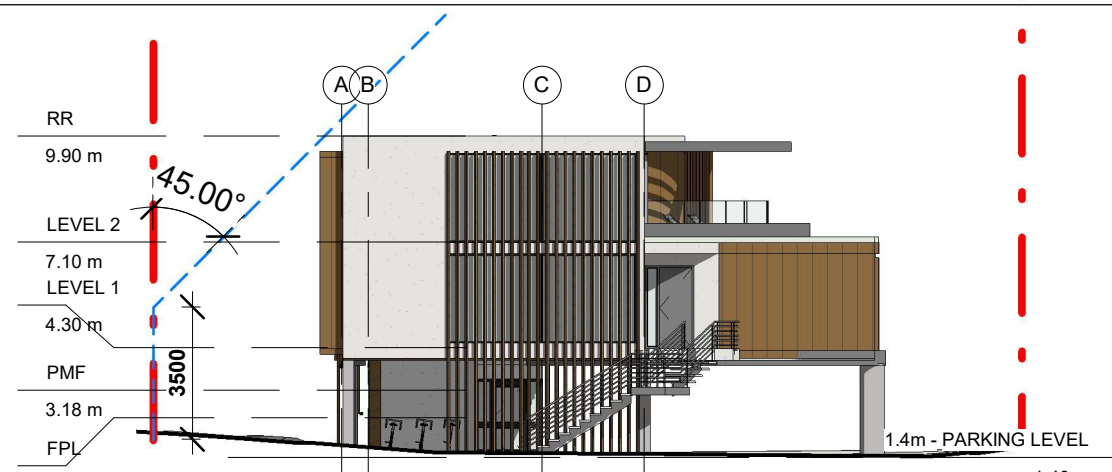

4 WEST ELEVATION NP

NP 1 : 200

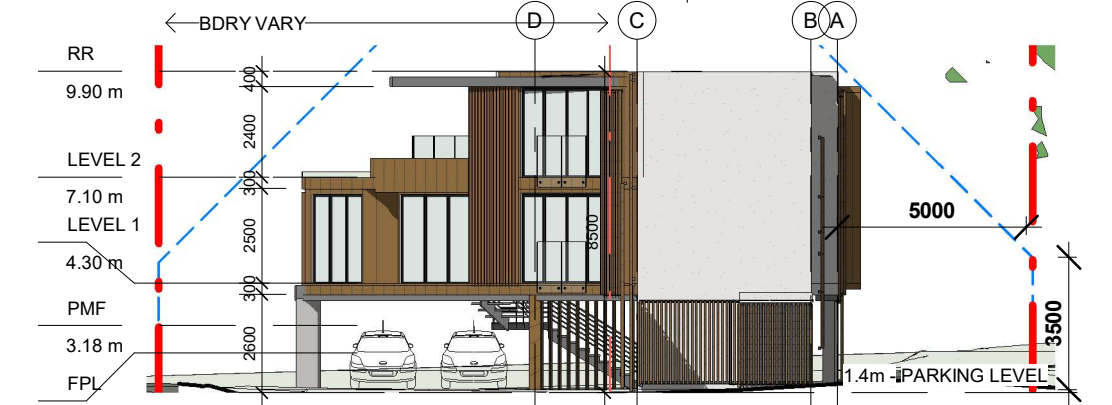


5 EAST ELEVATION NP

NP 1 : 200


2 NORTH ELEVATION NP

NP 1 : 200

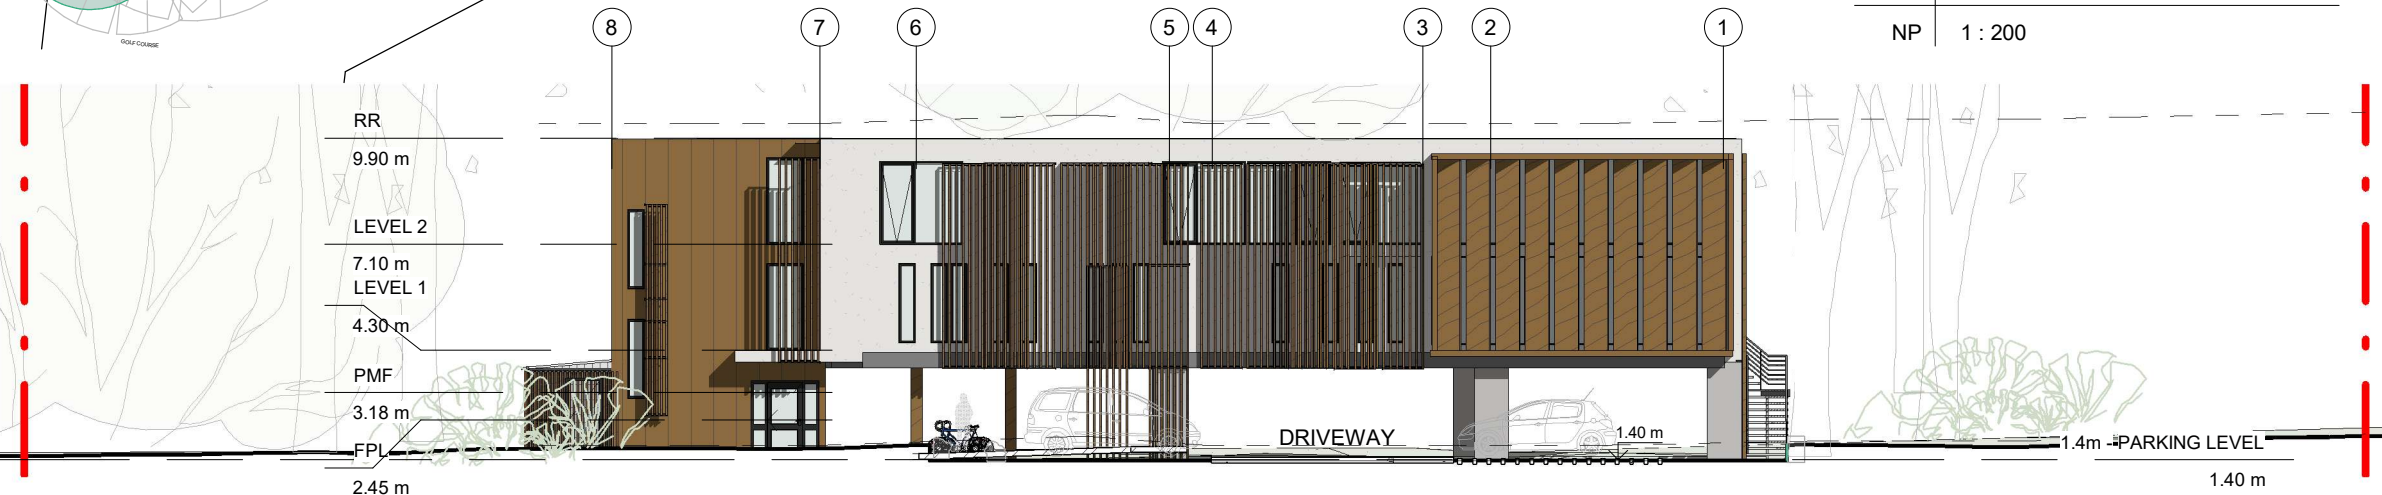

3 SOUTH ELEVATION NP

NP 1 : 200

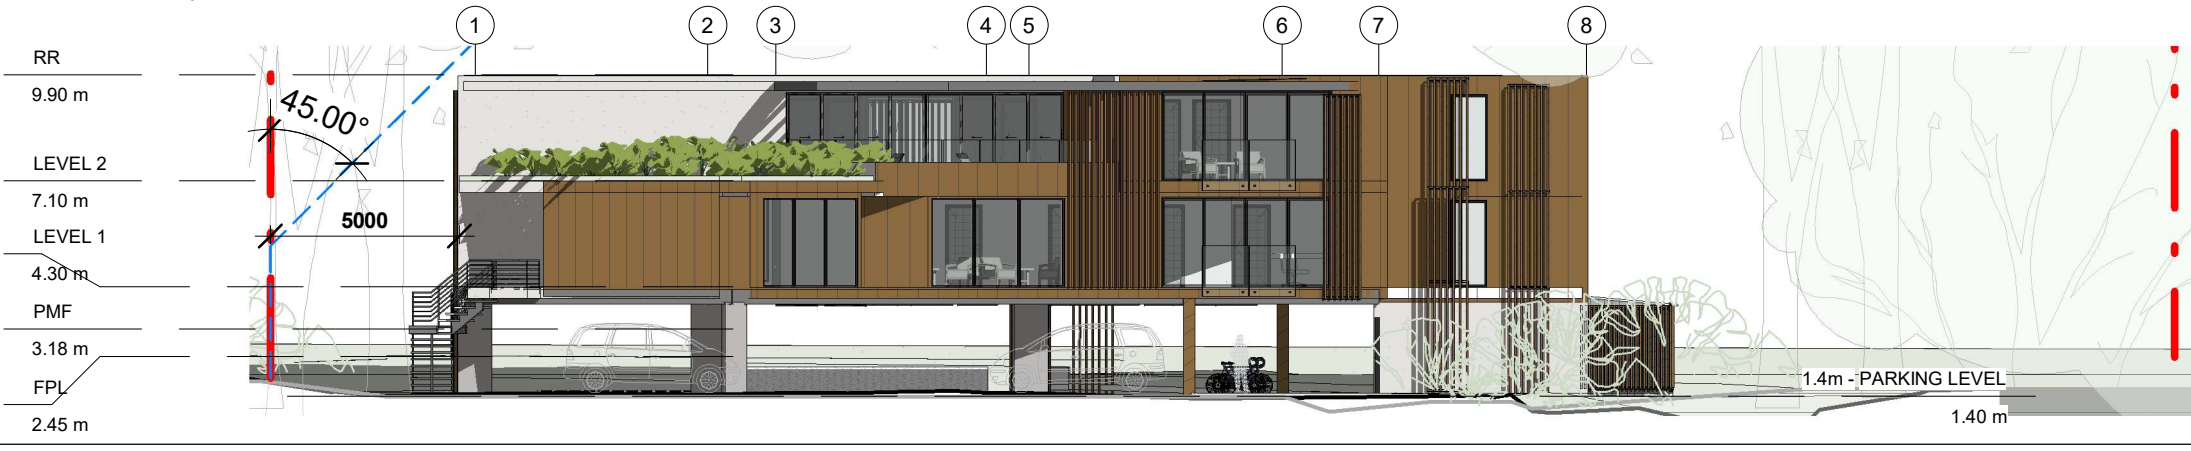

Do not scale from plans. All dimensions and levels shown on plan are subject to confirmation on site.

rev.	DATE	DESCRIPTION	DRWN	CHKD
	08.05.2019	PRELIMINARY 1_OPTION 2	MW	
	24.07.2019	DA ISSUE	MW	
1	06.08.2019	DA ISSUE	MW	
2	11.09.2019	DA ISSUE	MW	
3	27.09.2019	DA ISSUE	MW	

This drawing is copyright and remains the property of Blue Sky Building Designs P/L.

DESIGN BY:

BLUE SKY
BUILDING DESIGNS

PO BOX 167
Newport 2106

Mobile: 0 414 310 171
E: info@bsbd.com.au

In association with
Town Planners:

Turnbull
PLANNING INTERNATIONAL PTY LIMITED

PROJECT TITLE: RECREATIONAL FACILITY (INDOOR)

PROJECT NO.: 2019031

AT: 39 CABBAGE TREE RD
BAYVIEW

FOR: Jason and Janine Crawford
C/- Turnbull Planning International Pty Ltd

SHEET TITLE: NOTIFICATION PLAN

SHEET NO: NP

SCALE A3: As indicated