


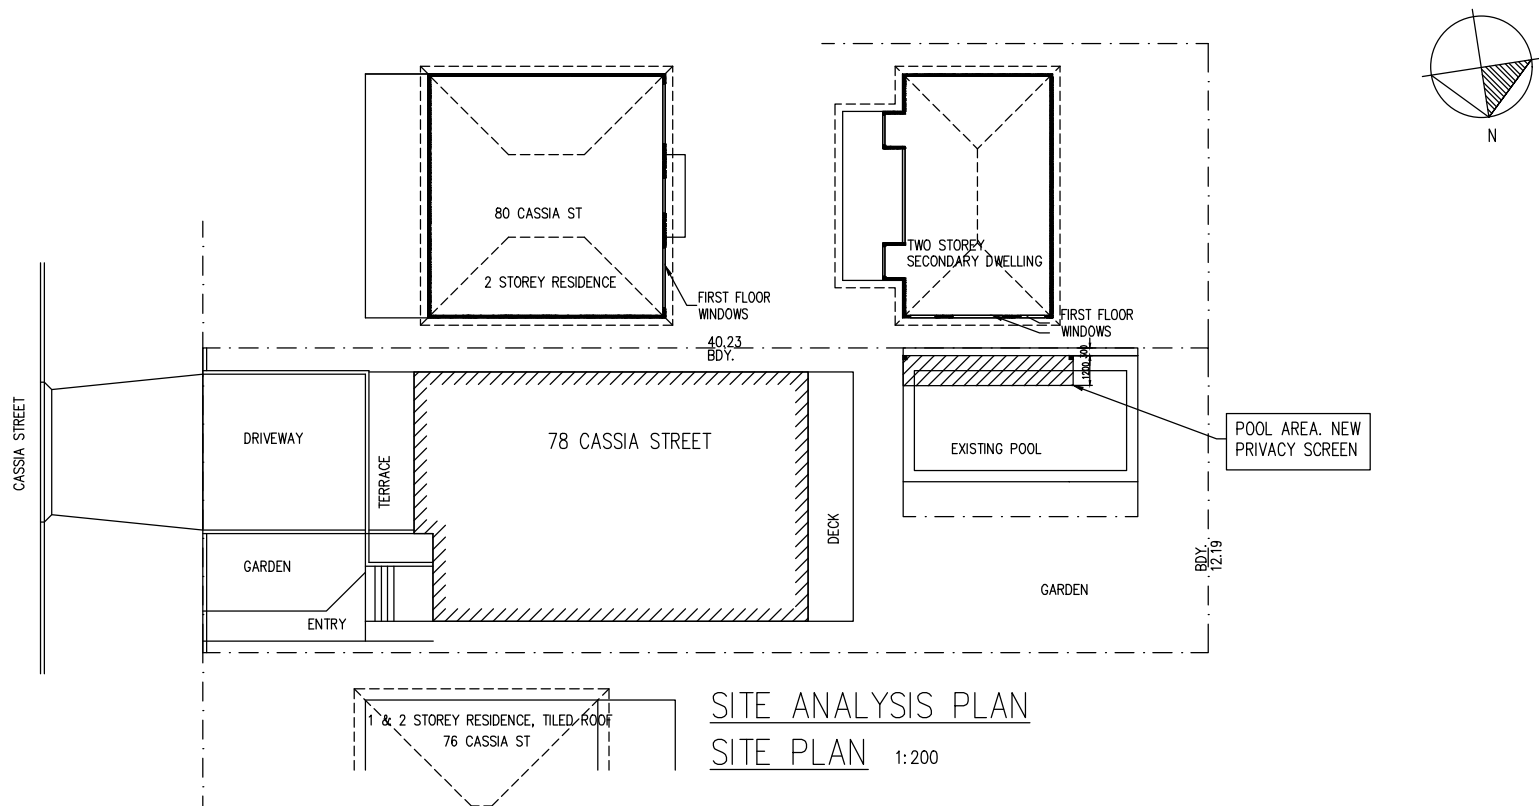


 

SITE ANALYSIS PLAN
SITE PLAN 1:200


	 ORIENTATION	R O'BRIEN DRAFTING PH. 0478 518 961	PROJECT PROPOSED PRIVACY SCREEN		TITLE SITE ANALYSIS PLAN		
			LOCATION 78 CASSIA ROAD DEE WHY NSW				
			SCALE AS NOTED	DATE 24/11/18	DRG. No. A1	REV.	

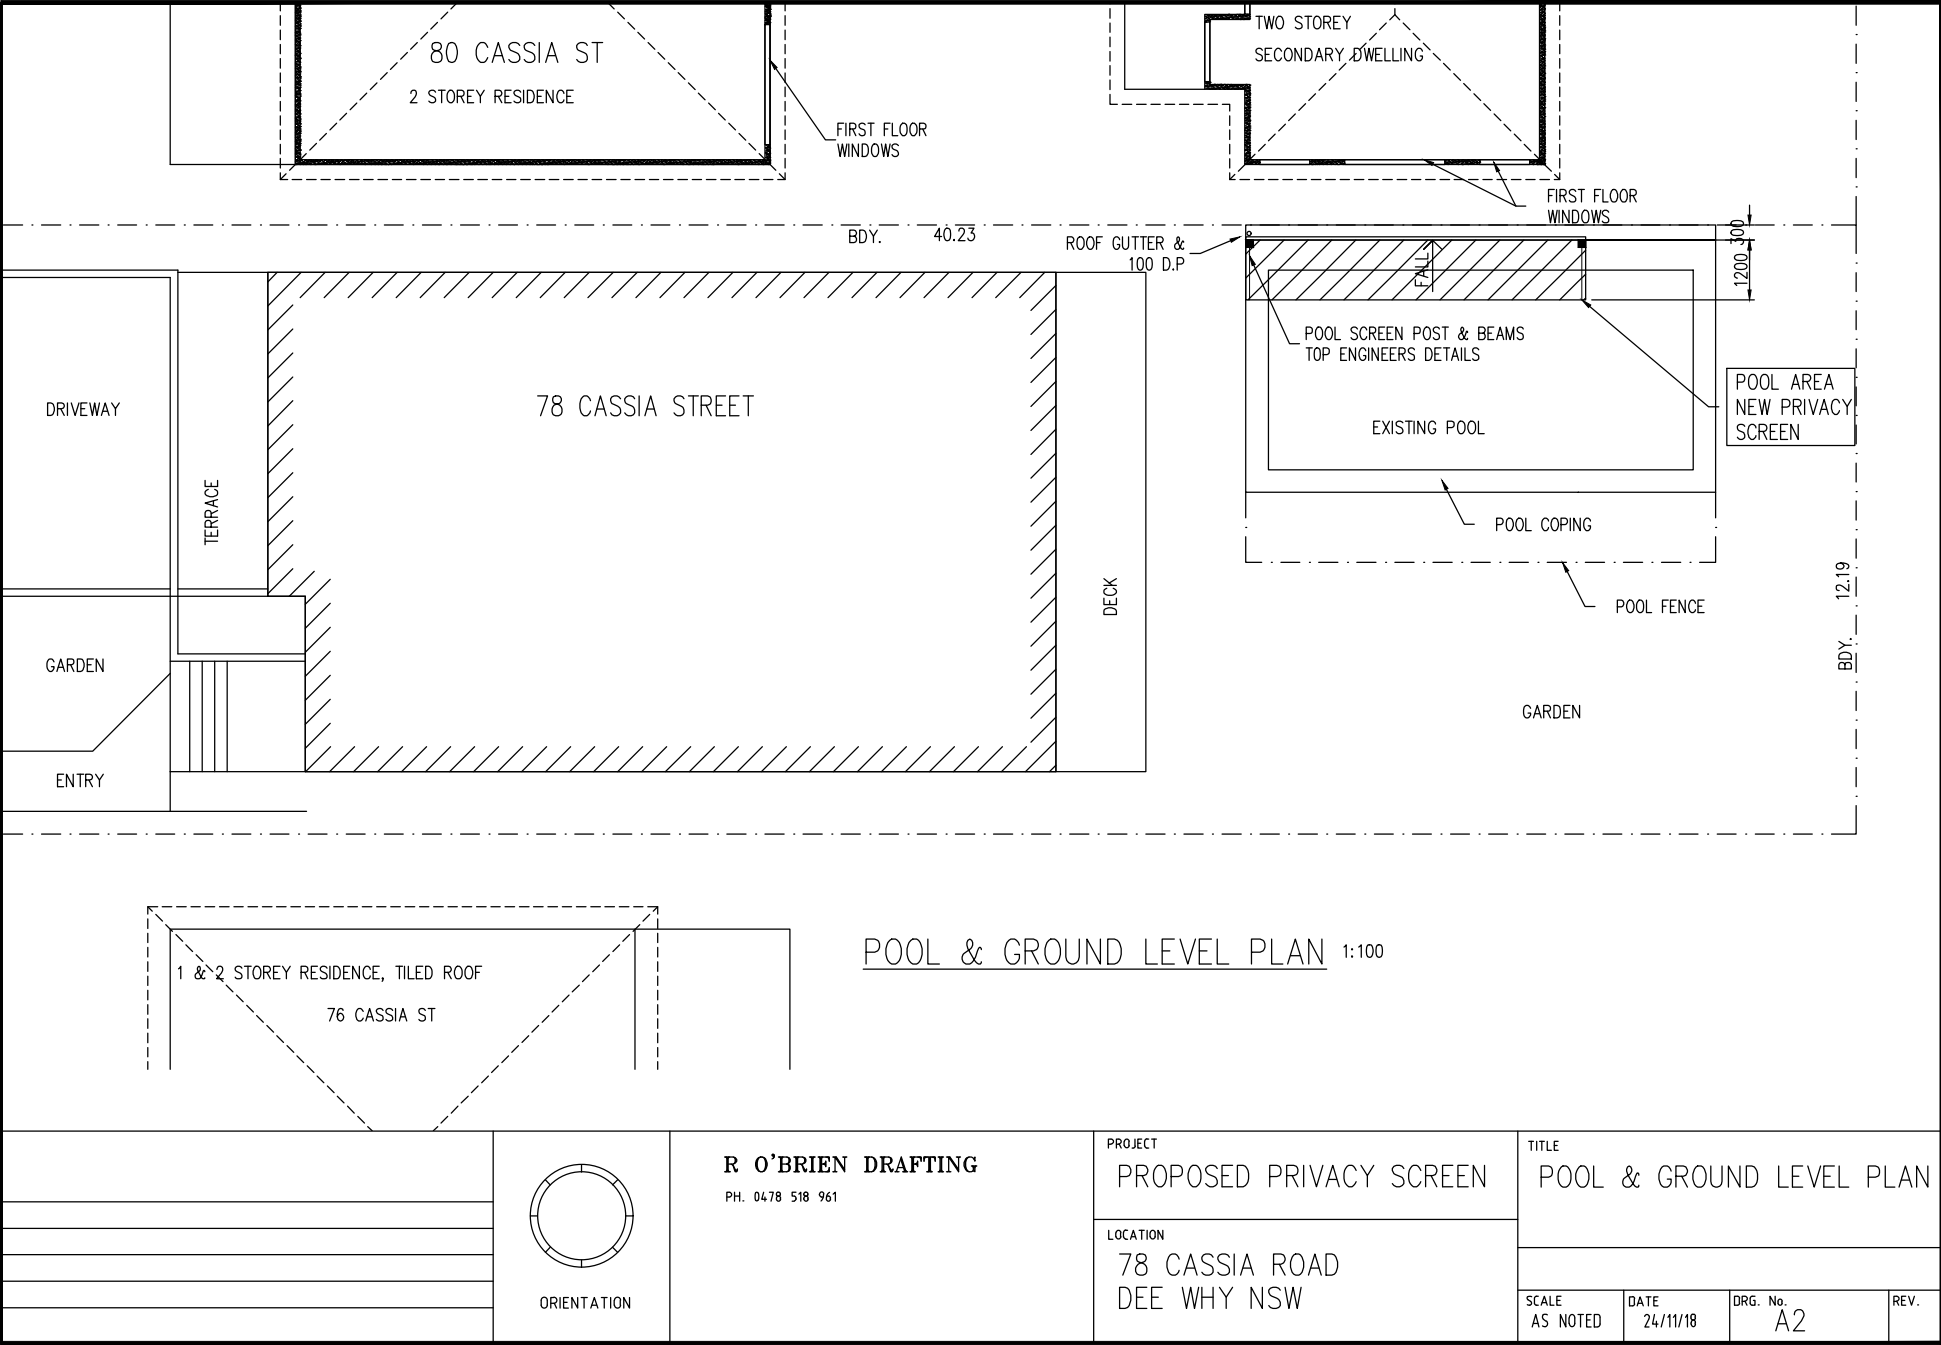


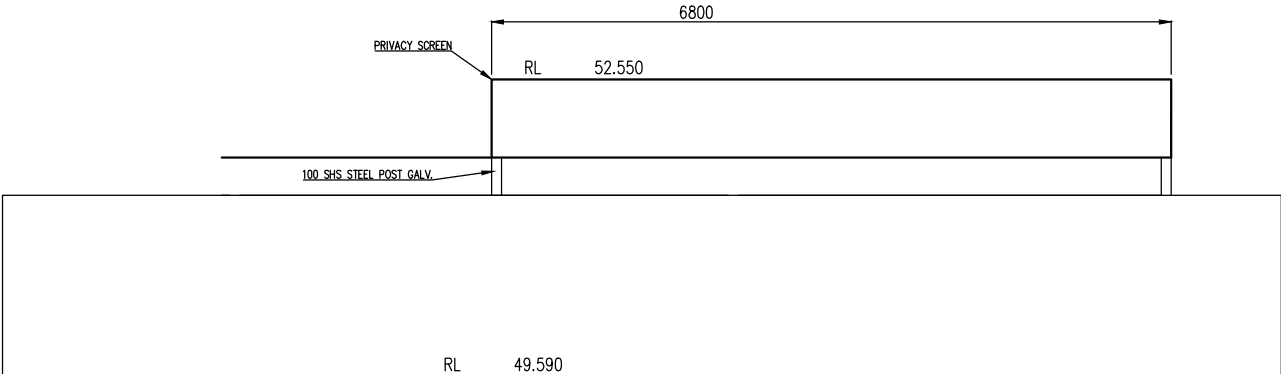

SOUTHERN ELEVATION


1:50

 
				R O'BRIEN DRAFTING	PROJECT	TITLE			
					PRIVACY SCREEN	SOUTHERN ELEVATION			
					LOCATION				
					78 CASSIA ROAD DEE WHY				
REV	DATE	DESCRIPTION				SCALE AS NOTED	DATE 24/11/18	DRG. No. A3	REV.

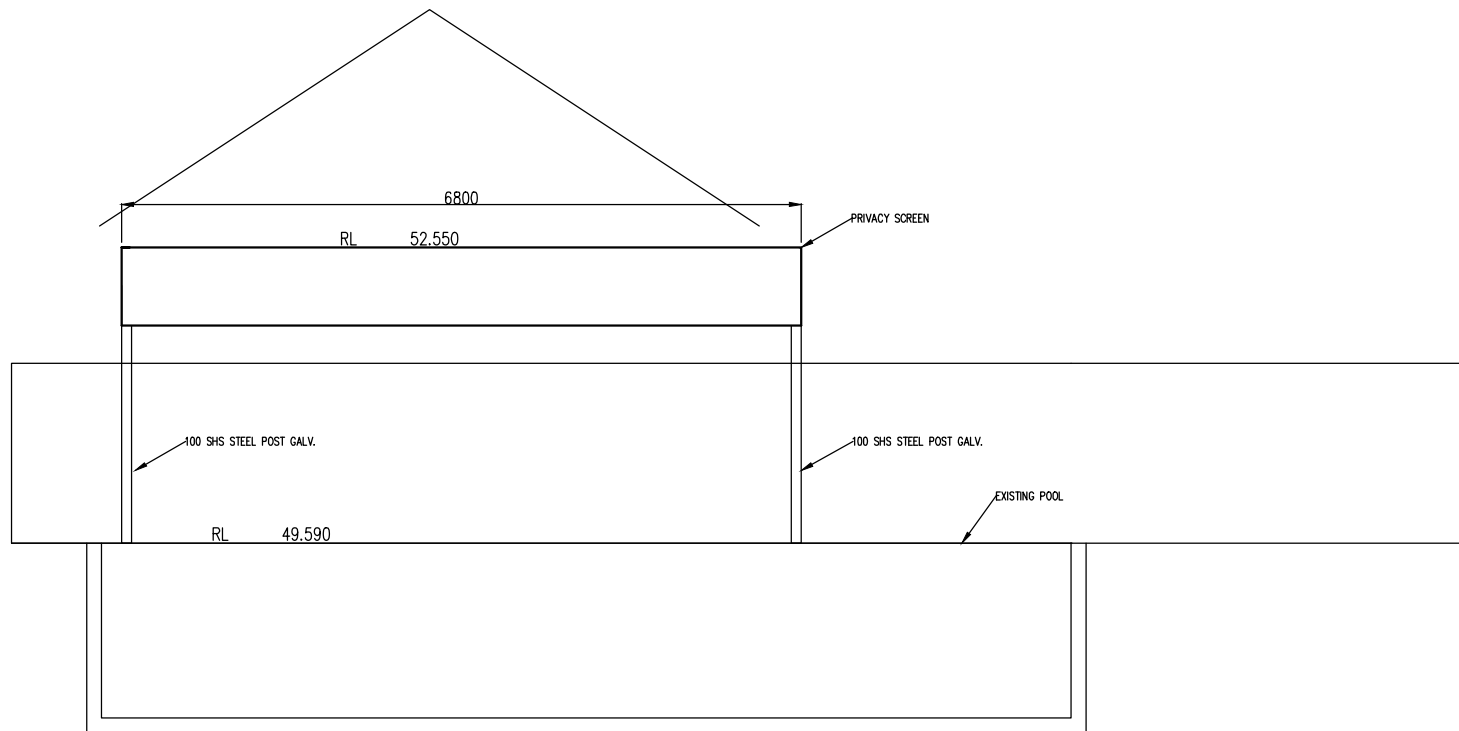

NORTHERN ELEVATION

1:50

 REV	DATE	DESCRIPTION	 ORIENTATION	R O'BRIEN DRAFTING	PROJECT	TITLE			
					PRIVACY SCREEN	NORTHERN ELEVATION			
					LOCATION				
					78 CASSIA ROAD DEE WHY				
						SCALE AS NOTED	DATE 24/11/18	DRG. No. A4	REV.

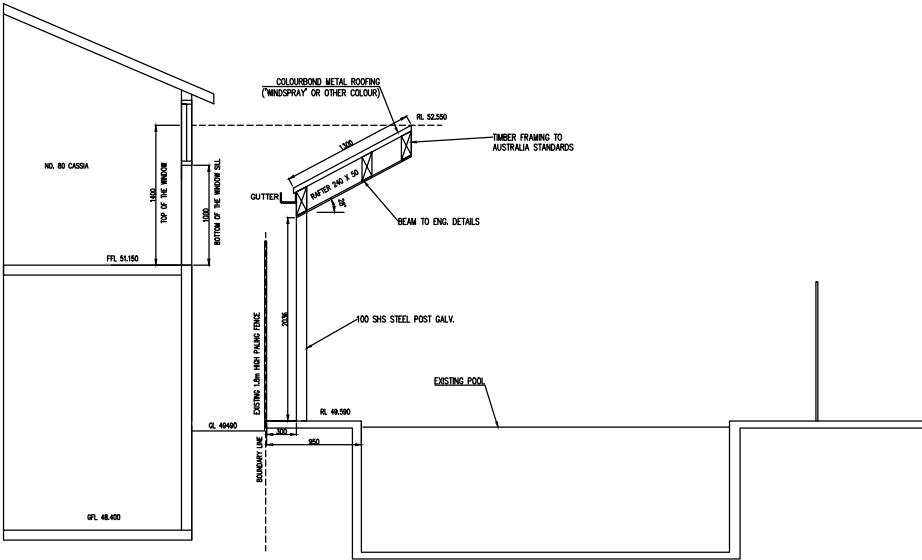


EASTERN ELEVATION

1:50

			 ORIENTATION	R O'BRIEN DRAFTING	PROJECT	TITLE			
					PRIVACY SCREEN	EASTERN ELEVATION			
					LOCATION				
					78 CASSIA ROAD				
					DEE WHY				
REV	DATE	DESCRIPTION			SCALE AS NOTED	DATE 21/05/18	DRG. No. A5	REV.	

		R O'BRIEN DRAFTING	PROJECT	TITLE			
			PRIVACY SCREEN		WESTERN ELEVATIONS		
			LOCATION	78 CASSIA ROAD DEE WHY			
			SCALE	DATE	DRG. No.	REV.	
			AS NOTED	21/05/18	A6		

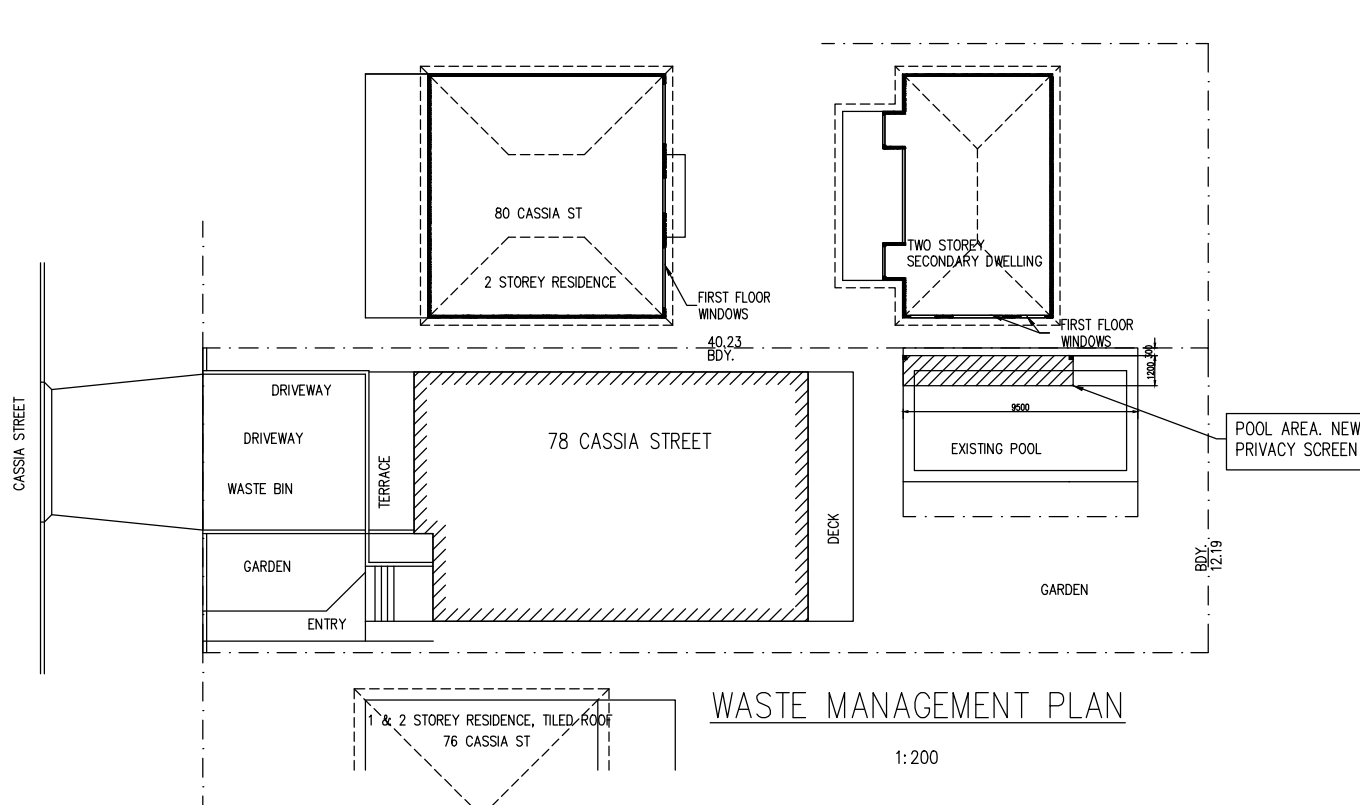


WASTE MANAGEMENT PLAN

1:200

SEDIMENT CONTROL:

1. INSTALL SEDIMENT CONTROL STRUCTURES IN LOCATIONS INDICATED ON DRAWINGS AND AS OTHERWISE REQUIRED TO CONTROL SEDIMENT DURING ALL EXCAVATIONS AND whilst AREAS OF THE SITE ARE EXPOSED TO EROSION.
2. CONTROL STRUCTURES TO BE AS DETAILED OR AS OTHERWISE REQUIRED.
3. REVIEW CONTROL MEASURES AND MAINTAIN STRUCTURES DURING CONSTRUCTION.
4. IF ADDITIONAL MEASURES ARE REQUIRED FOR EROSION CONTROL OR BY COUNCIL REQUIREMENTS REFER TO "URBAN EROSION AND SEDIMENT CONTROL" GUIDELINES PREPARED BY THE DEPARTMENT OF CONSERVATION AND LAND MANAGEMENT.

 	 ORIENTATION	R O'BRIEN DRAFTING PH. 0478 518 961	PROJECT PROPOSED PRIVACY SCREEN		TITLE WASTE MANAGEMENT PLAN			
			LOCATION 78 CASSIA ROAD DEE WHY NSW					
					SCALE AS NOTED	DATE 24/11/18	DRG. No. A7	REV.