
D.P. 752046

115.215 D.P. 416586 SITE AREA 2.028ha 115.215 278^ 30' 10" 3 D.P. 25951

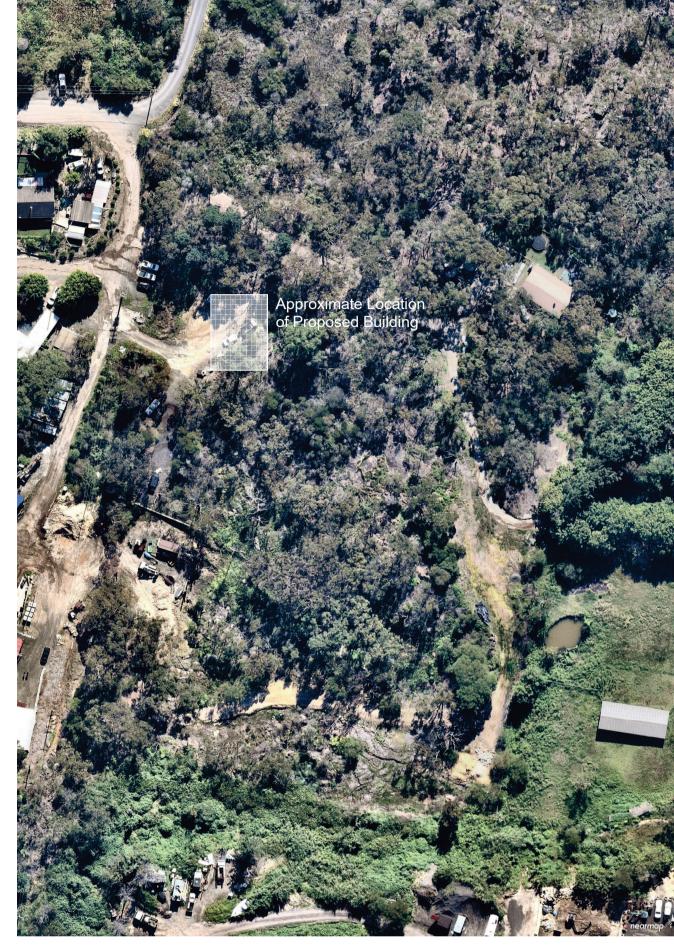

**Aerial View** 

Site Plan / Site Analysis Scale 1:500

N

McCOWEN

mpdarchitects Christopher Weeding Registration NSWARB #9341 Ph:0433848272 www.mpdarchitects.com

PROJECT TITLE:

PROJECT ADDRESS:

Willcocks - Storage Shed

2 Bloodwood Road

DRAWING TITLE:

SUBURB:

Ingleside

Site Plan / Site Analysis

DRAWN BY: CW ISSUE: DA DATE: 15th Jan 2025 DRAWING NUMBER:

DA 01
SCALE:
1:500

All discrepancies shall be referred to the Architect for clarification before proceeding with the work.
This drawing shall be read in conjunction with all other drawingsand specification for the project.
All dimensions shall be verified before commencing construction or fabrication off site.
Figured dimensions to be used rather than scaling.
Reproduction of the whole or part of this document constitutes an infringement of copyright.
The information, ideas and concept contained in this document are confidential and recipients of this document are prohibited from disclosing such information, ideas and concepts to any person.