

**NARRABEEN PARK PARADE**




Nominated Architect: Reg. No. 6769  
 m PO Box 657, Newport Beach, NSW 2106  
 t (02) 9979 1823  
 e contact@jdesa.com.au  
 w www.jdesa.com.au

*James de Soyres*  
 + Associates  
 architects


Proposed Carport, Store and Lift  
 at 103 Narrabeen Park Parade Mona Vale NSW 2103  
 for R & S Nichols

NOTIFICATION  
 Notification Site Plan


Scale: 1:200 Date of printing: 16/12/2019  
 Project No: Drawing No: 1905aNO 01

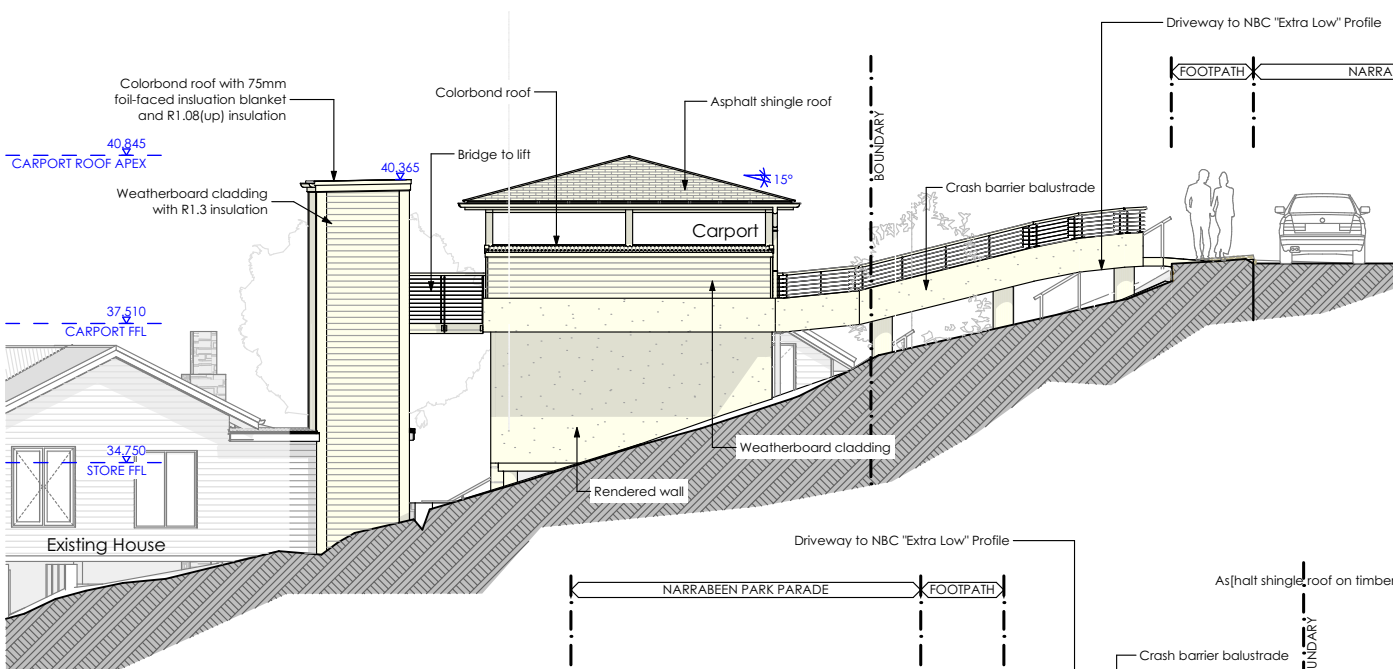

3 North-East Elevation

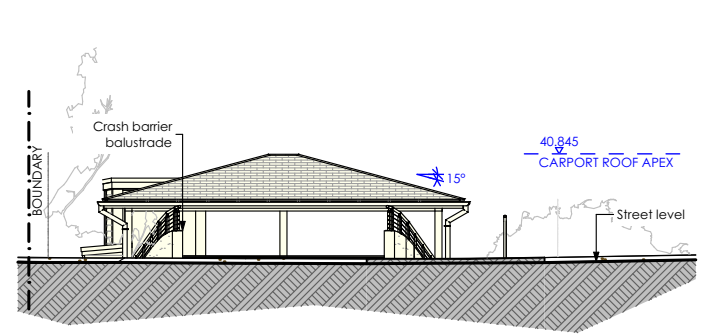

4 North-West Elevation

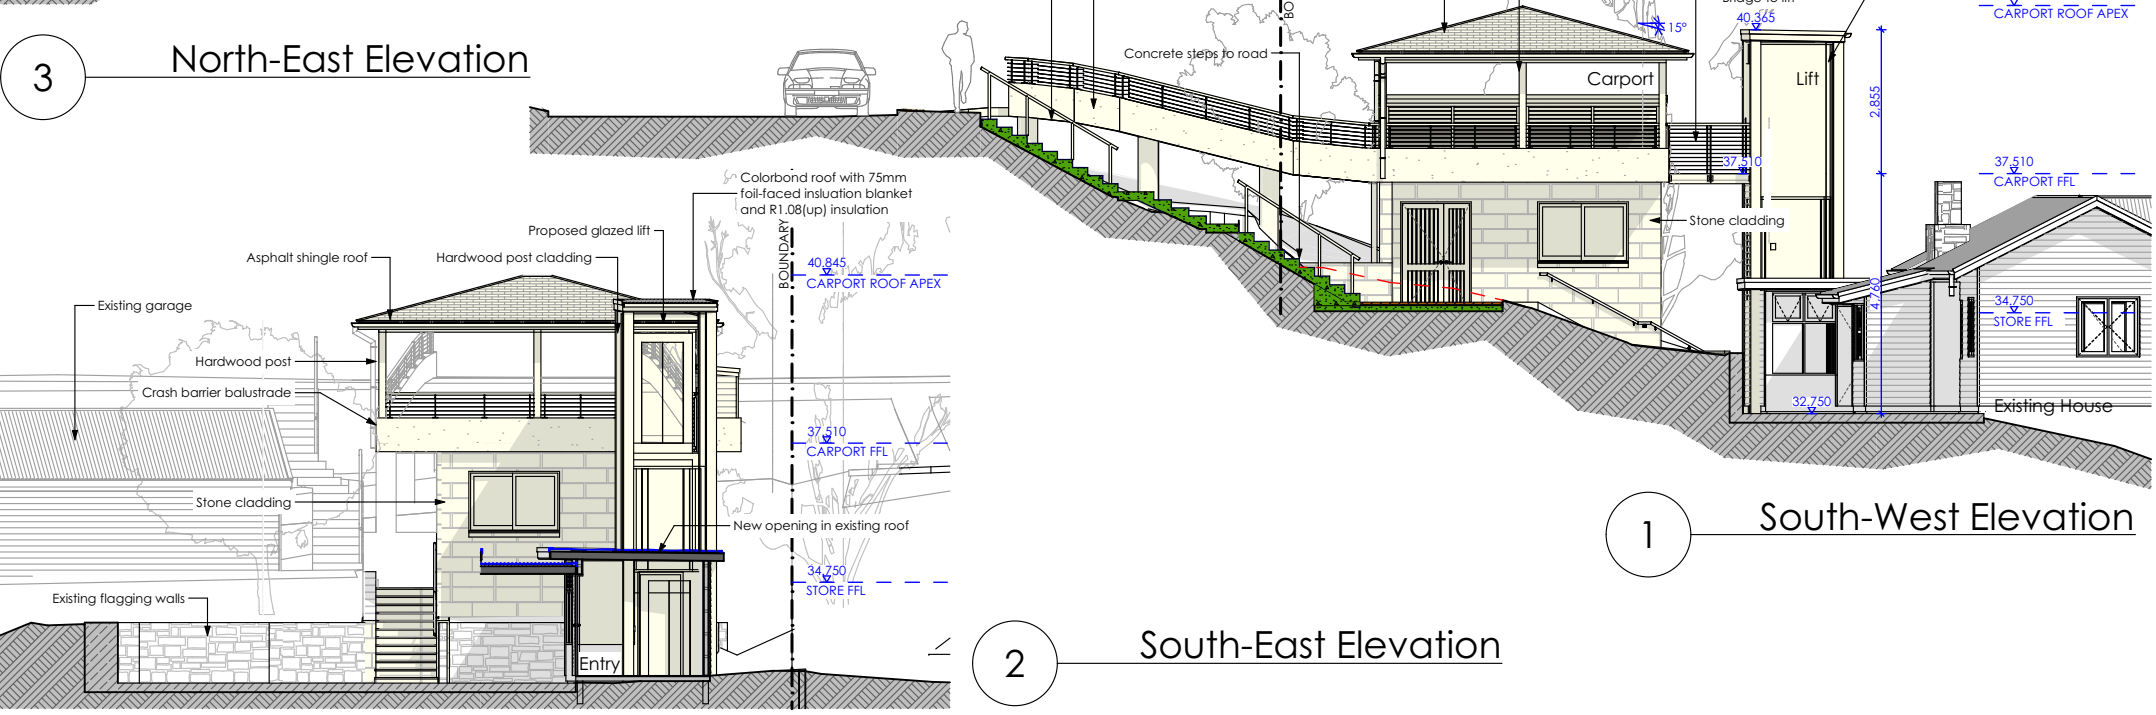

2 South-East Elevation

1 South-West Elevation

Nominated Architect: Reg. No. 6769  
 m PO Box 657, Newport Beach, NSW 2106  
 t (02) 9979 1823  
 e contact@jdesa.com.au  
 w www.jdesa.com.au

*James de Soyres*  
 + Associates  
 architects

Proposed Carport, Store and Lift  
 at 103 Narrabeen Park Parade Mona Vale NSW 2103  
 for R & S Nichols

NOTIFICATION  
 Notification Elevations

Scale: 1:150  
 Date of printing: 16/12/2019  
 Project No: 1905a  
 Drawing No: NO 02  
 Rev: