




2 SOUTH ELEVATION

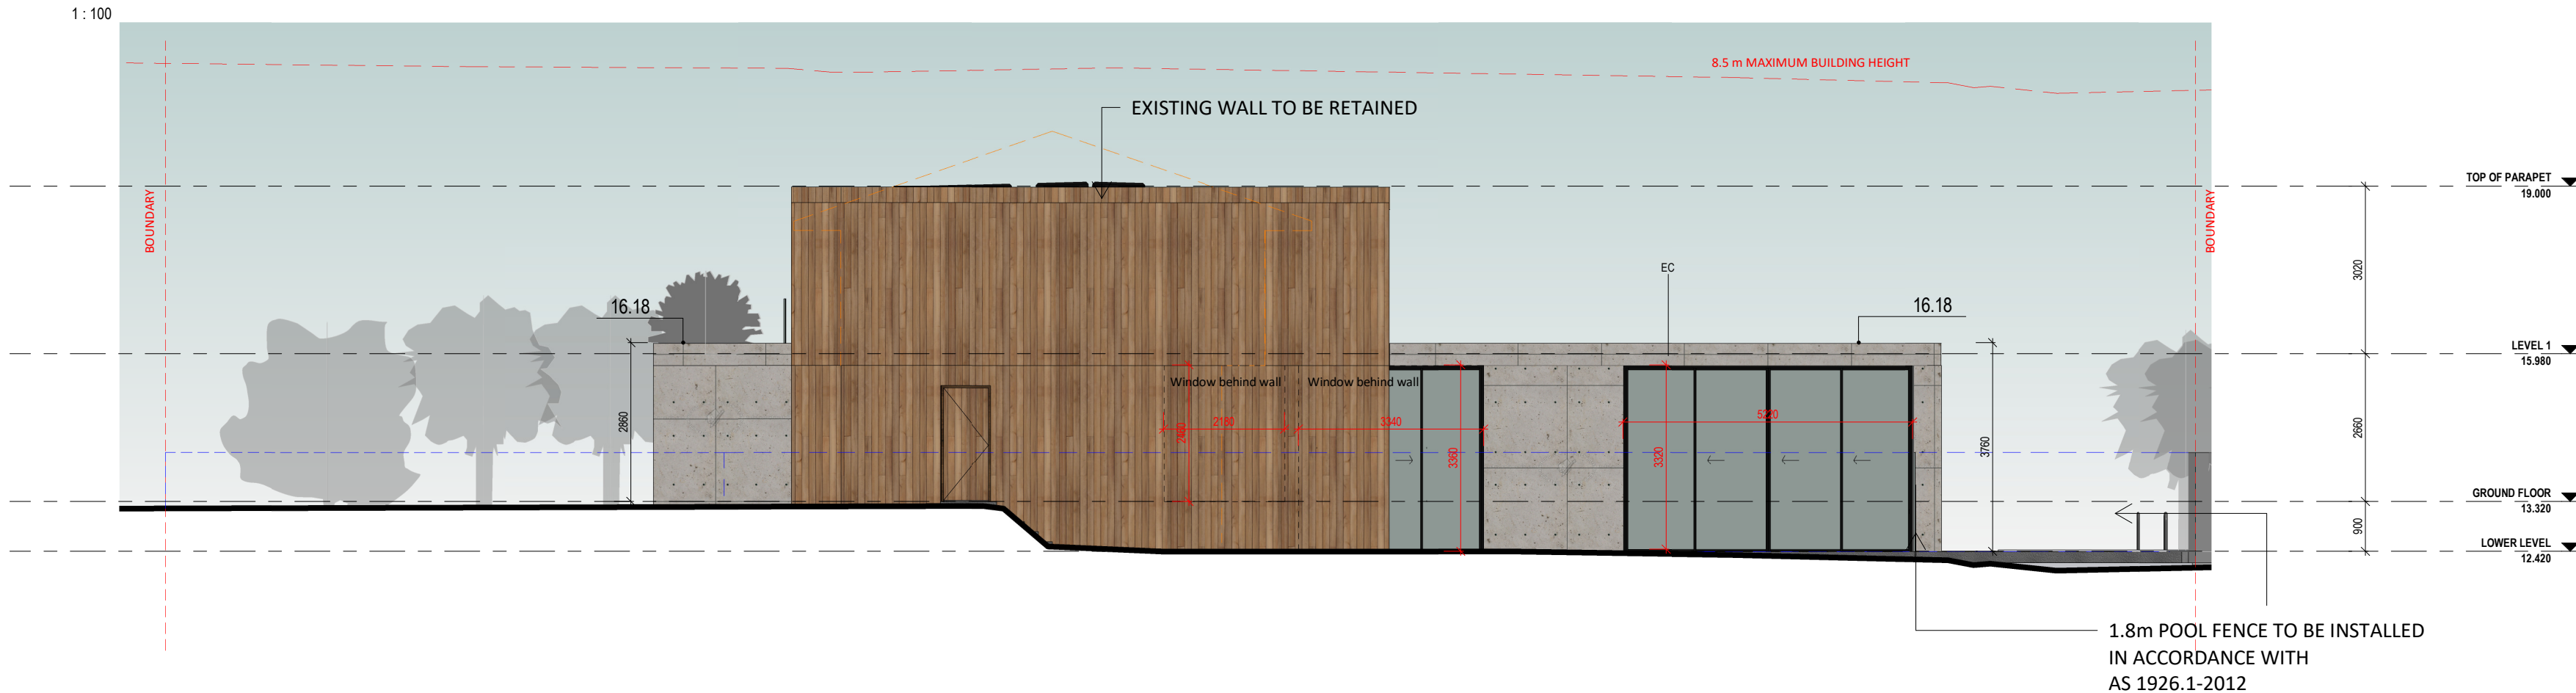

4 NORTH ELEVATION

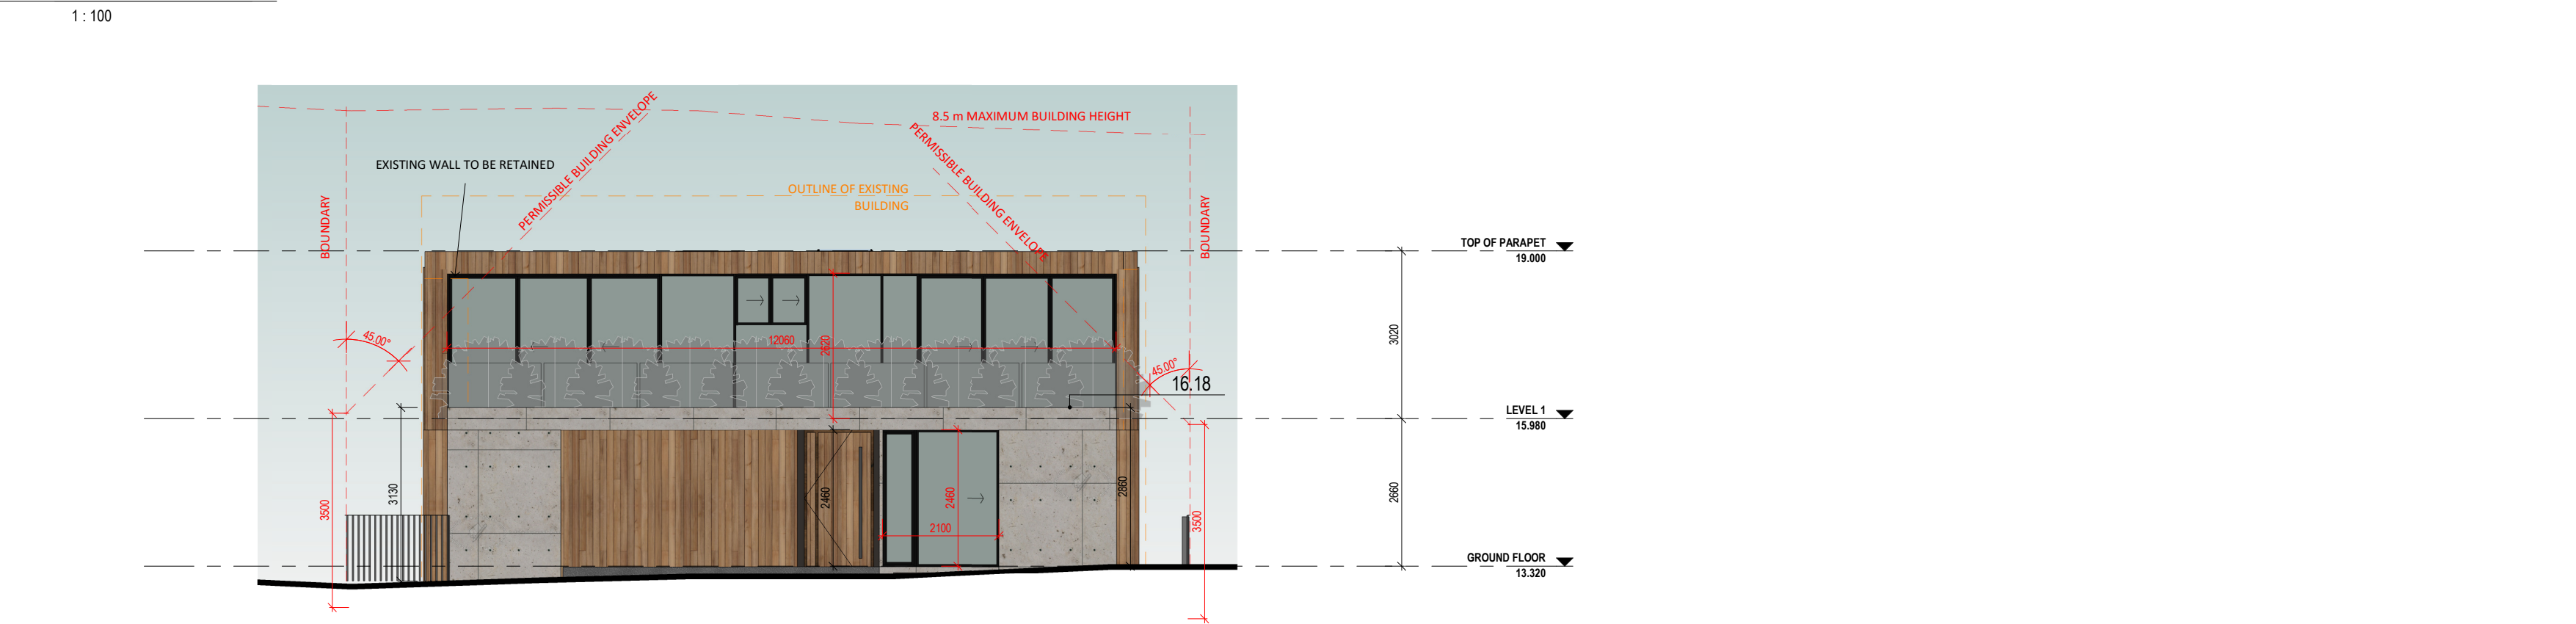

3 EAST ELEVATION

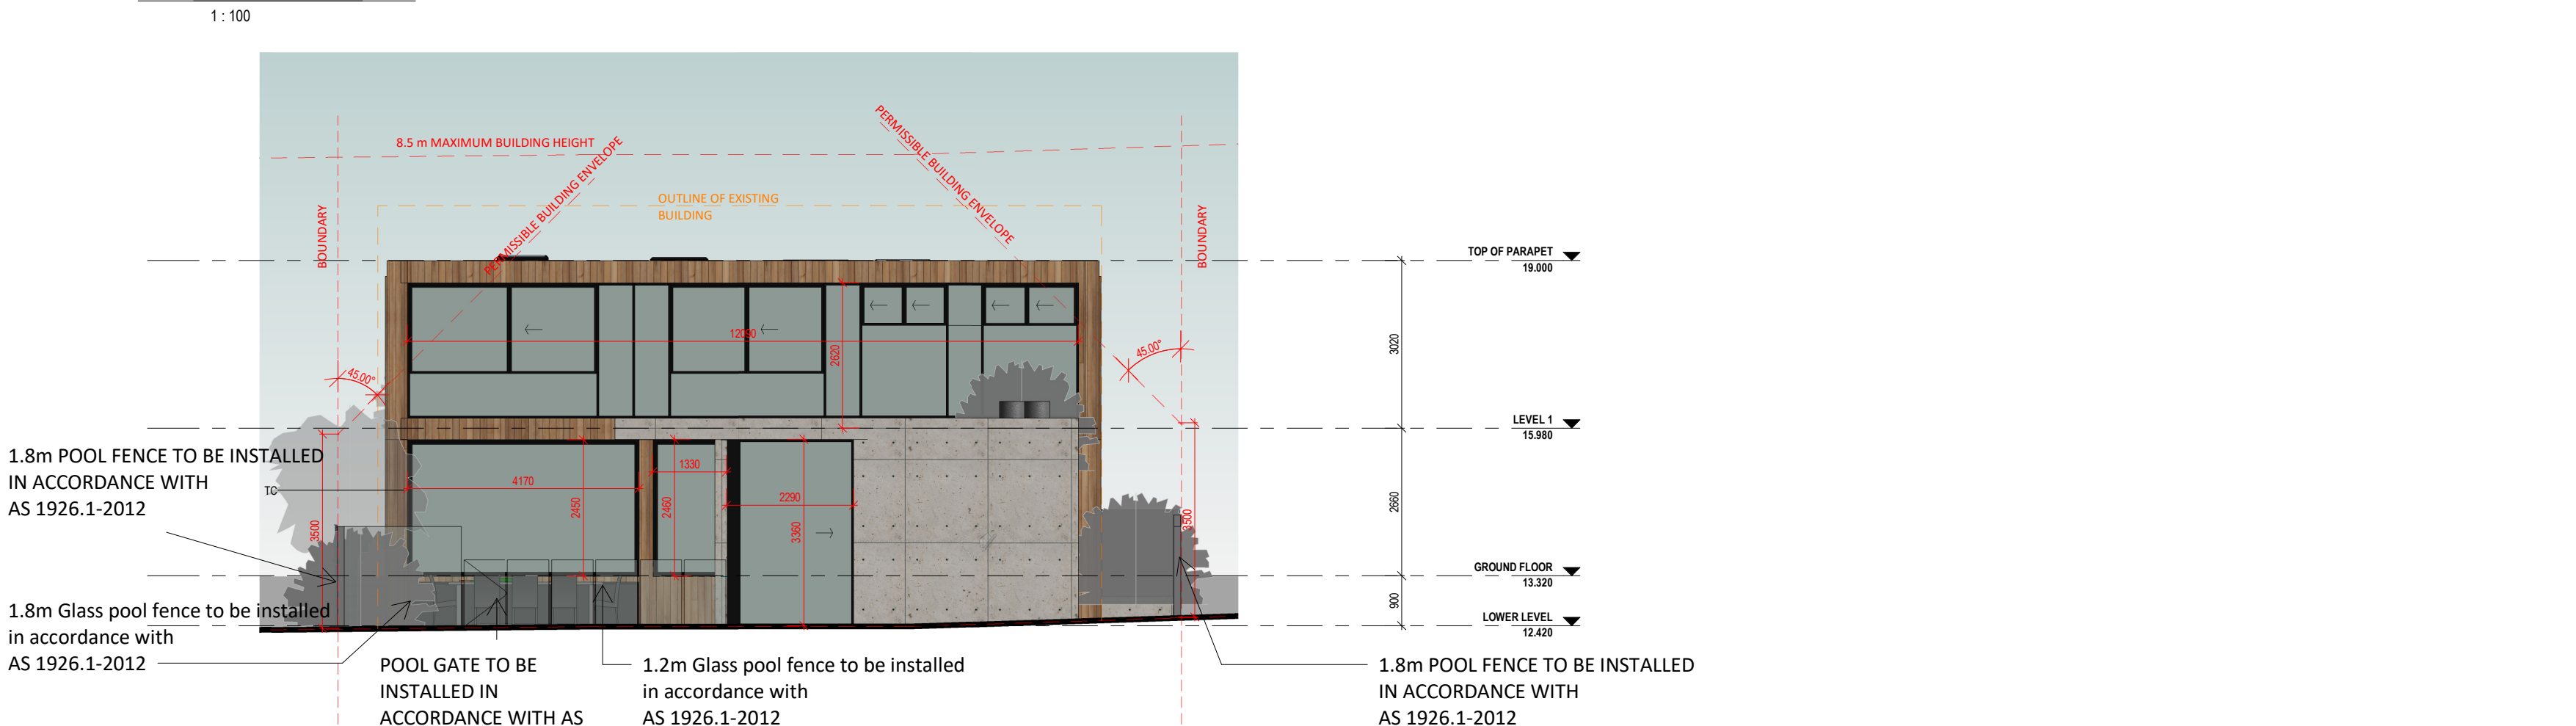

1 WEST ELEVATION

FINISHES SCHEDULE



AWD1 ALUMINIUM FRAME WINDOWS & DOORS MONUMENT



EC EXPOSED CONCRETE



TC TIMBER CLADDING

Superdraft

ARCHITECTURAL
ENGINEERING
SURVEYING
ENERGY
+MORE

1300 936 740
info@superdraft.com.au
www.superdraft.com.au

THE NOMINATED ARCHITECT FOR SUPERDRAFT AUSTRALIA PTY LTD IS SARKIS GEMAYEL.
LICENCE NO: 7485 [NSW], 3714 [QLD], 18764[VIC]

COPYRIGHT SUPERDRAFT
REPRODUCTION OF THE WHOLE OR PART OF THE DOCUMENT CONSTITUTES AND INFRINGES COPYRIGHT. THE INFORMATION, IDEAS AND CONCEPTS CONTAINED IN THIS DOCUMENT IS / ARE CONFIDENTIAL. THE RECIPIENT(S) OF THIS DOCUMENT IS / ARE PROHIBITED FROM DISCLOSING SUCH INFORMATION IDEAS AND CONCEPTS TO ANY PERSON WITHOUT PRIOR WRITTEN CONSENT OF THE COPYRIGHT HOLDER. CONTRACTOR TO CHECK AND VERIFY ALL LEVELS, DATUMS & DIMENSIONS ON SITE AND SHALL REPORT ANY DISCREPANCIES OR OMISSIONS TO THIS OFFICE PRIOR TO START OF WORK & DURING THE CONSTRUCTION PHASE. THIS DRAWING IS TO BE READ AND UNDERSTOOD IN CONJUNCTION WITH STRUCTURAL, MECHANICAL, ELECTRICAL AND OR ANY OTHER CONSULTANT'S DOCUMENTATION AS MAY BE APPLICABLE TO THE PROJECT PRIOR TO START OF WORK & ITS DURATION. MEASUREMENT SCALING OF THIS DRAWING SHALL ONLY BE PERMITTED IN ITS DIGITAL FORM.

A 15/07/19 DA SUBMISSION
Rev. Date Description

1 2 4 6 8
1:100 at A1 1:200 at A3

Project
ALTERATION AND ADDITION
TO THE EXISTING DWELLING

38 MYOLA ROAD, NEWPORT, NSW 2106

Client Details
JACK PESCHARDT

Drawing Title
ELEVATIONS

Drawn by SM Checked by SM Approved by SM

Project no. Drawing no. Rev.
SD19-0200 DA2002 A