



ALEXANDER STREET

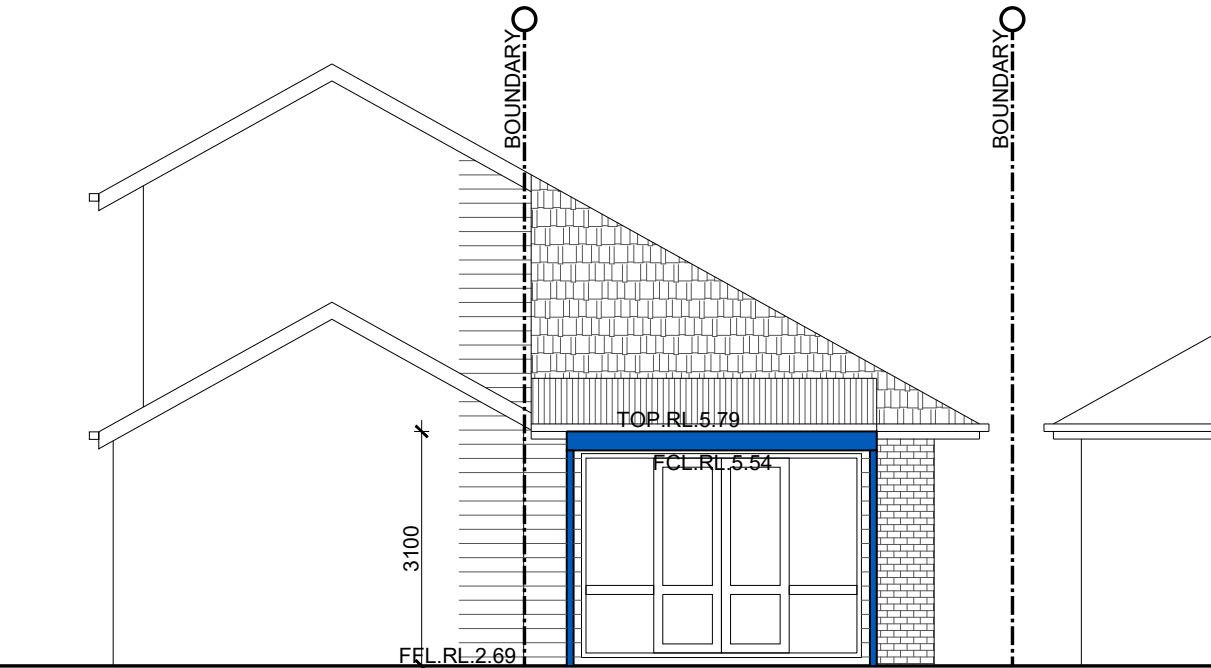


SOUTH ELEVATION (REAR)
SCALE 1 : 100 (A3)

NOTIFICATION PLAN

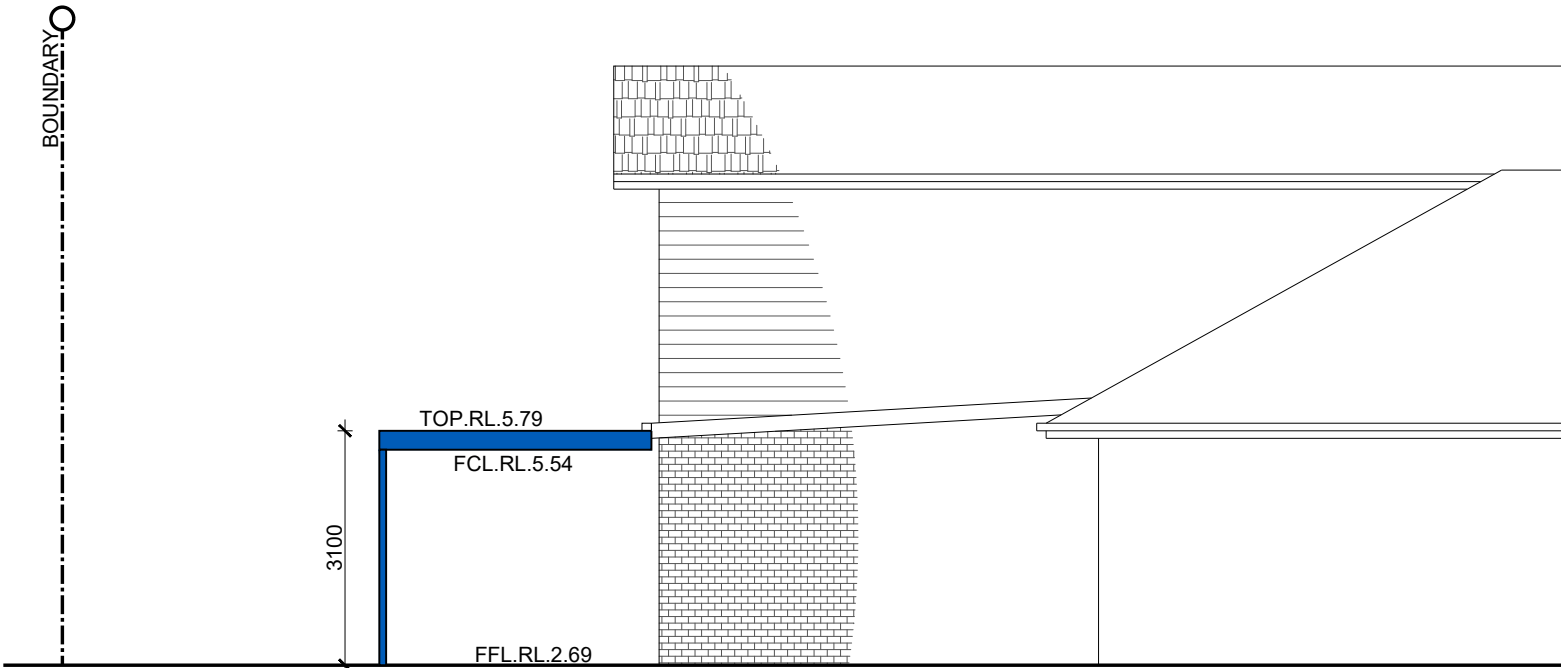


EAST ELEVATION (SIDE)
SCALE 1 : 100 (A3)

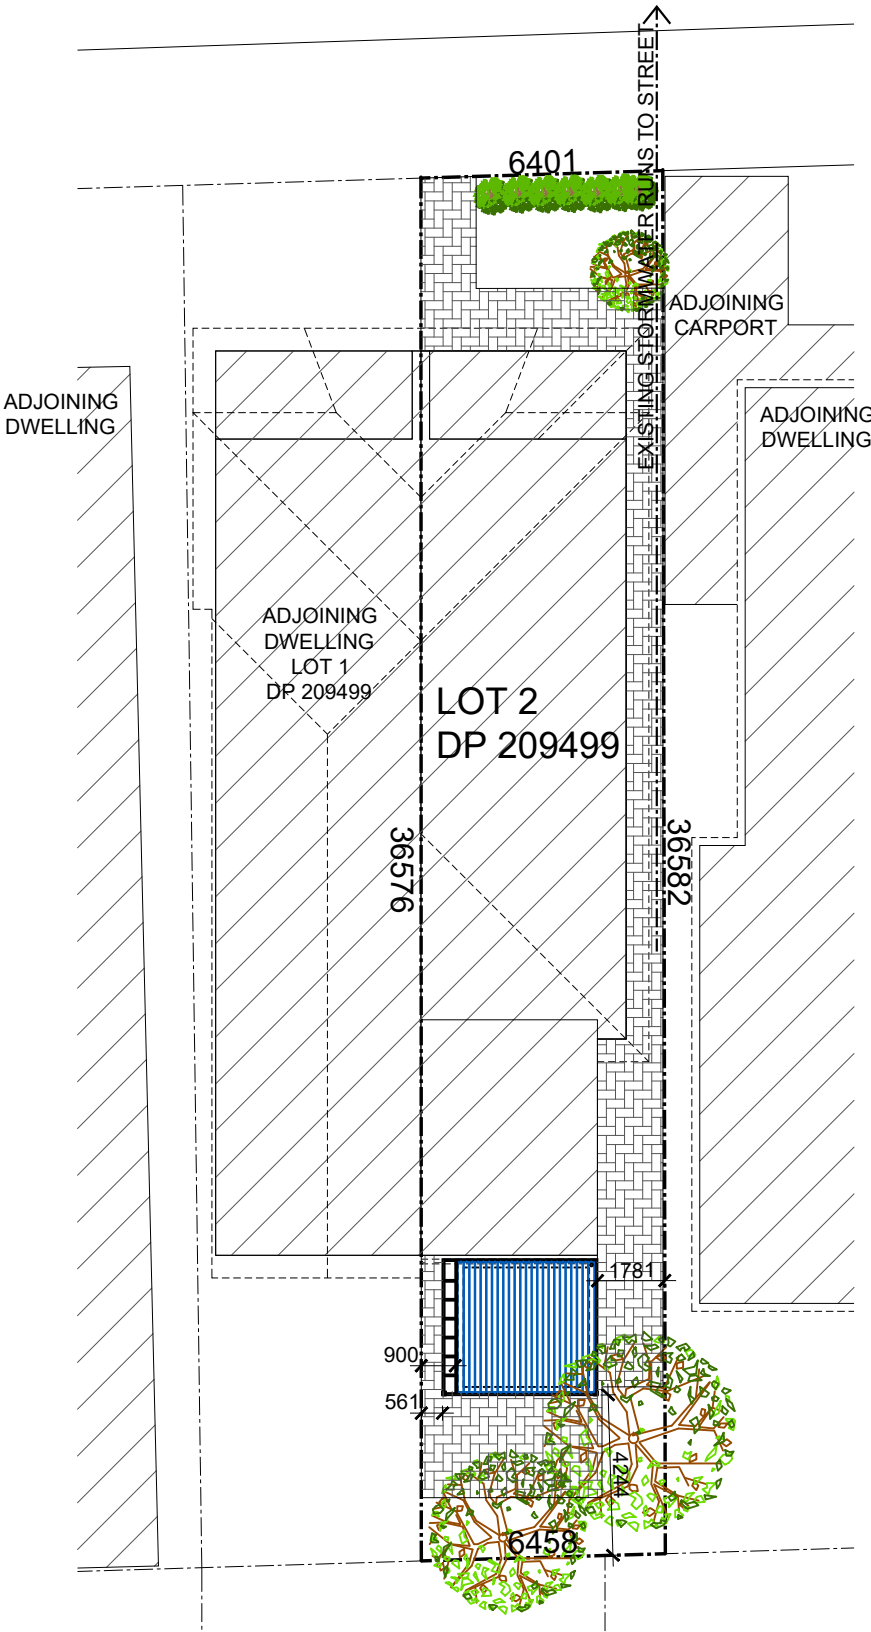

SITE PLAN / SITE ANALYSIS
SCALE 1 : 200 (A3)

Copyright © This drawing remains the property of WILLCO CONSULTING and may not be reproduced with out prior consent. DO NOT SCALE from drawing. All dimensions are in millimetres and are to be verified on site prior to construction

16.09.19	Revised DA issue	B
12.09.19	Preliminary issue	A
DATE	AMENDMENT	ISSUE

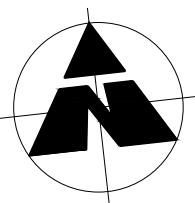

Sunscreen

patios & pergolas

Unit 3 / 8 Metters Place, Wetherill Park NSW 2164

Phone: 96094555 Fax:96094545

Website: sunscreenpatios.com.au

Will Martinez

0433 710 662

info@willco.net.au

ABN 71 501 935 290

WILLCO CONSULTING

NEW HOMES | EXTENSIONS | GRANNY FLATS | FIRST FLOOR ADDITIONS

PROPOSED
OPENING ROOF
FOR CLIENT
MR. AND MRS. SHORT

AT SITE ADDRESS
59 ALEXANDER ST MANLY 2095
DRAWING
NOTIFICATION PLAN

LOT	DP	SEC
2	209499	
SCALE	DATE	DRAWN
1:100/200	12.09.17	WM
JOB N ^o	DRAWING N ^o	SHEET N ^o
5418	5418-00	1 OF 1