


7
DP 222900

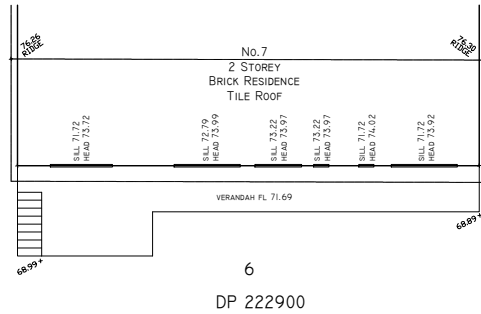


6
DP 222900

(A) - RIGHT OF CARRIAGEWAY (VIDE H536646)

23
DP 582487



No. 6
1 STOREY BRICK RESIDENCE
TILE ROOF

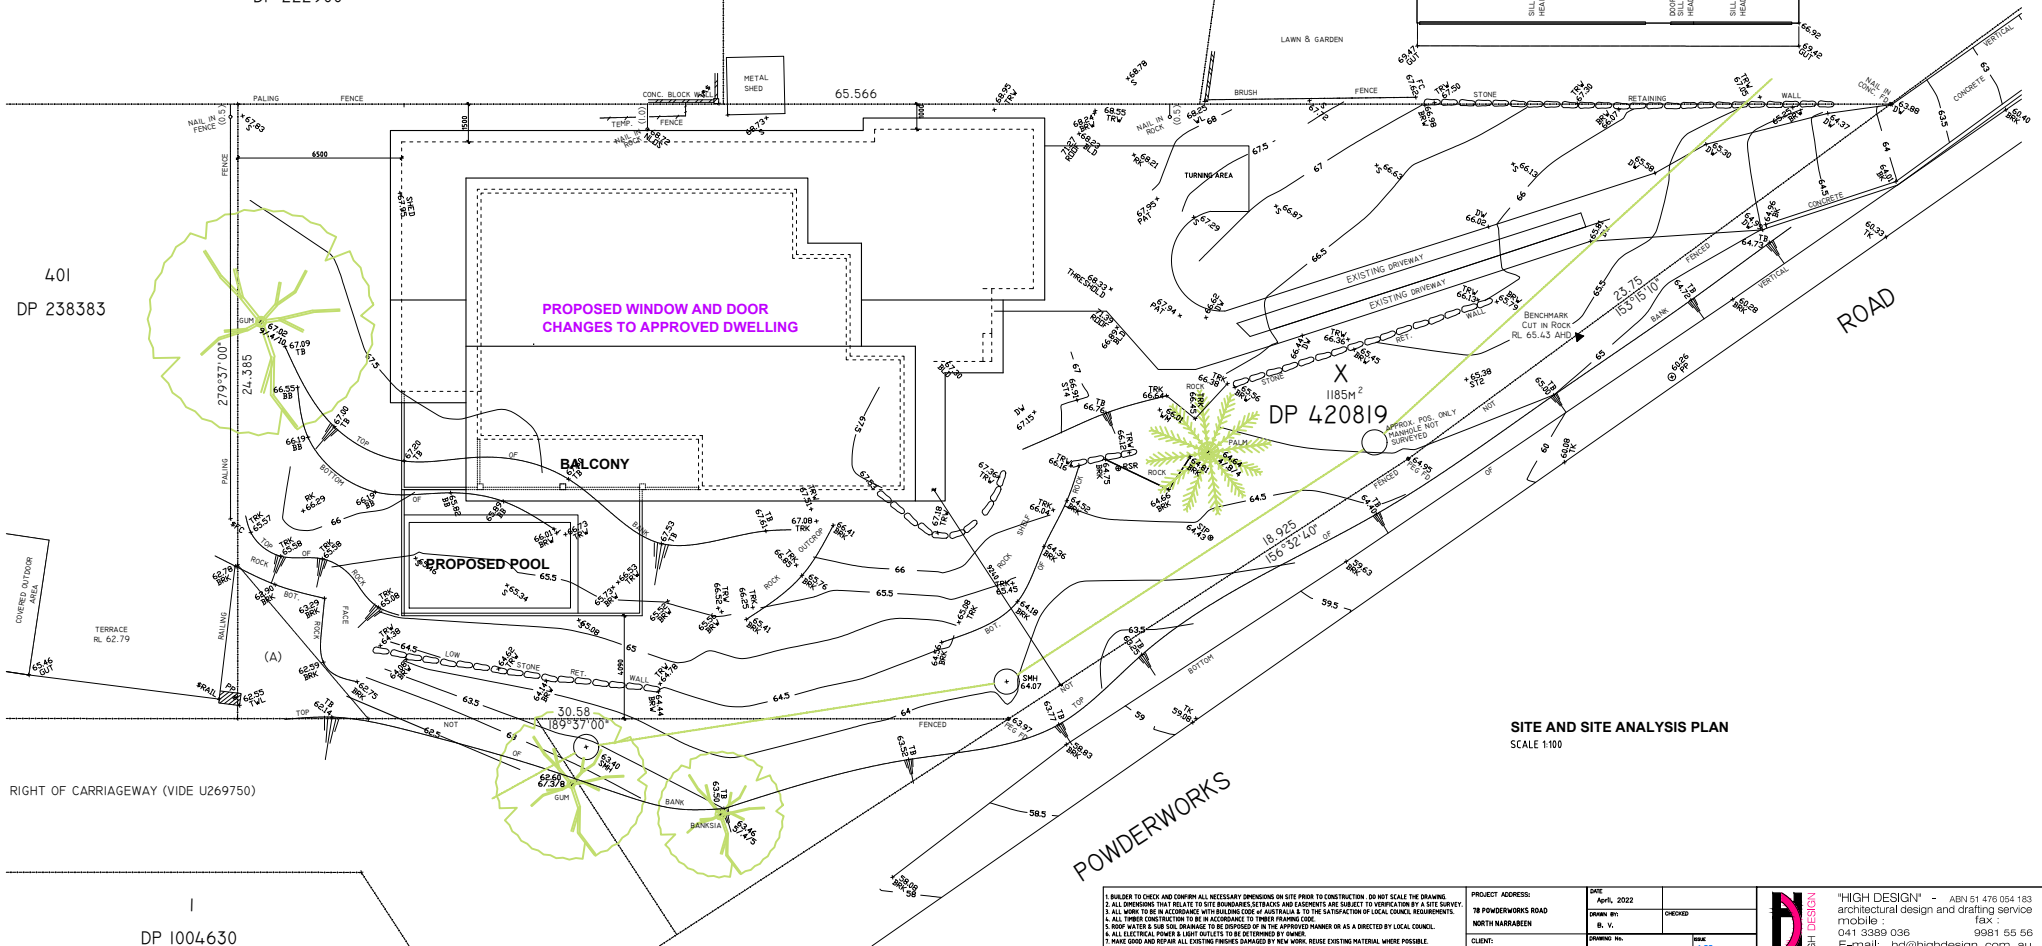

SITE AND SITE ANALYSIS PLAN
SCALE 1:100

1. BUILDER TO CHECK AND CONFIRM ALL NECESSARY OPENINGS ON SITE PRIOR TO CONSTRUCTION. DO NOT SCALE THE DRAWING.
2. ALL DIMENSIONS THAT RELATE TO SITE BOUNDARIES, STRAKS AND EASEMENTS ARE SUBJECT TO VERIFICATION BY A SITE SURVEY.
3. ALL WORK TO BE IN ACCORDANCE WITH BUILDING CODE OF AUSTRALIA & TO THE SATISFACTION OF LOCAL COUNCIL REQUIREMENTS.
4. ALL TIMBER CONSTRUCTION TO BE IN ACCORDANCE TO TIMBER PLANNING CODE.
5. ROOF WATER & SUB SOIL DRAINAGE TO BE DISPOSED OF IN THE APPROVED MANNER OR AS DIRECTED BY LOCAL COUNCIL.
6. ALL ELECTRICAL POWER & LIGHT OUTLETS TO BE DETERMINED BY OWNER.
7. MAKE GOOD AND REPAIR ALL EXISTING FINISHES DAMAGED BY NEW WORK. REUSE EXISTING MATERIAL WHERE POSSIBLE.
8. ALL NEW DOWN PIPES ARE TO BE CONNECTED TO THE EXISTING STORM WATER SYSTEM.
9. COPYRIGHT OF ALL PLANS BELONGS TO HIGH DESIGN - Architectural Design.


PROJECT ADDRESS:
78 POWDERWORKS ROAD
NORTH NARRABEN

DATE
April, 2022
DRAWN BY
B. V.
CHECKED
1-3 910 20


1-3 910 20



"HIGH DESIGN" - ABN 51 476 054 183
architectural design and drafting service
mobile : 041 3389 036 fax : 9981 55 56
E-mail: hd@highdesign.com.au
Web: highdesign.com.au

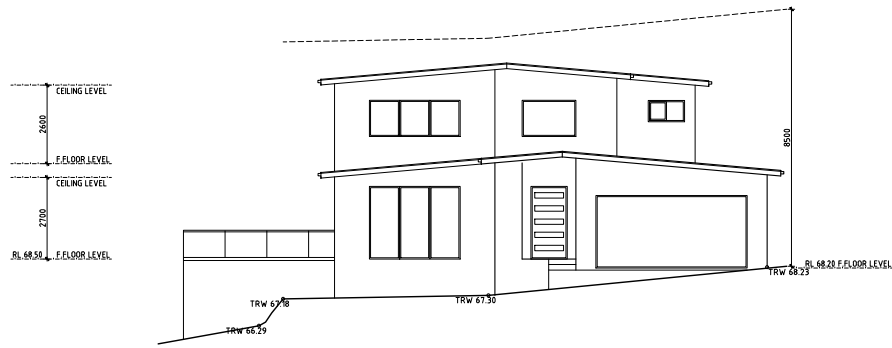


NORTH ELEVATION
SCALE 1:100

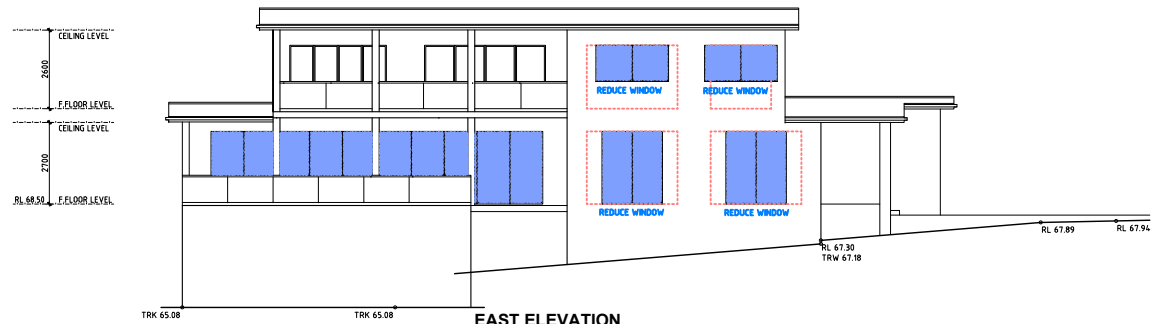

EAST ELEVATION
SCALE 1:100



SOUTH ELEVATION
SCALE 1:100

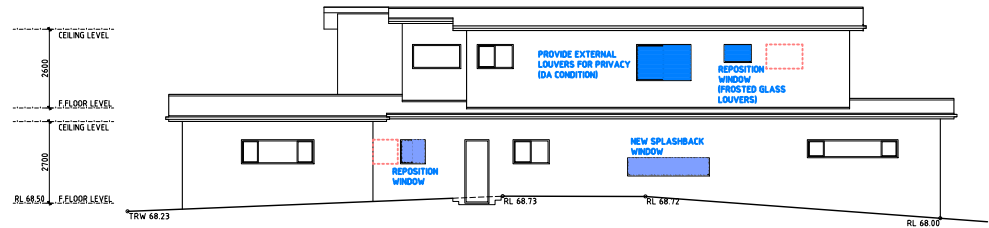

WEST ELEVATION
SCALE 1:100