



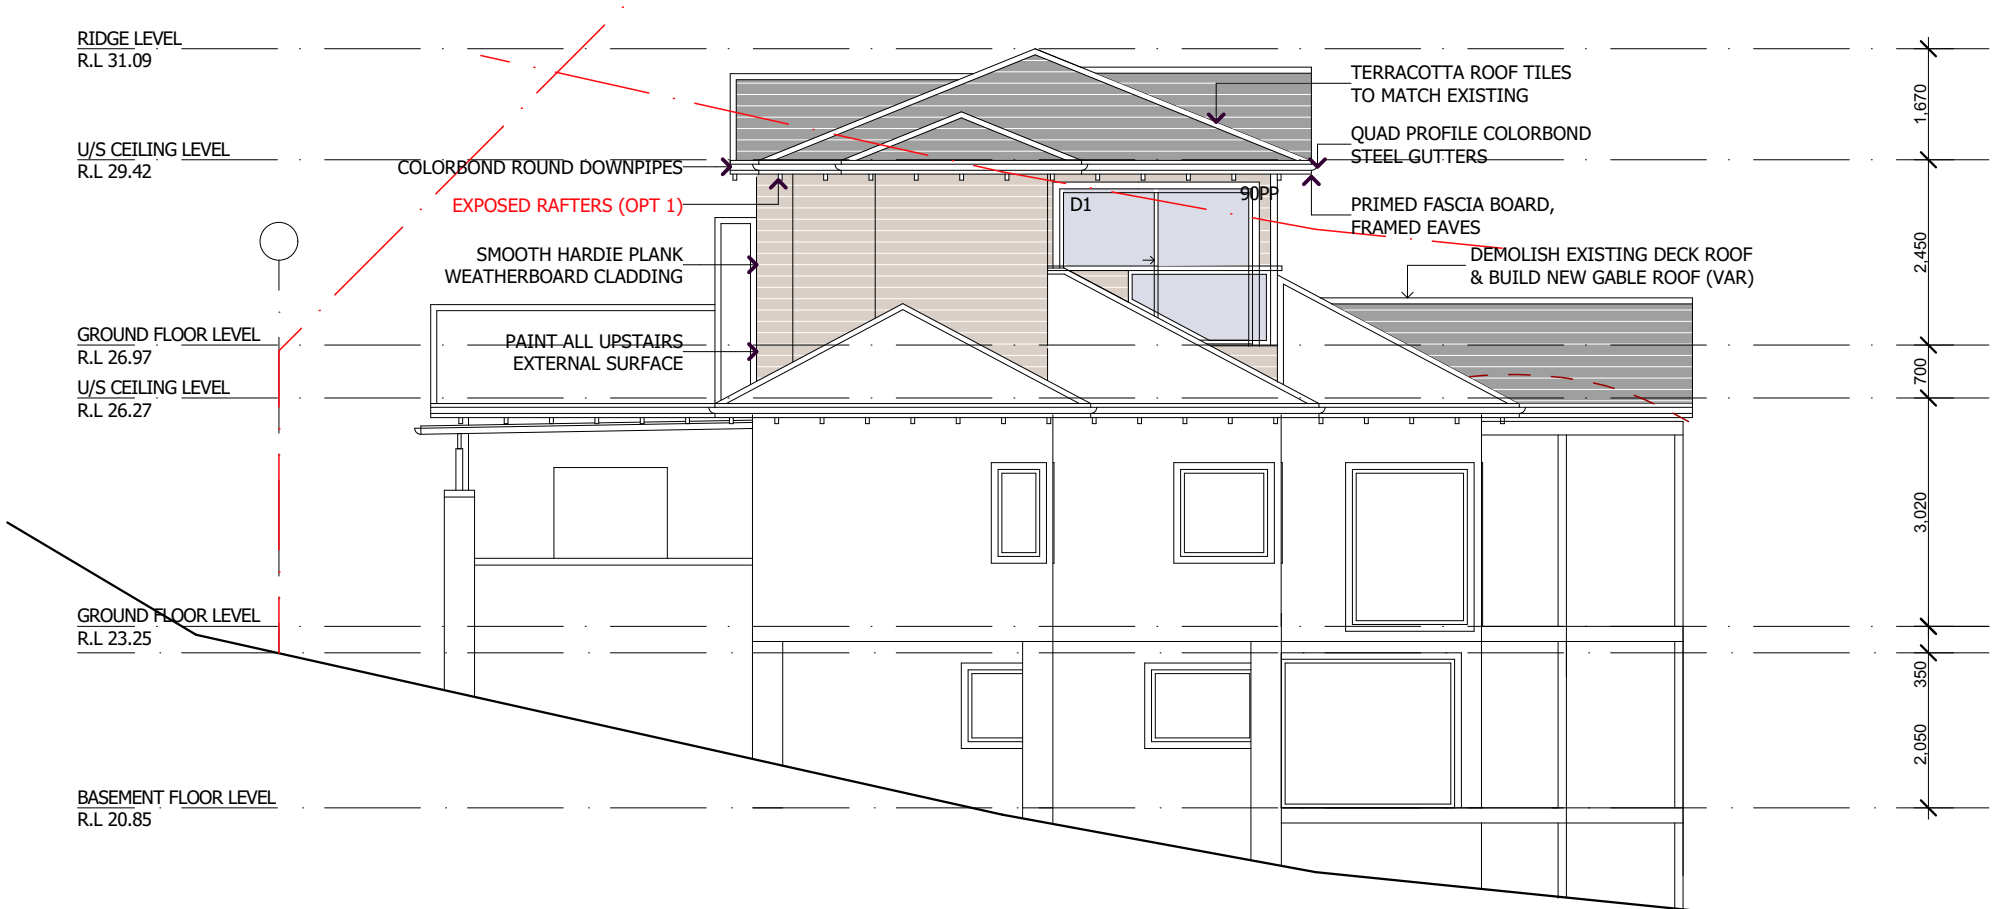


EAST ELEVATION

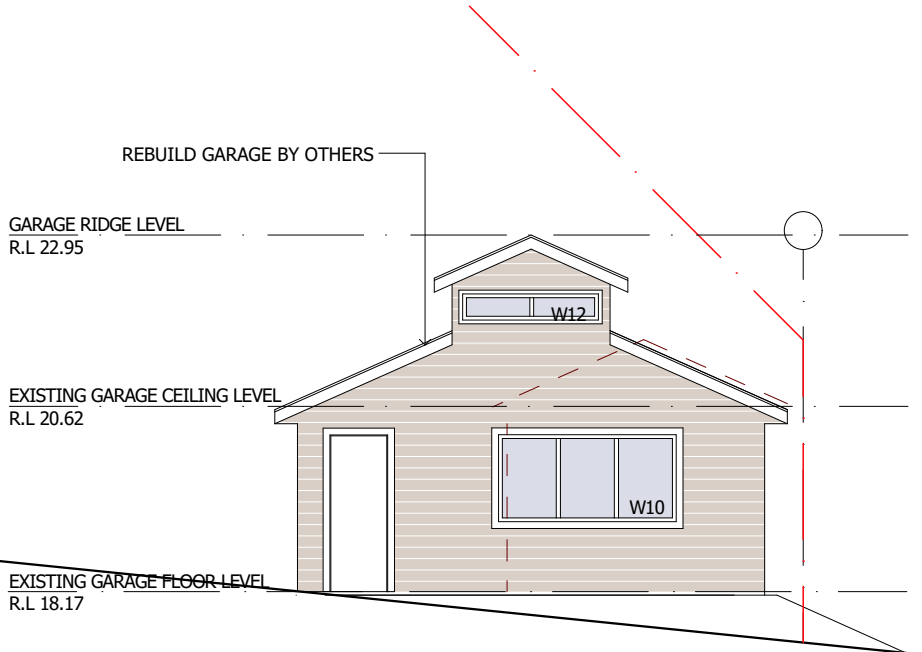


NORTH ELEVATION

C	FOR COUNCIL	11/02/19	GK
B	FOR COUNCIL	24/01/19	GK
A	FOR PLAN MEETING	15/12/17	MB
NO.	REVISION	DATE	BY
PROJECT TITLE.		DRAWING NO.	8202 DA 1
FIRST FLOOR ADDITION AT 39 COLLAROY ST, COLLAROY 2097		ISSUE	C
		PAGE NO.	5 / 6
DATE: 24-01-19		SCALE: 1:100	DRAWN BY: MB
		CHECKED: CW	
 ADD-STYLE HOME ADDITIONS Upstairs & On Ground Specialists			
5/319 CONDRAMINE ST, MANLY VALE 2093 (02) 9907 9055 www.addstyle.com.au			

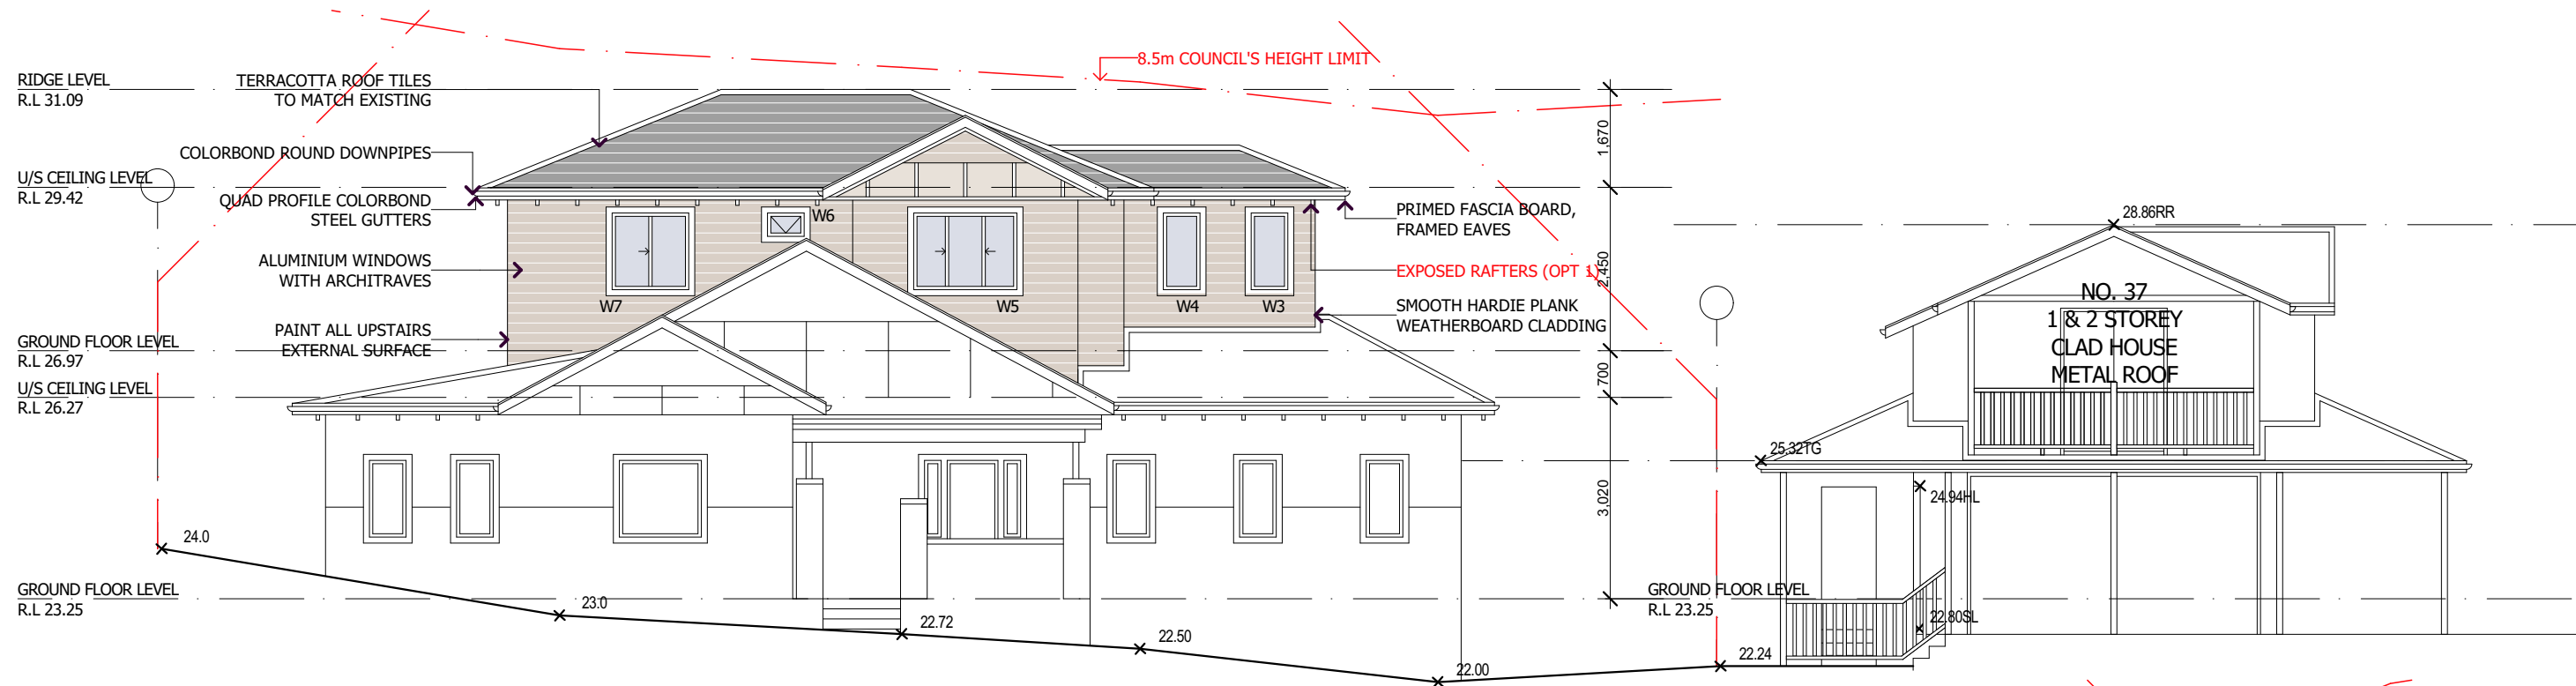


SOUTH ELEVATION

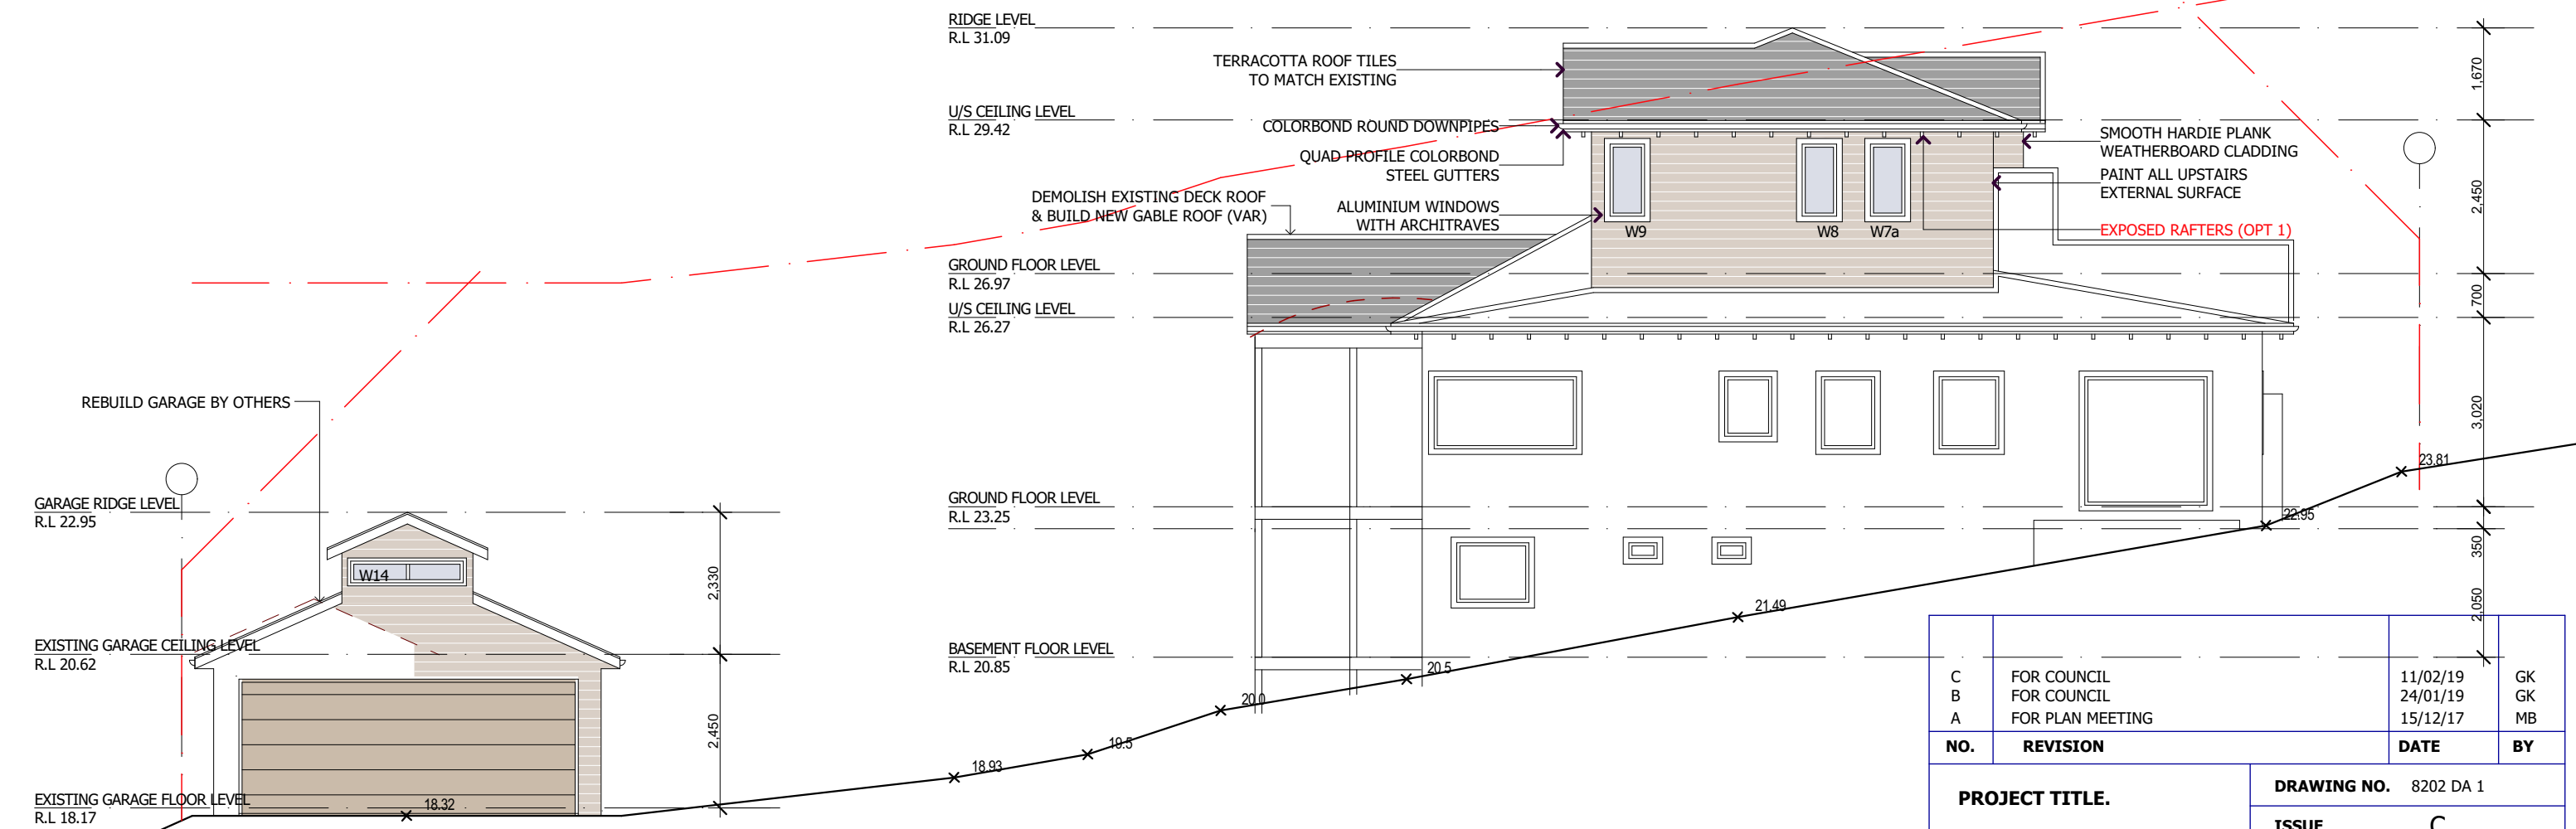

WEST ELEVATION


C	FOR COUNCIL	11/02/19	GK
B	FOR COUNCIL	24/01/19	GK
A	FOR PLAN MEETING	15/12/17	MB
NO.	REVISION	DATE	BY
PROJECT TITLE.		DRAWING NO.	8202 DA 1
FIRST FLOOR ADDITION AT 39 COLLAROY ST, COLLAROY 2097		ISSUE	C
		PAGE NO.	6 / 6
DATE: 24-01-19		SCALE: 1:100	DRAWN BY: MB
		CHECKED: CW	

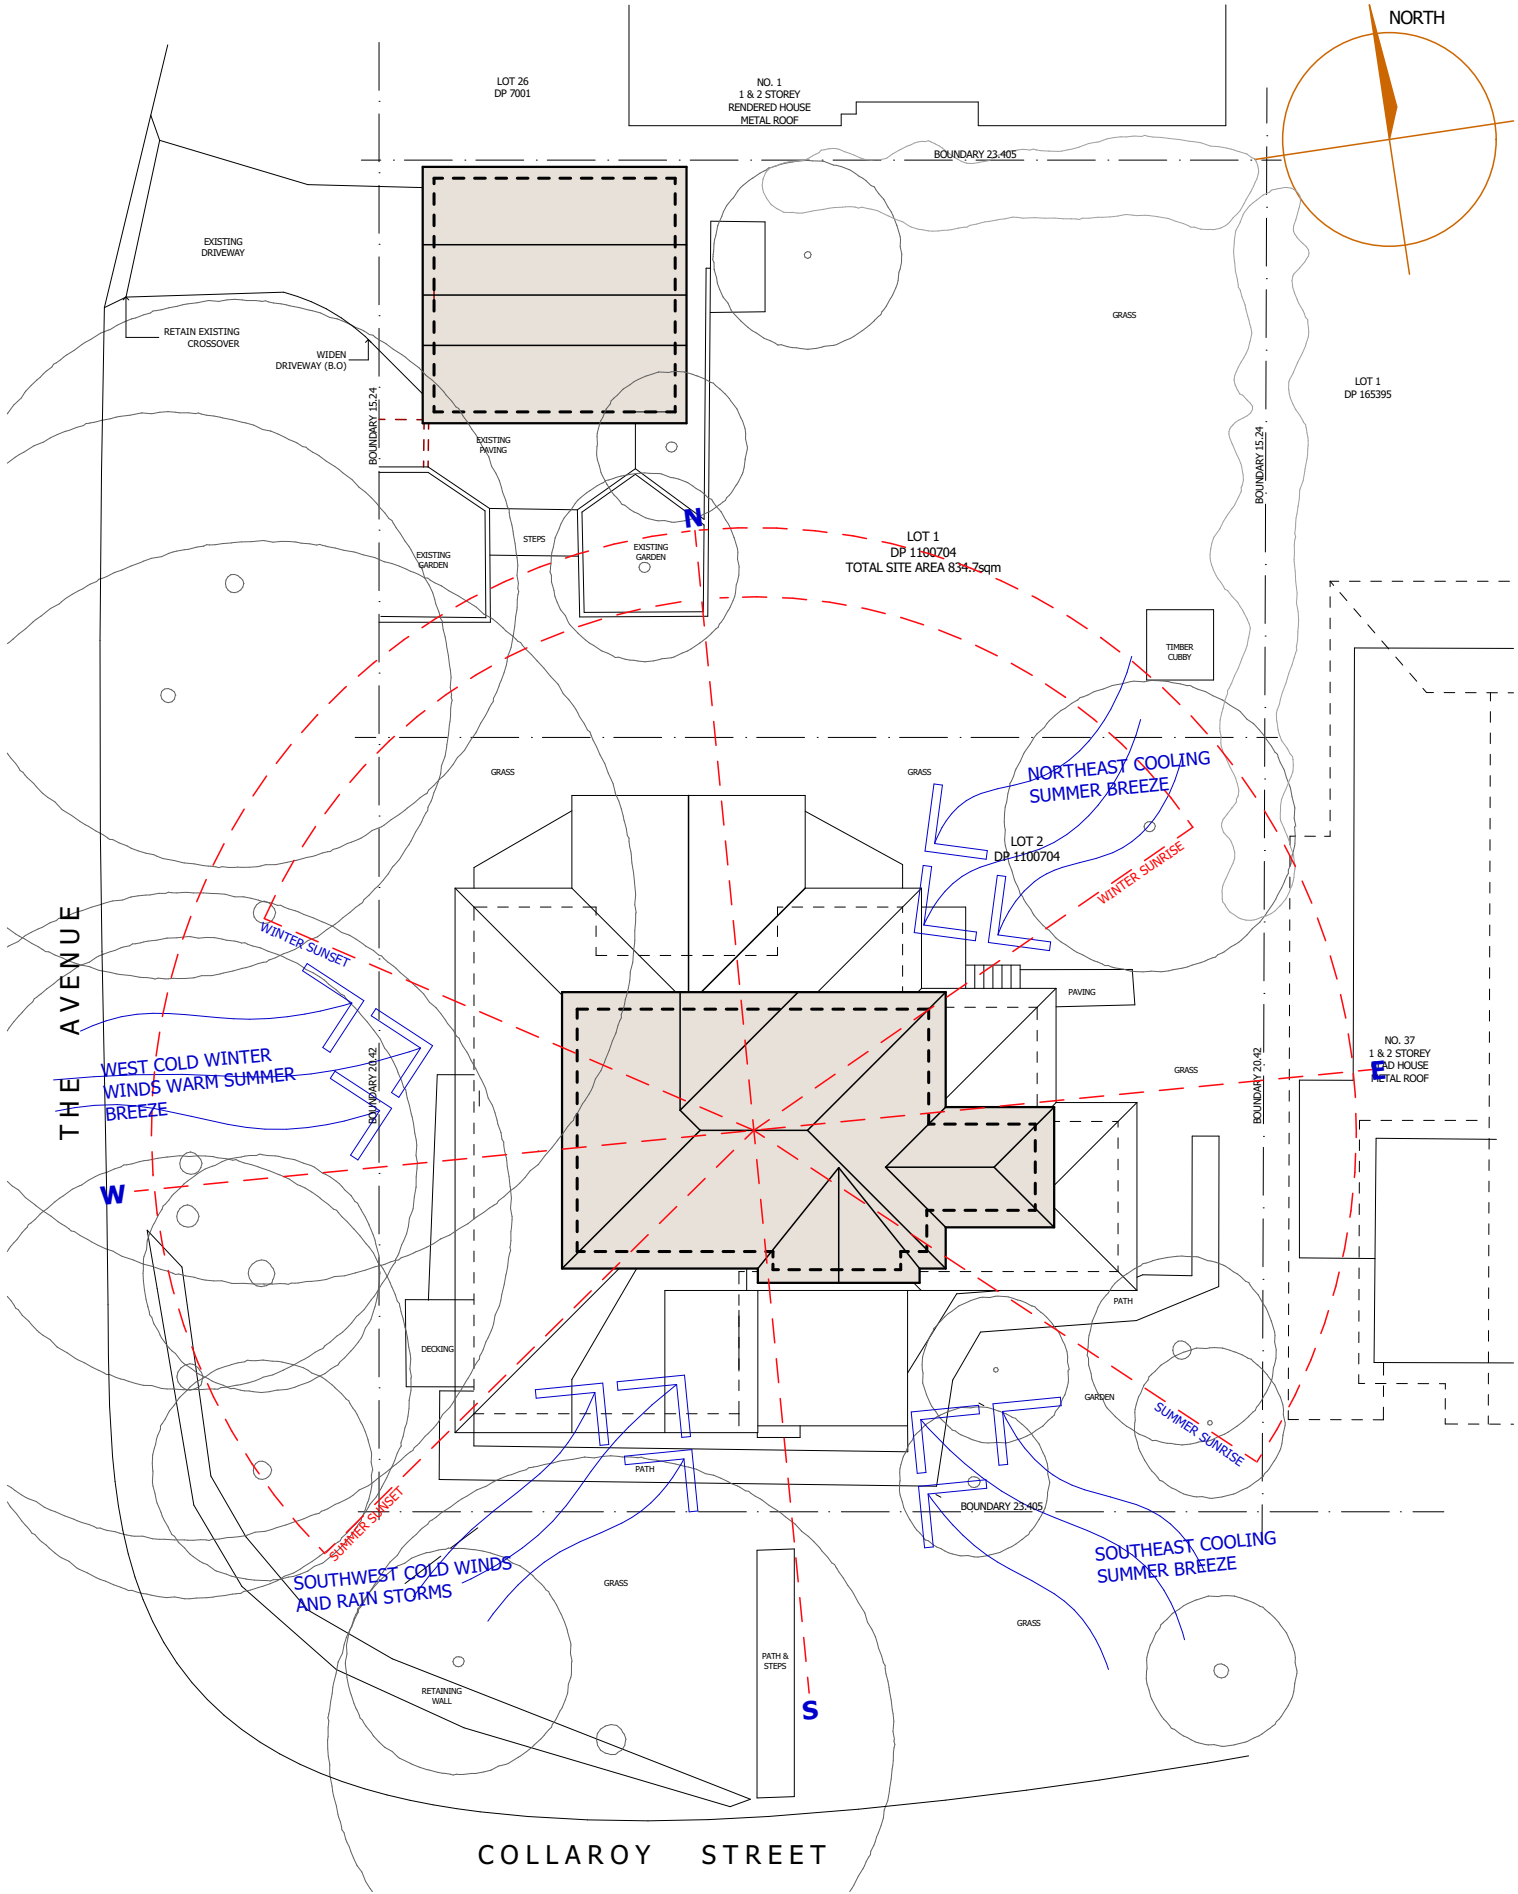

SITE ANALYSIS

EXISTING SHADOW

PROPOSED SHADOW

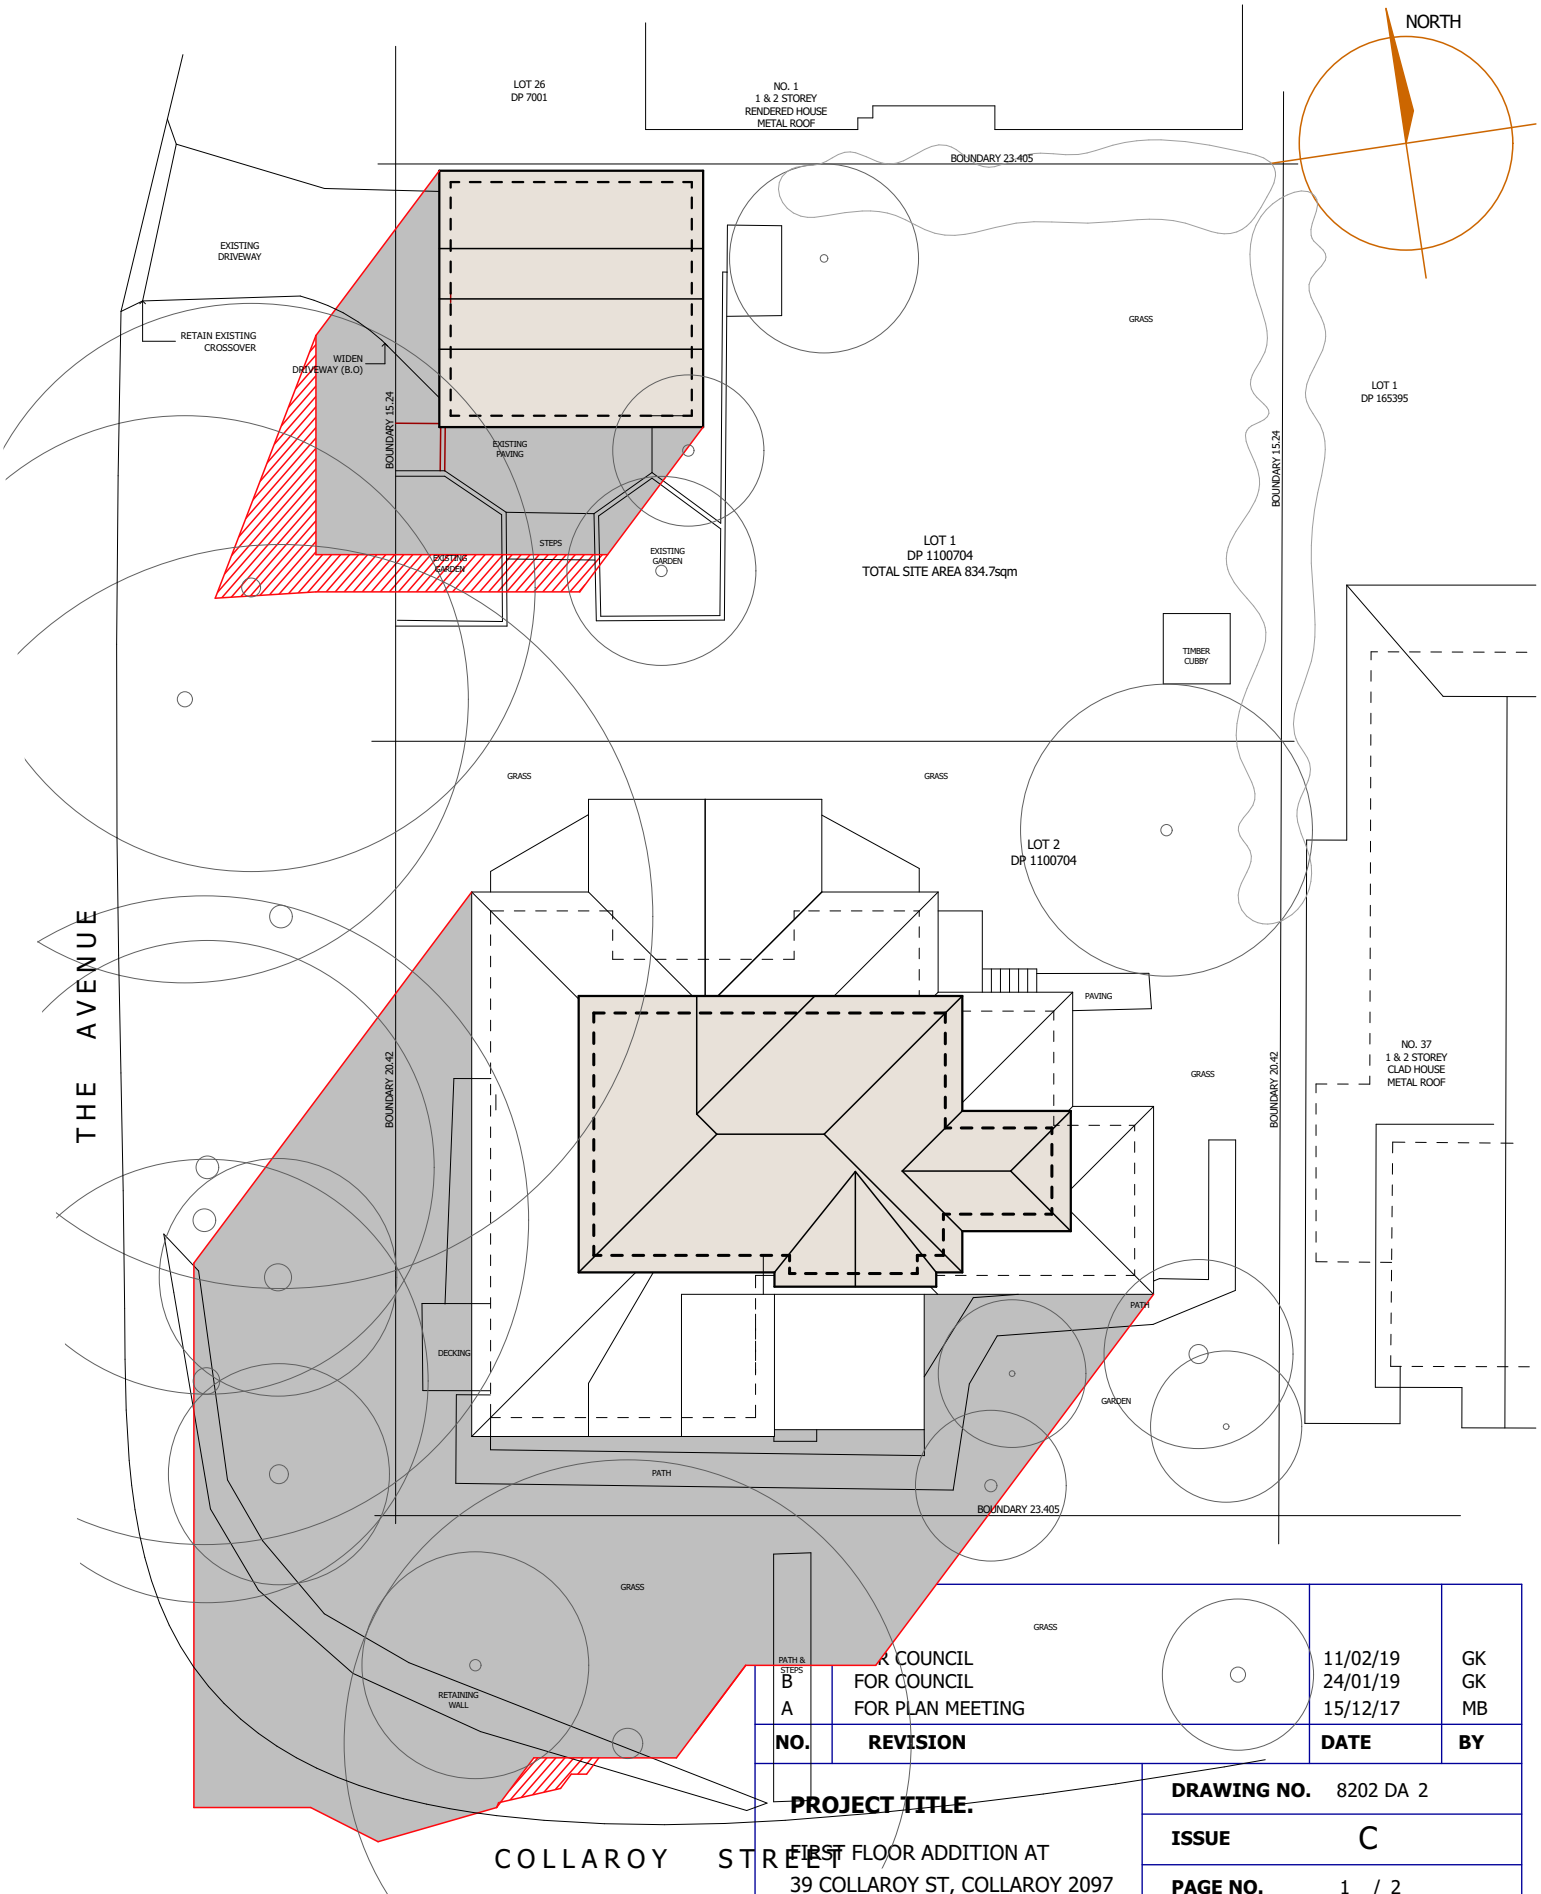


SHADOW DIAGRAMS 21st JUNE AT 9AM

FOR COUNCIL		11/02/19	GK
FOR COUNCIL		24/01/19	GK
FOR PLAN MEETING		15/12/17	MB
NO.	REVISION	DATE	BY
PROJECT TITLE.		DRAWING NO.	8202 DA 2
FIRST FLOOR ADDITION AT 39 COLLAROY ST, COLLAROY 2097		ISSUE	C
		PAGE NO.	1 / 2
DATE: 24-01-19		SCALE: 1:100	DRAWN BY: MB CHECKED: CW

ADD-STYLE
HOME ADDITIONS
Upstairs & On Ground Specialists


5/319 CONDOMINE ST, MANLY VALE 2093 | (02) 9907 9055 | www.addstyle.com.au

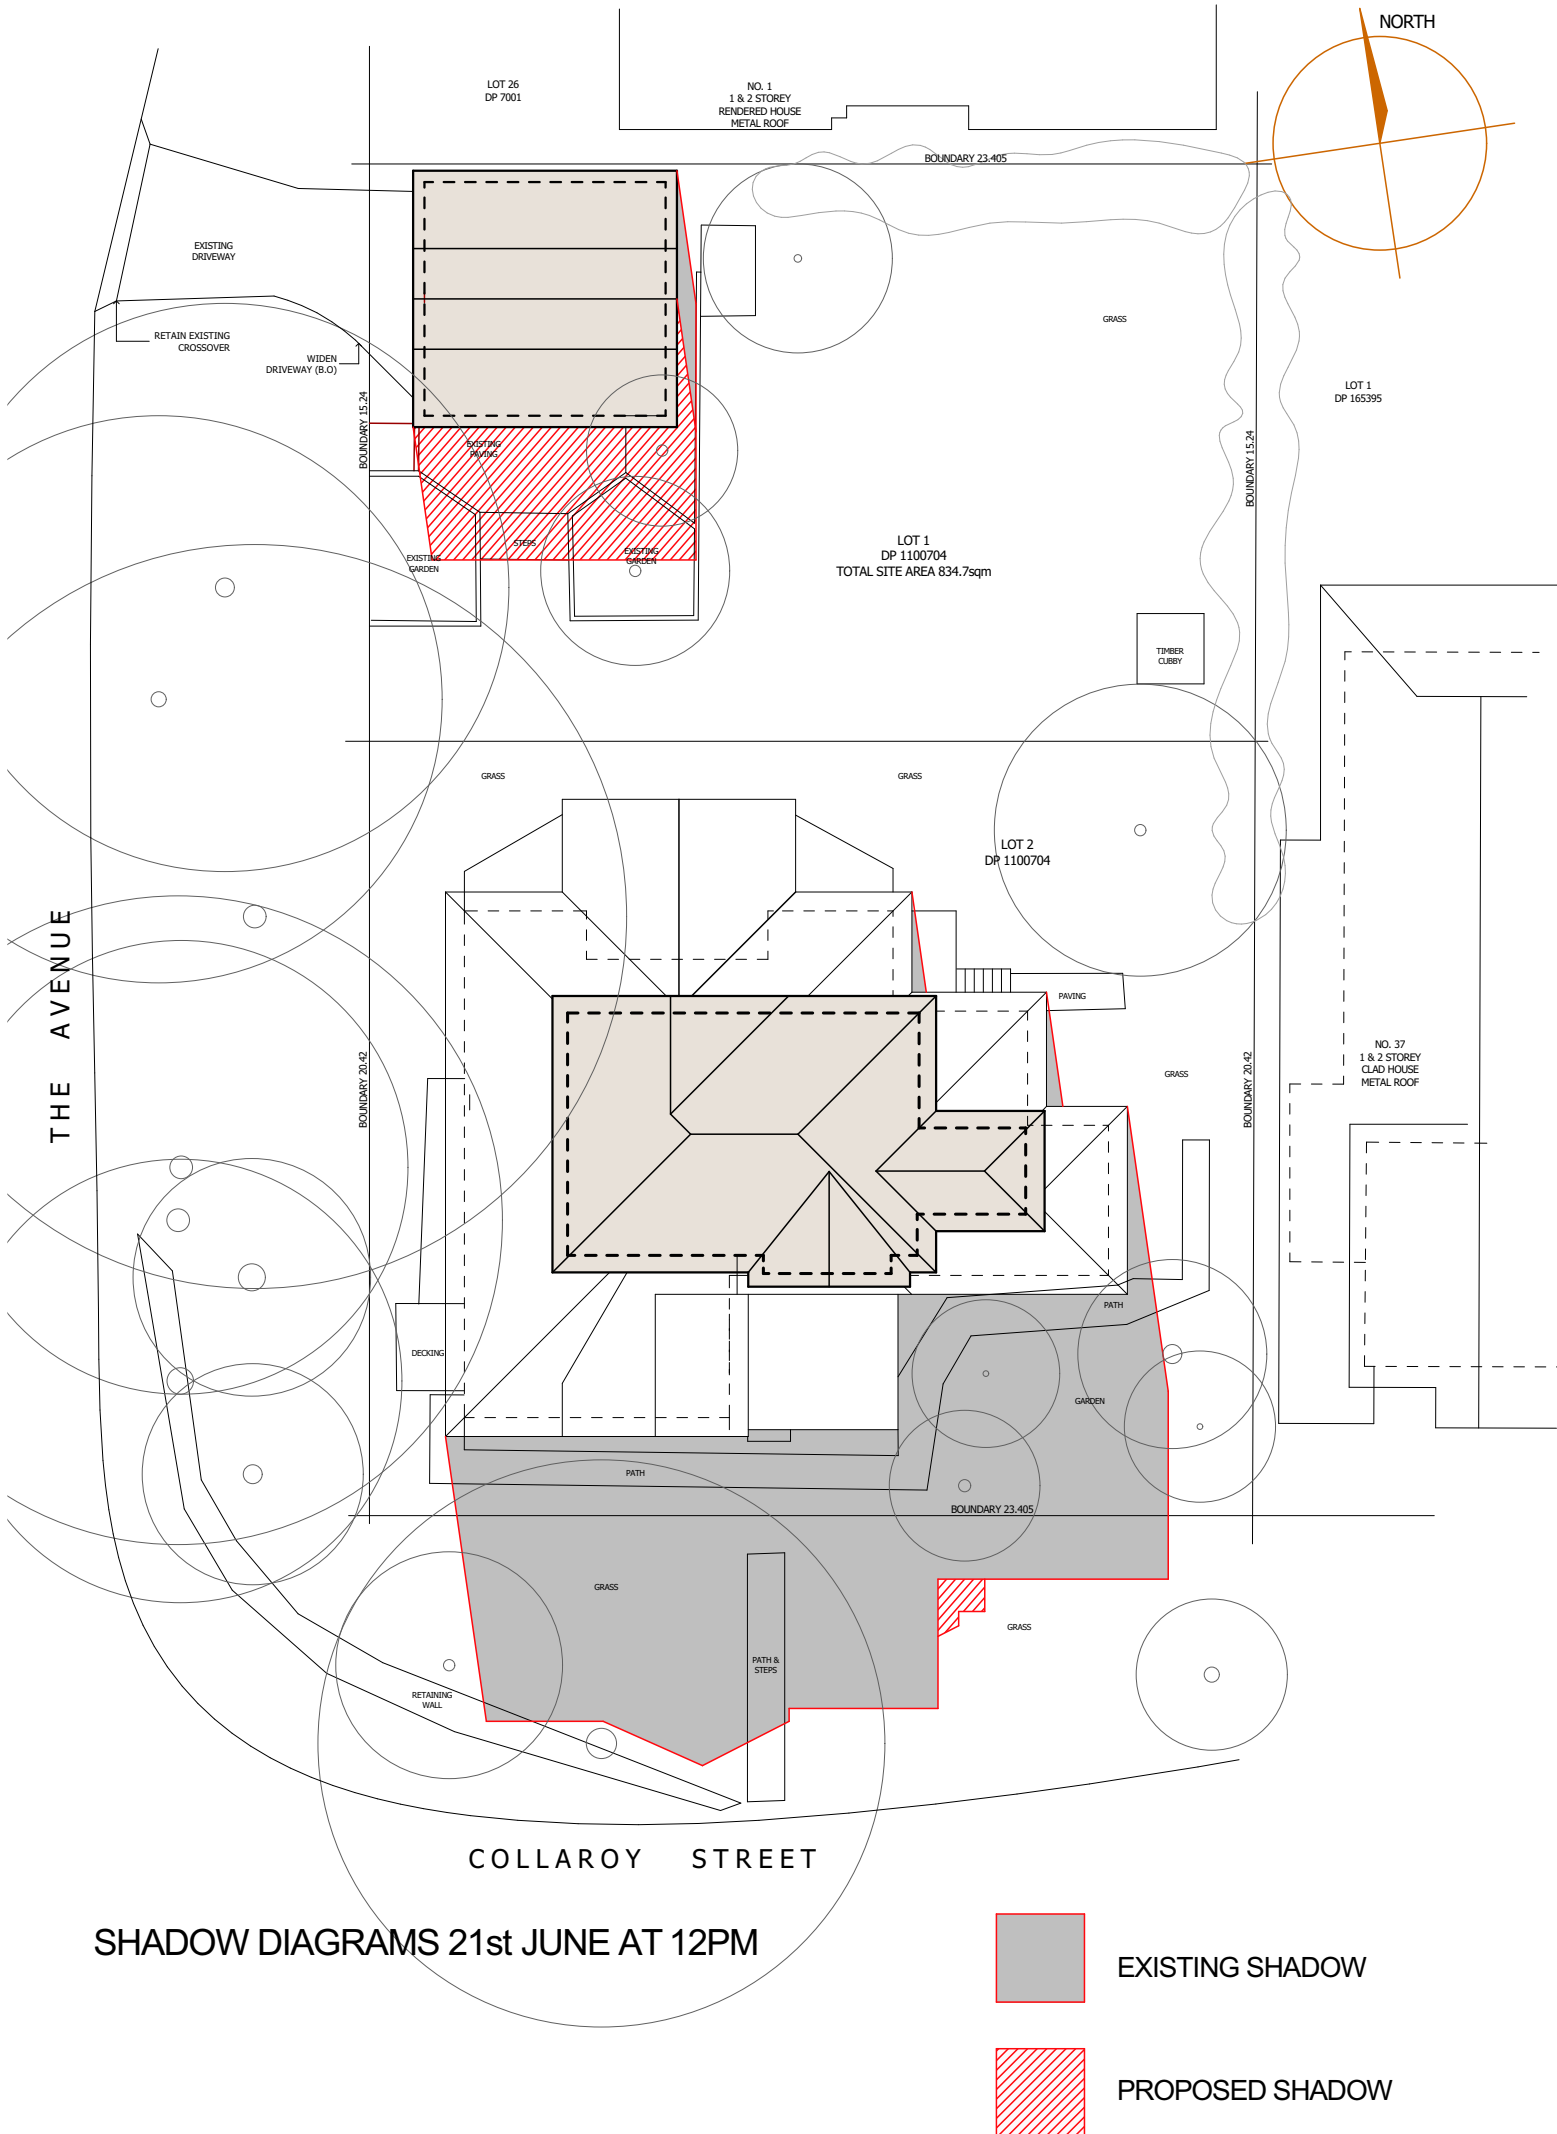

SHADOW DIAGRAMS 21st JUNE AT 12PM

EXISTING SHADOW

PROPOSED SHADOW

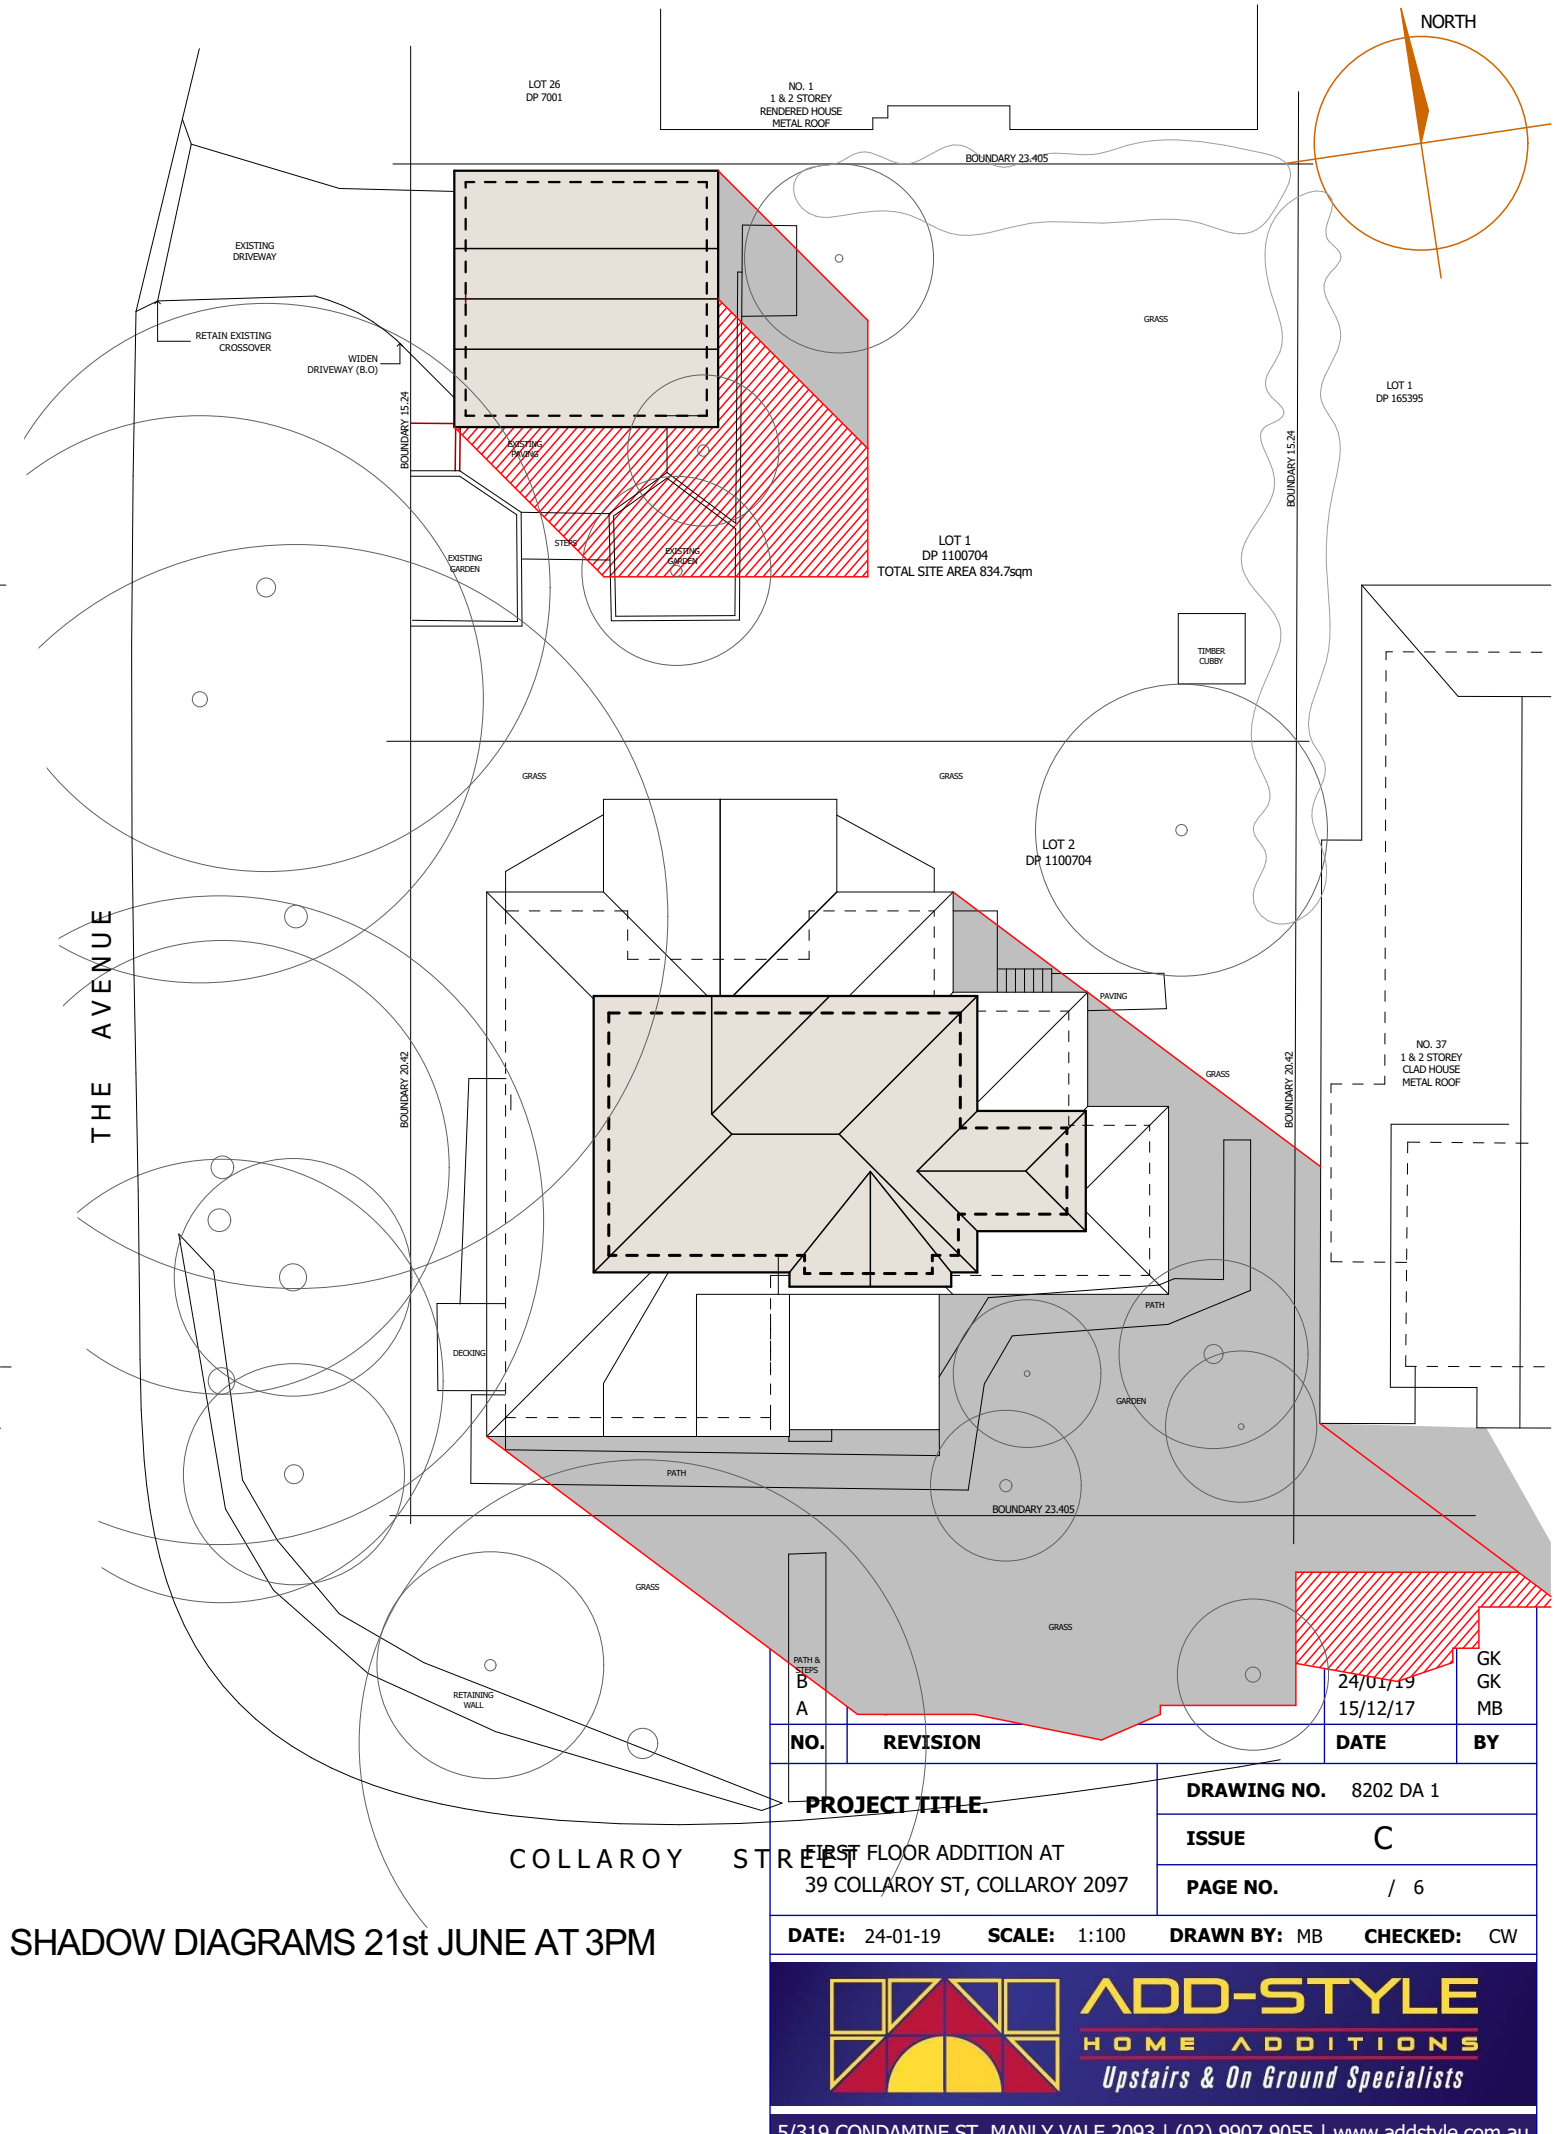

SHADOW DIAGRAMS 21st JUNE AT 3PM

NO.	REVISION	DATE	BY
B		24/01/19	GK
A		15/12/17	GK
PROJECT TITLE.		DRAWING NO.	8202 DA 1
FIRST FLOOR ADDITION AT 39 COLLAROY ST, COLLAROY 2097		ISSUE	C
		PAGE NO.	/ 6
DATE: 24-01-19		SCALE: 1:100	DRAWN BY: MB
		CHECKED: CW	

ADD-STYLE
HOME ADDITIONS
Upstairs & On Ground Specialists

5/319 CONDOMINE ST, MANLY VALE 2093 | (02) 9907 9055 | www.addstyle.com.au