



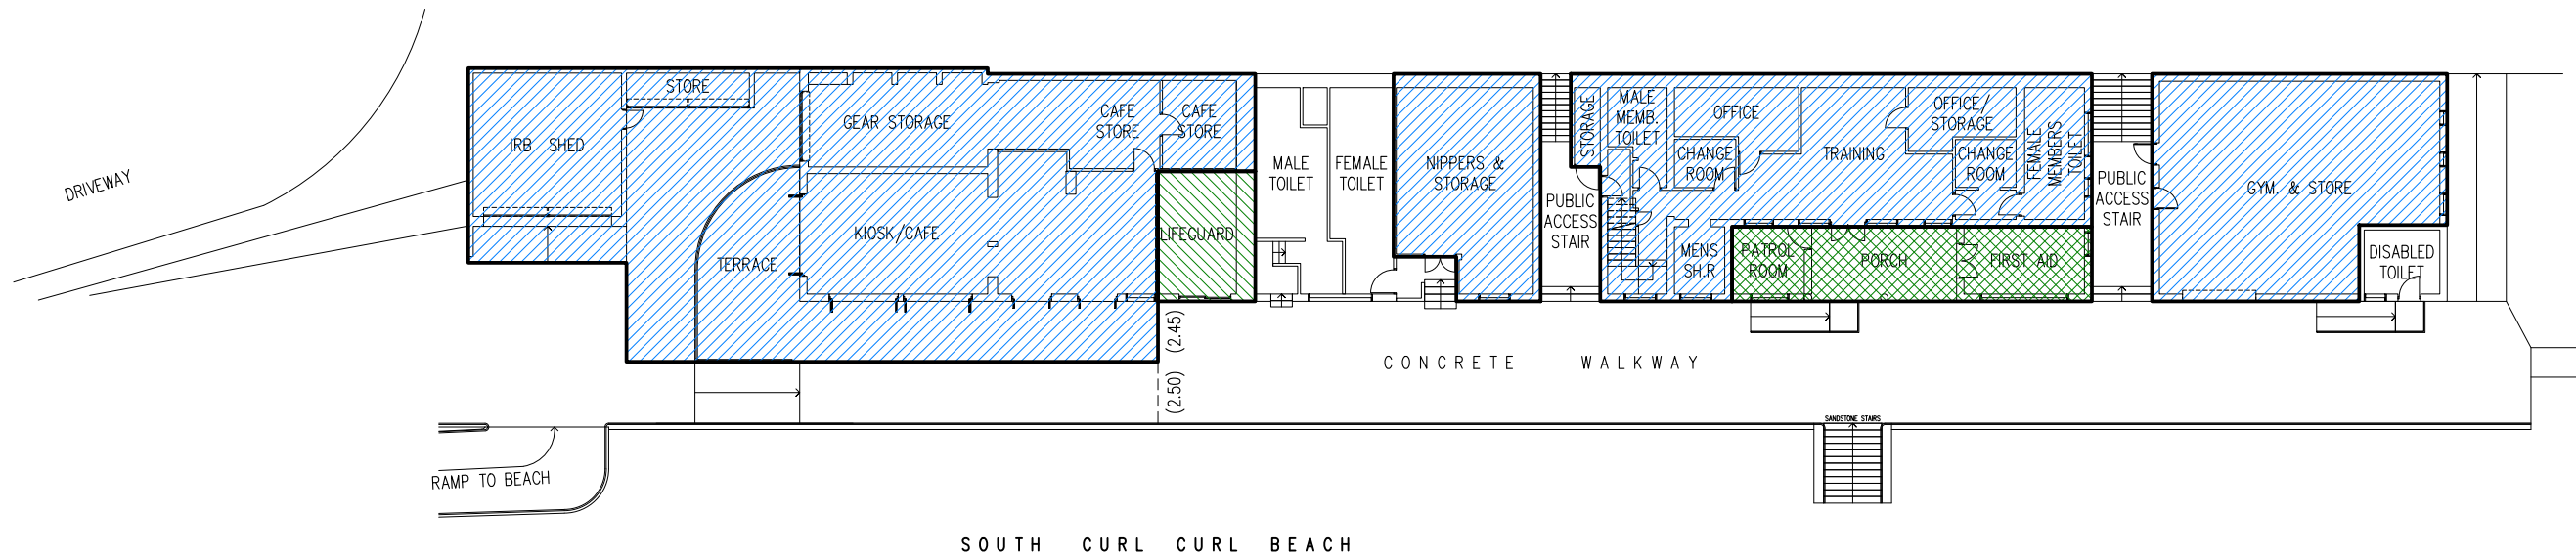


○ FIRST FLOOR - STREET LEVEL - FLOOR PLAN
1:100

 

○ GROUND FLOOR - BEACH LEVEL - FLOOR PLAN
1:100

-  SURF CLUB
-  COUNCIL
-  SHARED AREA
-  AVAILABLE FOR HIRE

PLAN SHOWING LEASE AREA AT SOUTH CURL CURL SURF LIFE SAVING CLUB

SCALE: 1:300 @ A3

DATE: SEPTEMBER 2020