




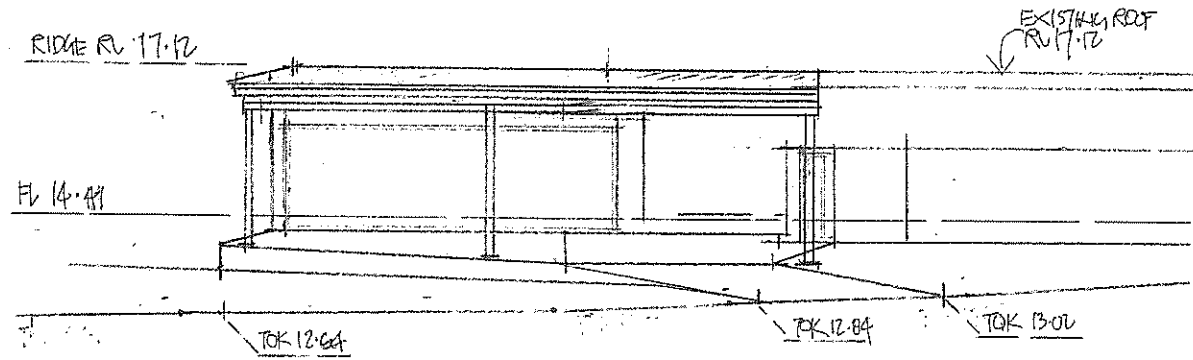



NORTH ELEVATION

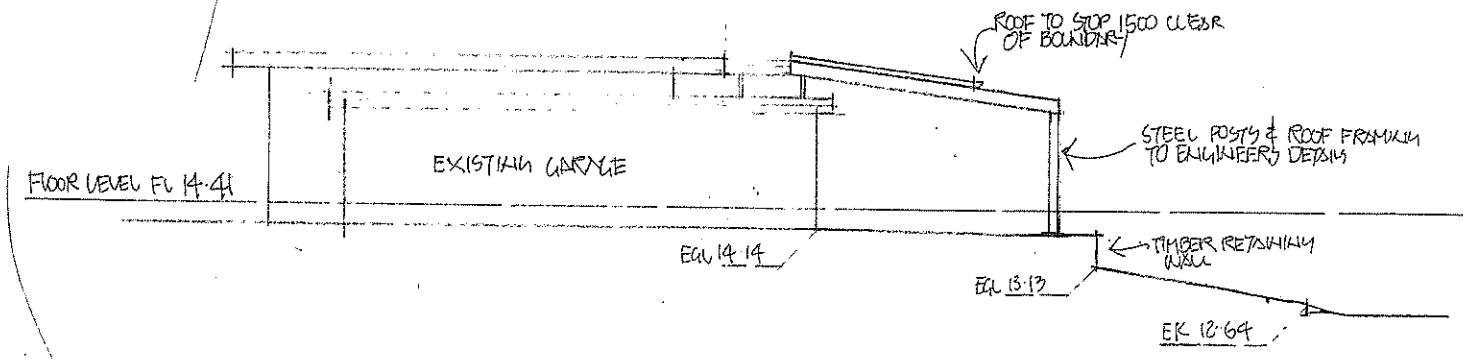

EAST ELEVATION

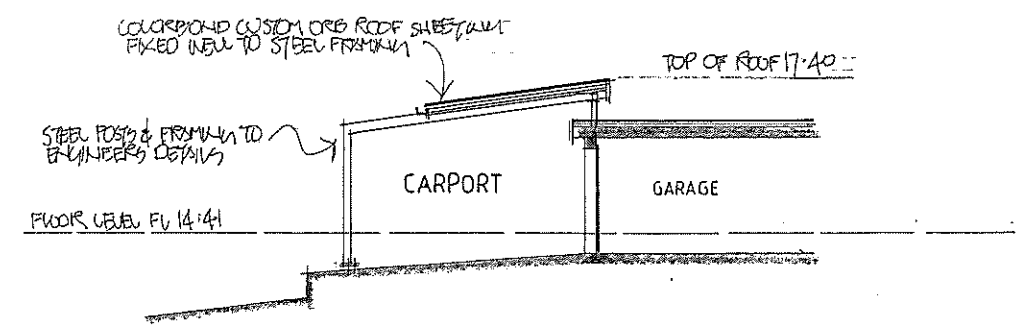

SECTION A - A

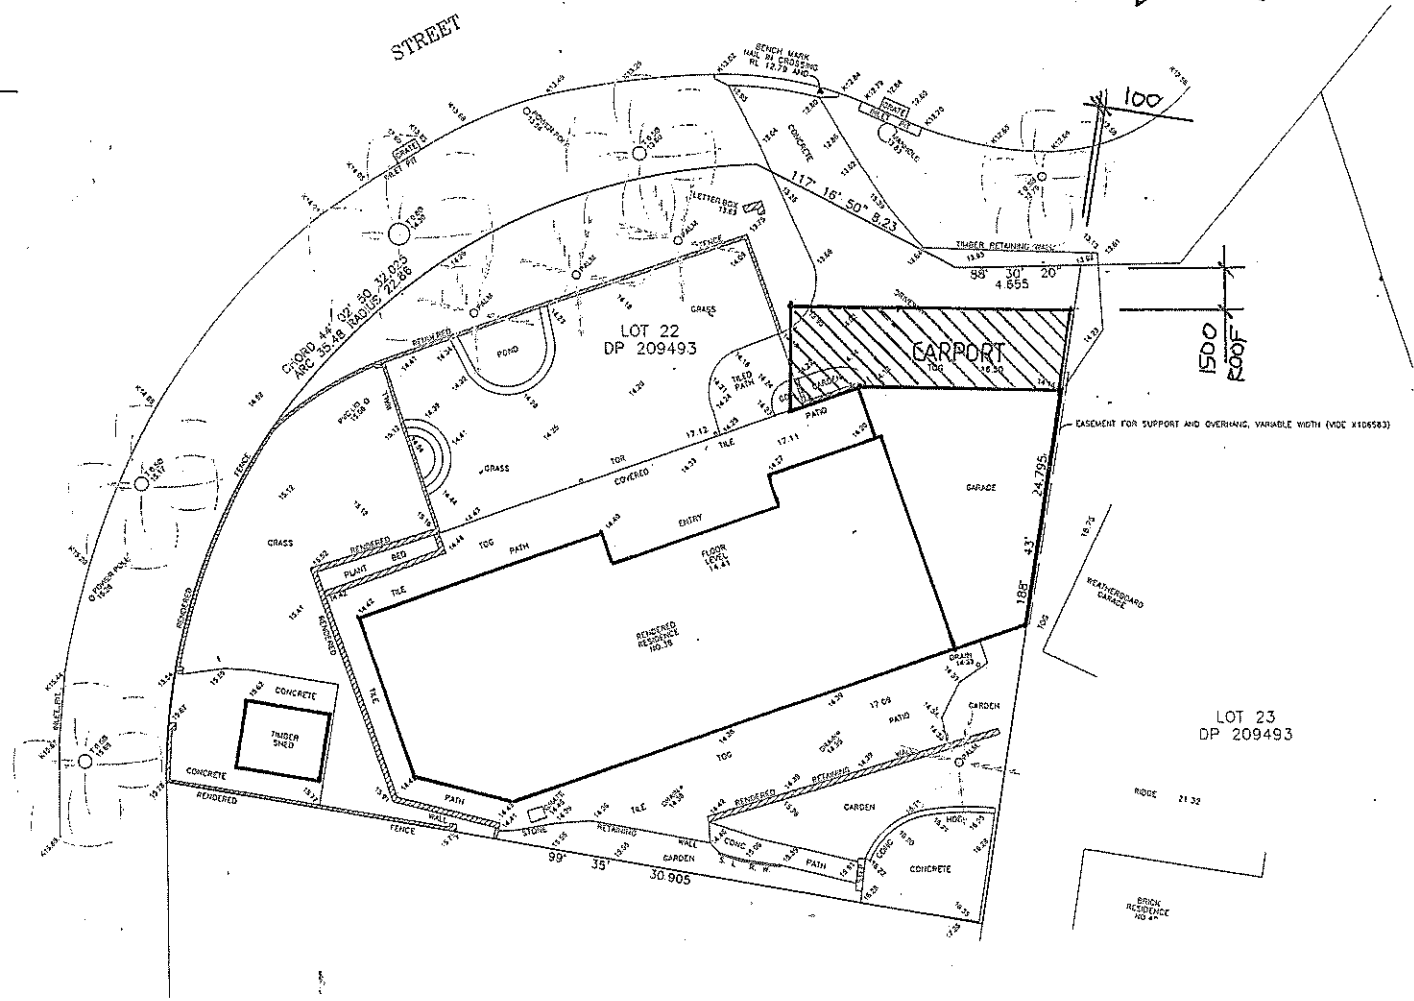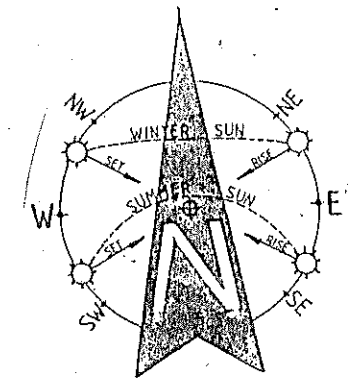

SITE PLAN

NOTIFICATION PLAN

COPYRIGHT
ALL PLANS AND DRAWINGS ARE SUBJECT OF
COPYRIGHT AND ANY ATTEMPT OR ACTUAL
INFRINGEMENT BY USING, REPRODUCING OR
COPYING SAME, WHOLLY OR IN PART, WITHOUT
PRIOR WRITTEN PERMISSION WILL RESULT IN
LEGAL PROCEEDINGS.
J.D. EVANS AND COMPANY PTY. LTD.
BUILDING DESIGN CONSULTANTS

No.	AMENDMENT	DATE



J.D. EVANS and COMPANY
DESIGN AND BUILDING CONSULTANTS
UNIT 7, 6 JUBILEE AVENUE, WARRIEWOOD 2102
PHONE 9999 4566 MOBILE 0418 97 25
www.jdeco.com.au

PROJECT
PROPOSED CARPORT AT
No. 38 THERY STREET
AVALON BEACH N. S. W. 2107
CLIENT
MARK ALBLASTER

DATE 20/01/2021	SCALE
DRAWN JDE	CHECKED
DRAWING No. 2062	ISSUE