


LEGEND:

- LINE OF BOUNDARY
- LINE OF SETBACK
- EXISTING BUILDING
- PROPOSED NEW BUILDING
- EXISTING RETAINING WALL TO REMAIN
- PROPOSED RETAINING WALL
- EXISTING TREE TO REMAIN
- EXISTING TREE TO BE REMOVED
- CARPARK
- DEEP SOIL
- FIRE EGRESS
- RAINWATER TANK & OSD TANK
- SUBSTATION
- STORMWATER
- FIRE HYDRANT


EXISTING BUILT-UPON AREA - 2,882.21 m²
 PROPOSED BUILT-UPON AREA- 4,518.03 m²
 MAX HEIGHT- 8.66 M
 DEEP SOIL CALCULATION 38.40%

NOTE
 ALL INFORMATION ARE INDICATIVE, FOR
 DETAILED INFORMATION REFER TO:
 -ARBORIST REPORT FOR TREE MANAGEMENT
 -CIVIL PLAN FOR STORMWATER/WATER
 -HYDRAULIC REPORT FOR FH/GAS/WATER

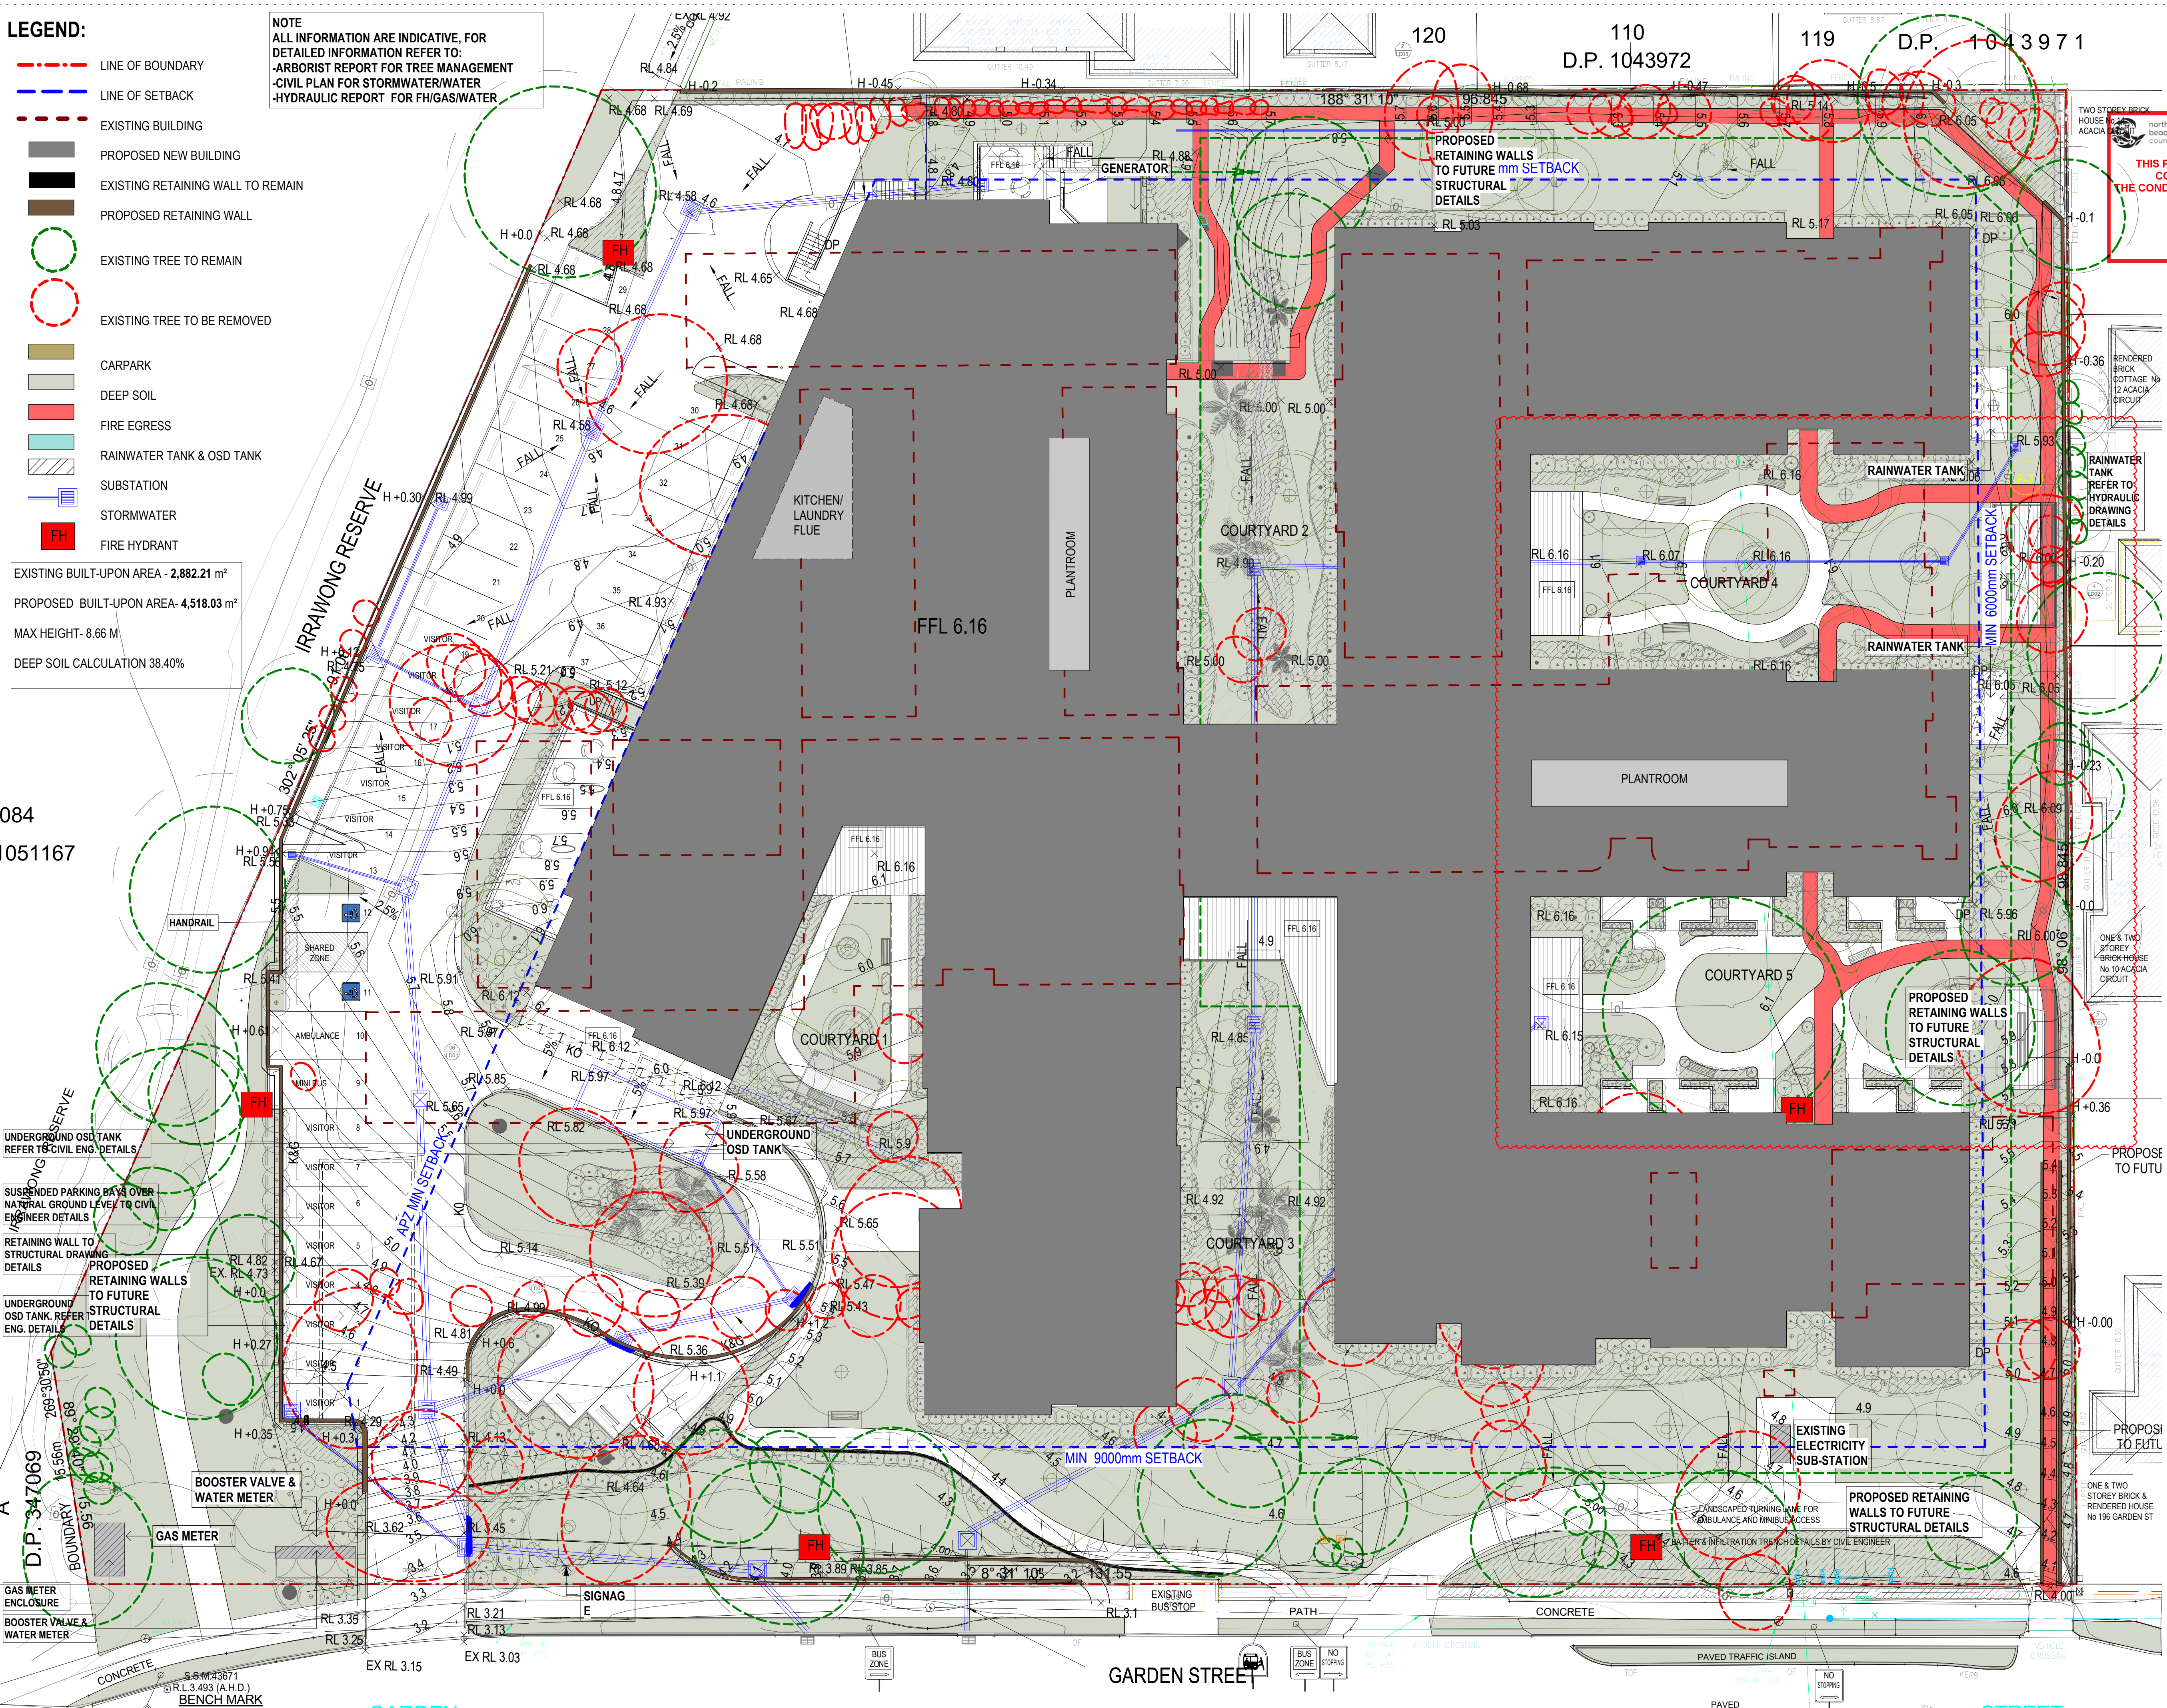

Amendments	Issue	Description	Date
A	DA SUBMISSION		23/03/17
B	S4.56 SUBMISSION		28/05/21

THIS PLAN IS TO BE READ IN
 CONJUNCTION WITH
 THE CONDITIONS OF DEVELOPMENT
 CONSENT
 MOD2021/0444

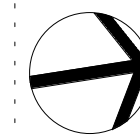

S4.56 SUBMISSION

Project Management
Midson Group
 Suite 7, 33 Alexandra Street
 Hunters Hill NSW 2110
 Tel. 02 9868 6923
 eghall@midsongroup.com.au
 www.midsongroup.com.au

Building Engineering Services
Northrop
 Level 11, 345 George Street,
 Sydney NSW 2000
 Tel. 9241 4188
 yogesh@sydney.northrop.com.au
 www.northrop.com.au

Civil and Structural Consultant
H&H Consulting
 Level 5, 79 Victoria Ave,
 Chatswood, NSW, 2067
 Tel. 9417 8400
 alfrancis@hhconsult.com.au
 www.hhconsult.com.au

Landscape Architect
TAYLOR BRAMMER
 218 Oxford Street,
 Woolahra NSW 2025
 Tel. 9387 8855
 CKratovich@taylorbrammer.com.au
 www.taylorbrammer.com.au

Traffic Engineer
TTW
 48 Chandos Street,
 St Leonards NSW 2065
 Tel. 9439 7288
 Paul.Yamoulatos@ttw.com.au
 www.ttw.com.au

Bushfire Consultant
BCBHS
 Unit 16, 2 Marina Close
 MT KURING-GAI NSW 2080
 Tel. 9457 6530
 Wayne@bcbhs.com.au
 www.bushfirehazardsolutions.com.au

Arborist
Arterra Design
 Suite 602, 51 Rawson Street
 Epping, NSW, 2121, Australia
 Tel. 9957 2466
 smarini@arterra.com.au
 www.arterra.com.au

Land Surveyor
Bee & Lethbridge
 First floor Suite 2-14 Starkey Street
 Forestville, NSW, 2087
 Tel. 9451 6757
 warren@beeleth.com.au
 www.beeleth.com.au

Client
OPAL SEASIDE
 Level 27, 135 King Street,
 Sydney NSW 2000
 www.opalagedcare.com.au
 communications@opalagedcare.com.au

Group GSA Pty Ltd ABN 76 002 113 779
 Level 7, 80 William St East Sydney NSW
 Australia 2011
 www.groupgsa.com
 T +612 9361 4144 F +612 9332 3458

architecture interior design urban design landscape
 nom architect M. Sheldon 3990
 Project Title
OPAL SEASIDE
 184 - 194 Garden Street Warriewood NSW


Scale		
Drawing Created (date)		02/21/17
Drawing Created (by)		FC
Plotted and checked by		DC
Verified		FC
Approved		DP
Project No	Drawing No	Issue

This drawing is the copyright of Group GSA Pty Ltd and may not be altered, reproduced or transmitted in any form or by any means in part or in whole without the written permission of Group GSA Pty Ltd. All levels and dimensions are to be checked and verified on site prior to the commencement of any work, making of shop drawings or fabrication of components.
 Do not scale drawings. Use figured Dimensions.

TOTAL BEDS AND ROOMS			
Unit_Name	Beds	Rooms	
STAGE 1			
Ground Level			
DOUBLE BEDROOM TYPE 1	4	2	
DOUBLE BEDROOM TYPE 2	2	1	
SINGLE BEDROOM TYPE 1	6	6	
SINGLE BEDROOM TYPE 2	4	4	
	16	13	
Level 1			
DOUBLE BEDROOM TYPE 1	16	8	
DOUBLE BEDROOM TYPE 2	4	2	
SINGLE BEDROOM TYPE 1	10	10	
SINGLE BEDROOM TYPE 2	3	3	
SUITE BEDROOM	2	1	
	35	24	
STAGE 1	51	37	
STAGE 2			
Ground Level			
DOUBLE BEDROOM TYPE 1	4	2	
SINGLE BEDROOM TYPE 1	30	30	
SINGLE BEDROOM TYPE 2	14	14	
	48	46	
Level 1			
DOUBLE BEDROOM TYPE 1	6	3	
SINGLE BEDROOM TYPE 1	28	28	
SINGLE BEDROOM TYPE 2	13	13	
SUITE BEDROOM	2	1	
	49	45	
STAGE 2	97	91	
Grand total: 128	148	128	


GFA AREA
GROUND FLOOR 4,187 M2
LEVEL 1 3,915 M2

TOTAL 8,102 M2
AREA OF SITE 11,675 M2

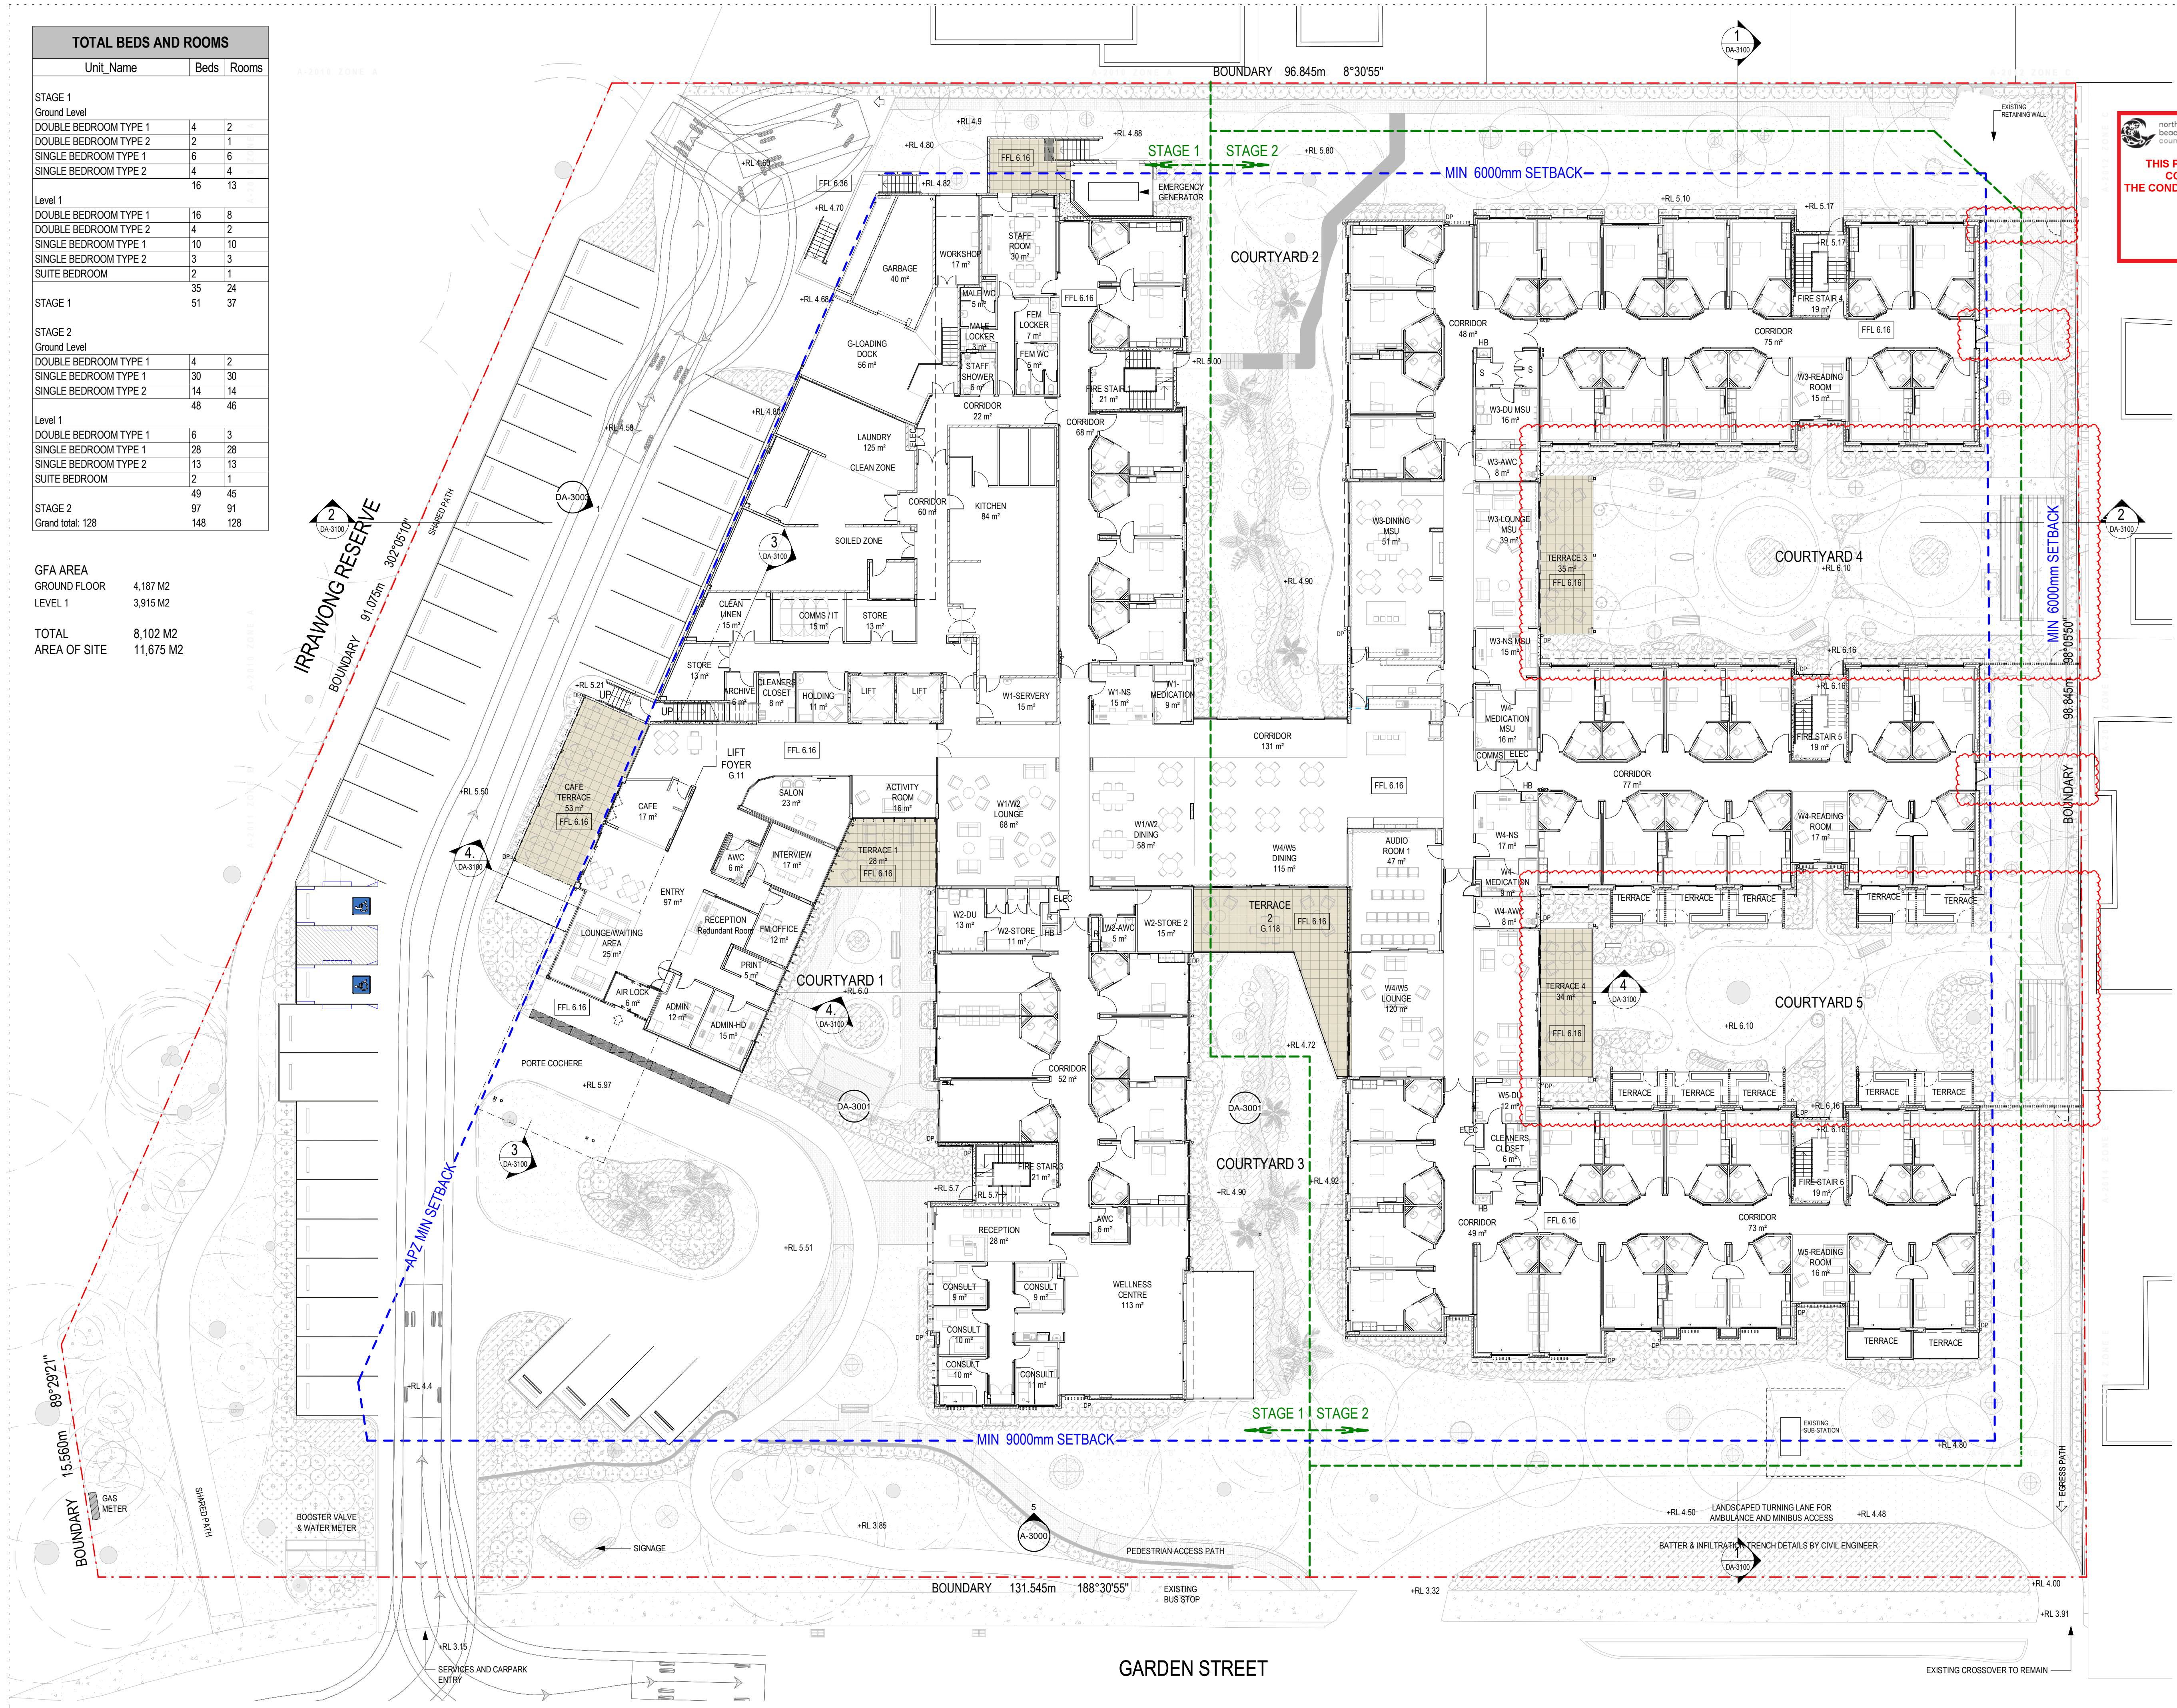

Amendments	Issue	Description	Date
A	DA SUBMISSION		23/03/17
B	UPDATED DA SUBMISSION		07/08/17
C	S4.55 SUBMISSION		25/06/19
D	S4.56 SUBMISSION		28/05/21

THIS PLAN IS TO BE READ IN CONJUNCTION WITH THE CONDITIONS OF DEVELOPMENT CONSENT
MOD2021/0444

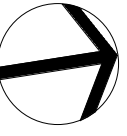

S4.56 SUBMISSION

Project Management
Midson Group
Suite 7, 33 Alexandra Street
Hunters Hill NSW 2110
Tel. 02 9868 6923
eghall@midsongroup.com.au
www.midsongroup.com.au

midson

Building Engineering Services
Northrop
Level 11, 345 George Street,
Sydney NSW 2000
Tel. 9241 4188
yogesh@sydney.northrop.com.au
www.northrop.com.au

Civil and Structural Consultant
H&H Consulting
Level 5, 79 Victoria Ave,
Cherrywood NSW 2067
Tel. 9417 8400
alfaric@hiconsult.com.au
www.henryandhymas.com.au

Landscape Architect
TAYLOR BRAMMER
218 Oxford Street,
Woolahra NSW 2025
Tel. 9387 8855
CKratovich@taylorbrammer.com.au
www.taylorbrammer.com.au

Traffic Engineer
TTW
48 Chandos Street,
St Leonards NSW 2065
Tel. 9439 7288
Paul.Yannoulatos@ttw.com.au
www.ttw.com.au

Bushfire Consultant
BCBHS
Unit 16, 2 Marina Close
MT KURUNG-GAI NSW 2080
Tel. 9457 6530
Wayne@bcbs.com.au
www.bushfirehazardsolutions.com.au

Arborist
Arterra Design
Suite 602, 51 Rawson Street
Epping NSW, 2121, Australia
Tel. 9957 2466
rsmart@arterra.com.au
www.arterra.com.au

Land Surveyor
Bee & Lethbridge
First floor Suite 2-14 Starkey Street
Forestville NSW, 2087
Tel. 9451 6757
warren@beeleth.com.au
www.beeleth.com.au

Client
OPAL SEASIDE
Level 27, 135 King Street,
Sydney NSW 2000
www.opalagedcare.com.au
communications@opalagedcare.com.au



GROUP GSA
Group GSA Pty Ltd ABN 76 002 113 779
Level 7, 80 William St East Sydney NSW
Australia 2011
www.groupgsa.com
T +612 9361 4144 F +612 9332 3458

architecture interior design urban design landscape
nom architect M. Sheldon 3990
Project Title

OPAL SEASIDE
184 - 194 Garden Street Warriewood NSW

Drawing Title

GROUND FLOOR PLAN

Scale		
Drawing Created (date)		12/12/16
Drawing Created (by)		FC
Plotted and checked by		DC
Verified		FC
Approved		DP
Project No	Drawing No	Issue

160760 DA-2000 D

This drawing is the copyright of Group GSA Pty Ltd and may not be altered, reproduced or transmitted in any form or by any means in part or in whole without the written permission of Group GSA Pty Ltd. All levels and dimensions are to be checked and verified on site prior to the commencement of any work, making of shop drawings or fabrication of components.
Do not scale drawings. Use figured Dimensions.


10/06/2021 1:39:49 AM



Amendments		
Issue	Description	Date
A	DA SUBMISSION	23/03/17
B	UPDATED DA SUBMISSION	07/08/17
C	S4.55 SUBMISSION	25/06/19
D	S4.56 SUBMISSION	28/05/21

THIS PLAN IS TO BE READ IN CONJUNCTION WITH THE CONDITIONS OF DEVELOPMENT CONSENT

MOD2021/0444

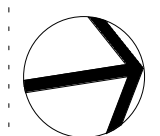

S4.56 SUBMISSION

Project Management
Midson Group
Suite 7, 33 Alexandra Street
Hunters Hill NSW 2110
Tel. 02 9868 6923
eghall@midsongroup.com.au
www.midsongroup.com.au

midson

Building Engineering Services
Northrop
Level 11, 345 George Street,
Sydney NSW 2000
Tel. 9241 4188
yogesh@sydney.northrop.com.au
www.northrop.com.au

Civil and Structural Consultant
H&H Consulting
Level 5, 79 Victoria Ave,
Cherrybrook NSW 2067
Tel. 9417 8400
afancis@hhconsult.com.au
www.henryandhymas.com.au

Landscape Architect
TAYLOR BRAMMER
218 Oxford Street
Woolahra NSW 2025
Tel. 9387 8855
CKraton@taylorbrammer.com.au
www.taylorbrammer.com.au

Traffic Engineer
TTW
48 Chandos Street
St Leonards NSW 2065
Tel. 9439 7288
Paul.Yannoulatos@ttw.com.au
www.ttw.com.au

Bushfire Consultant
BCBHs
Unit 16, 2 Marina Close
MT KURUNG-GAI NSW 2080
Tel. 9457 6530
Wayne@bcbh.com.au
www.bushfirehazardsolutions.com.au

Arbortist
Arterra Design
Suite 602, 51 Rawson Street
Epping NSW, 2121, Australia
Tel. 9557 2466
smart@arterra.com.au
www.arterra.com.au

Land Surveyor
Bee & Lethbridge
First floor Suite 2-14 Starkey Street
Forestville NSW, 2087
Tel. 9451 6757
warren@beeleth.com.au
www.beeleth.com.au

Client
OPAL SEASIDE
Level 27, 135 King Street,
Sydney NSW 2000
www.opalagedcare.com.au
communications@opalagedcare.com.au



GROUP GSA
Group GSA Pty Ltd ABN 76 002 113 779
Level 7, 80 William St East Sydney NSW
Australia 2011
www.groupgsa.com

T +612 9361 4144 F +612 9332 3458

architecture interior design urban design landscape
nom architect M. Sheldon 3990

Project Title
OPAL SEASIDE
184 - 194 Garden Street Warriewood NSW

Drawing Title

LEVEL 1 FLOOR PLAN

Scale		
Drawing Created (date)		11/17/16
Drawing Created (by)		FC
Plotted and checked by		DC
Verified		FC
Approved		DP
Project No	Drawing No	Issue


160760 DA-2001 D

This drawing is the copyright of Group GSA Pty Ltd and may not be altered, reproduced or transmitted in any form or by any means in part or in whole without the written permission of Group GSA Pty Ltd. All levels and dimensions are to be checked and verified on site prior to the commencement of any work, making of shop drawings or fabrication of components.
Do not scale drawings. Use figured Dimensions.


1/06/2021 11:31:25 AM




1 DA - ELEVATION - EAST - GARDEN STREET
1: 200

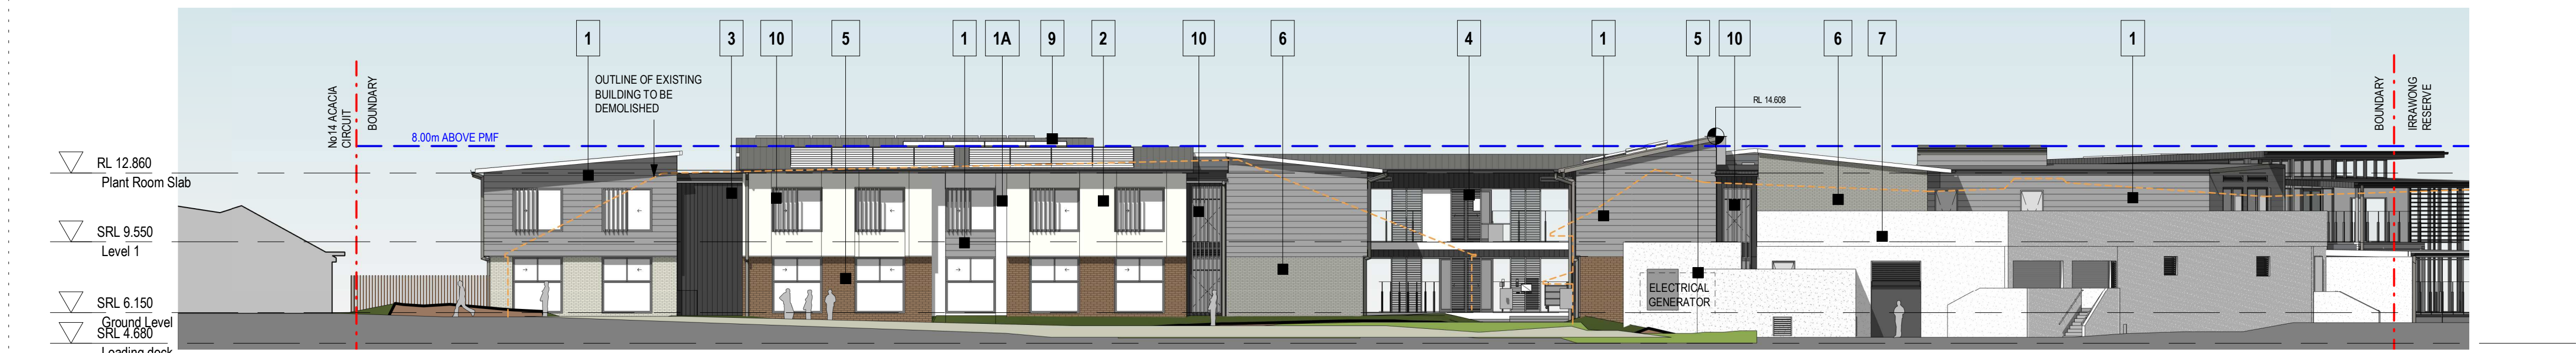


2 DA - ELEVATION - WEST
1: 200

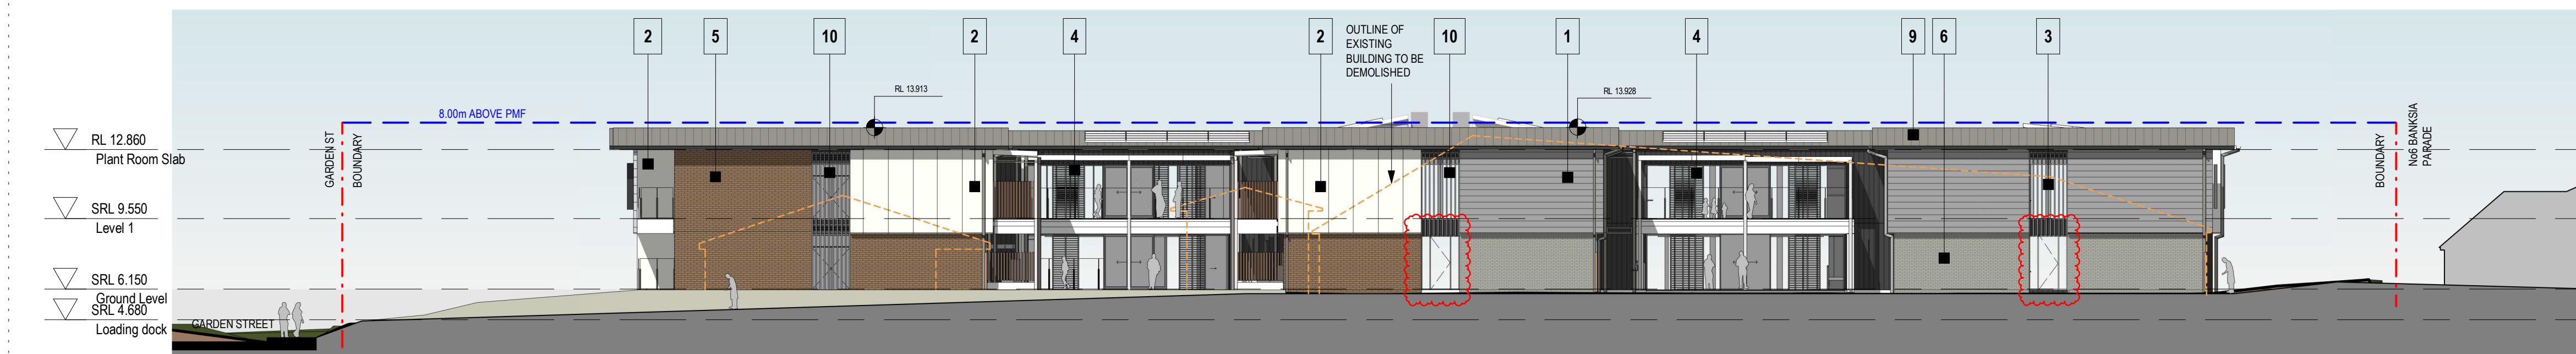

3 DA - ELEVATION - NORTH
1: 200

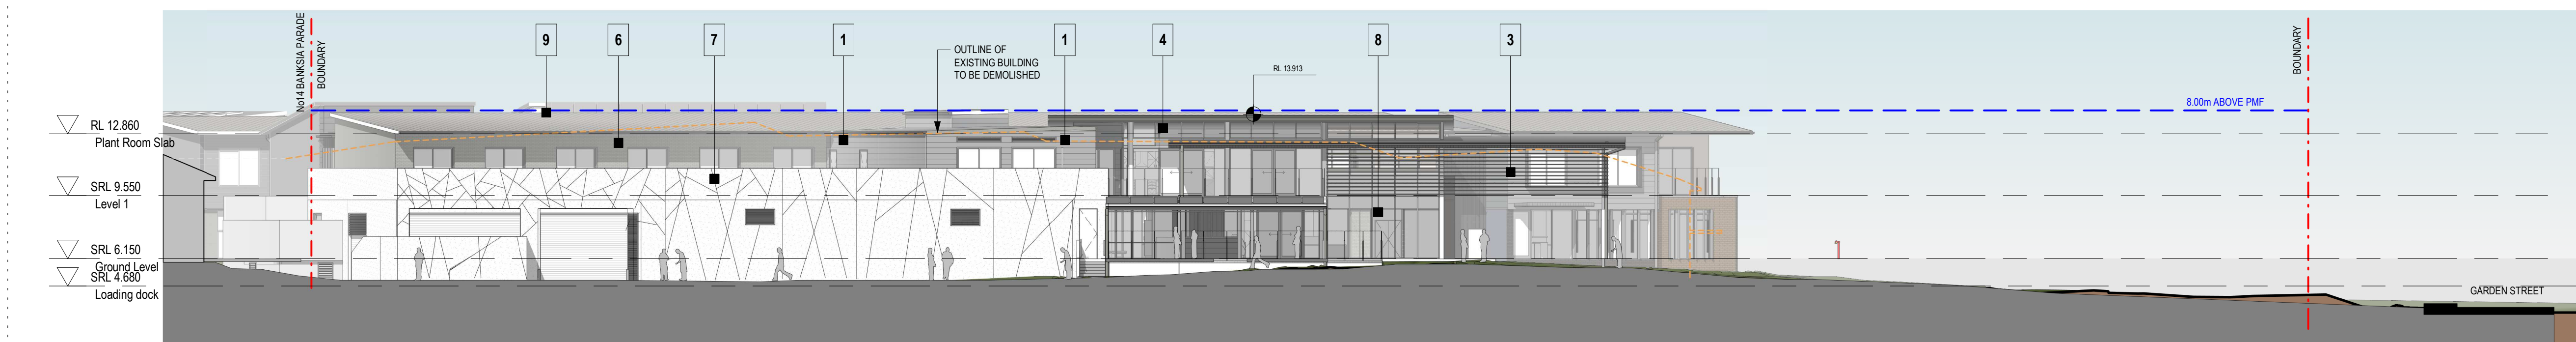

4 DA - ELEVATION - SOUTH - CAR PARK
1: 200

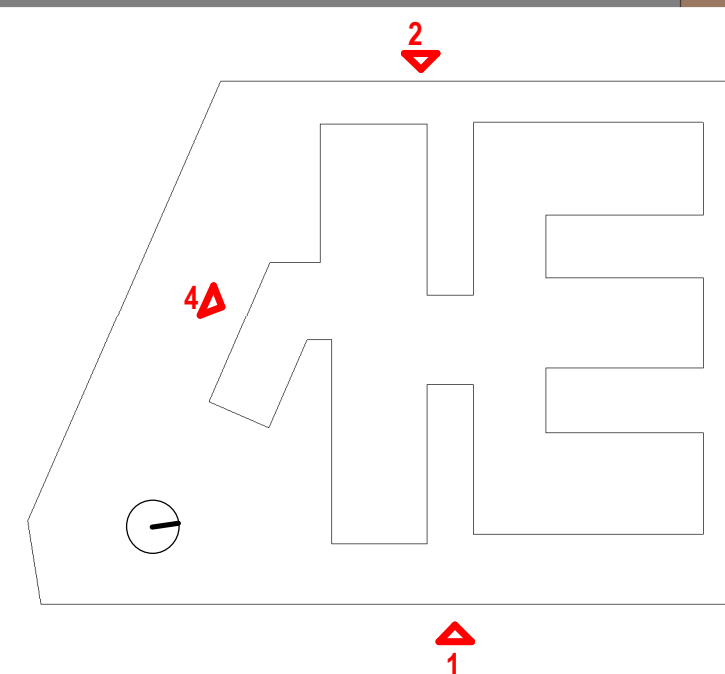

Amendments		
Issue	Description	Date
A	DA SUBMISSION	23/03/17
B	UPDATED DA SUBMISSION	07/08/17
C	S4.55 SUBMISSION	25/06/19
D	S4.56 SUBMISSION	28/05/21

S4.56 SUBMISSION

Project Management	Midson Group Suite 7, 33 Alexandra Street Hunters Hill NSW 2110 Tel. 02 9868 6923 eghall@midsongroup.com.au www.midsongroup.com.au	midson
Building Engineering Services	Northrop Level 11, 345 George Street, Sydney NSW 2000 Tel. 9241 4188 yogesh@sydney.northrop.com.au www.northrop.com.au	
Civil and Structural Consultant	H&H Consulting Level 5, 79 Victoria Ave, Cherrywood NSW 2067 Tel. 9417 8400 afancic@hhconsult.com.au www.henryandhymas.com.au	
Landscape Architect	Taylor Brammer 218 Oxford Street Woolahra NSW 2025 Tel. 9387 8855 CKratovich@taylorbrammer.com.au www.taylorbrammer.com.au	
Traffic Engineer	TTW 48 Chandos Street St Leonards NSW 2065 Tel. 9439 7288 Paul.Yannoulatos@ttw.com.au www.ttw.com.au	
Bushfire Consultant	BCBHS Unit 16, 2 Marina Close MT KURUNG-GAI NSW 2080 Tel. 9457 6530 Wayne@bchbs.com.au www.bushfirehazardolutions.com.au	
Arborist	Arterra Design Suite 602, 51 Rawson Street Epping NSW, 2121, Australia Tel. 9557 2466 rsmart@arterra.com.au www.arterra.com.au	
Land Surveyor	Bee & Lethbridge First floor Suite 2-14 Starkey Street Forestville NSW, 2087 Tel. 9451 6757 warren@beeleth.com.au www.beeleth.com.au	
Client	OPAL SEASIDE Level 27, 135 King Street, Sydney NSW 2000 www.opalagedcare.com.au communications@opalagedcare.com.au	Tel. 028241 1600 Fax. 088241 1690

Group GSA
Group GSA Pty Ltd ABN 76 002 113 779 Level 7, 80 William St East Sydney NSW Australia 2011 www.groupgsa.com
T +612 9361 4144 F +612 9332 3458

architecture interior design urban design landscape
nom architect M. Sheldon 3990
Project Title

OPAL SEASIDE
184 - 194 Garden Street Warriewood NSW


Drawing Title

ELEVATIONS - SHEET 1


Scale		
Drawing Created (date)		01/18/17
Drawing Created (by)		FC
Plotted and checked by		DC
Verified		FC
Approved		DP
Project No	Drawing No	Issue
160760	DA-3000	D

This drawing is the copyright of Group GSA Pty Ltd and may not be altered, reproduced or transmitted in any form or by any means in part or in whole without the written permission of Group GSA Pty Ltd. All levels and dimensions are to be checked and verified on site prior to the commencement of any work, making of shop drawings or fabrication of components.
Do not scale drawings. Use figured Dimensions.


10/06/2021 11:32:12 AM

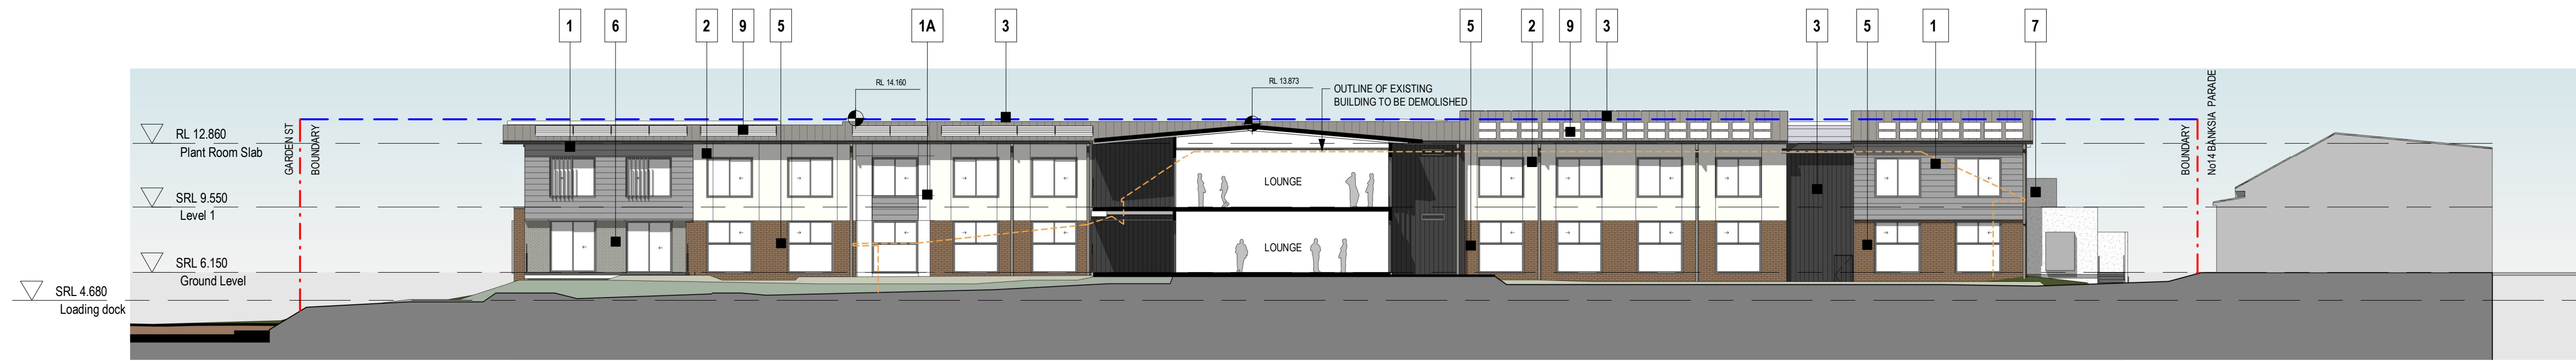


1 DA - ELEVATION - COURTYARD 2 AND 3 - NORTH
1:200

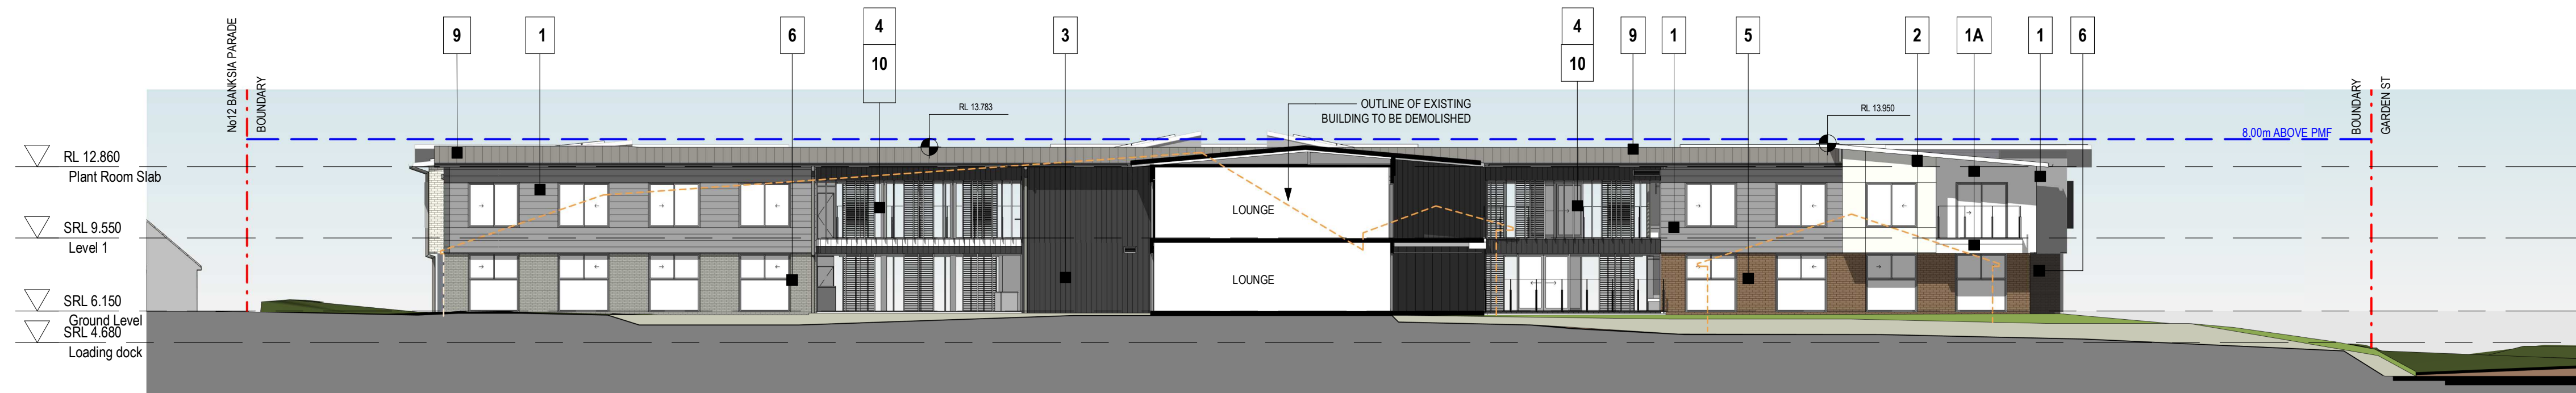


2 DA - ELEVATION - COURTYARD 2 AND 3 - SOUTH
1:200

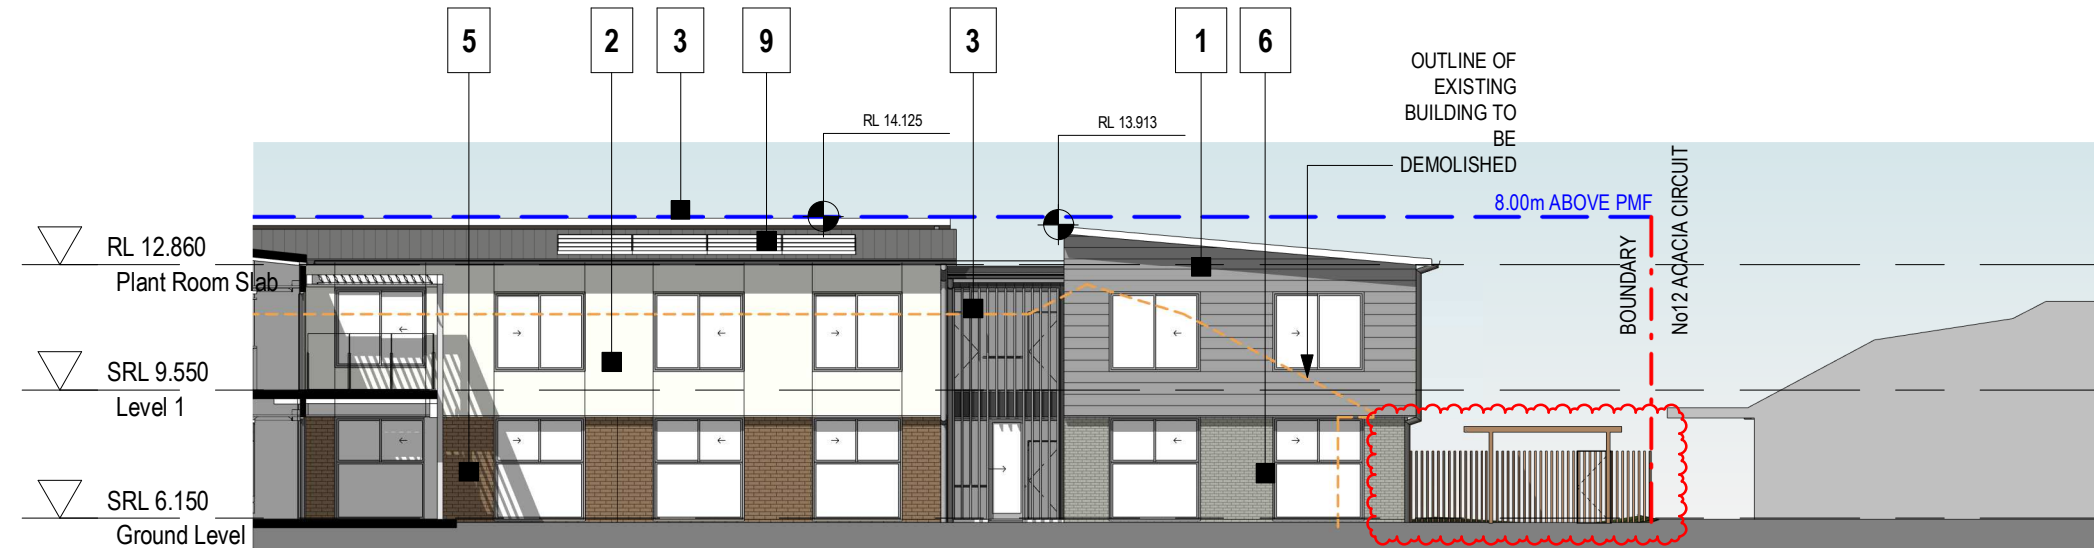

3 DA - ELEVATION - COURTYARD 4 - WING 3
1:200

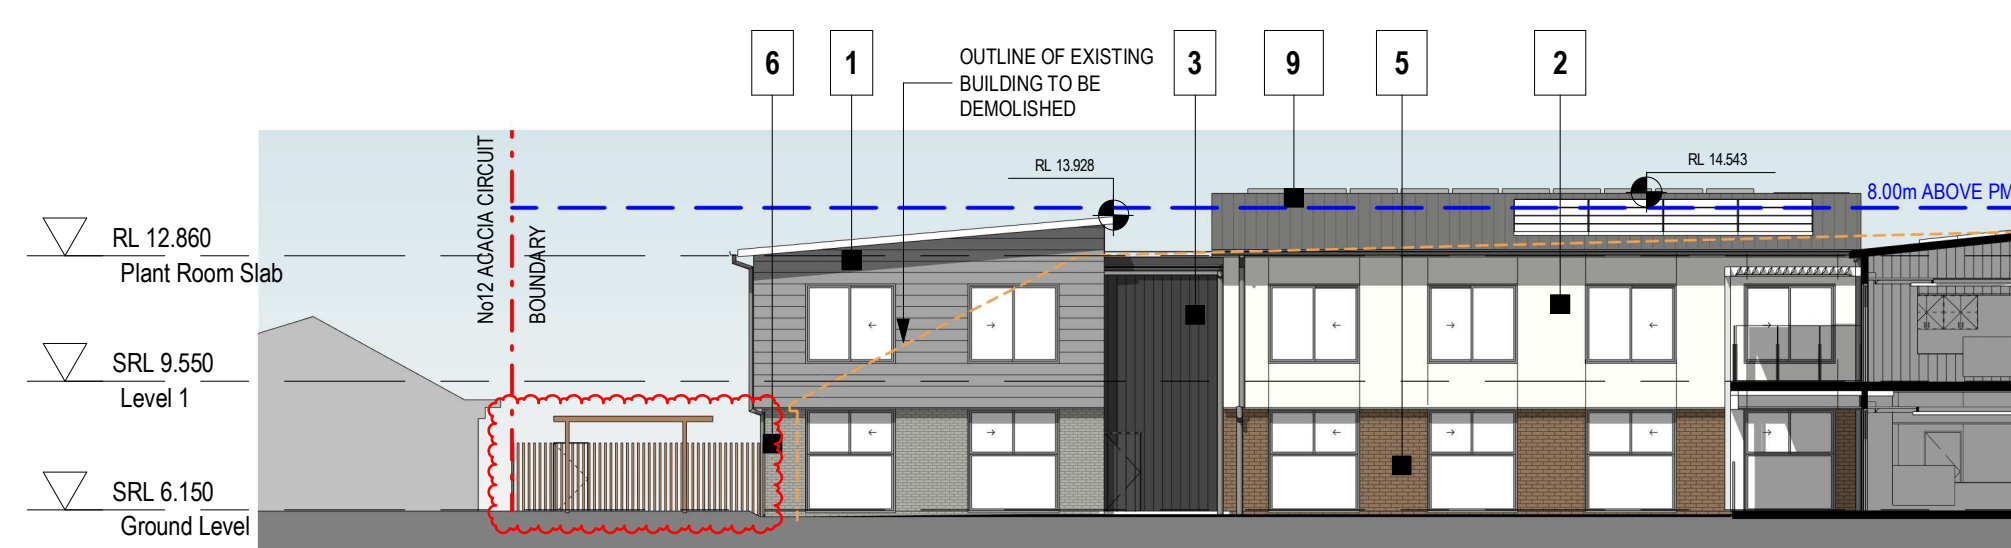


5 DA - ELEVATION - COURTYARD 5 - WING 4
1:200

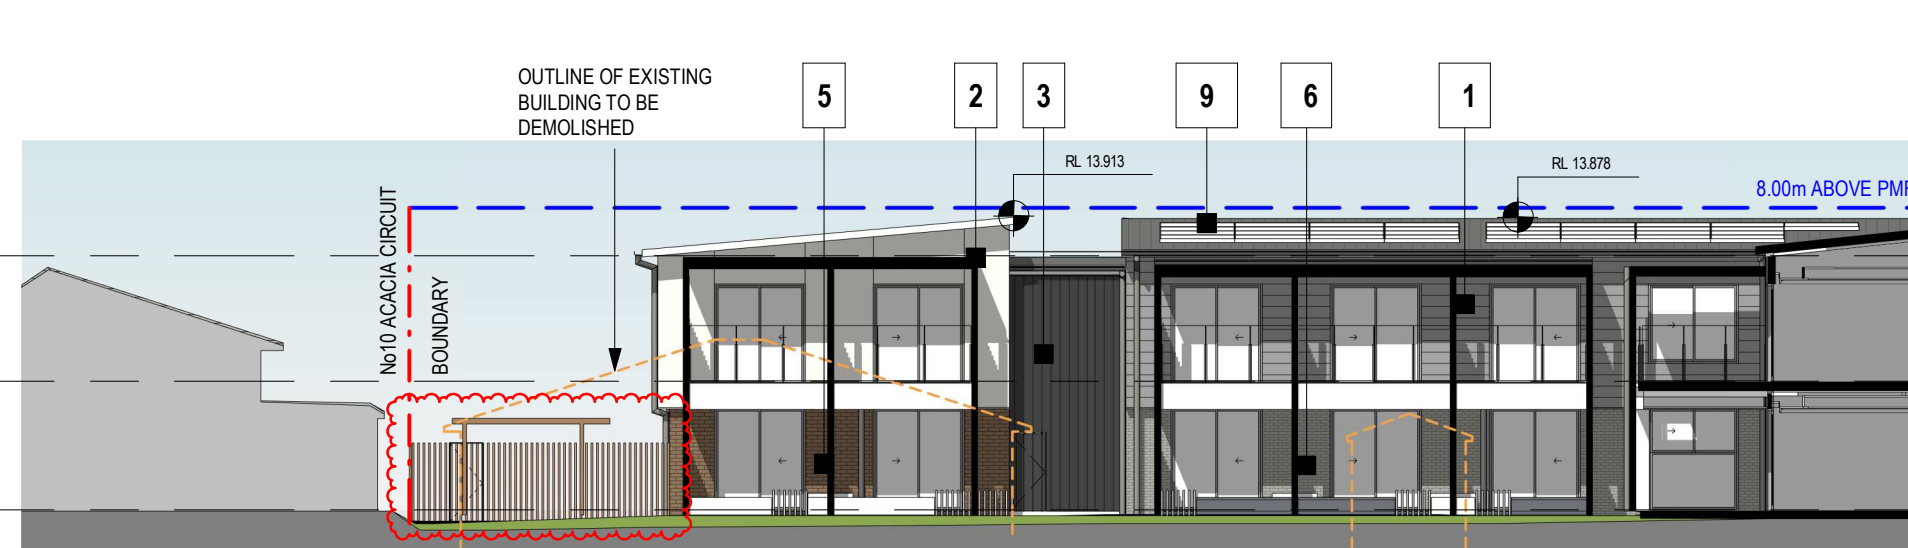

4 DA - ELEVATION - COURTYARD 4 - WING 4
1:200



7 DA - ELEVATION - WING 2 - COURTYARD 1
1:200

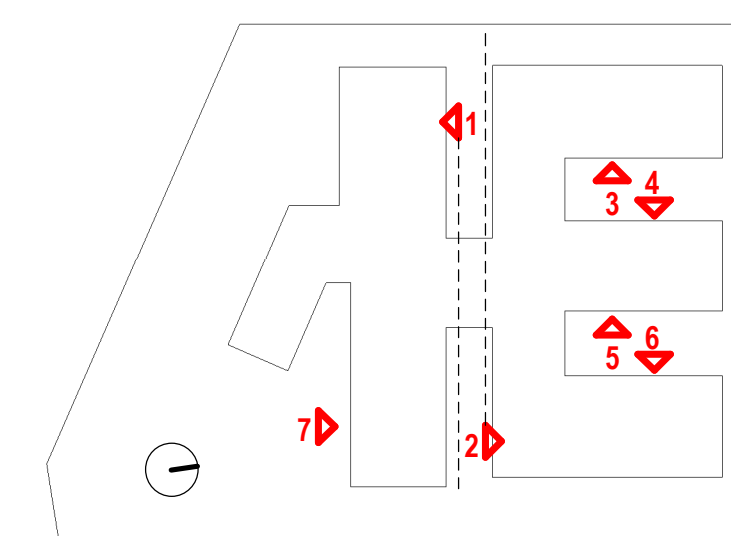

- LEGEND**
- FC CLADDING - DARK GREY
 - FC CLADDING - OFF-WHITE
 - METAL CLADDING / METAL LOUVRES /WINDOWS SURROUNDS - "CHARCOAL BLACK"
 - CLEAR GLASS
 - FACE BRICK - VOLCANIC
 - FACE BRICK - OFF-WHITE
 - PRECAST CONCRETE - WHITE COLOUR
 - METAL CLADDING TIMBER LOOK - "MAPLE"
 - CORRUGATED METAL ROOF - "WALLABY"
 - LOUVRES COMPOSITE TIMBER EFFECT

- BOUNDARY
--- EXISTING BUILDING OUTLINE
--- 8m ABOVE PMF
--- EXISTING GROUND LINE

Issue	Description	Date
A	DA SUBMISSION	23/03/17
B	S4.55 SUBMISSION	25/06/19
C	S4.56 SUBMISSION	28/05/21

THIS PLAN IS TO BE READ IN CONJUNCTION WITH THE CONDITIONS OF DEVELOPMENT CONSENT
MOD2021/0444

S4.56 SUBMISSION

Project Management
Midson Group
Suite 7, 33 Alexandra Street
Hunters Hill NSW 2110
Tel. 02 9868 6923
eghall@midsongroup.com.au
www.midsongroup.com.au

midson

Building Engineering Services
Northrop
Level 11, 345 George Street,
Sydney NSW 2000
Tel. 9241 4188
yogesh@sydney.northrop.com.au
www.northrop.com.au

Civil and Structural Consultant
H&H Consulting
Level 5, 79 Victoria Ave,
Cherrywood NSW 2067
Tel. 9417 8400
afrancis@hconsult.com.au
www.henryandhymas.com.au

Landscape Architect
TAYLOR BRAMMER
218 Oxford Street
Woolahra NSW 2025
Tel. 9387 8855
CKratovich@taylorbrammer.com.au
www.taylorbrammer.com.au

Traffic Engineer
TTW
48 Chandos Street
St Leonards NSW 2065
Tel. 9439 7288
Paul.Yamoulatos@ttw.com.au
www.ttw.com.au

Bushfire Consultant
BCBHS
Unit 16, 2 Marina Close
MT KURUNG-GAI NSW 2080
Tel. 9457 6530
Wayne@bcbs.com.au
www.bushfirehazardsolutions.com.au

Arbortist
Arterra Design
Suite 602, 51 Rawson Street
Epping NSW, 2121, Australia
Tel. 9557 2466
sman@arterra.com.au
www.arterra.com.au

Land Surveyor
Bee & Lethbridge
First floor Suite 2-14 Starkey Street
Forestville NSW, 2087
Tel. 9451 6757
warren@beeleth.com.au
www.beeleth.com.au

Client
OPAL SEASIDE
Level 27, 135 King Street,
Sydney NSW 2000
www.opalagedcare.com.au
communications@opalagedcare.com.au

Opal specialist aged care

GROUP GSA
Group GSA Pty Ltd ABN 76 002 113 779
Level 7, 80 William St East Sydney NSW
Australia 2011
www.groupgsa.com

T +612 9361 4144 F +612 9332 3458

architecture interior design urban design landscape
nom architect M. Sheldon 3990
Project Title

OPAL SEASIDE
184 - 194 Garden Street Warriewood NSW

Drawing Title

ELEVATIONS - SHEET 2

Scale		
Drawing Created (date)		01/18/17
Drawing Created (by)		FC
Plotted and checked by		DC
Verified		FC
Approved		DP
Project No	Drawing No	Issue

160760 DA-3001 C

This drawing is the copyright of Group GSA Pty Ltd and may not be altered, reproduced or transmitted in any form or by any means in part or in whole without the written permission of Group GSA Pty Ltd. All levels and dimensions are to be checked and verified on site prior to the commencement of any work, making of shop drawings or fabrication of components.
Do not scale drawings. Use figured Dimensions.

1/06/2021 1:35:46 AM

