

**WARRINGAH COUNCIL**  
 THIS PLAN TO BE READ  
 IN CONJUNCTION WITH  
 Construction  
 Certificate No. **CC2010/0718**

Site Plan  
 scale 1:100

**Kira Robson**  
 architect

Registration No. 7694  
 PO BOX 178 Keegan Place, Forestville NSW 2087  
 P (02) 94521467 M 0425 307 394 E kira.robson@bigpond.com.au

REVISION  
 A

DATE  
 16-8-10

FOR  
 Construction  
 Certificate  
 Application



PROJECT  
**Alterations to**  
 No 7 Pavilion St, Queenscliff NSW

TITLE  
 Site Plan

FOR  
 James O'Leary


SCALE  
 1:200

DATE  
 August 2010  
 JOB No  
 00119

DWG No

CC 01

REVISION

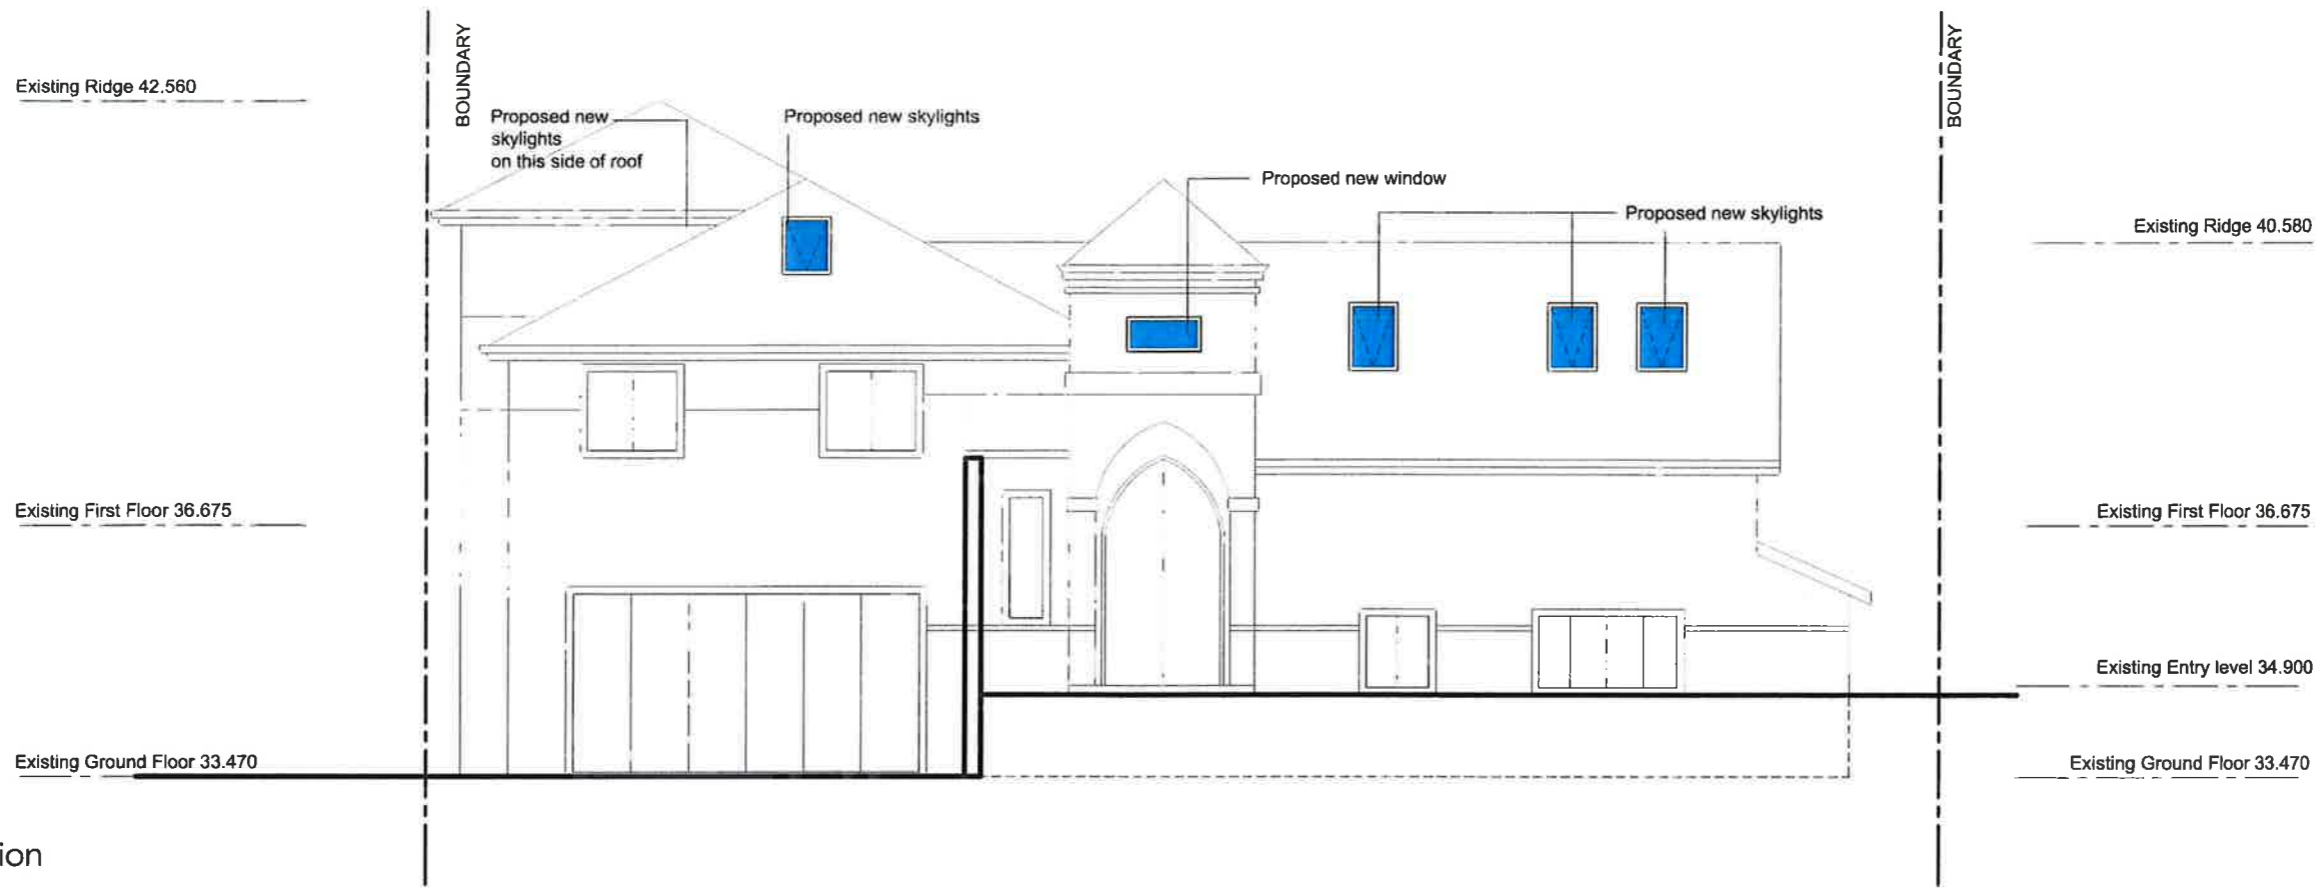

East Elevation  
scale 1:100

WASHINGTON  
 TRUS PILLARS TO  
 IN CONNECTION  
 CONSTRUCTION  
 CC2010/0718



West Elevation  
scale 1:100

REVISION	DATE
A	16-8-10

FOR  
Construction  
Certificate  
Application



PROJECT  
**Alterations to**  
No 7 Pavilion St, Queenscliff NSW

TITLE  
**East & West Elevations**  
  
FOR  
James O'Leary

SCALE  
1:100  
 DATE  
August 2010  
 JOB No  
00119  
 DWG No  
CC 04  
 REVISION

Existing Ridge 42.560

Proposed new skylights

BOUNDARY

Existing Ridge 40.580

Pavilion Street

Existing First Floor 36.675

Existing First Floor 36.675

Existing Entry level 34.900

Existing Ground Floor 33.470

Existing Ground Floor 33.470

North Elevation  
scale 1:100

Cliff Face

BOUNDARY

Existing Ridge 42.560

Existing Ridge 40.580

WARRINGAH COUNCIL  
THIS PLAN TO BE READ  
IN CONJUNCTION WITH  
CONSTRUCTION  
CERTIFICATE No. CC2010/0718

Pavilion Street

Existing First Floor 36.675

Existing First Floor 36.675

South Elevation  
scale 1:100

(No Changes Proposed)

Existing Ground Floor 32.690

Cliff Face

**Kira Robson**  
architect

Registration No. 7694  
PO BOX 178 Keegan Place, Forestville NSW 2087  
P (02) 94521467 M 0425 307 394 E kira@robson@bigpond.com.au

REVISION  
A 16-8-10

FOR  
Construction  
Certificate  
Application




PROJECT  
**Alterations to**  
No 7 Pavilion St, Queenscliff NSW

TITLE  
North & South Elevations

FOR  
James O'Leary

SCALE  
1:100  
DATE  
August 2010  
JOB No  
00119  
DWG No  
CC 05  
REVISION

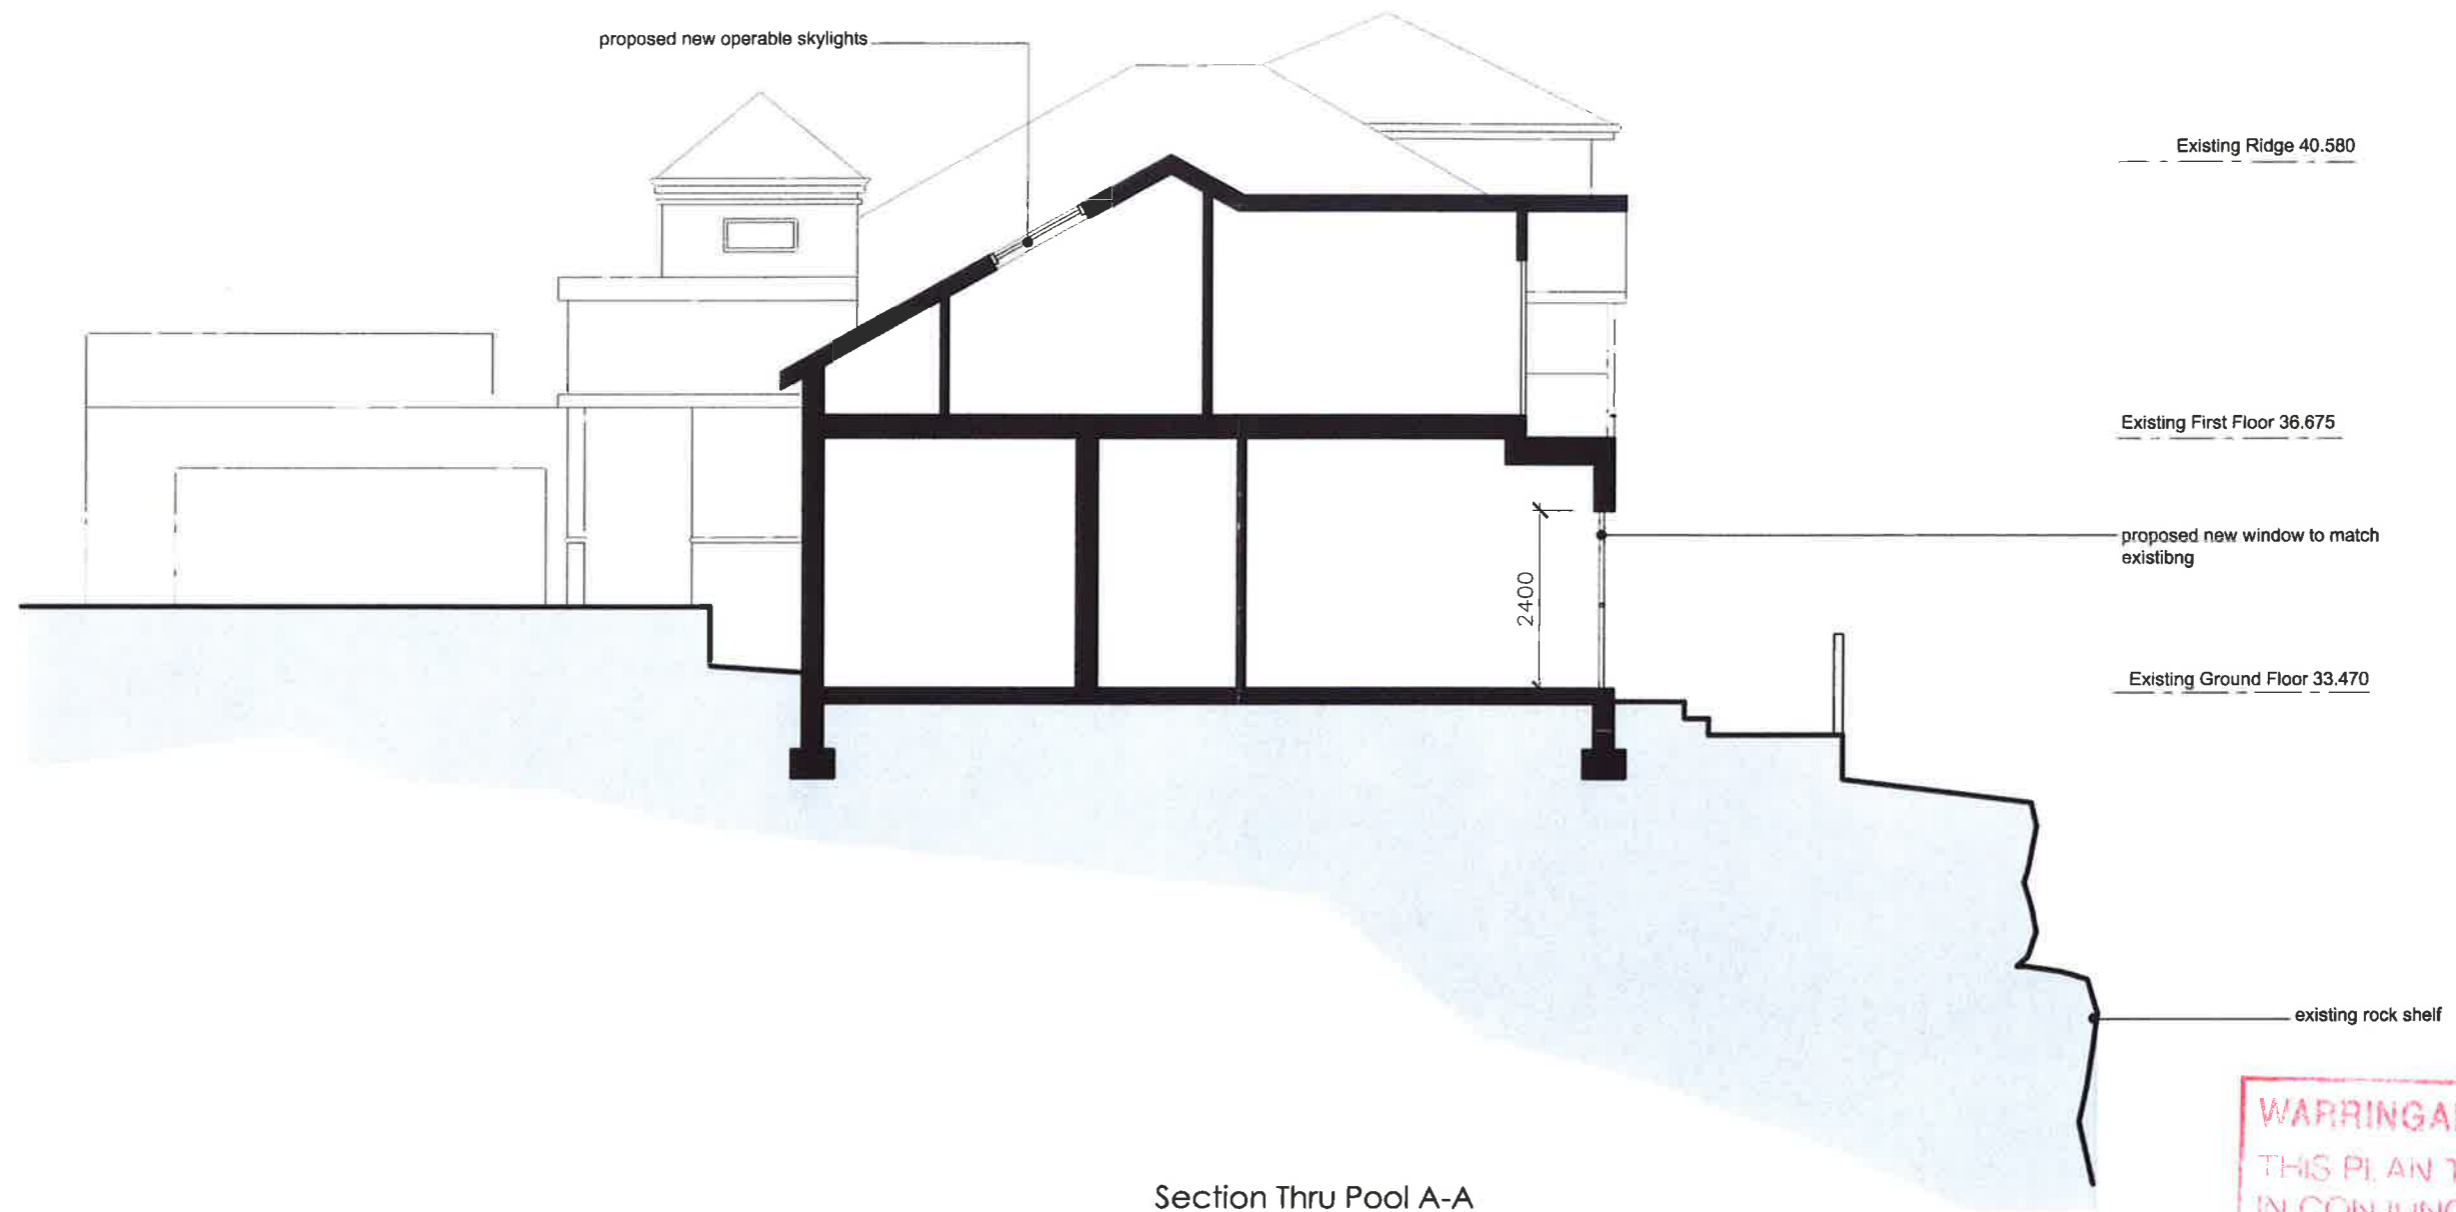

Section Thru Pool A-A  
scale 1:100

WARRINGAH COUNCIL  
THIS PLAN TO BE READ  
IN CONJUNCTION WITH  
Construction  
Certificate no CC2010/0718