

4200

650

FLIGHT CENTRE

APRICE BOARD

APRICE BOARD

C

MALL BULKHEAD
20 mm BLACK SHADOWLINE
SIGN BOX WITH 3D INDIVIDUAL
LETTERS WITH BLACK KEY LINE
ON LEADING EDGE.
TEXT HEIGHT TO BE CONFIRMED
BY CONTRACTOR.

DYNAMIC DOOR CLOSURES
"DYNASTY 9100" PANELLED DOOR
SYSTEM, 6 mm LAMINATED GLASS
WITH CLEAR ANODIZED
ALUMINIUM FRAME

NEW WINDOW BOARDS (1000mm x
2000mm) SUSPENDED FROM
CEILING

NEW SHOPFRONT GLAZING TO
AS1288, RECESSED GLAZING
CHANNELS

ALPOLIC CLAD COLUMN, REFER
PLAN DETAIL

INTERTENANCY WALL CAPPING
BY OTHERS

A1

1 SHOPFRONT ELEVATION

SCALE 1:50 @ A3

STEVE WATSON
& PARTNERS

08/985/01-


Complying Development Certificate
Steve Watson Reg # BPB0432



DESIGN DRAWINGS APPROVED
with Conditions

Refer correspondence dated 25.11.08

Signed

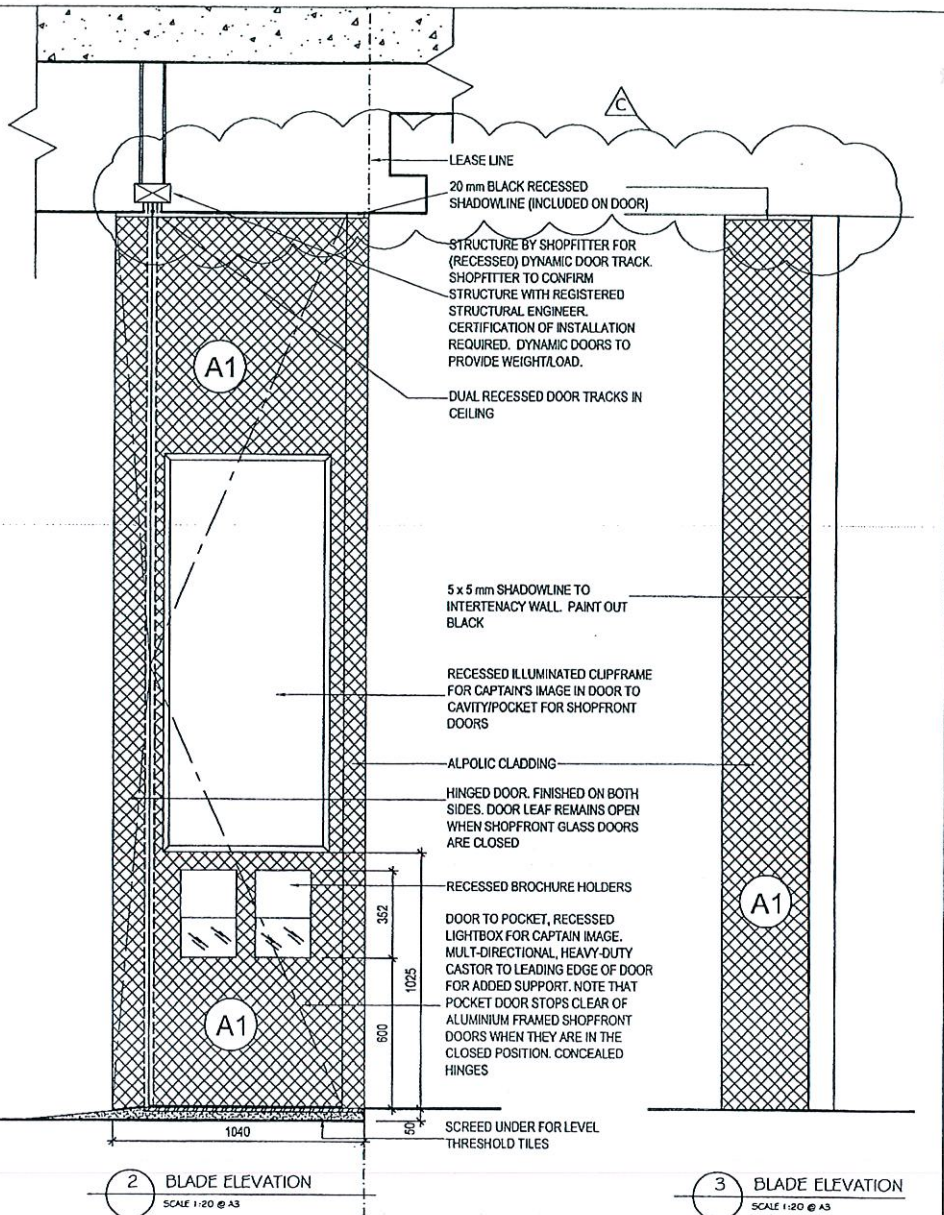

Verify all dimensions on site. Do
not scale from drawings. Any
discrepancies not brought to
our immediate attention will be
deemed to be the responsibility
of the Contractor or fabricator
involved. All drawings are to be
read in conjunction with the
schedule of finishes and the
specification documents.

amendments:	by:	date:
A INITIAL ISSUE	CZ	01.10.08
B SHOPFRONT AMENDMENTS	DC	20.11.08
C SHADOWLINE ADDED	DC	24.11.08

FLIGHT CENTRE

Flight Centre Flag
Level 4, 316 Adelaide Street
Brisbane, Queensland 4000
Tel: 071 3032 9611 Fax: 071 3032 9579

project: Flight Centre Balgowlah
location: Shop 28 Stockland Balgowlah
Cnr Sydney Rd & Condamine St
Balgowlah, NSW
date: 11.08.08

drawing title: Elevations
drawn by: CZ
scale: 1:50 at A3
dwg. no: A08 (C)