


MARKET LANE

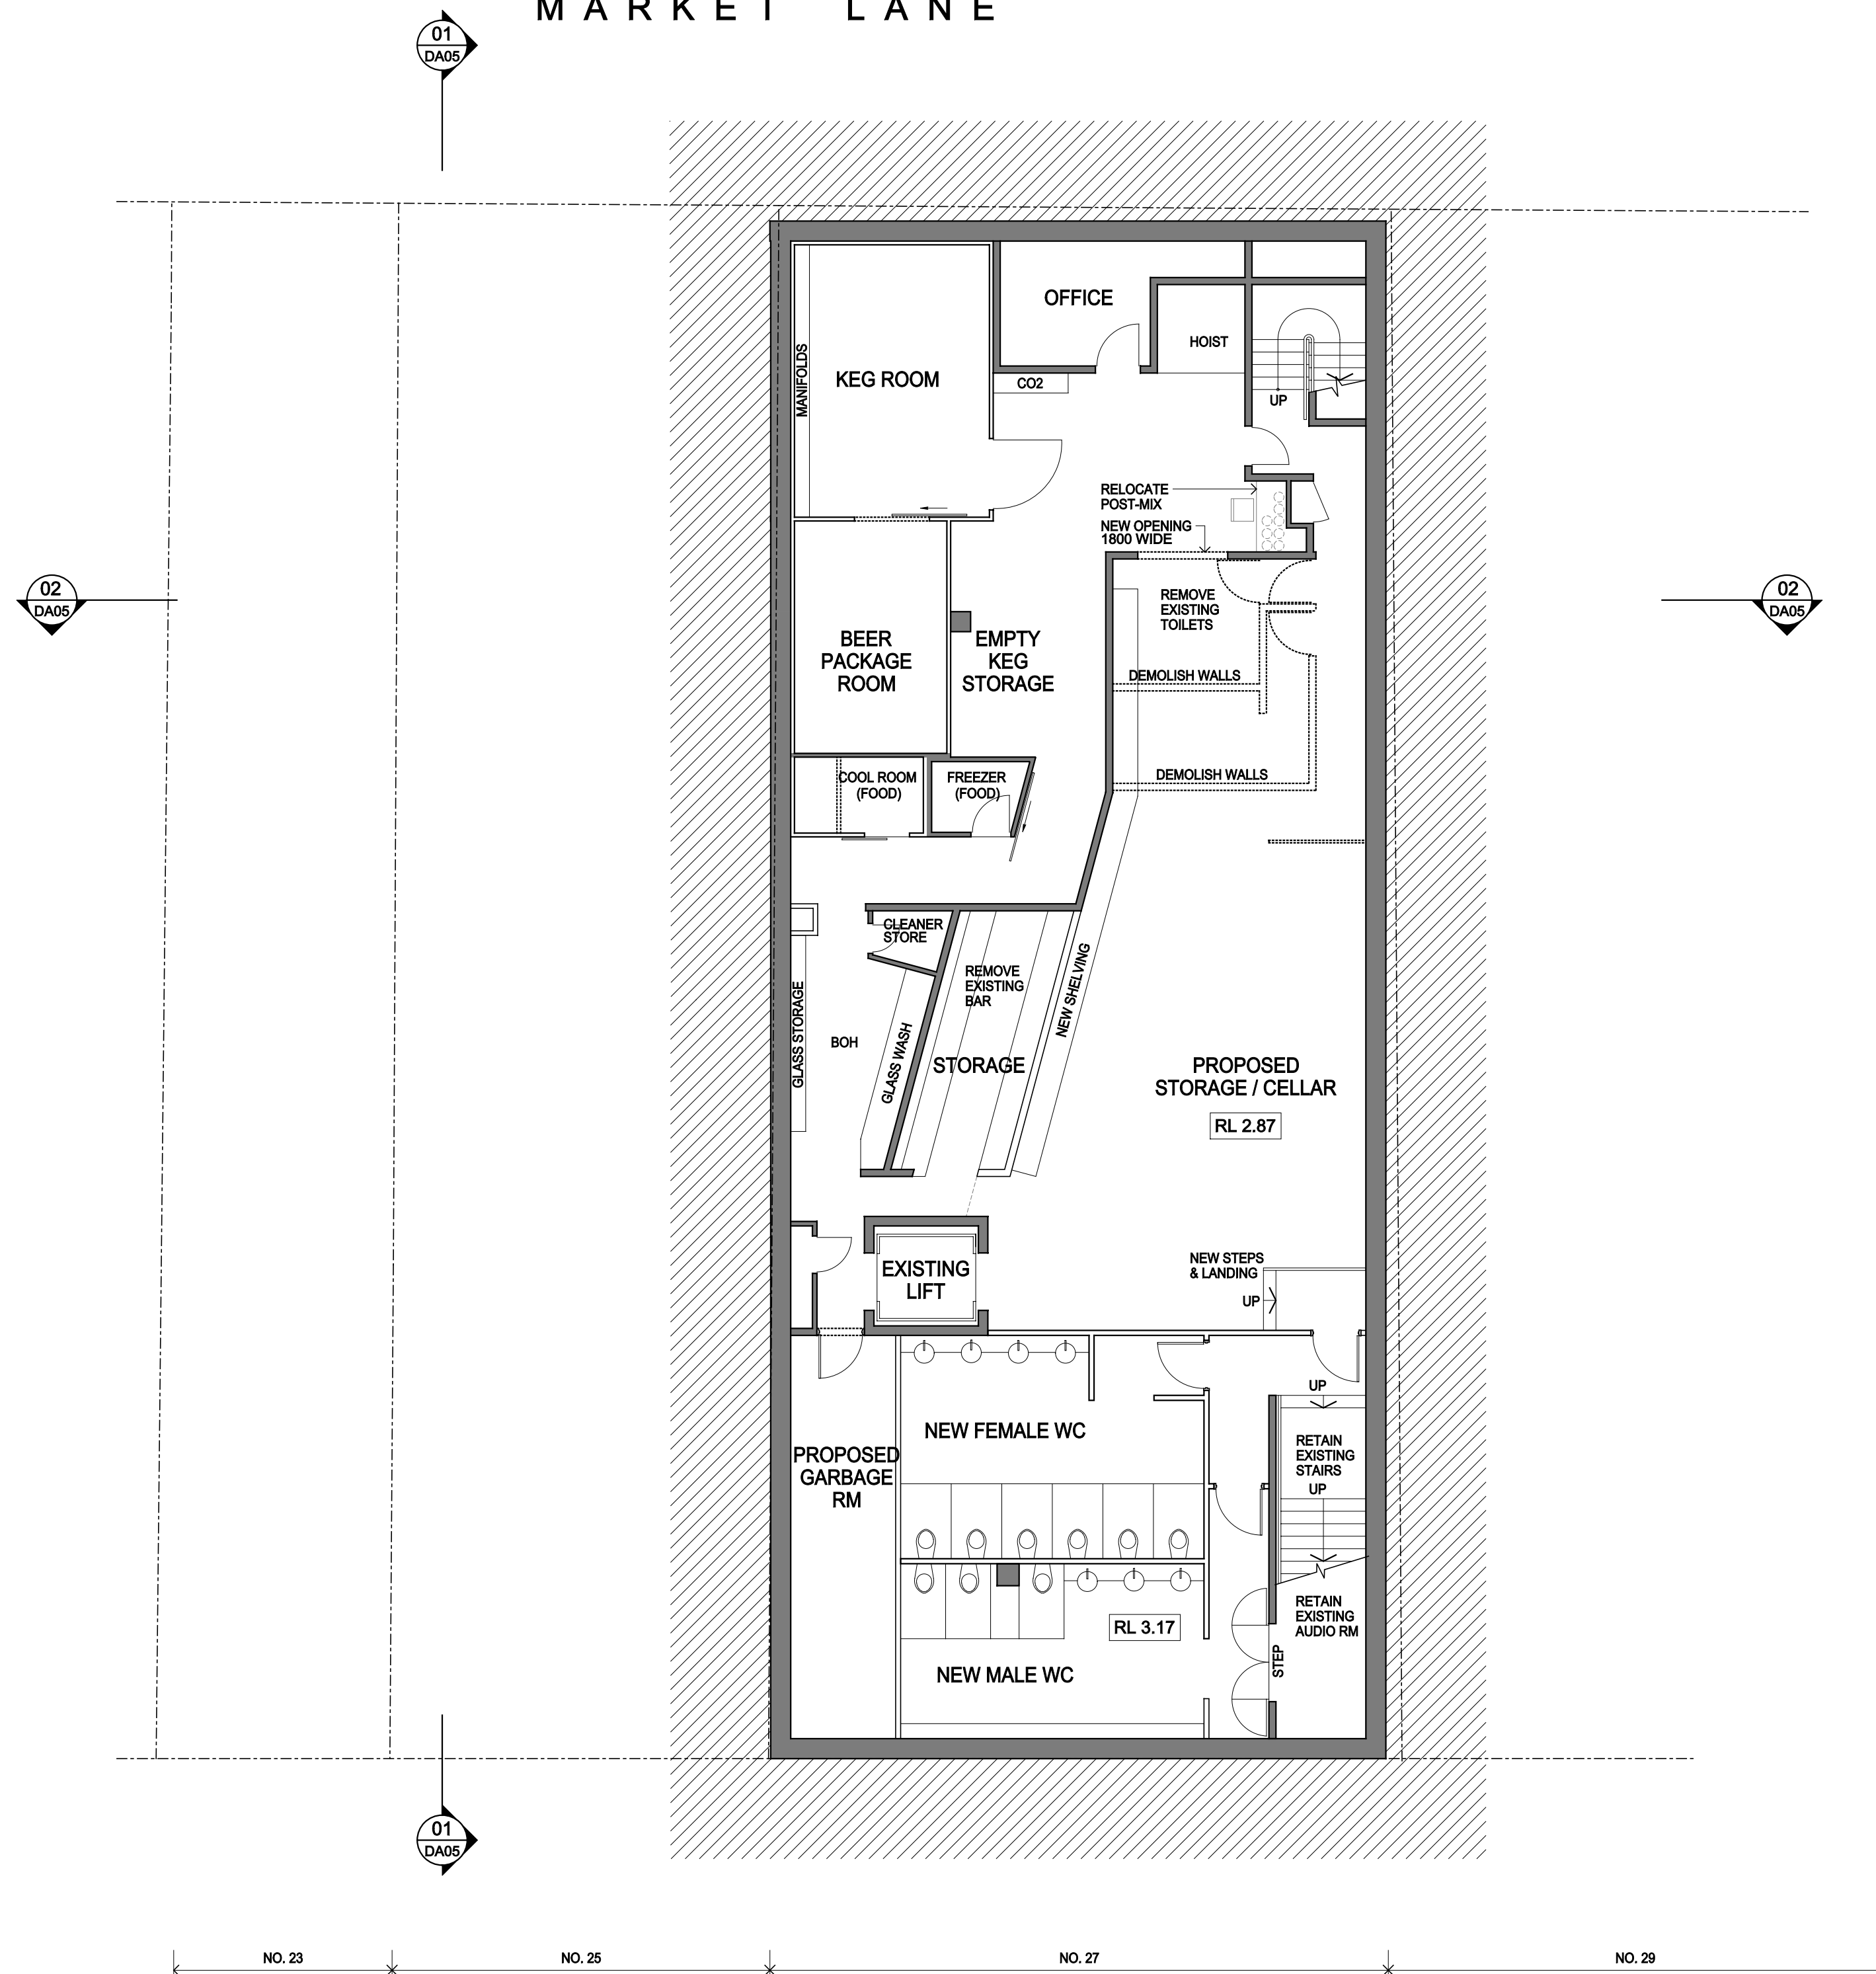


THE CORSO

01 BASEMENT FLOOR PLAN

Issue			
No.	Date	Description	Chkd
A	02/05/2008	D.A. Issue	AD

Any form of replication of this drawing in full or in part without the written permission of Noel Bell, Ridley Smith & Partners Pty Ltd constitutes an infringement of the copyright.
ABN 16 002 247 565

MARKET LANE

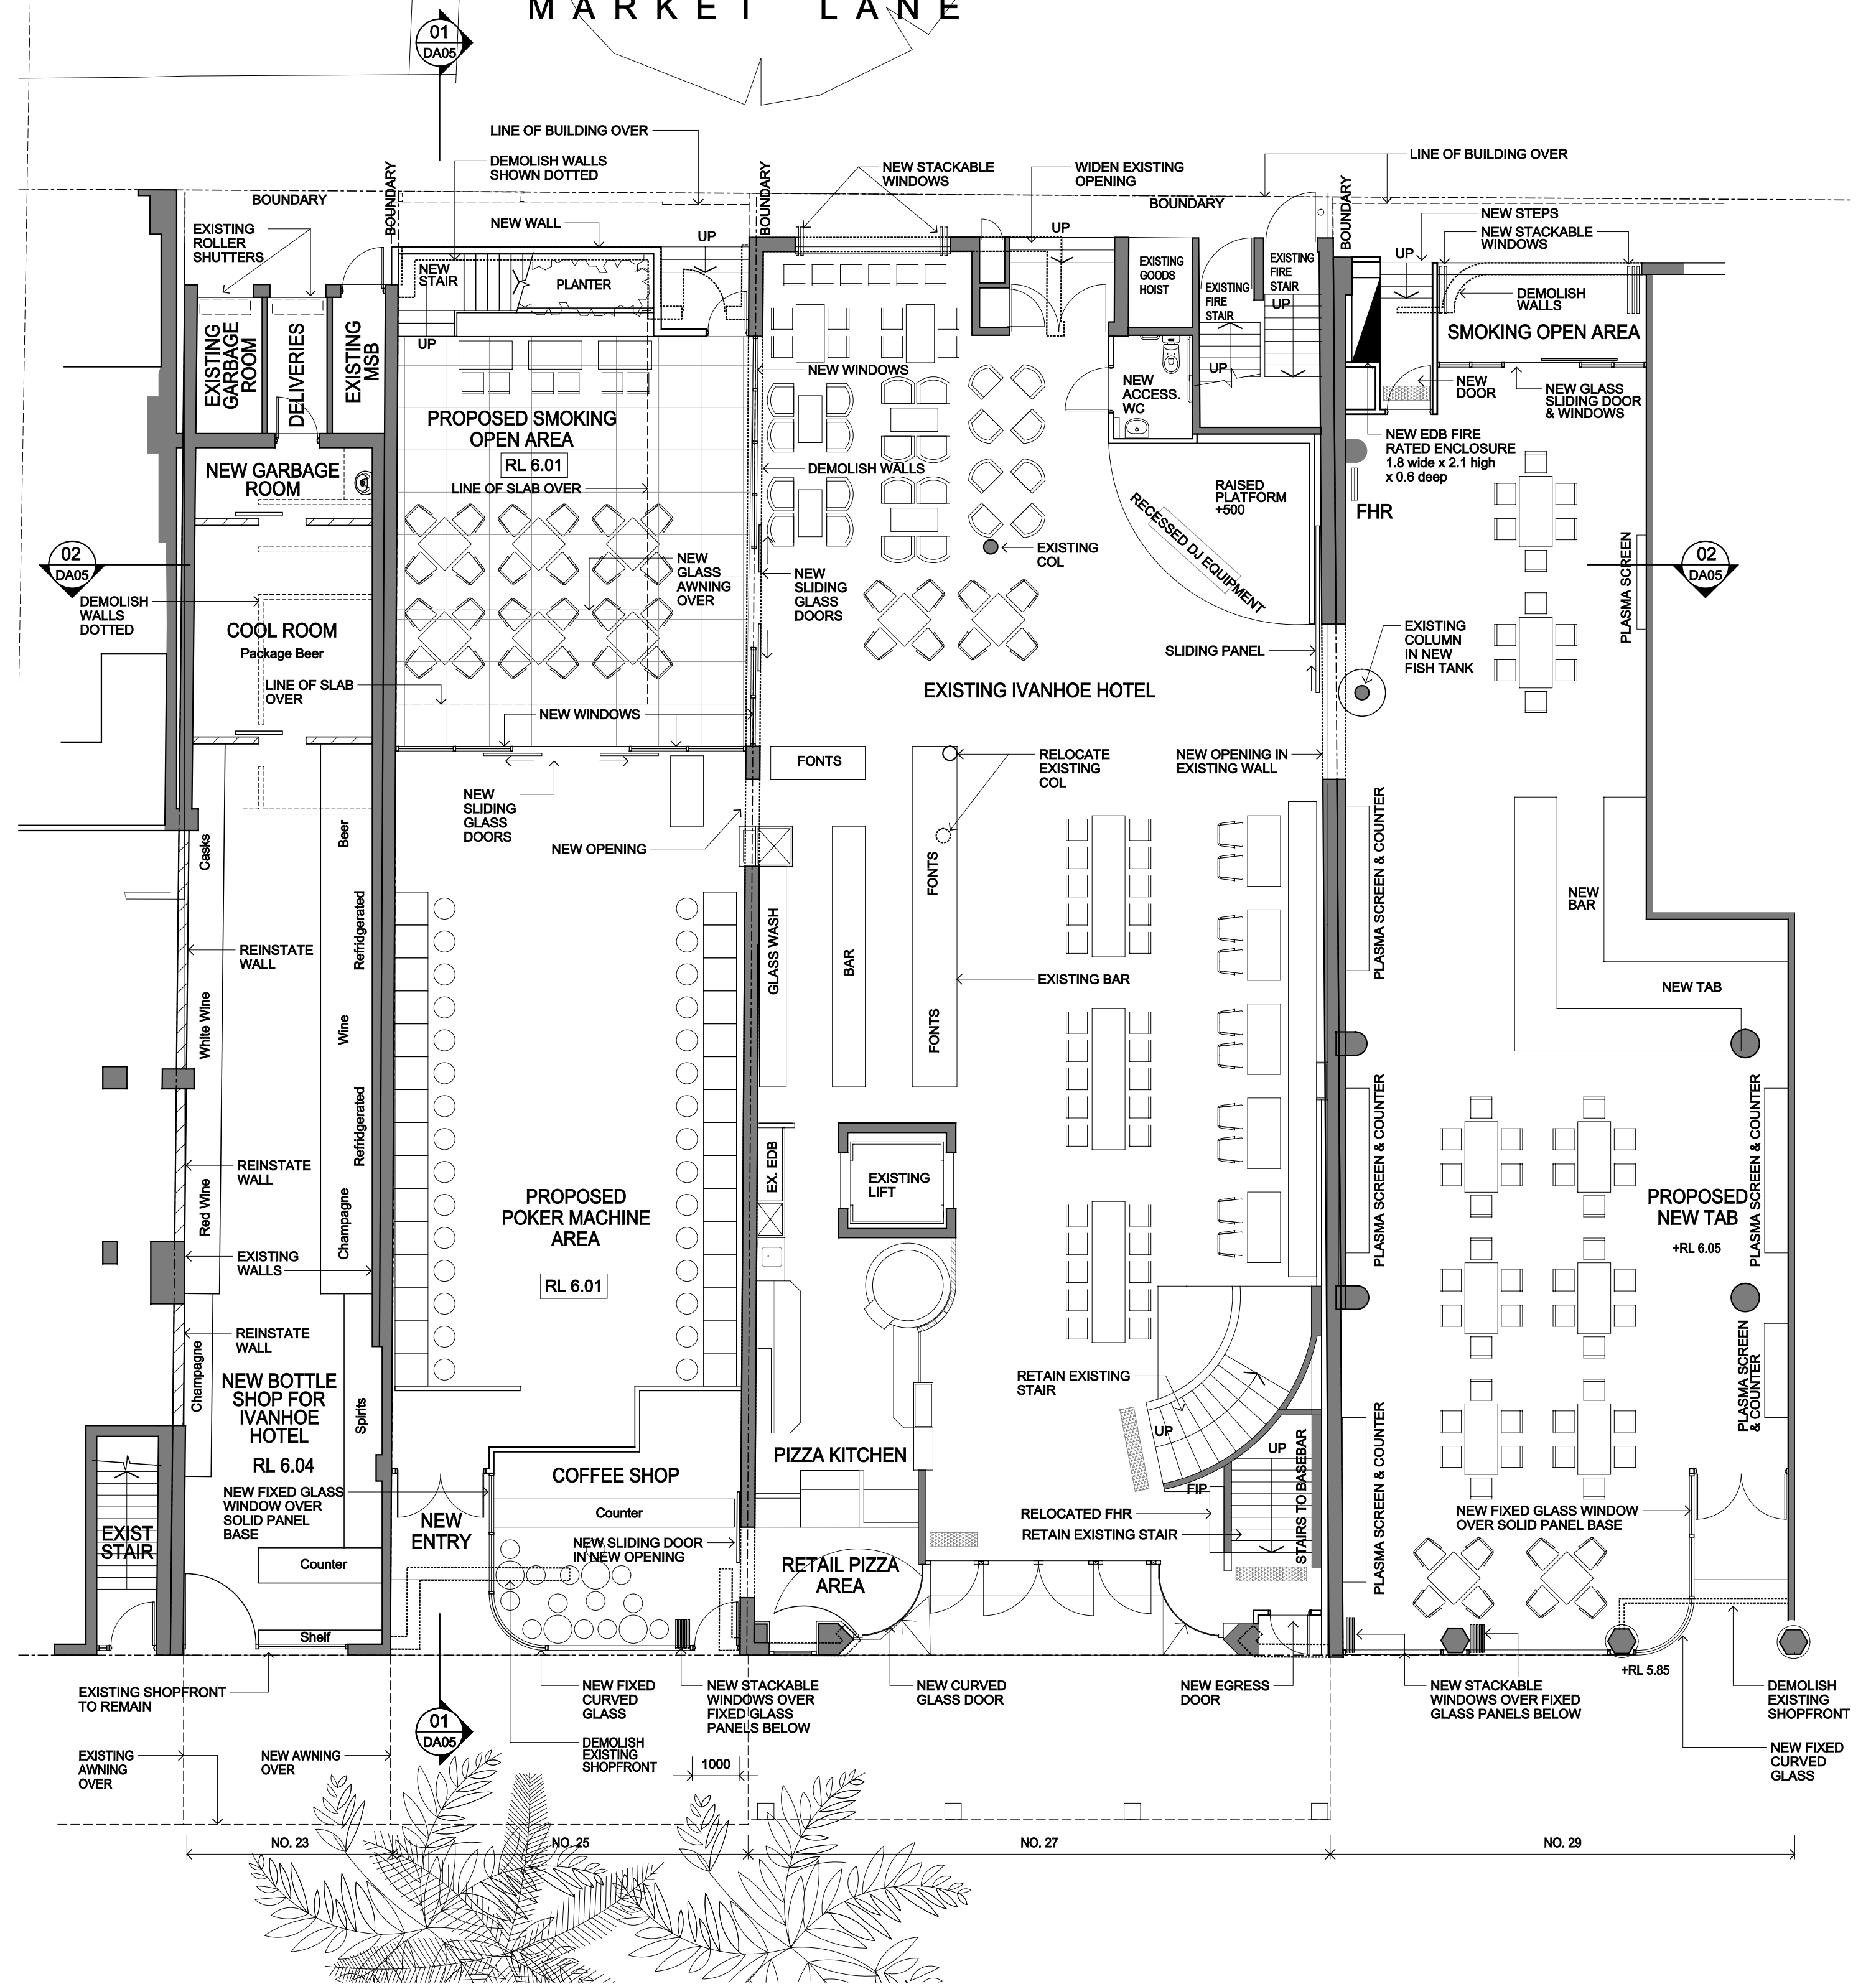

THE CORSO

02 GROUND FLOOR PLAN

Drawing Title

Basement Floor Plan & Ground Floor Plan

Project & Client

Proposed Development
23-29 The Corso
at
23-29 The Corso, Manly. NSW.
for
Hilrok Properties Pty Ltd


Architect

NBRS+PARTNERS

2 McManus Street, McMahon's Point. NSW 2060 Australia
T: 61 2 9922 2344 F: 612 2 9922 1308
E: architects@nbsrap.com.au W: www.nbsrap.com.au
CAD File F:\Dgn-08\08007\08007-da\DA02-cor27.sht
Project Director Andrew Duffin
Project Architect Andrew Duffin

Date 2008-06-13

Scale 1:100 @ A1

 

Drawing Reference
08007-DA02-A