



LEGEND


AW Aluminium window
RA Rail to BCA

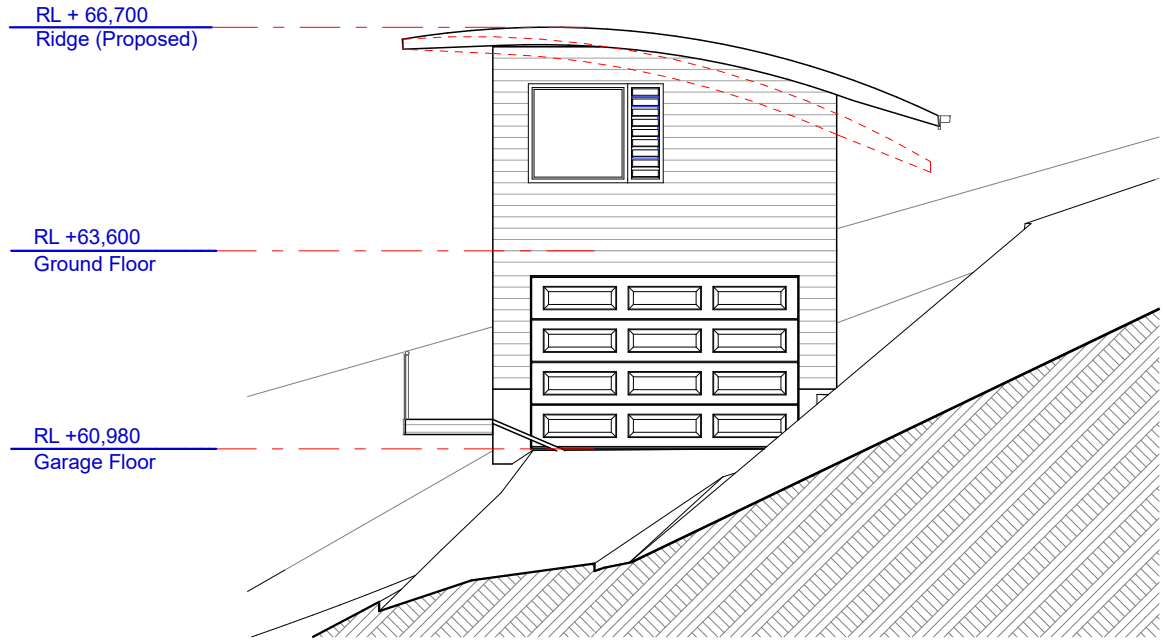


South East Elevation
1:100

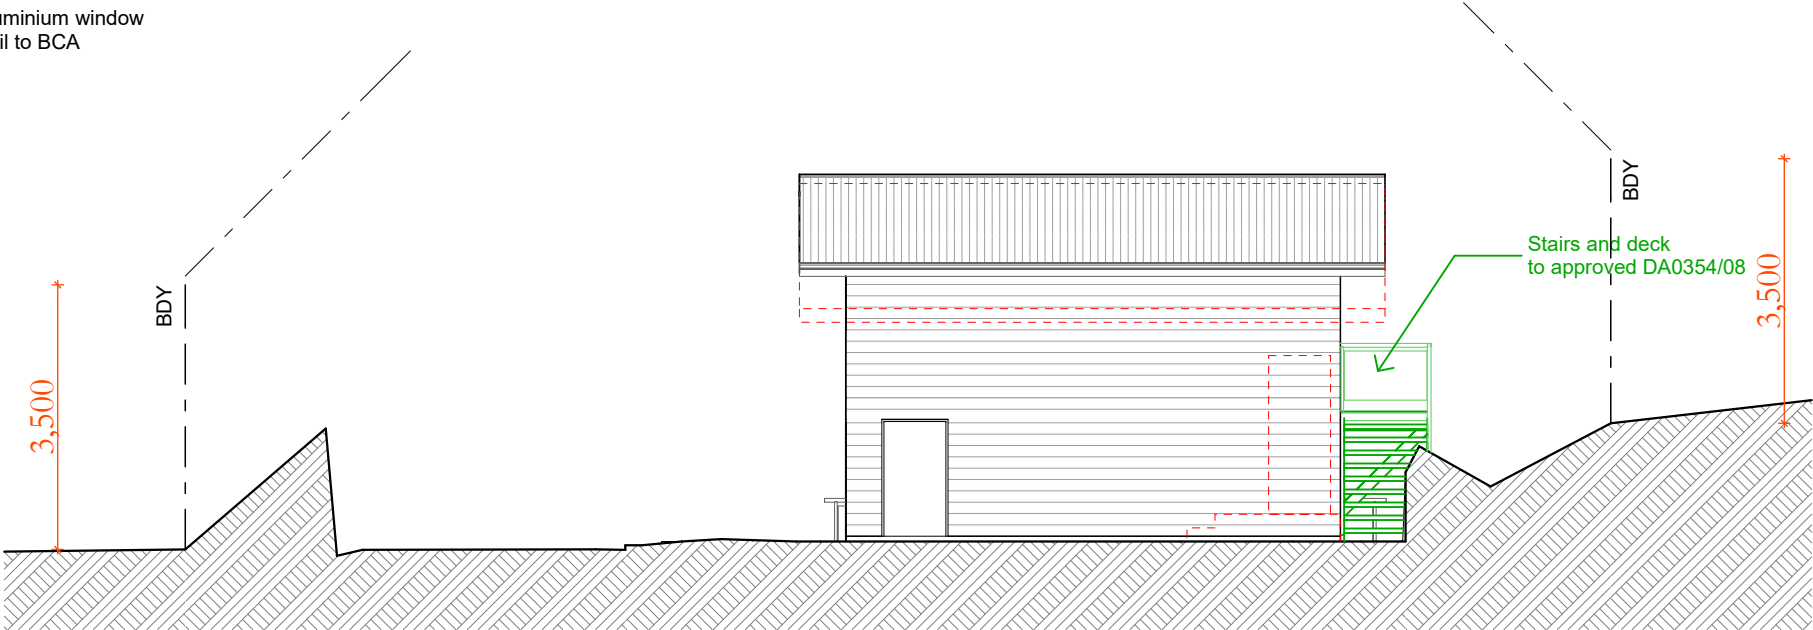


North East Elevation
1:100

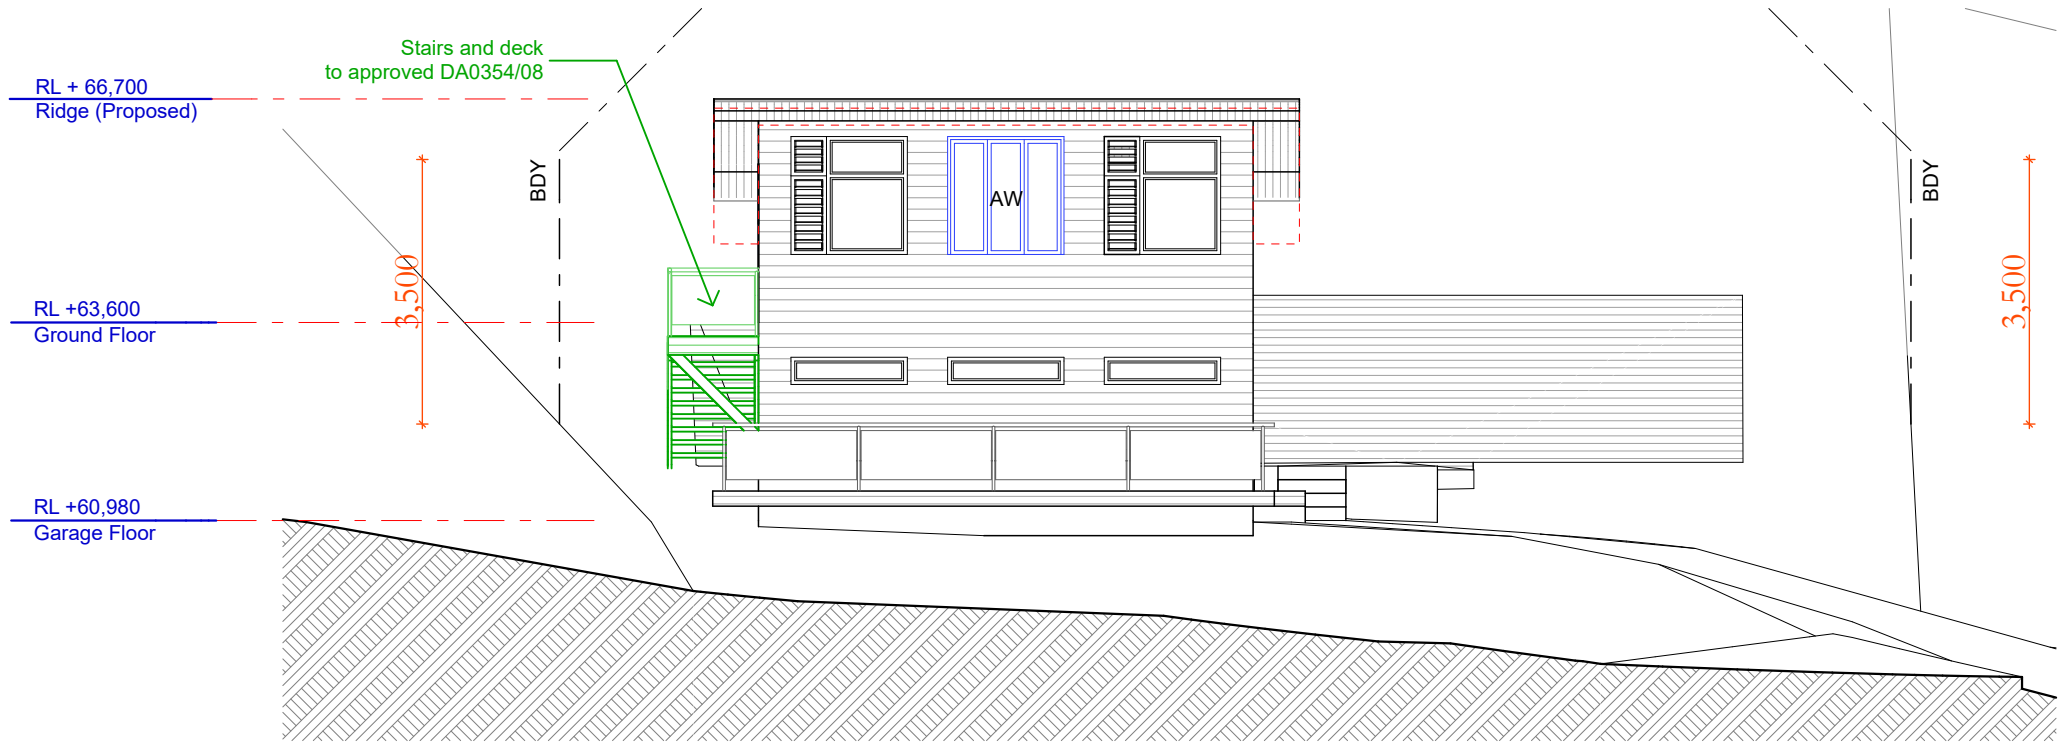

South West Elevation
1:100

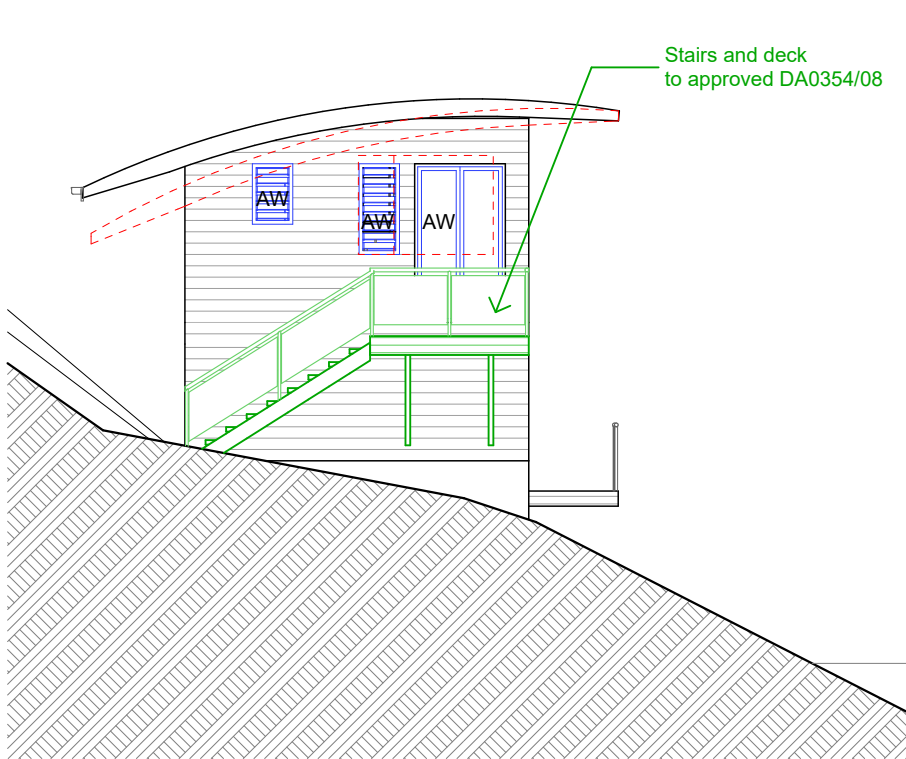

North West Elevation
1:100

 

Date :	Issue :	Description :

The builder shall check and verify all dimensions and verify all errors and omissions to the Designer. Do not scale from the drawings. Drawings shall not be used for construction purposes until issued by the Designer for construction. Drawings and design is subject to copyright and may not be reproduced without prior written consent by Northern Beaches Designs.



Project : Additions & Alterations
DA
24 Capua Place, Avalon
Lot 17 in DP 219818 - 1215m2
Client : Private Residence
Drawing : - Elevations

= Approved DA0354/08
 = Proposed Work
 = Demolition
 = Existing

Drawn/Designed : PB/MW
Project Number : 2133
Drawing No. : DA7

Date : 260821
Scale : 1:100 @ A3
Issue :